


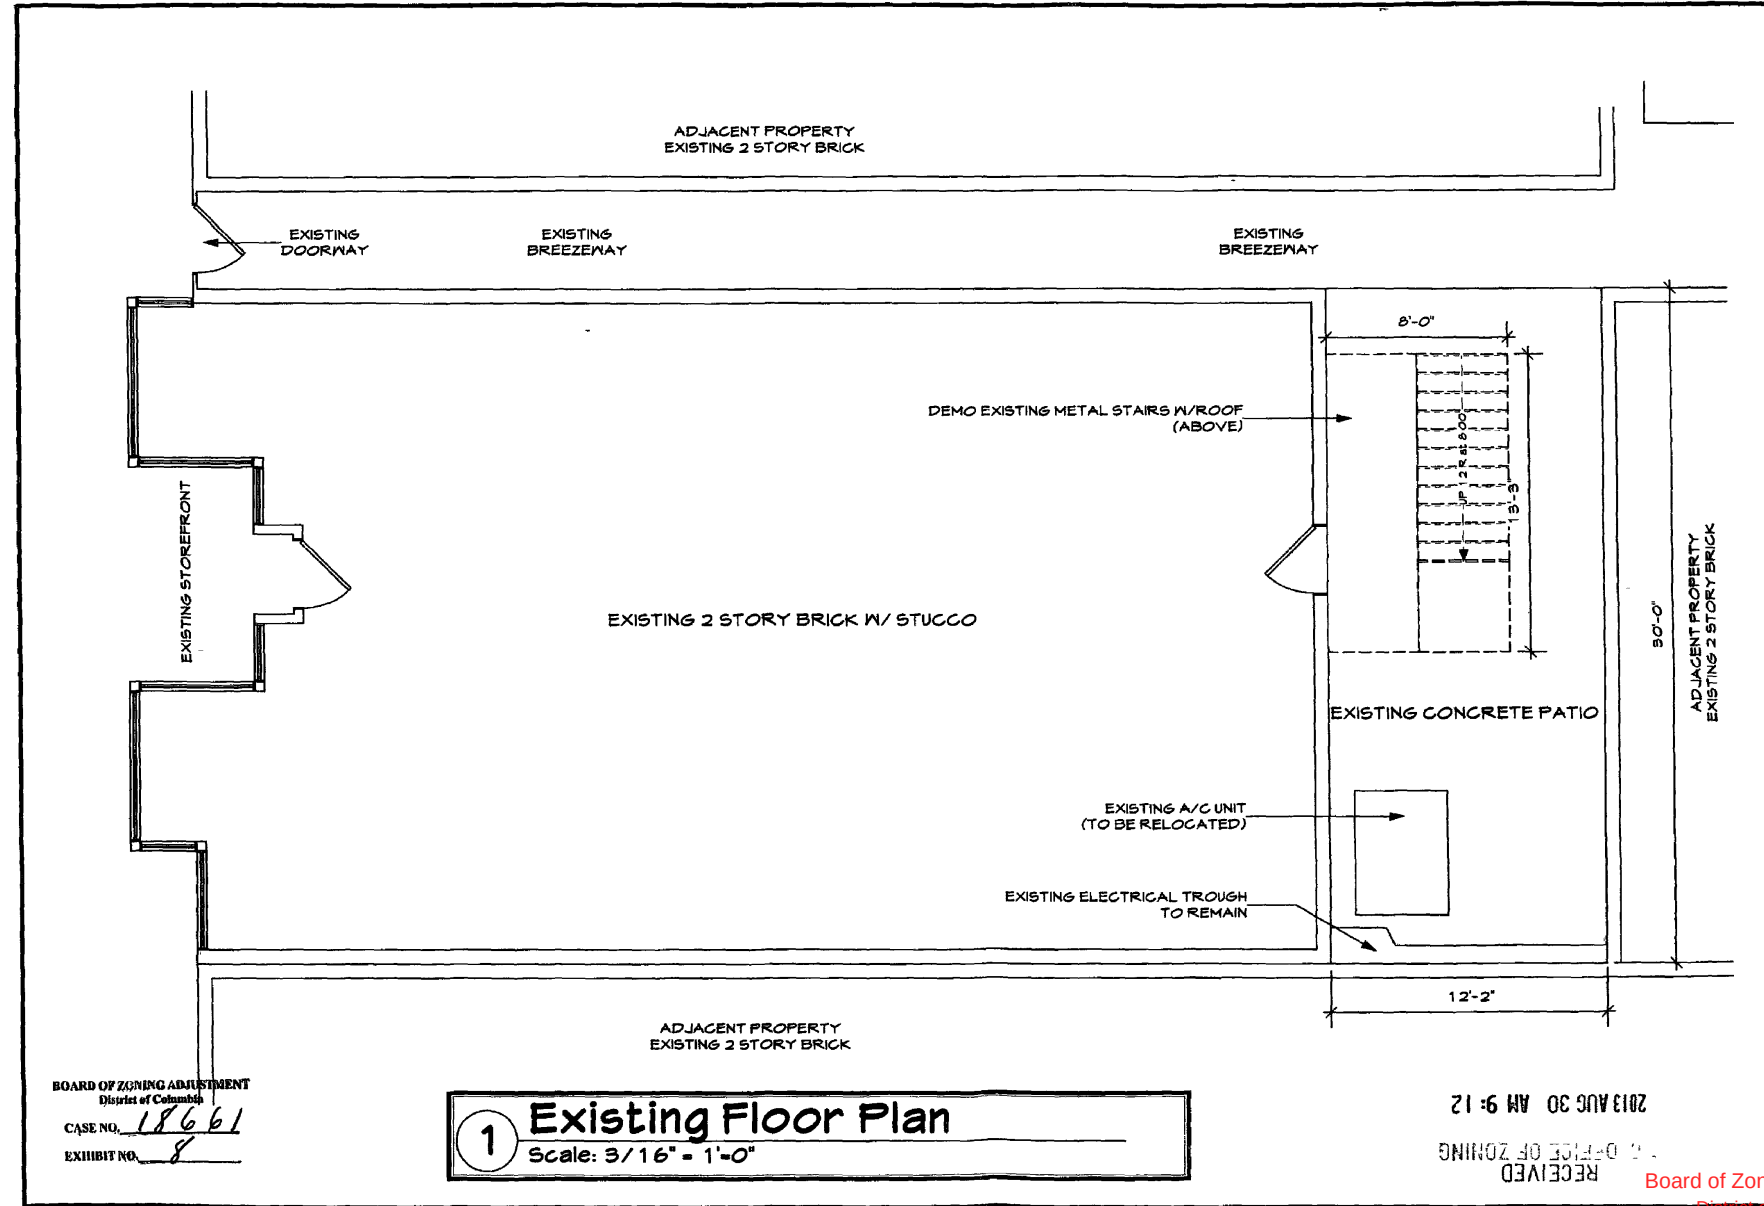


BOARD OF ZONING ADJUSTMENT
District of Columbia
CASE NO. 18661
EXHIBIT NO. 8

1 Existing Floor Plan
Scale: 3/16" = 1'-0"


21:06 AM 30 AUG 13
RECEIVED
OFFICE OF ZONING

CAPITOL HILL INVESTORS LLC	
405 8th Street S.E.	
Washington, D.C. 20002	
Scale:	3/16" = 1'-0"
Date:	4/16/13
Designed By:	
Drawn By:	A&LK LOML
Sheet:	Of: 3
01	

Board of Zoning Adjustment
District of Columbia
CASE NO. 18661
EXHIBIT NO. 8

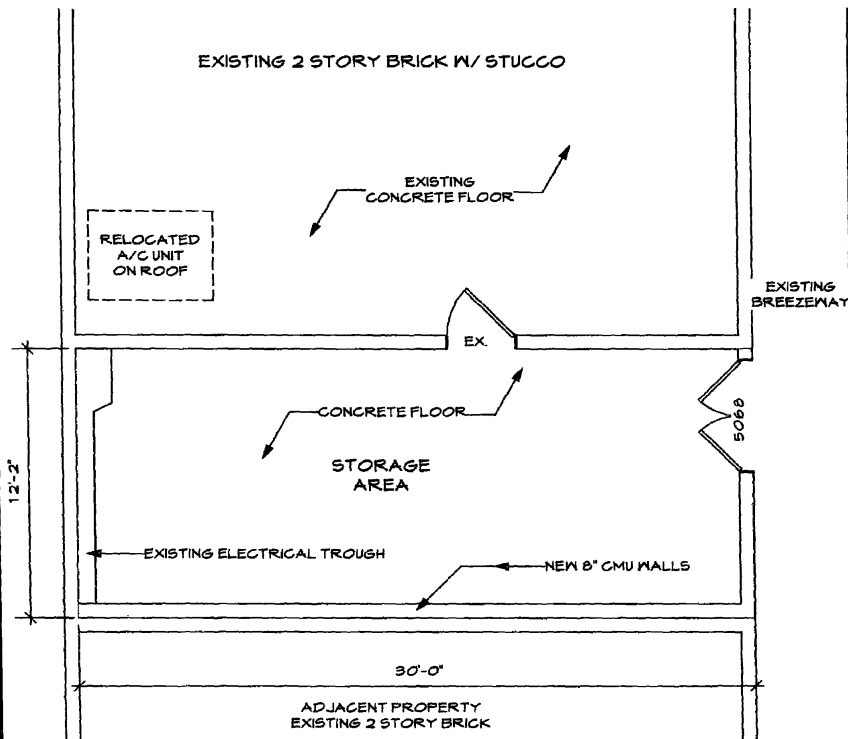

2 Proposed Floor Plan
Scale: 3/16" = 1'-0"

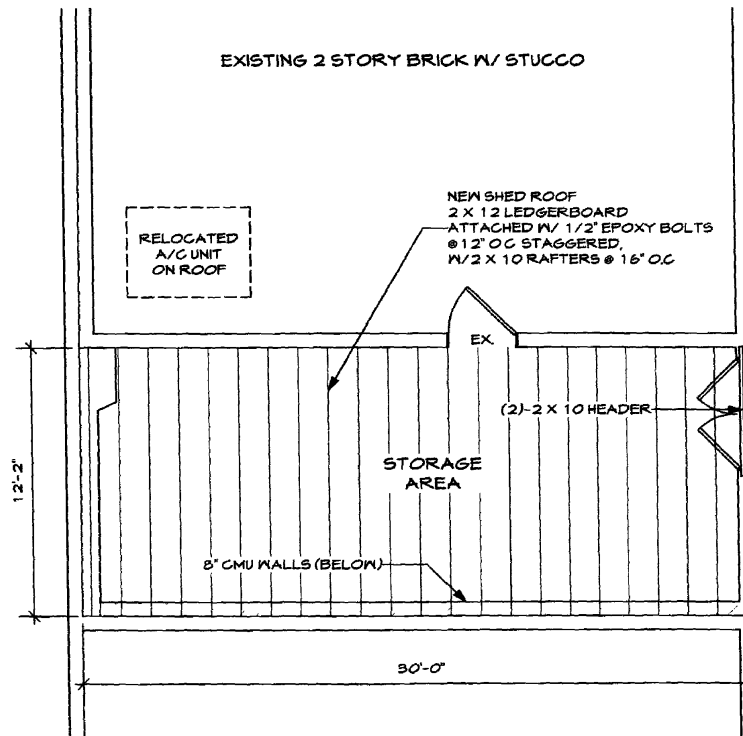

3 Roof Framing Plan
Scale: 3/16" = 1'-0"

APITOL HILL INVESTORS L
405 8th Street S.E.
Washington, D.C. 20002

Scale: 3/16" = 1'-0"

Date: 4/16/13


Designed By:

Drawn By: A&LK LOML

Sheet: Of:

02 3

RECEIVED
OFFICE OF ZONING
AUG 30 AM 9:12

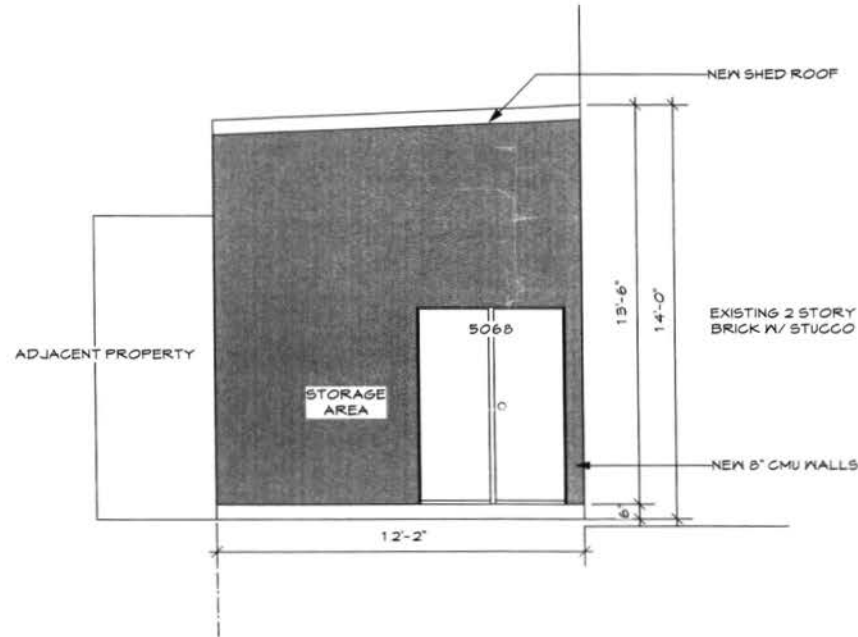

4 Proposed Elevation
 Scale: 1/4" = 1'-0"

RECEIVED
 D.C. OFFICE OF ZONING
 21:06 AM 03 AUG 13

APITOL HILL INVESTORS L
 405 8th Street S.E.
 Washington, D.C. 20002

Scale:
 3/16" = 1'-0"
 Date:
 4/16/13
 Designed By:
 Drawn By:
 AILK LOML

Sheet: 03 Of: 3