
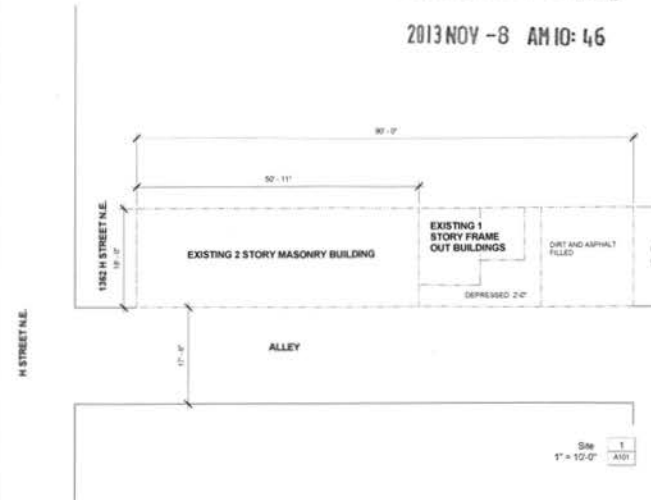


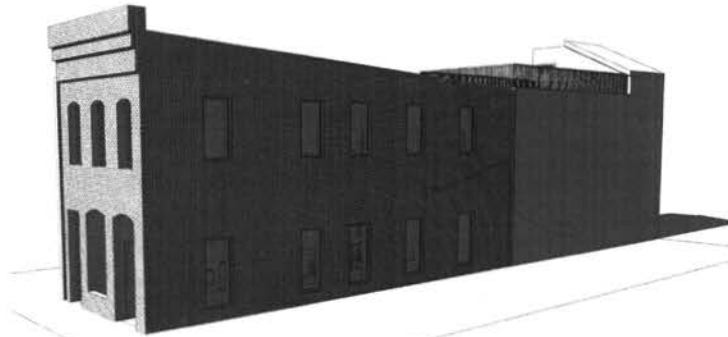

RECEIVED
D.C. OFFICE OF ZONING
2013 NOV -8 AM 10:46

No.	Description	Date

Author:
HEGRA Architects
1010 15th Street, NW
Washington, DC 20004
Phone: 443.680.1803
Email: info@hegra.com

Project Manager:
Marilyn Sullivan
Tel: 202.638.2273
Email: msullivan@hegra.com

1362 H Street Musical bar
Enter address here



GENERAL DESCRIPTION

A. PROJECT NAME: 1362 H STREET, NE
WASHINGTON, DC

B. BUILDING AREA: DEMOLITION AND REPAIR

FIRST FLOOR: 900 SQFT. GROSS
SECOND FLOOR: 900 SQFT. GROSS

APPLICABLE CODES

-2008 National Electrical Code
-2008 International Building Code
-2008 International Energy Conservation Code
-2008 International Fire Prevention Code
-2008 International Fuel Gas Code
-2008 International Mechanical Code
-2008 International Plumbing Code
-DC Law 2-28 District of Columbia Environmental Policy Act of 1989
-DCMR 12 Building Code Regulations (2008)
-DCMR 1201.11 Zoning Regulations
-DCMR 12 Electrical and Mechanical
-Green Building Act of 2006, DISTRICT OF COLUMBIA BUILDING CODES SUPPLEMENT OF 2003

OCCUPANCY GROUP: TO BE DETERMINED

CONSTRUCTION TYPE: EXISTING
II-B

AREA LIMITATIONS (TABLE 903)

OCCUPANCY GROUP: II-B

CONSTRUCTION TYPE: EXISTING

AREA LIMITATIONS (TABLE 903)

OCCUPANCY GROUP: II-B

CONSTRUCTION TYPE: EXISTING

Sheet Number	Sheet Name
A101	Project Information
A102	DEMOLITION PLAN
A103	FLOOR PLANS
A104	ELEVATIONS
A105	SECTIONS



Project Information

Project number: 201310

Date: 07/31/2013

Checked by: HEG

A101


Board of Zoning Adjustment
District of Columbia
CASE NO.18694
EXHIBIT NO.10

BOARD OF ZONING ADJUSTMENT
District of Columbia

CASE NO. 18694


EXHIBIT NO. 10

RECEIVED
D.C. OFFICE OF ZONING
2013 NOV -8 AM 10:46

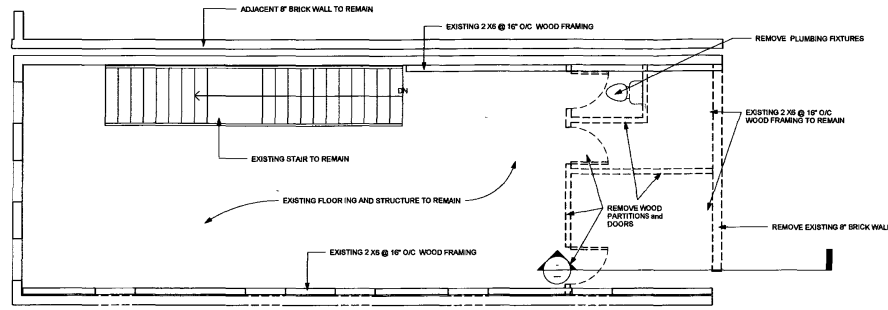

FLOOR 2 EXISTING
1/4" = 1'-0"

2
A102

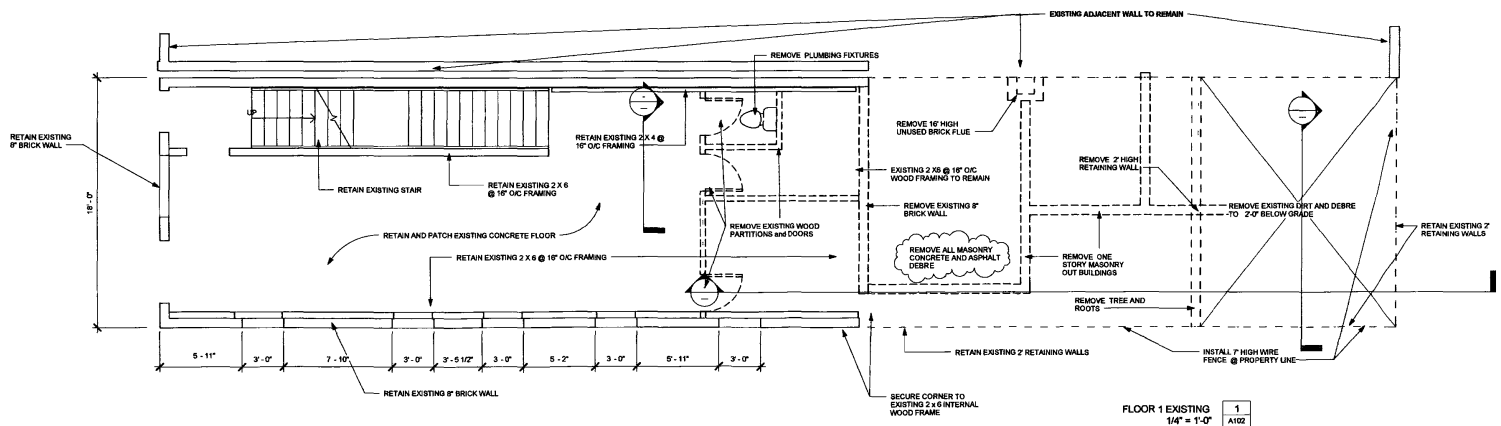

FLOOR 1 EXISTING
1/4" = 1'-0"

1
A102

NOTE
ALL BUILDING OPENINGS TO BE SECURED TO PREVENT ENTRY OR DANGER FROM WITHIN

No.	Description	Date
1	Revision 1	Date 1

Architect
HEGRA Architects
Ed Guldberg
421 Stoner Spring Drive
Baltimore Maryland 21210
Phone 443.620.0400
ed.guldberg@hegra.net

Project Manager
Musta Seltzer
Tel 240.438.2273
Email jehonah@gmail.com

1362 H Street Musical bar
Enter address here


HEGRA
Ed Guldberg AIA
Musta Seltzer AIA
421 Stoner Spring Drive
Baltimore Maryland 21210
Phone 443.620.0400
Fax 443.620.0401
ed.guldberg@hegra.net
musta.seltzer@hegra.net

DEMOLITION PLAN


Project number 201310
Date 07/31/2013
Checked by Checker
A102
Scale 1/4" = 1'-0"

Copyright © Ed Guldberg AIA. All rights reserved. The copyright and other proprietary rights in these plans and drawings. They are not to be reproduced in any manner without written consent.


RECEIVED
D.C. OFFICE OF ZONING
2013 NOV - 8 AM 10:46

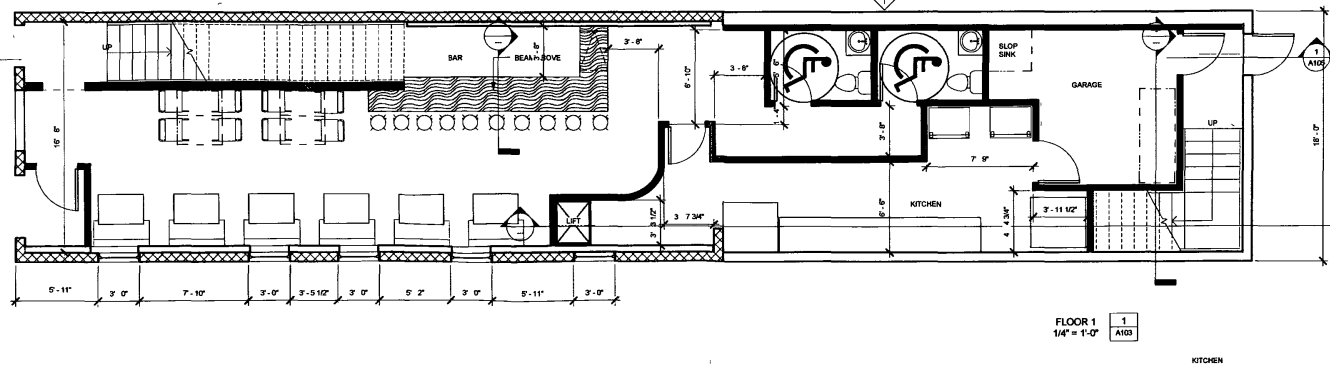

FLOOR 1
1/4" = 1'-0"

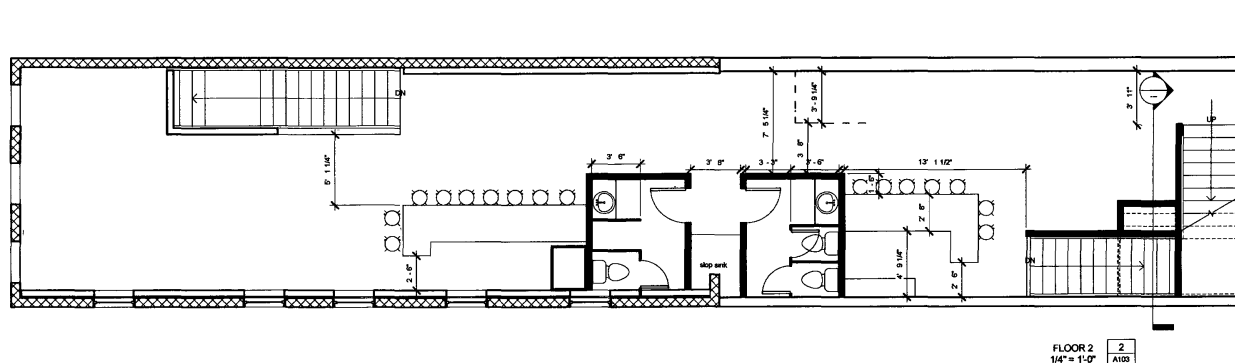

ADDITION ROOF
1/4" = 1'-0"

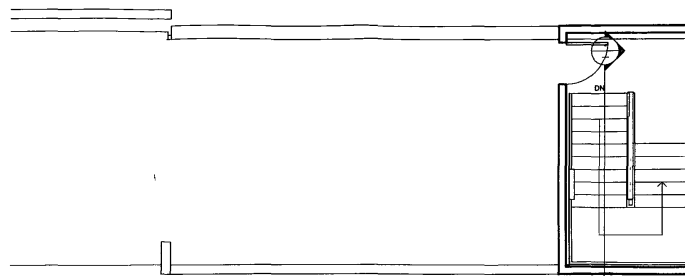[illegible]

Architect:
HEGRIA Architects
Ed Goldberg
621 Stoney Spring Drive
Baltimore, Maryland 21210
Phone: 443.690.0403
h.e.goldberg@verizon.net

Project Manager:
Musta Belton
Tel: 240-838-2273
Email: beltonmk@hotmail.com

1362 H Street Musical bar
Enter address here

HEGRA
 11, Edvard Gullbergstr. 41A
 SE-141 23 Huddinge, Sweden
 Tel: +46 (0)8 746 11 11
 Fax: +46 (0)8 746 11 10
 E-mail: hegra@hegra.se
 Web: <http://www.hegra.se>




FLOOR PLANS

Project number	201310
Date	07/31/2013

Checked by	Checker
------------	---------

A103

Scale $1/4" = 1'-0"$

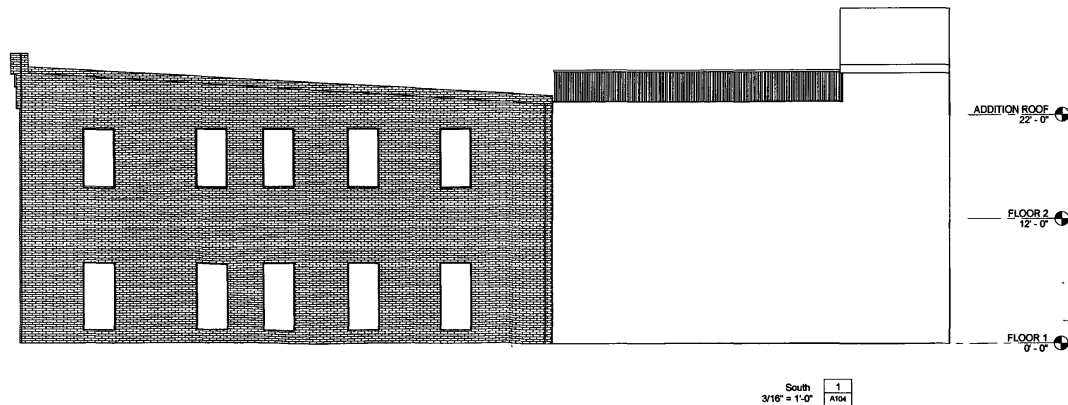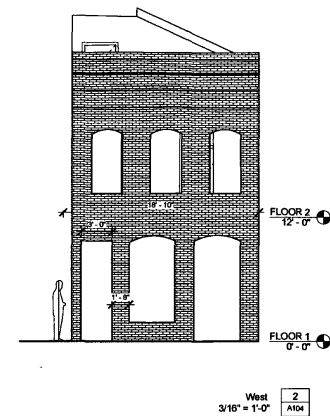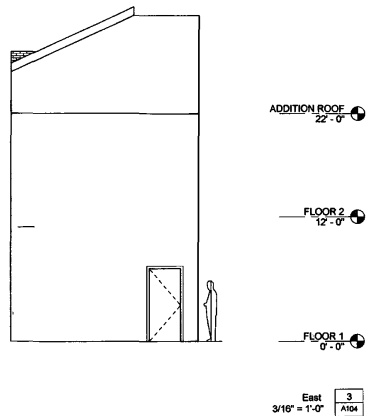

RECEIVED
D.C. OFFICE OF ZONING
2013 NOV - 8 AM 10:46

No.	Description	Date

Architect:
HEGRA Architects
S.E. Goldberg
621 Stony Spring Drive
Baltimore, Maryland 21210
Phone 443.890.0400
h.goldberg@hegra.net

Project Manager:
Musta Bottom
Tel 443-890-2273
Email bottom@hegra.net

1362 H Street Musical bar
Enter address here

HEGRA
S.E. Goldberg and Associates, AIA
Project Architect, Baltimore, MD
621 Stony Spring Drive
Baltimore, MD 21210
Tel 443-890-0400
Fax 443-890-0401
Email h.goldberg@hegra.net

ELEVATIONS

Project number	201310
Date	07/31/2013
Checked by	Checker
A104	
Scale	3/16" = 1'-0"

Copyright © H. Edward Goldberg AIA expressly reserves his copyright and other property rights in these plans and drawings. They are not to be reproduced in any manner without written consent.