


NOTE:

For General Notes See U-6.
 For Storm Drain Structure Schedule See U-5.
 For Sanitary sewer and Water Details See U-4.
 For Special Structures See U-3.
 For Storm Sewer Details See U-2.
 For Grades See L61 to L66.

RECEIVED
 D.C. OFFICE OF ZONING

2013 NOV 22 PM 2:41

FOXHALL
 BOARD OF ZONING ADJUSTMENT
 District of Columbia
 CASE NO. 18708
 EXHIBIT NO. 10

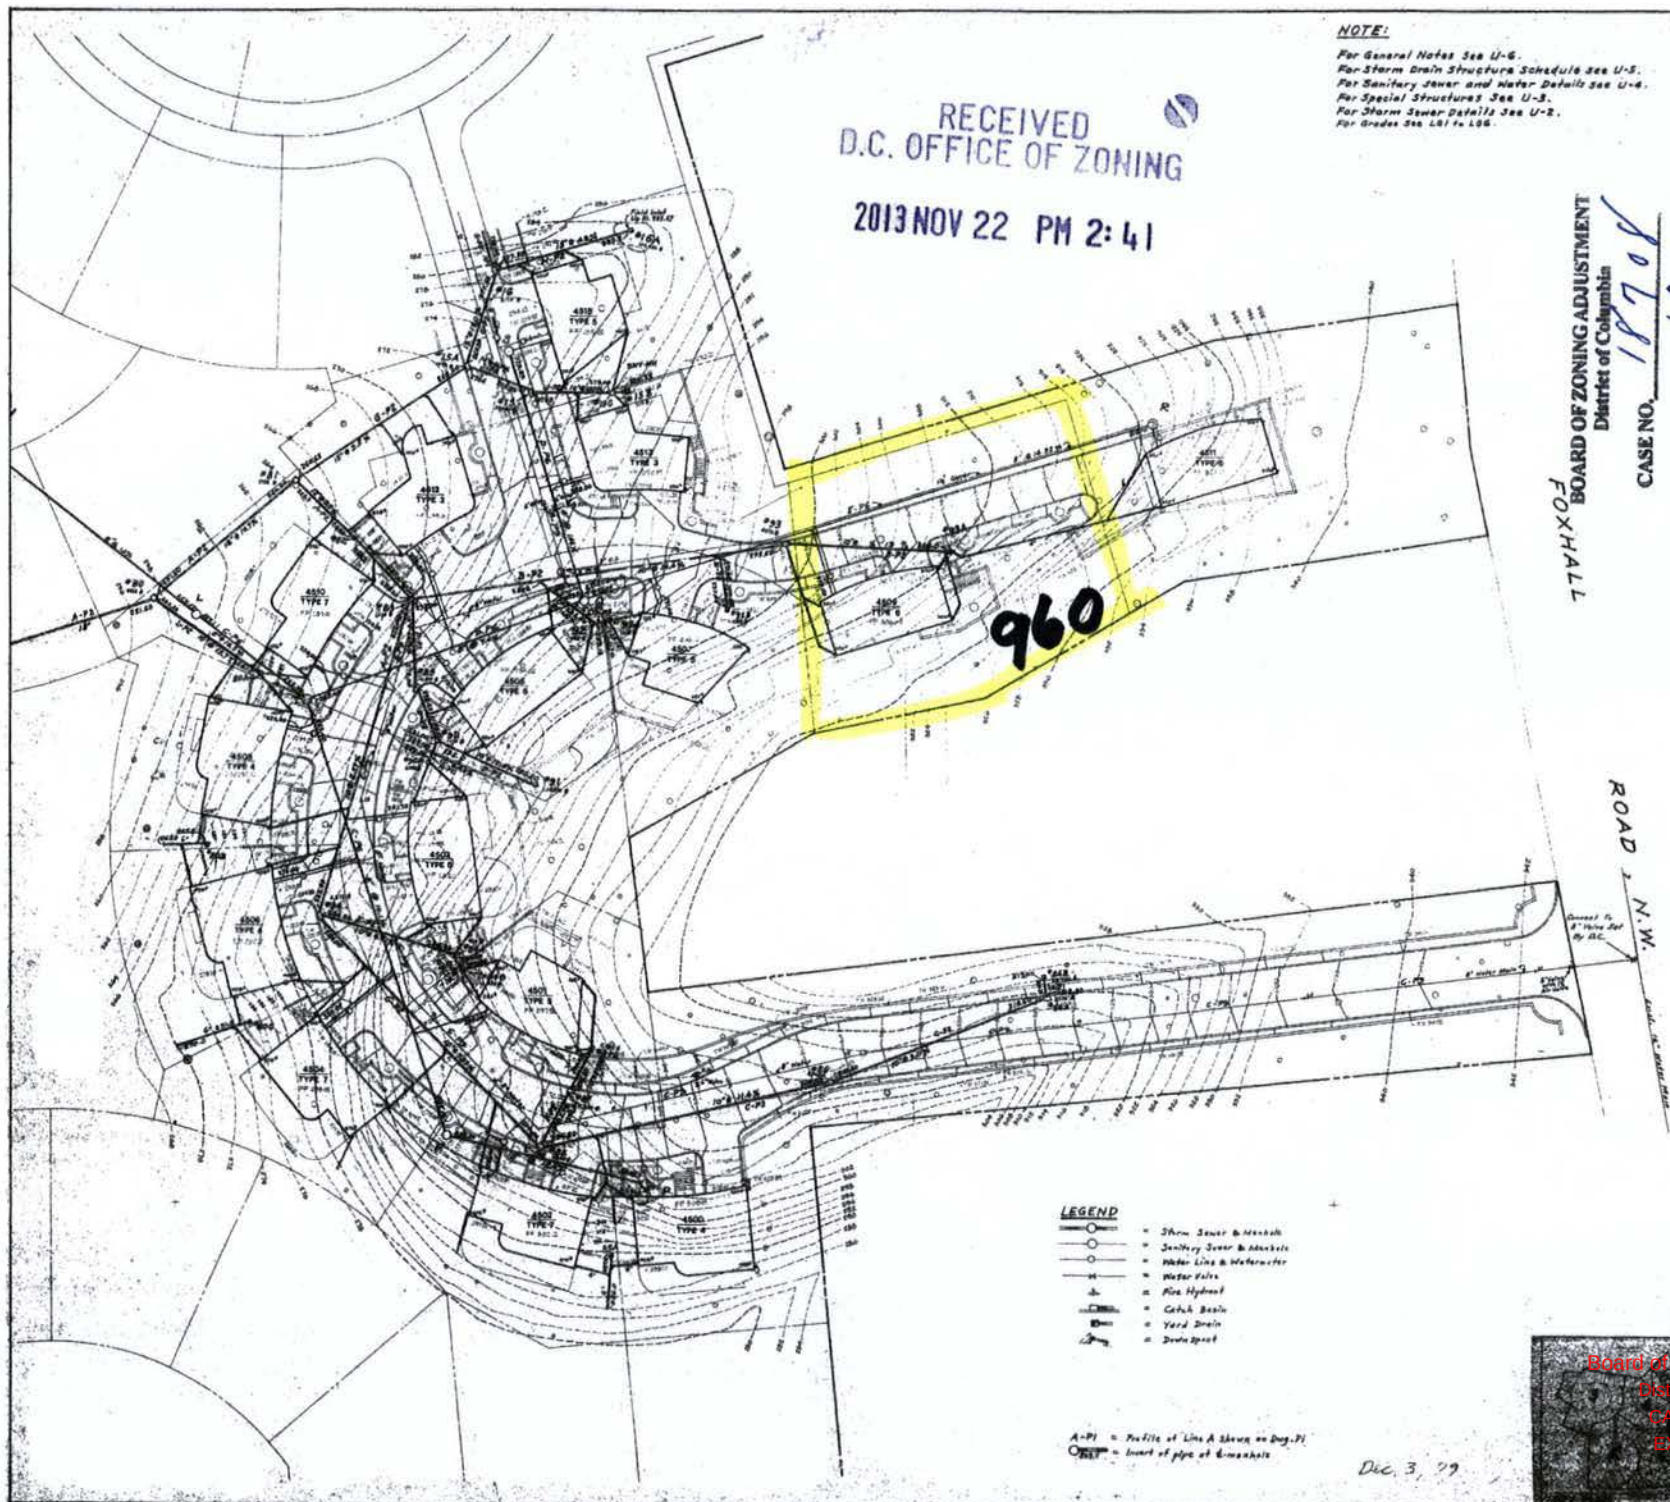

LEGEND

- Storm Sewer & Manhole
- Sanitary Sewer & Manhole
- Water Line & Watermain
- Water Valve
- Fire Hydrant
- Catch Basin
- Yard Drain
- Driveway

A-A = Profile of Line A shown on Dog-Pi
 C-1 = Invert of pipe at Manhole

Dec. 3, '77

EDAW Inc.
 Environmental
 Planners /
 Landscape Architects
 720 North Star Avenue Street
 Suite 400
 Alexandria, Virginia

Arthur Cotton Moore Associates
 Architects

BERNARD F. LOCHART
 Civil Engineer
 Washington D.C.
 TADDER COHEN Associates
 Structural Engineers
 1700 Avenue Street
 Silver Spring, Maryland


Foxhall Crescents

Revised: 10/11/77 - General Revision for Landscaping

Board of Zoning Adjustment
 District of Columbia
 CASE NO. 18708
 EXHIBIT NO. 10

CU1

2013 NOV 22 PM 2:40

 

UNDISTURBED
PERIOD ^{11/15} PER

LOT 960
13,516 SQ. FT.
(COMPUTED)

LOT 959

PROJECT

4509 FOXHALL CRESCENTS DRIVE, N.W.
WASHINGTON, D.C. 20007

DATE: MAY 2013
SCALE: HORIZ: 1"=10'
VERT: N/A

KJ & ASSOCIATES
CIVIL AND LAND DEVELOPMENT ENGINEERING

CIVIL AND LAND DEVELOPMENT ENGINEERING
10650 MAIN STREET, SUITE 302 (703) 449-1600
FAIRFAX, VA 22030-3814 FAX (703) 449-1601
e-mail: kjanda@cox.net

www.kjandassociatesengineering.com

RECEIVED
D.C. OFFICE OF ZONING

2013 NOV 22 PM 2:41

II



FRONT ELEVATION

Scale: 1/4" = 1'-0"

RECEIVED
D.C. OFFICE OF ZONING
2013 NOV 22 PM 2:41

III



LEFT ELEVATION

SCALE: 1/4" = 1'-0"



RIGHT ELEV


SCALE: 1/4"

RECEIVED
D.C. OFFICE OF ZONING
2013 NOV 22 PM 2:41

IV

REAR ELEVATION


Scale: 1/4" = 1'-0"

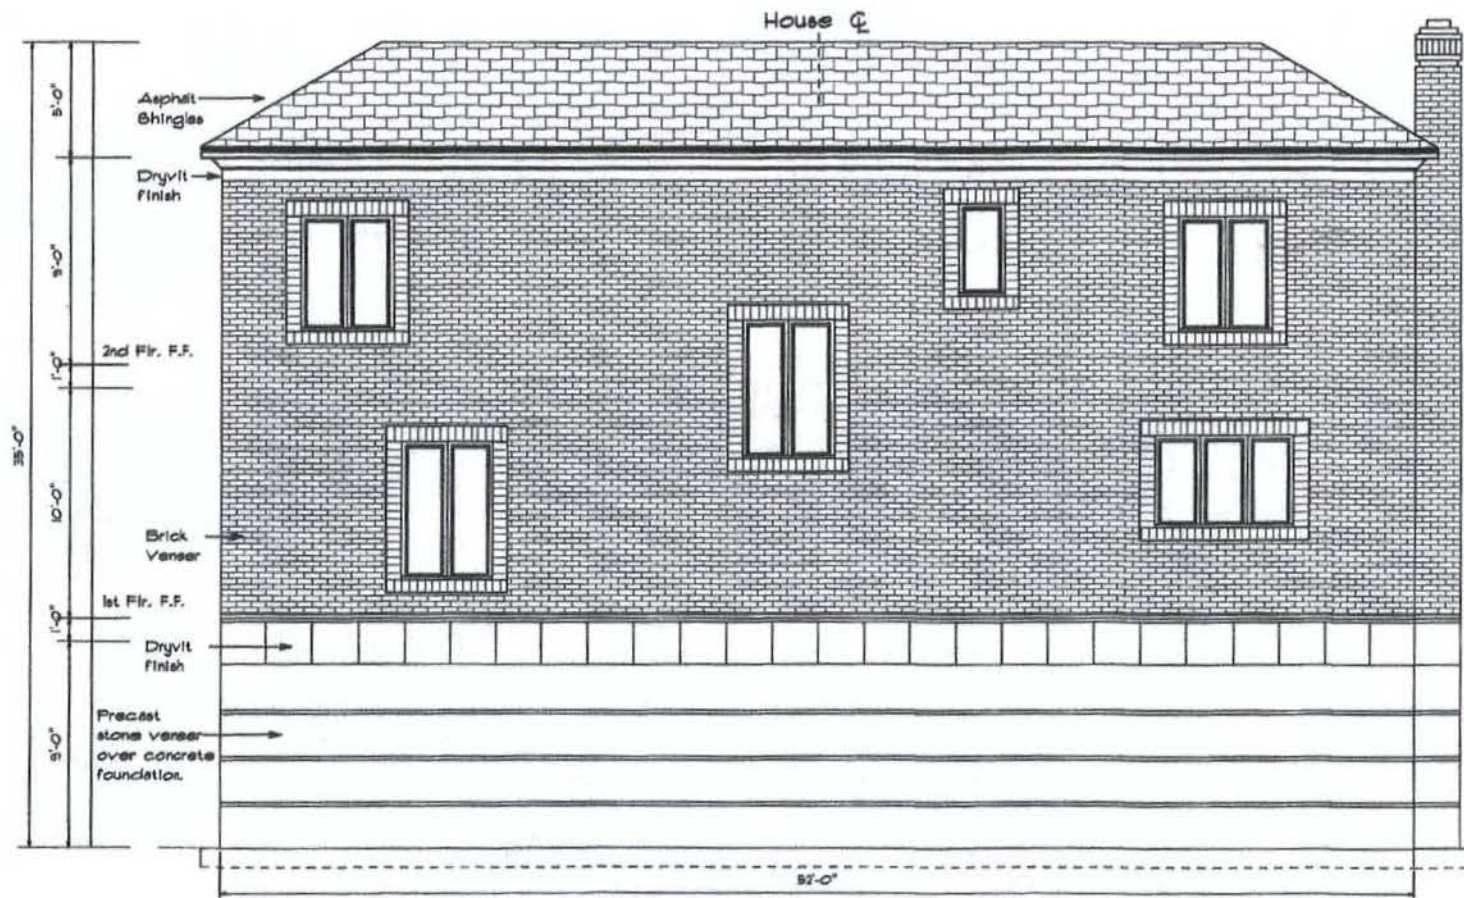

RECEIVED
D.C. OFFICE OF ZONING

2013 NOV 22 PM 2:41

V

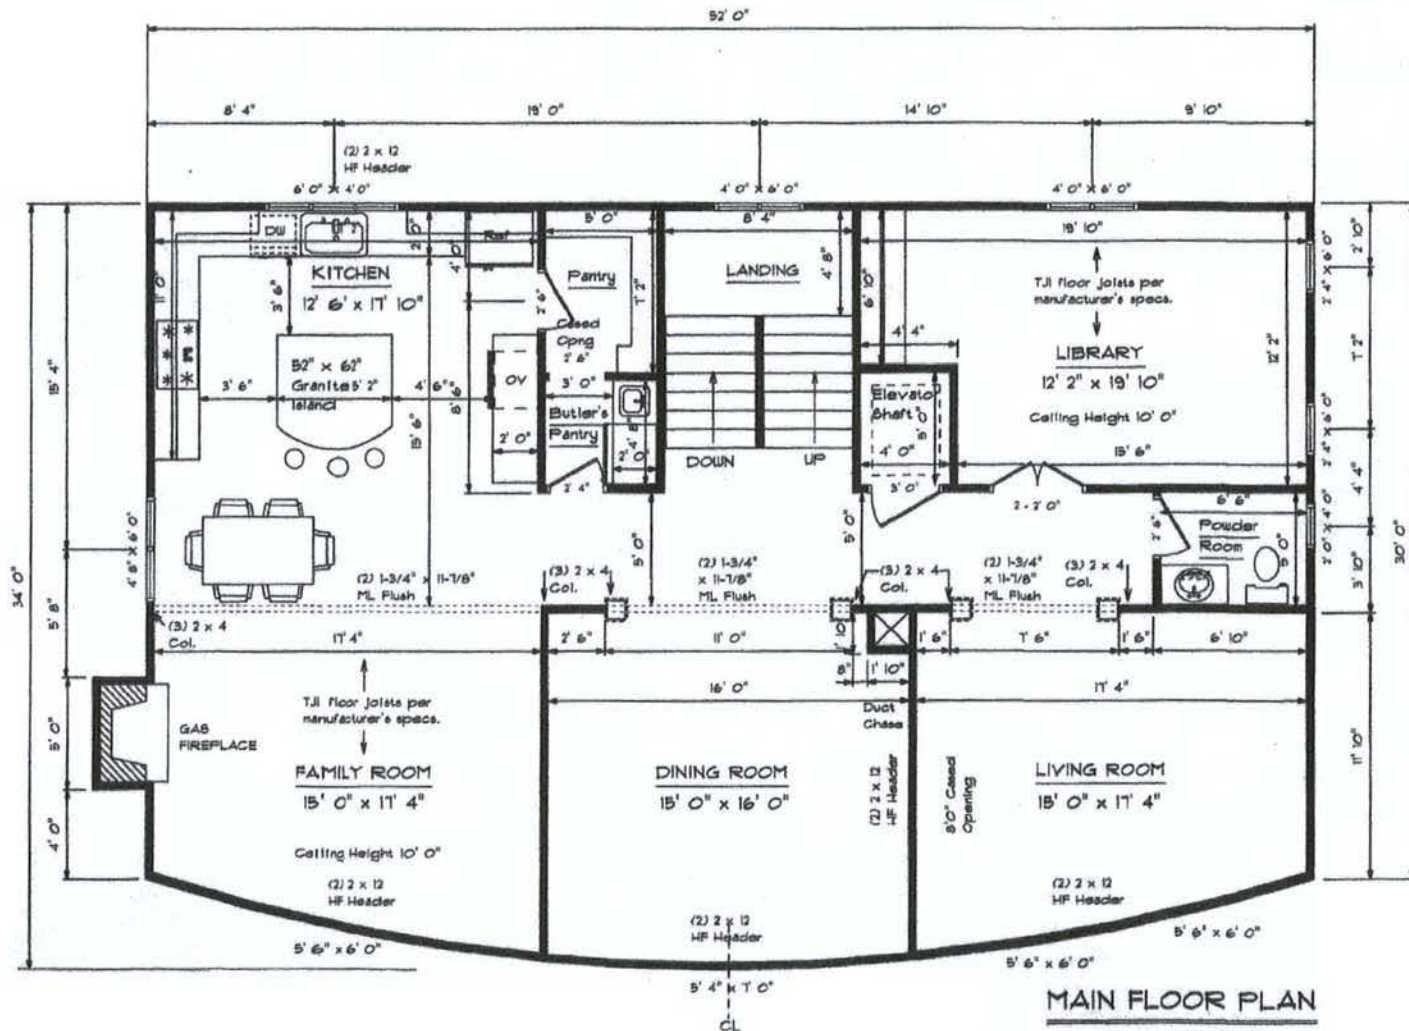

MAIN FLOOR PLAN


Scale 1/4" = 1' 0"

Headers (2) 2 x 10 unless otherwise specified

RECEIVED
D.C. OFFICE OF ZONING

2013 NOV 22 PM 2:41

VI

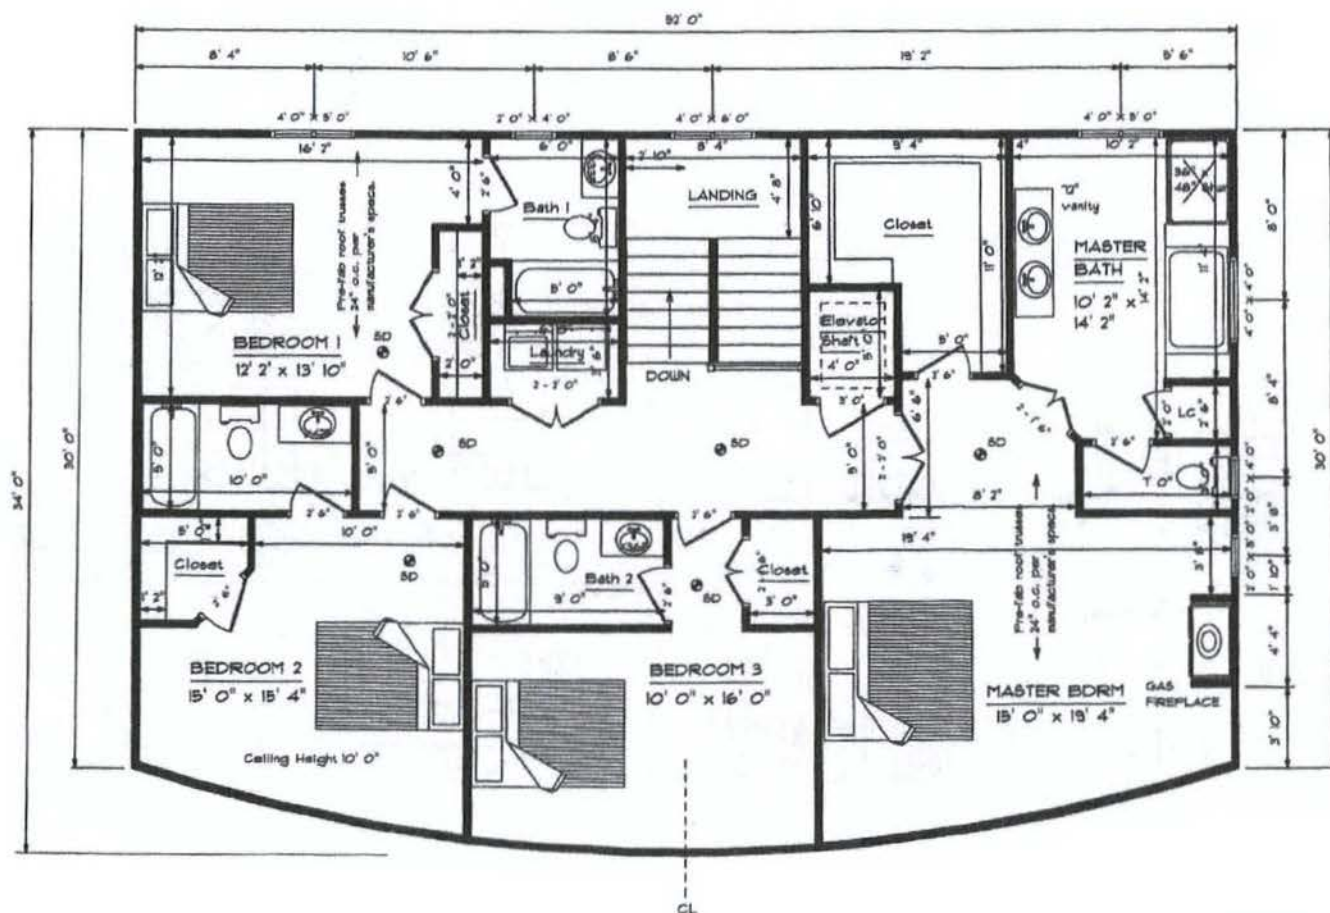

SECOND FLOOR PLAN


Scale 1/4" = 1' 0"

Headers (2) 2 x 10 unless otherwise specified

RECEIVED
D.C. OFFICE OF ZONING

2013 NOV 22 PM 2:41

VII

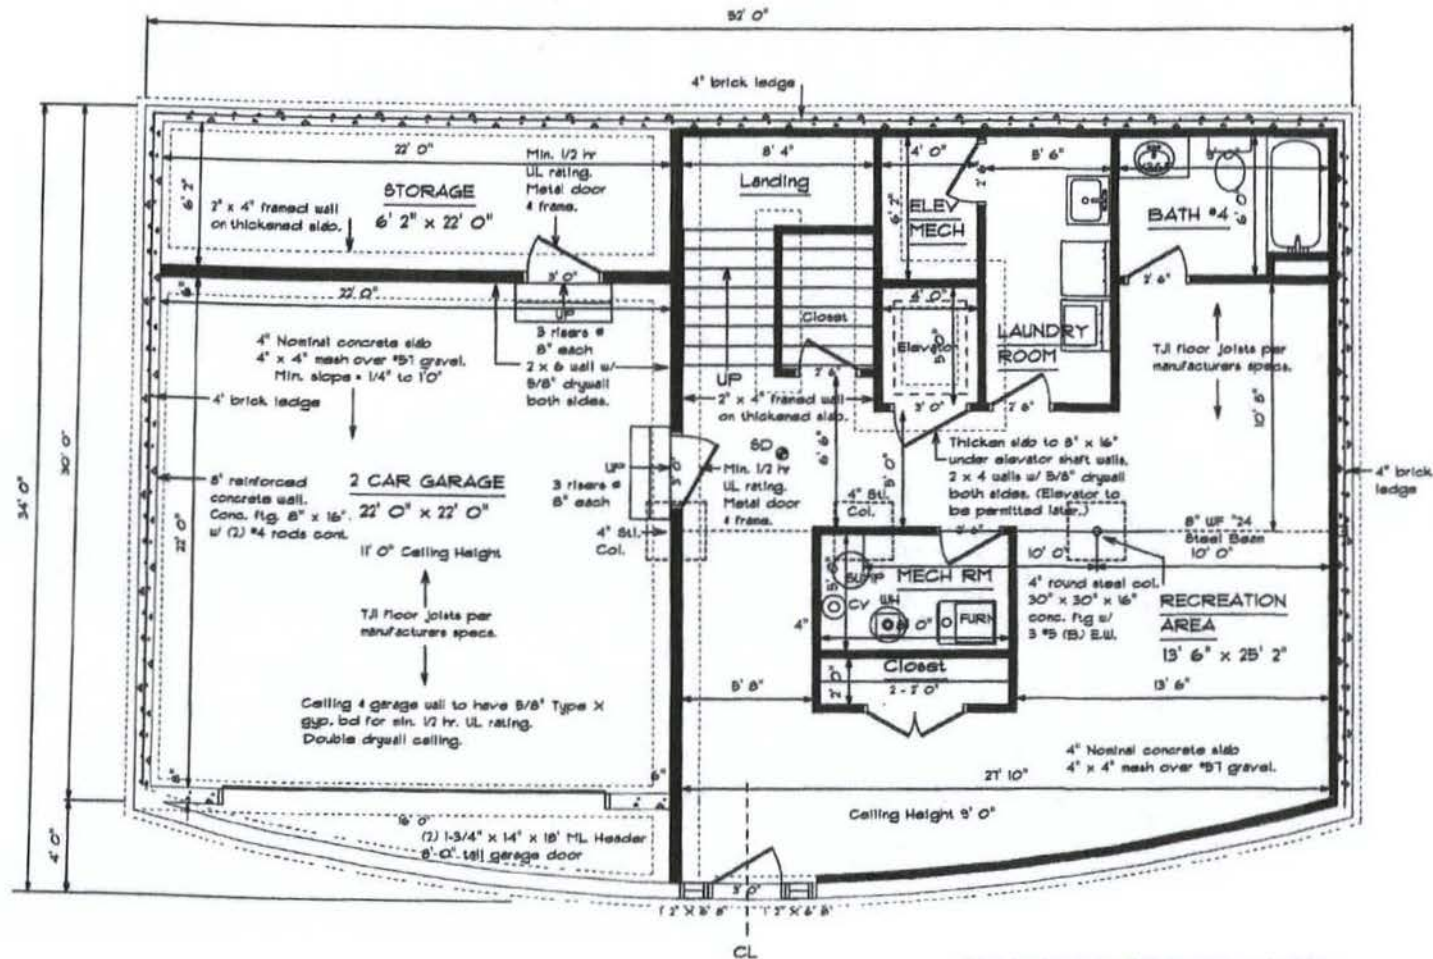

BASEMENT FLOOR PLAN

Scale 1/4" = 1' 0"

Headers (2) 2 x 10 unless otherwise specified