



RECEIVED
D.C. OFFICE OF ZONING


2013 NOV 20 PM 1:32

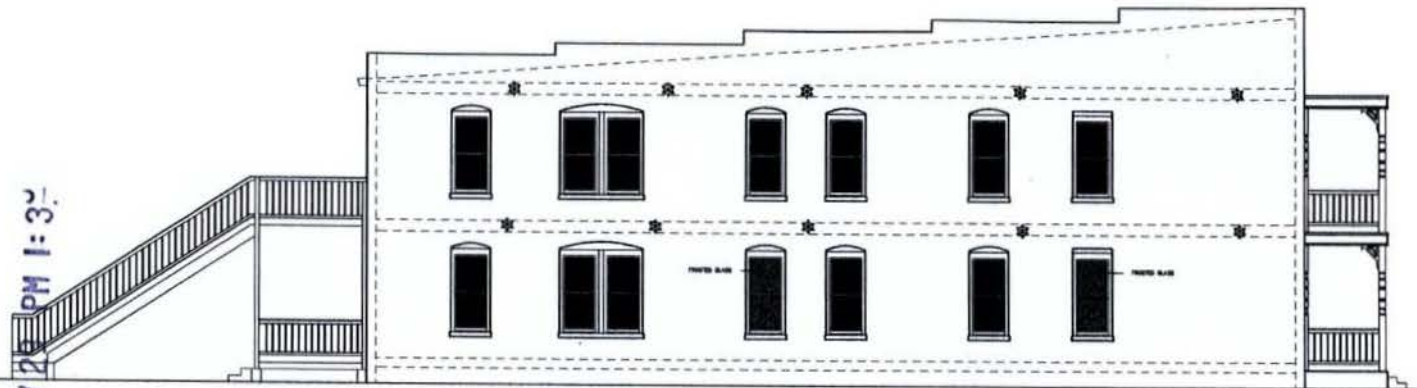

NEW EAST ELEVATION

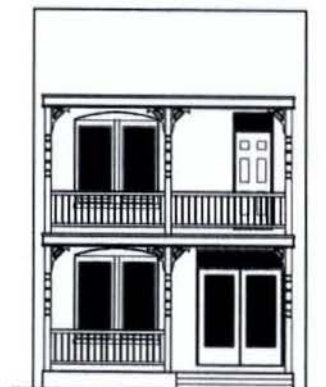

NEW NORTH ELEVATION

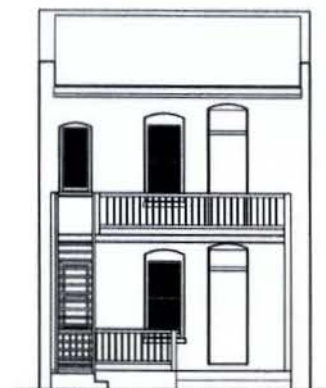

NEW SOUTH ELEVATION

BOARD OF ZONING ADJUSTMENT
District of Columbia

CASE NO. 18712
EXHIBIT NO. 9

THIS DRAWING IS THE PROPERTY
OF THE ARCHITECT. ALL DESIGN
AND OTHER INFORMATION SHOWN
ON THIS DRAWING ARE FOR THE
USE OF THE SPECIFIC PROJECT
ONLY AND SHALL NOT BE USED
OTHERWISE WITHOUT WRITTEN
APPROVAL OF THE ARCHITECT

REVISIONS

NO. DESCRIPTION

1. 11/19/13

2. 11/19/13

REVISIONS	
NO.	DATE

FOUNDATION PLAN AND SECTION A

DATE	FEB 2012
SCALE	1/4" = 1'-0"
JOB	
SHEET	

A05

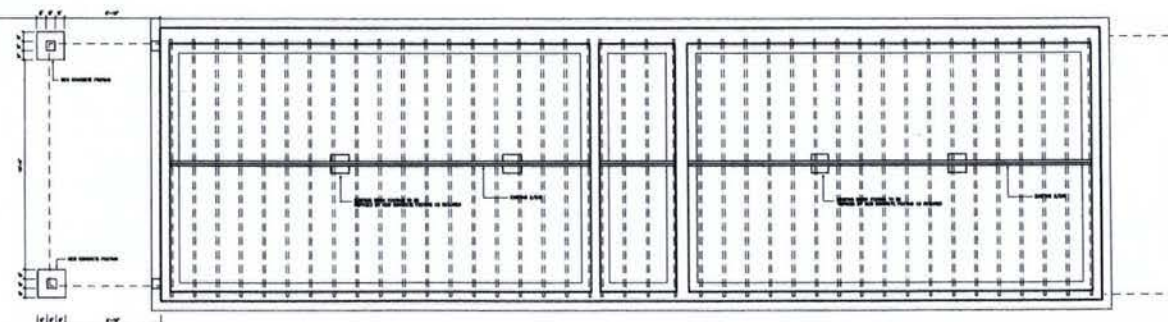 


FOUNDATION PLAN


RECEIVED
D.C. OFFICE OF ZONING

RECEIVED
D.C. OFFICE OF ZONING

2013 NOV 29 PM 4:30

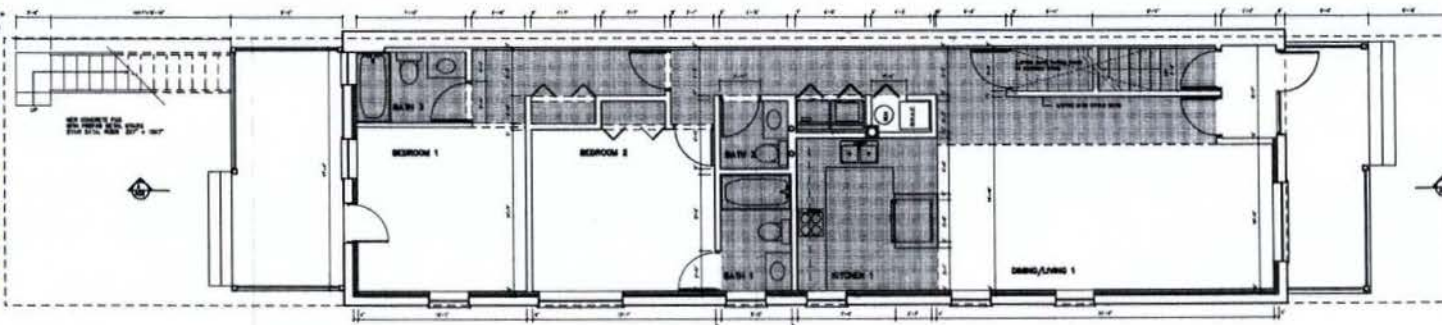

FIRST FLOOR

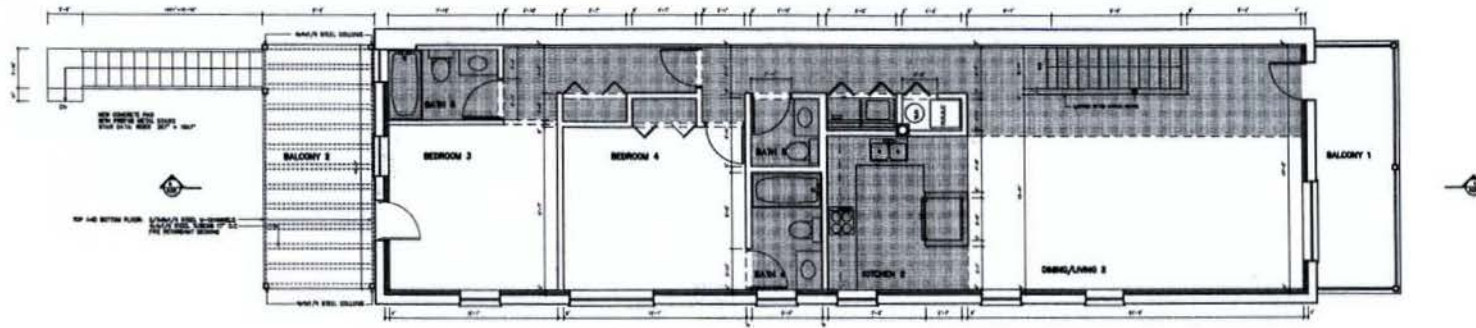

SECOND FLOOR

THIS DRAWING IS THE PROPERTY OF THE ARCHITECT. ALL RIGHTS AND OTHER INFORMATION SHOWN ON THIS DRAWING ARE FOR THE USE OF THE SPECIFIC PROJECT ONLY AND SHALL NOT BE USED OTHERWISE WITHOUT WRITTEN APPROVAL OF THE ARCHITECT

REVISIONS

PROJECT: RENOVATION 821 I STREET N.E. WASHINGTON DC

NEW FLOORPLANS

PHA

7905 BAY CEDAR CIRCLE
HORN SOUND FL 33455
772 483 7128
WWW.HOCHTIEFERARCHITECTS.COM

DATE OCT 2012

SCALE 1/4" = 1'-0"

JOB

SHEET

A03