


1 PROPOSED LOWER LEVEL
 A1.1 SCALE: 1/8" = 1'-0"

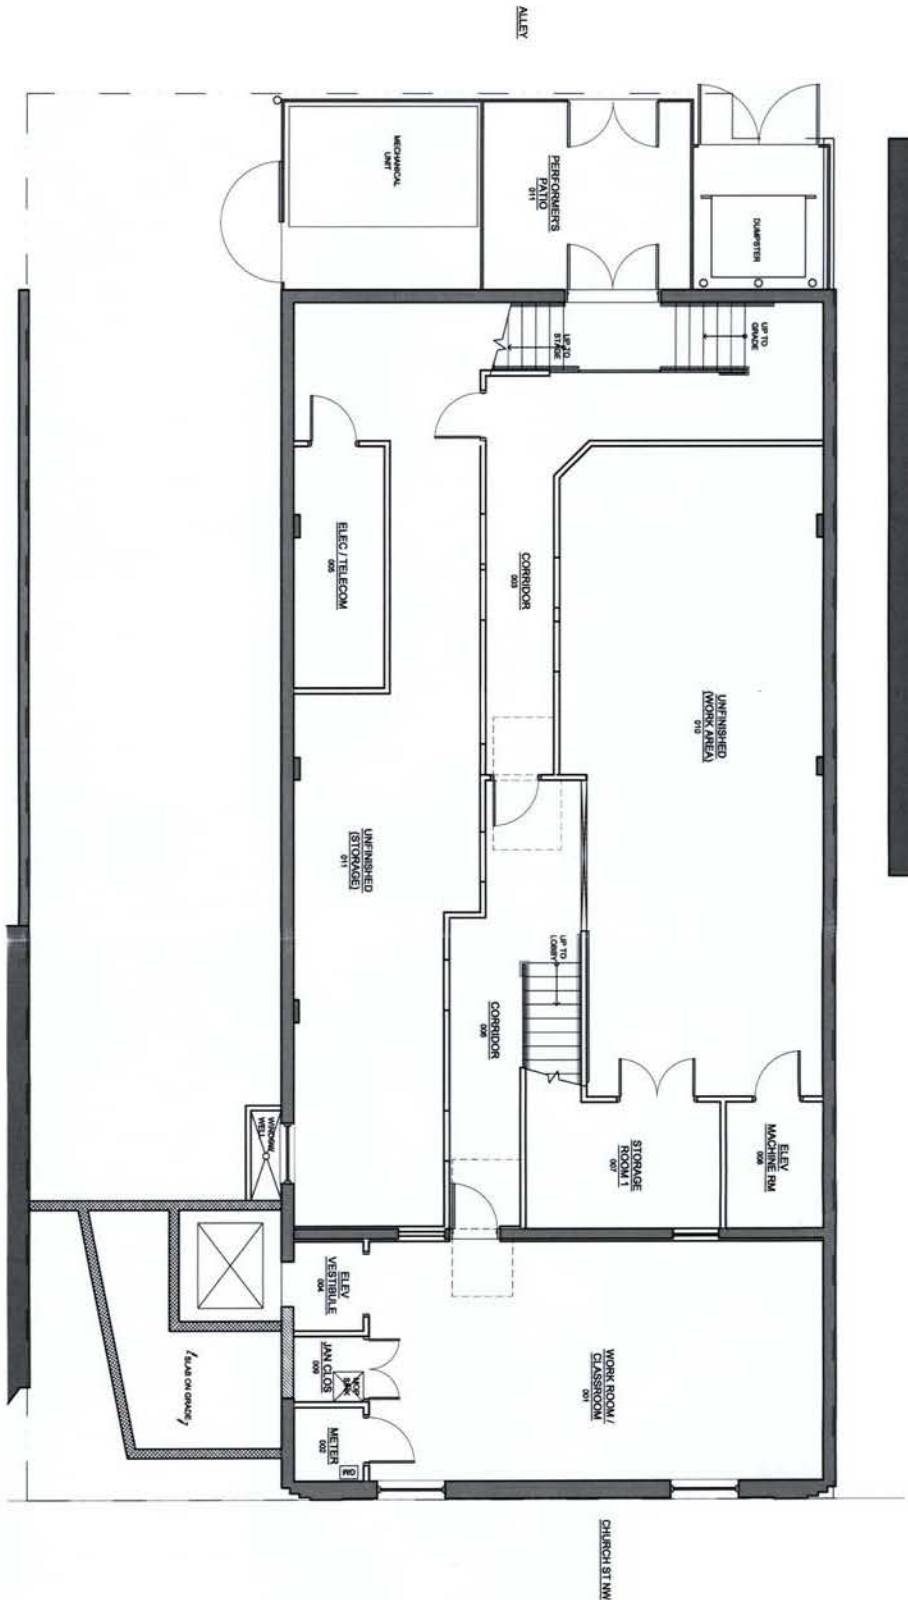

Stoiber+Associates
 Architecture • Interiors

www.stoiberandassociates.com

1621 Connecticut Avenue NW, #200
 Washington, DC 20009

F 202.986.7606
 P 202.986.4700

PROJECT:

TITLE:
 DATE:
 FILE NAME:


THE ANDREW KEEGAN THEATRE
 1742 CHURCH STREET NW
 RENOVATION AND ADDITION

PROPOSED LOWER LEVEL PLAN
 31 OCTOBER 2013

A1.1

Board of Zoning Adjustment
 District of Columbia
 CASE NO. 18722
 EXHIBIT NO. 9



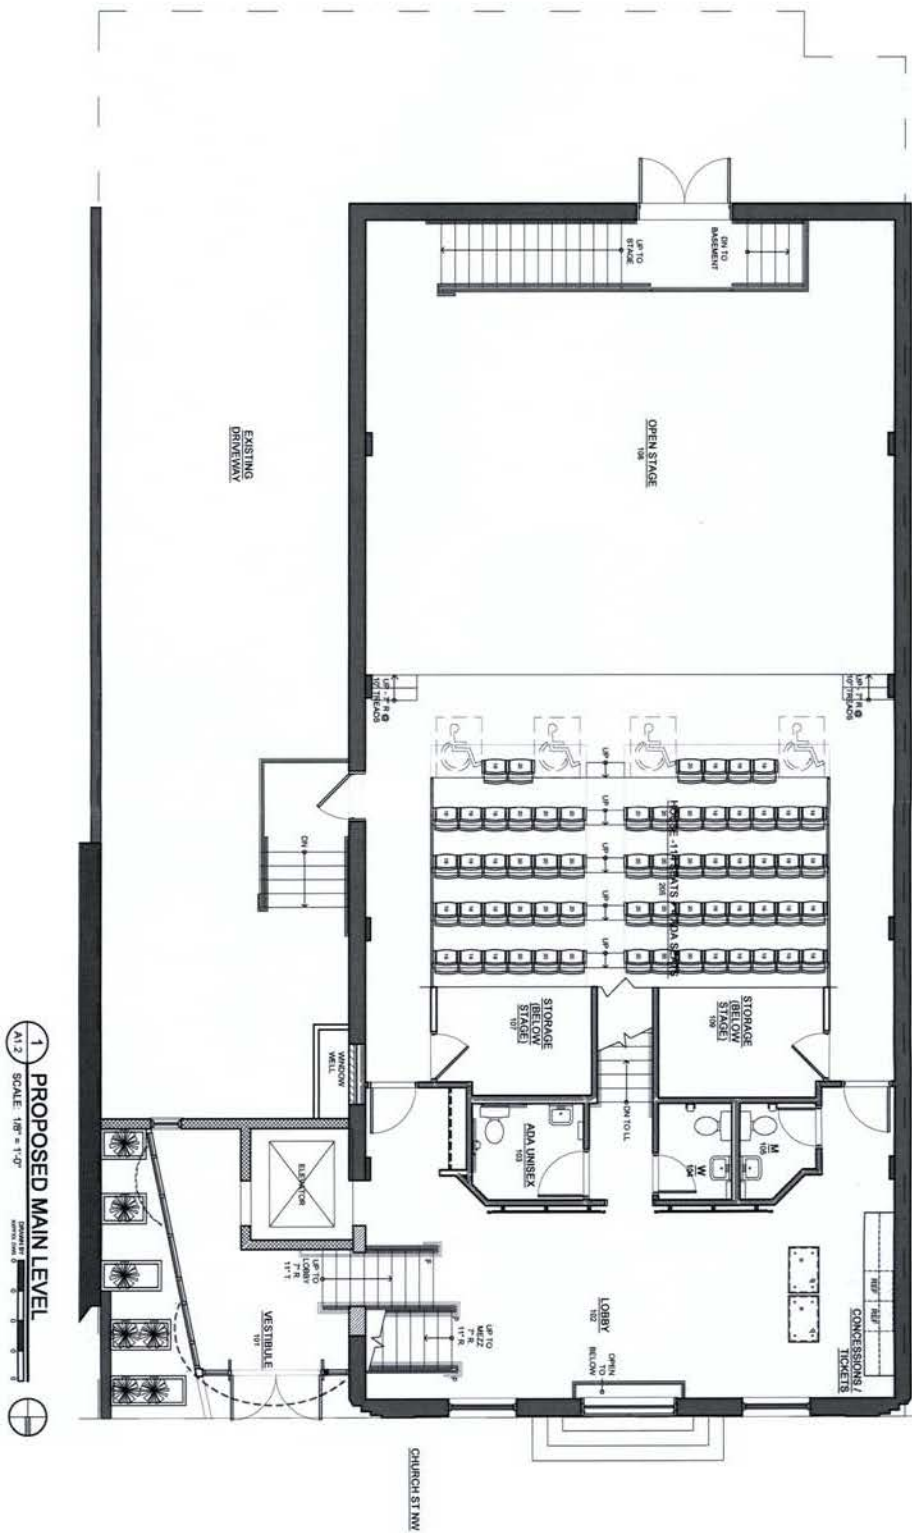

RECEIVED
D.C. OFFICE OF ZONING
2013 DEC 23 AM 9:56

Stoiber+Associates
Architecture+Interiors

www.stoiberandassociates.com

1621 Connecticut Avenue NW, #200
Washington, DC 20009

F 202.986.7606
P 202.986.4700

PROJECT:

TITLE:
DATE:
FILE NAME:

THE ANDREW KEEGAN THEATRE
1742 CHURCH STREET NW
RENOVATION AND ADDITION

PROPOSED MAIN LEVEL PLAN
31 OCTOBER 2013




A1.2

SHEET 2 OF 6

RECEIVED
D.C. OFFICE OF ZONING

2013 DEC 23 AM 9:56

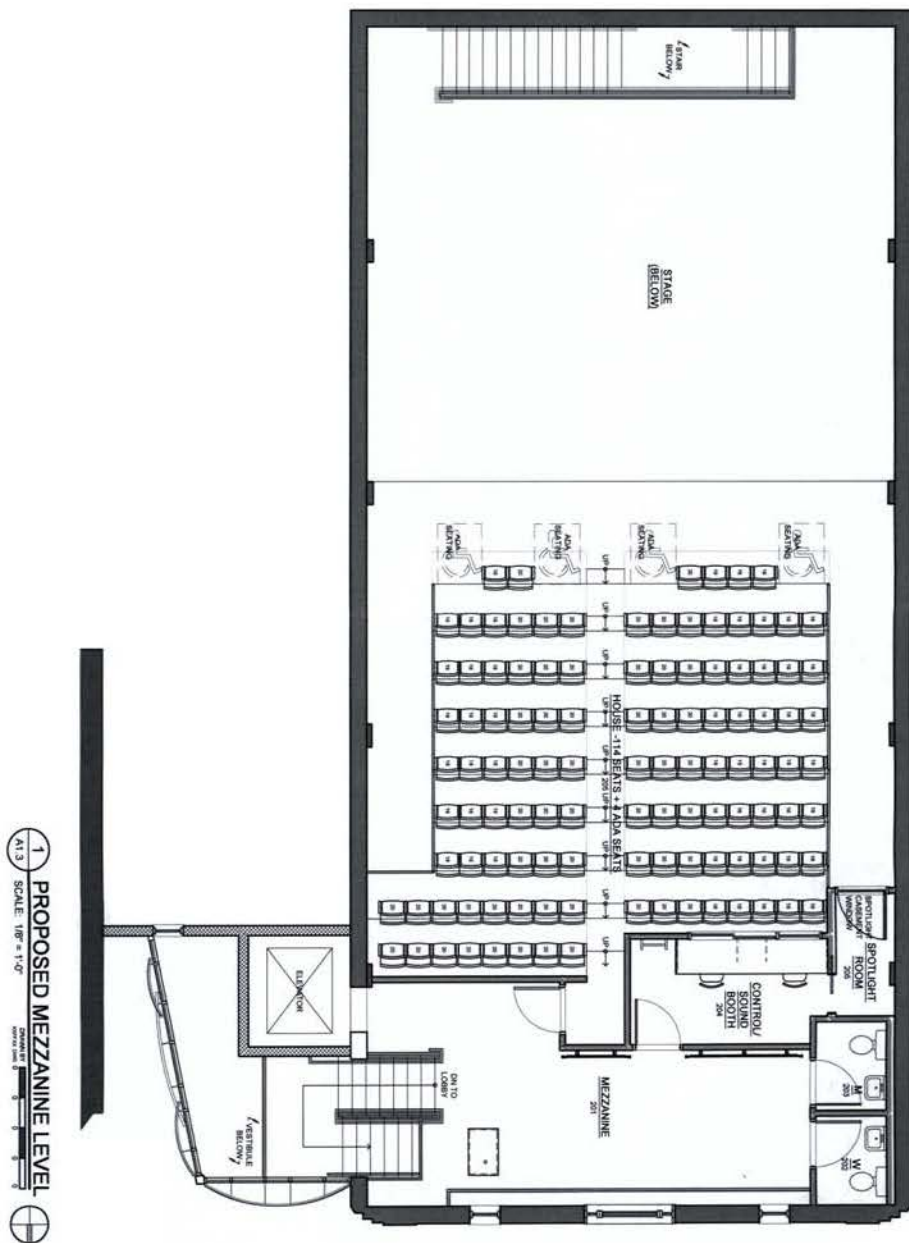

Stoiber+Associates
Architecture • Interiors

www.stoiberandassociates.com

1621 Connecticut Avenue NW, #200
Washington, DC 20009

F 202.986.7604
P 202.986.4700

PROJECT:

TITLE:
DATE:
FILE NAME:



THE ANDREW KEEGAN THEATRE
1742 CHURCH STREET NW
RENOVATION AND ADDITION

PROPOSED MEZZANINE PLAN
31 OCTOBER 2013



A1.3

SHEET 3 OF 6

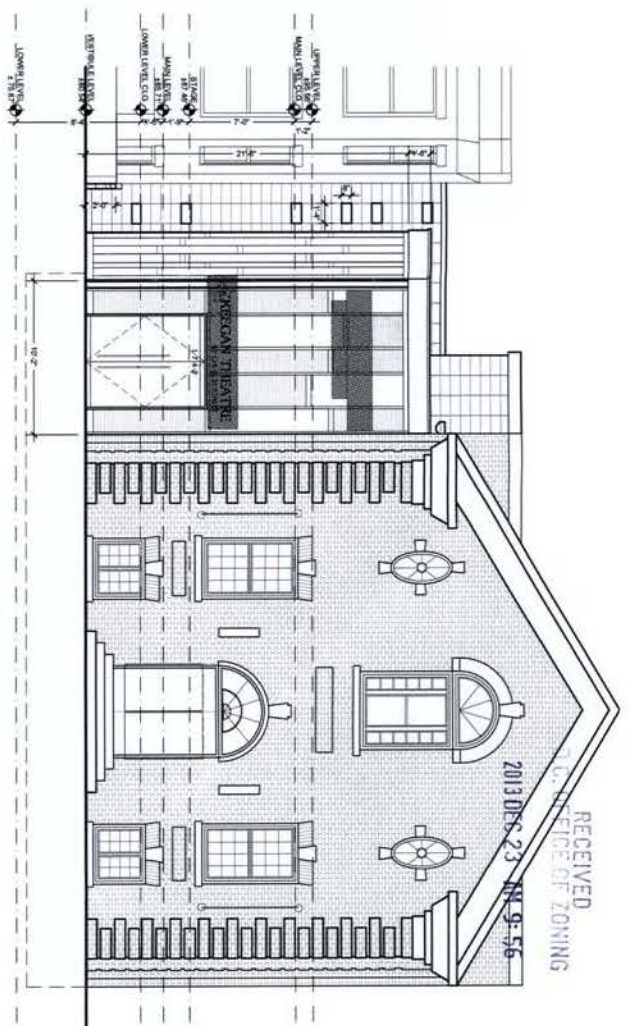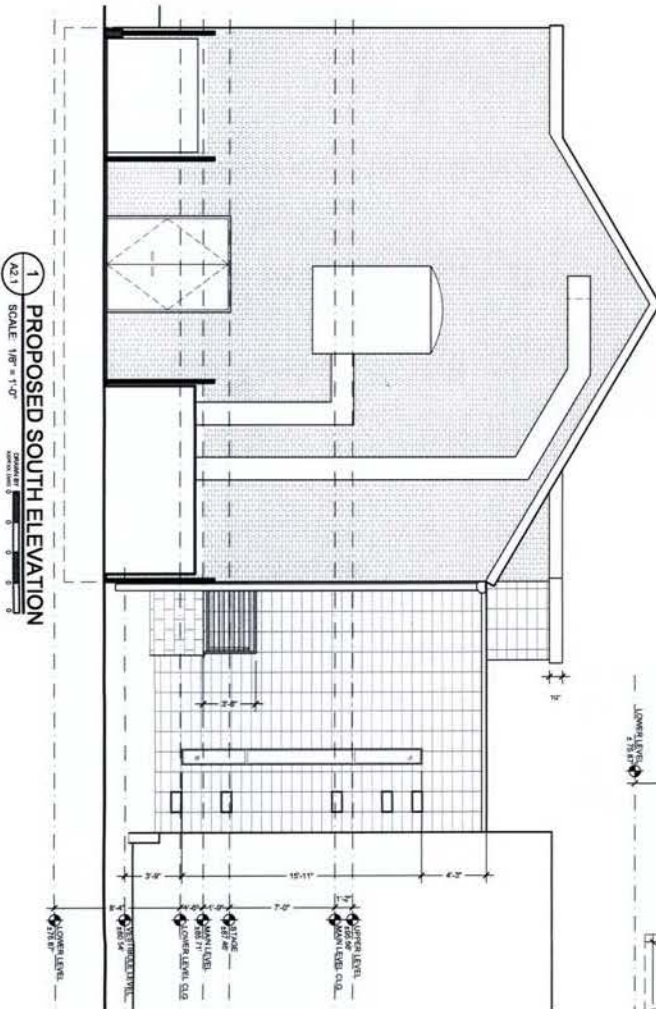

Stoiber+Associates
Architecture+Interiors

www.stoiberandassociates.com

1621 Connecticut Avenue NW, #200
Washington, DC 20009

F 202.986.7606
P 202.986.4700

PROJECT:

TITLE:
DATE:
FILE NAME:


THE ANDREW KEEGAN THEATRE
1742 CHURCH STREET NW
RENOVATION AND ADDITION

PROPOSED ELEVATIONS
31 OCTOBER 2013



A2.1

SHEET 4 OF 6

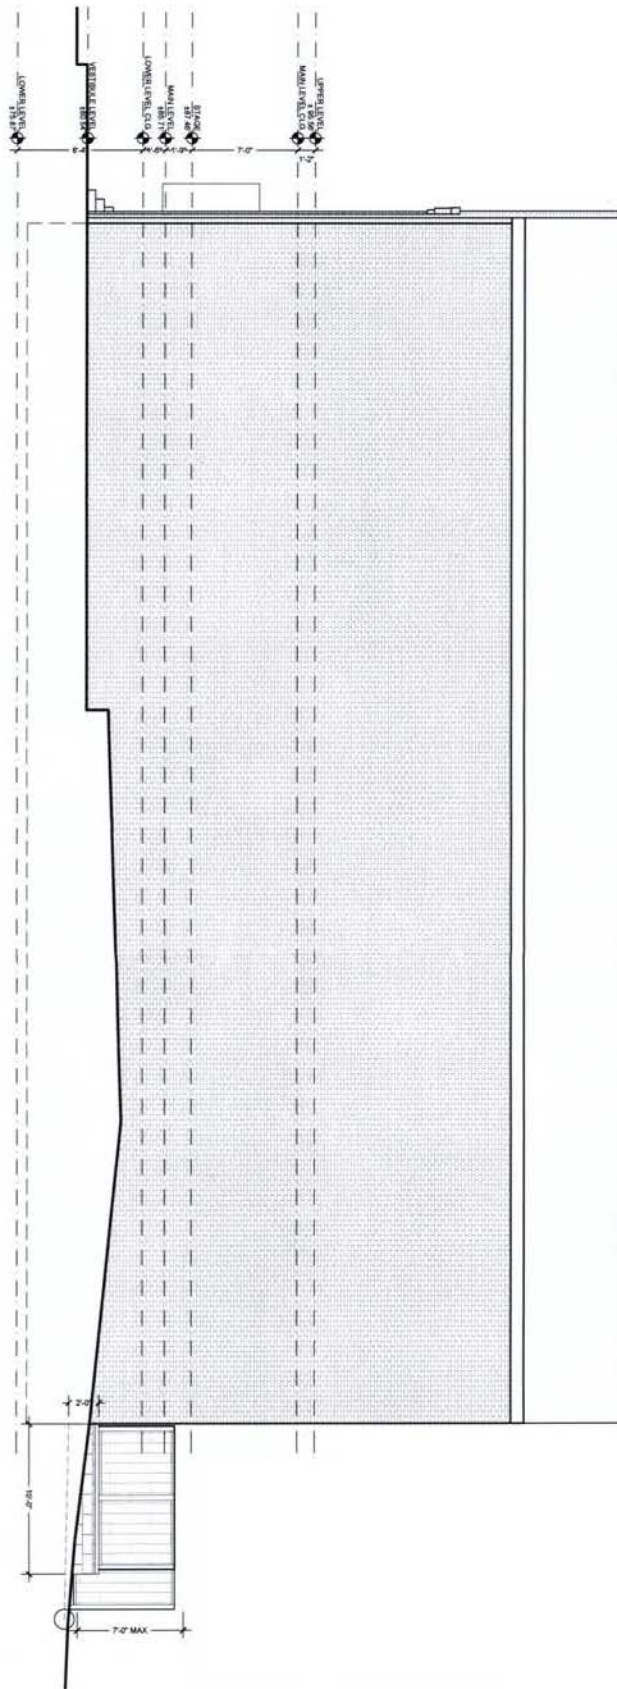

2 PROPOSED WEST ELEVATION
A2.1 SCALE: 1/8" = 1'-0"

RECEIVED
D.C. OFFICE OF ZONING
2013 DEC 23 AM 9:56

Stoiber+Associates
Architecture · Interiors

www.stoiberandassociates.com

1621 Connecticut Avenue NW, #200
Washington, DC 20009

F 202.986.7606
P 202.986.4700

PROJECT:

THE ANDREW KEEGAN THEATRE
1742 CHURCH STREET NW
RENOVATION AND ADDITION

TITLE:

PROPOSED ELEVATIONS

DATE:


31 OCTOBER 2013

FILE NAME:



A2.2

SHEET 5 OF 6

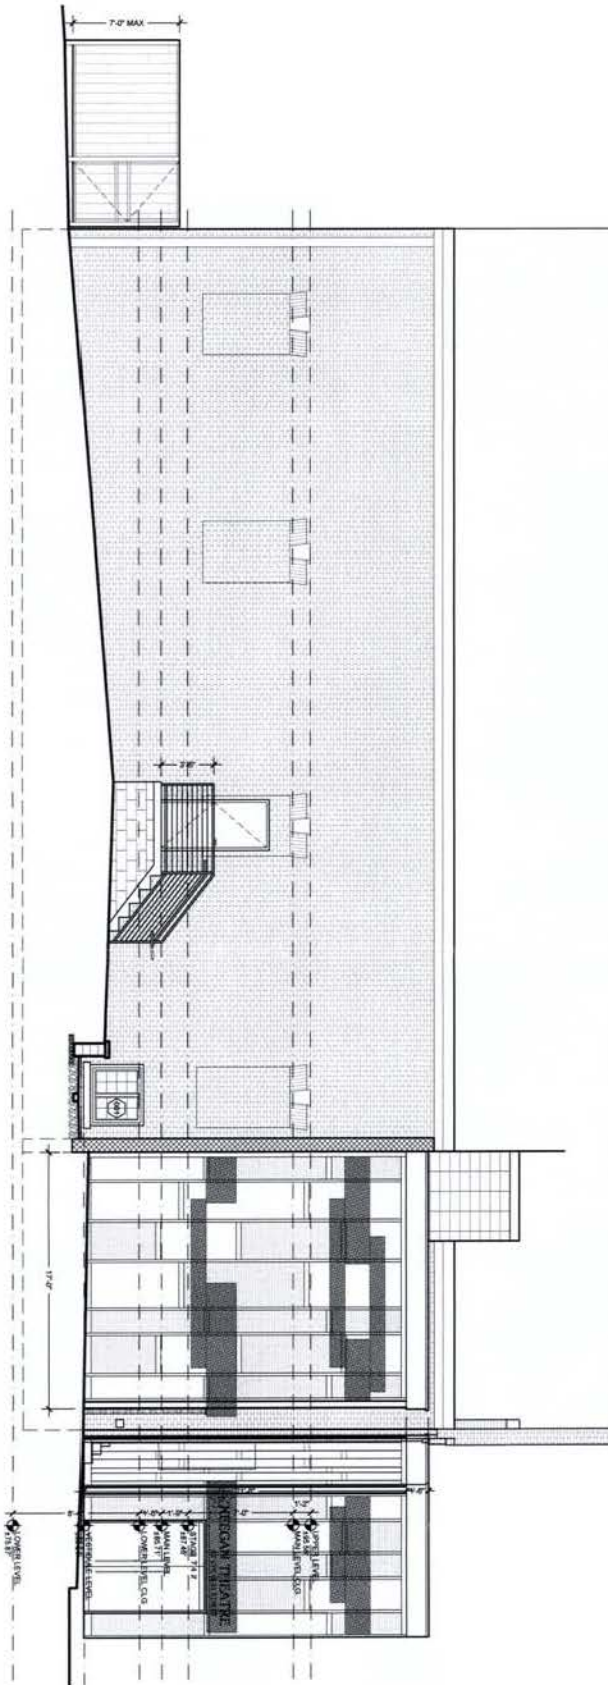

2 PROPOSED EAST ELEVATION
SCALE 1/8" = 1'-0"

RECEIVED
D.C. OFFICE OF ZONING
2013 DEC 23 AM 9:56

Stoiber+Associates
Architecture+Interiors

www.stoiberandassociates.com

1621 Connecticut Avenue NW, #200
Washington, DC 20009


F 202.986.7606
P 202.986.4700

PROJECT:

THE ANDREW KEEGAN THEATRE
1742 CHURCH STREET NW
RENOVATION AND ADDITION

TITLE:
DATE:
FILE NAME:

PROPOSED ELEVATIONS
31 OCTOBER 2013

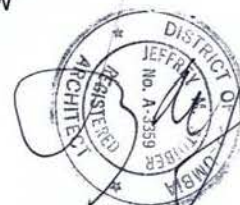

A2.3

SHEET 6 OF 6