


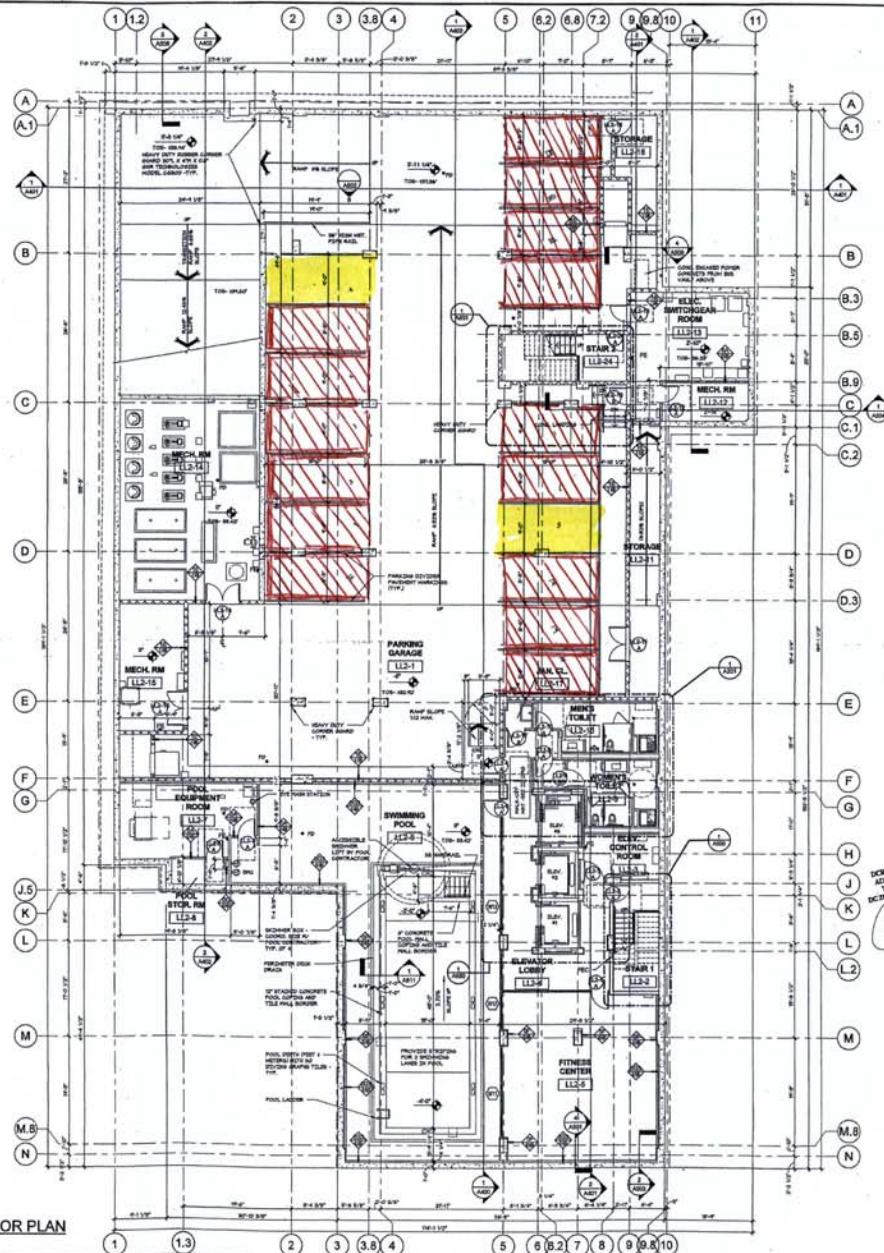

1 LOWER LEVEL 2 FLOOR PLAN
ASIS 1/8" = 1'-0"

JN+A
JONATHAN NEHMER + ASSOCIATES, INC.
ARCHITECTURE
PROJECT MANAGEMENT
CONSTRUCTION CONSULTING
7001 CALHOUN PLACE, SUITE 318
ROOFTOP, MARYLAND 20686
301.476.1928 FAX 301.476.0443
www.jnainc.com
CONSULTANTS



The professional services of the architect are undertaken for and are performed in the interest of Renaissance Centre, U.C. No contractual obligation is assumed by the architect for the benefit of any other person involved in the project.

Hyatt Place Hotel
2121 M Street, NW
Washington, D.C. 20036

11/26/13



No.	Description	Date
Project Number: 12008		
Copyright: © 2019 Jonathan Seltzer + Associates, Inc.		
SHEET TITLE		
LOWER LEVEL 2 FLOOR PLAN		

A100

Board of Zoning Adjustment
District of Columbia
CASE NO.18737
EXHIBIT NO.31



Hyatt Place Hotel
2121 M Street, NW
Washington, D.C. 20036



No.	Description	Date
	FINAL TYPED APPROVED	08/26/2011
	ISSUED FOR BID	01/17/2011
	ISSUED FOR REVIEW	06/04/2011
	50% CONSTRUCTION DOCUMENTS	04/23/2011
	100% DESIGN DEVELOPMENT	05/06/2011
	50% DESIGN DEVELOPMENT	03/11/2011
	100% SCHEMATIC DESIGN	01/04/2011

Copyright © 2013 Jonathan Roumer & Associates
9-6357 TITLE

LOWER LEVEL 1
FLOOR PLAN

A101

