


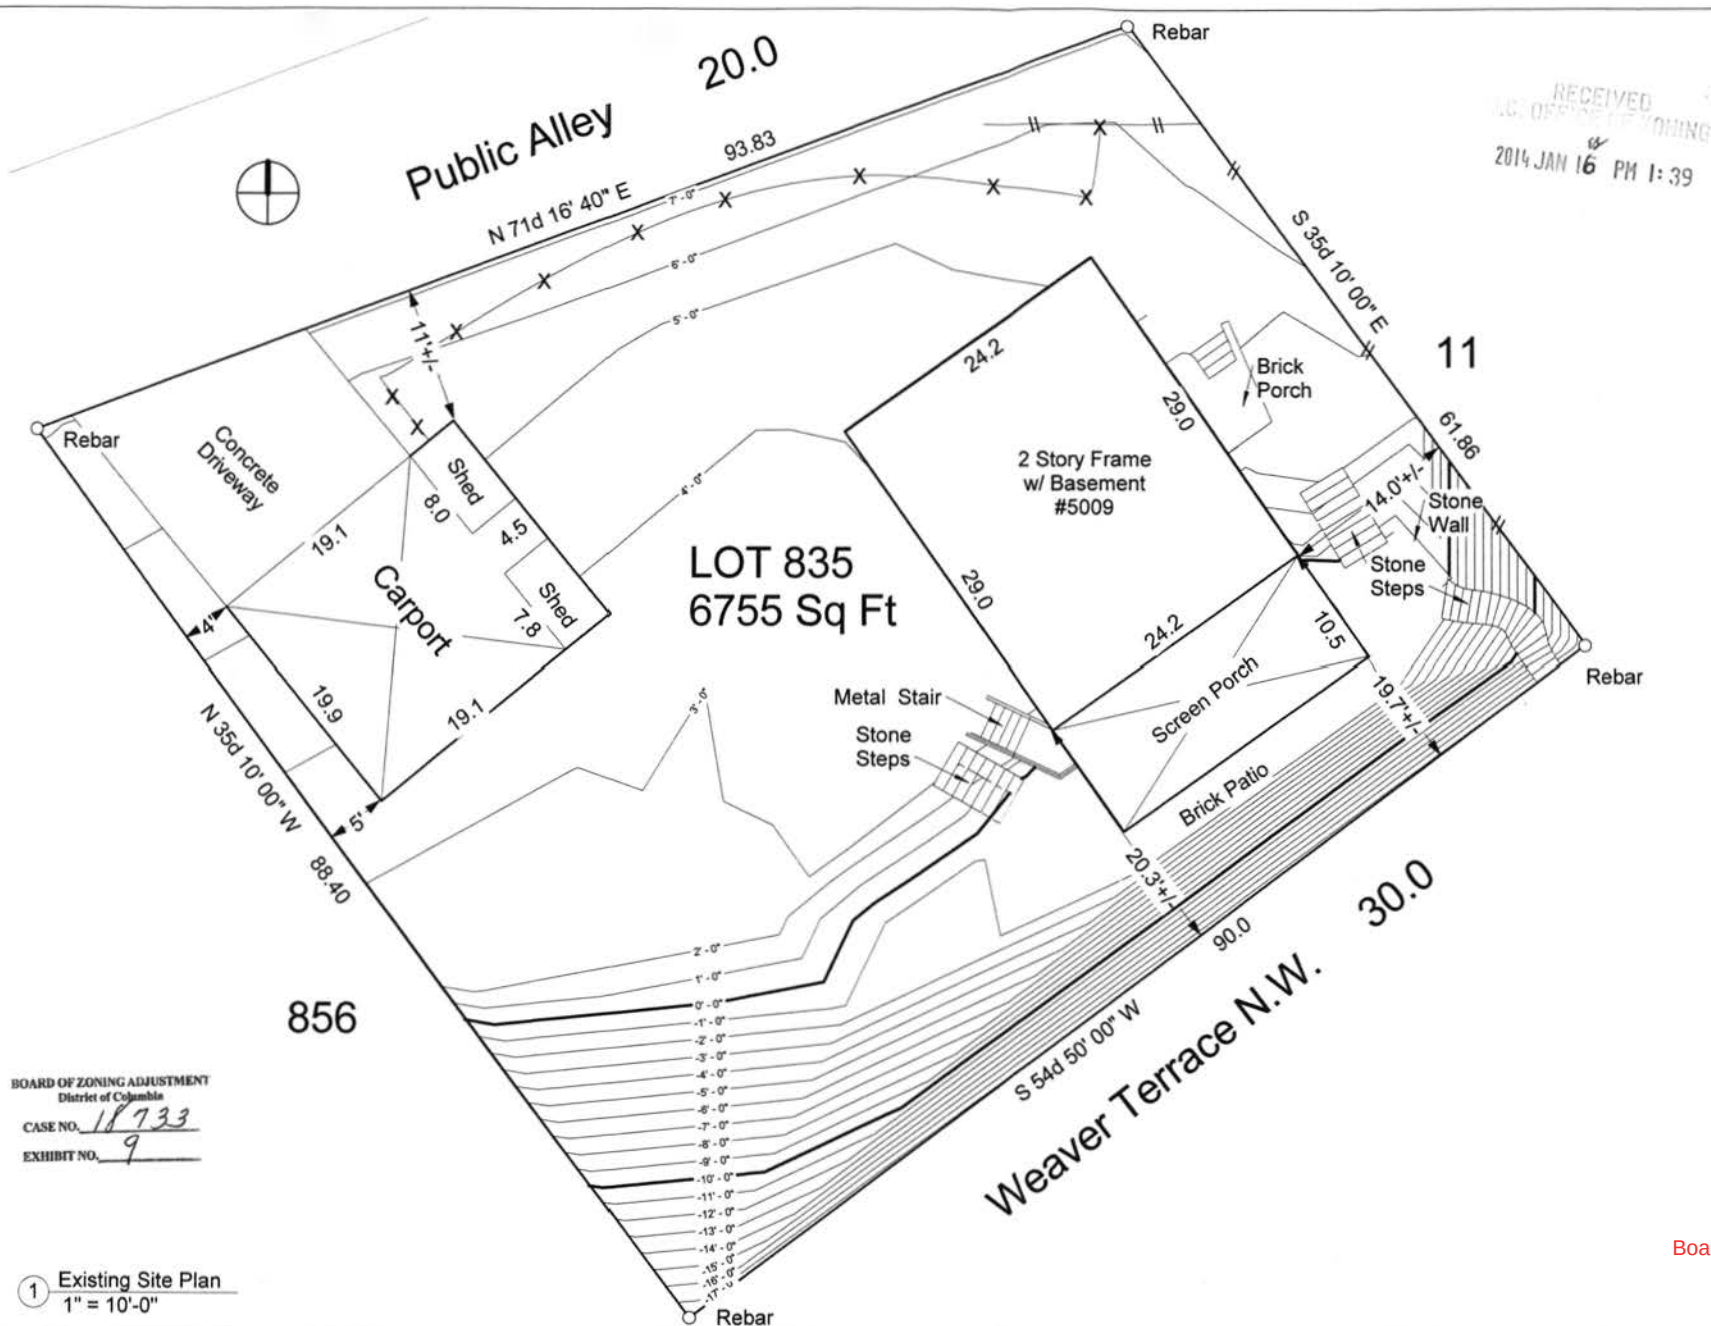

RECEIVED
DC OFFICE OF ZONING
2014 JAN 16 PM 1:39

BOARD OF ZONING ADJUSTMENT
District of Columbia
CASE NO. 18733
EXHIBIT NO. 9

① Existing Site Plan
1" = 10'-0"

Viva Goettinger Addition

5009 Weaver Tr. NW
Washington D.C.
20016

No.	Description	Date
1	Variance Set	1/15/14

Ext. Site Pln.
Date 1/15/14
Drawn by NW
Checked by JK

Board of Zoning Adjustment
District of Columbia
CASE NO. 18733
EXHIBIT NO. 9
A101
Scale 1" = 10'-0"



Public Alley

20.0

N 71d 16' 40" E

93.83

Proposed Addition

RECEIVED
D.C. OFFICE OF ZONING
2014 JAN 16 PM 1:39

11

LOT 835
6755 Sq Ft.

2 Story Frame
w/ Basement
#5009

Metal Stair
Stone Steps

Screen Porch

30.0

Weaver Terrace, N.W.

856

N 35d 10' 00" W

88.40

2'-0"
1'-0"
0'-0"
-1'-0"
-2'-0"
Rebar

S 54d 50' 00" W

90.0

1 Site Plan
1" = 10'-0"

Viva Goettinger
Addition

5009 Weaver Tr. NW
Washington D.C.
20016

No.	Description	Date
1	Variance Set	1/15/14

Prop. Site Pl.

Date 1/15/14
Drawn by NW
Checked by JK

A102

Scale 1" = 10'-0"

RECEIVED
C. OFFICE OF ZONING
2014 JAN 16 PM 1:39

Viva Goettinger
Addition


5009 Weaver Tr. NW
Washington D.C.
20016

No.	Description	Date
1	Variance Set	1/15/14

Crawl Space
Date 1/15/14
Drawn by NW
Checked by JK

A103

Scale 1/4" = 1'-0"

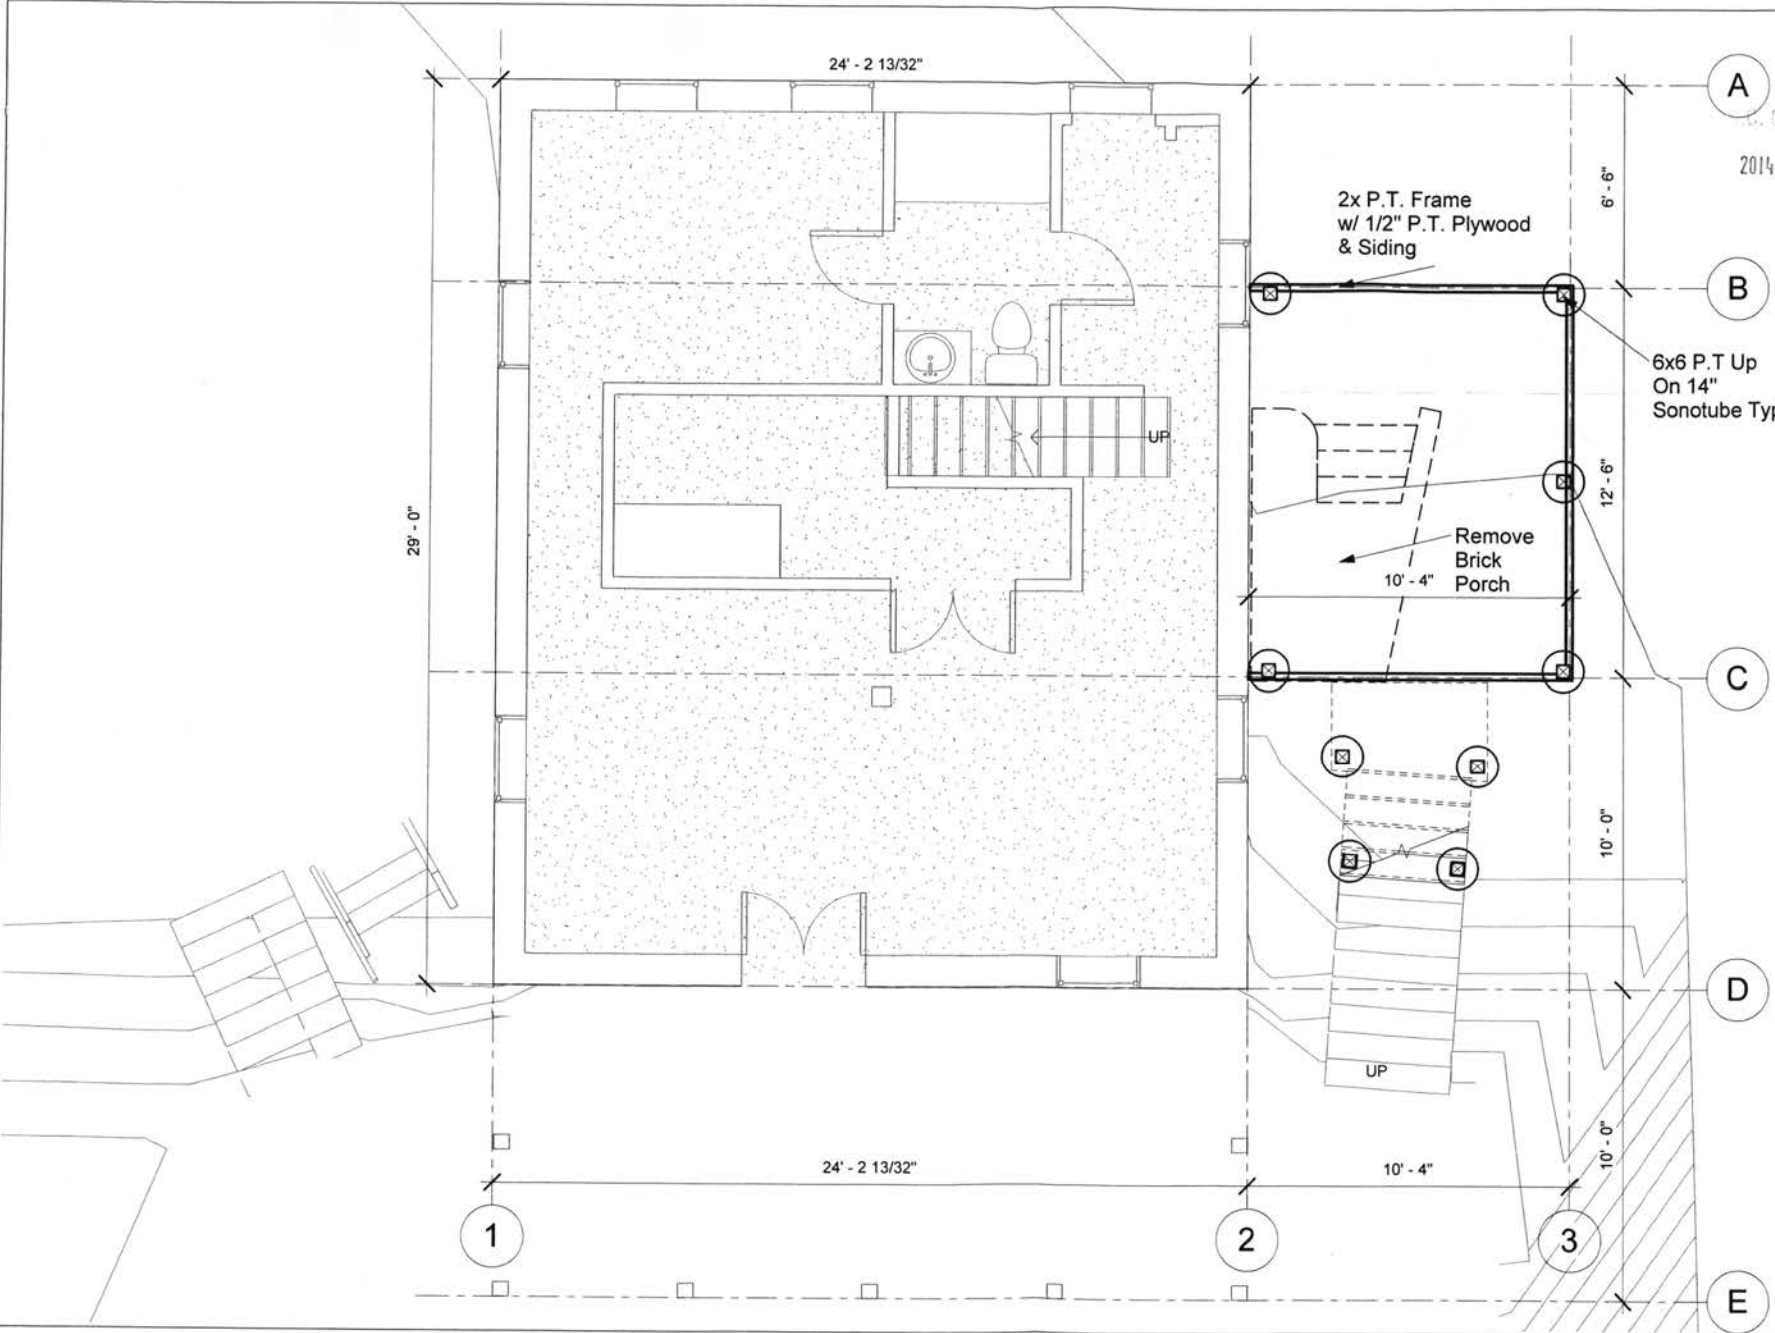

RECEIVED
D.C. OFFICE OF RECORDING
2014 JAN 16 PM 1:39

Viva Goettinger Addition

5009 Weaver Tr. NW
Washington D.C.
20016

No.	Description	Date
1	Variance Set	1/15/14

1st Fl. Plan


Date 1/15/14


Drawn by NW

Checked by JK

A104

Scale 1/4" = 1'-0"

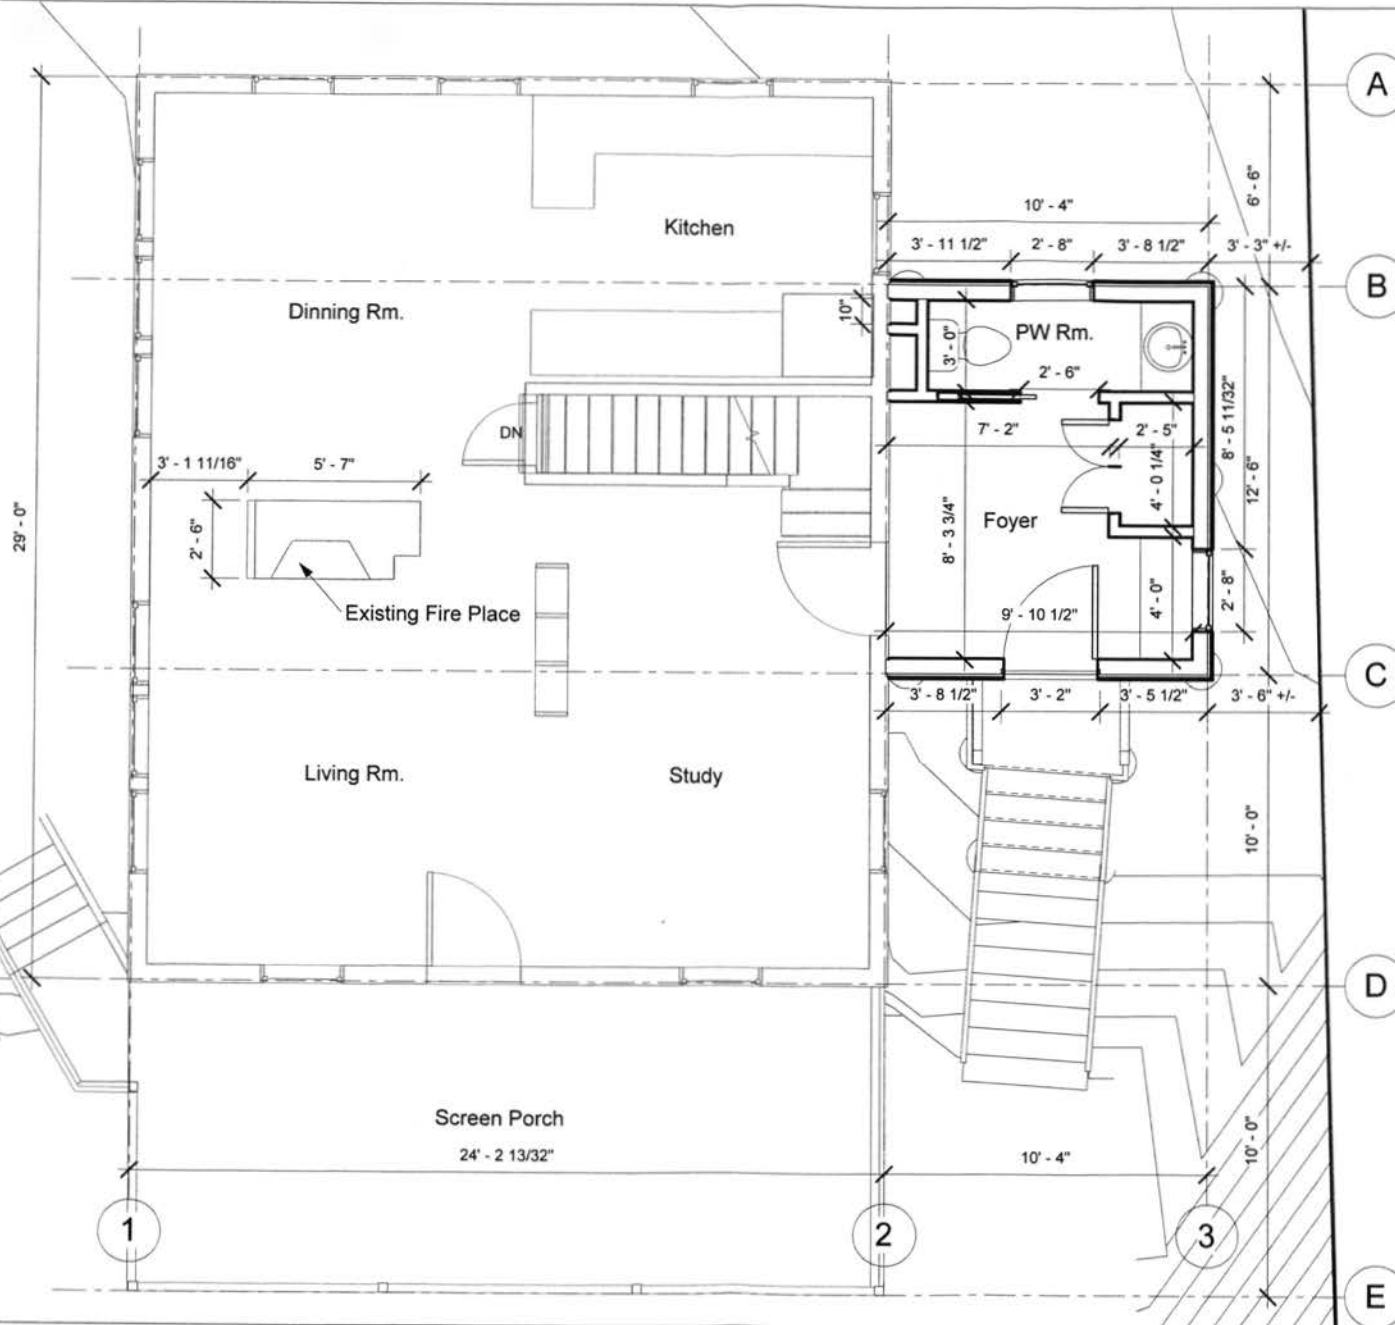

 

Viva Goettinger
Addition

5009 Weaver Tr. NW
Washington D.C.
20016

No.	Description	Date
1	Variance Set	1/15/14

2nd. Fl. Plan

Date	1/15/14
Drawn by	NW
Checked by	JK

A105

Scale 1/4" = 1'-0"



RECEIVED
REG. OFFICE OF ZONING
2014 JAN 16 PM 1:40

Viva Goettinger Addition

5009 Weaver Tr. NW
Washington D.C.
20016

No.	Description	Date
1	Variance Set	1/15/14

South Elev.

Date 1/15/14

Drawn by NW

Checked by JK

A106

Scale 1/4" = 1'-0"

RECEIVED
J.C. OFFICE OF ZONING
2014 JAN 16 PM 1:20

Existing Roof
28' - 4 5/8"

2nd Floor
17' - 1 1/4"

1st Floor
7' - 8"

Basement
0' - 0"

1 East
1/4" = 1'-0"

Viva Goettinger Addition

5009 Weaver Tr. NW
Washington D.C.
20016

No.	Description	Date
1	Variance Set	1/15/14

East Elev.

Date 1/15/14


Drawn by NW

Checked by JK

A107

Scale 1/4" = 1'-0"

RECEIVED
D.C. OFFICE OF ZONING
2014 JAN 16 PM 1:20

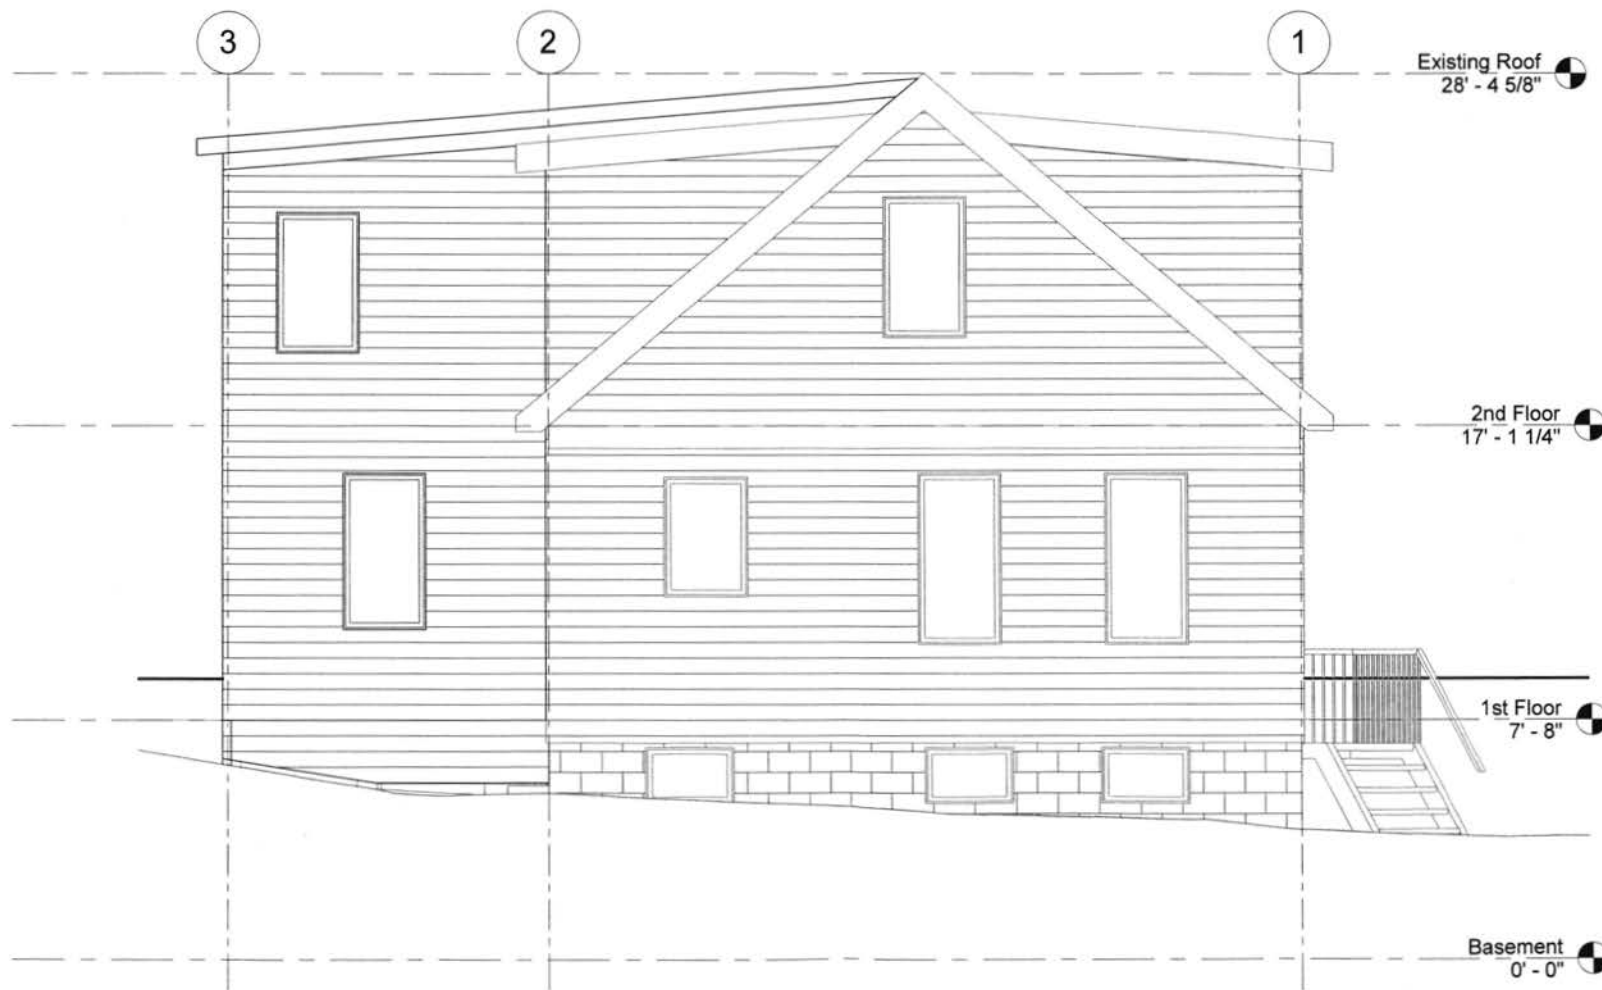

1 North
1/4" = 1'-0"

Viva Goettinger Addition

5009 Weaver Tr. NW
Washington D.C.
20016

No.	Description	Date
1	Variance Set	1/15/14


North Elev.

Date 1/15/14
Drawn by NW
Checked by JK

A108

Scale 1/4" = 1'-0"

RECEIVED
 D.C. OFFICE OF PLANNING
 2014 JAN 16 PM 1:40

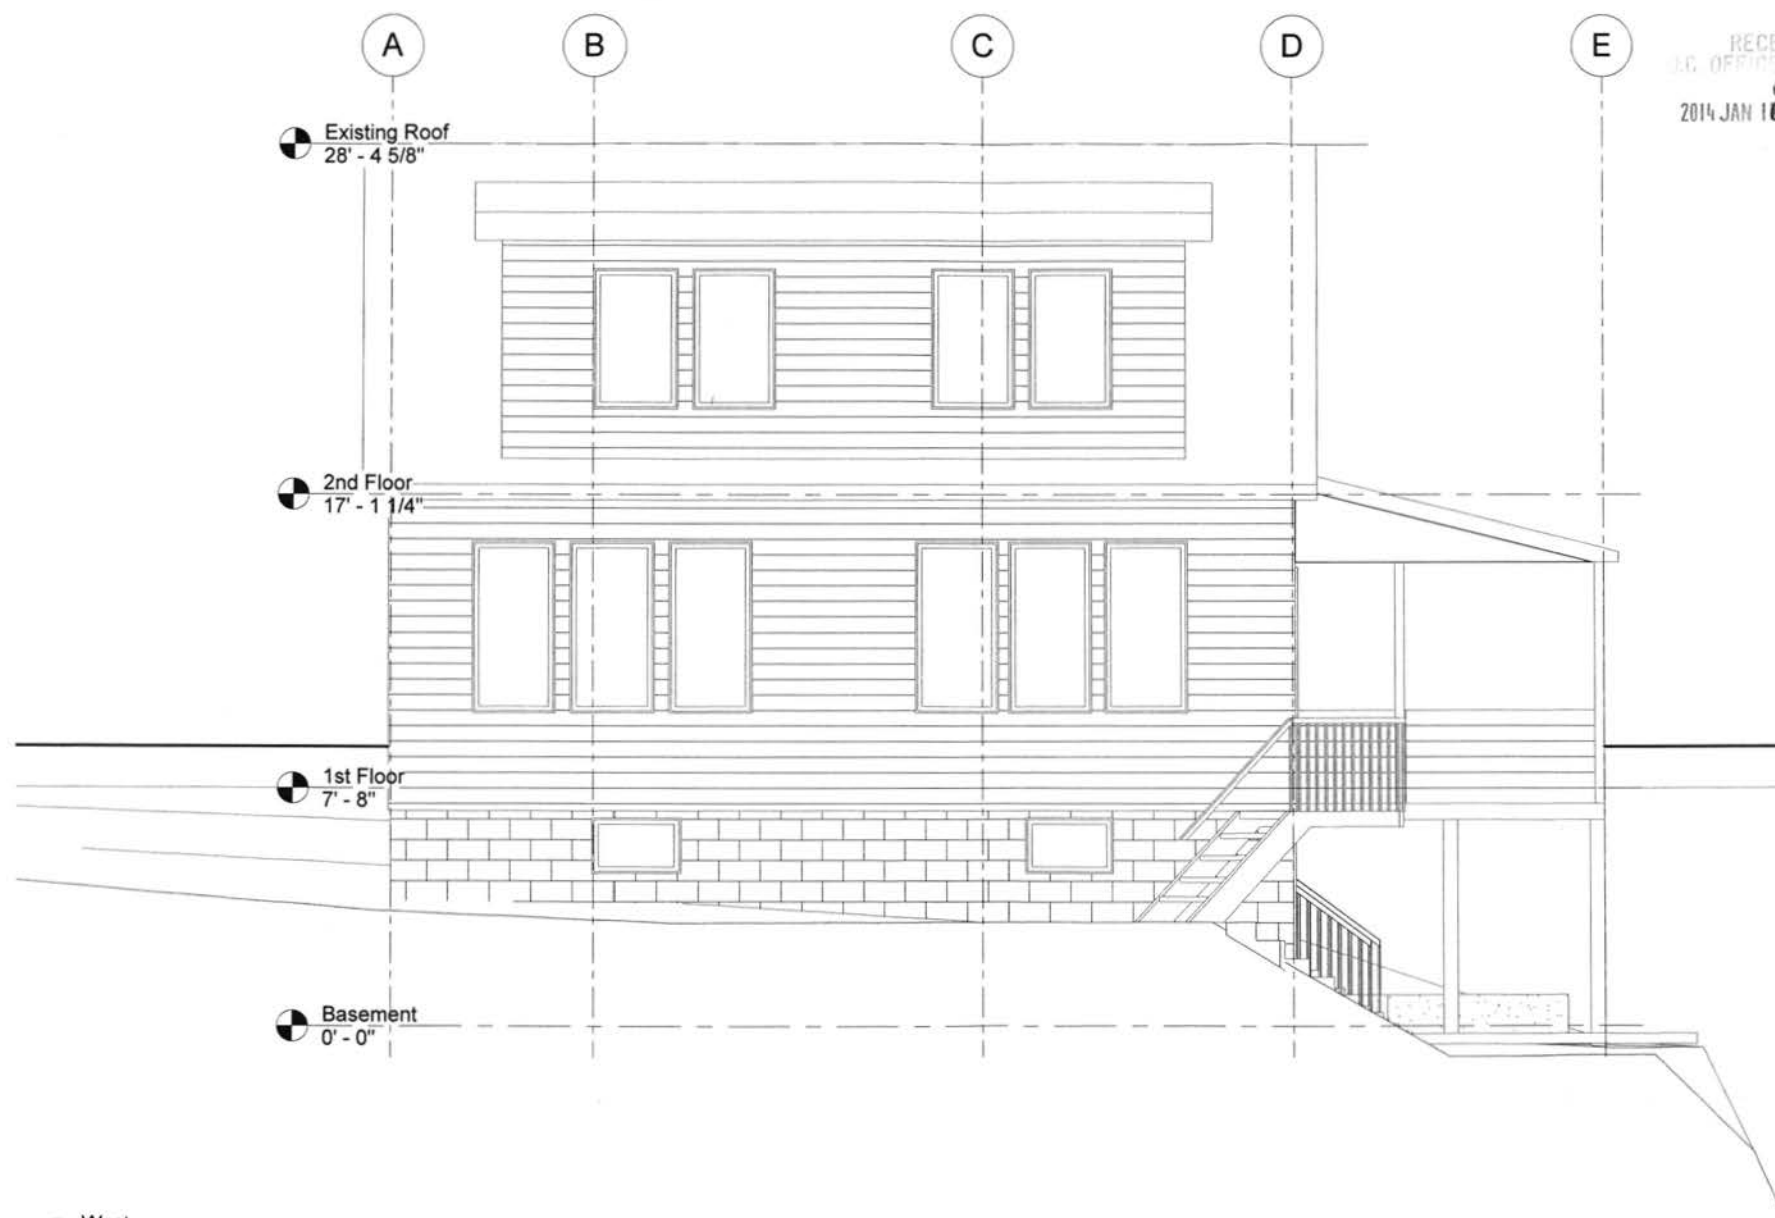

Viva Goettinger
 Addition

5009 Weaver Tr. NW
 Washington D.C.
 20016

No.	Description	Date
1	Variance Set	1/15/14

West Elev.

Date 1/15/14
 Drawn by NW
 Checked by JK

A109

Scale 1/4" = 1'-0"

① West
 1/4" = 1'-0"