

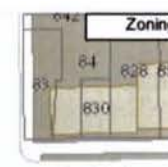
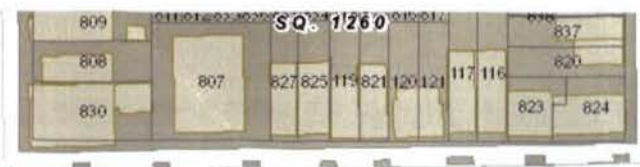
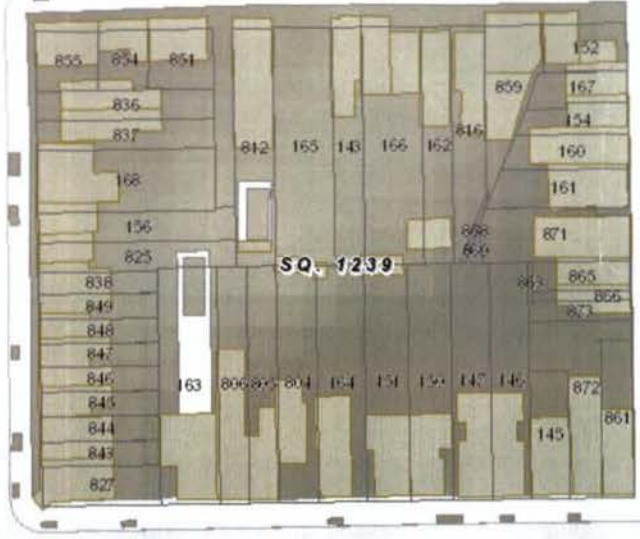




28TH

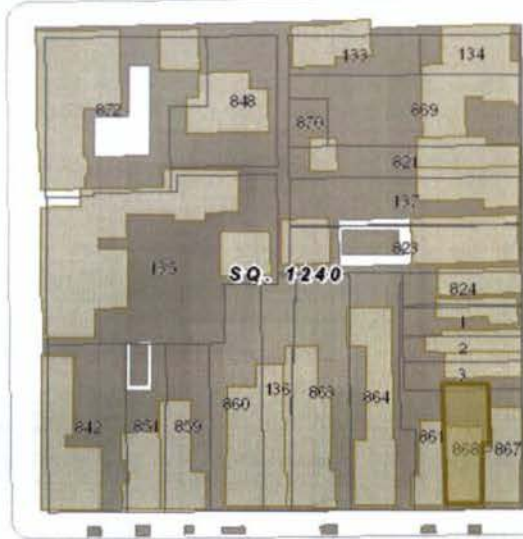

O ST

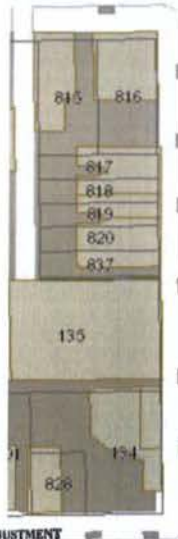

DUMBARTON ST

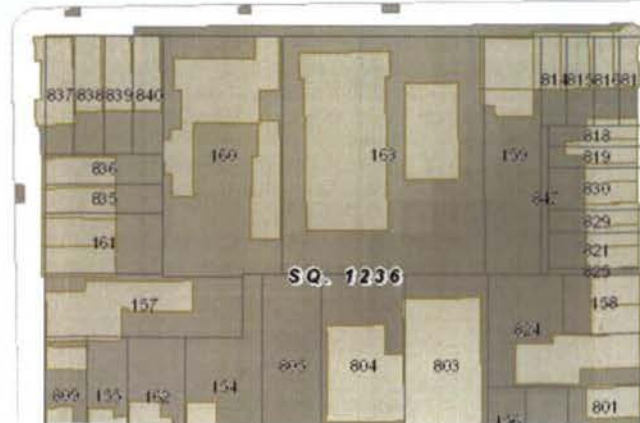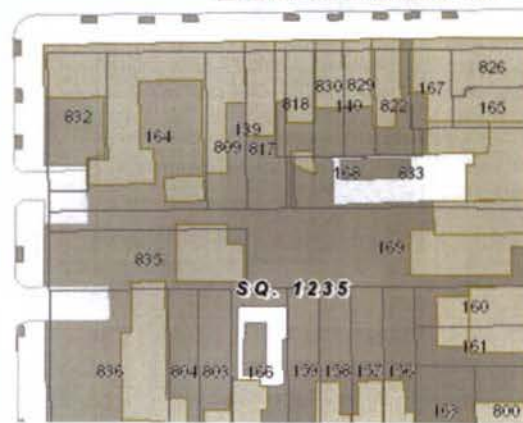

27TH ST



OUTERBRIDGE HORSEY ASSOCIATES, PLLC
1228 1/2 31st STREET, NW
WASHINGTON, DC 20007
TEL 202-337-7334 FAX 202-337-7331
COPYRIGHT BY OUTERBRIDGE HORSEY ASSOCIATES, PLLC

2803 DUMBARTON STREET NW
#Architect Address
Washington, DC 20007

2014 FEB 11 PM 3:20

RECEIVED
2803 DUMBARTON STREET NW
#Architect Address
Washington, DC 20007

RECEIVED
2803 DUMBARTON STREET NW
#Architect Address
Washington, DC 20007

BOARD OF ZONING ADJUSTMENT
District of Columbia
CASE NO. 18739
EXHIBIT NO. 9

1 AREA PLAN (DCOZ ZONING MAP)
NOT TO SCALE

Board of Zoning Adjustment
District of Columbia
CASE NO. 18739
EXHIBIT NO. 9

RECEIVED
2803 DUMBARTON STREET NW
#Architect Address
Washington, DC 20007

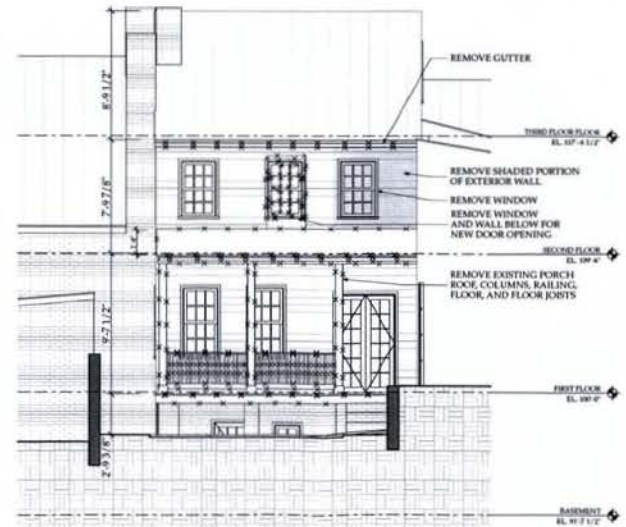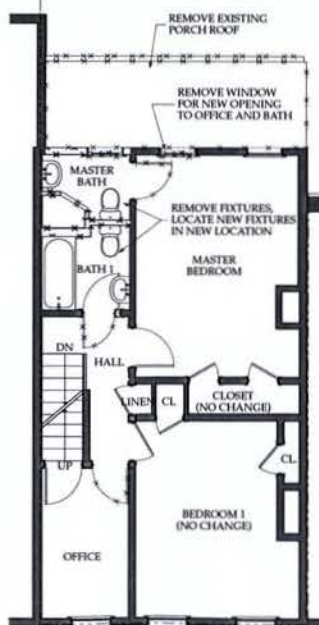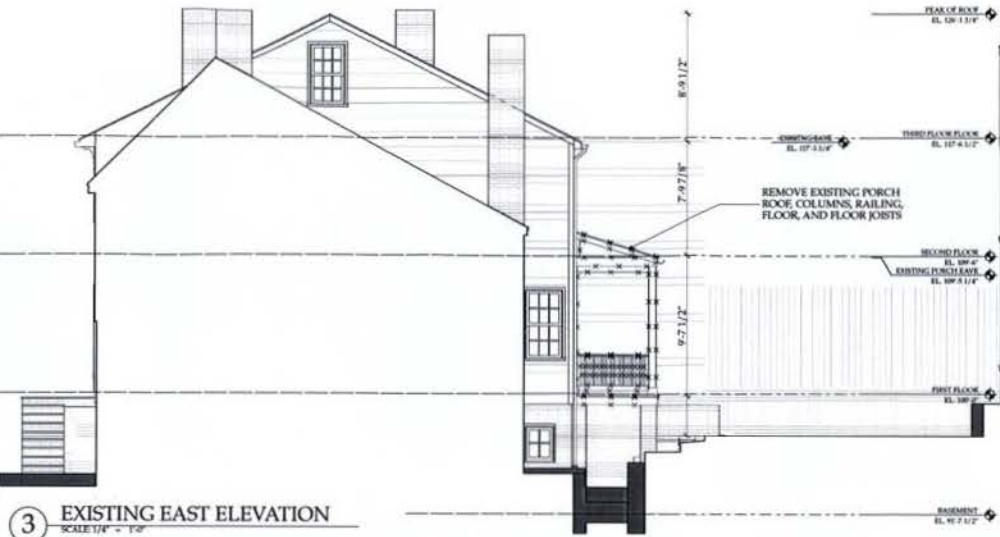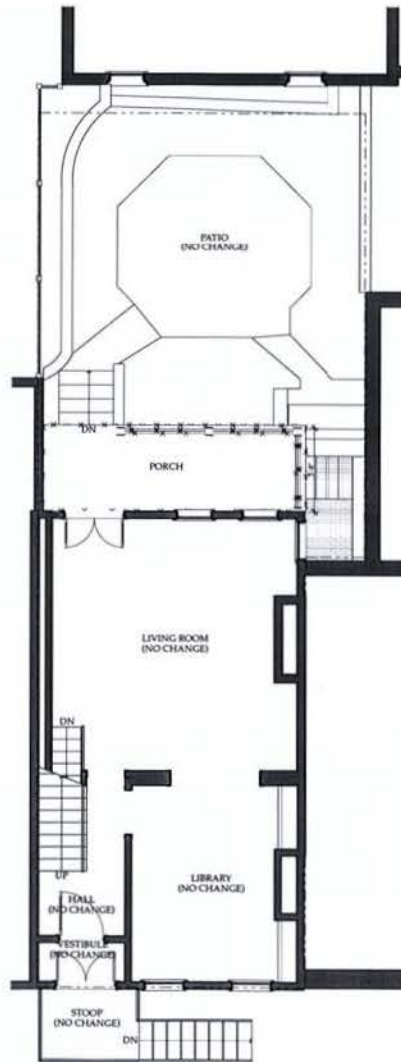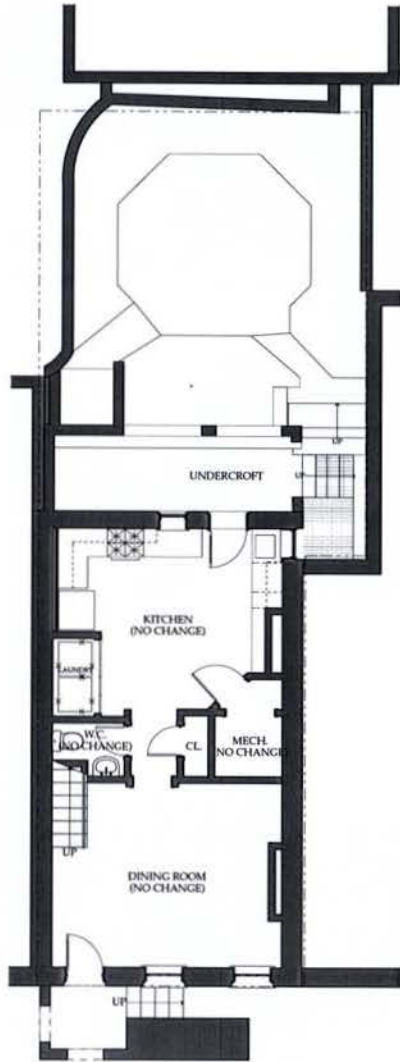

0' 2' 4' 8'



OUTERBRIDGE HORSEY ASSOCIATES, PLLC
1228 1/2 314 STREET, NW
WASHINGTON, DC 20007
TEL 202-337-7334 FAX 202-337-7331
COPYRIGHT 2014 OUTERBRIDGE HORSEY ASSOCIATES, PLLC

2803 DUMFRIES STREET NW
WASHINGTON, DC 20007
Architect Address 1
Washington, DC 20007


DEMOLITION PLANS
AND ELEVATIONS
SCALE: AS NOTED

SHEET	DATE


PRINT DATE: 2/10/18

SHEET NO:
BZA-1


2014 FEB 11 PM 3:20

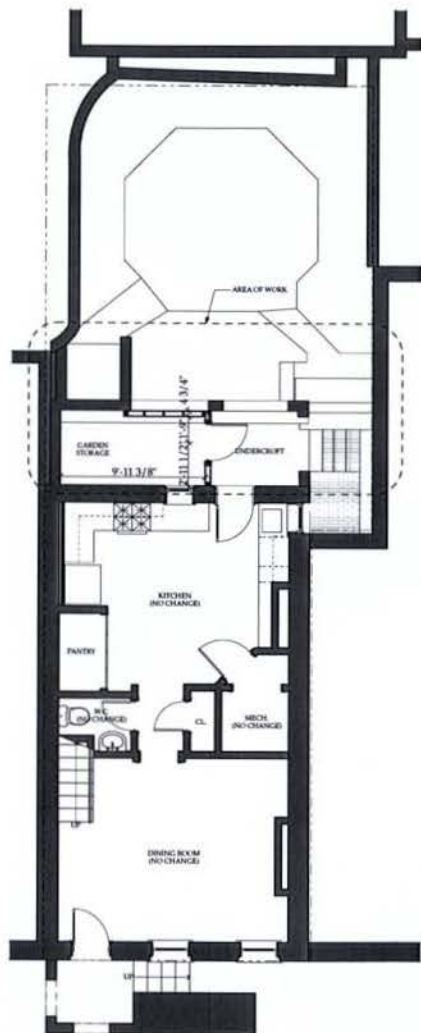


① BASEMENT
SCALE 1/4" = 1'-0"

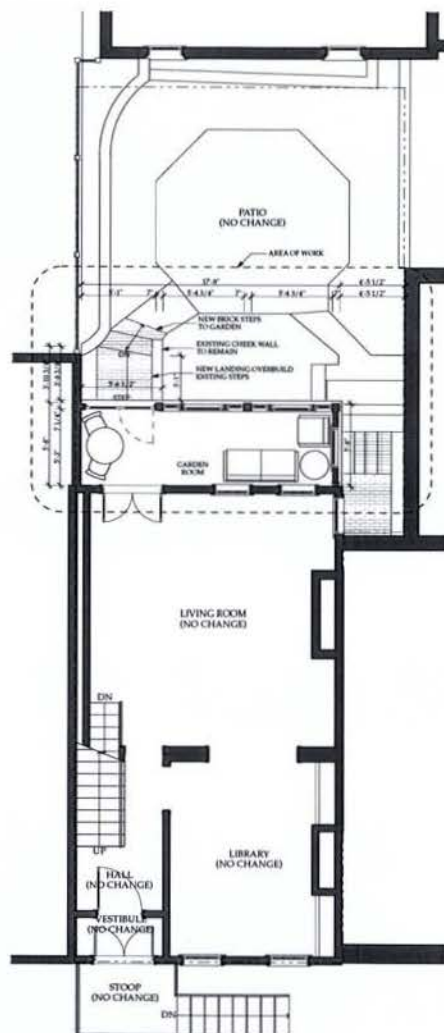


② FIRST FLOOR
SCALE 1/4" = 1'-0"

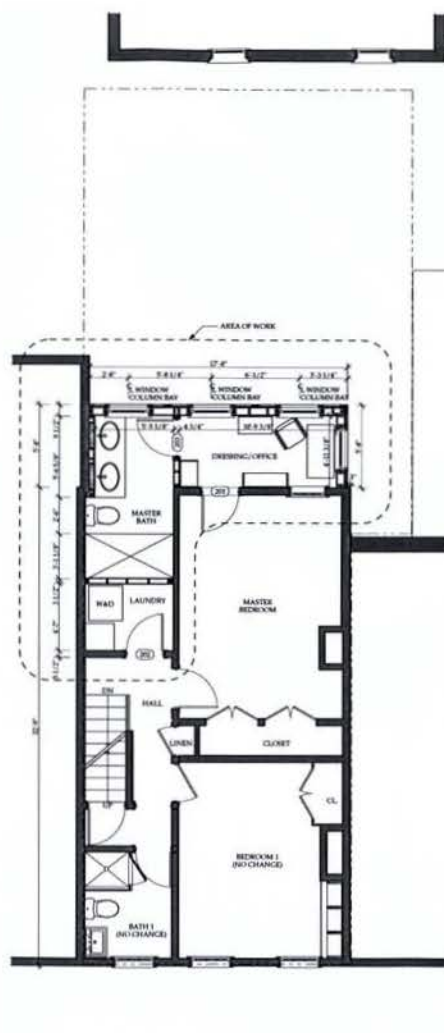


③ SECOND FLOOR
SCALE 1/4" = 1'-0"

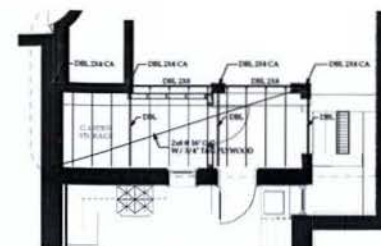

④ FIRST FLOOR FRAMING
SCALE 1/4" = 1'-0"

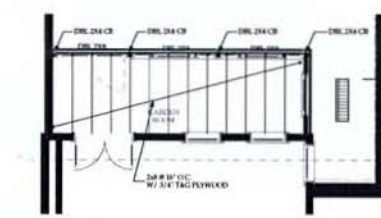

⑤ SECOND FLOOR FRAMING
SCALE 1/4" = 1'-0"

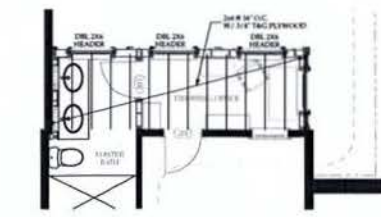

⑥ ROOF FRAMING
SCALE 1/4" = 1'-0"

0' 2' 4' 8'



OUTERBRIDGE HORSEY ASSOCIATES, PLLC
1228 1/2 31st STREET, NW
WASHINGTON, DC 20007
TEL: 202-337-7334 FAX: 202-337-7331
COPYRIGHT 2014 OUTERBRIDGE HORSEY ASSOCIATES, PLLC


2803 DUMBARTON STREET NW
RECEIVED
#Architect Address 1
Washington, DC 20007
2014 FEB 11 PM 3:20

PROPOSED PLANS
DRAWING TITLE
SCALE: AS NOTED

DATE	DATE


PRINT DATE: 11/30/14

SHEET NO:
BZA-2

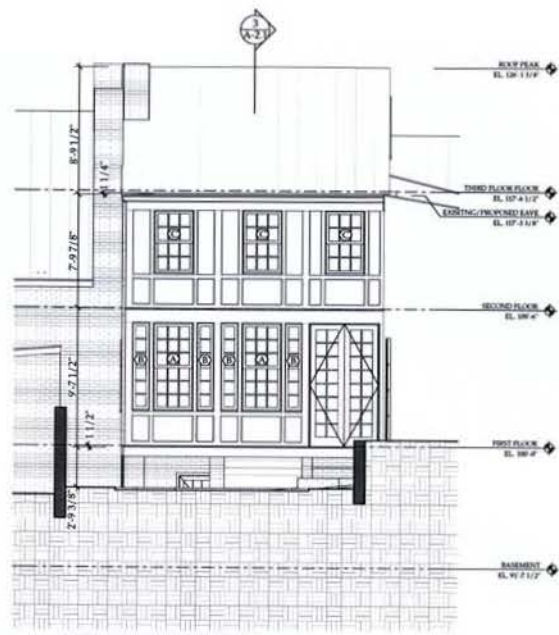


1 NORTH ELEVATION
SCALE 1/8" = 1'-0"

WINDOW SCHEDULE			
ID	Nominal W x H Size	Type	Screen
A	2'-10" x 6'-2 1/2"	Double Hung	Tall
B	1'-3 1/2" x 6'-2 1/2"	Fixed	None
C	2'-10" x 4'-6"	Double Hung	Hall

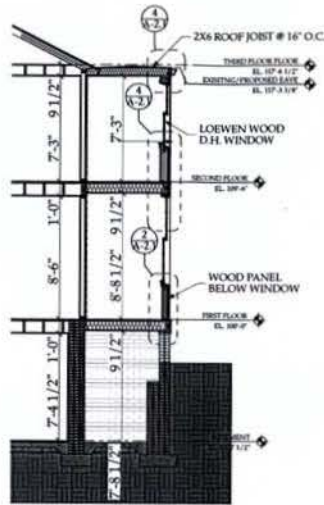


3 PARTIAL SECTION THRU ADDITION
SCALE 1/8" = 1'-0"

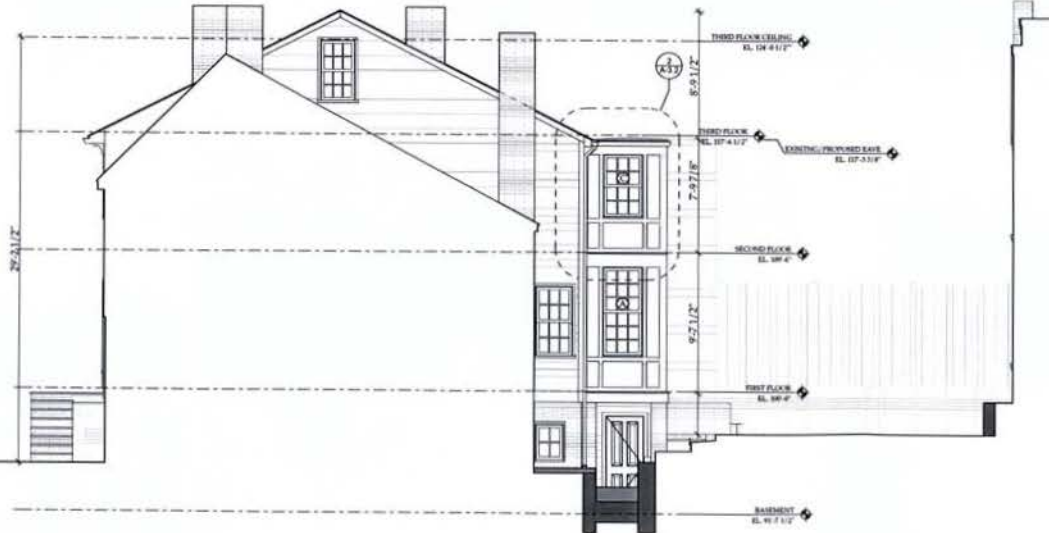

2 EAST ELEVATION
SCALE 1/8" = 1'-0"

0' 2' 4' 8'

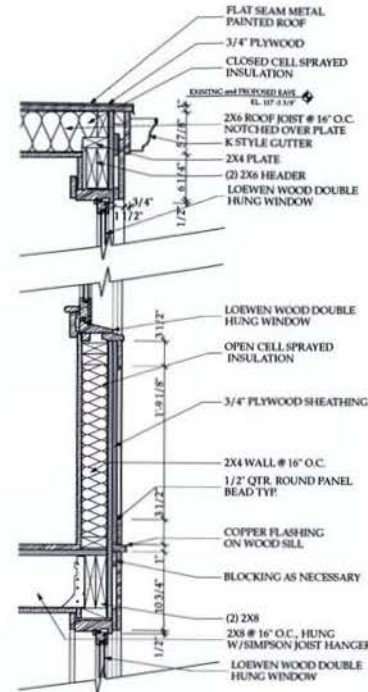

4 WALL SECTION/DETAILS
SCALE 1/16" = 1'-0"

0' 6" 12" 18"

OUTERBRIDGE HORSEY ASSOCIATES, PLLC
1228 1/2 31st STREET, NW
WASHINGTON, DC 20007
TEL: 202-387-7534 FAX: 202-387-7531
COPYRIGHT 2014 OUTERBRIDGE HORSEY ASSOCIATES, PLLC

2803 DUMBARTON STREET NW
WASHINGTON, DC 20007
#Architect Address 1
Washington, DC 20007

2014 FEB 11 PM 3:20

PROPOSED ELEVATIONS
AND RENDERING
SCALE: AS NOTED

DATE	DATE

PRINT DATE: 2/10/14

SHEET NO:

BZA-3