


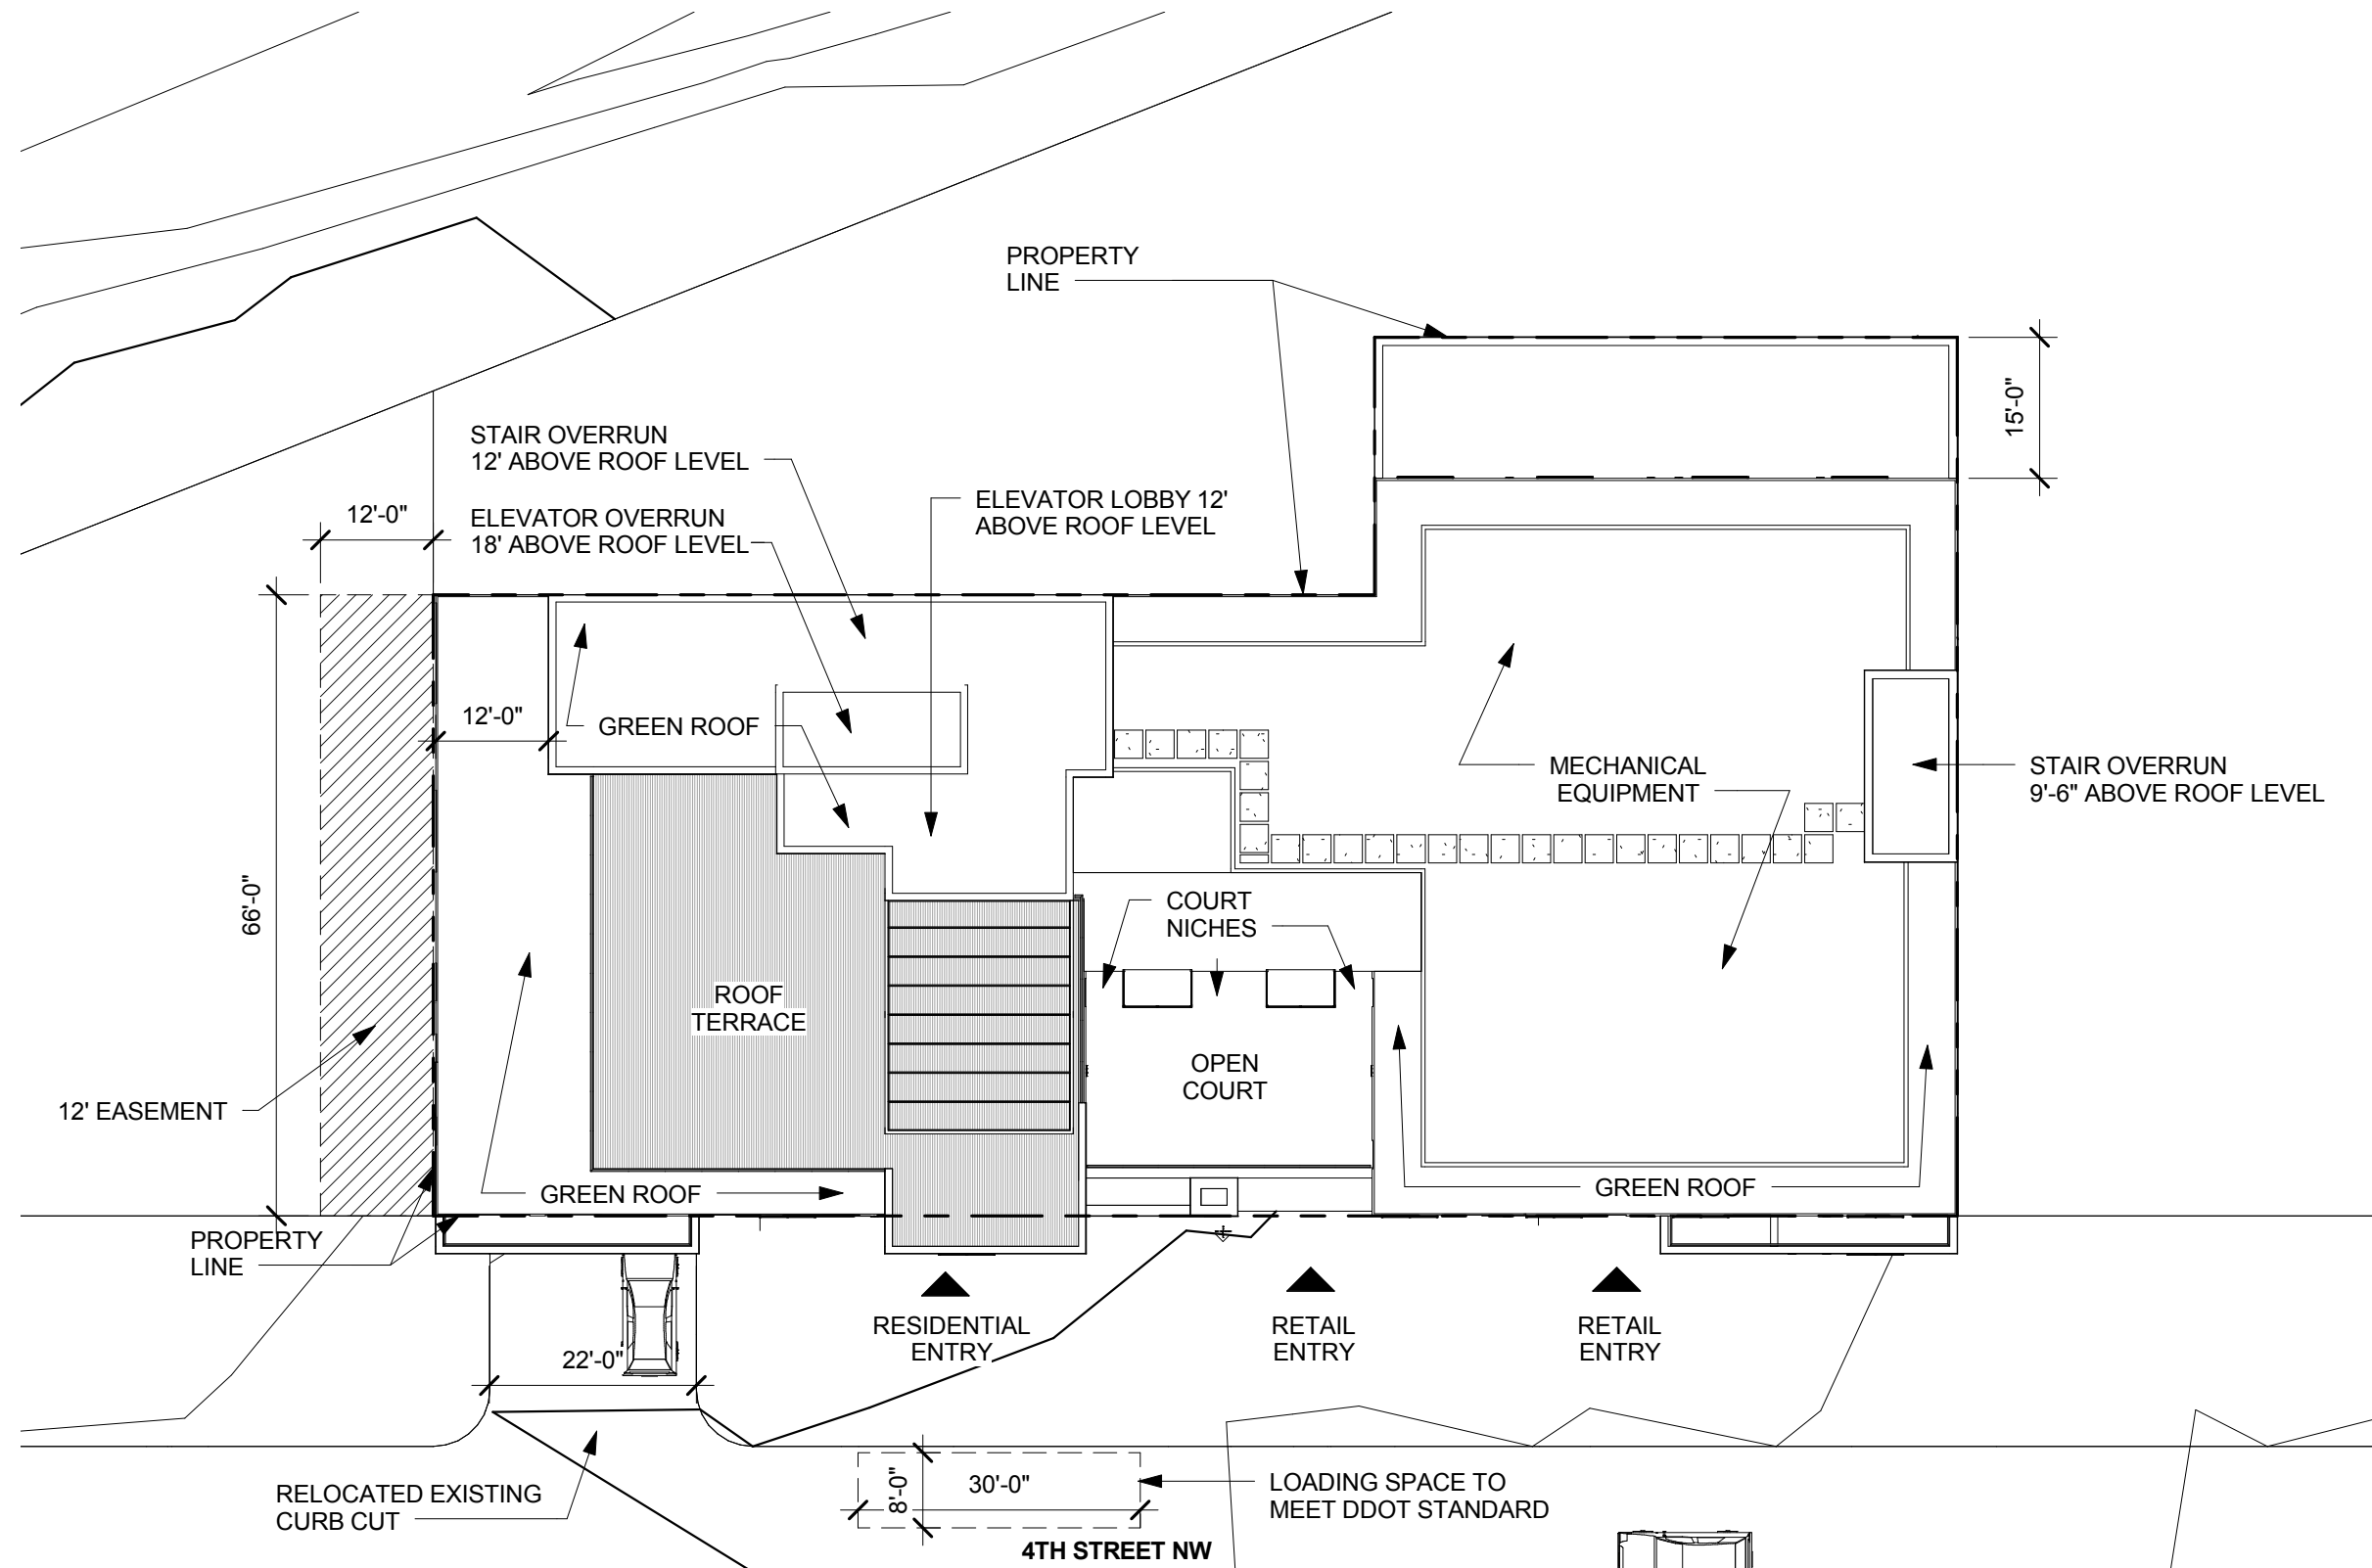

1
G-003

BZA ARCHITECTURAL SITE PLAN


1" = 20'-0"

4th & L Street NW

07/09/2014


Scale 1" = 20'-0"

G003 - SITE PLAN

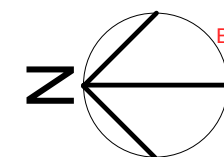


Board of Zoning Adjustment
District of Columbia
CASE NO. 18745
EXHIBIT NO. 60
BKV
GROUP

NOTE: ACTUAL FLOOR
LAYOUTS SUBJECT TO
REFINEMENTS

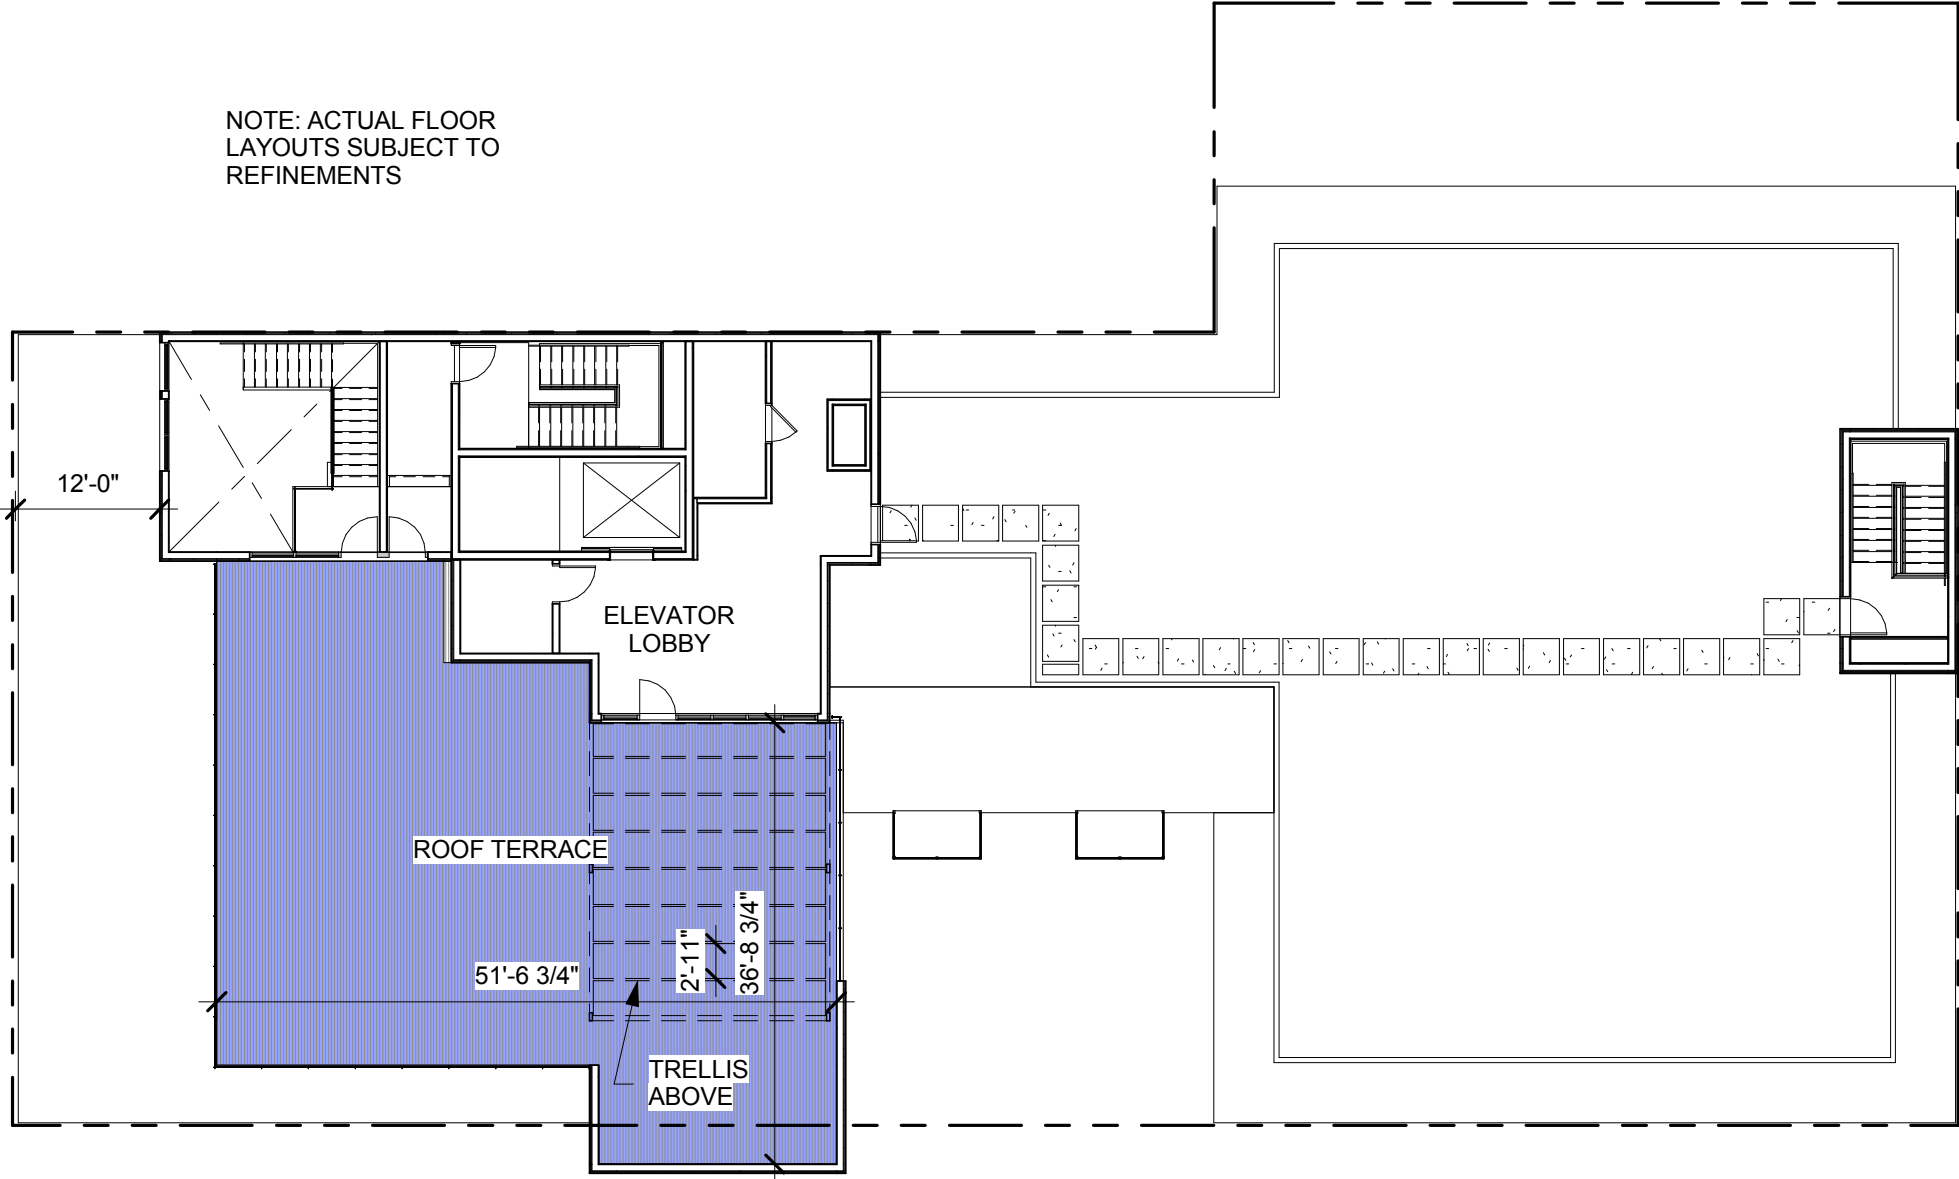


1 BZA PLAN ROOF LEVEL
A-104 1/16" = 1'-0"

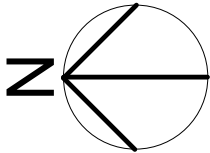



1
A-401 BZA WEST ELEVATION
1/16" = 1'-0"

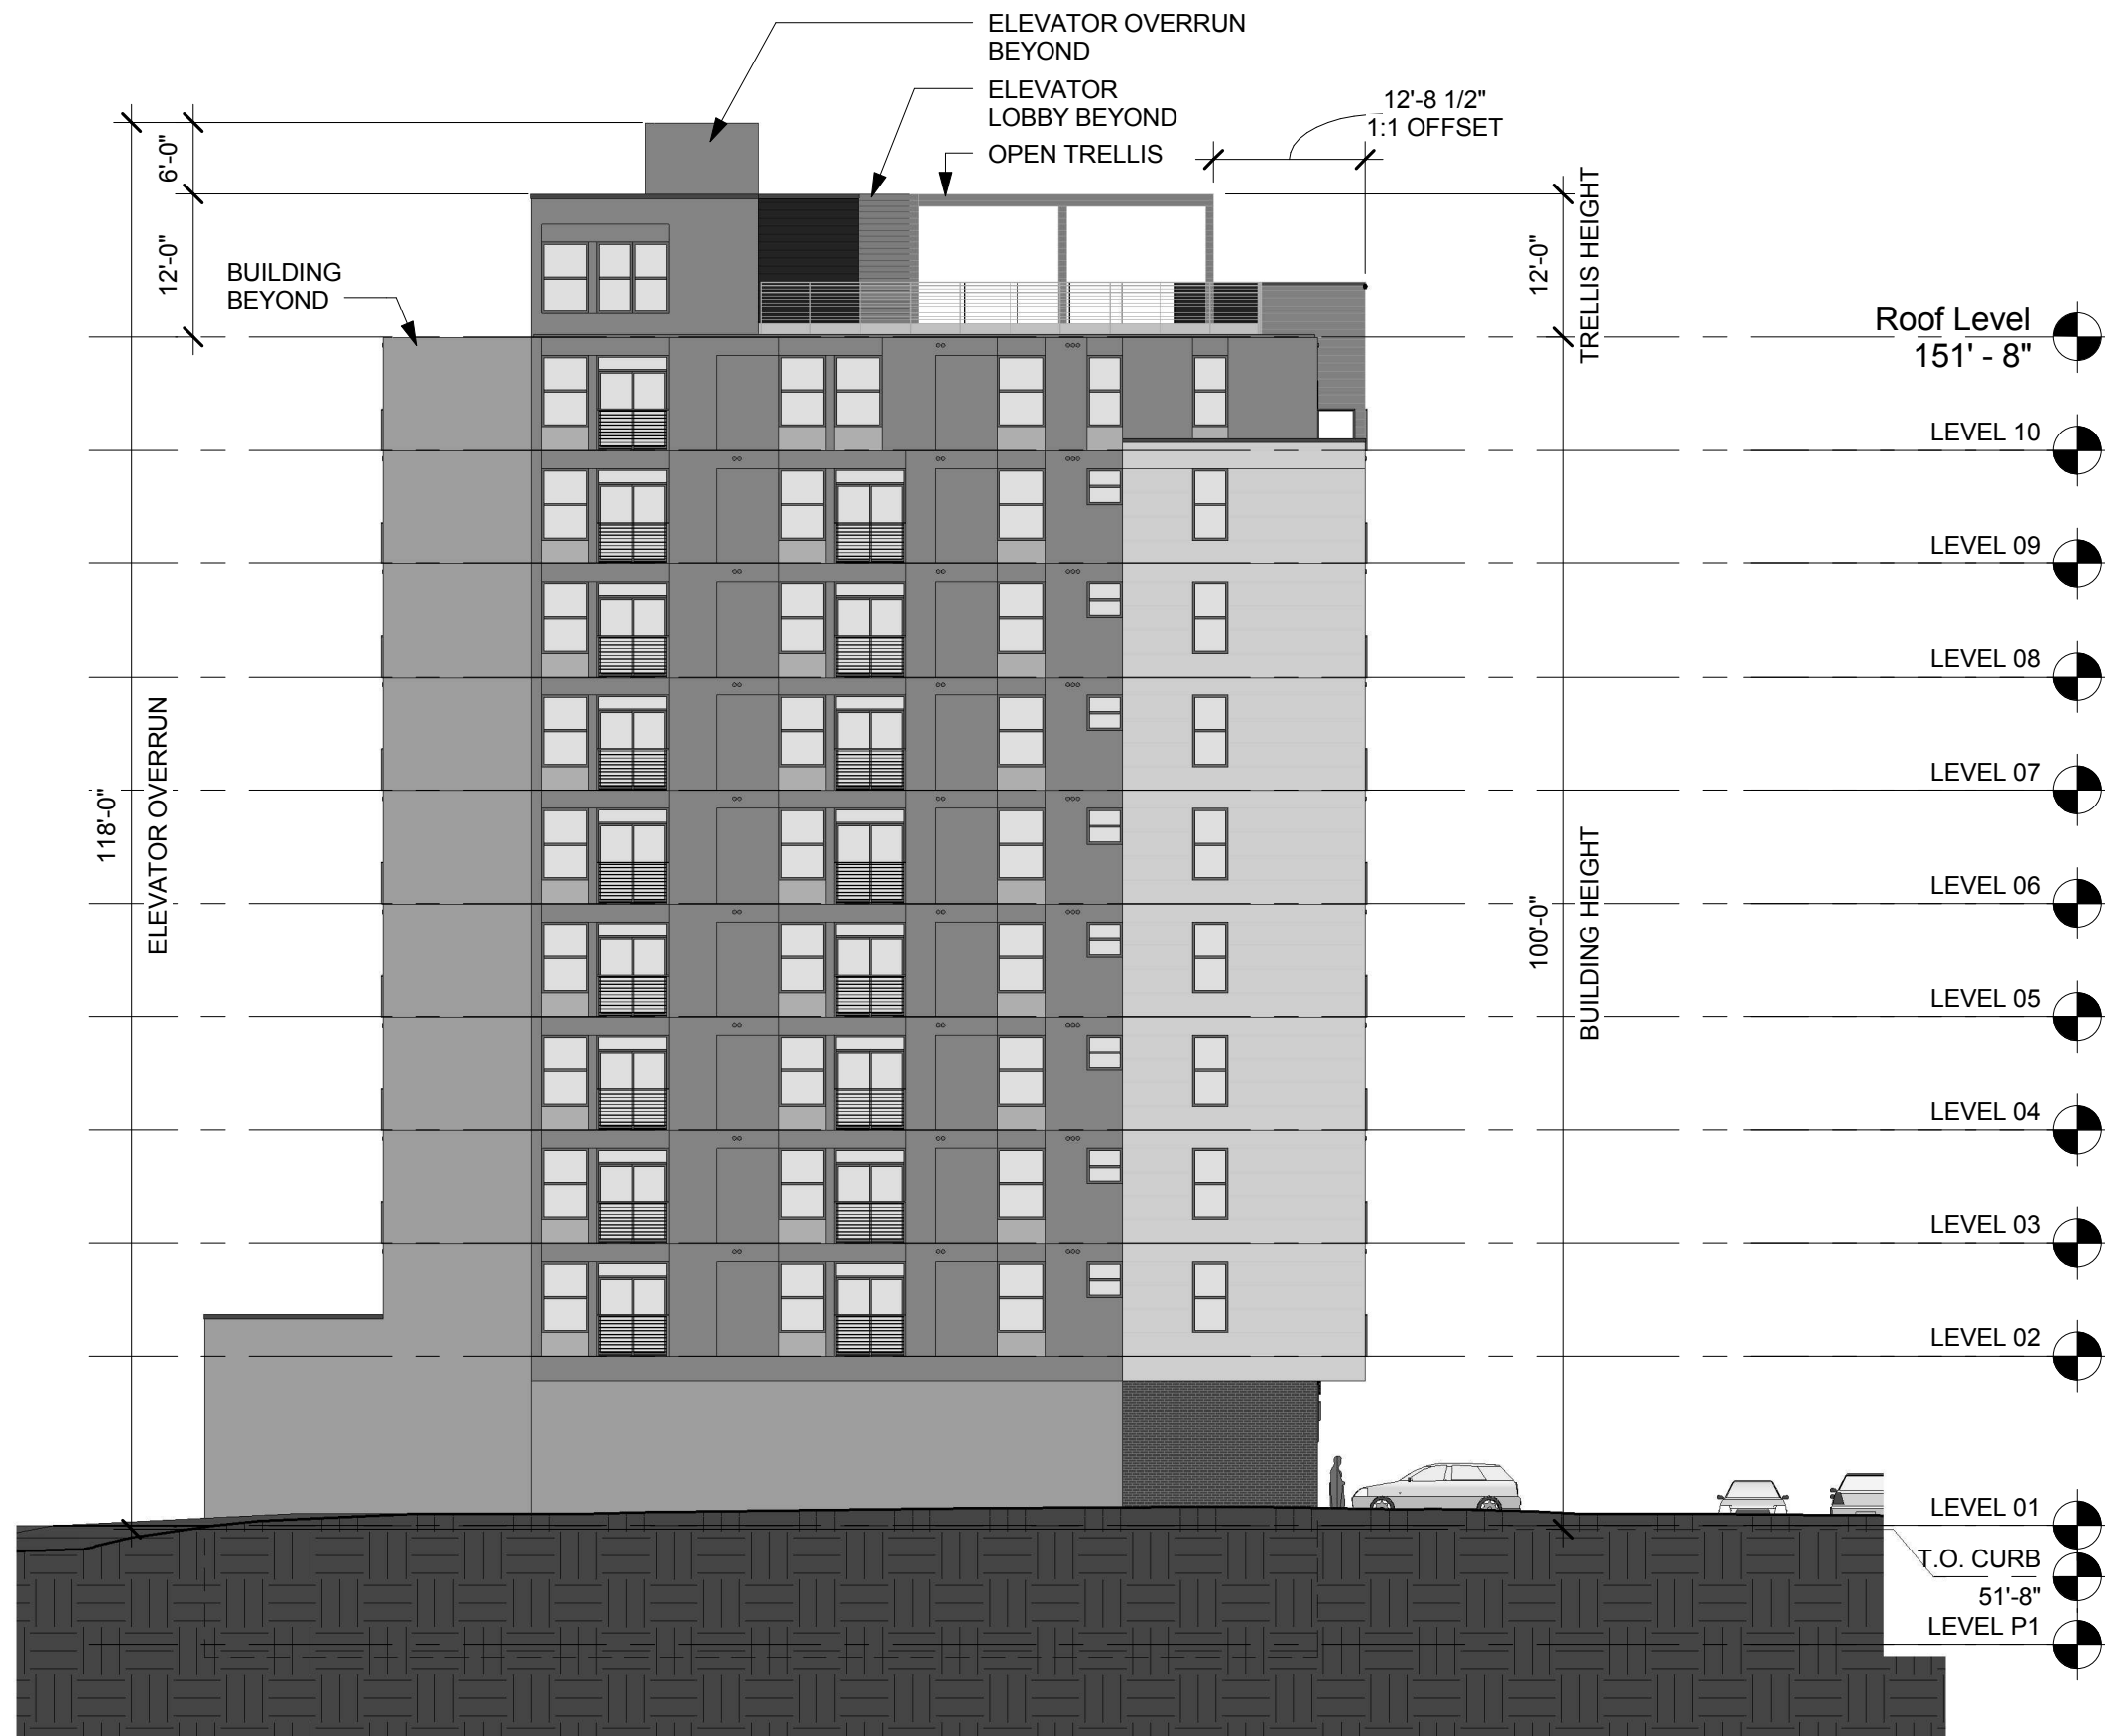

1
A-402
BZA NORTH ELEVATION
1/16" = 1'-0"



1 BZA EAST ELEVATION
A-403 1/16" = 1'-0"