

PROJECT DATA

OWNER:

JAMES MAHONEY
1402 E STREET SE
WASHINGTON, DC 20003

ZONING DATA:

LOT: 43
SQUARE: 1042
LOT AREA: 997.8 SF
ZONE: R-4
USE GROUP: R-3
CONSTRUCTION TYPE: 3B

TWO STORY ROW DWELLING
SINGLE FAMILY DWELLING
FIRE ALARM: NO
SPRINKLER: NO
FIRE DETECTION: HARD WIRED AND INTERCONNECTED
SMOKE DETECTORS W/ BATTERY BACKUP
ACCESSIBILITY NO



VICINITY MAP (NTS)

STRUCTURAL DESIGN CRITERIA:

FLOOR JOIST SPANS
RESIDENTIAL LIVING AREAS: 40 PSI
RESIDENTIAL SLEEPING AREAS: 30 PSI

SOIL BEARING 2000 PSI

DECK
LIVE LOAD: 40 PSF
SNOW LOAD 30 PSF

CONCRETE FOR FOOTINGS TO BE MIN 3000 PSI,
NORMAL WEIGHT, AIR ENTRAINED

WOOD STRUCT MEMBERS TO BE NON ARSENIC, PT HEM-FIR SS
EXTREME FIBER STRESS IN BENDING 1200 PSI
MODULUS OF ELASTICITY 1.4X10⁶ PSI
ALLOWABLE DEFLECTION 1/360 OF SPAN

WOOD DECKING TO BE 5/8" RECYCLED LUMBER
COMPRESSION PARALLEL 1806 PSI
COMPRESSION PERPENDICULAR 1944 PSI
MODULUS OF ELASTICITY 175 PSI
TENSILE STRENGTH 854 PSI
SHEAR STRENGTH 561 PSI

MEZZANINE
LIVE LOAD: 40 PSF
WIND LOAD: 90 MPH

ROOF OF MEZZANINE
SNOW LOAD 30 PSF
WIND LOAD: 90 MPH
RAFTERS- EXTREME FIBER STRESS IN BENDING 1200 PSI
RAFTERS- MODULUS OF ELASTICITY .88 PSI
HURRICANE TIES TO BE LOCATED AT 24" OC,
RATED FOR -134.22 LBS

HANDRAILS
LIVE LOAD: 200 PSF

STAIRS
40 PSF OR 300 LBS CONCENTRATED LOAD
ACTING OVER 4 SQ INCHES

PROJECT DESCRIPTION:

THIRD FLOOR ADDITION

APPLICABLE BUILDING CODES:

DCMR 11
IBC 2006
IRC 2006
DCMR 12-B, DC CONSTRUCTION CODES SUPPLEMENT 2008 EDITION

FIRE RATING DATA:

EXTERIOR LOAD BEARING FACE-ON-LINE WALLS
1 HOUR RATED WOOD FRAME W/ VENEER
EXTERIOR LOAD BEARING PARTY WALLS
2 HOUR RATED SOLID MASONRY, 12" THICK
FLOOR FRAMING
0 HOUR RATED, 2X10 WOOD JOISTS @ 16" OC
ROOF FRAMING
1 HOUR RATED w/IN 4" OF P.L.\ 2X8 RAFTERS, OR
2 HOUR RATED PARAPET WALL TO 30" ABOVE ROOF

ADDITION

James Mahoney
1402 E Street SE
Washington, DC 20003

DRAWING INDEX

- C-1 COVER SHEET
- C-2 SITE PLAN
- C-3 PHOTOGRAPHS
- C-4 PHOTOGRAPHS
- D-1 FIRST FLOOR DEMOLITION PLAN
- D-2 SECOND FLOOR DEMOLITION PLAN
- A-1 FIRST FLOOR PLAN
- A-2 SECOND FLOOR PLAN
- A-3 THIRD FLOOR PLAN
- A-4 ROOF PLAN
- A-5 EXTERIOR ELEVATIONS
- A-6 EXTERIOR ELEVATIONS
- A-7 EXTERIOR ELEVATIONS
- A-8 BUILDING SECTION

REVISIONS		
#	DATE	COMMENTS

MAHONEY RESIDENCE
1402 E ST SE Washington, DC 20003


FWLER ARCHITECTS
1819 D STREET SE
WASHINGTON, DC 20003
(202) 546-0896
www.fowler-architects.com

SEAL:

VERSION: BZA
DATE: 2-4-14
SCALE: N.T.S.

COVER SHEET

C-1
Board of Zoning Adjustment
District of Columbia
CASE NO.18758
EXHIBIT NO.7

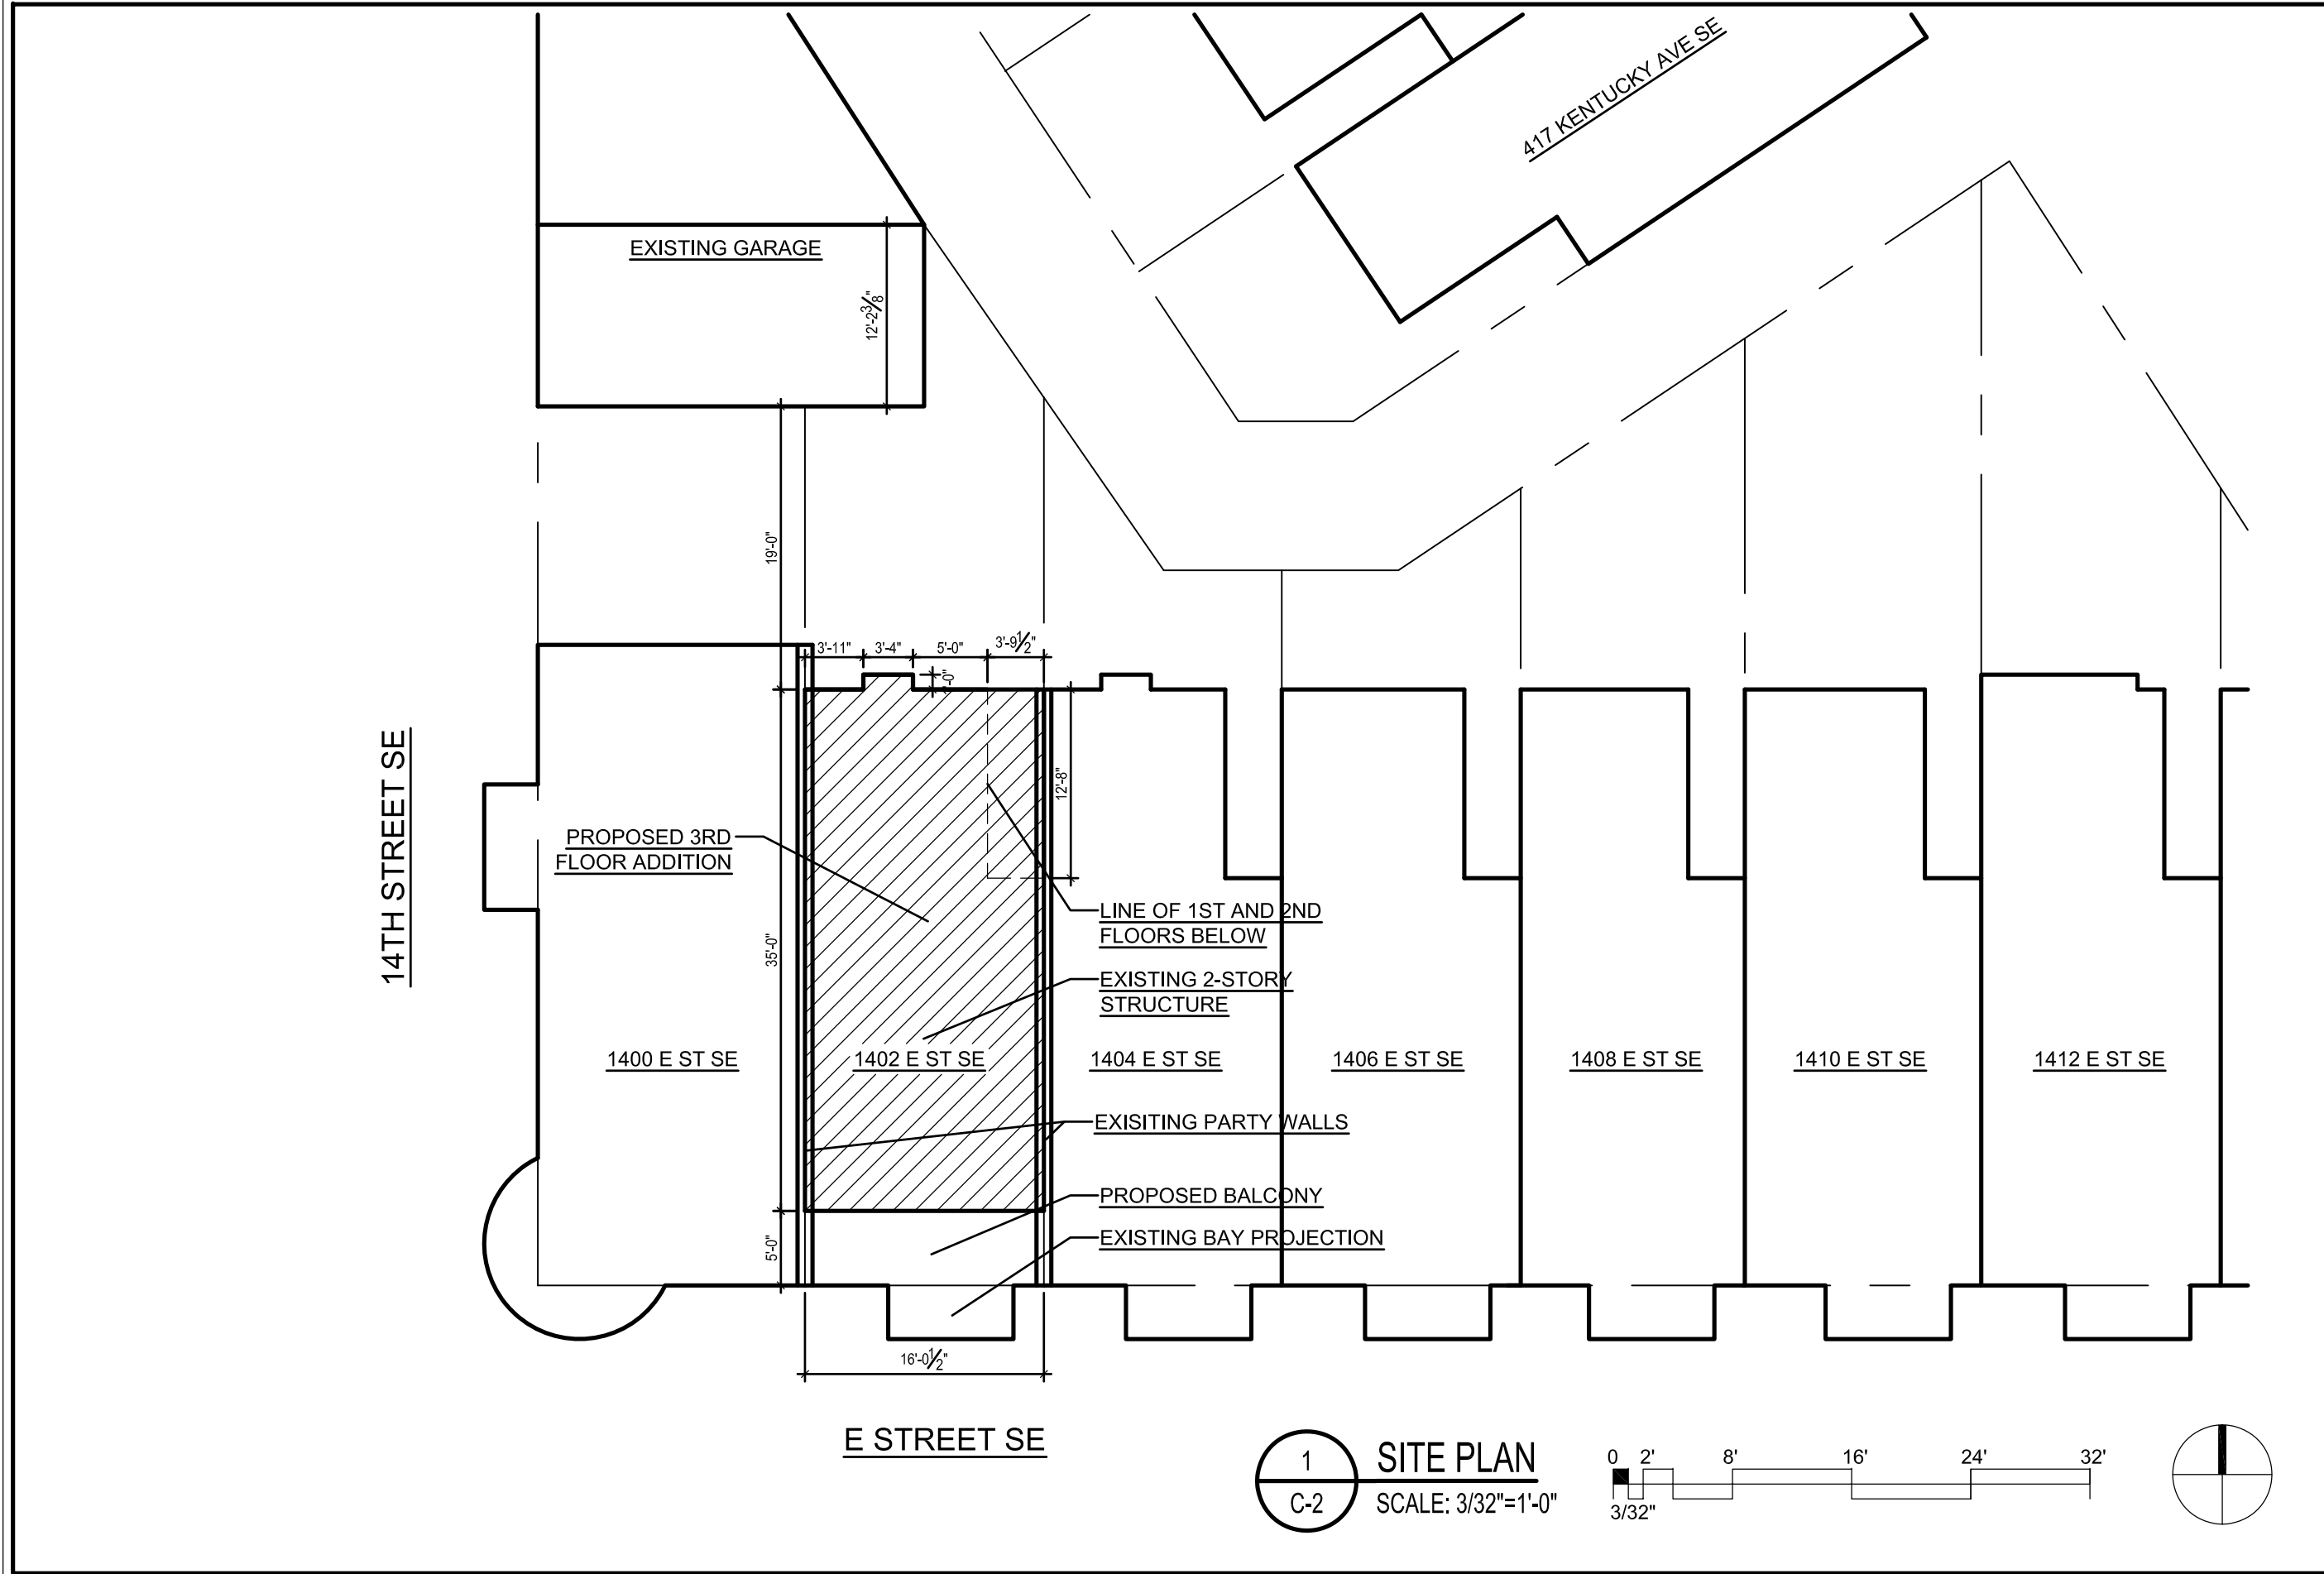

REVISIONS		
#	DATE	COMMENTS

MAHONEY RESIDENCE

1402 E ST SE Washington, DC 20003

FOWLER ARCHITECTS

1819 D STREET SE
WASHINGTON, DC 20003
(202) 546-0896
www.fowler-architects.com

SEAL:

VERSION: BZA

DATE: 2-4-14

SCALE: 3/32"=1'-0"

SITE PLAN

C-2



View from E Street SE



View from E Street SE towards Northwest



View from E Street SE towards Northeast

REVISIONS		
#	DATE	COMMENTS

MAHONEY RESIDENCE

1402 E ST SE Washington, DC 20003

FOWLER ARCHITECTS

1819 D STREET SE
WASHINGTON, DC 20003
(202) 546-0896
www.fowler-architects.com

SEAL:

VERSION: BZA

DATE: 2-4-14


SCALE: N.T.S.

PHOTOGRAPHS

C-3



View from rear yard

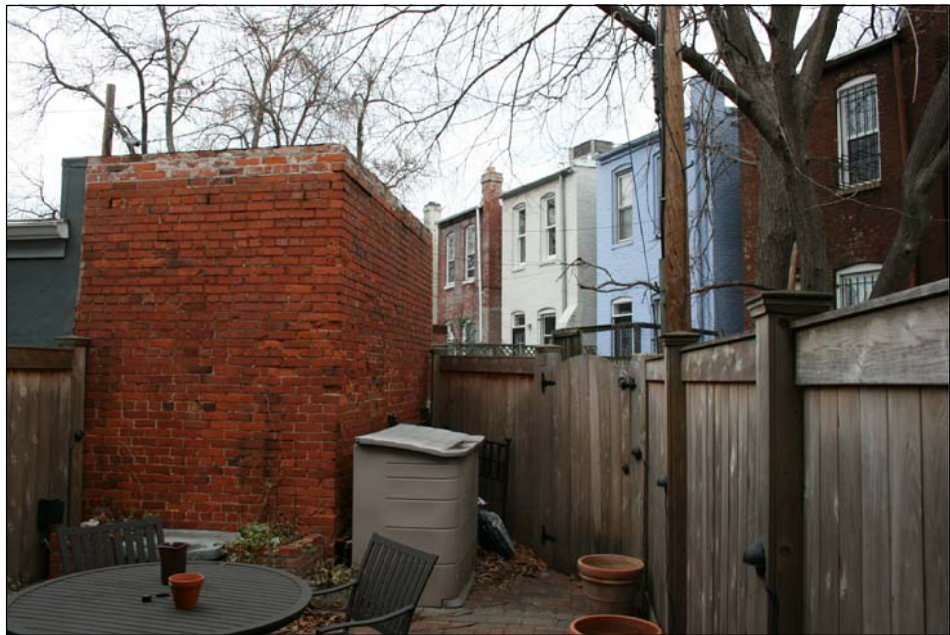

View from rear yard towards alley



View from rear yard towards Southeast



View from rear yard towards southwest

REVISIONS		
#	DATE	COMMENTS

MAHONEY RESIDENCE
1402 E ST SE Washington, DC 20003

FOWLER ARCHITECTS
 1819 D STREET SE
 WASHINGTON, DC 20003
 (202) 546-0896
 www.fowler-architects.com

SEAL:

VERSION:	BZA
DATE:	2-4-14
SCALE:	N.T.S.

PHOTOGRAPHS

C-4

REVISIONS		
#	DATE	COMMENTS

MAHONEY RESIDENCE
1402 E ST SE Washington, DC 20003

FOWLER ARCHITECTS


1819 D STREET SE
WASHINGTON, DC 20003
(202) 546-0896
www.fowler-architects.com

SEAL:

VERSION: BZA
DATE: 2-4-14
SCALE: 1/4"=1'-0"

FIRST FLOOR
DEMOLITION PLAN

D-1

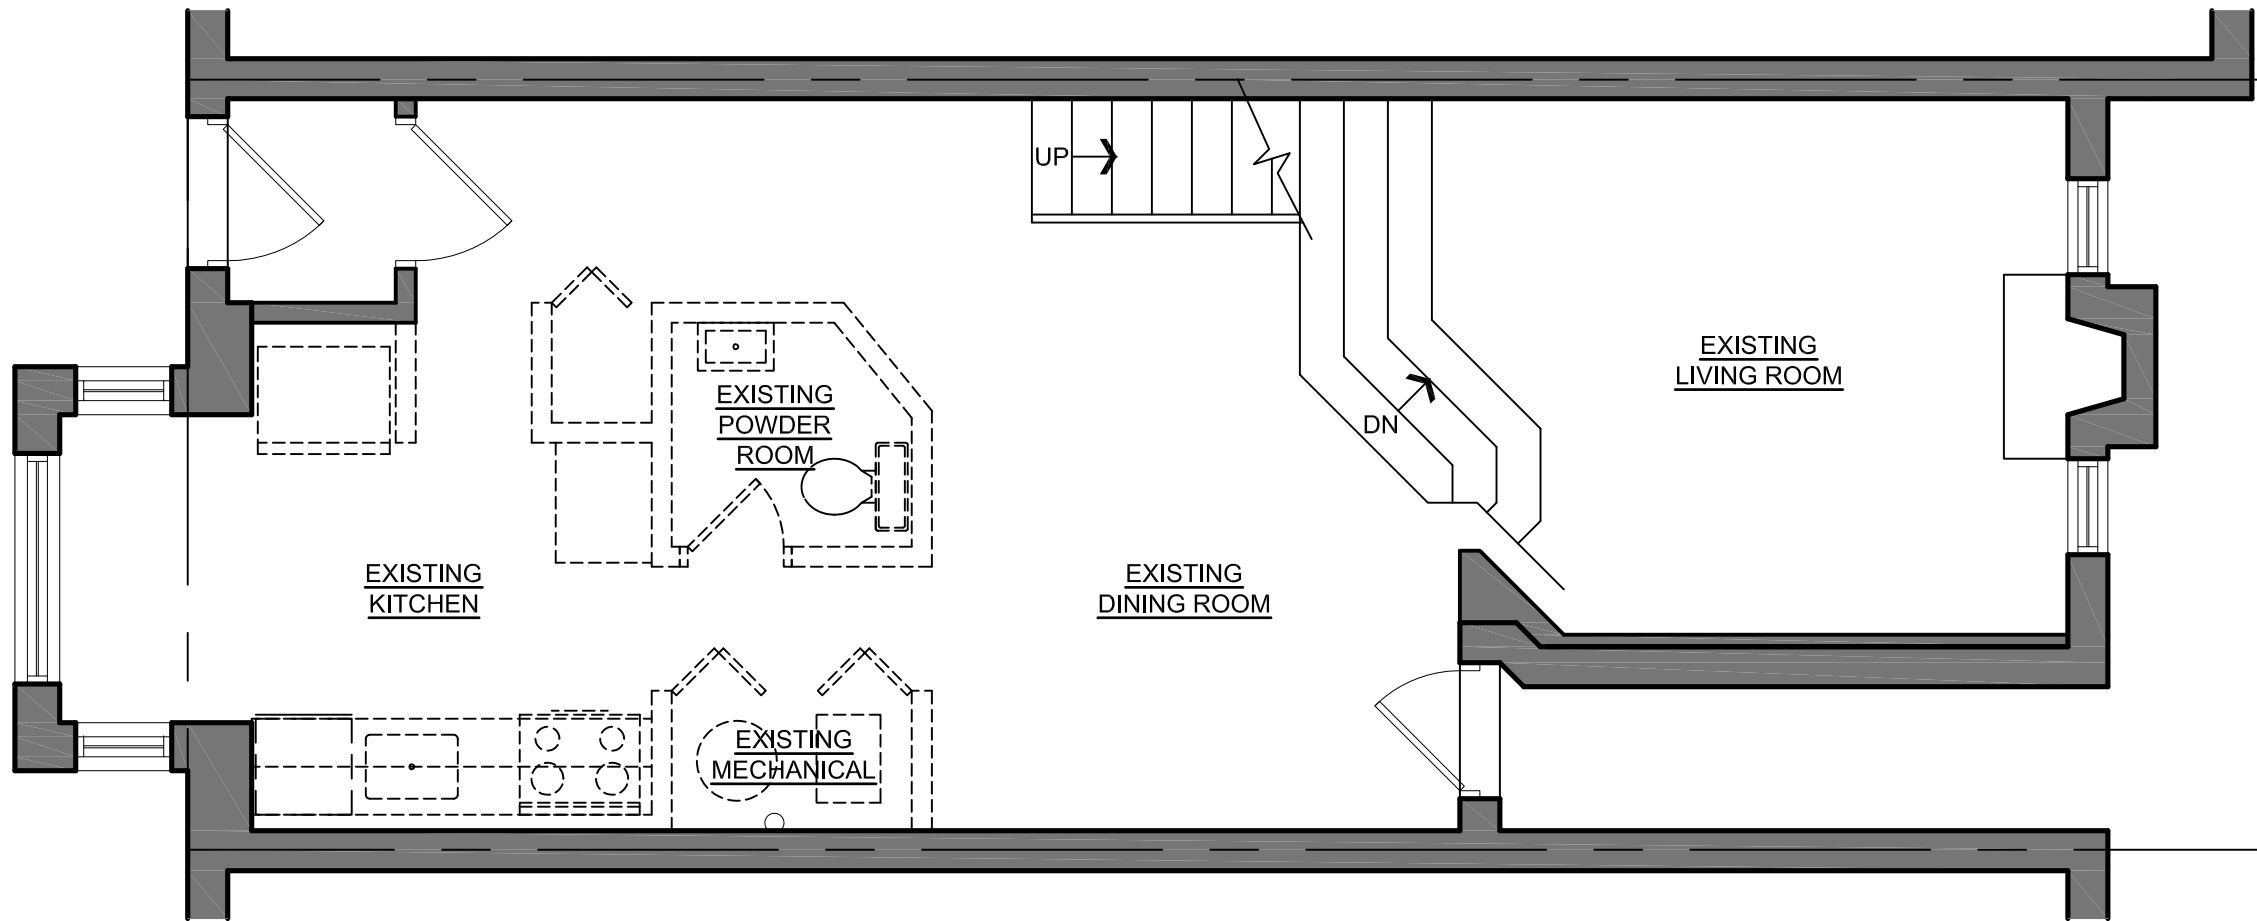



GENERAL DEMOLITION NOTES:


1. FIELD VERIFY EXISTING CONDITIONS PRIOR TO START OF DEMOLITION. NOTIFY THE ARCHITECT OF ANY DISCREPANCIES OR POTENTIAL CONFLICTS BEFORE PROCEEDING WITH THE WORK.
2. LABEL, STORE AND PROTECT ALL SALVAGE ITEMS TO BE REUSED IN THIS PROJECT.
3. ALL WALLS, DOORS, FRAMES, ETC. SHOWN DASHED SHALL BE REMOVED COMPLETELY, UON.
4. WALLS TO BE REMOVED SHALL BE REMOVED FROM FLOOR TO STRUCTURE ABOVE. REMOVAL SHALL INCLUDE ALL ARCHITECTURAL, MECHANICAL, & ELECTRICAL ACCESSORIES, EQUIPMENT, ETC.
5. WHERE AN EXISTING DOOR IS INDICATED FOR REMOVAL THE DOOR FRAME SHALL ALSO BE REMOVED UNLESS OTHERWISE NOTED. SALVAGE ALL DOORS AND TRIM.
7. DEMOLITION OF FINISHES INCLUDES REMOVAL OF ADHESIVES, GROUTING BEDS, ETC. AND REQUIRES REMAINING SURFACES TO BE PREPARED FOR NEW CONSTRUCTION. ALL PATCHING SHALL BE FLUSH WITH SURROUNDING SURFACES AND LEVEL WITHIN TOLERANCES SPECIFIED FOR THE SPECIFIC MATERIAL. IF MATERIAL IS NOT SPECIFIED, MAINTAIN EXISTING PLANES WITHIN 1/8" IN 10 FEET, NON-CUMULATIVE.
8. THE ITEMS IDENTIFIED TO BE REMOVED REPRESENT THE MAJOR ITEMS ONLY. MINOR ITEMS, THAT REQUIRE REMOVAL TO COMPLETE THE WORK, SHALL ALSO BE REMOVED.

LEGEND:

- EXISTING PARTITION TO REMAIN
- EXISTING PARTITION TO BE REMOVED
- EXISTING DOOR TO REMAIN
- EXISTING DOOR TO BE REMOVED

1
D-1
FIRST FLOOR DEMOLITION PLAN
SCALE: 1/4"=1'-0"

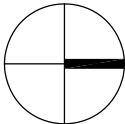 


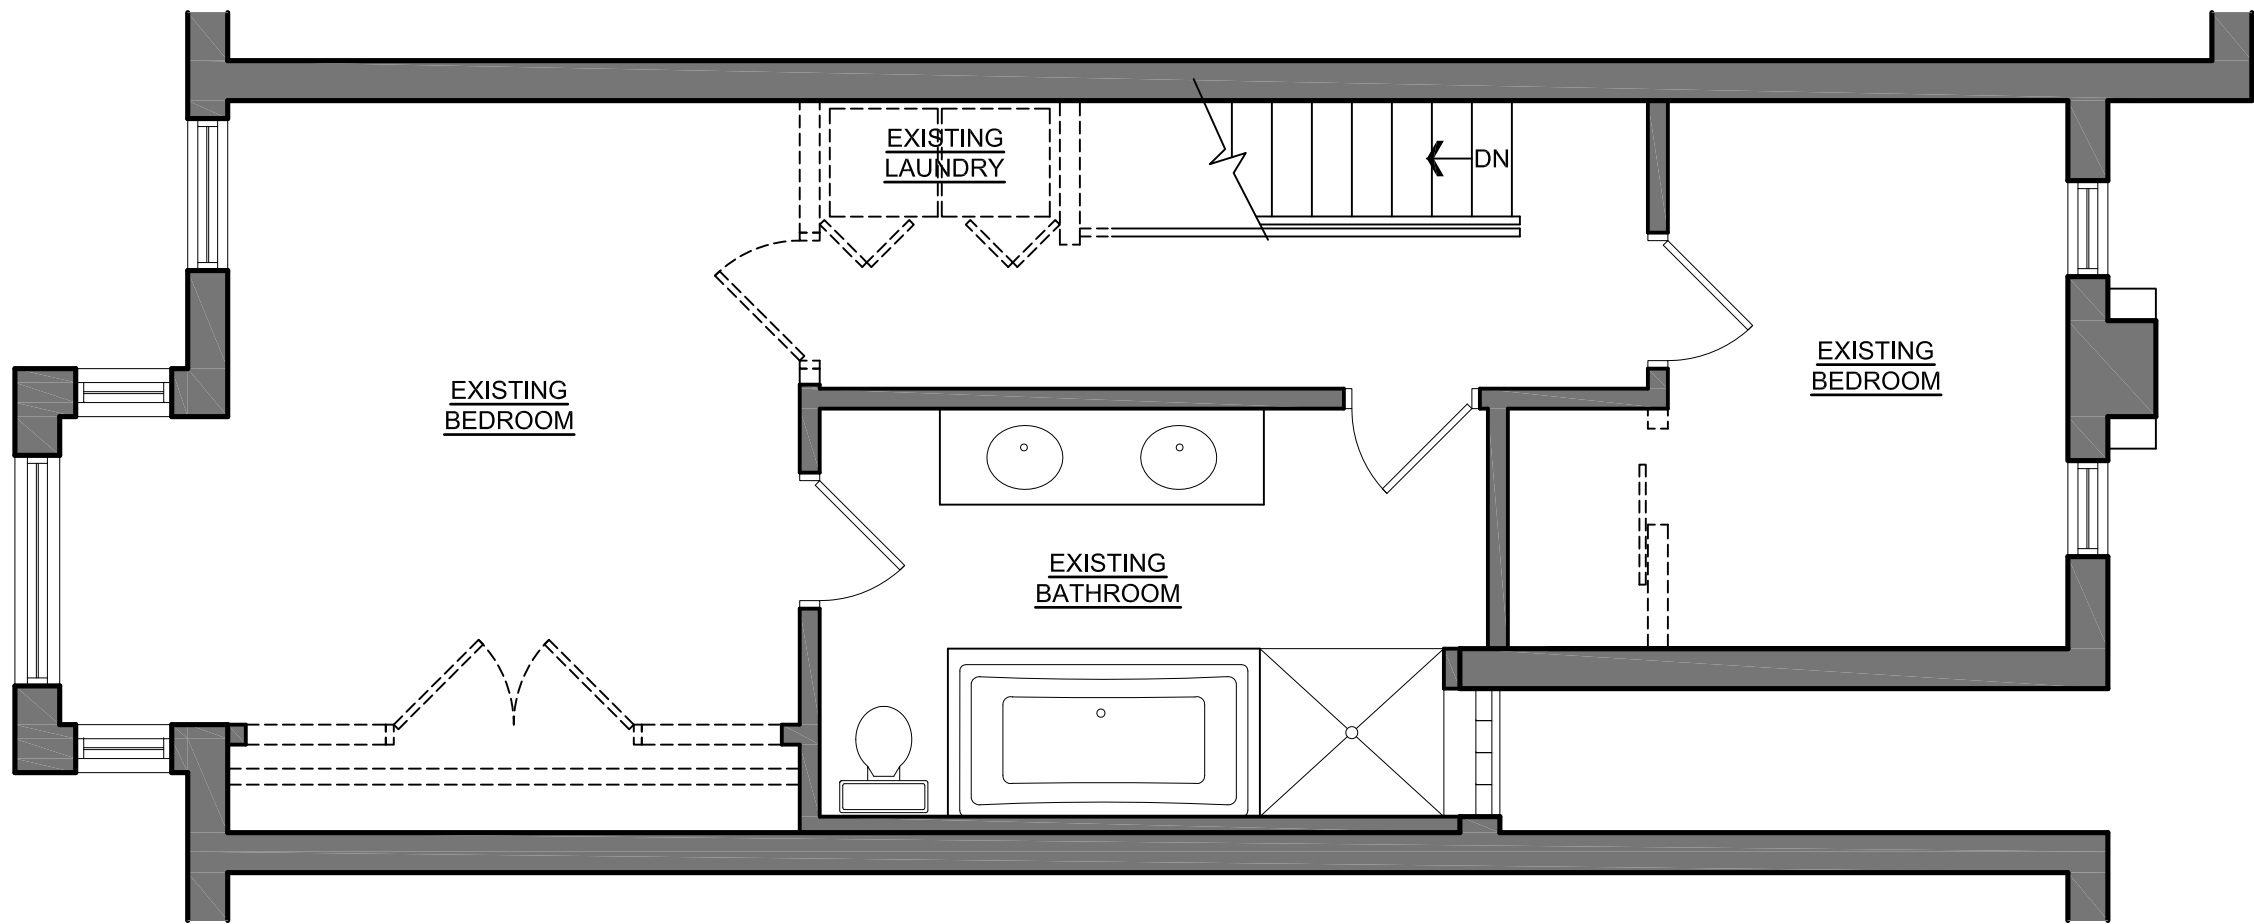

LEGEND:

- EXISTING PARTITION TO REMAIN
- EXISTING PARTITION TO BE REMOVED
- EXISTING DOOR TO REMAIN
- EXISTING DOOR TO BE REMOVED

1 SECOND FLOOR DEMOLITION PLAN
D-2 SCALE: 1/4"=1'-0"

 

REVISIONS		
#	DATE	COMMENTS


MAHONEY RESIDENCE
1402 E ST SE Washington, DC 20003

FWLER ARCHITECTS
1819 D STREET SE
WASHINGTON, DC 20003
(202) 546-0896
www.fowler-architects.com

SEAL:

VERSION: BZA
DATE: 2-4-14
SCALE: 1/4"=1'-0"

SECOND FLOOR
DEMOLITION PLAN
D-2

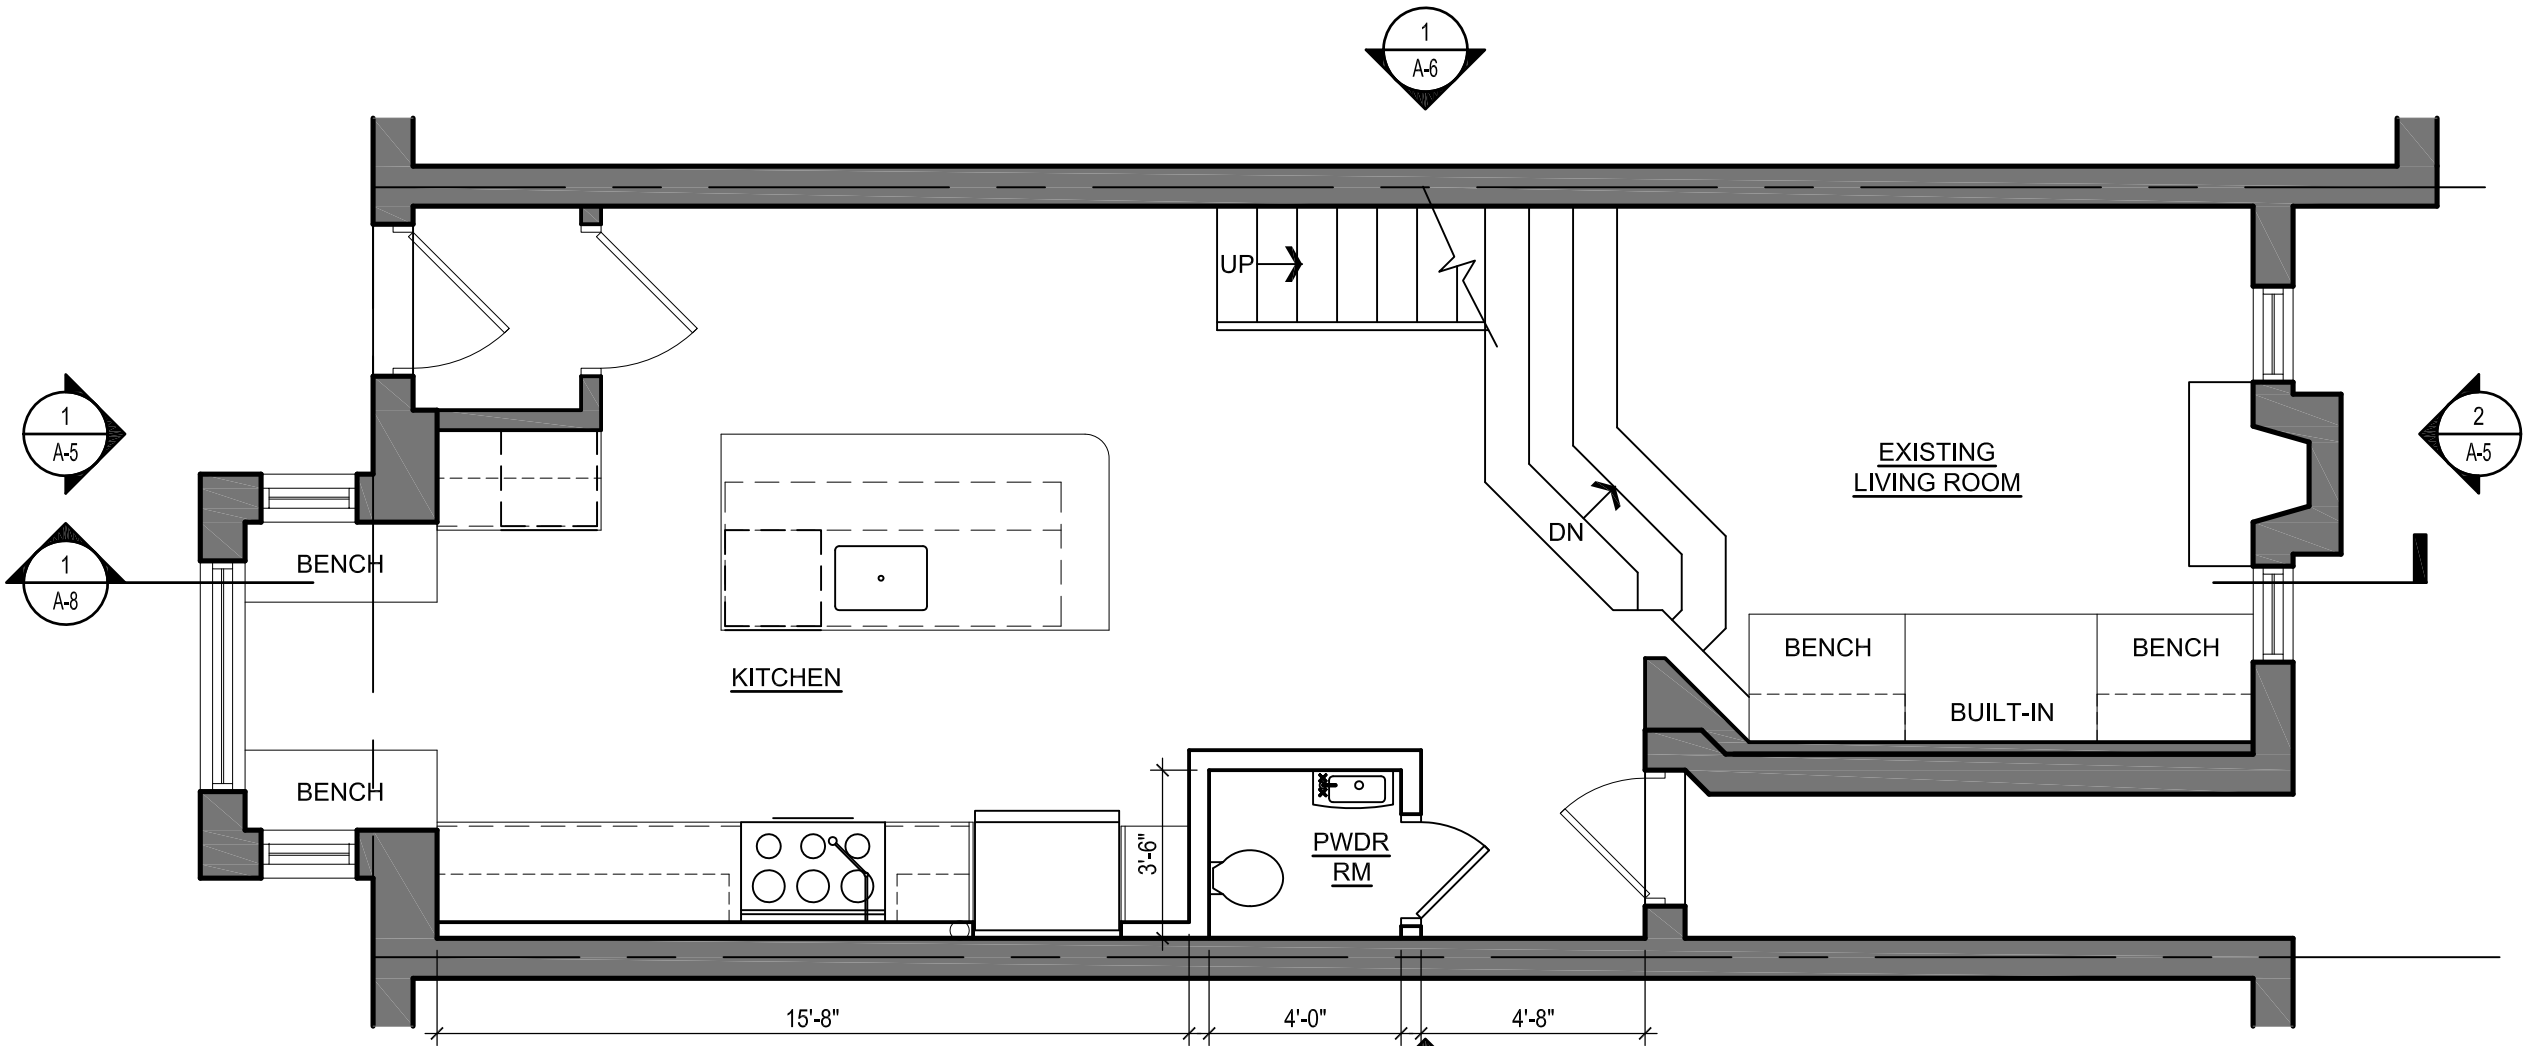



GENERAL CONSTRUCTION NOTES:

1. CHECK AND VERIFY ALL DIMENSIONS AND CONDITIONS AT THE JOB SITE BEFORE STARTING THE WORK. NOTIFY THE ARCHITECT OF ANY DISCREPANCIES OR POTENTIAL CONFLICTS BEFORE PROCEEDING WITH THE WORK.
2. DIMENSIONS ARE FROM FACE OF GWB OR EXPOSED MASONRY UNLESS OTHERWISE NOTED.
3. THOSE DIMENSIONS WHICH REQUIRE FIELD VERIFICATION ARE IDENTIFIED WITH $\pm$. DIMENSIONS, OR LABELED "VIF". DIMENSIONS NOT SO NOTED ARE INTENDED TO BE HELD. FIELD VERIFY ALL DIMENSIONS PRIOR TO FABRICATION OR INSTALLATION OF BUILDING COMPONENTS.
4. WHERE DISCREPANCIES OCCUR BETWEEN VARIOUS DRAWINGS OBTAIN CLARIFICATION FROM THE ARCHITECT BEFORE PROCEEDING WITH THE WORK.
5. WHERE SPECIFIC DETAILING IS NOT SHOWN, EXECUTE THE CONSTRUCTION IN A SOUND, WORKMANLIKE MANNER CONSISTENT WITH THE OTHER DETAILING SHOWN.
6. PROVIDE BLOCKING WITHIN PARTITIONS FOR ALL WALL MOUNTED WOODWORK, APPLIANCES, AND ACCESSORIES.
7. EXISTING SURFACES DISTURBED BY DEMOLITION OR NEW CONSTRUCTION SHALL BE PATCHED TO BE FLUSH WITH SURROUNDING SURFACES. THE FINISHED SURFACE IS TO BE LEVEL AND PLUMB TO WITHIN 1/8" IN 10 FEET, UNLESS OTHERWISE SPECIFIED.
8. ALL TRIM TO MATCH EXISTING. FINAL PROFILES TO BE SELECTED BY OWNER/ARCHITECT.

1 FIRST FLOOR PLAN
A-1 SCALE: 1/4"=1'-0"

LEGEND:

- EXISTING PARTITION TO REMAIN
- NEW PARTITION

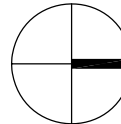 

REVISIONS		
#	DATE	COMMENTS

MAHONEY RESIDENCE
1402 E ST SE Washington, DC 20003


FWLER ARCHITECTS
1819 D STREET SE
WASHINGTON, DC 20003
(202) 546-0896
www.fowler-architects.com

SEAL:

VERSION: BZA
DATE: 2-4-14
SCALE: 1/4"=1'-0"

FIRST FLOOR PLAN



A-1

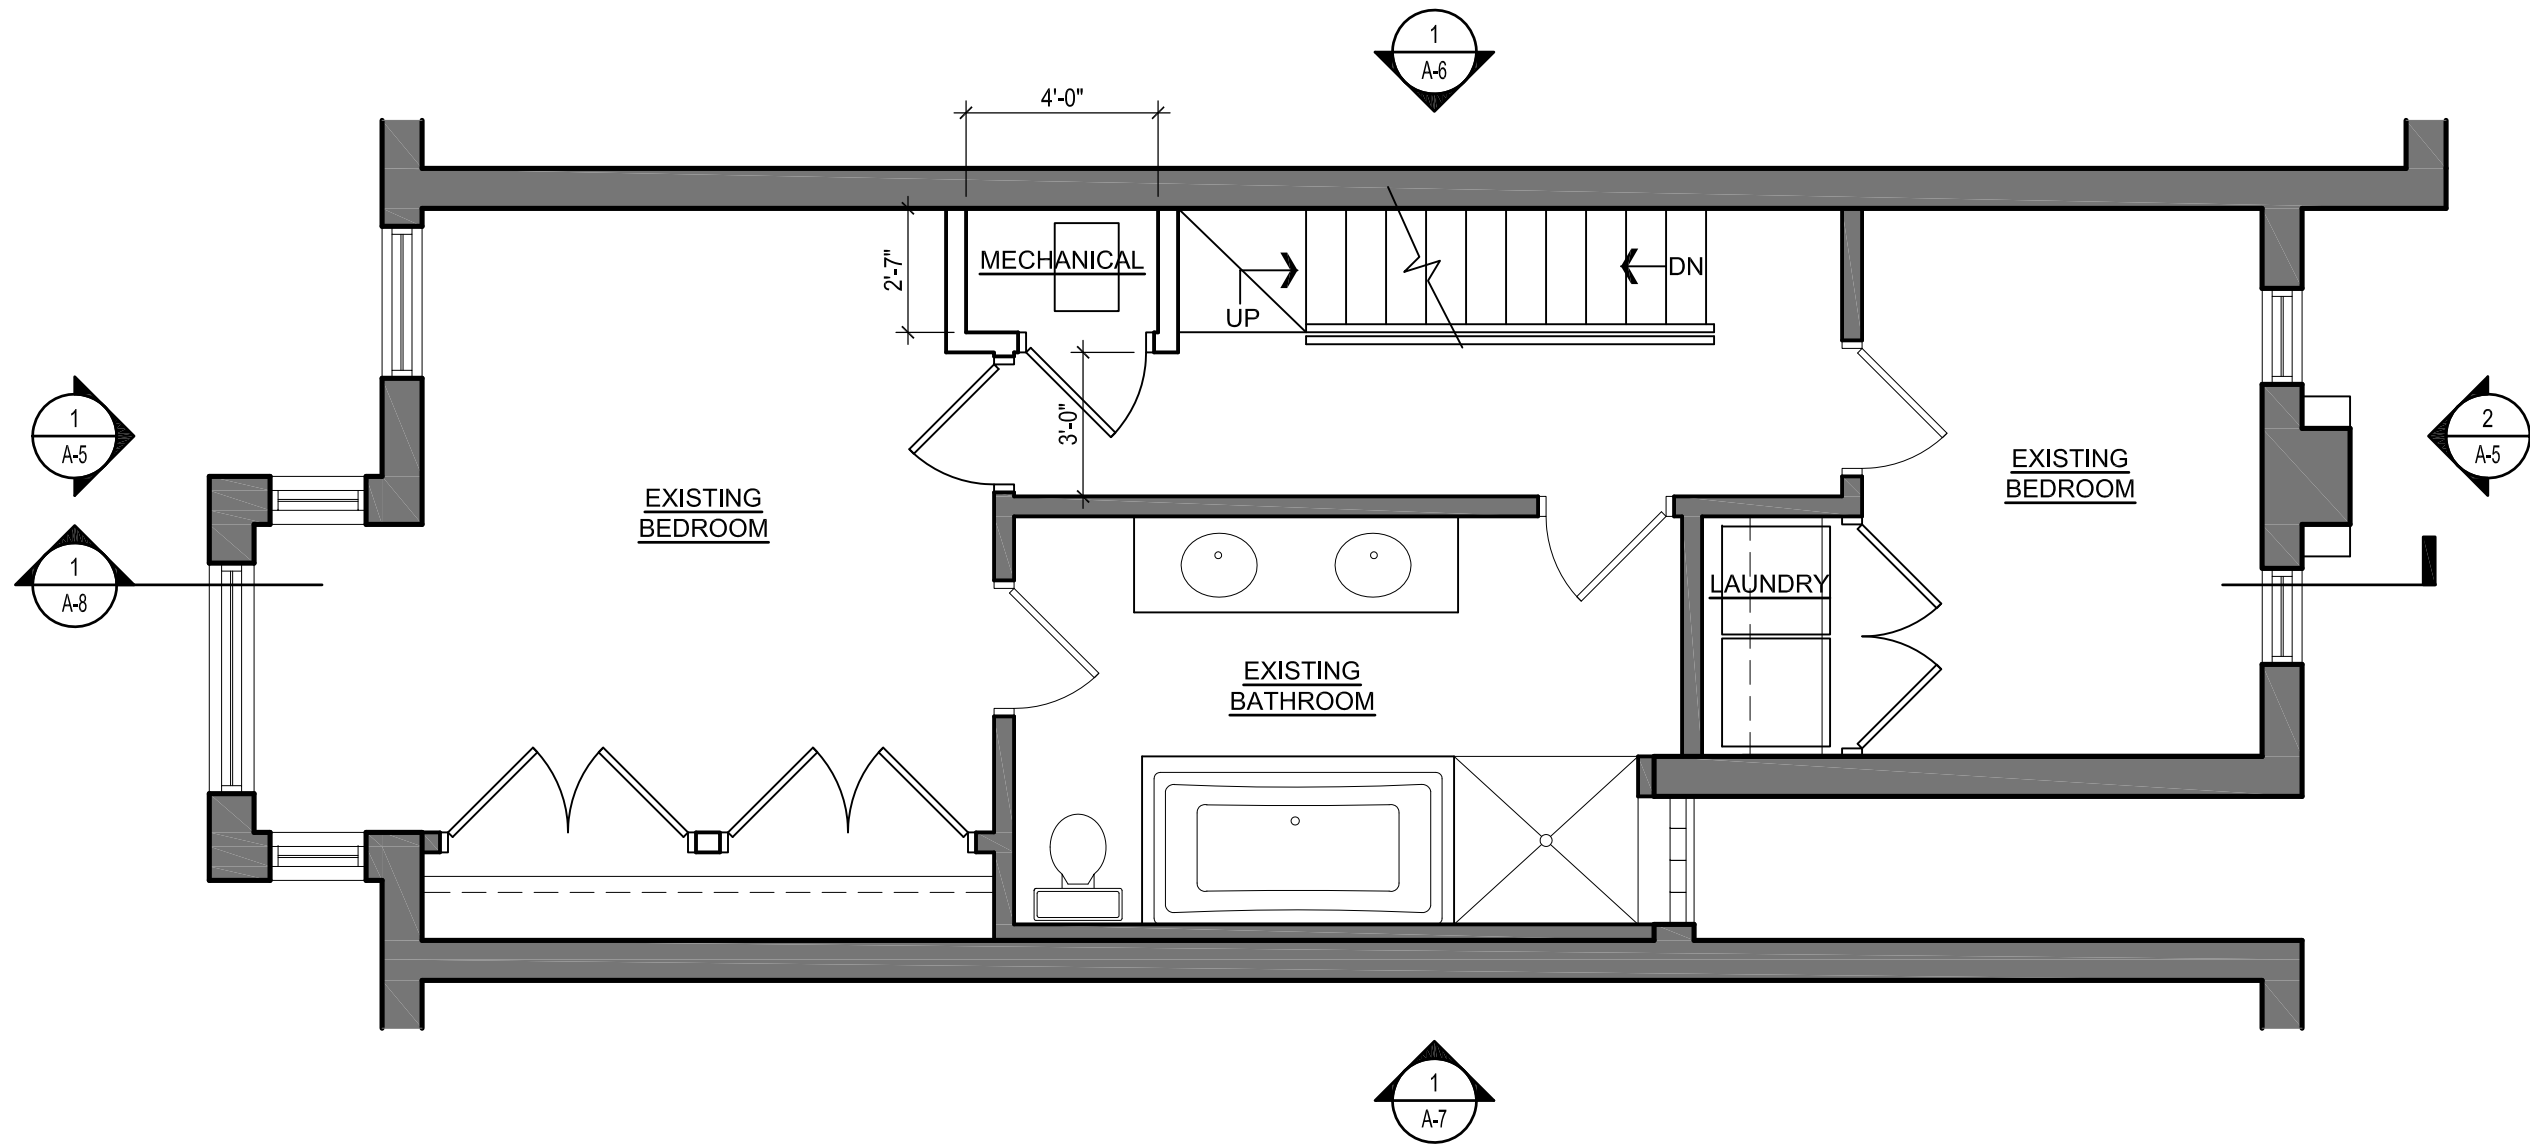

1 SECOND FLOOR PLAN
A-2 SCALE: 1/4"=1'-0"

LEGEND:

- EXISTING PARTITION TO REMAIN
- NEW PARTITION

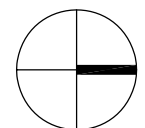 

REVISIONS		
#	DATE	COMMENTS

MAHONEY RESIDENCE
1402 E ST SE Washington, DC 20003


FOWLER ARCHITECTS
1819 D STREET SE
WASHINGTON, DC 20003
(202) 546-0896
www.fowler-architects.com

SEAL:

VERSION: BZA
DATE: 2-4-14
SCALE: 1/4"=1'-0"

SECOND FLOOR PLAN

A-2

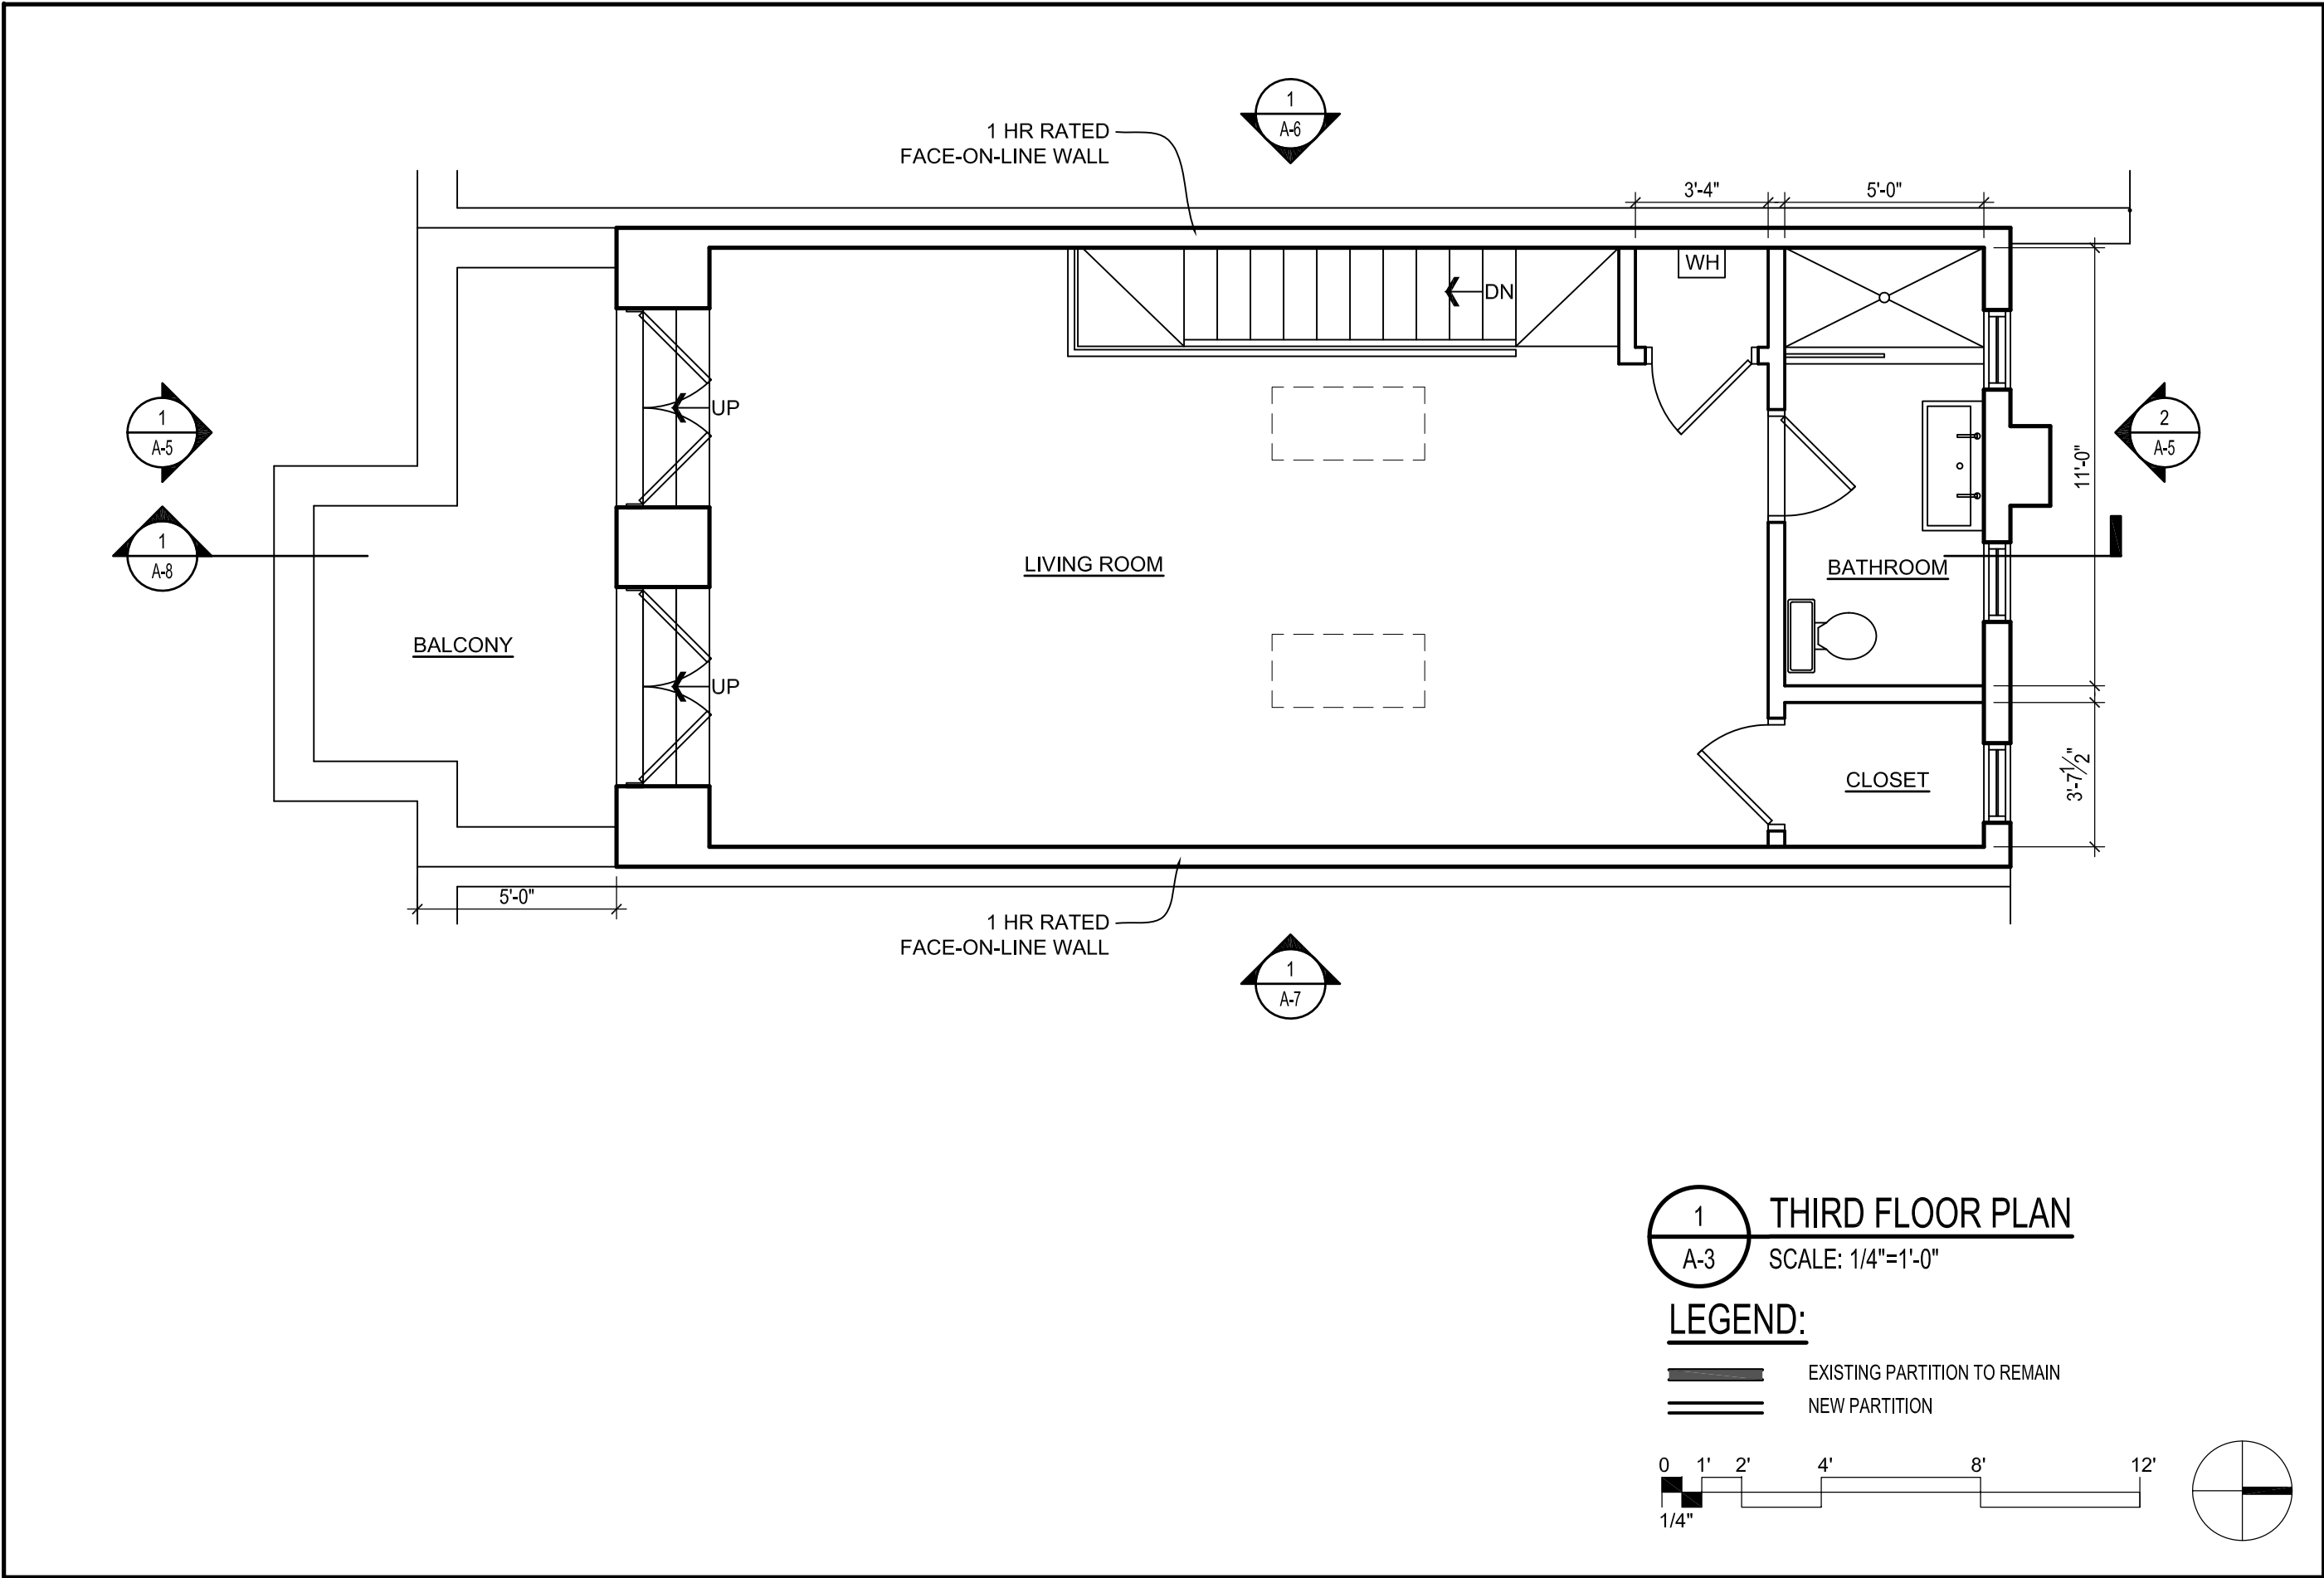

REVISIONS		
#	DATE	COMMENTS

MAHONEY RESIDENCE

1402 E ST SE Washington, DC 20003

FOWLER ARCHITECTS

1819 D STREET SE
WASHINGTON, DC 20003
(202) 546-0896
www.fowler-architects.com

SEAL:


VERSION: BZA

DATE: 2-4-14

SCALE: 1/4"=1'-0"

THIRD FLOOR PLAN

A-3

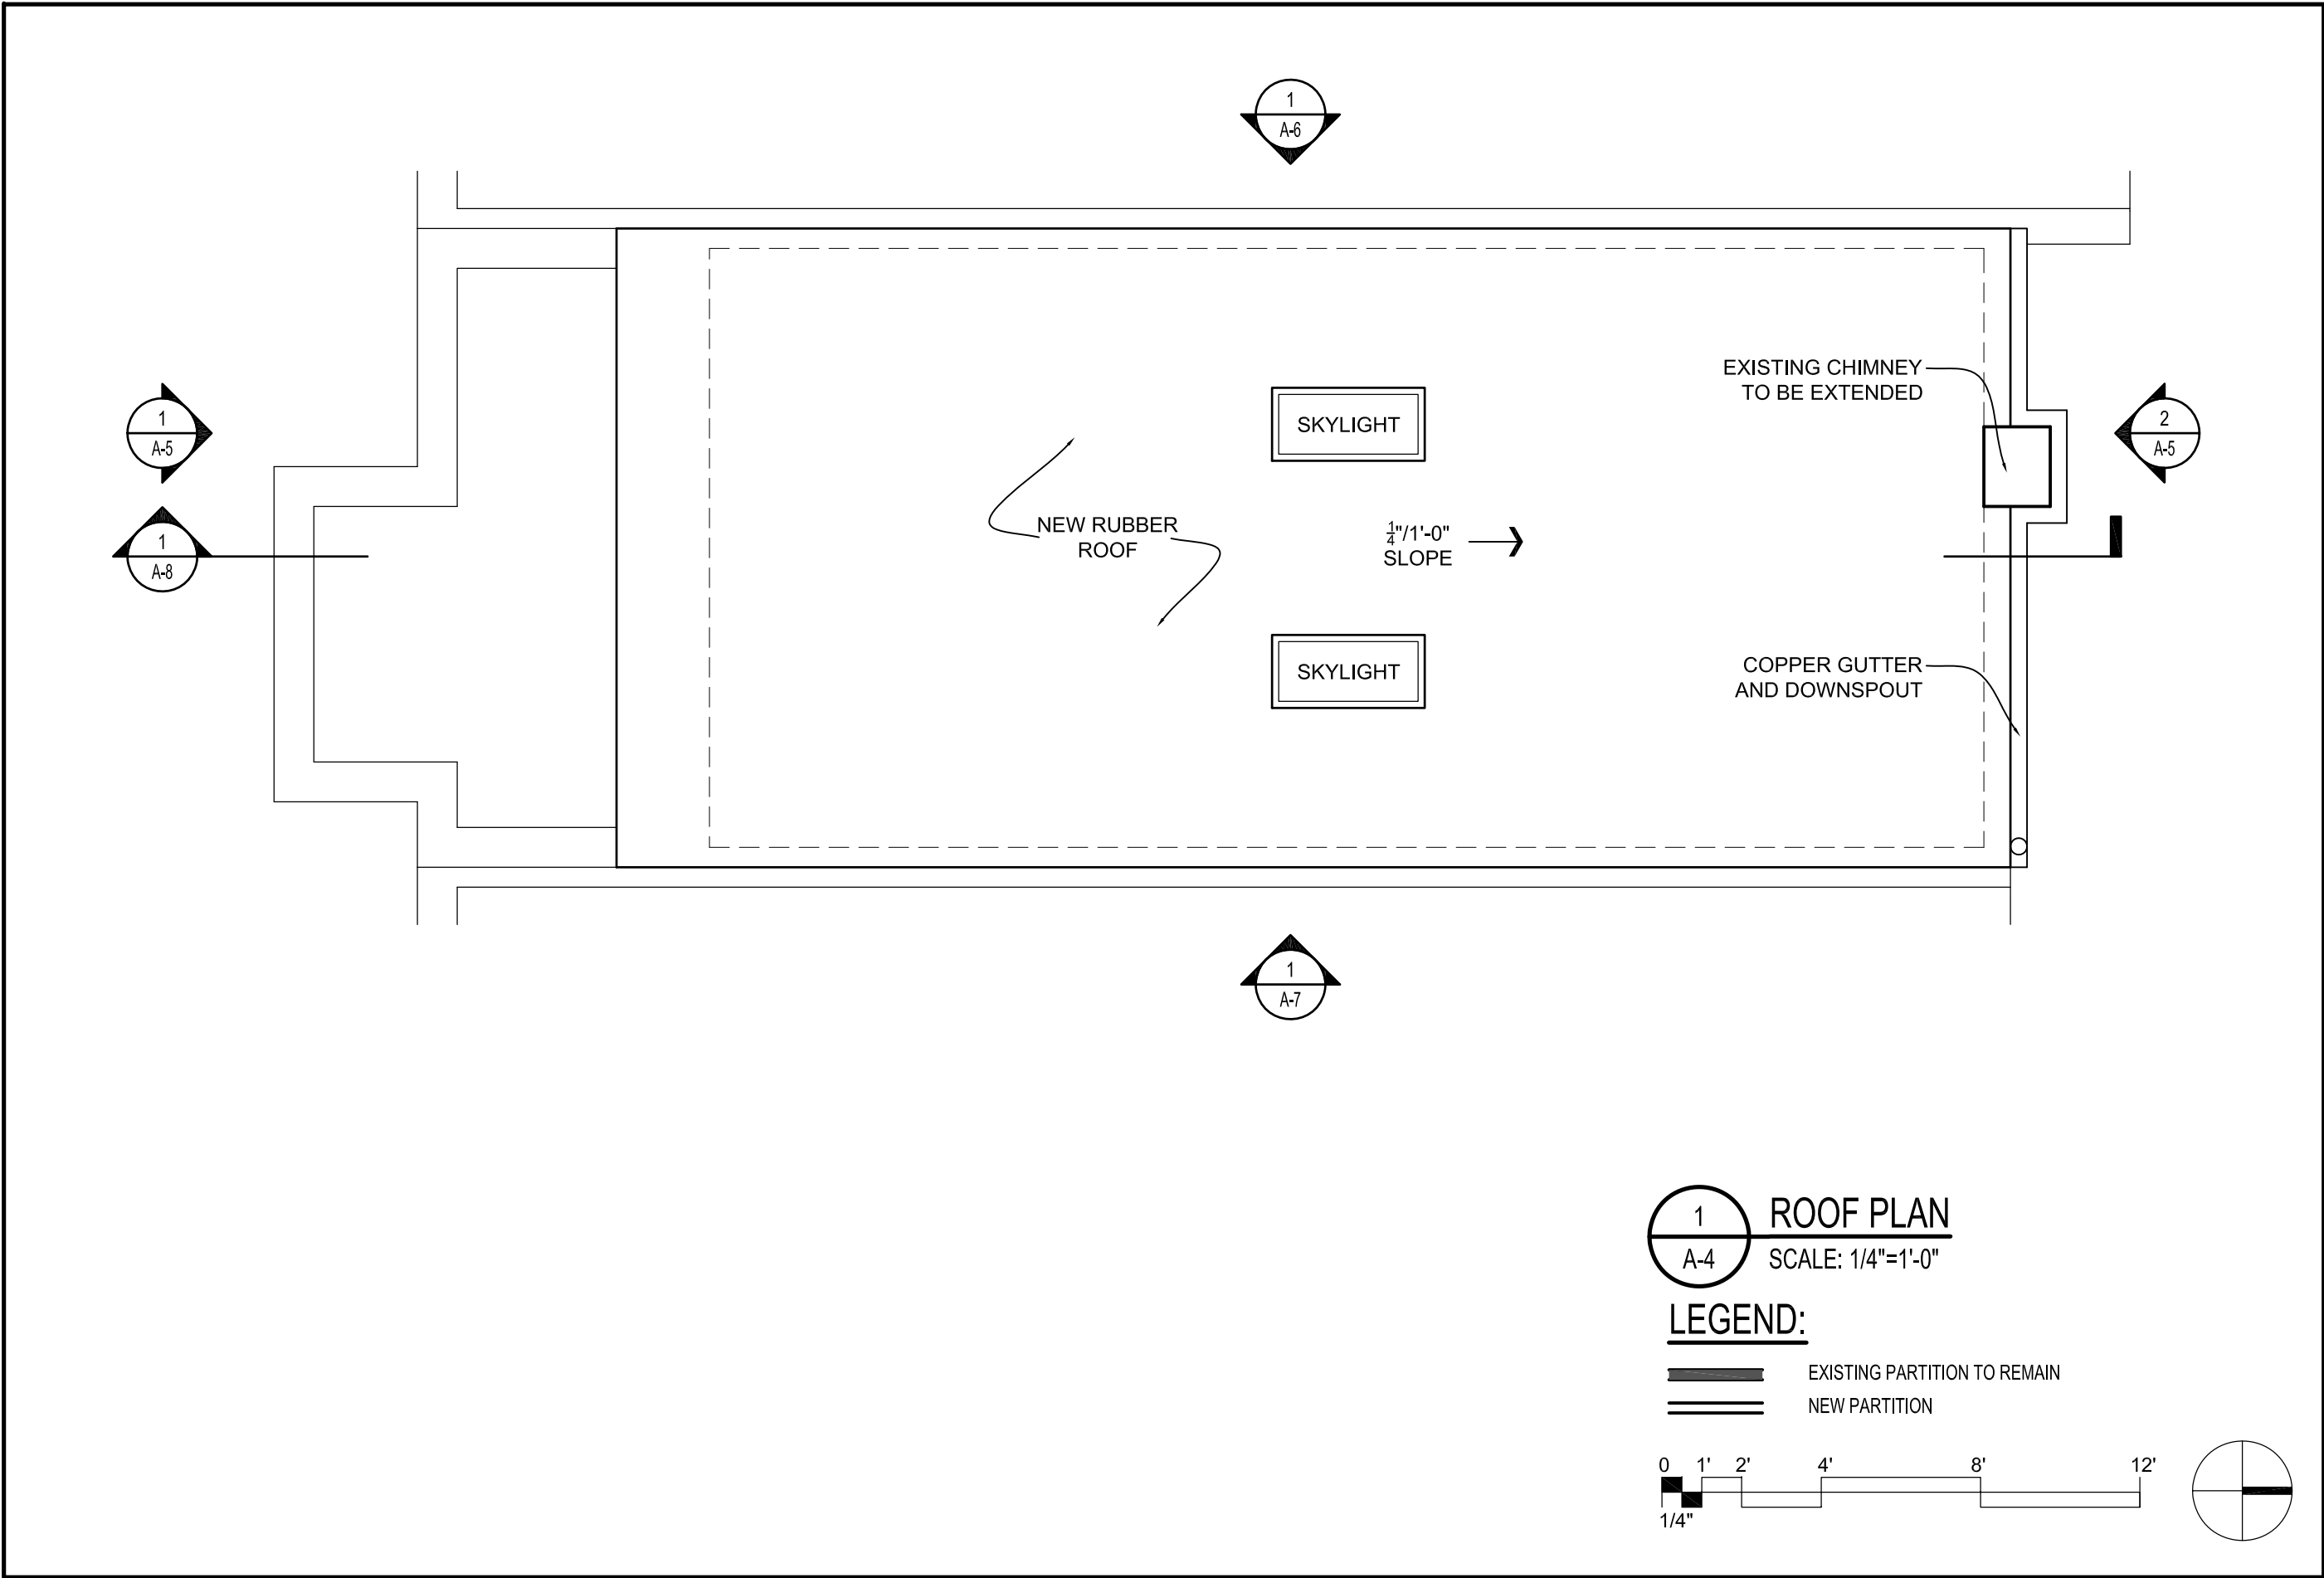



1
A-4

ROOF PLAN

SCALE: 1/4"=1'-0"

LEGEND:

- EXISTING PARTITION TO REMAIN
- NEW PARTITION

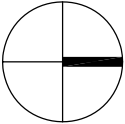 

REVISIONS		
#	DATE	COMMENTS

MAHONEY RESIDENCE

1402 E ST SE Washington, DC 20003

FOWLER ARCHITECTS

1819 D STREET SE
WASHINGTON, DC 20003
(202) 546-0896
www.fowler-architects.com

SEAL:


VERSION: BZA

DATE: 2-4-14

SCALE: 1/4"=1'-0"

ROOF PLAN

A-4

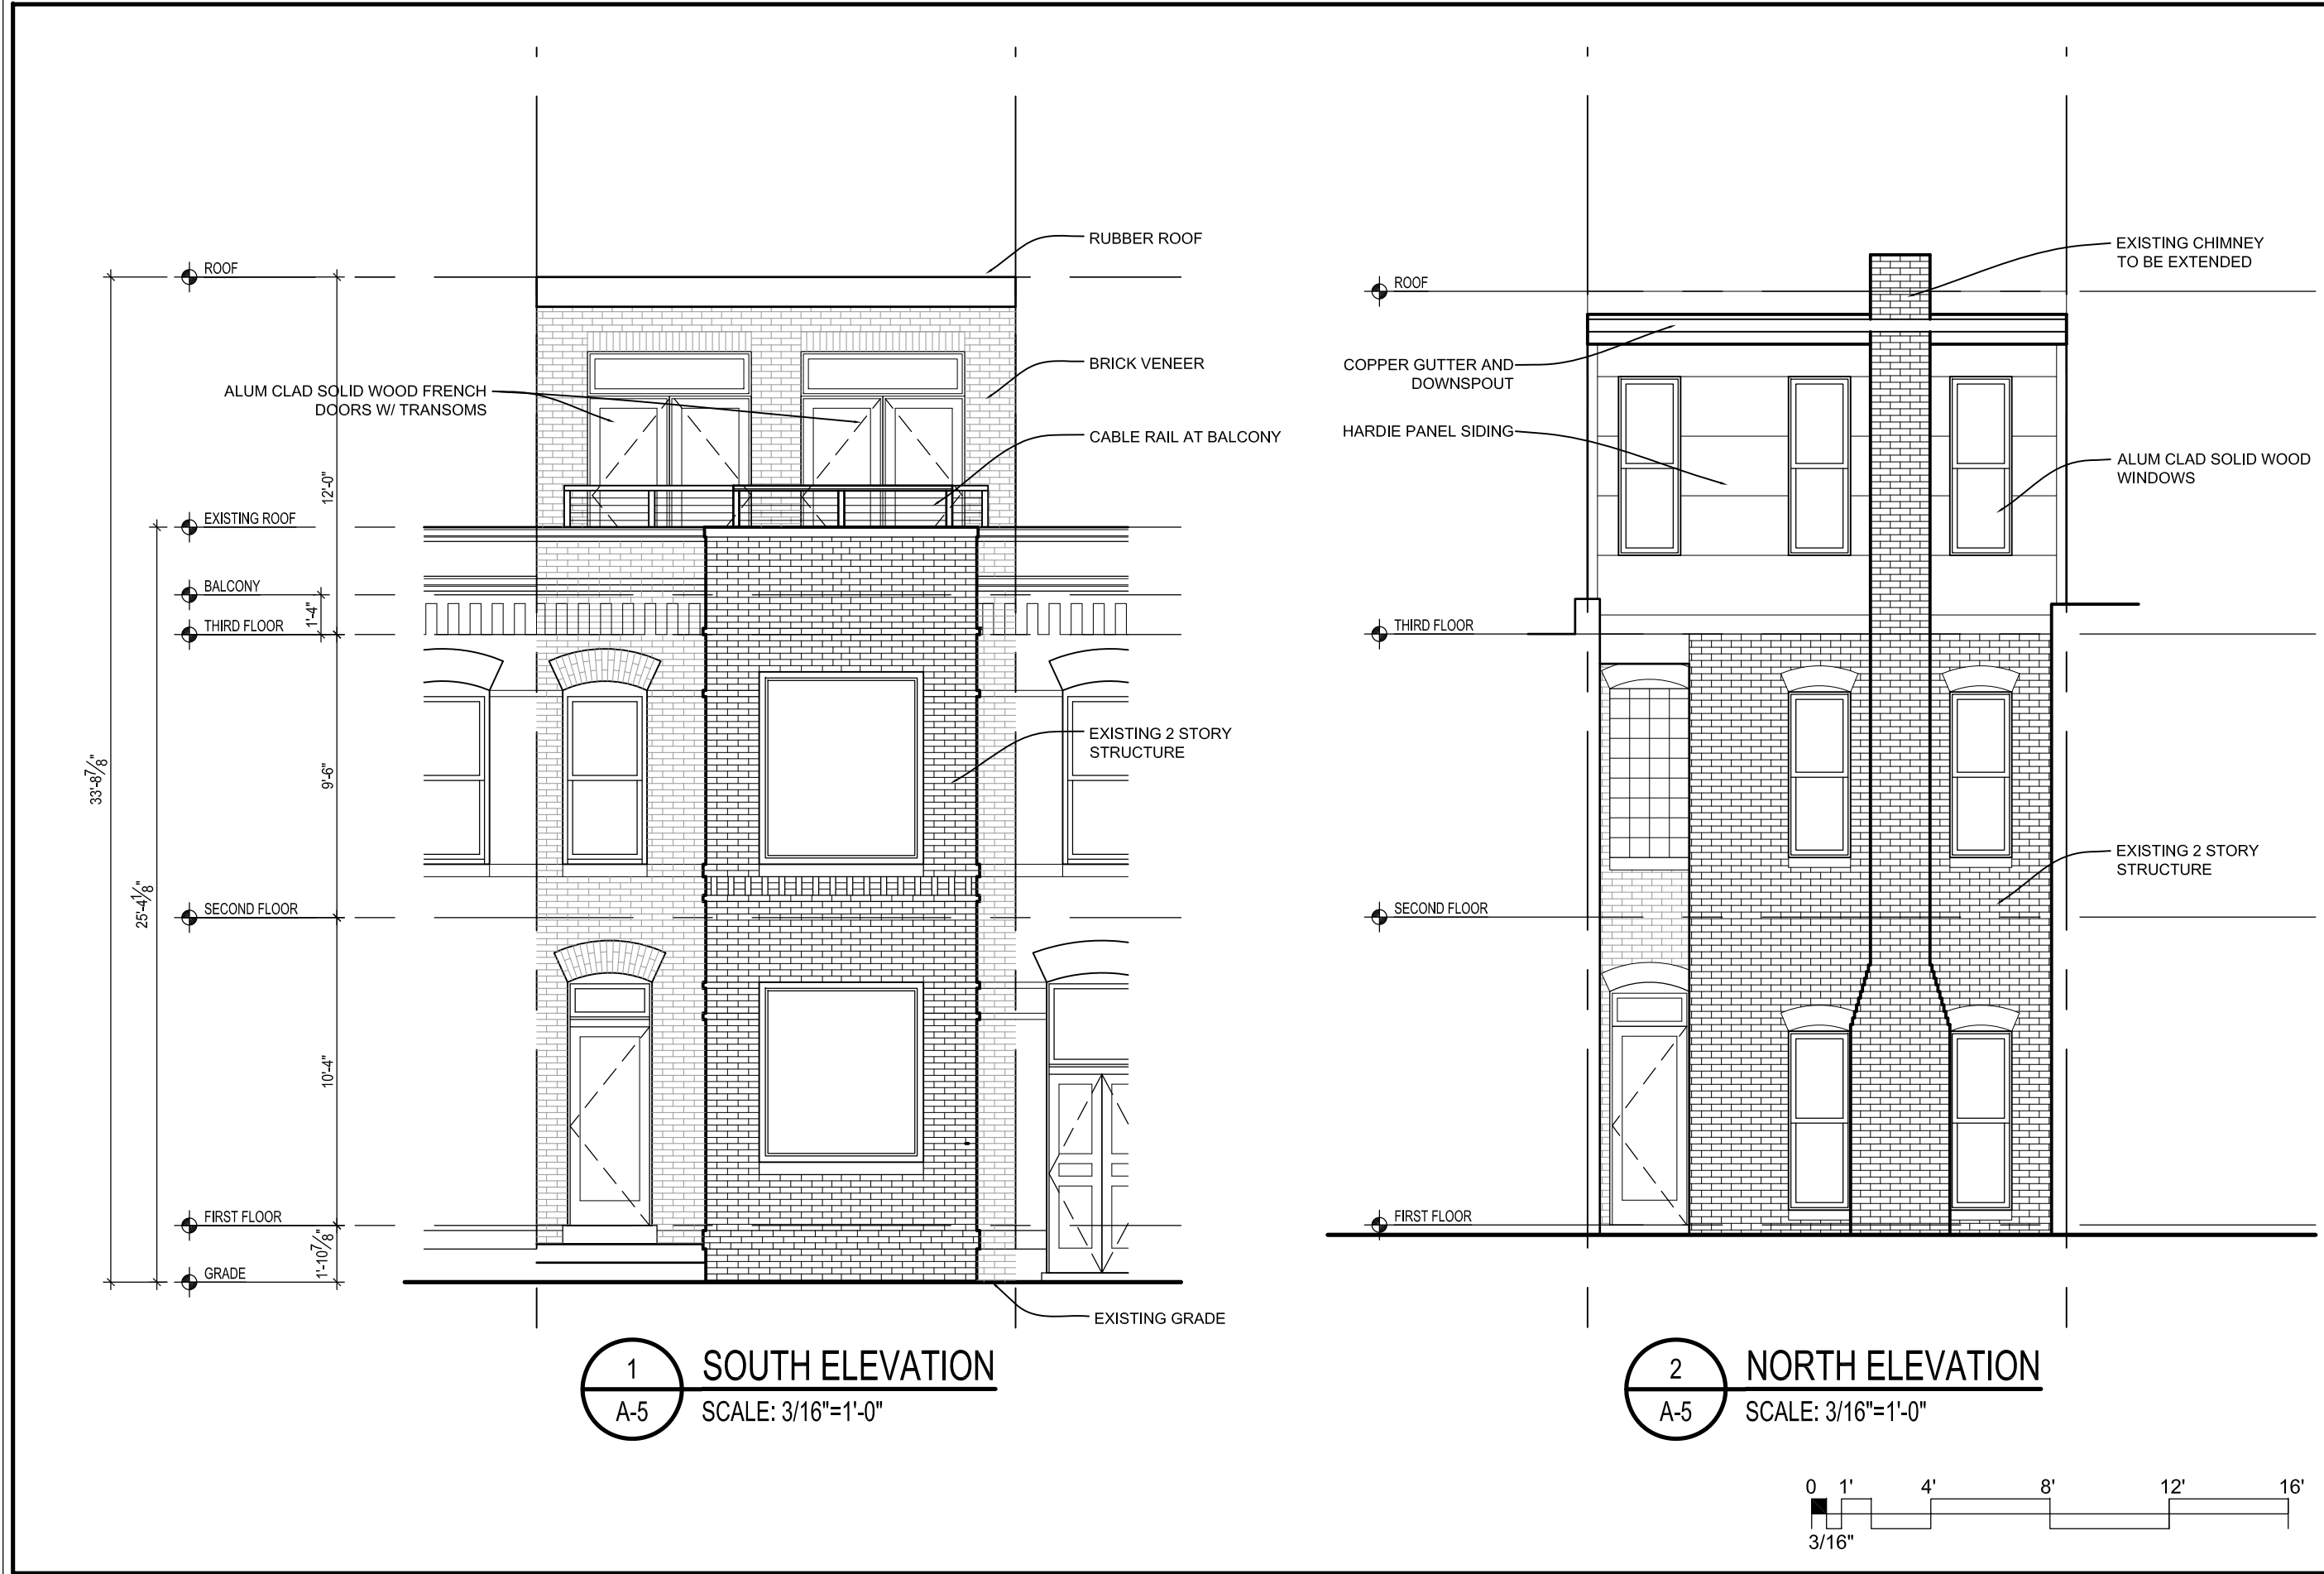

REVISIONS		
#	DATE	COMMENTS

MAHONEY RESIDENCE

1402 E ST SE Washington, DC 20003

FOWLER ARCHITECTS


1819 D STREET SE
WASHINGTON, DC 20003
(202) 546-0896
www.fowler-architects.com

SEAL:

VERSION: BZA
DATE: 2-4-14
SCALE: 3/16"=1'-0"

EXTERIOR ELEVATIONS

A-5

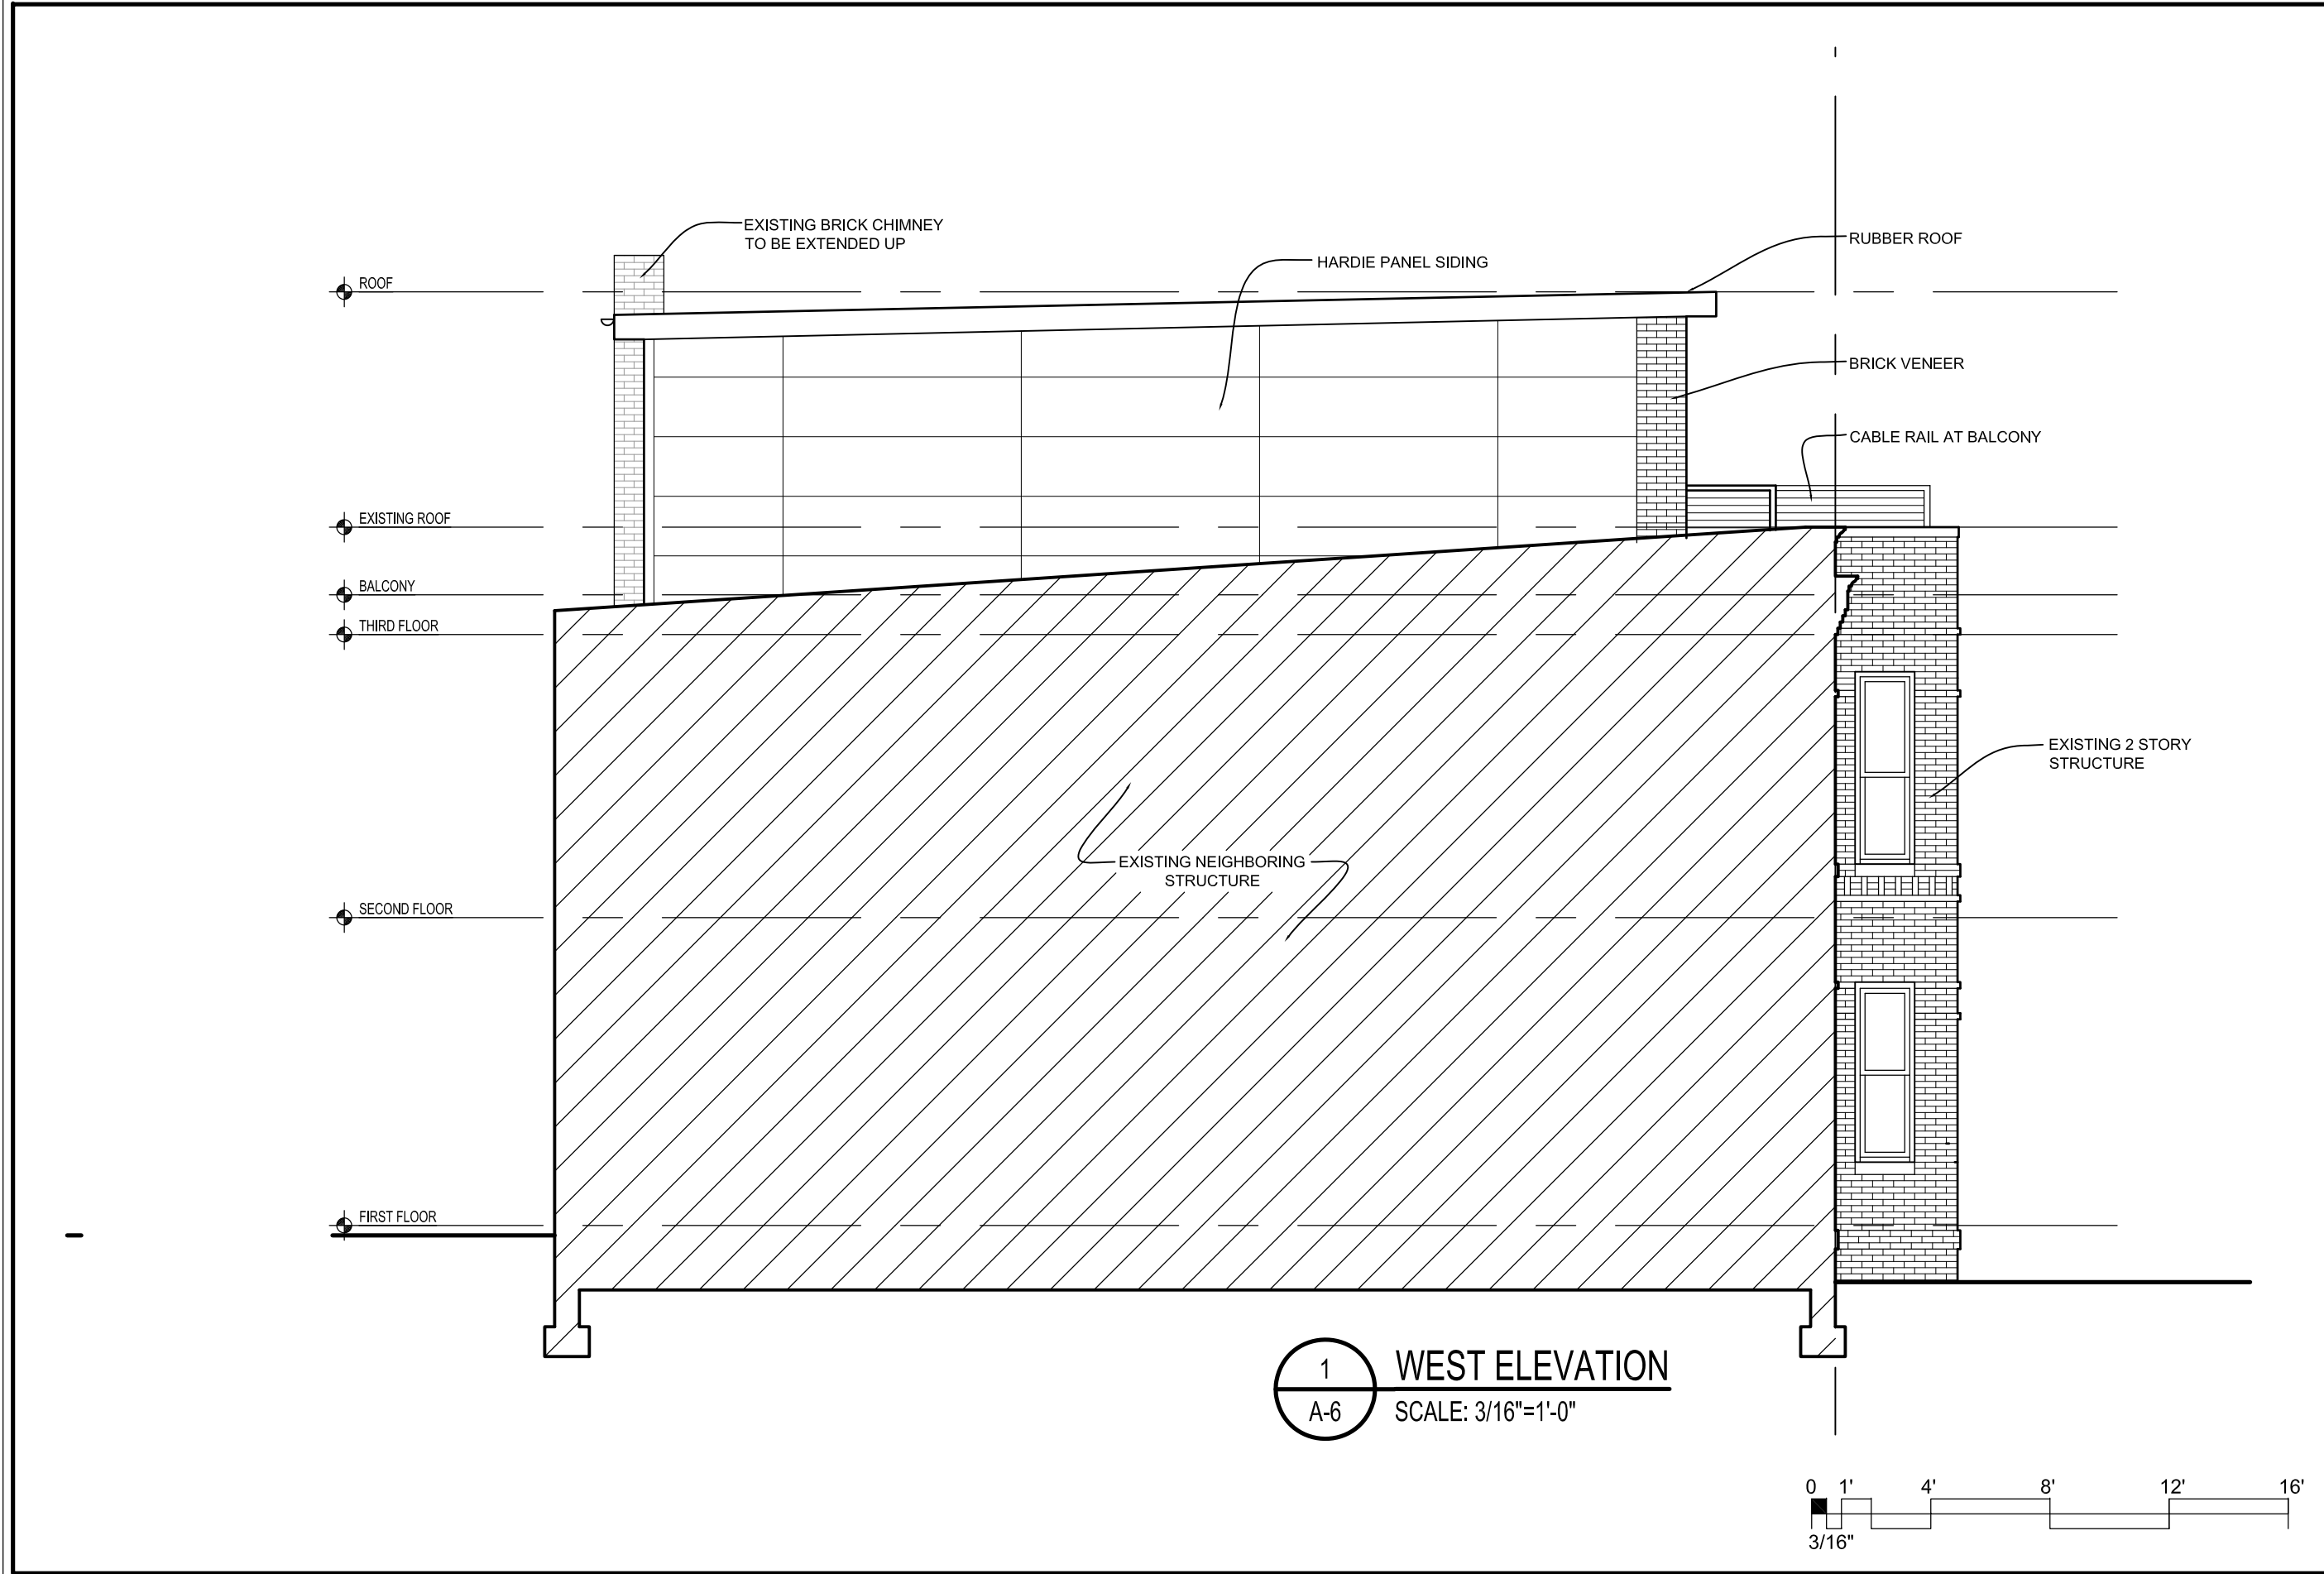

REVISIONS		
#	DATE	COMMENTS

MAHONEY RESIDENCE

1402 E ST SE Washington, DC 20003

FOWLER ARCHITECTS


1819 D STREET SE
WASHINGTON, DC 20003
(202) 546-0896
www.fowler-architects.com

SEAL:

VERSION: BZA
DATE: 2-4-14
SCALE: 3/16"=1'-0"

EXTERIOR ELEVATIONS

A-6

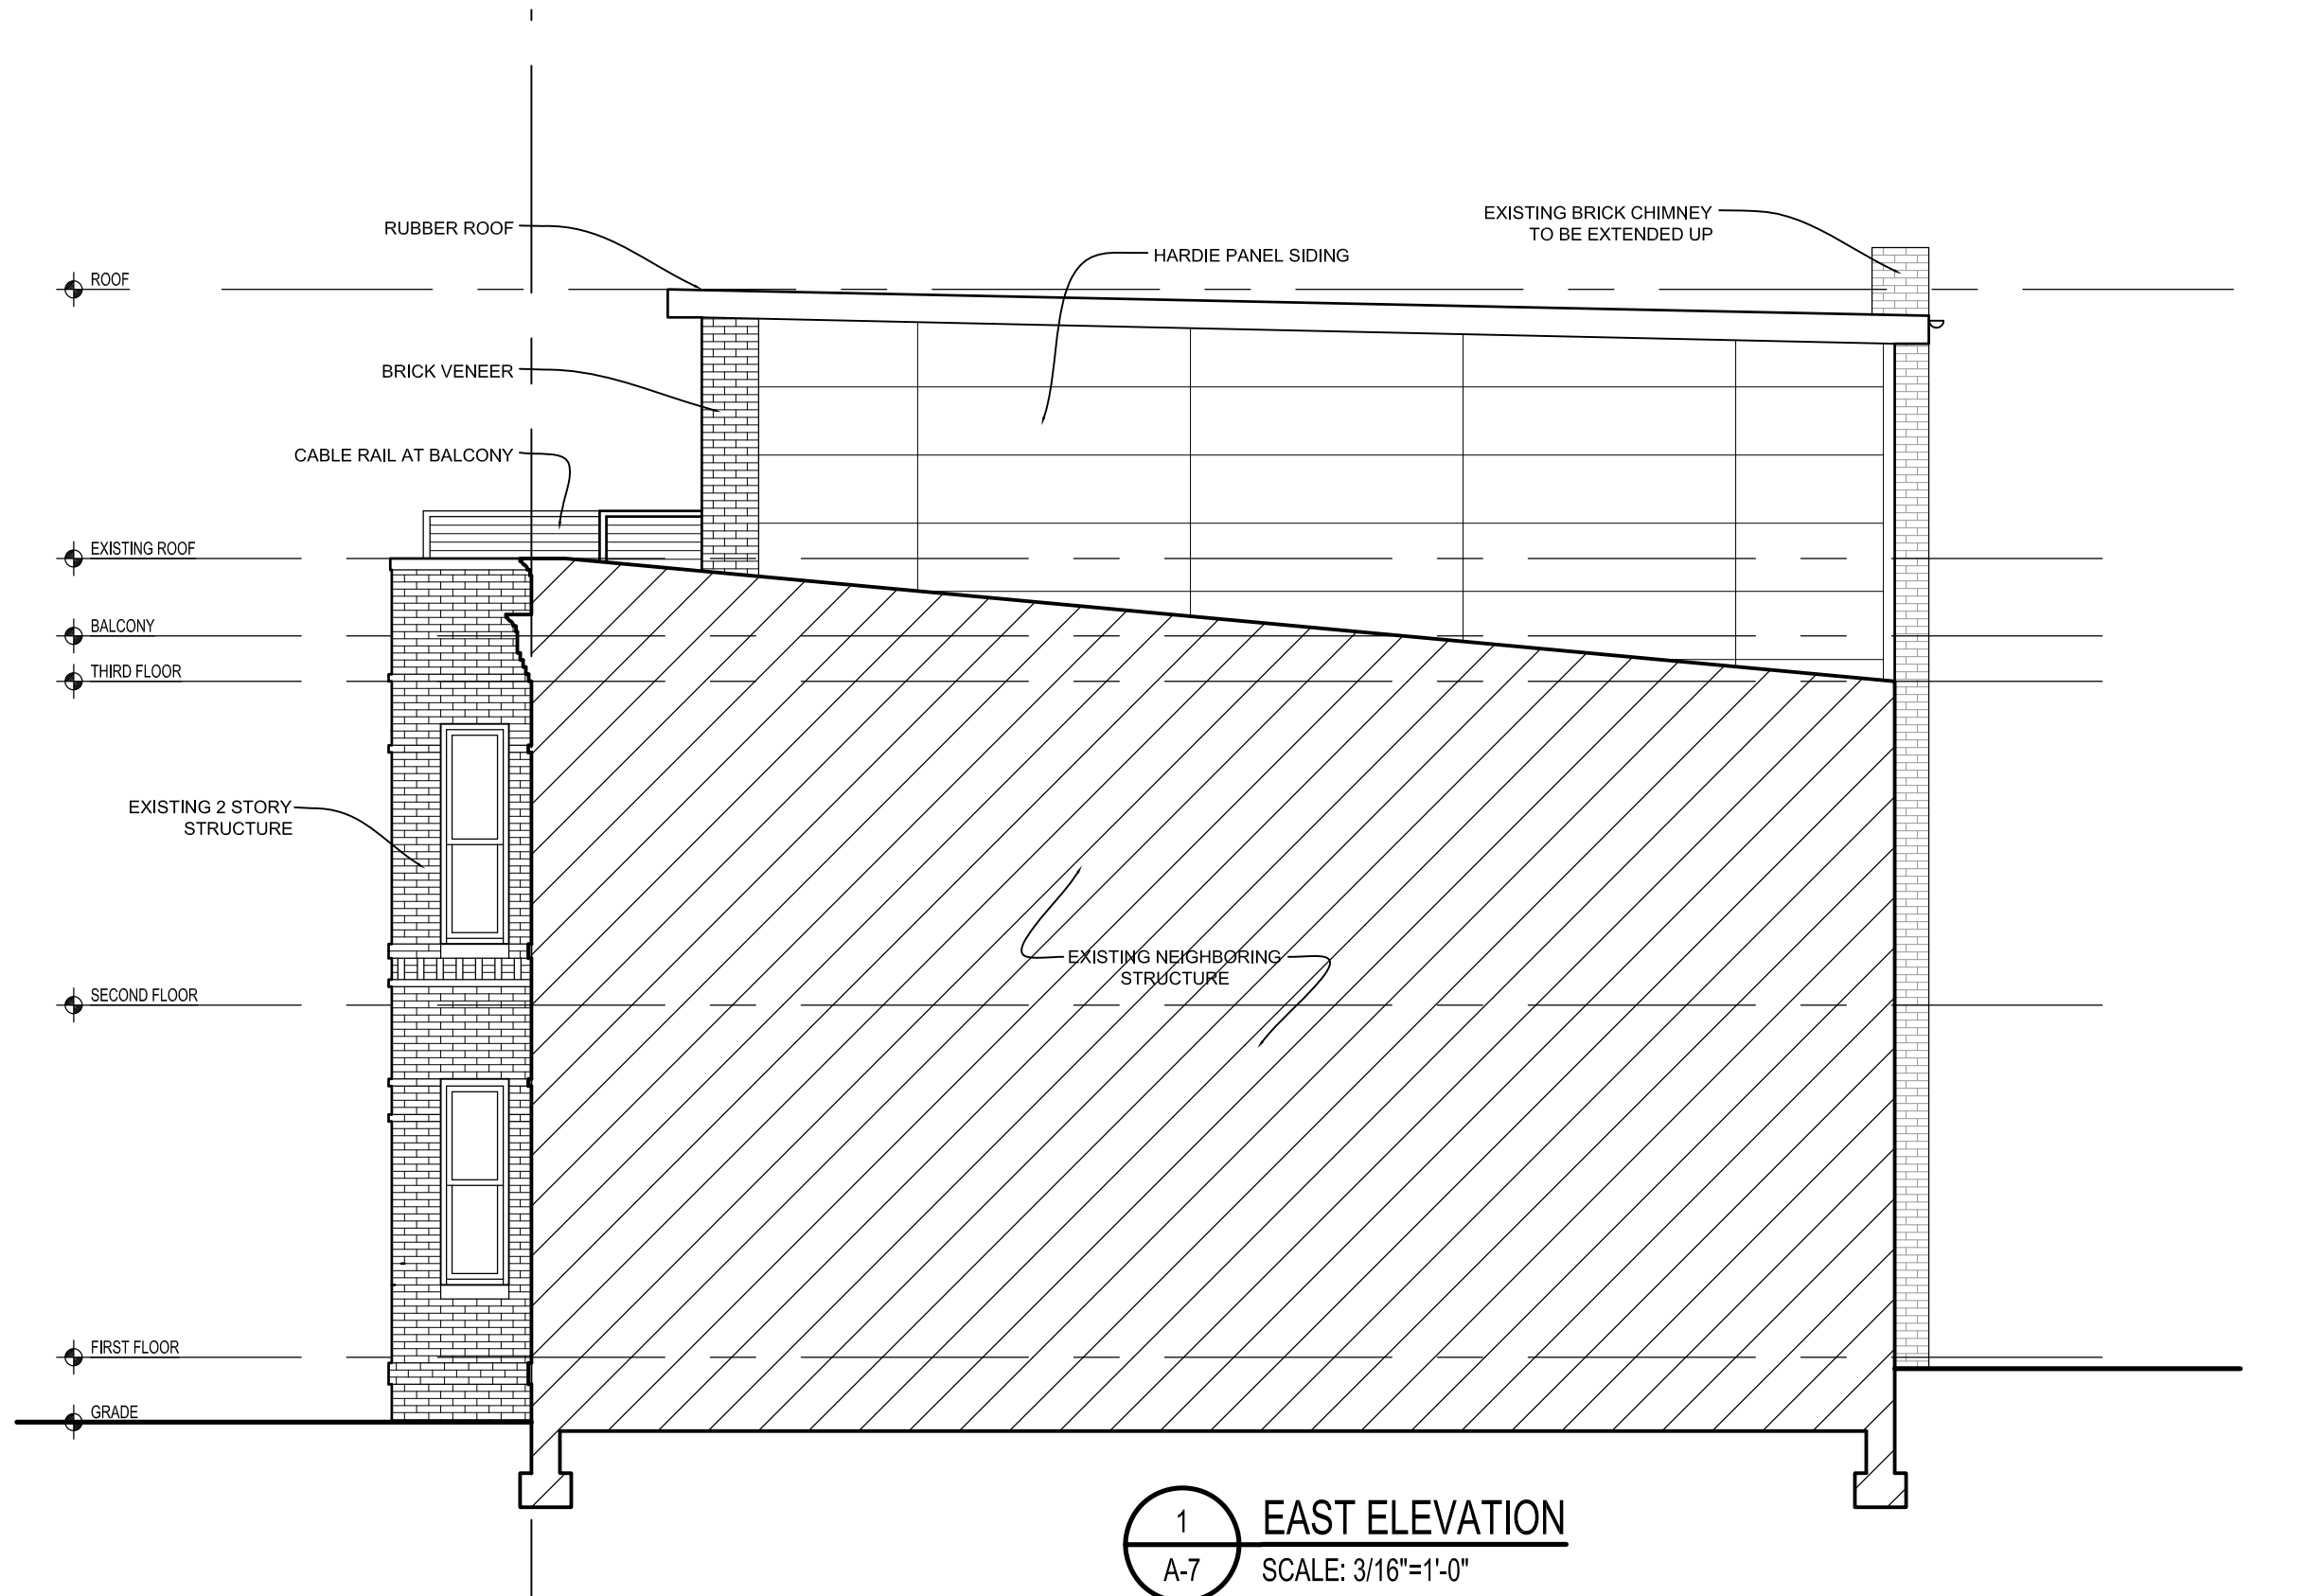

REVISIONS		
#	DATE	COMMENTS

MAHONEY RESIDENCE
1402 E ST SE Washington, DC 20003


FOWLER ARCHITECTS
1819 D STREET SE
WASHINGTON, DC 20003
(202) 546-0896
www.fowler-architects.com

SEAL:

VERSION: BZA
DATE: 2-4-14
SCALE: 3/16"=1'-0"

EXTERIOR ELEVATIONS

A-7

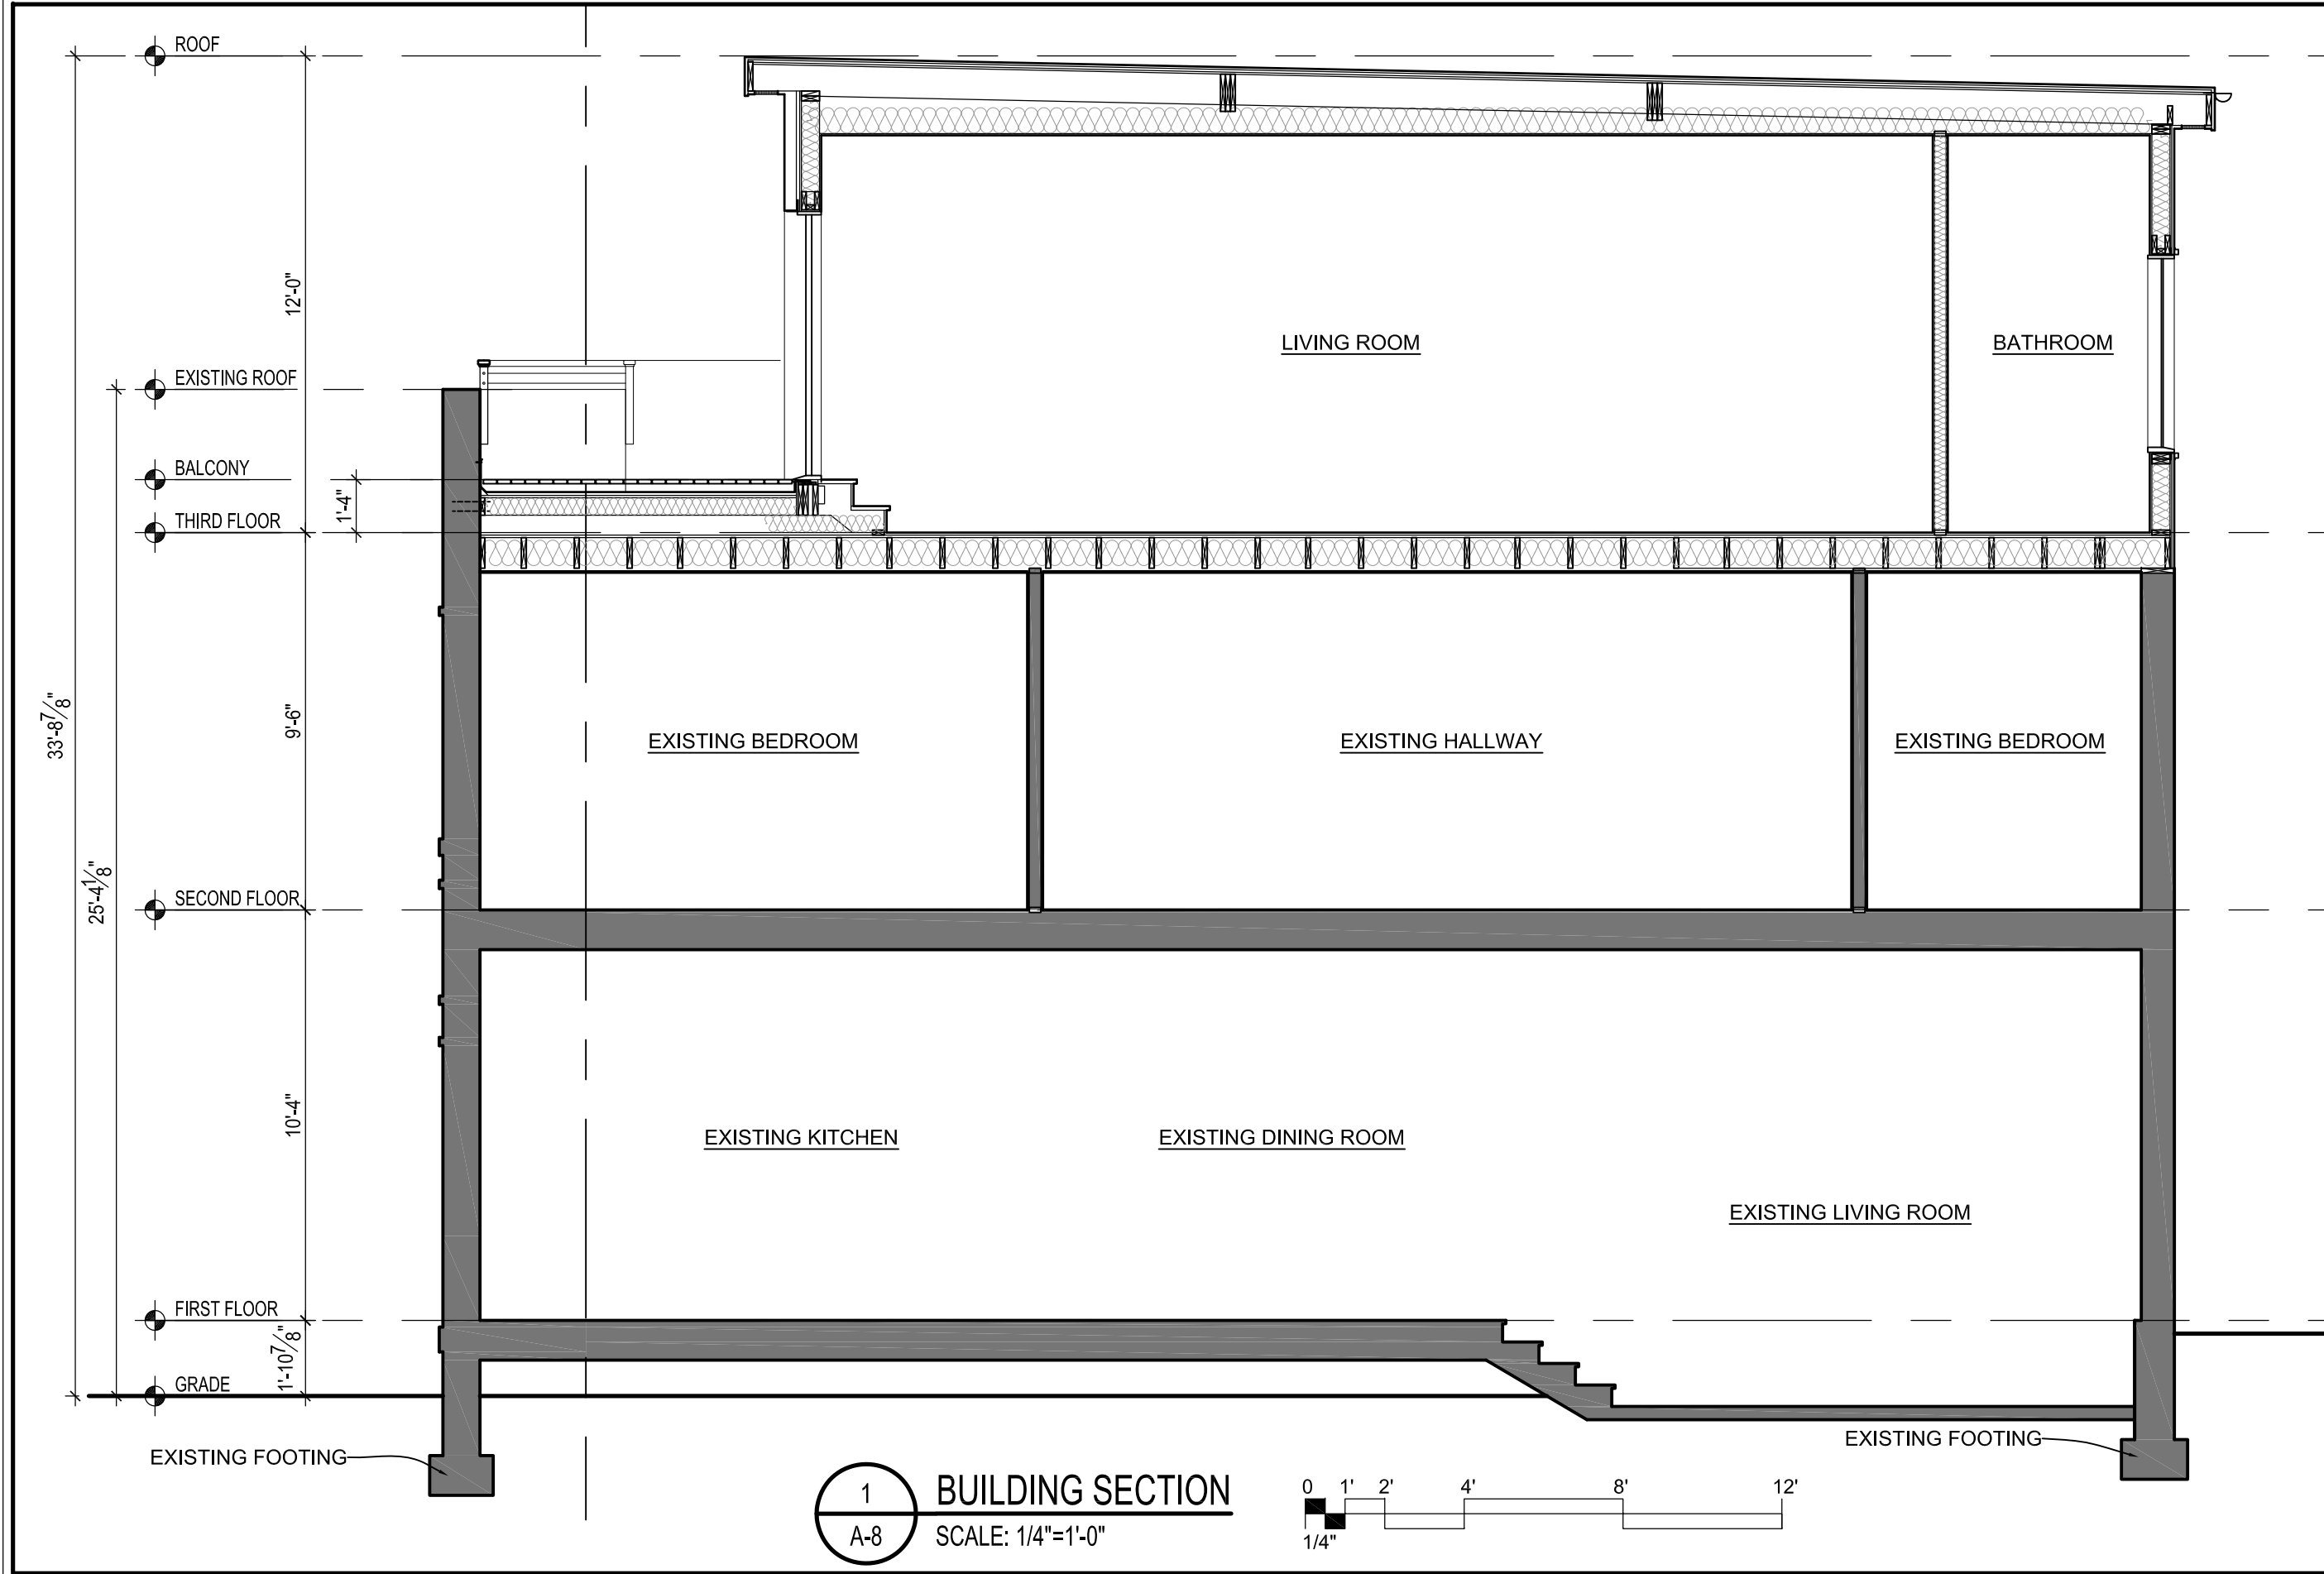

REVISIONS		
#	DATE	COMMENTS

MAHONEY RESIDENCE

1402 E ST SE Washington, DC 20003

FOWLER ARCHITECTS

1819 D STREET SE
WASHINGTON, DC 20003
(202) 546-0896
www.fowler-architects.com

SEAL:

VERSION: BZA
DATE: 2-4-14
SCALE: 1/4"=1'-0"

BUILDING SECTION

A-8

1 BUILDING SECTION
A-8 SCALE: 1/4"=1'-0"

