




3919 FULTON ST  
WASHINGTON DC  
PROPOSED BUILDING RENDERING  
DATE: MAR 25, 2014

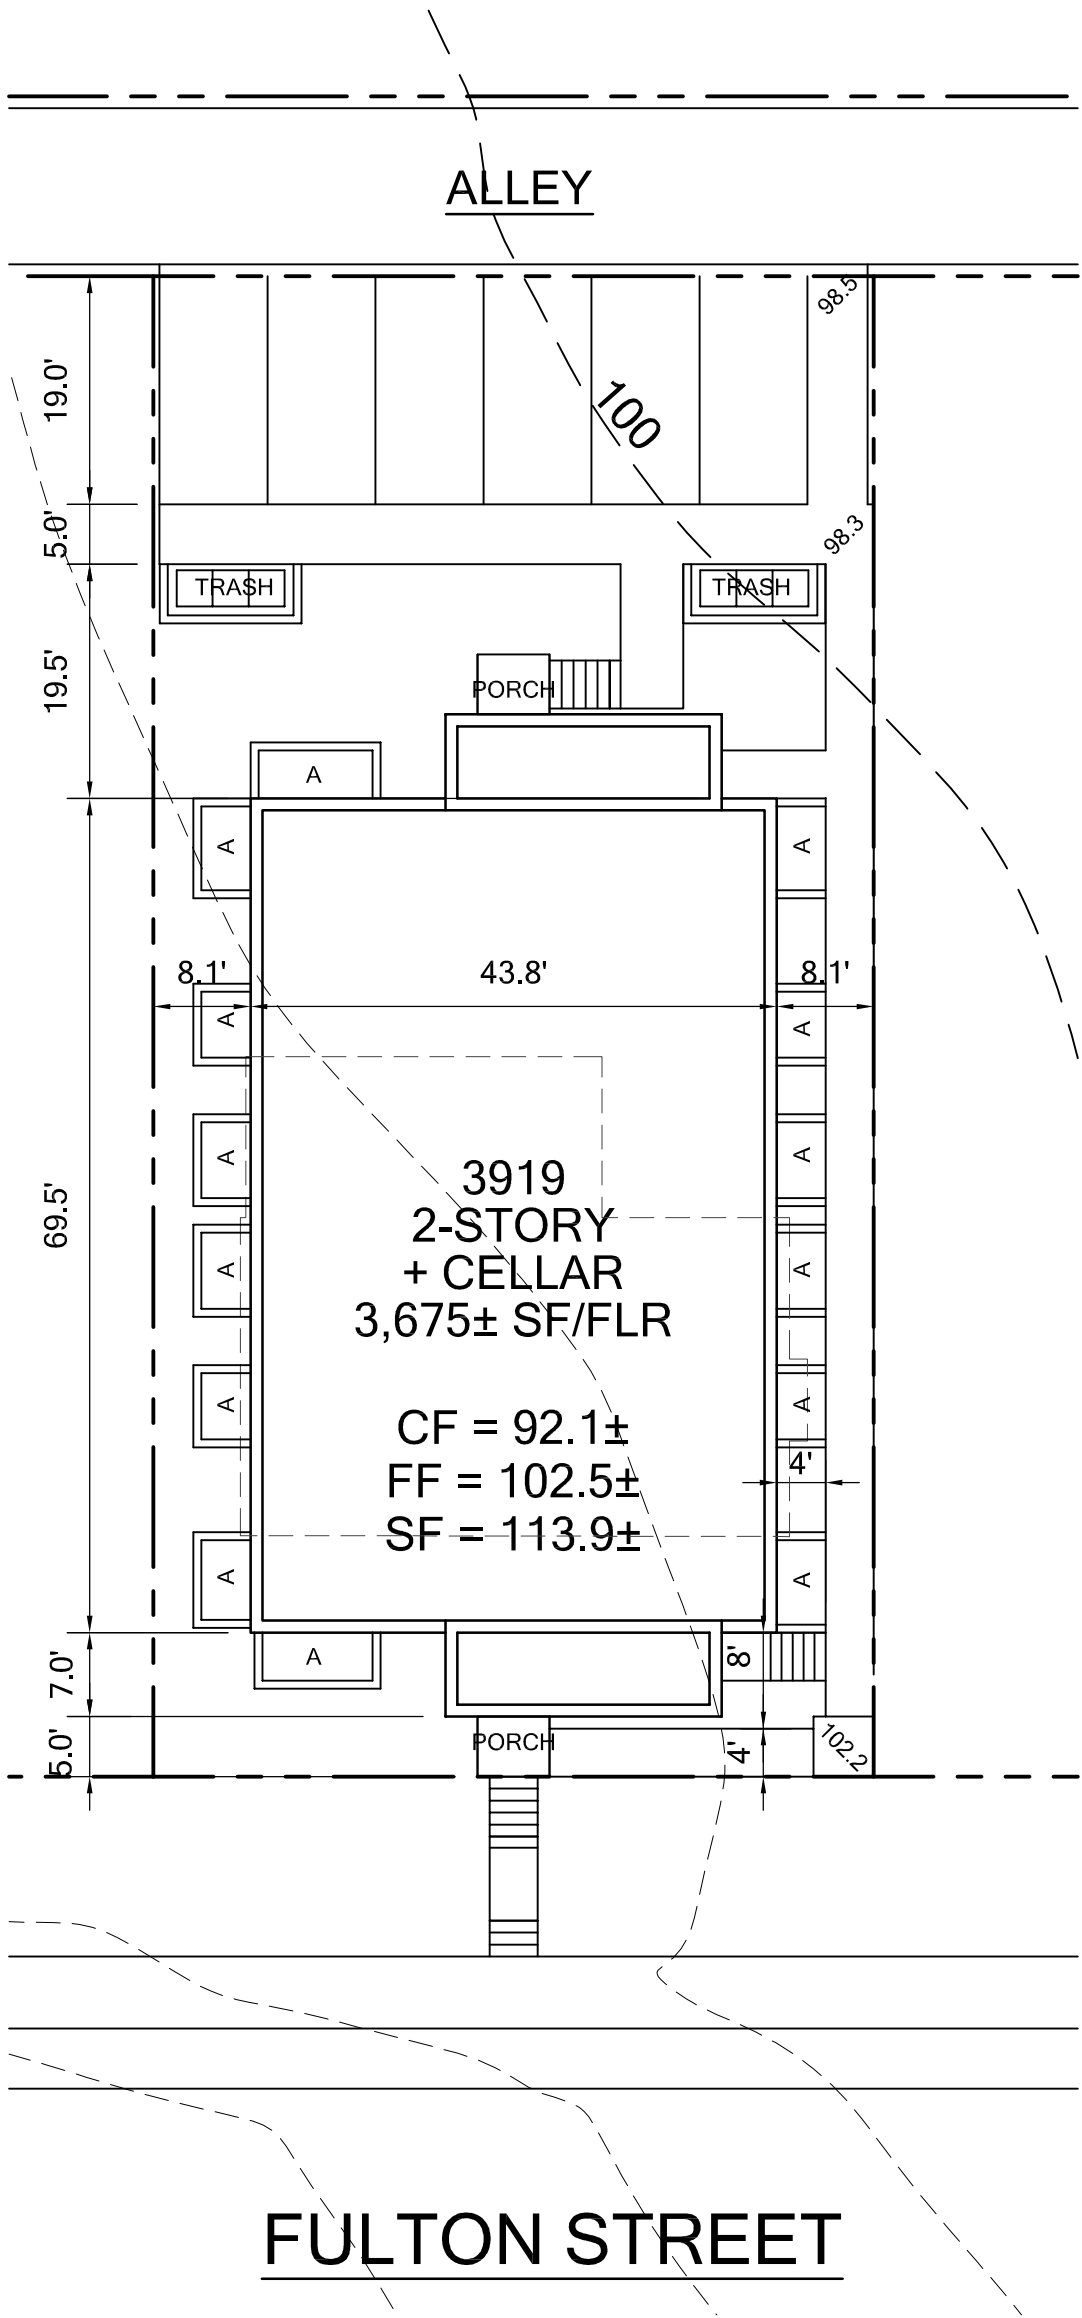


3919 FULTONS ST  
WASHINGTON DC

PROPOSED SITE PLAN

SCALE: 1/16" = 1'-0"

DATE: MAR 25, 2014

 

© 2014  
THIS DRAWING & ITS CONTENTS  
ARE THE PROPERTY OF WHA  
ARCHITECTURE & PLANNING.  
ANY USE OR DUPLICATION FOR  
PURPOSES OTHER THAN THOSE  
PREVIOUSLY AGREED TO IN  
RELATION TO THE PROJECT  
INDICATED MUST BE  
AUTHORIZED IN WRITING BY  
WHA ARCHITECTURE &  
PLANNING.


FULTON LAND TRUST

CONDOMINIUM BUILDING  
3919 FULTON ST  
WASHINGTON, DC

SITE PLAN  
SCALE: 1/16" = 1'-0"  
DATE: MAR 25, 2014

W H A  
ARCHITECTURE AND PLANNING

1408 N. FILLMORE ST., SUITE 9 ARLINGTON, VA 22201  
PH. (703) 527-1227 FAX (703) 527-1630

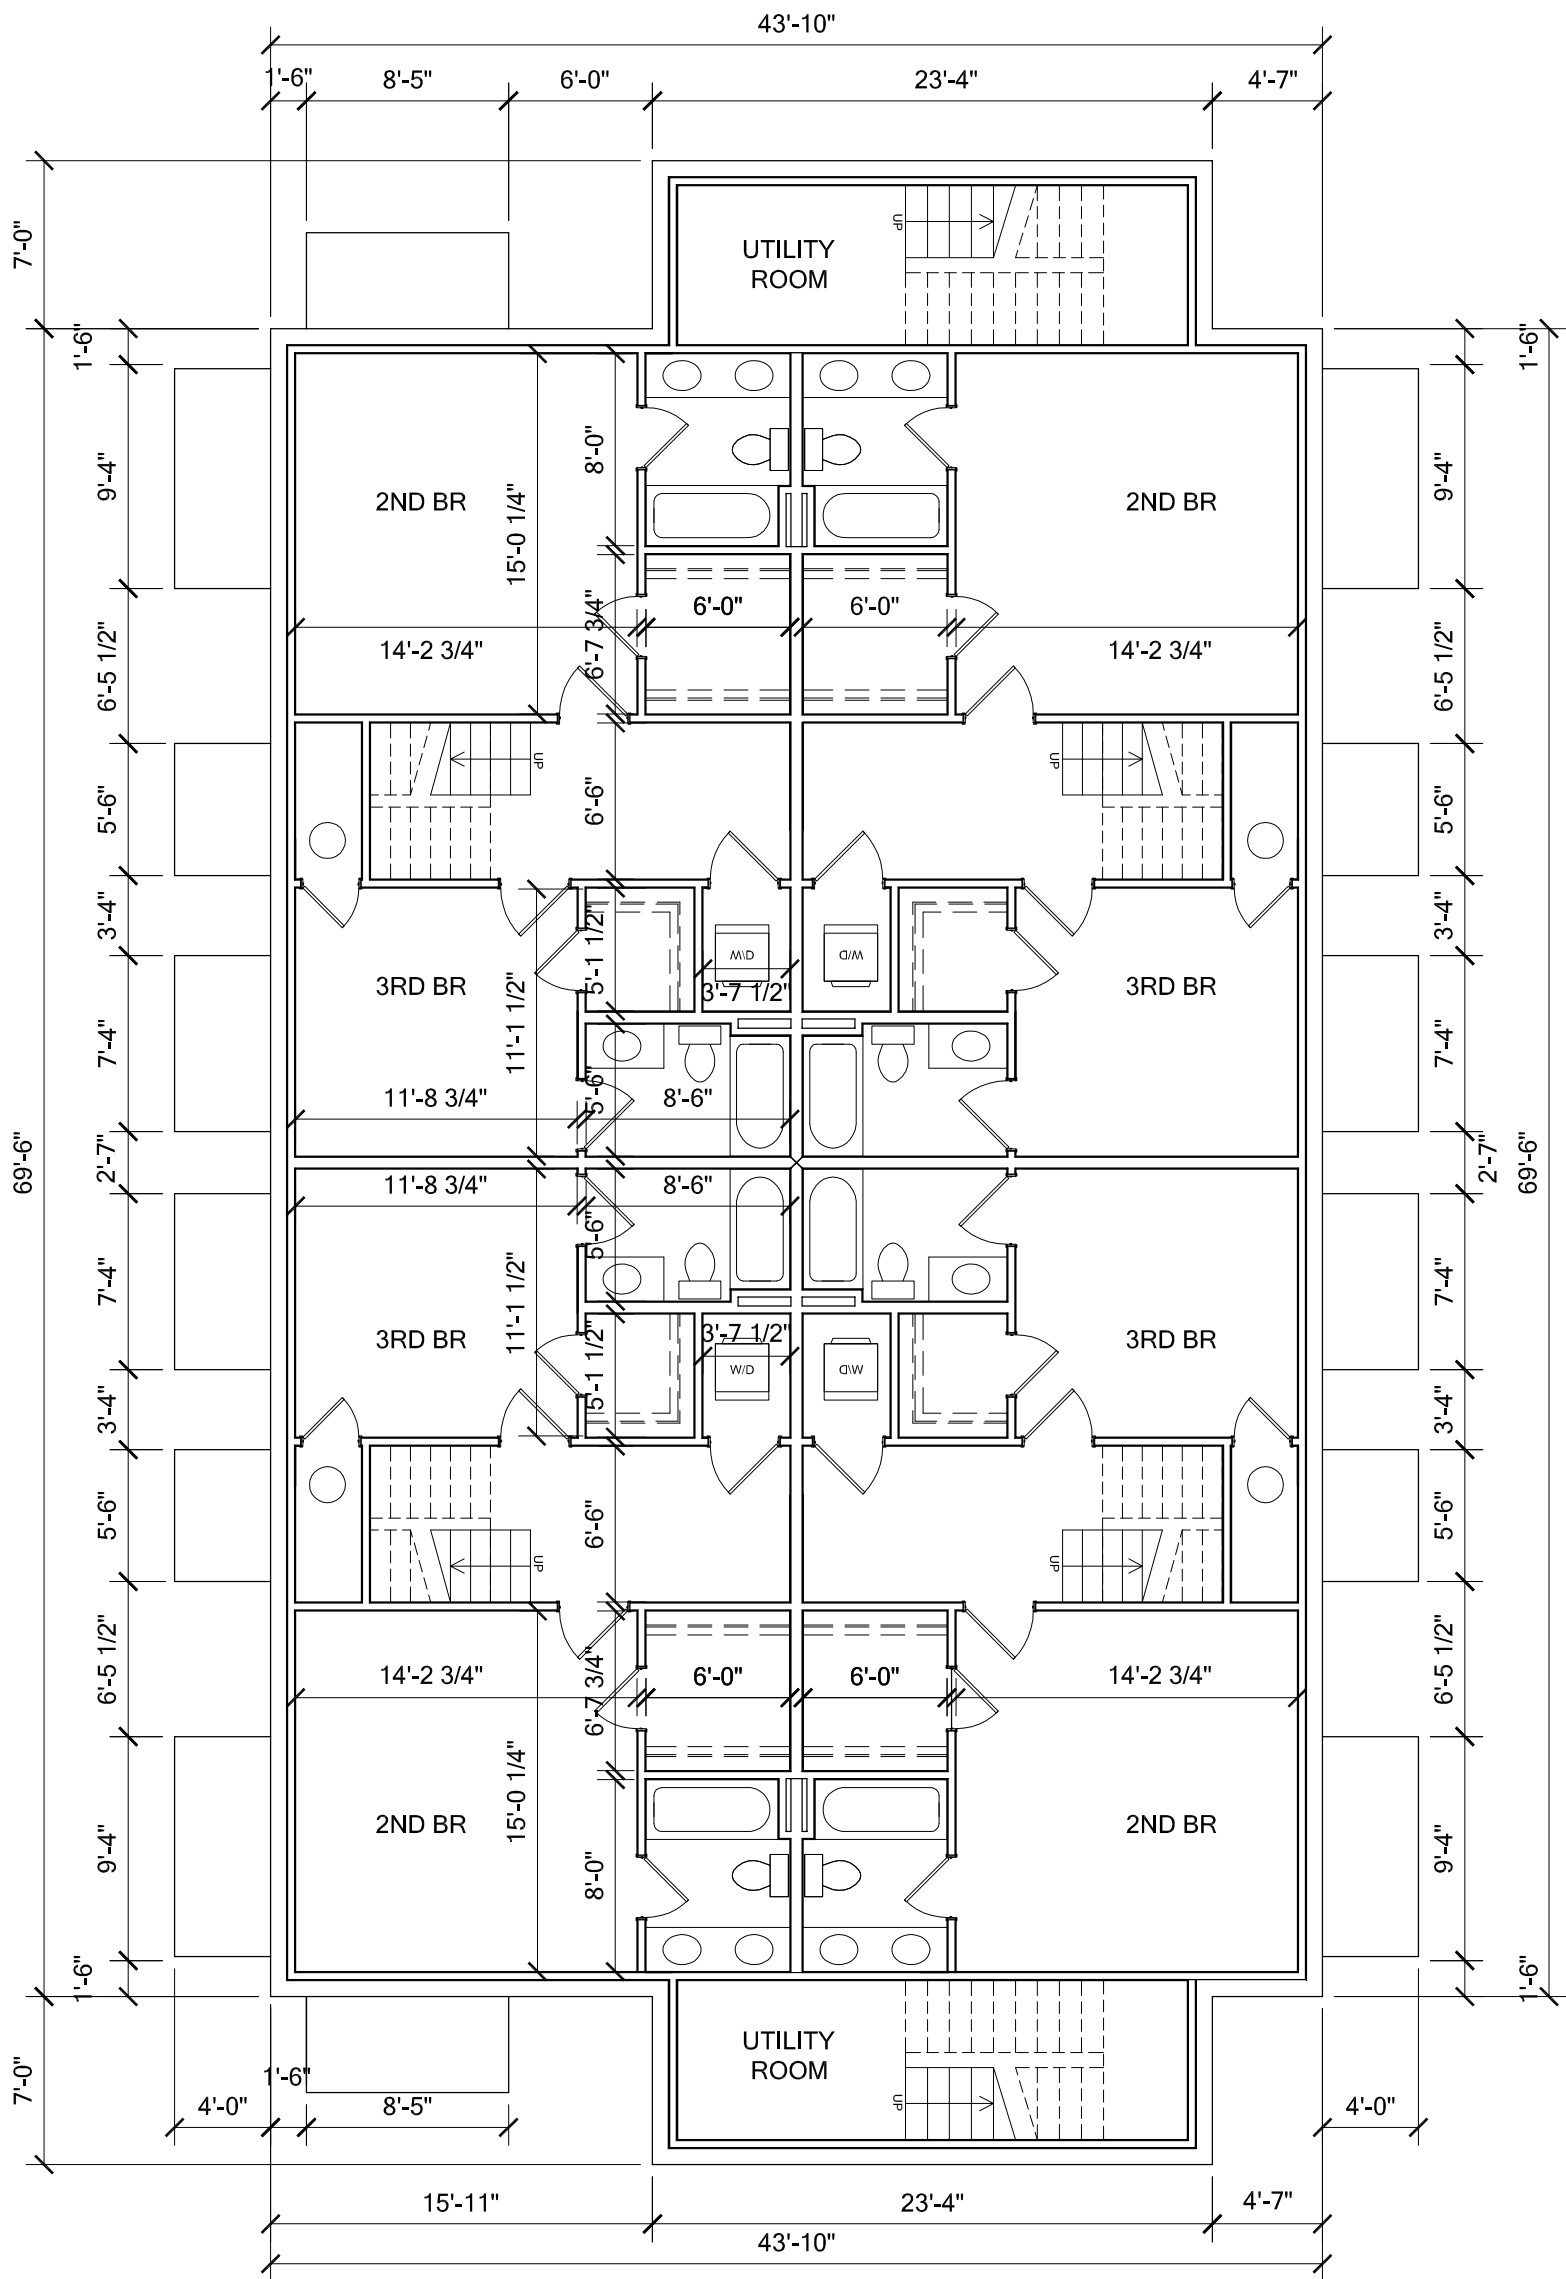


3919 FULTONS ST  
WASHINGTON DC


PROPOSED CELLAR FLOOR PLAN

SCALE: 1/8" = 1'-0"

DATE: MAR 25, 2014

 

|   |                   |                                                          |                                                                |   |
|---|-------------------|----------------------------------------------------------|----------------------------------------------------------------|---|
| <div>© 2014<br/>THIS DRAWING &amp; ITS CONTENTS<br/>ARE THE PROPERTY OF WHA<br/>ARCHITECTURE &amp; PLANNING.<br/>ANY USE OR DUPLICATION FOR<br/>PURPOSES OTHER THAN THOSE<br/>PREVIOUSLY AGREED TO IN<br/>RELATION TO THE PROJECT<br/>INDICATED MUST BE<br/>AUTHORIZED IN WRITING BY<br/>WHA ARCHITECTURE &amp;<br/>PLANNING.</div> | FULTON LAND TRUST | CONDOMINIUM BUILDING<br>3919 FULTON ST<br>WASHINGTON, DC | CELLAR FLOOR PLAN<br>SCALE: 1/8" = 1'-0"<br>DATE: MAR 25, 2014 | W H A<br>ARCHITECTURE AND PLANNING<br>1408 N. FILLMORE ST. SUITE 9 ARLINGTON, VA 22201<br>PH. (703) 527-1227 FAX (703) 527-1630 |
|---|-------------------|----------------------------------------------------------|----------------------------------------------------------------|---|

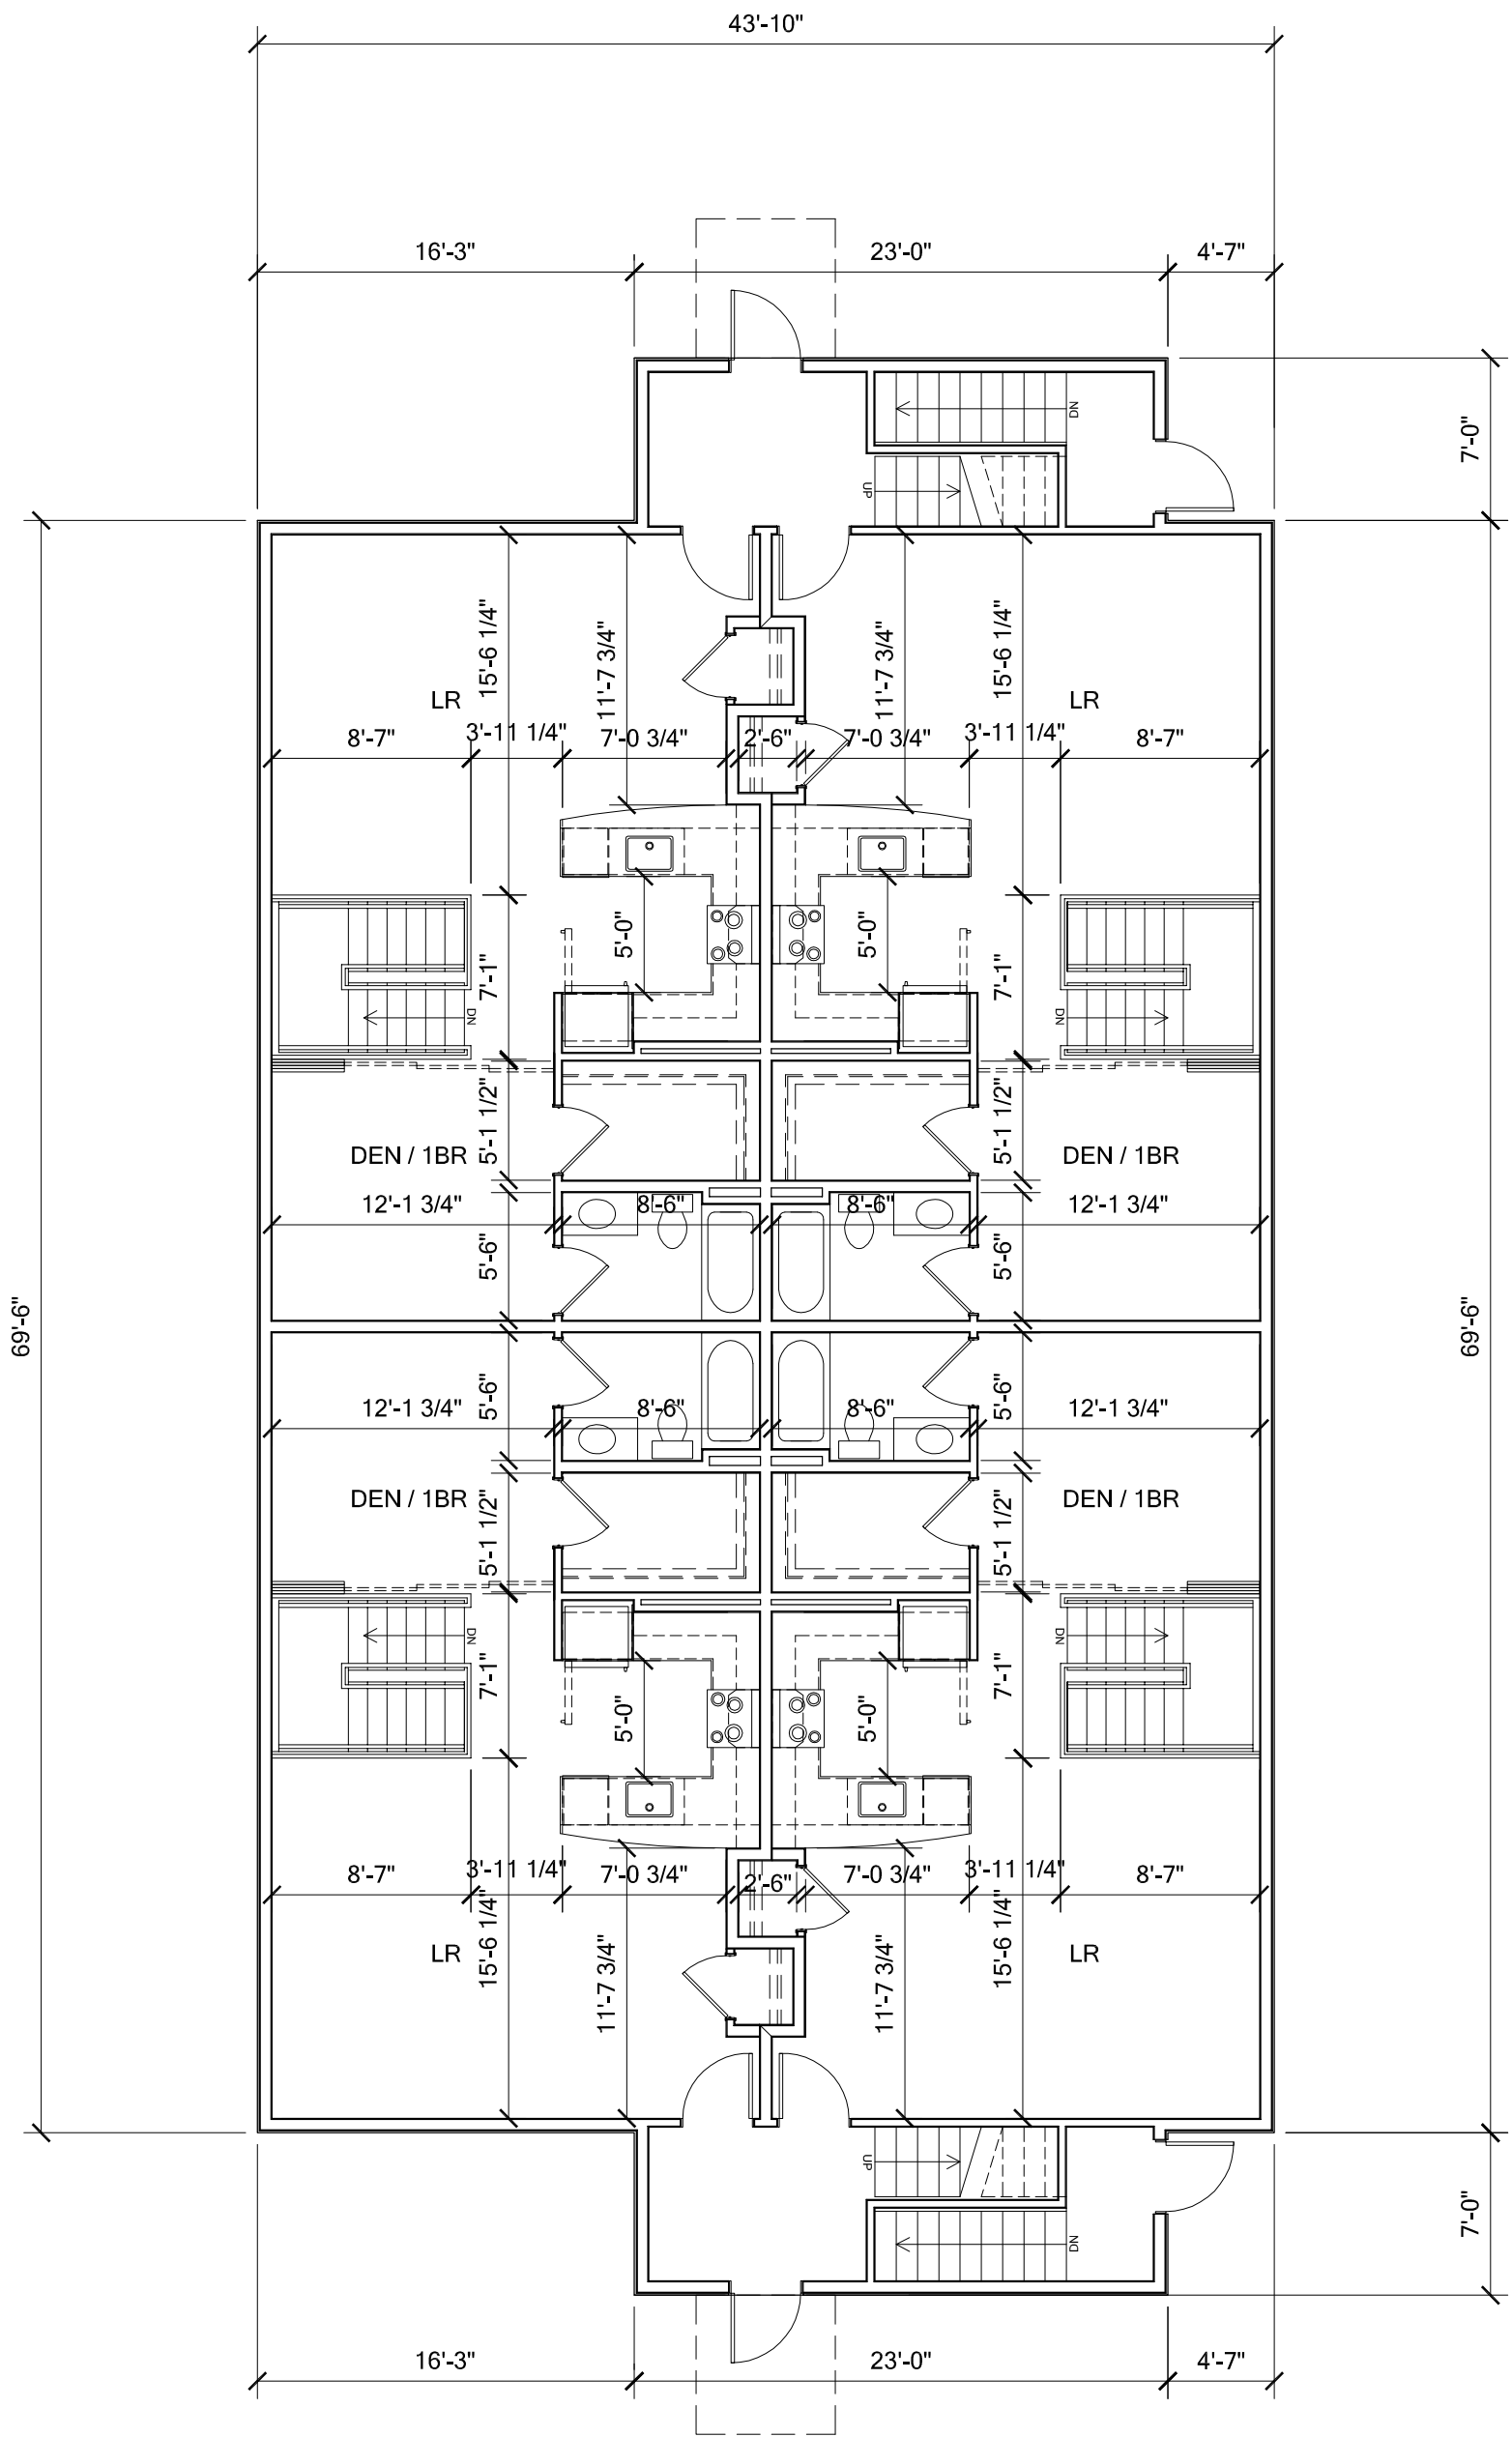


3919 FULTONS ST  
WASHINGTON DC


PROPOSED FIRST FLOOR PLAN

SCALE: 1/8" = 1'-0"

DATE: MAR 25, 2014

 

|   |                          |                                                                   |                                                                        |   |
|---|--------------------------|-------------------------------------------------------------------|------------------------------------------------------------------------|---|
| <p>© 2014<br/>THIS DRAWING &amp; ITS CONTENTS<br/>ARE THE PROPERTY OF WHA<br/>ARCHITECTURE &amp; PLANNING.<br/>ANY USE OR DUPLICATION FOR<br/>PURPOSES OTHER THAN THOSE<br/>PREVIOUSLY AGREED TO IN<br/>RELATION TO THE PROJECT<br/>INDICATED MUST BE<br/>AUTHORIZED IN WRITING BY<br/>WHA ARCHITECTURE &amp;<br/>PLANNING.</p> | <p>FULTON LAND TRUST</p> | <p>CONDOMINIUM BUILDING<br/>3919 FULTON ST<br/>WASHINGTON, DC</p> | <p>FIRST FLOOR PLAN<br/>SCALE: 1/8" = 1'-0"<br/>DATE: MAR 25, 2014</p> | <p>W H A<br/>ARCHITECTURE AND PLANNING<br/>1408 N. FILLMORE ST., SUITE 9 ARLINGTON, VA 22201<br/>PH. (703) 527-1227 FAX (703) 527-1630</p> |
|---|--------------------------|-------------------------------------------------------------------|------------------------------------------------------------------------|---|

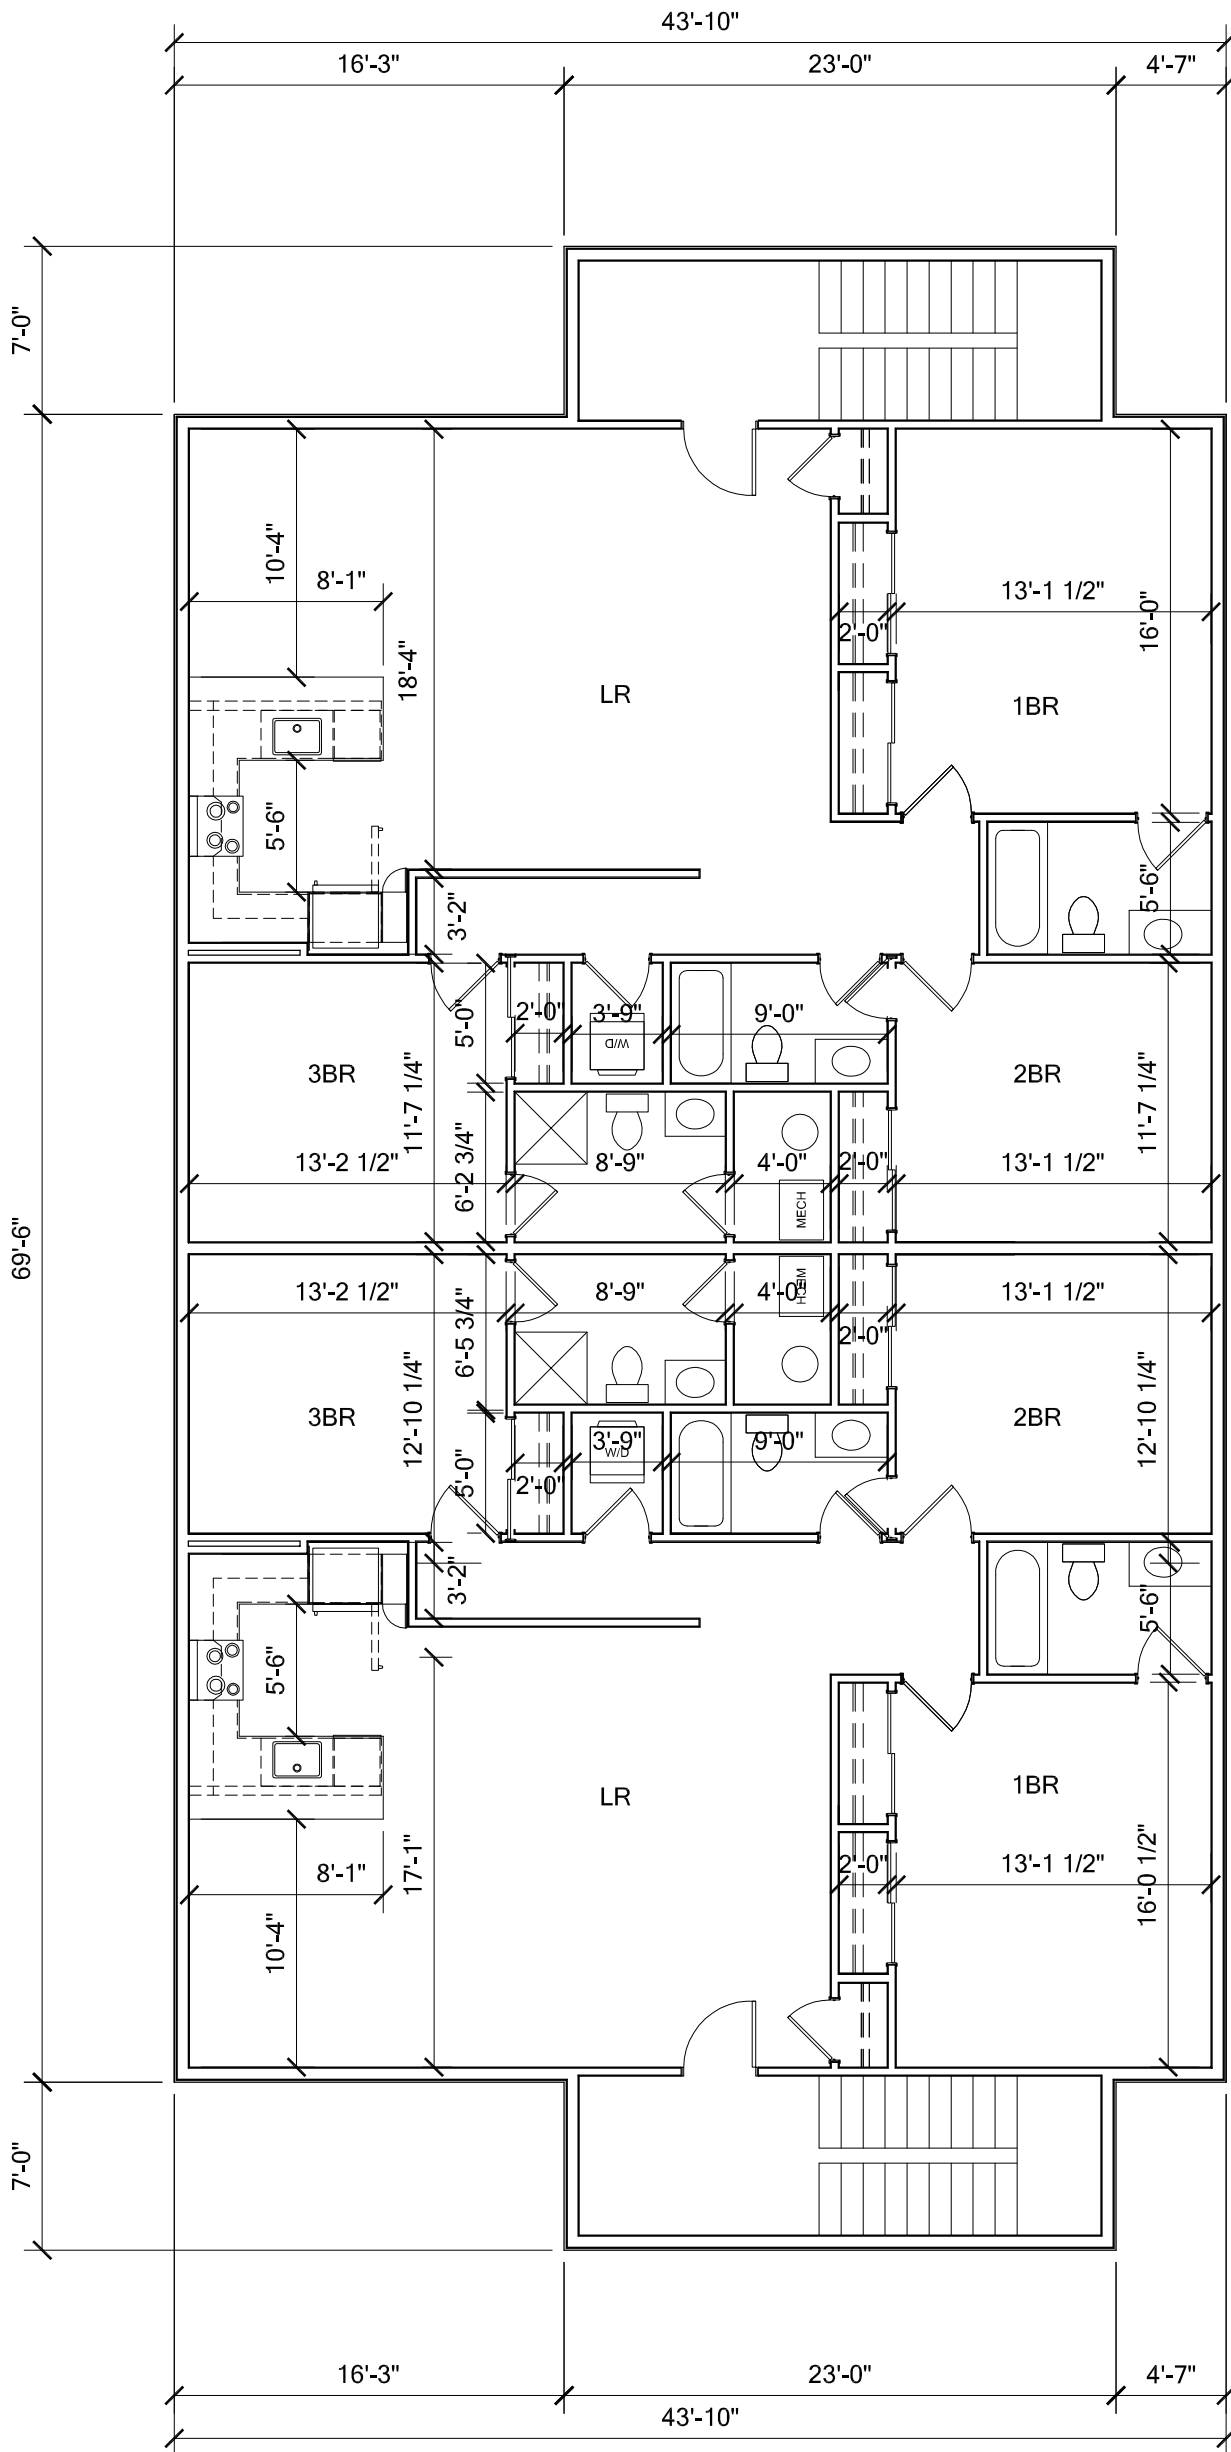


3919 FULTONS ST  
WASHINGTON DC


PROPOSED SECOND FLOOR PLAN

SCALE: 1/8" = 1'-0"

DATE: MAR 25, 2014

 

|   |                          |                                                                   |                                                                         |   |
|---|--------------------------|-------------------------------------------------------------------|-------------------------------------------------------------------------|---|
| <p>© 2014<br/>THIS DRAWING &amp; ITS CONTENTS<br/>ARE THE PROPERTY OF WHA<br/>ARCHITECTURE &amp; PLANNING.<br/>ANY USE OR DUPLICATION FOR<br/>PURPOSES OTHER THAN THOSE<br/>PREVIOUSLY AGREED TO IN<br/>RELATION TO THE PROJECT<br/>INDICATED MUST BE<br/>AUTHORIZED IN WRITING BY<br/>WHA ARCHITECTURE &amp;<br/>PLANNING.</p> | <p>FULTON LAND TRUST</p> | <p>CONDOMINIUM BUILDING<br/>3919 FULTON ST<br/>WASHINGTON, DC</p> | <p>SECOND FLOOR PLAN<br/>SCALE: 1/8" = 1'-0"<br/>DATE: MAR 25, 2014</p> | <p>W H A<br/>ARCHITECTURE AND PLANNING<br/>1408 N. FILLMORE ST., SUITE 9 ARLINGTON, VA 22201<br/>PH. (703) 527-1227 FAX (703) 527-1630</p> |
|---|--------------------------|-------------------------------------------------------------------|-------------------------------------------------------------------------|---|

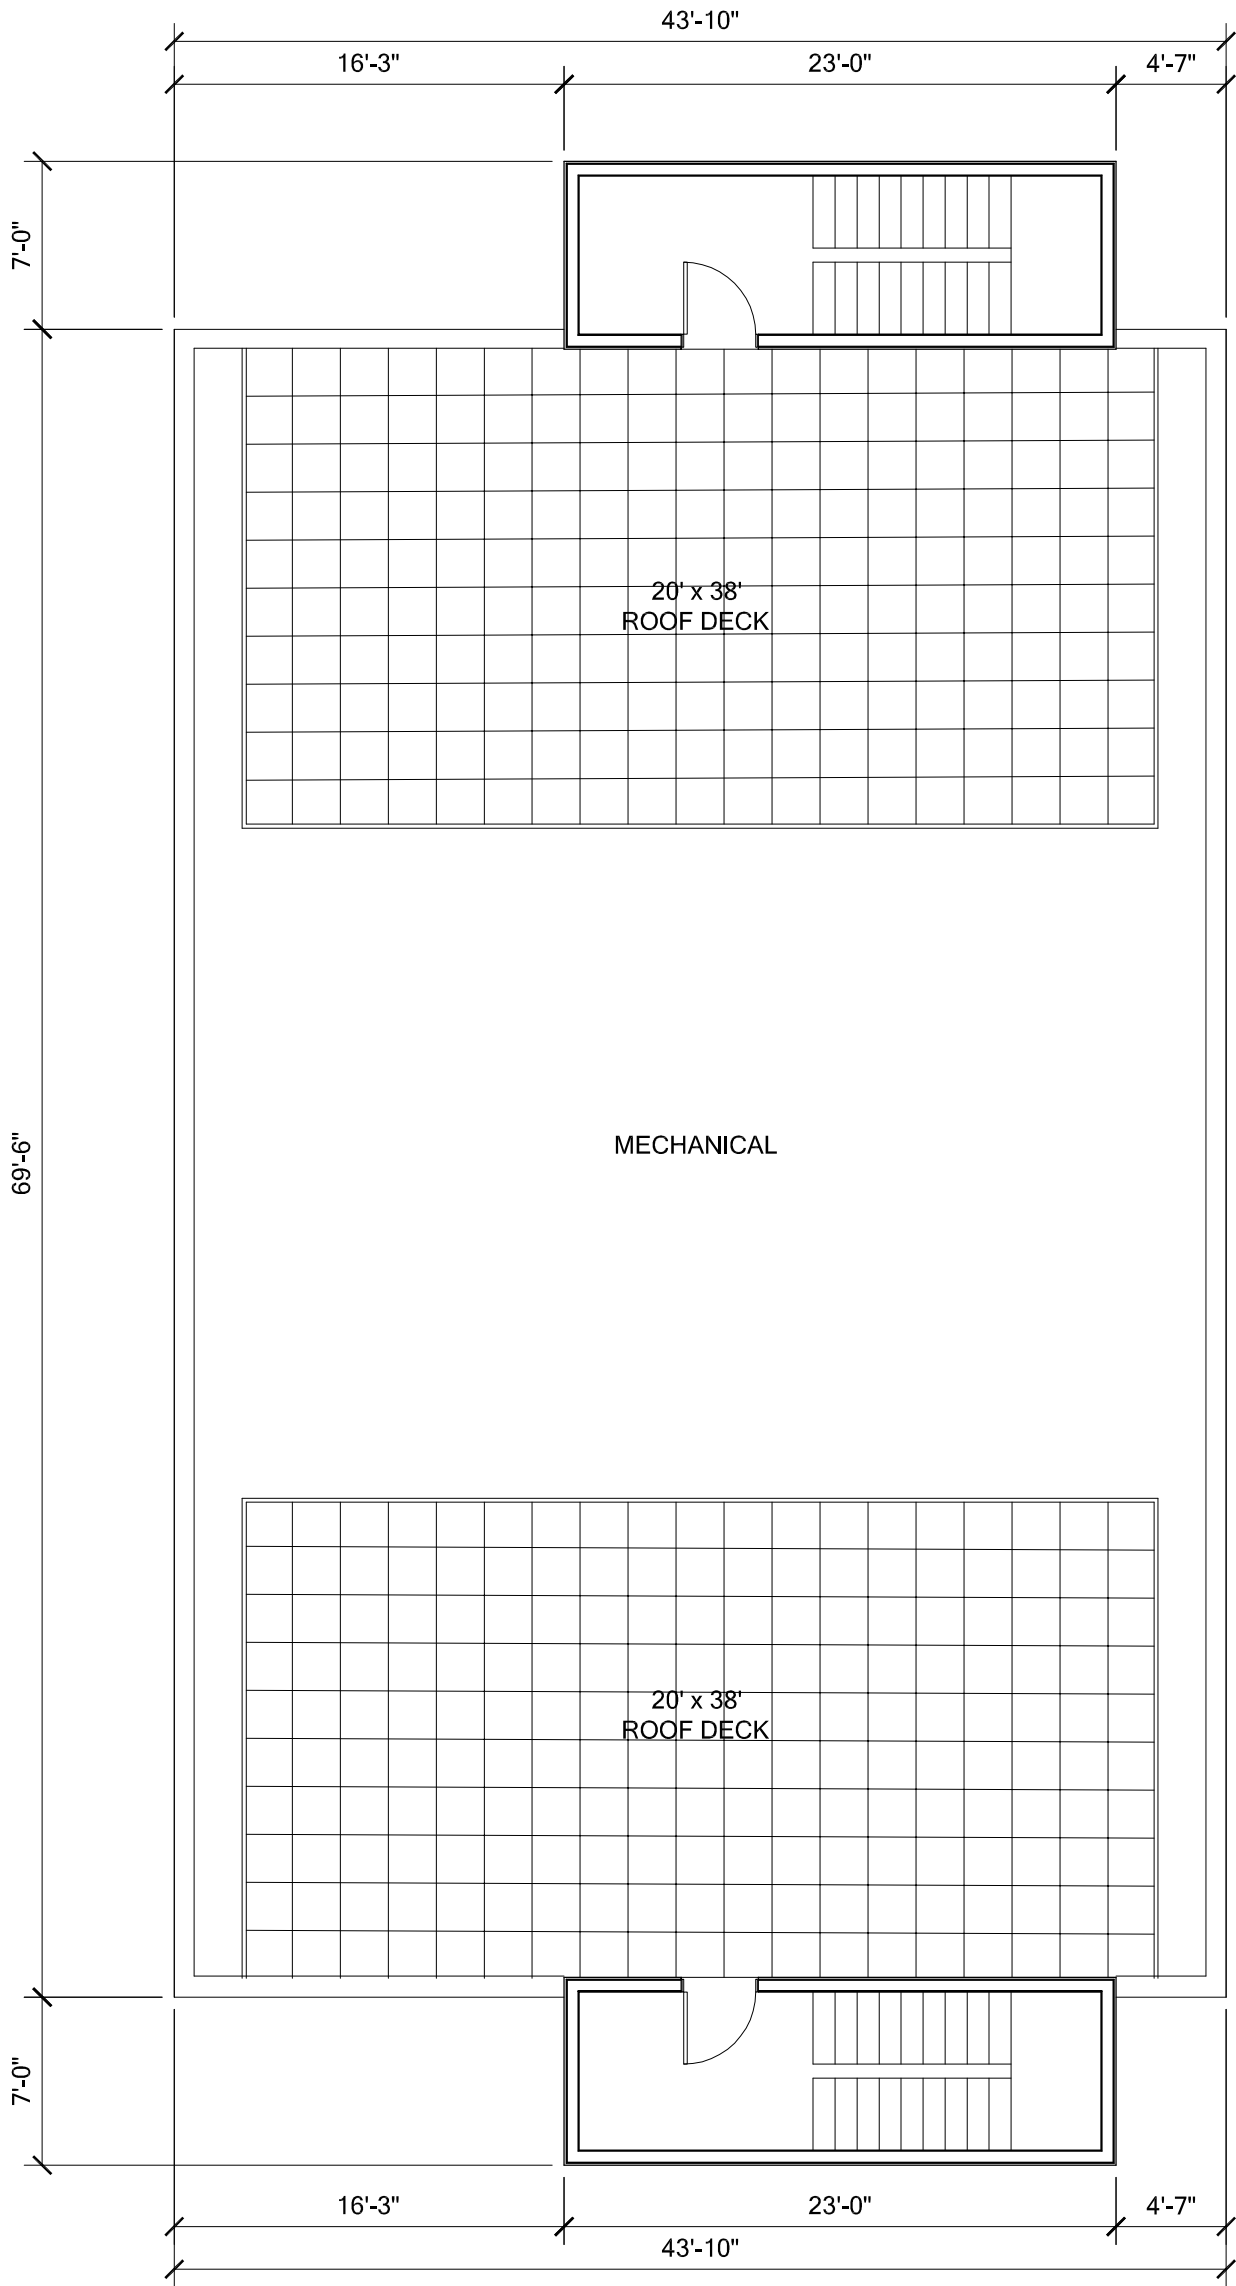


3919 FULTON ST  
WASHINGTON DC

PROPOSED ROOF PLAN

SCALE: 1/8" = 1'-0"

DATE: MAR 25, 2014

 

3919 FULTON ST  
WASHINGTON DC

PROPOSED SOUTH (FRONT) FULTON ST ELEVATION


SCALE: 1/8" = 1'-0"  
DATE: MAR 25, 2014



3919 FULTON ST  
WASHINGTON DC

PROPOSED EAST (SIDE) ELEVATION

SCALE: 1/8" = 1'-0"  
DATE: MAR 25, 2014

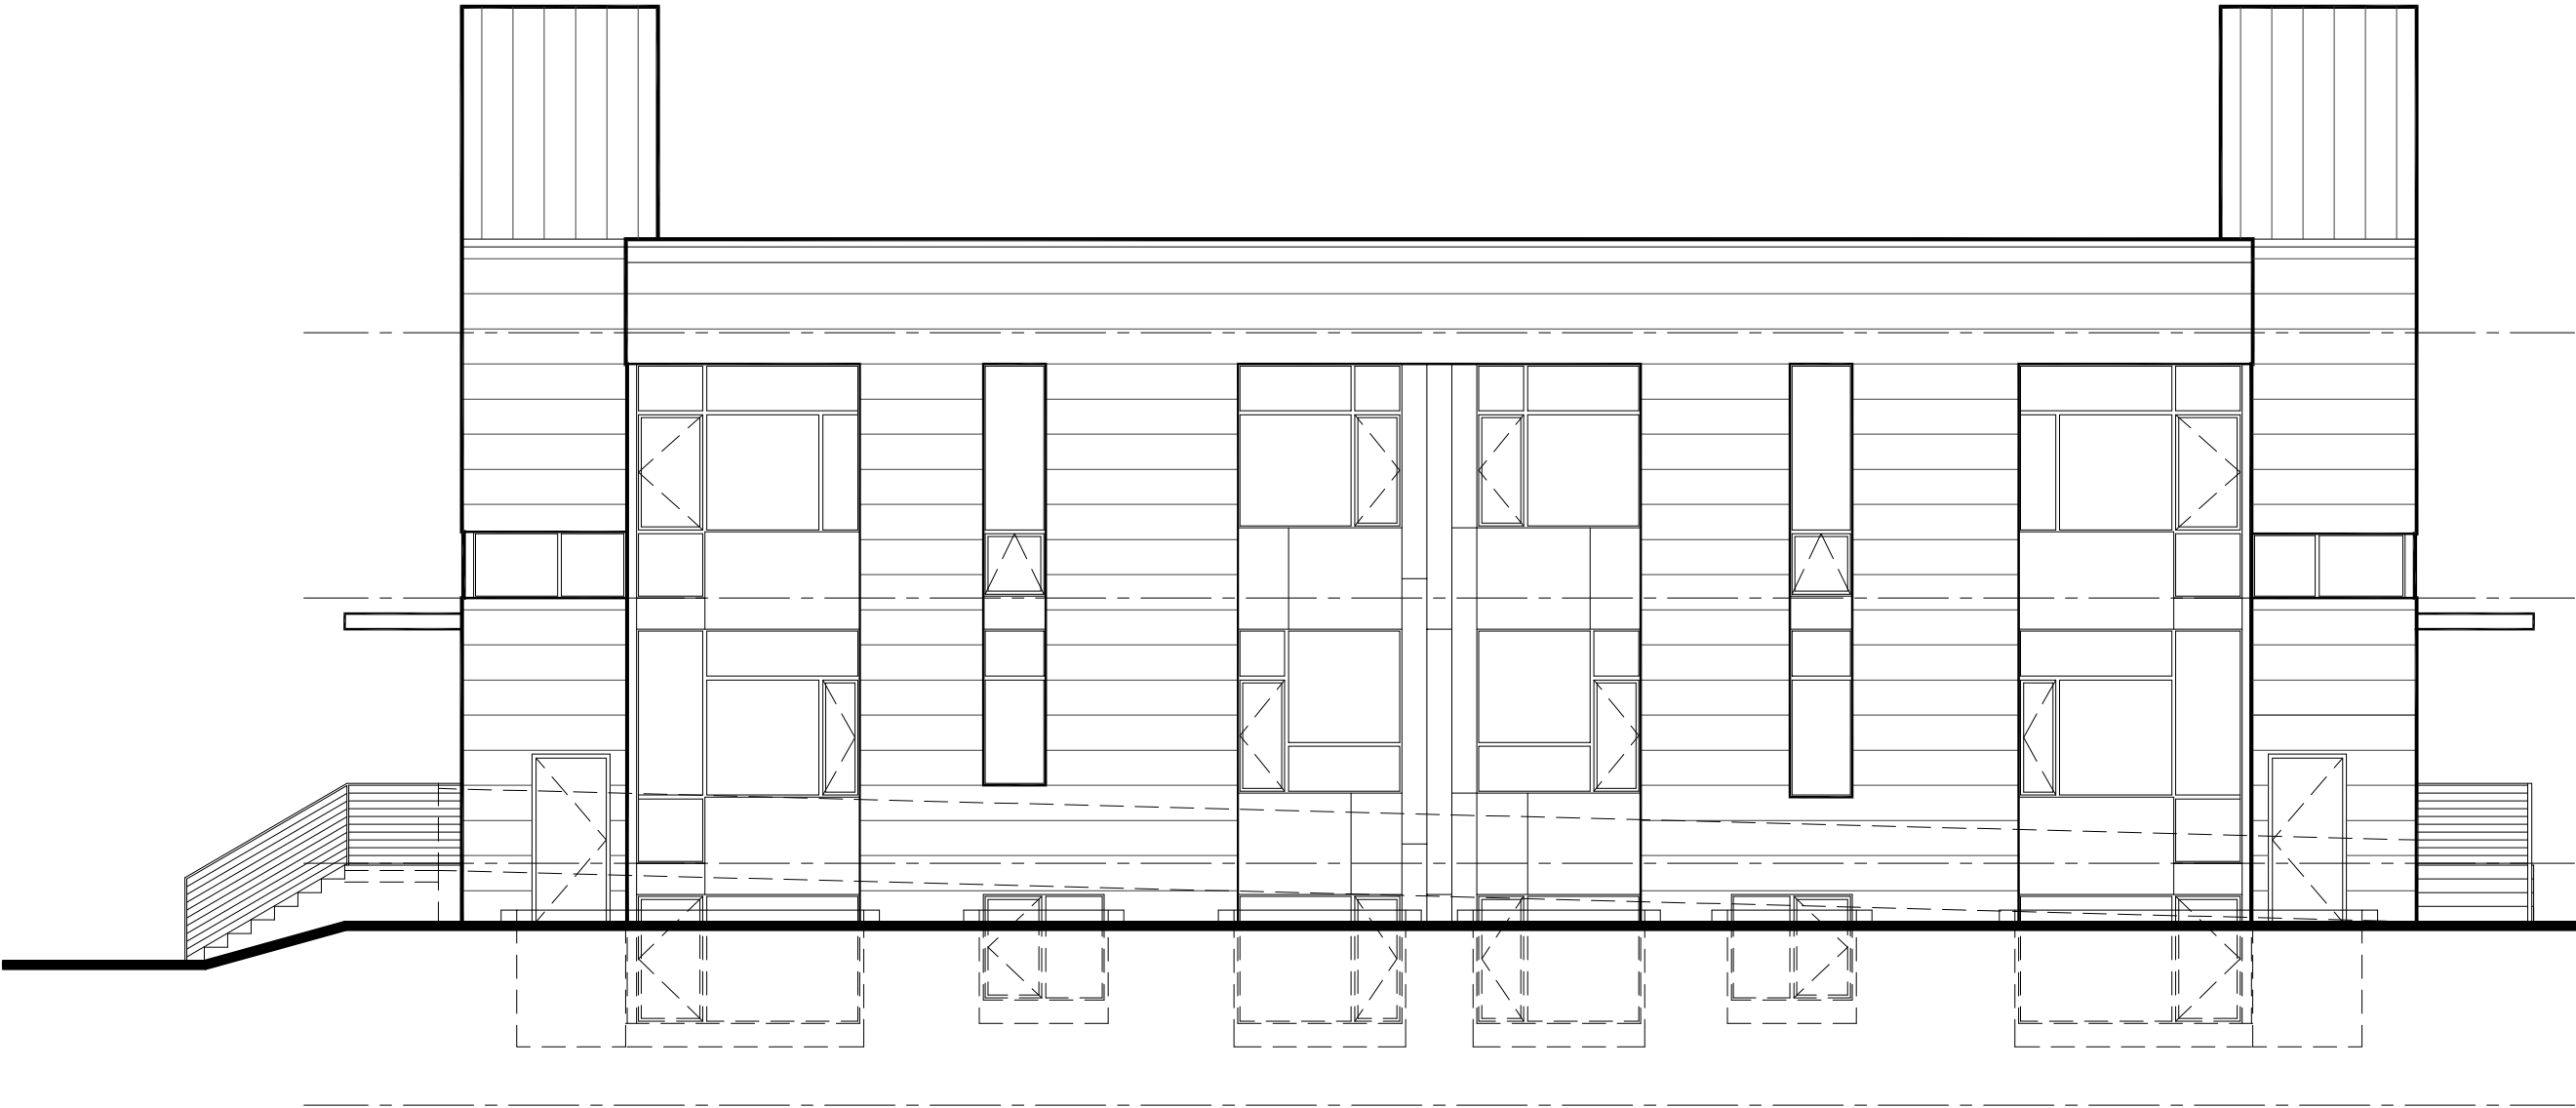

© 2014  
ALL RIGHTS RESERVED  
THIS DOCUMENT AND ITS CONTENTS  
ARE THE PROPERTY OF WMA  
ARCHITECTURE & PLANNING.  
IT IS TO BE USED FOR THE  
PURPOSES OTHER THAN THOSE  
FOR WHICH IT WAS ORIGINALLY  
PREPARED. NO PART OF THIS  
DOCUMENT IS TO BE REPRODUCED  
OR TRANSMITTED IN ANY FORM  
OR BY ANY MEANS, ELECTRONIC  
OR MECHANICAL, INCLUDING  
PHOTOCOPYING, RECORDING, OR  
BY ANY INFORMATION STORAGE  
AND RETRIEVAL SYSTEM, WITHOUT  
PERMISSION IN WRITING FROM  
WMA ARCHITECTURE &  
PLANNING.

FULTON LAND TRUST

CONDOMINIUM BUILDING  
3919 FULTON ST

WASHINGTON, DC

EAST ELEVATION  
SCALE: 1/8" = 1'-0"  
DATE: MAR 25, 2014

W H A  
ARCHITECTURE AND PLANNING  
1408 N. FILLMORE ST. SUITE 9 ARLINGTON, VA 22201  
PH: (703) 521-1227 FAX: (703) 521-1800

3919 FULTON ST  
WASHINGTON DC

PROPOSED NORTH (REAR) ELEVATION

SCALE: 1/8" = 1'-0"

DATE: MAR 25, 2014



© 2014 WASHINGTON LAND TRUST  
ALL RIGHTS RESERVED. NO PART OF THIS  
DRAWING OR ANY INFORMATION CONTAINED  
HEREIN MAY BE REPRODUCED OR  
TRANSMITTED IN ANY FORM OR BY ANY  
MEANS, ELECTRONIC OR MECHANICAL,  
INCLUDING PHOTOCOPYING, RECORDING,  
OR BY ANY INFORMATION STORAGE AND  
RETRIEVAL SYSTEM, WITHOUT PERMISSION  
IN WRITING FROM WASHINGTON LAND TRUST.  
THIS DRAWING IS THE PROPERTY OF WASHINGTON  
LAND TRUST AND IS NOT TO BE USED FOR  
ANY OTHER PURPOSES WITHOUT THE  
WRITTEN PERMISSION OF WASHINGTON LAND  
TRUST. ANY REUSE OF THIS DRAWING  
WITHOUT PERMISSION IS A VIOLATION OF  
THE COPYRIGHT LAWS OF THE UNITED STATES  
OF AMERICA.

FULTON LAND TRUST

CONDOMINIUM BUILDING  
3919 FULTON ST

WASHINGTON, DC

NORTH ELEVATION

SCALE: 1/8" = 1'-0"

DATE: MAR 25, 2014

W H A

ARCHITECTURE AND PLANNING


1408 N. FILLMORE ST. SUITE 9 ARLINGTON, VA 22201  
PH: (703) 521-1227 FAX: (703) 521-1800

3919 FULTON ST  
WASHINGTON DC

PROPOSED WEST (SIDE) ELEVATION

SCALE: 1/8" = 1'-0"

DATE: MAR 25, 2014

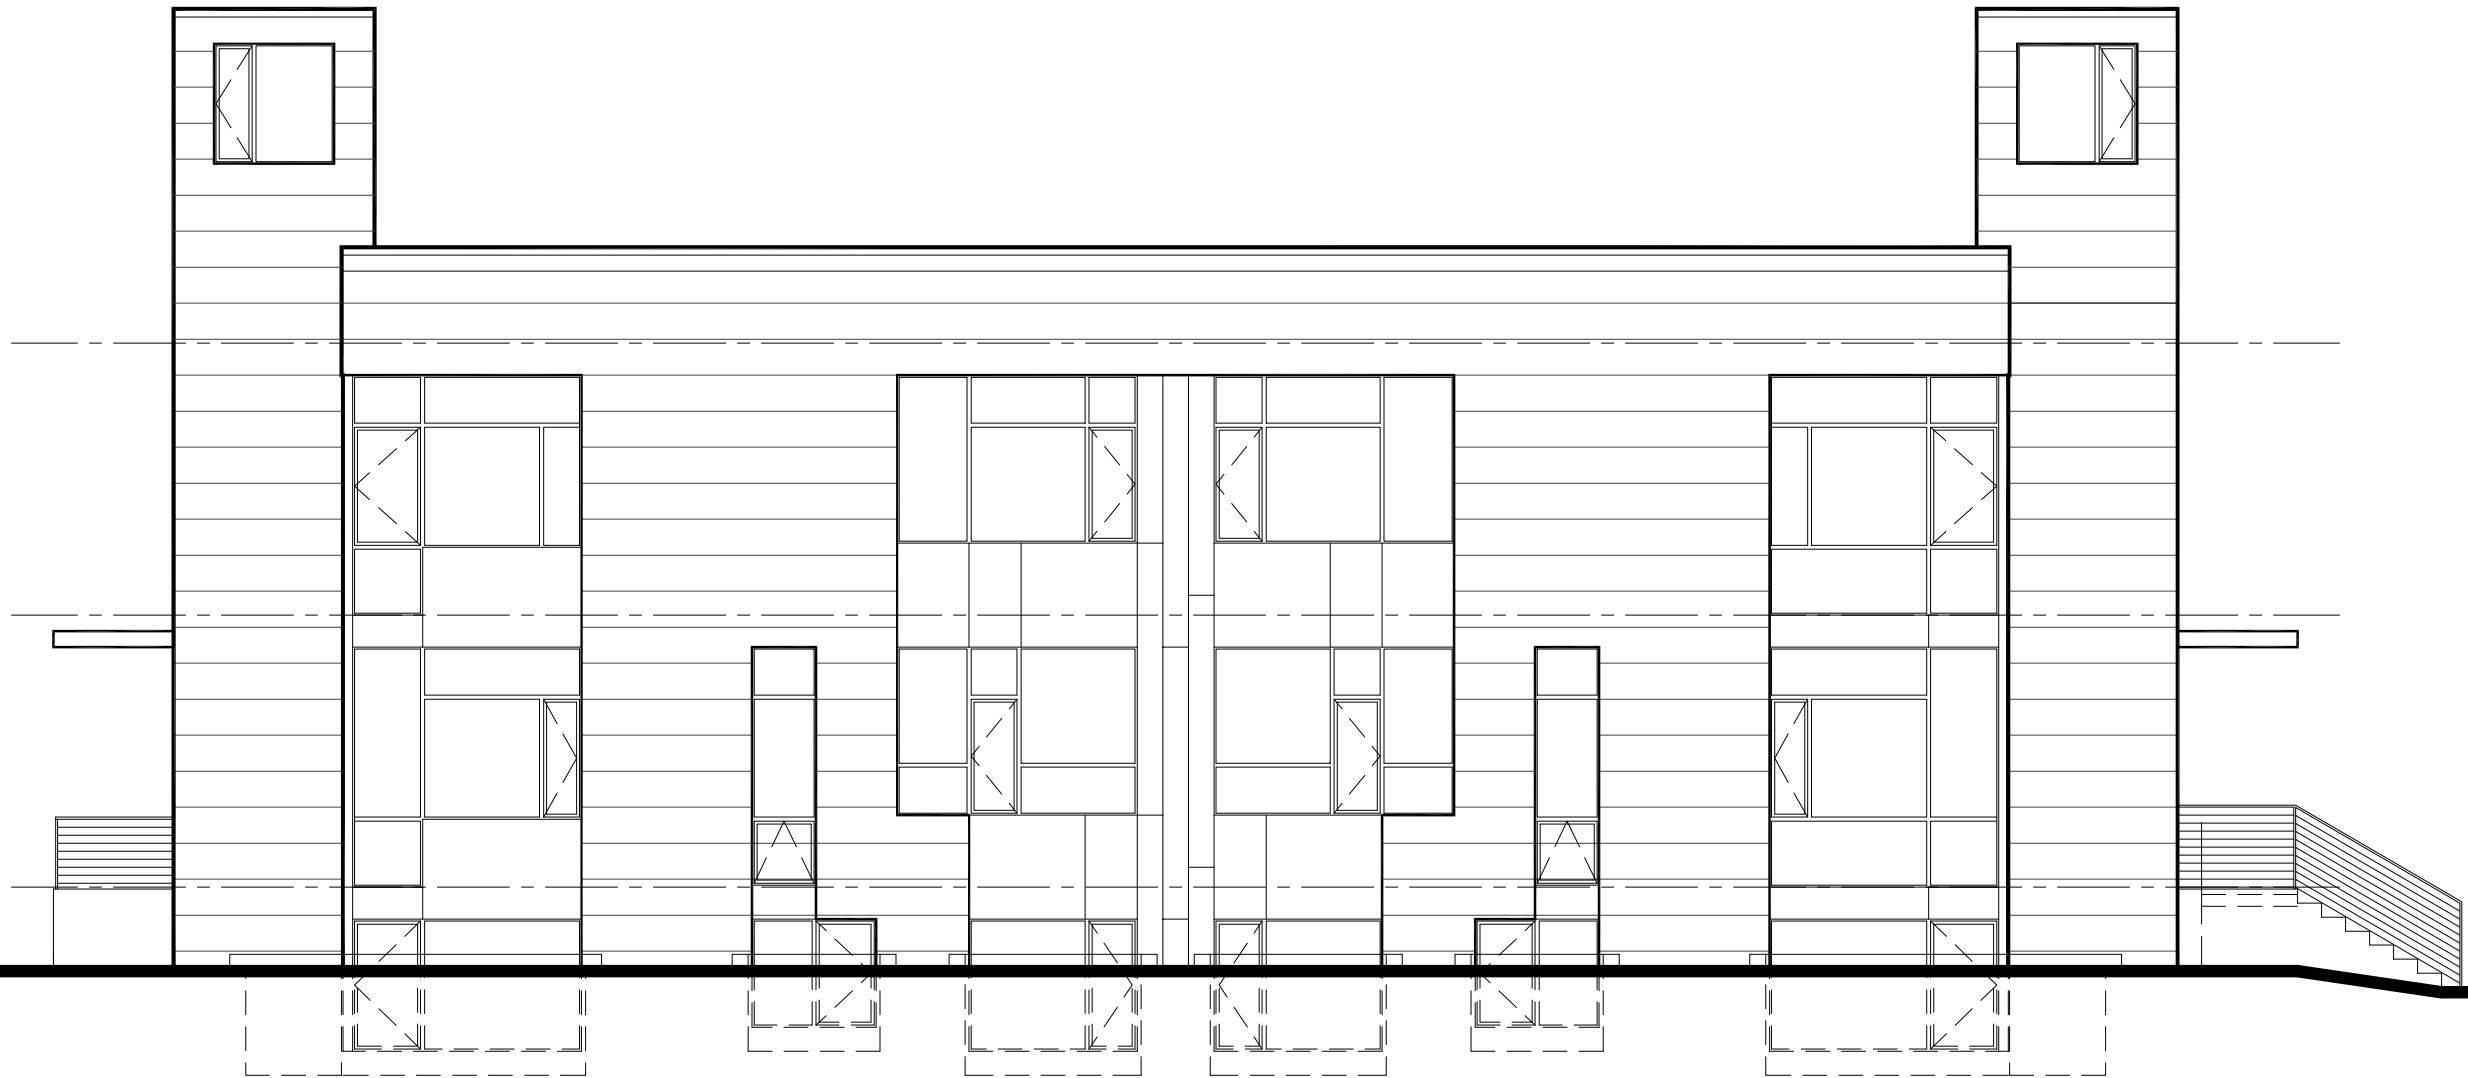

© 2014  
ALL RIGHTS RESERVED  
THIS DRAWING AND ITS CONTENTS  
ARE THE PROPERTY OF WWA  
ARCHITECTURE & PLANNING.  
NO PART OF THIS DRAWING  
SHALL BE REPRODUCED OR  
TRANSMITTED IN ANY FORM OR  
BY ANY MEANS, ELECTRONIC OR  
MECHANICAL, INCLUDING  
PHOTOCOPYING, RECORDING, OR  
BY ANY INFORMATION STORAGE  
AND RETRIEVAL SYSTEM,  
WITHOUT PERMISSION IN WRITING  
FROM WWA ARCHITECTURE &  
PLANNING.

FULTON LAND TRUST

CONDOMINIUM BUILDING  
3919 FULTON ST  
WASHINGTON, DC

WEST ELEVATION  
SCALE: 1/8" = 1'-0"  
DATE: MAR 25, 2014

W H A  
ARCHITECTURE AND PLANNING  
1408 N. FILLMORE ST. SUITE 9 ARLINGTON, VA 22201  
PH: (703) 521-1227 FAX: (703) 521-1800