




www.wiencek-associates.com

THIS DOCUMENT IS THE PROPERTY OF WIENCEK + ASSOCIATES, INC. IT IS TO BE USED ONLY FOR THE PROJECT AND SITE SPECIFICALLY IDENTIFIED HEREON. IT IS NOT TO BE REPRODUCED, COPIED, OR TRANSMITTED IN ANY FORM OR BY ANY MEANS, ELECTRONIC OR MECHANICAL, INCLUDING PHOTOCOPYING, RECORDING, OR BY ANY INFORMATION STORAGE AND RETRIEVAL SYSTEM, WITHOUT THE WRITTEN PERMISSION OF WIENCEK + ASSOCIATES, INC.

PROJ. NO.		2014-001-00
ISSUANCES		
NO.	DESCRIPTION	DATE
1	Existing Conditions	03/18/14


Exhibit 6
Existing Floor Plan

Board of Zoning Adjustment
District of Columbia
CASE NO.18760
EXHIBIT NO.11

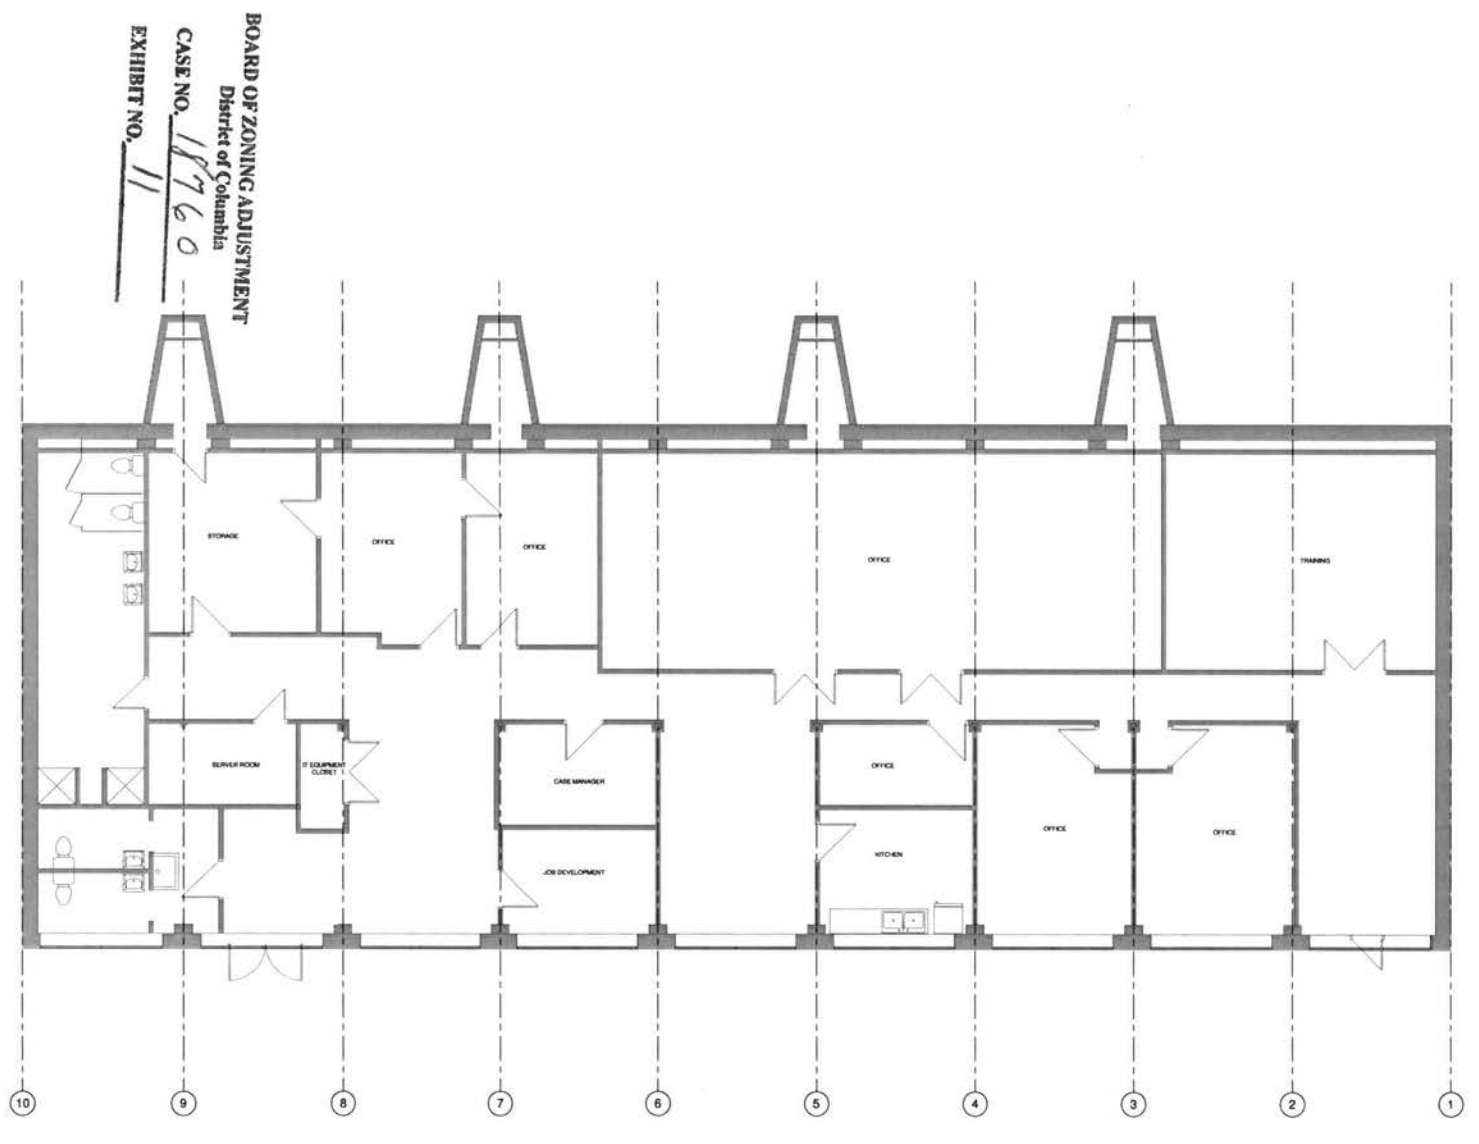

1 1ST FLOOR PLAN - EXISTING
A1.0.1 1/4" = 1'-0"

RECEIVED
D.C. OFFICE OF ZONING
2014 MAR 18 PM 12:19

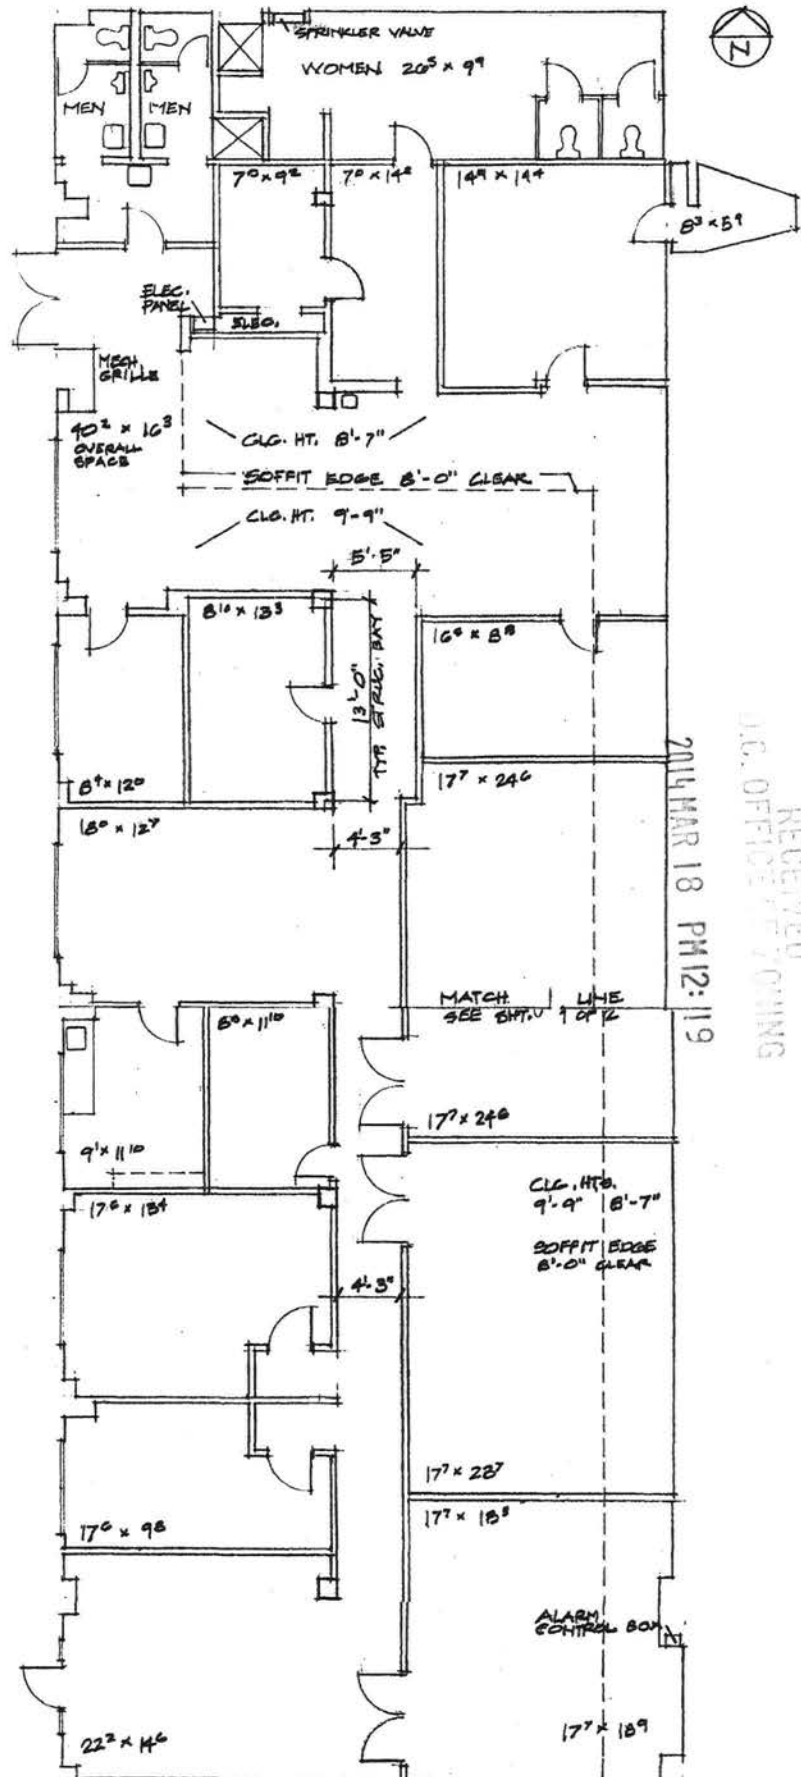

Scale: 1/8 inch = 1 foot

Notes:

1. Building is fully wet-pipe sprinklered.
2. Occupied office and salon spaces are equipped with cable television and data ports.
3. Lighting is 1 x 4 ceiling-mounted fluorescent fixtures with two lamps each.
4. Security stations and pushbutton exit switches are each located at the two entrances.