

PROPOSED OF
4510 8TH STREET, NW.
WASHINGTON, DC.



INDEX OF DRAWINGS

NO.	TITLE
C-1	COVER SHEET
C-2	VICINITY AND ZONING MAP
C-3	AREA MAP AND SITE PLAN
C-4	EXISTING CONDITION PHOTOS AND PRECEDENCE
A-1	FLOOR PLANS
A-2	FLOOR PLANS
A-3	ELEVATIONS
A-4	FLOOR PLAN RENDERINGS
A-5	FLOOR PLAN RENDERING
A-6	3D PERSPECTIVES

BOARD OF ZONING ADJUSTMENT
District of Columbia

CASE NO. 18766

EXHIBIT NO. 10

2014 MAR 28 PM 2:46
RECEIVED
D.C. OFFICE OF ZONING

Board of Zoning Adjustment
District of Columbia
CASE NO. 18766
EXHIBIT NO. 10



2826 TUNLAW RD, #204
WASHINGTON, DC, 20007
TEL: 202 336 8074
FAX: 202 333 5301

PROJECT TITLE

4510
8TH STREET, NW.
WASHINGTON, DC.

PROJECT NUMBER

PROJECT STATUS

SHEET TITLE

COVER SHEET

DRAWN BY:

APPROVED BY:

REVISION


NO.	DATE	DESCRIPTION
-----	------	-------------

SCALE: NOT TO SCALE

C-1



AREA MAP
SCALE: 1"=150'-0"

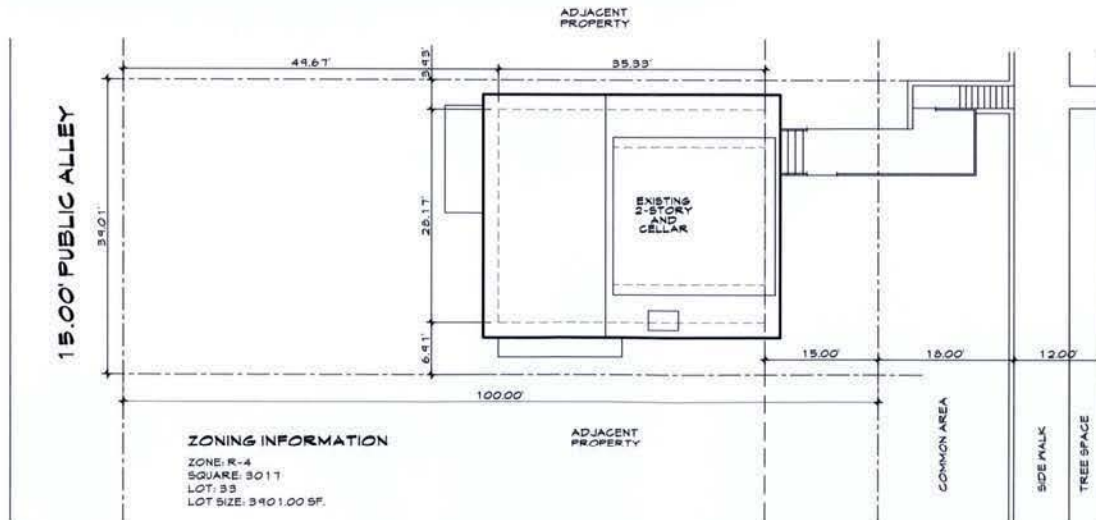

SITE PLAN
SCALE: 1"=16'-0"

RECEIVED
D.C. OFFICE OF ZONING
2014 MAR 28 PM 2:41



2826 TUNLAW RD. #504
WASHINGTON, DC. 20007
TEL: 202 556 6074
FAX: 202 556 5501

PROJECT TITLE

4510
8TH STREET, NW,
WASHINGTON, DC.

PROJECT NUMBER

PROJECT STATUS

SHEET TITLE

AREA MAP
AND
SITE PLAN

DRAWN BY

APPROVED BY

REVISION

NO DATE DESCRIPTION

SCALE: AS INDICATED

C-3

DATE: NOVEMBER 11, 2013



VIEW FROM 8TH STREET
(TO NORTHWEST DIRECTION)



VIEW FROM PUBLIC ALLEY
(TO EAST DIRECTION)

RECEIVED
D.C. OFFICE OF ZONING
2014 MAR 28 PM 2:47



2626 TUNLAW RD. #304
WASHINGTON, DC. 20007
TEL: 202 333 5014
FAX: 202 333 9301

PROJECT TITLE

4510
8TH STREET, NW.
WASHINGTON, DC.

PROJECT NUMBER

PROJECT STATUS

SHEET TITLE

EXISTING CONDITION
PHOTOS AND
PRECEDENCE

DRAWN BY

APPROVED BY

REVISION
NO. DATE DESCRIPTION

SCALE: NOT TO SCALE

C-4

DATE: NOVEMBER 11, 2013

2014 MAR 28 PM 2:42



2828 TUNLAW RD., #304
WASHINGTON, DC 20007
TEL: 202 556 8074
FAX: 202 556 5501

PROJECT TITLE

4510
8TH STREET, NW.
WASHINGTON, DC.

PROJECT NUMBER:

PROJECT STATUS

SHEET TITLE:

FLOOR PLANS

2006.09.01

APPENDIX 2

● 2014 年 12 月 1 日起实施

NO	DATE	DESCRIPTION
----	------	-------------

[illegible]


SIZE	TYPE
------	------

A-1

DATE: NOVEMBER 11, 2018




BASEMENT PLAN
SCALE: 1/8" = 1'-0"

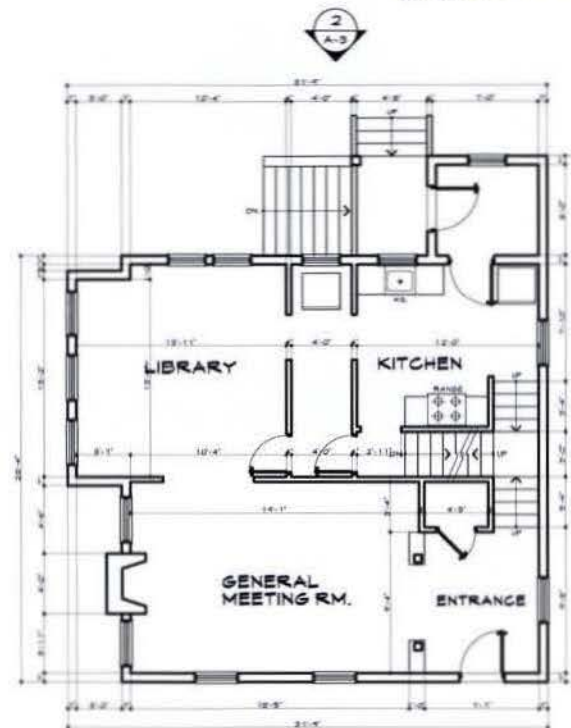

FIRST FLOOR PLAN
SCALE: 1/8" = 1'-0"

2014 MAR 28 PM 2:49

 

PROJECT TITLE

4510
8TH STREET, NW.
WASHINGTON, DC.

PROJECT NUMBER

PROJECT STATUS

2008年12月15日

FLOOR PLANS

DRAFTS BY

APPROVED BY _____


● [EYEWITNESS](#)

no.	date	description
-----	------	-------------


[illegible]SCALE: $-1/8^{\circ}$ to $1/8^{\circ}$

A-2

DATE: NOVEMBER 11, 2018

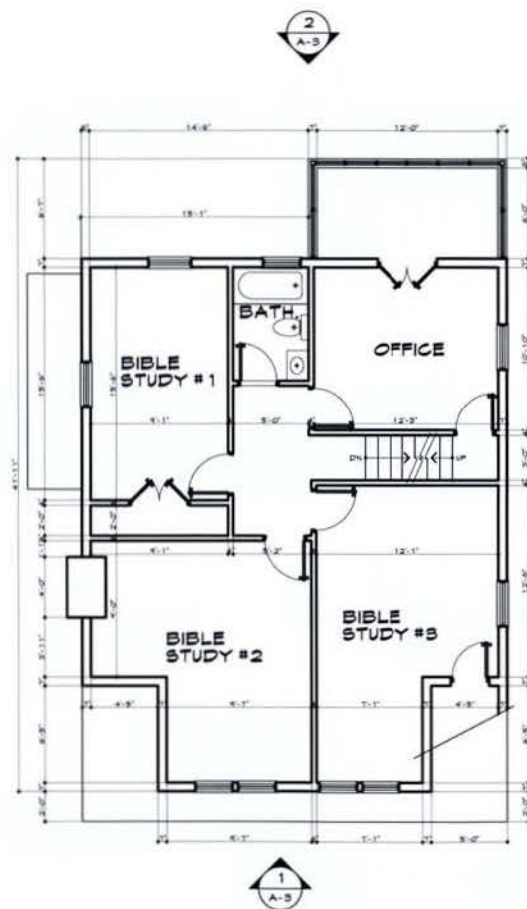

SECOND FLOOR PLAN

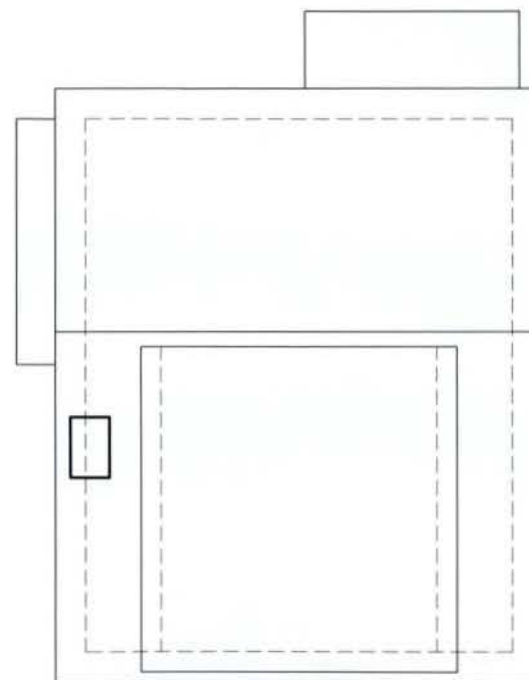

ROOF PLAN
SCALE: 1/8" = 1'-0"

RECEIVED
D.C. OFFICE OF ZONING
2014 MAR 28 PM 2:49



2826 TUNLAW RD. #804
WASHINGTON, DC. 20007
TEL: 202 333 6074
FAX: 202 333 3301

PROJECT TITLE

4510
8TH STREET, NW,
WASHINGTON, DC.

PROJECT NUMBER

PROJECT STATUS

SHEET TITLE

ELEVATIONS

DRAWN BY

APPROVED BY

REVISION		
NO	DATE	DESCRIPTION


SCALE: 1/8" = 1'-0"

A-3

DATE: NOVEMBER 11, 2013




1 EAST ELEVATION
SCALE: 1/8" = 1'-0"

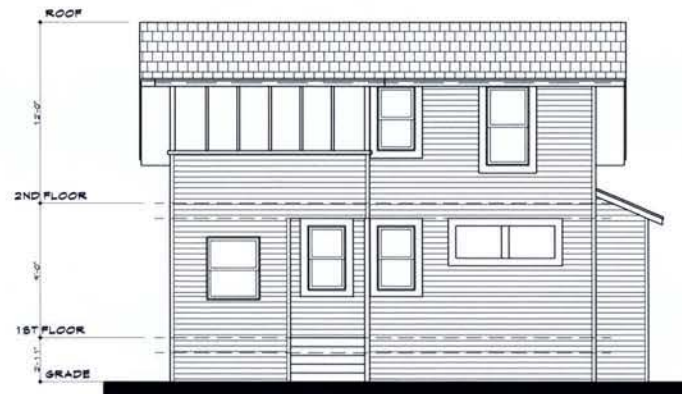

2 WEST ELEVATION
SCALE: 1/8" = 1'-0"

2014 MAR 28 PM 2: 49

 

4510
8TH STREET, NW.
WASHINGTON, DC.

FLOOR PLAN RENDERINGS

APPROVED BY:

SCALE: 1/8" = 1'-0"

A-4

DATE: NOVEMBER 11, 2018

RECEIVED
U.S. OFFICE OF TIGGING
2014 MAR 28 PM 2:49



2626 TUNLAW RD., #304
WASHINGTON, DC, 20007
TEL: 202 338 6074
FAX: 202 333 5301

PROJECT TITLE

4510
8TH STREET, NW.
WASHINGTON, DC.

PROJECT NUMBER

PROJECT STATUS

SHEET TITLE

FLOOR PLAN
RENDERING

DRAIN BY

APPROVED BY:

REVISION

NO	DATE	DESCRIPTION
----	------	-------------

[illegible]

SCALE 1/8" = 1'-0"

A-5

DATE: NOVEMBER 11, 2018



SECOND FLOOR PLAN
SCALE: 1/8" = 1'-0"

2014 MAR 28 PM 2:49



PROJECT TITLE

4510
8TH STREET, NW.
WASHINGTON, DC.

PROJECT NUMBER:

PROJECT STATUS

SHEET TITLE

3D PERSPECTIVES

DRAHBY

APPROVED BY _____

REVISION:

[illegible]

SCALE: NOT TO SCALE

A-6

DATE: NOVEMBER 11, 2019



SOUTHEAST VIEW