

DISTRICT OF COLUMBIA GOVERNMENT
OFFICE OF THE SURVEYOR

Washington, D.C., June 5, 2013

Plat for Building Permit of SQUARE 2206 LOT 121


Scale: 1 inch = 20 feet Recorded in Book 74 Page 24

Receipt No. 13-04817

Furnished to: CHRISTINE T. TRANKIEM



Surveyor, D.C.


By: A.S. 

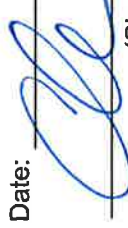Date:  11.25.2013

(Signature of owner or his authorized agent)

NOTE: Data shown for Assessment and Taxation Lots or Parcels are in accordance with the records of the Department of Finance and Revenue, Assessment Administration, and do not necessarily agree with deed description.

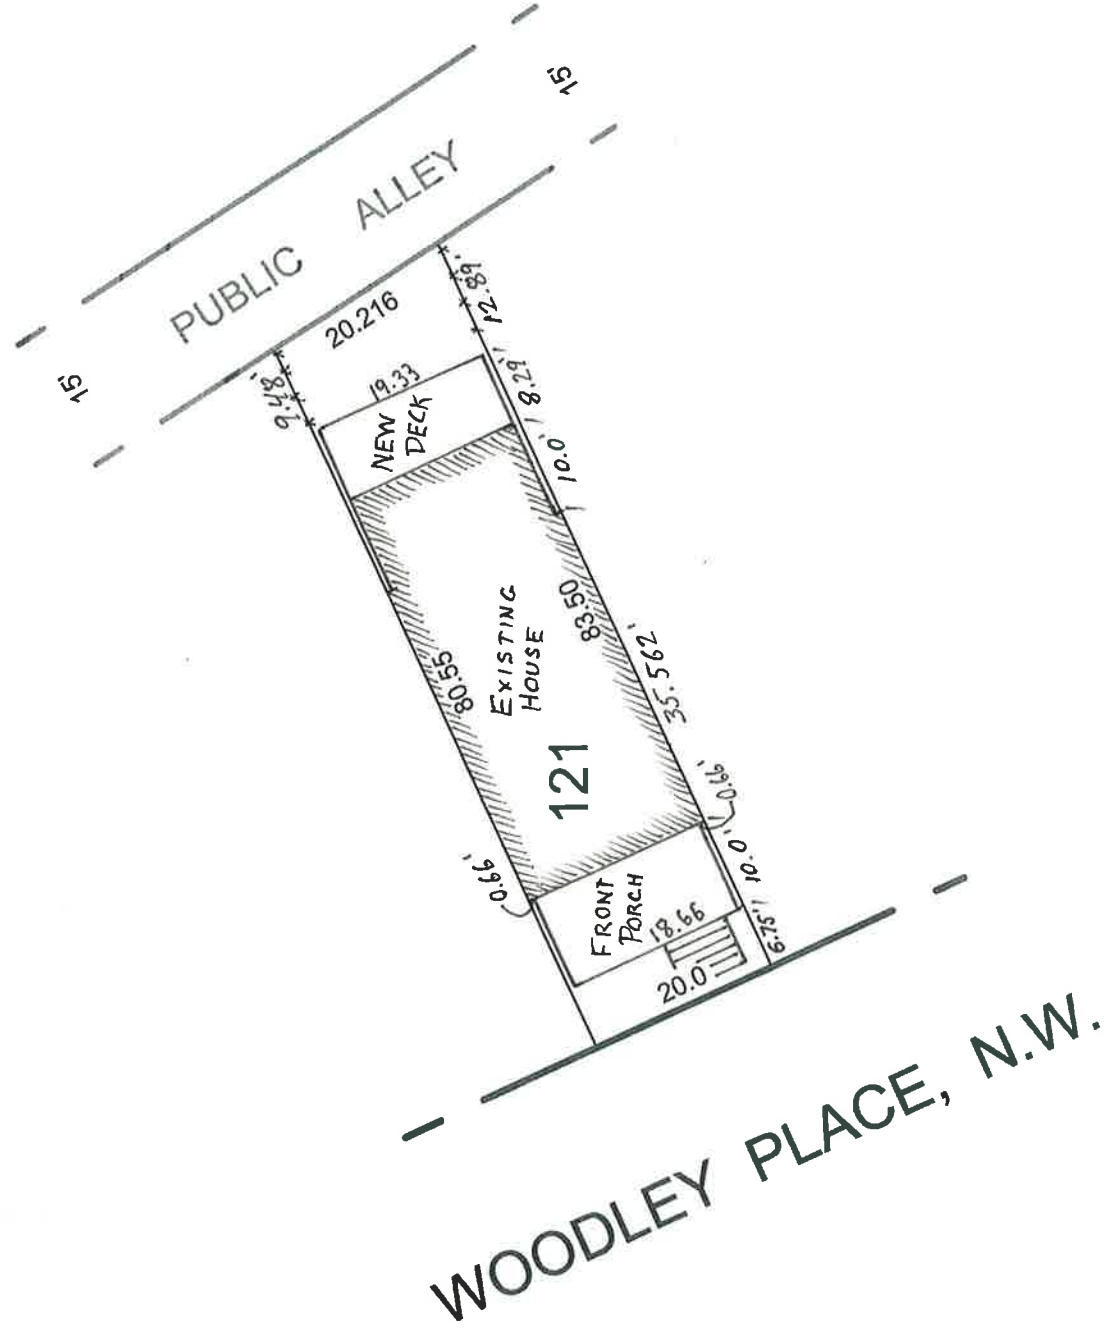

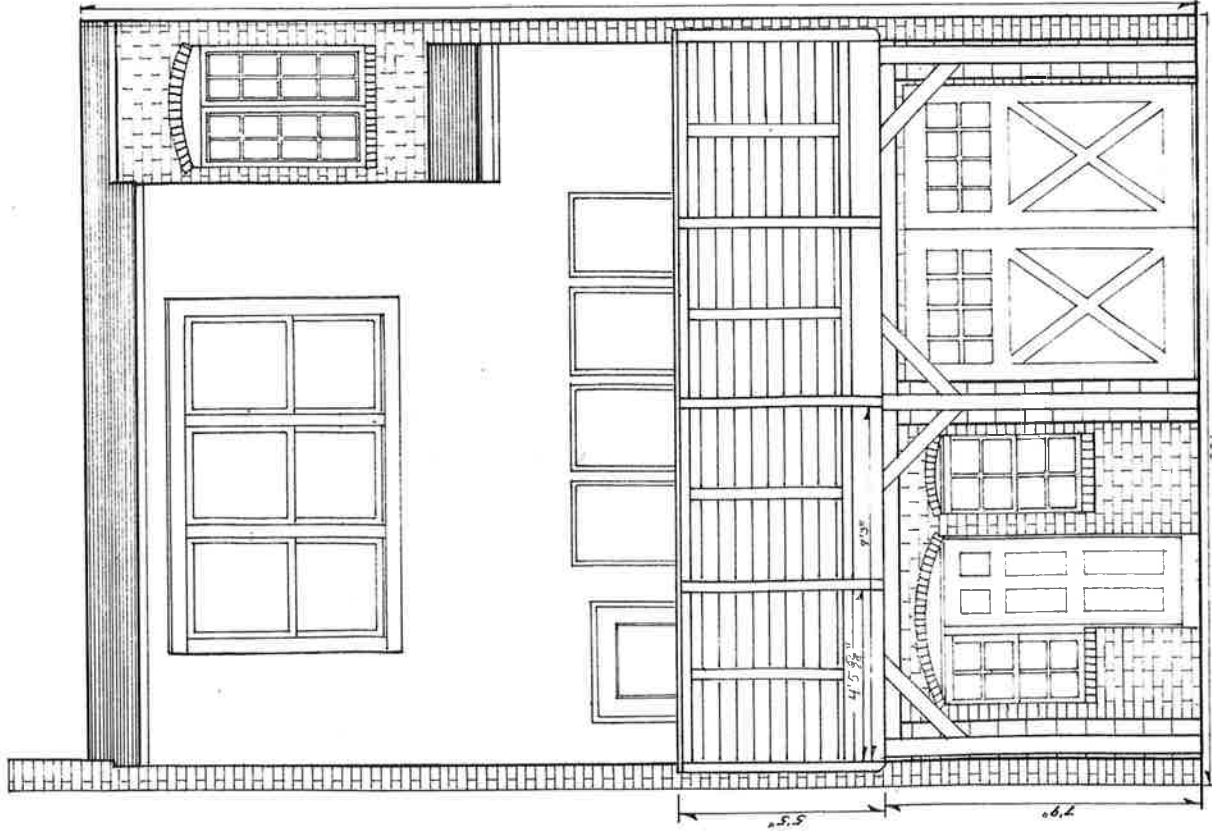


DECK

2761 WOODLEY PLACE NW

WASHINGTON DC


FLOORPLAN

$\frac{1}{4}'' = 1'$

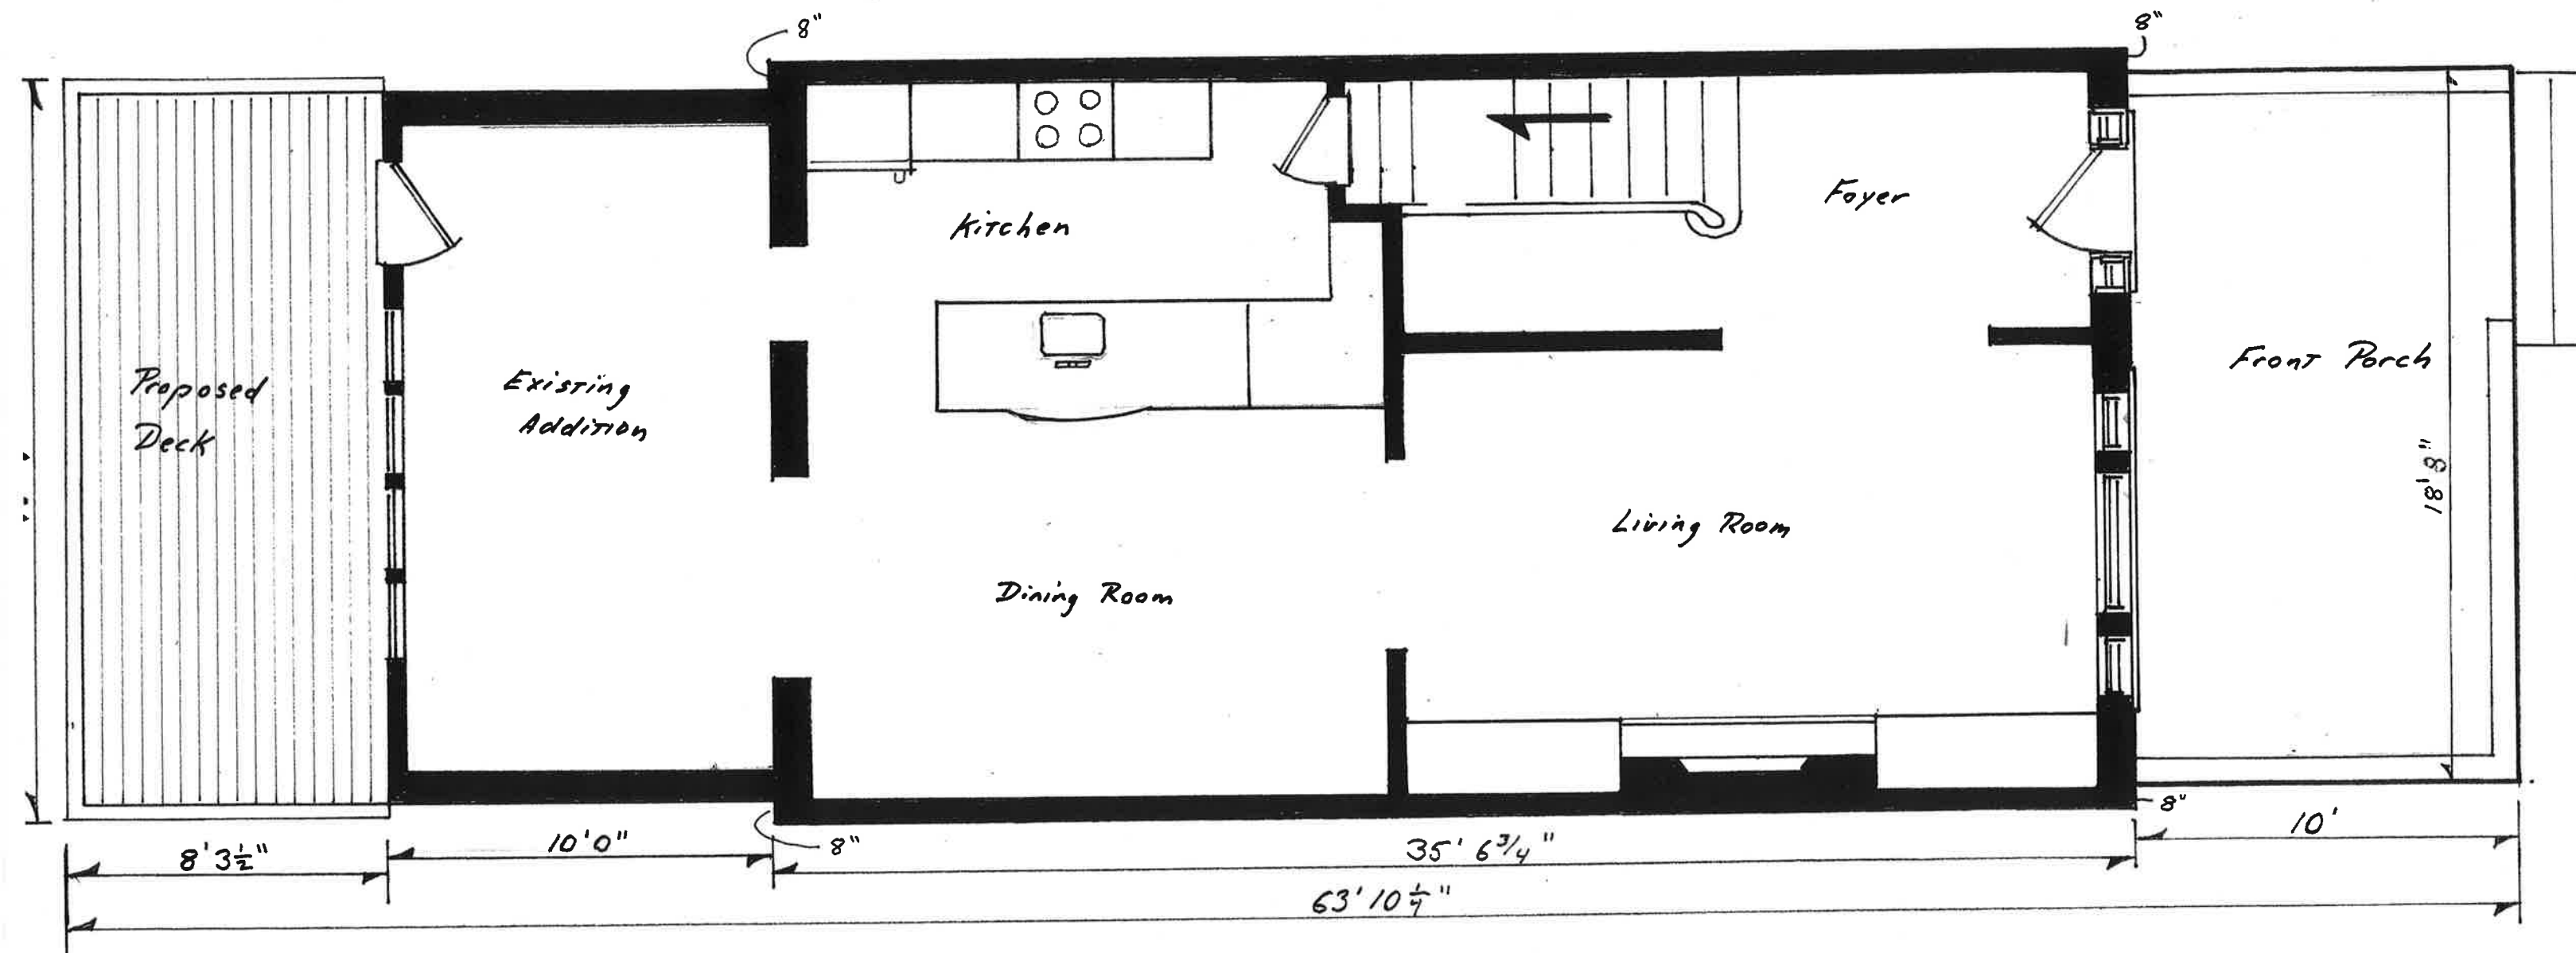


NORTHEAST ELEVATION

3/8"=1'

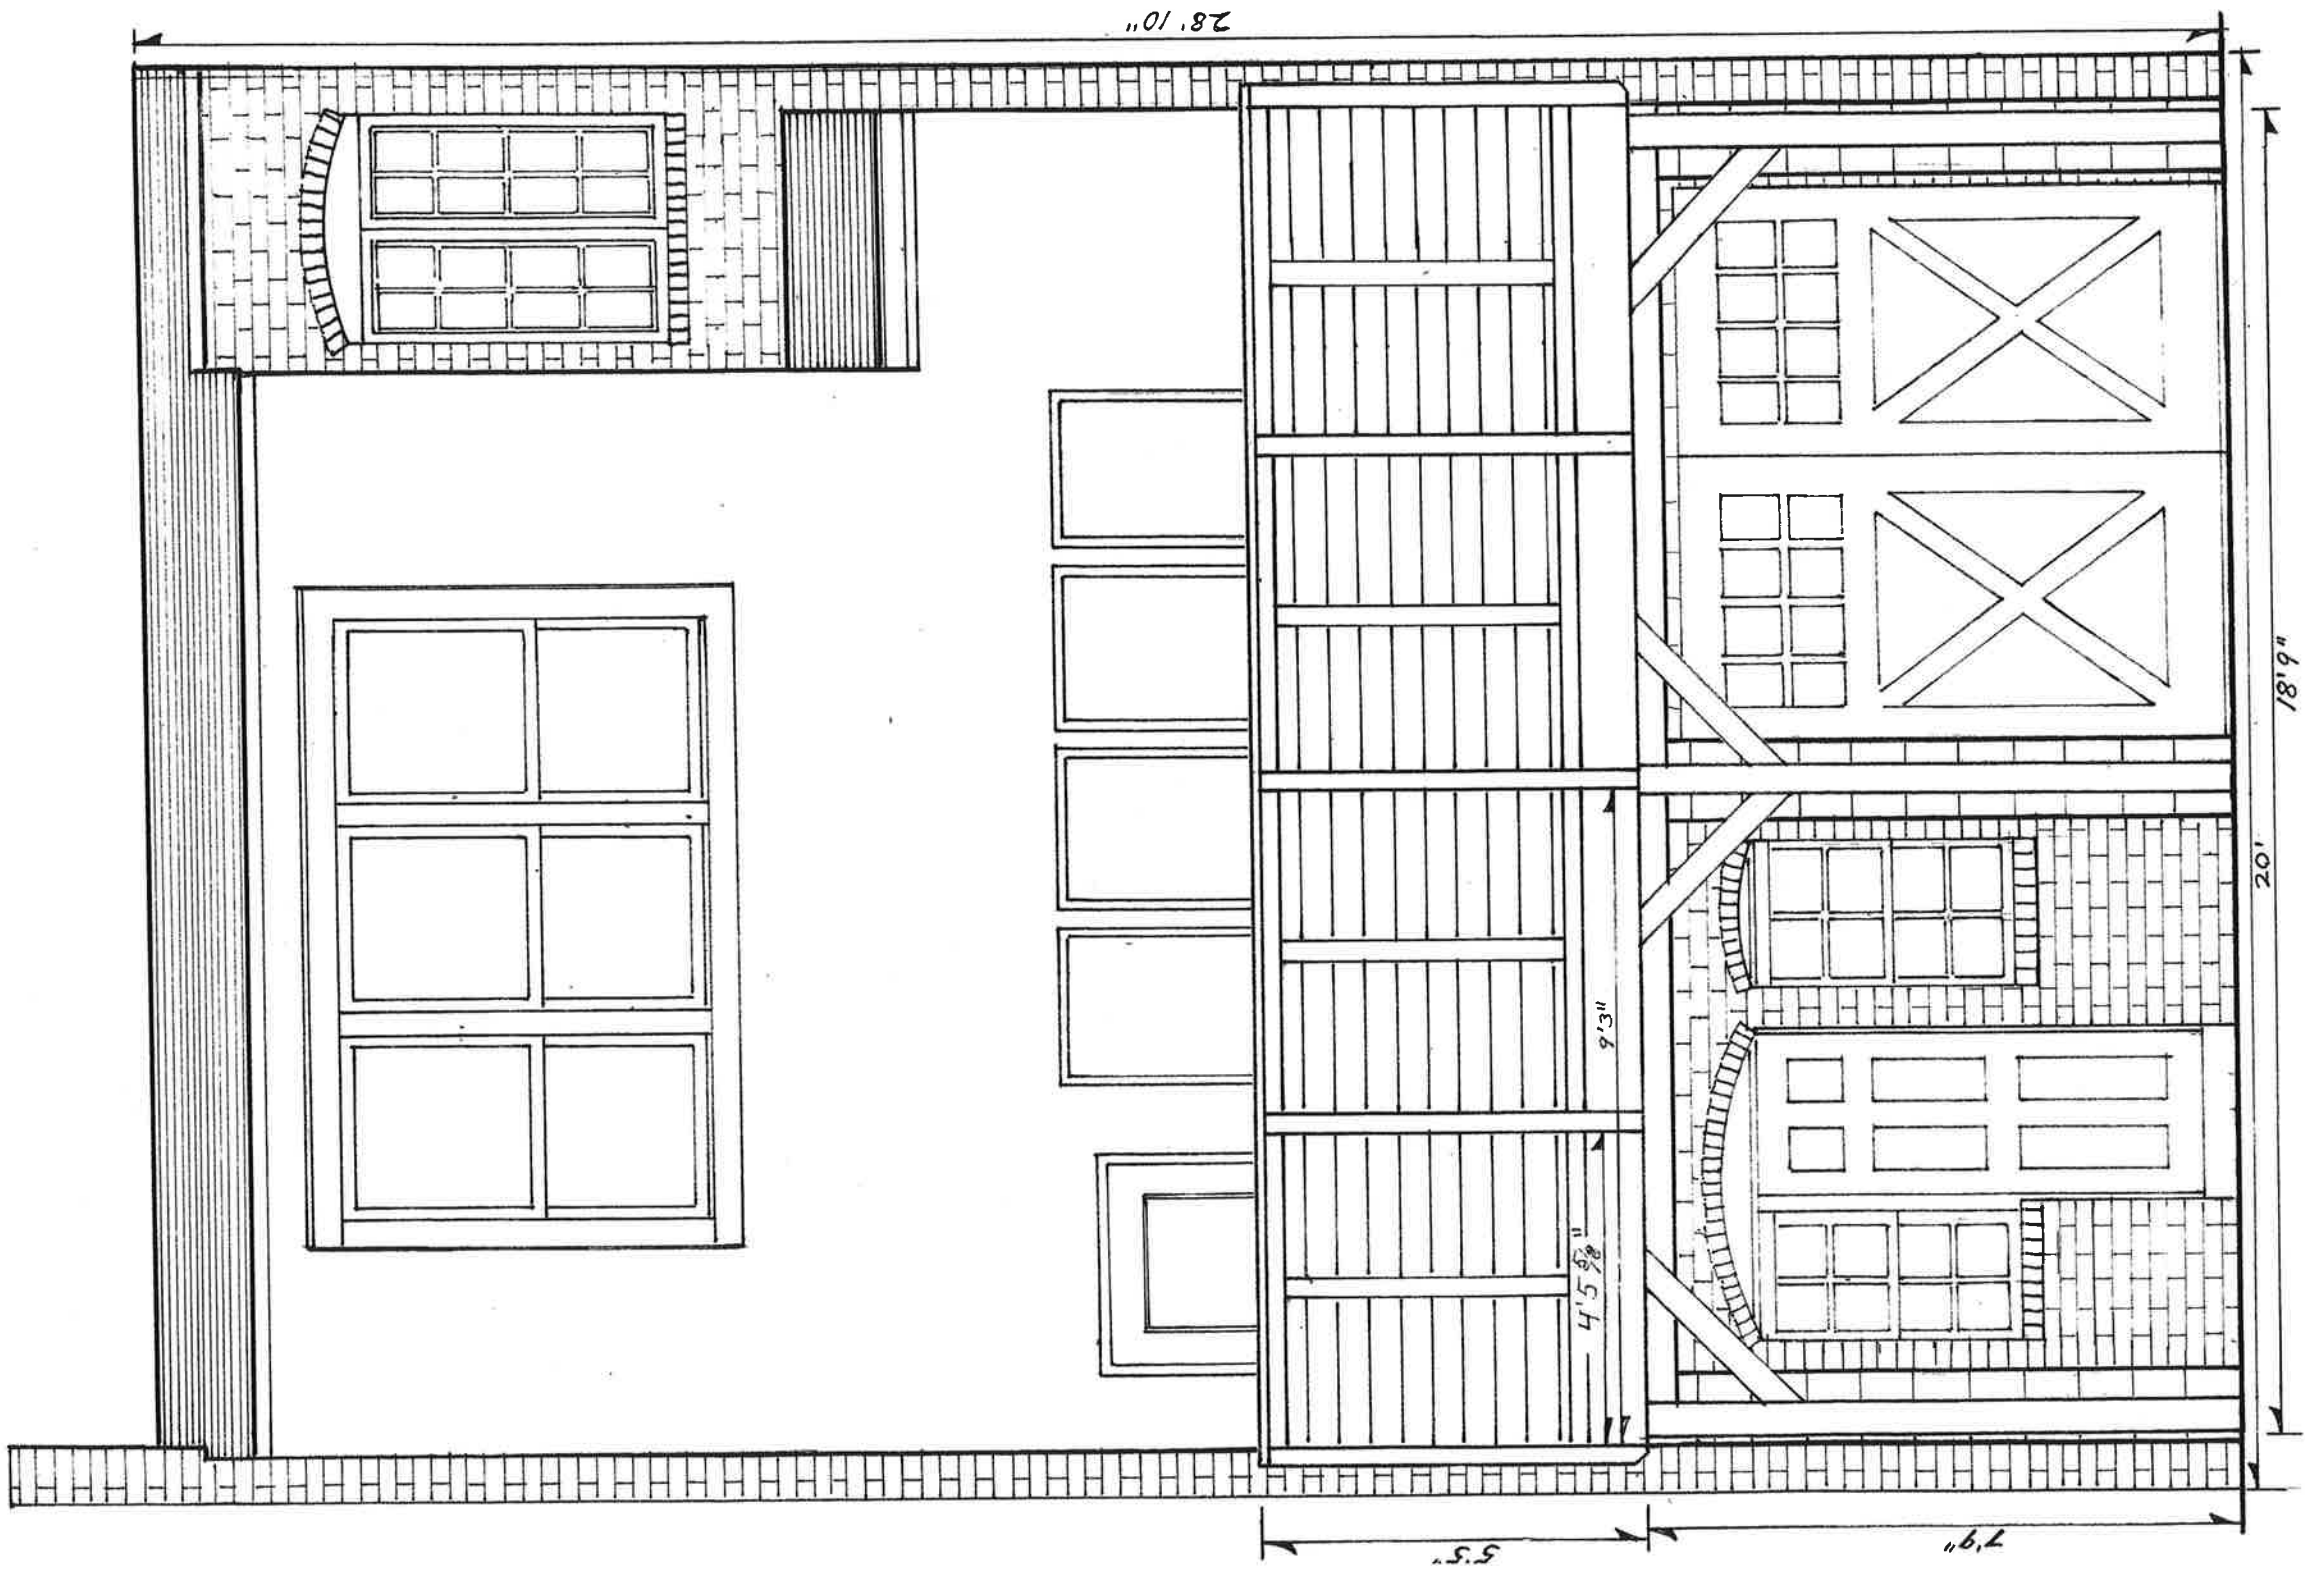

FRAMING DIAGRAM

$\frac{1}{2}" = 1'$

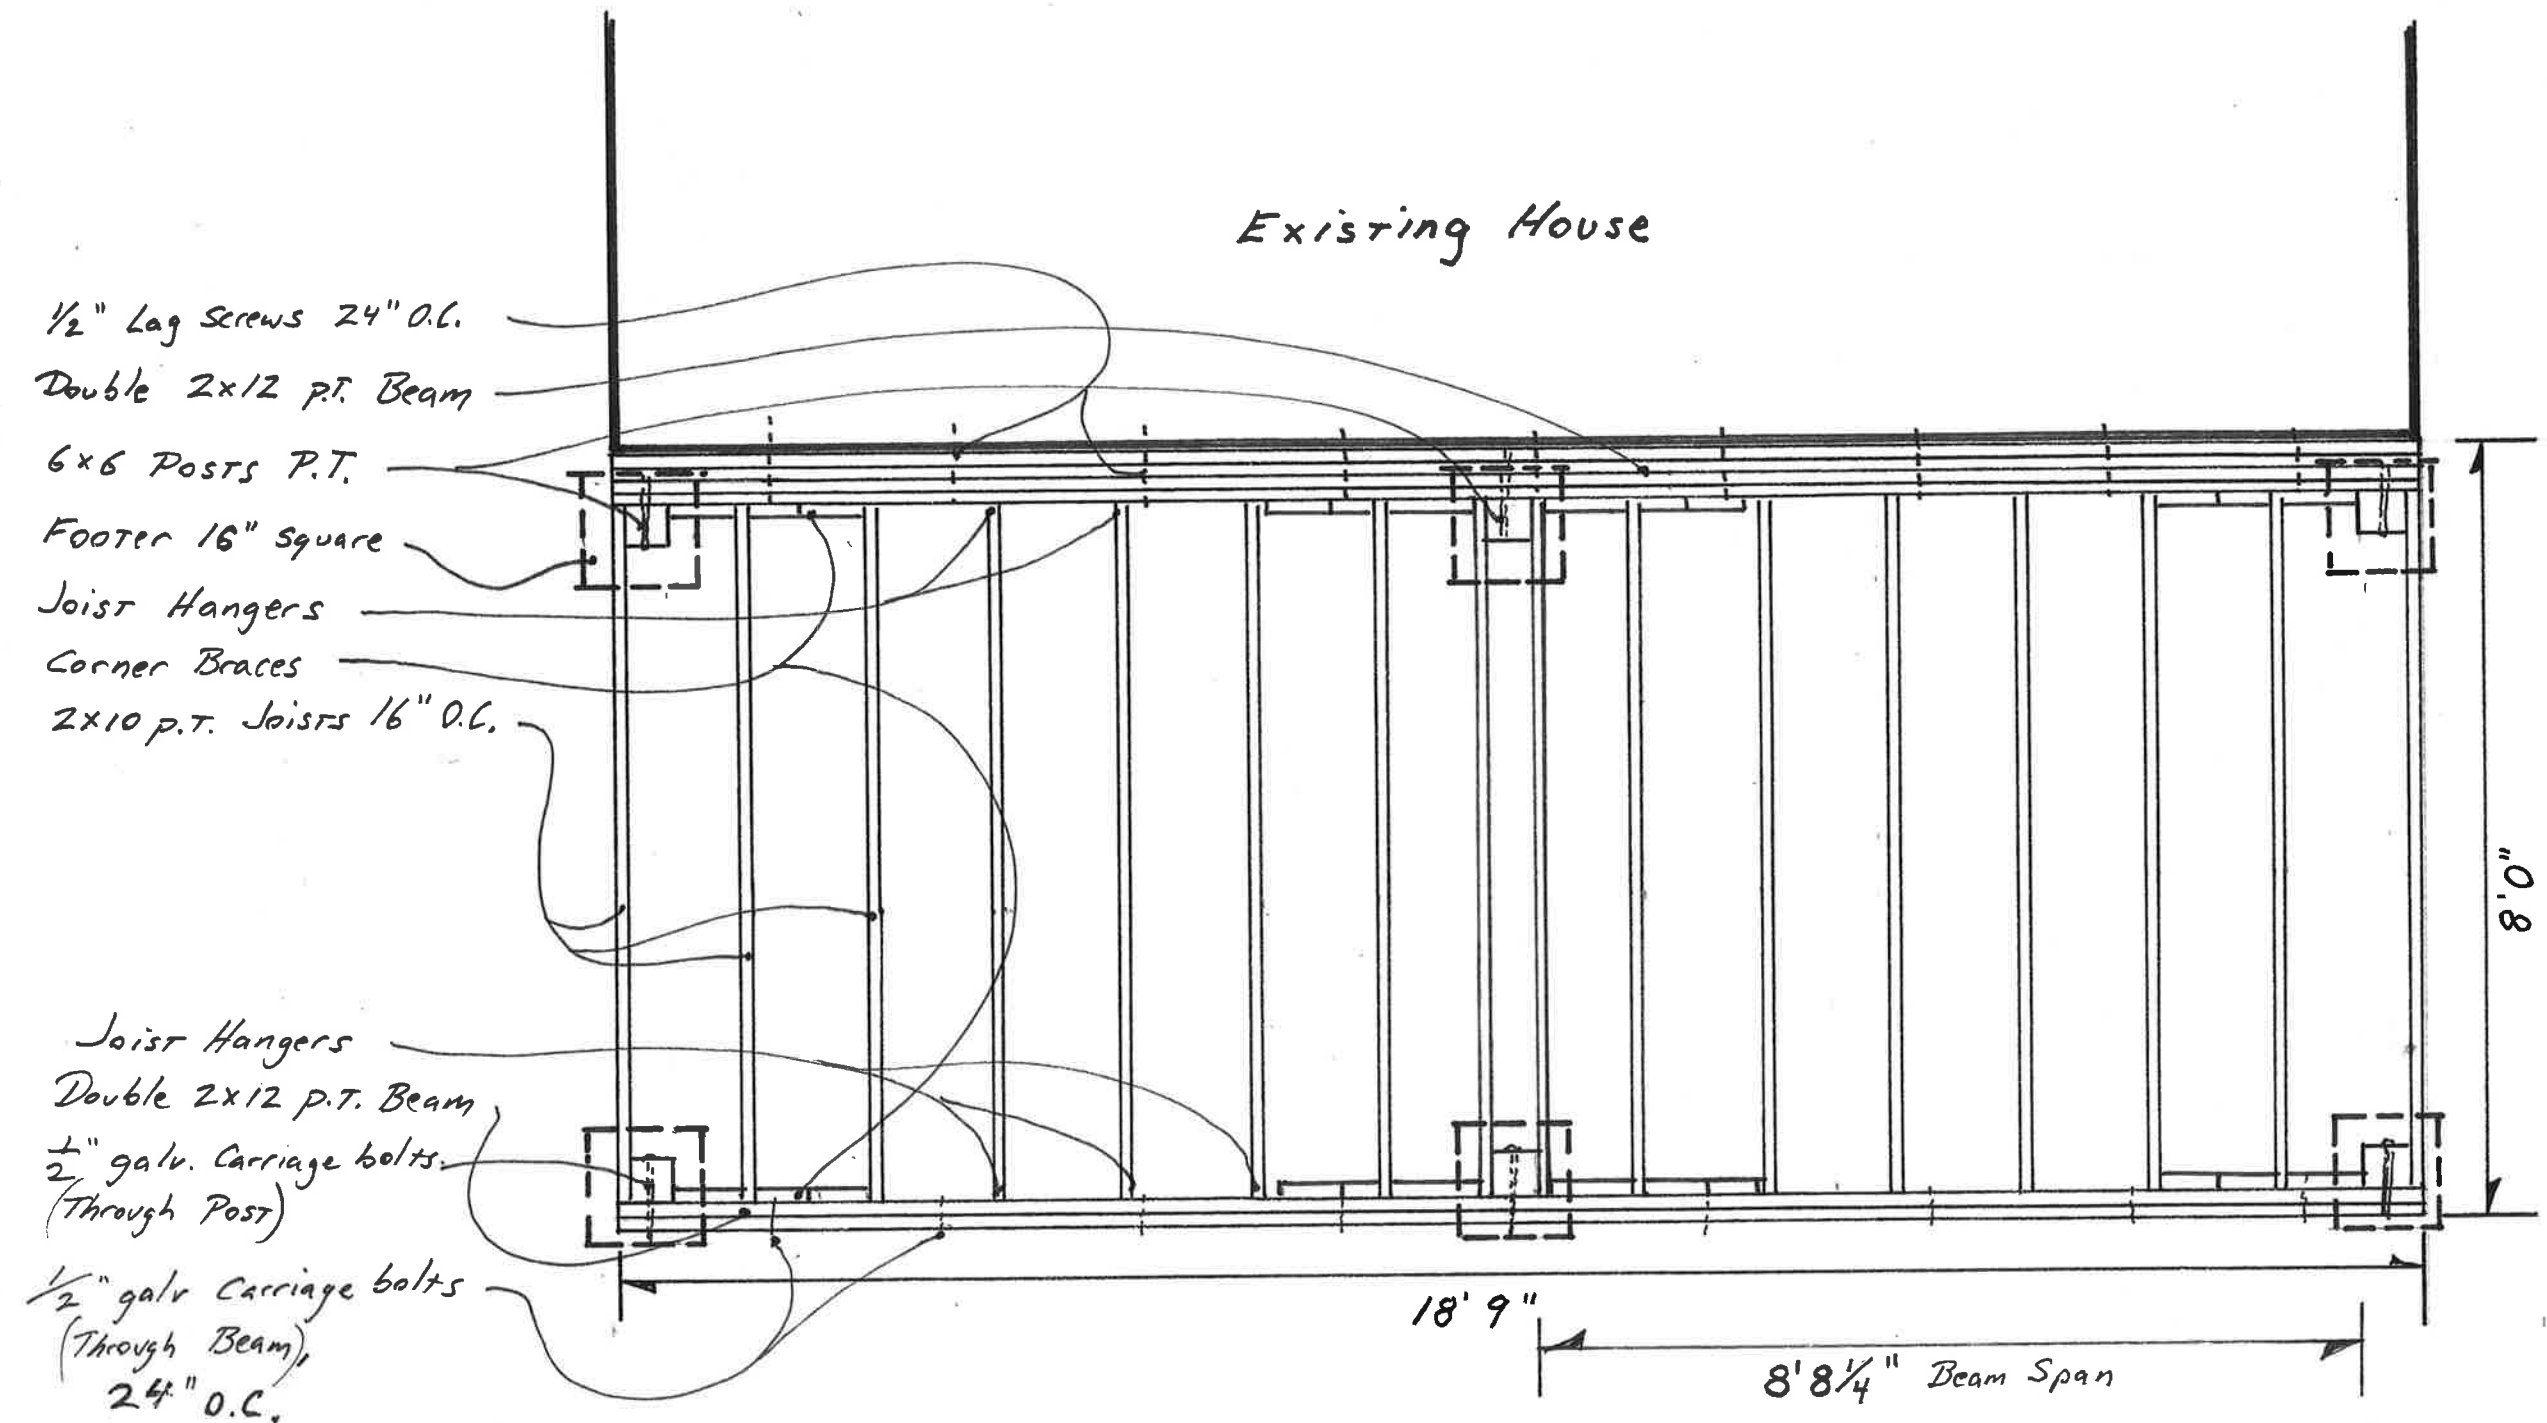

SECTION

$\frac{1}{2}" = 1'$

