



3915 FULTON ST
WASHINGTON DC

PROPOSED BUILDING RENDERING

DATE: MAR 28, 2014 AMENDED: APR 10,2014; MAY 14,2014; MAY 28,2014

Board of Zoning Adjustment
District of Columbia
CASE NO. 18784
EXHIBIT NO. 2

OBSERVATORY LAND TRUST

CONDOMINIUM BUILDING
3915 FULTON ST
WASHINGTON, DC

BUILDING RENDERING
NOT TO SCALE:
DATE: MAR 28, 2014
AMENDED: APR 10,2014;
MAY 14,2014; MAY 28,2014

W H A
ARCHITECTURE AND PLANNING
1408 N. FILLMORE ST. SUITE 9 ARLINGTON, VA 22201
PH: (703) 527-1227 FAX: (703) 527-1830

DISTRICT OF COLUMBIA GOVERNMENT
OFFICE OF THE SURVEYOR

Washington, D.C., March 10, 2014

Plat for Building Permit of SQUARE 1806 LOT 804

Scale: 1 inch = 20 feet Recorded in Book 198 Page 104

Receipt No. 14-03089

Furnished to: ROCHELLE JOSEPH

Surveyor, D.C.


By: A.S.


I hereby certify that all existing improvements shown thereon, are completely dimensioned, and are correctly platted; that all proposed buildings or construction, or parts thereof, including covered porches, are correctly dimensioned and platted and agree with plans accompanying the application; that the foundation plans as shown hereon is drawn, and dimensioned accurately to the same scale as the property lines shown on this plat; and that by reason of the proposed improvements to be erected as shown hereon the size of any adjoining Lot or premises is not decreased to an area less than is required by the Zoning Regulations for light and ventilation; and it is further certified that all Lot divisions or combinations pending at the Office of Tax & Revenue are correctly depicted, and it is further certified and agreed that accessible parking area where required by the Zoning Regulations will be reserved in accordance with the Zoning Regulations, and that this area has been correctly drawn and dimensioned hereon. It is further agreed that the elevation of the accessible parking area with respect to the Highway Department approved curb and alley grade will not result in a rate of grade along centerline of driveway at any point on private property in excess of 20% for single-family dwellings or flats, or in excess of 12% at any point for other buildings. (The policy of the Highway Department permits a maximum driveway grade of 12% across the public parking and private restricted property.) Owner/Agent shall indemnify, defend, and hold the District, its officers, employees and agents harmless from and against any and all losses, costs, claims, damages, liabilities, and causes of action (including reasonable attorneys' fees and court costs) arising out of death of or injury to any person or damage to any property occurring on or adjacent to the Property and directly or indirectly caused by any acts done thereon or any acts or omissions of Owner/Agent; provided however, that the foregoing indemnity shall not apply to any losses, costs, claims, damages, liabilities, and causes of action due solely to the gross negligence or willful misconduct of District or its officers, employees or agents.

Date: _____

(Signature of owner or his authorized agent)

NOTE: Data shown for Assessment and Taxation Lots or Parcels are in accordance with the records of the Department of Finance and Revenue, Assessment Administration, and do not necessarily agree with deed description.

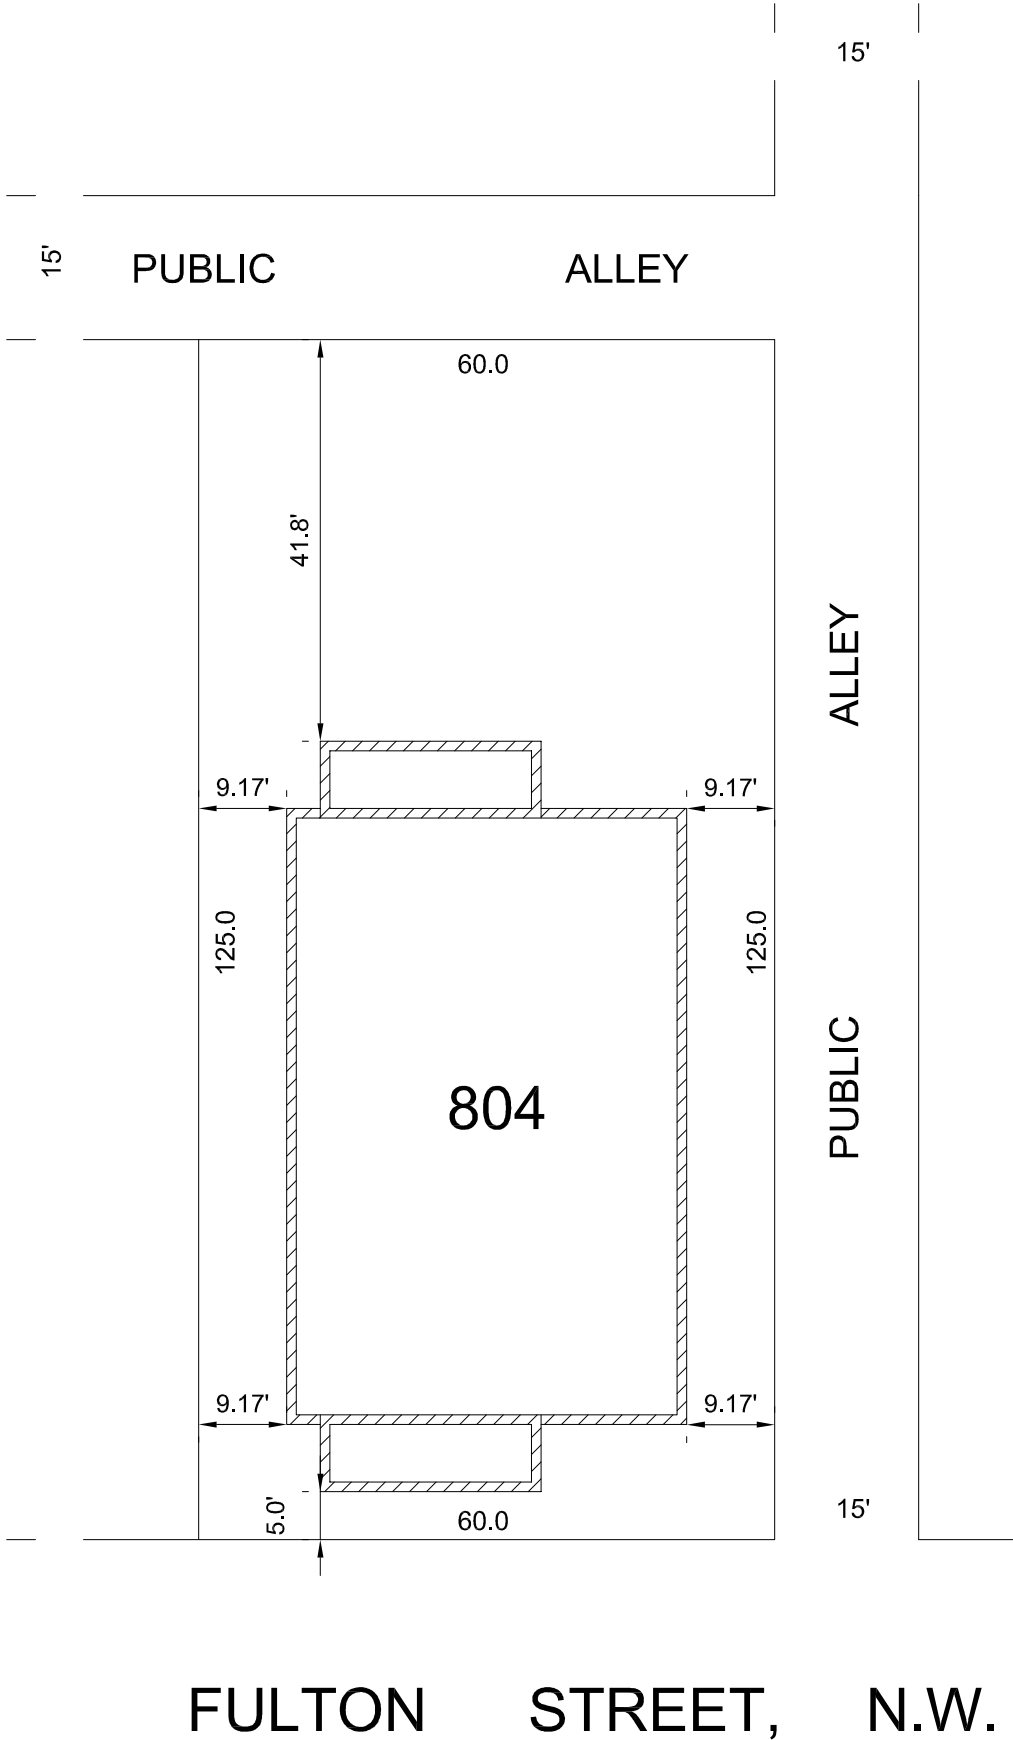

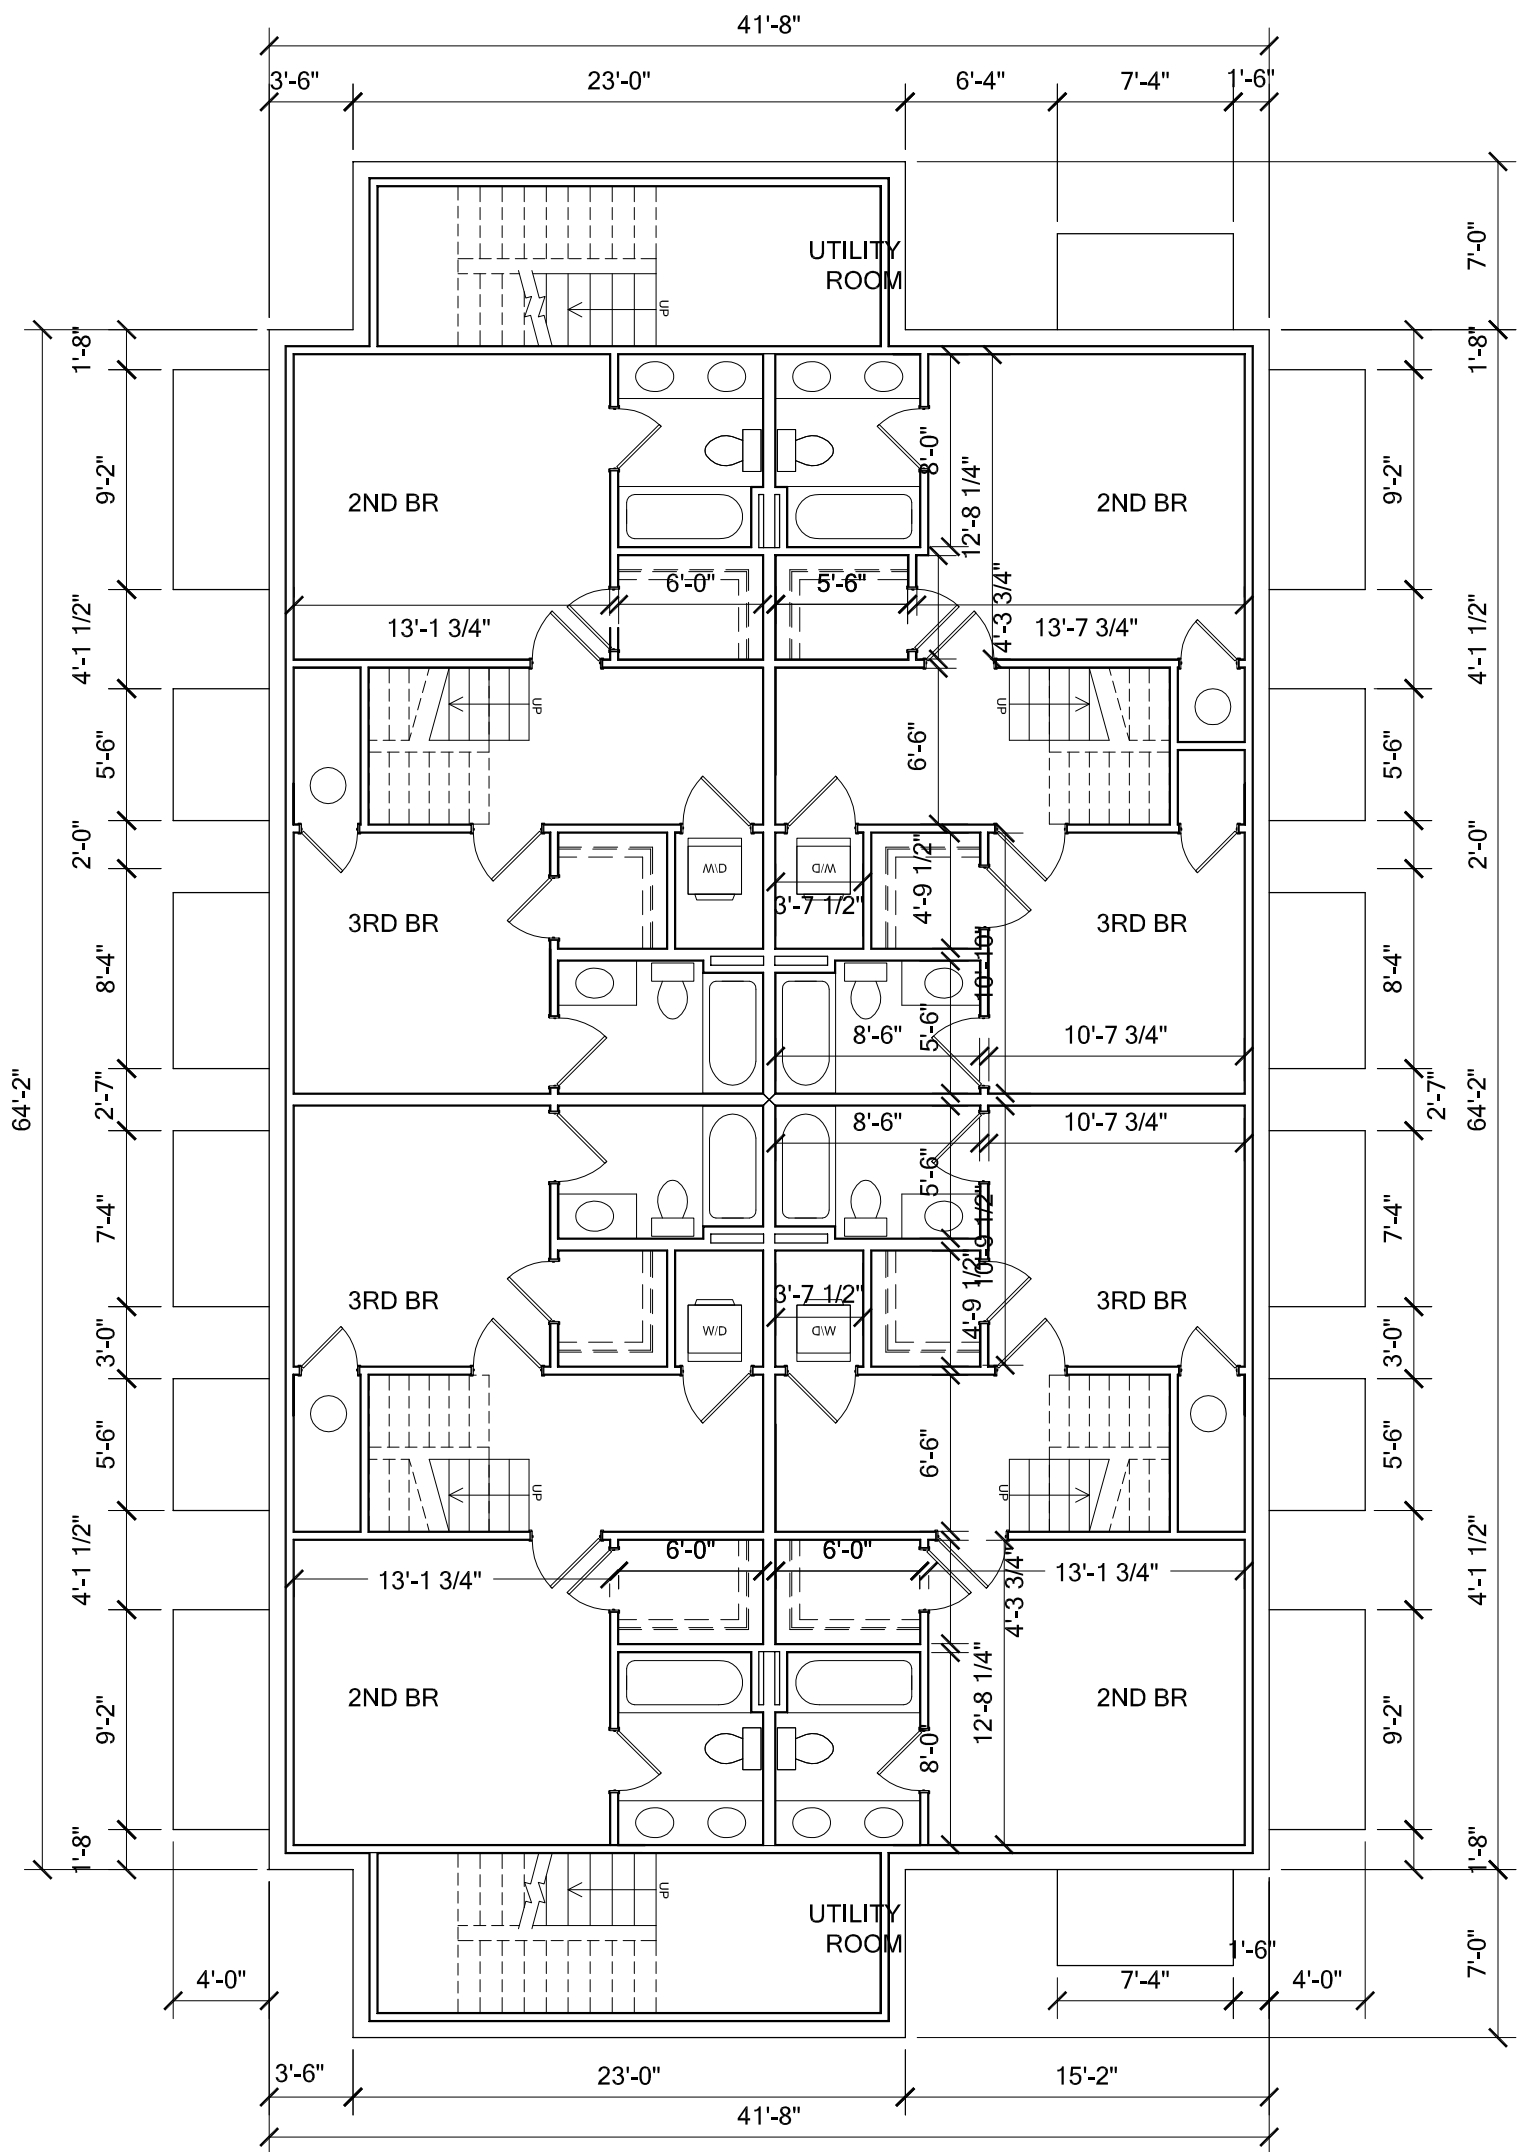


3915 FULTONS ST
WASHINGTON DC

PROPOSED CELLAR FLOOR PLAN

SCALE: 1/8" = 1'-0"

DATE: MAR 28, 2014 AMENDED: APR 10,2014; MAY 14, 2014; MAY 28,2014

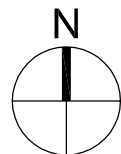


© 2014
THIS DRAWING & ITS CONTENTS
ARE THE PROPERTY OF WHA
ARCHITECTURE & PLANNING.
ANY USE OR DUPLICATION FOR
PURPOSES OTHER THAN THOSE
PREVIOUSLY AGREED TO IN
RELATION TO THE PROJECT
INDICATED MUST BE
AUTHORIZED IN WRITING BY
WHA ARCHITECTURE &
PLANNING.

OBSERVATORY LAND TRUST

CONDOMINIUM BUILDING
3915 FULTON ST
WASHINGTON, DC

CELLAR FLOOR PLAN
SCALE: 1/8" = 1'-0"
DATE: MAR 28, 2014
AMENDED: APR 10,2014;
MAY 14,2014; MAY 28,2014


W H A
ARCHITECTURE AND PLANNING
1408 N. FILLMORE ST., SUITE 9 ARLINGTON, VA 22201
PH. (703) 327-1227 FAX (703) 327-1630

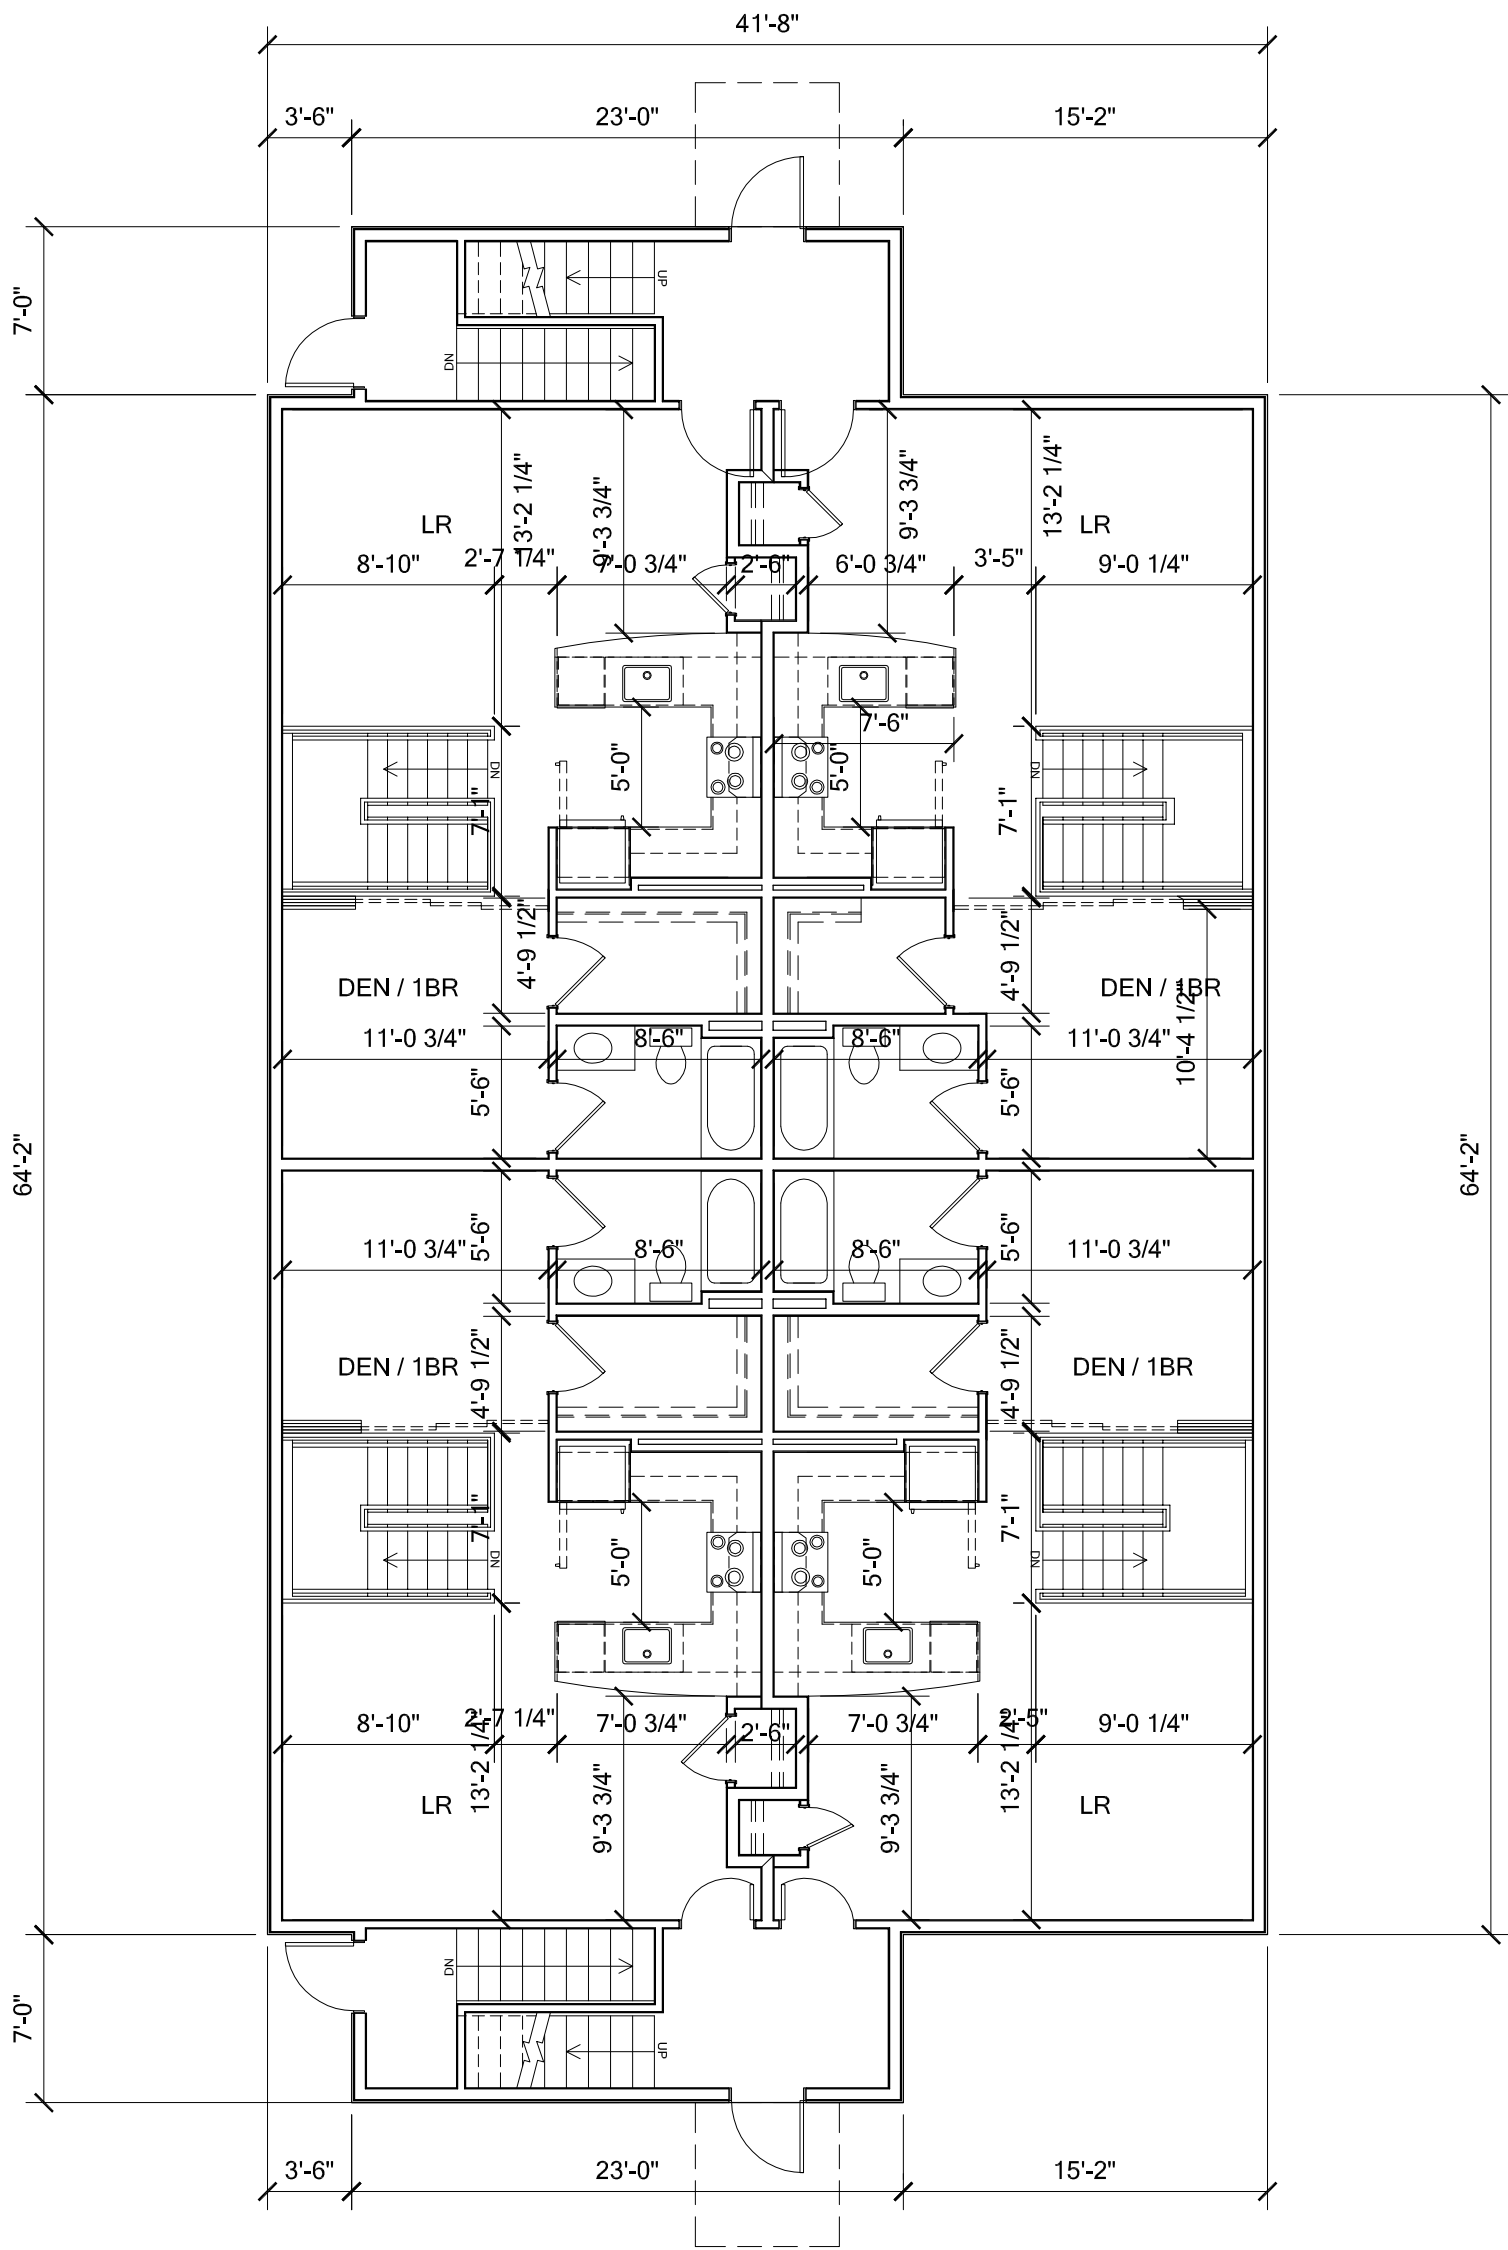


3915 FULTONS ST
WASHINGTON DC

PROPOSED FIRST FLOOR PLAN

SCALE: 1/8" = 1'-0"
DATE: MAR 28, 2014 AMENDED: APR 10,2014; MAY 14,2014; MAY 28,2014

 


© 2014 THIS DRAWING & ITS CONTENTS ARE THE PROPERTY OF WHA ARCHITECTURE & PLANNING. ANY USE OR DUPLICATION FOR PURPOSES OTHER THAN THOSE PREVIOUSLY AGREED TO IN RELATION TO THE PROJECT INDICATED MUST BE AUTHORIZED IN WRITING BY WHA ARCHITECTURE & PLANNING.	OBSERVATORY LAND TRUST	CONDOMINIUM BUILDING 3915 FULTON ST WASHINGTON, DC	FIRST FLOOR PLAN SCALE: 1/8" = 1'-0" DATE: MAR 28, 2014 AMENDED: APR 10,2014; MAY 14,2014; MAY 28 2014	W H A ARCHITECTURE AND PLANNING 1408 N. FILLMORE ST. SUITE 9 ARLINGTON, VA 22201 PH. (703) 527-1227 FAX (703) 527-1630
---	-----------------------------------	---	---	--

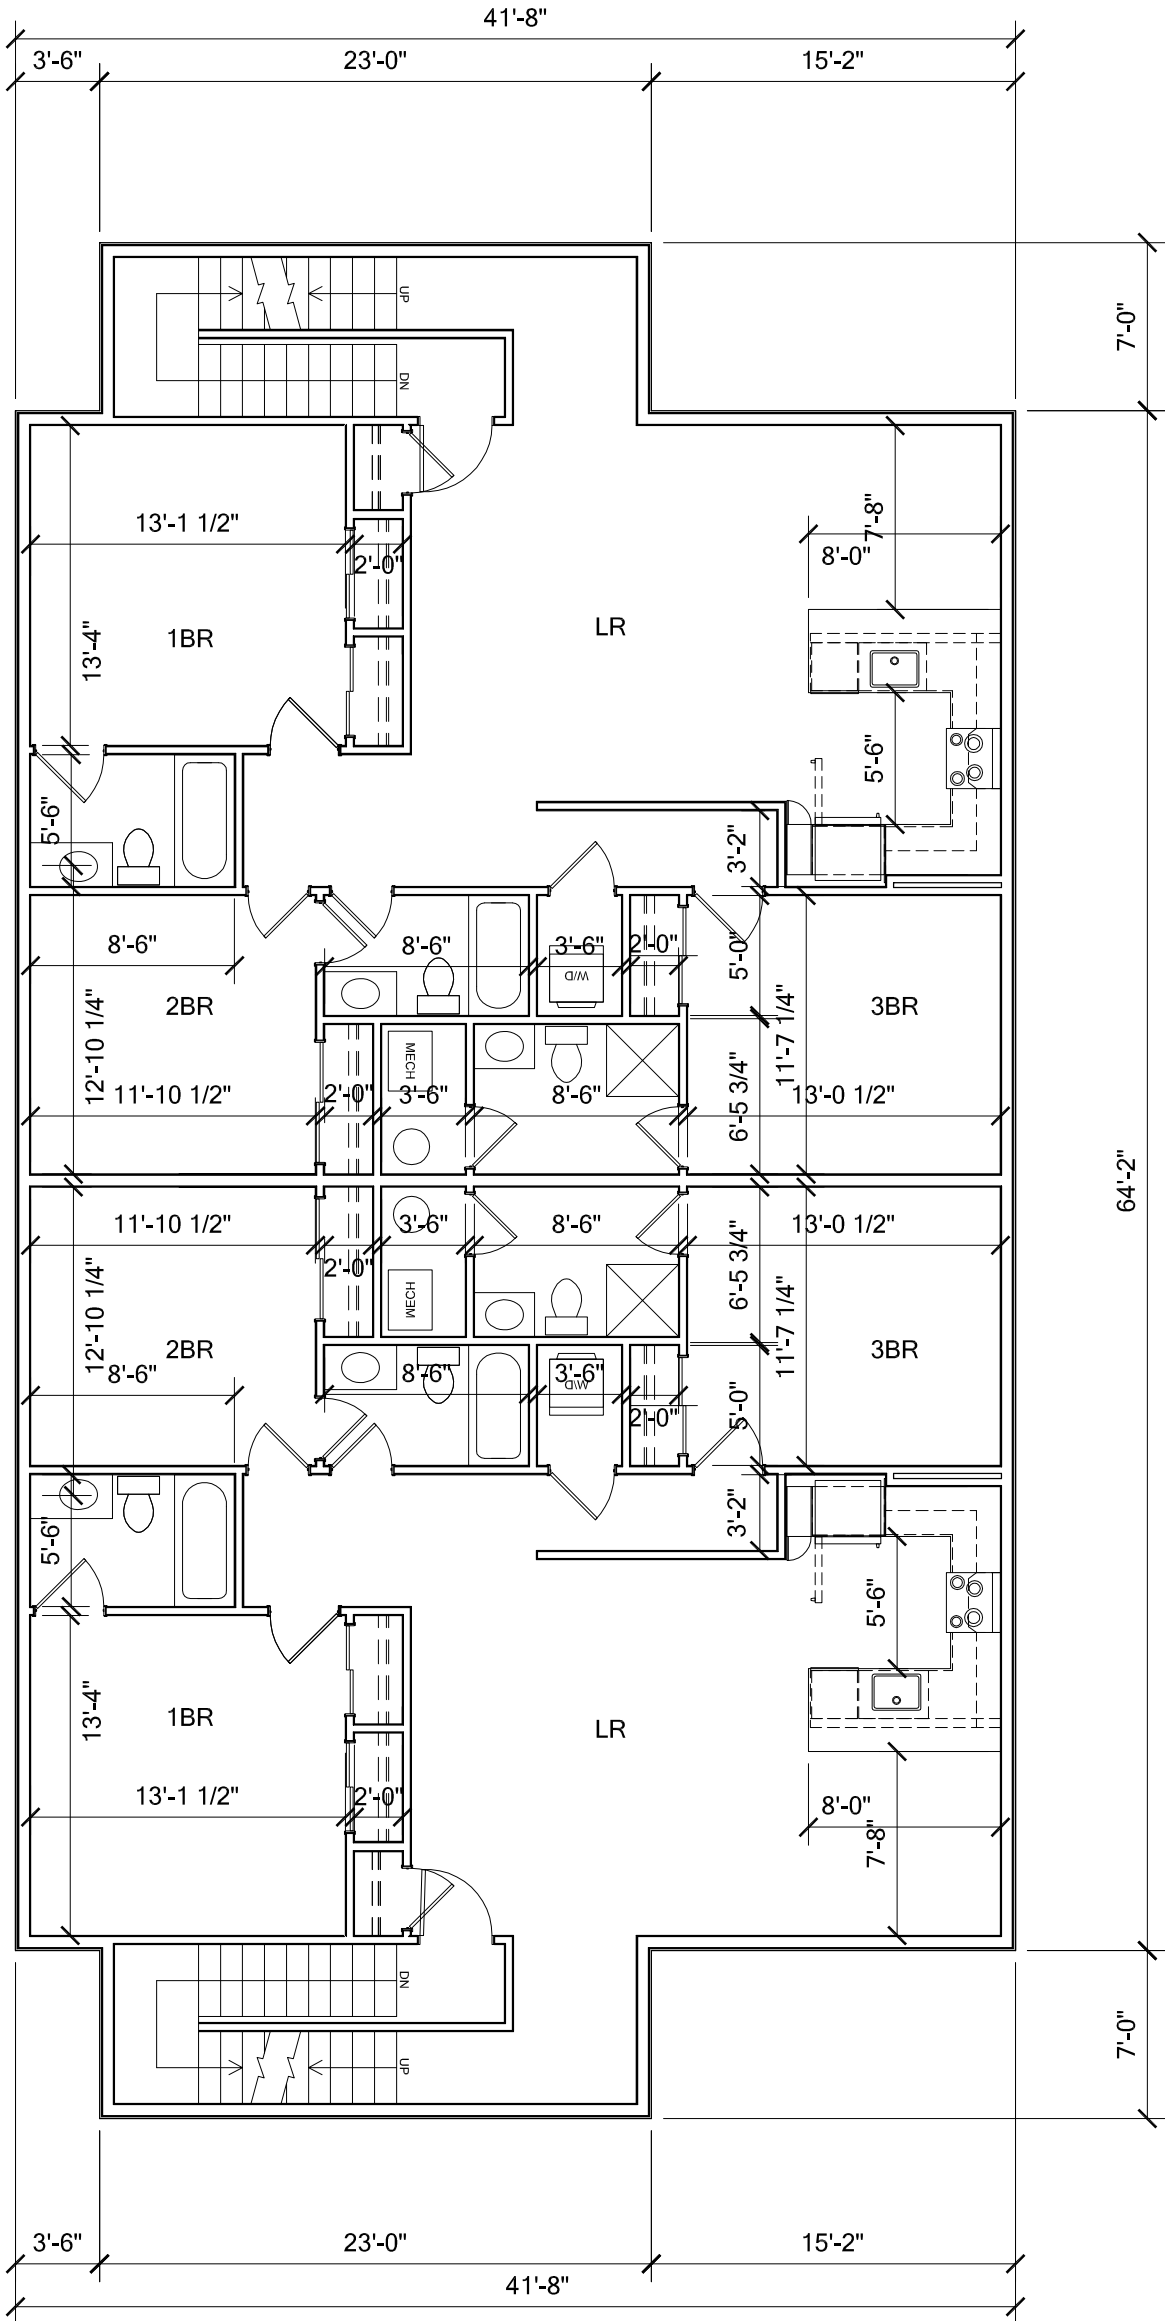


3915 FULTONS ST
WASHINGTON DC

PROPOSED SECOND FLOOR PLAN

SCALE: 1/8" = 1'-0"
DATE: MAR 28, 2014 AMENDED: APR 10,2014; MAY 14,2014; MAY 28,2014

 


© 2014 THIS DRAWING & ITS CONTENTS ARE THE PROPERTY OF WHA ARCHITECTURE & PLANNING. ANY USE OR DUPLICATION FOR PURPOSES OTHER THAN THOSE PREVIOUSLY AGREED TO IN RELATION TO THE PROJECT INDICATED MUST BE AUTHORIZED IN WRITING BY WHA ARCHITECTURE & PLANNING.	OBSERVATORY LAND TRUST	CONDOMINIUM BUILDING 3915 FULTON ST WASHINGTON, DC	SECOND FLOOR PLAN SCALE: 1/8" = 1'-0" DATE: MAR 28, 2014 AMENDED: APR 10,2014; MAY 14,2014; MAY 28,2014	W H A ARCHITECTURE AND PLANNING 1408 N. FILLMORE ST. SUITE 9 ARLINGTON, VA 22201 PH. (703) 527-1227 FAX (703) 527-1630
---	-----------------------------------	---	--	--

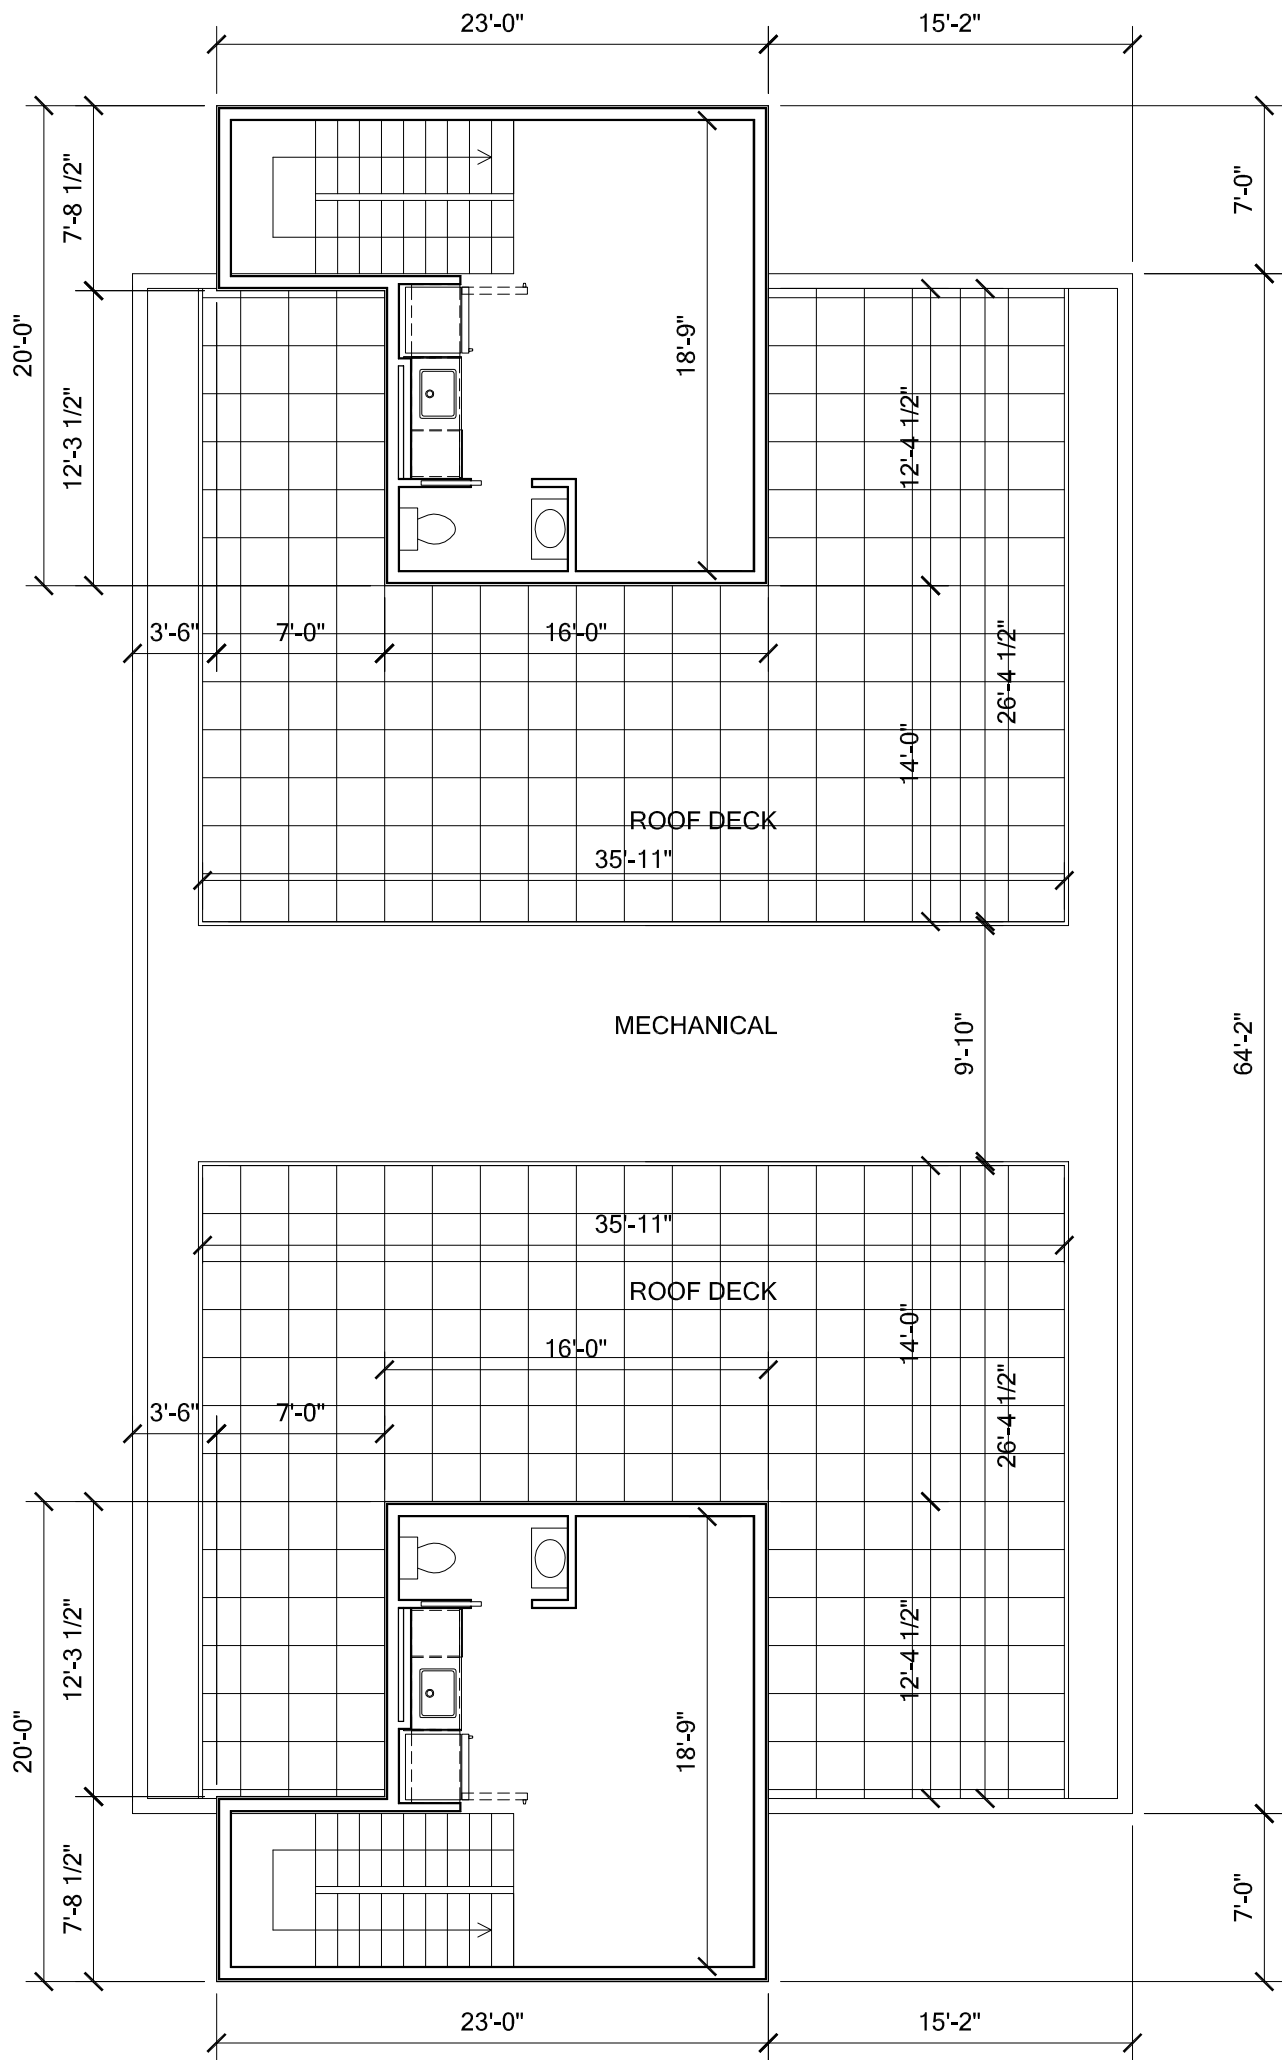

3915 FULTON ST
WASHINGTON DC

PROPOSED ROOF PLAN

SCALE: 1/8" = 1'-0"
DATE: MAR 28, 2014 AMENDED: APR 10,2014; MAY 14,2014; MAY 28,2014

 


© 2014 THIS DRAWING & ITS CONTENTS ARE THE PROPERTY OF WHA ARCHITECTURE & PLANNING. ANY USE OR DUPLICATION FOR PURPOSES OTHER THAN THOSE PREVIOUSLY AGREED TO IN RELATION TO THE PROJECT INDICATED MUST BE AUTHORIZED IN WRITING BY WHA ARCHITECTURE & PLANNING.	OBSERVATORY LAND TRUST	CONDOMINIUM BUILDING 3915 FULTON ST WASHINGTON, DC	ROOF PLAN SCALE: 1/8" = 1'-0" DATE: MAR 28, 2014 AMENDED: APR 10,2014; MAY 14,2014; MAY 28 2014	W H A ARCHITECTURE AND PLANNING 1408 N. FILLMORE ST. SUITE 9 ARLINGTON, VA 22201 PH. (703) 527-1227 FAX (703) 527-1630
---	-------------------------------	---	--	--

3915 FULTON ST
WASHINGTON DC

PROPOSED SOUTH (FRONT) FULTON ST ELEVATION

SCALE: 1/8" = 1'-0"

DATE: MAR 28, 2014 AMENDED: APR 10,2014; MAY 14, 2014; MAY 28,2014

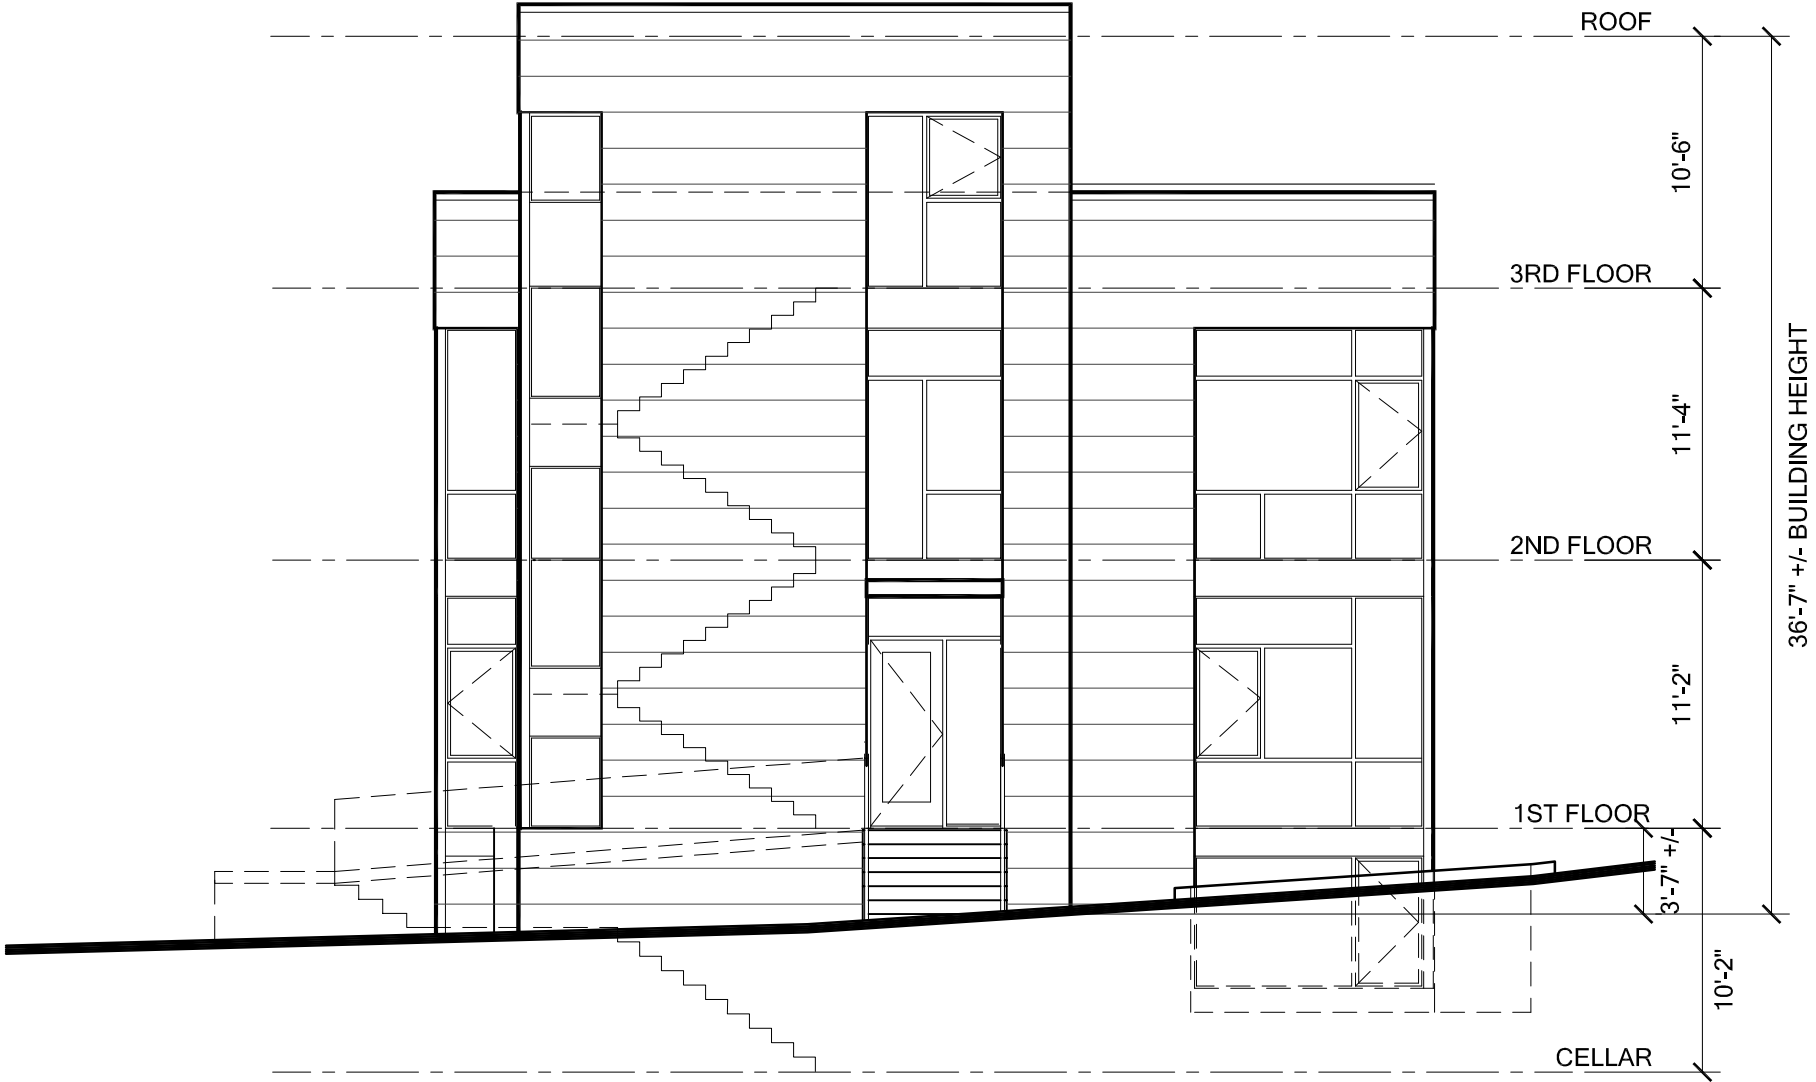

© 2014
ALL RIGHTS RESERVED
THIS DOCUMENT AND ITS CONTENTS
ARE THE PROPERTY OF WVA
ARCHITECTURE & PLANNING.
IT IS TO BE USED FOR THE
PURPOSES OTHER THAN THOSE
FOR WHICH IT WAS ORIGINALLY
PREPARED. NO PART OF THIS
DOCUMENT IS TO BE REPRODUCED
OR TRANSMITTED IN ANY FORM
OR BY ANY MEANS, ELECTRONIC
OR MECHANICAL, INCLUDING
PHOTOCOPYING, RECORDING, OR
BY ANY INFORMATION STORAGE
AND RETRIEVAL SYSTEM, WITHOUT
PERMISSION IN WRITING FROM
WVA ARCHITECTURE &
PLANNING.

OBSERVATORY LAND TRUST

CONDOMINIUM BUILDING
3915 FULTON ST


WASHINGTON, DC

SOUTH ELEVATION

SCALE: 1/8" = 1'-0"
DATE: MAR 28, 2014
AMENDED: APR 10,2014;
MAY 14,2014; MAY 28,2014

W H A
ARCHITECTURE AND PLANNING

1408 N. FILLMORE ST. SUITE 9 ARLINGTON, VA 22201
PH: (703) 524-1227 FAX: (703) 524-1800

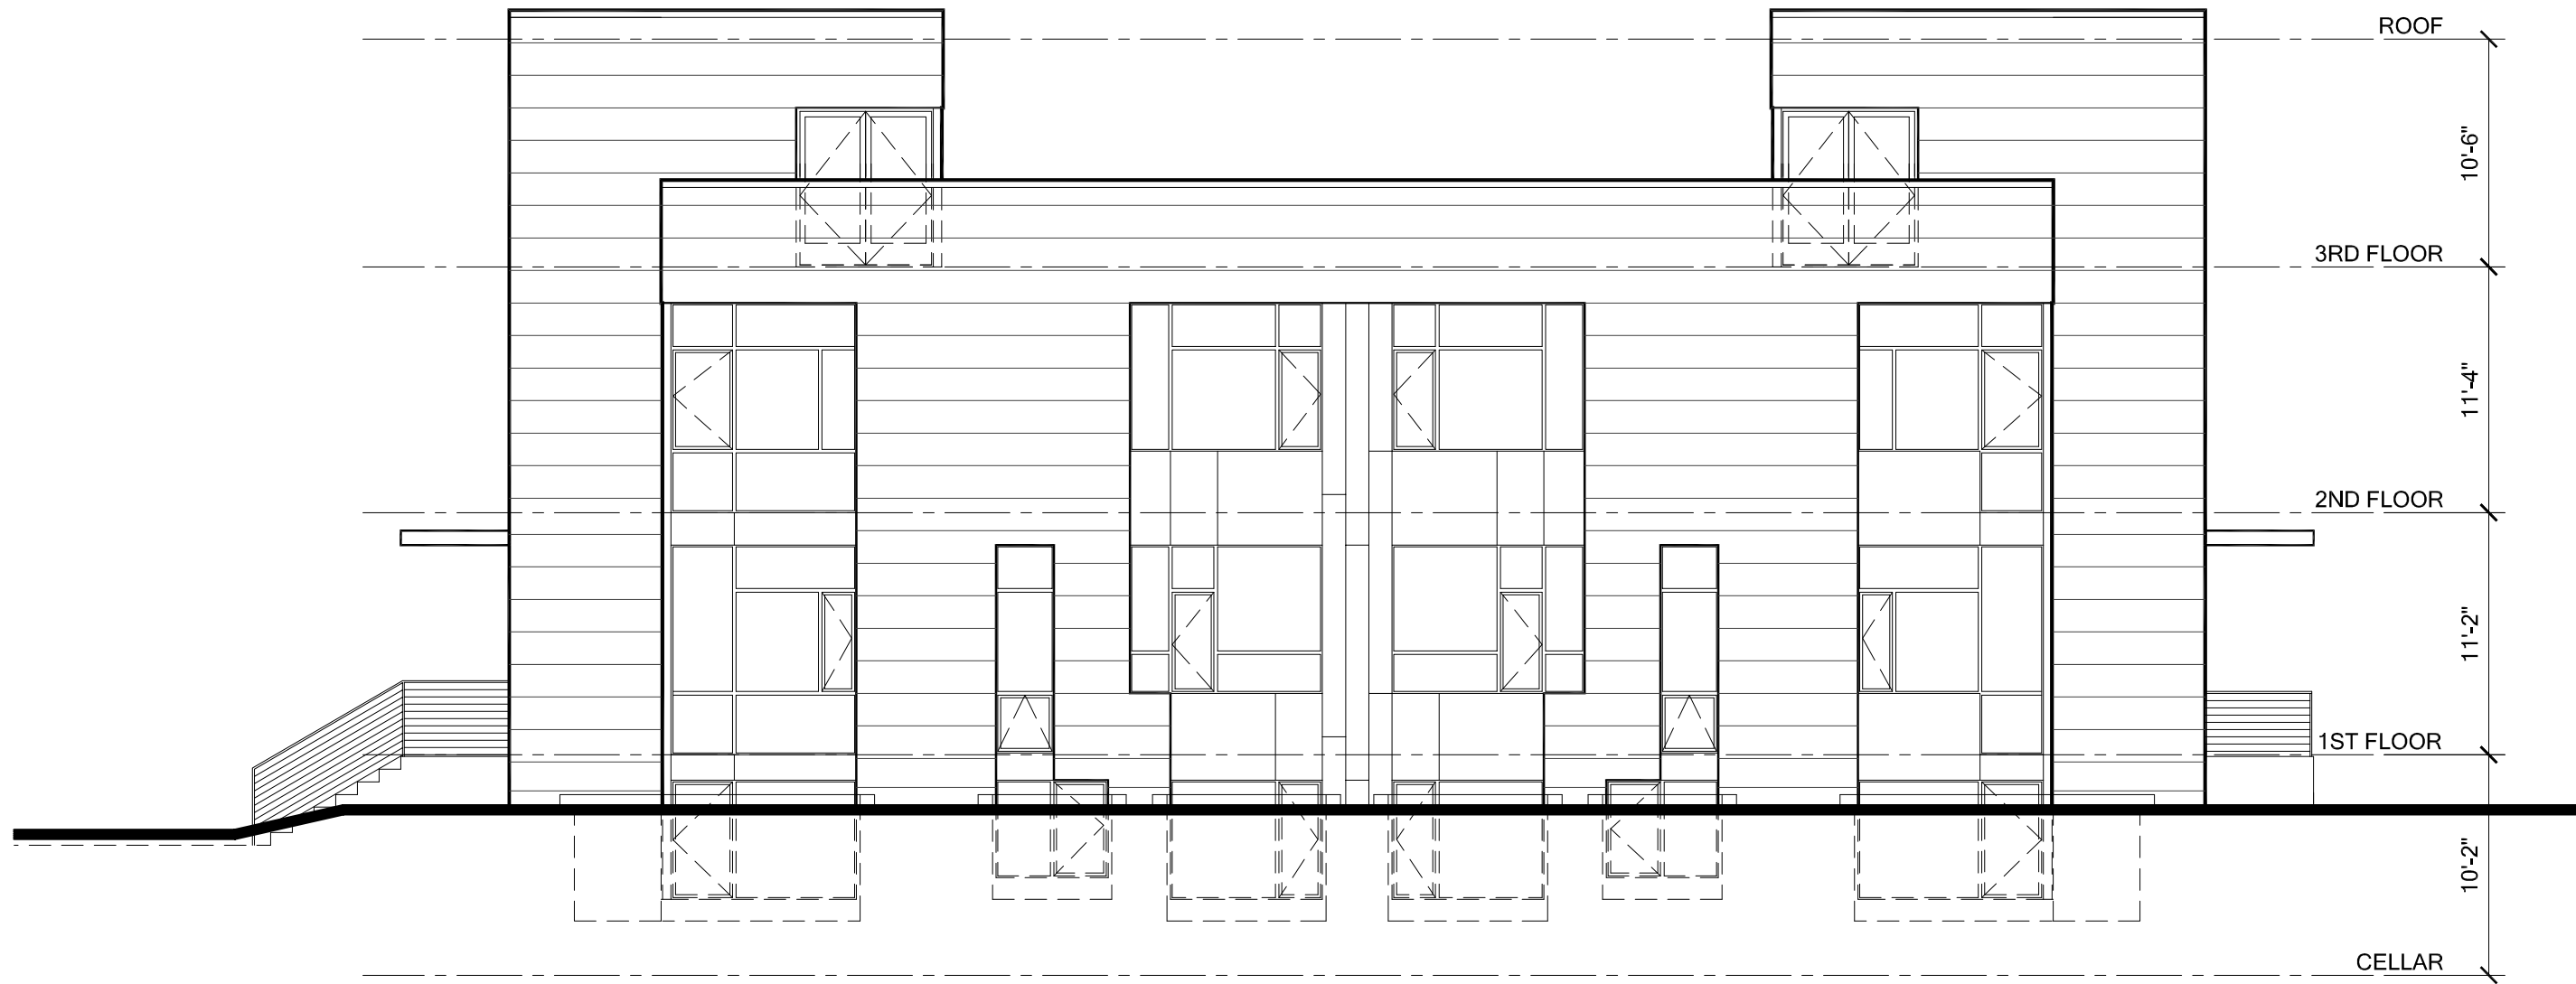

3915 FULTON ST
WASHINGTON DC

PROPOSED EAST (SIDE) ELEVATION

SCALE: 1/8" = 1'-0"

DATE: MAR 28, 2014 AMENDED: APR 10,2014; MAY 14, 2014; MAY 28,2014

© 2014
ALL RIGHTS RESERVED
THIS DOCUMENT AND ITS CONTENTS
ARE THE PROPERTY OF WWA
ARCHITECTURE & PLANNING.
IT IS TO BE USED FOR THE
PURPOSES OTHER THAN THOSE
FOR WHICH IT WAS ORIGINALLY
PREPARED. ANY REUSE OR
REPRODUCTION OF THIS
DOCUMENT WITHOUT THE
WRITTEN PERMISSION OF WWA
ARCHITECTURE & PLANNING
IS PROHIBITED.

OBSERVATORY LAND TRUST

CONDOMINIUM BUILDING
3915 FULTON ST
WASHINGTON, DC

EAST ELEVATION

SCALE: 1/8" = 1'-0"
DATE: MAR 28, 2014
AMENDED: APR 10,2014;
MAY 14,2014; MAY 28,2014

W H A
ARCHITECTURE AND PLANNING


1408 N. FILLMORE ST. SUITE 9 ARLINGTON, VA 22201
PH: (703) 524-1227 FAX: (703) 525-1800


3915 FULTON ST
WASHINGTON DC

PROPOSED NORTH (REAR) ELEVATION

SCALE: 1/8" = 1'-0"

DATE: MAR 28, 2014 AMENDED: APR 10,2014; MAY 14, 2014; MAY 28,2014

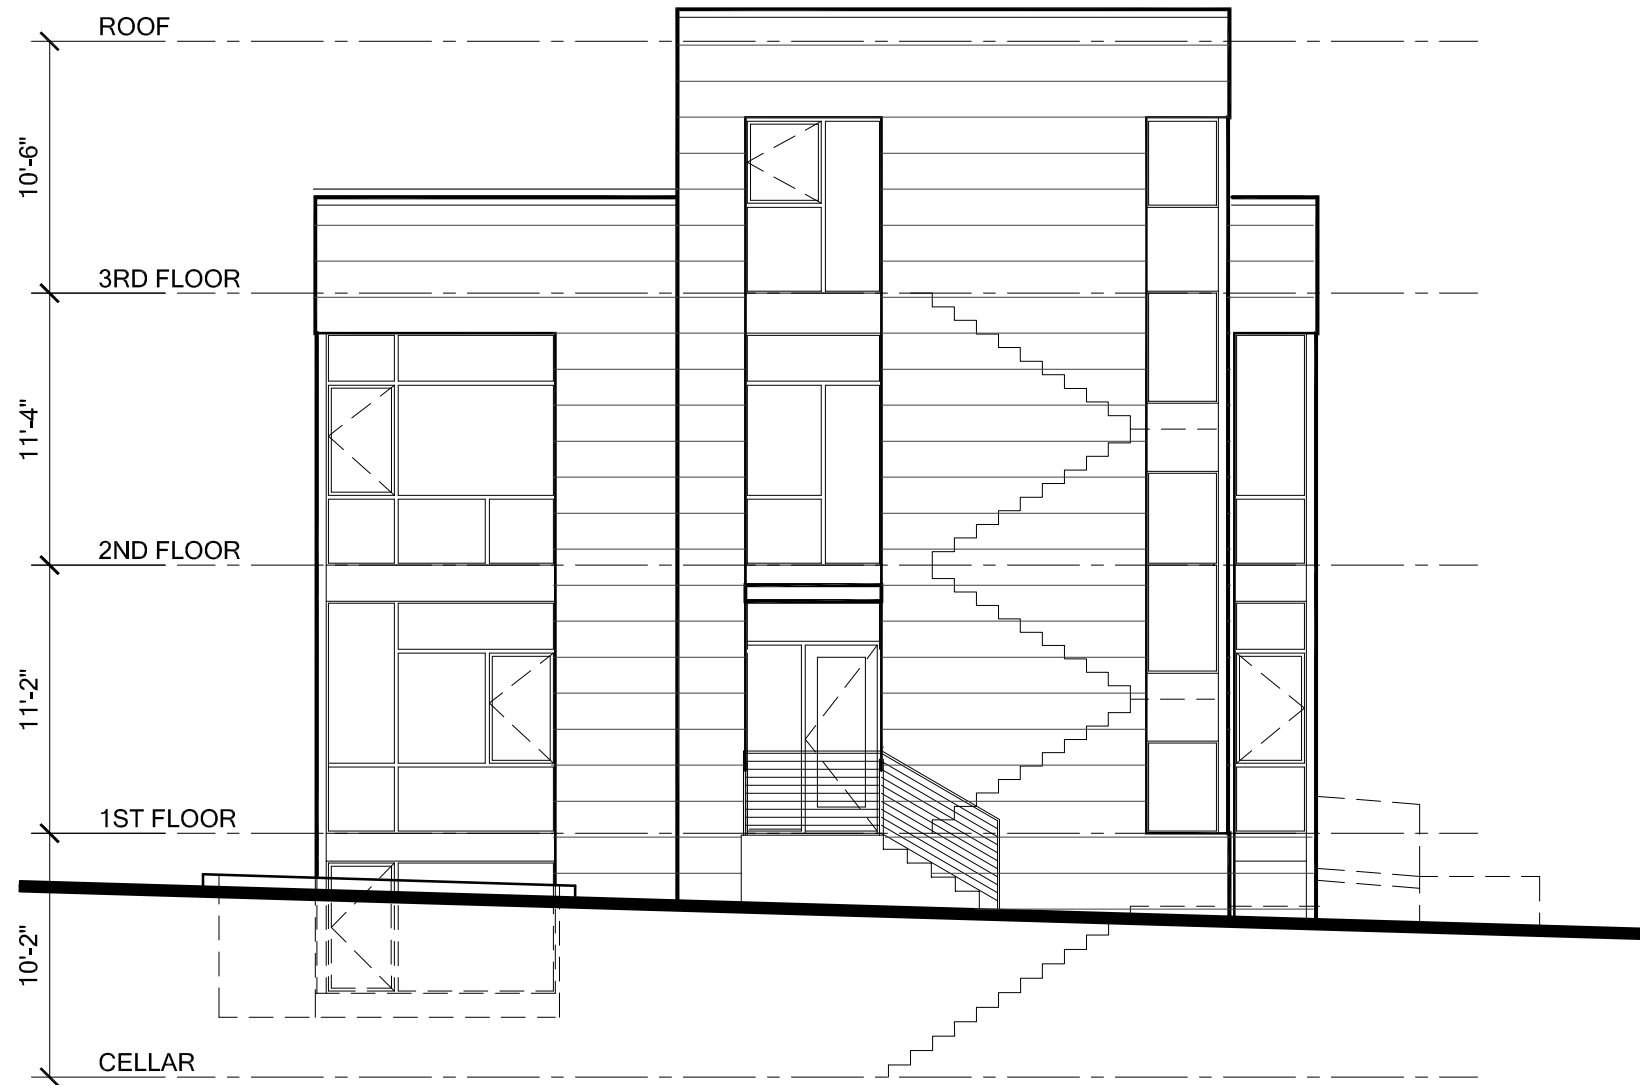

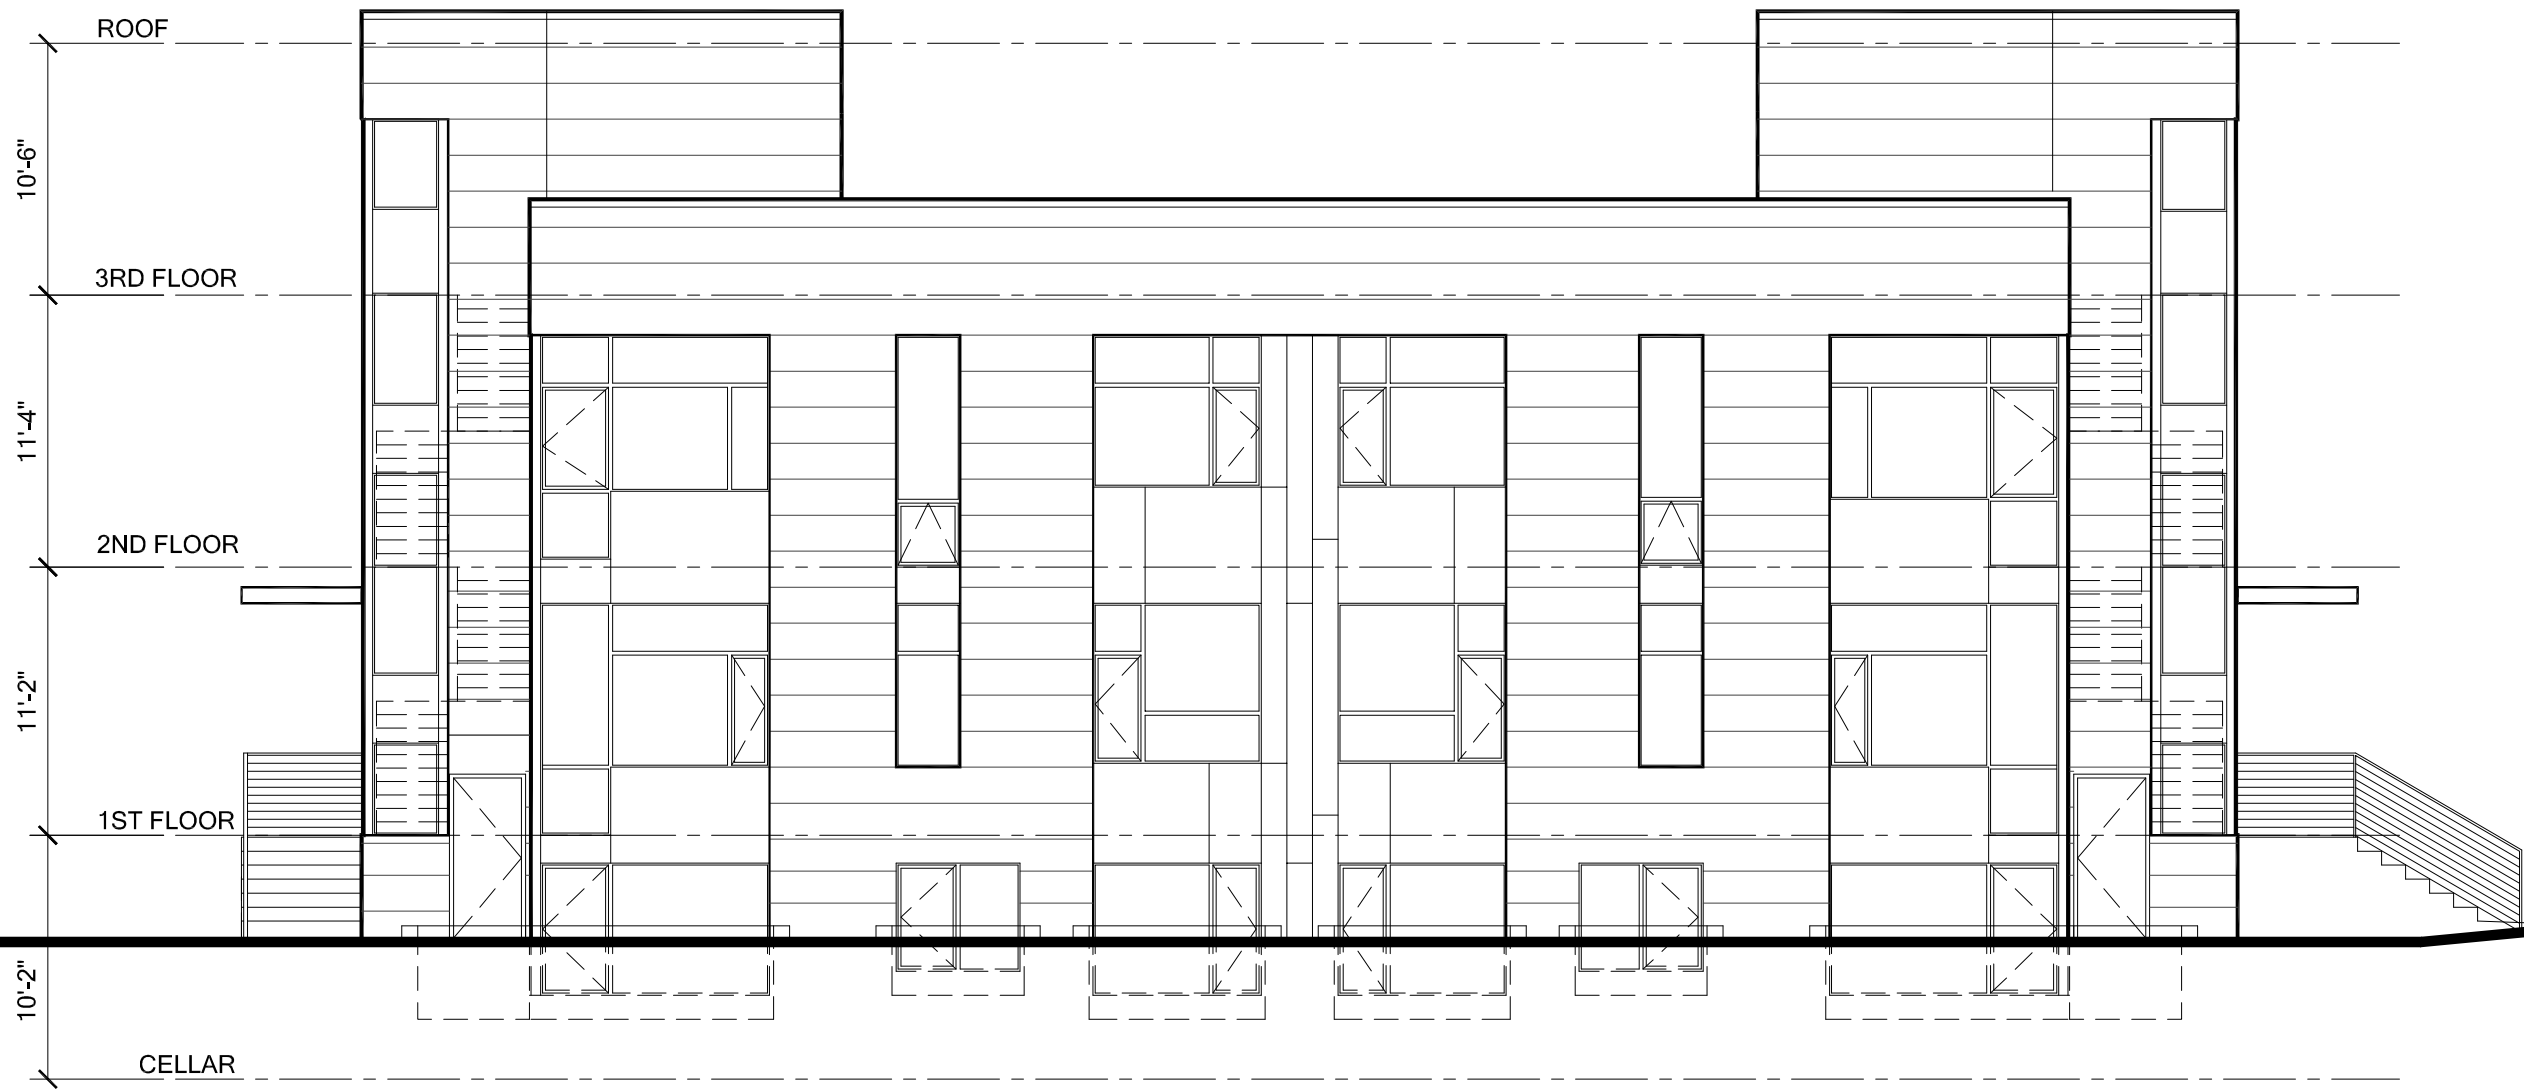

3915 FULTON ST
WASHINGTON DC

PROPOSED WEST (SIDE) ELEVATION

SCALE: 1/8" = 1'-0"

DATE: MAR 28, 2014 AMENDED: APR 10,2014; MAY 14, 2014; MAY 28,2014