


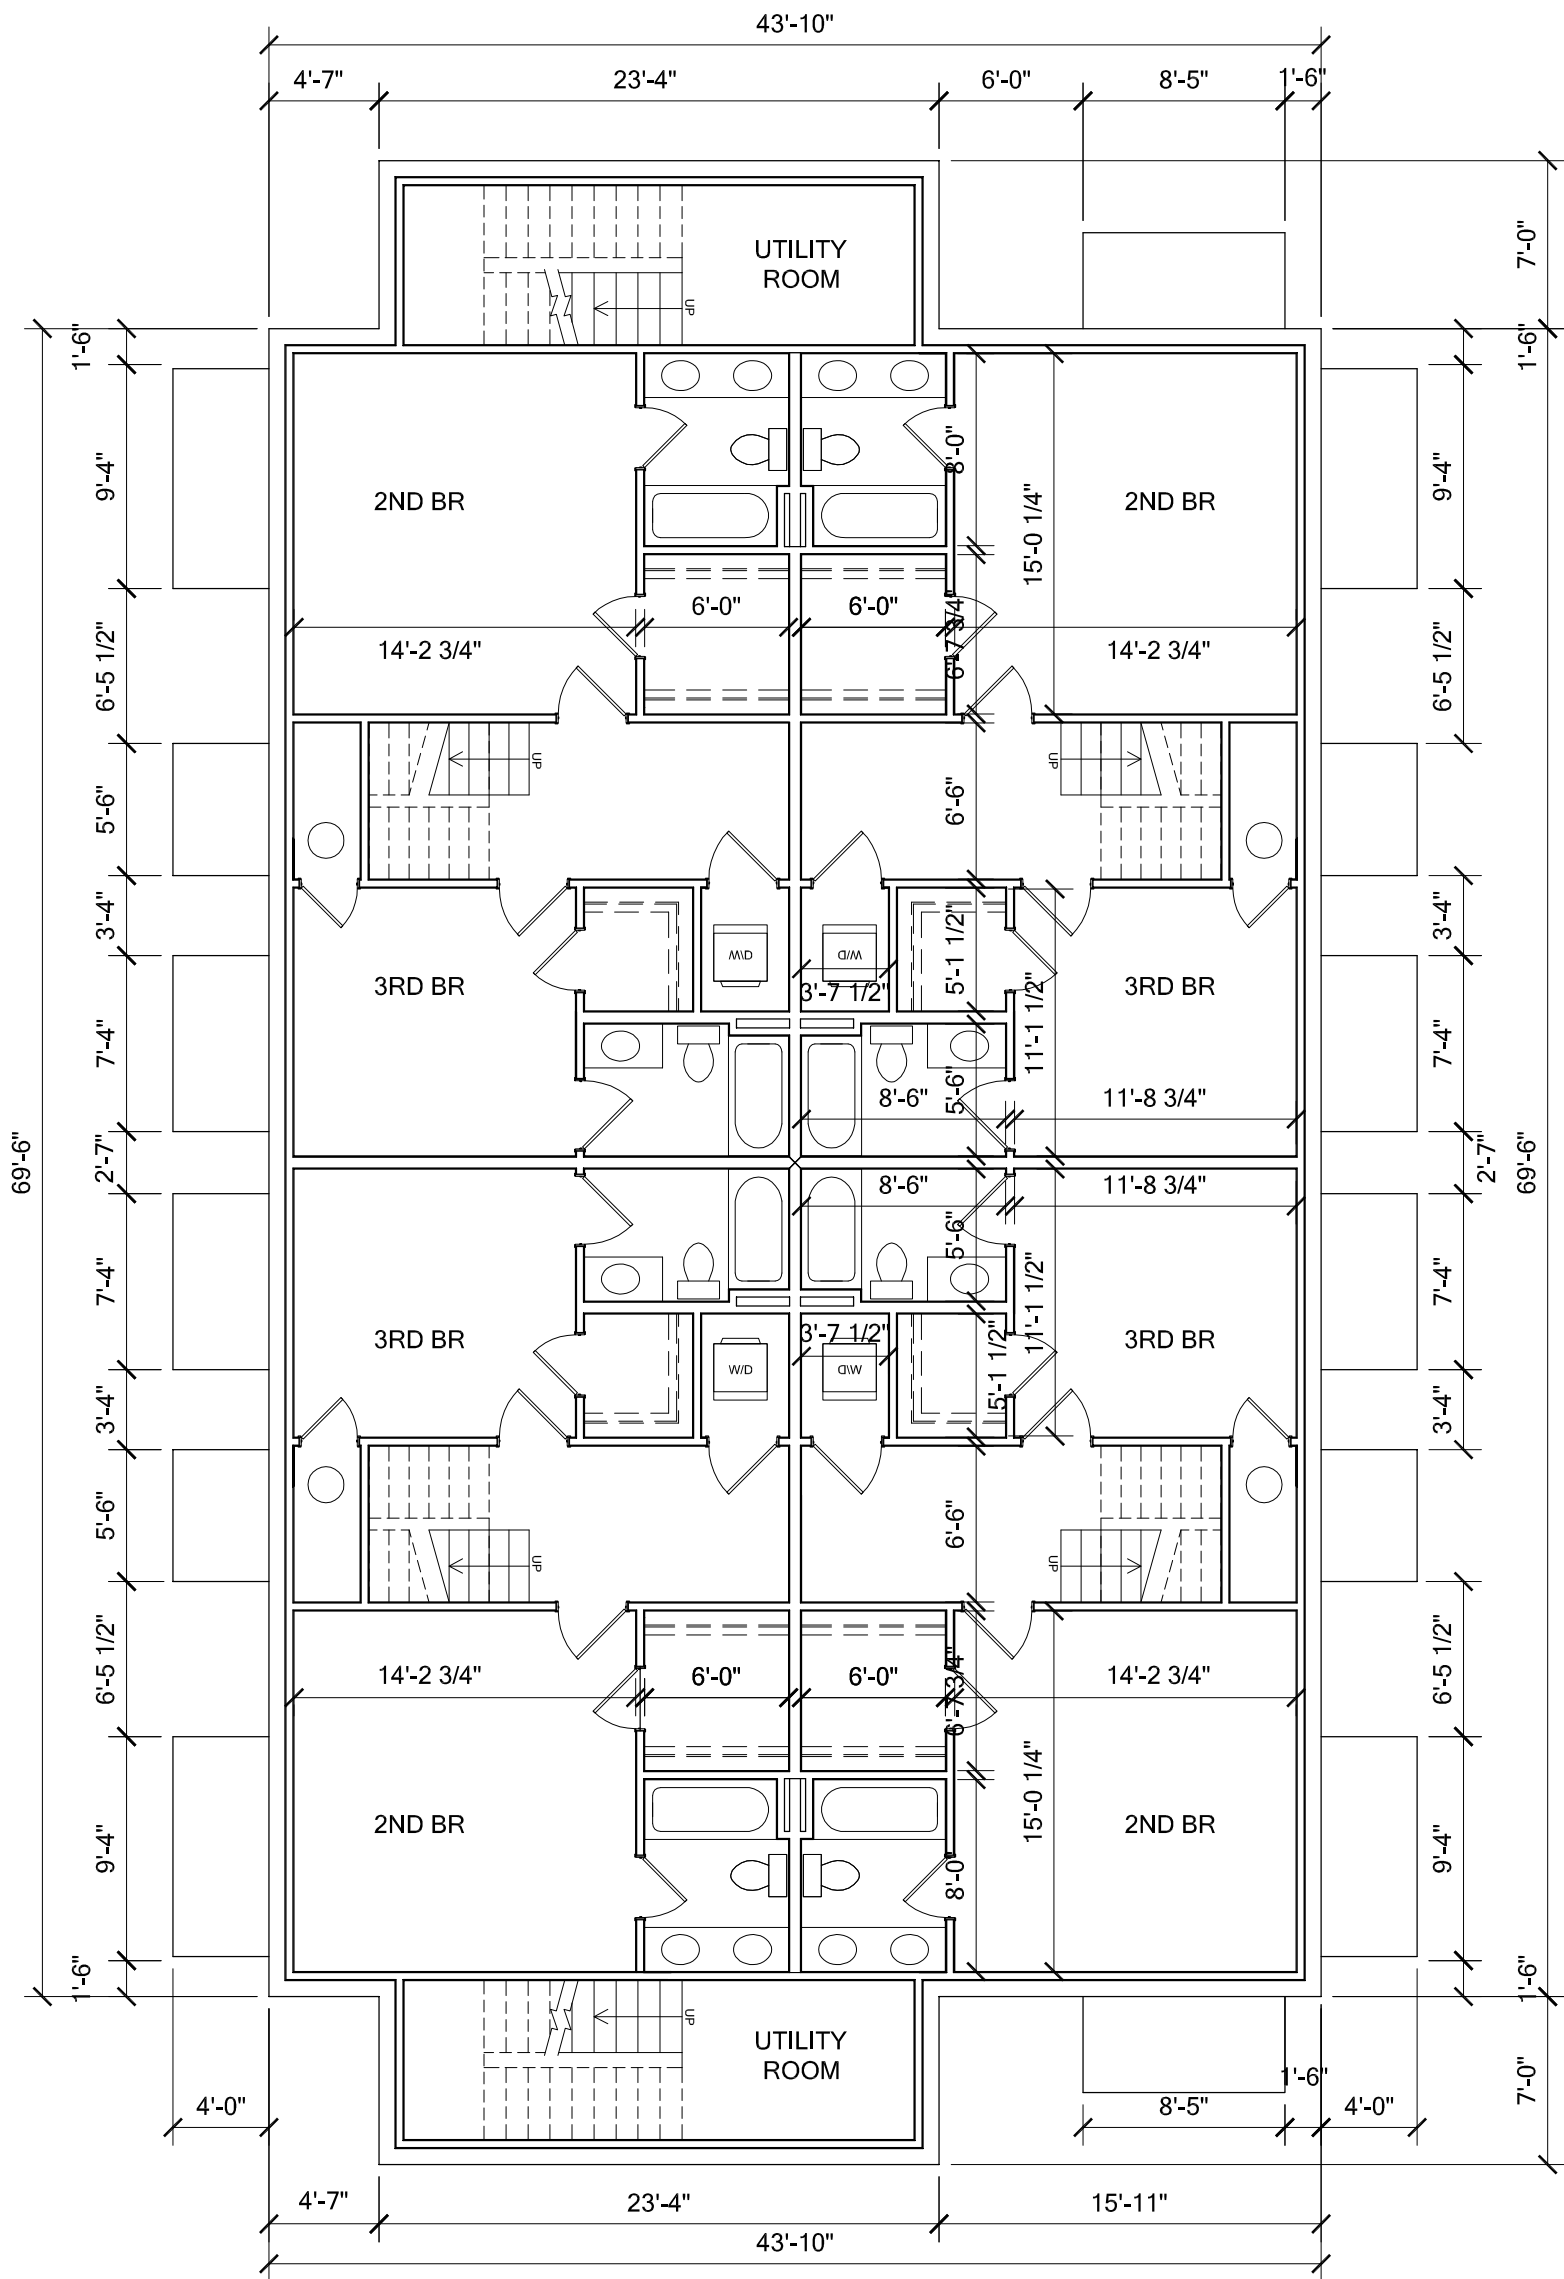


3915 FULTONS ST
WASHINGTON DC

PROPOSED CELLAR FLOOR PLAN

SCALE: 1/8" = 1'-0"

DATE: MAR 28, 2014 AMENDED: APR 10,2014

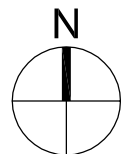


© 2014
THIS DRAWING & ITS CONTENTS
ARE THE PROPERTY OF WHA
ARCHITECTURE & PLANNING.
ANY USE OR DUPLICATION FOR
PURPOSES OTHER THAN THOSE
PREVIOUSLY AGREED TO IN
RELATION TO THE PROJECT
INDICATED MUST BE
AUTHORIZED IN WRITING BY
WHA ARCHITECTURE &
PLANNING.

OBSERVATORY LAND TRUST

CONDOMINIUM BUILDING
3915 FULTON ST
WASHINGTON, DC

CELLAR FLOOR PLAN
SCALE: 1/8" = 1'-0"
DATE: MAR 28, 2014


W H A
ARCHITECTURE AND PLANNING
1408 N. FILLMORE ST., SUITE 9 ARLINGTON, VA 22201
PH. (703) 327-1227 FAX (703) 327-1630

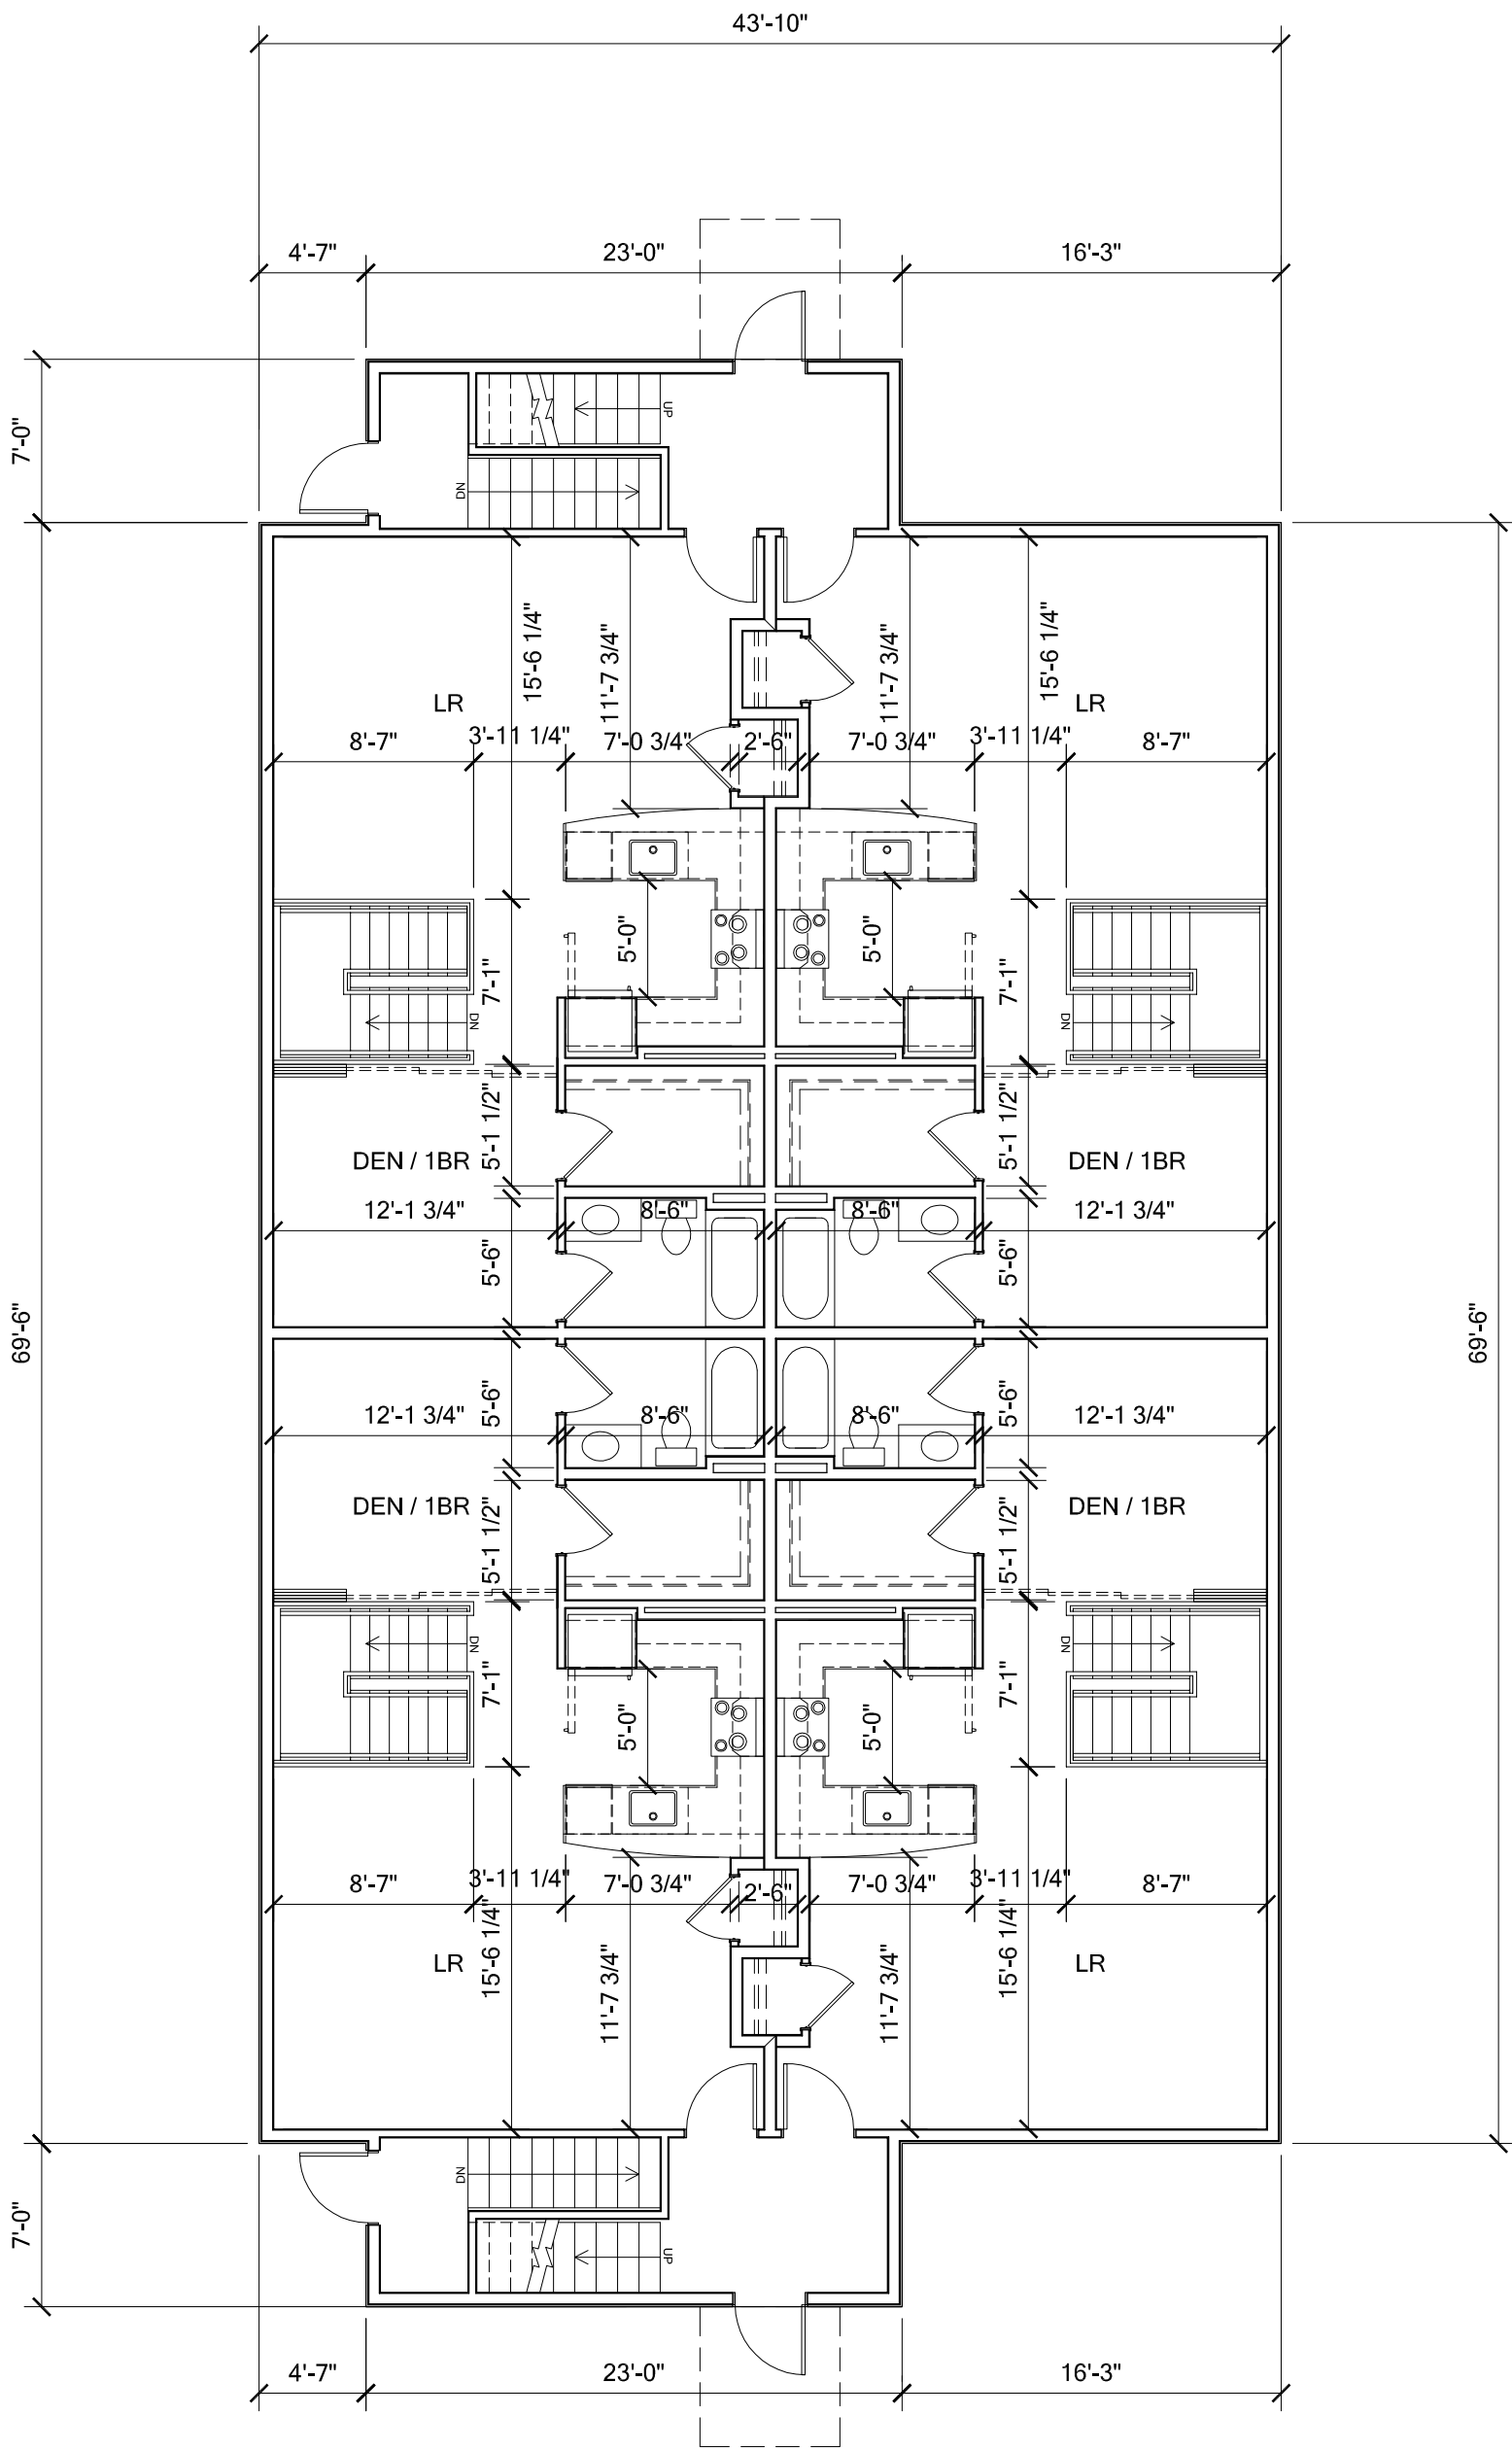


3915 FULTONS ST
WASHINGTON DC

PROPOSED FIRST FLOOR PLAN

SCALE: 1/8" = 1'-0"
DATE: MAR 28, 2014 AMENDED: APR 10, 2014

 


© 2014 THIS DRAWING & ITS CONTENTS ARE THE PROPERTY OF WHA ARCHITECTURE & PLANNING. ANY USE OR DUPLICATION FOR PURPOSES OTHER THAN THOSE PREVIOUSLY AGREED TO IN RELATION TO THE PROJECT INDICATED MUST BE AUTHORIZED IN WRITING BY WHA ARCHITECTURE & PLANNING.	OBSERVATORY LAND TRUST	CONDOMINIUM BUILDING 3915 FULTON ST WASHINGTON, DC	FIRST FLOOR PLAN SCALE: 1/8" = 1'-0" DATE: MAR 28, 2014	W H A ARCHITECTURE AND PLANNING 1408 N. FILLMORE ST. SUITE 9 ARLINGTON, VA 22201 PH. (703) 527-1227 FAX (703) 527-1630
---	------------------------	--	---	--

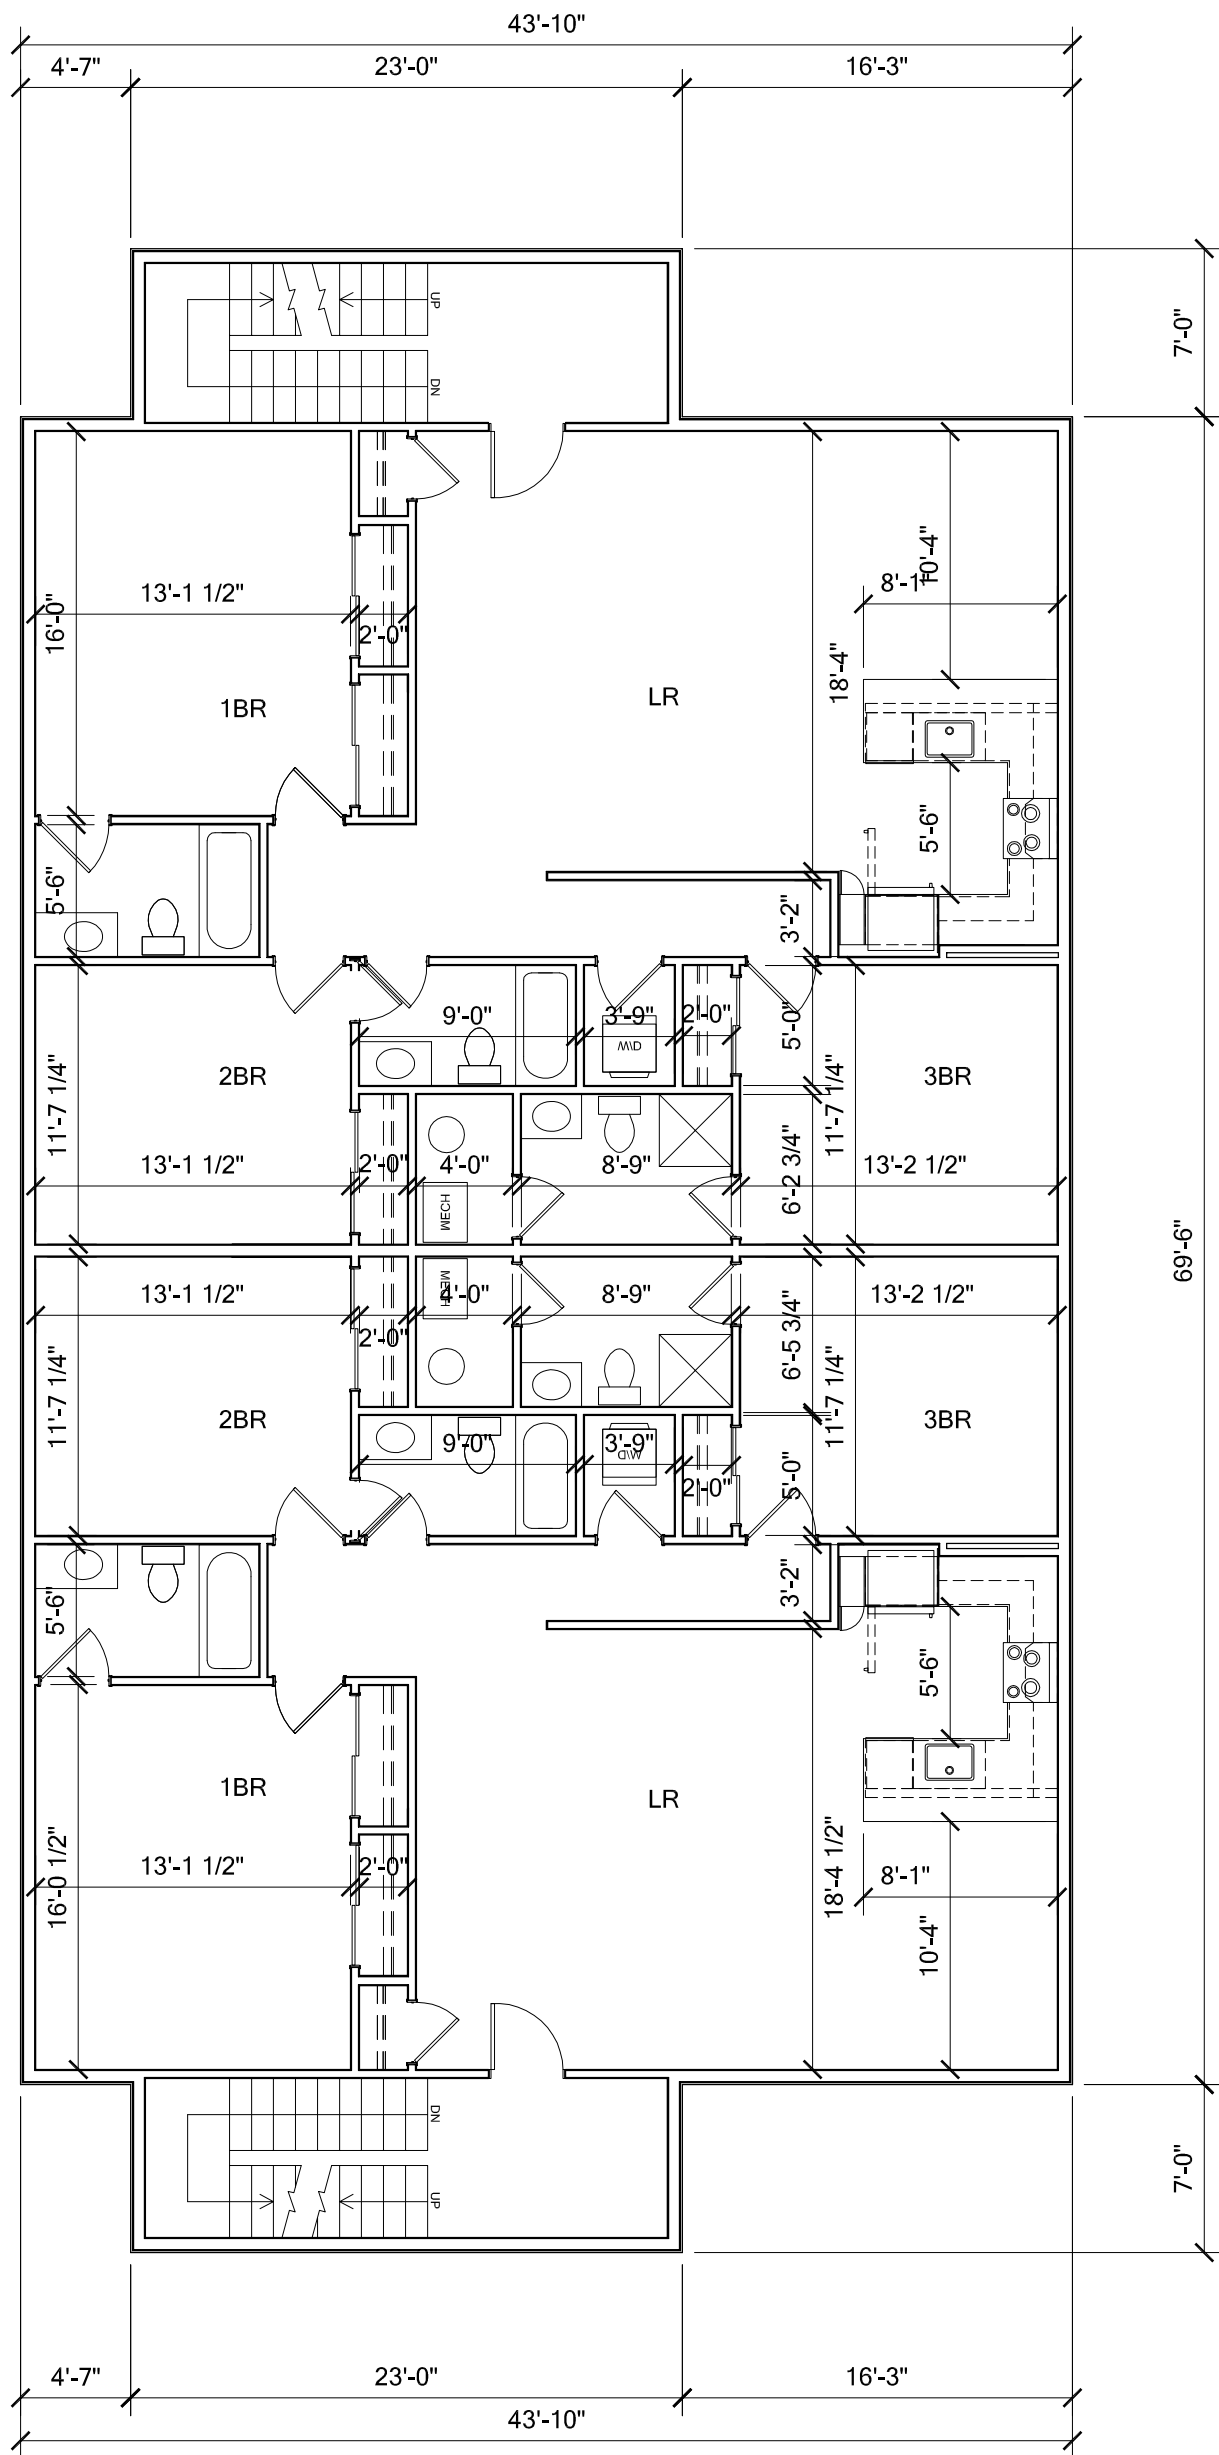


3915 FULTONS ST
WASHINGTON DC

PROPOSED SECOND FLOOR PLAN

SCALE: 1/8" = 1'-0"
DATE: MAR 28, 2014 AMENDED: APR 10,2014

 


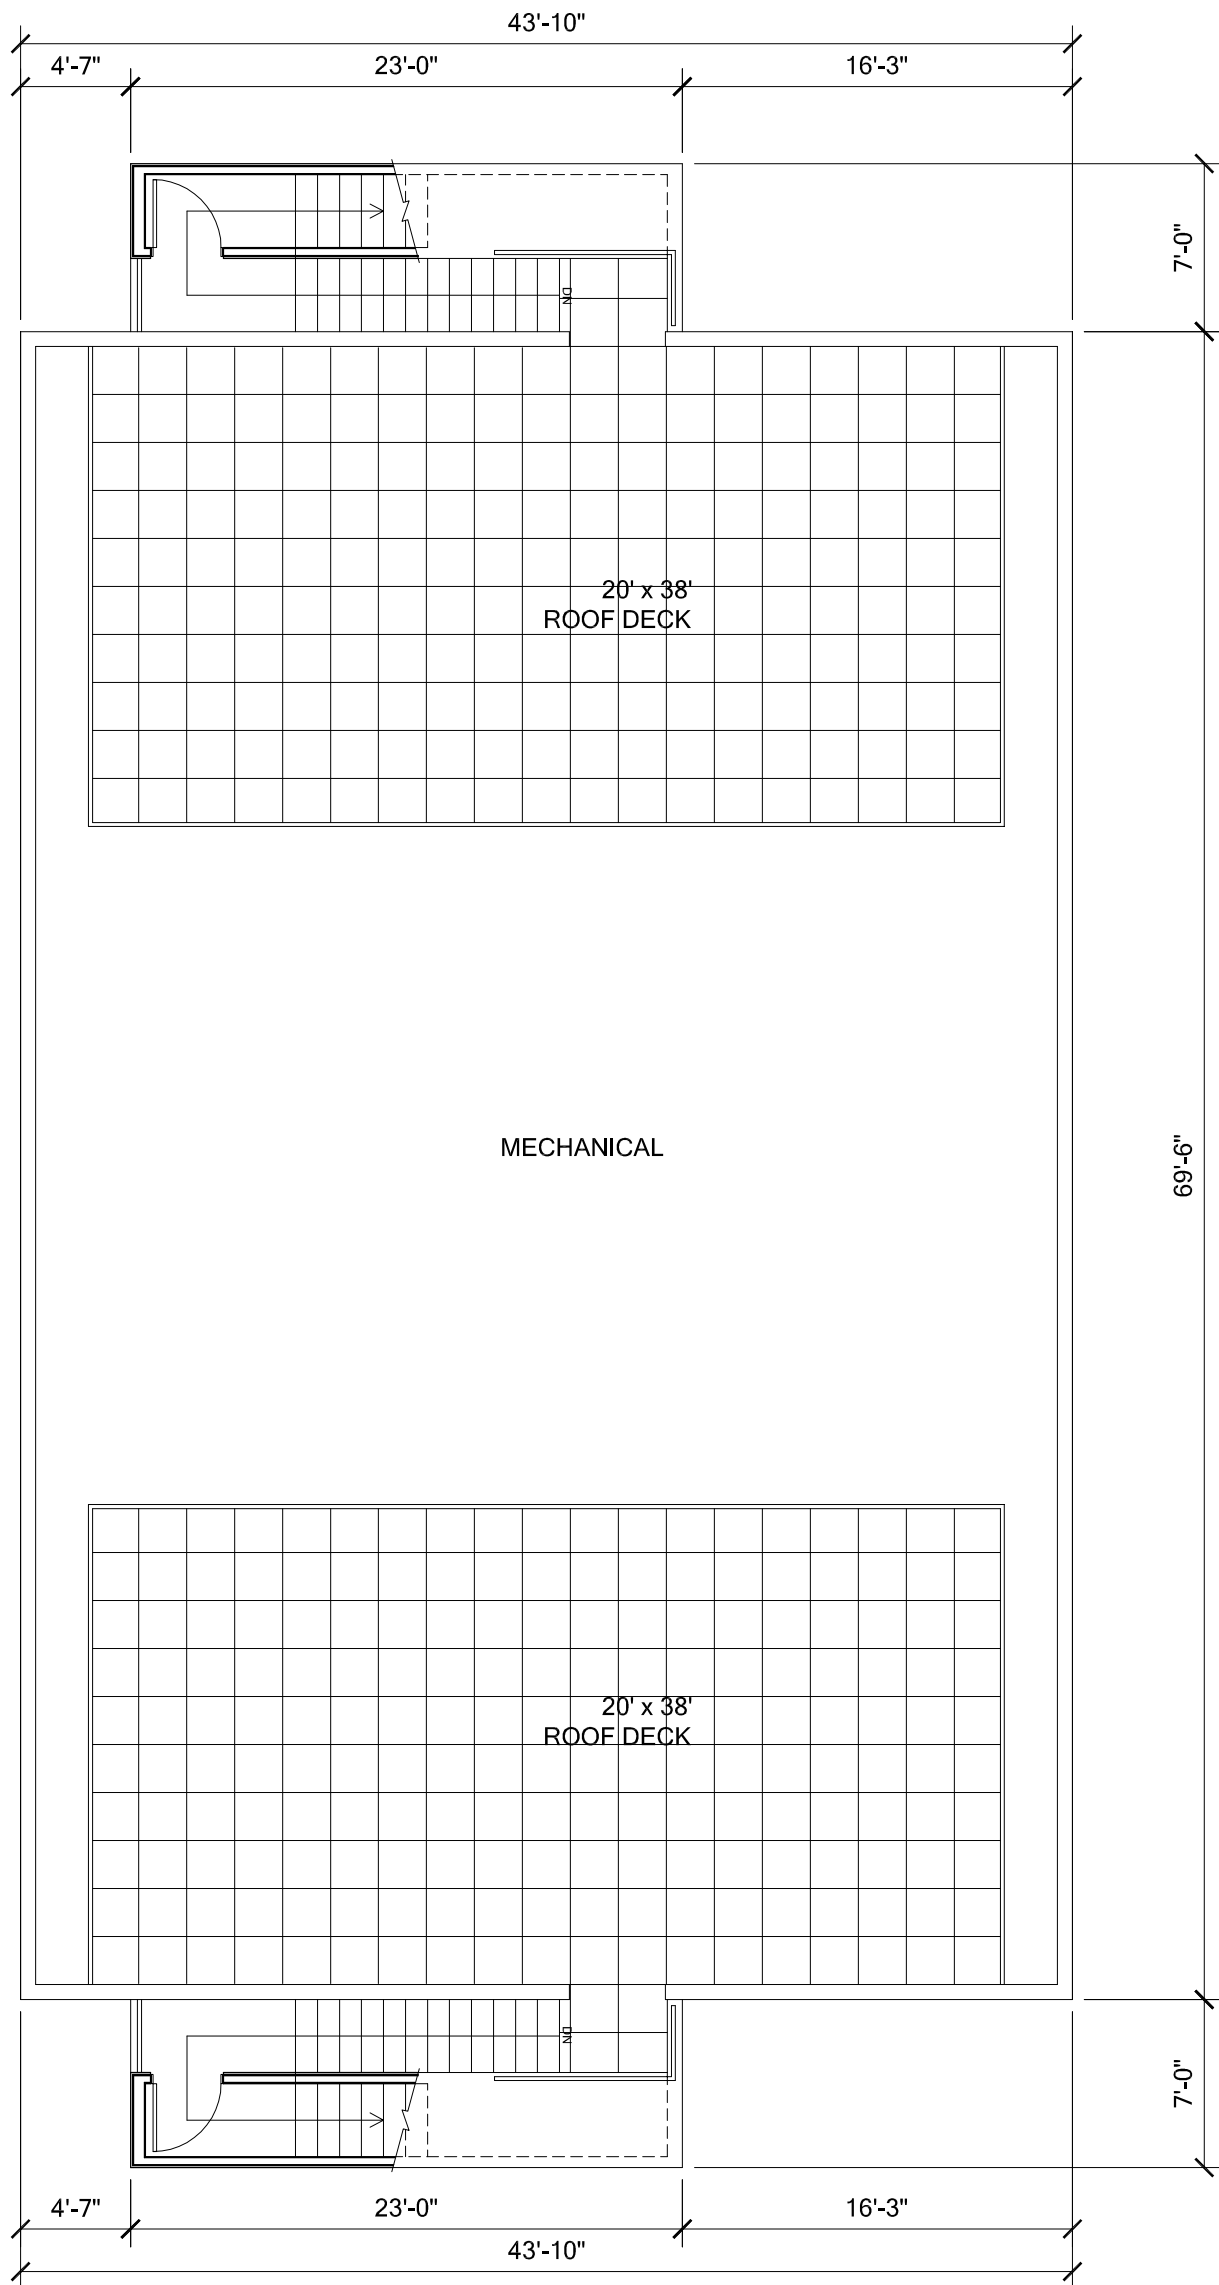

3915 FULTON ST
WASHINGTON DC

PROPOSED ROOF PLAN


SCALE: 1/8" = 1'-0"
DATE: MAR 28, 2014 AMENDED: APR 10, 2014

 

3915 FULTON ST
WASHINGTON DC

PROPOSED SOUTH (FRONT) FULTON ST ELEVATION

SCALE: 1/8" = 1'-0"
DATE: MAR 28, 2014 AMENDED: APR 10,2014

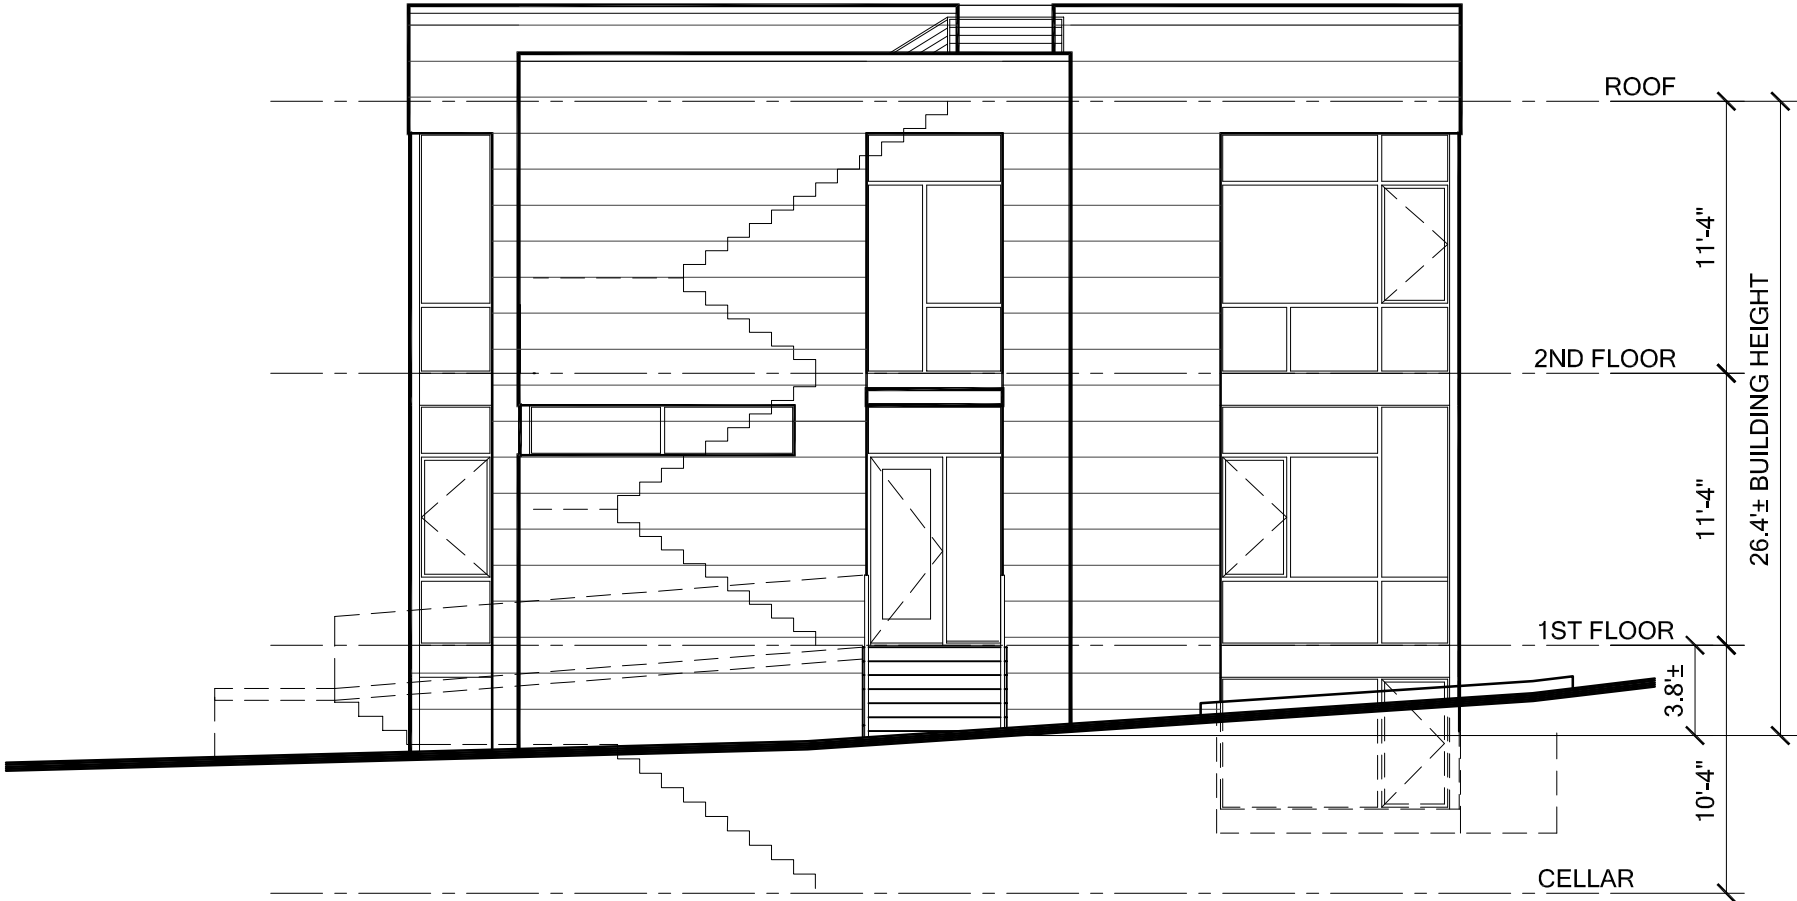


© 2014
ALL RIGHTS RESERVED
THIS DOCUMENT AND ITS CONTENTS
ARE THE PROPERTY OF WWA
ARCHITECTURE & PLANNING.
IT IS TO BE USED FOR THE
PURPOSES OTHER THAN THOSE
FOR WHICH IT WAS ORIGINALLY
PREPARED. NO PART OF THIS
DOCUMENT IS TO BE REPRODUCED
OR TRANSMITTED IN ANY FORM
OR BY ANY MEANS, ELECTRONIC
OR MECHANICAL, INCLUDING
PHOTOCOPYING, RECORDING, OR
BY ANY INFORMATION STORAGE
AND RETRIEVAL SYSTEM, WITHOUT
PERMISSION IN WRITING FROM
WWA ARCHITECTURE &
PLANNING.

OBSERVATORY LAND TRUST

CONDOMINIUM BUILDING
3915 FULTON ST
WASHINGTON, DC

SOUTH ELEVATION
SCALE: 1/8" = 1'-0"
DATE: MAR 28, 2014

W H A
ARCHITECTURE AND PLANNING
1408 N. FILLMORE ST. SUITE 9 ARLINGTON, VA 22201
PH: (703) 521-1227 FAX: (703) 521-1800

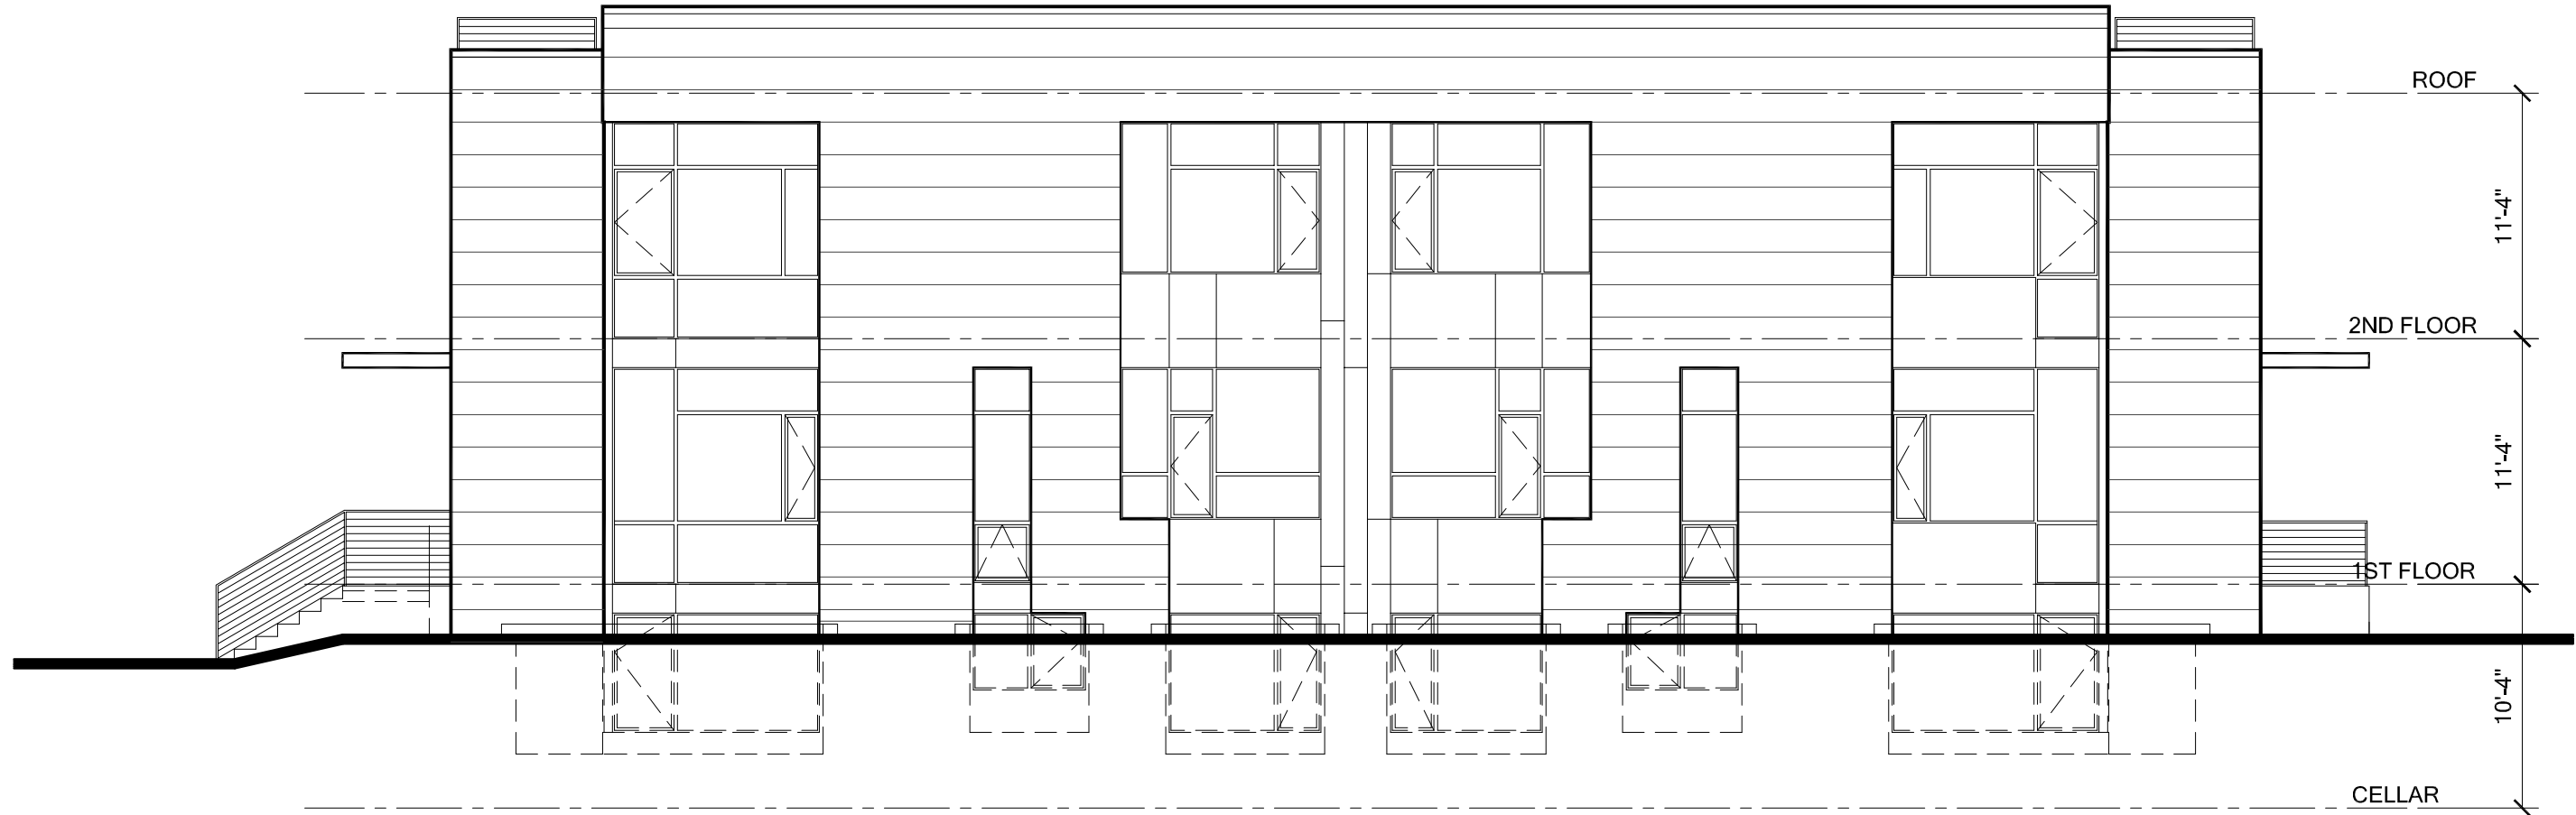

3915 FULTON ST
WASHINGTON DC

PROPOSED EAST (SIDE) ELEVATION

SCALE: 1/8" = 1'-0"

DATE: MAR 28, 2014 AMENDED: APR 10, 2014

© 2014
ALL RIGHTS RESERVED
THIS DOCUMENT AND ITS CONTENTS
ARE THE PROPERTY OF WWA
ARCHITECTURE & PLANNING.
IT IS TO BE USED FOR THE
PURPOSES OTHER THAN THOSE
FOR WHICH IT WAS ORIGINALLY
PREPARED. ANY REUSE OR
REPRODUCTION OF THIS
DOCUMENT WITHOUT THE
WRITTEN PERMISSION OF WWA
ARCHITECTURE & PLANNING
IS PROHIBITED.

OBSERVATORY LAND TRUST

CONDOMINIUM BUILDING
3915 FULTON ST
WASHINGTON, DC

EAST ELEVATION
SCALE: 1/8" = 1'-0"
DATE: MAR 28, 2014


W H A
ARCHITECTURE AND PLANNING
1408 N. FILLMORE ST. SUITE 9 ARLINGTON, VA 22201
PH: (703) 521-1227 FAX: (703) 521-1800

3915 FULTON ST
WASHINGTON DC

PROPOSED NORTH (REAR) ELEVATION

SCALE: 1/8" = 1'-0"

DATE: MAR 28, 2014 AMENDED: APR 10,2014

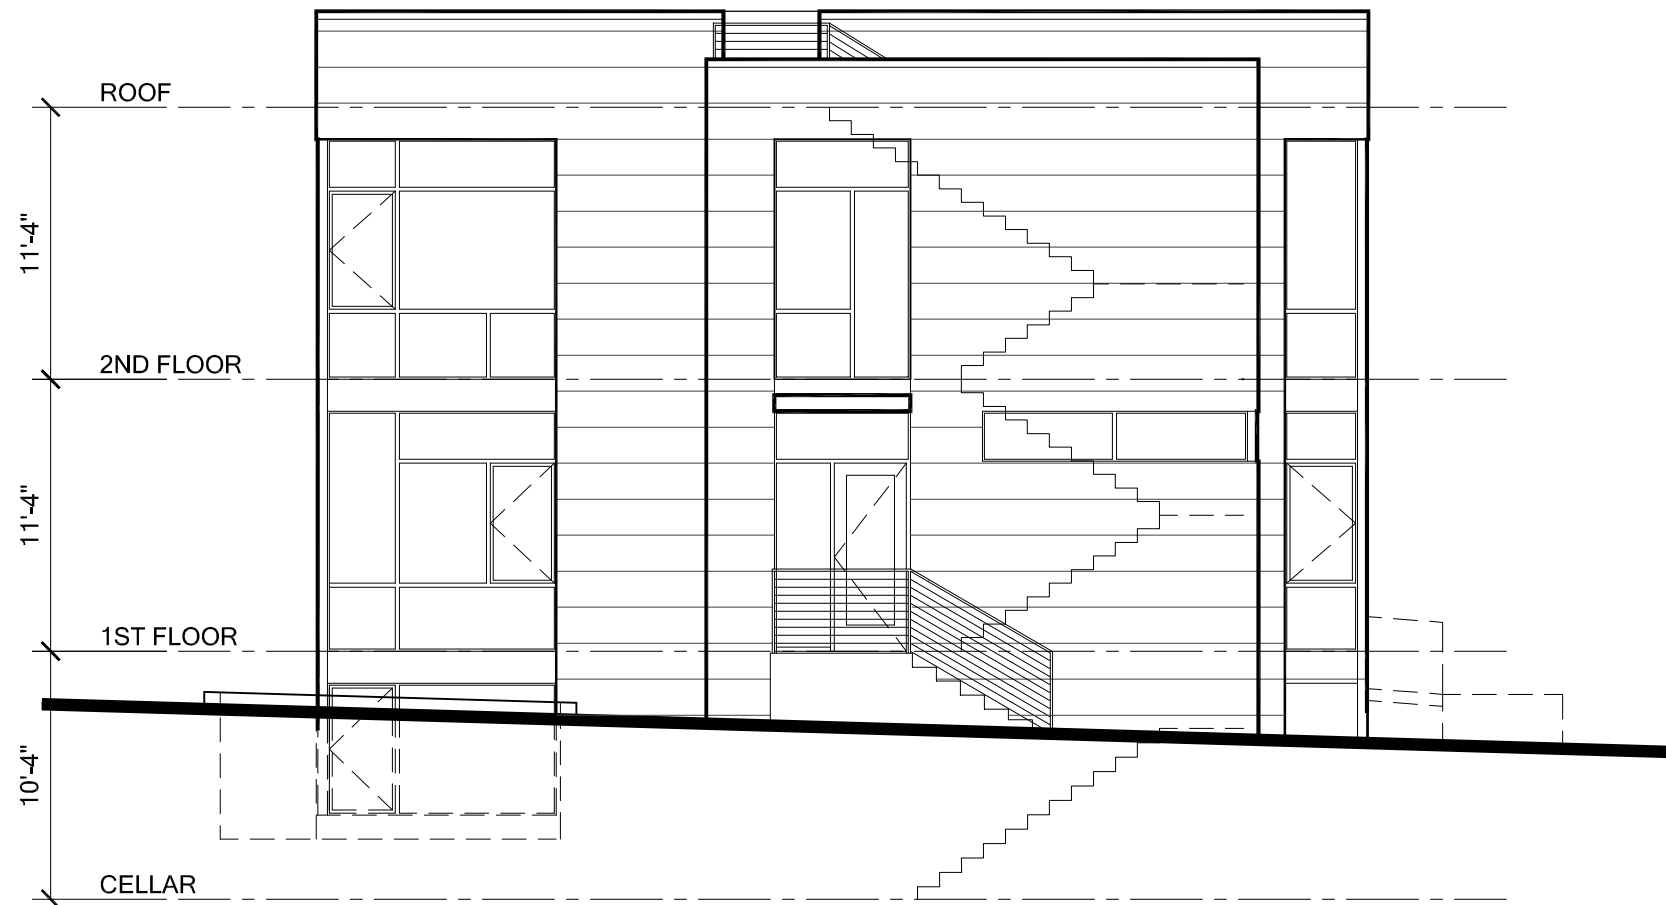



3915 FULTON ST
WASHINGTON DC

PROPOSED WEST (SIDE) ELEVATION

SCALE: 1/8" = 1'-0"

DATE: MAR 28, 2014 AMENDED: APR 10,2014