


WALL LEGEND		
	EXISTING WALL TO REMAIN	
	NEW WALL	

FLOOR FINISH SCHEDULE:		
FIRST FLOOR:		
VESTIBULE	TILE	
LIVING ROOM	EPoxy PAINT	
DINING ROOM	EPoxy PAINT	
KITCHEN	EPoxy PAINT	
BREAKFAST ROOM	HARDWOOD	
GUEST ROOM 1	TILE	
BATH	HARDWOOD	
GUEST ROOM 2	TILE	
BATH	HARDWOOD	
MECHANICAL ROOM	EPoxy PAINT	
STORAGE LAUNDRY ROOM	HARDWOOD	
LIVING ROOM/KITCHEN	HARDWOOD	
BATH	TILE	
EXERCISE ROOM	EPoxy PAINT	
GARAGE	EPoxy PAINT	
SECOND FLOOR:		
LIVING/FAMILY ROOM	TILE	
DINING ROOM	TILE	
KITCHEN	TILE	
BREAKFAST ROOM	TILE	
HALL	TILE	
POWDER ROOM	TILE	
BATH	HARDWOOD	
MASTER BEDROOM	HARDWOOD	
BALCONY	TILE	
BATH	HARDWOOD	
WALK-IN CLOSET	HARDWOOD	

NOTE: CONTRACTOR TO VERIFY ALL FINISHES WITH OWNER.

REFER TO NOTES AND SPECIFICATIONS FOR FINISH REQUIREMENTS.

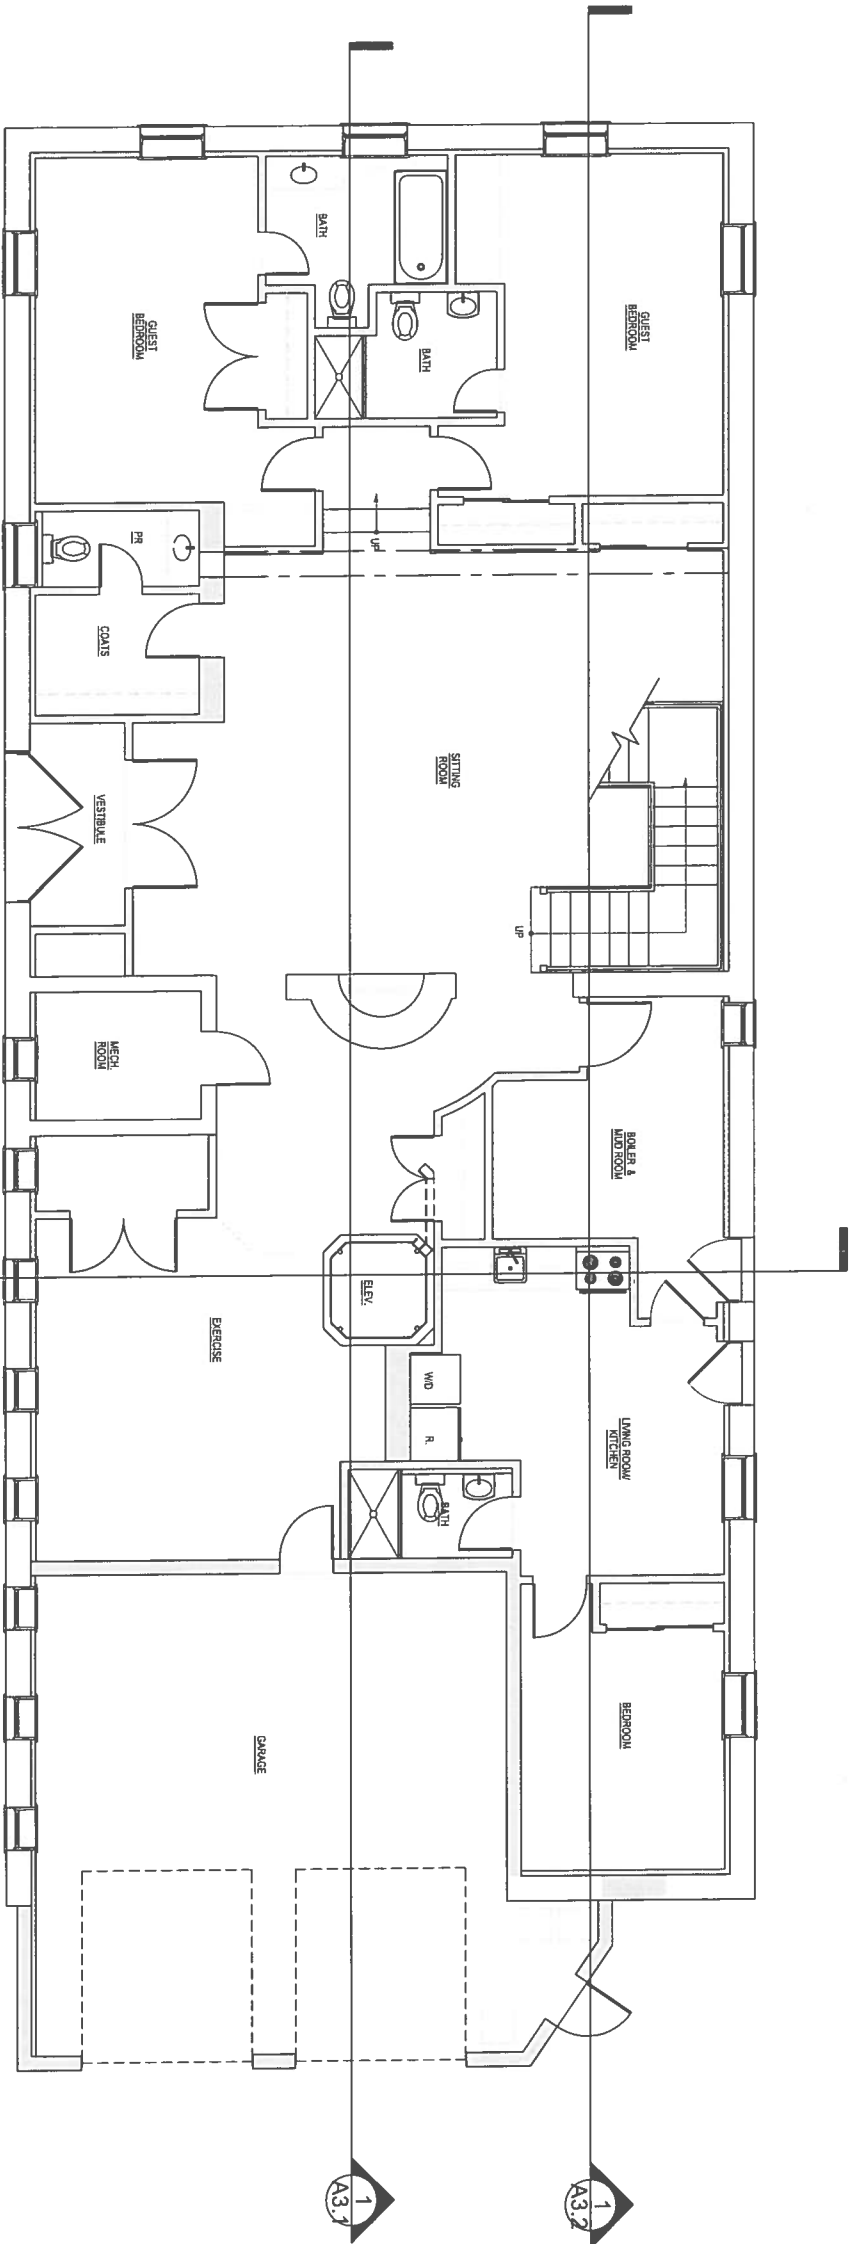

1 FIRST FLOOR PLAN
1/4"=1'-0"

DECO DESIGN STUDIO
INTERIOR ARCHITECTURE
9710 SINGLETON DRIVE
BETHESDA, MD 20817
(201) 896-0393

ROSSETTI ENGINEERING PLLC
4411 WOODBURN LANE
FAIRFAX, VA 22030
(571) 354-6221

MECHANICAL SYSTEMS
7705 GEORGIA AVE., NW
WASHINGTON, DC 20012
(202) 291-1688

2123 TWINING COURT, NW
WASHINGTON, DC 20002
FIRST FLOOR PLAN

BOQUEL & HAGES
RESIDENCE

REVISIONS
PERMIT SET 07-23-2013

SEAL:

DRAWN BY: SD
CHECKED BY: YB
SCALE: AS NOTED
DATE: AS NOTED
PROJECT NO. 1216
DRAWING NO.

A1.0

DECO DESIGN STUDIO
INTERIOR ARCHITECTURE
9710 SINGLETON DRIVE
BETHESDA, MD 20817
(301) 896-0393

ROSSETTI ENGINEERING PLLC
4611 WOODMAN BLVD
FAIRFAX, VA 22030
(571) 354-6223

MECHANICAL SYSTEMS
7705 GEORGIA AVE, NW
WASHINGTON, DC 20012
(202) 291-1868

2123 TWINING COURT, NW
WASHINGTON, DC 20002
SECOND FLOOR PLAN


BOQUEL & HAGES
RESIDENCE

REVISIONS:
PERMIT SET 07-23-2013

SEAL:

DRAWN BY:	SD
CHECKED BY:	YB
SCALE:	AS NOTED
DATE:	AS NOTED
PROJECT NO.	1216
DRAWING NO.	

A1.1

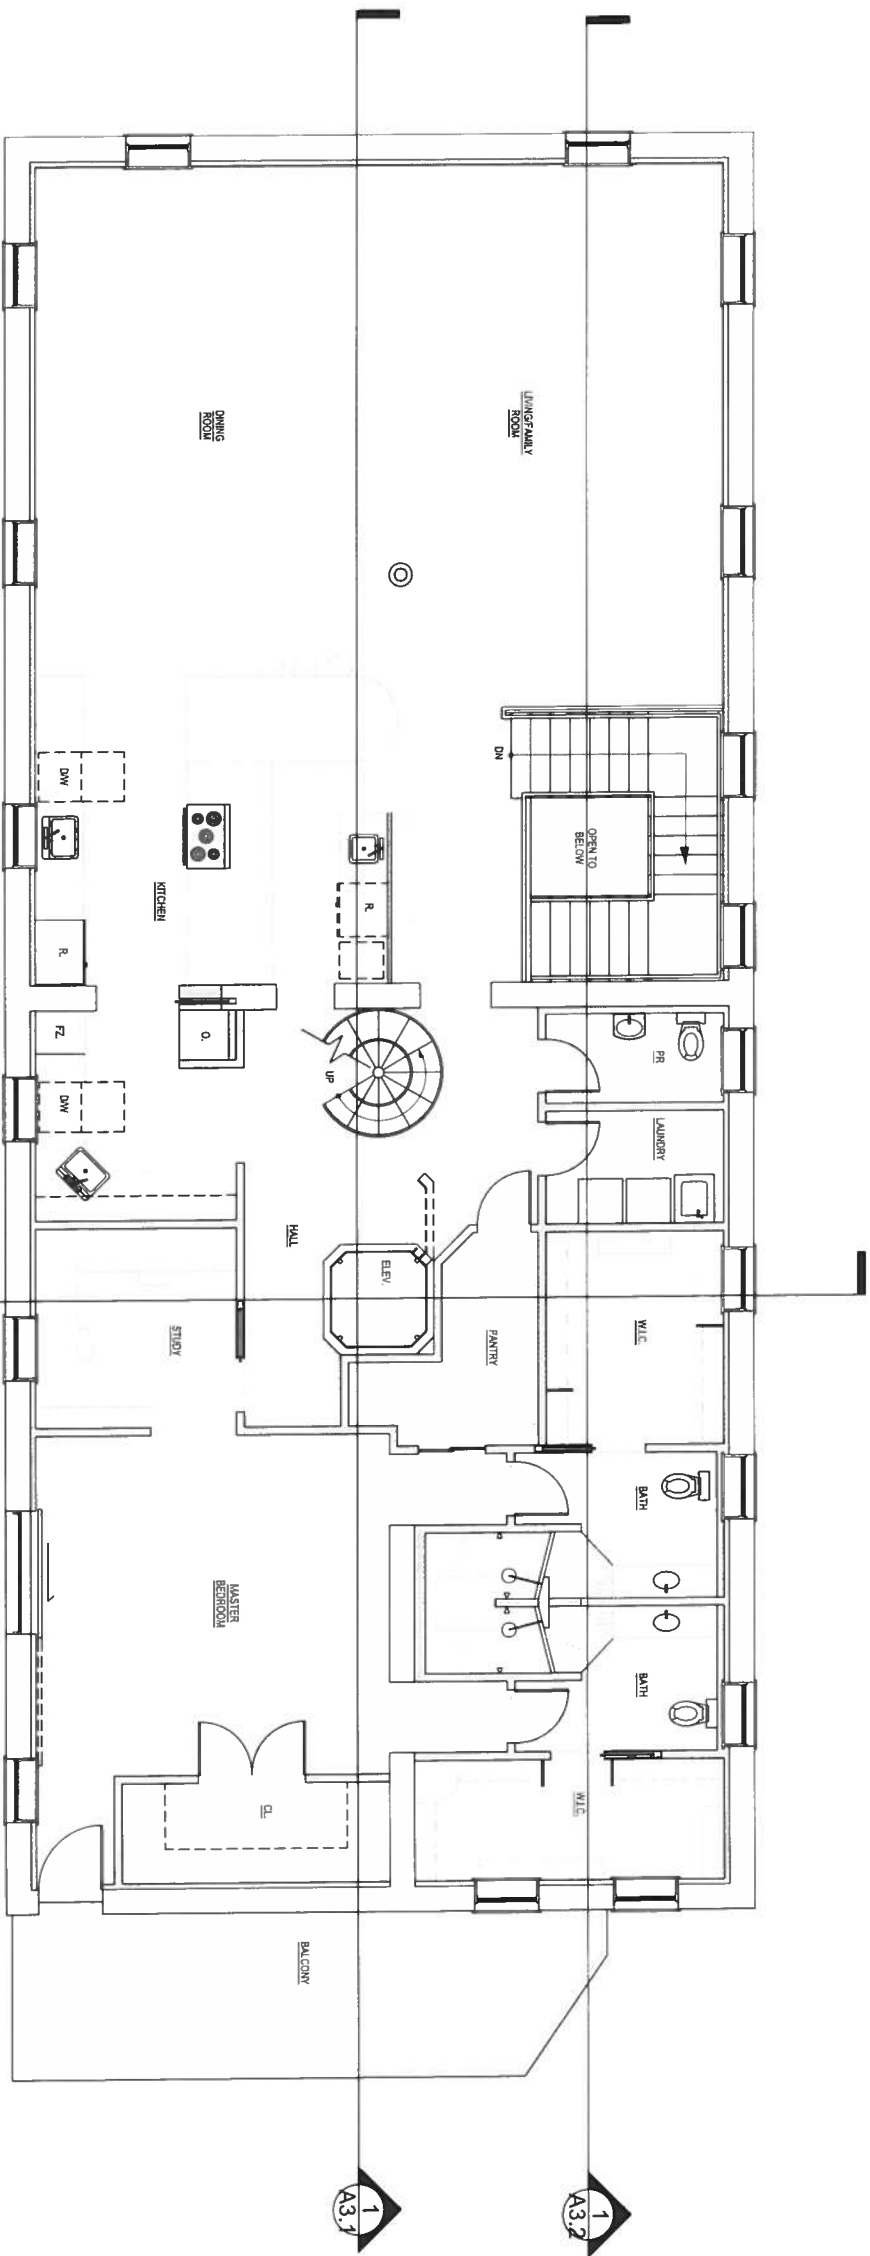

1 SECOND FLOOR PLAN
1/4"=1'-0"



DECO DESIGN STUDIO
INTERIOR ARCHITECTURE
9710 SINGLETON DRIVE
BETHESDA, MD 20817
(301) 886-0393

ROSSETTI ENGINEERING PLLC
4012 WOODLAND OAK
FAIRFAX, VA 22030
(571) 354-6223

MECHANICAL SYSTEMS
7705 GERRARD AVE., NW
WASHINGTON, DC 20012
(202) 729-1155

2123 TWINING COURT, NW
WASHINGTON, DC 20002
ROOF FLOOR PLAN

BOQUEL & HAGES
RESIDENCE

REVISIONS:

PERMIT SET 07-23-2013

SEAL:

DRAWN BY:

SD

CHECKED BY:

YB

SCALE:

AS NOTED

DATE:


AS NOTED

PROJECT NO.


1216

DRAWING NO.

A1.2

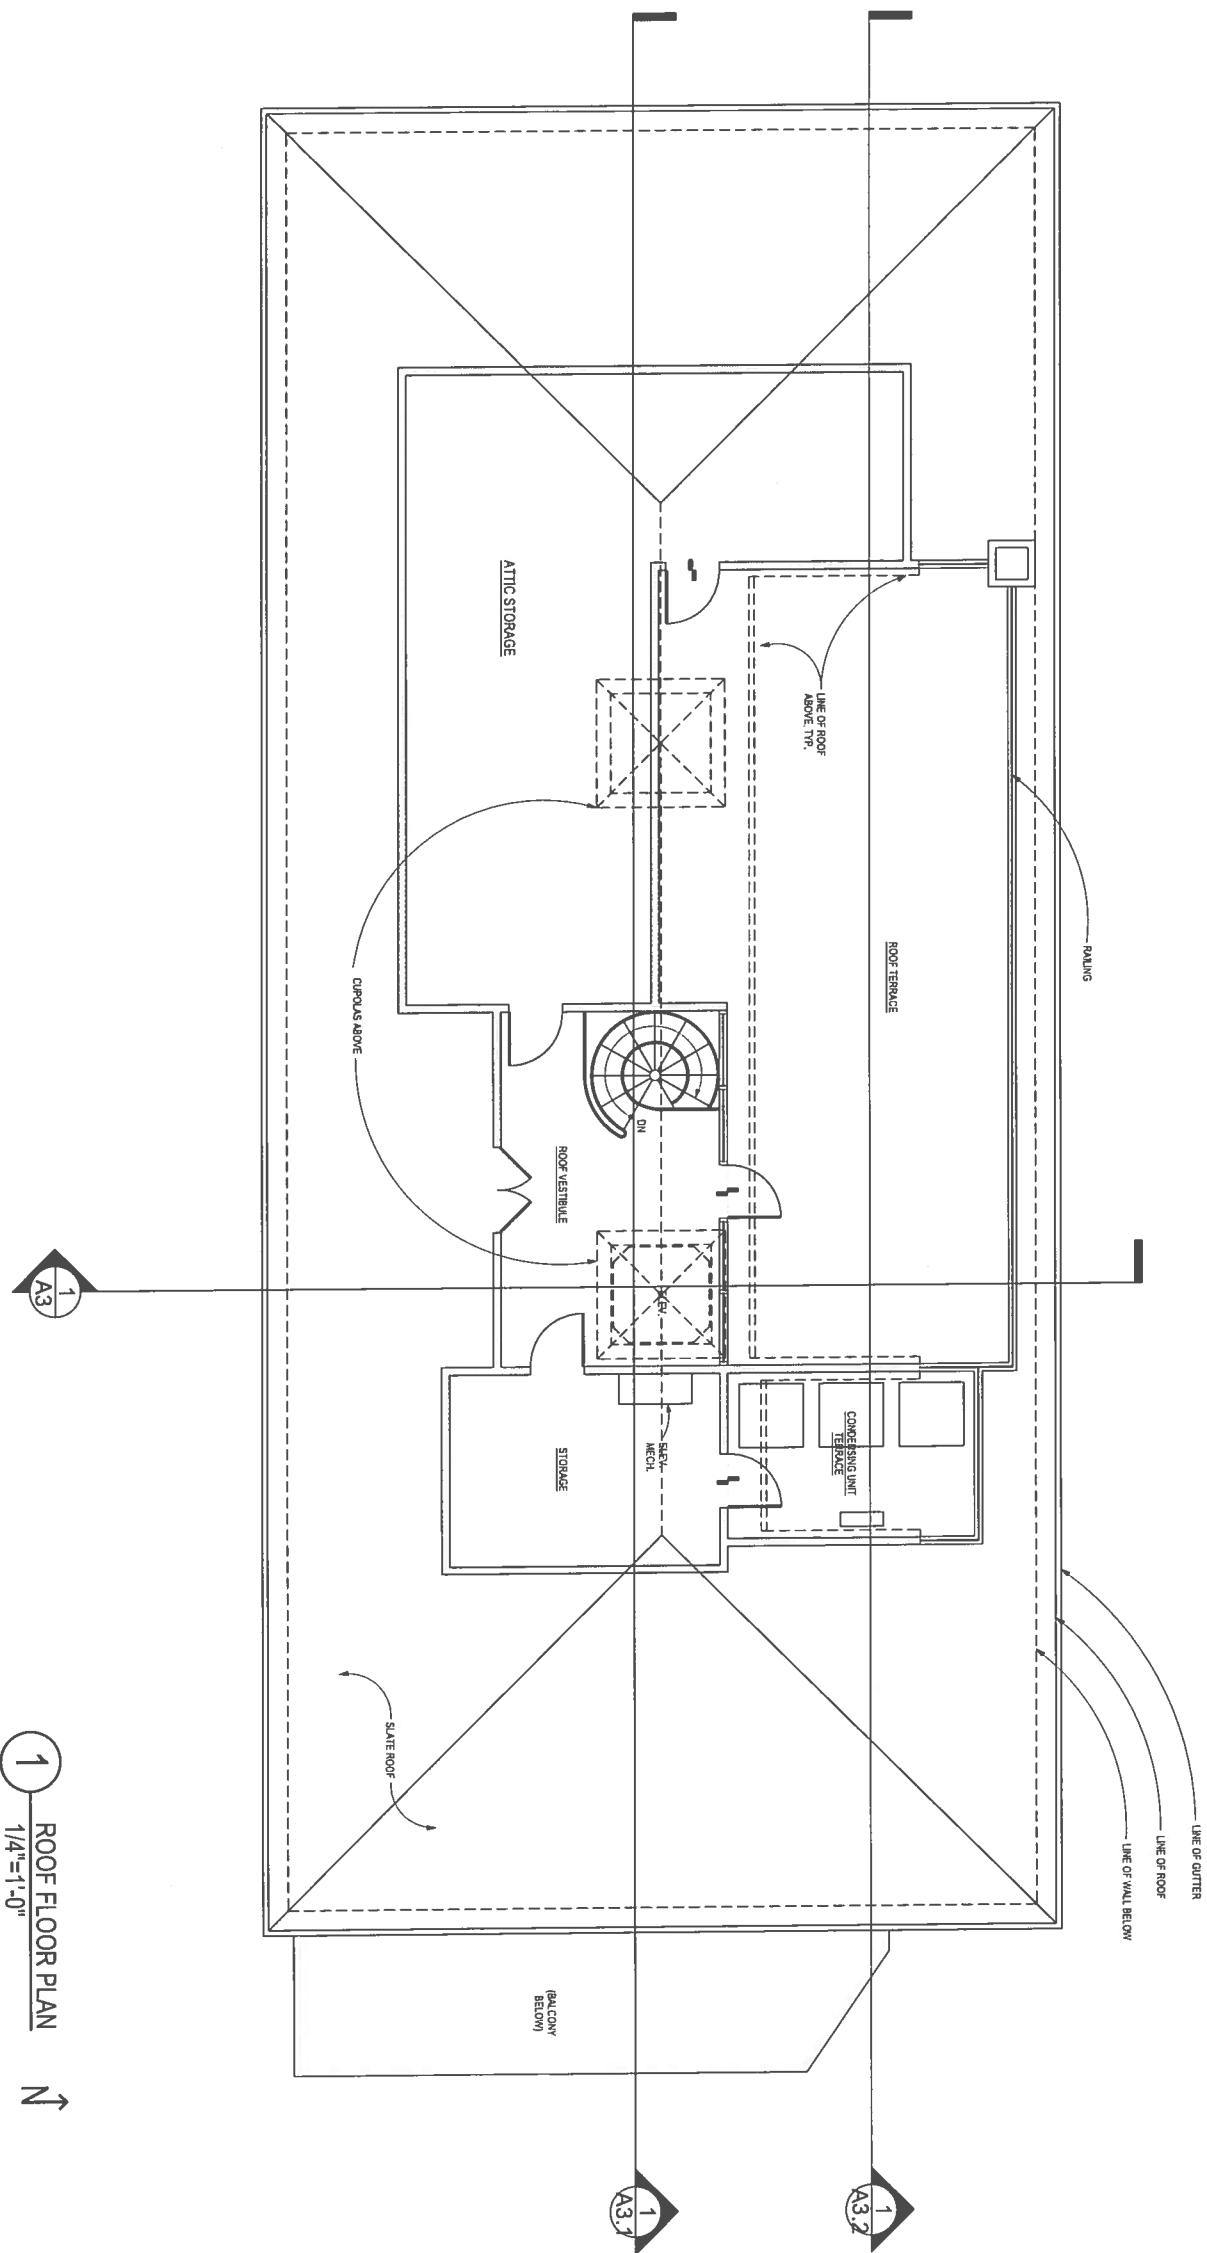

1 ROOF FLOOR PLAN
1/4"=1'-0" N

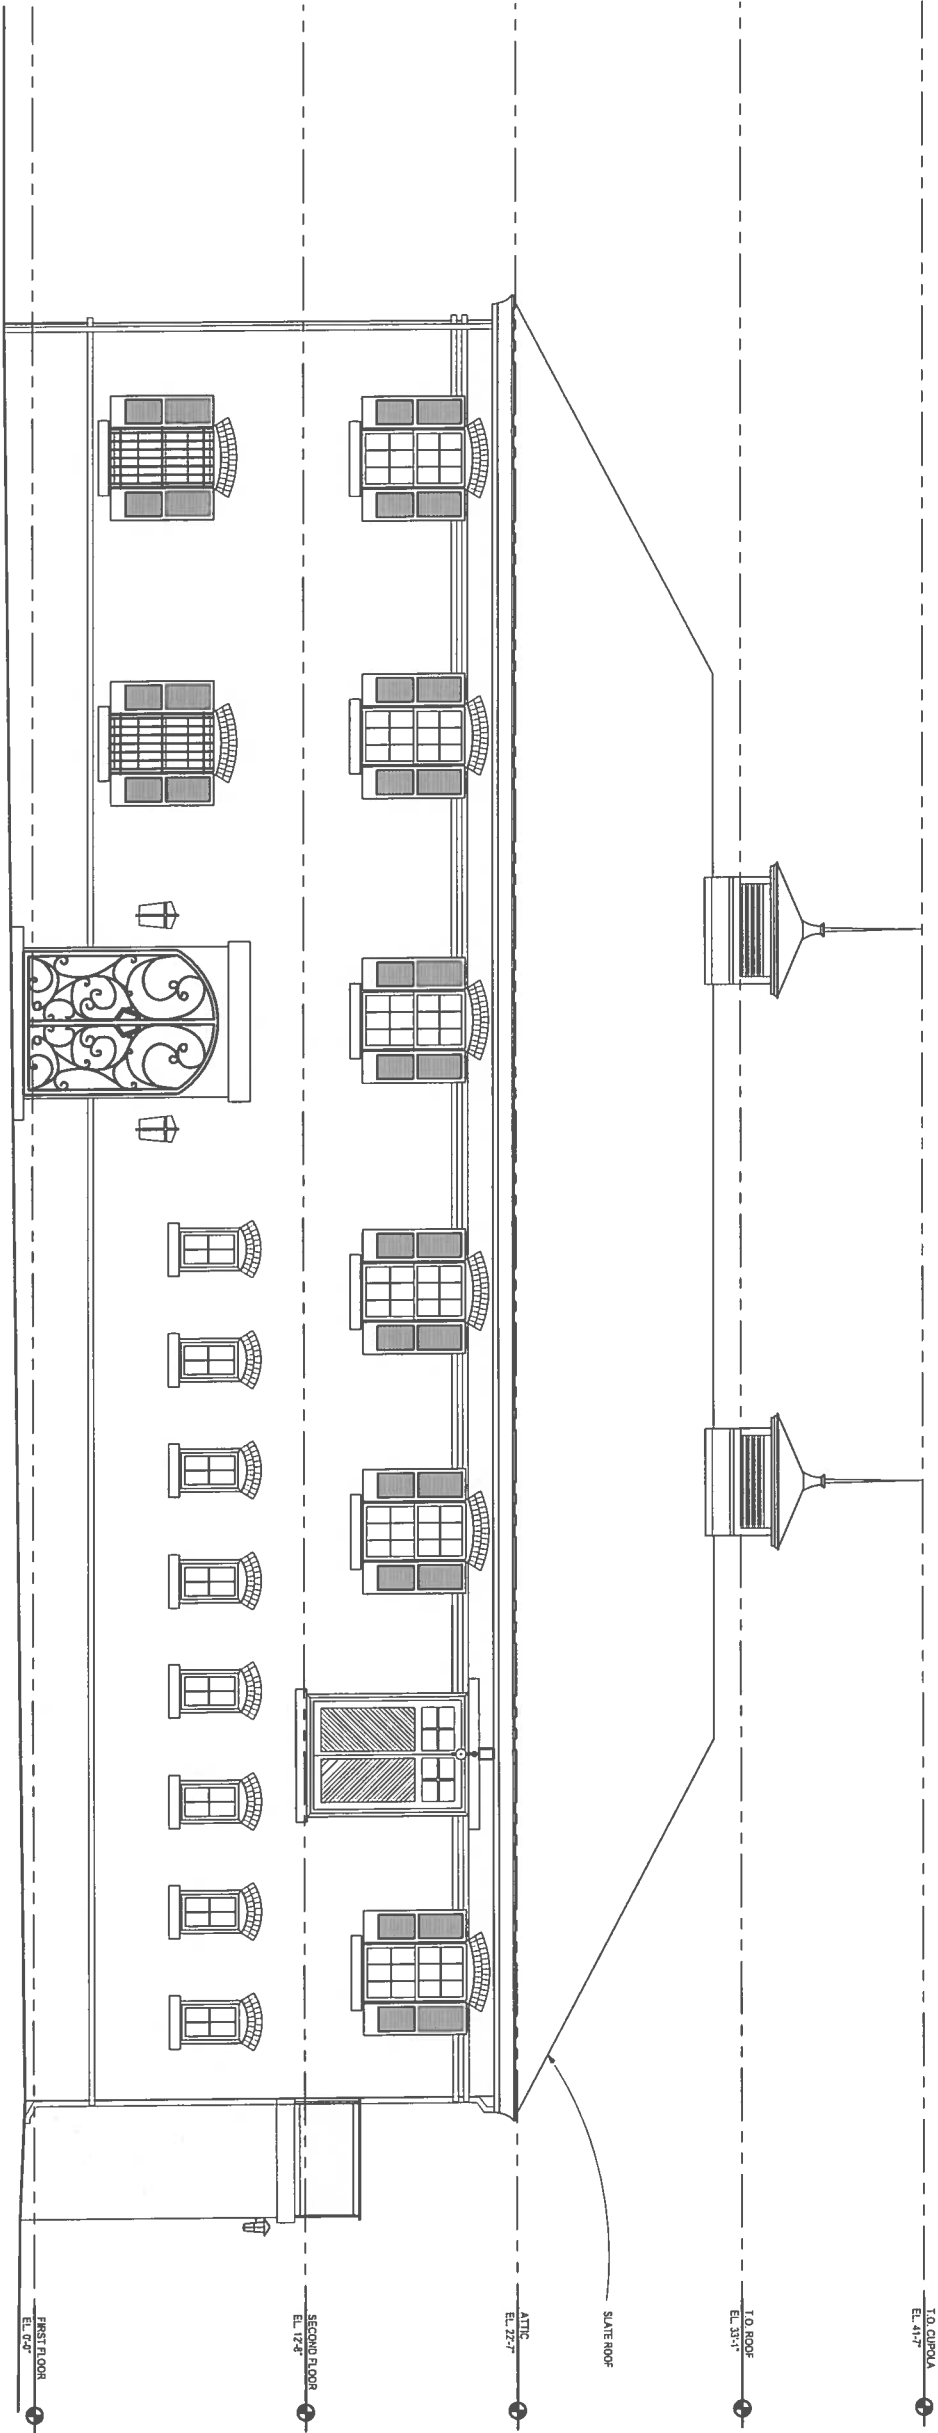

1 ELEVATION
1/4"=1'-0"

DECO DESIGN STUDIO
INTERIOR ARCHITECTURE
9710 SINGLETON DRIVE
BETHESDA, MD 20817
(301) 896-0393

ROSSSETTI ENGINEERING PLLC
3012 WOODLAND DR.
FAIRFAX, VA 22030
(571) 354-6232

MECHANICAL SYSTEMS
7705 GEORGIA AVE, NW
WASHINGTON, DC 20012
(202) 291-1659

2123 TWINING COURT, NW
WASHINGTON, DC 20002
ELEVATIONS

BOQUEL & HAGES
RESIDENCE

REVISIONS:
PERMIT SET 07-23-2013

SEAL:

DRAWN BY: SD
CHECKED BY: YB
SCALE: AS NOTED
DATE: AS NOTED
PROJECT NO. 1216
DRAWING NO.

A2.0

DECO DESIGN STUDIO
INTERIOR ARCHITECTURE
9710 SINGLETON DRIVE
BETHESDA, MD 20817
(301) 896-0393

ROSSETTI ENGINEERING PLLC
4012 WOODLAND DR.
FAIRFAX, VA 22030
(571-354-6223)

MECHANICAL SYSTEMS
7715 GEORGIA AVE, NW
WASHINGTON, DC 20012
(202) 731-1699

2123 TWINING COURT, NW
WASHINGTON, DC 20002

ELEVATIONS


BOQUEL & HAGES
RESIDENCE

REVISIONS:
PERMIT SET 07-23-2013


SEAL:

DRAWN BY: SD
CHECKED BY: YB
SCALE: AS NOTED
DATE: AS NOTED
PROJECT NO. 1216
DRAWING NO.


A2.1

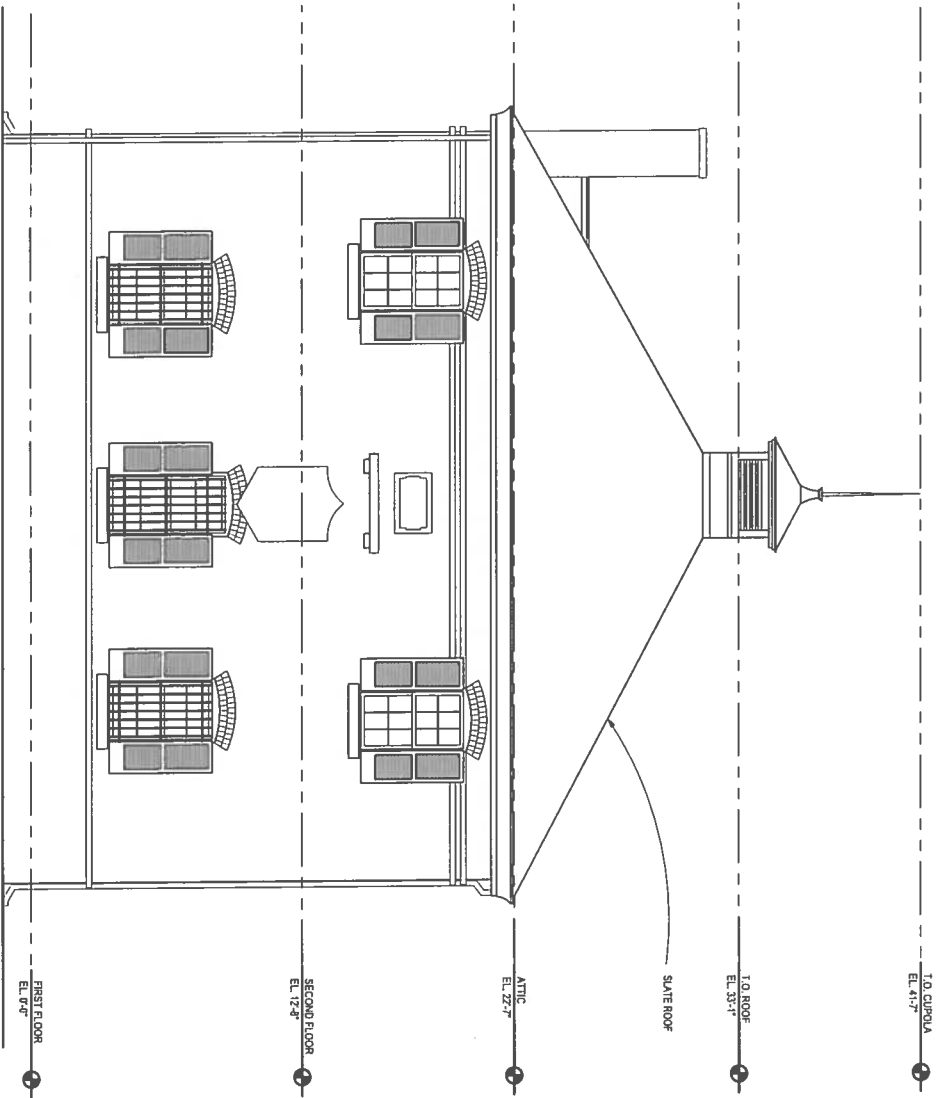

2 ELEVATION
1/4"=1'-0"

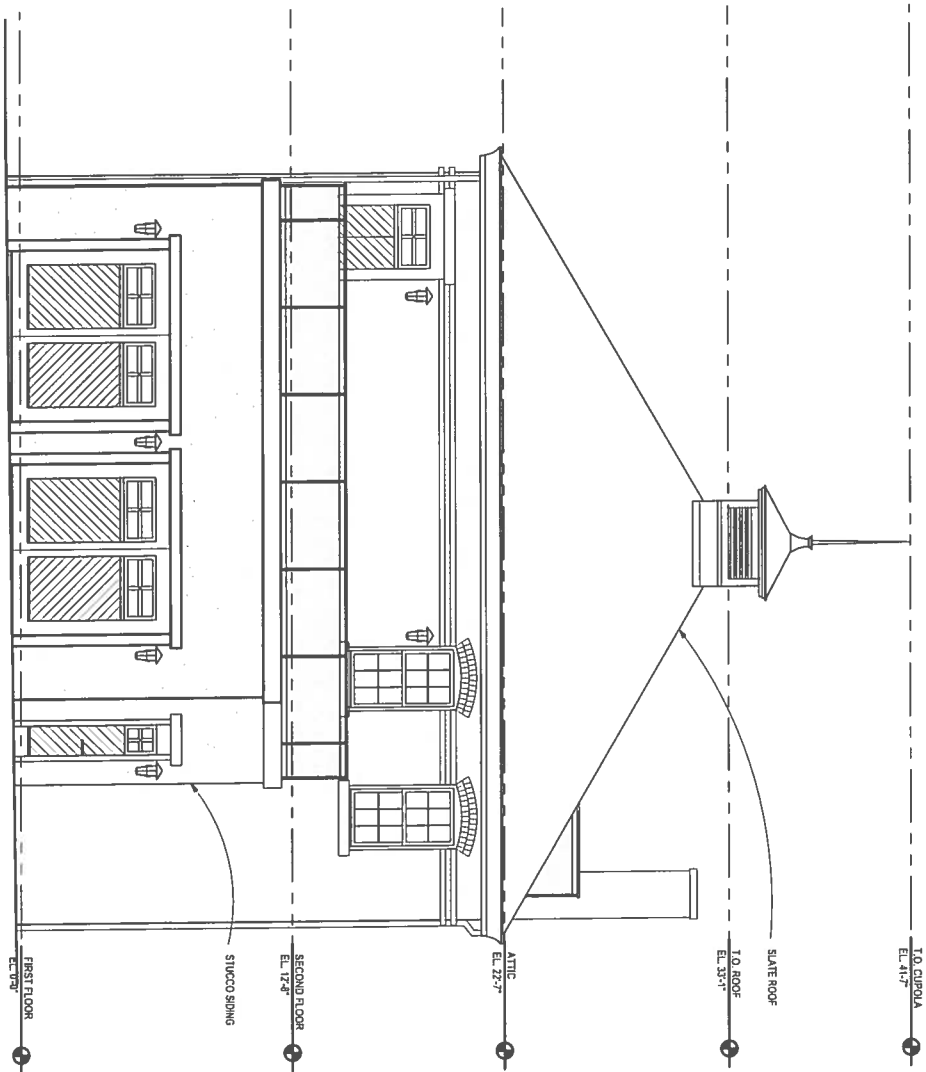

1 ELEVATION
1/4"=1'-0"

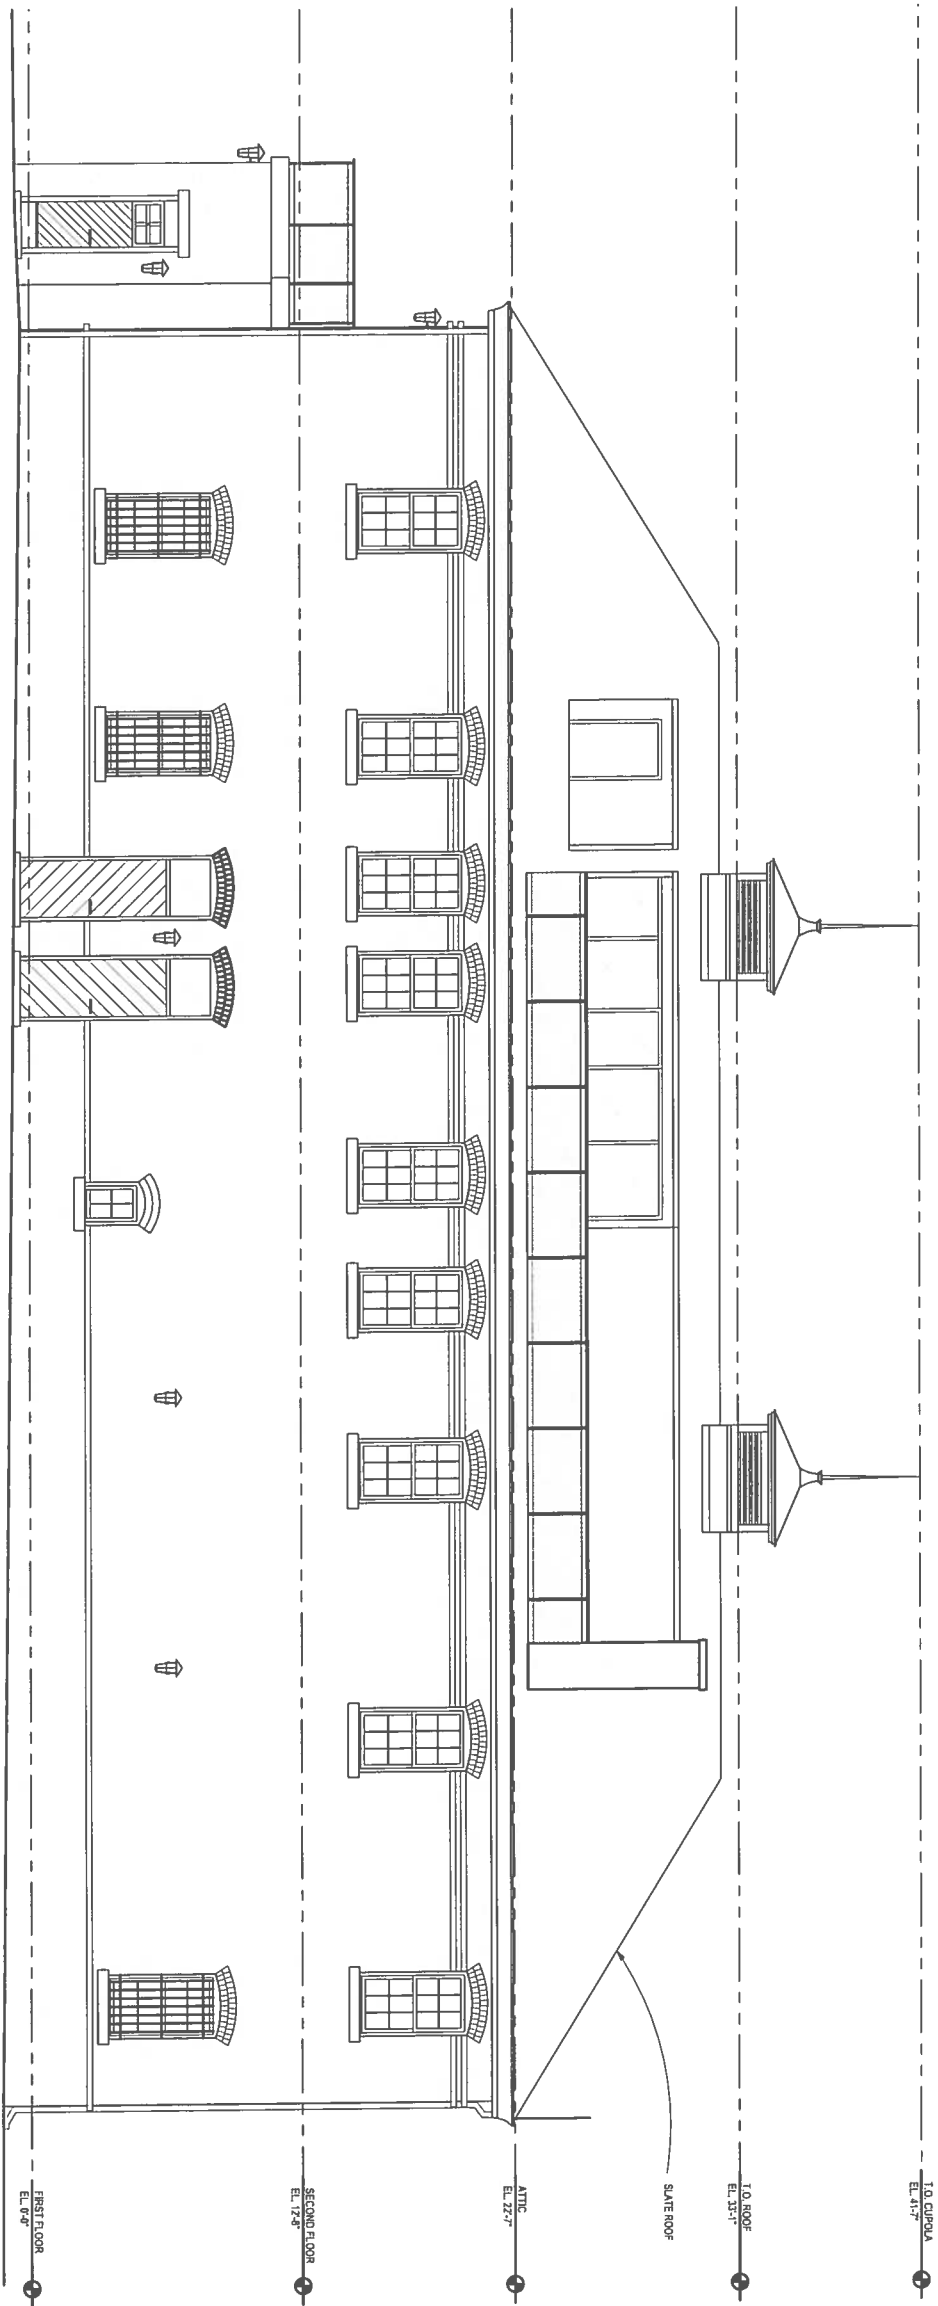

1 ELEVATION
1/4"=1'-0"

DECO DESIGN STUDIO
INTERIOR ARCHITECTURE
9710 SINGLETON DRIVE
BETHESDA, MD 20817
(301) 886-0393

ROSSETTI ENGINEERING PLLC
3912 WOODLAND DR.
FAIRFAX, VA 22030
(571) 354-6232

MECHANICAL SYSTEMS
7705 GEORGIA AVE, NW
WASHINGTON, DC 20012
(202) 291-1655

2123 TWINING COURT, NW
WASHINGTON, DC 20002
ELEVATIONS

BOQUEL & HAGES
RESIDENCE

REVISIONS:
PERMIT SET 07-23-2013

SEAL:

DRAWN BY: SD
CHECKED BY: YB
SCALE: AS NOTED
DATE: AS NOTED
PROJECT NO. 1216
DRAWING NO.

A2.2