


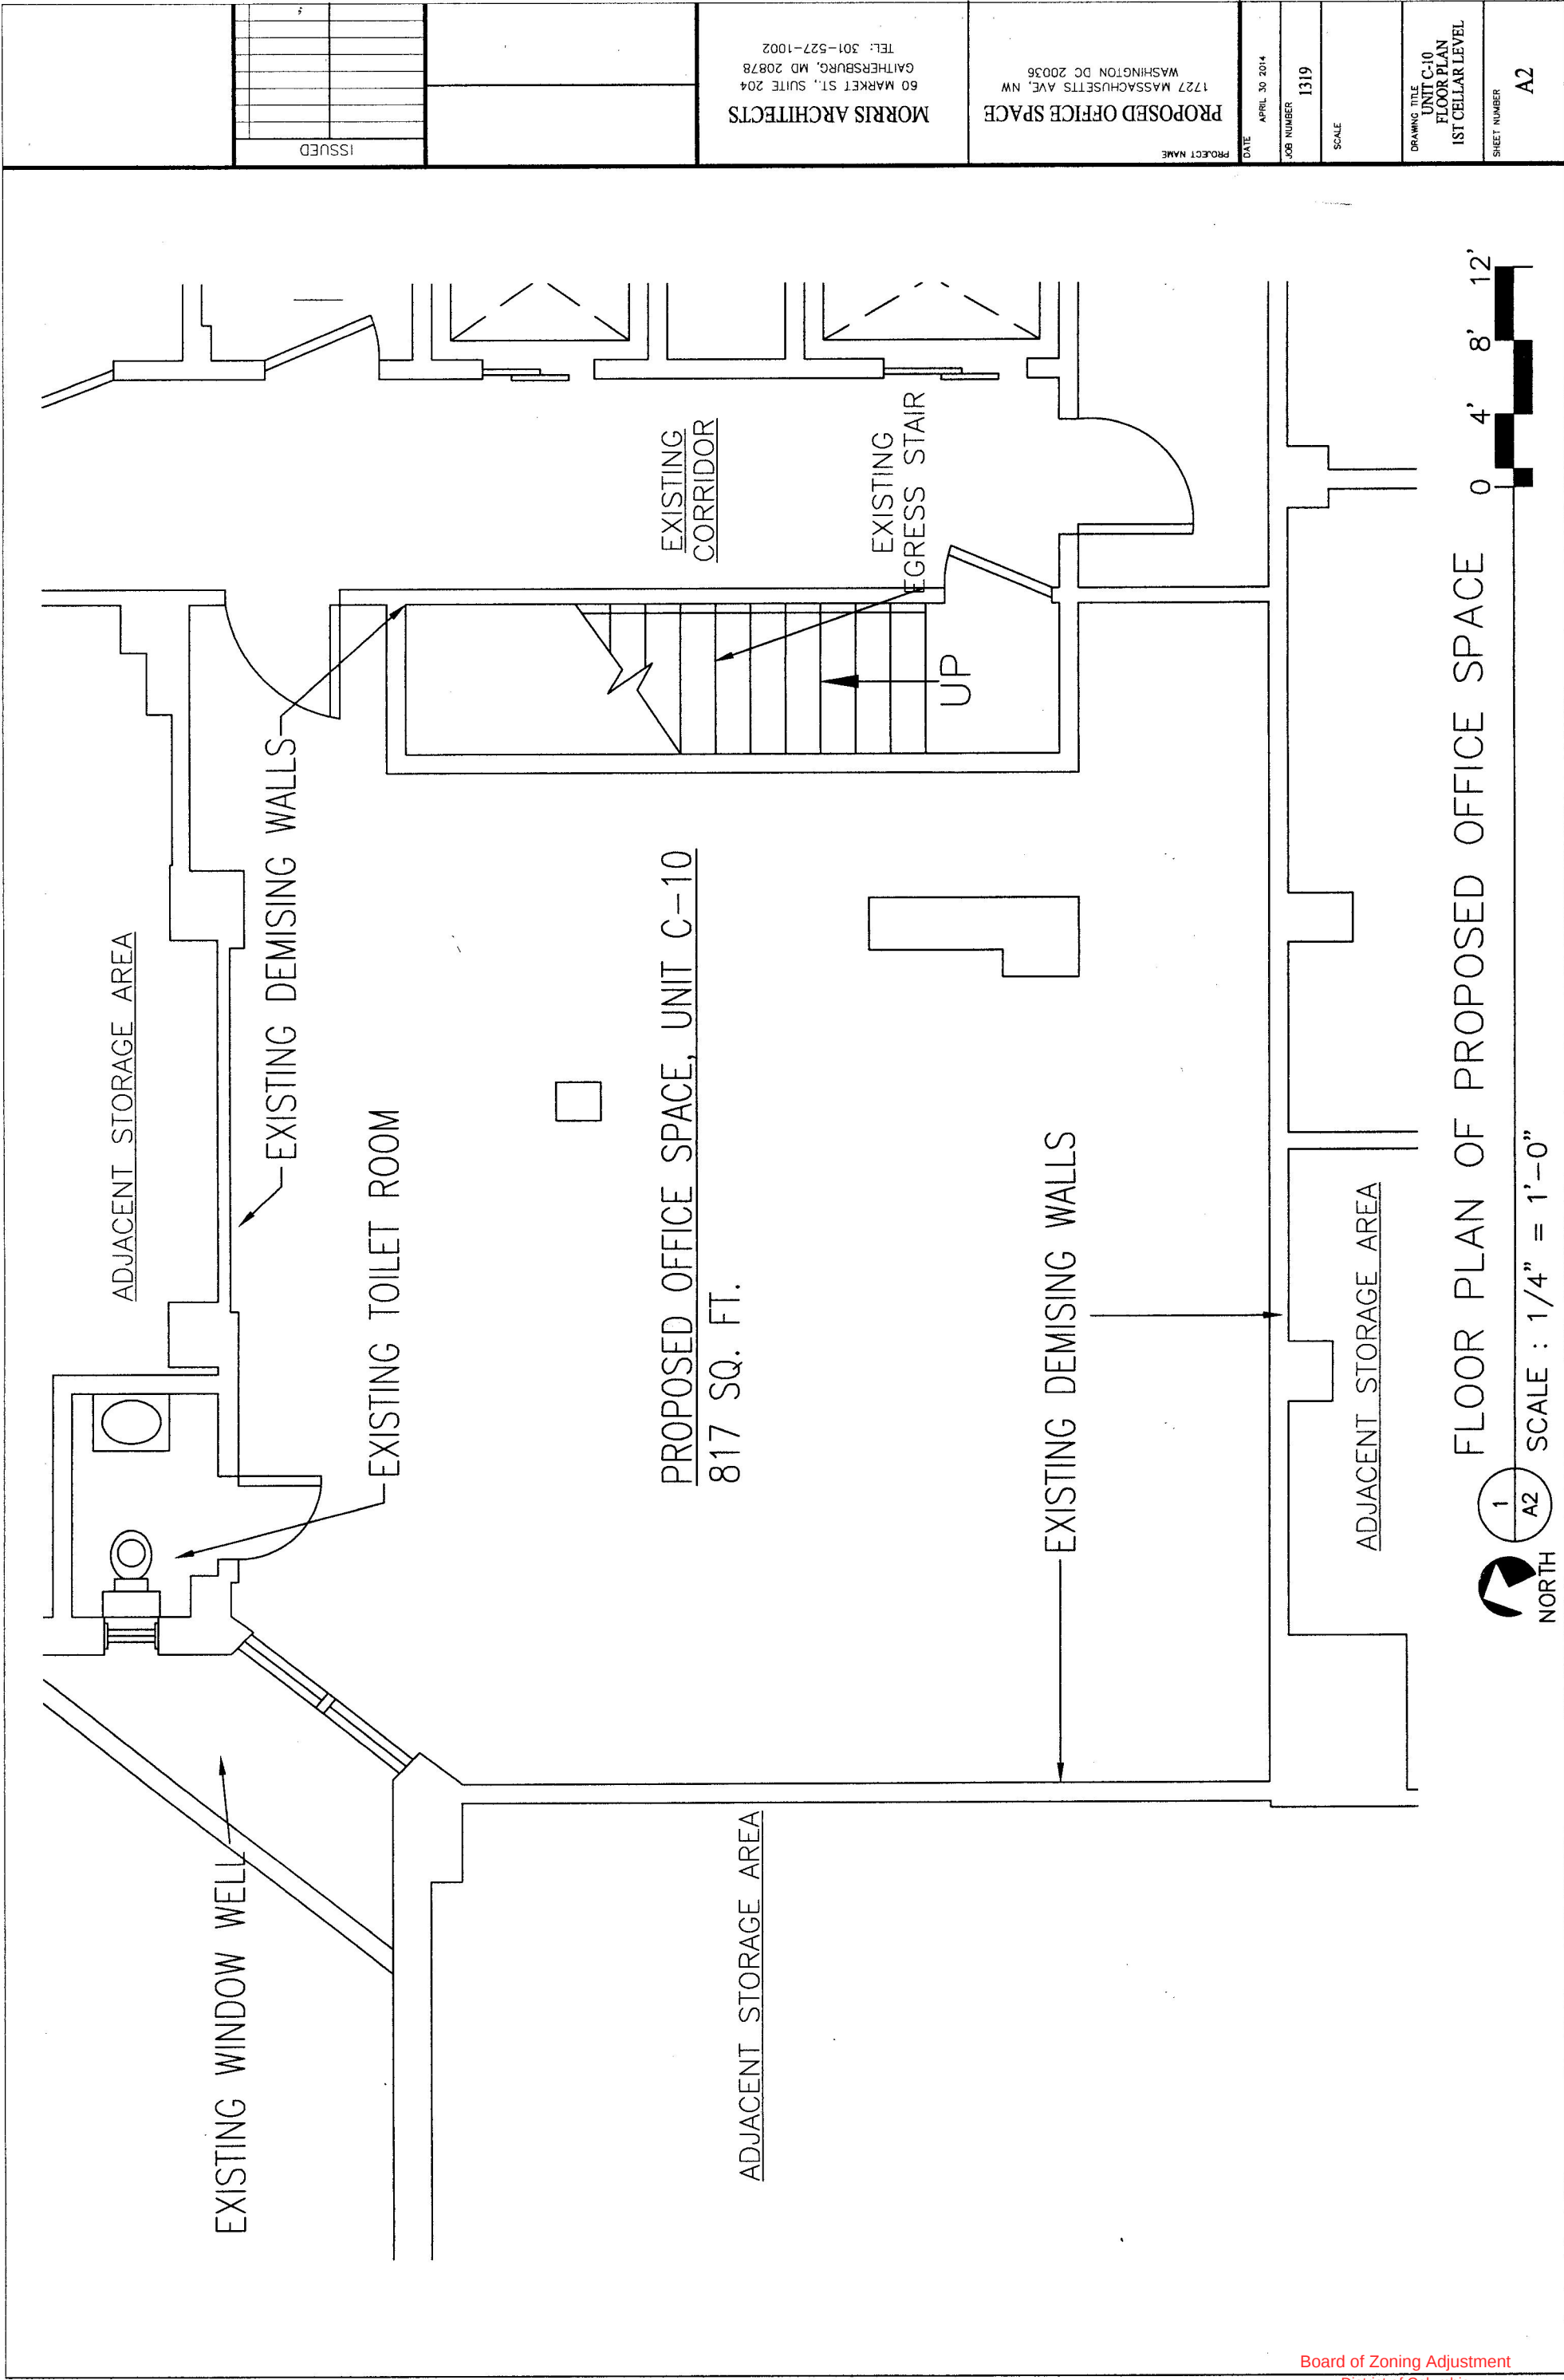

PROJECT NAME PROPOSED OFFICE SPACE 1727 MASSACHUSETTS AVE, NW WASHINGTON DC 20036		DATE APRIL 30 2014
MORRIS ARCHITECTS 60 MARKET ST., SUITE 204 GAITHERSBURG, MD 20878 TEL: 301-527-1002		JOB NUMBER 1319
ISSUED		SCALE
DRAWING TITLE UNIT C-10 FLOOR PLAN 1ST CELLULAR LEVEL		SHEET NUMBER A2