

PROJECT DATA


OWNER:
MATT SHEFFER AND ANDREA SHINBACH
234 9TH STREET SE
WASHINGTON, DC 20003

ZONING DATA:

LOT: 0811
SQUARE: 0944
LOT AREA: 1747 SF
ZONE: R-4
USE GROUP: R-3
CONSTRUCTION TYPE: 3B

TWO STORY ROW DWELLING
SINGLE FAMILY DWELLING

FIRE ALARM: NO
SPRINKLER: NO
FIRE DETECTION: HARD WIRED AND INTERCONNECTED
SMOKE DETECTORS W/ BATTERY BACKUP
ACCESSIBILITY NO

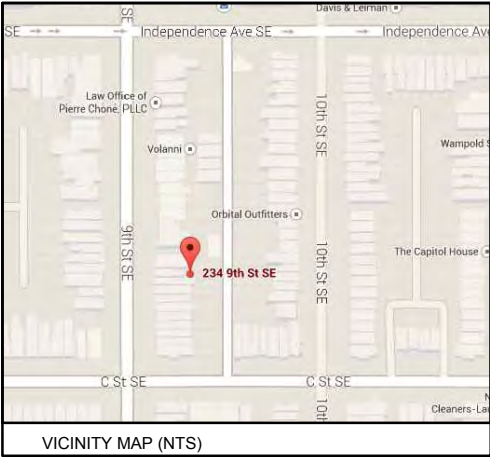

VICINITY MAP (NTS)

STRUCTURAL DESIGN CRITERIA:

DESIGN/ LIVE LOADS

FLOORS 40 PSF
ROOF 30 PSF MINIMUM
EARTHQUAKE LOADS: SEISMIC DESIGN CATEGORY A, AS PER IRC R301.2

SOIL BEARING: 1500 PSF, ASSUME SANDY CLAY AS PER IRC R401.4.1

HOUSE

LIVE LOAD: 40 PSF
WIND LOAD: 90 MPH, 20 PSF MINIMUM

CONCRETE FOR FOOTINGS TO BE MIN 3000 PSI, NORMAL WEIGHT, AIR ENTRAINED

WOOD STRUCT MEMBERS TO BE NON ARSENIC, SOUTHERN PINE SS
EXTREME FIBER STRESS IN BENDING 1200 PSI
MODULUS OF ELASTICITY 1.4X10⁶ PSI
ALLOWABLE DEFLECTION 1/360 OF SPAN

LATERAL LOAD RESISTING STRUCTURAL SYSTEM: 1/2" WOOD STRUCTURAL PANEL
SHEATHING FOR 16" OC STUDS. PANELS TO BE IN ACCORDANCE WITH IRC TABLE R602.3(3)

ROOF OF HOUSE

SNOW LOAD 30 PSF
WIND LOAD: 90 MPH
RAFTERS TO BE SOUTHER PINE SS
EXTREME FIBER STRESS IN BENDING 1200 PSI
RAFTERS- MODULUS OF ELASTICITY .88 PSI
HURRICANE TIES TO BE LOCATED AT 24" OC,
RATED FOR -134.22 LBS

HANDRAILS

LIVE LOAD: 200 PSF

STAIRS

40 PSF OR 300 LBS CONCENTRATED LOAD, ACTING OVER 4 SQ INCHES

ANCHORAGE SYSTEMS

ANCHORS, BOLTS, LEVELING PLATES, OR BEARING PLATES TO BE LOCATED & BUILT INTO CONNECTING WORK PRESET BY TEMPLATES OR SIMILAR METHODS. PLATES TO BE SET IN FULL BEDS OF NON SHRINK GROUT AFTER LEVELING & ADJUSTMENT. ONE SHOP COAT OF PAINT TO BE APPLIED TO ALL STRUCTURAL MEMBERS EXCEPT THOSE AREAS REQUIRING FIELD WORK.
ALL CONNECTIONS TO BE BOLTED WITH MIN. 3/4" DIA A325 OR A490 HIGH STRENGTH BOLTS OR WELDED. USE FULL DEPTH DOUBLE ANGLE CONNECTIONS ON ALL GIRDER AND BEAM CONNECTIONS TO COLUMNS, UNLESS OTHERWISE NOTED. INFILL BEAM CONNECTIONS TO BE FULL DEPTH DOUBLE ANGLE CONNECTIONS, UNLESS OTHERWISE NOTED. BOLTS TO BE 3" OC VERT.

ADDITION &
RENOVATION

234 9th Street SE
Washington, DC 20003

DRAWING INDEX

C-1	COVER SHEET	D-1	FIRST FLOOR DEMOLITION PLAN
C-2	SITE PLAN	D-2	SECOND FLOOR DEMOLITION PLAN
C-3	BLOCK PLAN	A-1	FIRST FLOOR PLAN
C-4	PICTURES	A-2	SECOND FLOOR PLAN
C-5	PICTURES	A-3	ROOF PLAN
C-6	PICTURES	A-4	EXTERIOR ELEVATIONS
		A-5	EXTERIOR ELEVATION

PROJECT DESCRIPTION:

TWO STORY REAR ADDITION, INTERIOR TO BE RENOVATED

APPLICABLE BUILDING CODES:

DCMR 11
IBC 2006
IRC 2006
DCMR 12-B, DC CONSTRUCTION CODES SUPPLEMENT 2008 EDITION

FIRE RATING DATA:

EXTERIOR LOAD BEARING FACE-ON-LINE WALLS
1 HOUR RATED WOOD FRAME W/ VENEER
EXTERIOR LOAD BEARING PARTY WALLS
2 HOUR RATED SOLID MASONRY, 12" THICK
FLOOR FRAMING
0 HOUR RATED, 2X10 WOOD JOISTS @ 16" OC
ROOF FRAMING
1 HOUR RATED w/IN 4' OF P.L.\ 2X8 RAFTERS, OR
2 HOUR RATED PARAPET WALL TO 30" ABOVE ROOF

REVISIONS

#	DATE	COMMENTS

SHEFFER-SHINBACH RESIDENCE
234 9TH STREET SE Washington, DC 20003

FOWLER ARCHITECTS
1819 D STREET SE
WASHINGTON, DC 20003
(202) 546-0896
www.fowler-architects.com

SEAL:


VERSION: BZA
DATE: 5-20-14
SCALE: N.T.S.

COVER SHEET

Board of Zoning Adjustment
District of Columbia
CASE NO. 1281
EXHIBIT NO. 6


0-1

9TH STREET SE

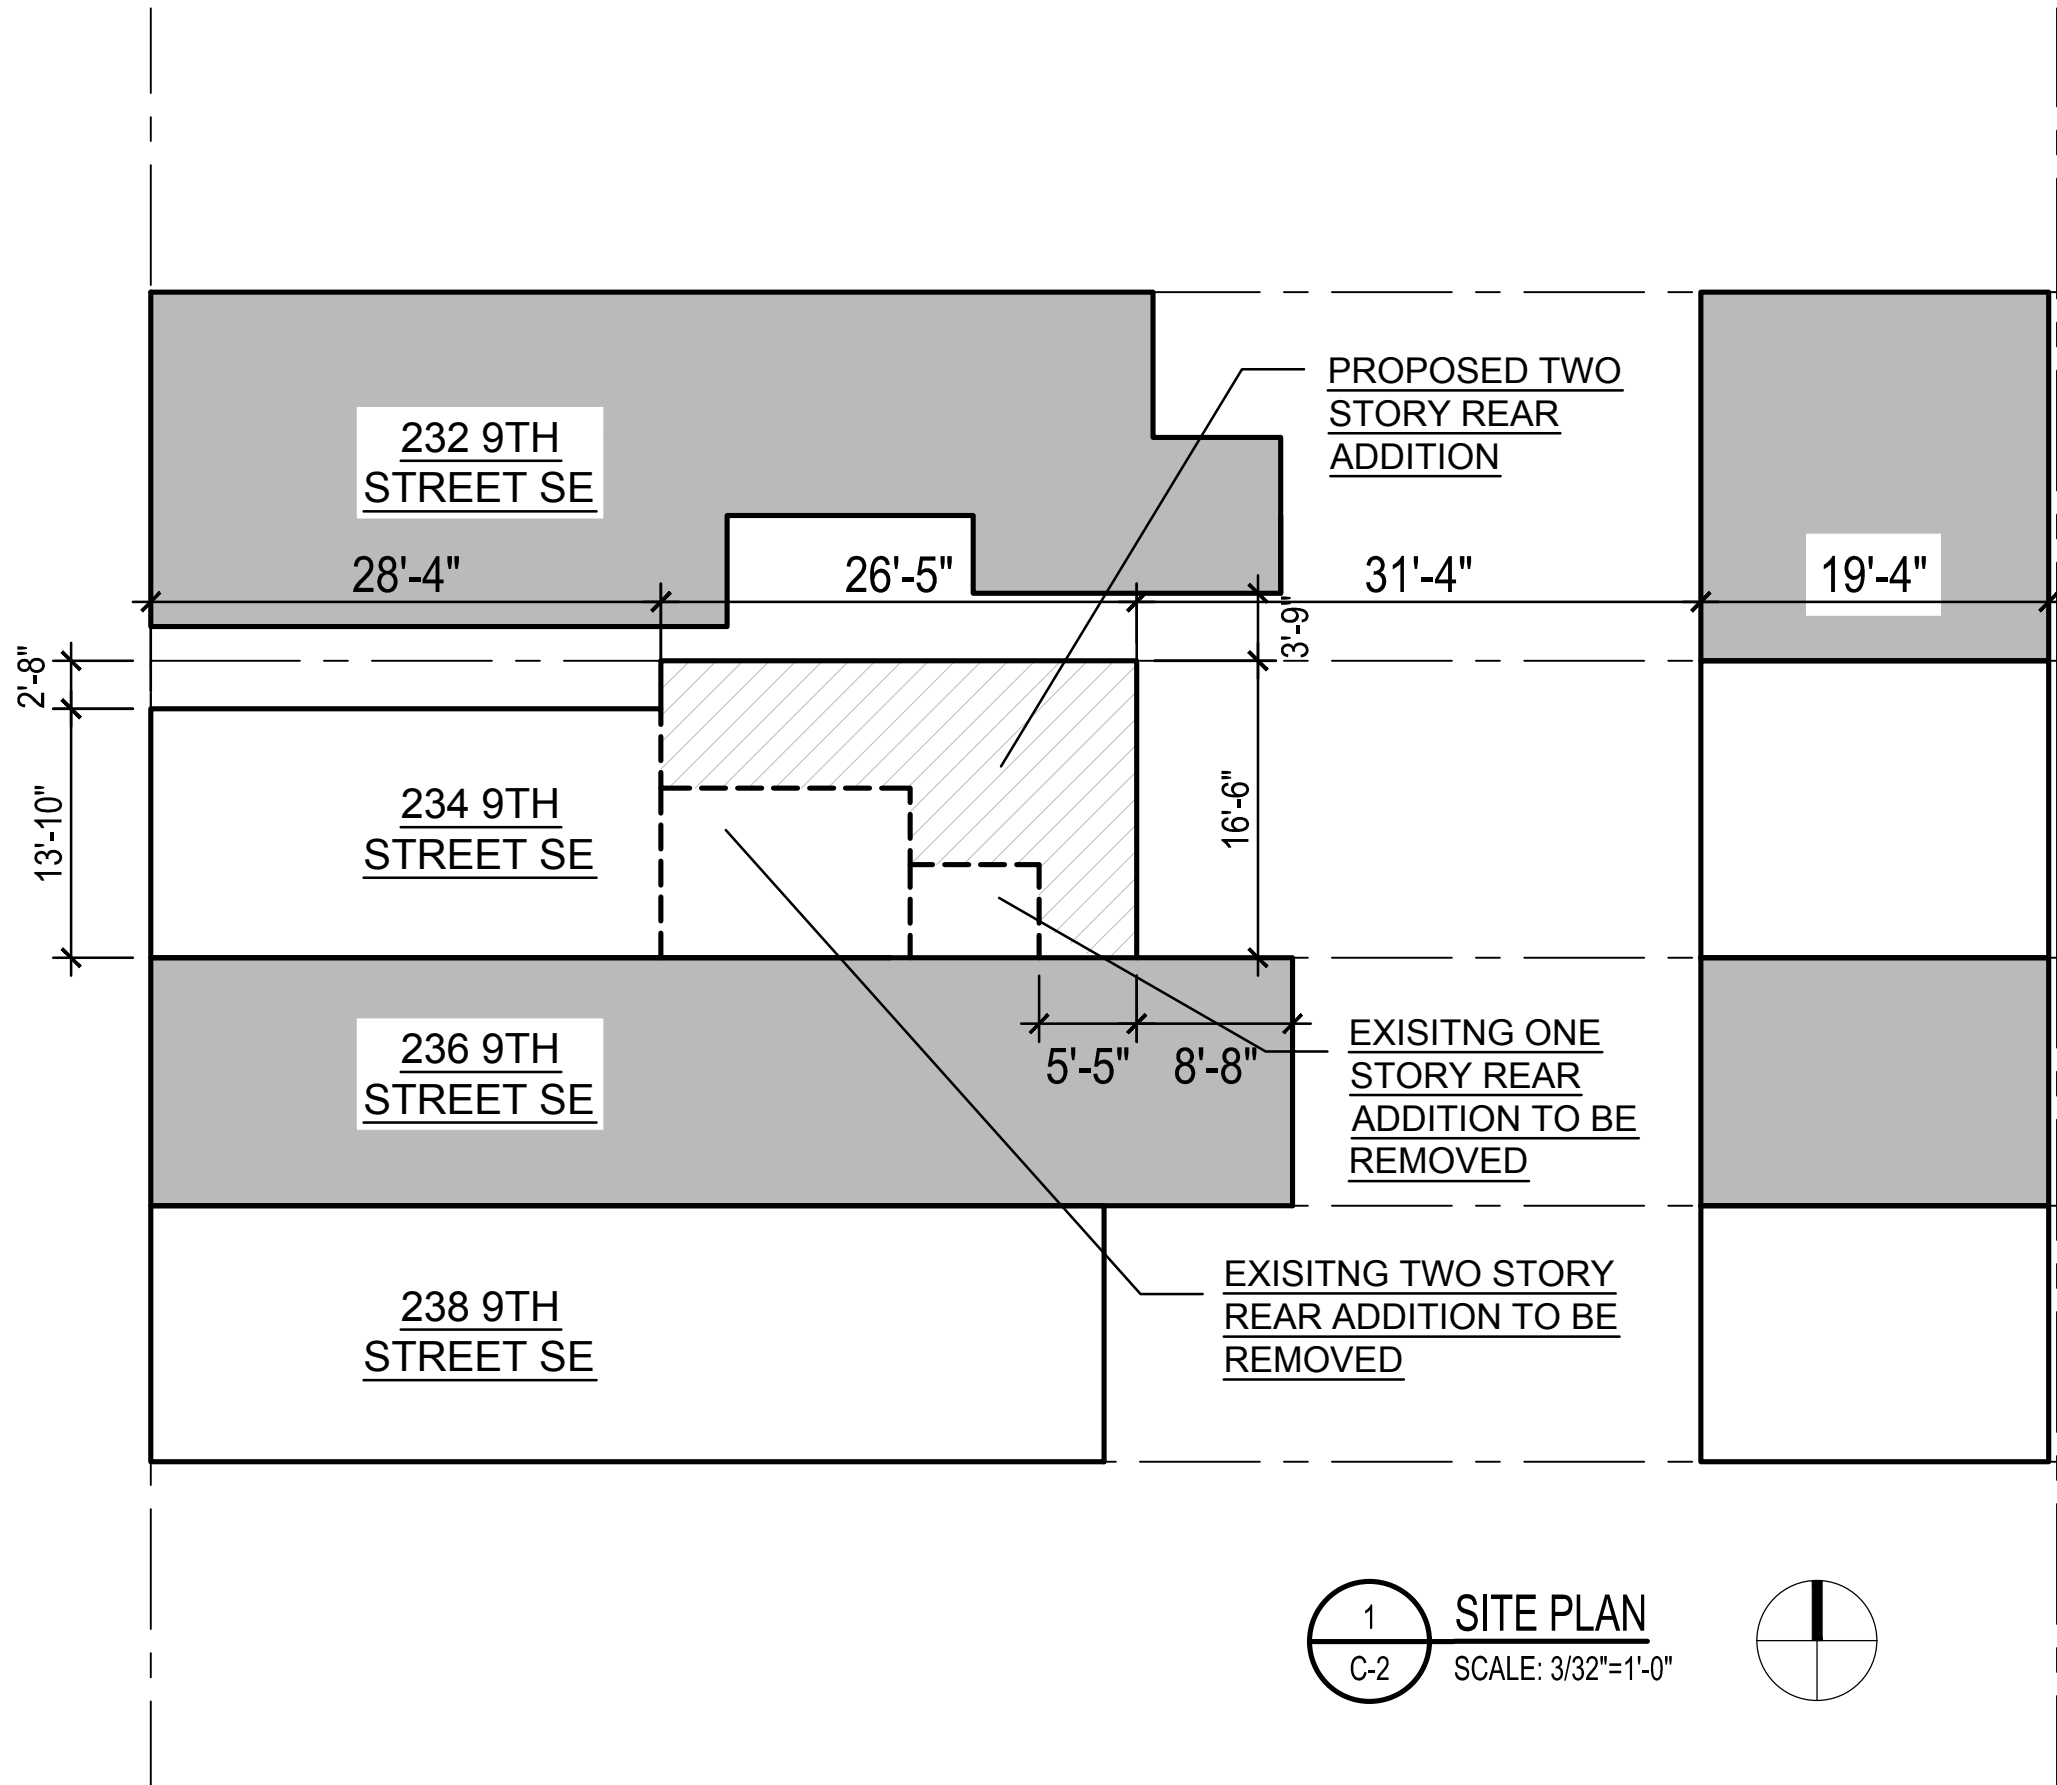

1
C-2

SITE PLAN
SCALE: 3/32"=1'-0"

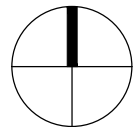

PUBLIC ALLEY

REVISIONS		
#	DATE	COMMENTS

SHEFFER-SHINBACH RESIDENCE
234 9TH STREET SE Washington, DC 20003

FOWLER ARCHITECTS
1819 D STREET SE
WASHINGTON, DC 20003
(202) 546-0896
www.fowler-architects.com

SEAL:

VERSION: BZA
DATE: 5-20-14
SCALE: 3/32"=1'-0"

SITE PLAN
C-2



REVISIONS		
#	DATE	COMMENTS

SHEFFER-SHINBACH RESIDENCE

234 9TH STREET SE Washington, DC 20003

FOWLER ARCHITECTS

1819 D STREET SE
WASHINGTON, DC 20003
(202) 546-0896
www.fowler-architects.com

SEAL:

VERSION: BZA

DATE: 5-20-14

SCALE: 1/32"=1'-0"

BLOCK SITE PLAN

C-3



1 FRONT OF HOUSE, VIEW FROM 9TH STREET SE
C-4 SCALE: NTS



2 REAR OF HOUSE, VIEW FROM YARD
C-4 SCALE: NTS

REVISIONS		
#	DATE	COMMENTS

SHEFFER-SHINBACH RESIDENCE
234 9TH STREET SE Washington, DC 20003

FOWLER ARCHITECTS
1819 D STREET SE
WASHINGTON, DC 20003
(202) 546-0896
www.fowler-architects.com

SEAL:

VERSION: BZA
DATE: 5-20-14
SCALE: NTS

PICTURES

C-4



1 VIEW THROUGH SIDE YARD, FROM REAR YARD
C-5 SCALE: NTS



2 9TH STREET, LOOKING NORTH
C-5 SCALE: NTS

REVISIONS		
#	DATE	COMMENTS

SHEFFER-SHINBACH RESIDENCE
234 9TH STREET SE Washington, DC 20003

FOWLER ARCHITECTS
1819 D STREET SE
WASHINGTON, DC 20003
(202) 546-0896
www.fowler-architects.com

SEAL:

VERSION: BZA
DATE: 5-20-14
SCALE: NTS

PICTURES

C-5



1 VIEW FROM ALLEY, LOOKING NORTH
C-6 SCALE: NTS



2 VIEW FROM ALLEY, LOOKING SOUTH
C-6 SCALE: NTS

REVISIONS		
#	DATE	COMMENTS

SHEFFER-SHINBACH RESIDENCE
234 9TH STREET SE Washington, DC 20003


FOWLER ARCHITECTS
1819 D STREET SE
WASHINGTON, DC 20003
(202) 546-0896
www.fowler-architects.com

SEAL:

VERSION: BZA
DATE: 5-20-14
SCALE: NTS

PICTURES

C-6

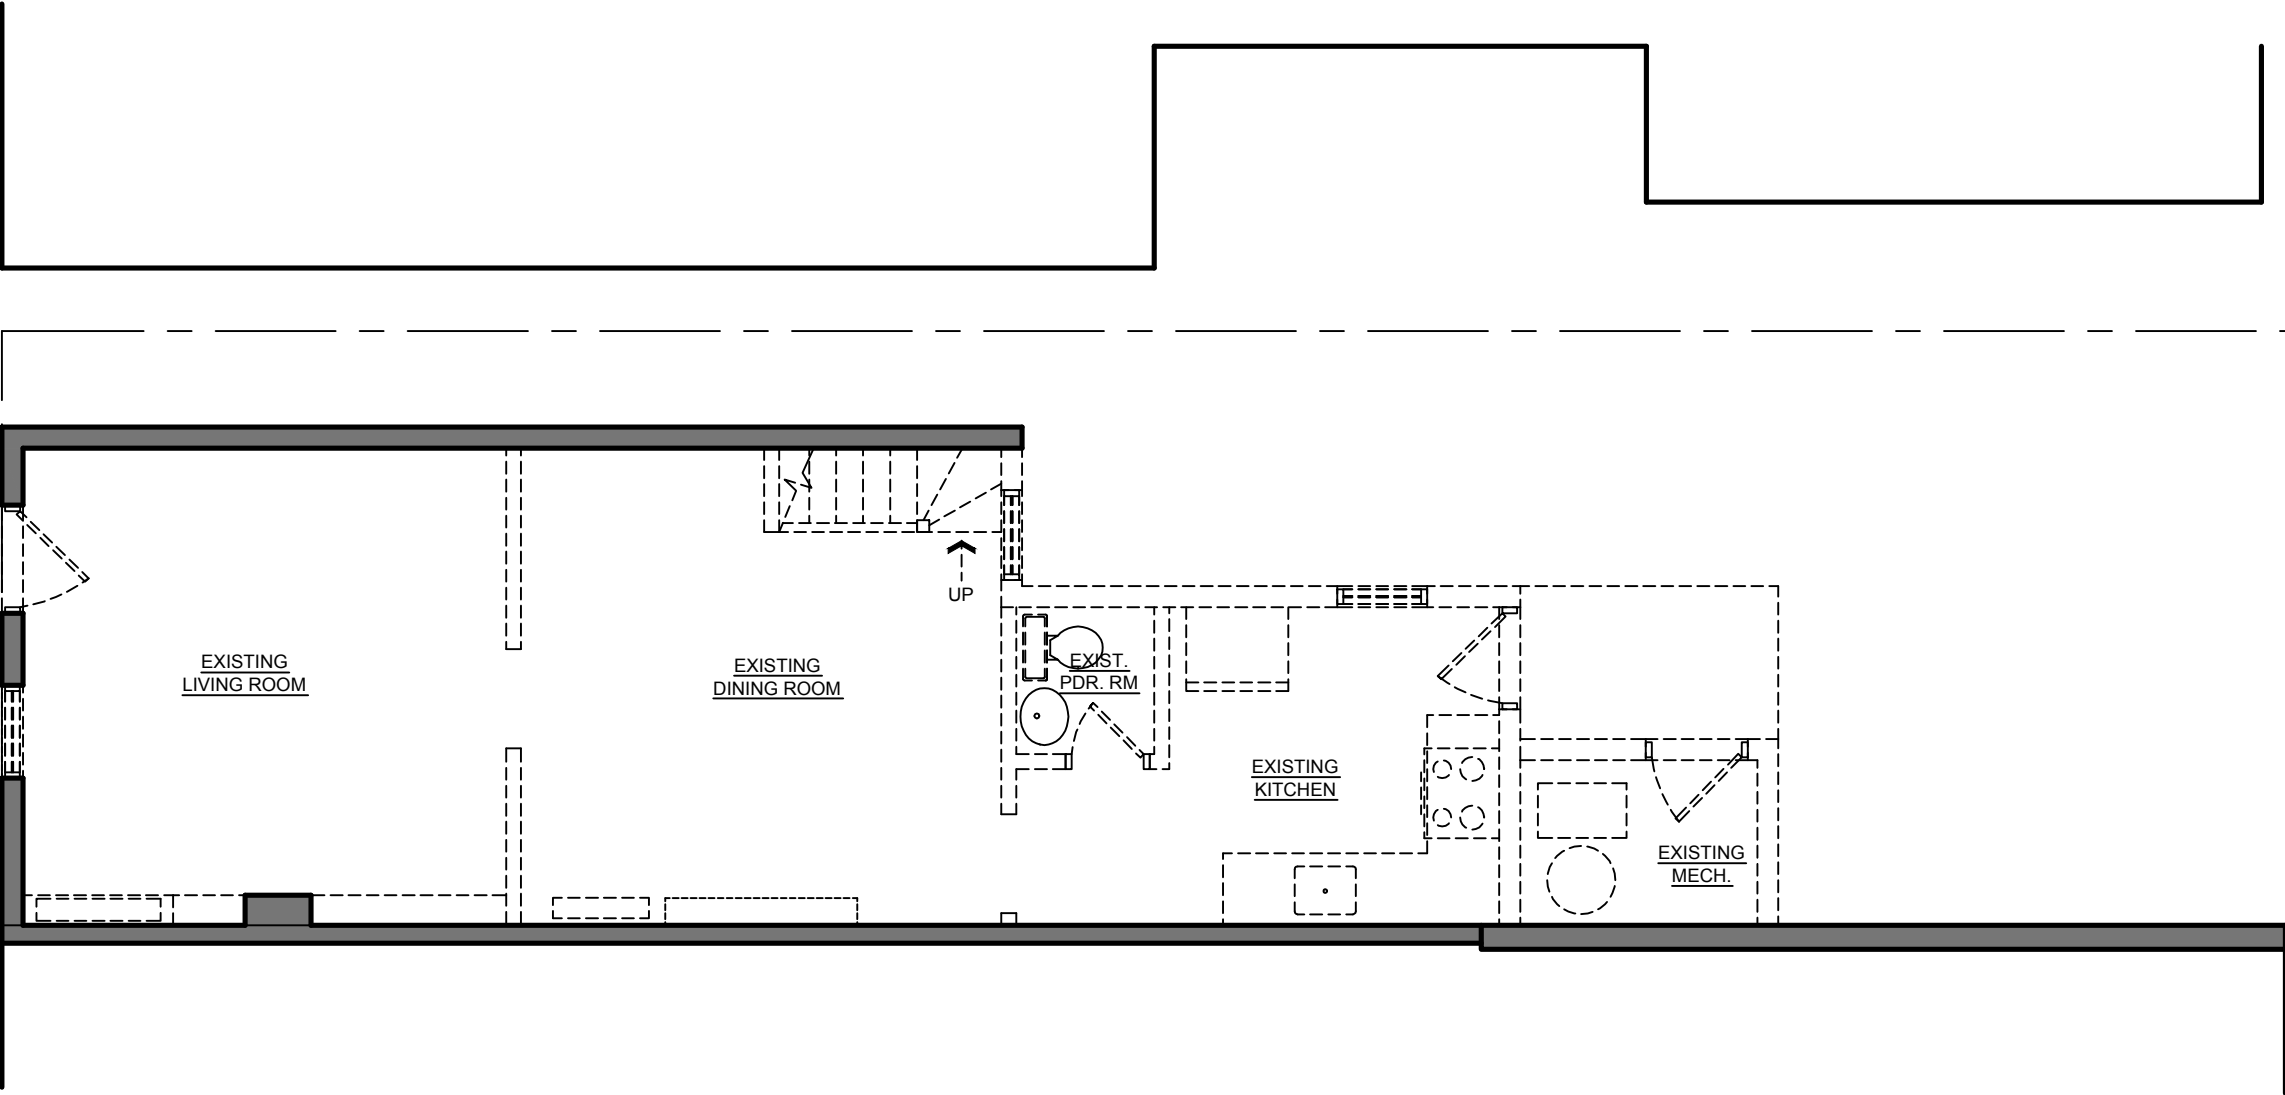

1

D-1

FIRST FLOOR DEMOLITION PLAN

SCALE: 3/16"=1'-0"

- LEGEND:
- EXISTING PARTITION TO REMAIN

EXISTING PARTITION TO BE REMOVED

EXISTING DOOR TO REMAIN

EXISTING DOOR TO BE REMOVED
-
- | REVISIONS | | |
|-----------|------|----------|
| # | DATE | COMMENTS |
| | | |
| | | |
| | | |
| | | |
| | | |
- SHEFFER-SHINBACH RESIDENCE

234 9TH STREET SE Washington, DC 20003
- FOWLER ARCHITECTS

1819 D STREET SE

WASHINGTON, DC 20003


(202) 546-0896

www.fowler-architects.com
- SEAL:
- VERSION: BZA

DATE: 5-20-14

SCALE: 3/16"=1'-0"
- FIRST FLOOR

DEMOLITION PLAN
- D-1

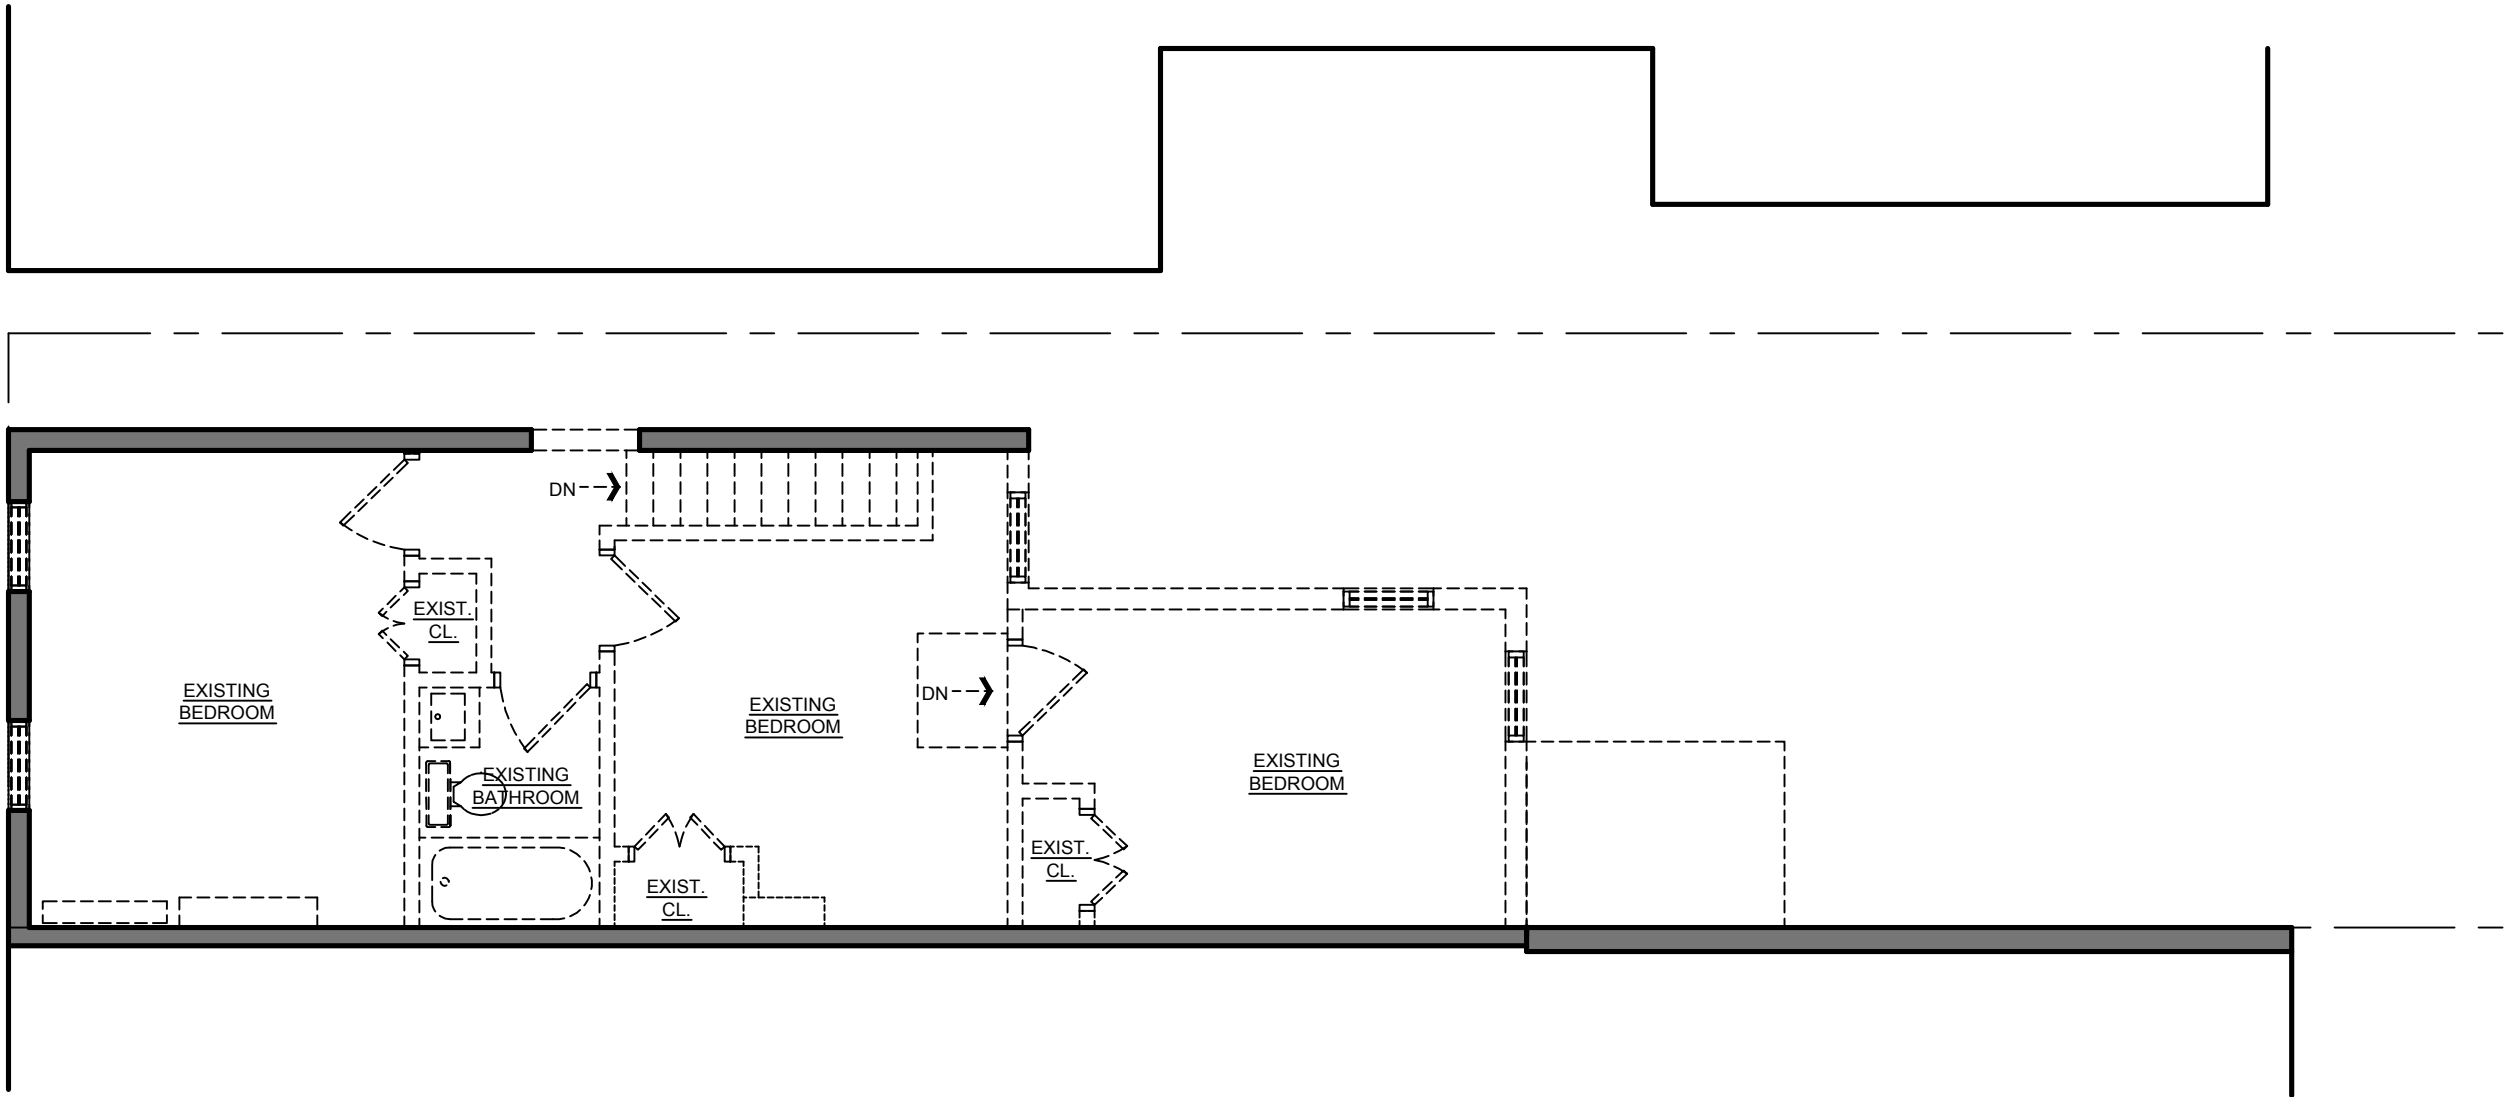


1
D-2

SECOND FLOOR DEMOLITION PLAN

SCALE: 3/16"=1'-0"

LEGEND:

- EXISTING PARTITION TO REMAIN
- EXISTING PARTITION TO BE REMOVED
- EXISTING DOOR TO REMAIN
- EXISTING DOOR TO BE REMOVED

 

REVISIONS		
#	DATE	COMMENTS

SHEFFER-SHINBACH RESIDENCE

234 9TH STREET SE Washington, DC 20003

FOWLER ARCHITECTS

1819 D STREET SE
WASHINGTON, DC 20003
(202) 546-0896
www.fowler-architects.com

SEAL:


VERSION: BZA

DATE: 5-20-14

SCALE: 3/16"=1'-0"

SECOND FLOOR
DEMOLITION PLAN

D-2

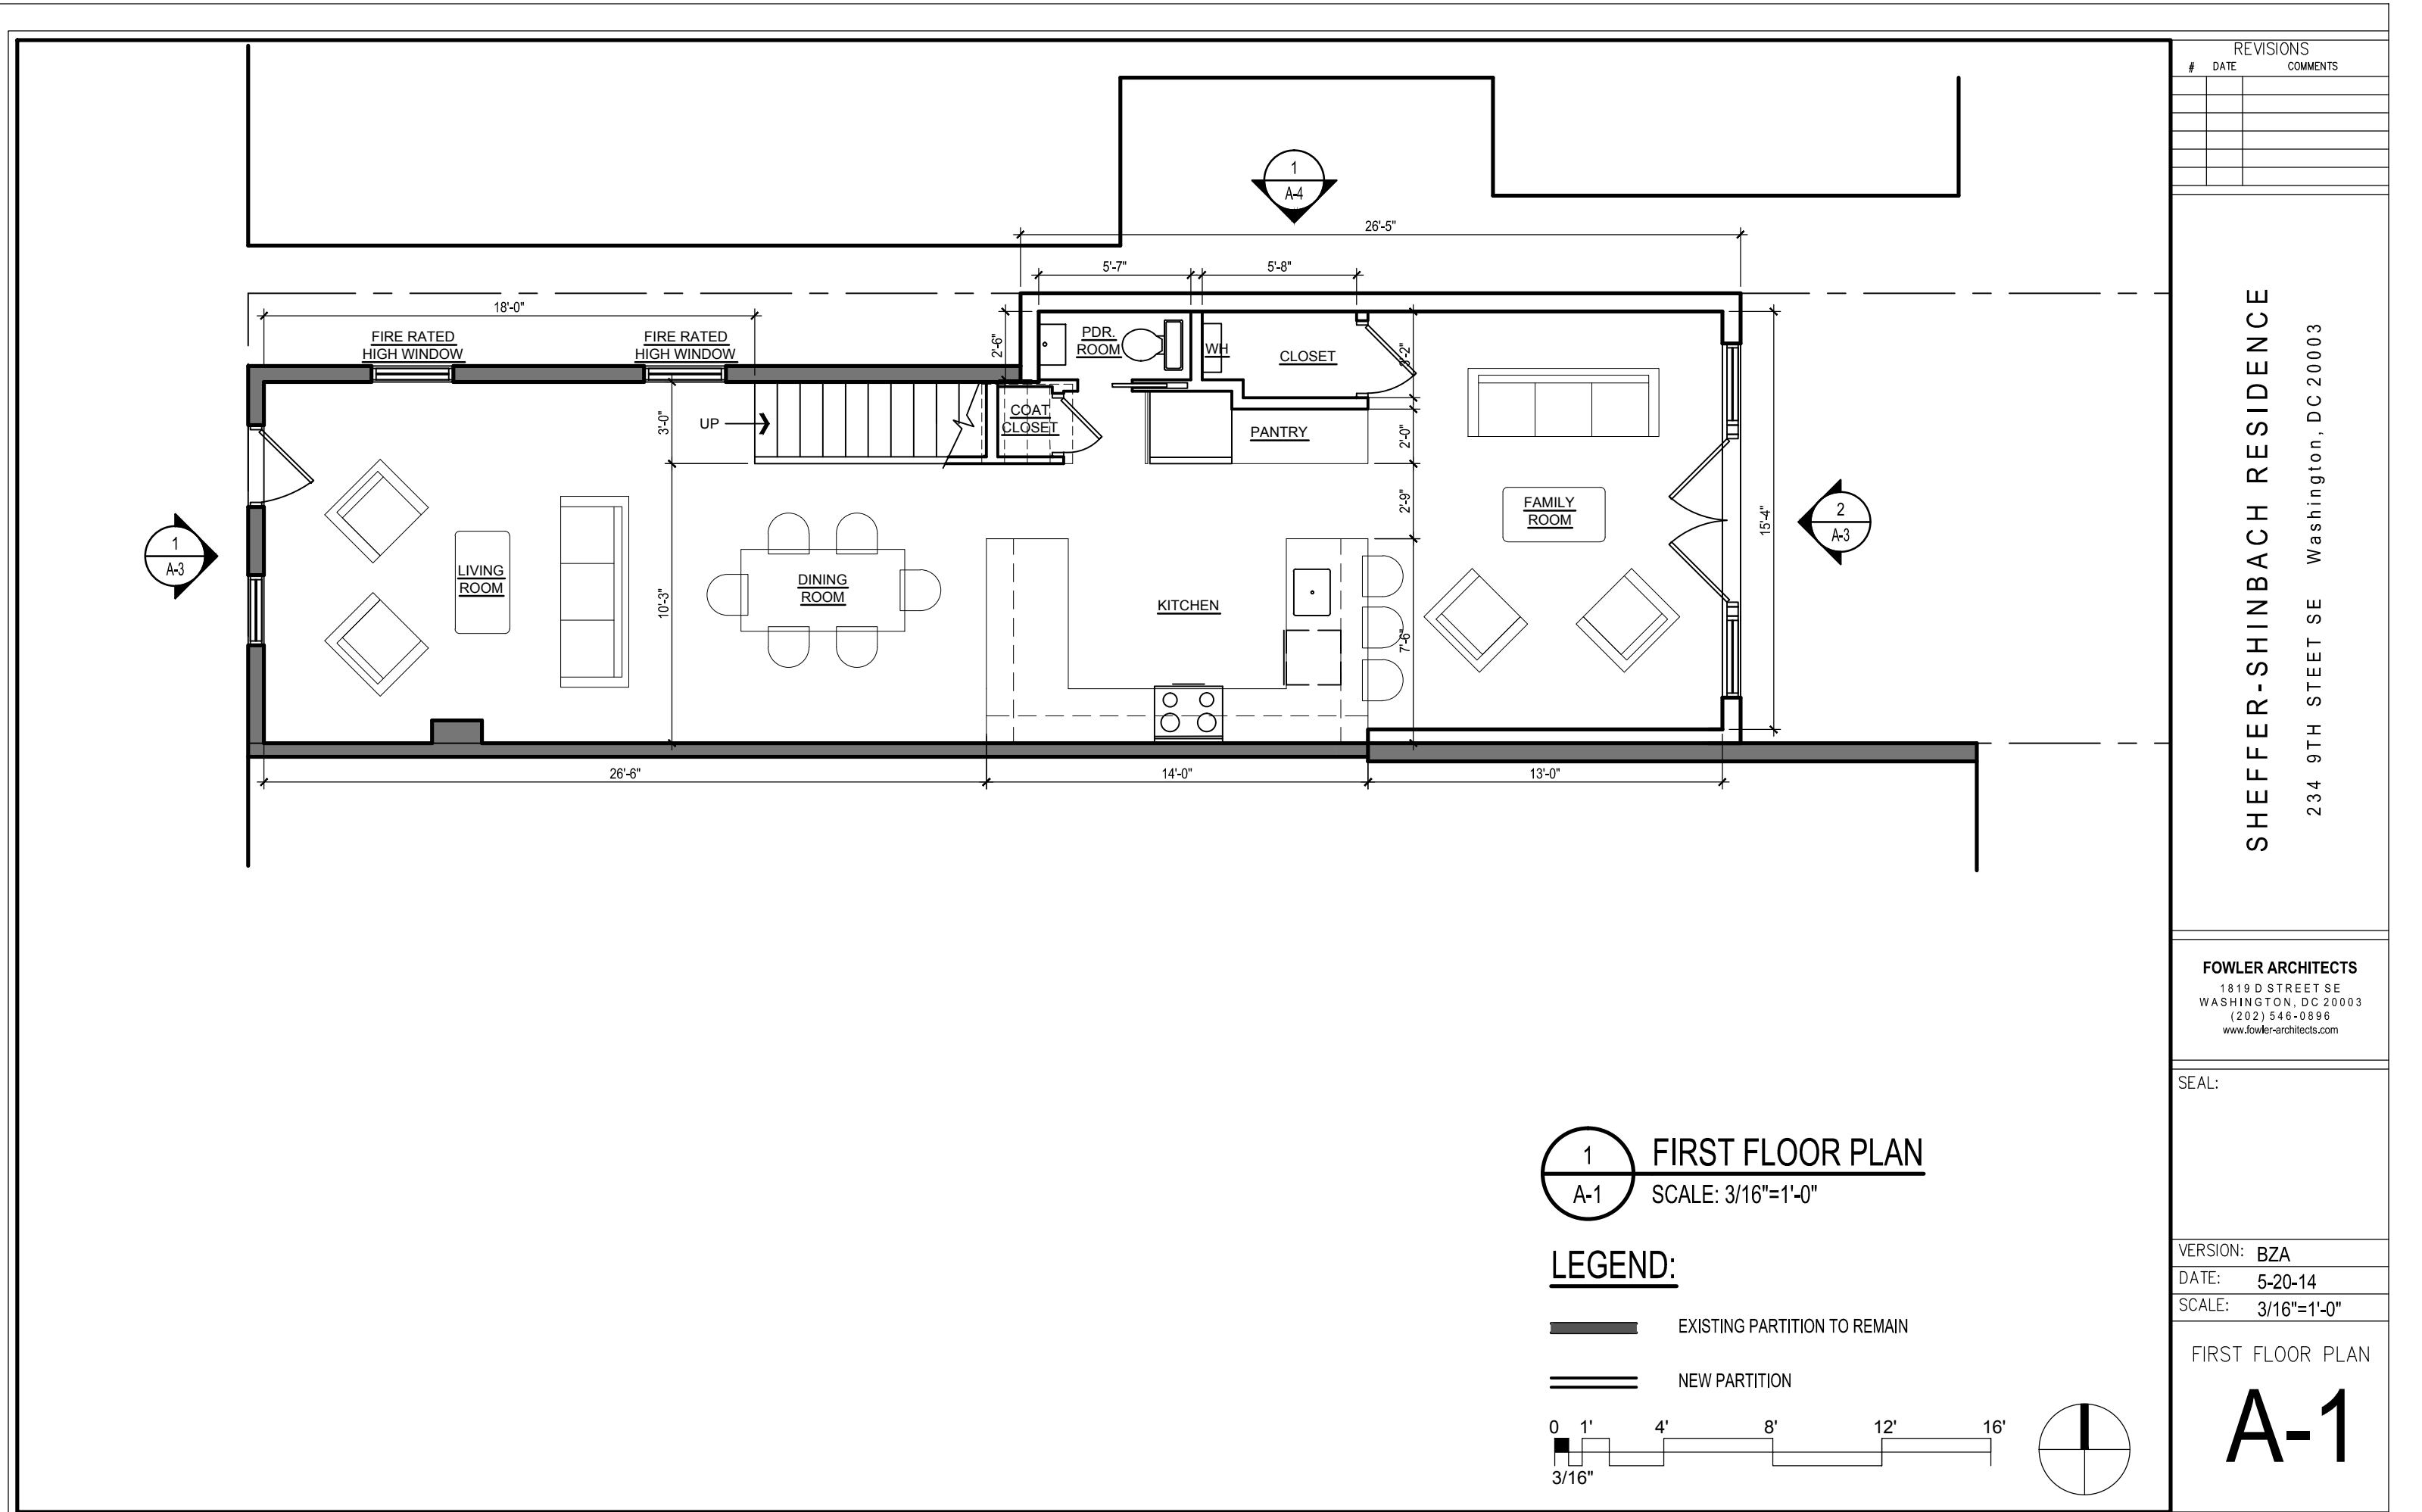

REVISIONS		
#	DATE	COMMENTS

SHEFFER-SHINBACH RESIDENCE
234 9TH STREET SE Washington, DC 20003

FOWLER ARCHITECTS
1819 D STREET SE
WASHINGTON, DC 20003
(202) 546-0896
www.fowler-architects.com

SEAL:

VERSION: BZA
DATE: 5-20-14
SCALE: 3/16"=1'-0"

FIRST FLOOR PLAN



A-1

1 FIRST FLOOR PLAN
A-1 SCALE: 3/16"=1'-0"

LEGEND:

EXISTING PARTITION TO REMAIN

NEW PARTITION

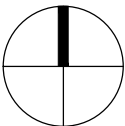 

REVISIONS		
#	DATE	COMMENTS

SHEFFER-SHINBACH RESIDENCE
234 9TH STREET SE Washington, DC 20003


FOWLER ARCHITECTS
1819 D STREET SE
WASHINGTON, DC 20003
(202) 546-0896
www.fowler-architects.com

SEAL:

VERSION: BZA
DATE: 5-20-14
SCALE: 3/16"=1'-0"

SECOND FLOOR PLAN

A-2


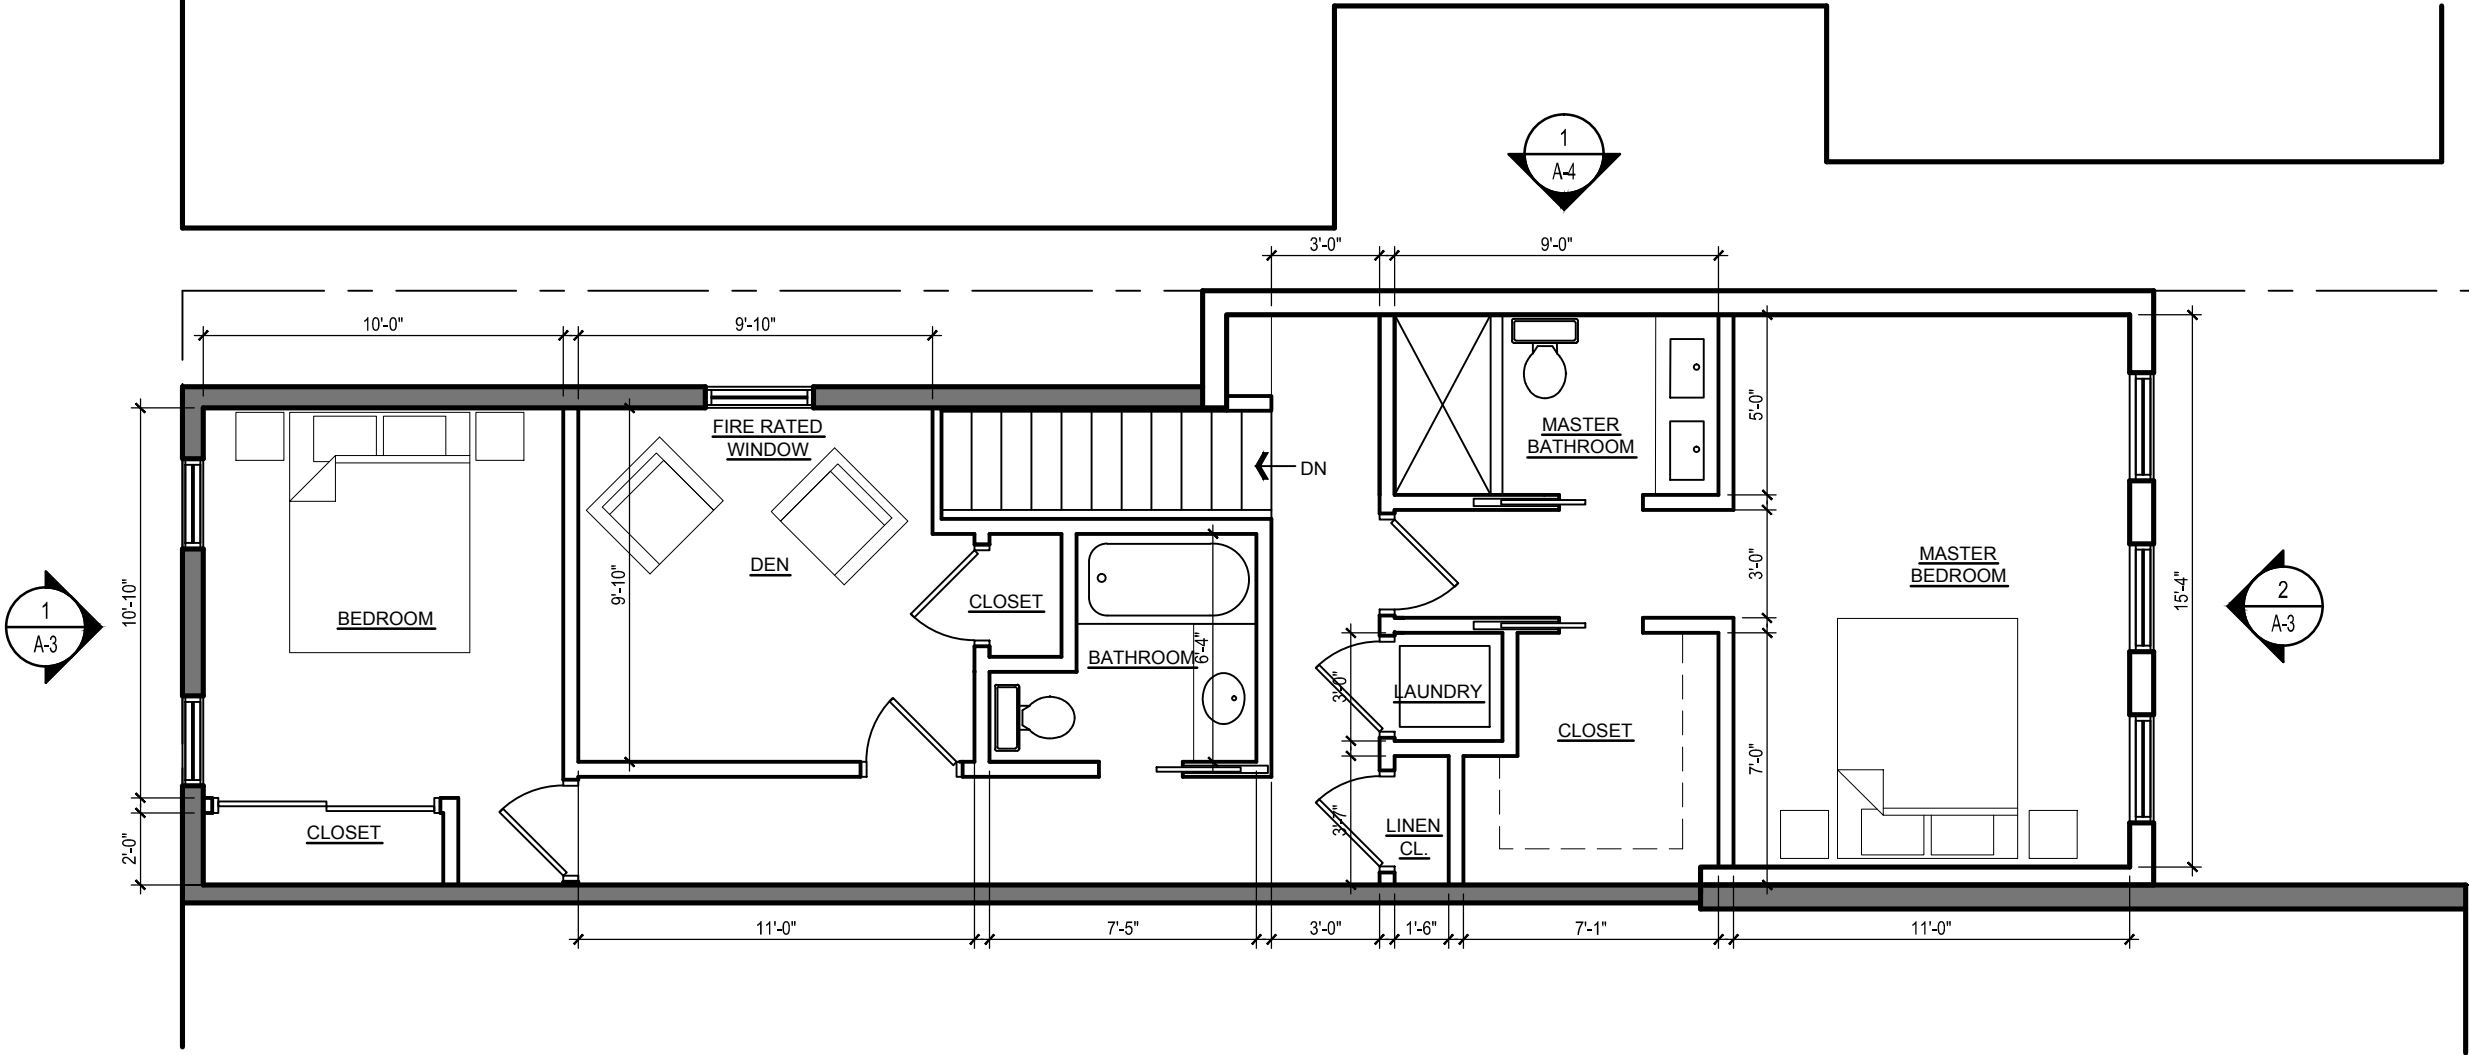



1 SECOND FLOOR PLAN
A-2 SCALE: 3/16"=1'-0"

LEGEND:

EXISTING PARTITION TO REMAIN

NEW PARTITION

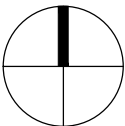 

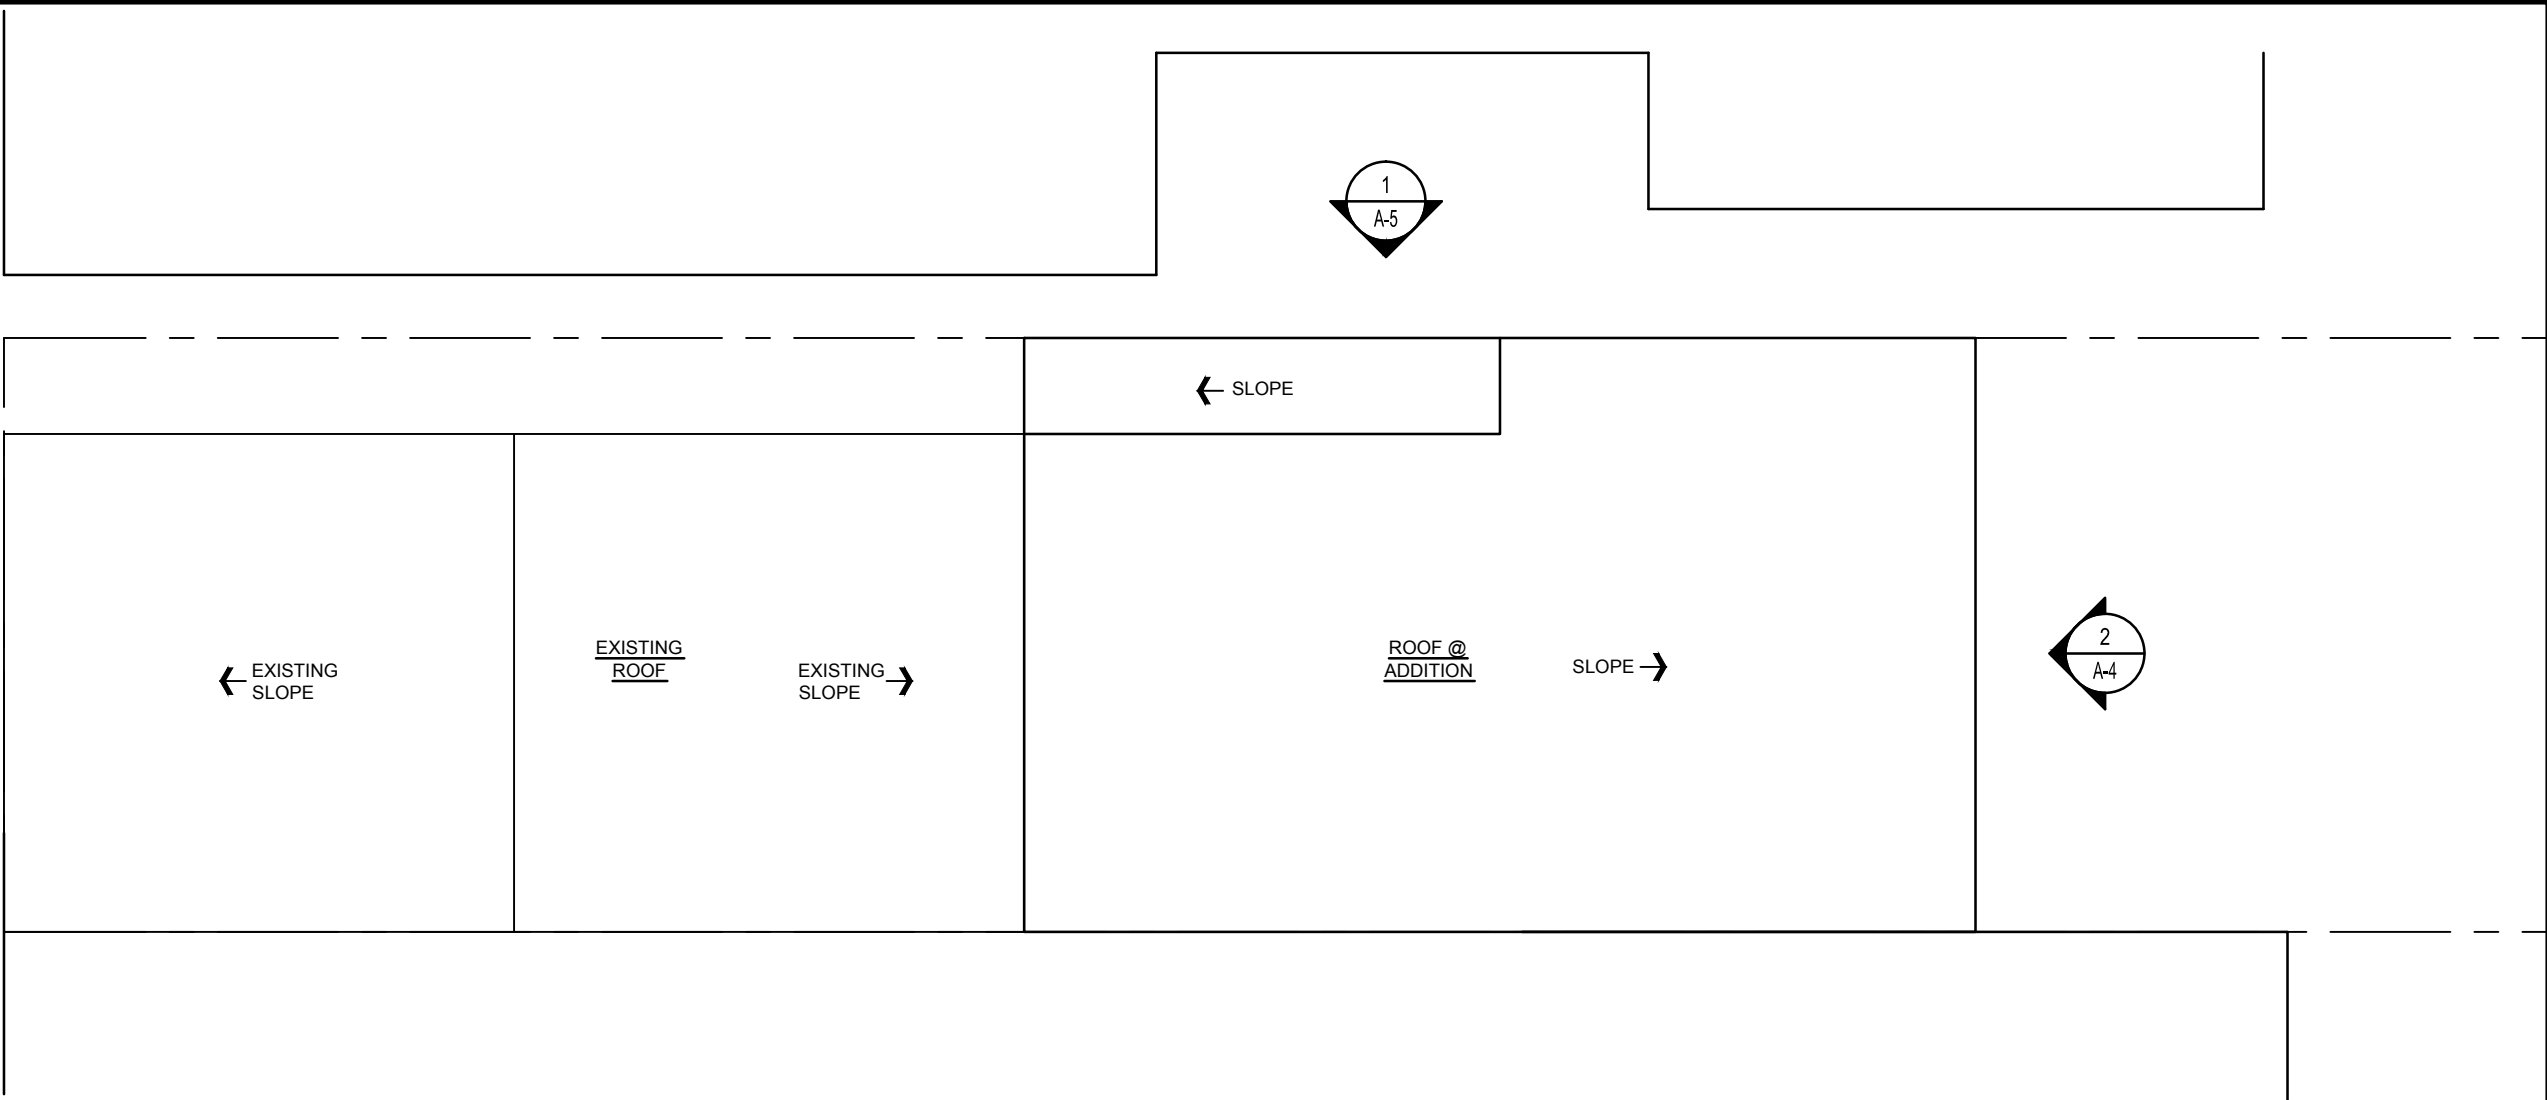



1
A-3

ROOF PLAN
SCALE: 3/16"=1'-0"

LEGEND:

 EXISTING PARTITION TO REMAIN

 NEW PARTITION

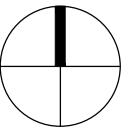 

REVISIONS		
#	DATE	COMMENTS

SHEFFER-SHINBACH RESIDENCE
234 9TH STREET SE Washington, DC 20003


FOWLER ARCHITECTS
1819 D STREET SE
WASHINGTON, DC 20003
(202) 546-0896
www.fowler-architects.com

SEAL:


VERSION: BZA
DATE: 5-20-14
SCALE: 3/16"=1'-0"

ROOF PLAN

A-3

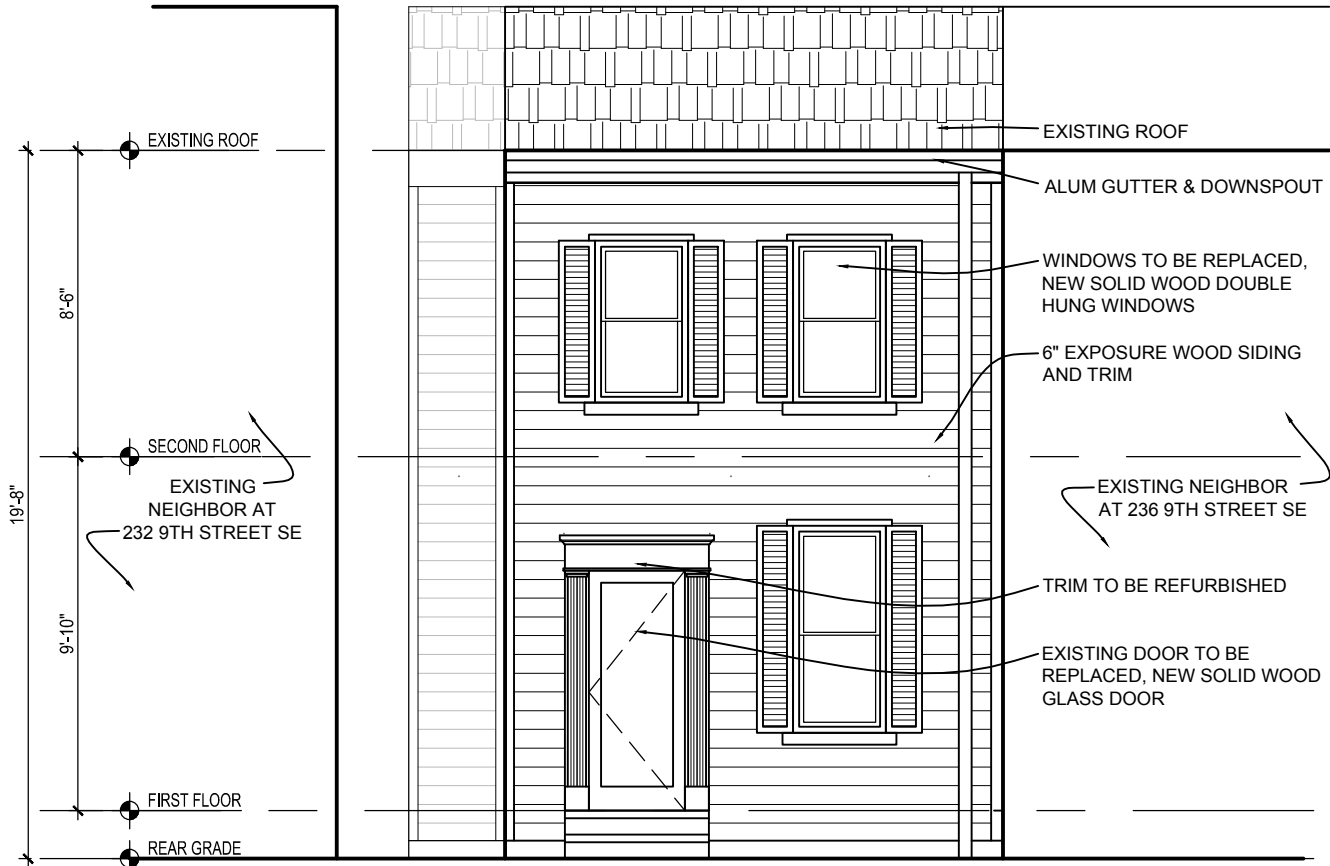

1 FRONT ELEVATION
A-4 SCALE: 3/16"=1'-0"

 

2 REAR ELEVATION
A-4 SCALE: 3/16"=1'-0"

REVISIONS		
#	DATE	COMMENTS

SHEFFER-SHINBACH RESIDENCE
234 9TH STREET SE Washington, DC 20003


FOWLER ARCHITECTS
1819 D STREET SE
WASHINGTON, DC 20003
(202) 546-0896
www.fowler-architects.com

SEAL:

VERSION: BZA
DATE: 5-20-14
SCALE: 3/16"=1'-0"


EXTERIOR ELEVATIONS

A-4

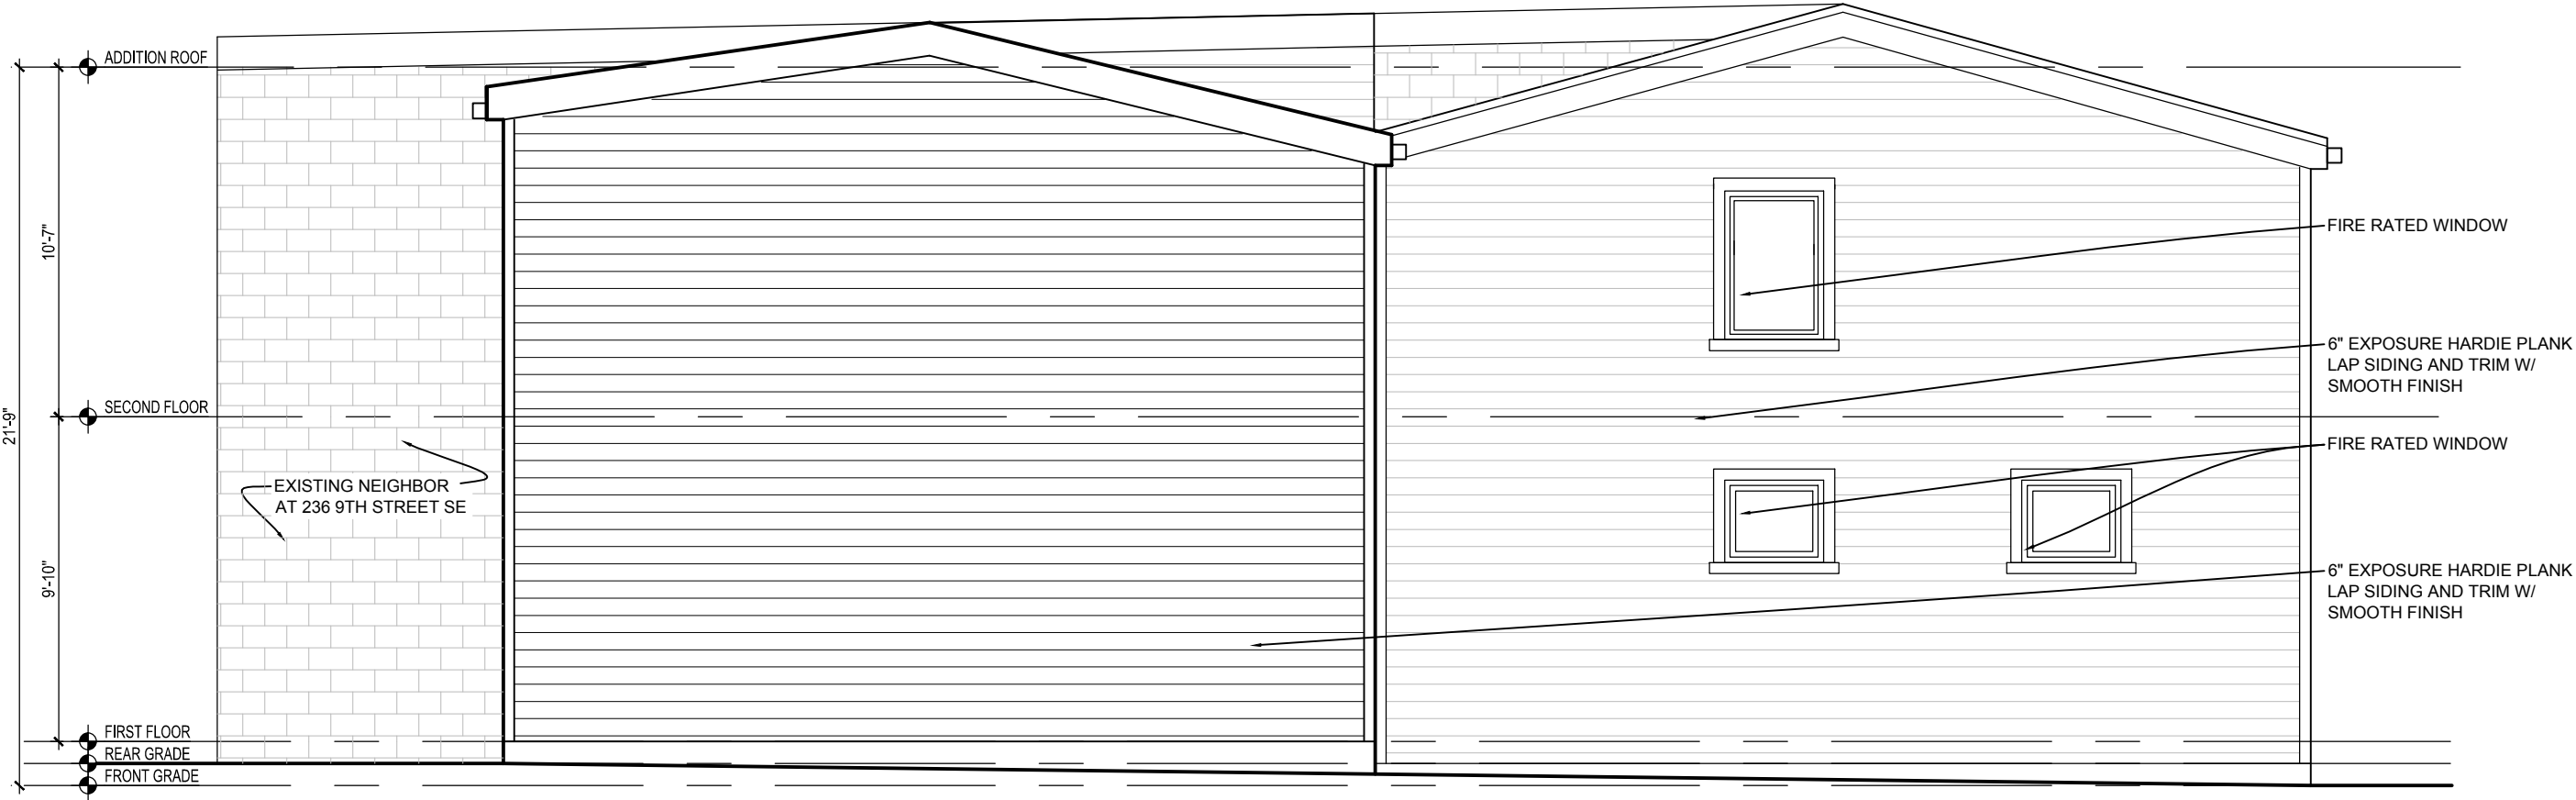

1
A-5

SIDE (NORTH) ELEVATION
SCALE: 3/16"=1'-0"

 

REVISIONS		
#	DATE	COMMENTS

SHEFFER-SHINBACH RESIDENCE
234 9TH STREET SE Washington, DC 20003

FOWLER ARCHITECTS
1819 D STREET SE
WASHINGTON, DC 20003
(202) 546-0896
www.fowler-architects.com

SEAL:

VERSION: BZA
DATE: 5-20-14
SCALE: 3/16"=1'-0"

EXTERIOR ELEVATIONS

A-5