


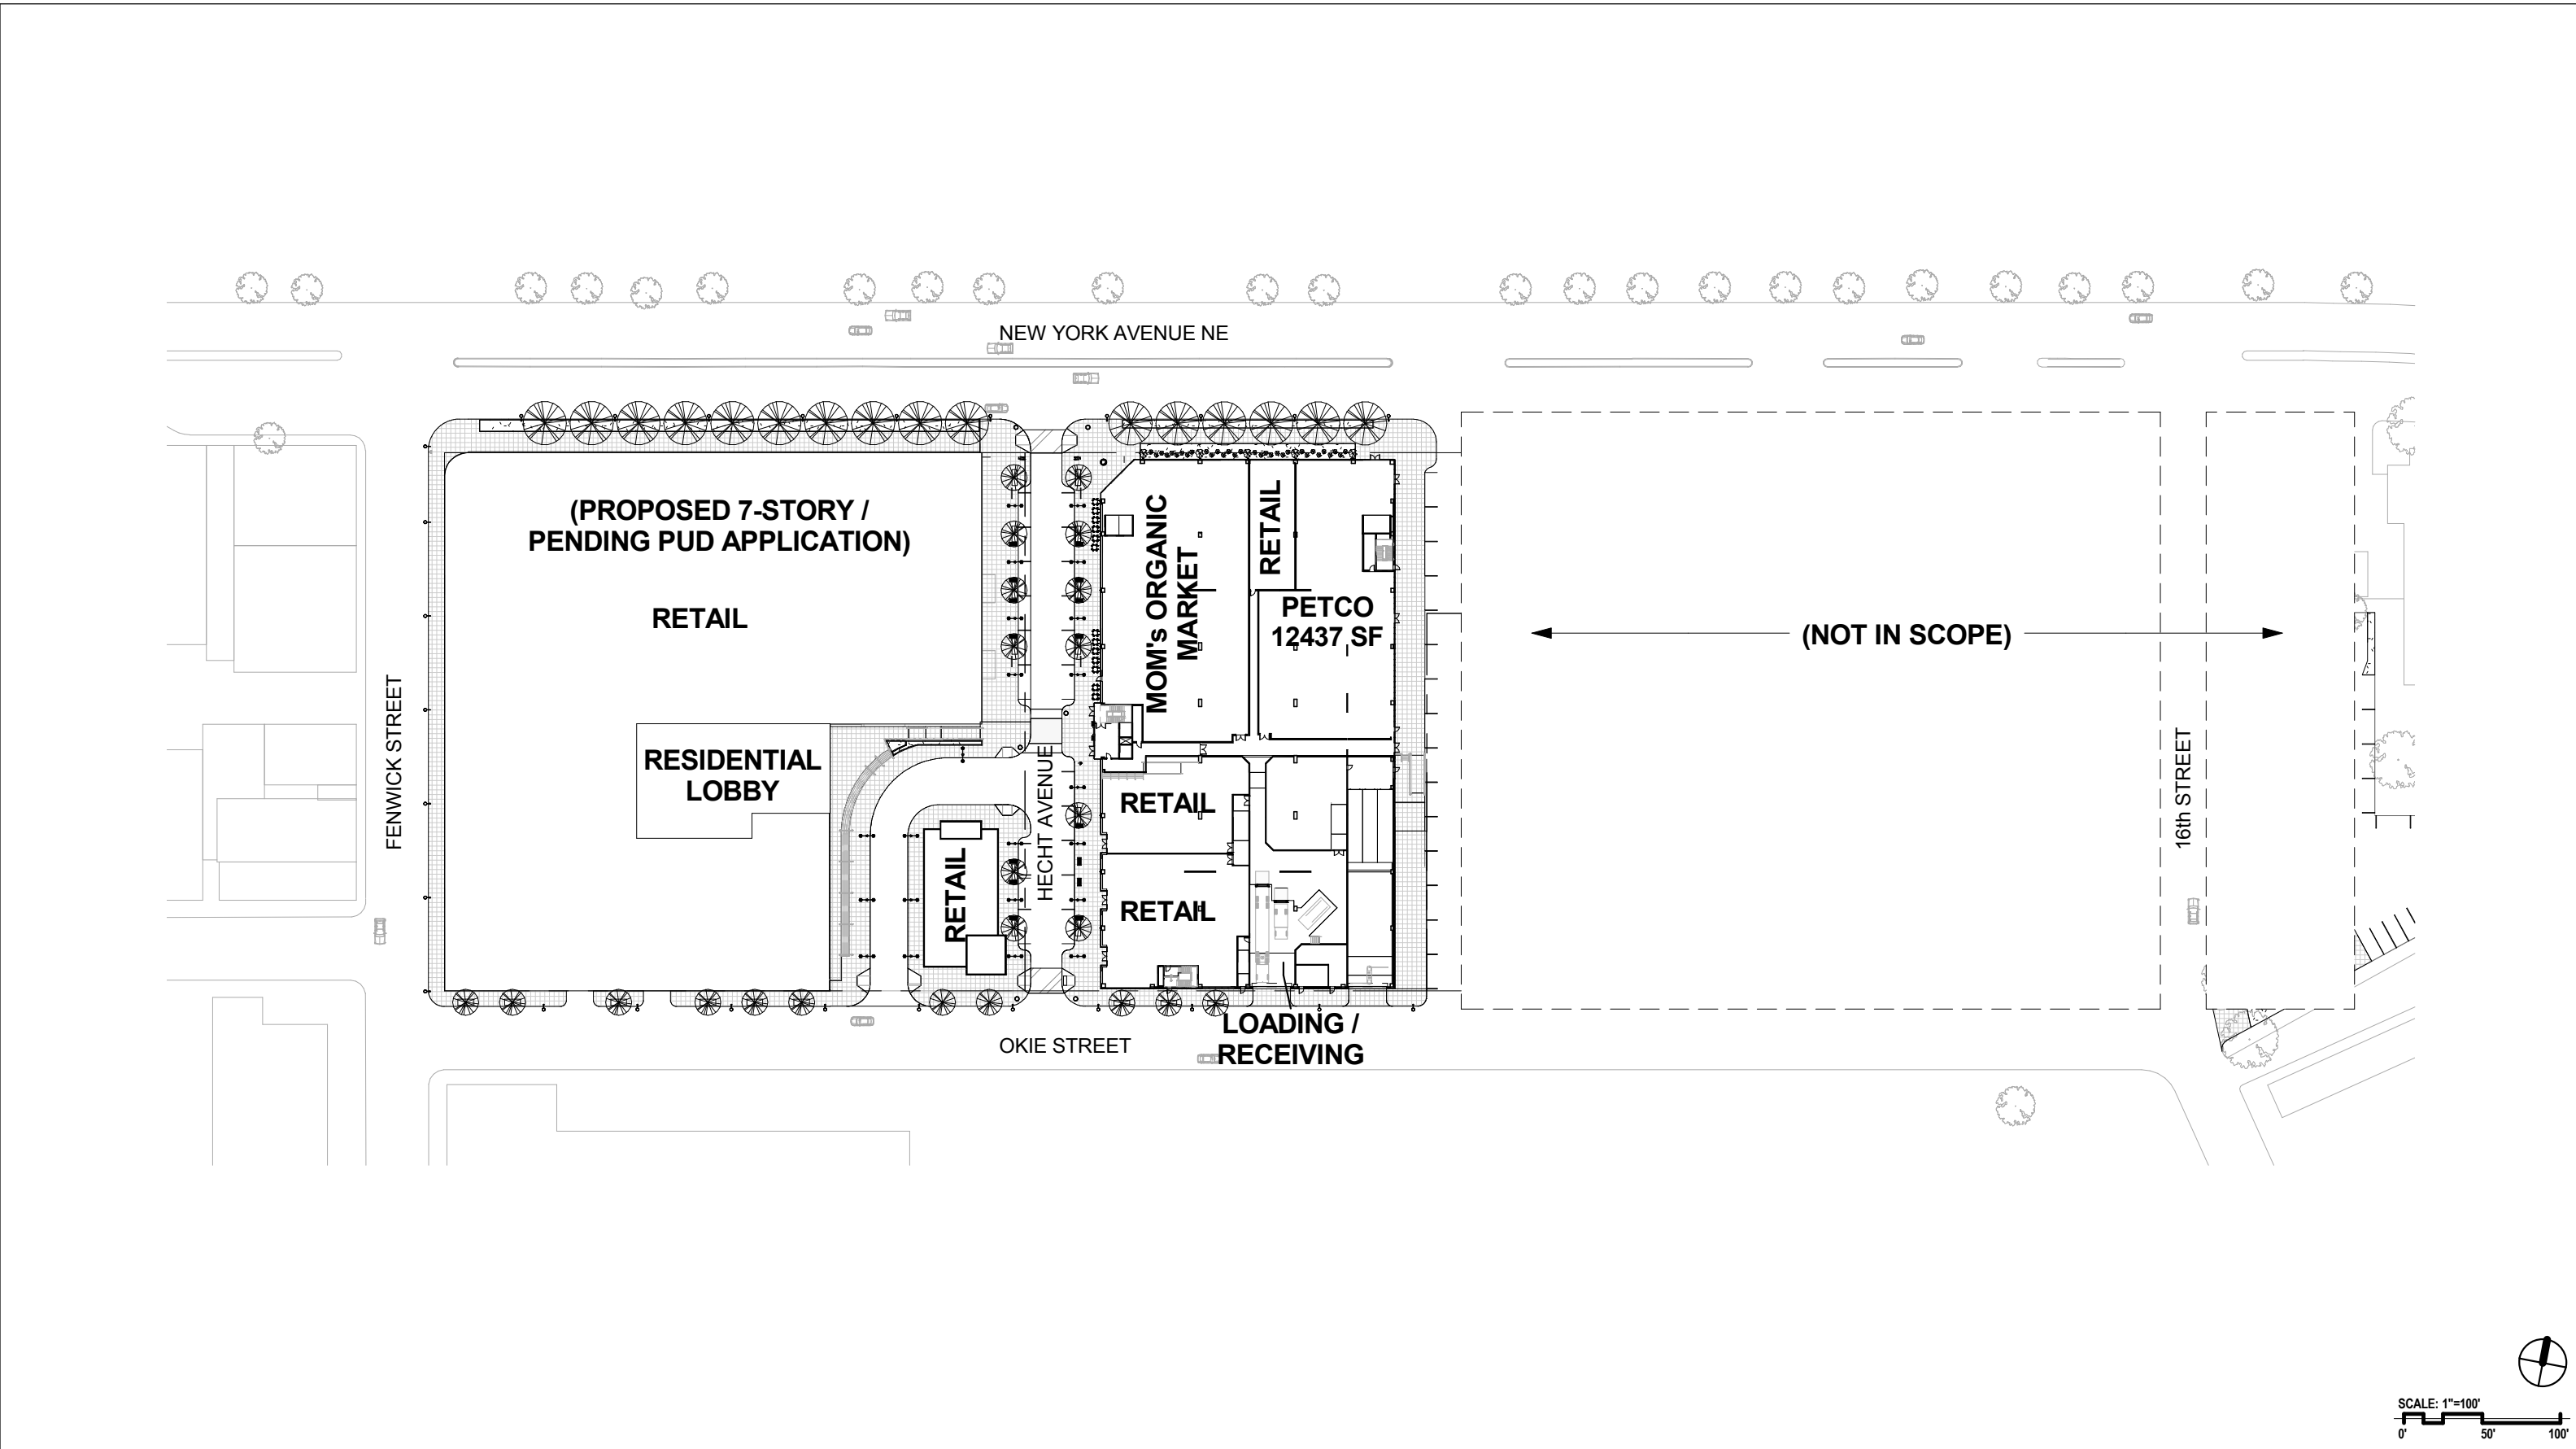

HECHT WAREHOUSE

1401 NEW YORK AVENUE NE

Antunovich Associates - Architect
2200 Clarendon Blvd. Suite 1150, Arlington, VA 22201
Phone: 703-224-1126 Fax: 703-224-7123

Douglas Development
702 H Street NW #400
Washington, DC 20001
T: 202.638.6300


FIRST FLOOR OVERALL PLAN

EXHIBIT A

PETCO 028-A

Board of Zoning Adjustment 05/29/14

THE INFORMATION PROVIDED ON THIS DRAWING IS FROM DOCUMENTATION AVAILABLE AND MAY NOT REFLECT ACTUAL FIELD CONDITIONS. SERVICE CHASES AND UTILITIES PROVIDED BY THE LANDLORD FOR THE BASE BUILDING MAY EXIST WITHIN THE TENANT'S DEMISED PREMISES. IT SHALL BE THE RESPONSIBILITY OF THE TENANT TO FIELD-VERIFY ALL INFORMATION SHOWN. THE DEVELOPER AND ARCHITECT MAKE NO REPRESENTATIONS AS TO THE ACCURACY AND CORRECTNESS OF ANY DIMENSIONS OR SQUARE FOOTAGES. ALL DIMENSIONS AND SQUARE FOOTAGES SHALL BE FIELD VERIFIED BY THE TENANT IN THE FIELD.

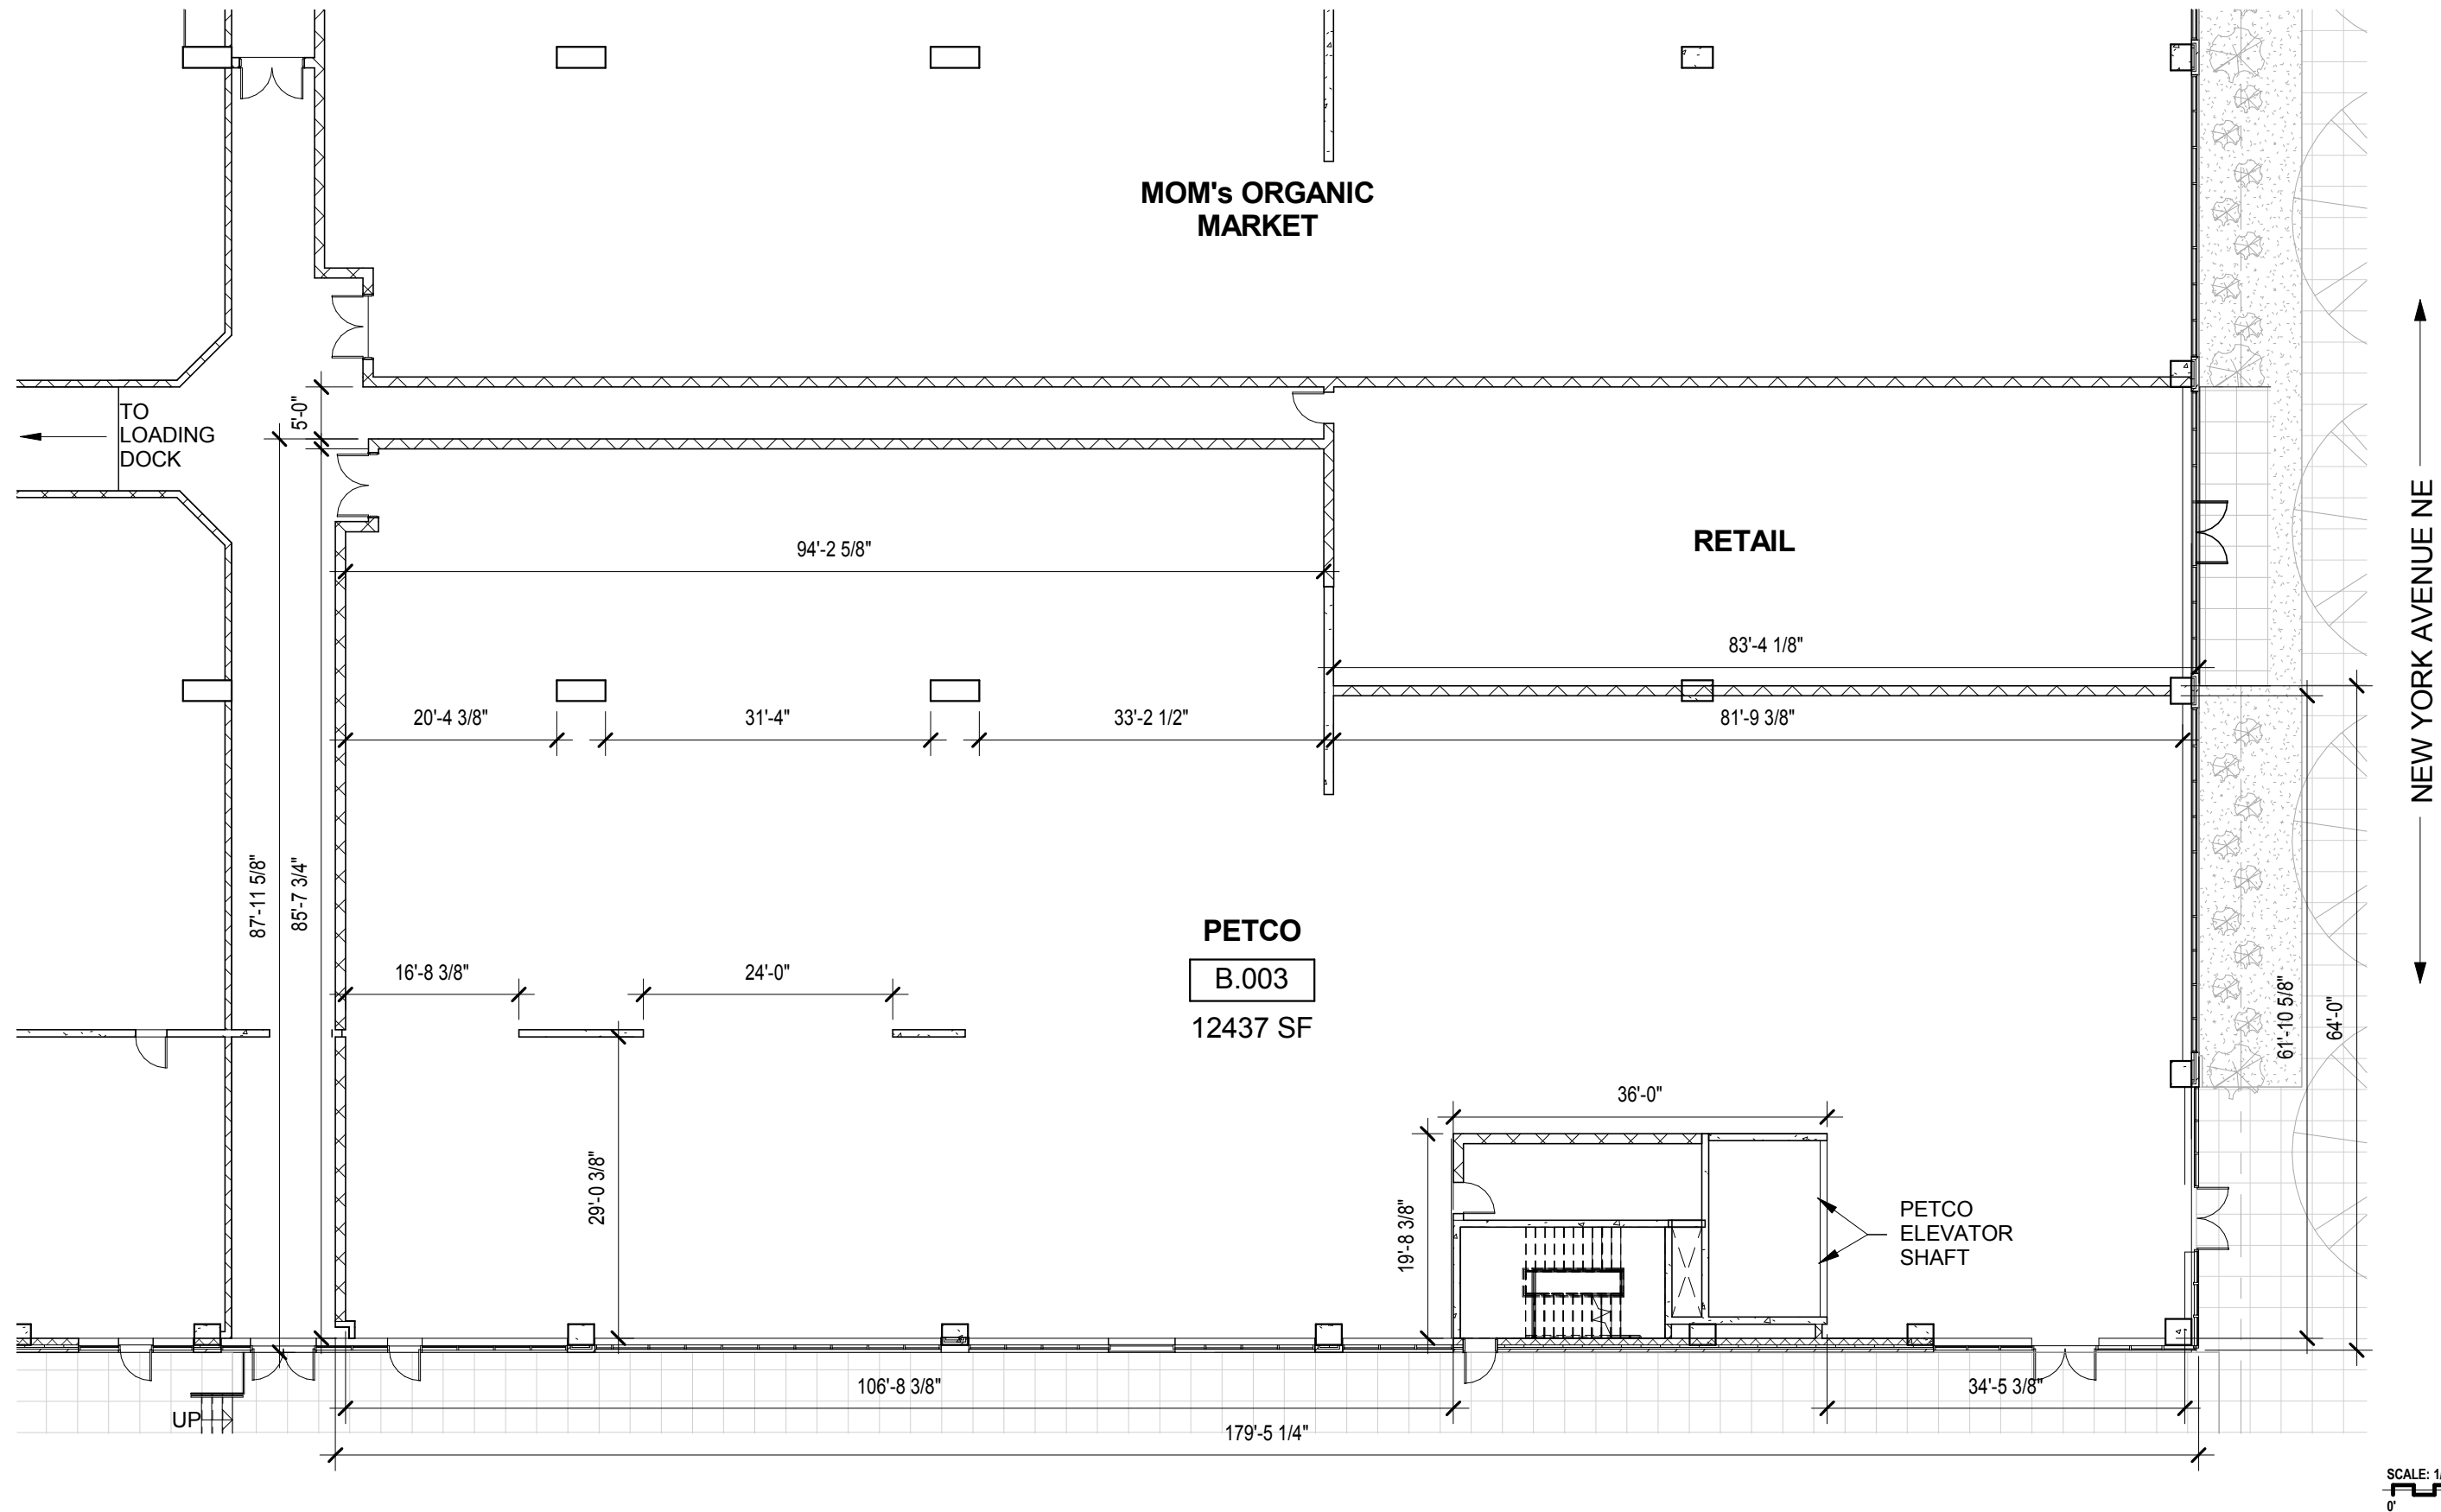

HECHT WAREHOUSE

ENLARGED FIRST FLOOR PLAN

PETCO 028-B

1401 NEW YORK AVENUE NE

Antunovich Associates - Architect
2200 Clarendon Blvd. Suite 1150, Arlington, VA 22201
Phone: 703-224-1126 Fax: 703-224-7123

Douglas Development
702 H Street NW #400
Washington, DC 20001
T: 202.638.6300

EXHIBIT A

05/29/14

THE INFORMATION PROVIDED ON THIS DRAWING IS FROM DOCUMENTATION AVAILABLE AND MAY NOT REFLECT ACTUAL FIELD CONDITIONS. SERVICE CHASES AND UTILITIES PROVIDED BY THE LANDLORD FOR THE BASE BUILDING MAY EXIST WITHIN THE TENANT'S DEMISED PREMISES. IT SHALL BE THE RESPONSIBILITY OF THE TENANT TO FIELD-VERIFY ALL INFORMATION SHOWN. THE DEVELOPER AND ARCHITECT MAKE NO REPRESENTATIONS AS TO THE ACCURACY AND CORRECTNESS OF ANY DIMENSIONS OR SQUARE FOOTAGES. ALL DIMENSIONS AND SQUARE FOOTAGES SHALL BE FIELD VERIFIED BY THE TENANT IN THE FIELD.



SCALE: NOT TO SCALE
0' 0 0

HECHT WAREHOUSE

1401 NEW YORK AVENUE NE

Antunovich Associates - Architect
2200 Clarendon Blvd. Suite 1150, Arlington, VA 22201
Phone: 703-224-1126 Fax: 703-224-7123

Douglas Development
702 H Street NW #400
Washington, DC 20001
T: 202.638.6300

BUILDING PERSPECTIVE

EXHIBIT A

PETCO

028-D

05/29/14

THE INFORMATION PROVIDED ON THIS DRAWING IS FROM DOCUMENTATION AVAILABLE AND MAY NOT REFLECT ACTUAL FIELD CONDITIONS. SERVICE CHASES AND UTILITIES PROVIDED BY THE LANDLORD FOR THE BASE BUILDING MAY EXIST WITHIN THE TENANT'S DEMISED PREMISES. IT SHALL BE THE RESPONSIBILITY OF THE TENANT TO FIELD-VERIFY ALL INFORMATION SHOWN. THE DEVELOPER AND ARCHITECT MAKE NO REPRESENTATIONS AS TO THE ACCURACY AND CORRECTNESS OF ANY DIMENSIONS OR SQUARE FOOTAGES. ALL DIMENSIONS AND SQUARE FOOTAGES SHALL BE FIELD VERIFIED BY THE TENANT IN THE FIELD.



SCALE: NOT TO SCALE
0' 0' 0'

HECHT WAREHOUSE

1401 NEW YORK AVENUE NE

Antunovich Associates - Architect

2200 Clarendon Blvd. Suite 1150, Arlington, VA 22201
Phone: 703-224-1126 Fax: 703-224-7123

Douglas Development
702 H Street NW #400
Washington, DC 20001
T: 202.638.6300

BUILDING PERSPECTIVE

EXHIBIT A

PETCO 028-E

05/29/14

THE INFORMATION PROVIDED ON THIS DRAWING IS FROM DOCUMENTATION AVAILABLE AND MAY NOT REFLECT ACTUAL FIELD CONDITIONS. SERVICE CHASES AND UTILITIES PROVIDED BY THE LANDLORD FOR THE BASE BUILDING MAY EXIST WITHIN THE TENANT'S DEMISED PREMISES. IT SHALL BE THE RESPONSIBILITY OF THE TENANT TO FIELD-VERIFY ALL INFORMATION SHOWN. THE DEVELOPER AND ARCHITECT MAKE NO REPRESENTATIONS AS TO THE ACCURACY AND CORRECTNESS OF ANY DIMENSIONS OR SQUARE FOOTAGES. ALL DIMENSIONS AND SQUARE FOOTAGES SHALL BE FIELD VERIFIED BY THE TENANT IN THE FIELD.