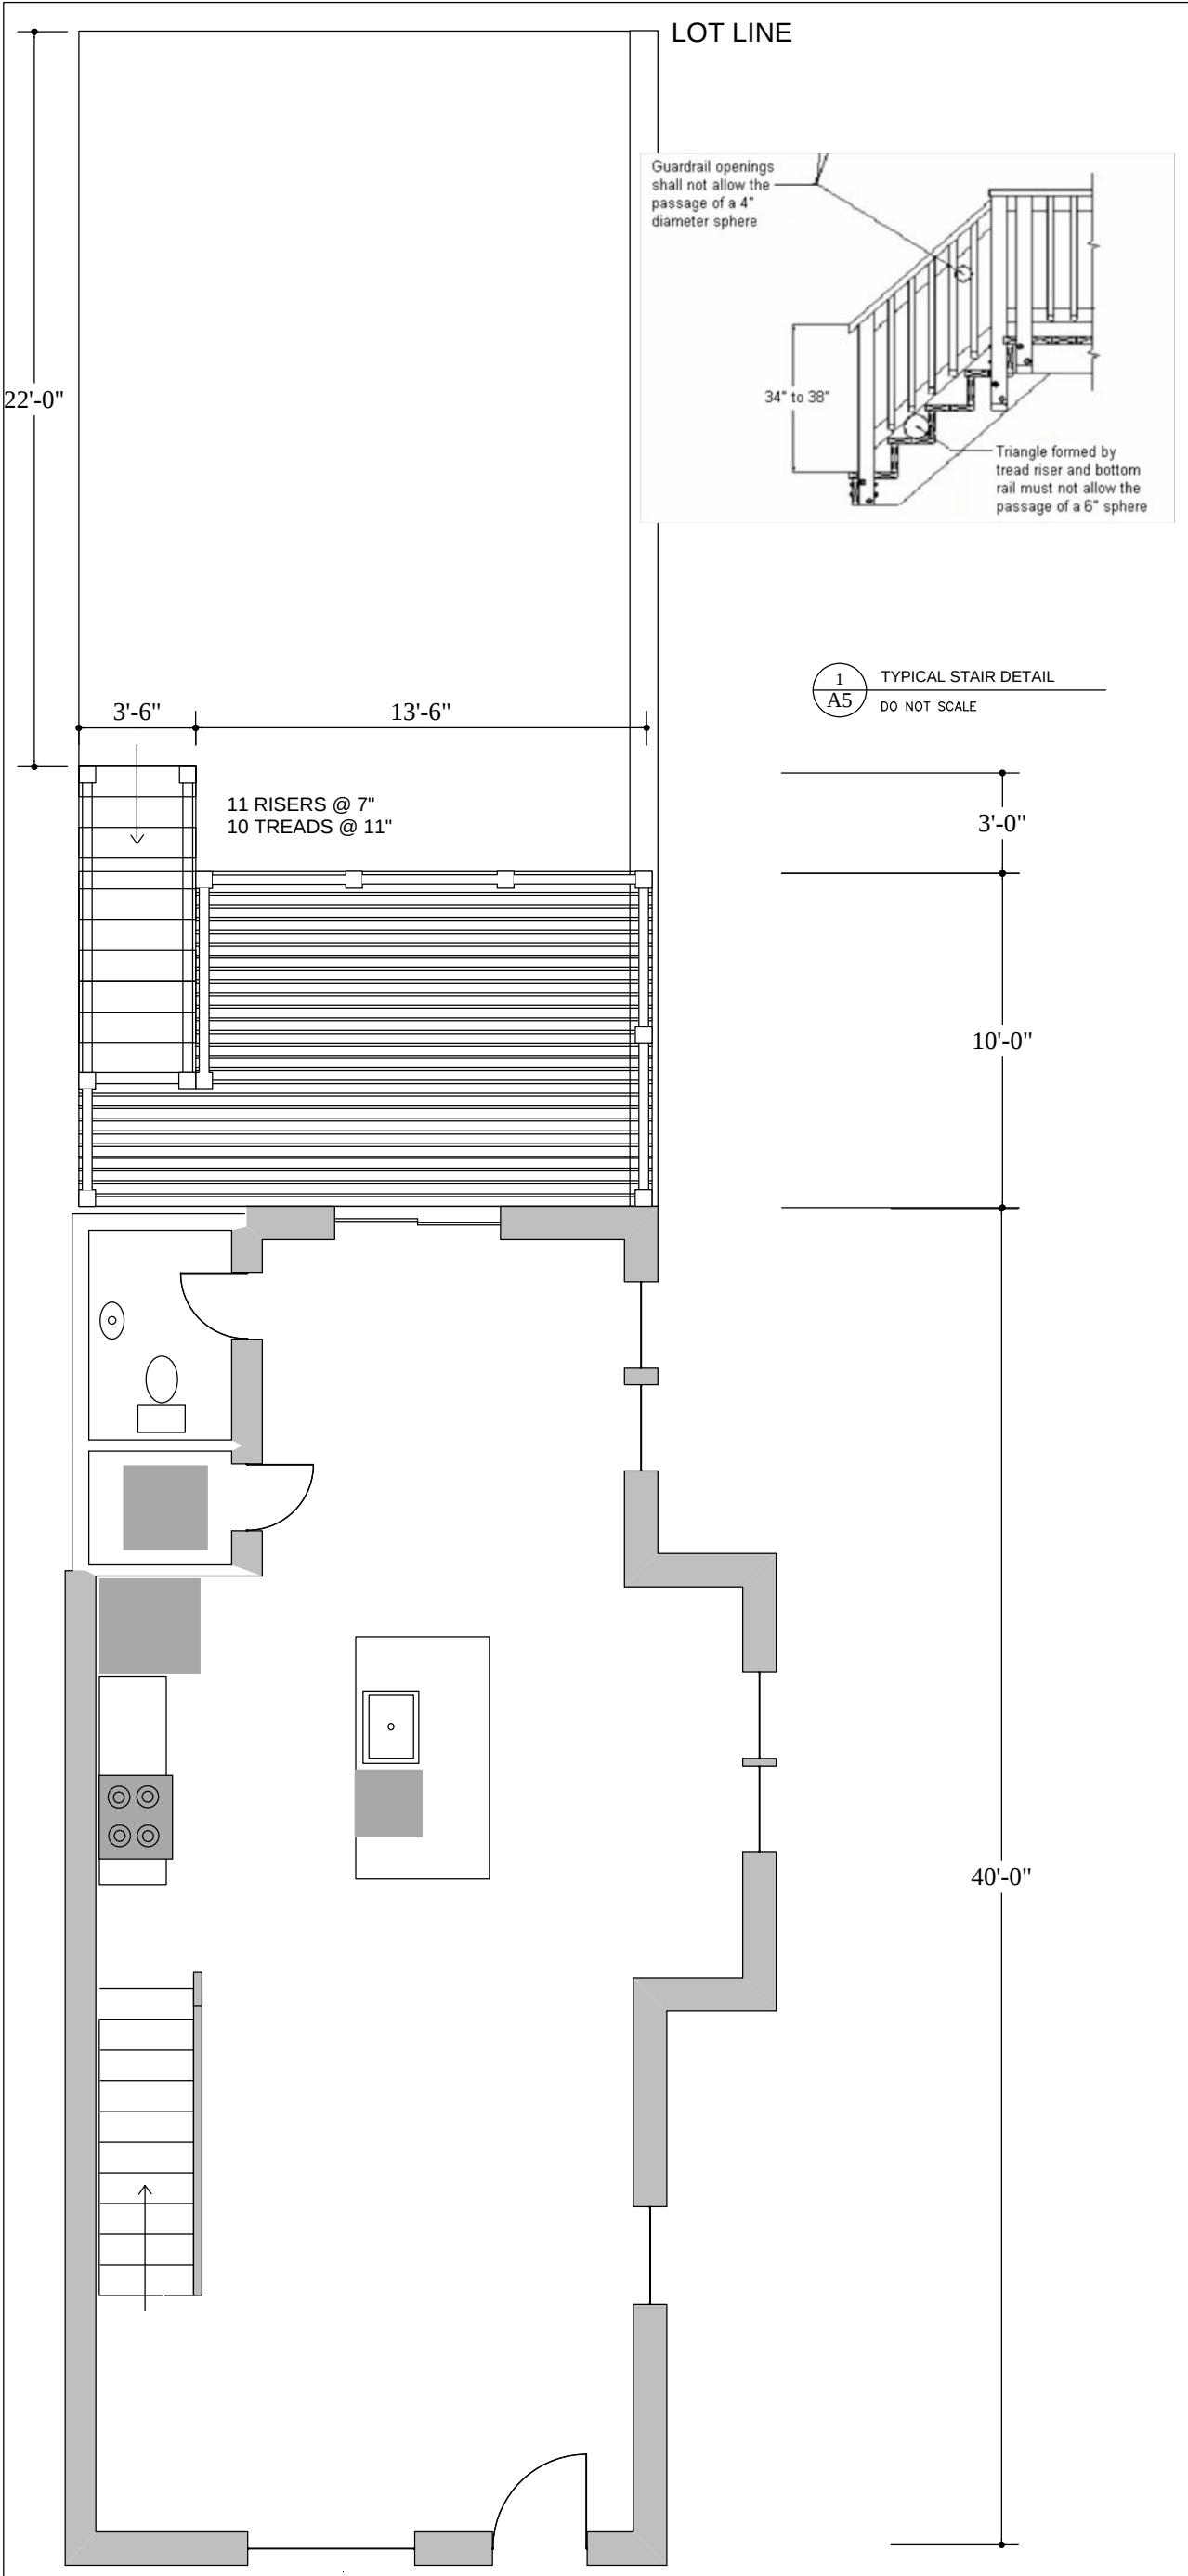




SYMBOLS LEGEND	
	MASONRY WALL
	FRAME WALL

NOTES

1) AREA CALCULATION

DECK
WIDTH = 13' 6"
DEPTH = 10'
AREA = 13' 6" x 10' = 136 SF

STAIRS AND DECK LANDING
WIDTH - 3' 6"
DEPTH = 13'
AREA = 3' 6" x 13' = 45.5 SF

DECK TOTAL
136 + 45.5 = 181.5 SF

5101 7th Street NW
Washington DC,
20011

DRAWING TITLE:

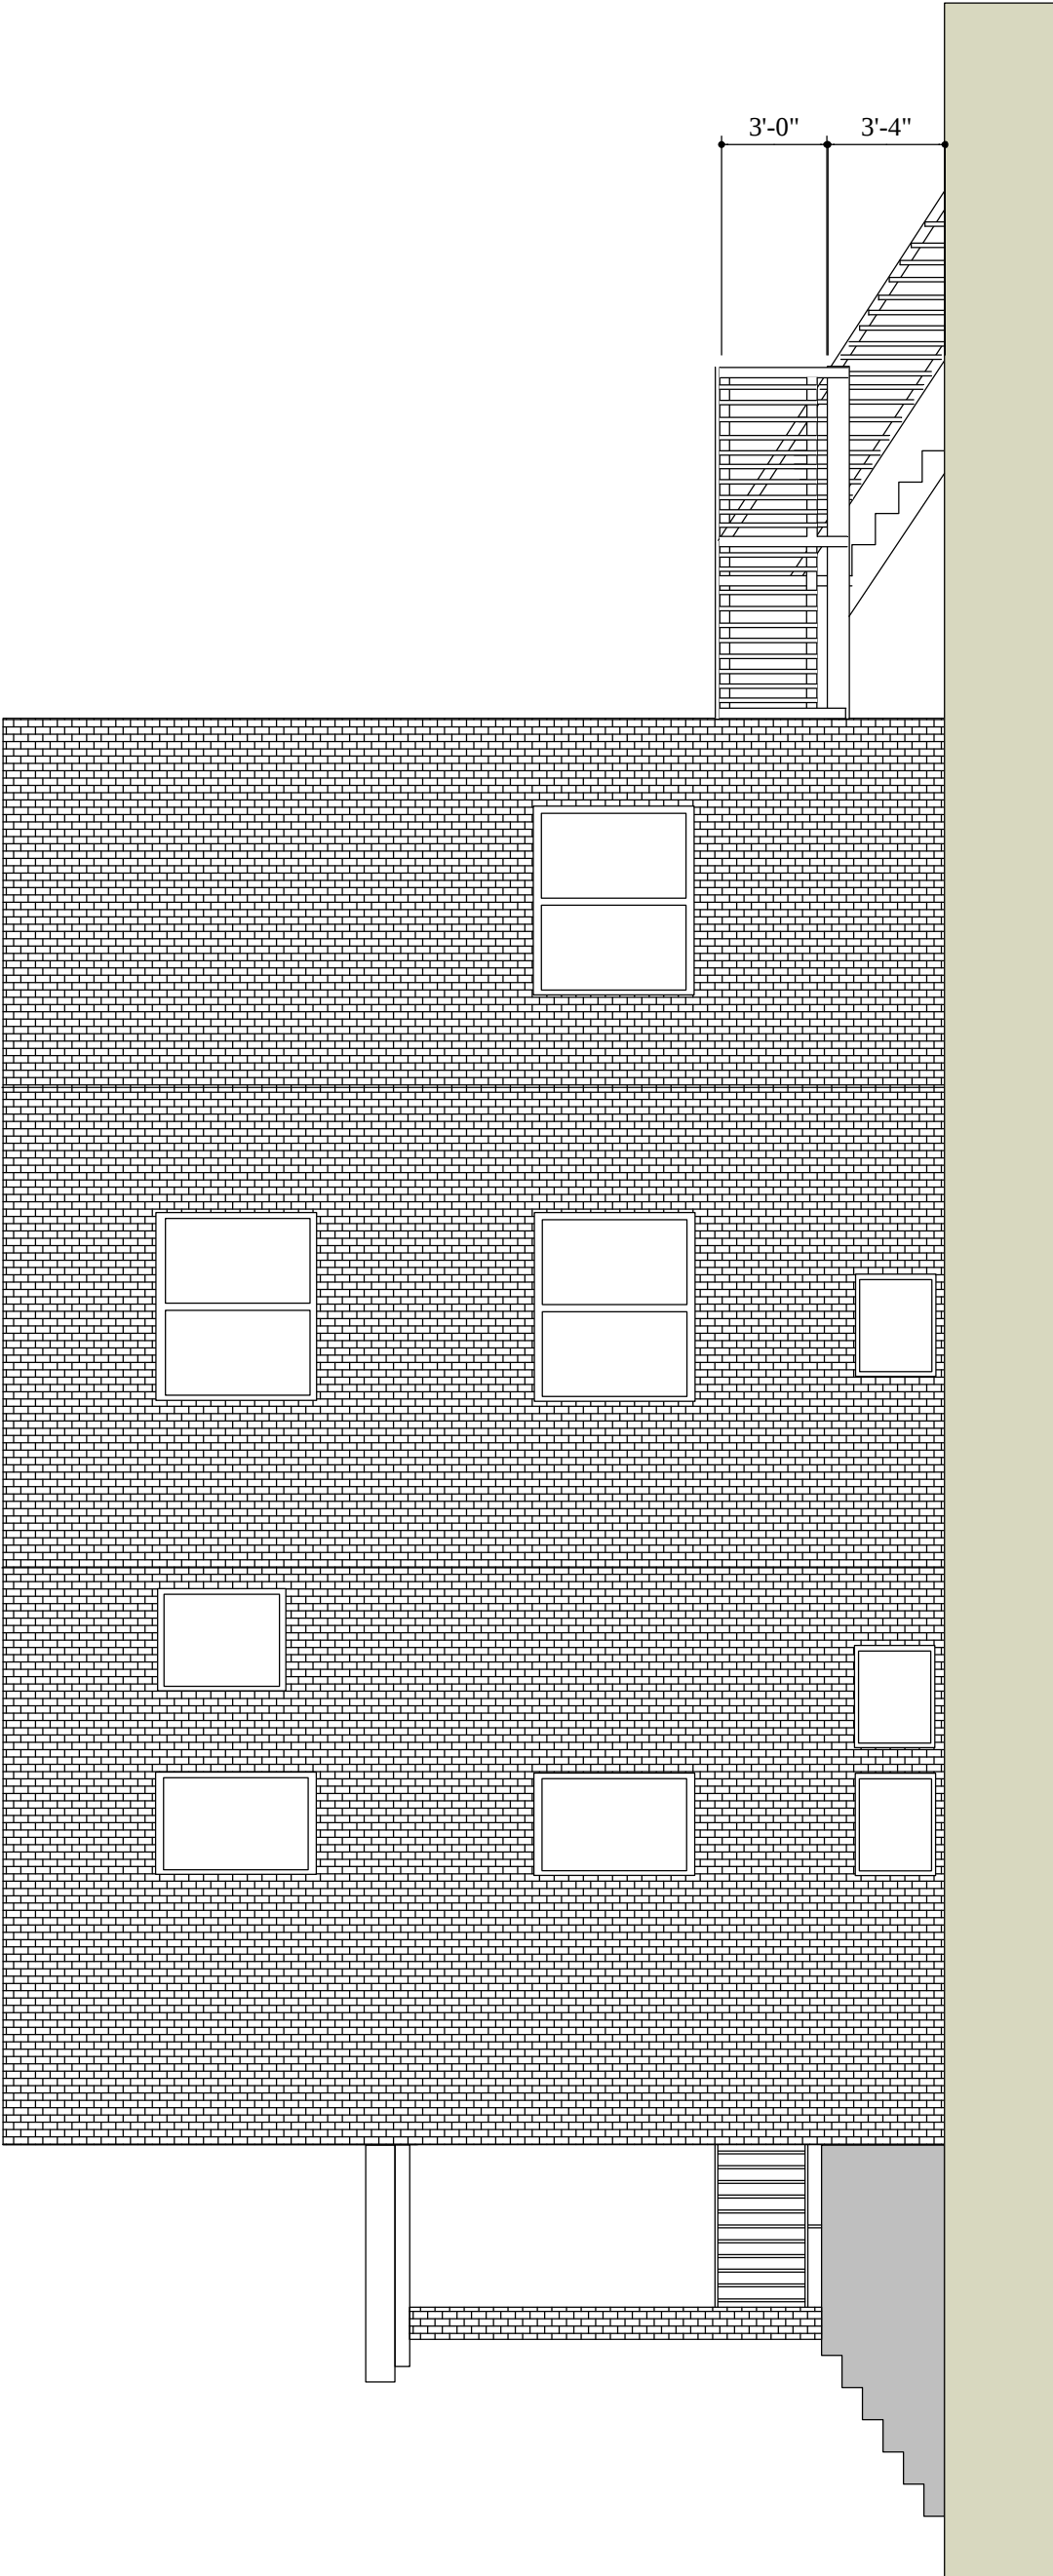
DECK
PLAN

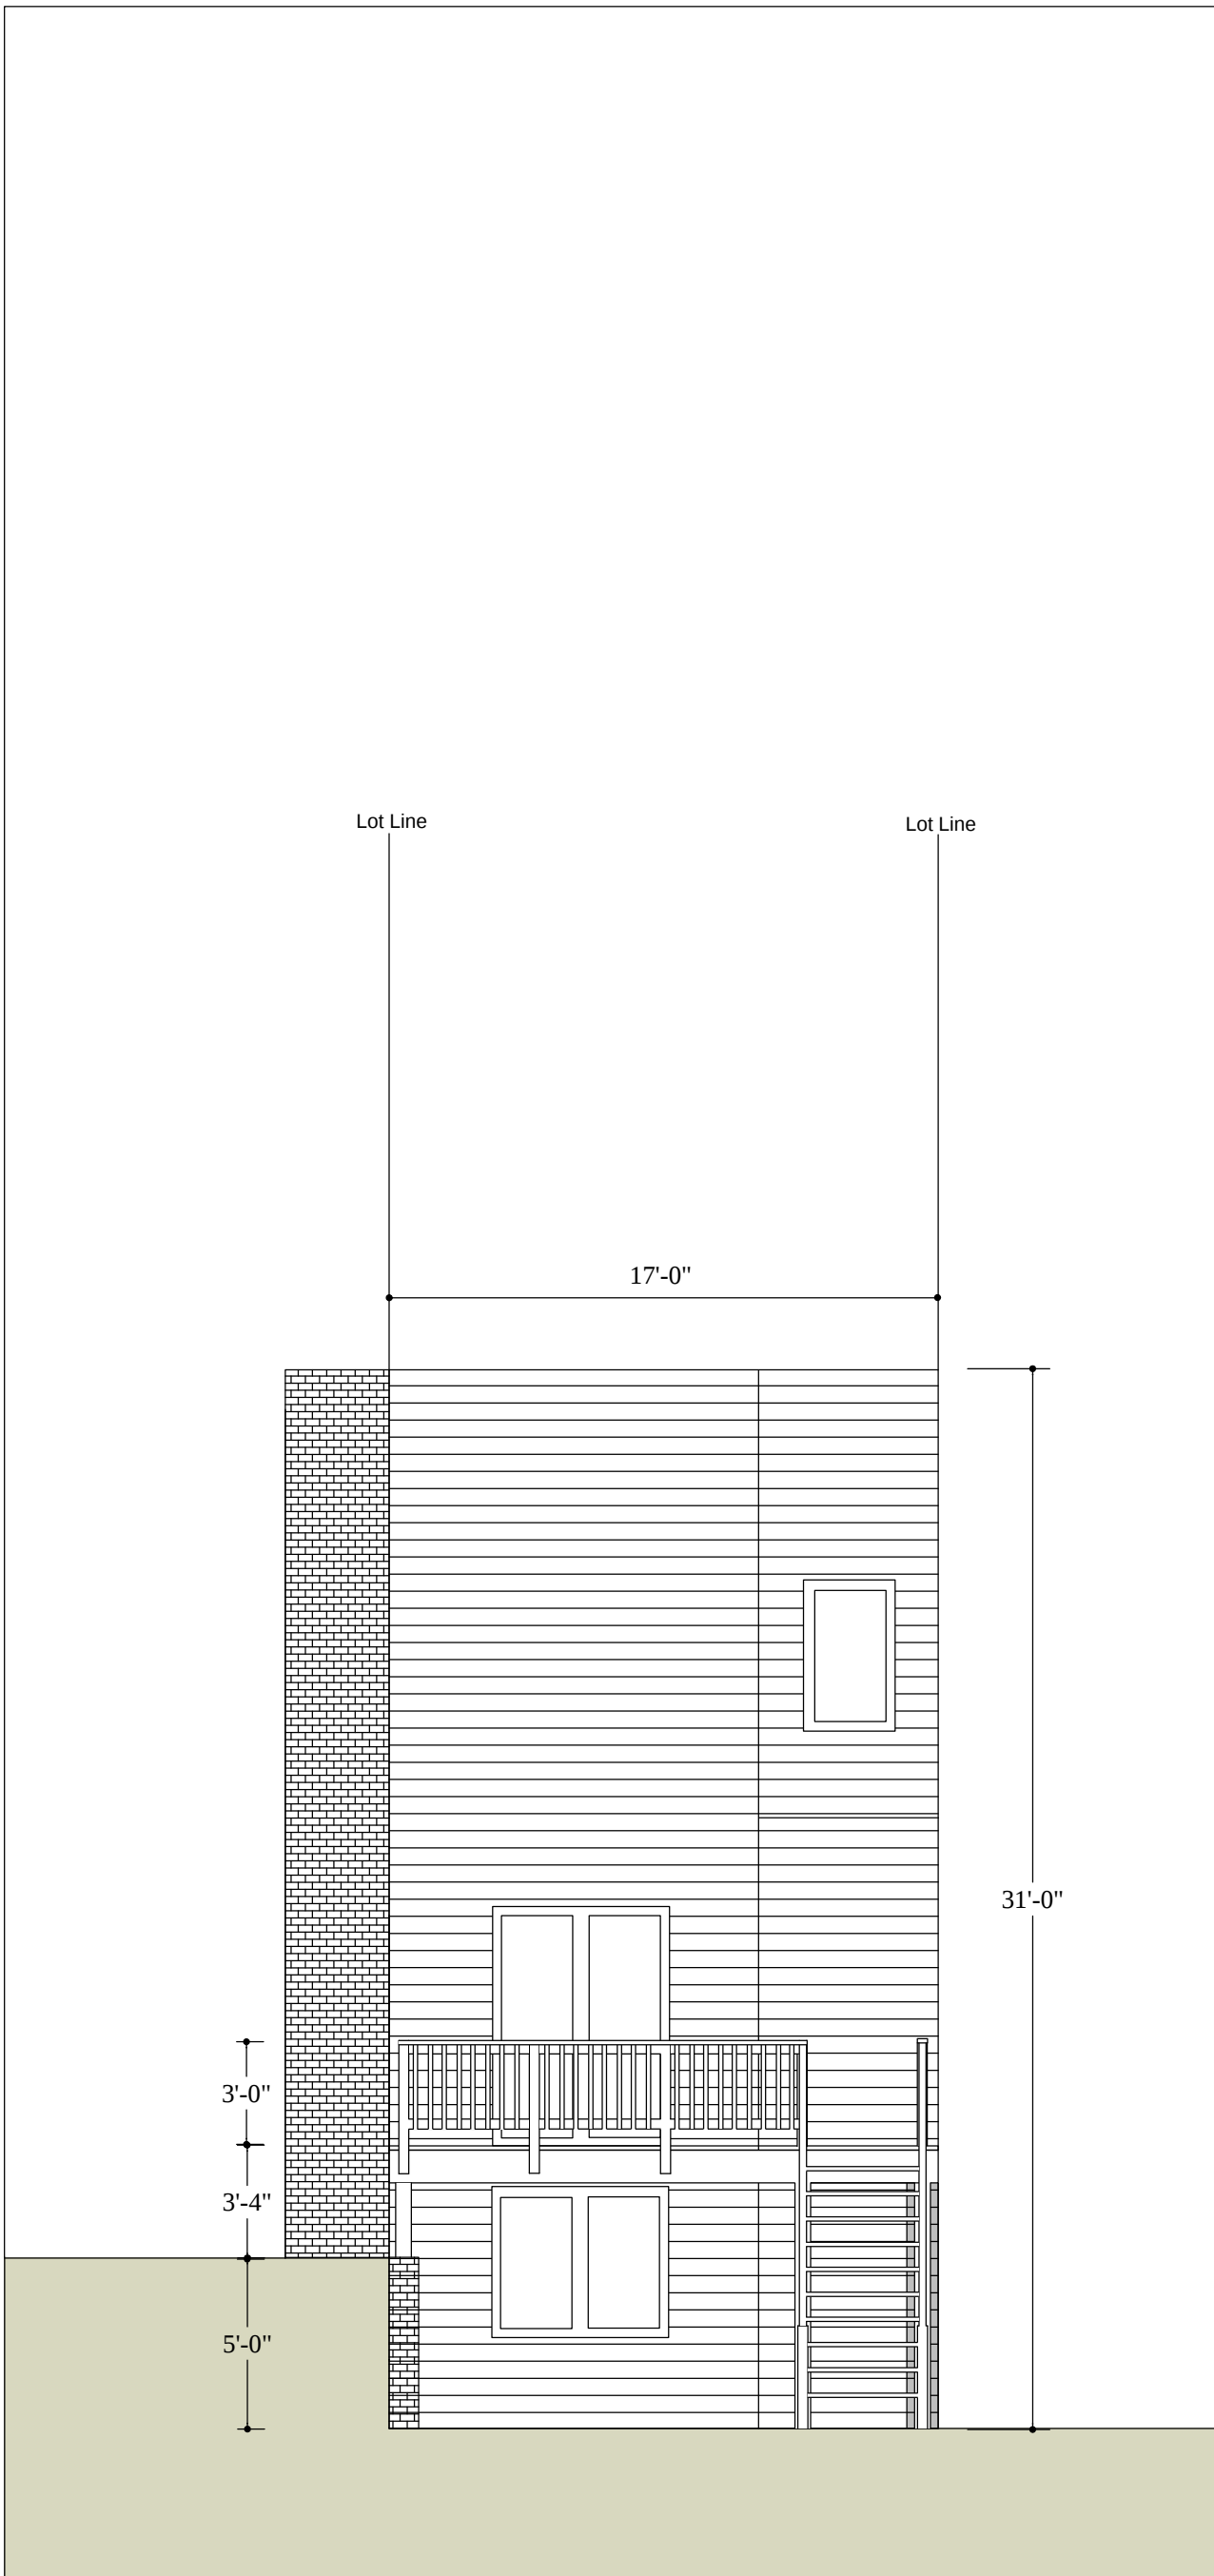
DRAWING NO:

A101

01 of 03

A1	DECK PLAN
3/16" = 1'-0"	

		SYMBOLS LEGEND		
		 EXISTING BRICK		
		 EXISTING VINYL SIDING		
		5101 7th Street NW Washington DC, 20011		
		DRAWING TITLE: SIDE ELEVATION		
		DRAWING NO: A102		
		02 of 04		
A2	SIDE ELEVATION			
3/16" = 1'-0"				

		SYMBOLS LEGEND		
		 EXISTING BRICK		
		 EXISTING VINYL SIDING		
		NOTES		
		5101 7th Street NW Washington DC, 20011		
		DRAWING TITLE: REAR ELEVATION		
		DRAWING NO: A103 03 of 03		
A3	REAR ELEVATION			
3/16" = 1'-0"				