


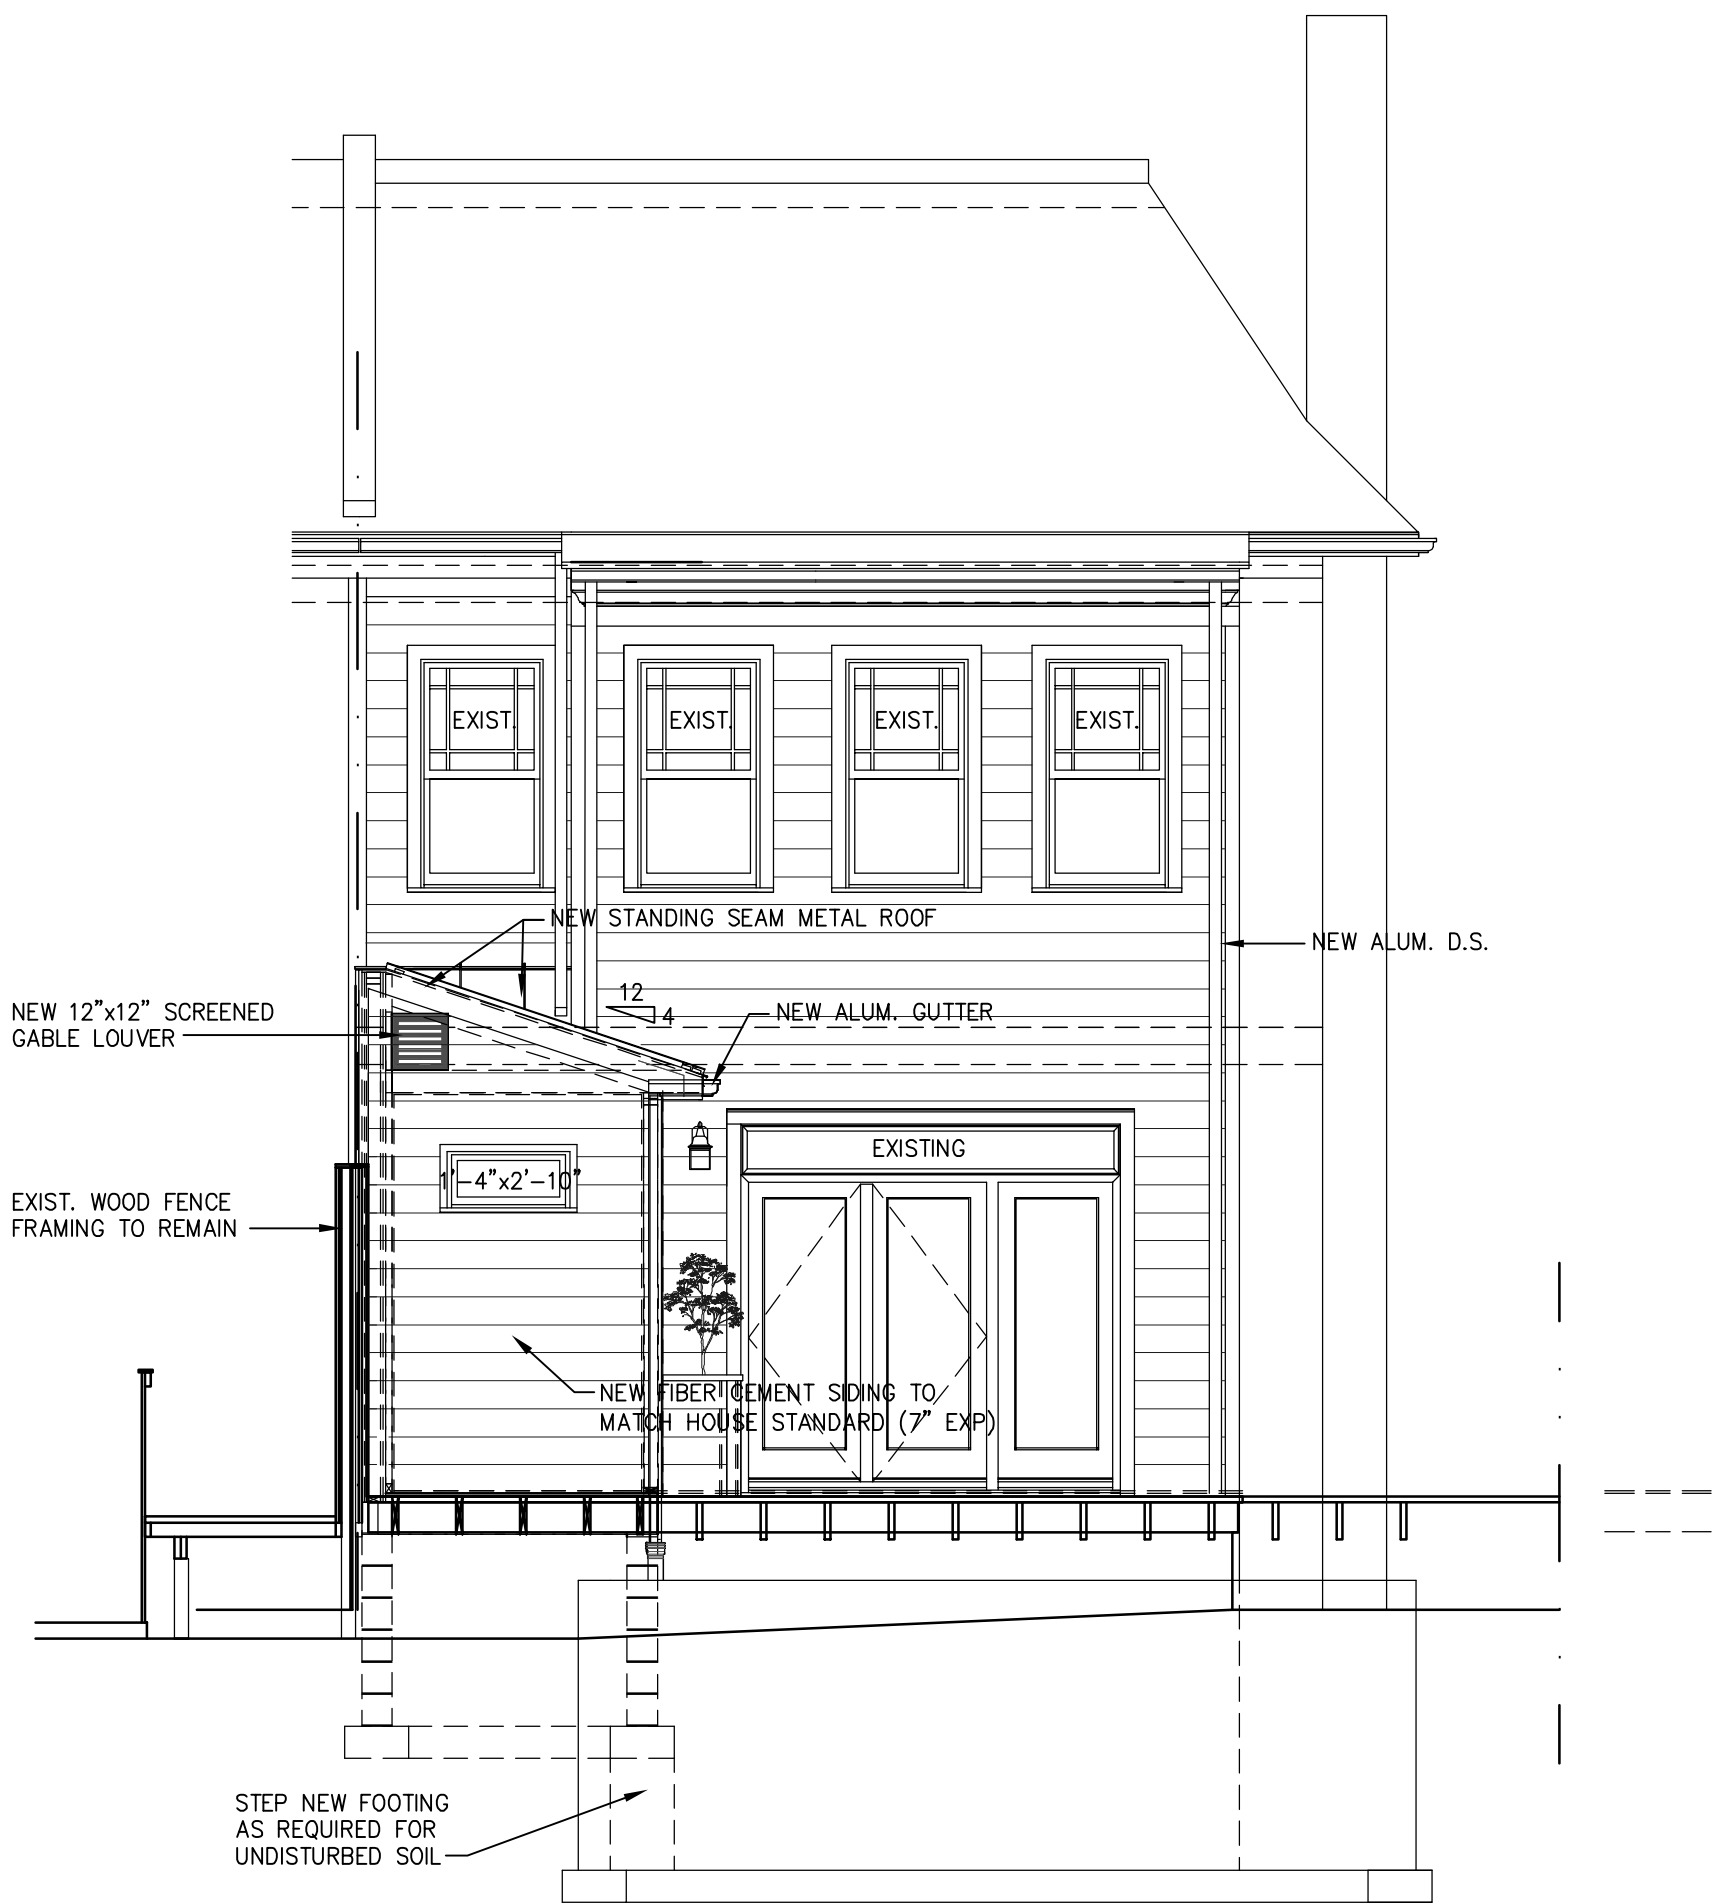


REAR ELEVATION

1/4"=1'-0"

A - 4

PROJ. No.:
2013-09
DATE:
09-11-13
SCALE:
AS NOTED

REAR FIRST FLOOR ADDITION
TO THE
VOL RESIDENCE
 1729 UPSHUR STREET, NW
WASHINGTON DC 20011

DRISCOLL Home Improvements
P.O. Box 12305
Silver Spring, MD 20908


KJD ARCHITECTS,LLC
 4904 AURORA DRIVE
KENSINGTON, MARYLAND 20895
KEVIN J. DRISCOLL, A.I.A.
 (W) 301-933-1511 (C) 301-980-0604

Board of Zoning Adjustment
District A-Columbia
CASE NO.18831
EXHIBIT NO.12