



Soe Lin & Associates, LLC
4340 East West Highway
Suite 105
Bethesda, Maryland
20814 USA
301.986-9300
Fax.986-0500

Notes Consultants

Dwn By _____
Chkd By _____
Job No. _____

Project

PITT
Residence

2131 N STREET, NW
Washington, DC

Addition/Renovation

Drawing Title
DEMO PLANS


Date	Issue
MAR. 19, 2014	PRICING SET
APR. 7, 2014	REVIEW SET

Sheet No.

D-1
Board of Zoning Adjustment
District of Columbia
CASE NO.18844
EXHIBIT NO.9

BASEMENT DEMO NOTE


1

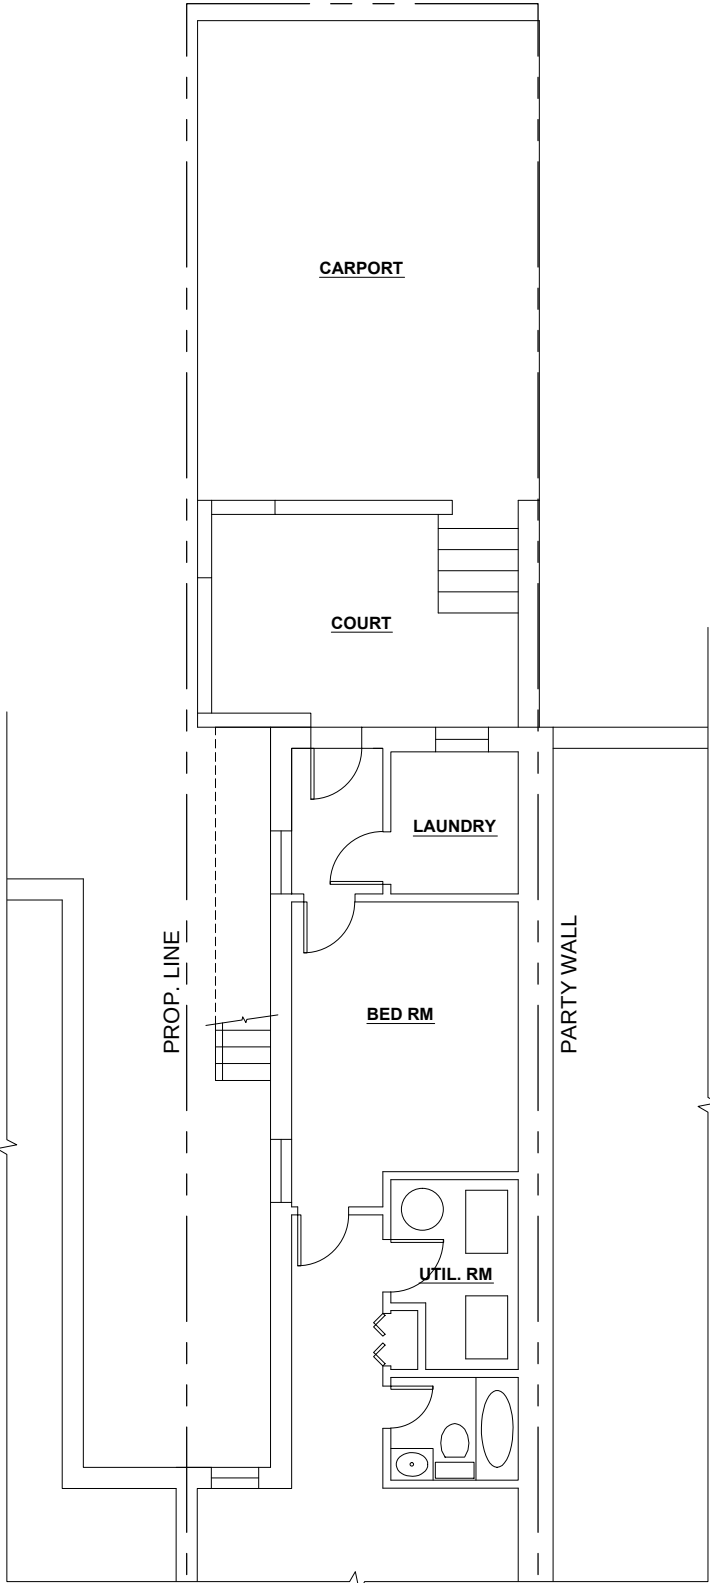

1 BASEMENT PLAN
Scale: 1/4"=1'-0"

1ST FLOOR DEMO NOTE

- 1 REMOVE EXISTING WALL AND WINDOWS
- 2 REMOVE EXIST. DECK AND PREP FOR EXTENSION OF STUDY
- 3 MODIFY EXIST. DECK AND PREP FOR NEW STAIR PER NEW LAYOUT

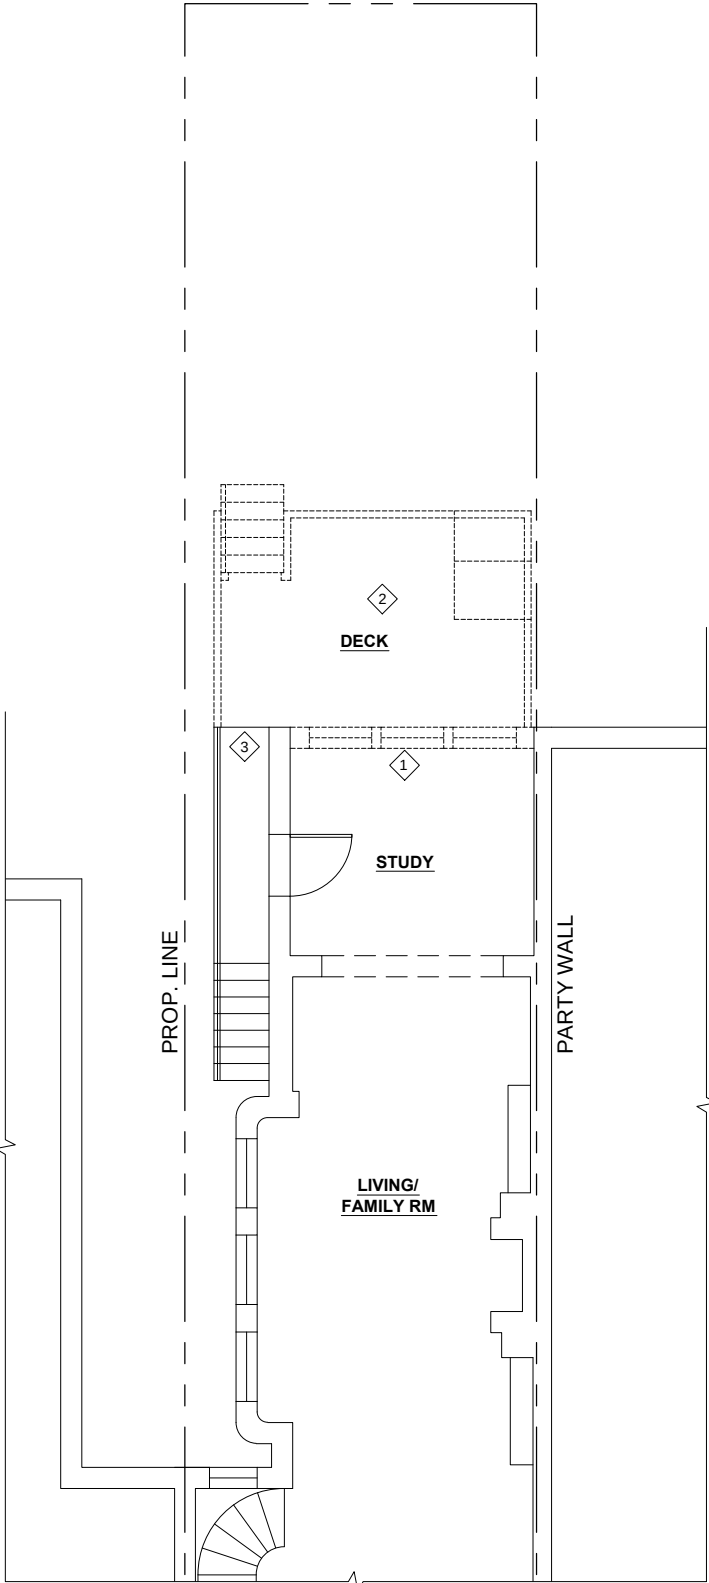

1 DEMO 1ST FLOOR PLAN
Scale: 1/4"=1'-0"



Soe Lin & Associates, LLC
4340 East West Highway
Suite 105
Bethesda, Maryland
20814 USA
301.986-9300
Fax.986-0500

Notes Consultants

Dwn By _____
Chkd By _____
Job No. _____

Project


PITT
Residence

2131 N STREET, NW
Washington, DC

Addition/Renovation

Drawing Title
DEMO PLANS

Date	Issue
MAR. 19, 2014	PRICING SET
APR. 7, 2014	REVIEW SET

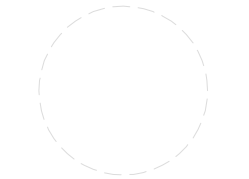


Sheet No.


D-2

2ND FLOOR DEMO NOTE



- 1 REMOVE EXISTING WALL AND WINDOWS
- 2 DEMO EXIST. WALL FOR NEW WINDOW OPENING (MATCH EXIST. WINDOWS ON SIDE

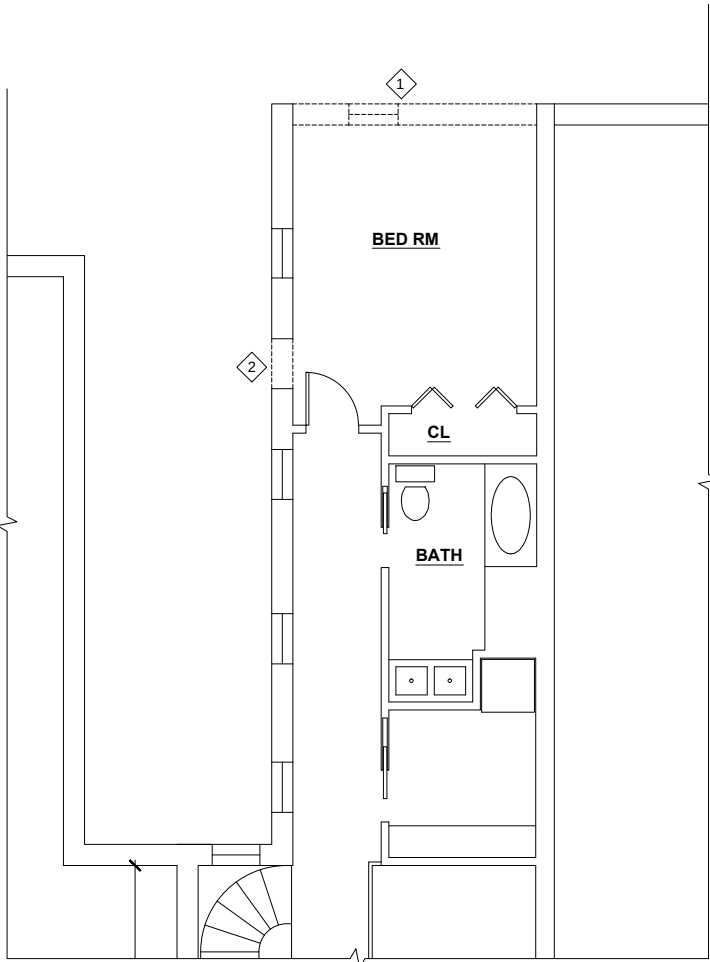

1 DEMO 2ND FLOOR PLAN
Scale: 1/4"=1'-0"

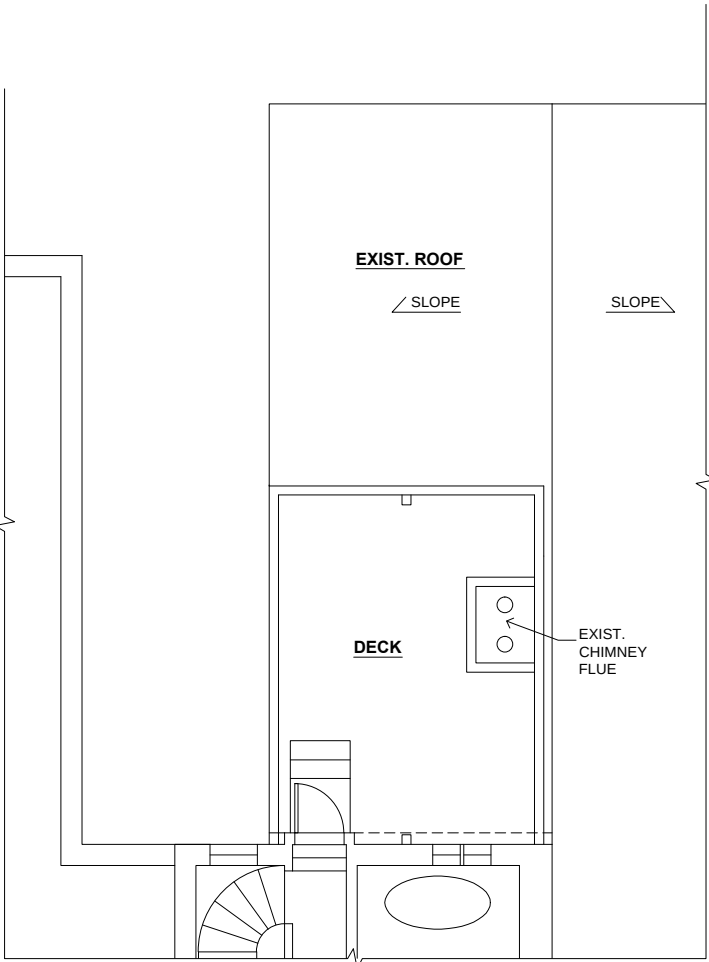

2 DEMO 3RD FLOOR PLAN
Scale: 1/4"=1'-0"

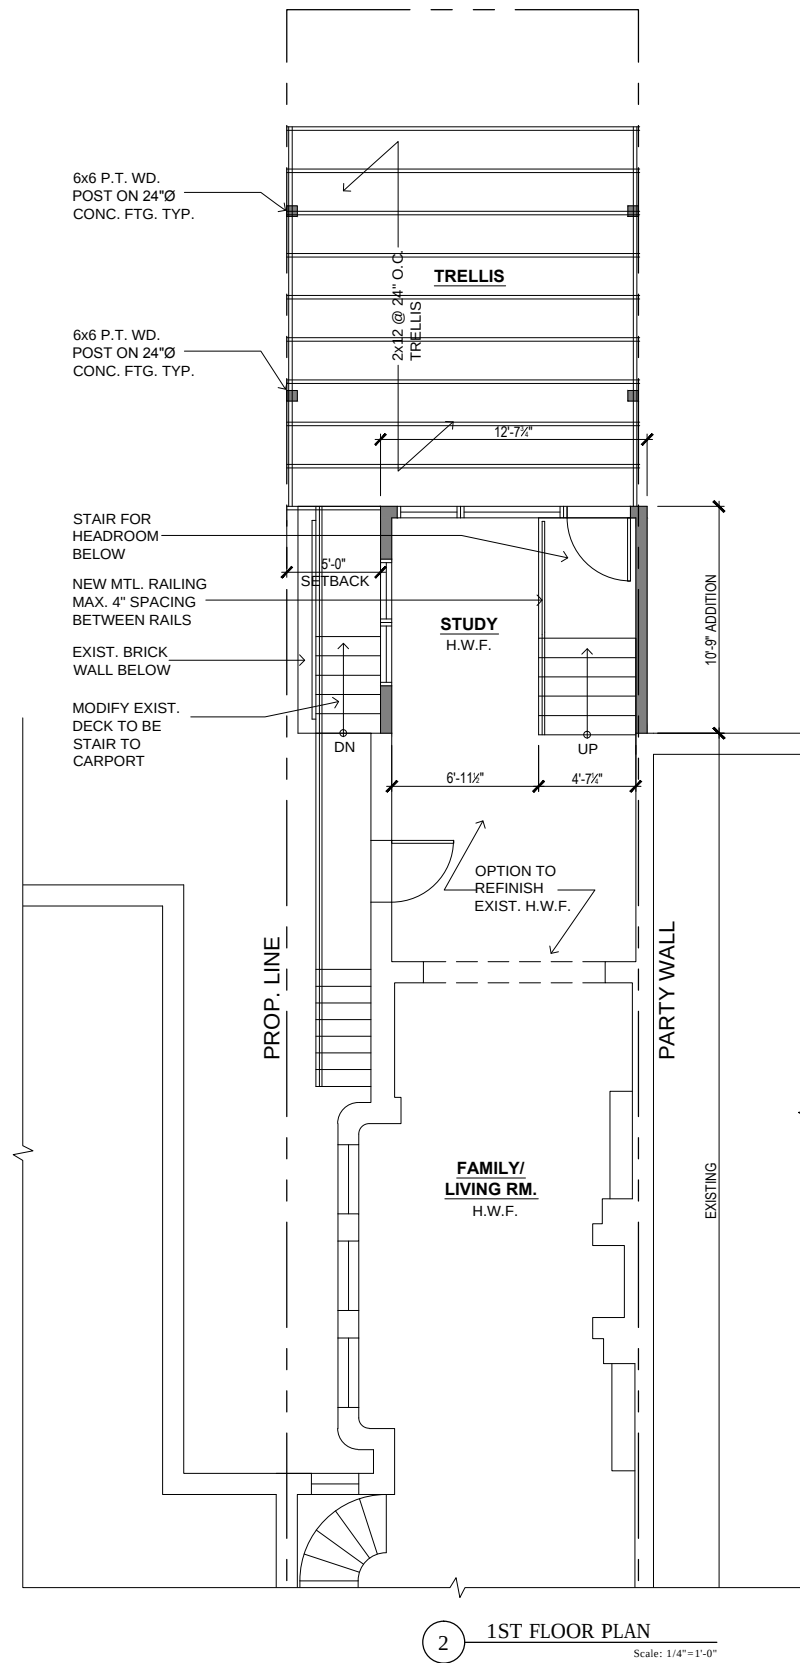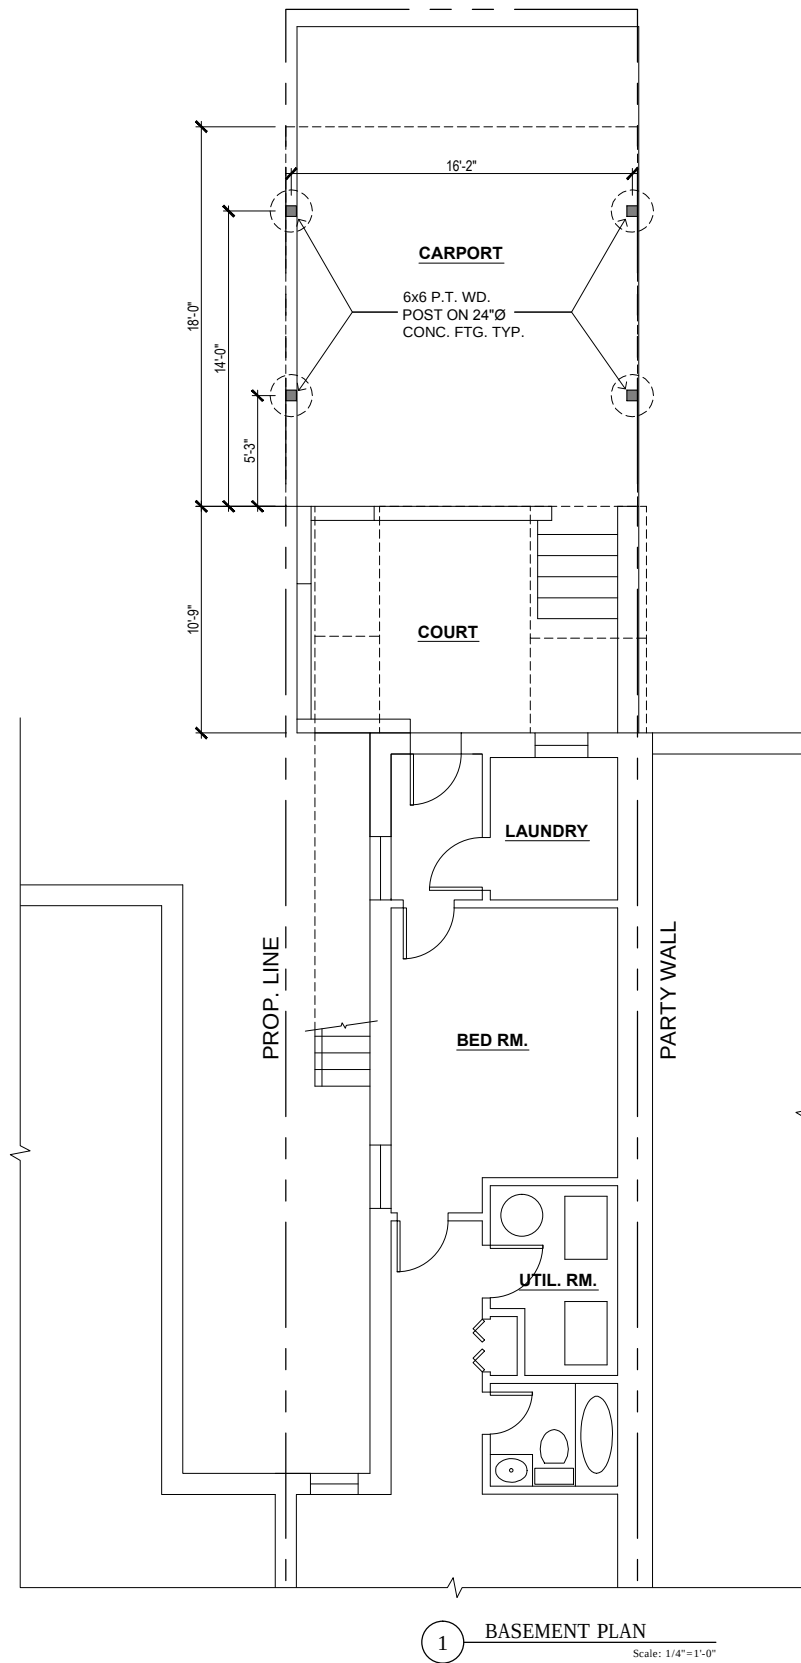

Soe Lin & Associates, LLC
4340 East West Highway
Suite 105
Bethesda, Maryland
20814 USA
301.986-9300
Fax.986-0500

Notes Consultants

Dwn By _____
Chkd By _____
Job No. _____

Project


PITT Residence

2131 N STREET, NW
Washington, DC

Addition/Renovation

Drawing Title
PROPOSED PLANS

Date	Issue
MAR. 19, 2014	PRICING SET
APR. 7, 2014	REVIEW SET

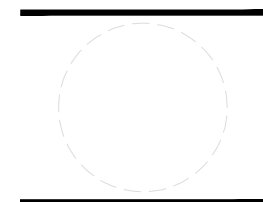

Sheet No.

A-1.0



Soe Lin & Associates, LLC
4340 East West Highway
Suite 105
Bethesda, Maryland
20814 USA
301.986-9300
Fax.986-0500

Notes Consultants

Dwn By _____
Chkd By _____
Job No. _____

Project

PITT
Residence

2131 N STREET, NW
Washington, DC



Addition/Renovation

Drawing Title
PROPOSED PLANS

Date	Issue
MAR. 19, 2014	PRICING SET
APR. 7, 2014	REVIEW SET

Sheet No.

A-1.1

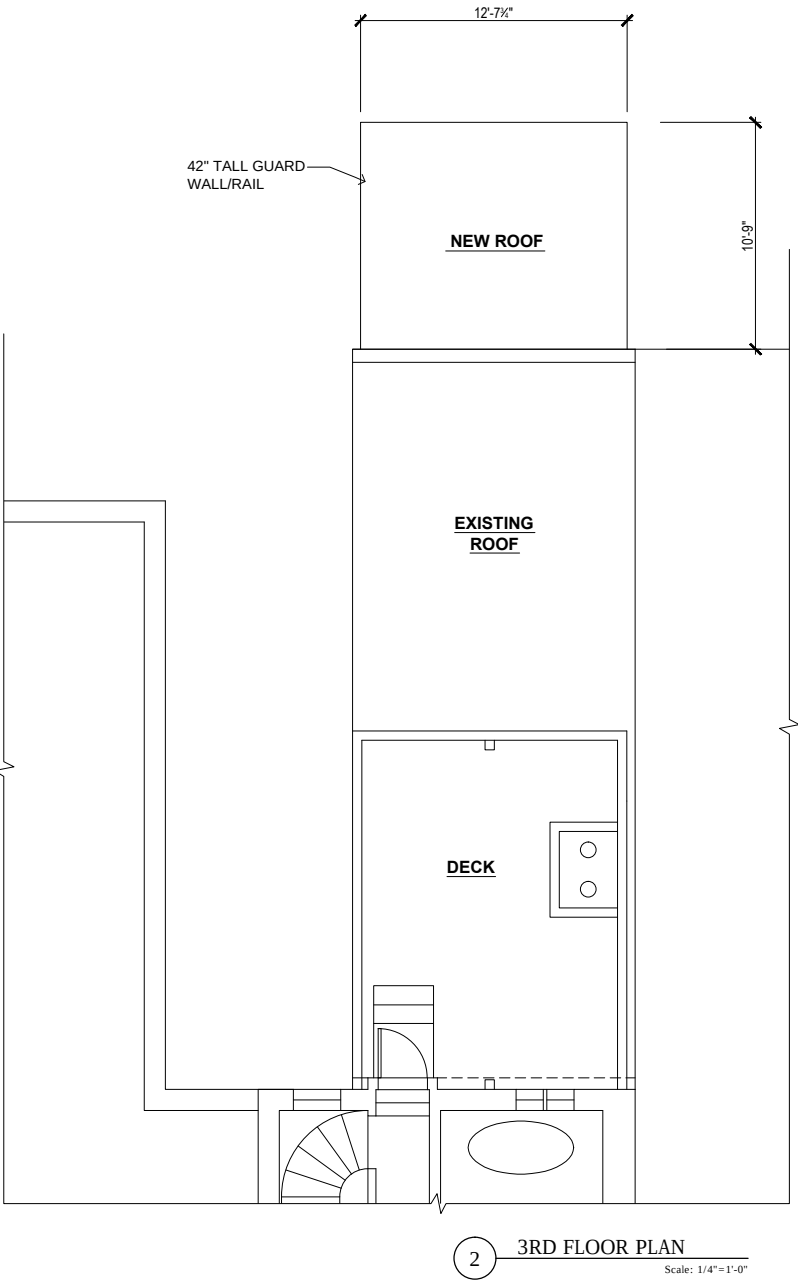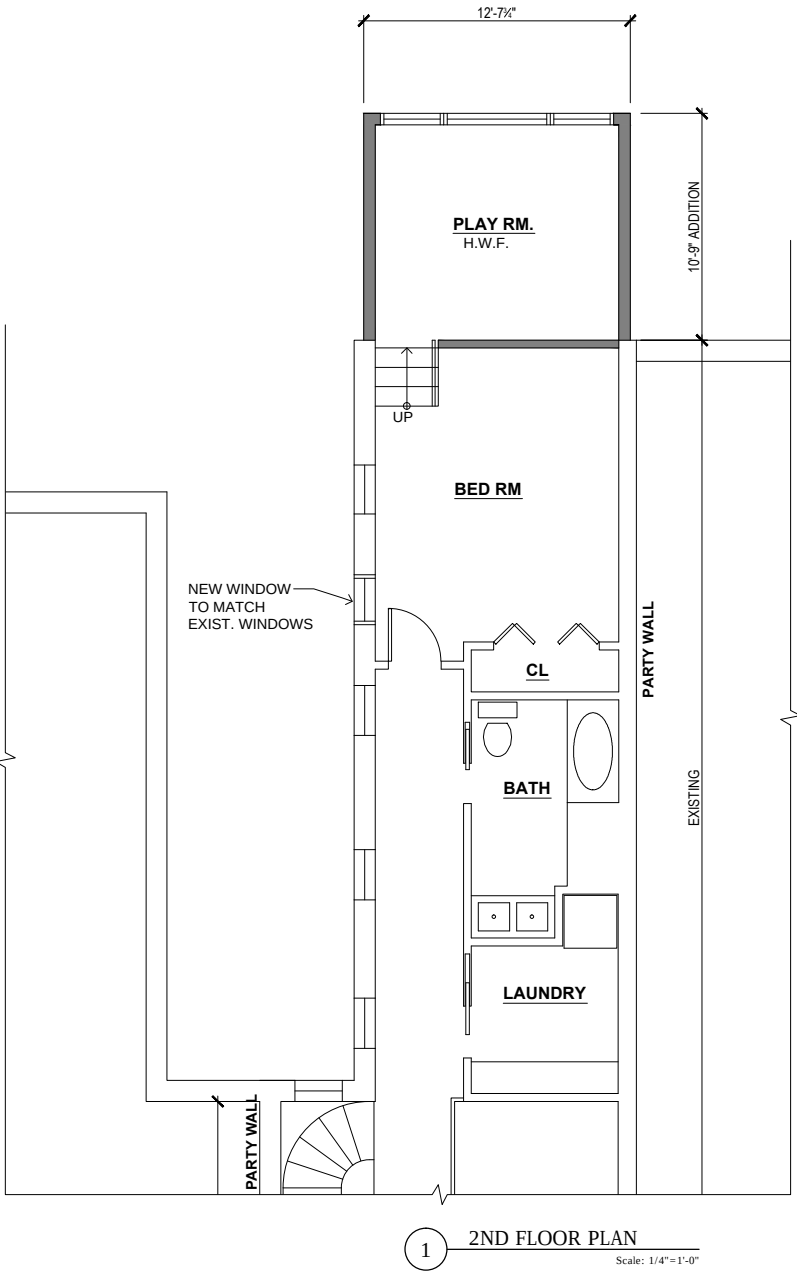



Soe Lin & Associates, LLC
4340 East West Highway
Suite 105
Bethesda, Maryland
20814 USA
301.986-9300
Fax.986-0500

Notes Consultants

Dwn By _____
Chkd By _____
Job No. _____

Project

PITT Residence

2131 N STREET, NW
Washington, DC


Addition/Renovation

Drawing Title
**PROPOSED
ELEVATIONS**

Date	Issue
MAR. 19, 2014	PRICING SET
APR. 7, 2014	REVIEW SET

Sheet No.

A-2.0

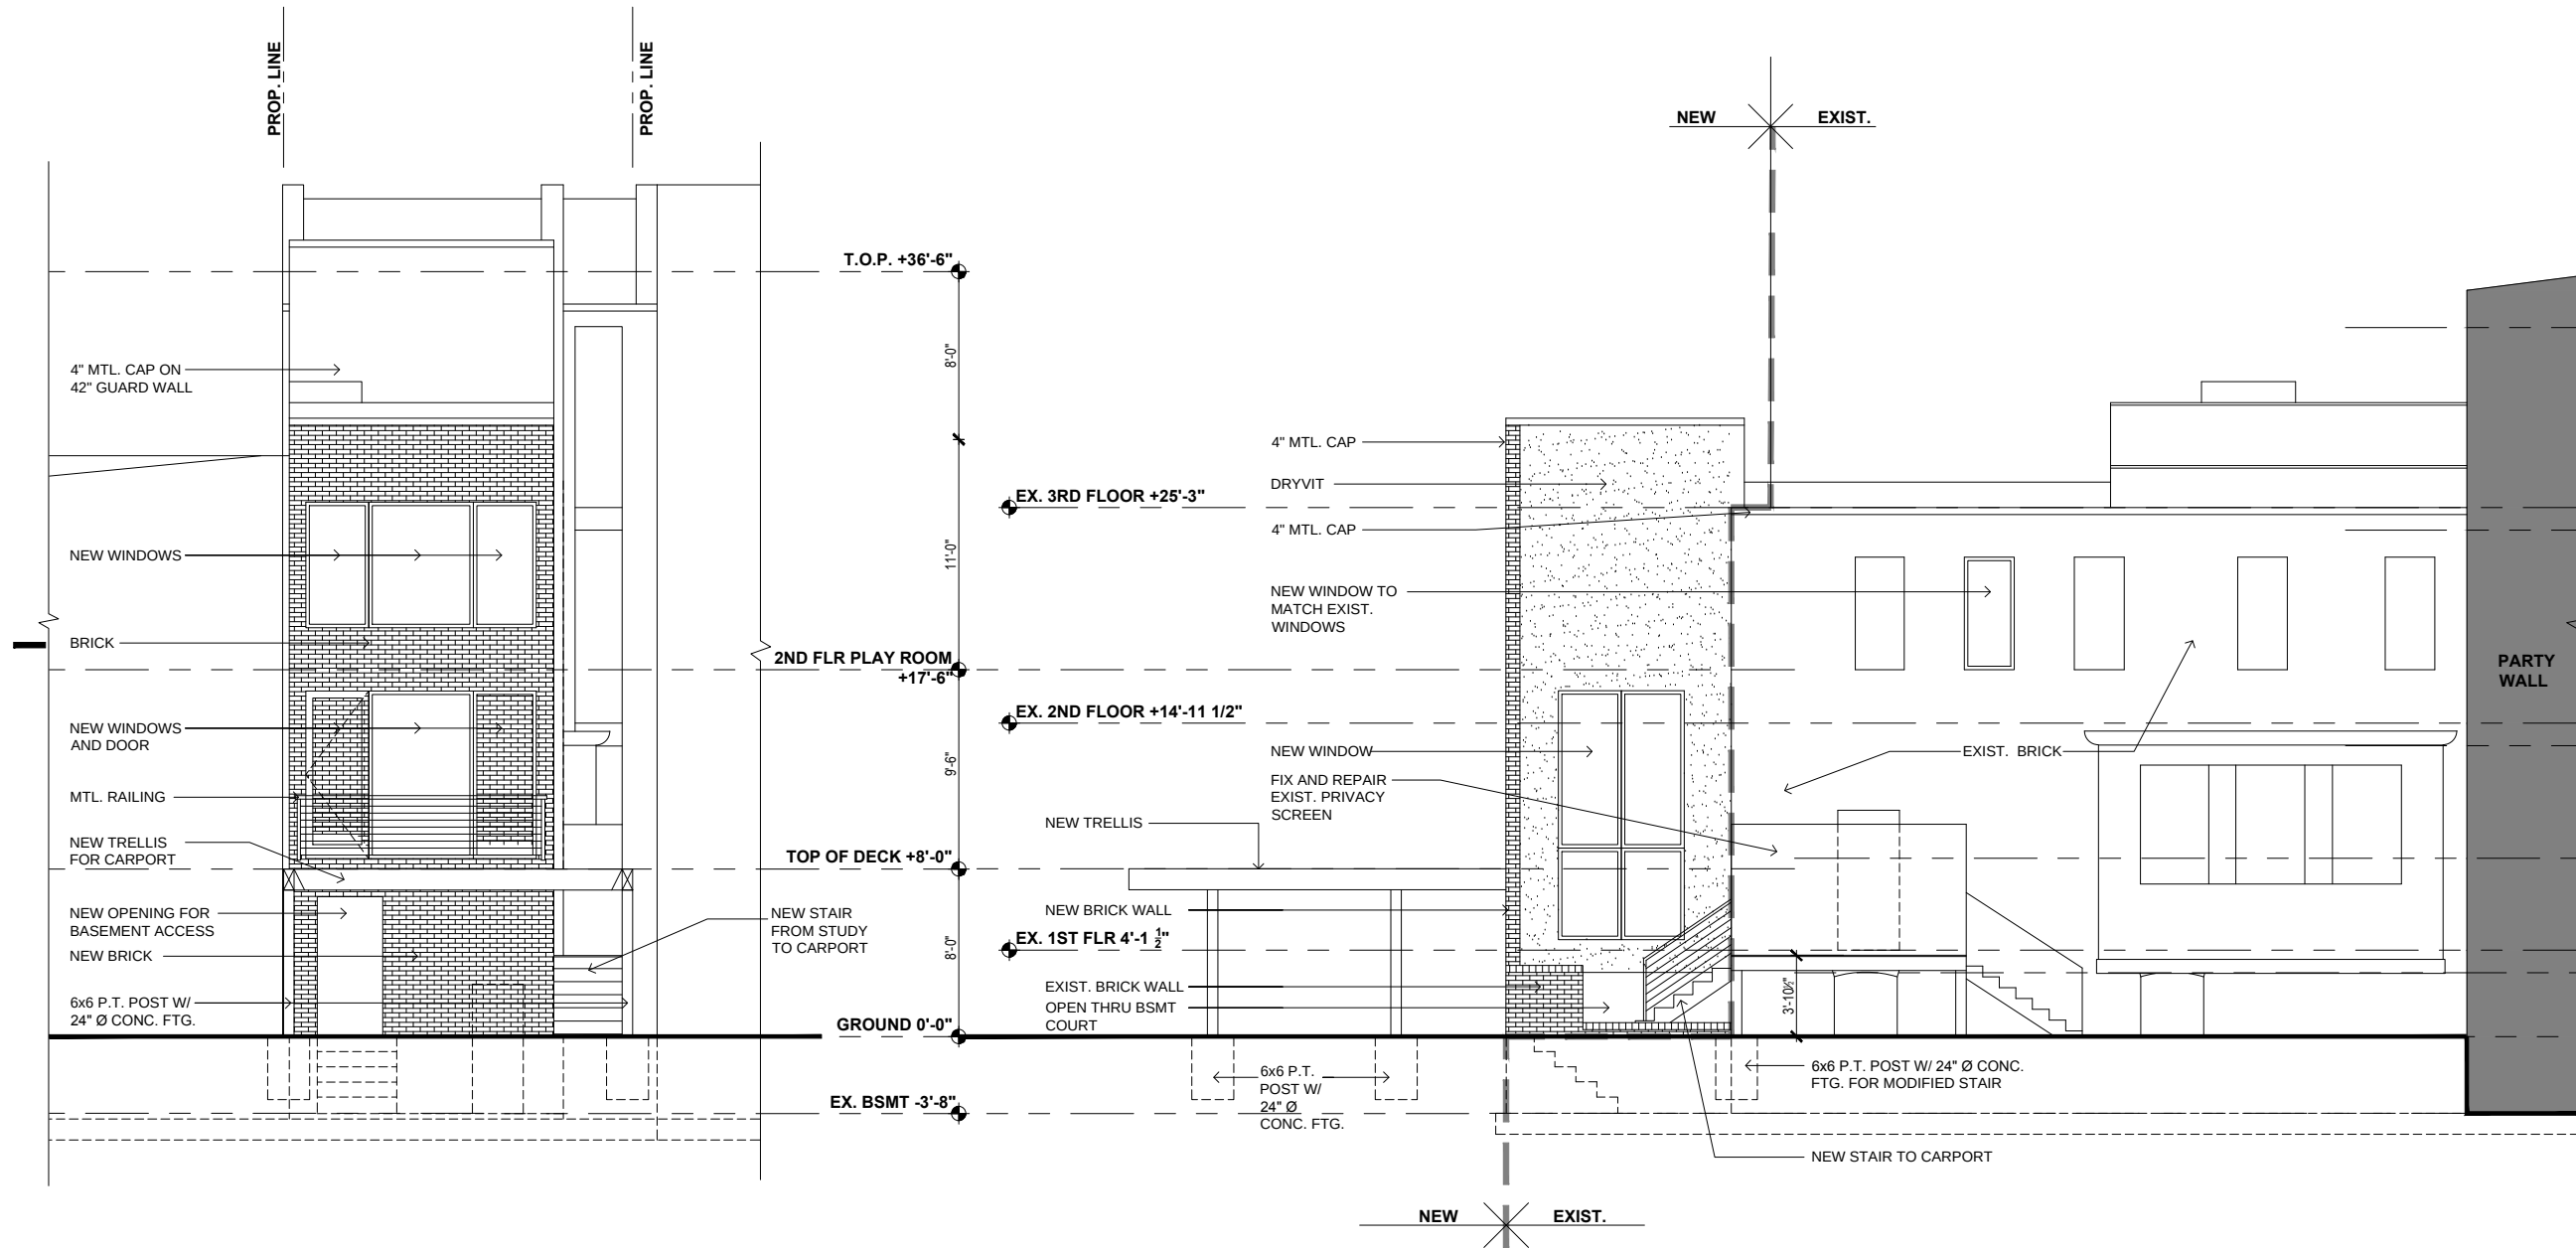



Soe Lin & Associates, LLC
4340 East West Highway
Suite 105
Bethesda, Maryland
20814 USA
301.986-9300
Fax.986-0500

Notes Consultants

Dwn By
Chkd By
Job No.

Project

PITT
Residence


2131 N STREET, NW
Washington, DC

Addition/Renovation

Drawing Title
PROPOSED SECTION

Date	Issue
MAR. 19, 2014	PRICING SET
APR. 7, 2014	REVIEW SET

Sheet No.
A-3.0

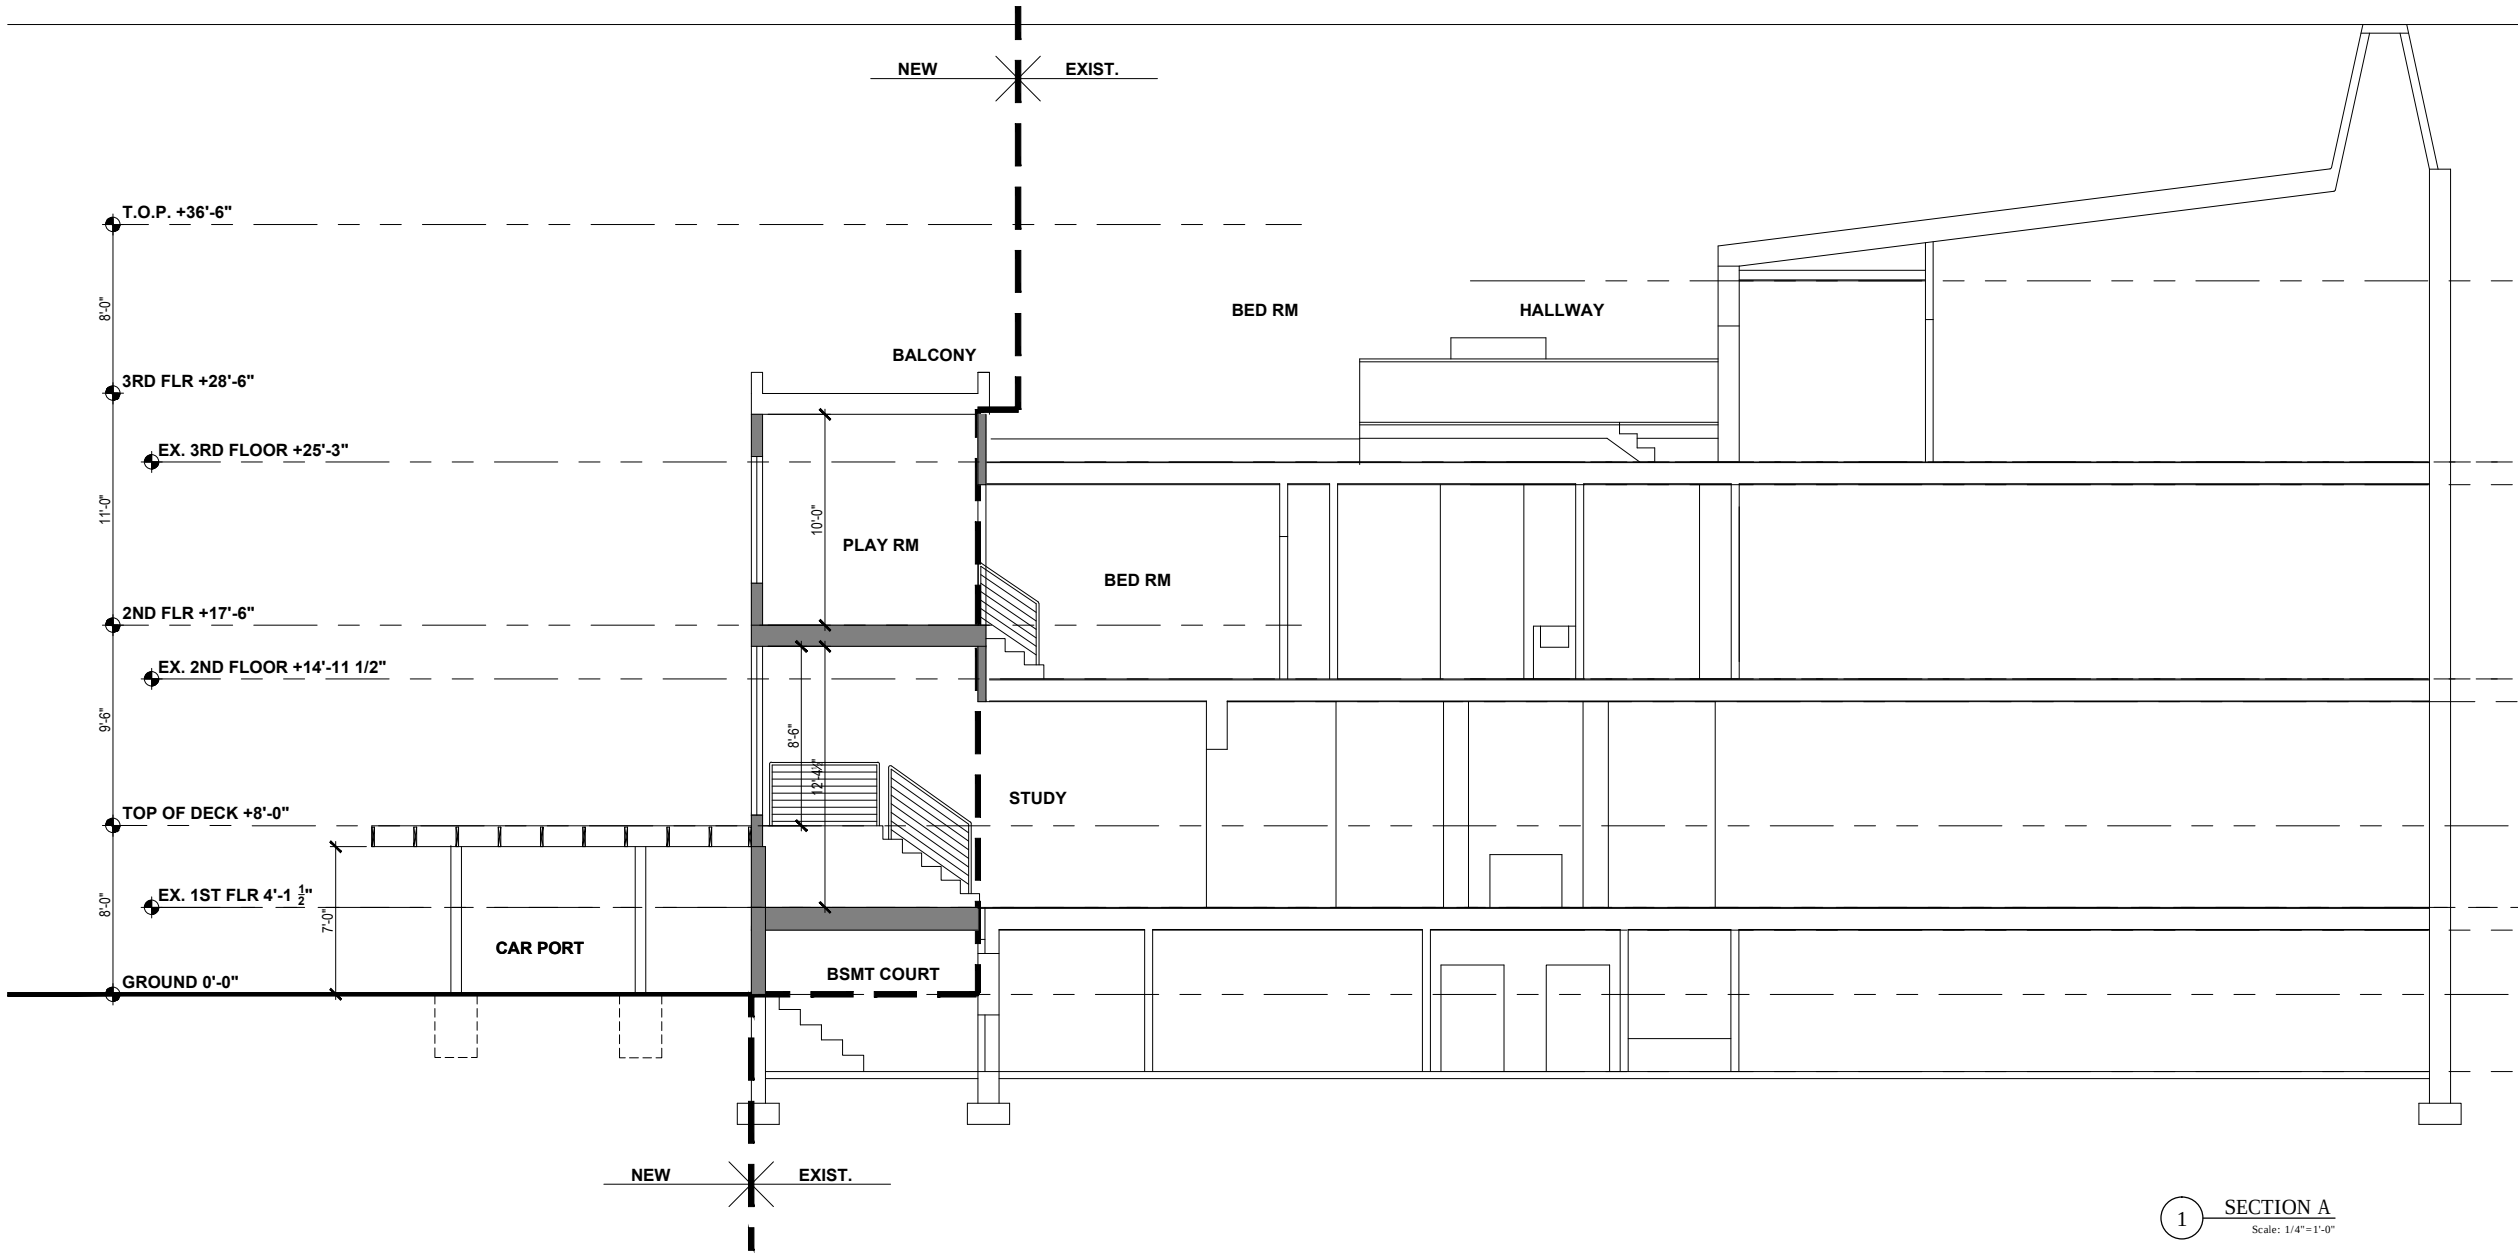

1 SECTION A
Scale: 1/4"=1'-0"