

**FOWLKES** **STUDIO** **FS**

1711 Connecticut Ave NW  
#204B  
Washington, DC 20009  
202 758-5518

builder:

FOR AREA VARIANCE

project name:

**CHOHARIS  
IMPROVEMENTS**

2771 Woodley Place NW  
Washington, DC 20008

date:

10 November 2014

owner:

Owner:

Peter Choharis  
2771 Woodley Place NW  
Washington, DC 20008

scale:

1/8"=1'-0"

title:

**SITE PLAN**

number:  
Board of Zoning Adjustment  
District of Columbia  
CASE NO. 18849  
EXHIBIT NO. 41  
**L 101**

builder:

FOR AREA VARIANCE

project name:  
CHOHARIS  
IMPROVEMENTS

2771 Woodley Place NW  
Washington, DC 20008

date:  
10 November 2014


owner:  
Owner:  
  
Peter Choharis  
2771 Woodley Place NW  
Washington, DC 20008

scale:  
1/4"=1'-0"

title:  
GROUND FLOOR  
PLAN

number:

A 100

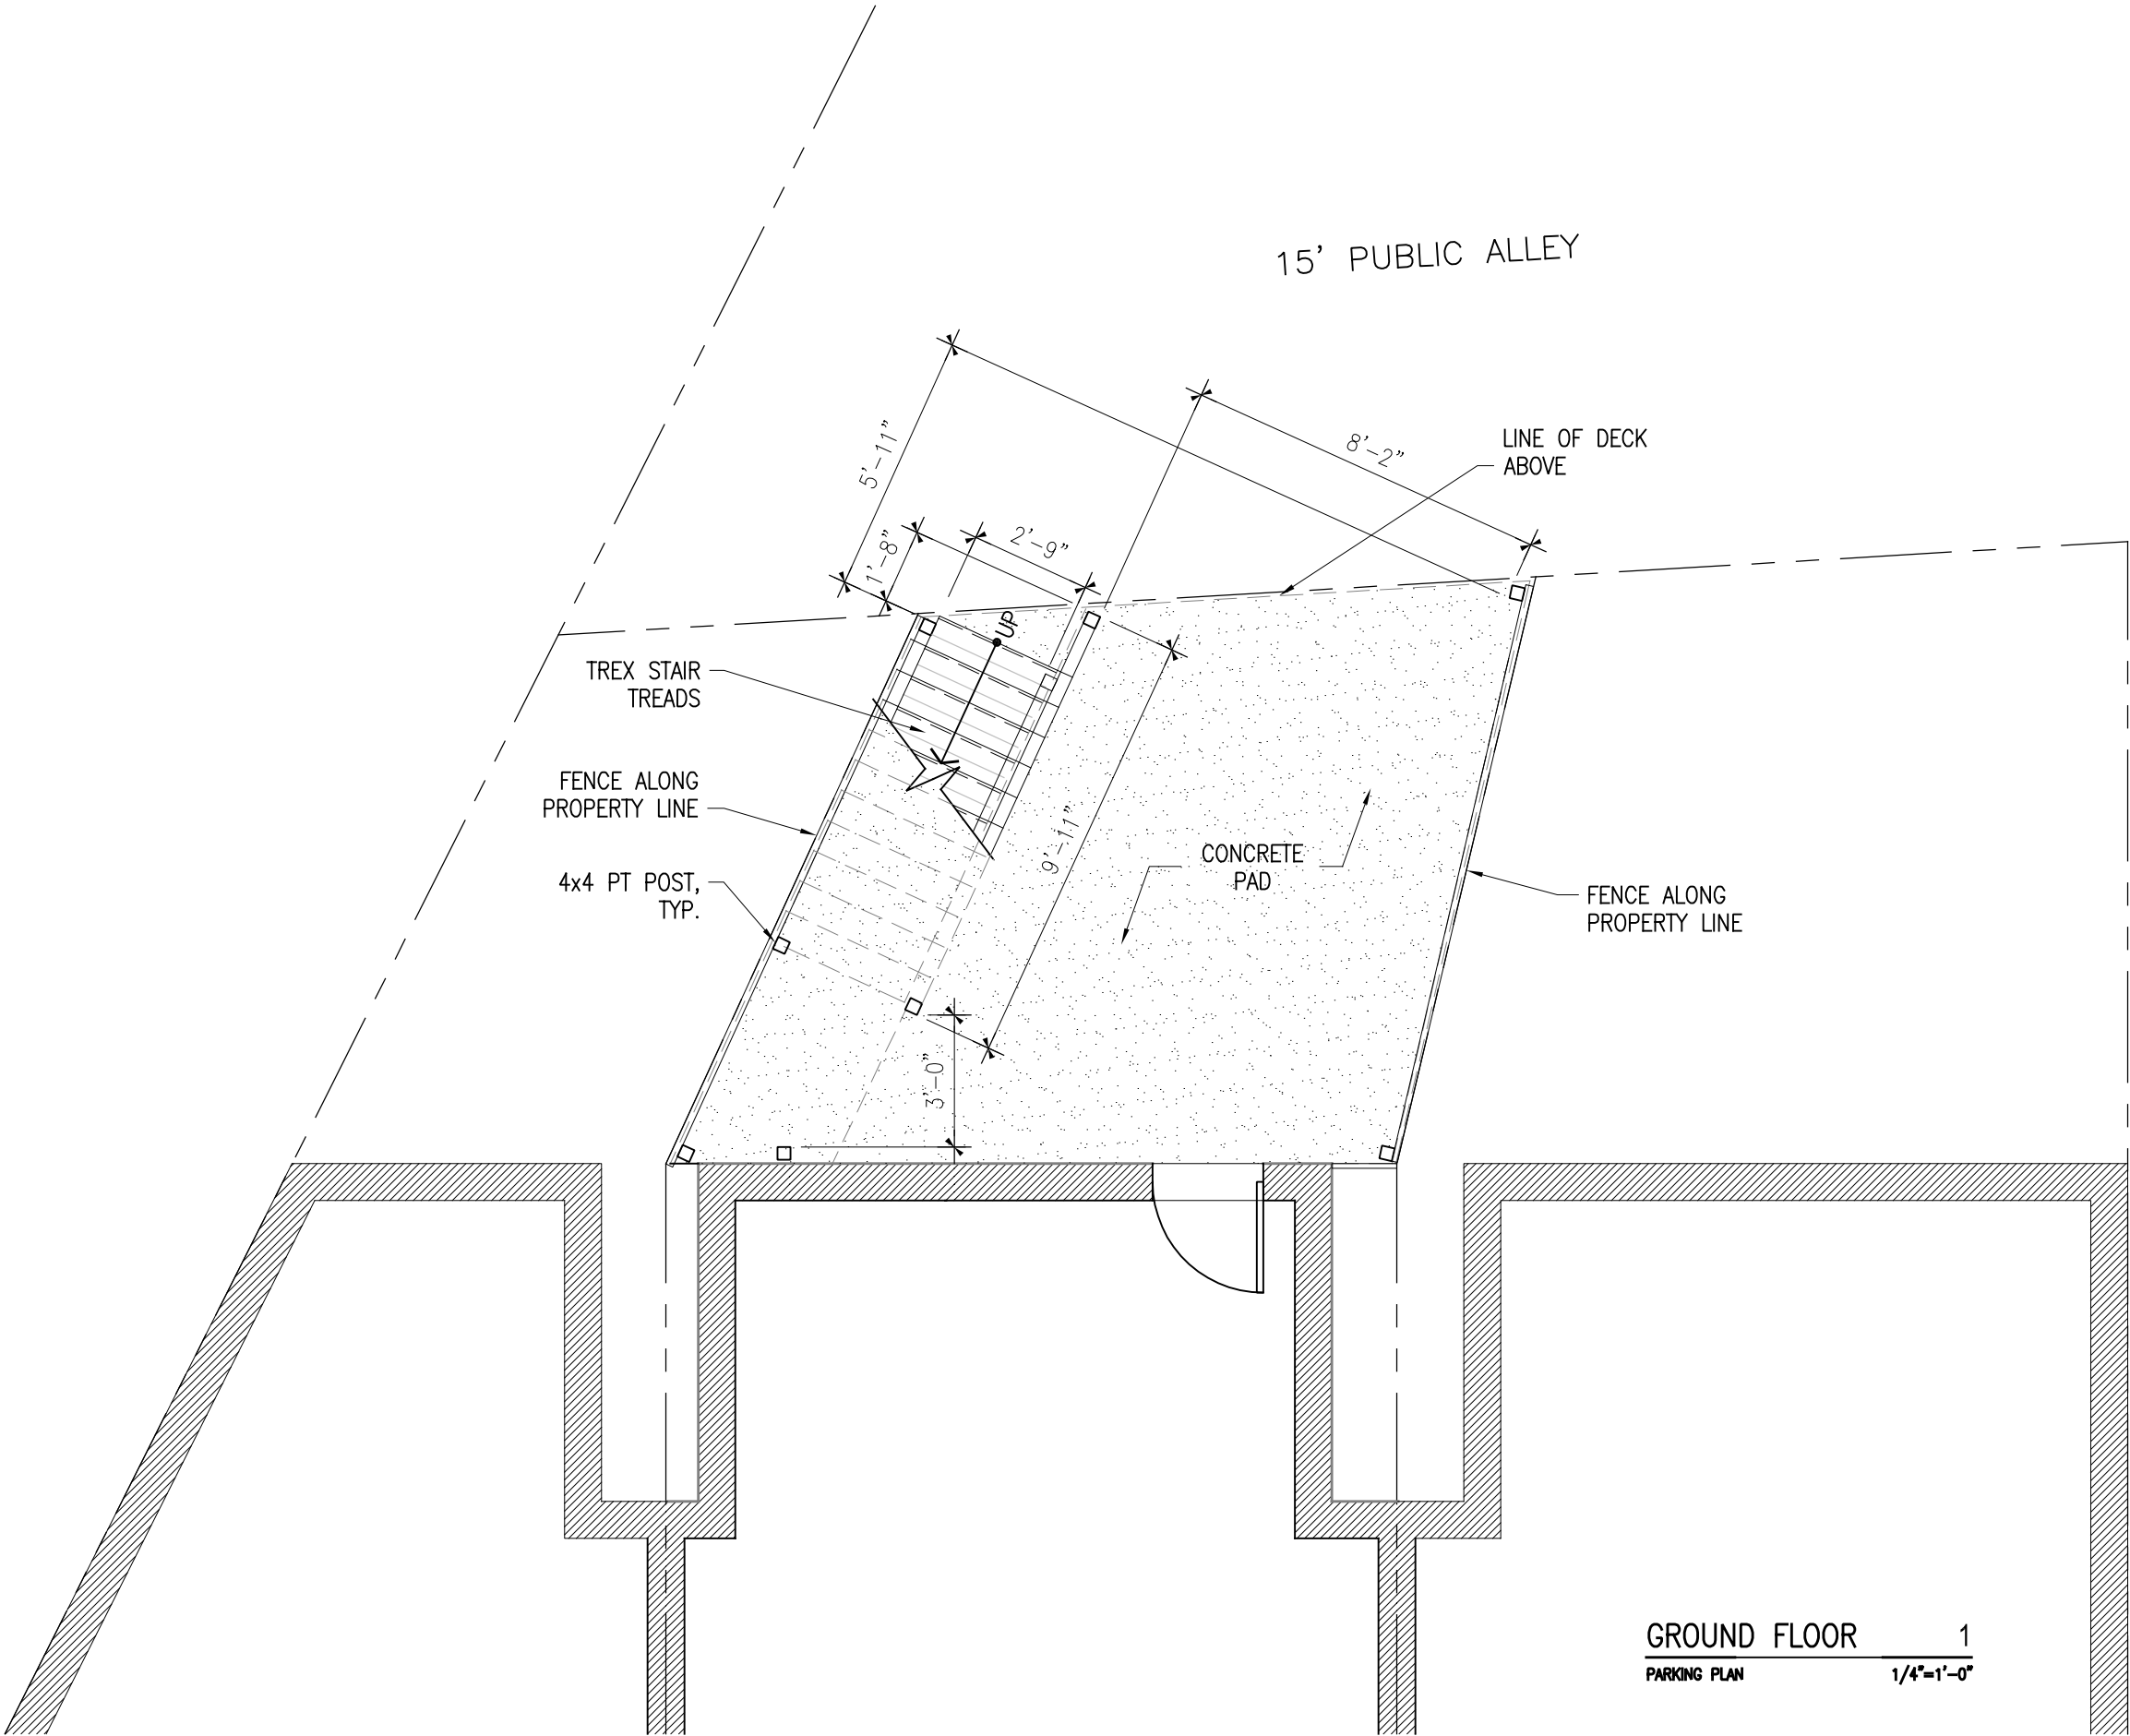

builder:

FOR AREA VARIANCE

project name:  
CHOHARIS  
IMPROVEMENTS

2771 Woodley Place NW  
Washington, DC 20008

date:  
10 November 2014


owner:  
Owner:  
  
Peter Choharis  
2771 Woodley Place NW  
Washington, DC 20008

scale:  
1/4"=1'-0"


title:  
FIRST FLOOR  
PLAN

number:

A 101

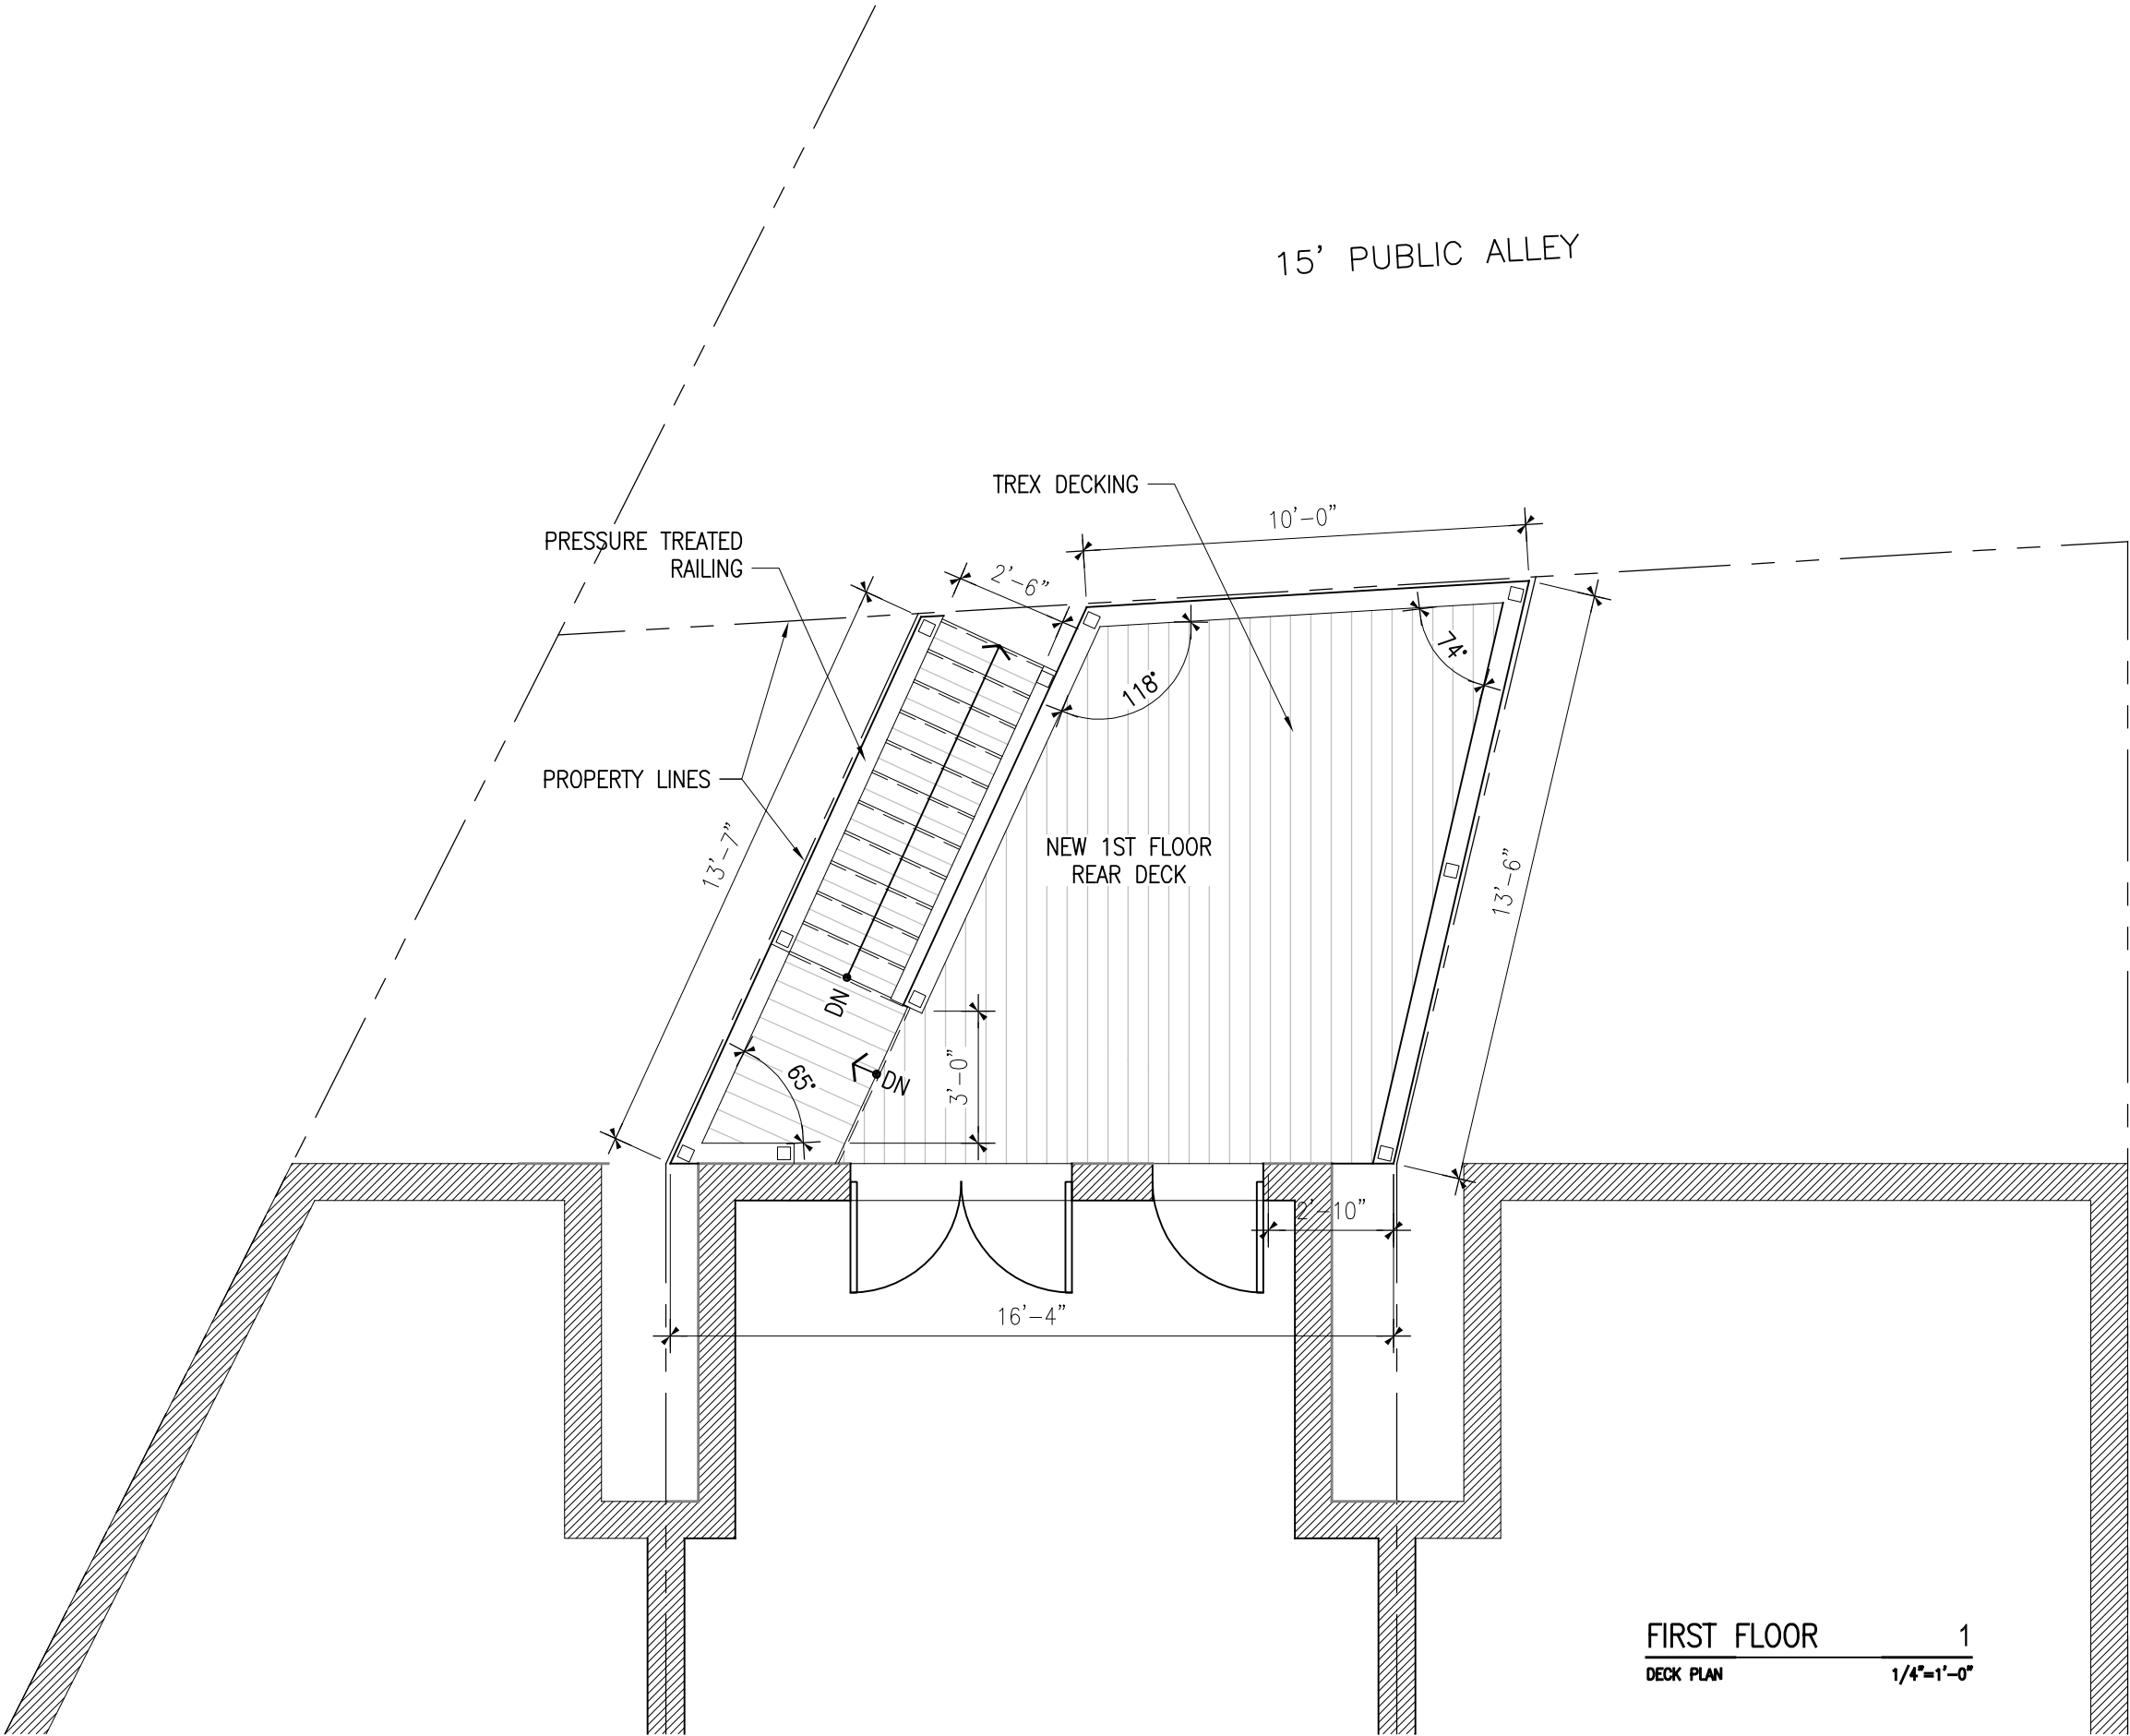

|                   |  |
|-------------------|--|
| builder:          |  |
|                   |  |
| FOR AREA VARIANCE |  |
| project name:     | CHOCHARIS IMPROVEMENTS   |
|                   | 2771 Woodley Place NW<br>Washington, DC 20008                              |
| date:             | 10 November 2014   |
| owner:            | Owner:<br>Peter Chocharis<br>2771 Woodley Place NW<br>Washington, DC 20008 |
| scale:            | 1/4"=1'-0"   |
| title:            | REAR DECK ELEVATION  |
| number:           | A 200  |

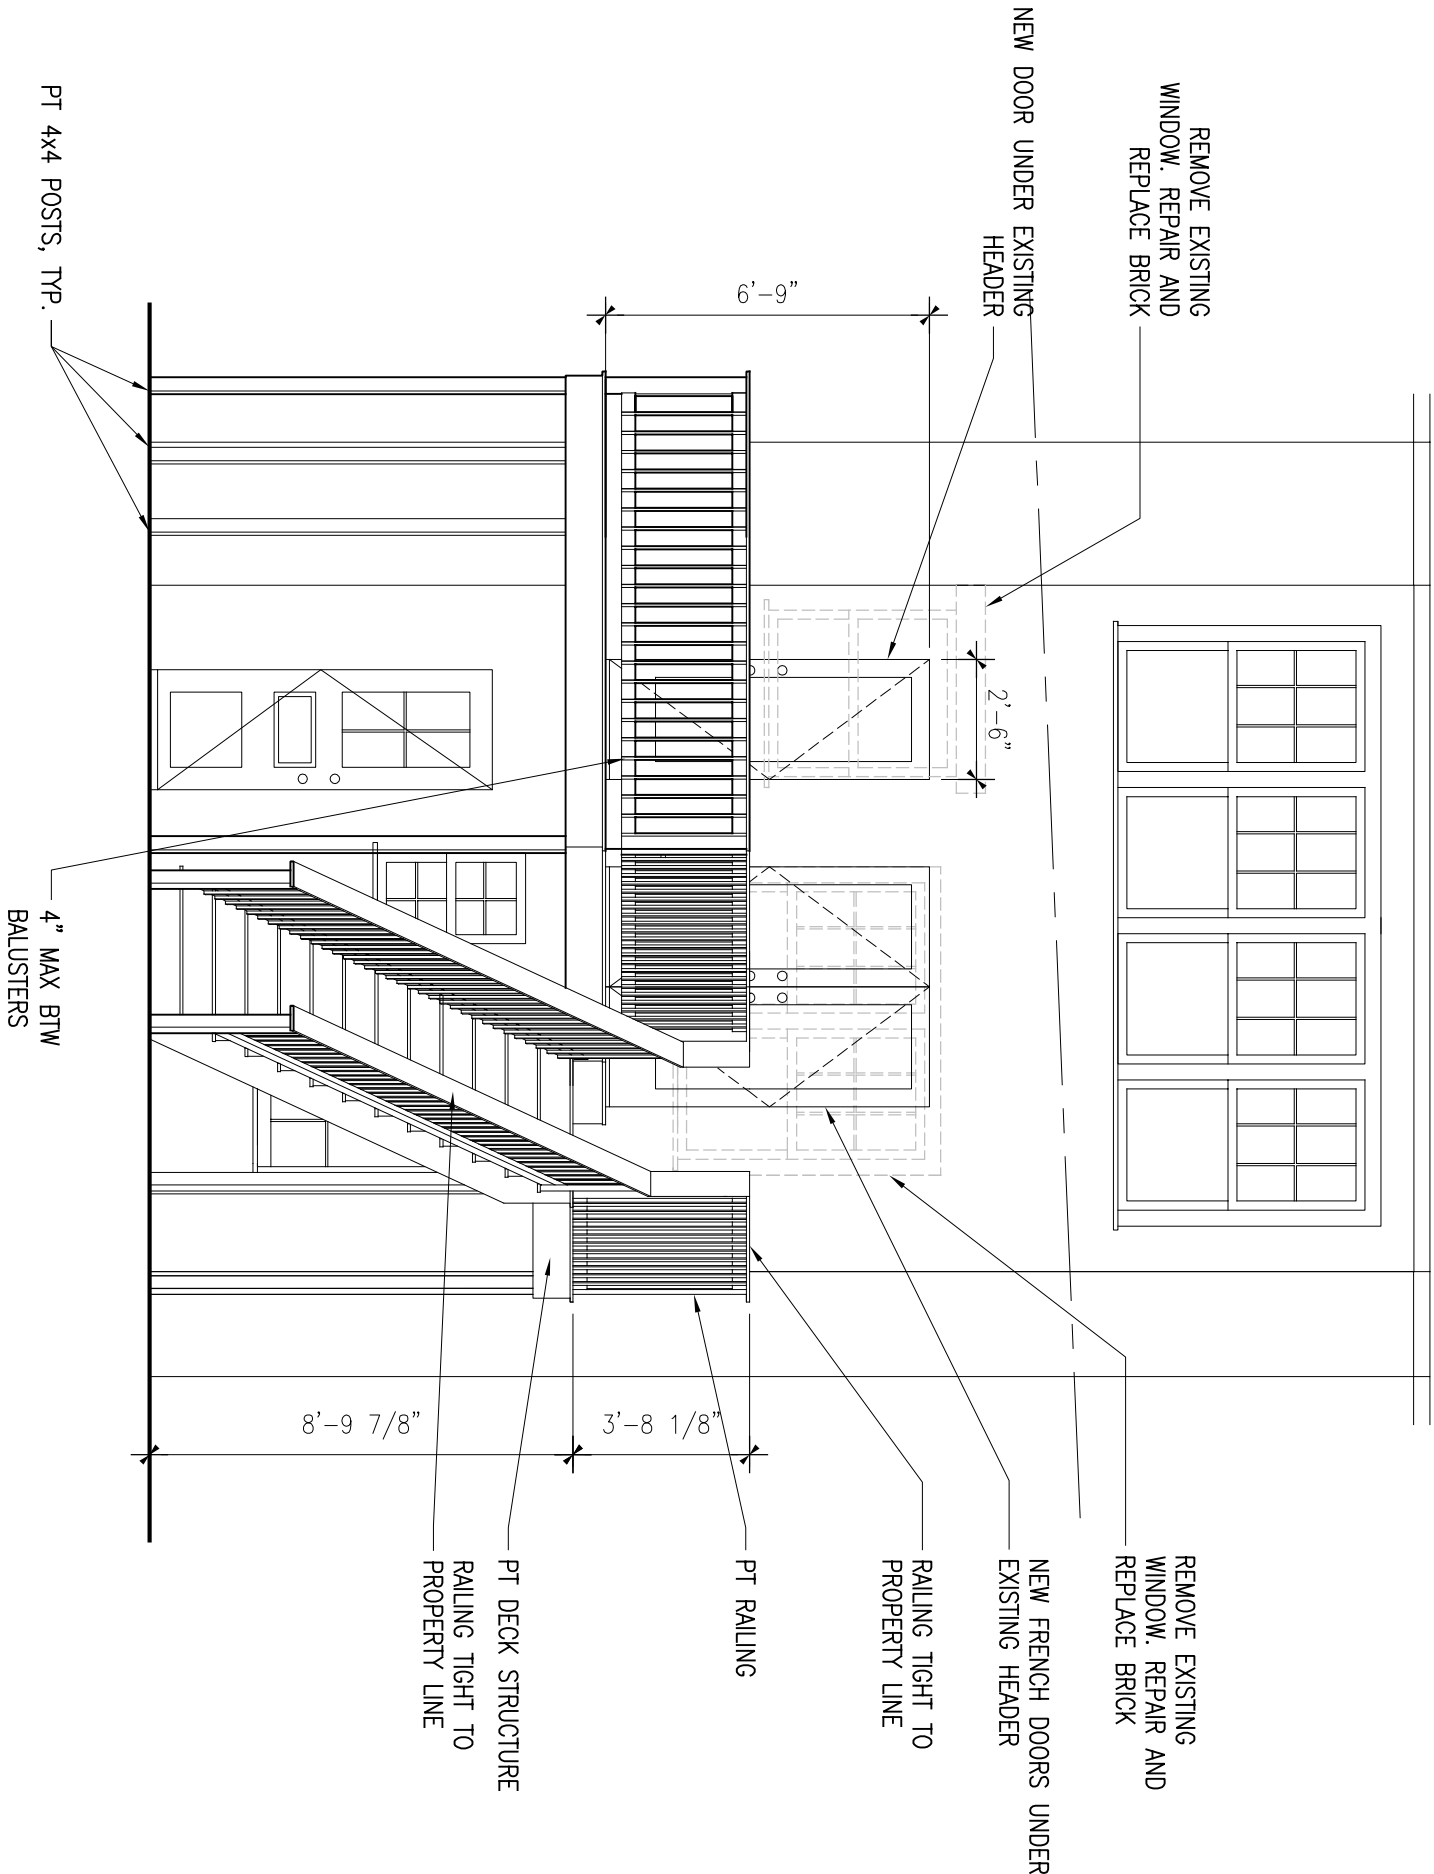

REAR DECK  
ELEVATION  
1  
1/4"=1'-0"