
 


1 WALL SECTION


A-1.2

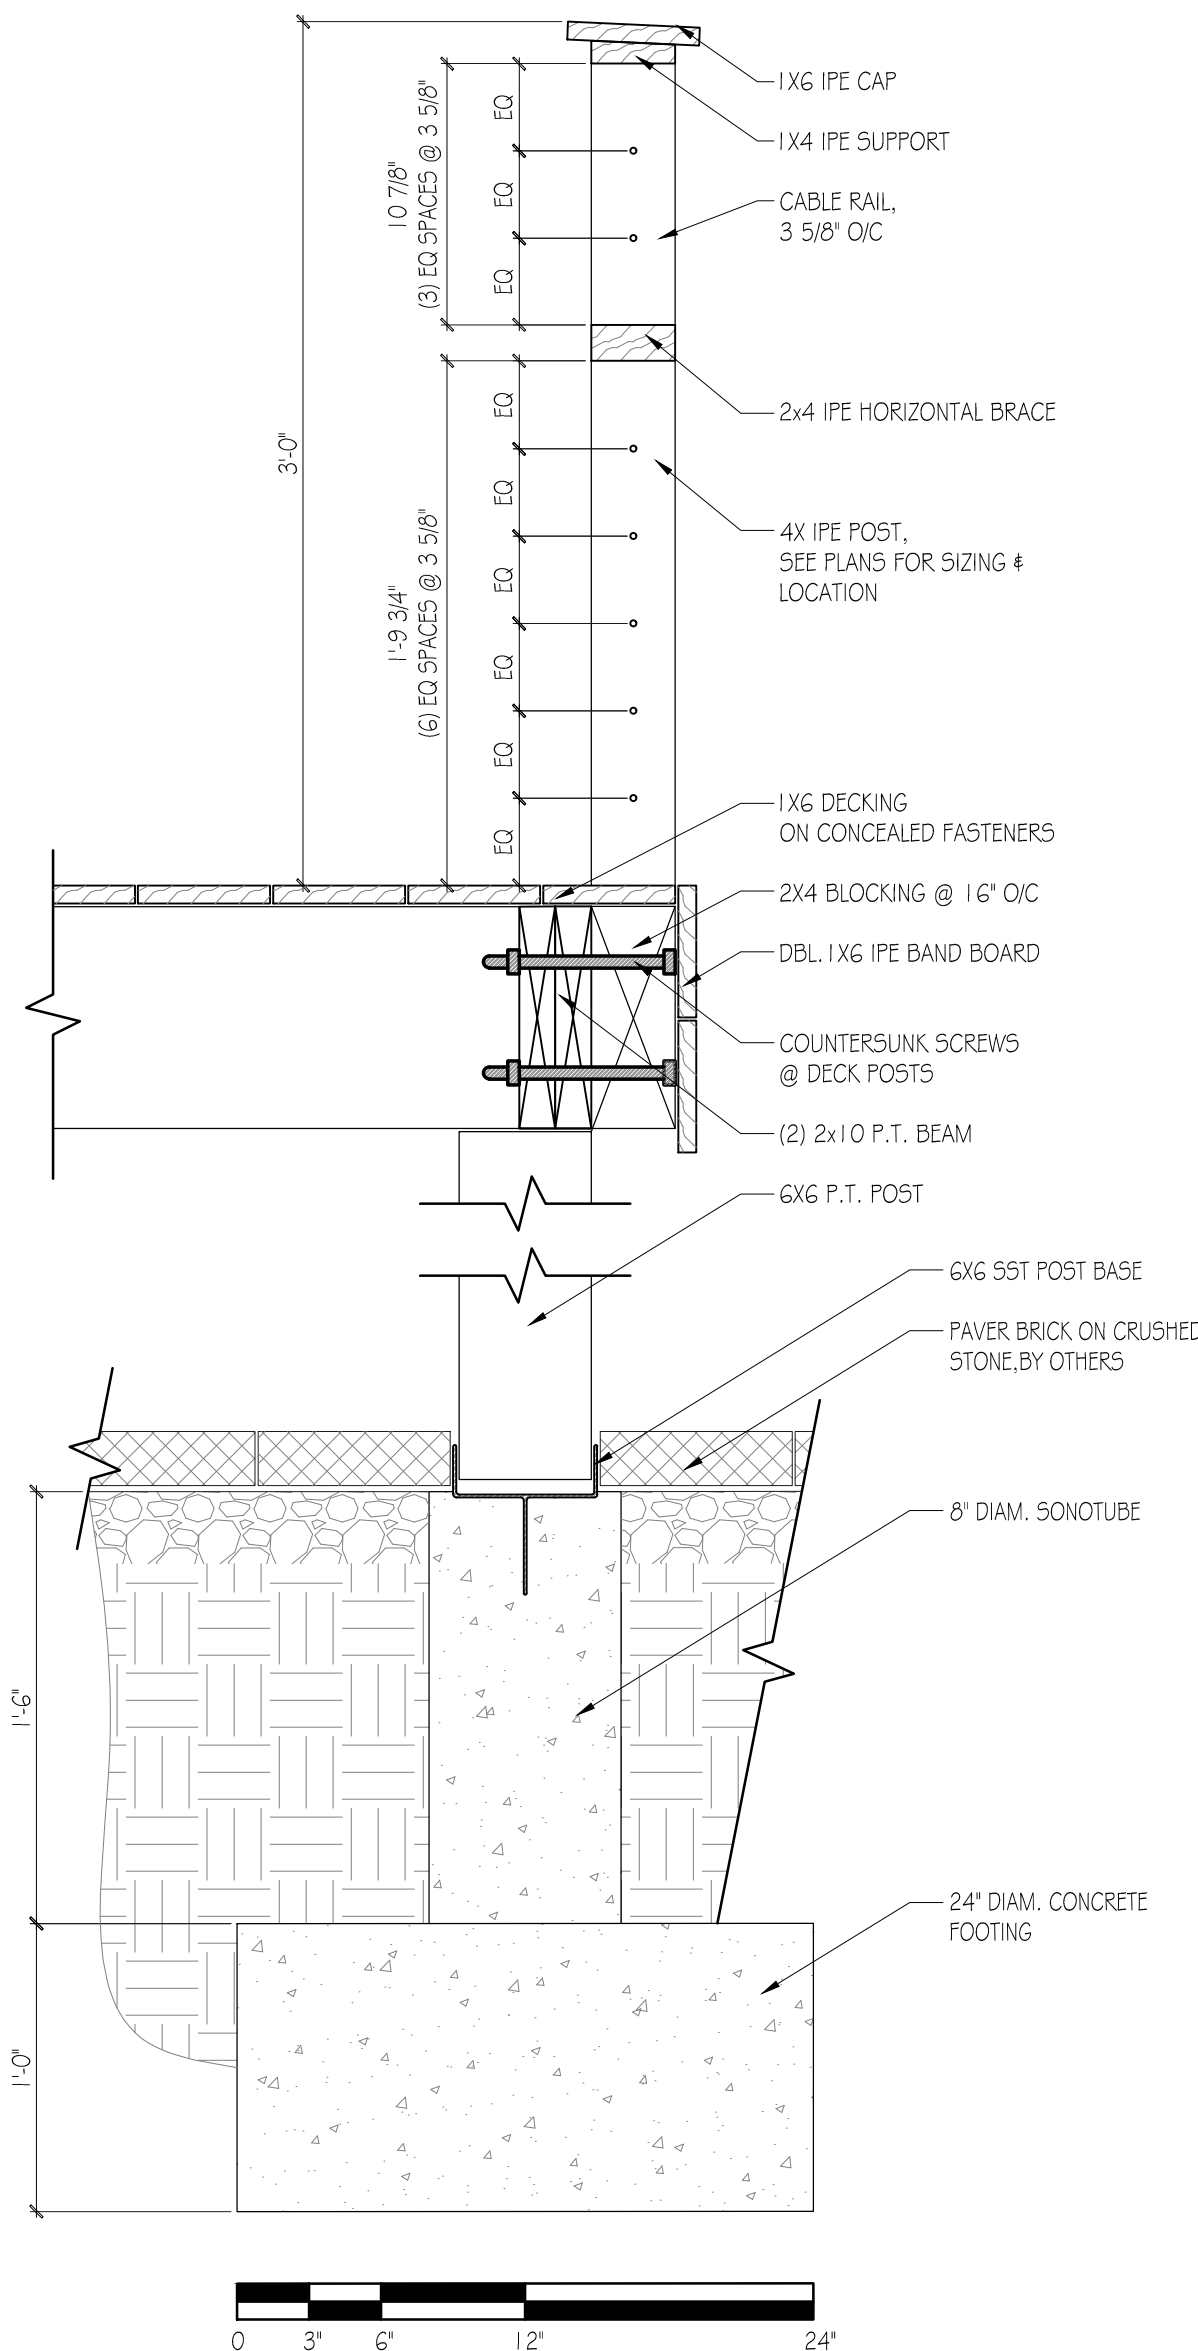

3 EAST ELEVATION


A-1.2

SEE 2 / A-1.2 FOR TYP. NOTES & DIMENSIONS

 



2 SOUTH ELEVATION

A-1.2

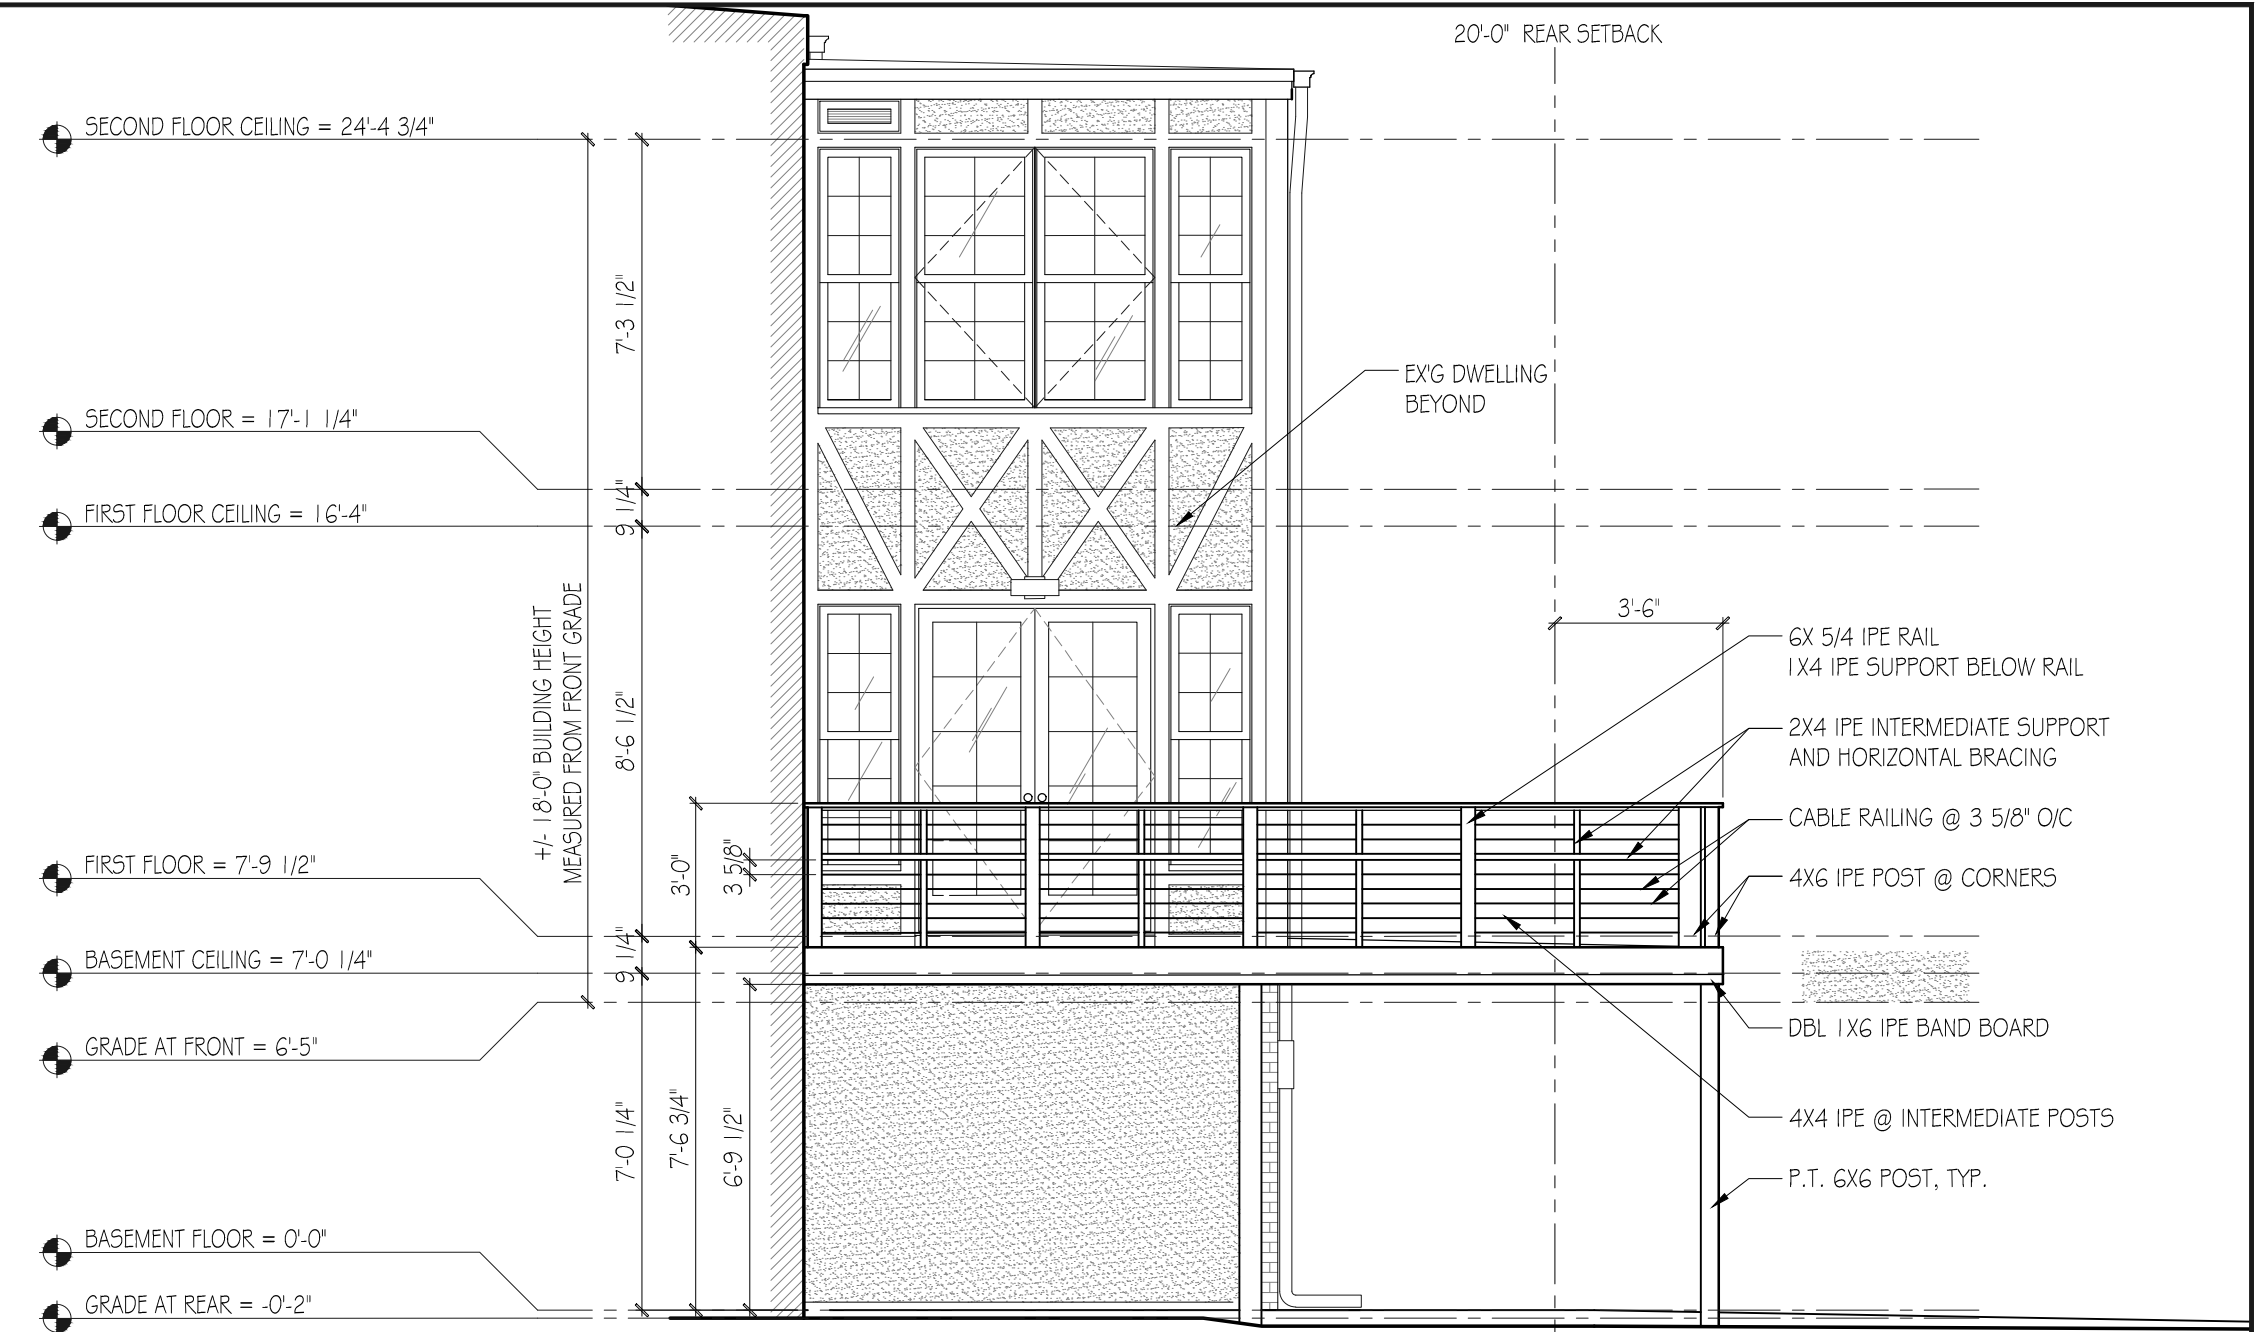

DEWITTE RESIDENCE - SPECIAL EXCEPTION PACKAGE

© 2013 THIS DRAWING AND THE DESIGN SHOWN ARE THE PROPERTY OF WENTWORTH, INC. THE REPRODUCTION, COPYING, OR OTHER USE OF THIS DRAWING WITHOUT THE ARCHITECT'S WRITTEN CONSENT IS PROHIBITED AND ANY INFRINGEMENT WILL BE SUBJECT TO LEGAL ACTION.

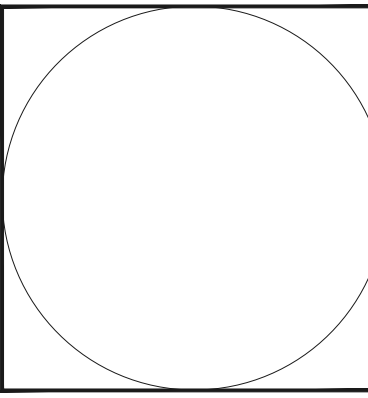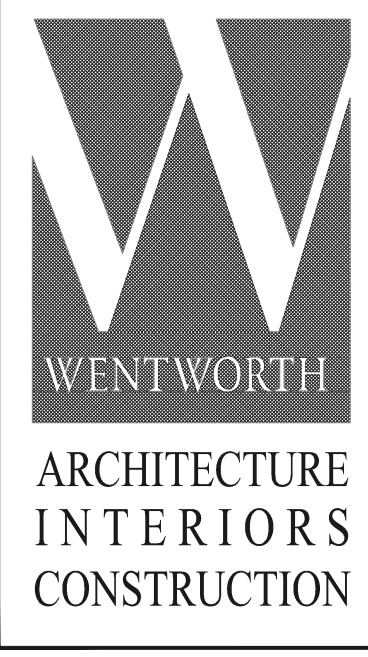

WENTWORTH INC.
 8555 Connecticut Ave., Suite 200
 Chevy Chase, Md, 20815
 Ph: 240-395-0705 Fax: 240-395-0707
 www.wentworthstudio.com



Project Name: **DEWITTE RESIDENCE**
 1613 44TH STREET, NW
 WASHINGTON, DC 20007
 Drawing Name: **WALL SECTION EXTERIOR ELEVATIONS**

Sheet No : **A-1.2**
 Date: 07-10-2014
 Drawing Order: 18854
 EXHIBIT NO. 7



DEWITT RESIDENCE - SPECIAL EXCEPTION PACKAGE

© 2013 THIS DRAWING AND THE DESIGN SHOWN ARE THE PROPERTY OF WENTWORTH, INC. THE REPRODUCTION, COPYING, OR OTHER USE OF THIS DRAWING WITHOUT THE ARCHITECT'S WRITTEN CONSENT IS PROHIBITED AND ANY INFRINGEMENT WILL BE SUBJECT TO LEGAL ACTION.

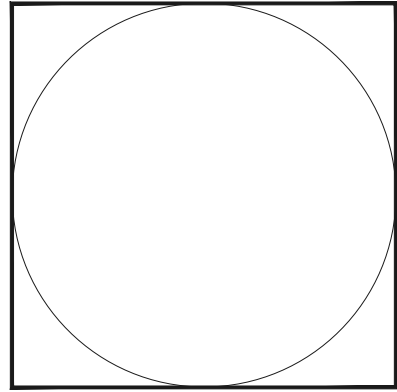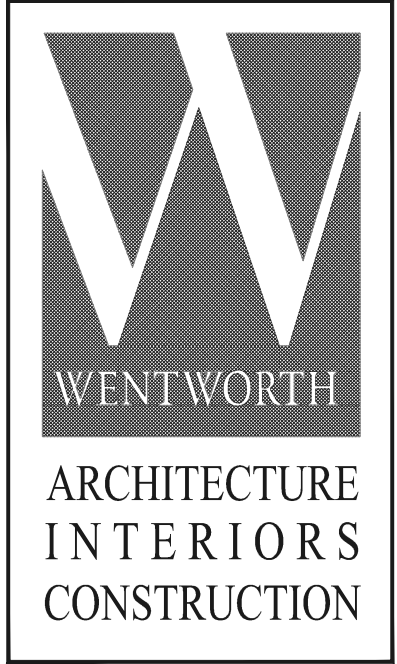

WENTWORTH INC.
 8555 Connecticut Ave., Suite 200
 Chevy Chase, Md, 20815
 Ph: 240-395-0705 Fax: 240-395-0707
www.wentworthstudio.com

Project Name:
DEWITT RESIDENCE
 1613 44TH STREET, NW
 WASHINGTON, DC 20007
 Drawing Name:
3D IMAGES

Sheet No :
A-1.3
 Date: 07-10-2014
 Binding order: of