

BZA CASE #18859
REVISION 11-14-14

REVISIONS		
#	DATE	COMMENTS

GREAVES RESIDENCE
438 NEW JERSEY AVENUE SE Washington, DC 20003

FOWLER ARCHITECTS
1819 D STREET SE
WASHINGTON, DC 20003
(202) 546-0896
www.fowler-architects.com


SEAL:

VERSION: BZA
DATE: 11-14-14
SCALE: 3/16"=1'-0"

BASEMENT PLAN

A-1



Board of Zoning Adjustment
District of Columbia
CASE NO.18859
EXHIBIT NO.29

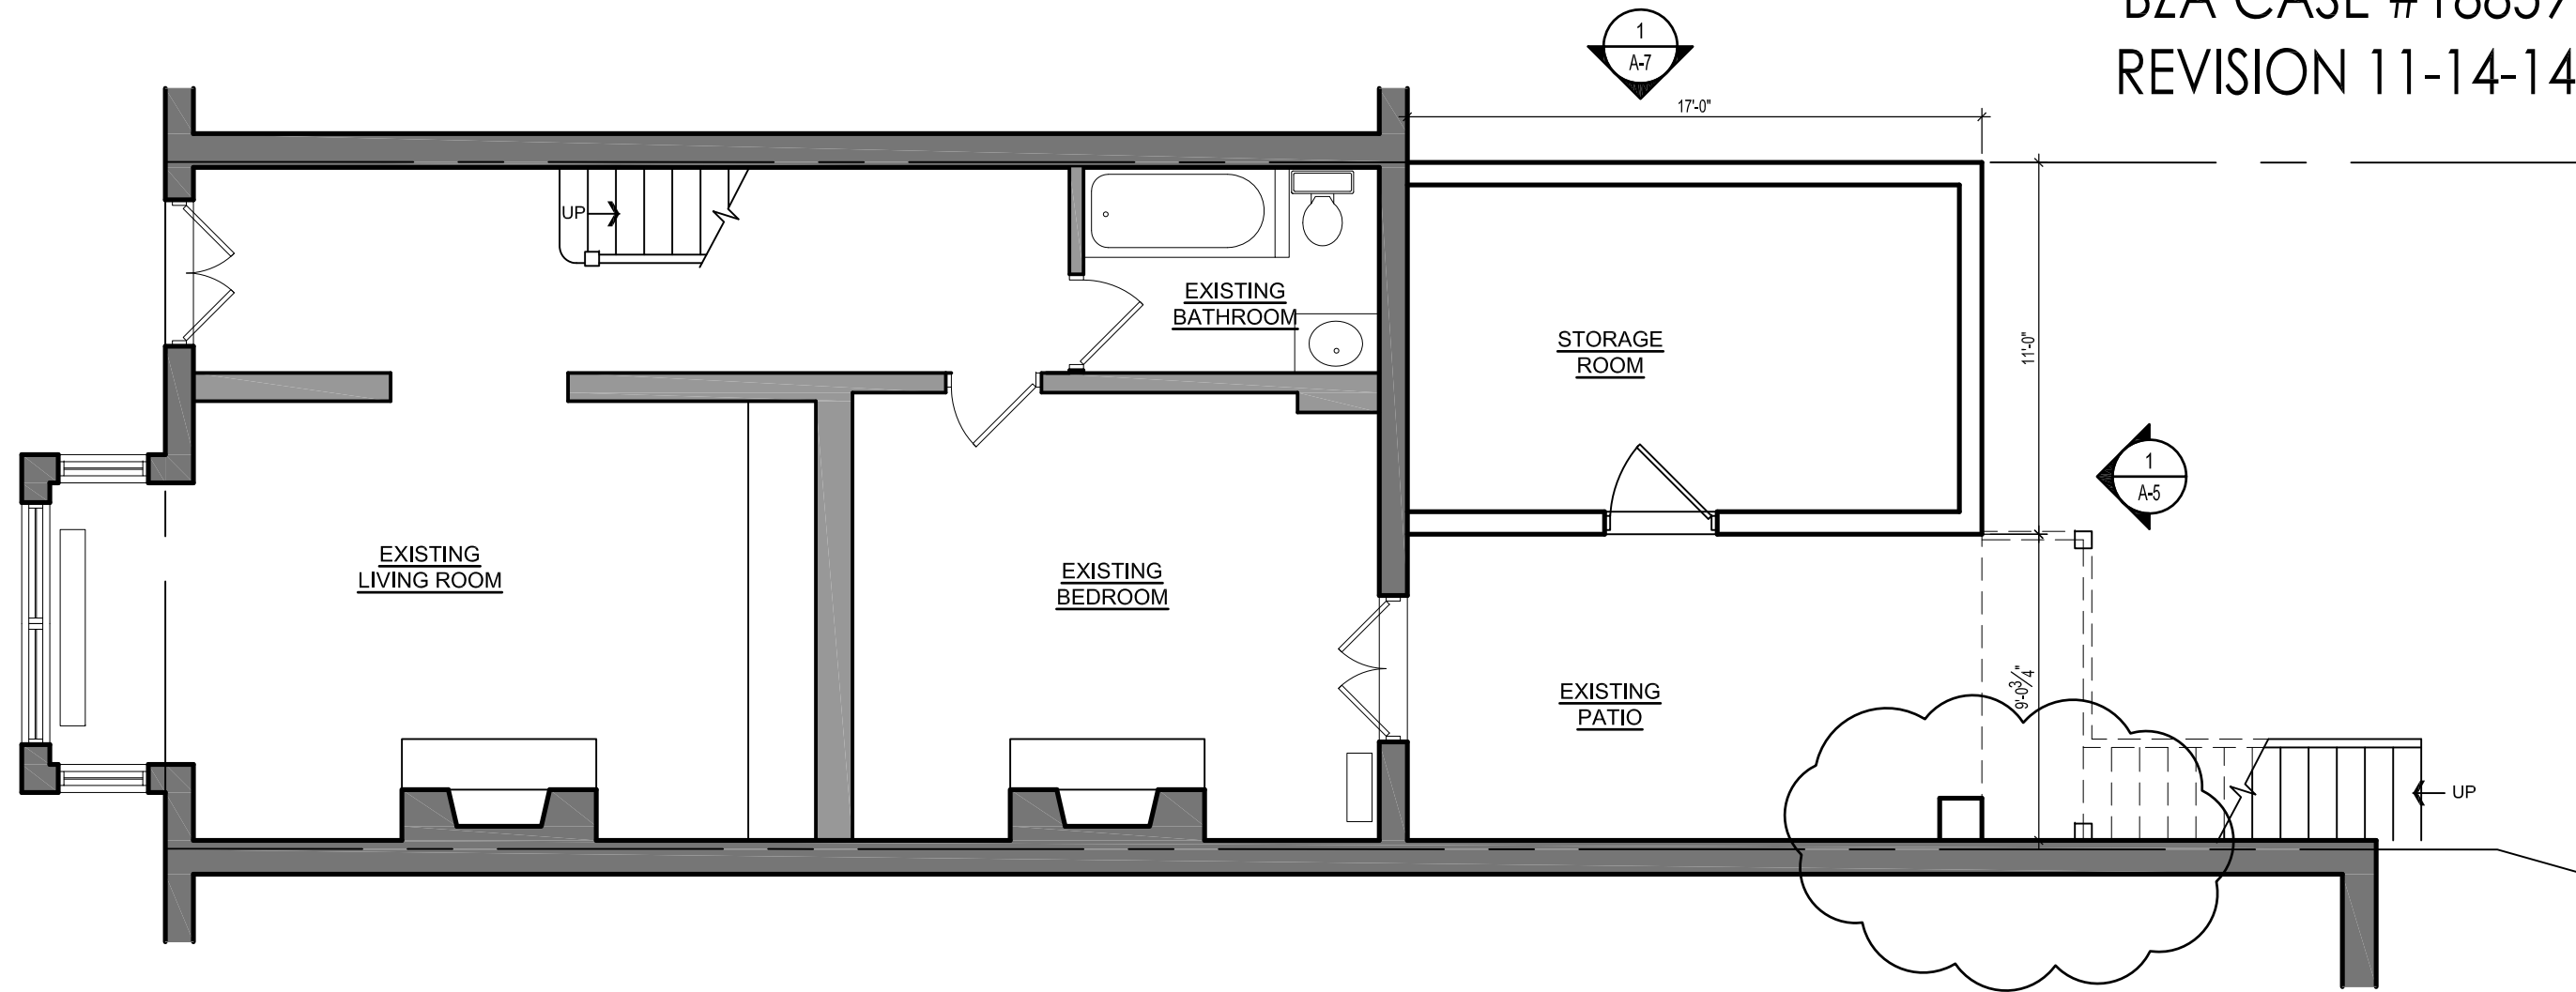

1 BASEMENT PLAN
A-1 SCALE: 3/16"=1'-0"

LEGEND:

- EXISTING PARTITION TO REMAIN
- NEW PARTITION

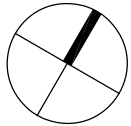 

BZA CASE #18859
REVISION 11-14-14

REVISIONS		
#	DATE	COMMENTS

GREAVES RESIDENCE
438 NEW JERSEY AVENUE SE Washington, DC 20003


FOWLER ARCHITECTS
1819 D STREET SE
WASHINGTON, DC 20003
(202) 546-0896
www.fowler-architects.com

SEAL:

VERSION: BZA
DATE: 11-14-14
SCALE: 3/16"=1'-0"

FIRST FLOOR PLAN



A-2

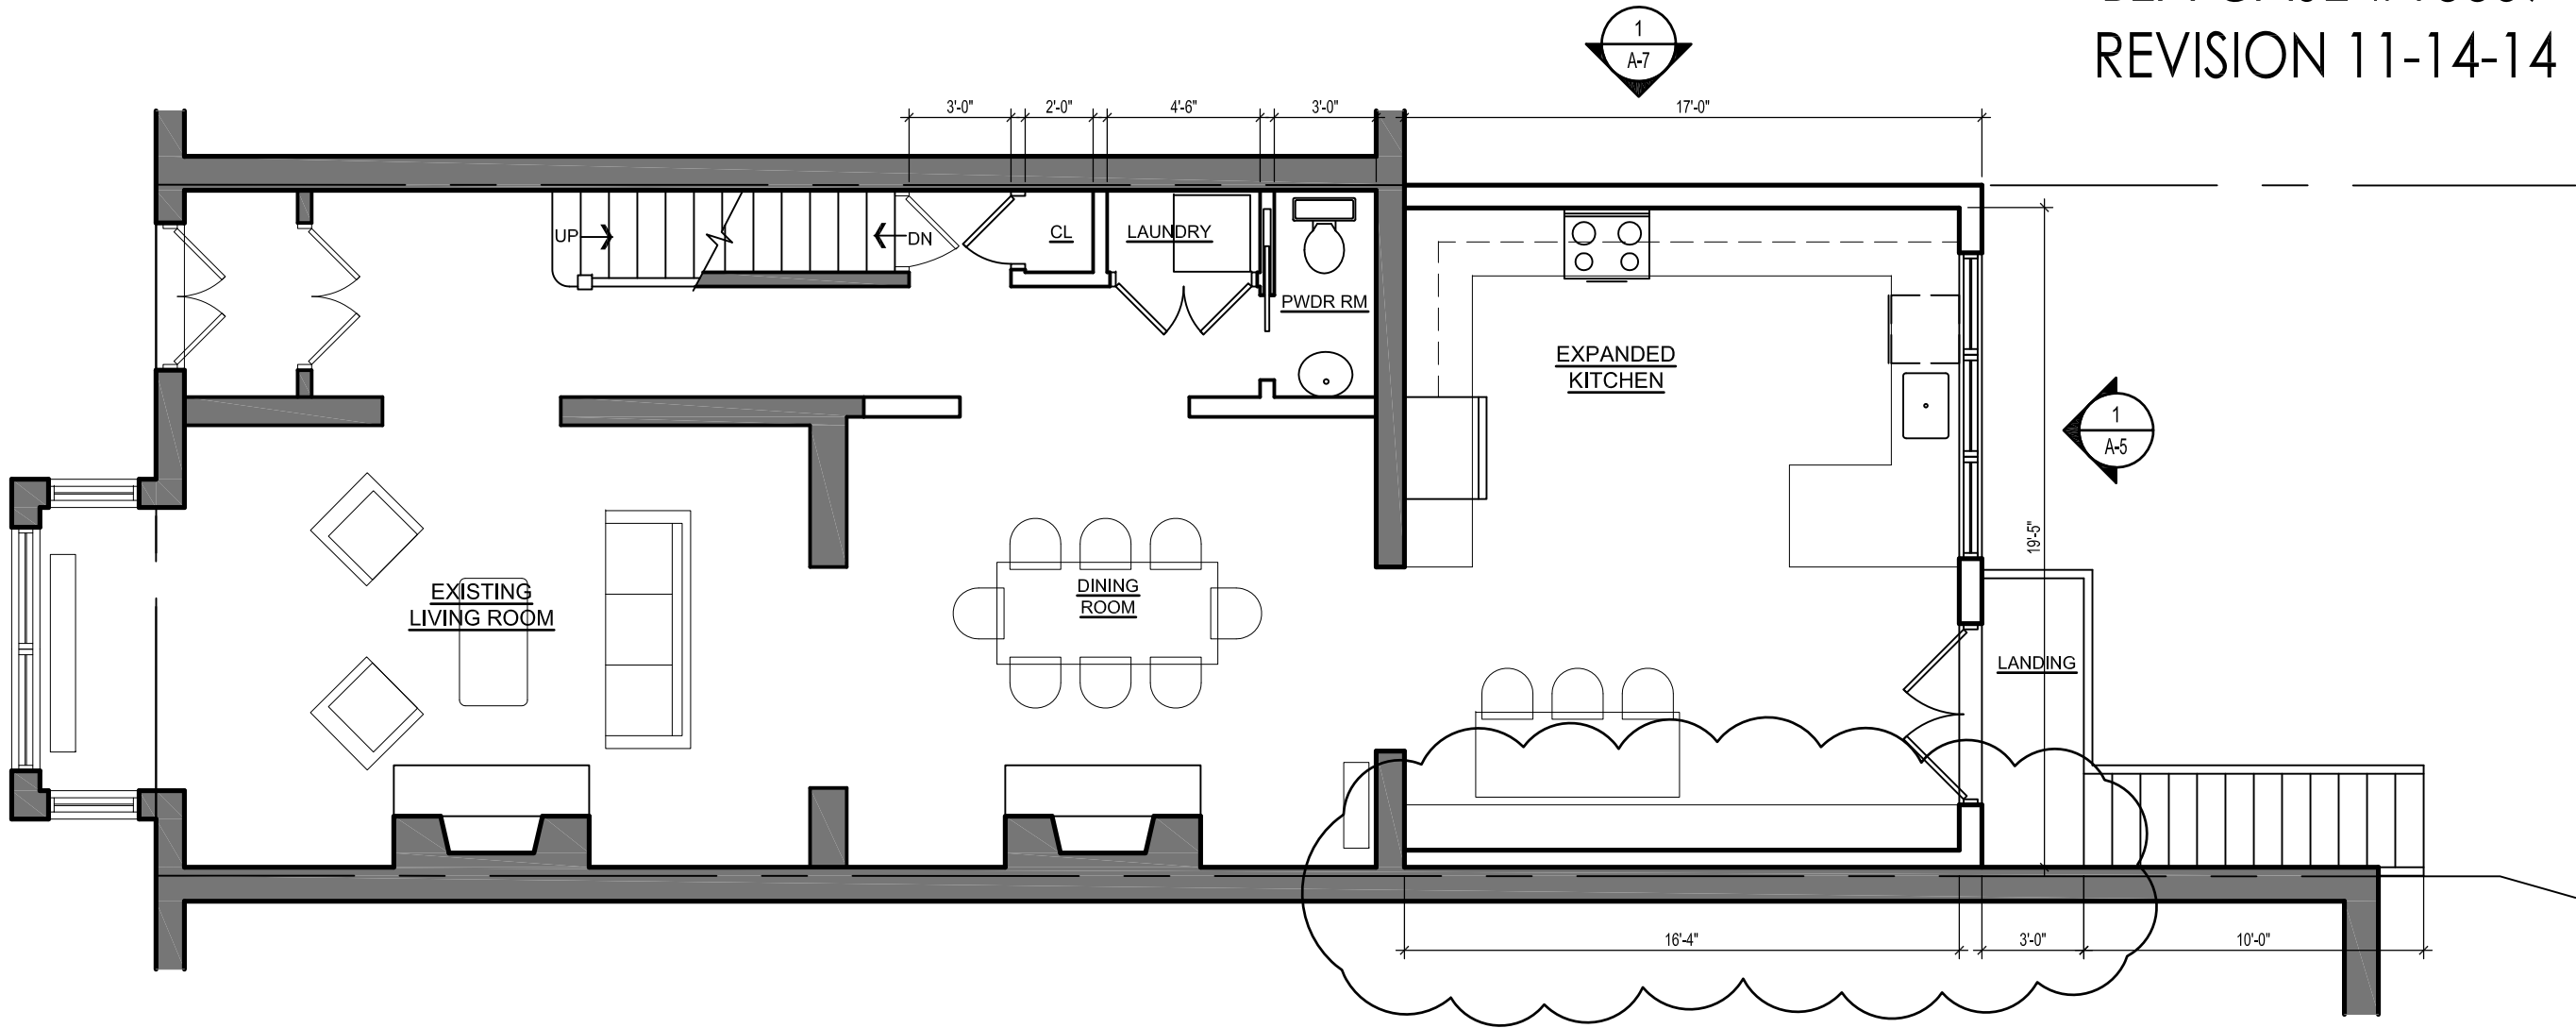


1 FIRST FLOOR PLAN
A-2 SCALE: 3/16"=1'-0"

LEGEND:

- EXISTING PARTITION TO REMAIN
- NEW PARTITION

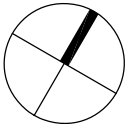 


BZA CASE #18859
REVISION 11-14-14

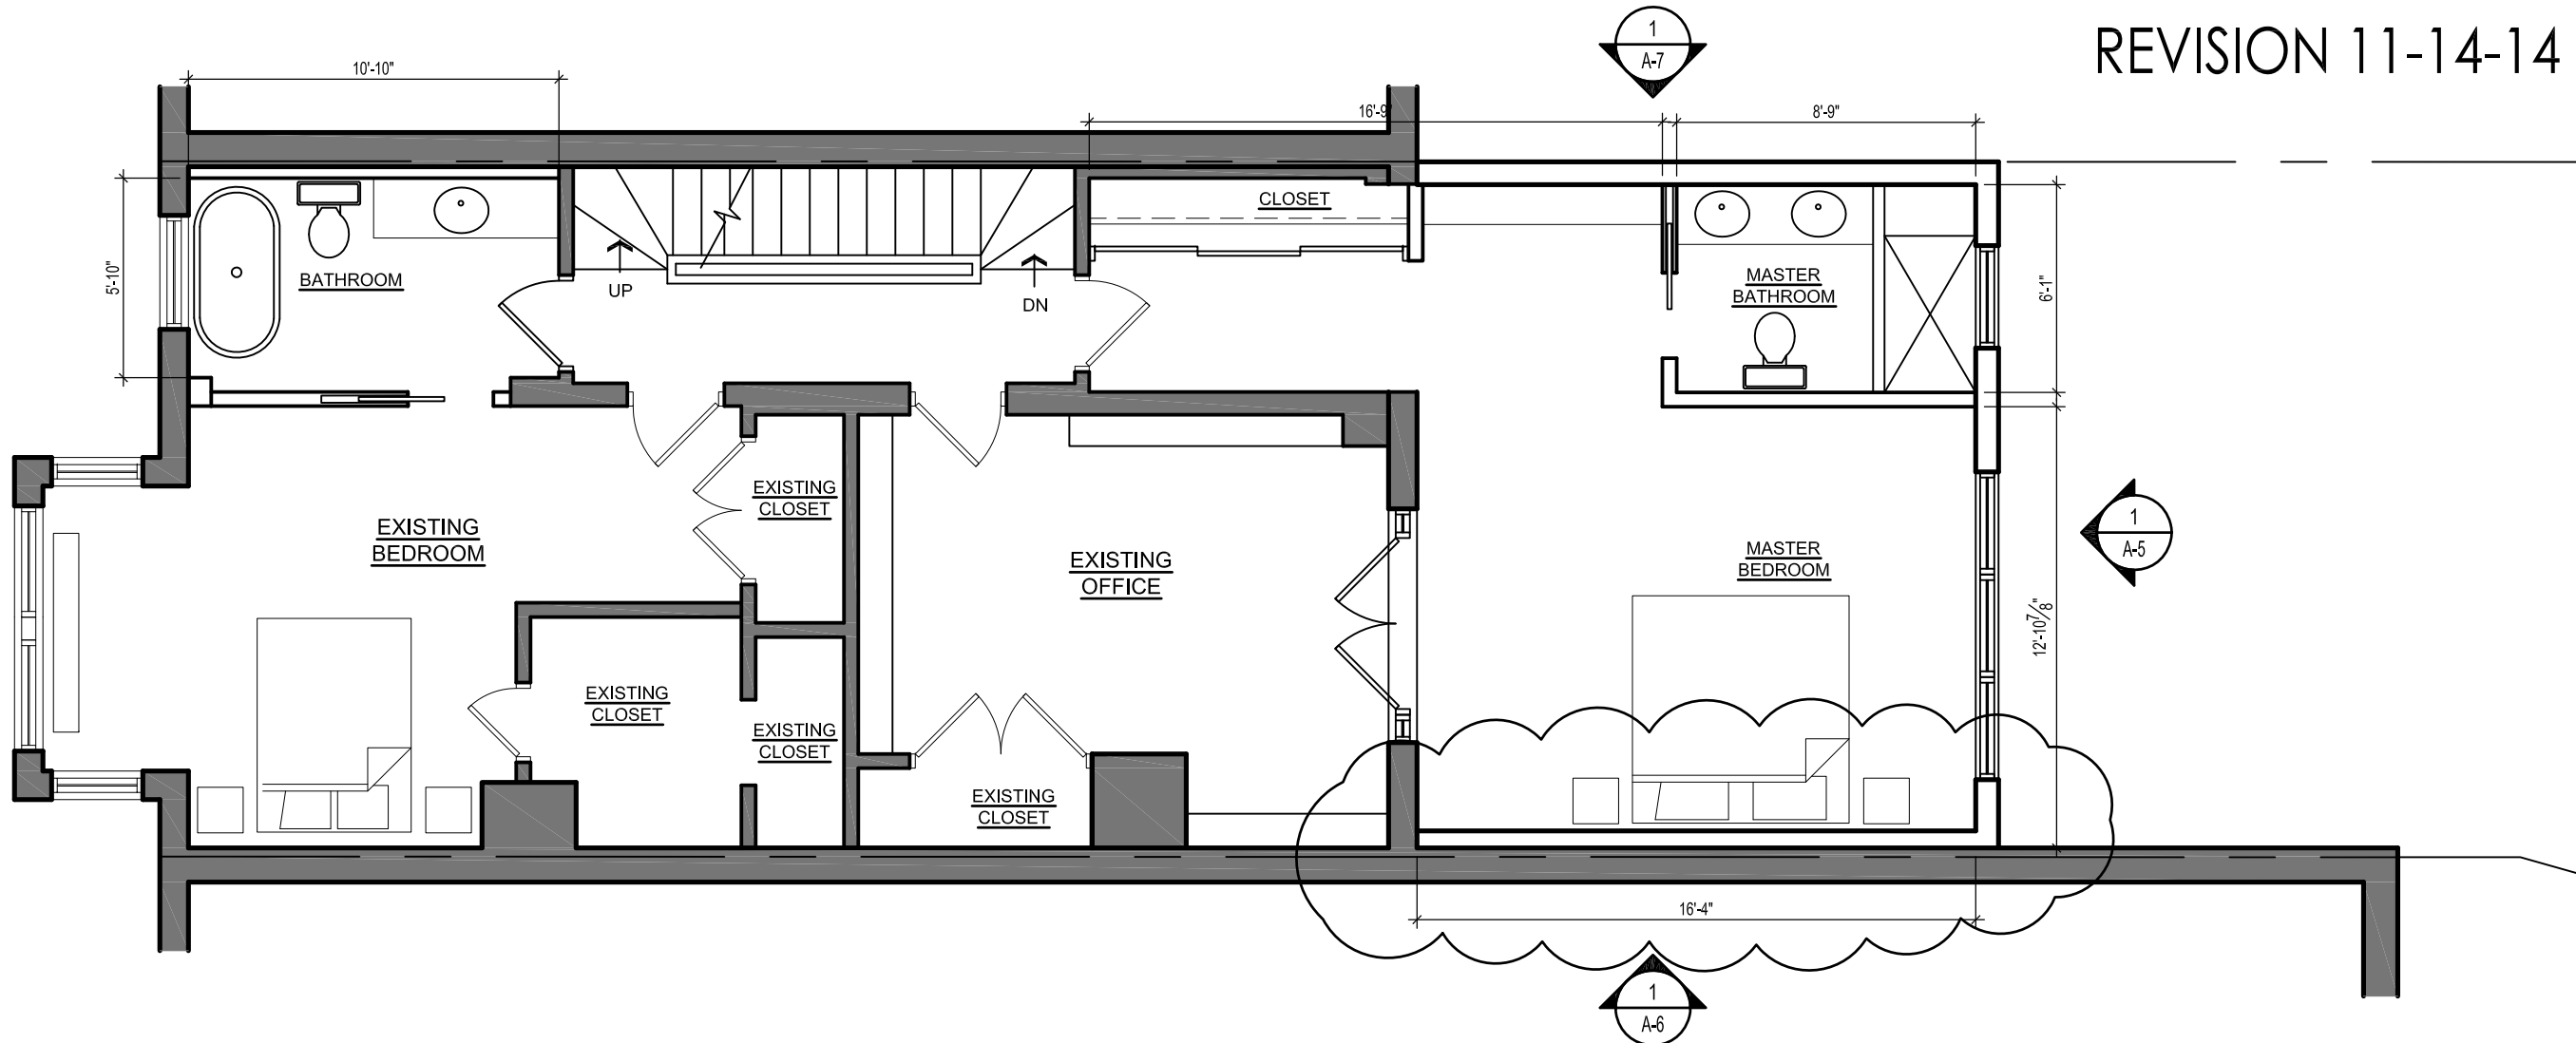

1 SECOND FLOOR PLAN
A-3 SCALE: 3/16"=1'-0"

LEGEND:

- EXISTING PARTITION TO REMAIN
- NEW PARTITION

 

REVISIONS		
#	DATE	COMMENTS

GREAVES RESIDENCE
438 NEW JERSEY AVENUE SE Washington, DC 20003


FOWLER ARCHITECTS
1819 D STREET SE
WASHINGTON, DC 20003
(202) 546-0896
www.fowler-architects.com

SEAL:

VERSION: BZA
DATE: 11-14-14
SCALE: 3/16"=1'-0"

SECOND FLOOR PLAN

A-3

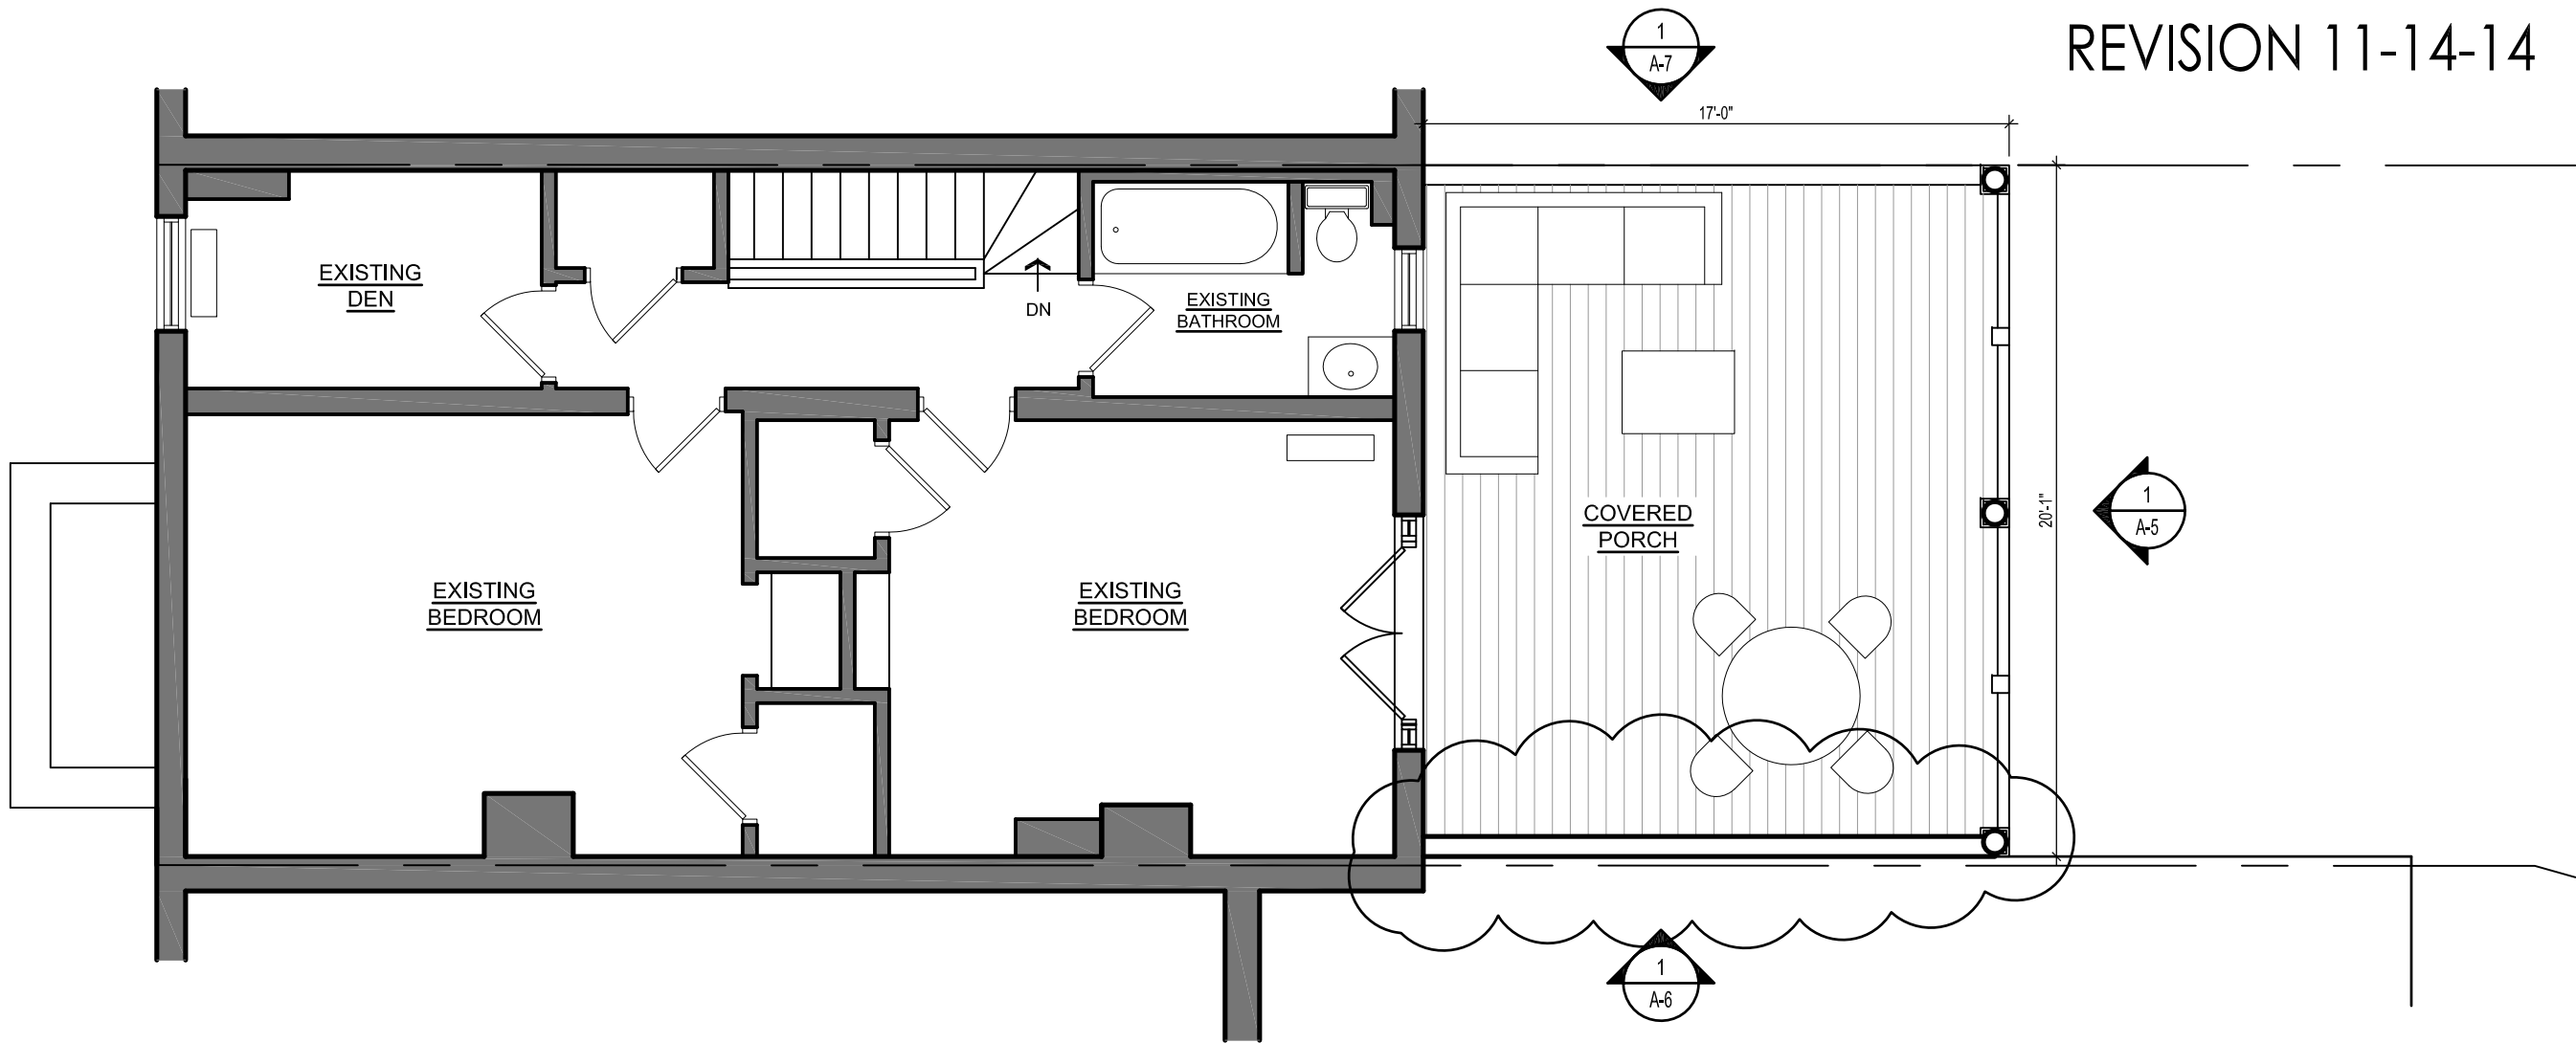

BZA CASE #18859
REVISION 11-14-14

REVISIONS		
#	DATE	COMMENTS

GREAVES RESIDENCE
438 NEW JERSEY AVENUE SE Washington, DC 20003

FOWLER ARCHITECTS
1819 D STREET SE
WASHINGTON, DC 20003
(202) 546-0896
www.fowler-architects.com

SEAL:

VERSION: BZA
DATE: 11-14-14
SCALE: 3/16"=1'-0"



THIRD FLOOR PLAN

A-4


1 THIRD FLOOR PLAN
A-4 SCALE: 3/16"=1'-0"

LEGEND:

- EXISTING PARTITION TO REMAIN
- NEW PARTITION

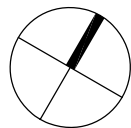 


BZA CASE #18859
REVISION 11-14-14

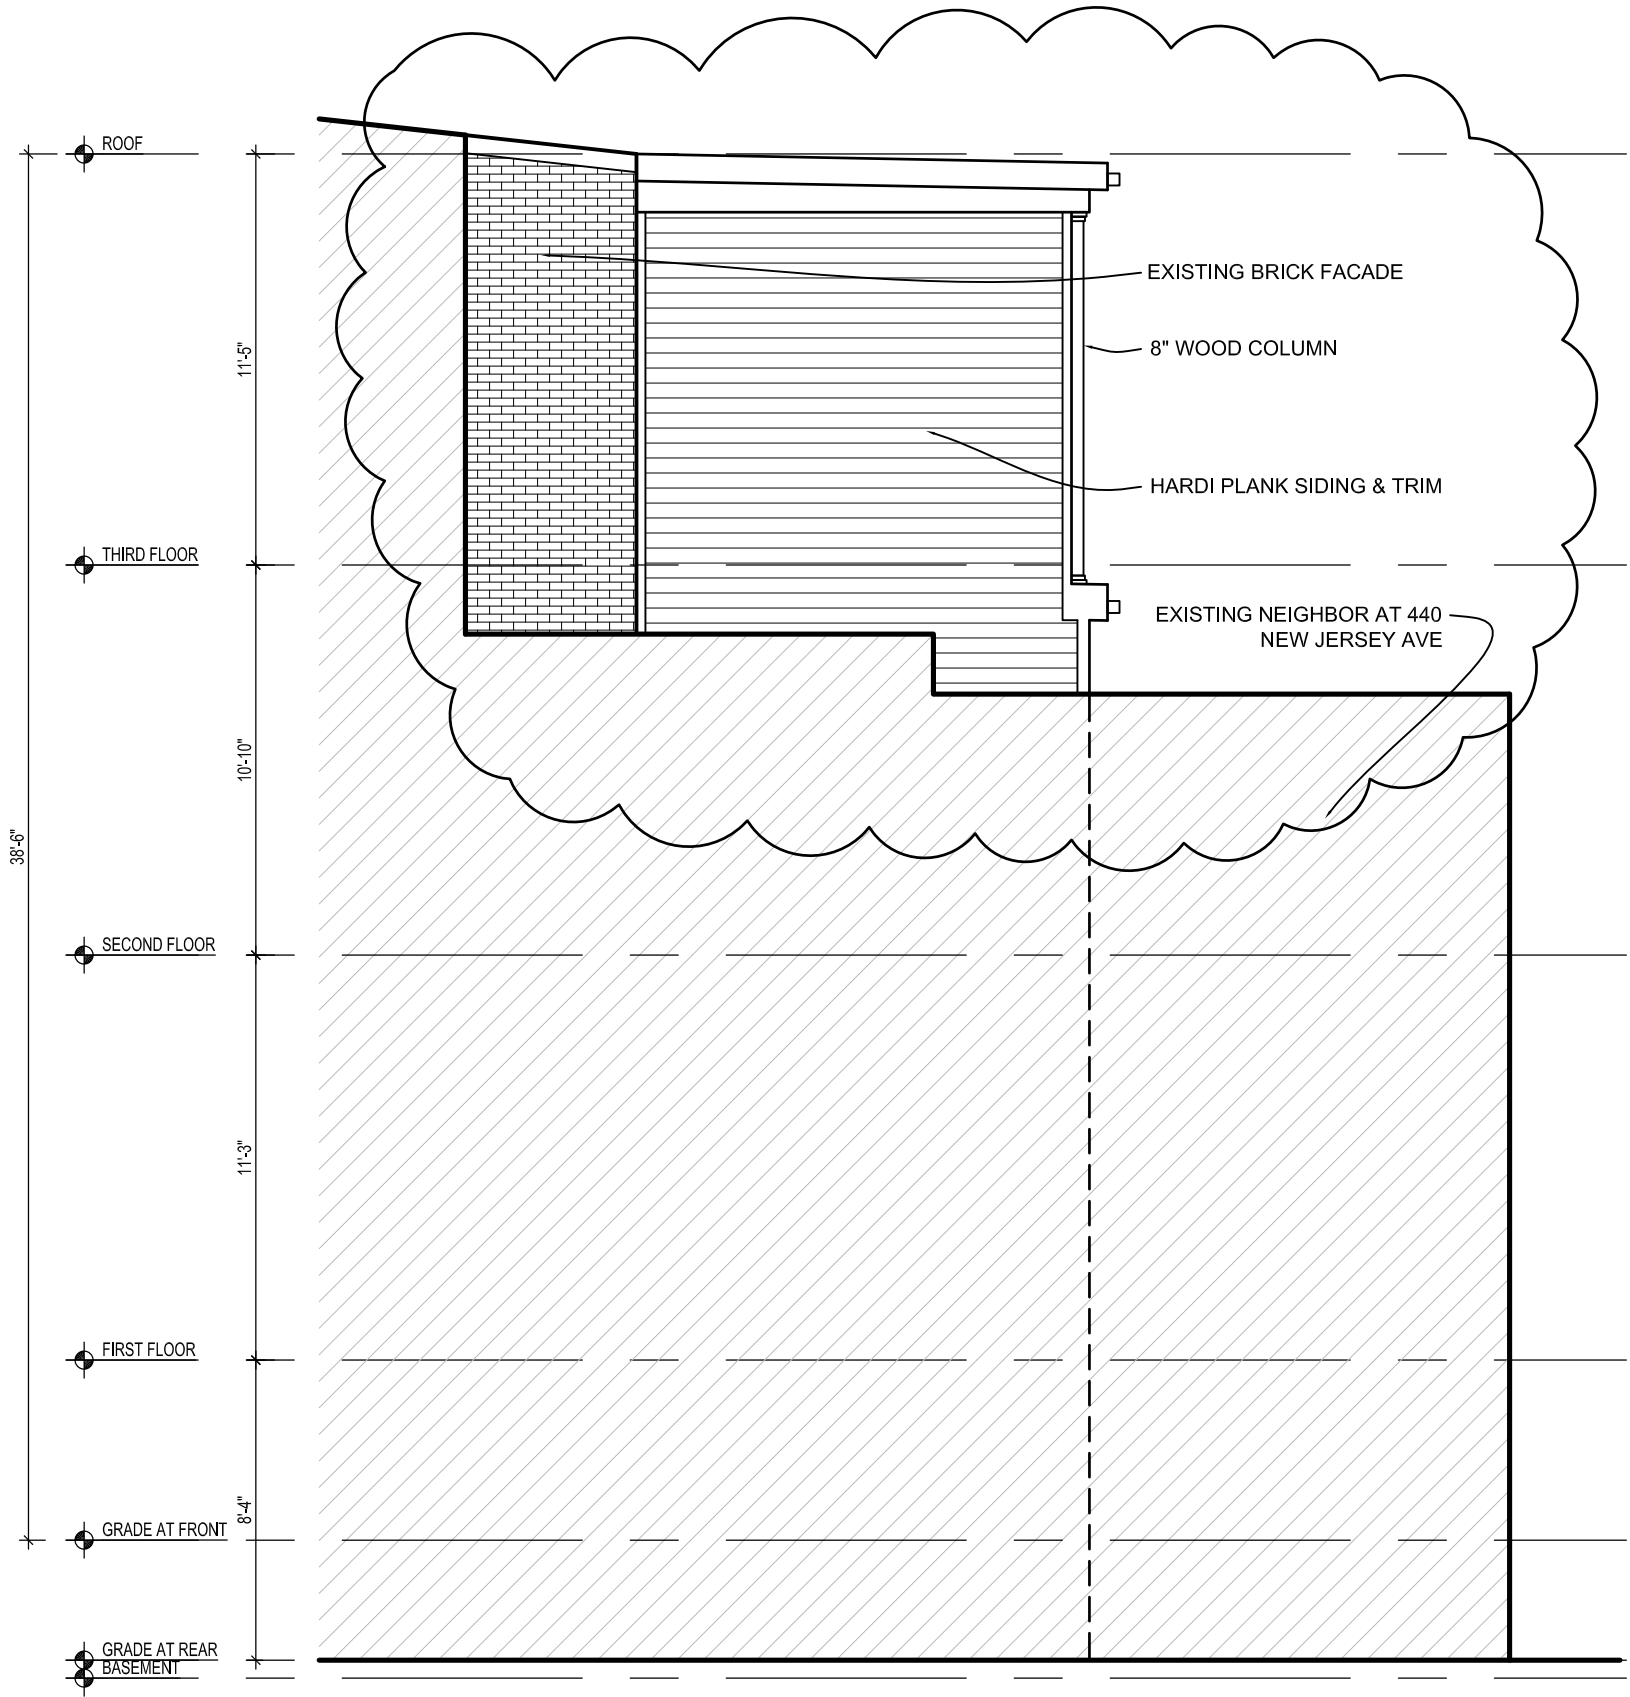

1
A-6

PROPOSED SOUTH ELEVATION

SCALE: 3/16"=1'-0"

 

REVISIONS		
#	DATE	COMMENTS

GREAVES RESIDENCE

438 NEW JERSEY AVENUE SE Washington, DC 20003

FOWLER ARCHITECTS
1819 D STREET SE
WASHINGTON, DC 20003
(202) 546-0896
www.fowler-architects.com

SEAL:

VERSION: BZA
DATE: 11-14-14
SCALE: 3/16"=1'-0"

EXTERIOR ELEVATION

A-6