


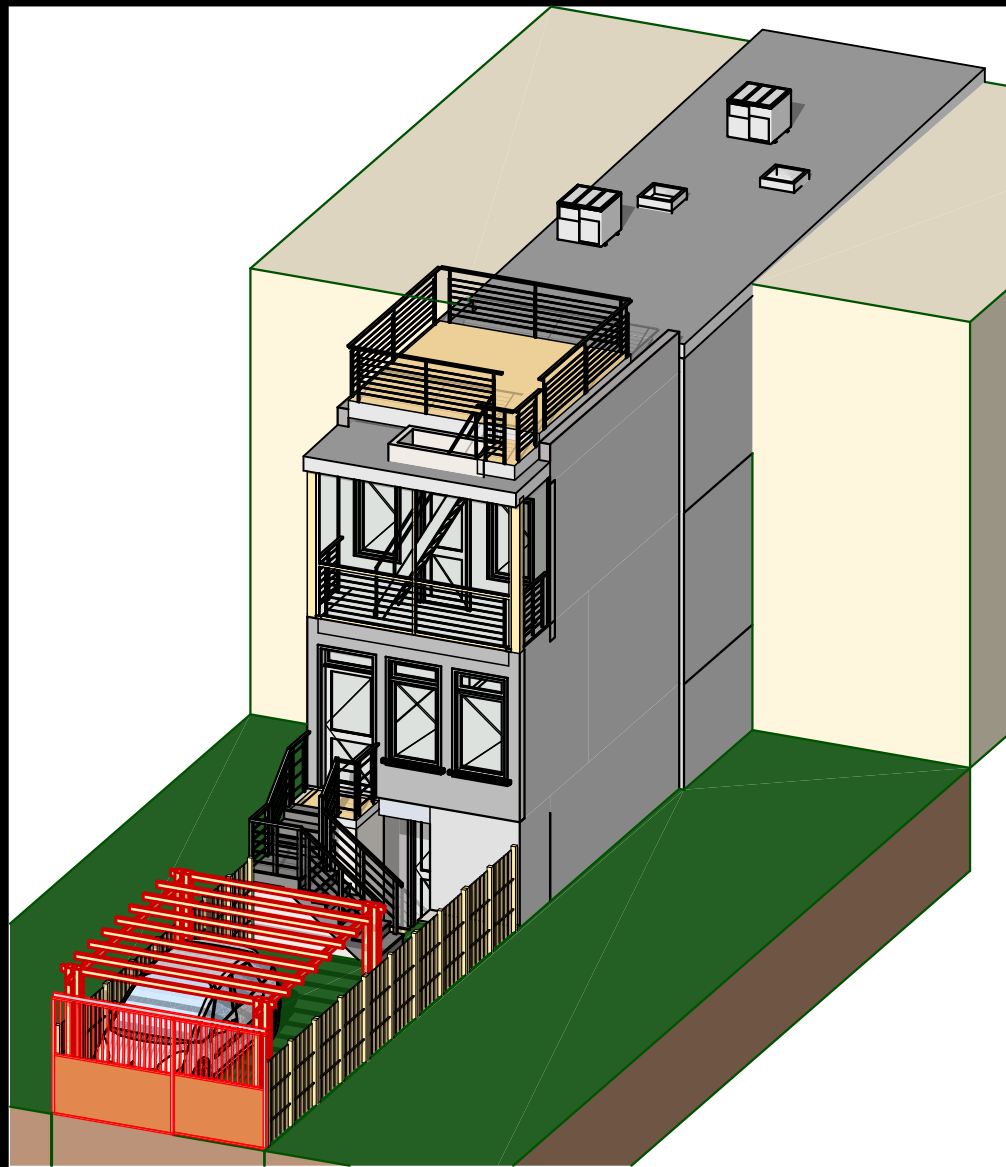

08.1	Site Plan	☒
08.2	Schematic Plan (Bsmt. and 1st)	☒
08.3	Schematic Plan (2nd and Roof)	☒
08.4	Schematic Elevation (North)	☒
08.5	Schematic Elevation (West)	☒
08.6	Schematic Section	☒



Paul Wilson Architect, PLLC

528 F Street Terrace SE
Washington, DC 20003



202-986-1850
www.paulwilsonarchitect.com

2

BZA Sheet Index

SCALE: 1' = 1'-0"

CONSULTANTS

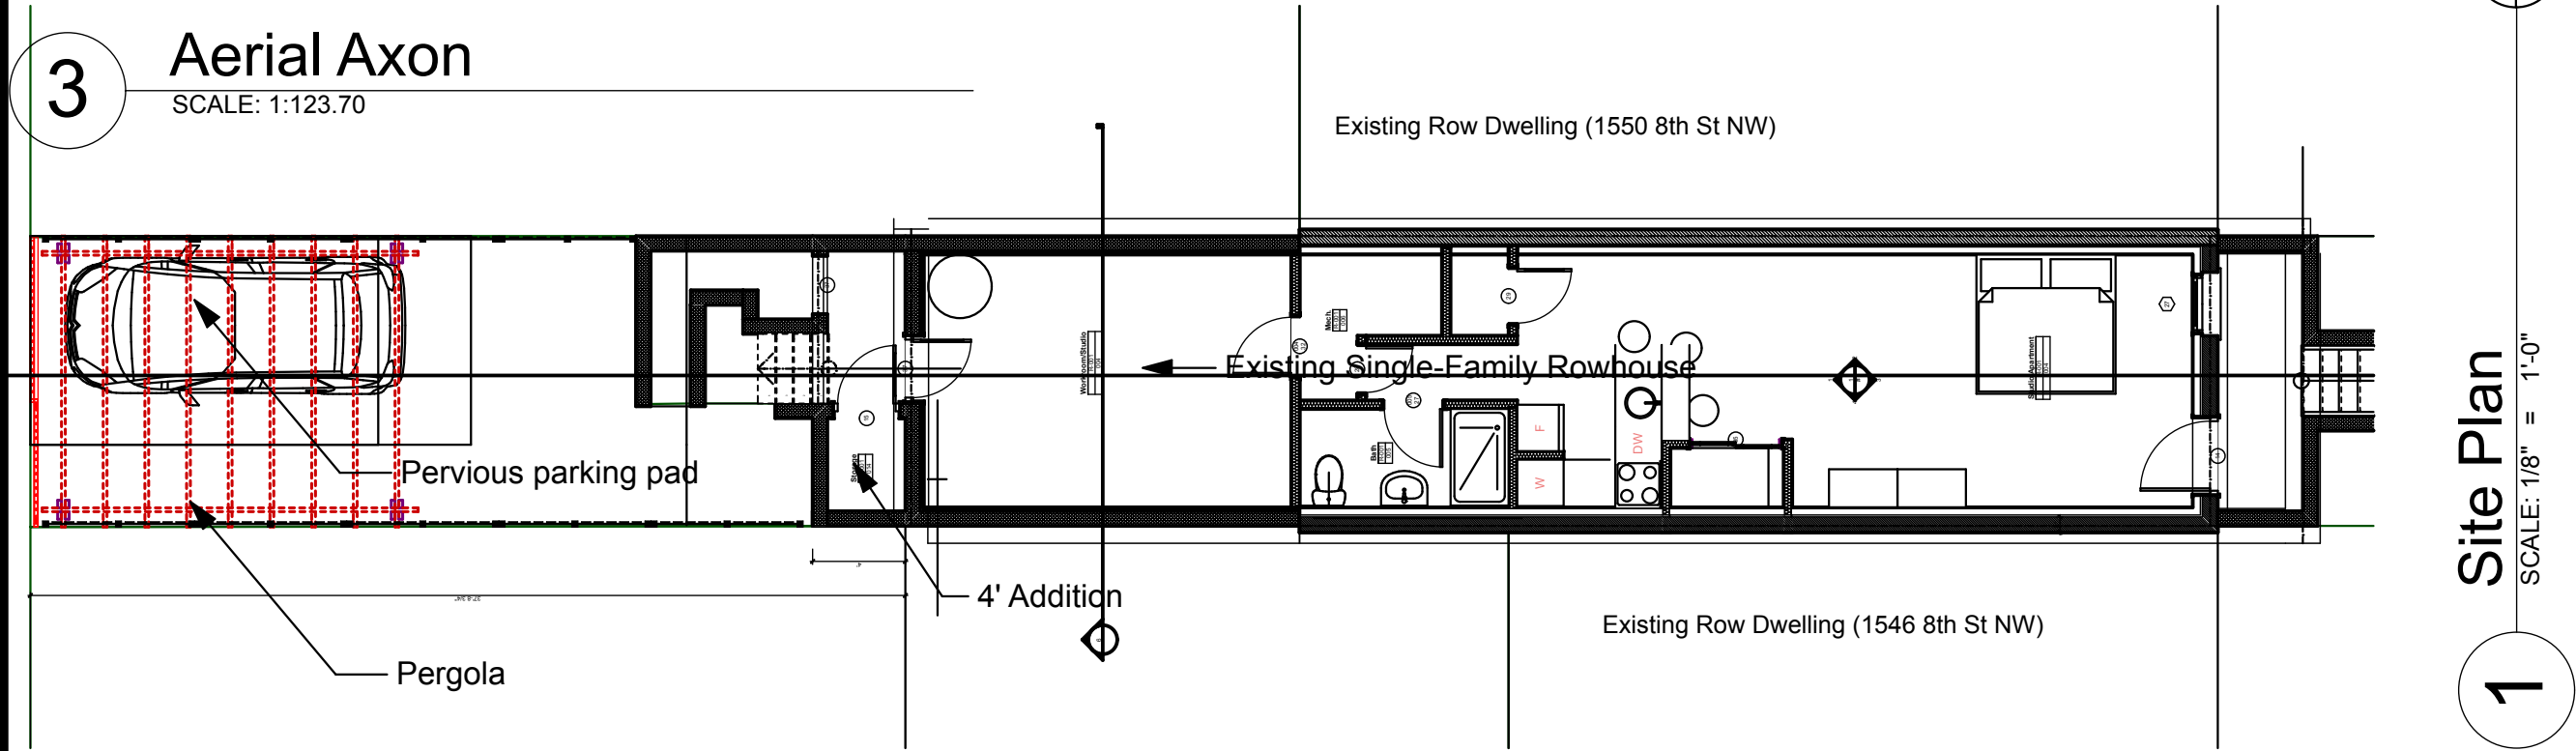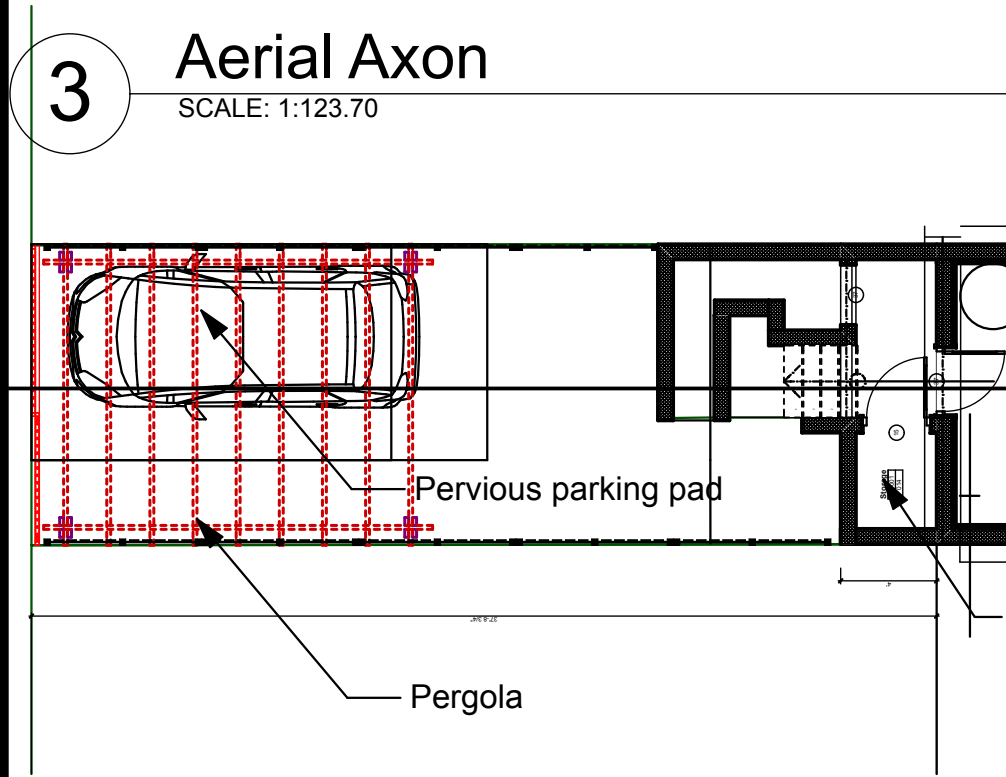




Hart Residence
1548 8th St NW
Washington DC
20001

8/19/2014 BZA Package

SHEET TITLE

08.2

SHEET 11 OF 15

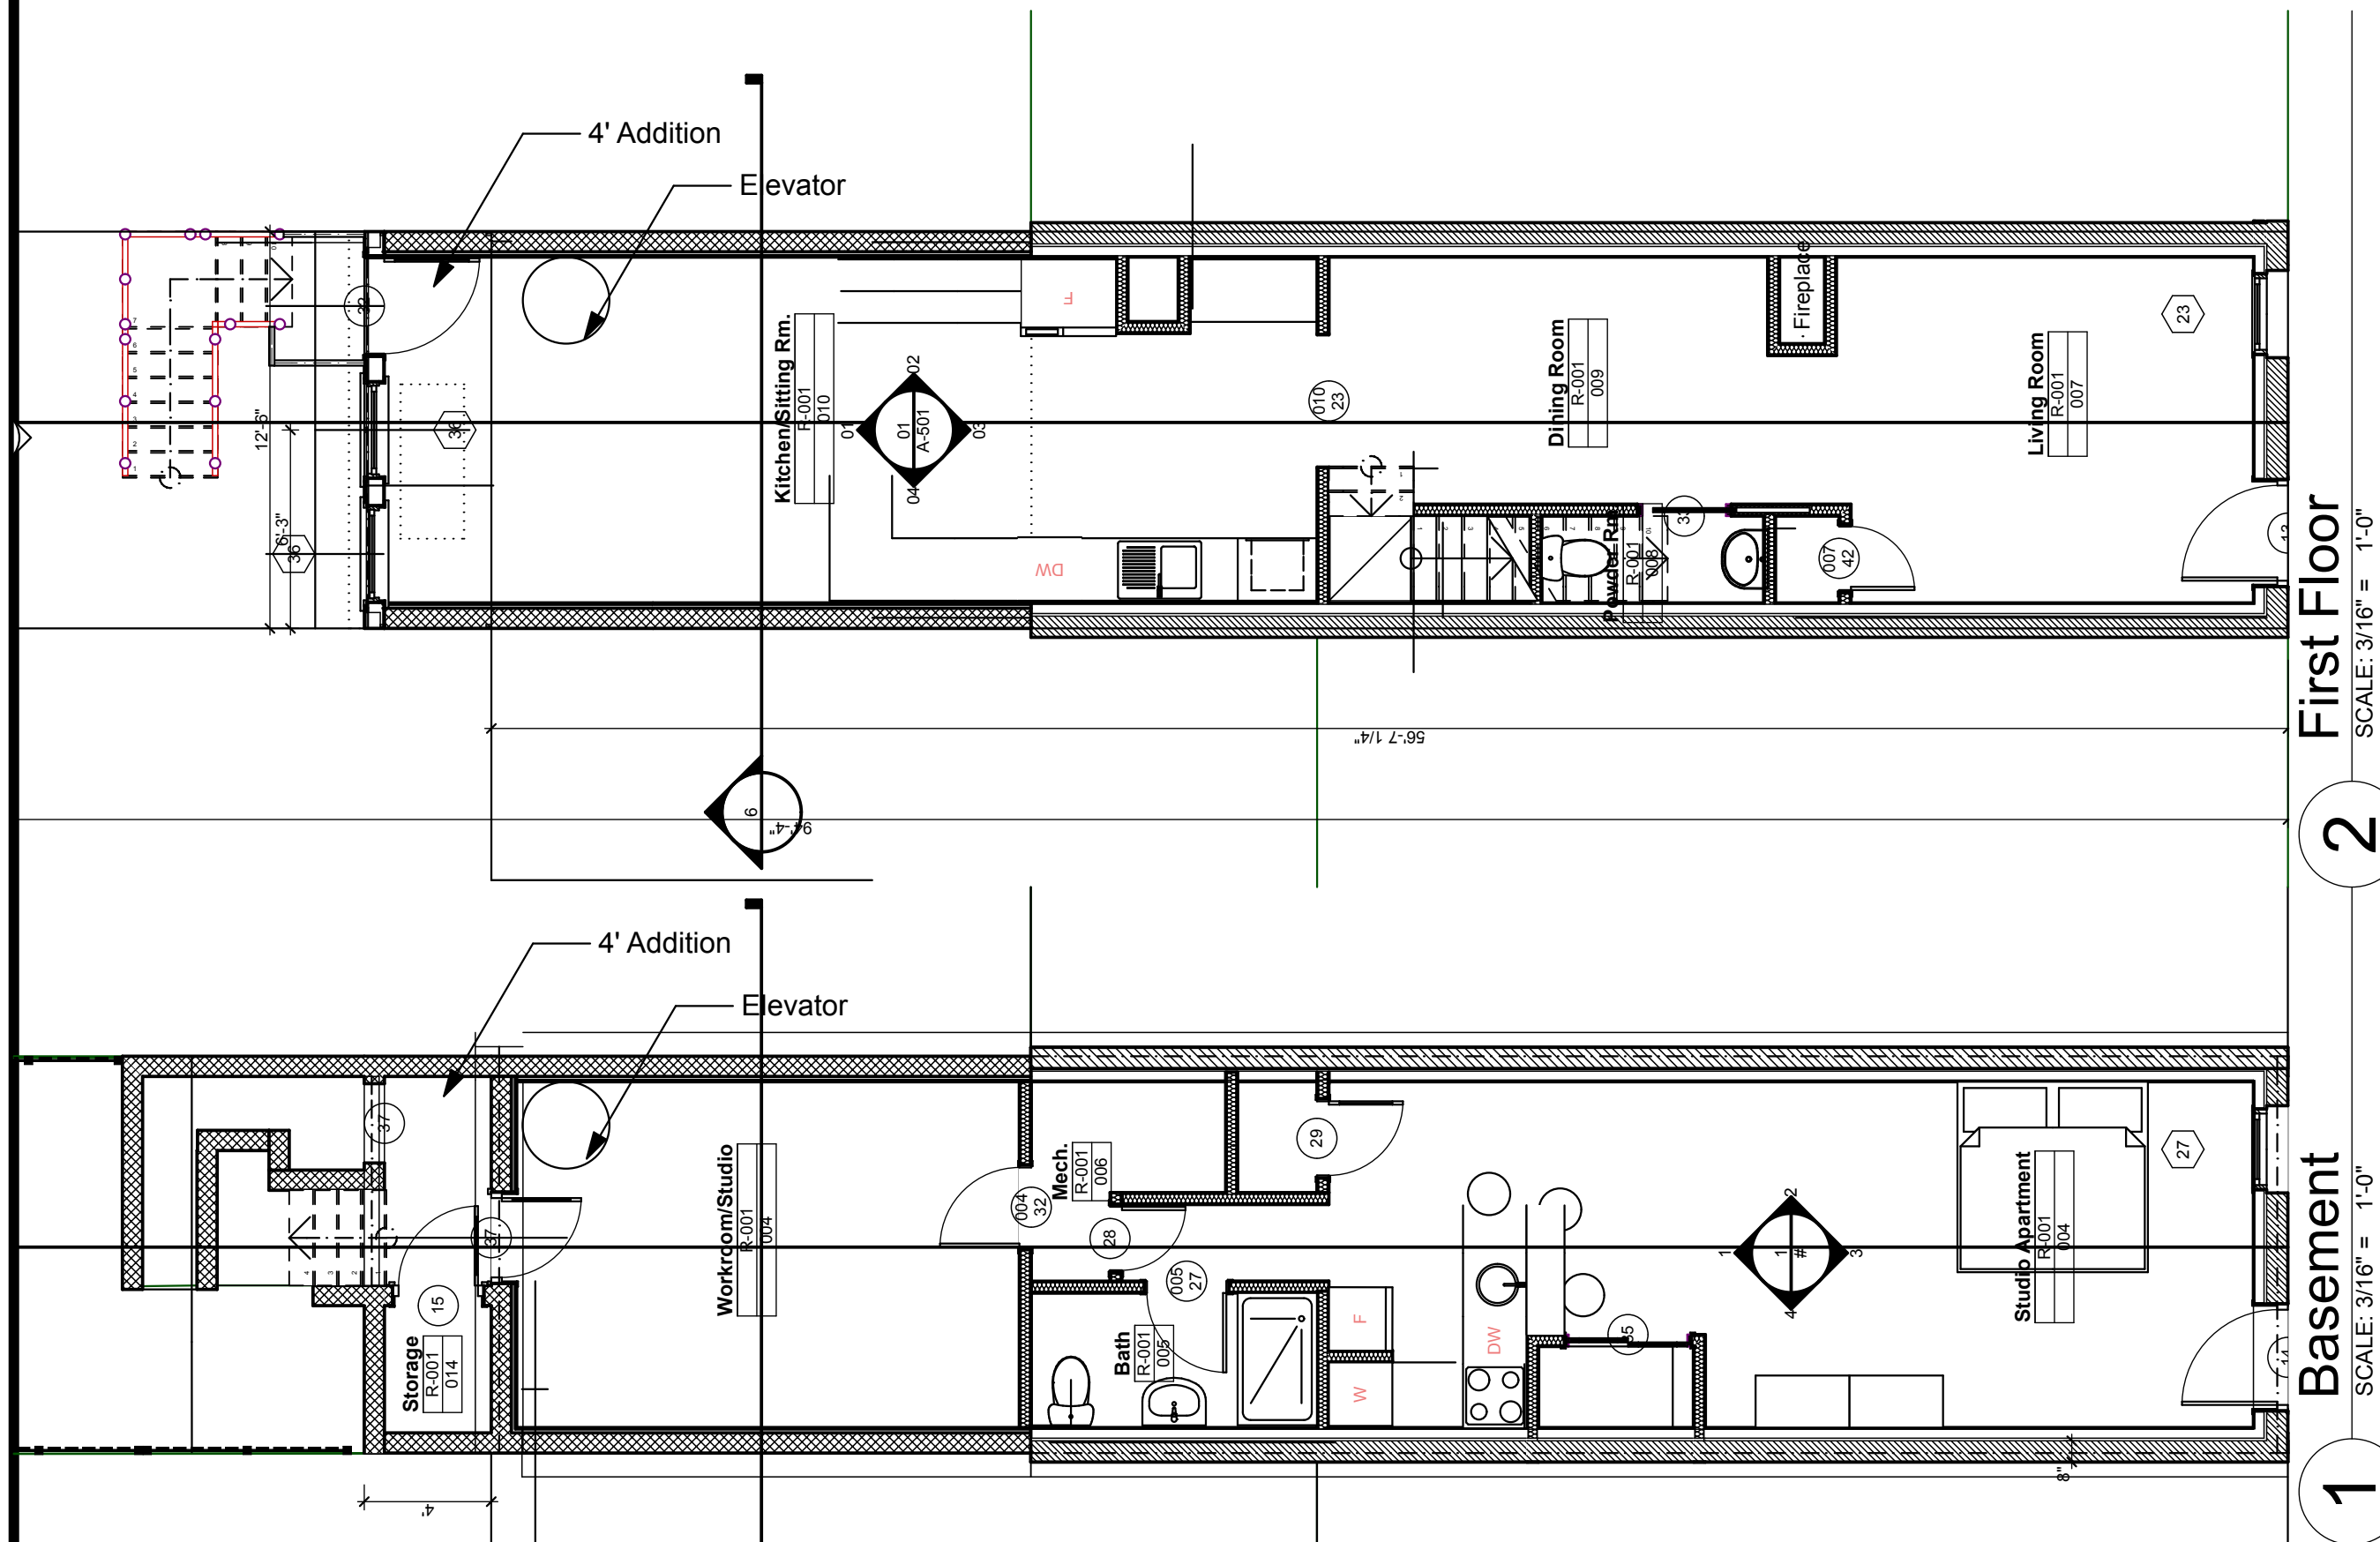

2 First Floor
SCALE: 3/16" = 1'-0"

1
Basement
SCALE: 3/16" = 1'-0"

CONSULTANTS

Hart Residence
1548 8th St NW
Washington DC
20001



8/19/2014 BZA Package


SHEET TITLE

08.3

Second Floor

SCALE: 3/16" = 1'-0"

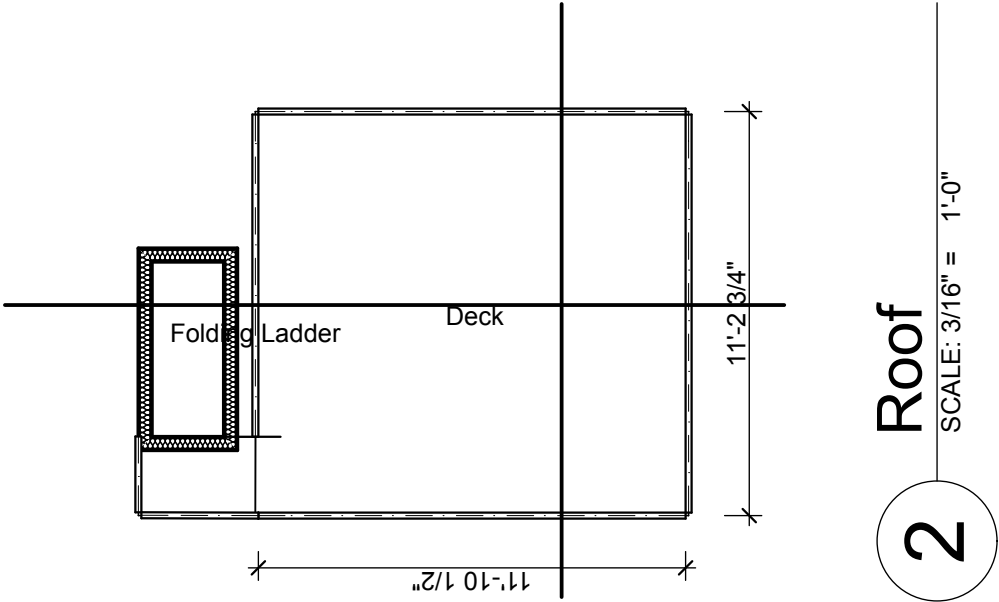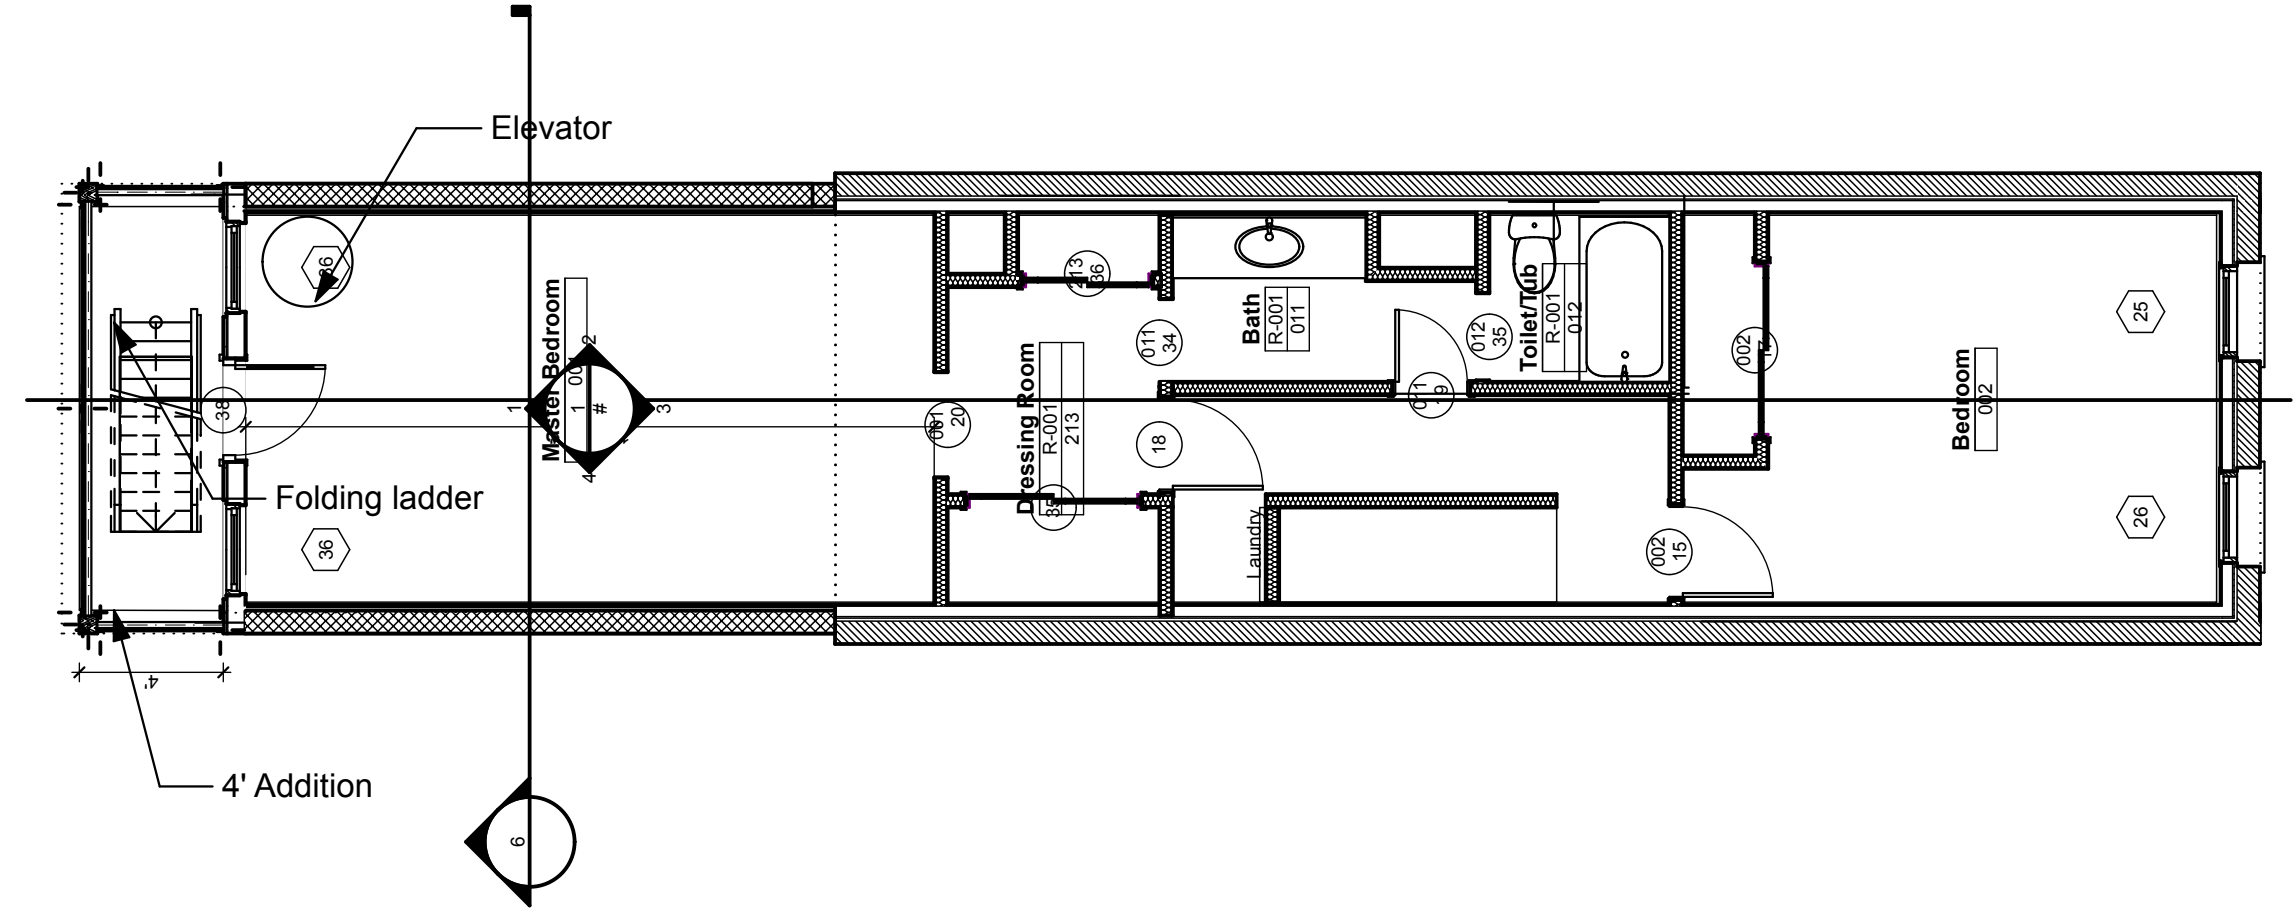

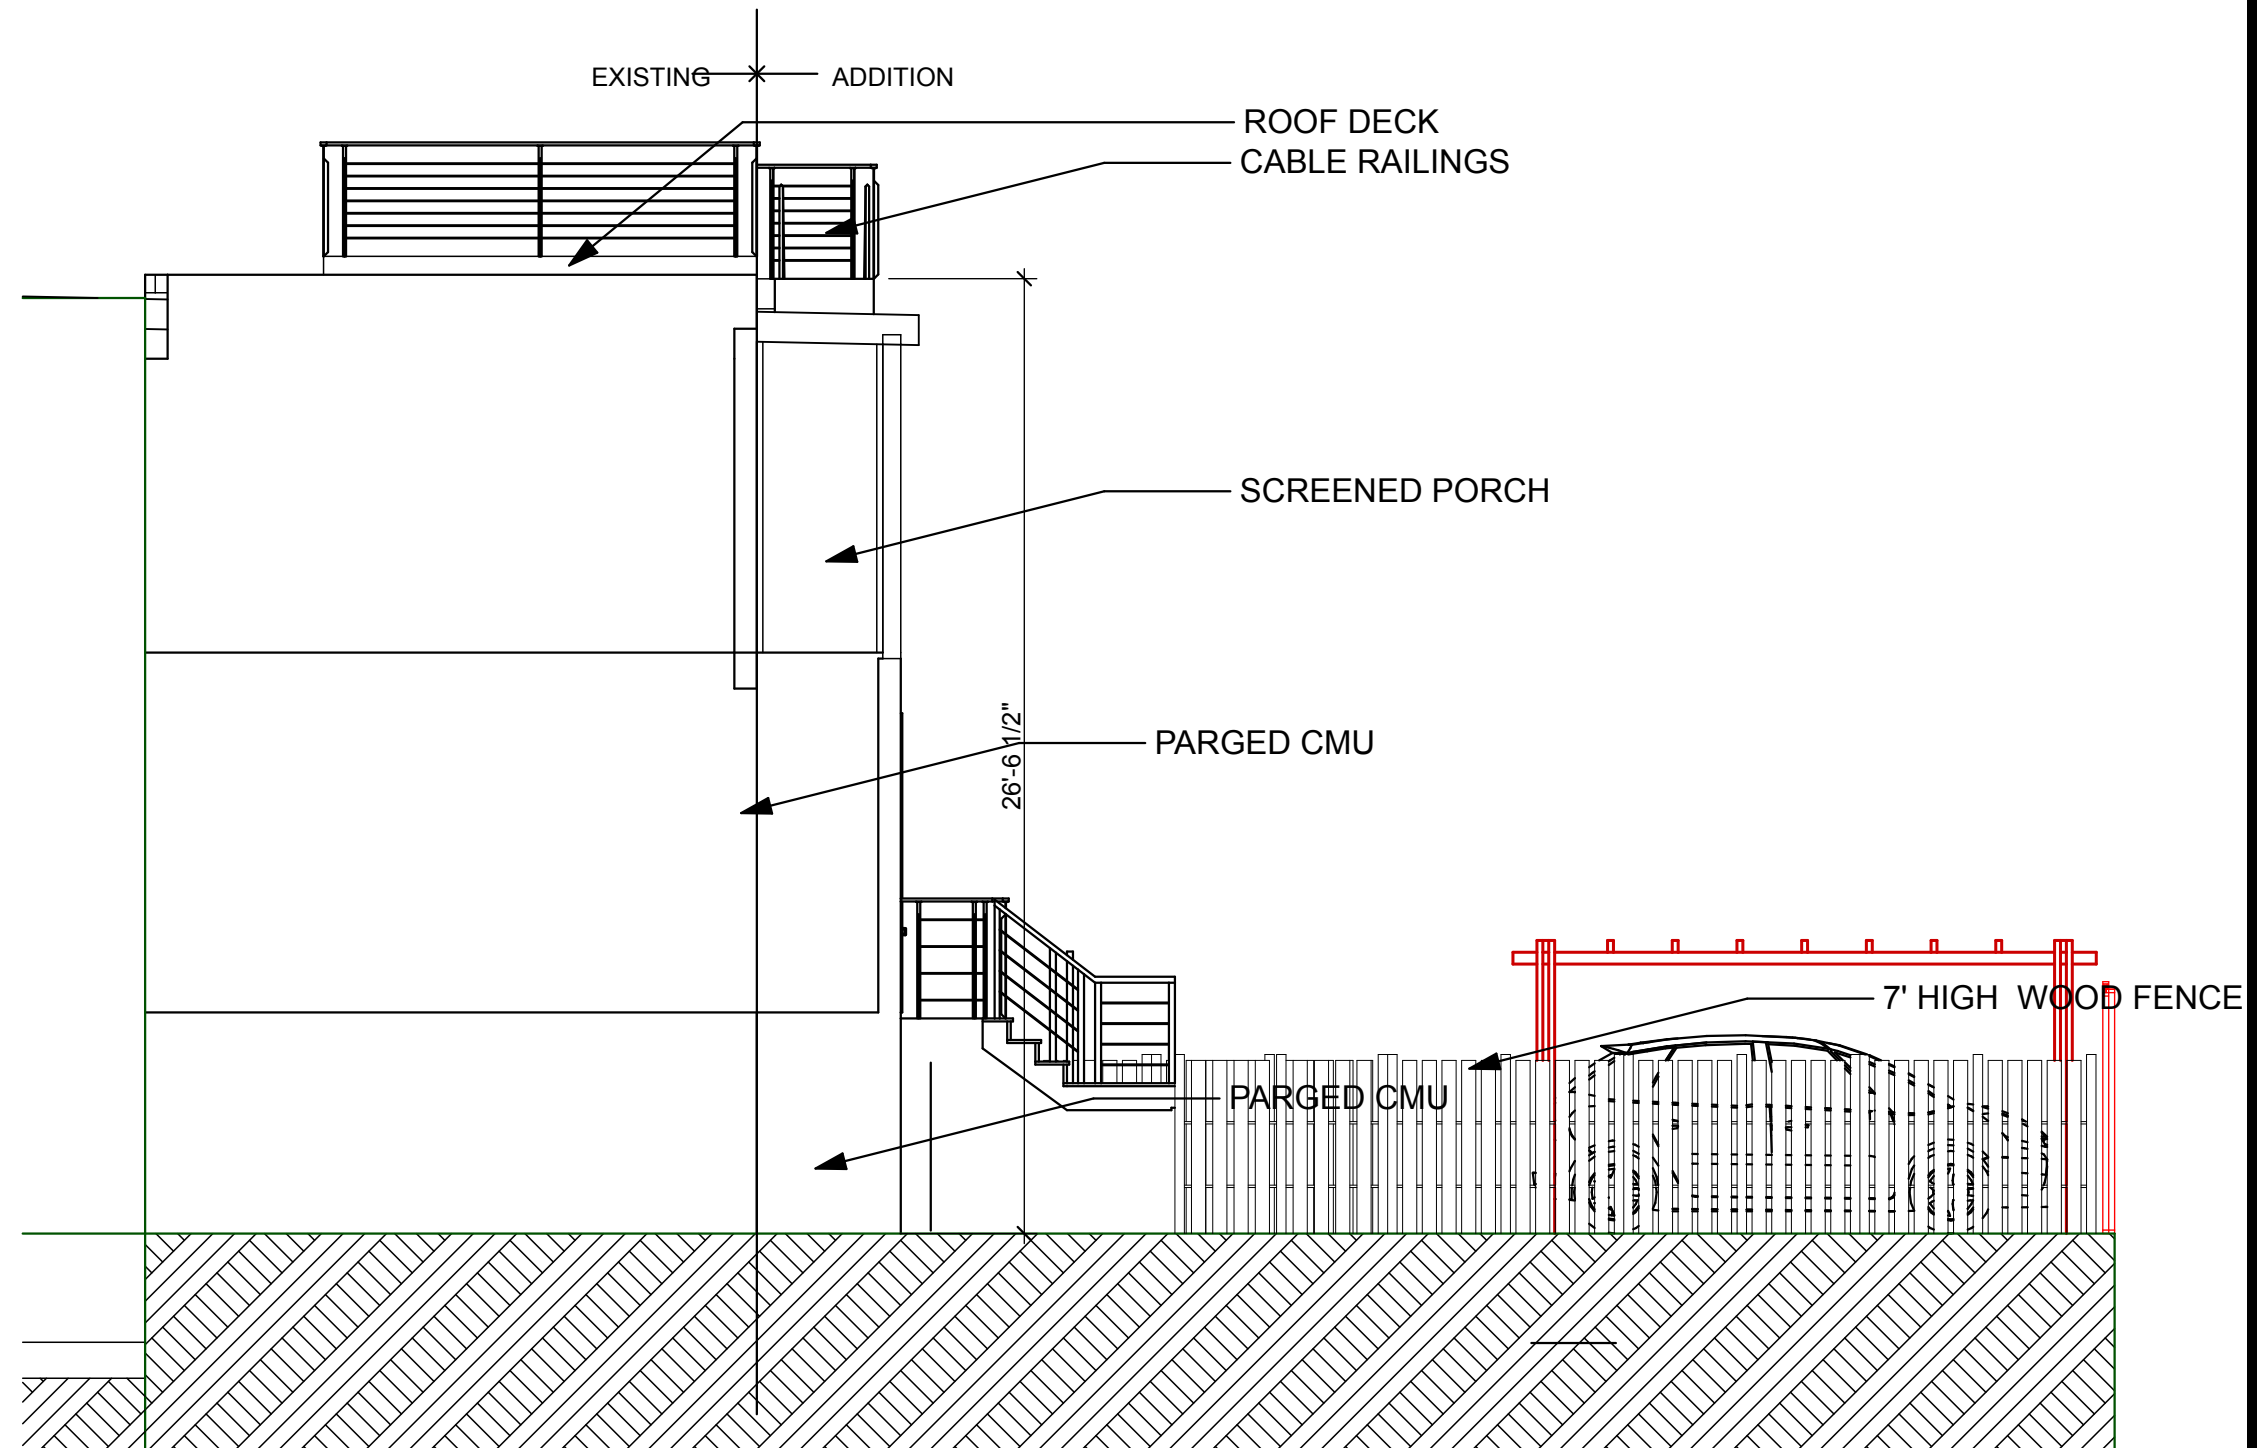

1 NORTH ELEVATION
SCALE: 3/16" = 1'-0"

CONSULTANTS

Hart Residence
1548 8th St NW
Washington DC
20001

8/19/2014 BZA Package

SHEET TITLE

08.4

CONSULTANTS


Hart Residence
1548 8th St NW
Washington DC
20001

8/19/2014 BZA Package

SHEET TITLE

08.5

SHEET 14 OF 15

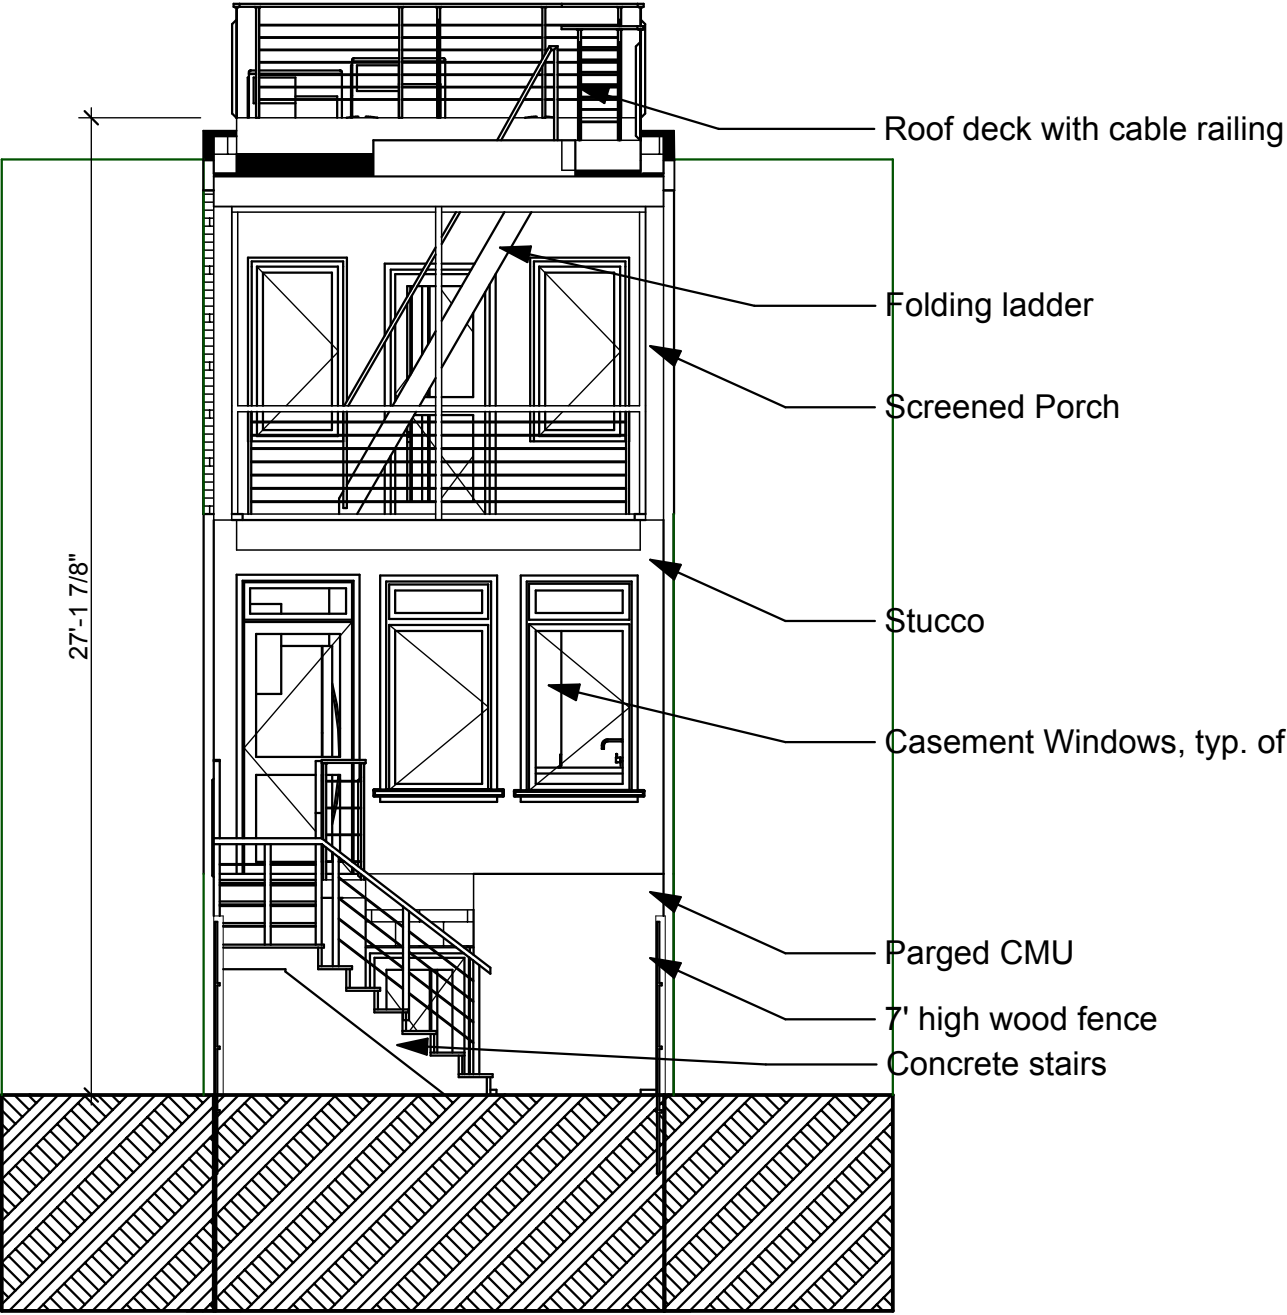

1

WEST ELEVATION

SCALE: 3/16" = 1'-0"

CONSULTANTS

Hart Residence
1548 8th St NW
Washington DC
20001

8/19/2014 BZA Package

SHEET TITLE

08.6

SHEET 15 OF 15



1

BUILDING SECTION

SCALE: 3/16" = 1'-0"