

SITE SUMMARY

8,936 SF

R-5A ZONING DISTRICT

BUILDING SUMMARY

SETBACKS	MINIMUM	PROVIDED
NORTH	8'-0"	8'-0"
SOUTH	8'-0"	12'-2"
EAST	15'-0" BRL	17'-8"
WEST	20'-0"	20'-0"

UNIT SIZE:	18x36
TOTAL UNITS:	5
FLOORS:	2 + CELLAR
AREA:	3,240 SF
GROSS AREA:	6,480 GSF

LOT OCCUPANCY

MAX: 40%

PROVIDED: 36.2%

FLOOR AREA RATIO (FAR)

MAX: 0.9

PROVIDED: 0.73

BUILDING HEIGHT


MAX: 40'-0"

PROVIDED (AVERAGE): 25'-3 3/4"

PARKING SUMMARY

REQUIRED: 1 PER UNIT (5 SPACES)

PROVIDED: 0 (REQUEST FOR VARIANCE)

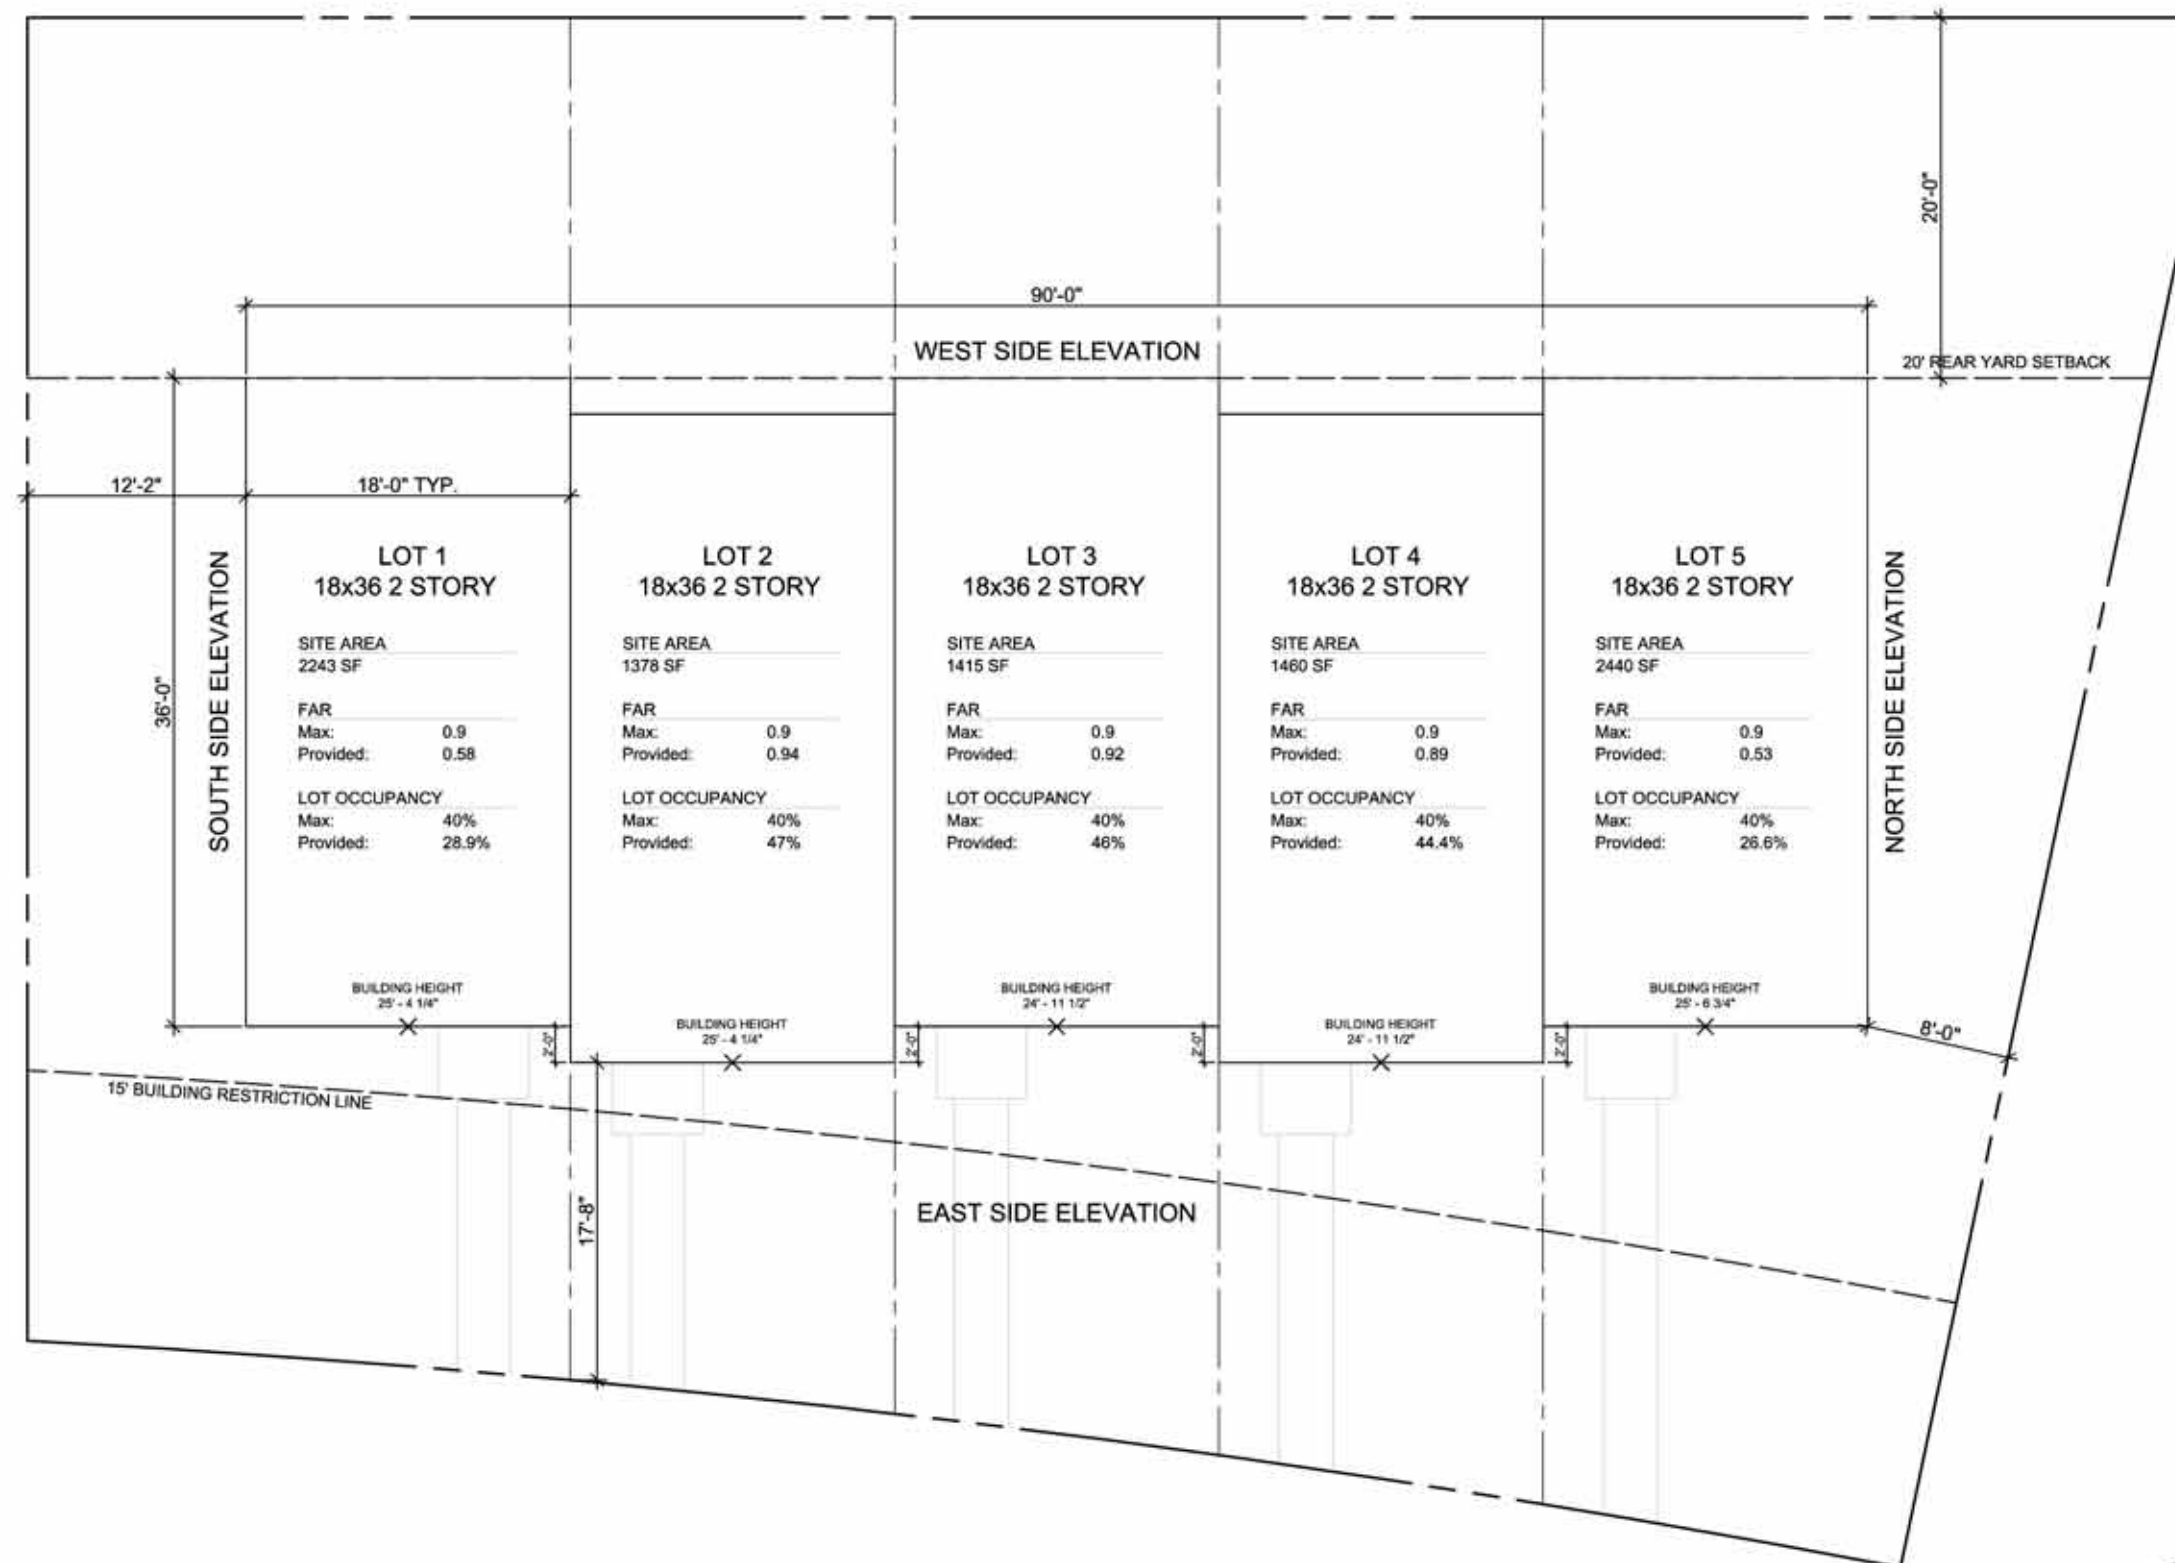

46TH STREET SE

I. SCHEMATIC SITE PLAN


SCALE: 3/32" = 1'-0"






WASHINGTON, D.C.
KTGY #2014009A 00 12.01.2014

Architecture+Planning
8605 Westwood Center Dr.
Suite 300
Vienna, VA 22182
703.992.6116
ktgy.com

Board of Zoning Adjustment
District of Columbia
CASE NO. 18876
EXHIBIT NO. 36

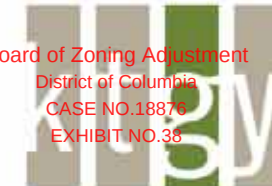

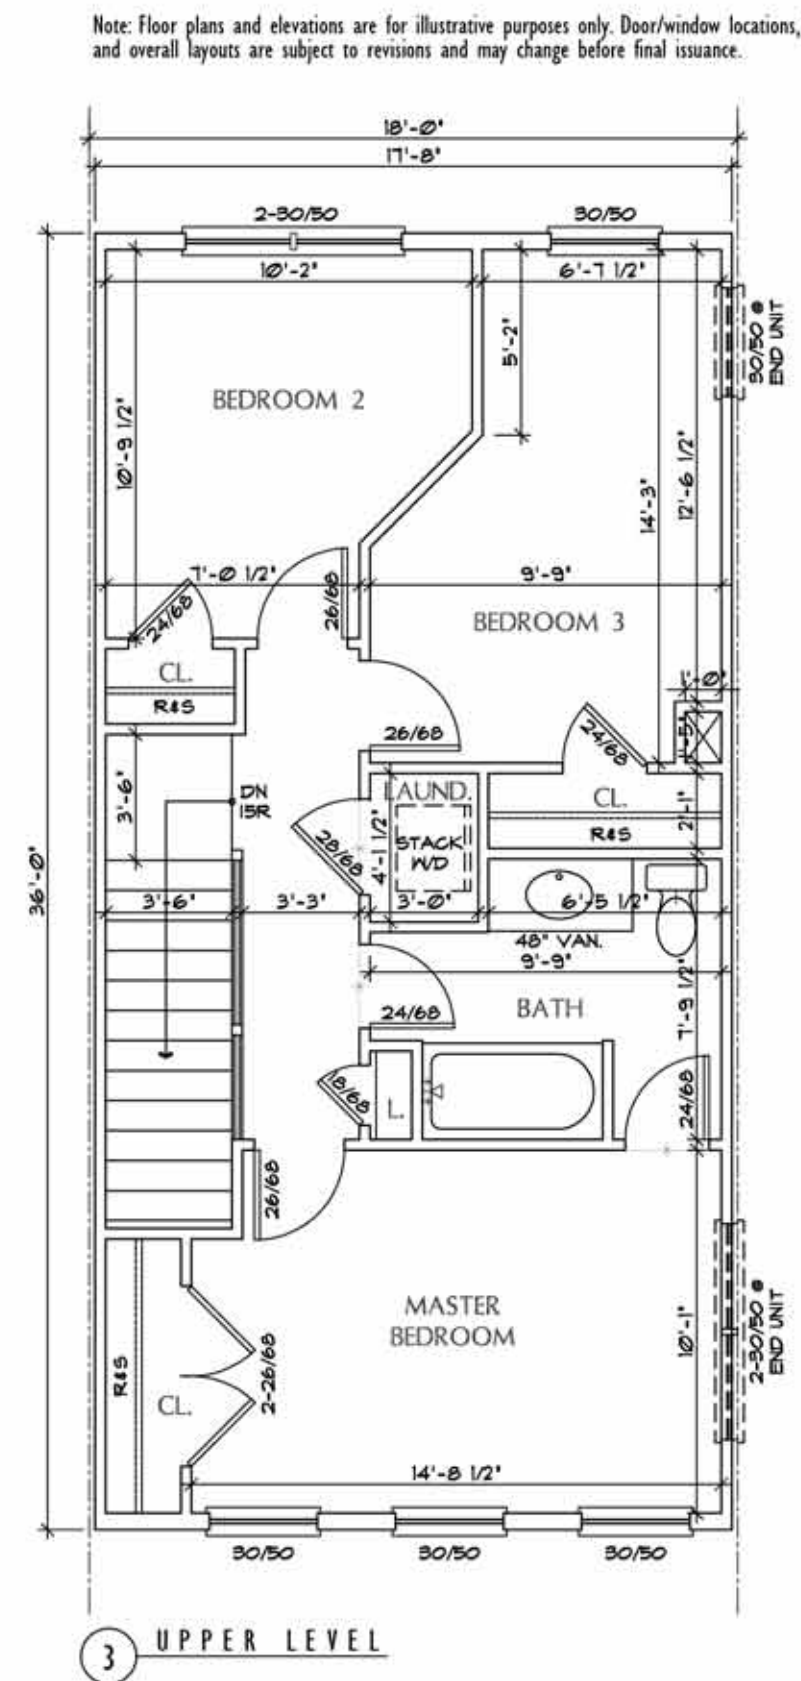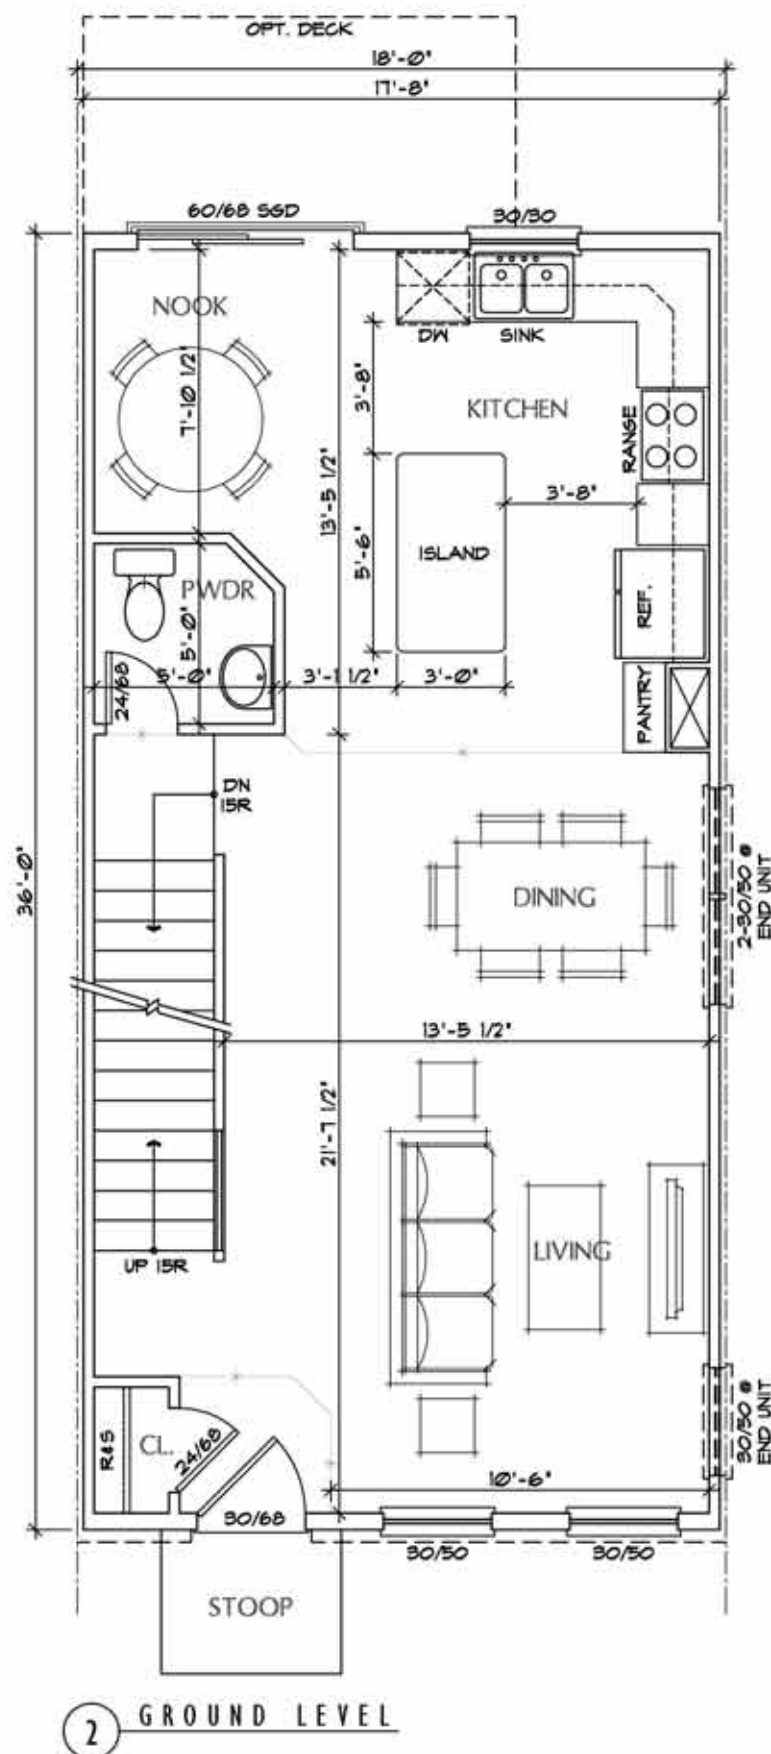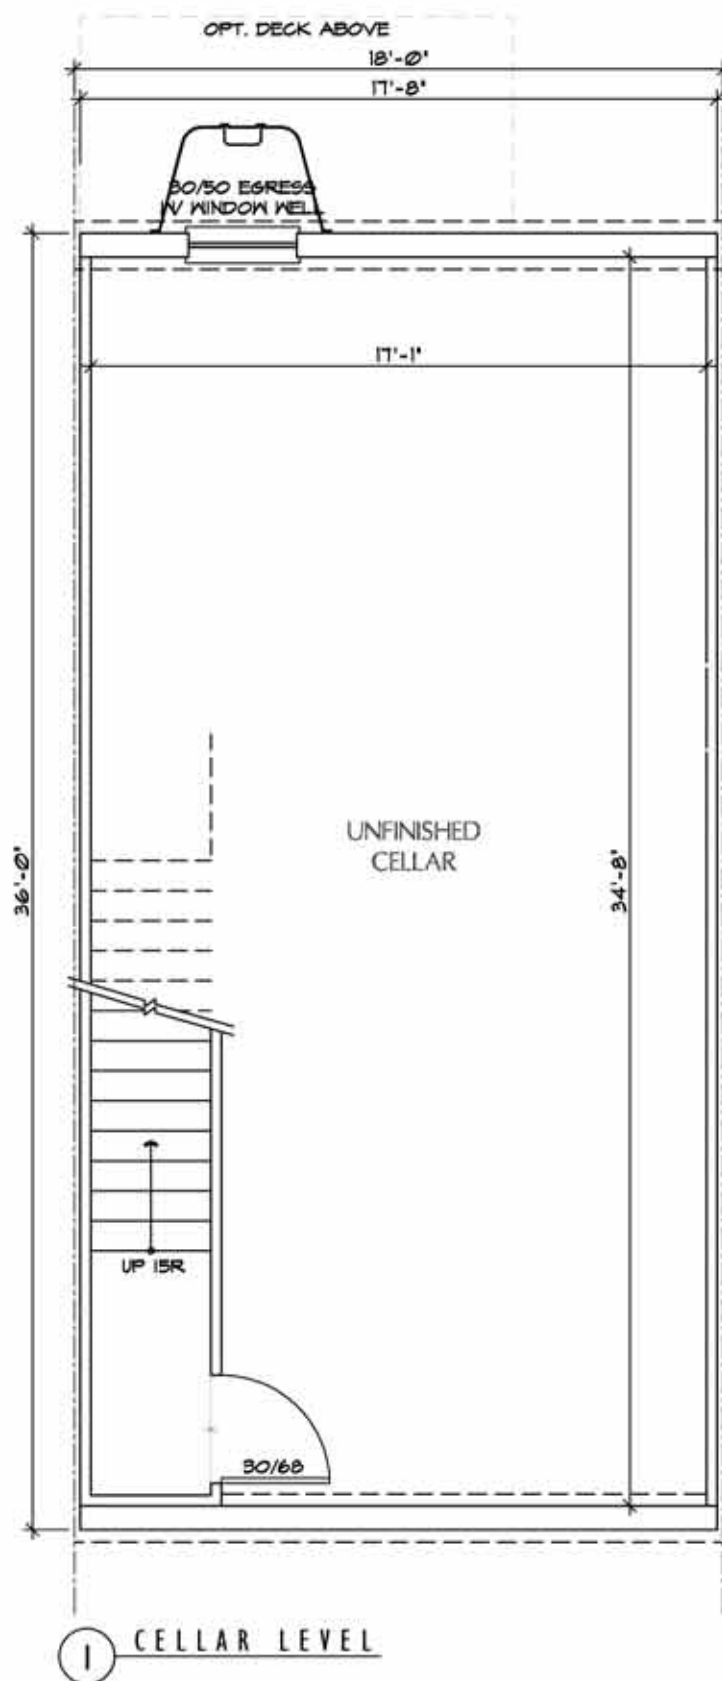

Note: Floor plans and elevations are for illustrative purposes only. Door/window locations, interior partitions, and overall layouts are subject to revisions and may change before final issuance.

46TH STREET SE

2. FLOOR PLANS

SCALE: 3/16" = 1'-0"



Note: Floor plans and elevations are for illustrative purposes only. Door/window locations, interior partitions, and overall layouts are subject to revisions and may change before final issuance.

46TH STREET SE

3. EAST ELEVATION

SCALE: 1/8" = 1'-0"



WASHINGTON, DC
KTGY #2014000A 00 12.01.2014

Architecture+Planning
8605 Westwood Center Dr.
Suite 300
Vienna, VA 22182
703.992.6116
ktgy.com





Note: Floor plans and elevations are for illustrative purposes only. Door/window locations, interior partitions, and overall layouts are subject to revisions and may change before final issuance.

46TH STREET SE

4. WEST ELEVATION


SCALE: 1/8" = 1'-0"




WASHINGTON, DC
KTGY #2014000A 00 12.01.2014

Architecture+Planning
8605 Westwood Center Dr.
Suite 300
Vienna, VA 22182
703.992.6116
ktgy.com



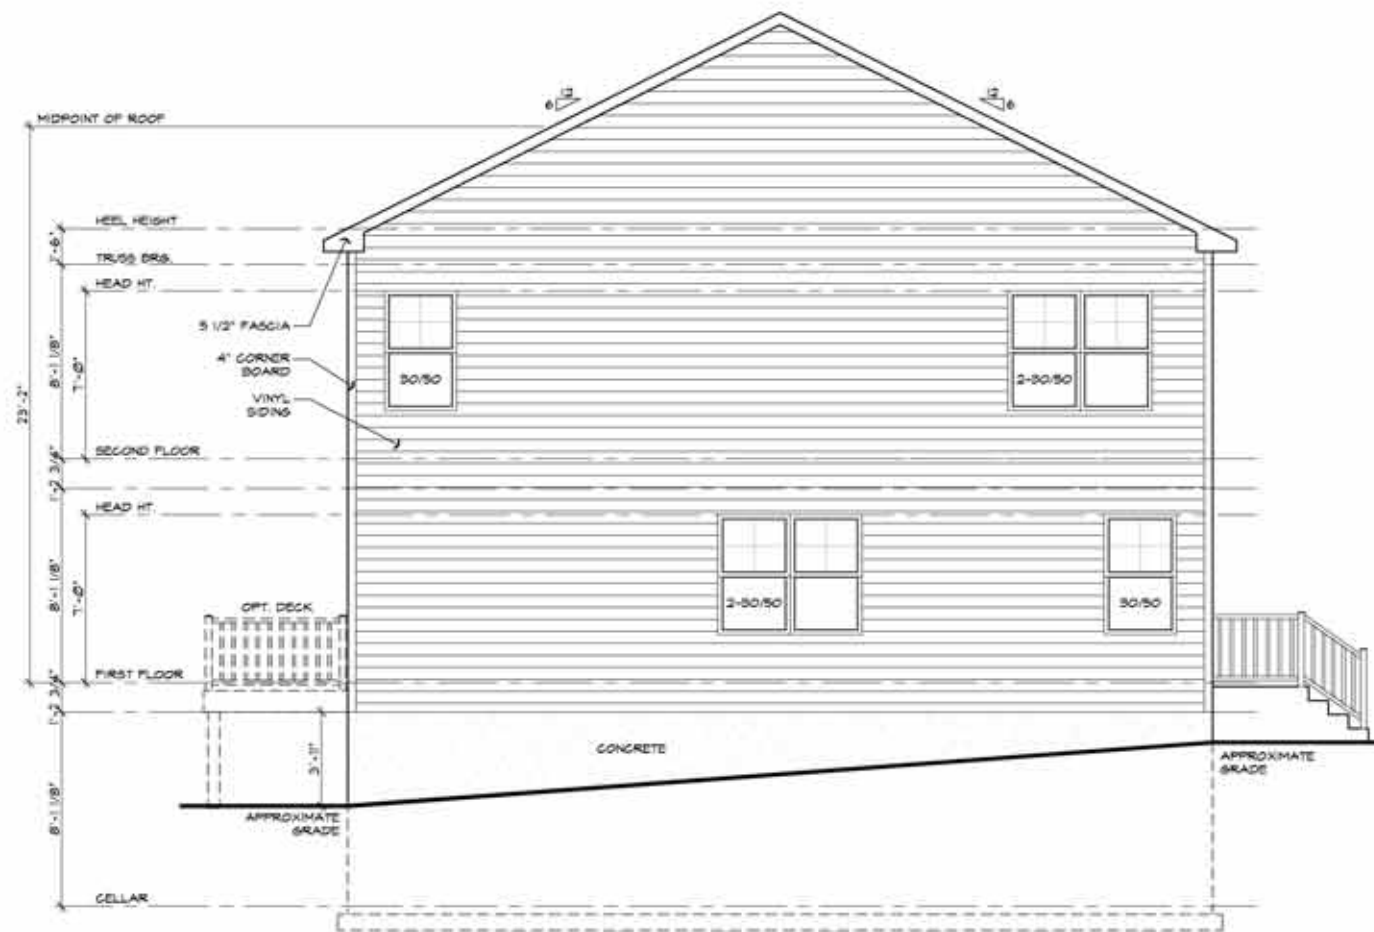

1 SOUTH ELEVATION

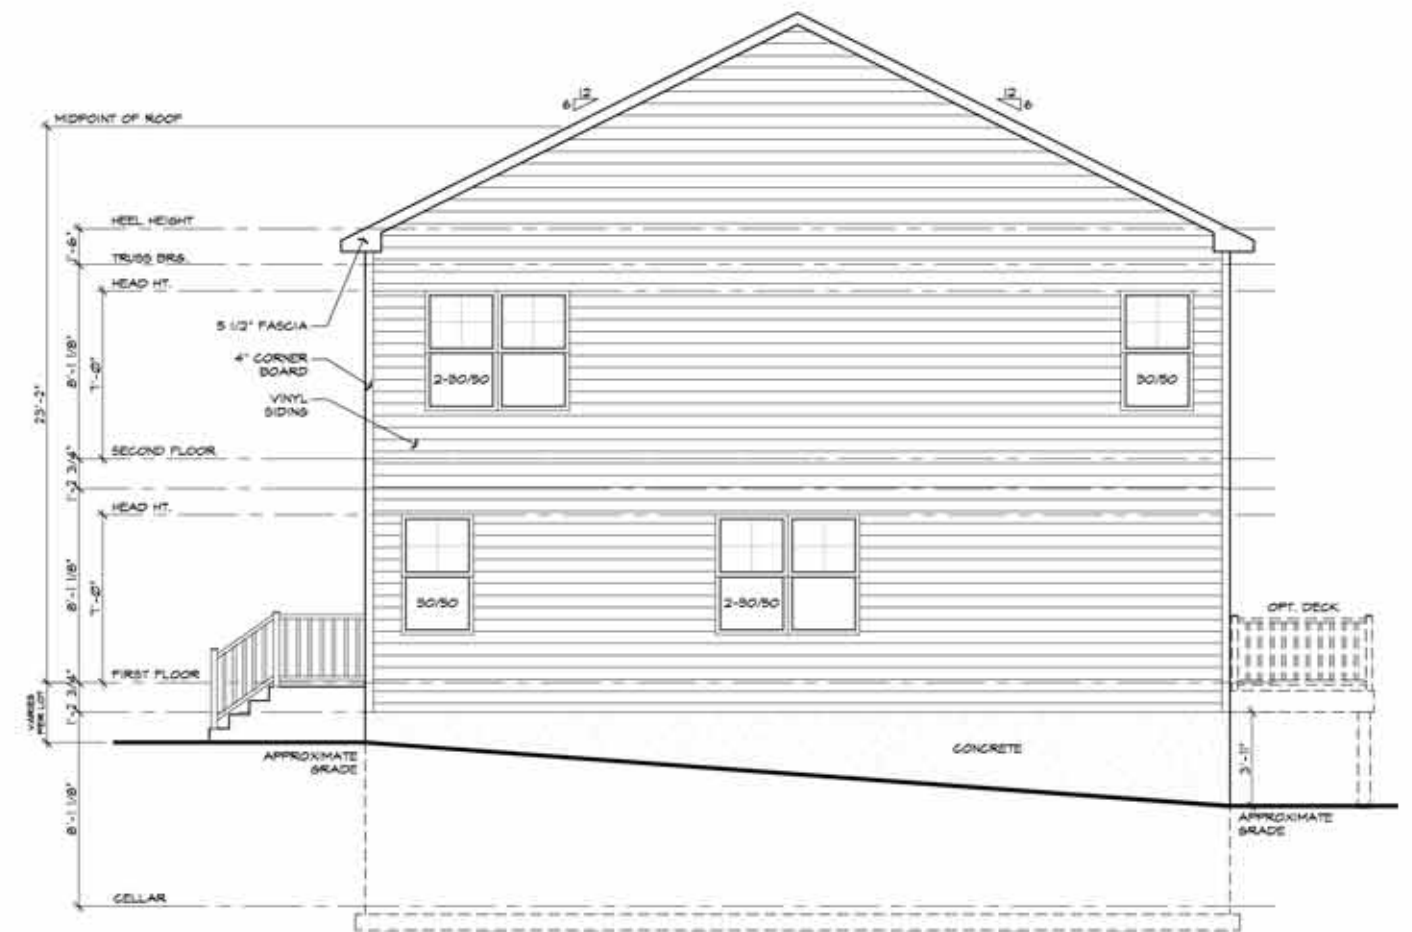

2 NORTH ELEVATION

Note: Floor plans and elevations are for illustrative purposes only. Door/window locations, interior partitions, and overall layouts are subject to revisions and may change before final issuance.

46TH STREET SE

5. SIDE ELEVATIONS

SCALE: 1/8" = 1'-0"