




*NO EXTERIOR WALL MODIFICATION

FRONT ELEVATION
SCALE: N.T.S.

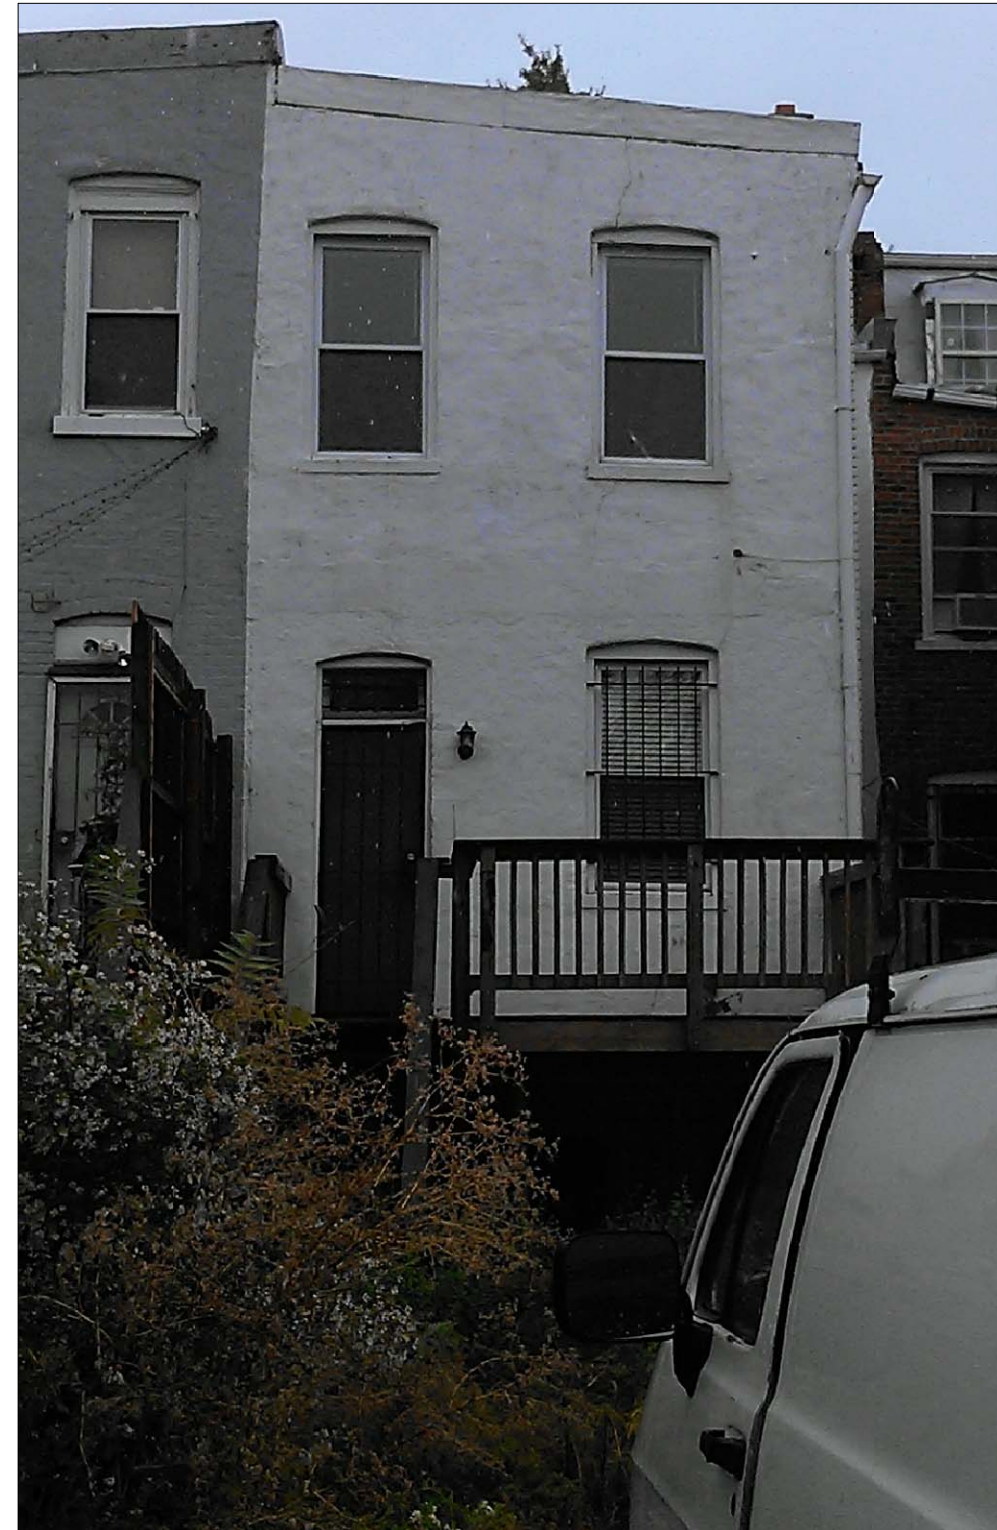

*NO EXTERIOR WALL MODIFICATION

REAR ELEVATION
SCALE: N.T.S.

 CDCl_3 , IN C.

5868 HUBBARD DR.
ROCKVILLE, MD 20852
PHONE: 301.984.4221
FAX: 301.984.4335

5627 ALLENTOWN RD.,
SUITE 105
SUITLAND, MD 20746
PHONE: 899.0028
FAX: 301.984.4335

PROFESSIONAL CERTIFICATION. I
HEREBY CERTIFY THAT THESE
DOCUMENTS WERE PREPARED OR
APPROVED BY ME, AND THAT I AM A
DULY LICENSED PROFESSIONAL
ENGINEER UNDER THE LAWS OF THE
DISTRICT OF COLUMBIA, LICENSE NO.
3652, EXPIRATION DATE: AUGUST 31,
2016.

SEAL:

PROJECT NAME:

24 RHODE ISLAND AVENUE N.E.
WASHINGTON, DC 20002

[illegible]

DATE: 9.24.14

PROJECT: 000-00

SCALE: N.T.S.

SHEET TITLE:
FRONT AND REAR
ELEVATIONS

Board of Zoning Adjustment
District of Columbia
CASE NO. 18889
EXHIBIT NO.: SHEET NO. 9

A-103