




1 SOUTH (H STREET) RENDERED ELEVATION
SCALE: 1"=30'-0"



2 EAST (7TH STREET) RENDERED ELEVATION
SCALE: 1"=30'-0"

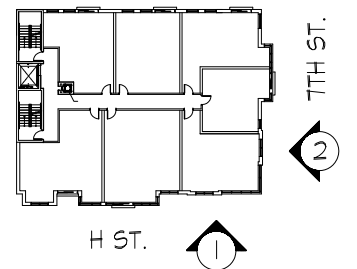

646 - 654 H STREET, NE

RENDERED STREET ELEVATIONS A0.11

646-654 H Street, NE
Washington, DC
Square: 858 Lot No: 1, 2, 800, 801, 802 Zone: HS-H / C-2-B



PGN Architects, PLLC
210 7th Street SE - Suite 201
Washington, DC 20003
(P) 202-822-5995



Rock Creek Property Group, LLC
1155 Connecticut Ave., NW Suite 700
Washington, DC 20036
(P) 202-835-1200




Cornerstone Development Group
3701 Pender Drive, Suite 200A
Fairfax, VA 22030
(P) 703-503-5555


Board of Zoning Adjustment
District of Columbia
09/24/14
CASE NO.18890
EXHIBIT NO.9

9/24/2014 12:51:29 PM


m:\4-0000_646-654_h st ne\drawings\sheet\4-0000_00-12_street_sections.dwg

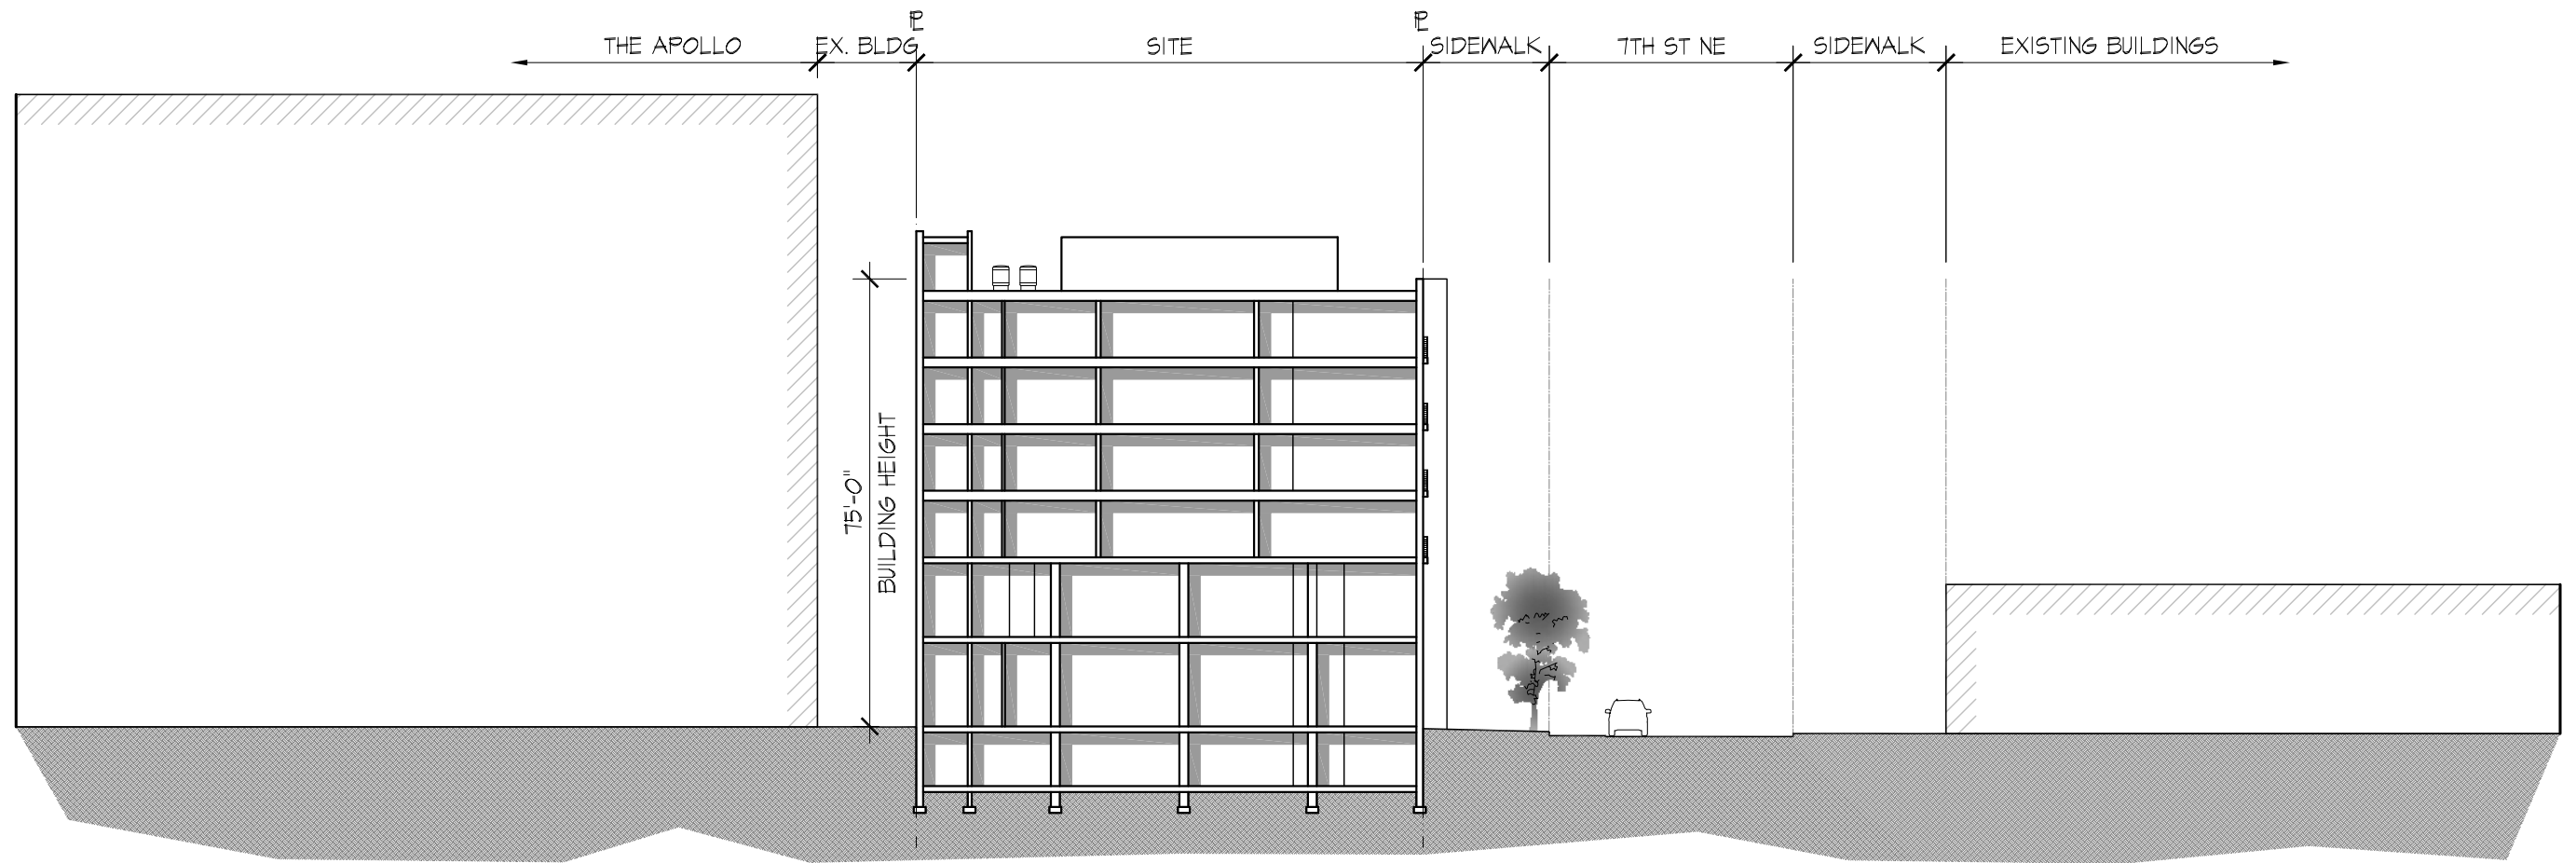

1 BUILDING SECTION (EAST TO WEST)
SCALE: 1"=30'-0"

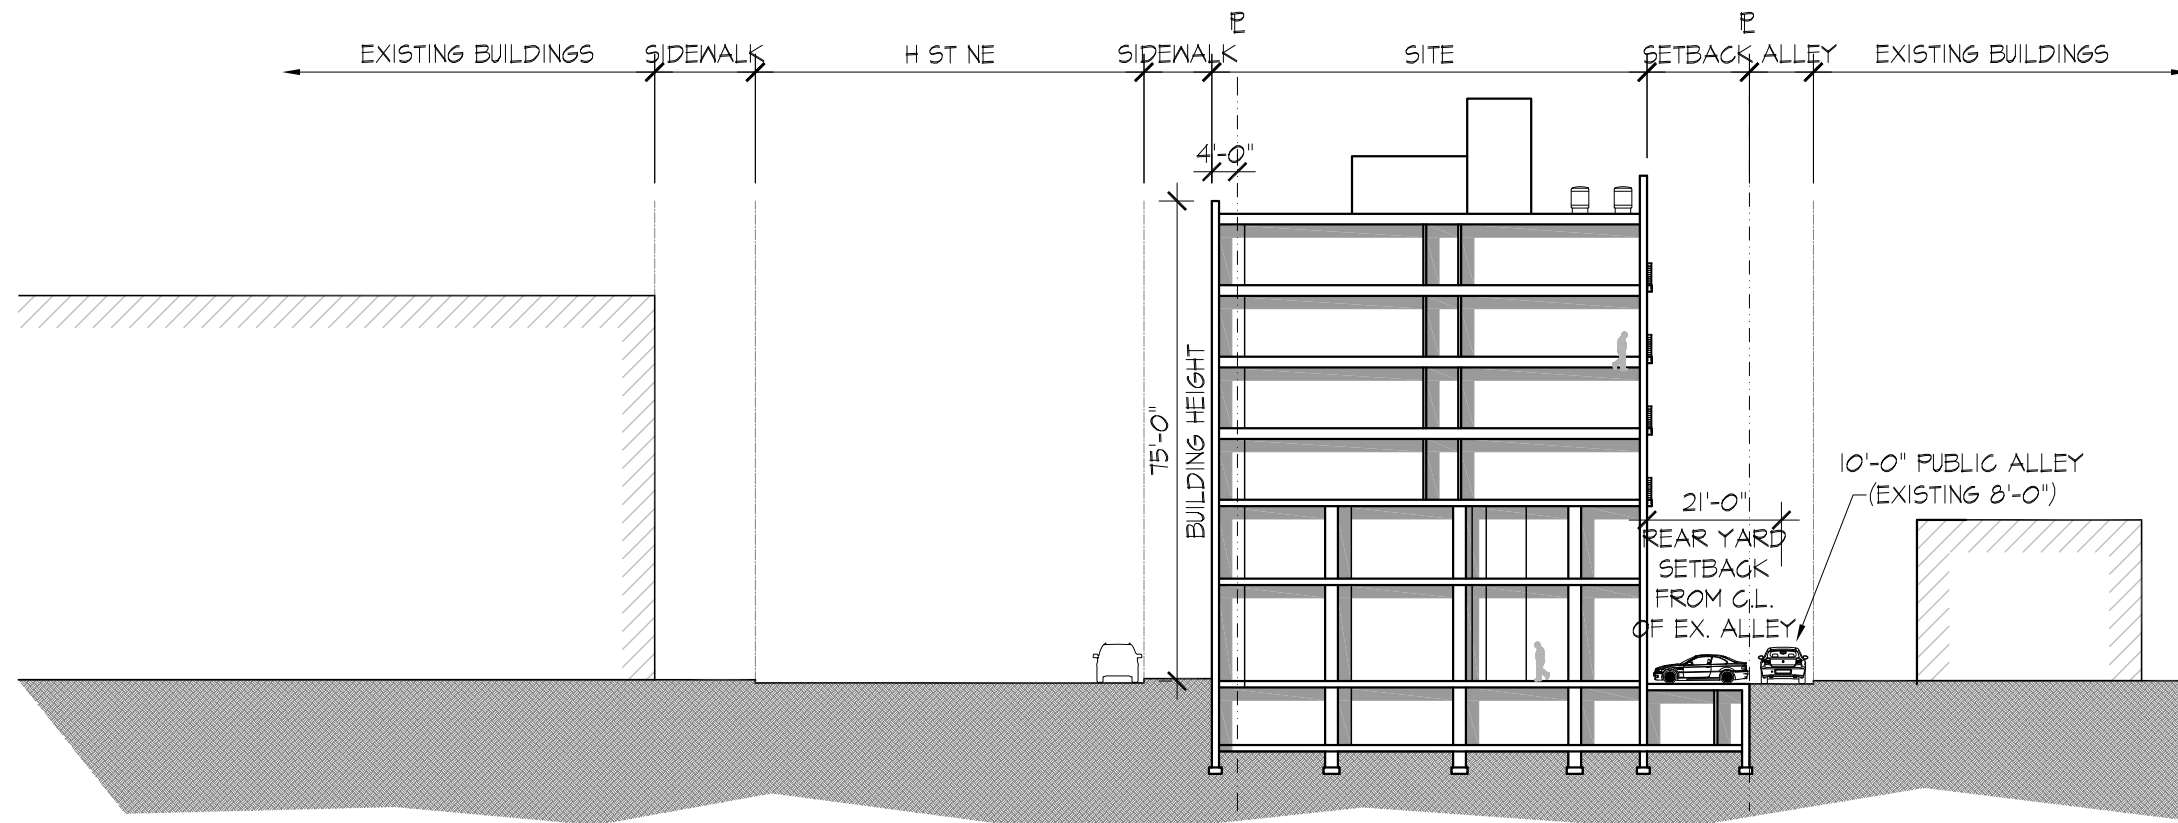

2 BUILDING SECTION (NORTH TO SOUTH)
SCALE: 1"=30'-0"

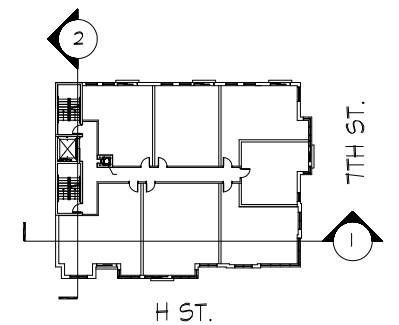

646 - 654 H STREET, NE

STREET SECTIONS A0.12

09/24/14

646-654 H Street, NE
Washington, DC
Square: 858 Lot No: 1, 2, 800, 801, 802 Zone: HS-H / C-2-B




PGN Architects, PLLC
210 7th Street SE - Suite 201
Washington, DC 20003
(P) 202-822-5995



Rock Creek Property Group, LLC
1155 Connecticut Ave., NW Suite 700
Washington, DC 20036
(P) 202-835-1200



Cornerstone Development Group
3701 Pender Drive, Suite 200A
Falls Church, VA 22030
(P) 703-503-5555

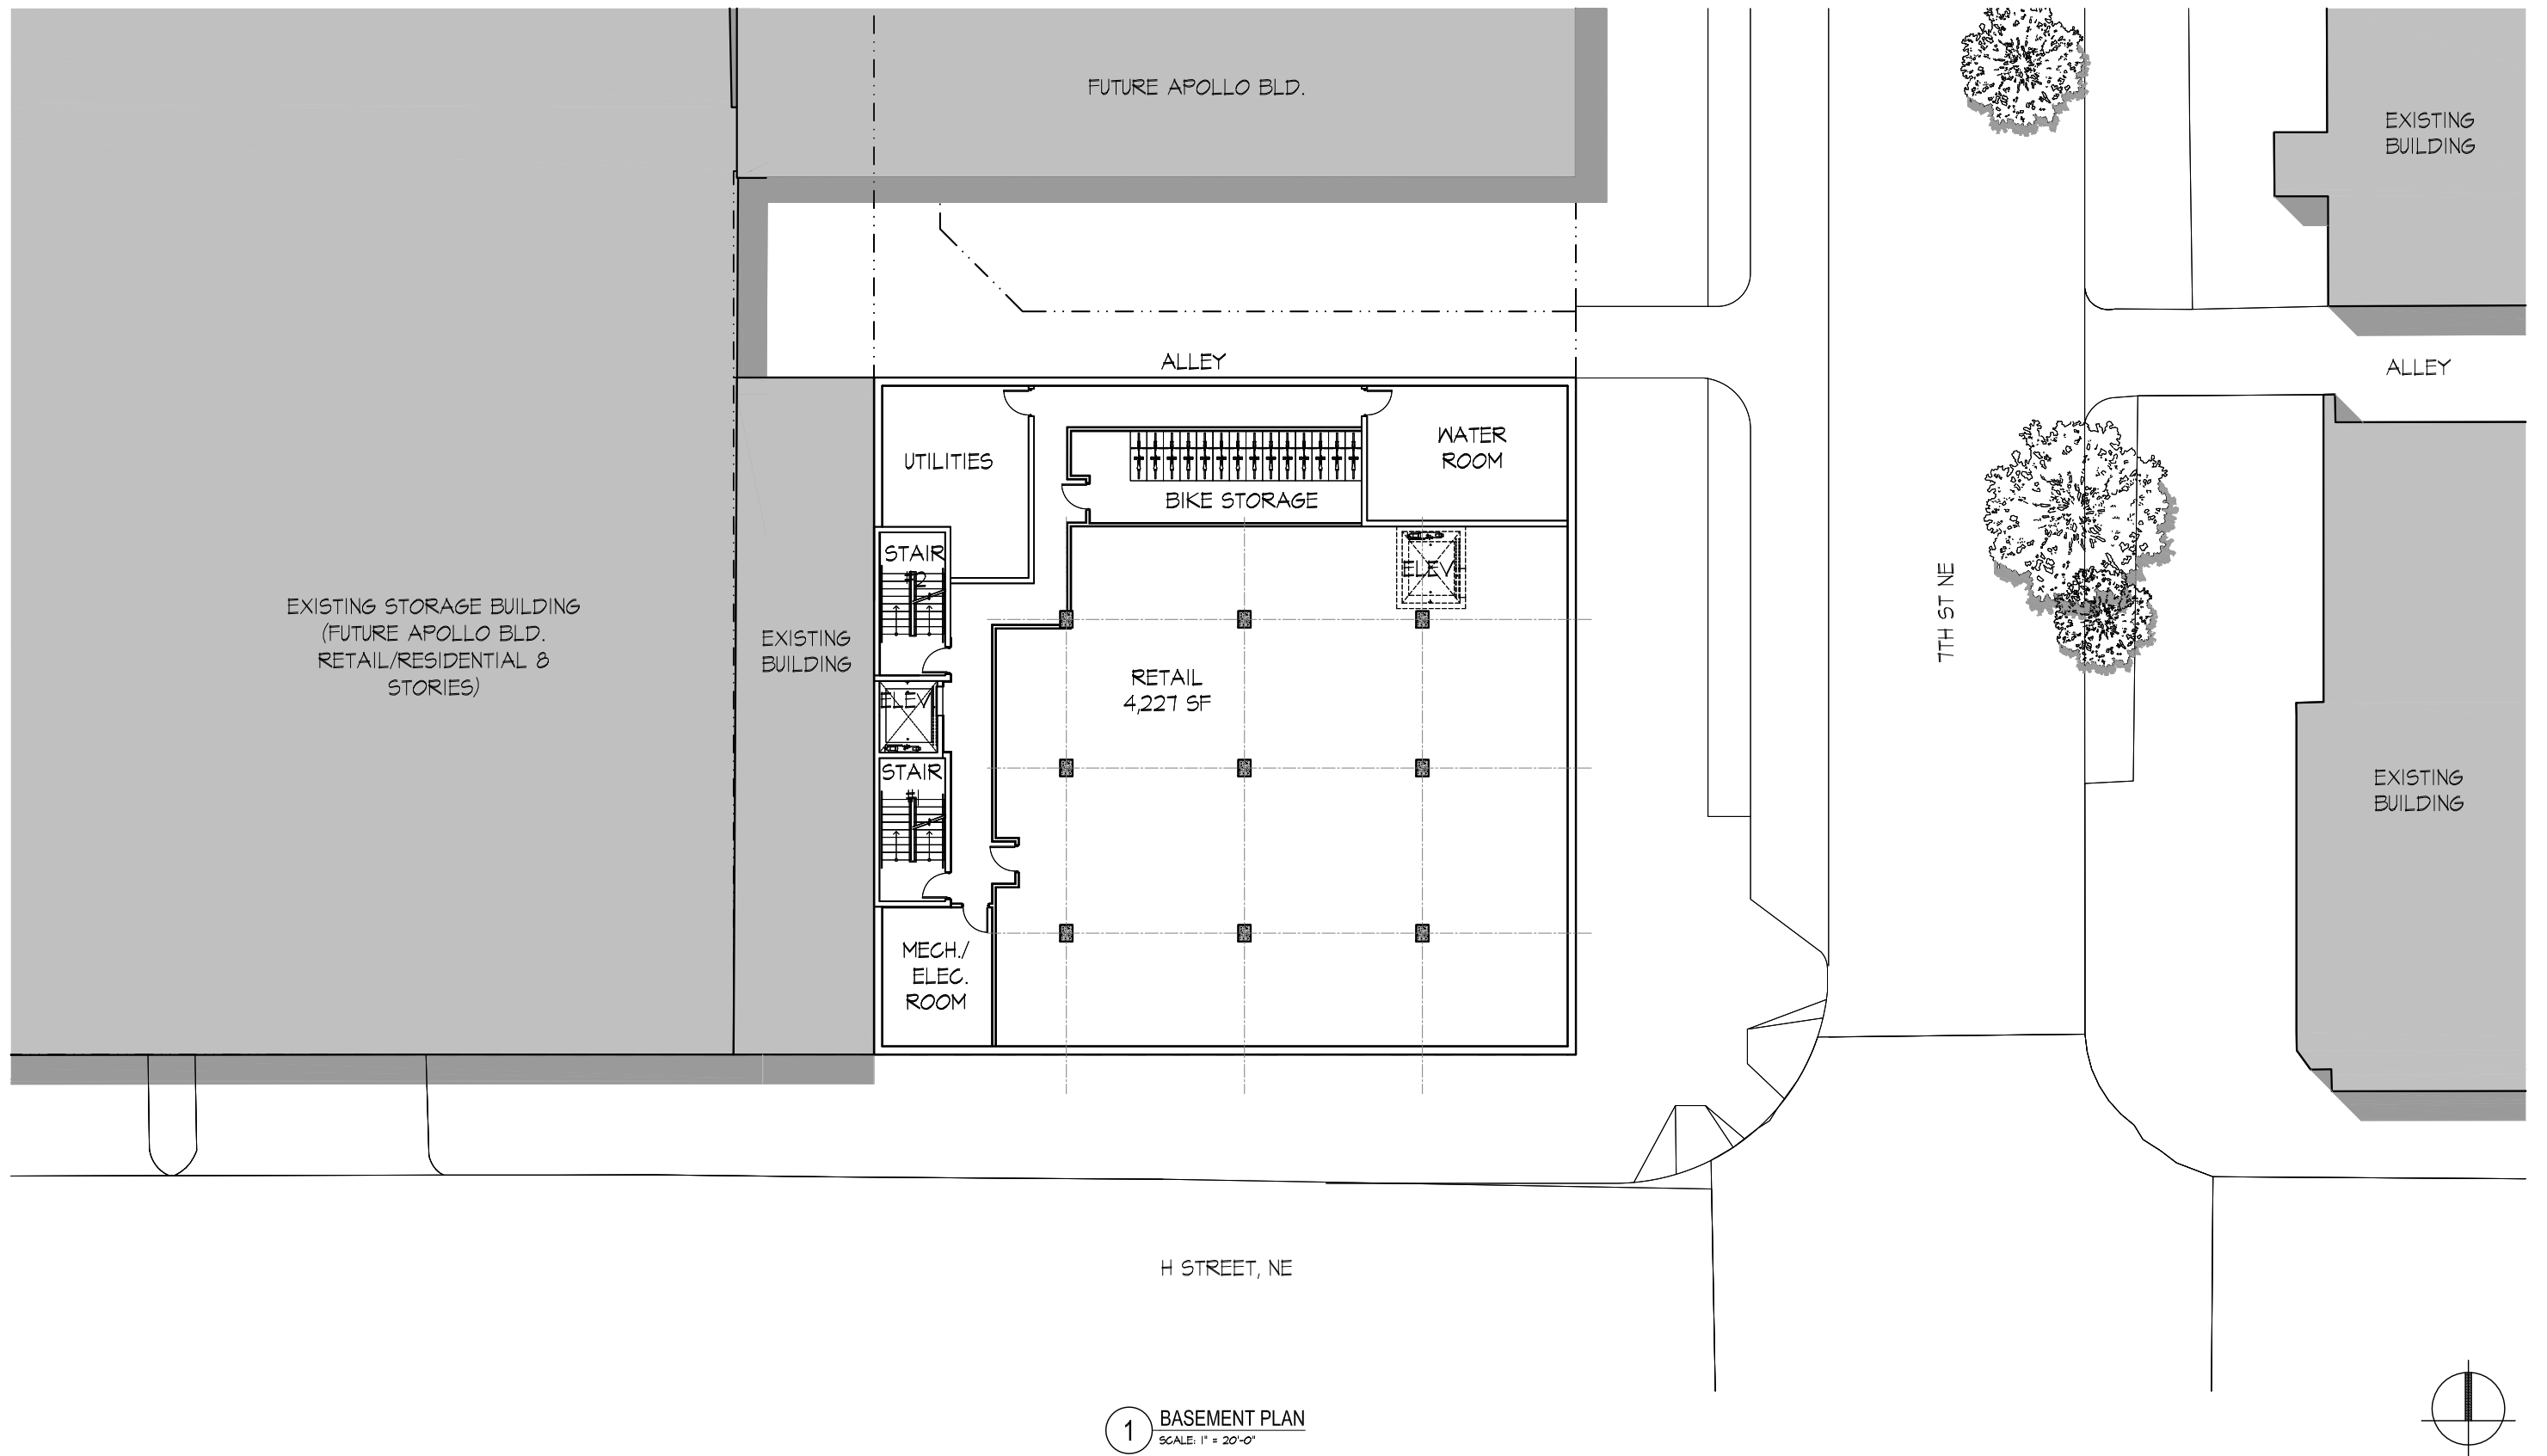

646 - 654 H STREET, NE

646-654 H Street, NE
Washington, DC
Square: 858 Lot No: 1, 2, 800, 801, 802 Zone: HS-H / C-2-B



PGN Architects, PLLC
210 7th Street SE - Suite 201
Washington, DC 20003
(P) 202-822-5995




Rock Creek Property Group, LLC
1155 Connecticut Ave., NW Suite 700
Washington, DC 20036
(P) 202-835-1200



Cornerstone Development Group
3701 Pender Drive, Suite 200A
Fairfax, VA 22030
(P) 703-503-5555

BASEMENT FLOOR PLAN | A1.0

09/24/14

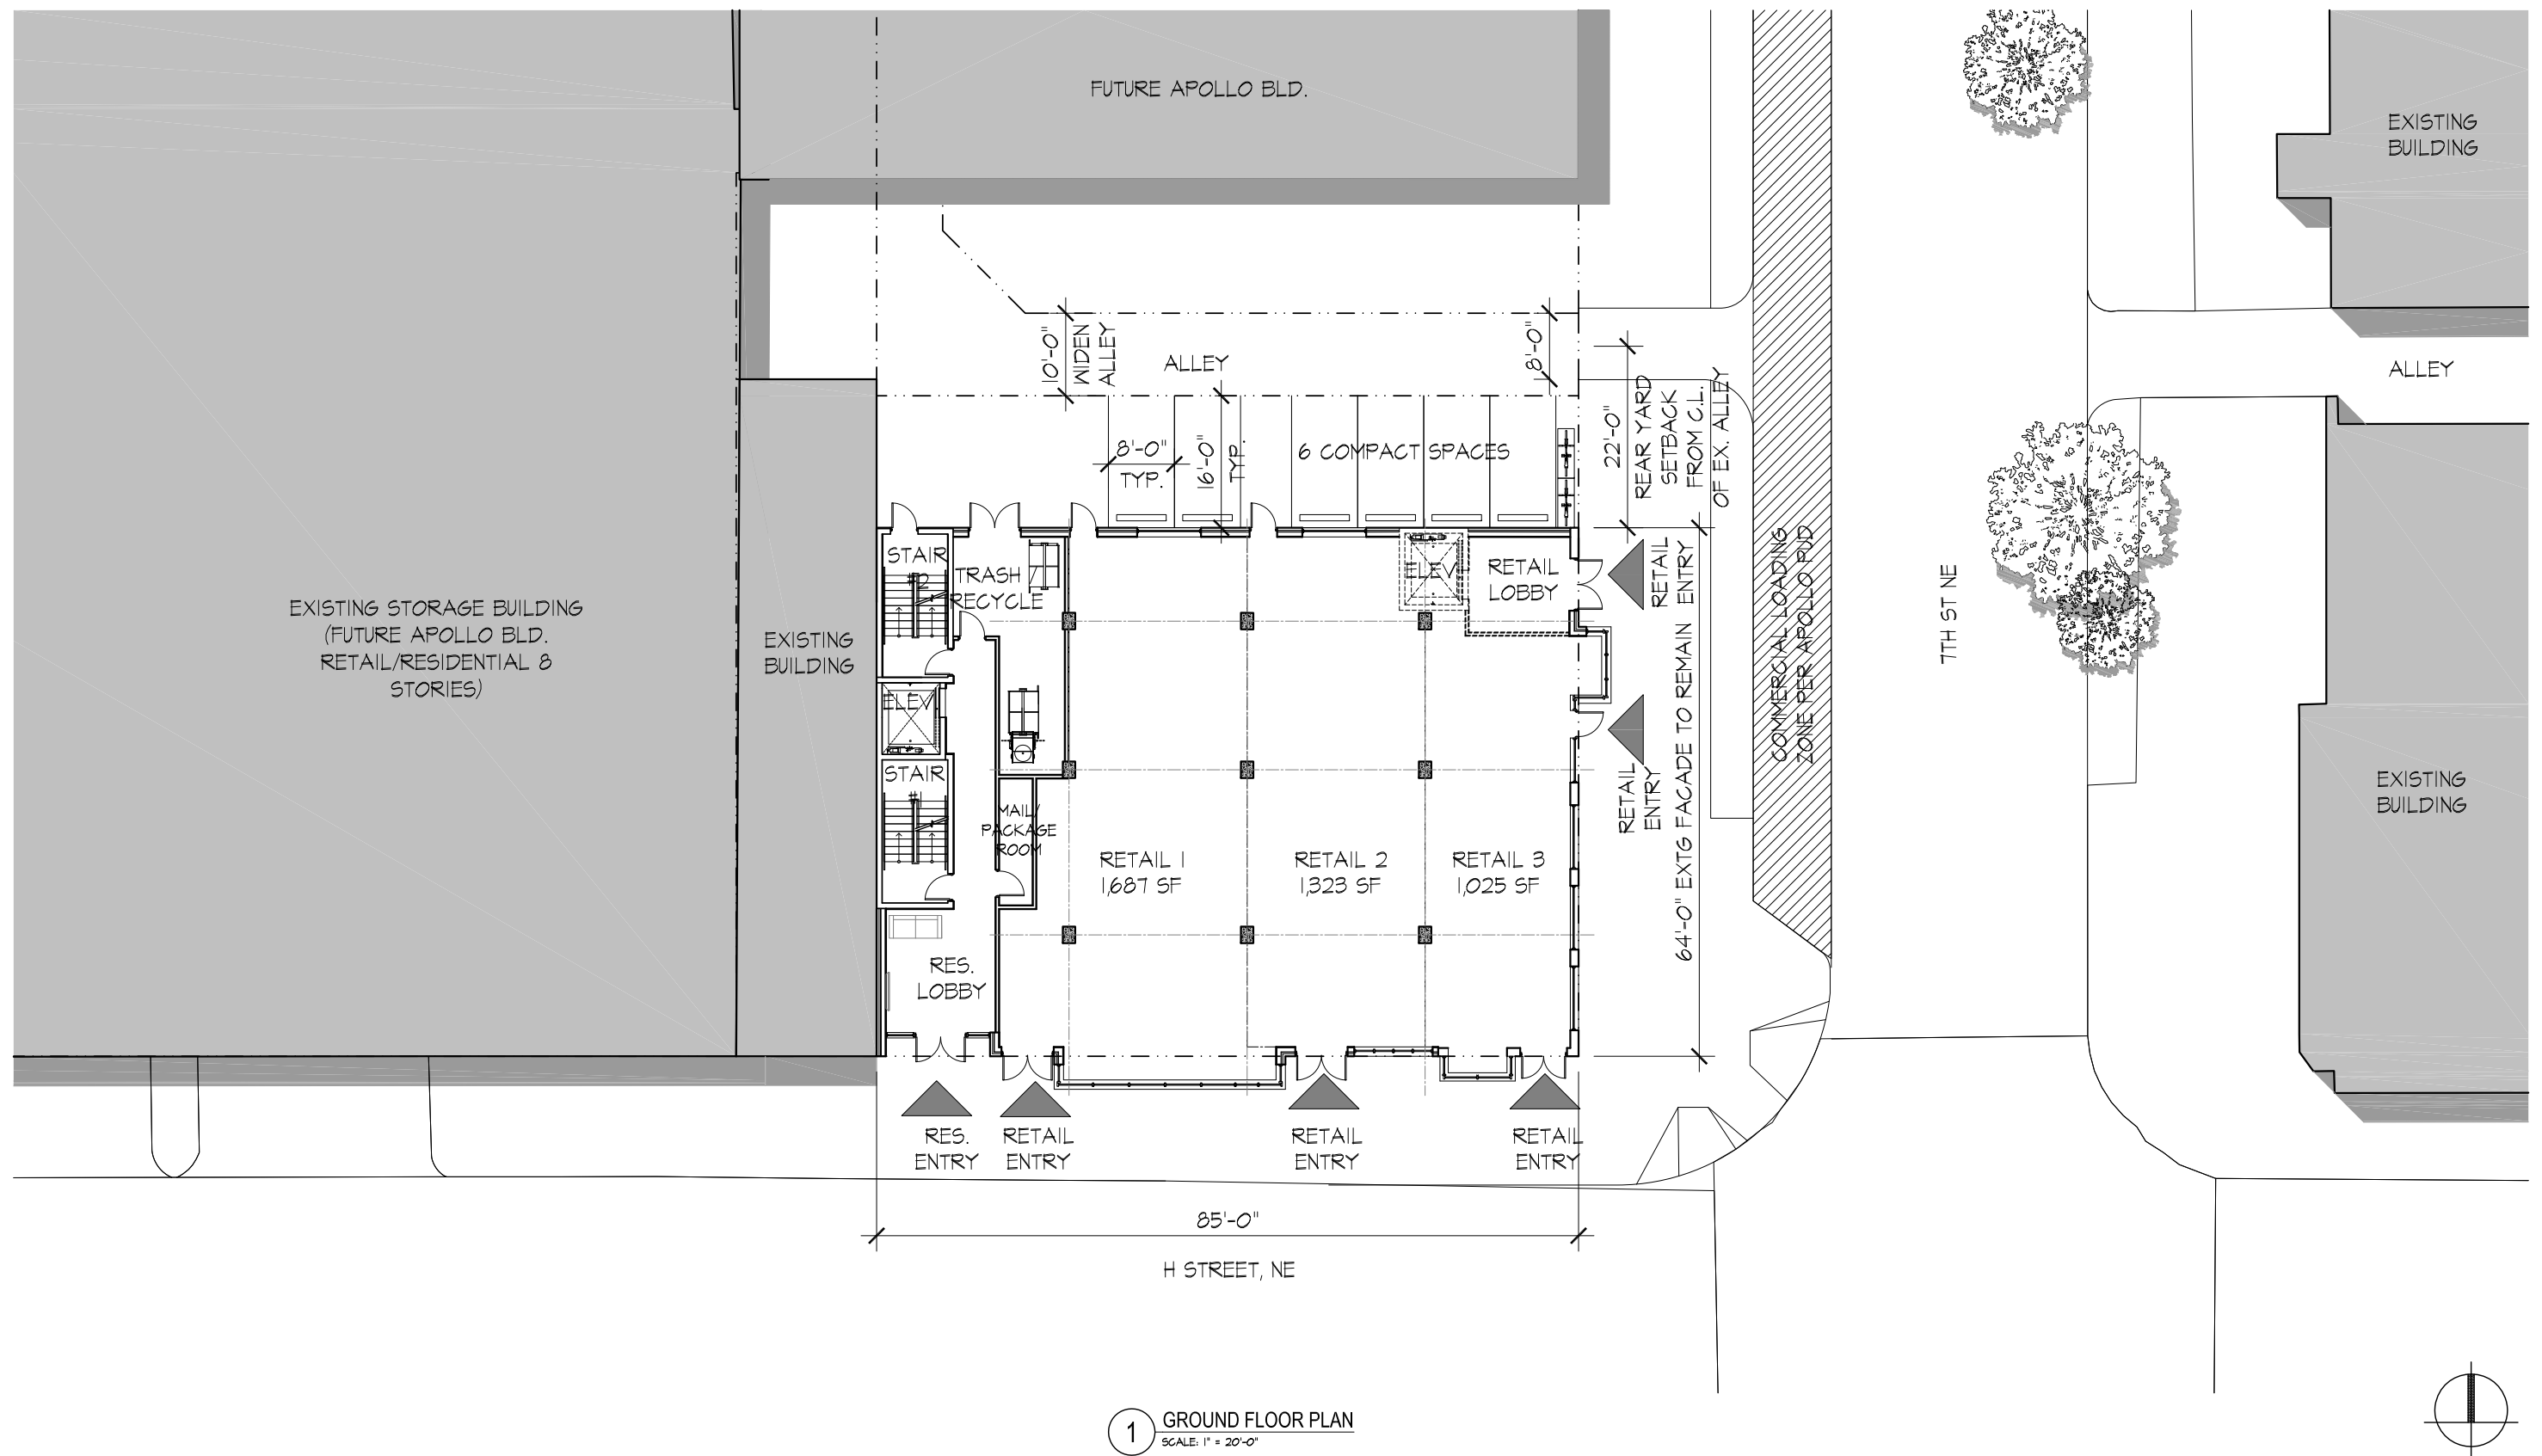

646 - 654 H STREET, NE

646-654 H Street, NE
Washington, DC
Square: 858 Lot No: 1, 2, 800, 801, 802 Zone: HS-H / C-2-B



PGN Architects, PLLC
210 7th Street SE - Suite 201
Washington, DC 20003
(P) 202-822-5995



Rock Creek Property Group, LLC
1155 Connecticut Ave., NW Suite 700
Washington, DC 20036
(P) 202-835-1200




Cornerstone Development Group
3701 Pender Drive, Suite 200A
Fairfax, VA 22030
(P) 703-503-5555

GROUND FLOOR PLAN

A1.1

09/24/14

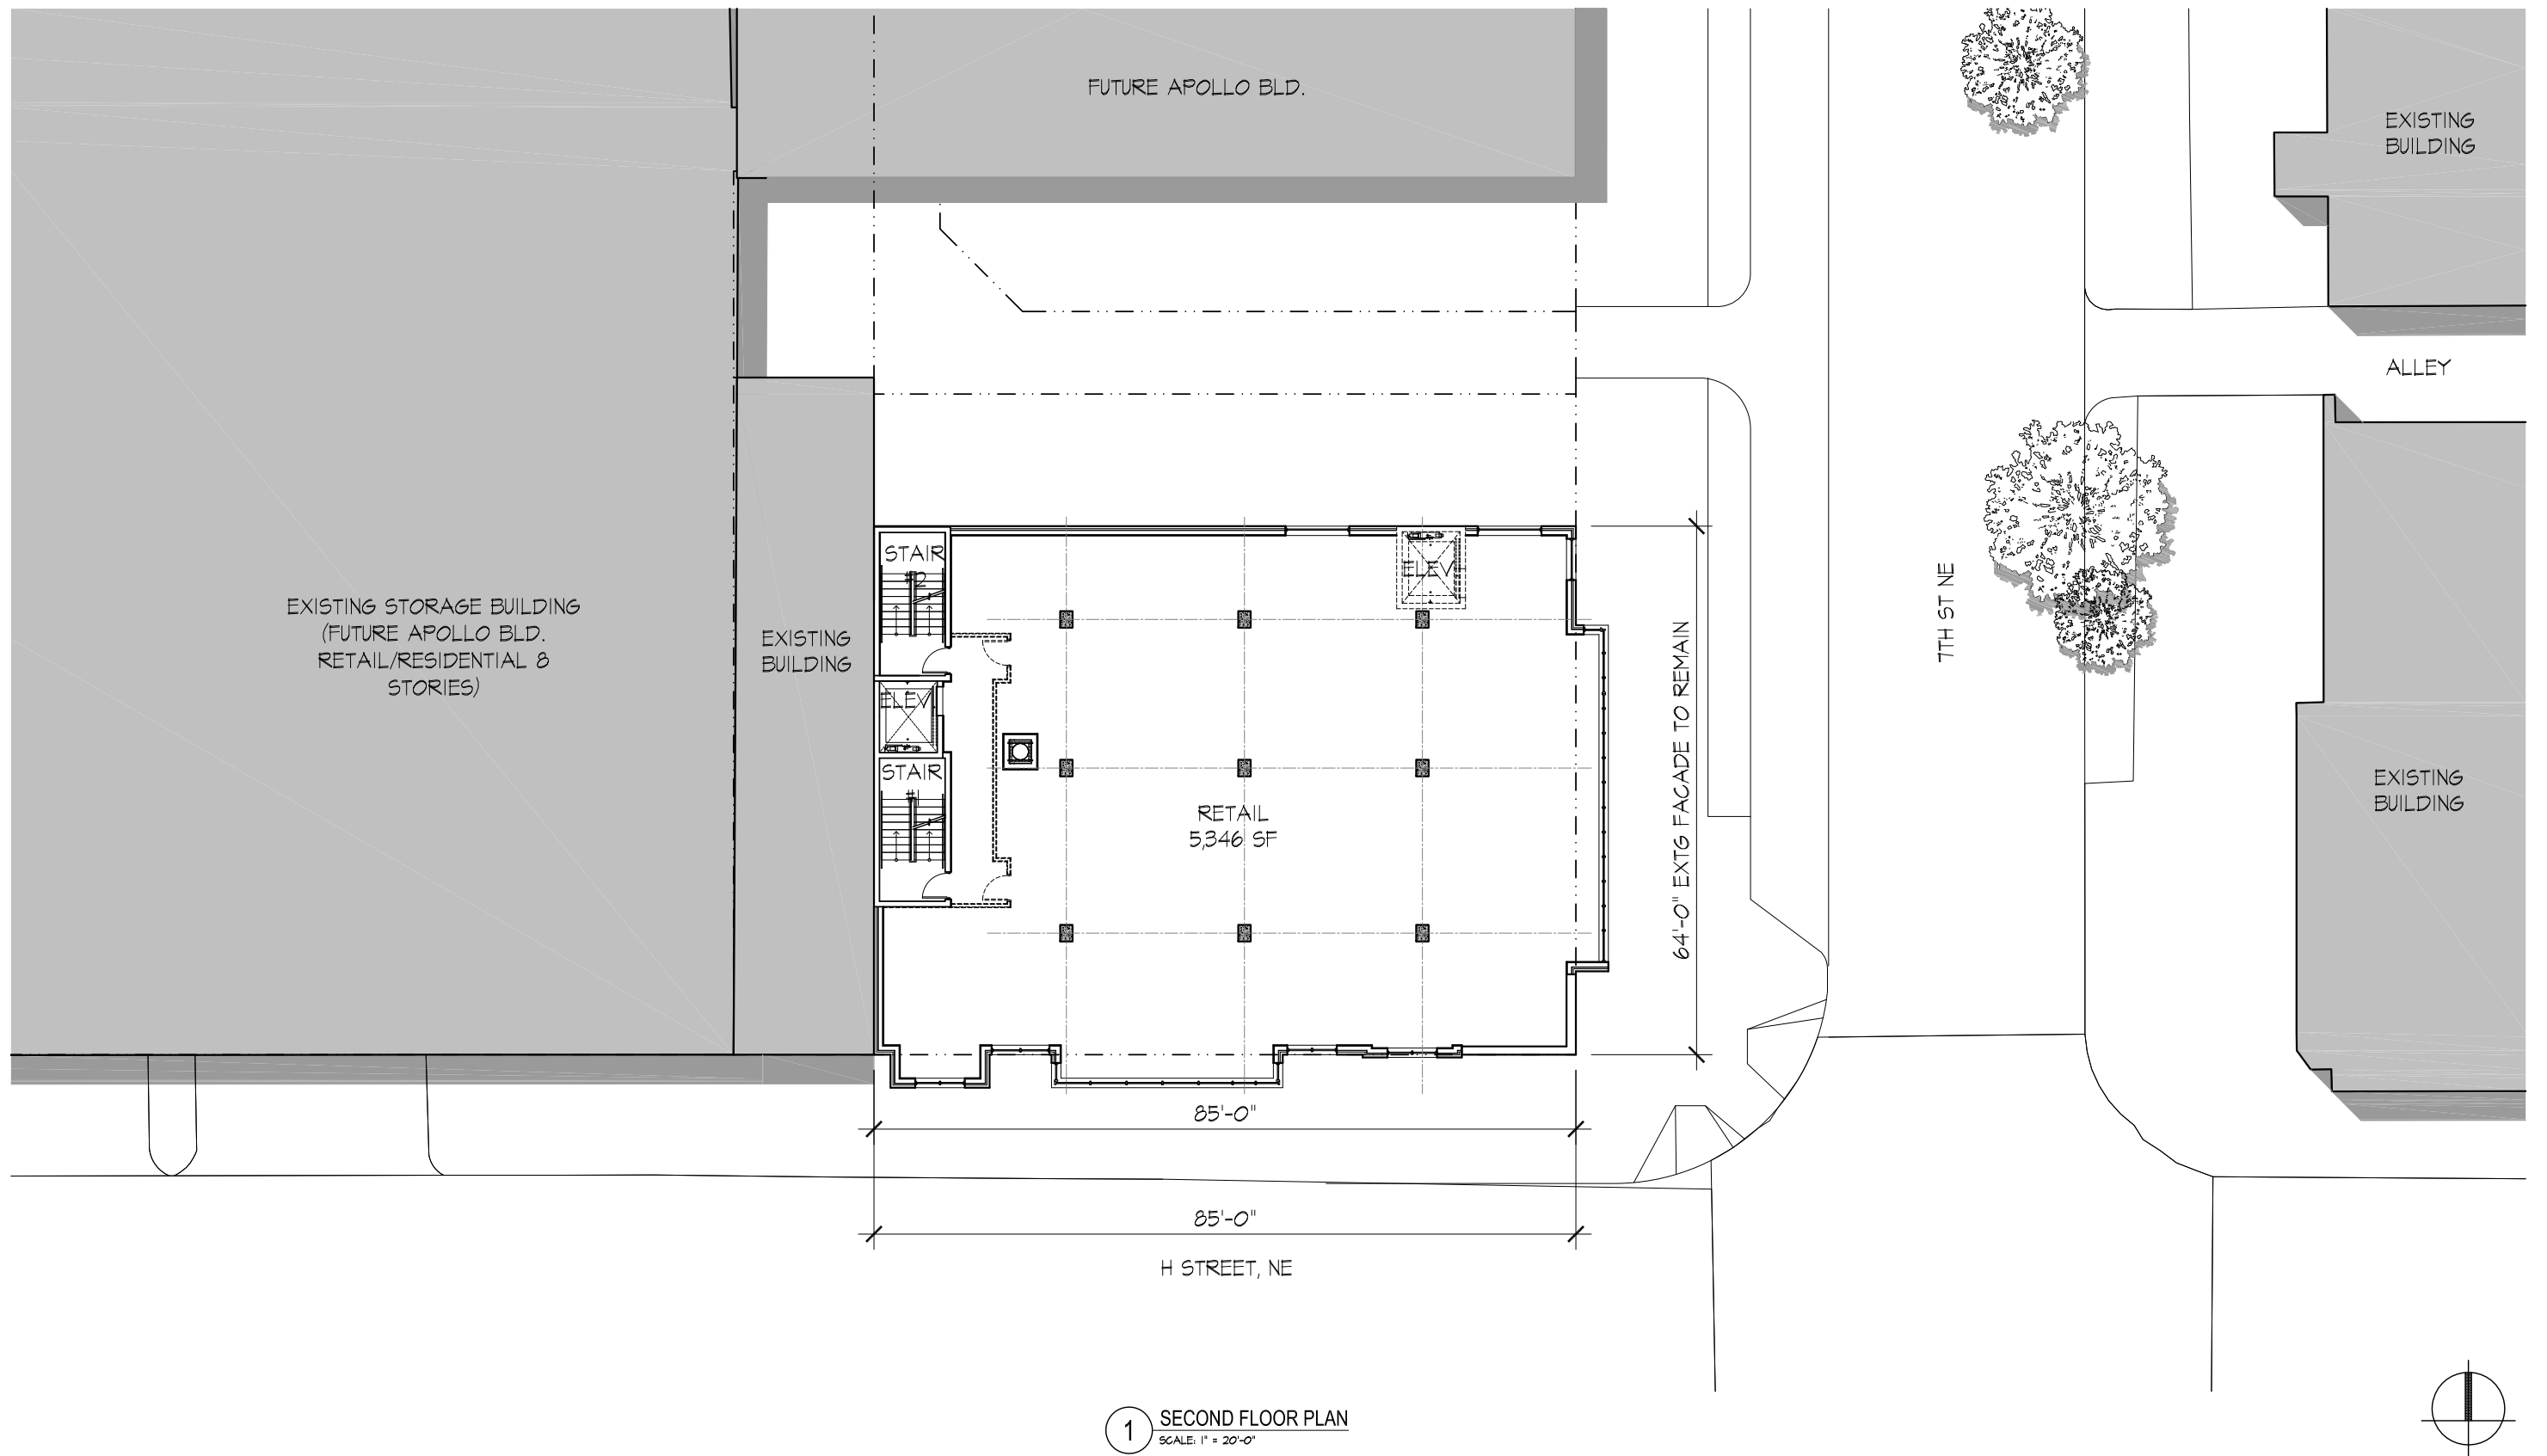

646 - 654 H STREET, NE

646-654 H Street, NE
Washington, DC
Square: 858 Lot No: 1, 2, 800, 801, 802 Zone: HS-H / C-2-B



PGN Architects, PLLC
210 7th Street SE - Suite 201
Washington, DC 20003
(P) 202-822-5995



Rock Creek Property Group, LLC
1155 Connecticut Ave., NW Suite 700
Washington, DC 20036
(P) 202-835-1200




Cornerstone Development Group
3701 Pender Drive, Suite 200A
Fairfax, VA 22030
(P) 703-503-5555

SECOND FLOOR PLAN A1.2

09/24/14

9/24/2014 12:51:50 PM

\\14-0000_646-654_h st ne drawings sheets\14-0000_01-3_dwg Pl 3-5.dwg

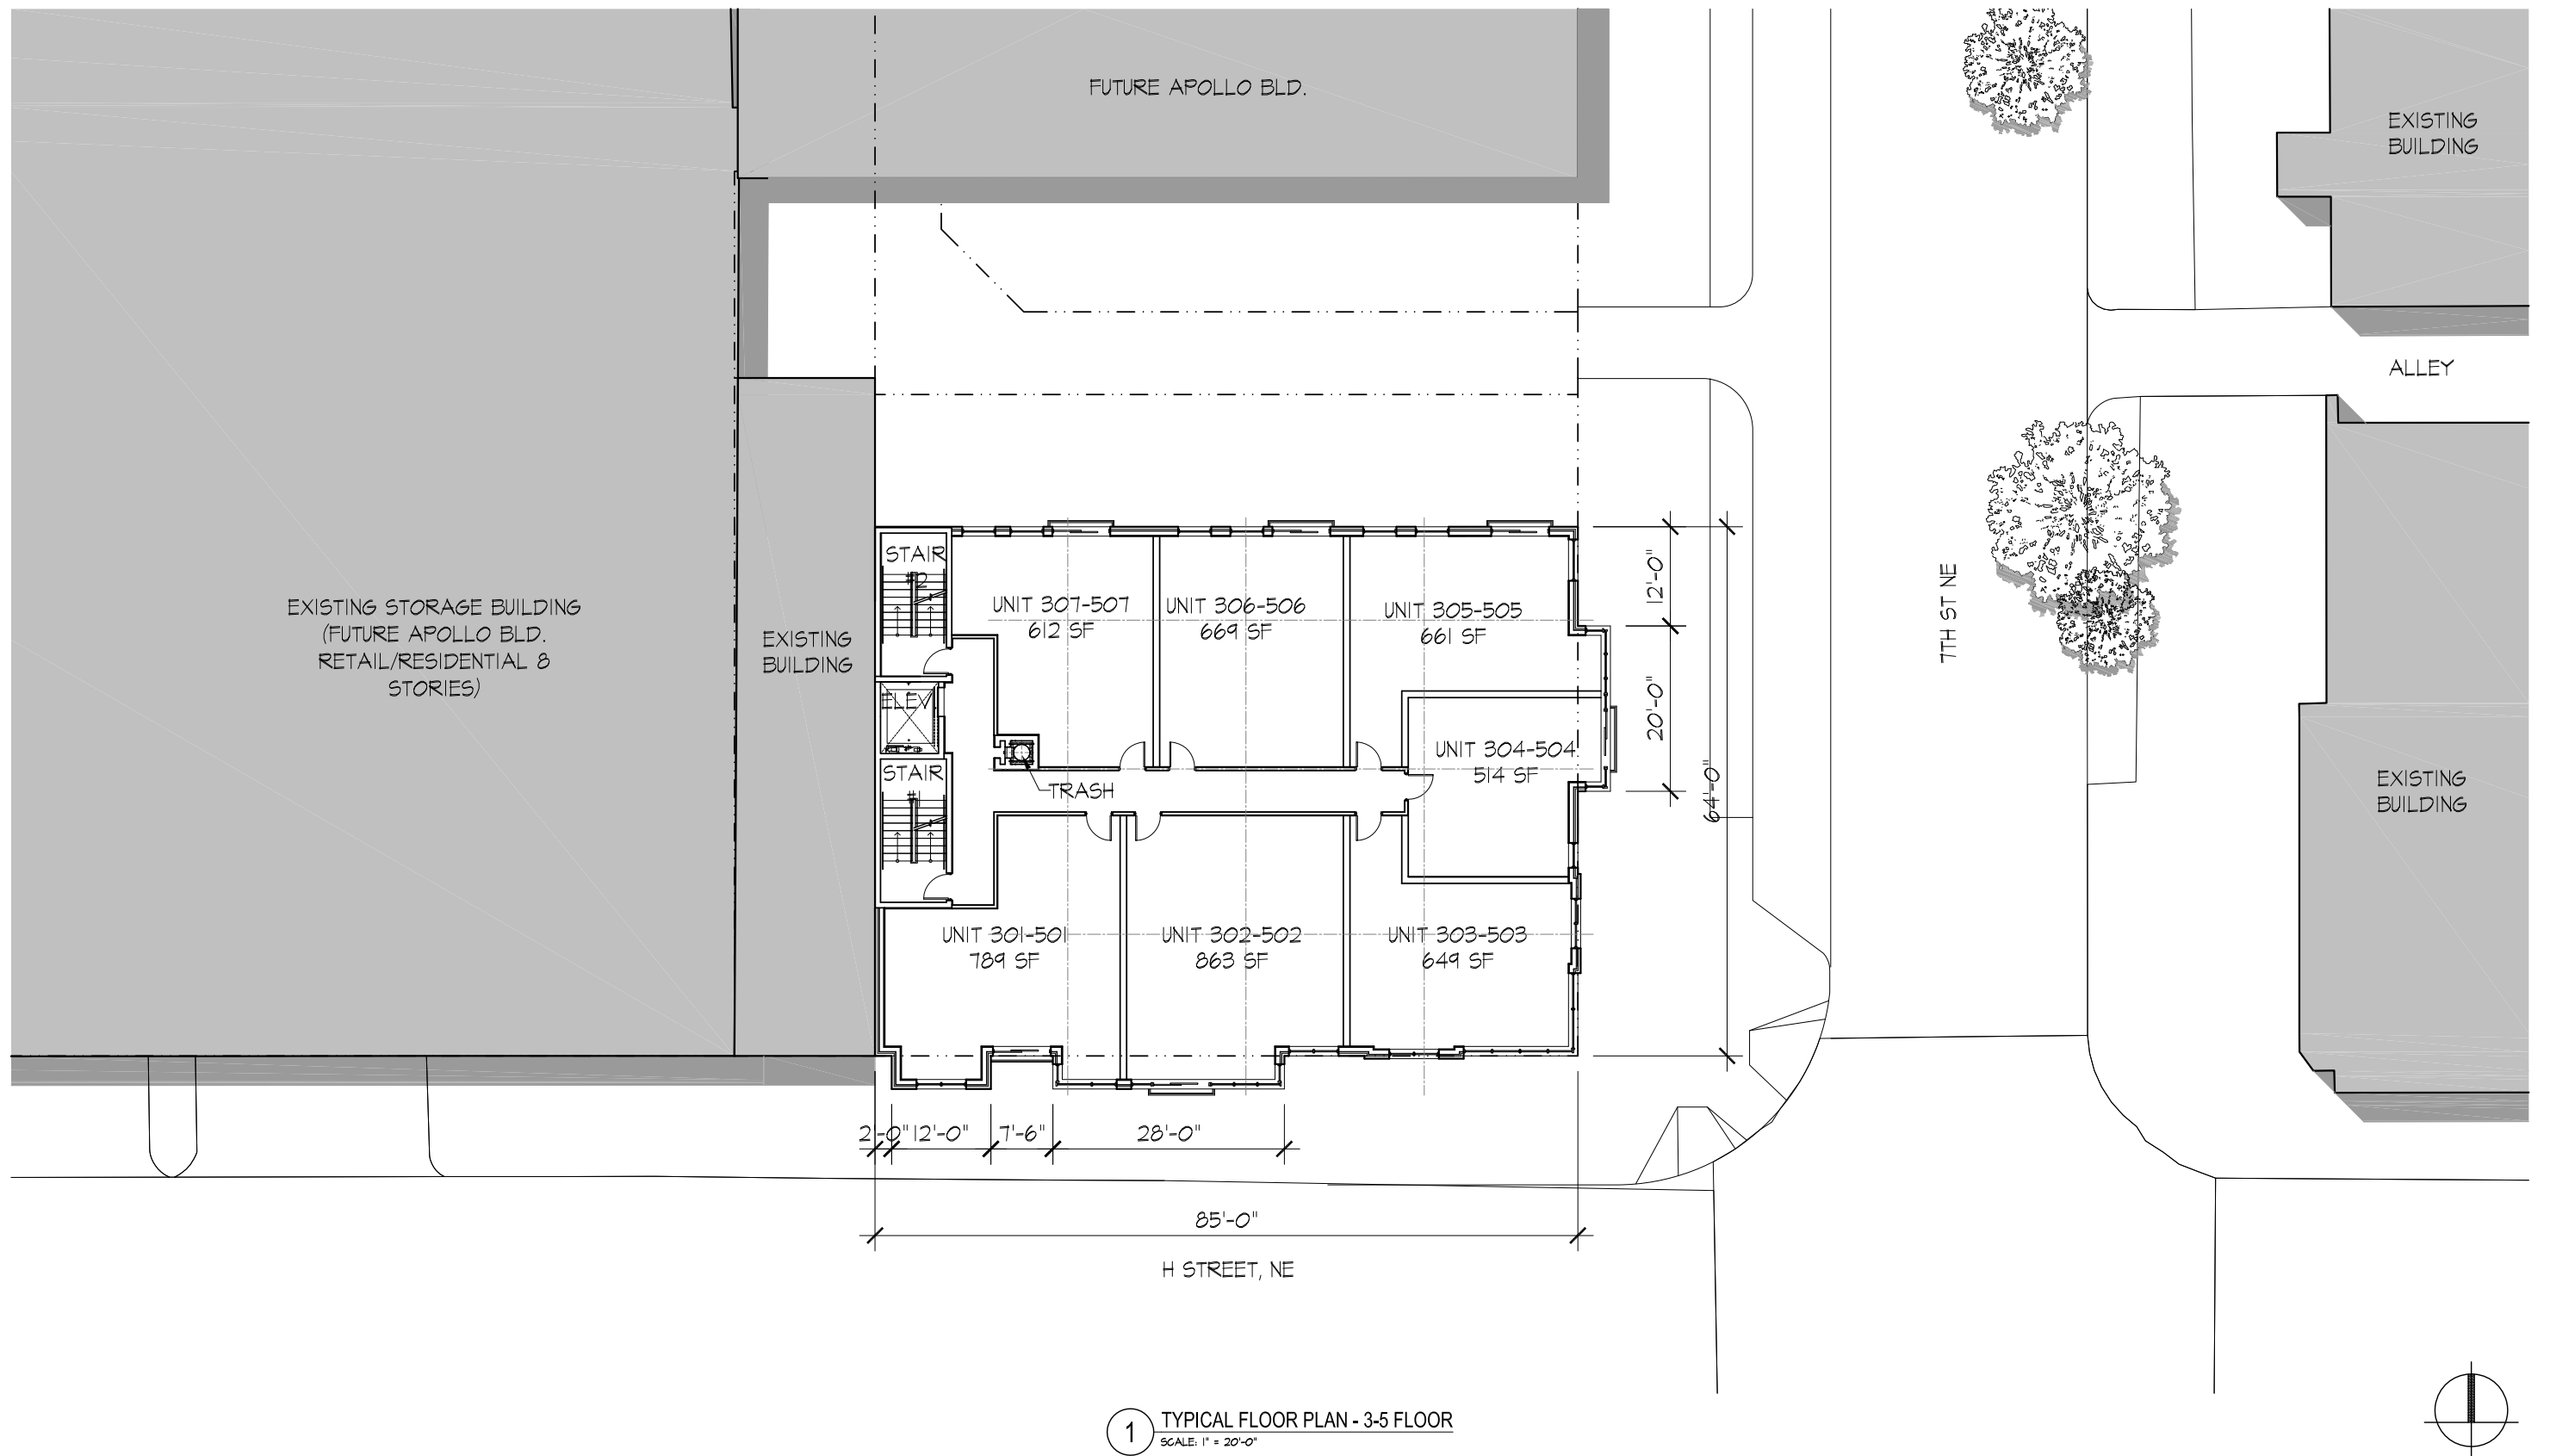

1 TYPICAL FLOOR PLAN - 3-5 FLOOR
SCALE: 1" = 20'-0"

646 - 654 H STREET, NE

646-654 H Street, NE
Washington, DC
Square: 858 Lot No: 1, 2, 800, 801, 802 Zone: HS-H / C-2-B



PGN Architects, PLLC
210 7th Street SE - Suite 201
Washington, DC 20003
(P) 202-822-5995



Rock Creek Property Group, LLC
1155 Connecticut Ave., NW Suite 700
Washington, DC 20036
(P) 202-835-1200



Cornerstone Development Group
3701 Pender Drive, Suite 200A
Fairfax, VA 22030
(P) 703-503-5555


TYPICAL FLOOR PLAN - 3-5 FLOOR

A1.3

09/24/14

9/24/2014 12:51:55 PM

\\14-0000_646-654_h st ne drawings\sheet\14-0000_01-4_6th 5 units.dwg

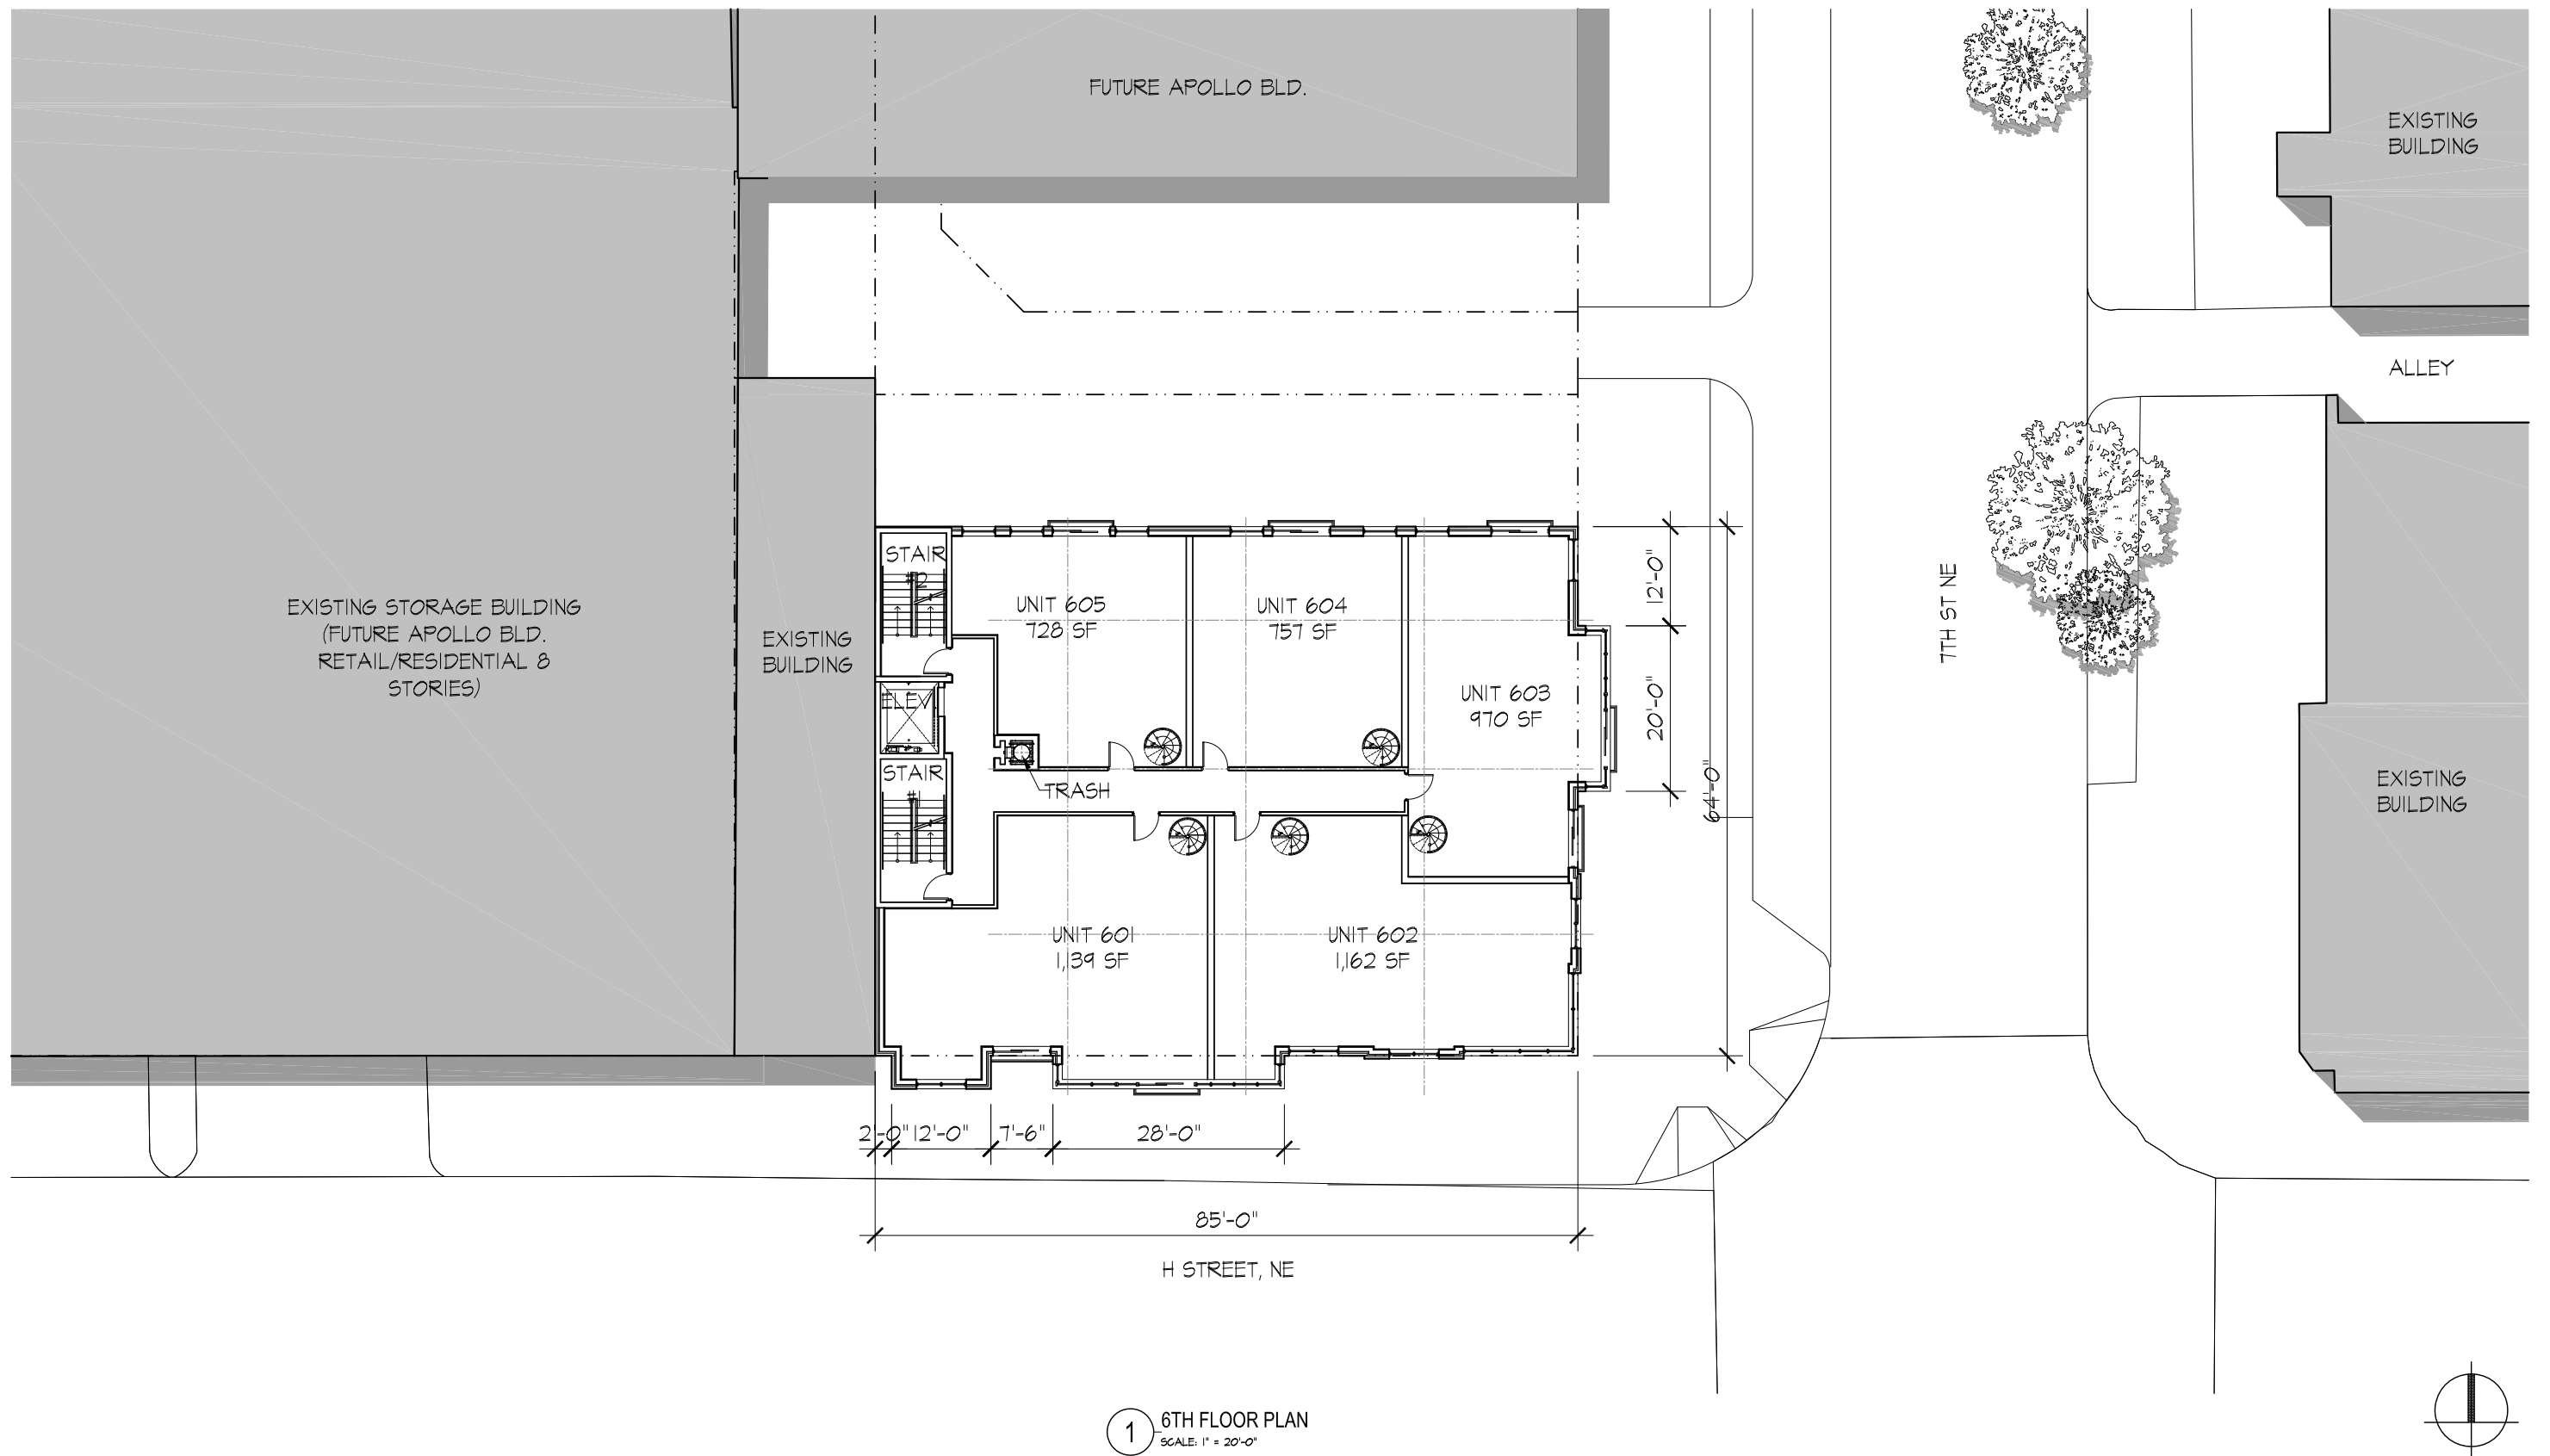

646 - 654 H STREET, NE

646-654 H Street, NE
Washington, DC
Square: 858 Lot No: 1, 2, 800, 801, 802 Zone: HS-H / C-2-B



PGN Architects, PLLC
210 7th Street SE - Suite 201
Washington, DC 20003
(P) 202-822-5995



Rock Creek Property Group, LLC
1155 Connecticut Ave., NW Suite 700
Washington, DC 20036
(P) 202-835-1200




Cornerstone Development Group
3701 Pender Drive, Suite 200A
Fairfax, VA 22030
(P) 703-503-5555


6TH FLOOR PLAN- 5 UNITS

A1.4

09/24/14

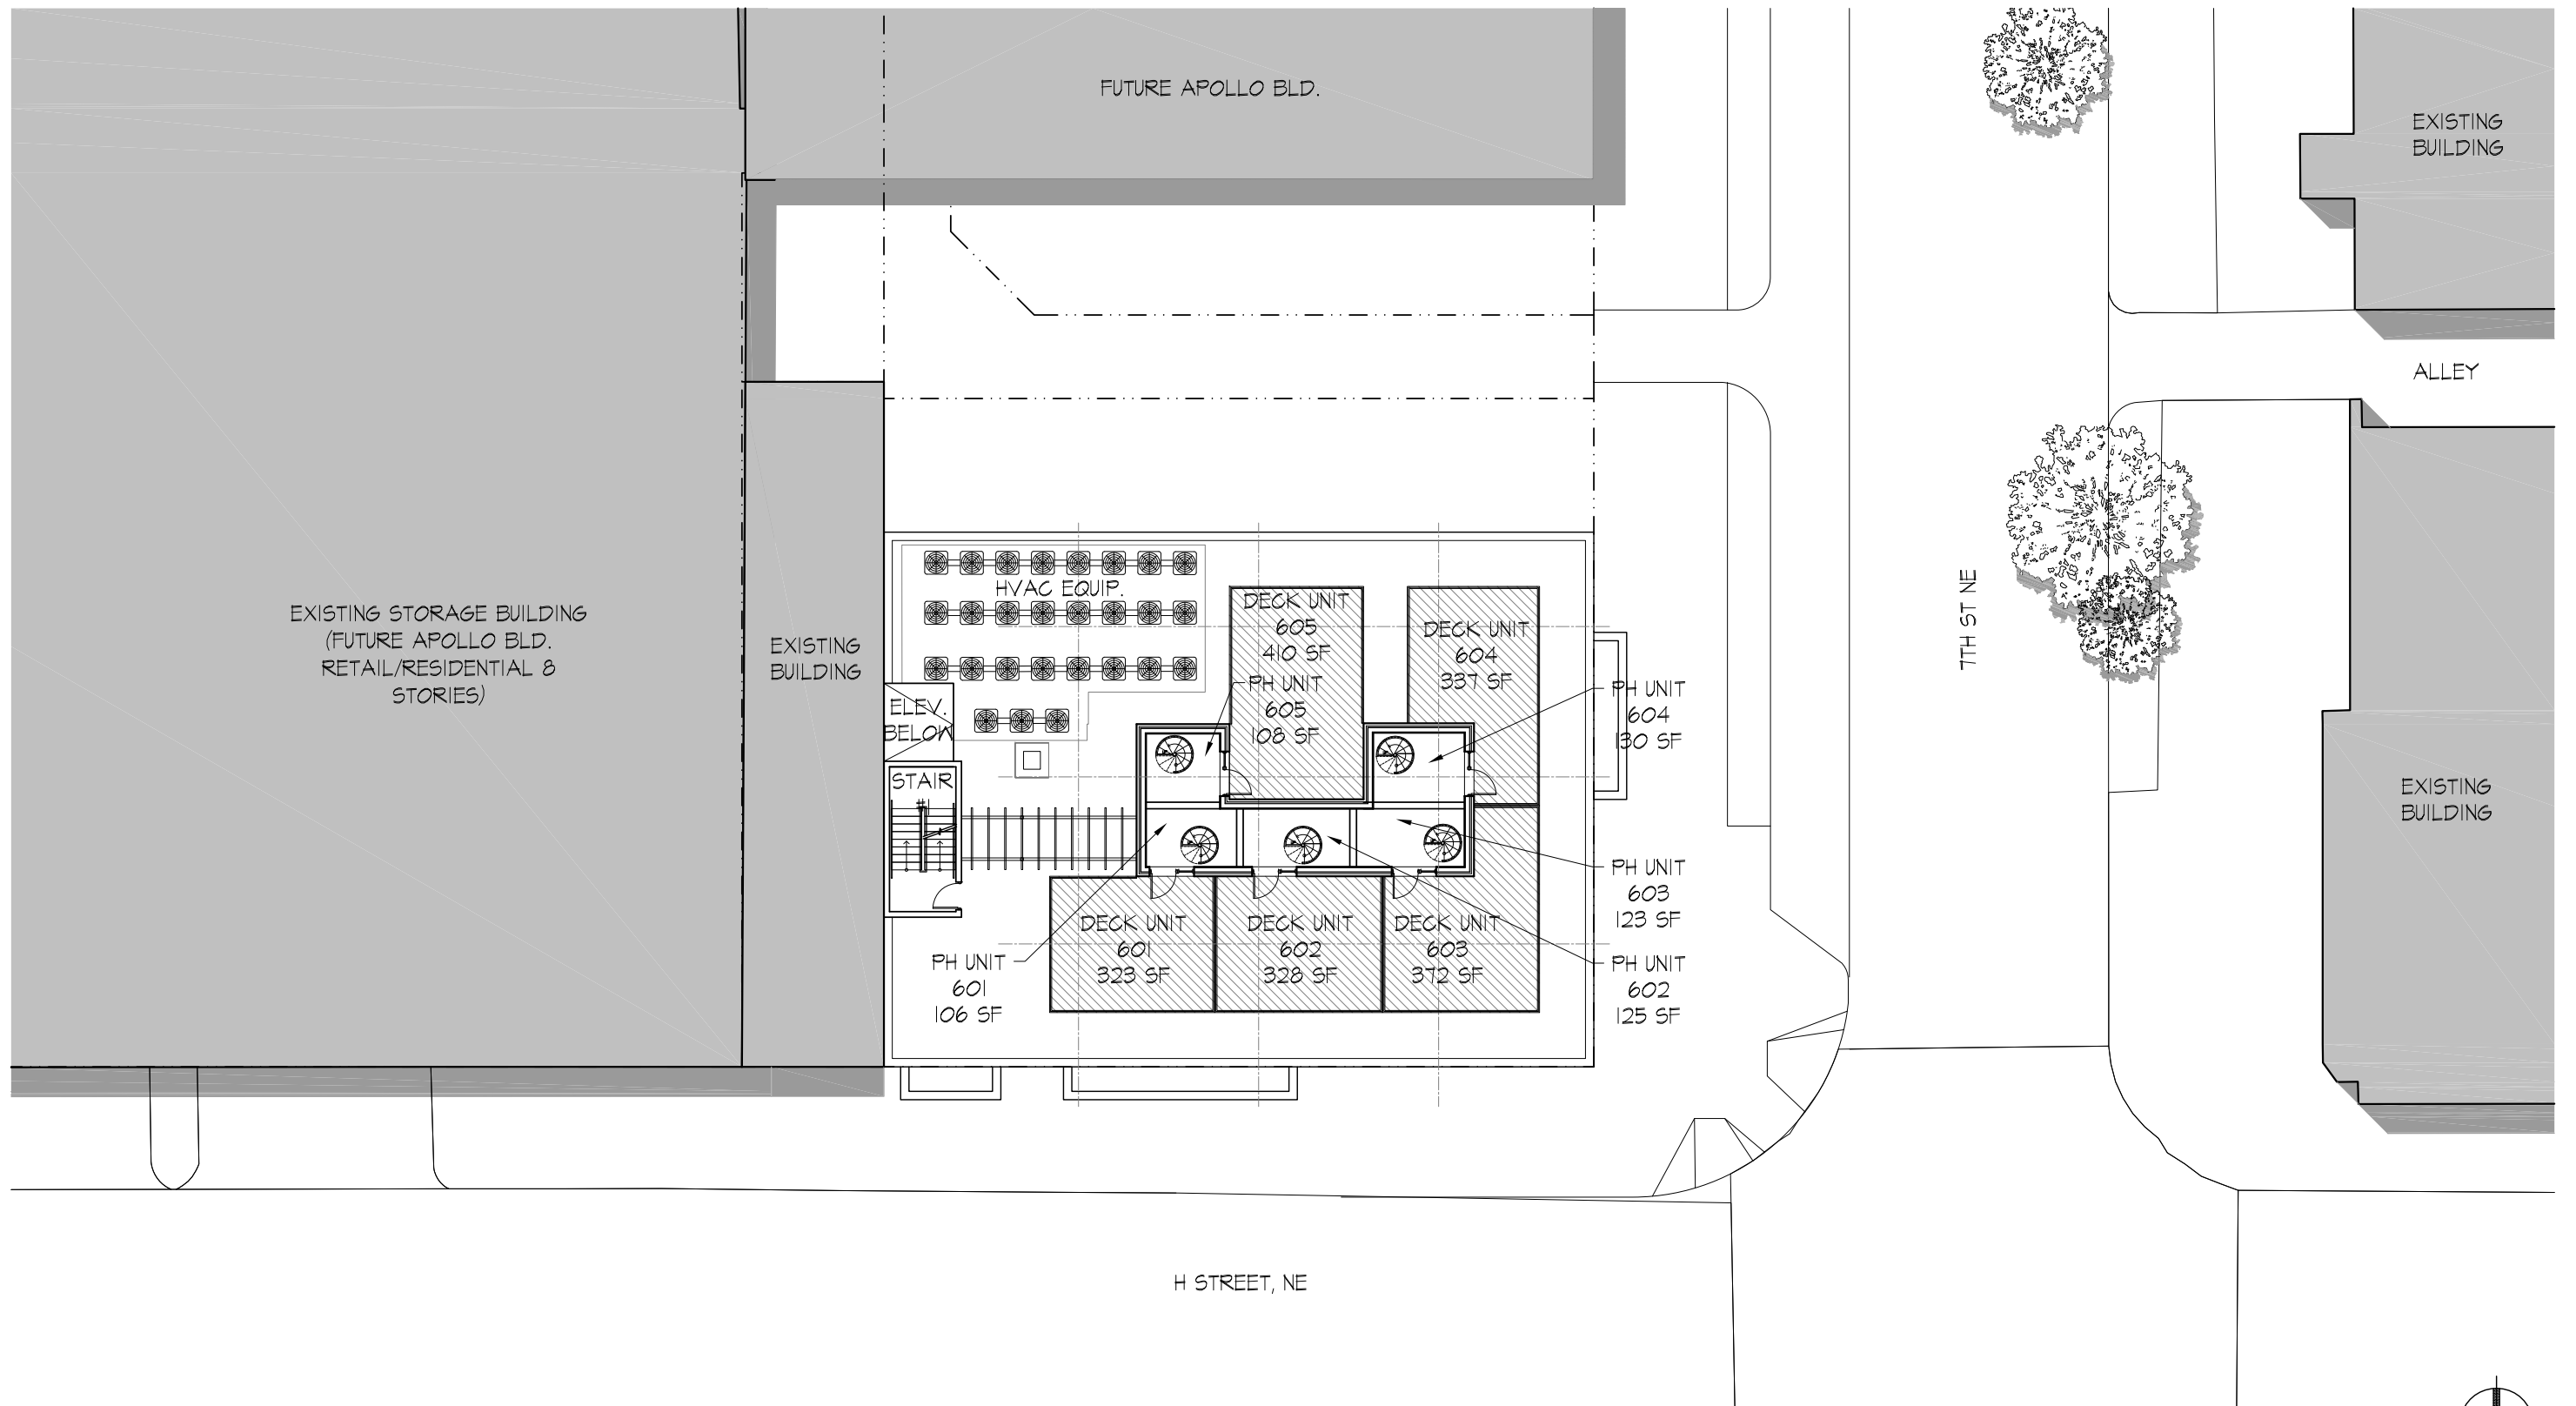

1 ROOF PLAN
SCALE: 1" = 20'-0"

 

646 - 654 H STREET, NE

646-654 H Street, NE
Washington, DC
Square: 858 Lot No: 1, 2, 800, 801, 802 Zone: HS-H / C-2-B



PGN Architects, PLLC
210 7th Street SE - Suite 201
Washington, DC 20003
(P) 202-822-5995



Rock Creek Property Group, LLC
1155 Connecticut Ave., NW Suite 700
Washington, DC 20036
(P) 202-835-1200




Cornerstone Development Group
3701 Pender Drive, Suite 200A
Fairfax, VA 22030
(P) 703-503-5555

ROOF PLAN | A1.5

09/24/14



1 SOUTH (H STREET) ELEVATION
SCALE: 1"=20'-0"

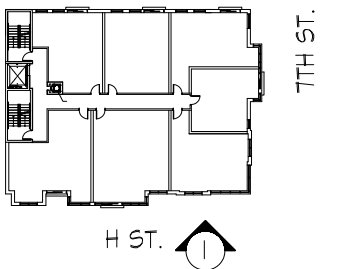

646 - 654 H STREET, NE

646-654 H Street, NE
Washington, DC
Square: 858 Lot No: 1, 2, 800, 801, 802 Zone: HS-H / C-2-B



PGN Architects, PLLC
210 7th Street SE - Suite 201
Washington, DC 20003
(P) 202-822-5995



Rock Creek Property Group, LLC
1155 Connecticut Ave., NW Suite 700
Washington, DC 20036
(P) 202-835-1200




Cornerstone Development Group
3701 Pender Drive, Suite 200A
Fairfax, VA 22030
(P) 703-503-5555

SOUTH ELEVATION

A2.1

09/24/14

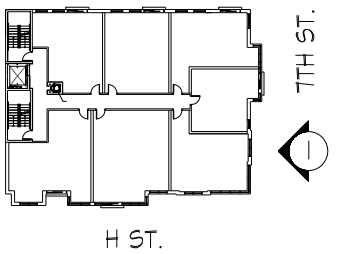

2 EAST (7TH STREET) ELEVATION
SCALE: 1"=20'-0"

646 - 654 H STREET, NE

646-654 H Street, NE
Washington, DC
Square: 858 Lot No: 1, 2, 800, 801, 802 Zone: HS-H / C-2-B



PGN Architects, PLLC
210 7th Street SE - Suite 201
Washington, DC 20003
(P) 202-822-5995




Rock Creek Property Group, LLC
1155 Connecticut Ave., NW Suite 700
Washington, DC 20036
(P) 202-835-1200




Cornerstone Development Group
3701 Pender Drive, Suite 200A
Farrfax, VA 22030
(P) 703-503-5555

EAST ELEVATION A2.2

09/24/14

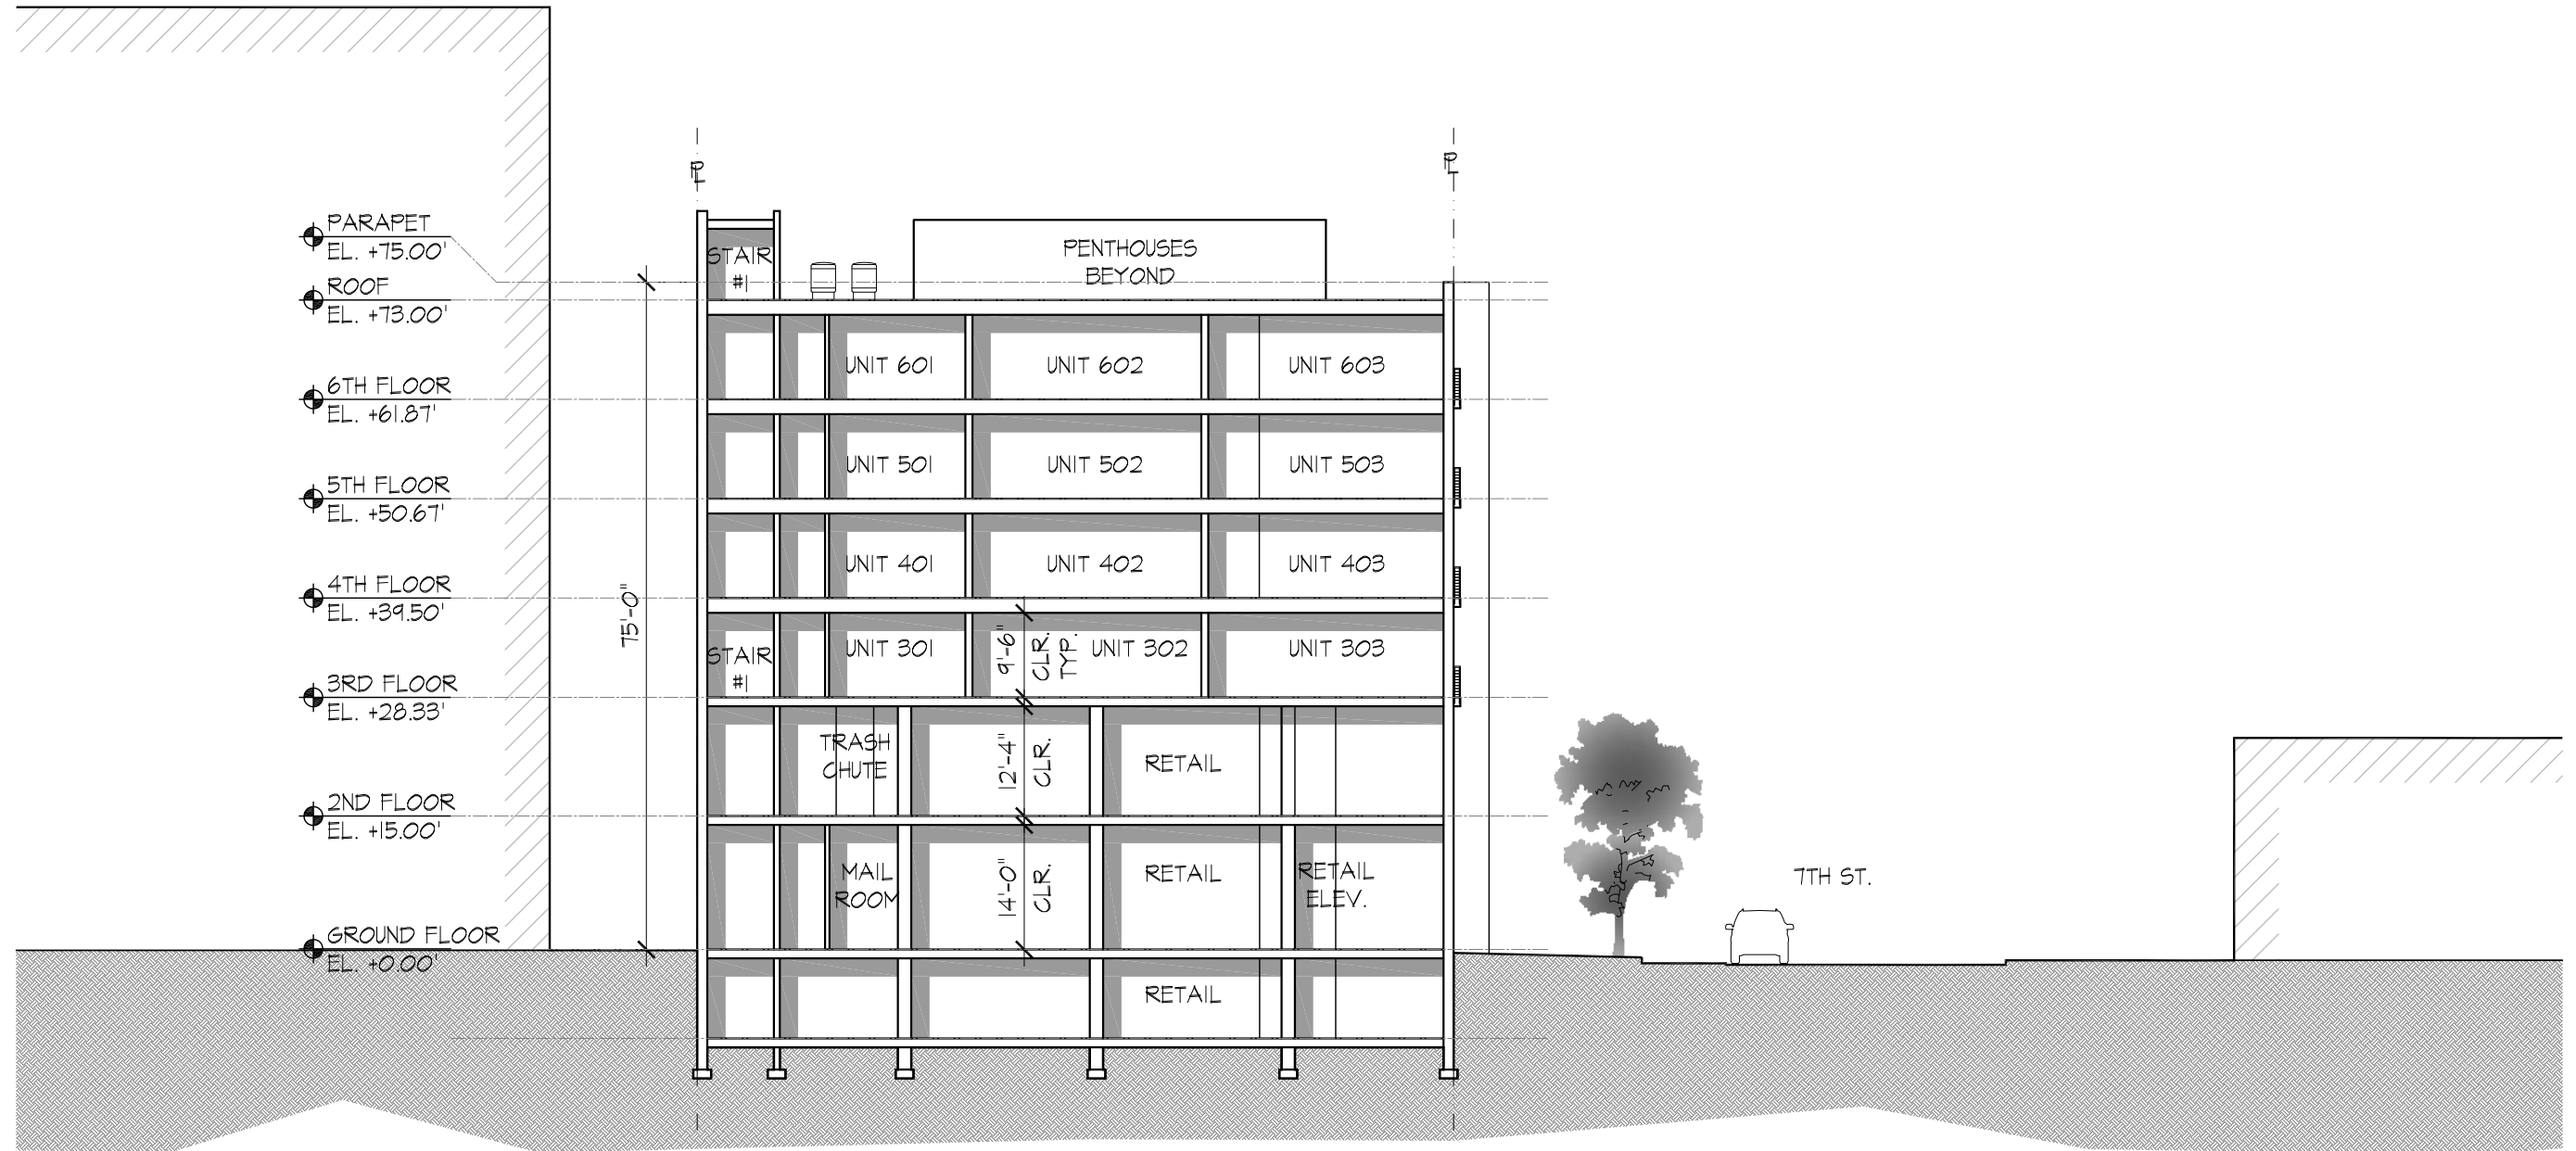

1 BUILDING SECTION (EAST TO WEST)
SCALE: 1"=20'-0"

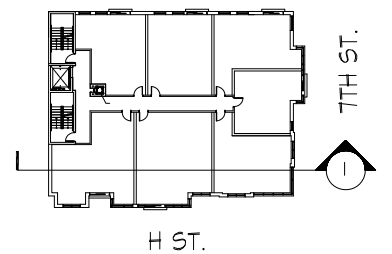

646 - 654 H STREET, NE

646-654 H Street, NE
Washington, DC
Square: 858 Lot No: 1, 2, 800, 801, 802 Zone: HS-H / C-2-B



PGN Architects, PLLC
210 7th Street SE - Suite 201
Washington, DC 20003
(P) 202-822-5995




Rock Creek Property Group, LLC
1155 Connecticut Ave., NW Suite 700
Washington, DC 20036
(P) 202-835-1200




Cornerstone Development Group
3701 Pender Drive, Suite 200A
Fairfax, VA 22030
(P) 703-503-5555

SECTIONS | A3.1

09/24/14

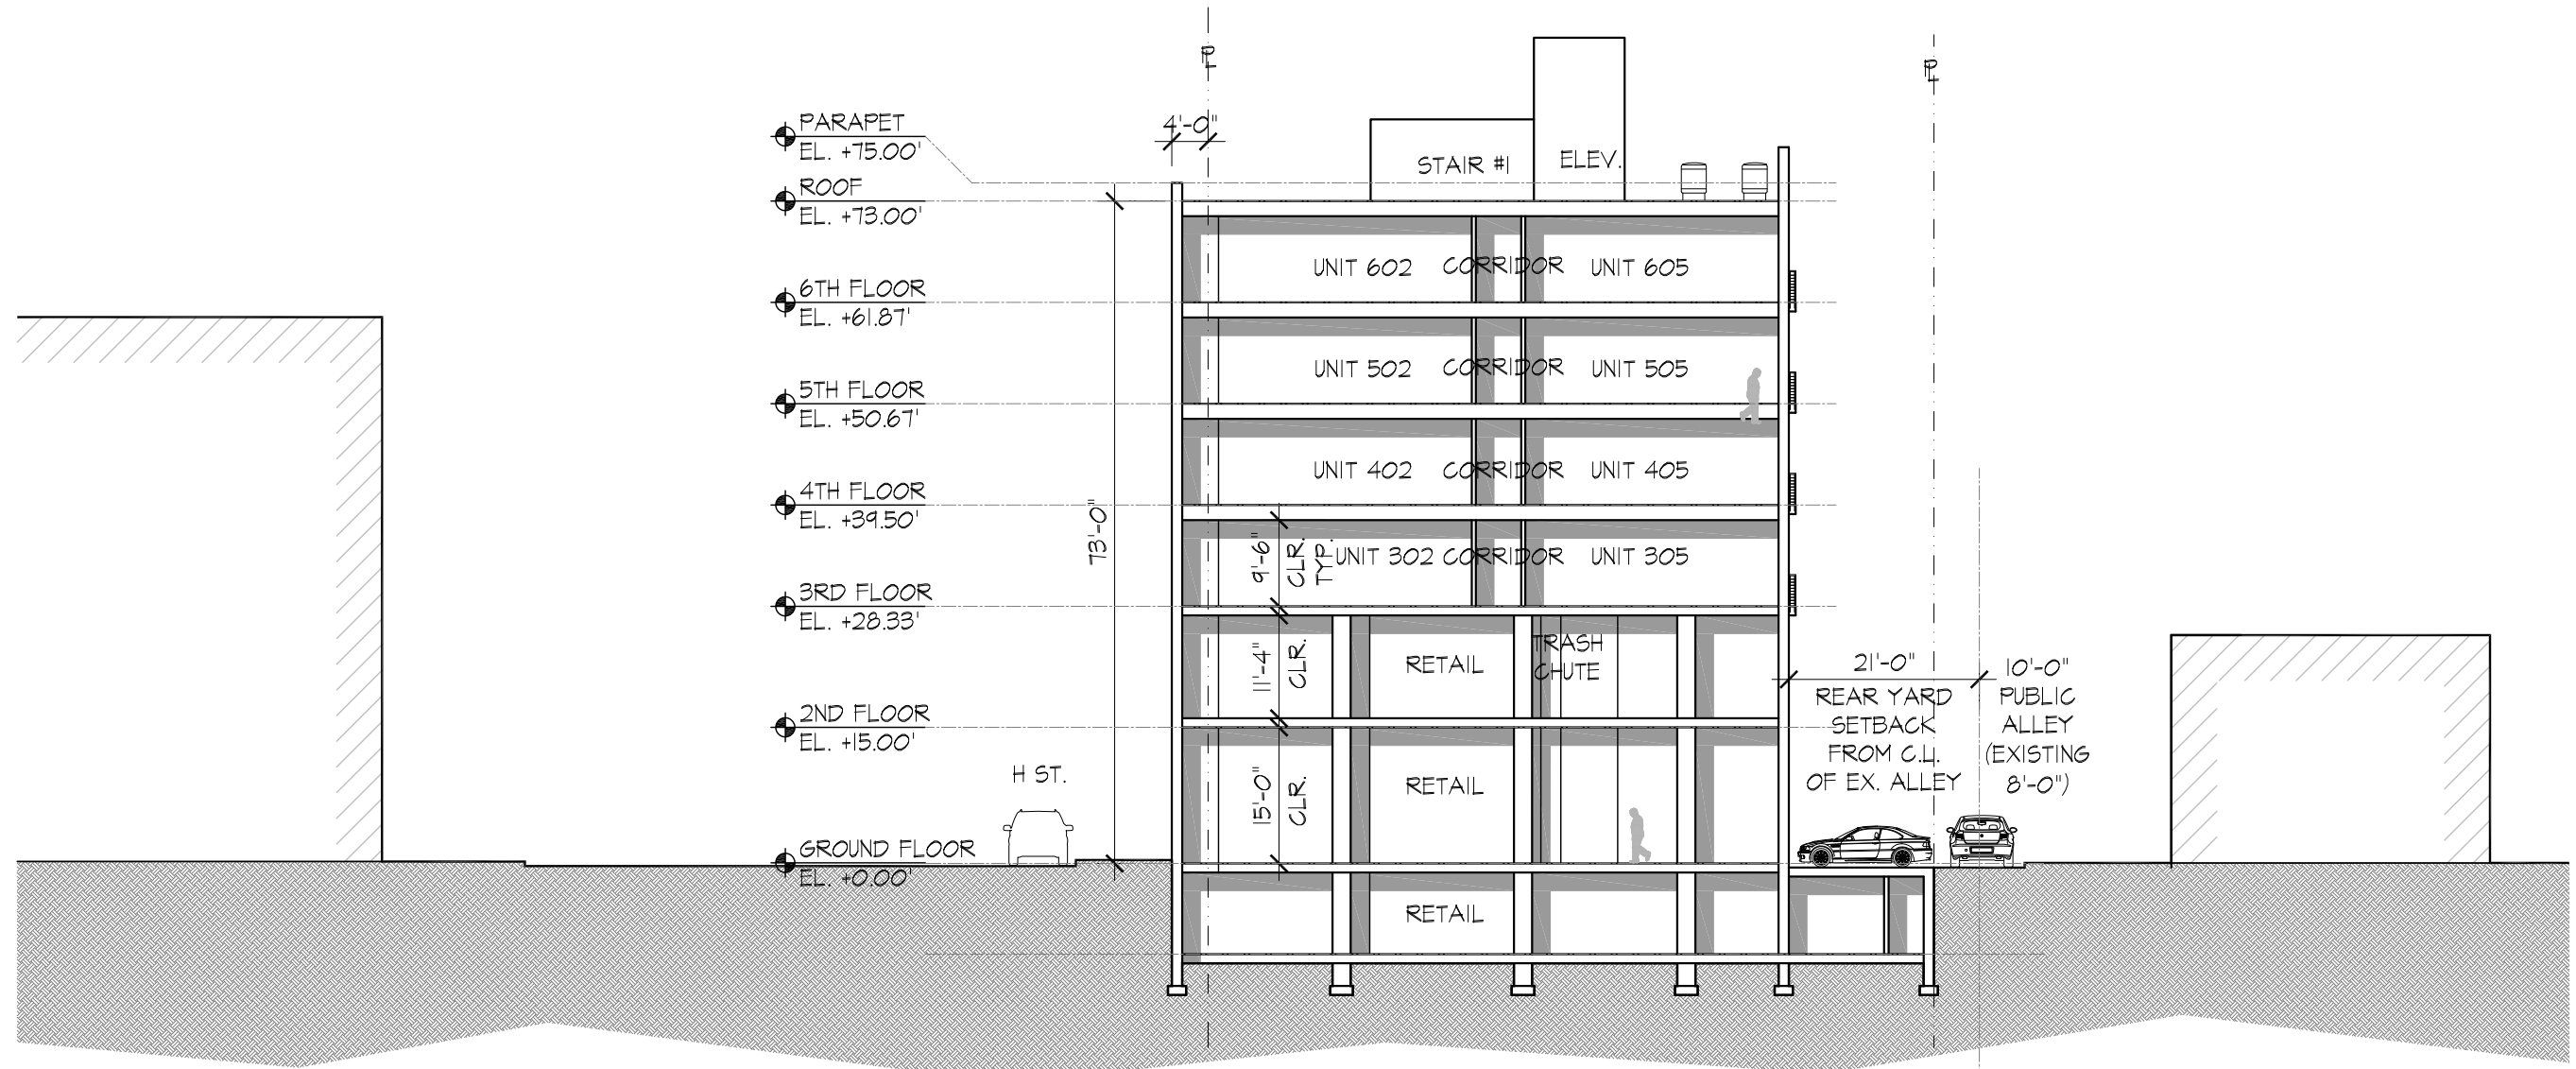

1 BUILDING SECTION (NORTH TO SOUTH)
SCALE: 1"=20'-0"

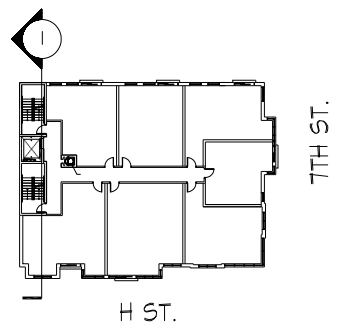

646 - 654 H STREET, NE

646-654 H Street, NE
Washington, DC
Square: 858 Lot No: 1, 2, 800, 801, 802 Zone: HS-H / C-2-B



PGN Architects, PLLC
210 7th Street SE - Suite 201
Washington, DC 20003
(P) 202-822-5995



Rock Creek Property Group, LLC
1155 Connecticut Ave., NW Suite 700
Washington, DC 20036
(P) 202-835-1200



Cornerstone Development Group
3701 Pender Drive, Suite 200A
Fairfax, VA 22030
(P) 703-503-5555

SECTIONS A3.2

09/24/14