

1/29/2015 1:08:24 PM
m:\14-0013_1401 Florida ave ne\drawings\sheet\14-0013_bza a0-0 cover.dwg

1401 FLORIDA AVE., NE

WASHINGTON, DC



LIST OF DRAWINGS:

A0.0	COVER SHEET / RENDERING
A0.0A	PERSPECTIVE - EAST VIEW
A0.1	NOT USED
A0.2	AERIAL VIEW
A0.2A	AERIAL VIEW
A0.2B	AERIAL VIEW
A0.3	SITE CONTEXT PHOTOS
A0.4	SITE CONTEXT PHOTOS
A0.5	SITE CONTEXT PHOTOS
A0.6	ZONING MAP
A0.7	FUTURE LAND USE MAP
A0.8	SITE PLAN
A0.8A	RENDERED SITE PLAN
A0.9	STREET ELEVATIONS
A0.9A	STREET ELEVATIONS
A0.10	BUILDING SECTIONS
A0.10A	BUILDING SECTIONS
A1.1	FIRST FLOOR PLAN
A1.2	TYPICAL FLOOR PLAN (FLOORS 2-5)
A1.3	SIXTH FLOOR PLAN
A1.4	ROOF PLAN
A1.5	CELLAR PLAN
A2.1	SOUTH ELEVATION
A2.2	NORTH ELEVATION
A2.3	WEST ELEVATION
A3.1	PARKING RAMP DIAGRAM
A3.2	PUBLIC SPACE
A4.1	BUILDING EFFICIENCY
A4.2	UNIT CONFIGURATION DIAGRAMS
A4.3	FAR DIAGRAMS
A4.4	LOT SHAPE DIAGRAMS
A4.5	UNIT SIZE COMPARISON

1401 FLORIDA AVE NE

1401 Florida Ave NE, 1402-1410 H St NE
Washington, DC 20002
Square: 1049N Lot No: 5, 6, 802, 803, 804 Zone: C-3-A / HS-A (ARTS)

 **PGN Architects, PLLC**
210 7th Street SE - Suite 201
Washington, DC 20003
(P) 202-822-5995 (F) 202-822-0908

COVER SHEET | A 0.0
Board of Zoning Adjustment
BZA SUBMISSION | 01/29/2015
District of Columbia
CASE NO.18891
EXHIBIT NO.41A1



1401 FLORIDA AVE NE

1401 Florida Ave NE, 1402-1410 H St NE
Washington, DC 20002
Square: 1049N Lot No: 5, 6, 802, 803, 804 Zone: C-3-A / HS-A (ARTS)



PGN Architects, PLLC
210 7th Street SE - Suite 201
Washington, DC 20003
(P) 202-822-5995 (F) 202-822-0908

PERSPECTIVE- VIEW EAST | A 0.0A

BZA SUBMISSION | 01/29/2015



AERIAL VIEW FROM THE SOUTH

1401 FLORIDA AVE NE

1401 Florida Ave NE, 1402-1410 H St NE
Washington, DC 20002
Square: 1049N Lot No: 5, 6, 802, 803, 804 Zone: C-3-A / HS-A (ARTS)



PGN Architects, PLLC
210 7th Street SE - Suite 201
Washington, DC 20003
(P) 202-822-5995 (F) 202-822-0908

AERIAL VIEW	A 0.2
BZA SUBMISSION	01/29/2015



AERIAL VIEW FROM THE WEST

1401 FLORIDA AVE NE

1401 Florida Ave NE, 1402-1410 H St NE
Washington, DC 20002
Square: 1049N Lot No: 5, 6, 802, 803, 804 Zone: C-3-A / HS-A (ARTS)



PGN Architects, PLLC
210 7th Street SE - Suite 201
Washington, DC 20003
(P) 202-822-5995 (F) 202-822-0908

AERIAL VIEW	A 0.2A
BZA SUBMISSION	01/29/2015



AERIAL VIEW FROM THE SOUTH-WEST

1401 FLORIDA AVE NE

1401 Florida Ave NE, 1402-1410 H St NE
Washington, DC 20002
Square: 1049N Lot No: 5, 6, 802, 803, 804 Zone: C-3-A / HS-A (ARTS)



PGN Architects, PLLC
210 7th Street SE - Suite 201
Washington, DC 20003
(P) 202-822-5995 (F) 202-822-0908

AERIAL VIEW	A 0.2B
BZA SUBMISSION	01/29/2015

1/29/2015 12:54:38 PM


m:\14-0013_1401 Florida ave ne\drawings\sheet\14-0013_bza ad-3 context.dwg



01. VIEW ALONG H ST NE, LOOKING WEST TOWARDS THE SITE



02. VIEW FROM THE CORNER OF H ST AND 15TH ST NE, LOOKING NORTH-WEST TOWARDS THE SITE

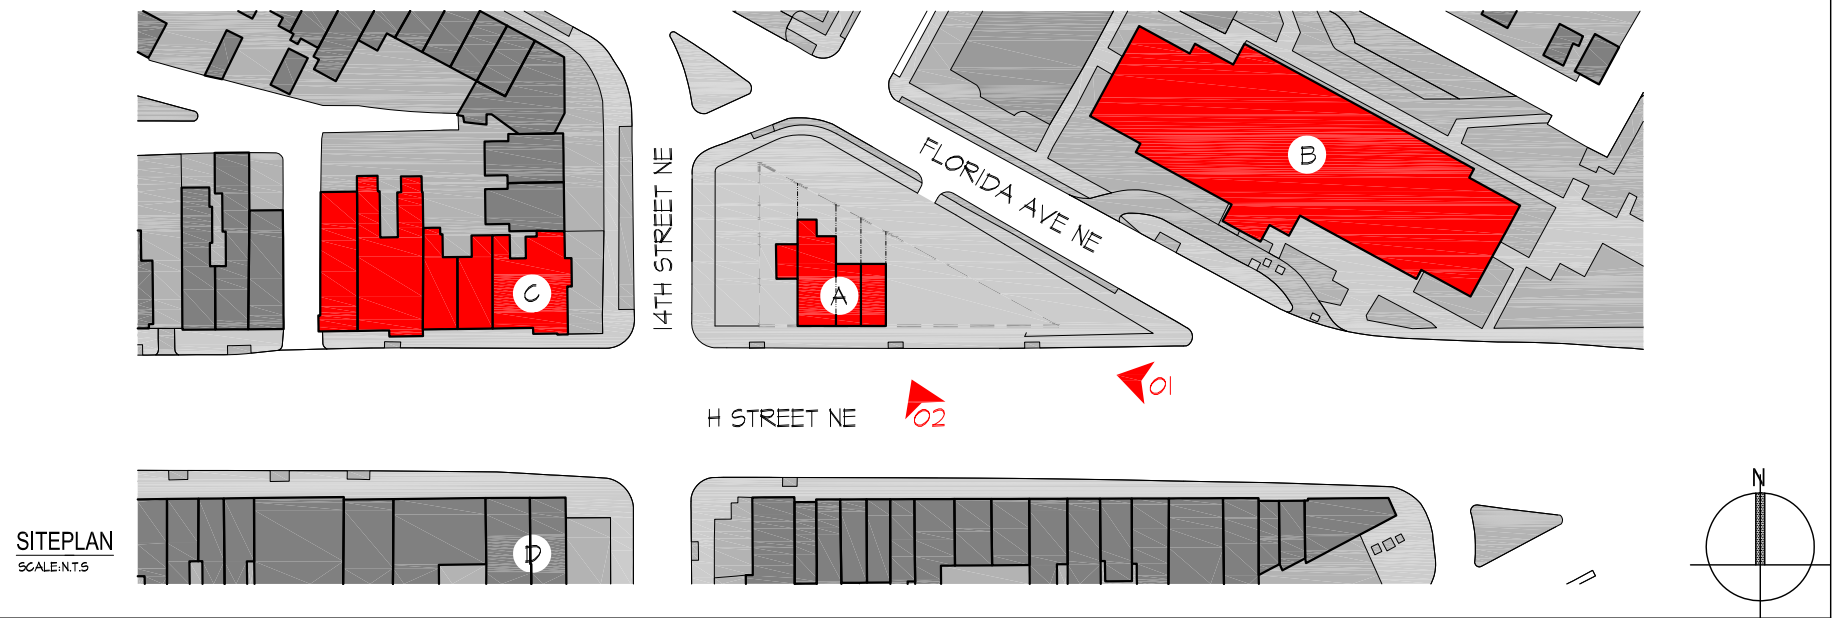

1401 FLORIDA AVE NE

1401 Florida Ave NE, 1402-1410 H St NE
Washington, DC 20002
Square: 1049N Lot No: 5, 6, 802, 803, 804 Zone: C-3-A / HS-A (ARTS)



PGN Architects, PLLC
210 7th Street SE - Suite 201
Washington, DC 20003
(P) 202-822-5995 (F) 202-822-0908

CONTEXT PHOTOS


BZA SUBMISSION

A 0.3

01/29/2015

1/29/2015 12:54:48 PM


ms:\4-0013_1401 Florida ave ne\drawings\sheet\14-0013_bza a0-4 context.dwg

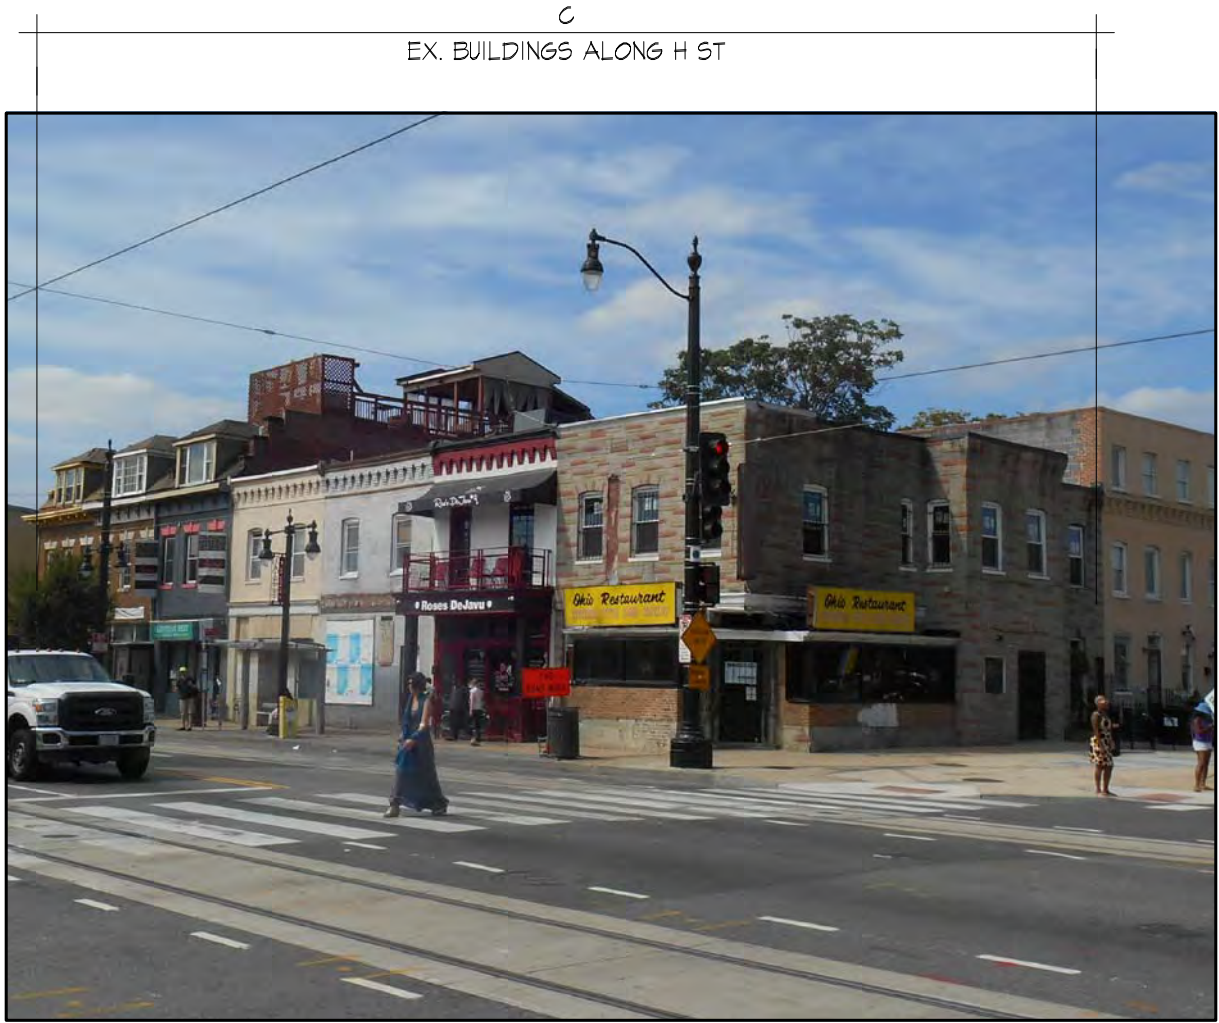

01. VIEW FROM THE CORNER OF H ST AND 14TH ST NE, LOOKING NORTH-WEST



02. VIEW FROM THE CORNER OF H ST AND 14TH ST NE, LOOKING SOUTH-WEST

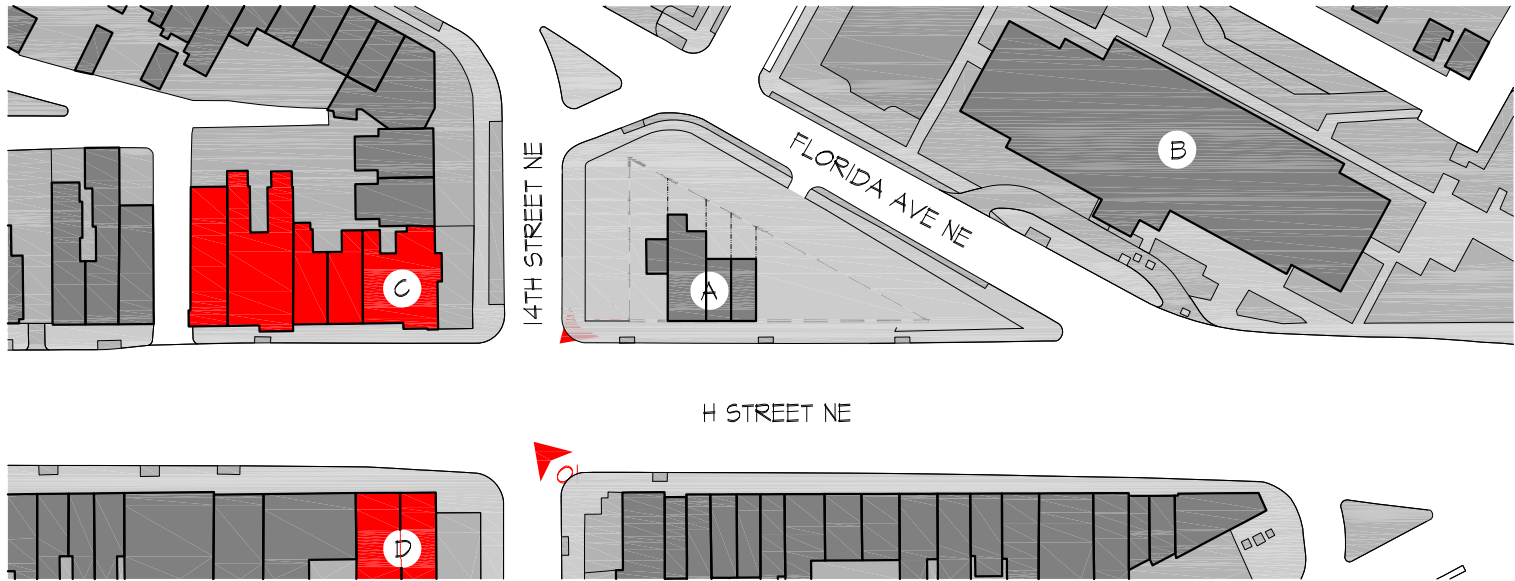

SITEPLAN
SCALE: N.T.S

1401 FLORIDA AVE NE

1401 Florida Ave NE, 1402-1410 H St NE
Washington, DC 20002
Square: 1049N Lot No: 5, 6, 802, 803, 804 Zone: C-3-A / HS-A (ARTS)



PGN Architects, PLLC
210 7th Street SE - Suite 201
Washington, DC 20003
(P) 202-822-5995 (F) 202-822-0908

CONTEXT PHOTOS

A 0.4


BZA SUBMISSION

01/29/2015

B
DELTA TOWERS



01. VIEW FROM ALONG FLORIDA AVE NE, LOOKING NORTH

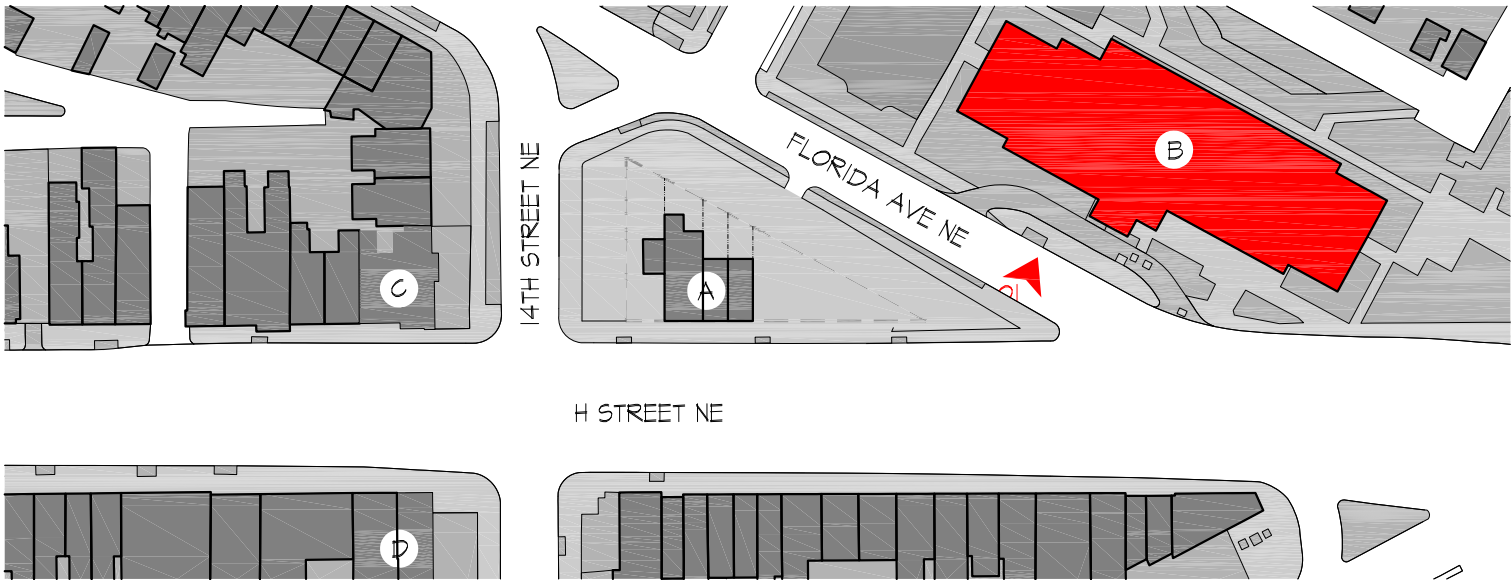

SITEPLAN
SCALE: N.T.S

1401 FLORIDA AVE NE

1401 Florida Ave NE, 1402-1410 H St NE
Washington, DC 20002
Square: 1049N Lot No: 5, 6, 802, 803, 804 Zone: C-3-A / HS-A (ARTS)




PGN Architects, PLLC
210 7th Street SE - Suite 201
Washington, DC 20003
(P) 202-822-5995 (F) 202-822-0908

CONTEXT PHOTOS

BZA SUBMISSION

A 0.5

01/29/2015

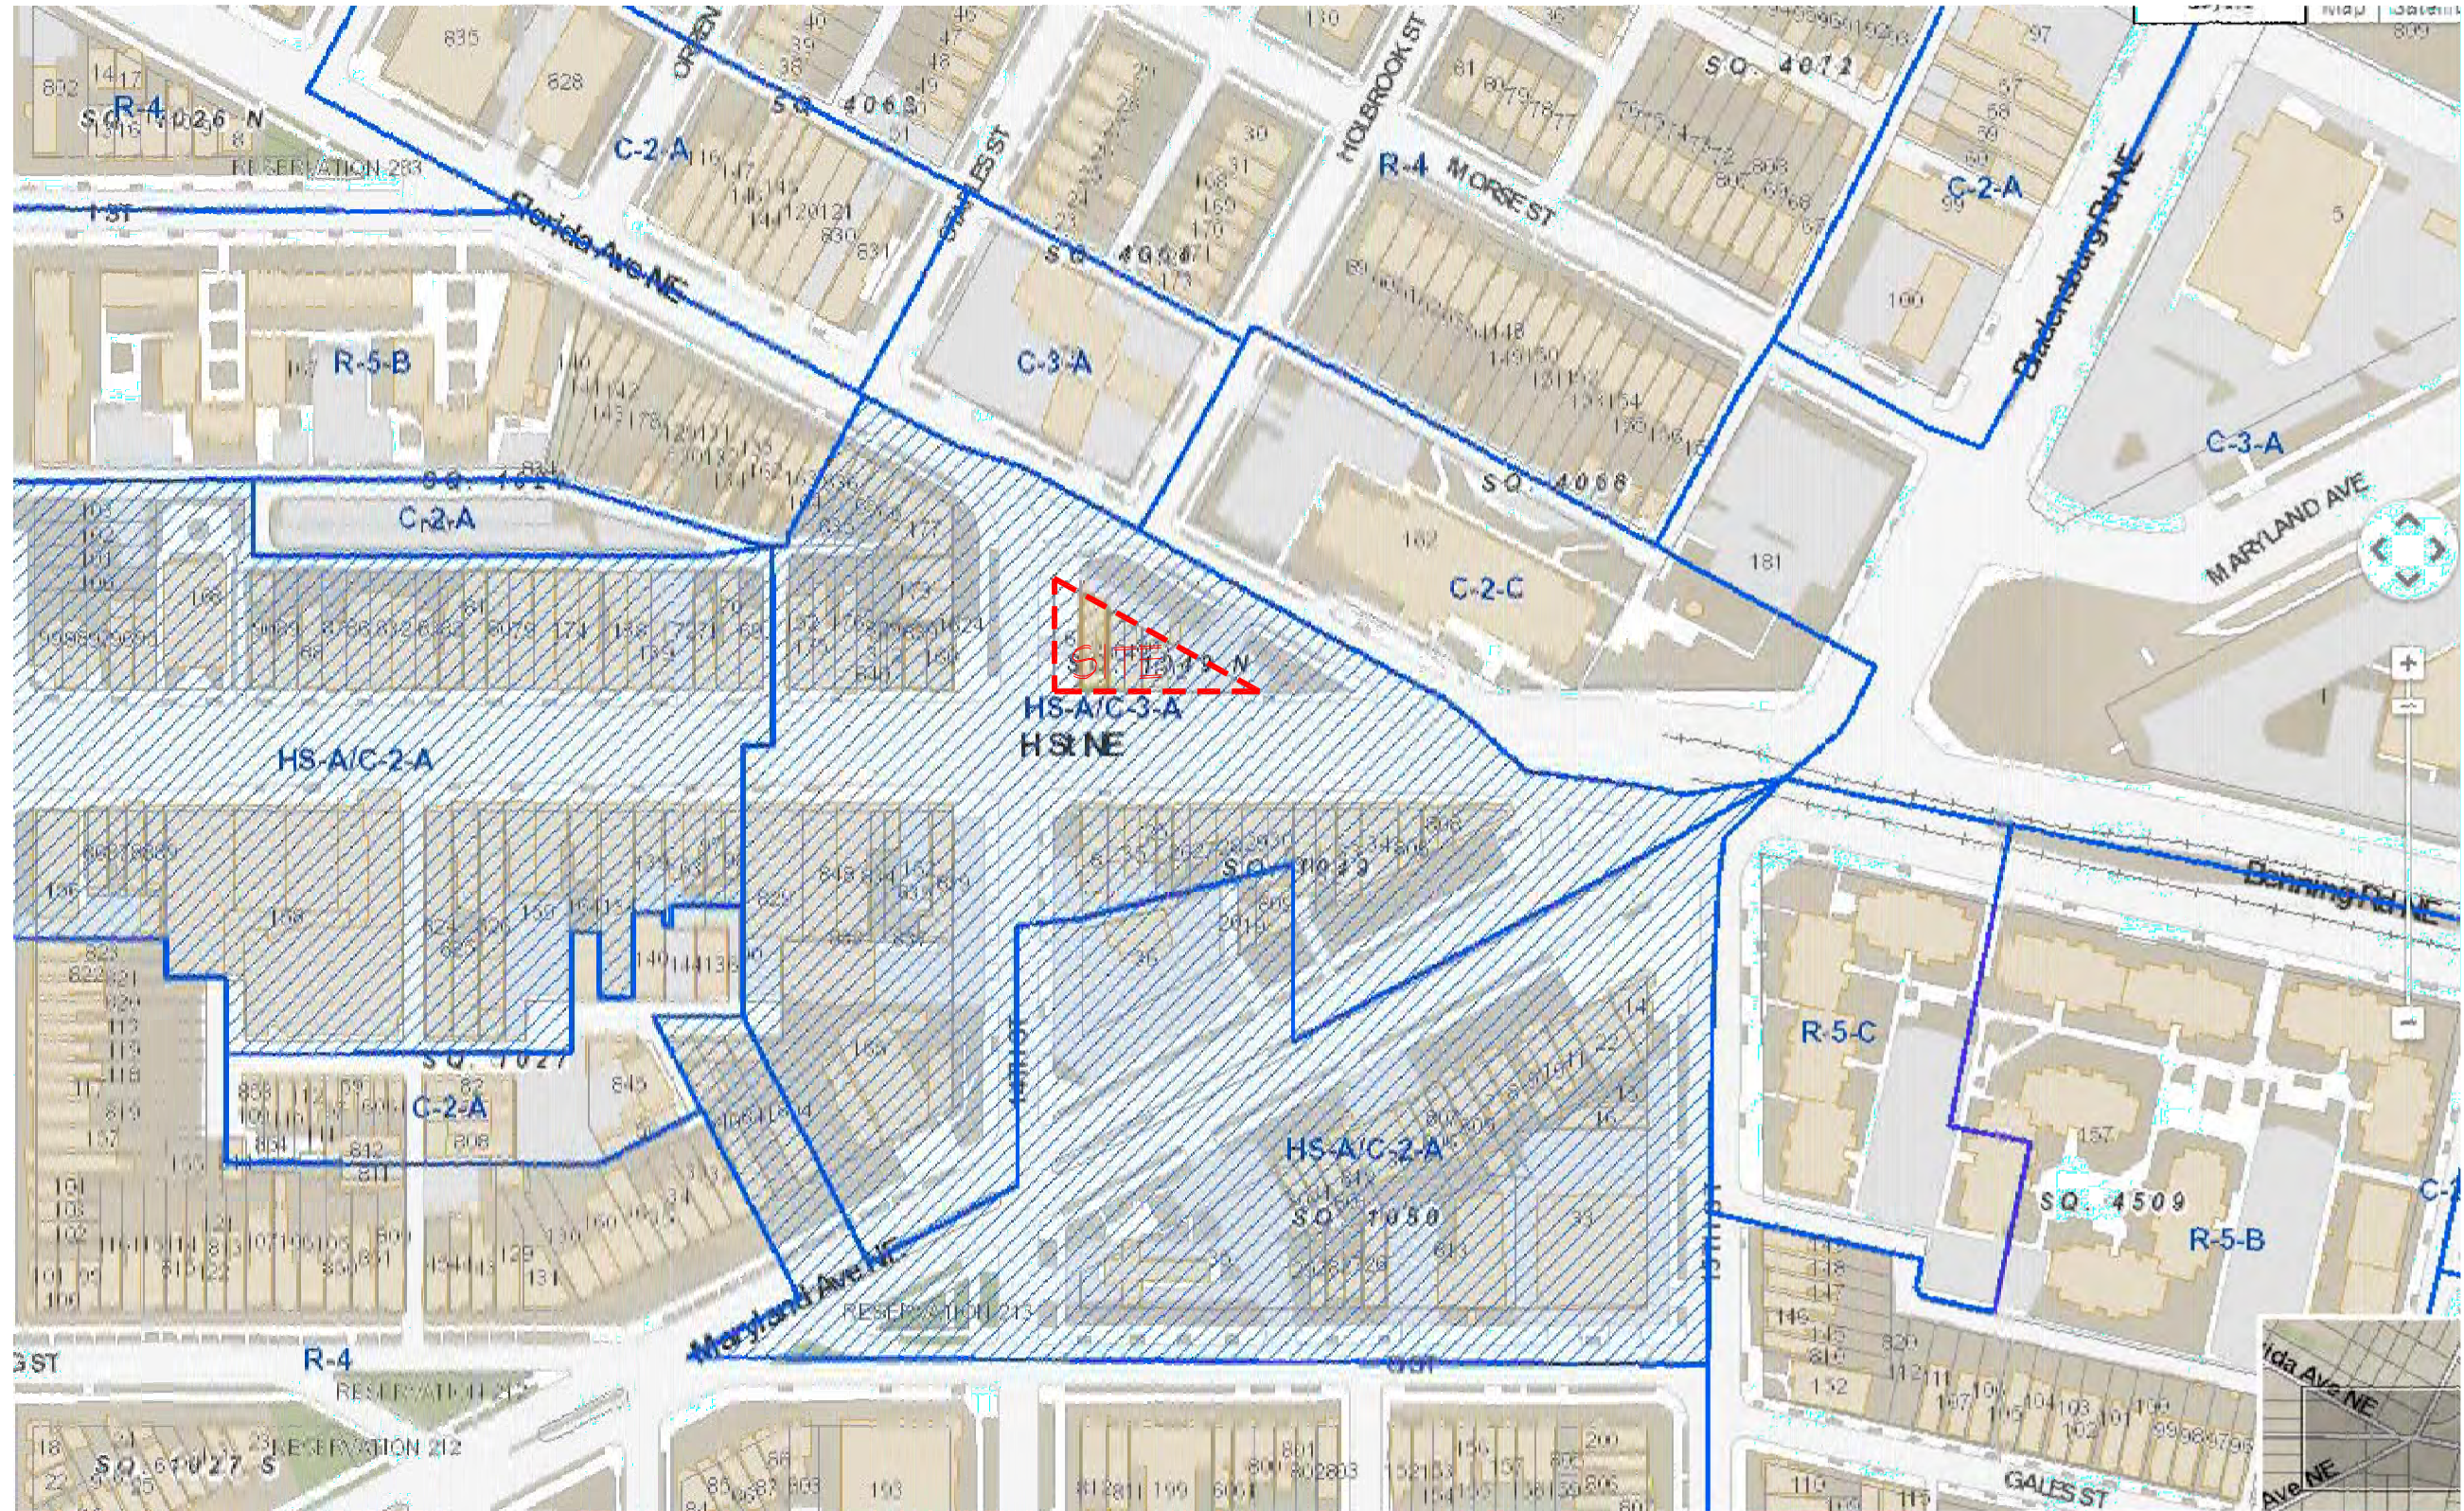

1401 FLORIDA AVE NE



1401 Florida Ave NE, 1402-1410 H St NE
Washington, DC 20002
Square: 1049N Lot No: 5, 6, 802, 803, 804 Zone: C-3-A / HS-A (ARTS)



PGN Architects, PLLC
210 7th Street SE - Suite 201
Washington, DC 20003
(P) 202-822-5995 (F) 202-822-0908

ZONING MAP A 0.6
BZA SUBMISSION 01/29/2015

\\14-0013_1401 Florida Ave ne\drawings\sheets\2014-0013_bza do-1 and use.dwg 1/24/2015 11:12 AM

 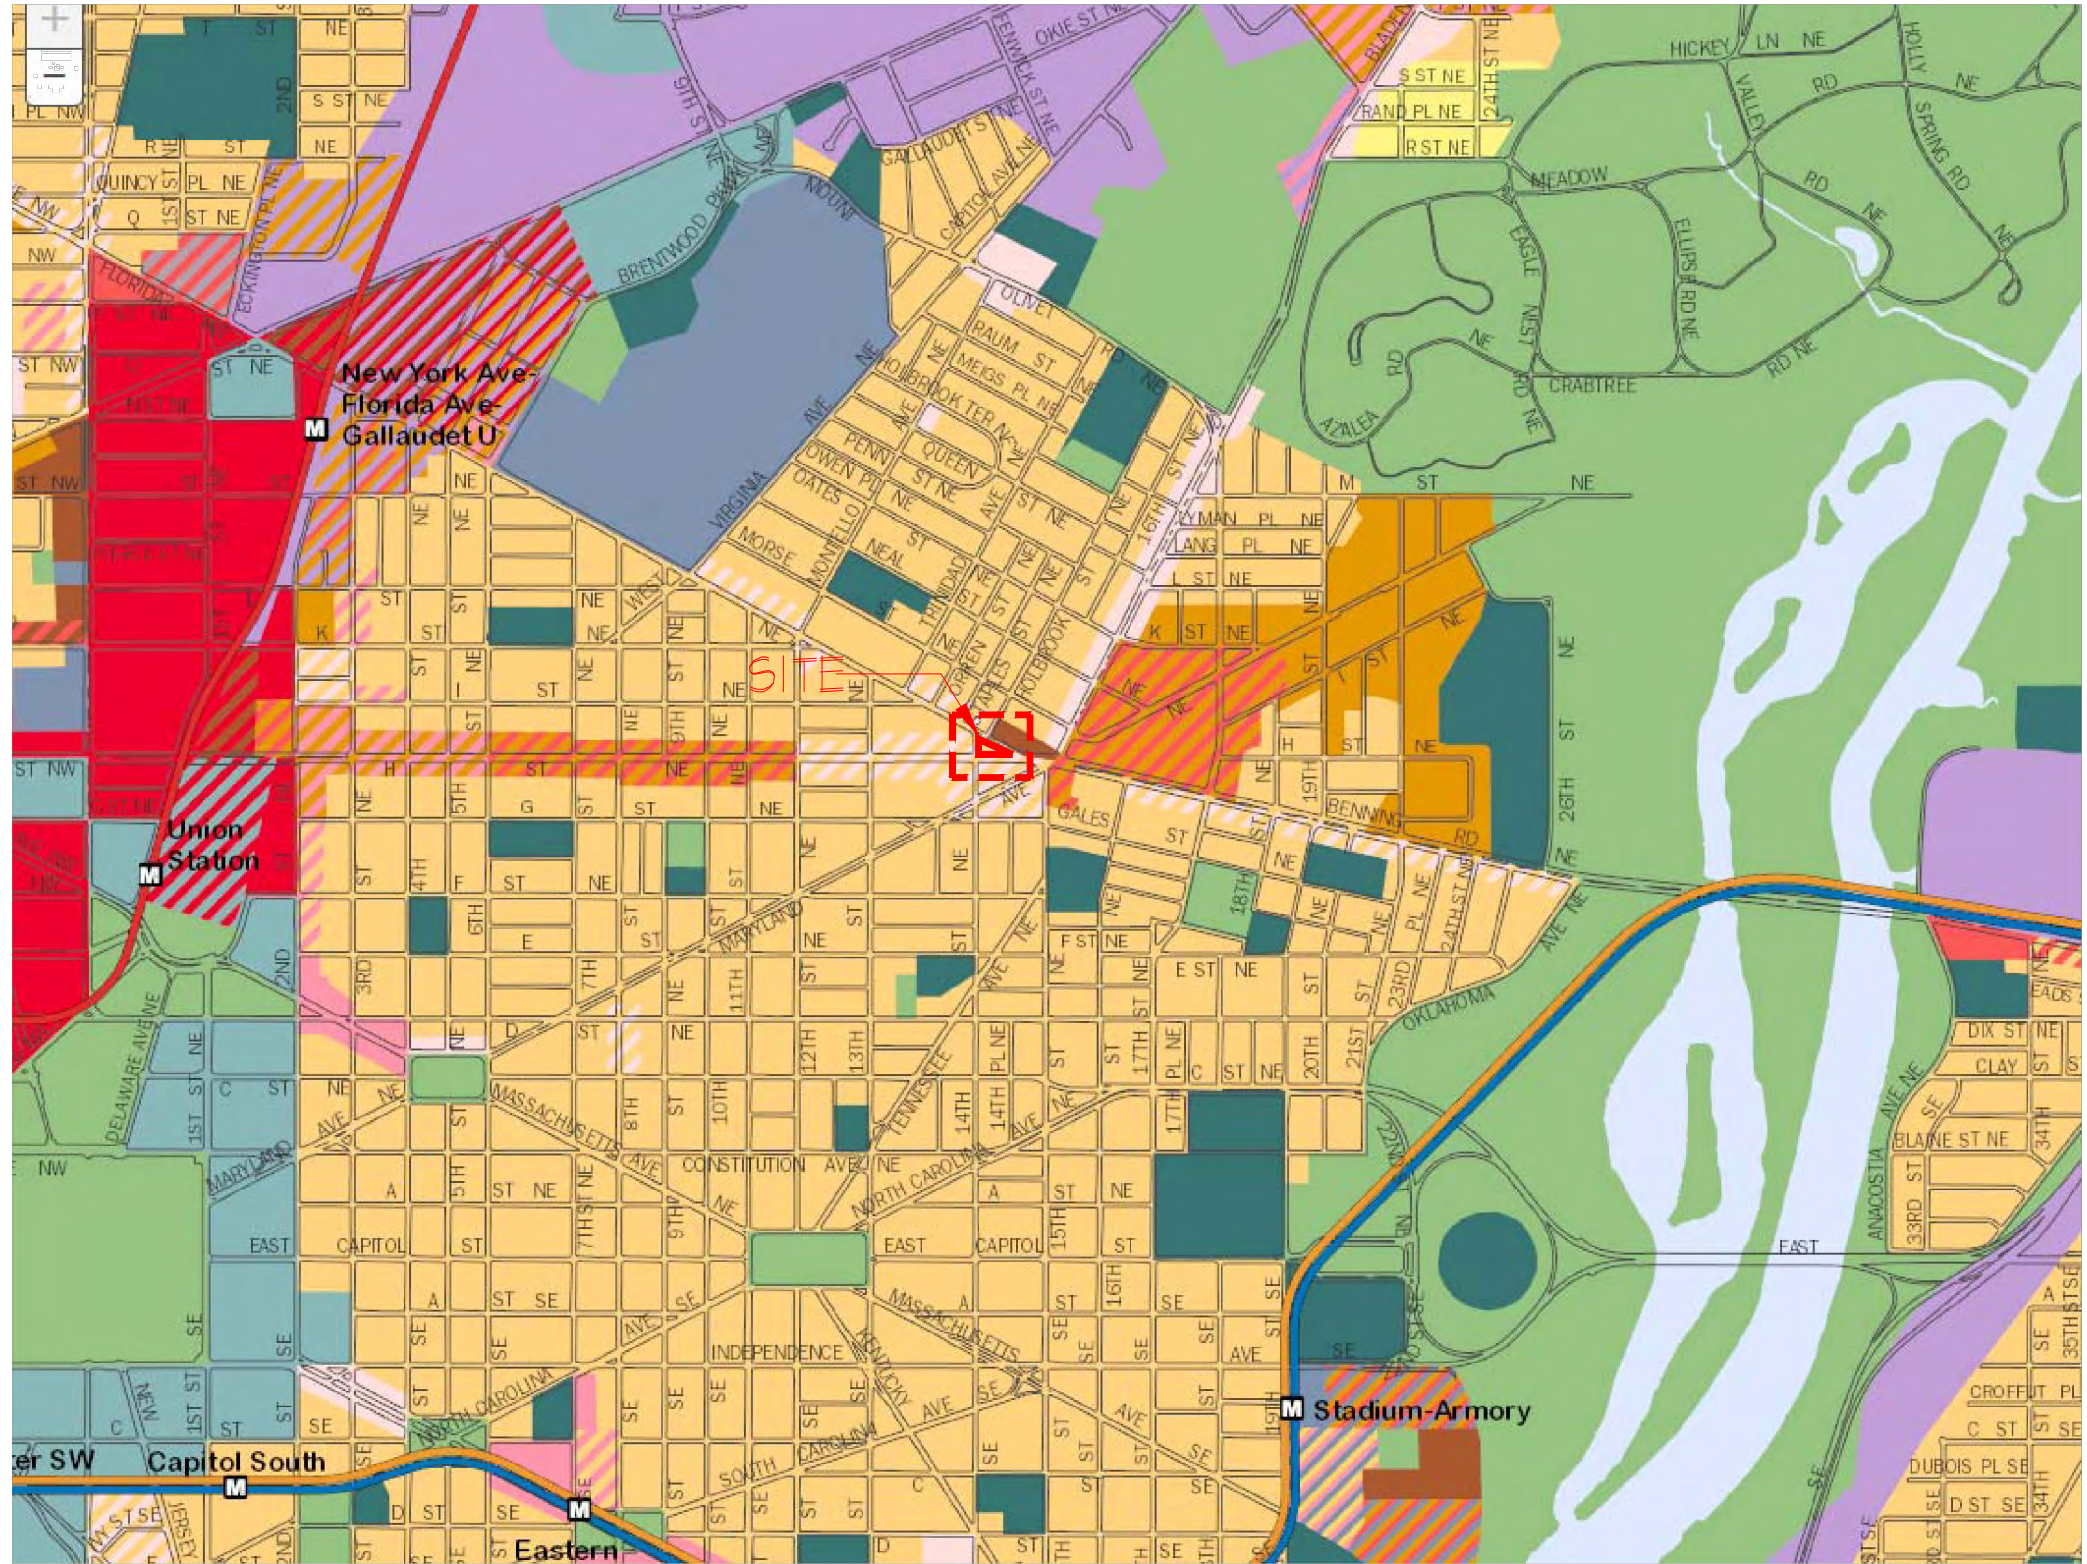

1401 FLORIDA AVE NE

1401 Florida Ave NE, 1402-1410 H St NE
Washington, DC 20002
Square: 1049N Lot No: 5, 6, 802, 803, 804 Zone: C-3-A / HS-A (ARTS)



PGN Architects, PLLC
210 7th Street SE - Suite 201
Washington, DC 20003
(P) 202-822-5995 (F) 202-822-0908

FUTURE LAND USE MAP

A 0.7

BZA SUBMISSION

01/29/2015