


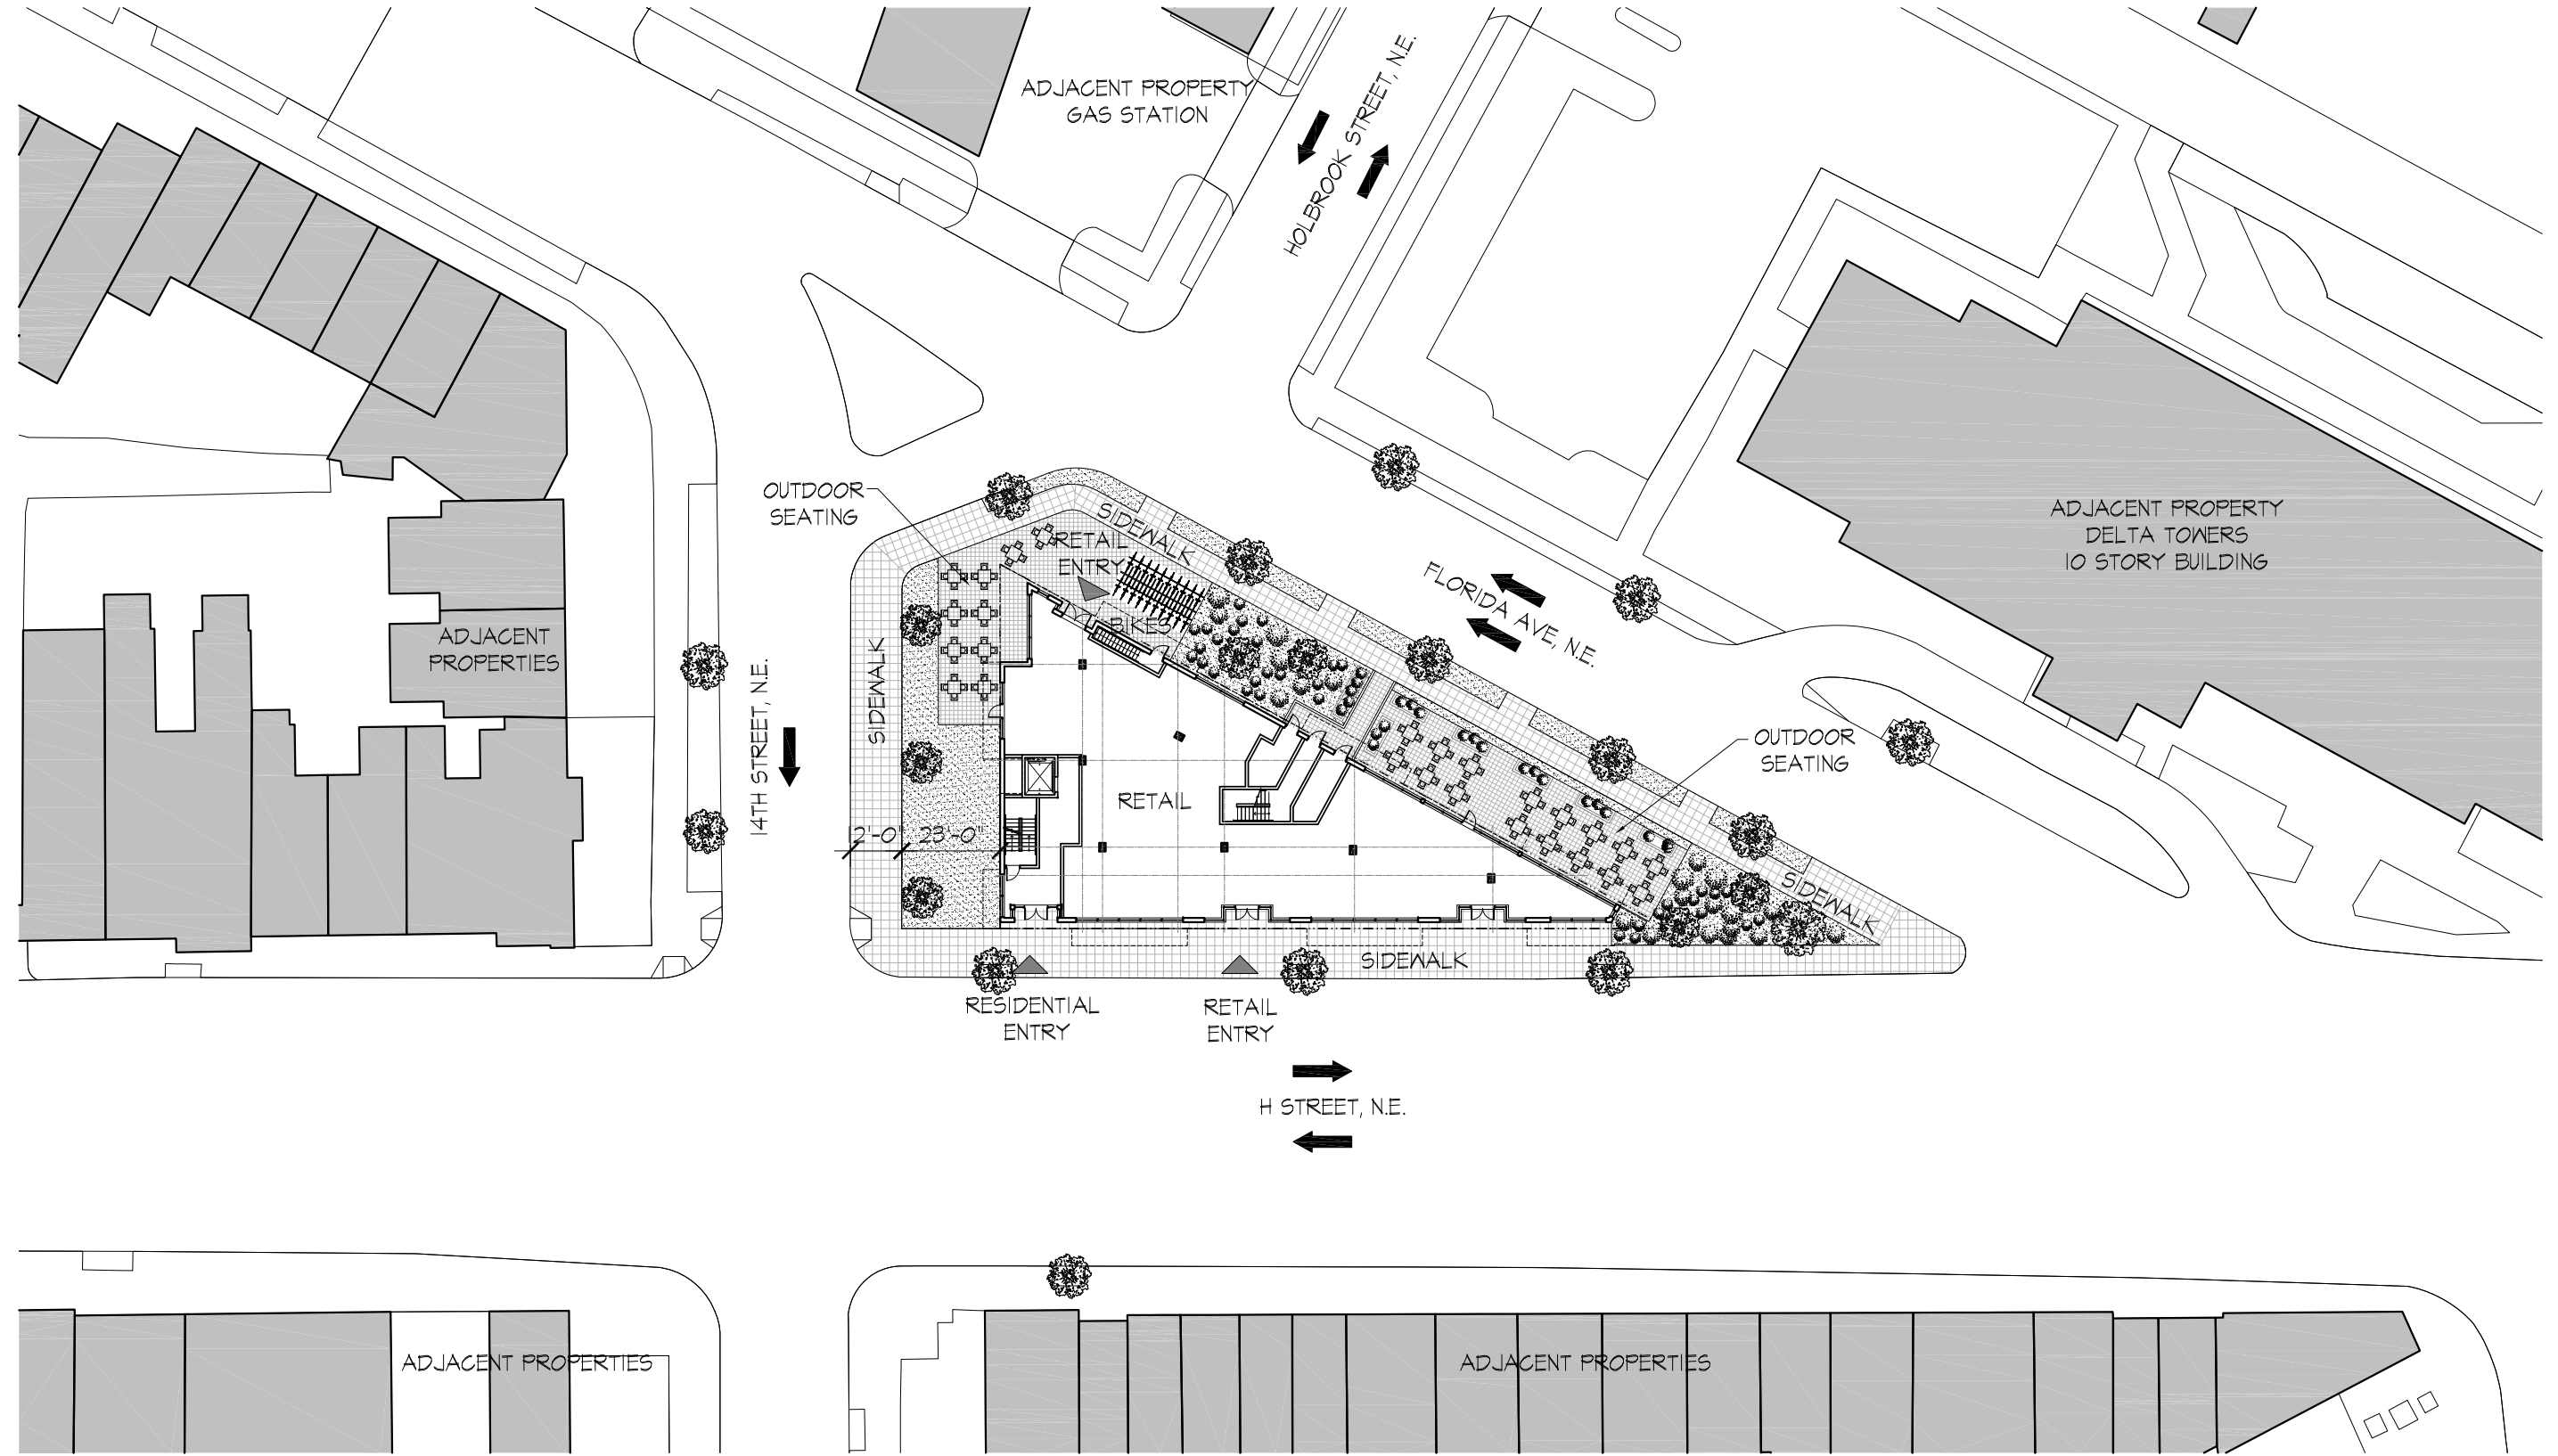

1 SITE PLAN
SCALE: 1"=40'

1401 FLORIDA AVE NE

1401 Florida Ave NE, 1402-1410 H St NE
Washington, DC 20002
Square: 1049N Lot No: 5, 6, 802, 803, 804 Zone: C-3-A / HS-A (ARTS)



PGN Architects, PLLC
210 7th Street SE - Suite 201
Washington, DC 20003
(P) 202-822-5995 (F) 202-822-0908

SITE PLAN A 0.8

Board of Zoning Adjustment
BZA SUBMISSION District of Columbia
CASE NO.18891
EXHIBIT NO.41A2

1/24/2015 1:17:31 PM
K:\14-0013_1401 Florida ave ne\drawings\sheet\14-0013_bza ad-b site plan.dwg



Lot Area	6,648
Building Footprint	6,611

1 RENDERED SITE PLAN
SCALE: 1"=40'



1401 FLORIDA AVE NE


1401 Florida Ave NE, 1402-1410 H St NE
Washington, DC 20002
Square: 1049N Lot No: 5, 6, 802, 803, 804 Zone: C-3-A / HS-A (ARTS)




PGN Architects, PLLC
210 7th Street SE - Suite 201
Washington, DC 20003
(P) 202-822-5995 (F) 202-822-0908

RENDERED SITE PLAN A 0.8A


BZA SUBMISSION 01/29/2015

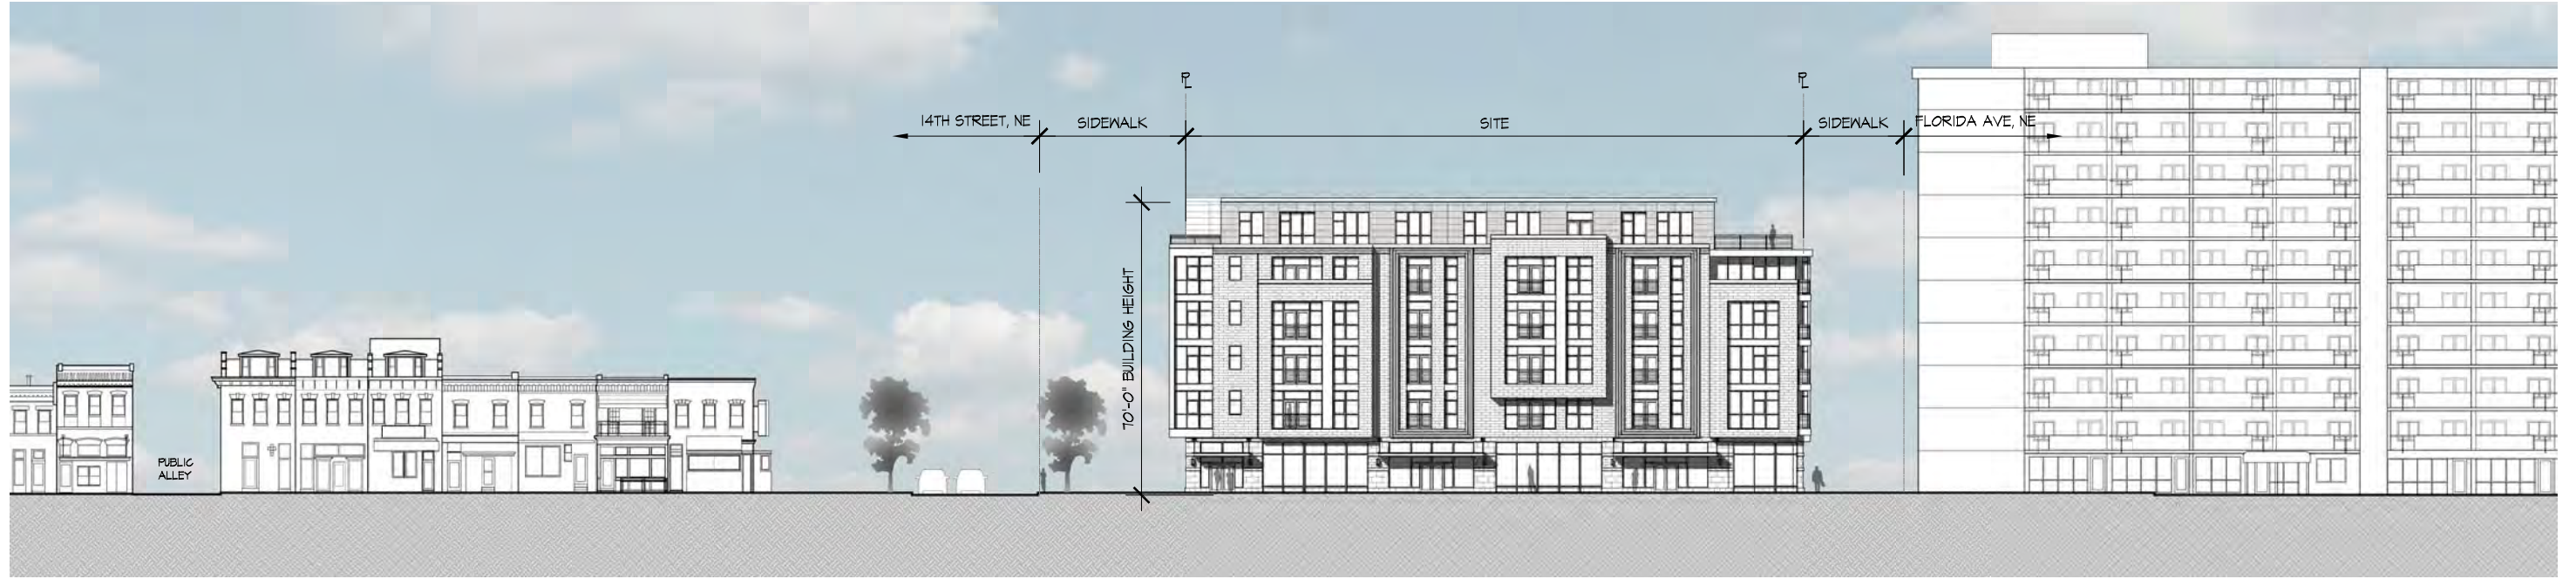

1 H STREET SOUTH ELEVATION
SCALE: 1"=40'-0"

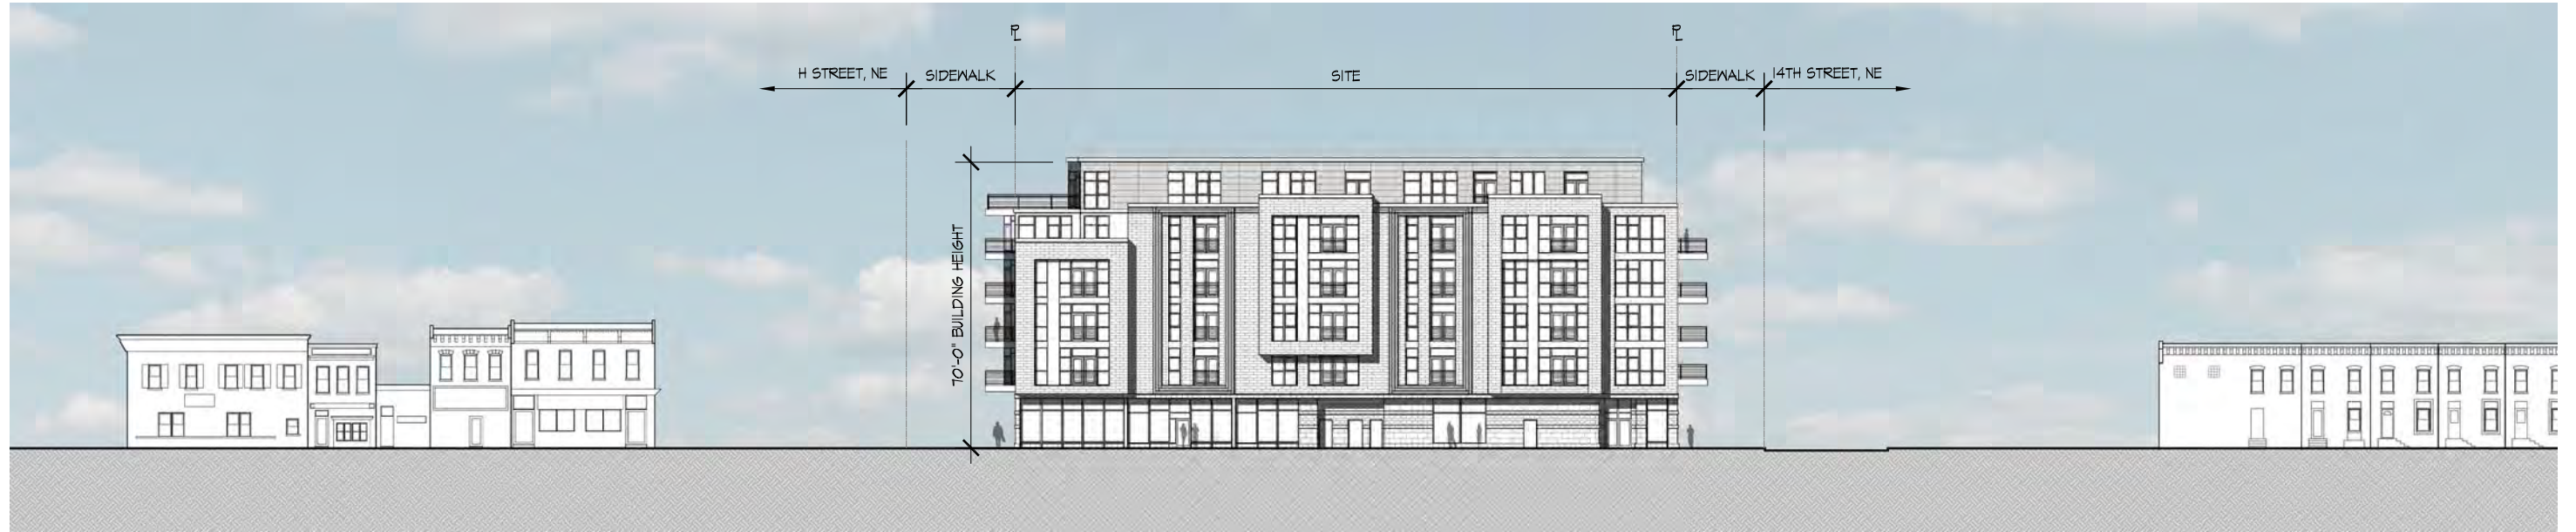

2 FLORIDA AVE. NORTH ELEVATION
SCALE: 1"=40'-0"

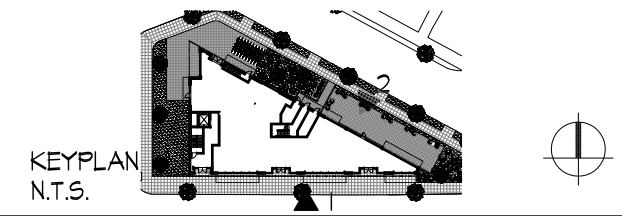

1401 FLORIDA AVE NE


1401 Florida Ave NE, 1402-1410 H St NE
Washington, DC 20002
Square: 1049N Lot No: 5, 6, 802, 803, 804 Zone: C-3-A / HS-A (ARTS)




PGN Architects, PLLC
210 7th Street SE - Suite 201
Washington, DC 20003
(P) 202-822-5995 (F) 202-822-0908

STREET ELEVATIONS A 0.9

BZA SUBMISSION 01/29/2015

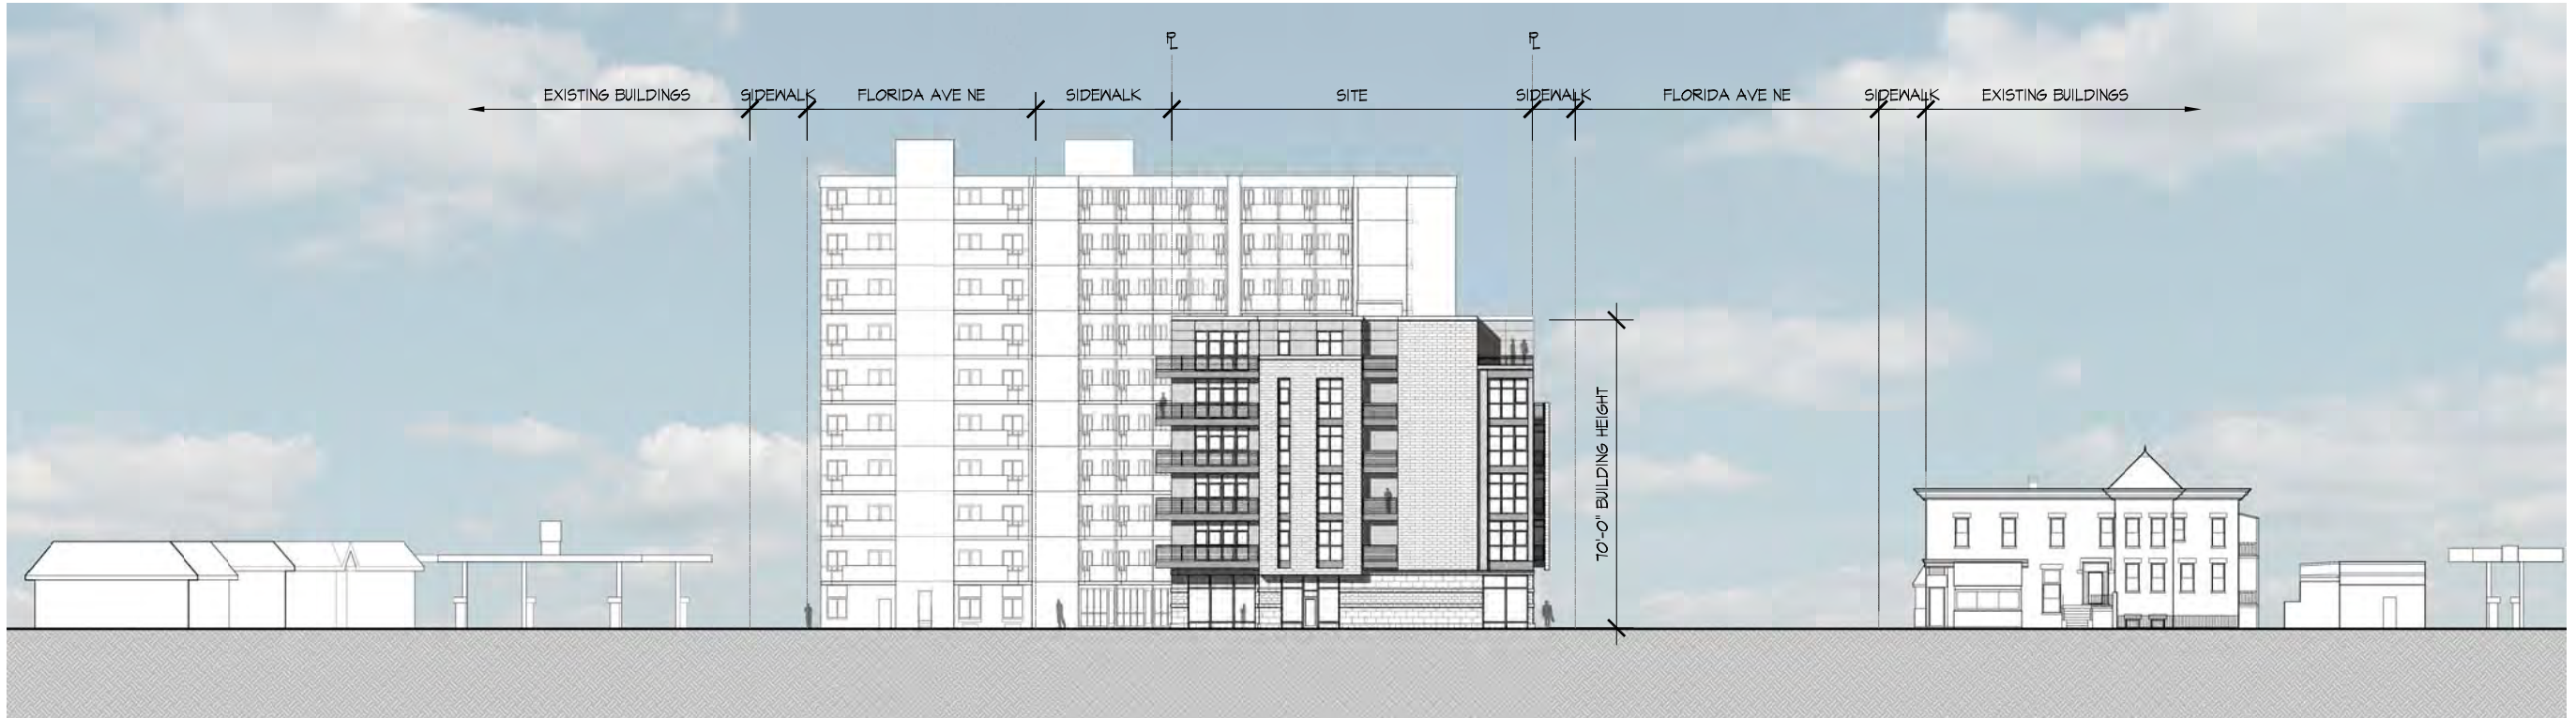

1 14TH STREET WEST ELEVATION
SCALE: 1"=40'-0"

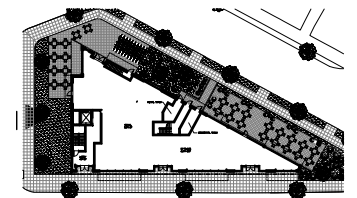

KEYPLAN N.T.S.



1401 FLORIDA AVE NE


1401 Florida Ave NE, 1402-1410 H St NE
Washington, DC 20002
Square: 1049N Lot No: 5, 6, 802, 803, 804 Zone: C-3-A / HS-A (ARTS)




PGN Architects, PLLC
210 7th Street SE - Suite 201
Washington, DC 20003
(P) 202-822-5995 (F) 202-822-0908

STREET ELEVATIONS | A 0.9A


BZA SUBMISSION | 01/29/2015

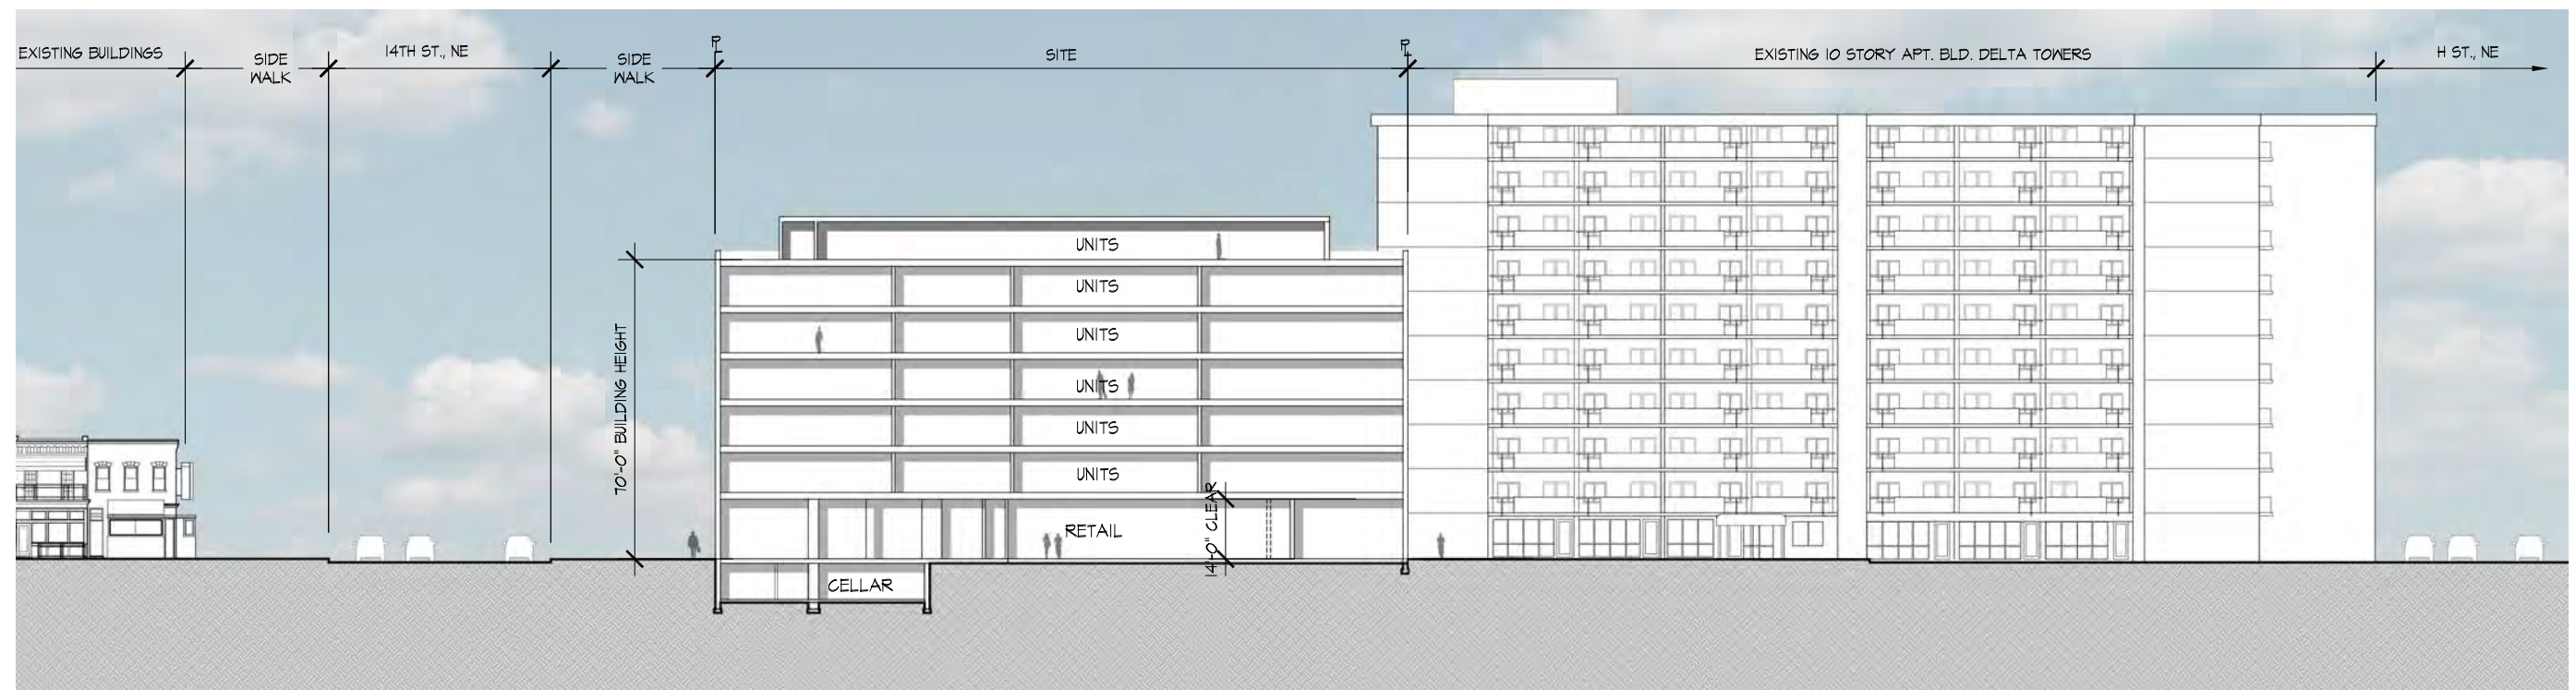

1 BUILDING SECTION
SCALE: 1"=40'-0"

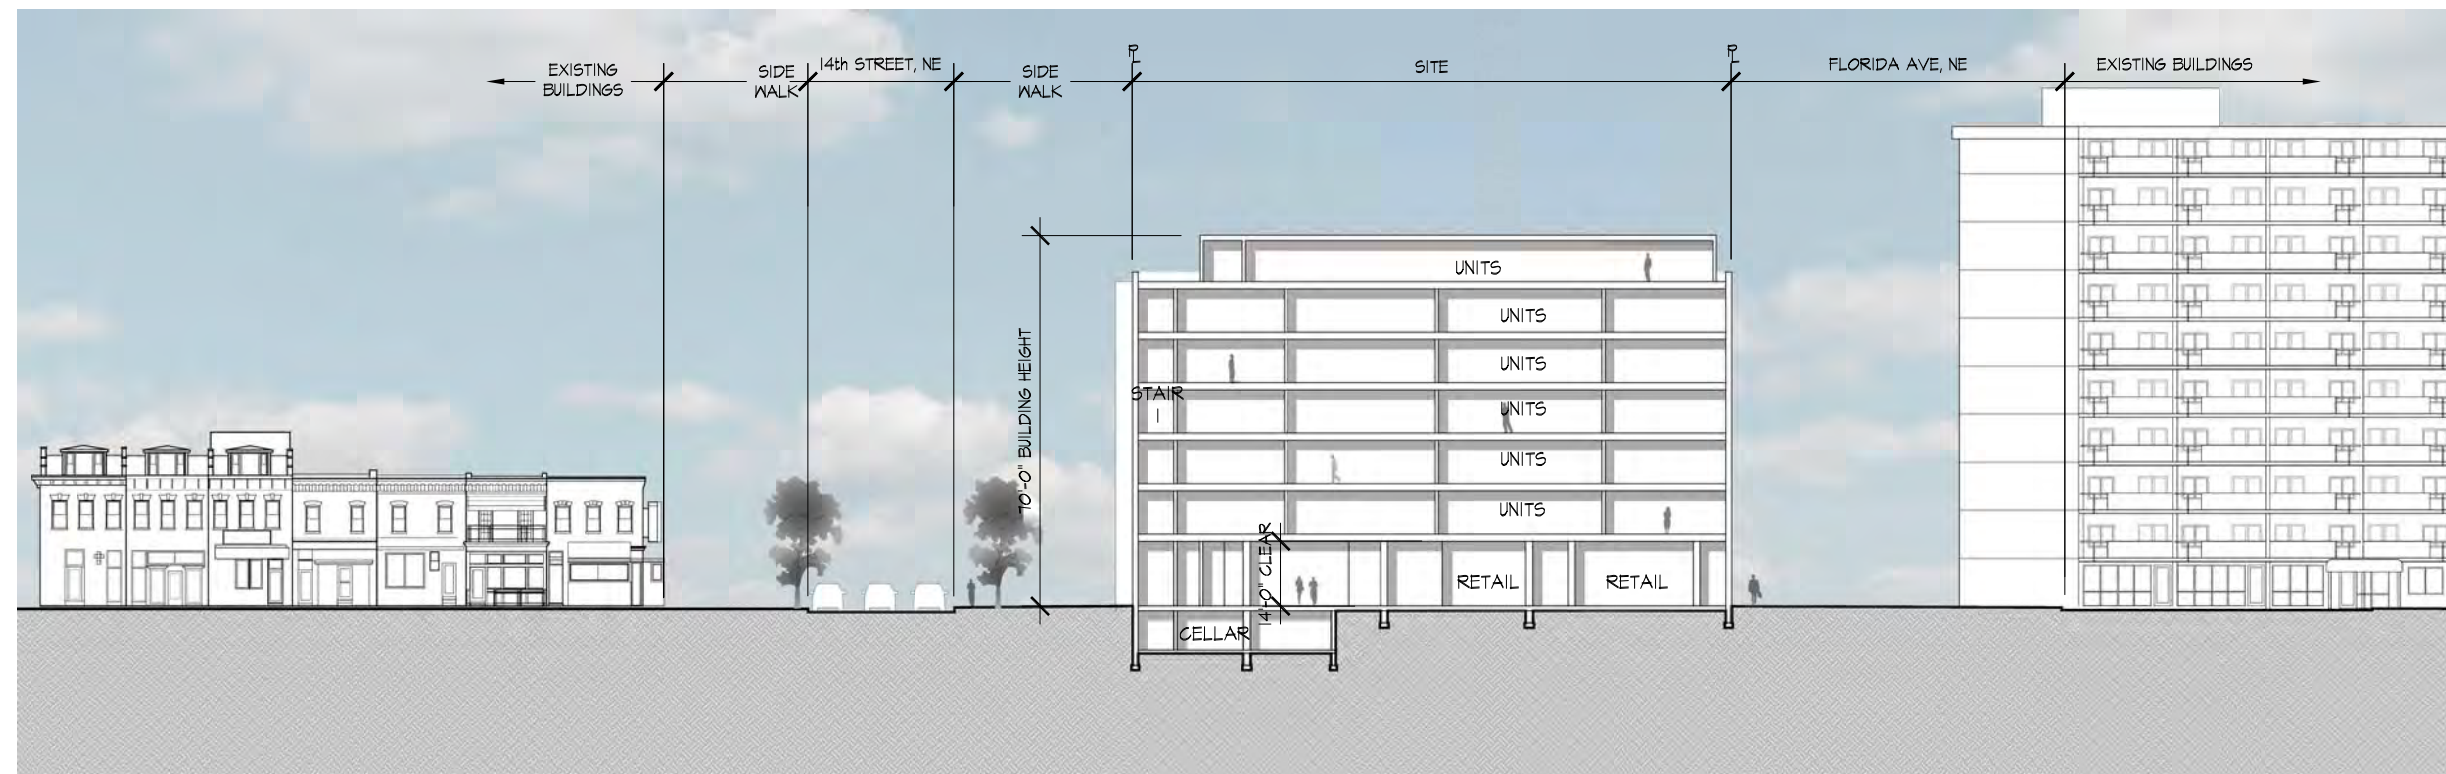

2 BUILDING SECTION
SCALE: 1"=40'-0"

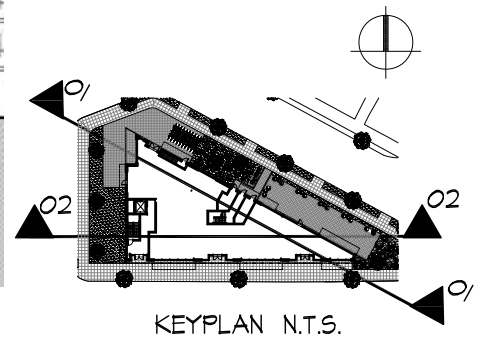


1401 FLORIDA AVE NE

1401 Florida Ave NE, 1402-1410 H St NE
Washington, DC 20002
Square: 1049N Lot No: 5, 6, 802, 803, 804 Zone: C-3-A / HS-A (ARTS)




PGN Architects, PLLC
210 7th Street SE - Suite 201
Washington, DC 20003
(P) 202-822-5995 (F) 202-822-0908

BUILDING SECTIONS | A 0.10
BZA SUBMISSION | 01/29/2015

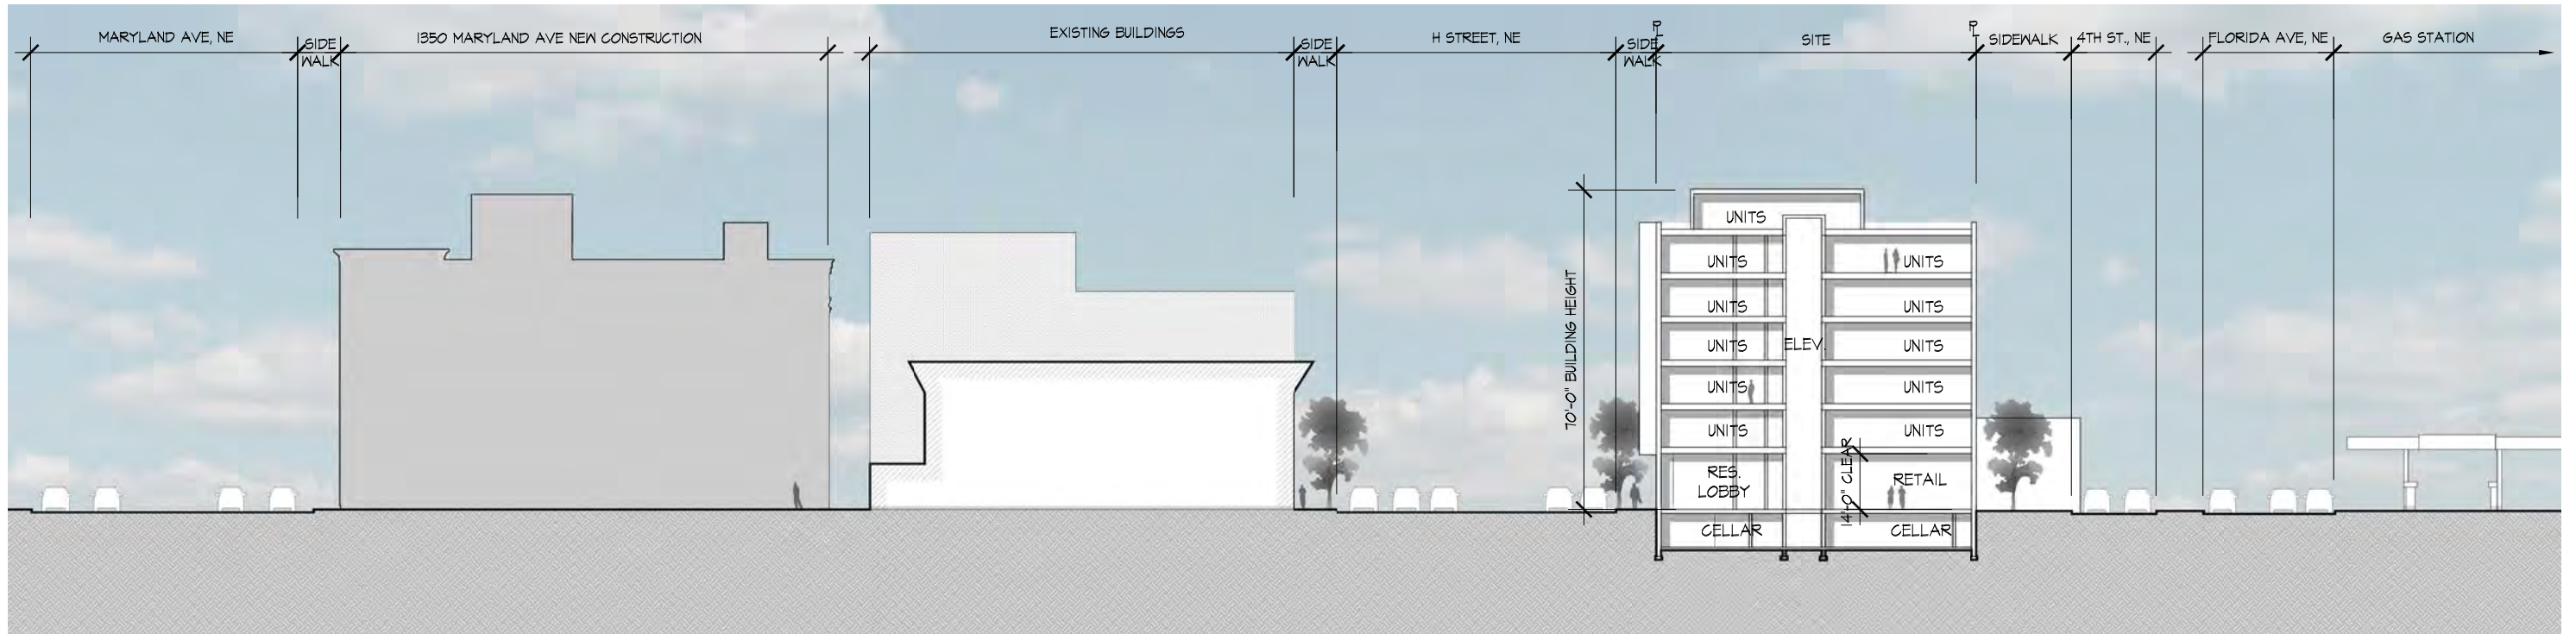

1 BUILDING SECTION
SCALE: 1"=40'-0"

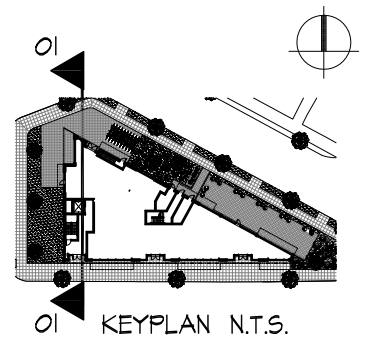


1401 FLORIDA AVE NE

1401 Florida Ave NE, 1402-1410 H St NE
Washington, DC 20002
Square: 1049N Lot No: 5, 6, 802, 803, 804 Zone: C-3-A / HS-A (ARTS)



PGN Architects, PLLC
210 7th Street SE - Suite 201
Washington, DC 20003
(P) 202-822-5995 (F) 202-822-0908

BUILDING SECTIONS A 0.10A
BZA SUBMISSION 01/29/2015

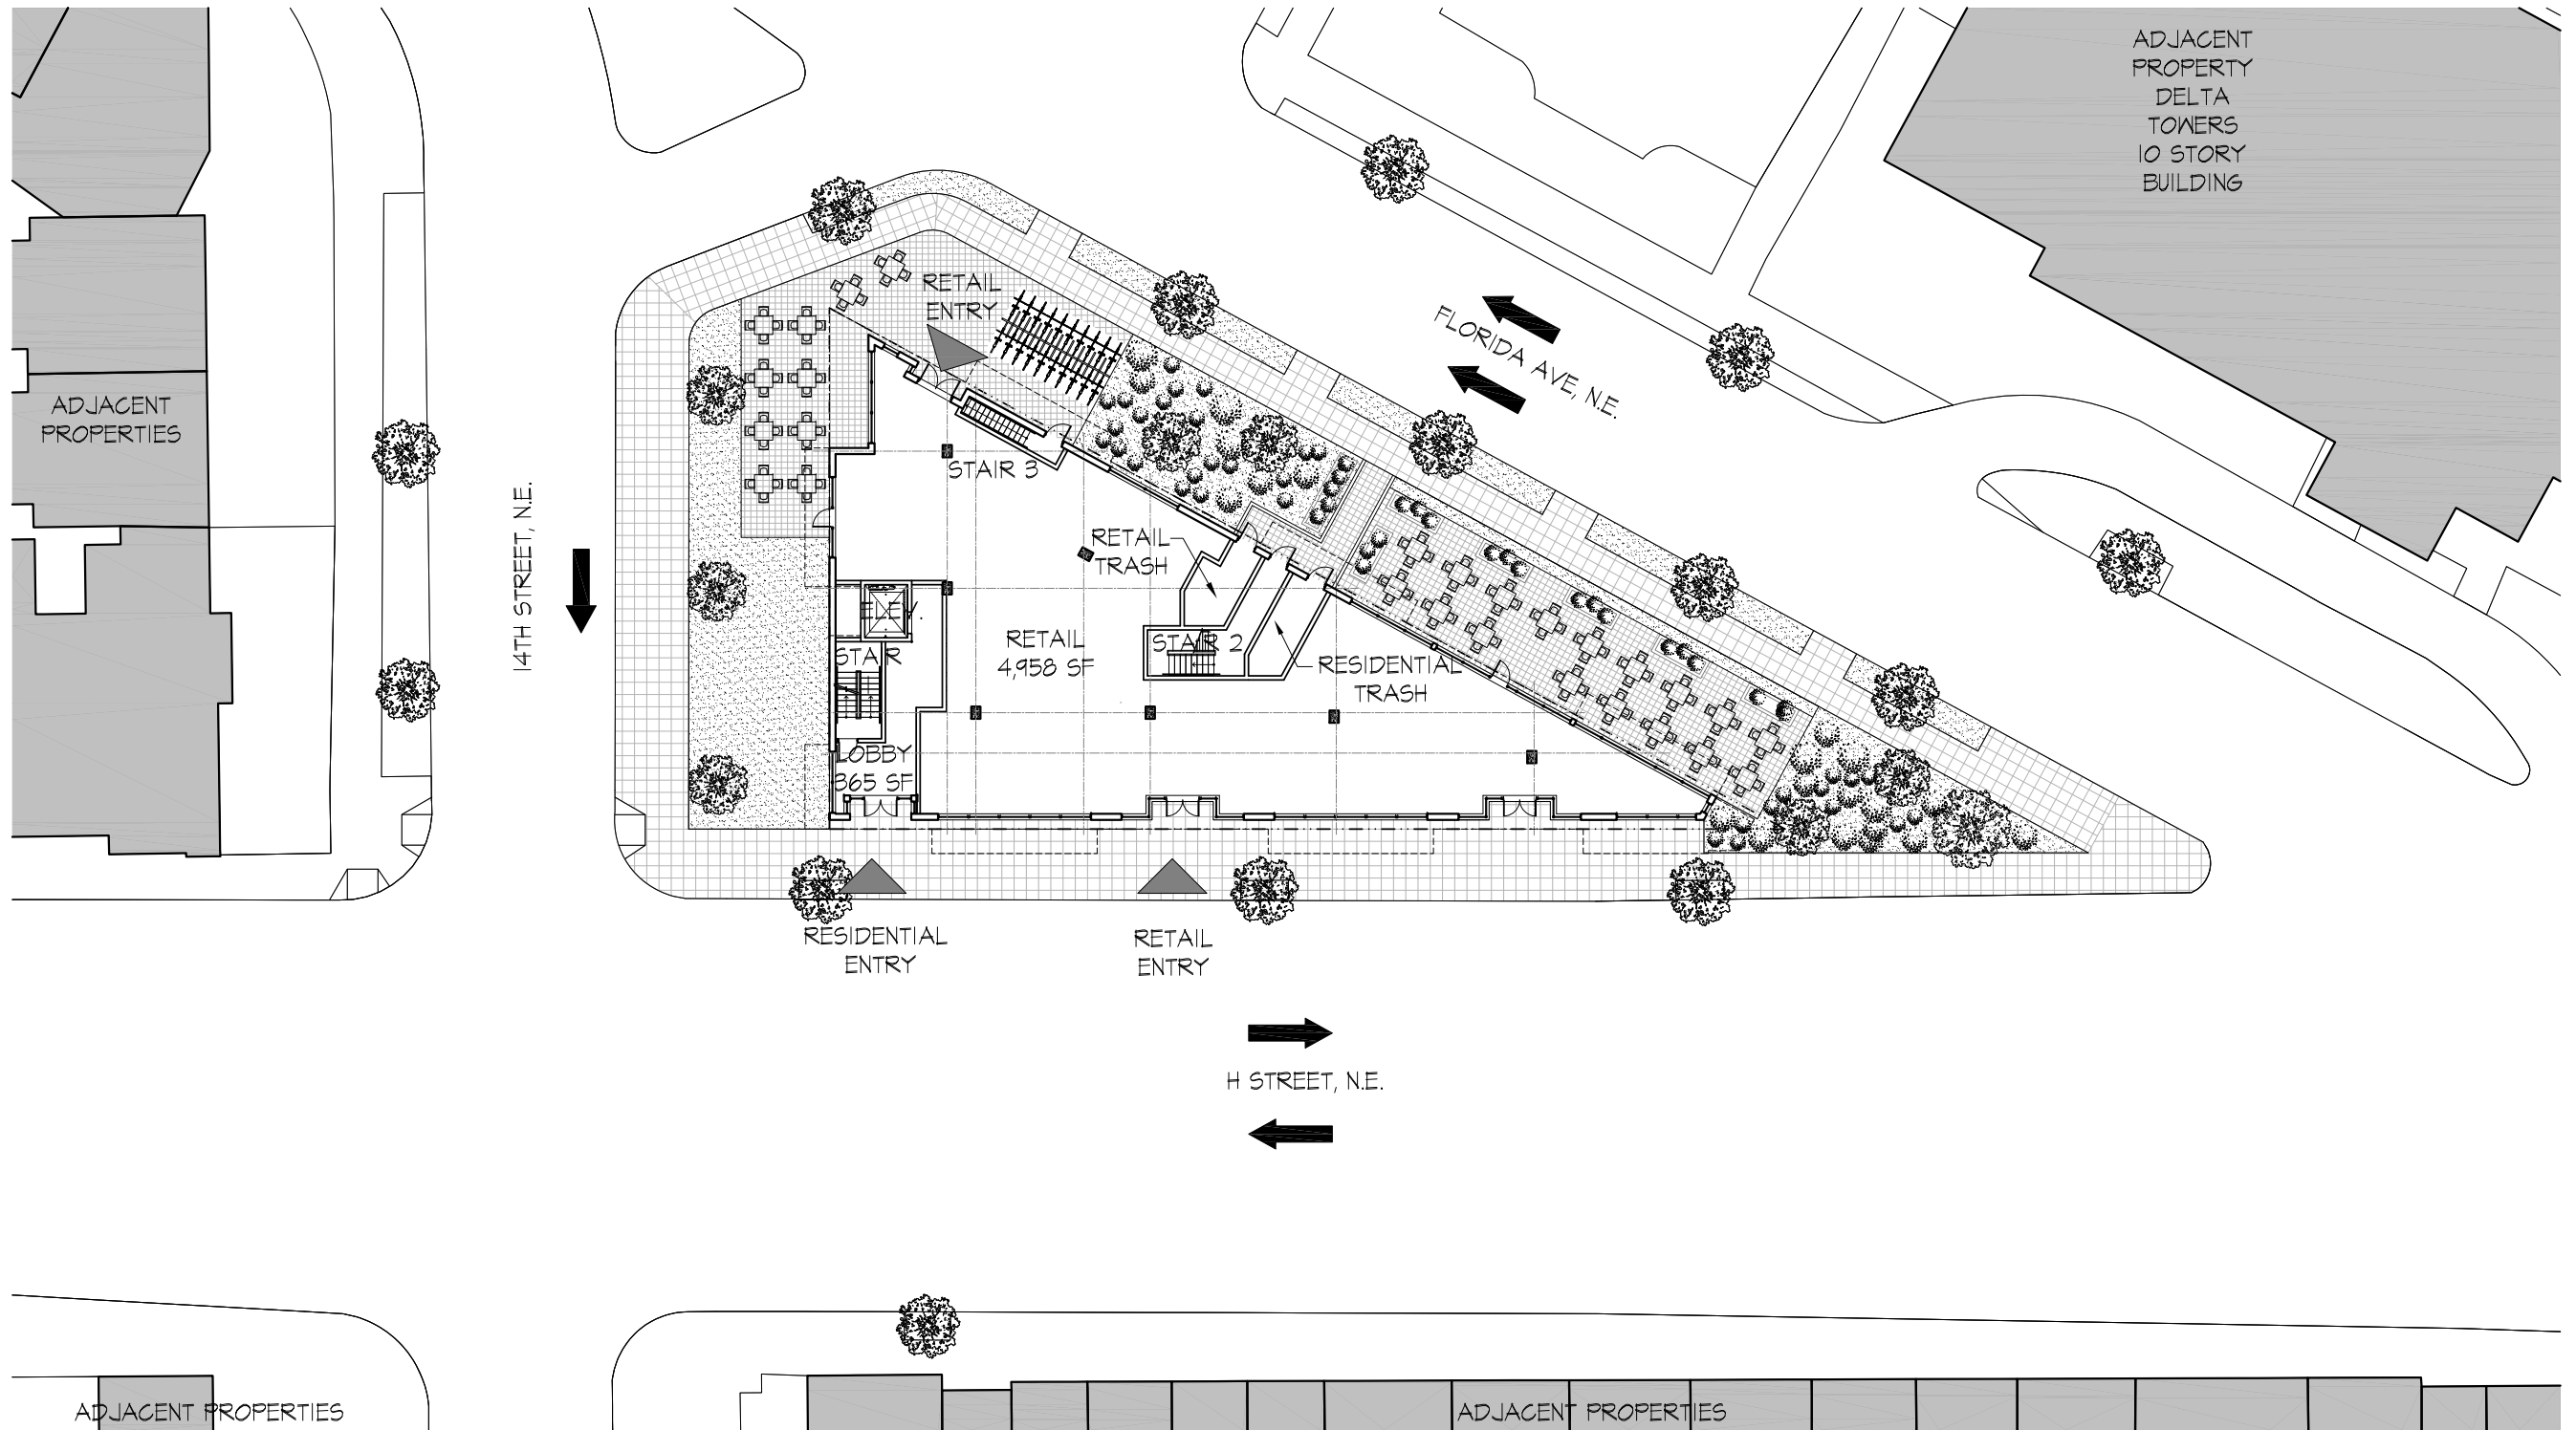

1 FIRST FLOOR PLAN
SCALE: 1/8"=30'



1401 FLORIDA AVE NE

1401 Florida Ave NE, 1402-1410 H St NE
Washington, DC 20002
Square: 1049N Lot No: 5, 6, 802, 803, 804 Zone: C-3-A / HS-A (ARTS)




PGN Architects, PLLC
210 7th Street SE - Suite 201
Washington, DC 20003
(P) 202-822-5995 (F) 202-822-0908

FIRST FLOOR PLAN

A 1.1

BZA SUBMISSION

01/29/2015

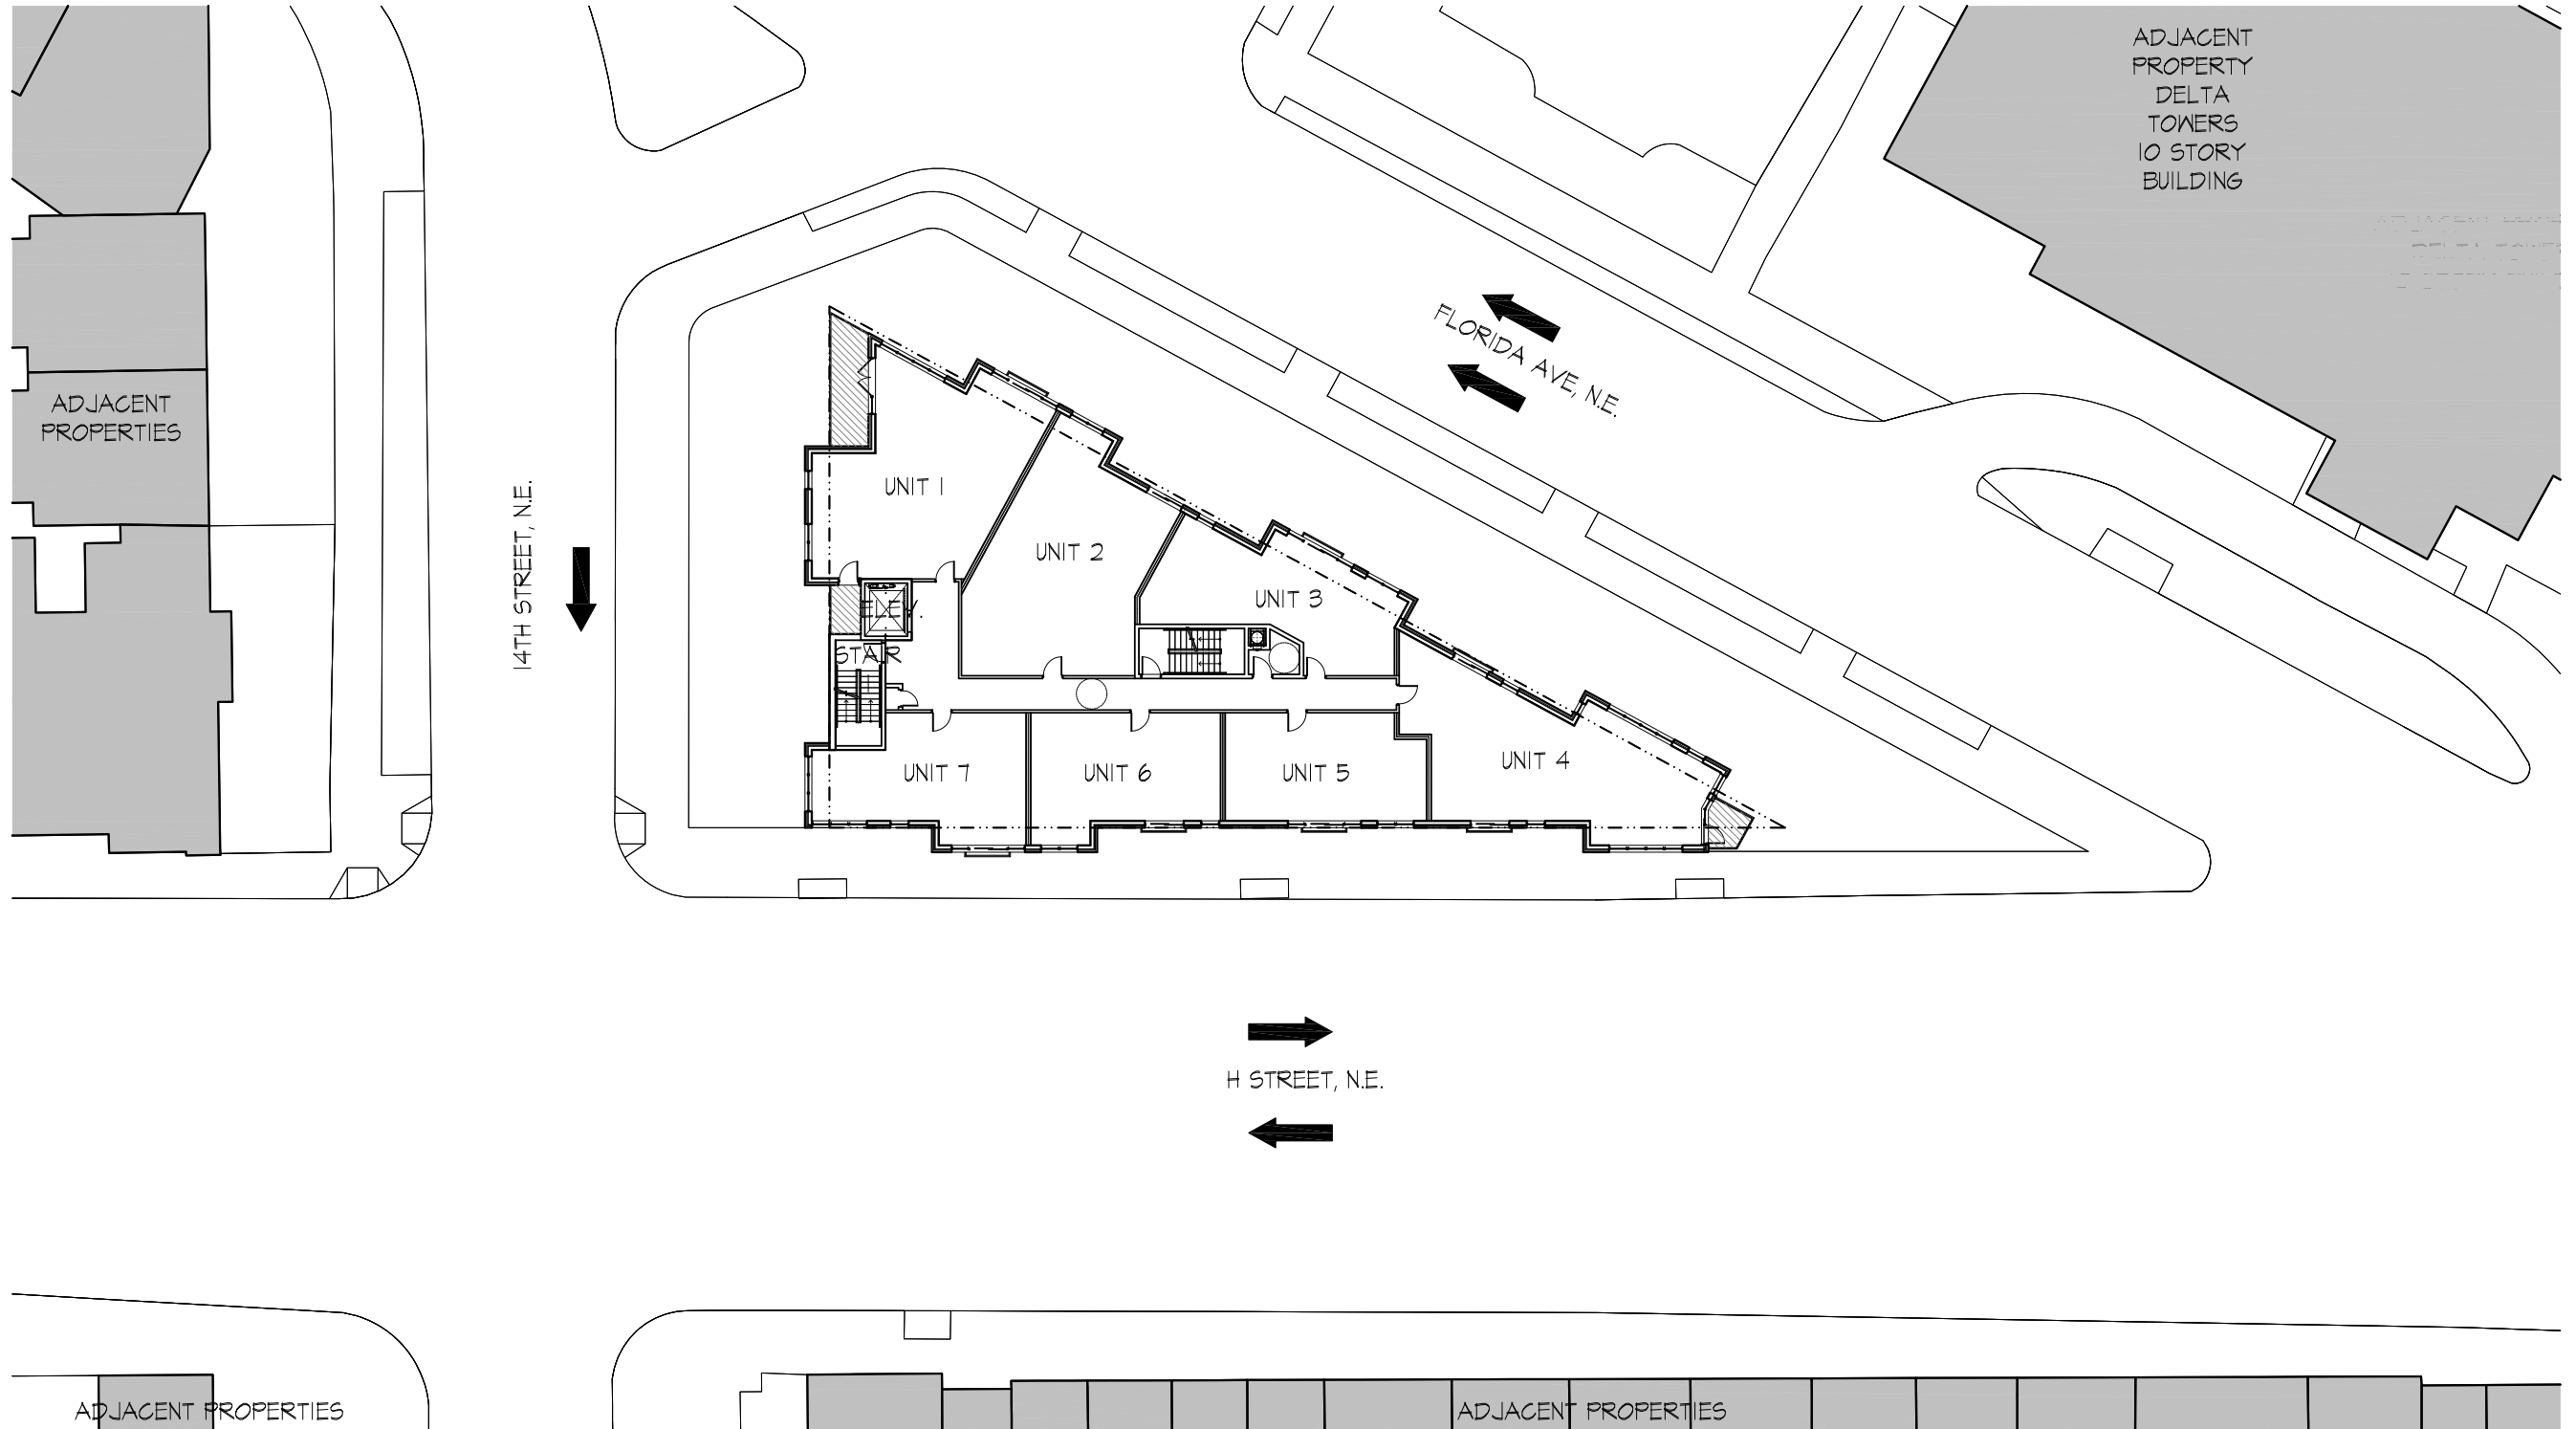

1 TYPICAL FLOOR PLAN
SCALE: 1/8"=30'



1401 FLORIDA AVE NE


1401 Florida Ave NE, 1402-1410 H St NE
Washington, DC 20002
Square: 1049N Lot No: 5, 6, 802, 803, 804 Zone: C-3-A / HS-A (ARTS)



PGN Architects, PLLC
210 7th Street SE - Suite 201
Washington, DC 20003
(P) 202-822-5995 (F) 202-822-0908

TYPICAL FLOOR PLAN A 1.2

BZA SUBMISSION 01/29/2015

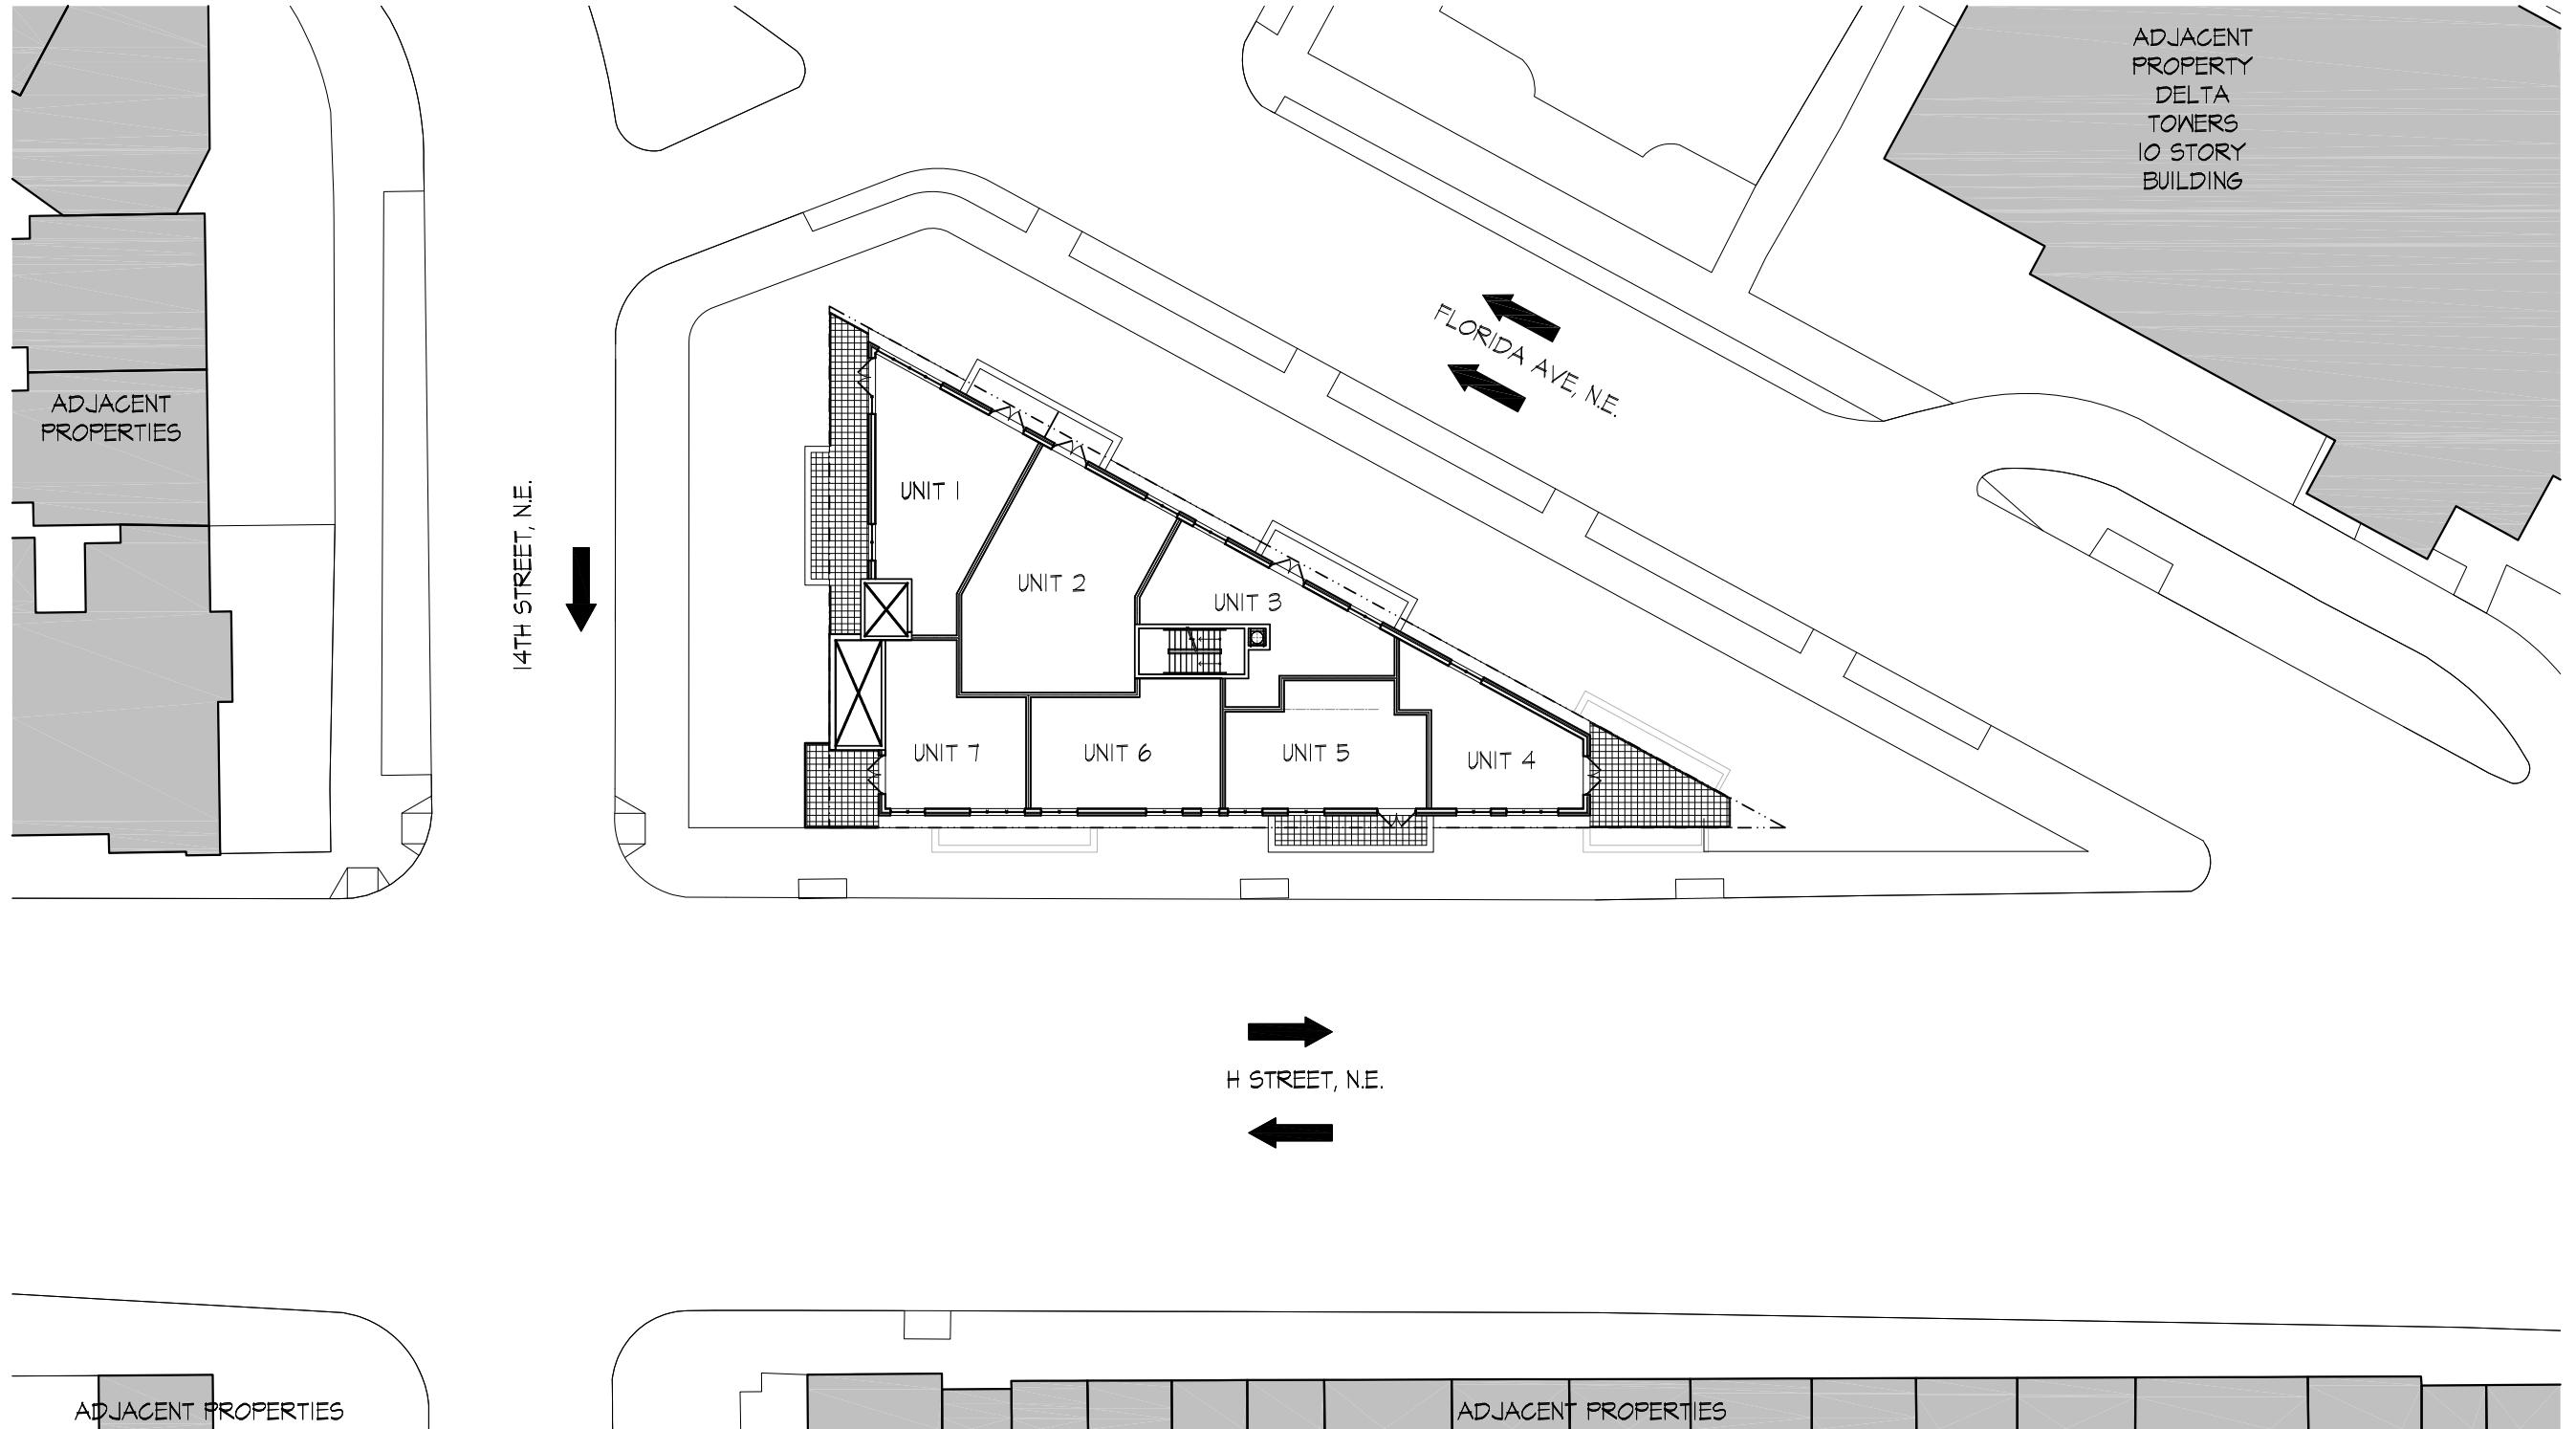

1 SIXTH FLOOR PLAN
SCALE: 1/8"=30'

1401 FLORIDA AVE NE


1401 Florida Ave NE, 1402-1410 H St NE
Washington, DC 20002
Square: 1049N Lot No: 5, 6, 802, 803, 804 Zone: C-3-A / HS-A (ARTS)



PGN Architects, PLLC
210 7th Street SE - Suite 201
Washington, DC 20003
(P) 202-822-5995 (F) 202-822-0908

SIXTH FLOOR PLAN A 1.3

BZA SUBMISSION 01/29/2015

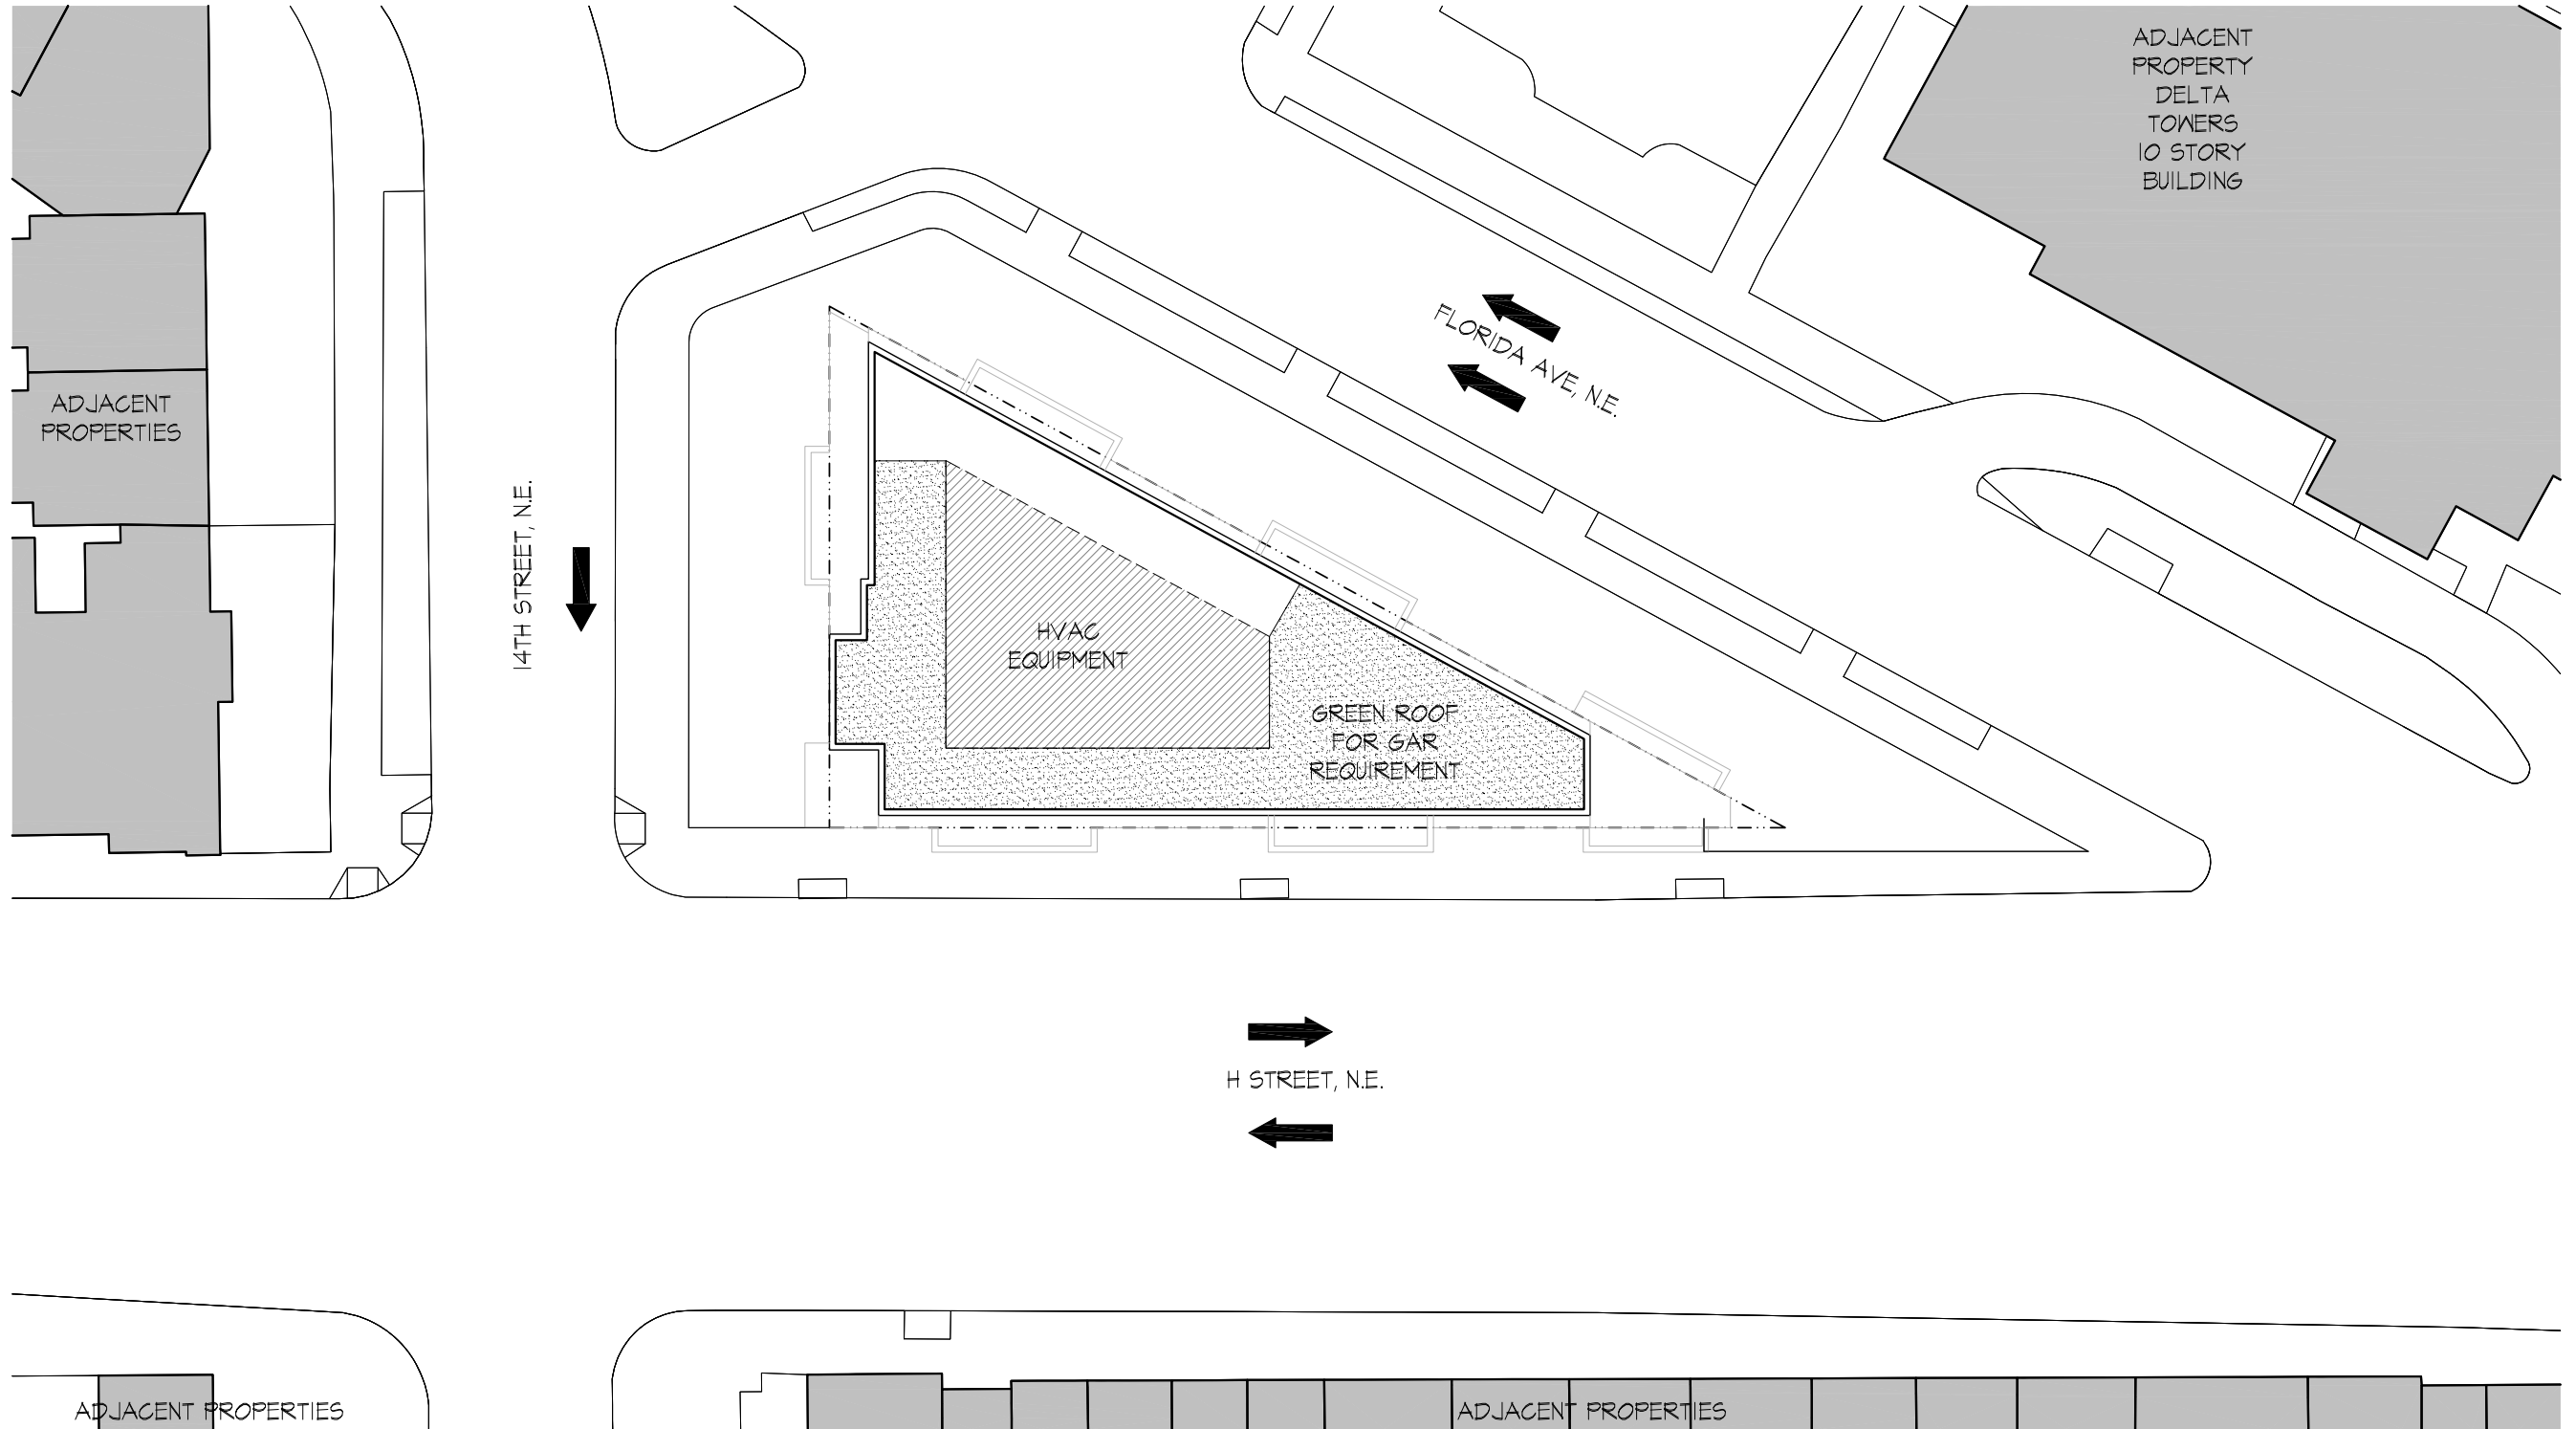

1 ROOF PLAN
SCALE: 1/8"=30'


1401 FLORIDA AVE NE

1401 Florida Ave NE, 1402-1410 H St NE
Washington, DC 20002
Square: 1049N Lot No: 5, 6, 802, 803, 804 Zone: C-3-A / HS-A (ARTS)



PGN Architects, PLLC
210 7th Street SE - Suite 201
Washington, DC 20003
(P) 202-822-5995 (F) 202-822-0908

ROOF PLAN A 1.4
BZA SUBMISSION 01/29/2015

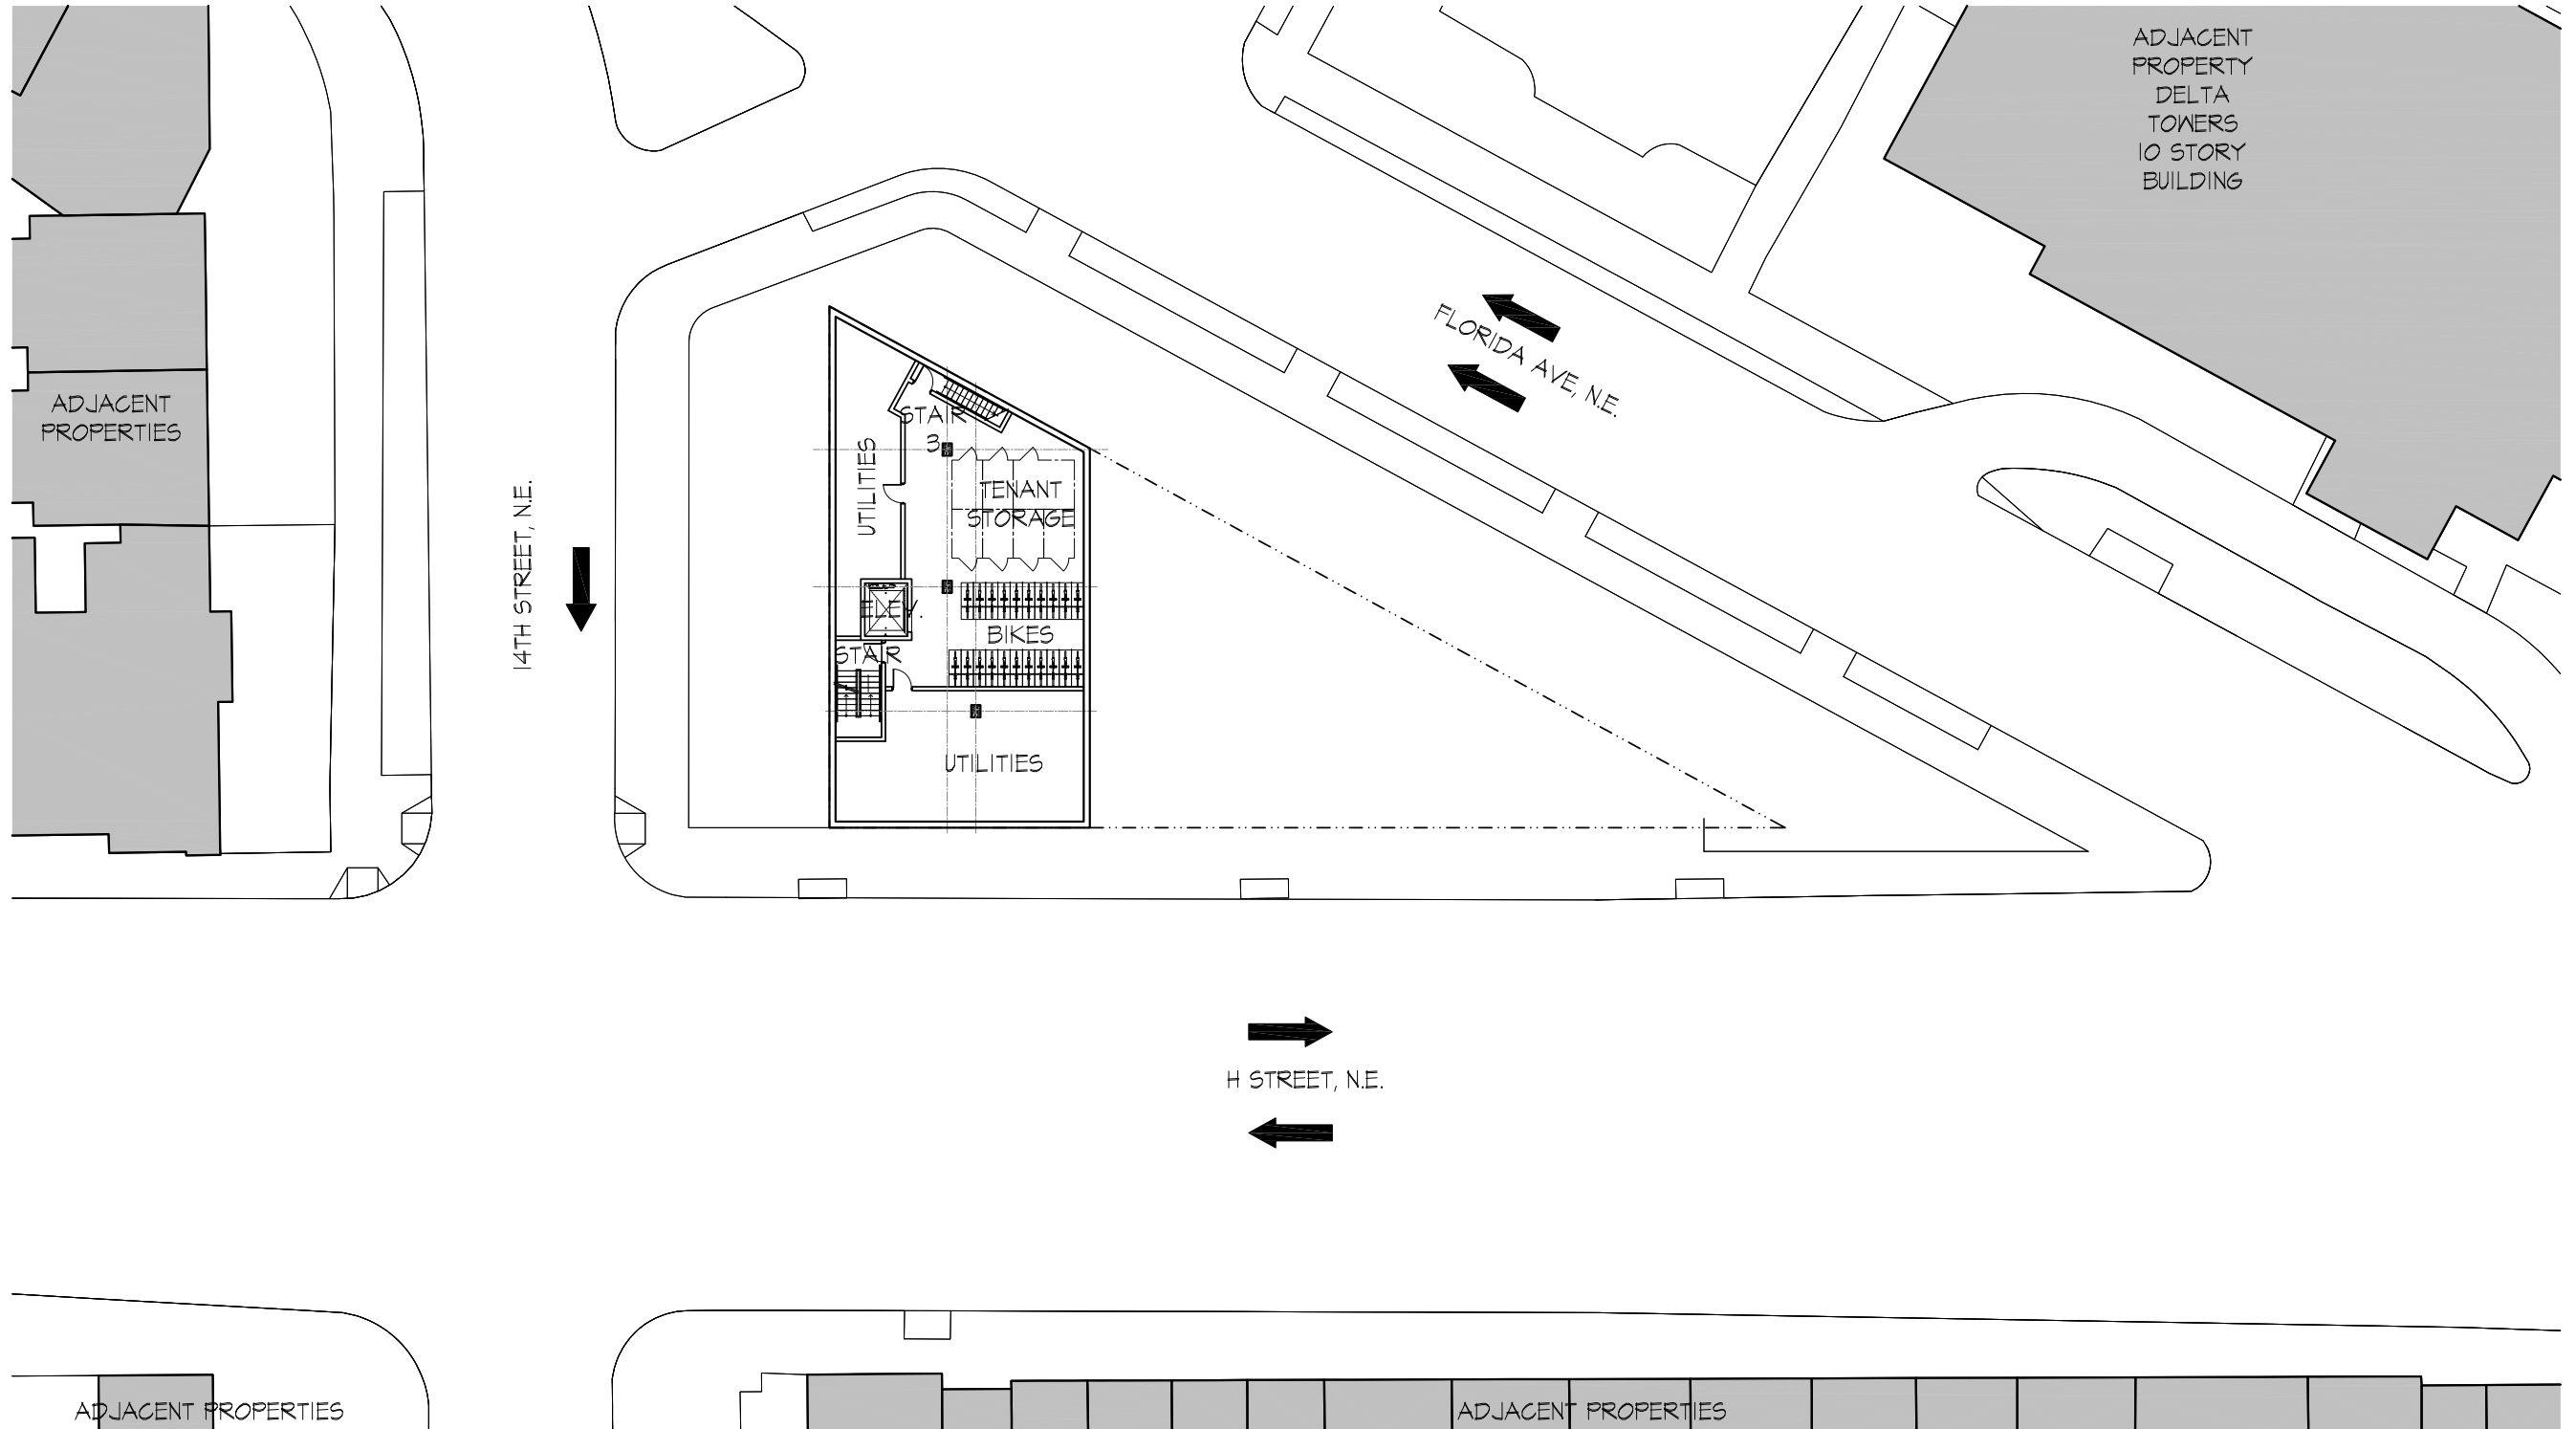

1 CELLAR PLAN
SCALE: 1/8"=30'

1401 FLORIDA AVE NE

1401 Florida Ave NE, 1402-1410 H St NE
Washington, DC 20002
Square: 1049N Lot No: 5, 6, 802, 803, 804 Zone: C-3-A / HS-A (ARTS)




PGN Architects, PLLC
210 7th Street SE - Suite 201
Washington, DC 20003
(P) 202-822-5995 (F) 202-822-0908

CELLAR PLAN | A 1.5
BZA SUBMISSION | 01/29/2015



1 H STREET SOUTH ELEVATION
SCALE: 1"=20'-0"

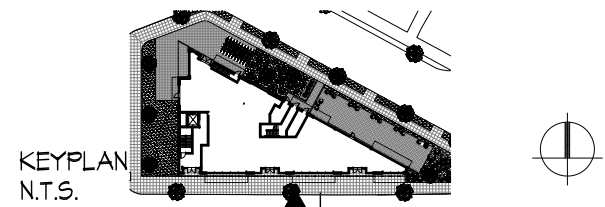

1401 FLORIDA AVE NE

1401 Florida Ave NE, 1402-1410 H St NE
Washington, DC 20002
Square: 1049N Lot No: 5, 6, 802, 803, 804 Zone: C-3-A / HS-A (ARTS)



PGN Architects, PLLC
210 7th Street SE - Suite 201
Washington, DC 20003
(P) 202-822-5995 (F) 202-822-0908


H STREET SOUTH ELEVATION

A 2.1

BZA SUBMISSION 01/29/2015



1 FLORIDA AVE. NORTH ELEVATION
SCALE: 1"=20'-0"

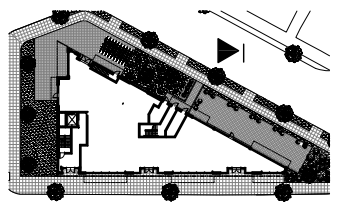

KEYPLAN N.T.S.



1401 FLORIDA AVE NE

1401 Florida Ave NE, 1402-1410 H St NE
Washington, DC 20002
Square: 1049N Lot No: 5, 6, 802, 803, 804 Zone: C-3-A / HS-A (ARTS)



PGN Architects, PLLC
210 7th Street SE - Suite 201
Washington, DC 20003
(P) 202-822-5995 (F) 202-822-0908

FLORIDA AVE. NORTH ELEVATION


A 2.2

BZA SUBMISSION

01/29/2015



1 14TH STREET WEST ELEVATION
SCALE: 1"=20'-0"

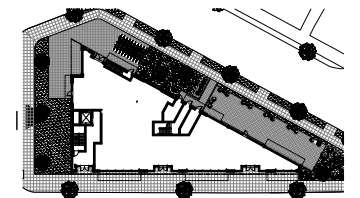

KEYPLAN N.T.S.



1401 FLORIDA AVE NE

1401 Florida Ave NE, 1402-1410 H St NE
Washington, DC 20002
Square: 1049N Lot No: 5, 6, 802, 803, 804 Zone: C-3-A / HS-A (ARTS)




PGN Architects, PLLC
210 7th Street SE - Suite 201
Washington, DC 20003
(P) 202-822-5995 (F) 202-822-0908

14TH STREET WEST ELEVATION


A 2.3

BZA SUBMISSION


01/29/2015

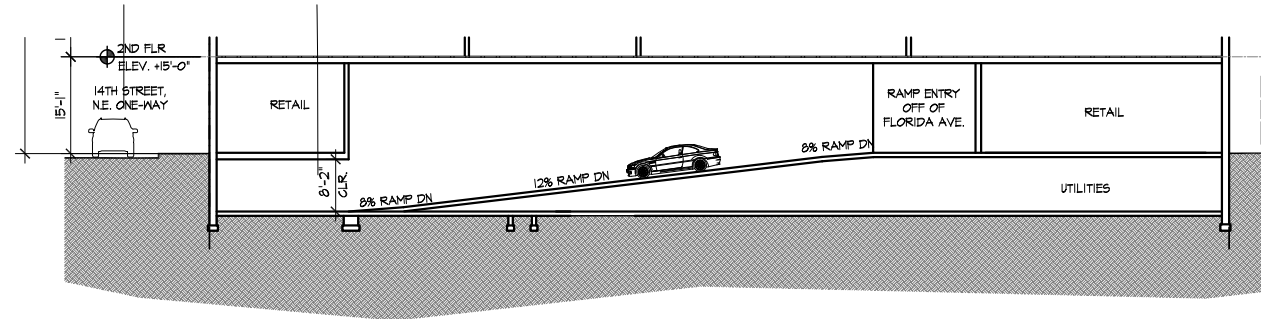


3 PARTIAL SECTION AT RAMP
SCALE: 1'-0"=30'

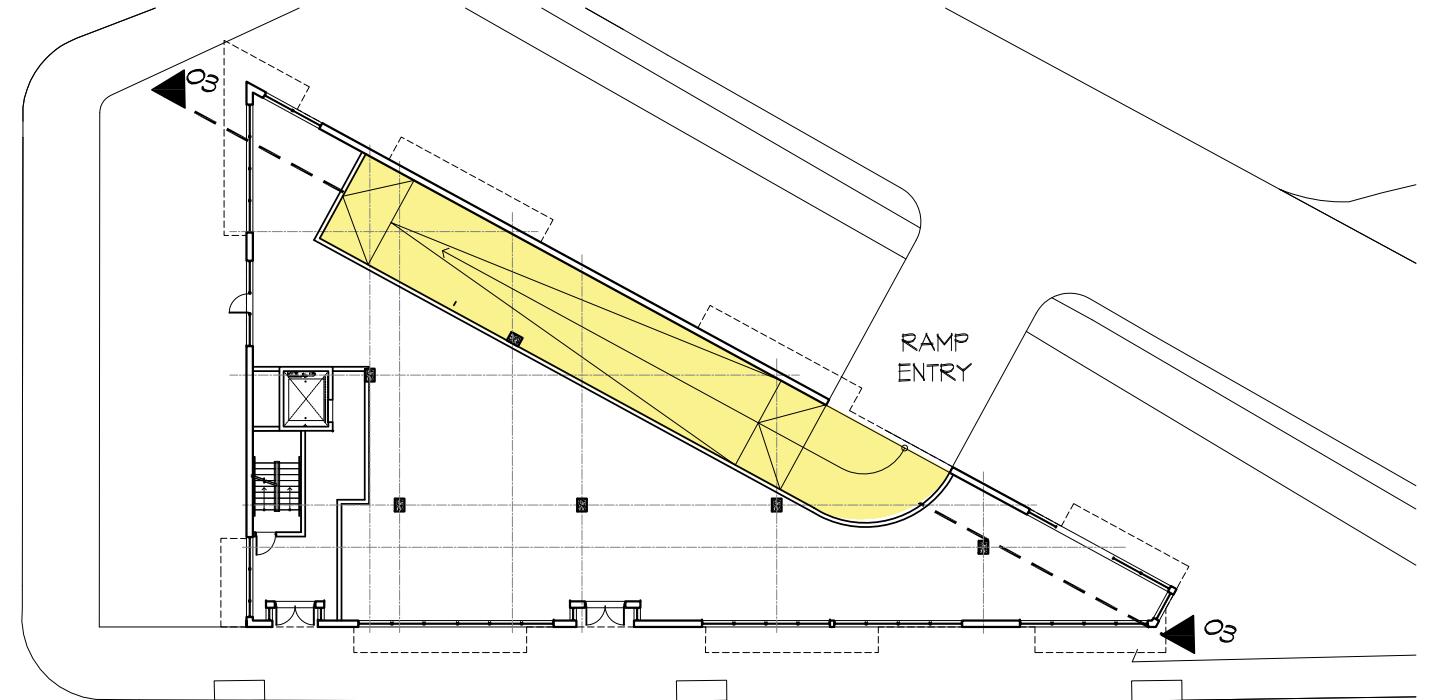

1 FIRST FLOOR DIAGRAM
SCALE: 1'-0"=30'

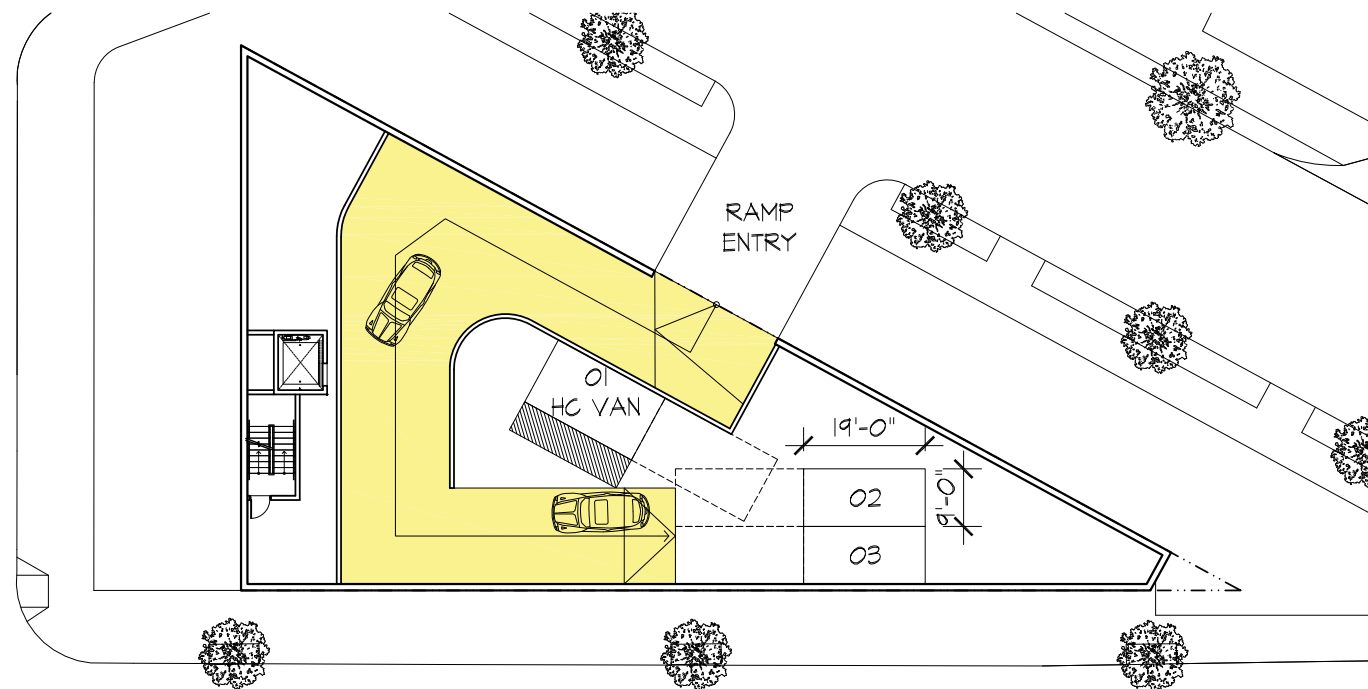

4 GARAGE DIAGRAM
SCALE: 1'-0"=30'

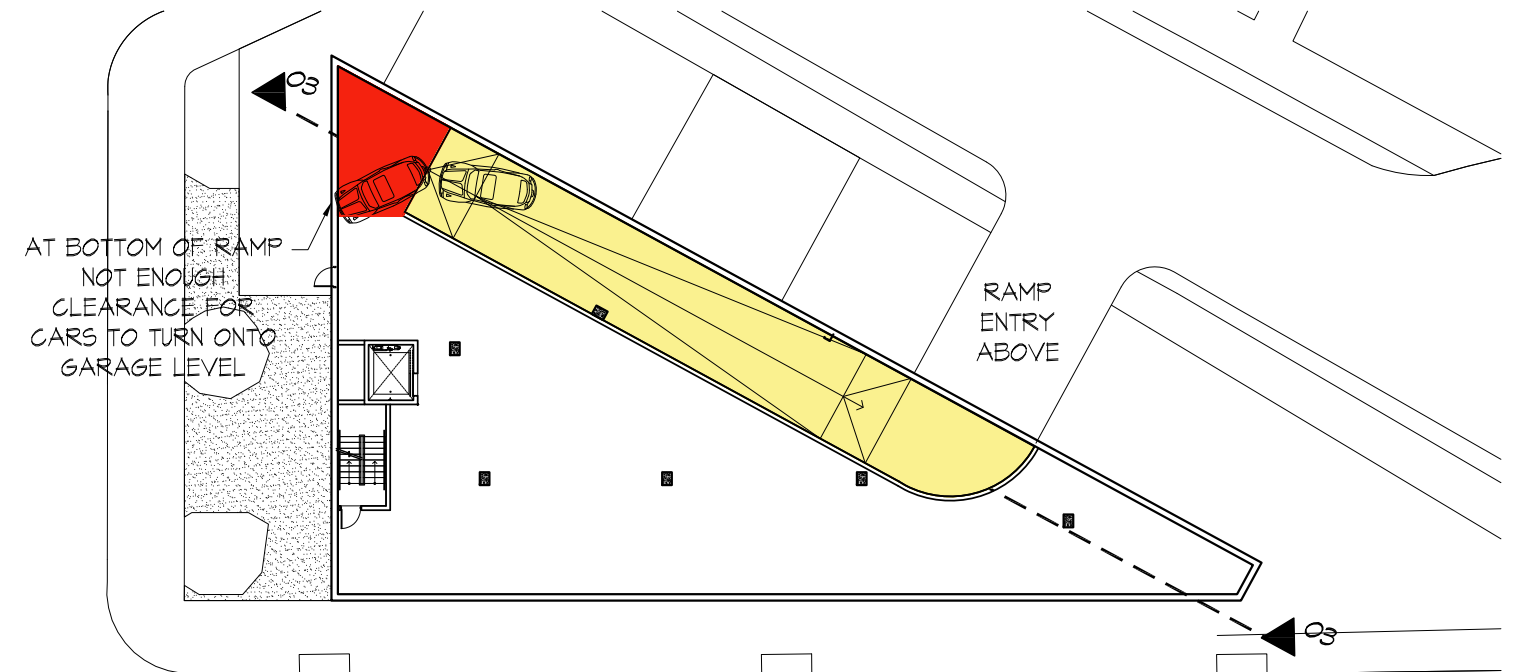

2 GARAGE DIAGRAM
SCALE: 1'-0"=30'


1401 FLORIDA AVE NE

1401 Florida Ave NE, 1402-1410 H St NE
Washington, DC 20002
Square: 1049N Lot No: 5, 6, 802, 803, 804 Zone: C-3-A / HS-A (ARTS)




PGN Architects, PLLC
210 7th Street SE - Suite 201
Washington, DC 20003
(P) 202-822-5995 (F) 202-822-0908

RAMP DIAGRAM A 3.1
BZA SUBMISSION 01/29/2015

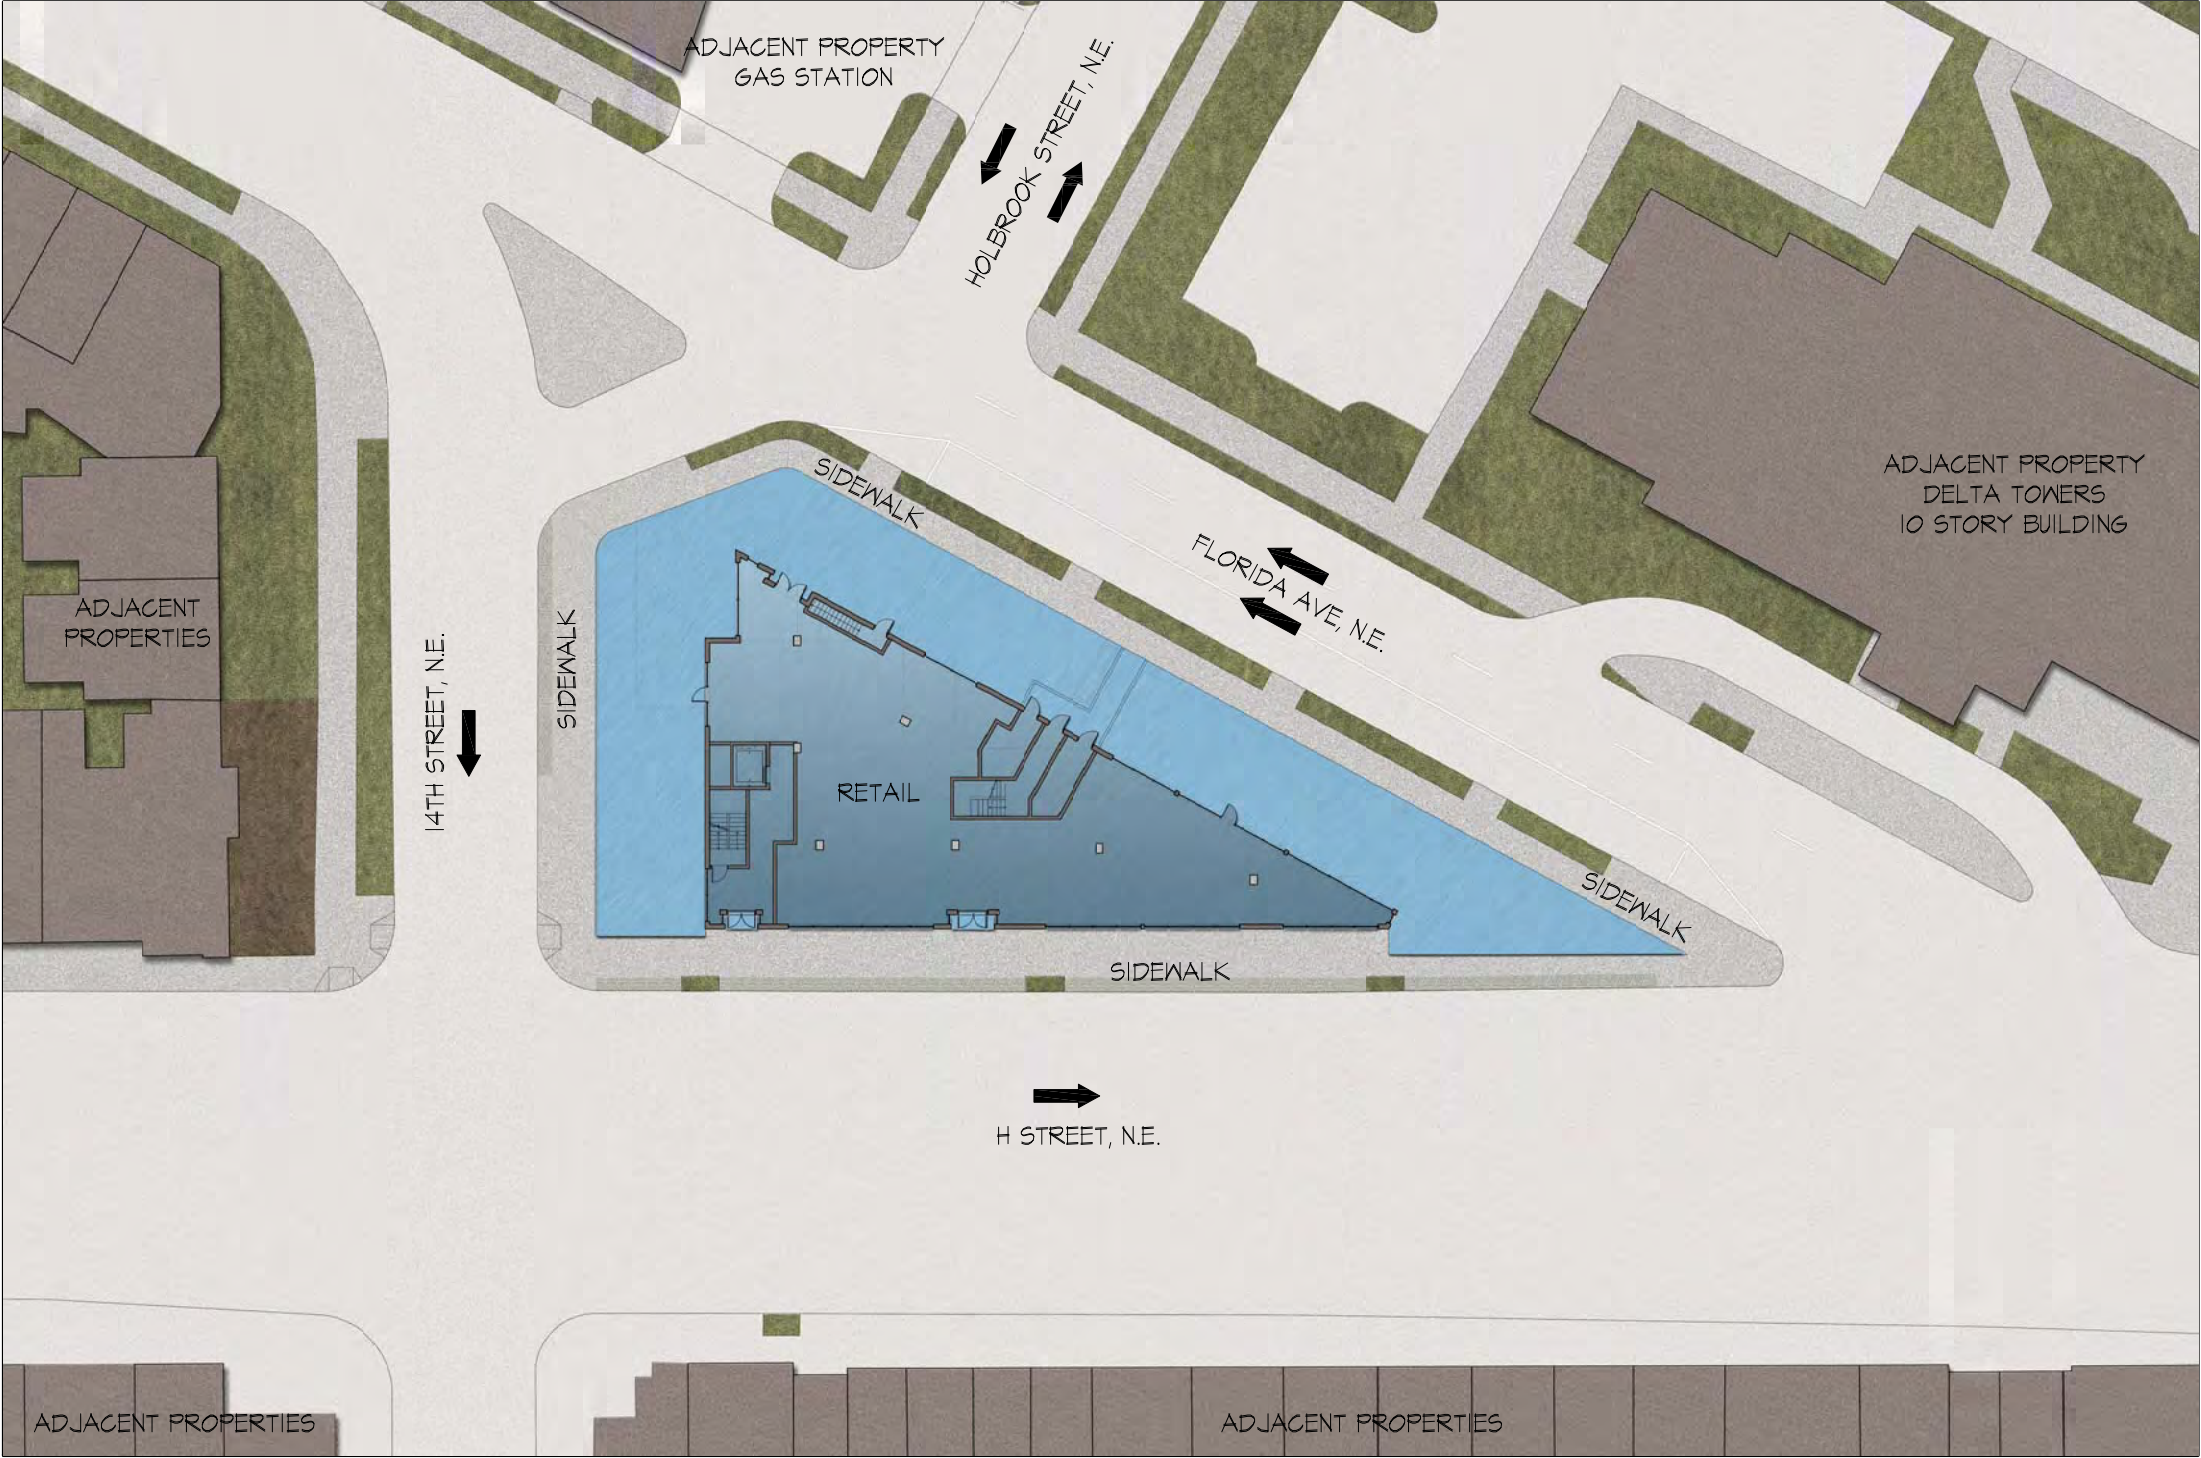

1 PUBLIC SPACE
SCALE: 1"=40'

 


1401 FLORIDA AVE NE

1401 Florida Ave NE, 1402-1410 H St NE
Washington, DC 20002
Square: 1049N Lot No: 5, 6, 802, 803, 804 Zone: C-3-A / HS-A (ARTS)




PGN Architects, PLLC
210 7th Street SE - Suite 201
Washington, DC 20003
(P) 202-822-5995 (F) 202-822-0908


PUBLIC SPACE A 3.2
BZA SUBMISSION 01/29/2015

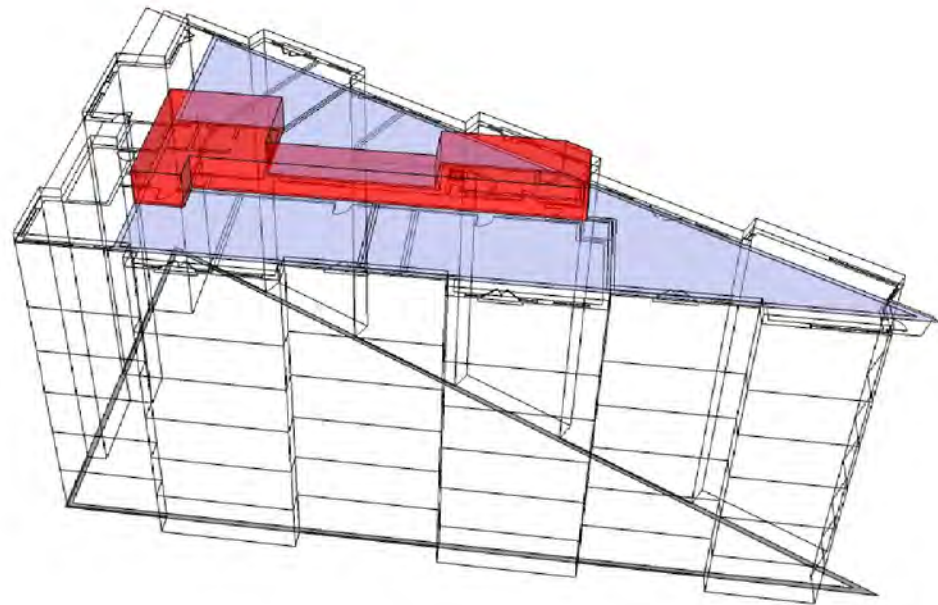


1 WITH 80% OCCUPANCY - SETBACK ON 14TH ST
SCALE: 1'-0"=50'

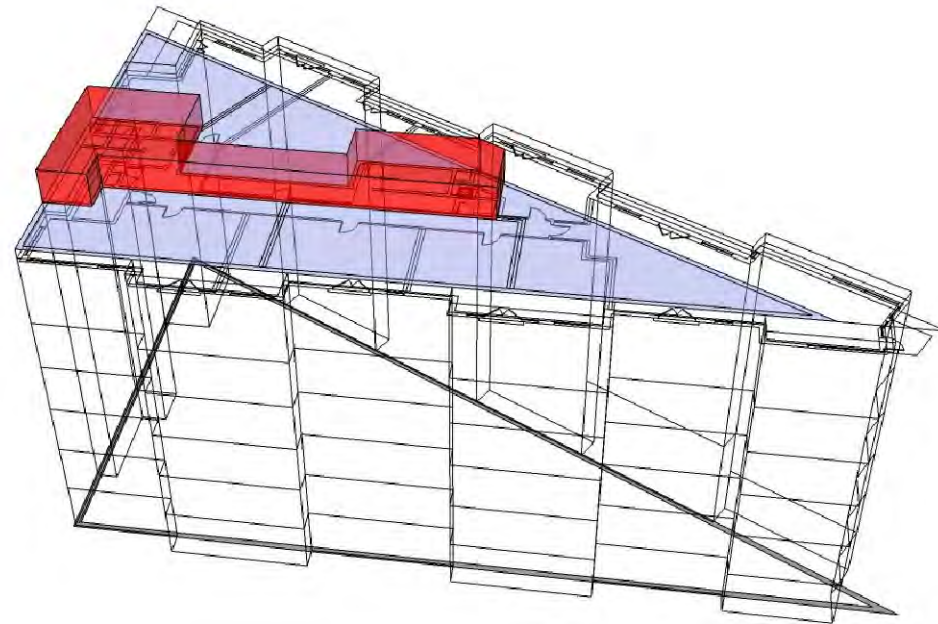

2 WITH 80% OCCUPANCY - SETBACK ON EAST CORNER
SCALE: 1'-0"=50'

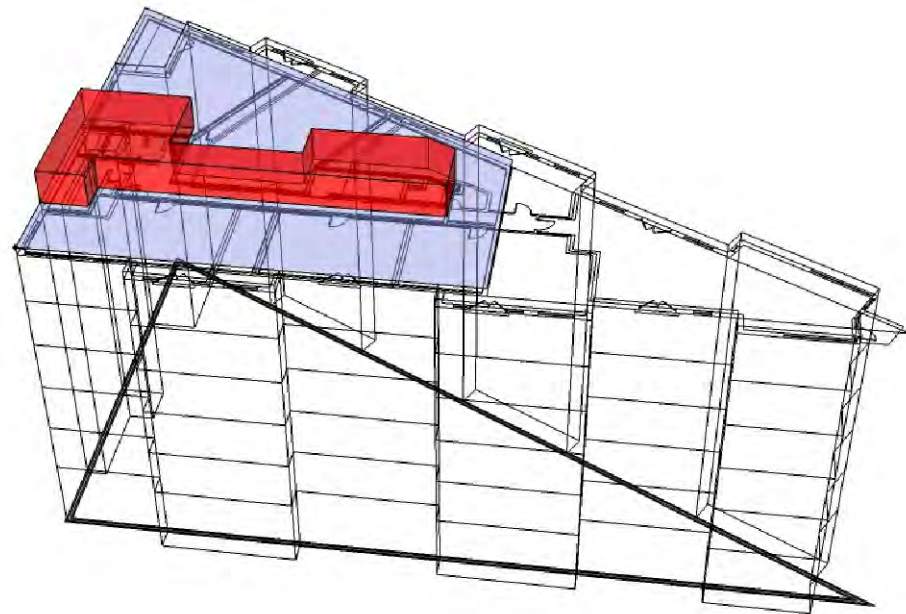

3 WITH 80% OCCUPANCY - SETBACK ON FLORIDA AVE
SCALE: 1'-0"=50'

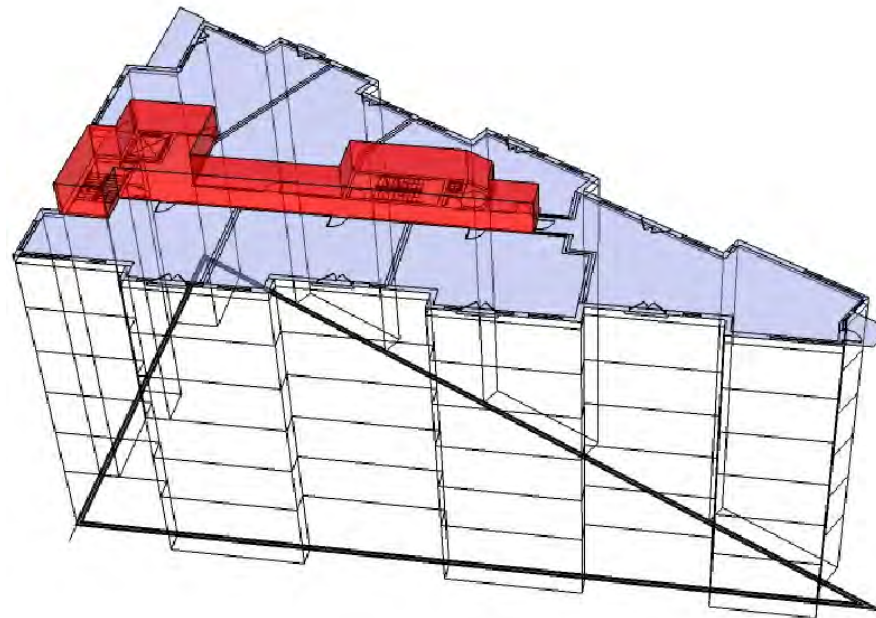

4 EXISTING TRIANGULAR LOT - PROPOSED DESIGN
SCALE: 1'-0"=50'

BUILDING EFFICIENCY OF A TYPICAL FLOOR

		NET SF	CORE	EFFICIENCY
1.	WITH 80% L.O. - SETBACK ON 14TH ST	5,240 SF	1,128 SF	78%
2.	WITH 80% L.O. - SETBACK ON EAST CORNER	5,240 SF	1,087 SF	79%
3.	WITH 80% L.O. - SETBACK ON FLORIDA AVE	5,240 SF	1,128 SF	78%
4.	PROPOSED DESIGN	6,377 SF	1,087 SF	83%



1401 FLORIDA AVE NE

1401 Florida Ave NE, 1402-1410 H St NE
Washington, DC 20002
Square: 1049N Lot No: 5, 6, 802, 803, 804 Zone: C-3-A / HS-A (ARTS)




PGN Architects, PLLC
210 7th Street SE - Suite 201
Washington, DC 20003
(P) 202-822-5995 (F) 202-822-0908


BUILDING EFFICIENCY

A 4.1


01/29/2015

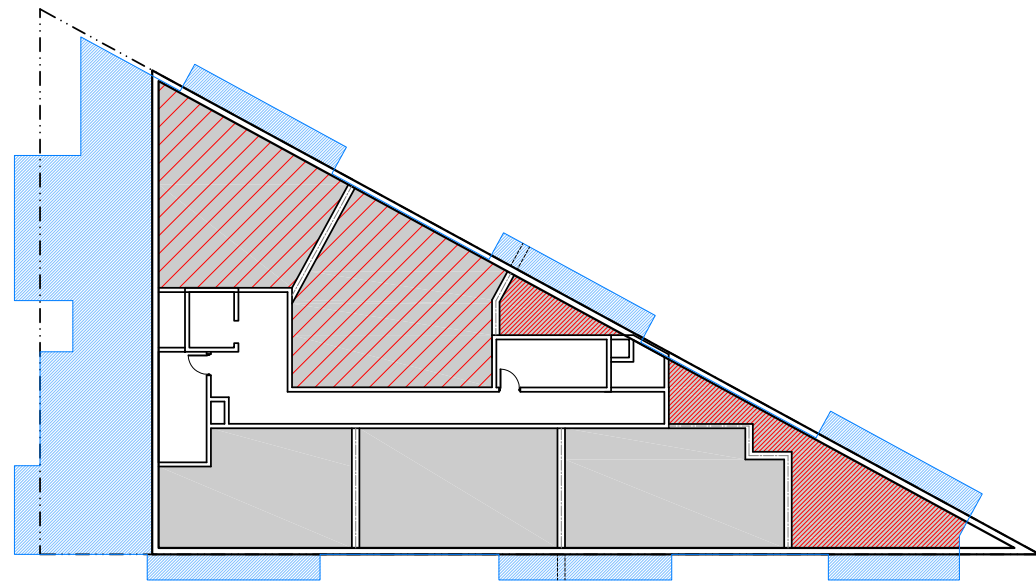


1 WITH 80% OCCUPANCY - SETBACK ON 14TH ST
SCALE: 1"=0'=30'

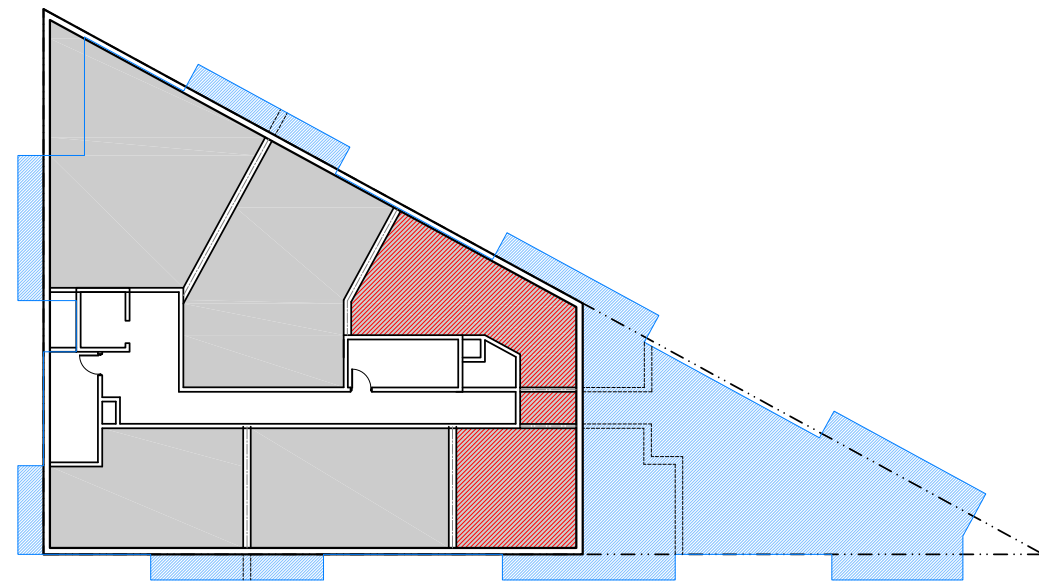

2 WITH 80% OCCUPANCY - SETBACK ON EAST CORNER
SCALE: 1"=0'=30'

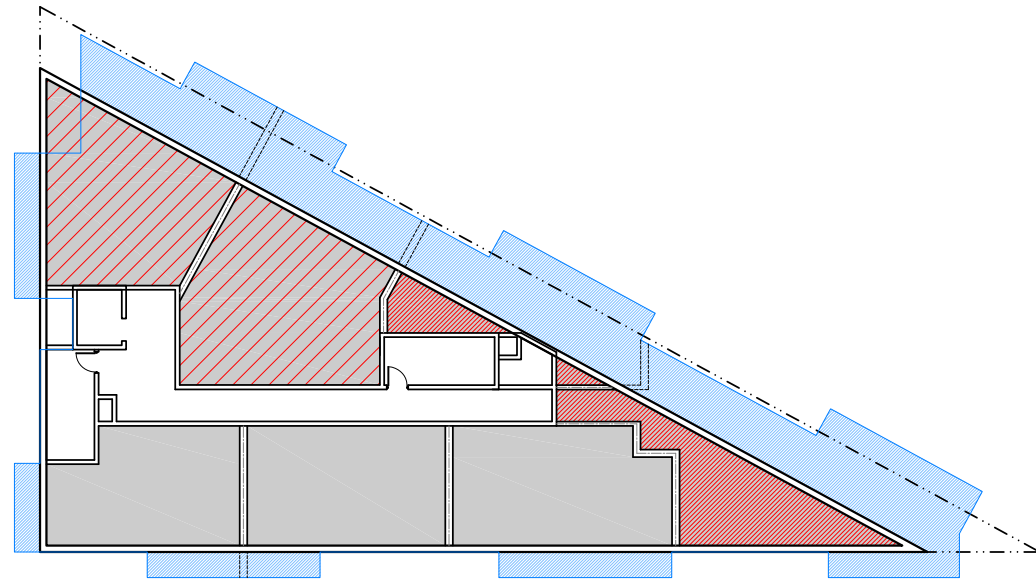

3 WITH 80% OCCUPANCY - SETBACK ON FLORIDA AVE
SCALE: 1"=0'=30'

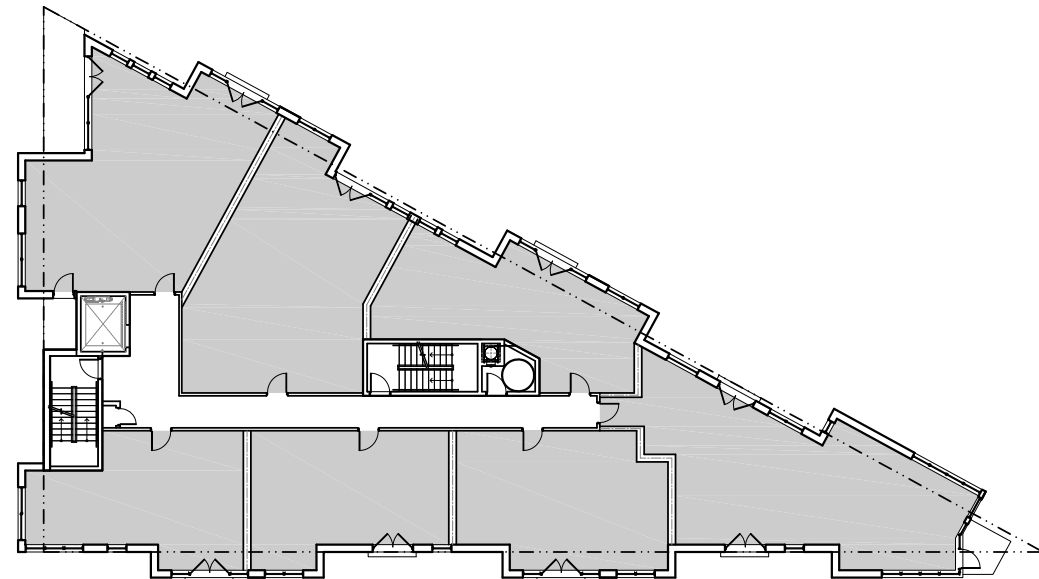

4 EXISTING TRIANGULAR LOT - PROPOSED DESIGN
SCALE: 1"=0'=30'



1401 FLORIDA AVE NE

1401 Florida Ave NE, 1402-1410 H St NE
Washington, DC 20002
Square: 1049N Lot No: 5, 6, 802, 803, 804 Zone: C-3-A / HS-A (ARTS)




PGN Architects, PLLC
210 7th Street SE - Suite 201
Washington, DC 20003
(P) 202-822-5995 (F) 202-822-0908


UNIT CONFIGURATION DIAGRAMS

A 4.2

01/29/2015

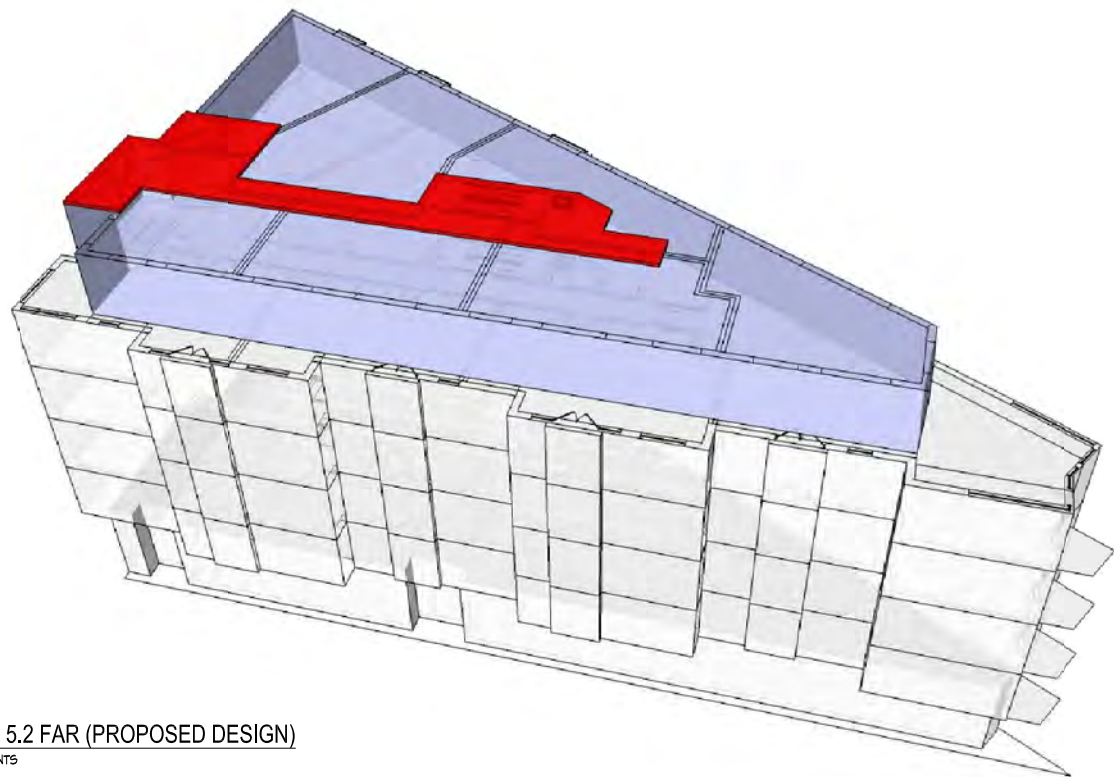


1 WITH 5.2 FAR (PROPOSED DESIGN)
SCALE: NTS

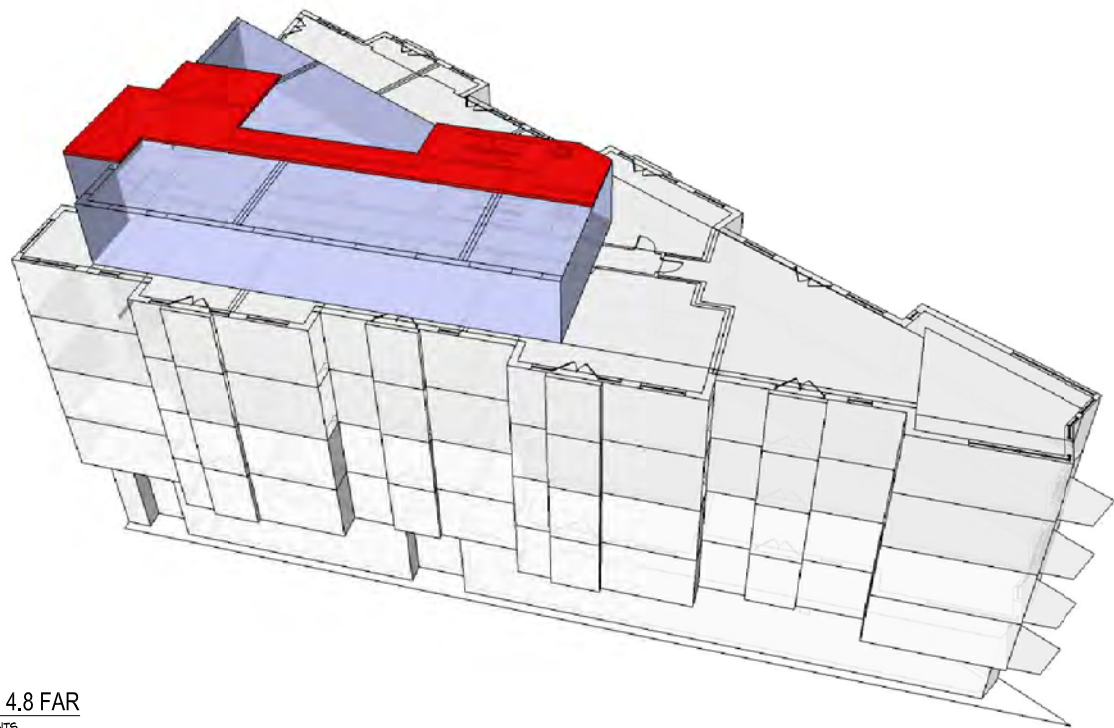

2 WITH 4.8 FAR
SCALE: NTS

FAR DIAGRAMS		
	WITH 5.2 FAR	WITH 4.8 FAR
TOTAL GFA	34,965 SF	31,974 SF
FIRST FLOOR GFA	5,991 SF	5,991 SF
TYPICAL FLOOR GFA	6,377 SF	6,377 SF
6TH FLOOR GFA	3,466 SF	475 SF

 


1401 FLORIDA AVE NE

1401 Florida Ave NE, 1402-1410 H St NE
Washington, DC 20002
Square: 1049N Lot No: 5, 6, 802, 803, 804 Zone: C-3-A / HS-A (ARTS)




PGN Architects, PLLC
210 7th Street SE - Suite 201
Washington, DC 20003
(P) 202-822-5995 (F) 202-822-0908


1/29/2015 1:06:31 PM
m:\14-0013_1401 Florida ave ne\drawings\sheet\14-0013_bza at-1_diagrams.dwg

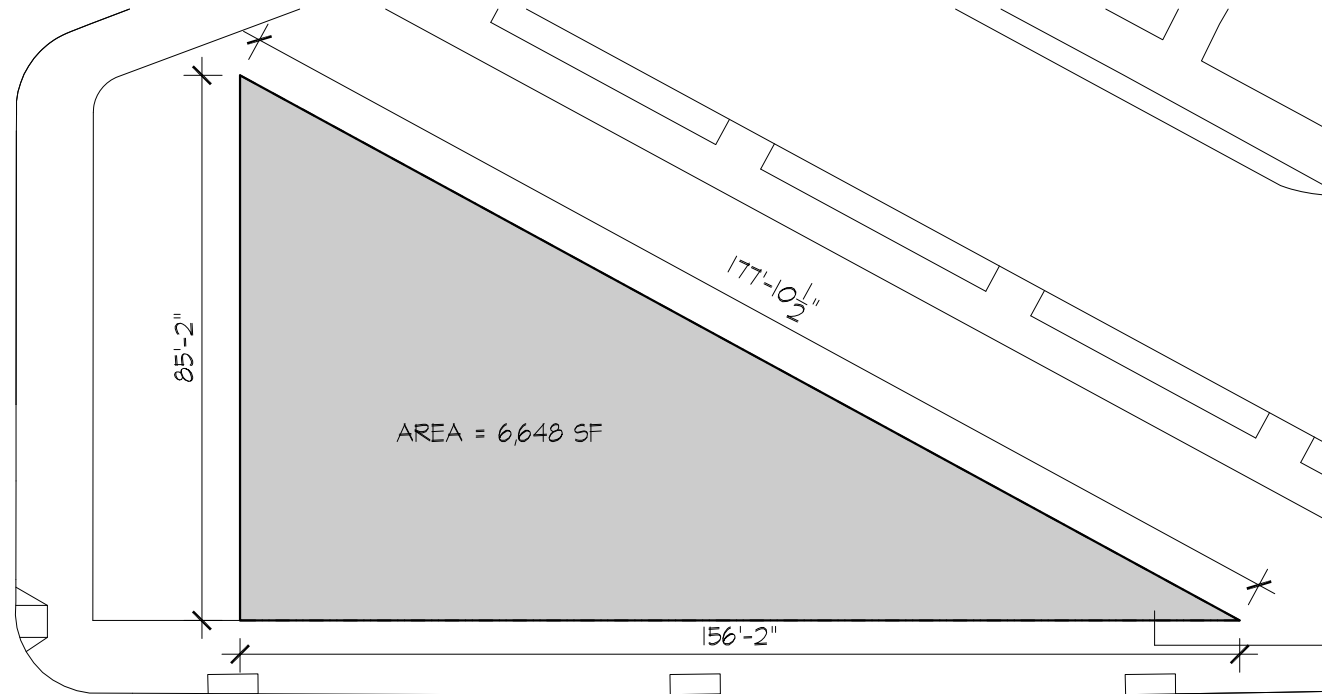


1 EXISTING TRIANGULAR LOT WITH AREA = 6,648 SF
SCALE: 1"=30'

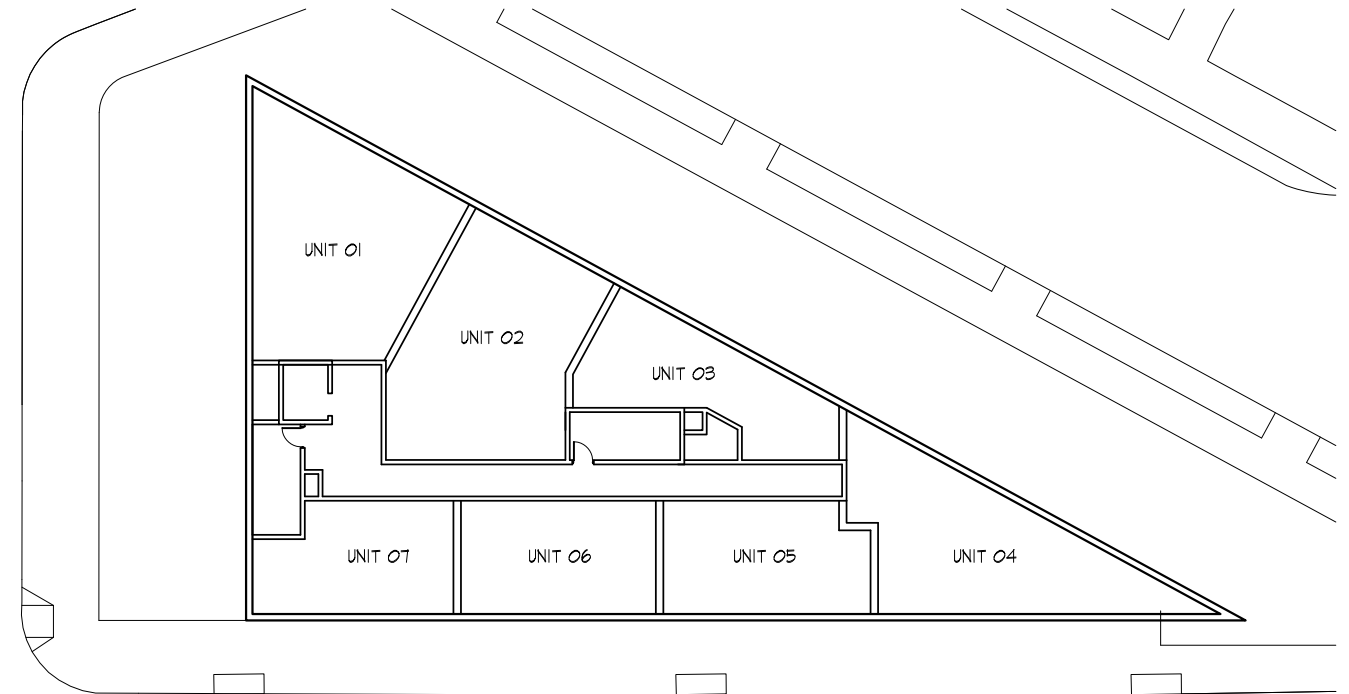


2 TYPICAL FLOOR LAYOUT WITH EXISTING TRIANGULAR LOT
SCALE: 1"=30'

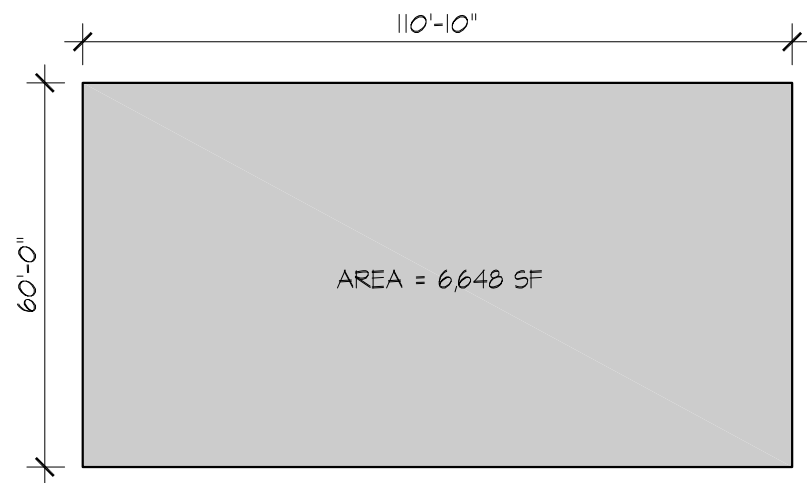

3 UNIFORM RECTANGULAR LOT WITH THE SAME AREA = 6,648 SF
SCALE: 1"=30'

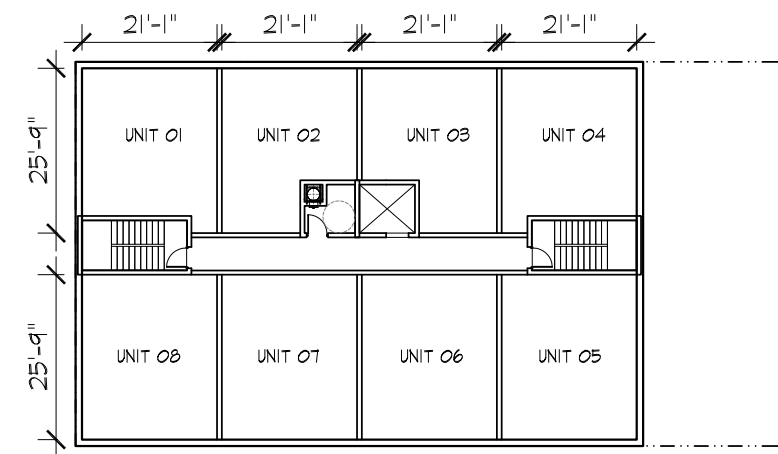

4 TYPICAL FLOOR LAYOUT WITH A UNIFORM RECTANGULAR LOT
SCALE: 1"=30'

 

1401 FLORIDA AVE NE

1401 Florida Ave NE, 1402-1410 H St NE
Washington, DC 20002
Square: 1049N Lot No: 5, 6, 802, 803, 804 Zone: C-3-A / HS-A (ARTS)





PGN Architects, PLLC
210 7th Street SE - Suite 201
Washington, DC 20003
(P) 202-822-5995 (F) 202-822-0908

LOT SHAPE DIAGRAMS


A 4.4

01/29/2015

AVERAGE SQUARE FOOTAGE PER UNIT
RECENT MULTIFAMILY PROJECTS BY PGN ARCHITECTS

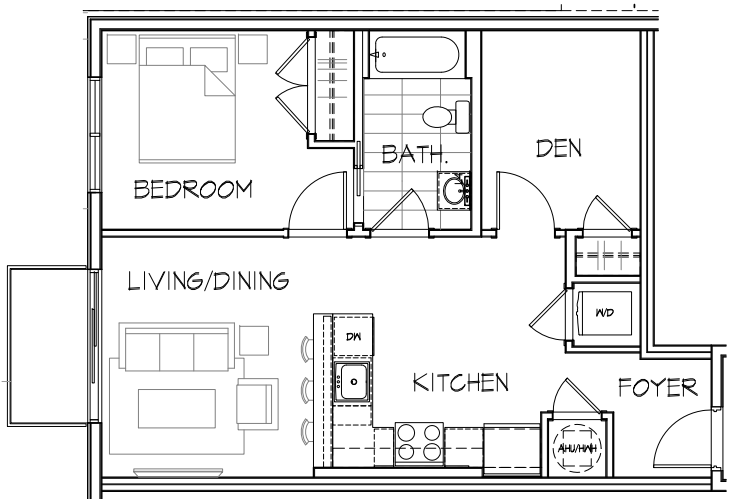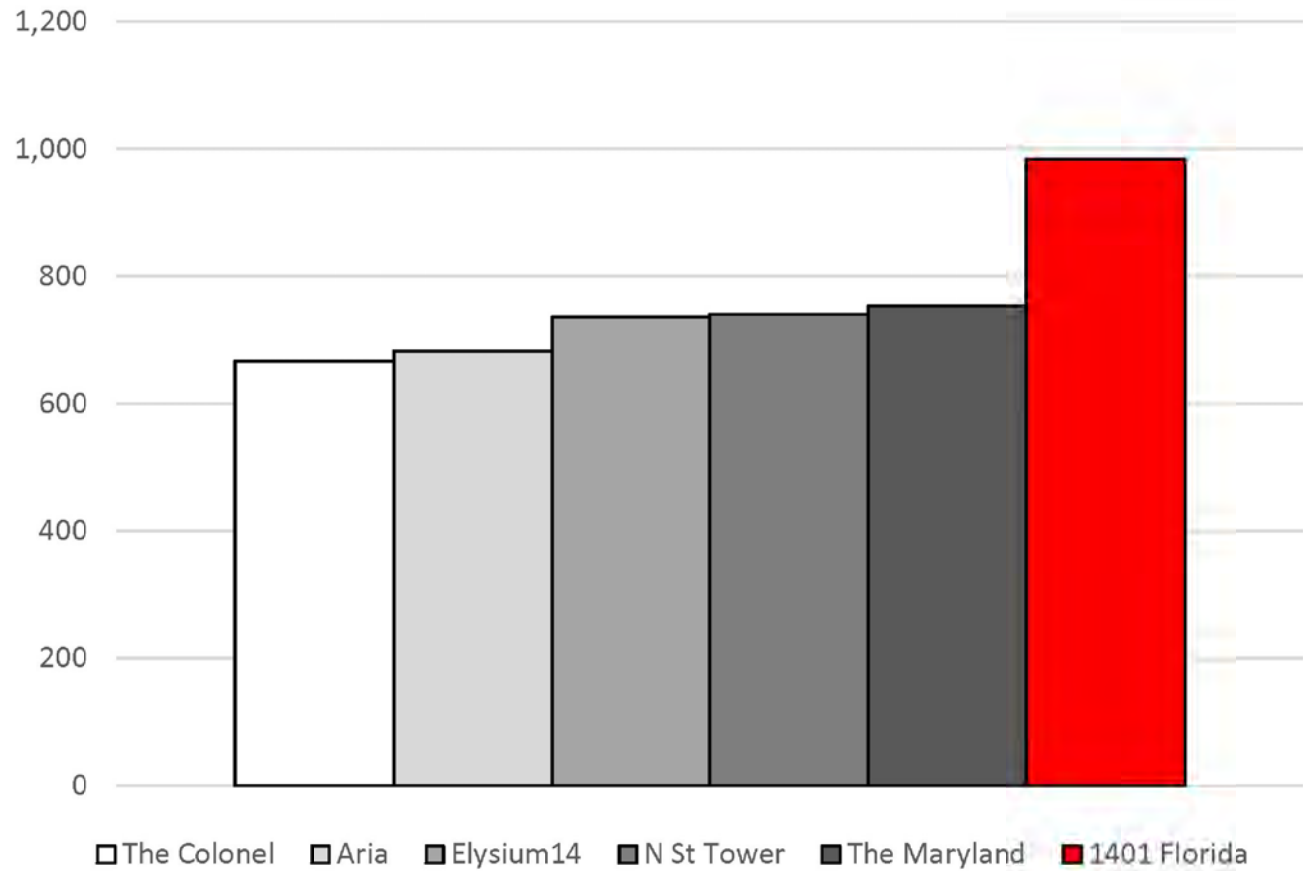

1 TYPICAL 1BR + DEN UNIT WITH AREA = 732 SF
SCALE: 1/8"=1'-0"

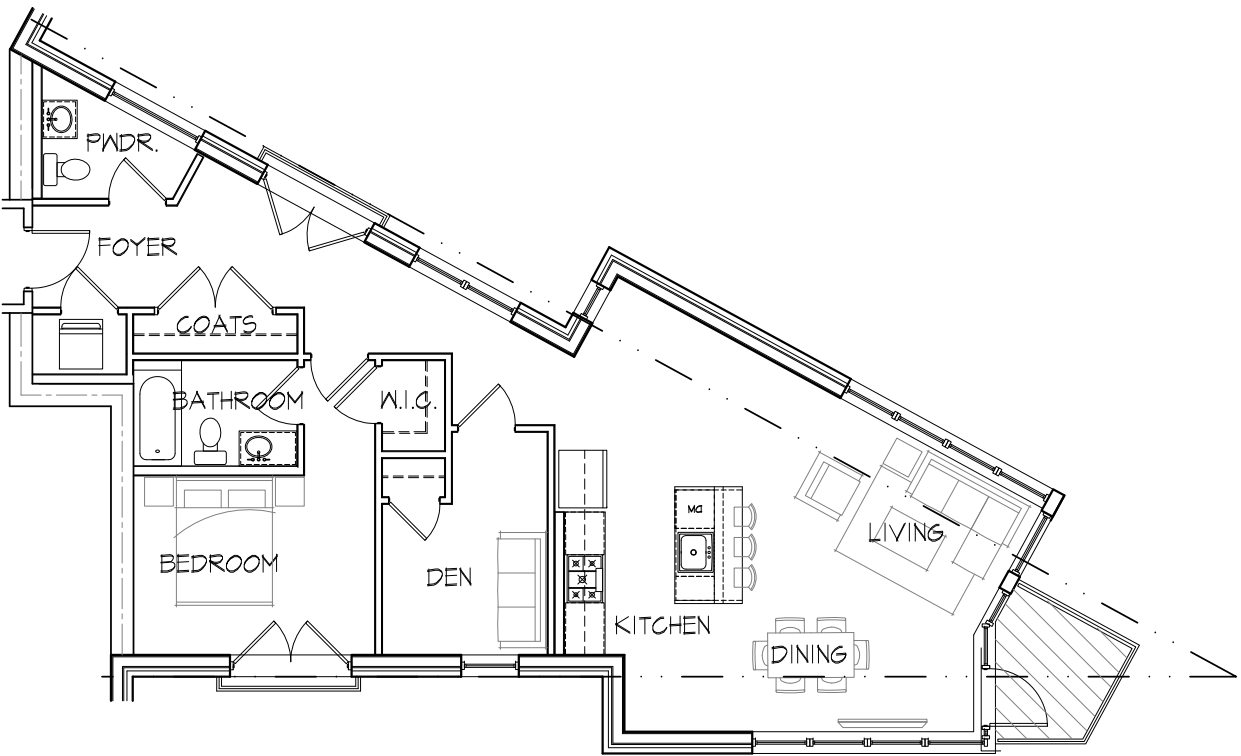

1 1BR + DEN UNIT @ 1401 FLORIDA WITH AREA = 1,130 SF
SCALE: 1/8"=1'-0"



1401 FLORIDA AVE NE

1401 Florida Ave NE, 1402-1410 H St NE
Washington, DC 20002
Square: 1049N Lot No: 5, 6, 802, 803, 804 Zone: C-3-A / HS-A (ARTS)

PGN ARCHITECTS
PGN Architects, PLLC
210 7th Street SE - Suite 201
Washington, DC 20003
(P) 202-822-5995 (F) 202-822-0908

UNIT SIZE COMPARISON | A 4.5

01/29/2015