




1
A1
FIRST FLOOR PLAN - REAR EGRESS STAIRS
SCALE: 1/4" = 1'-0"

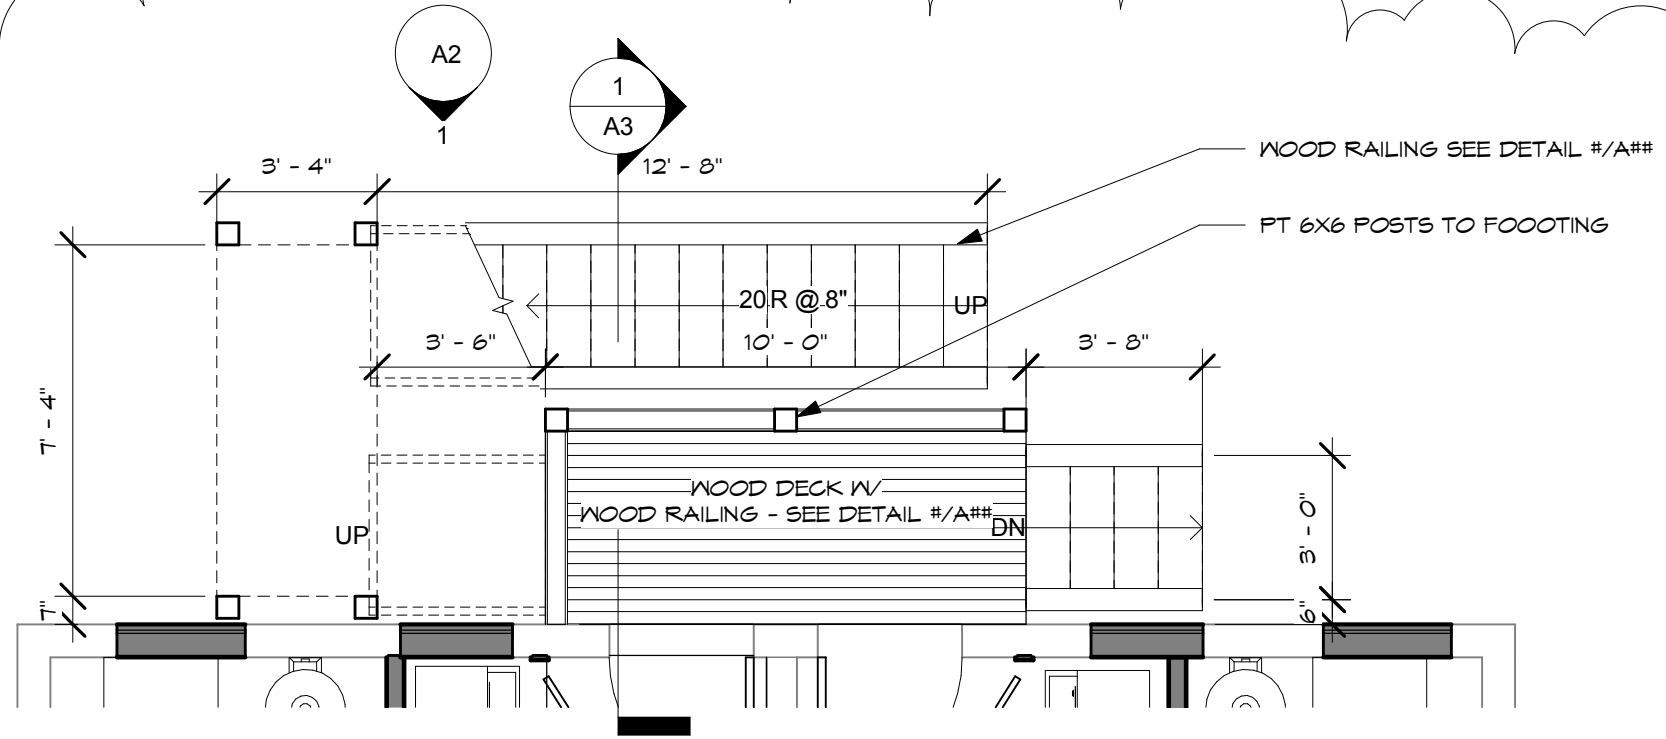

2
A1
SECOND FLOOR PLAN - REAR EGRESS STAIRS
SCALE: 1/4" = 1'-0"

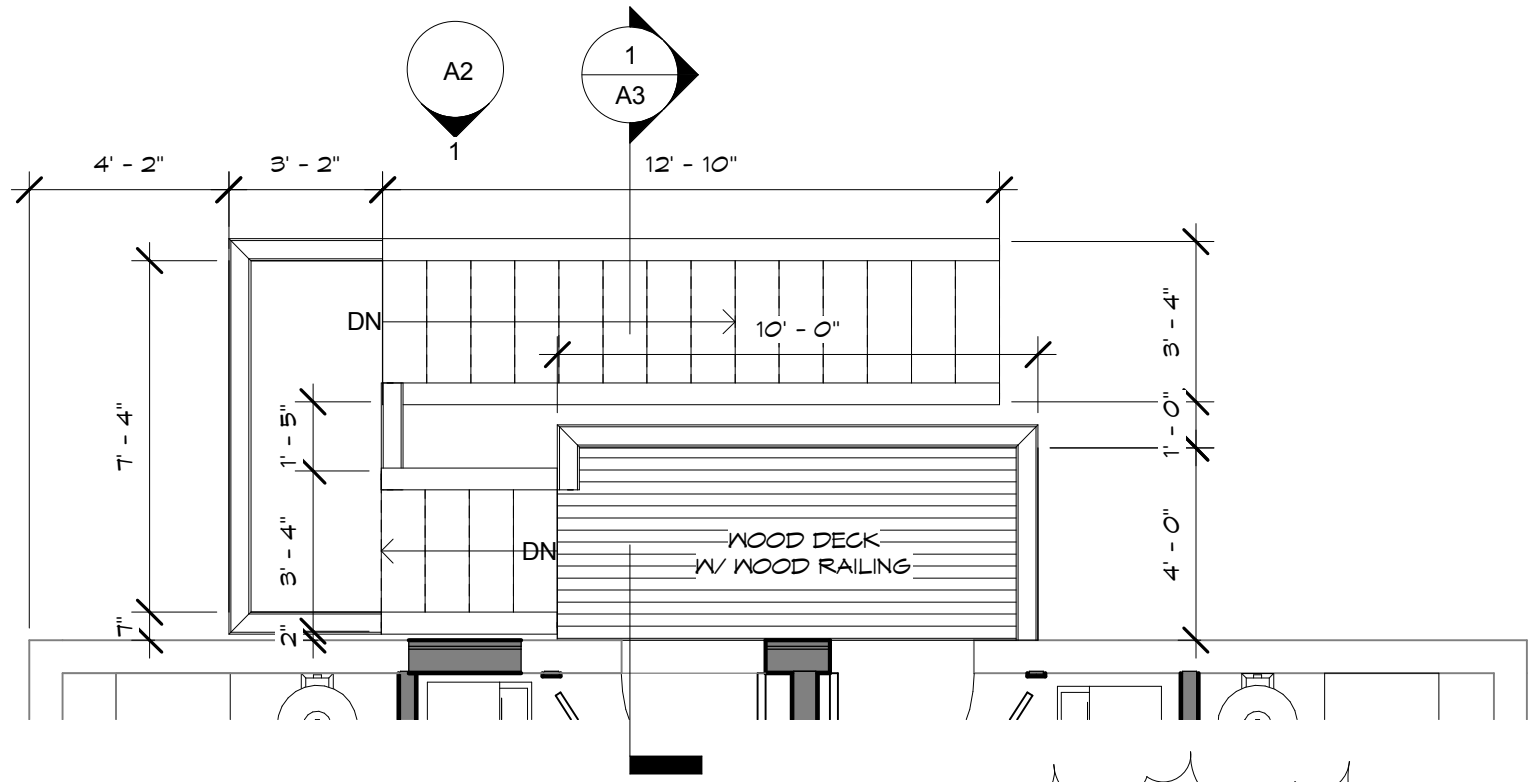

Board of Zoning Adjustment
District of Columbia
CASE NO. 18895A
EXHIBIT NO. 23

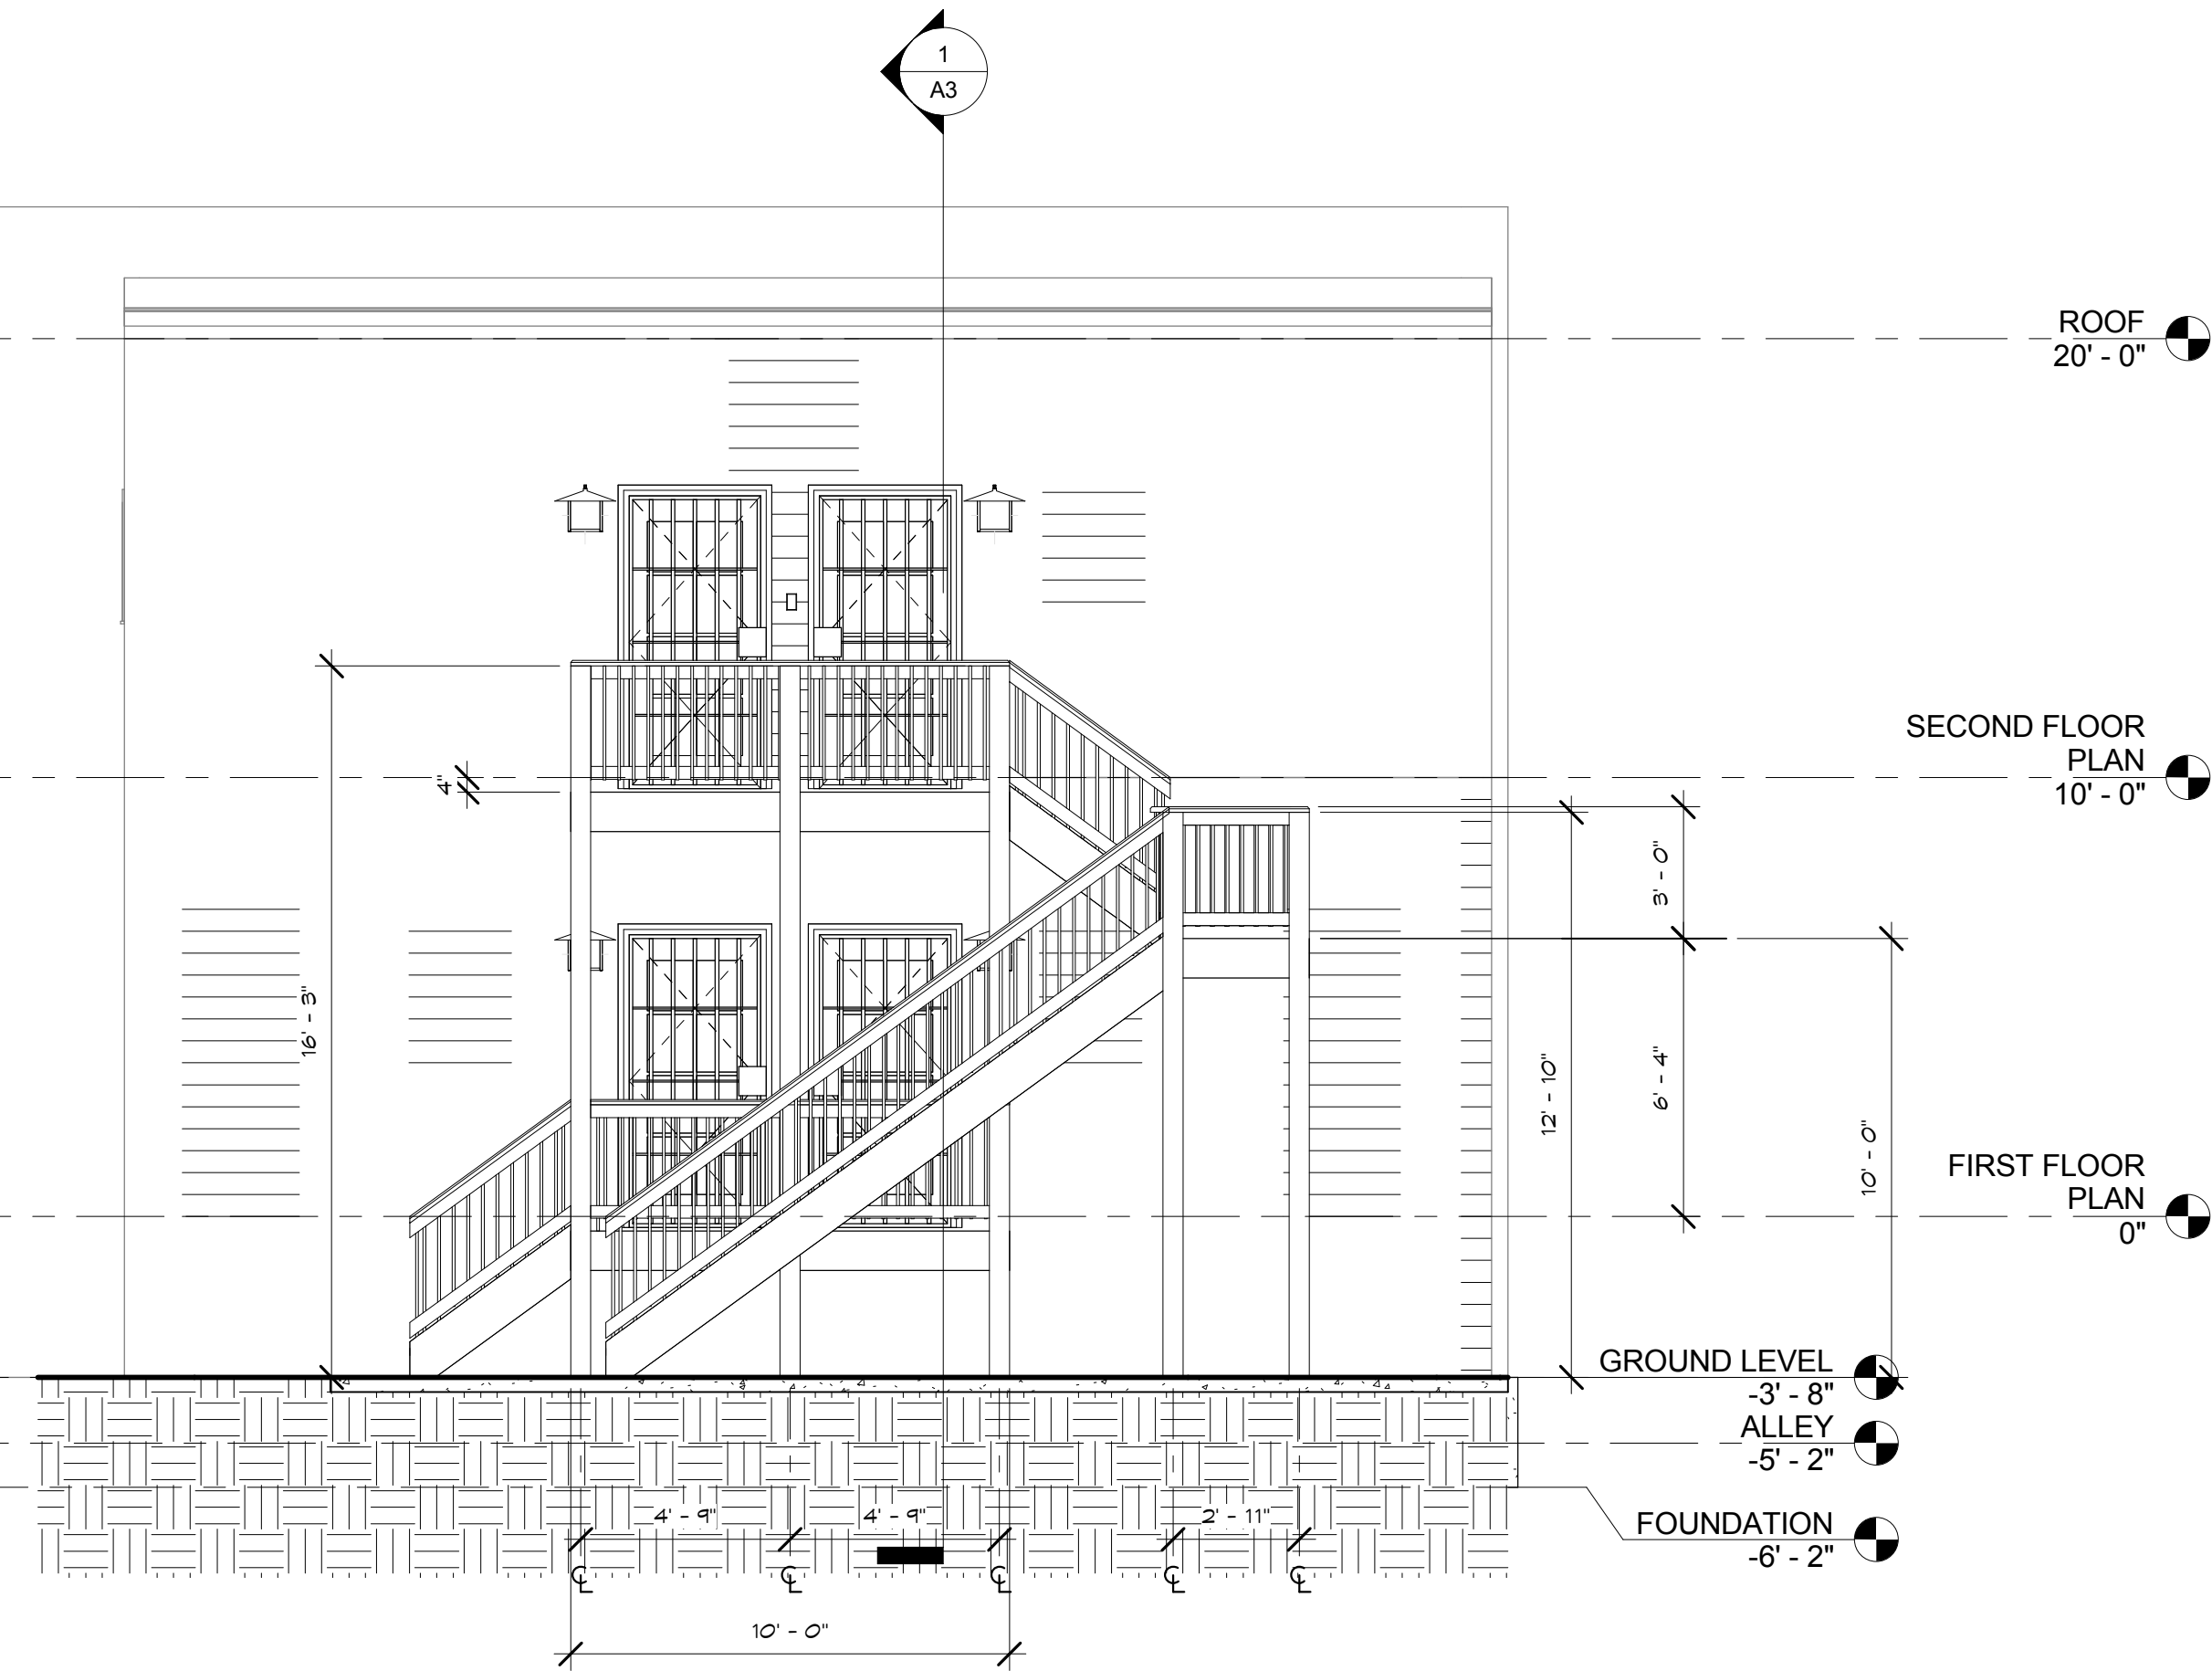


1
A2


REAR ELEVATION - EGRESS STAIRS

SCALE: 1/4" = 1'-0"

1

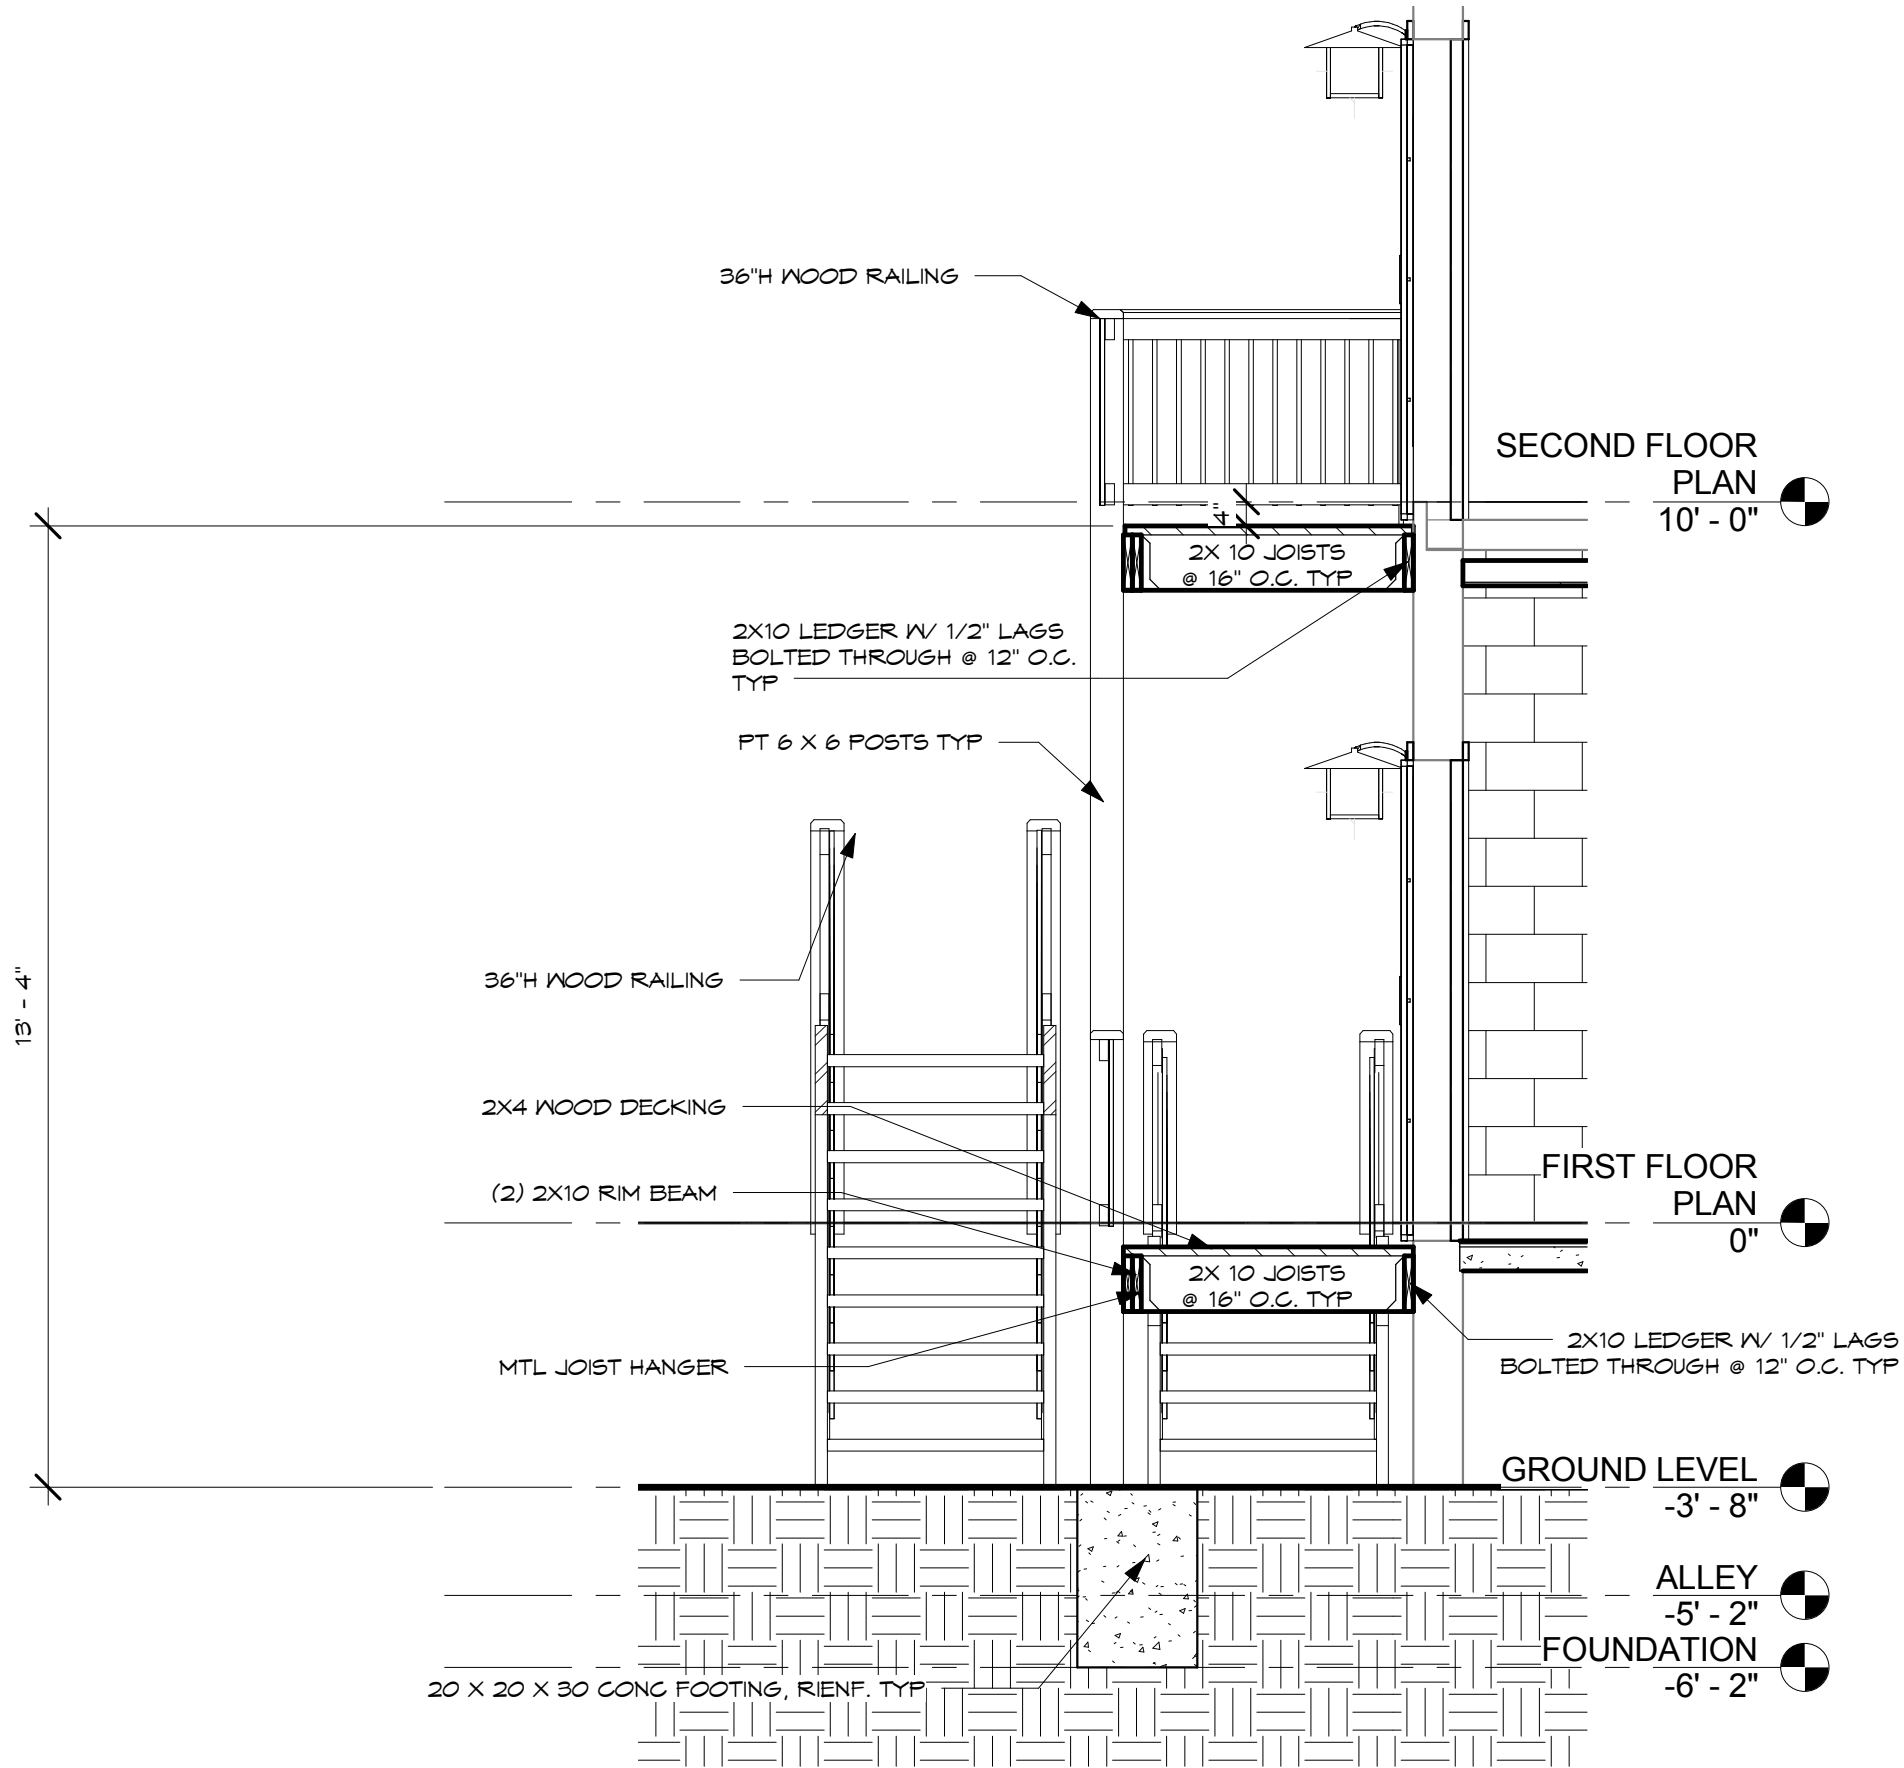


1 REAR EGRESS STAIRS SECTION
A3 SCALE: 3/8" = 1'-0"

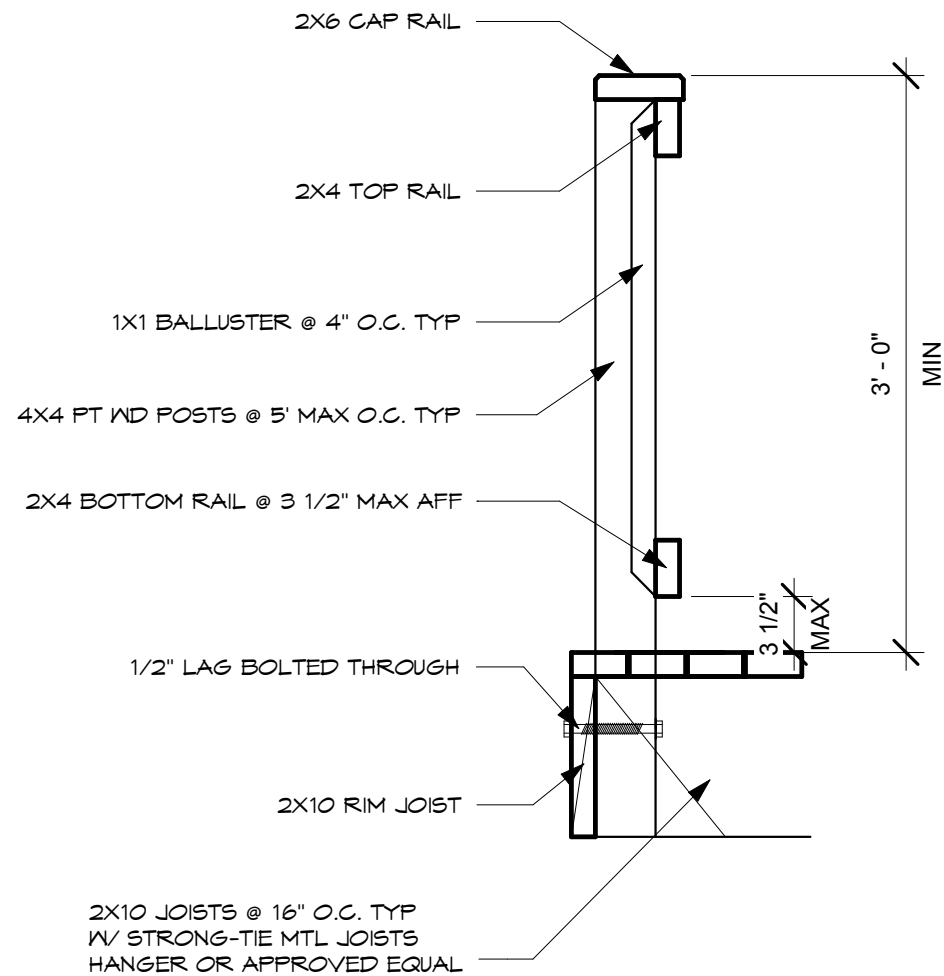


1 DETAIL- RAILING

A4 SCALE: 1" = 1'-0"

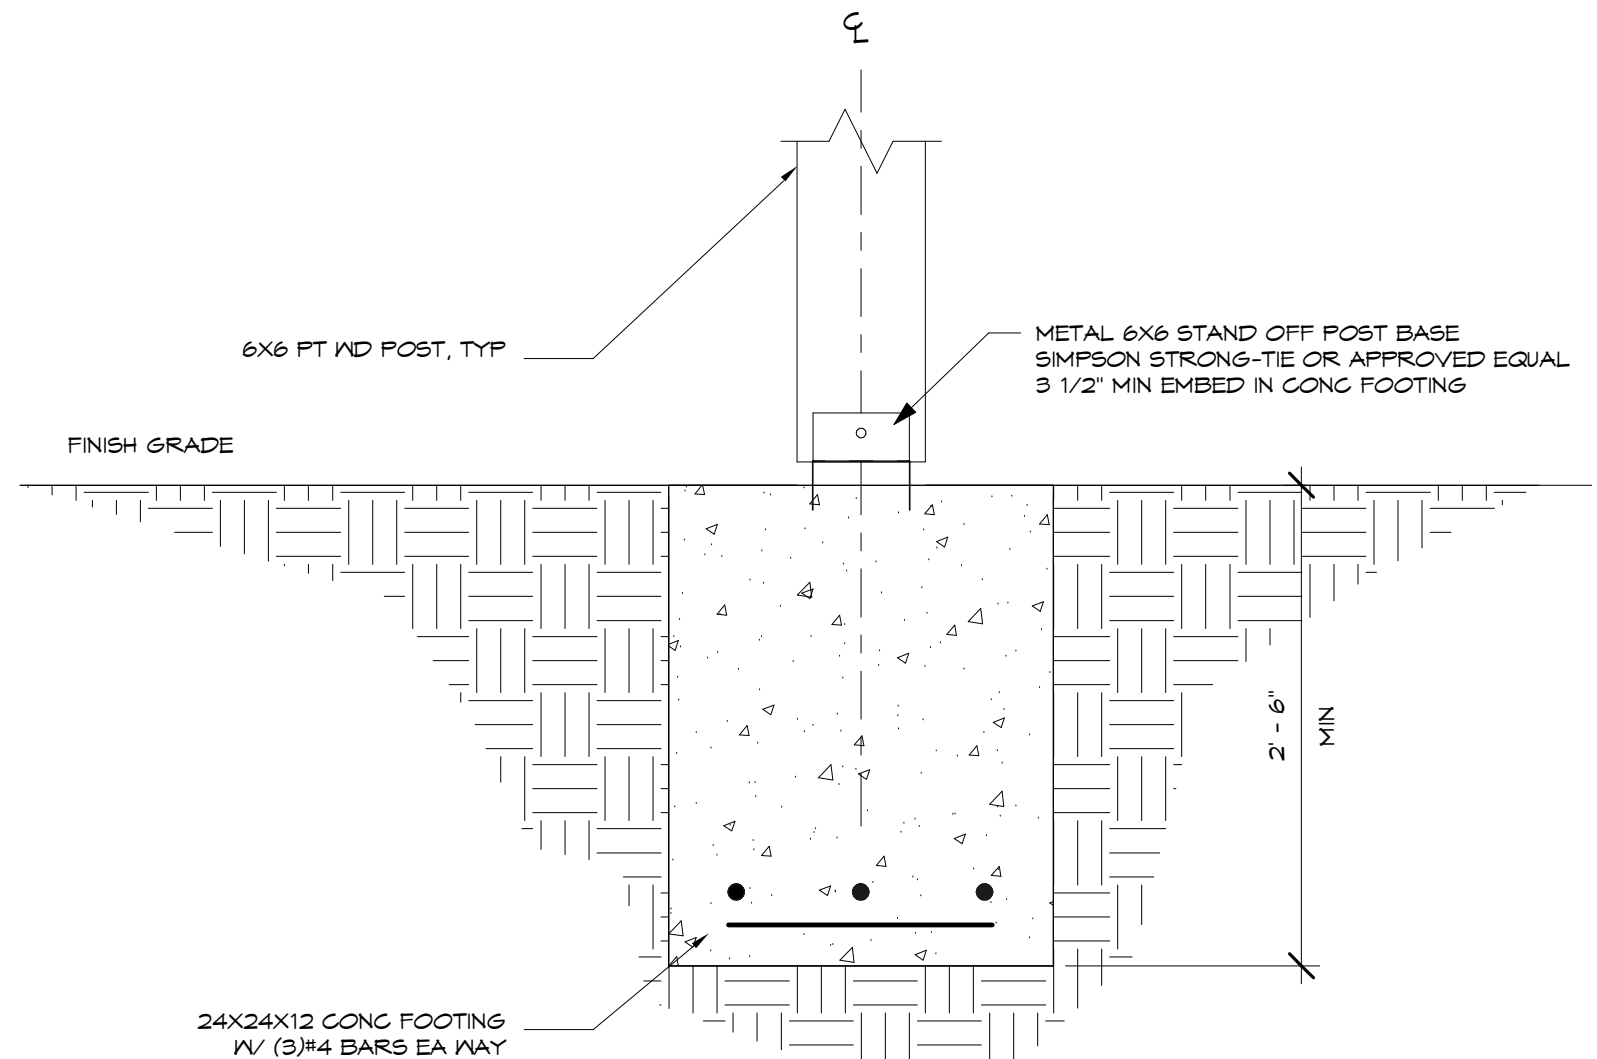


3 DETAIL-TYP FOOTING

A4 SCALE: 1" = 1'-0"

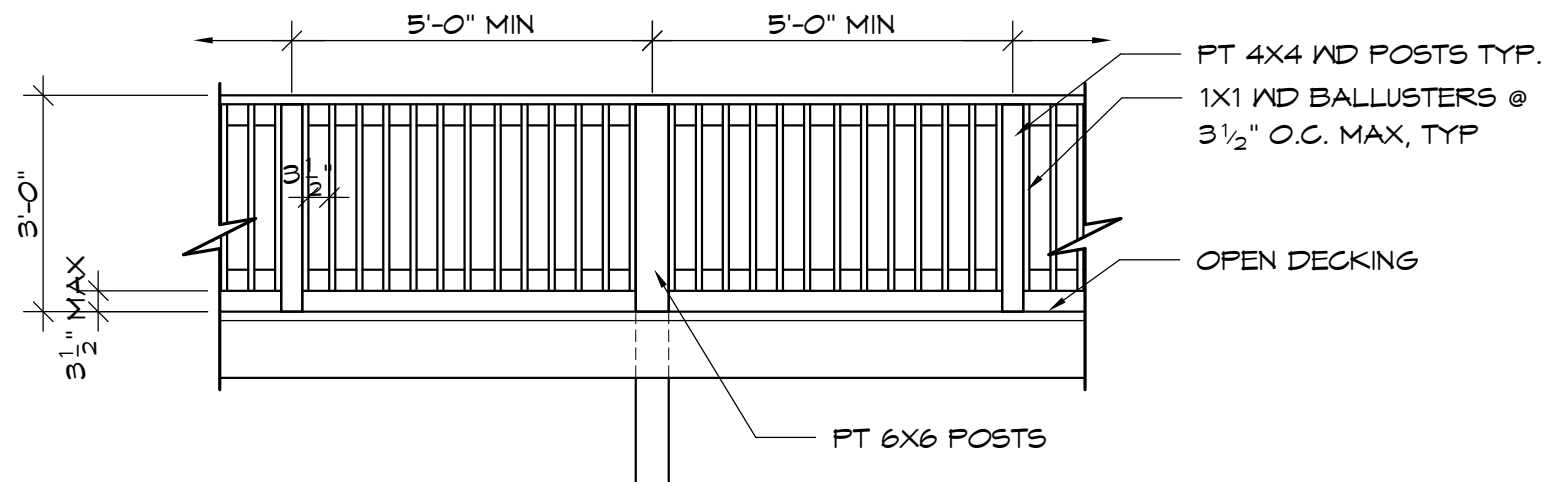

2 RAILING ELEVATION

A4 SCALE: 3/8" = 1'-0"

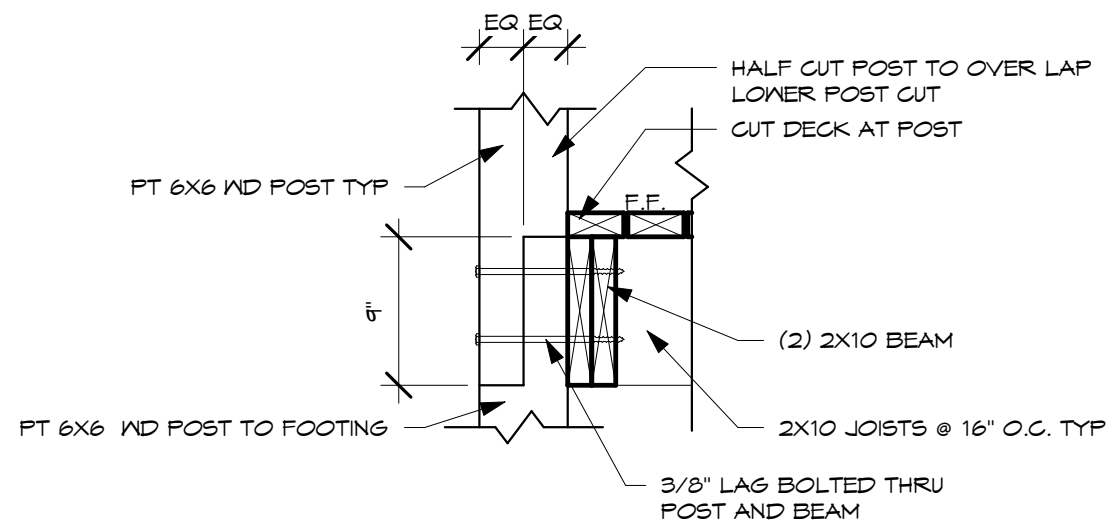


1

DETAIL- TYP. TALL POST / BEAM CONNECTION

A5

SCALE: 1" = 1'-0"

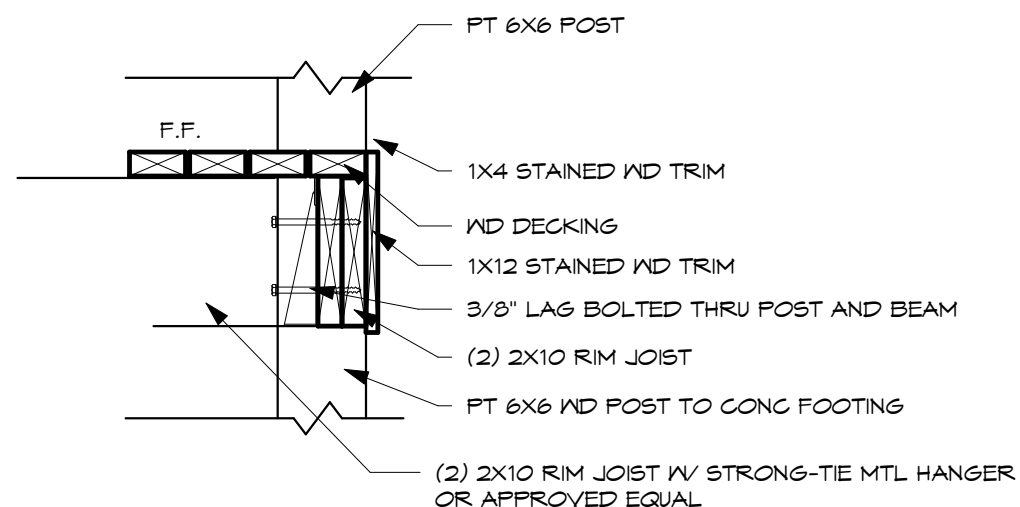


2

DETAIL-BEAM / BEAM TO POST CONNECTION

A5

SCALE: 1" = 1'-0"

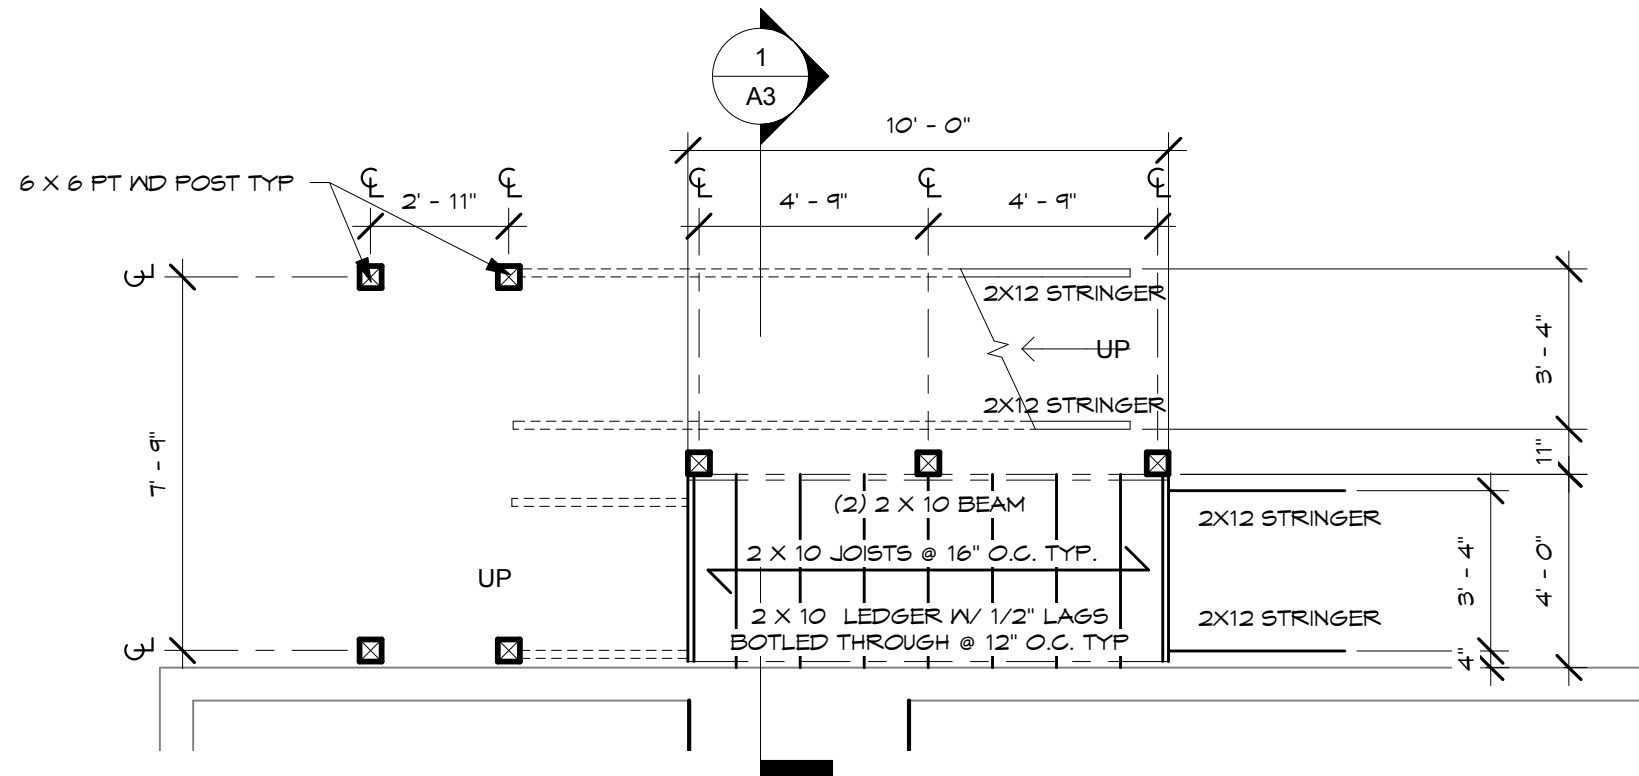


1

FIRST FLOOR LANDING FRAMING

A6

SCALE: 1/4" = 1'-0"

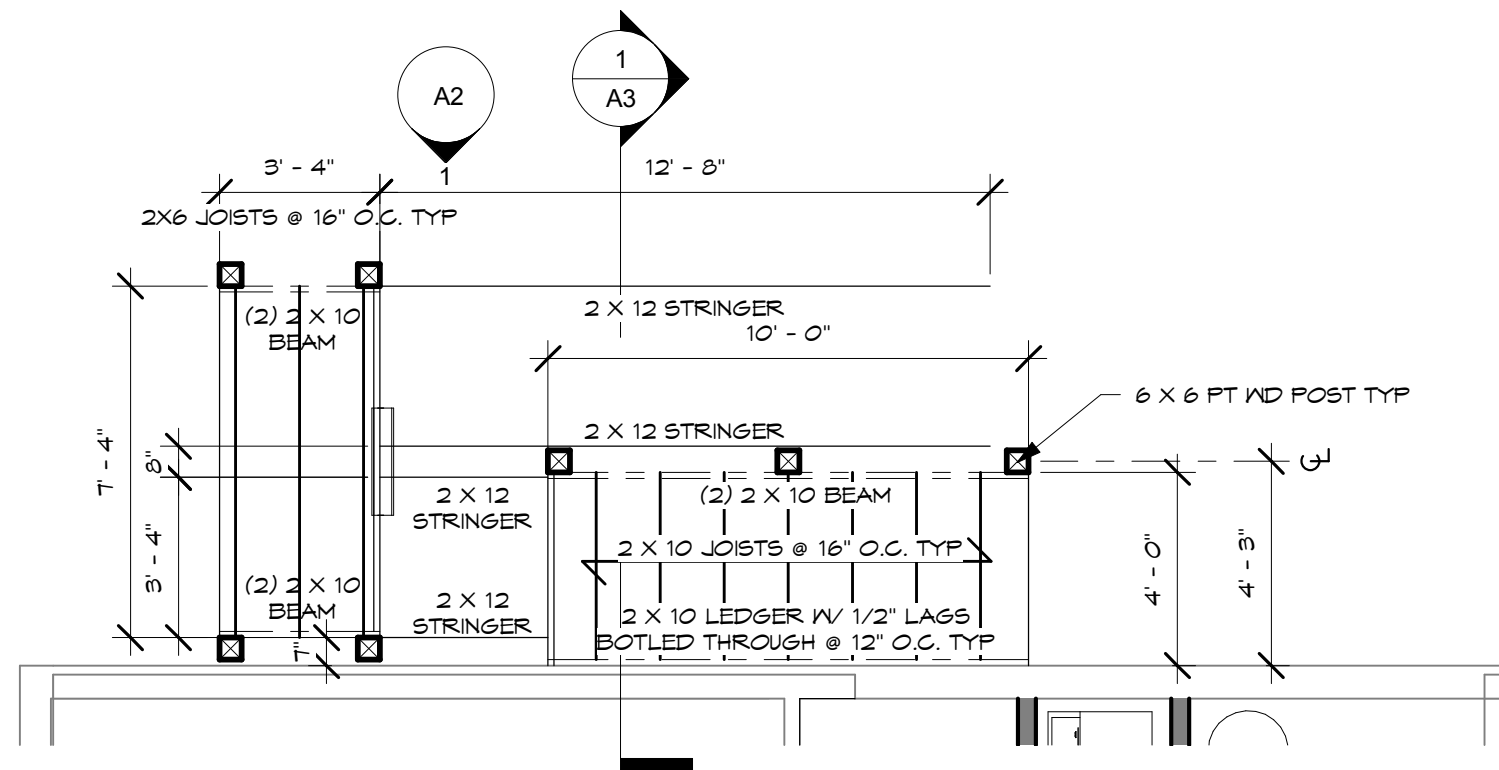

2

SECOND FLOOR LANDNG FRAMING

A6

SCALE: 1/4" = 1'-0"