



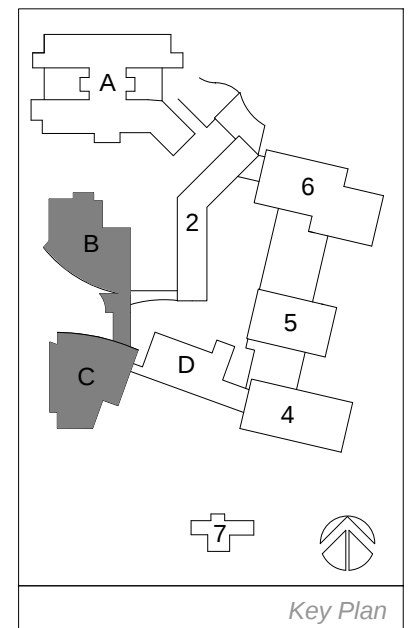

1 LEVEL G1
1/32" = 1'-0"

FLOOR PLAN BUILDINGS B & C

Perkins Eastman
2121 WARD COURT, NW
FLOOR 6
WASHINGTON, DC 20037
T. 202.861.1325
F. 202.861.1326

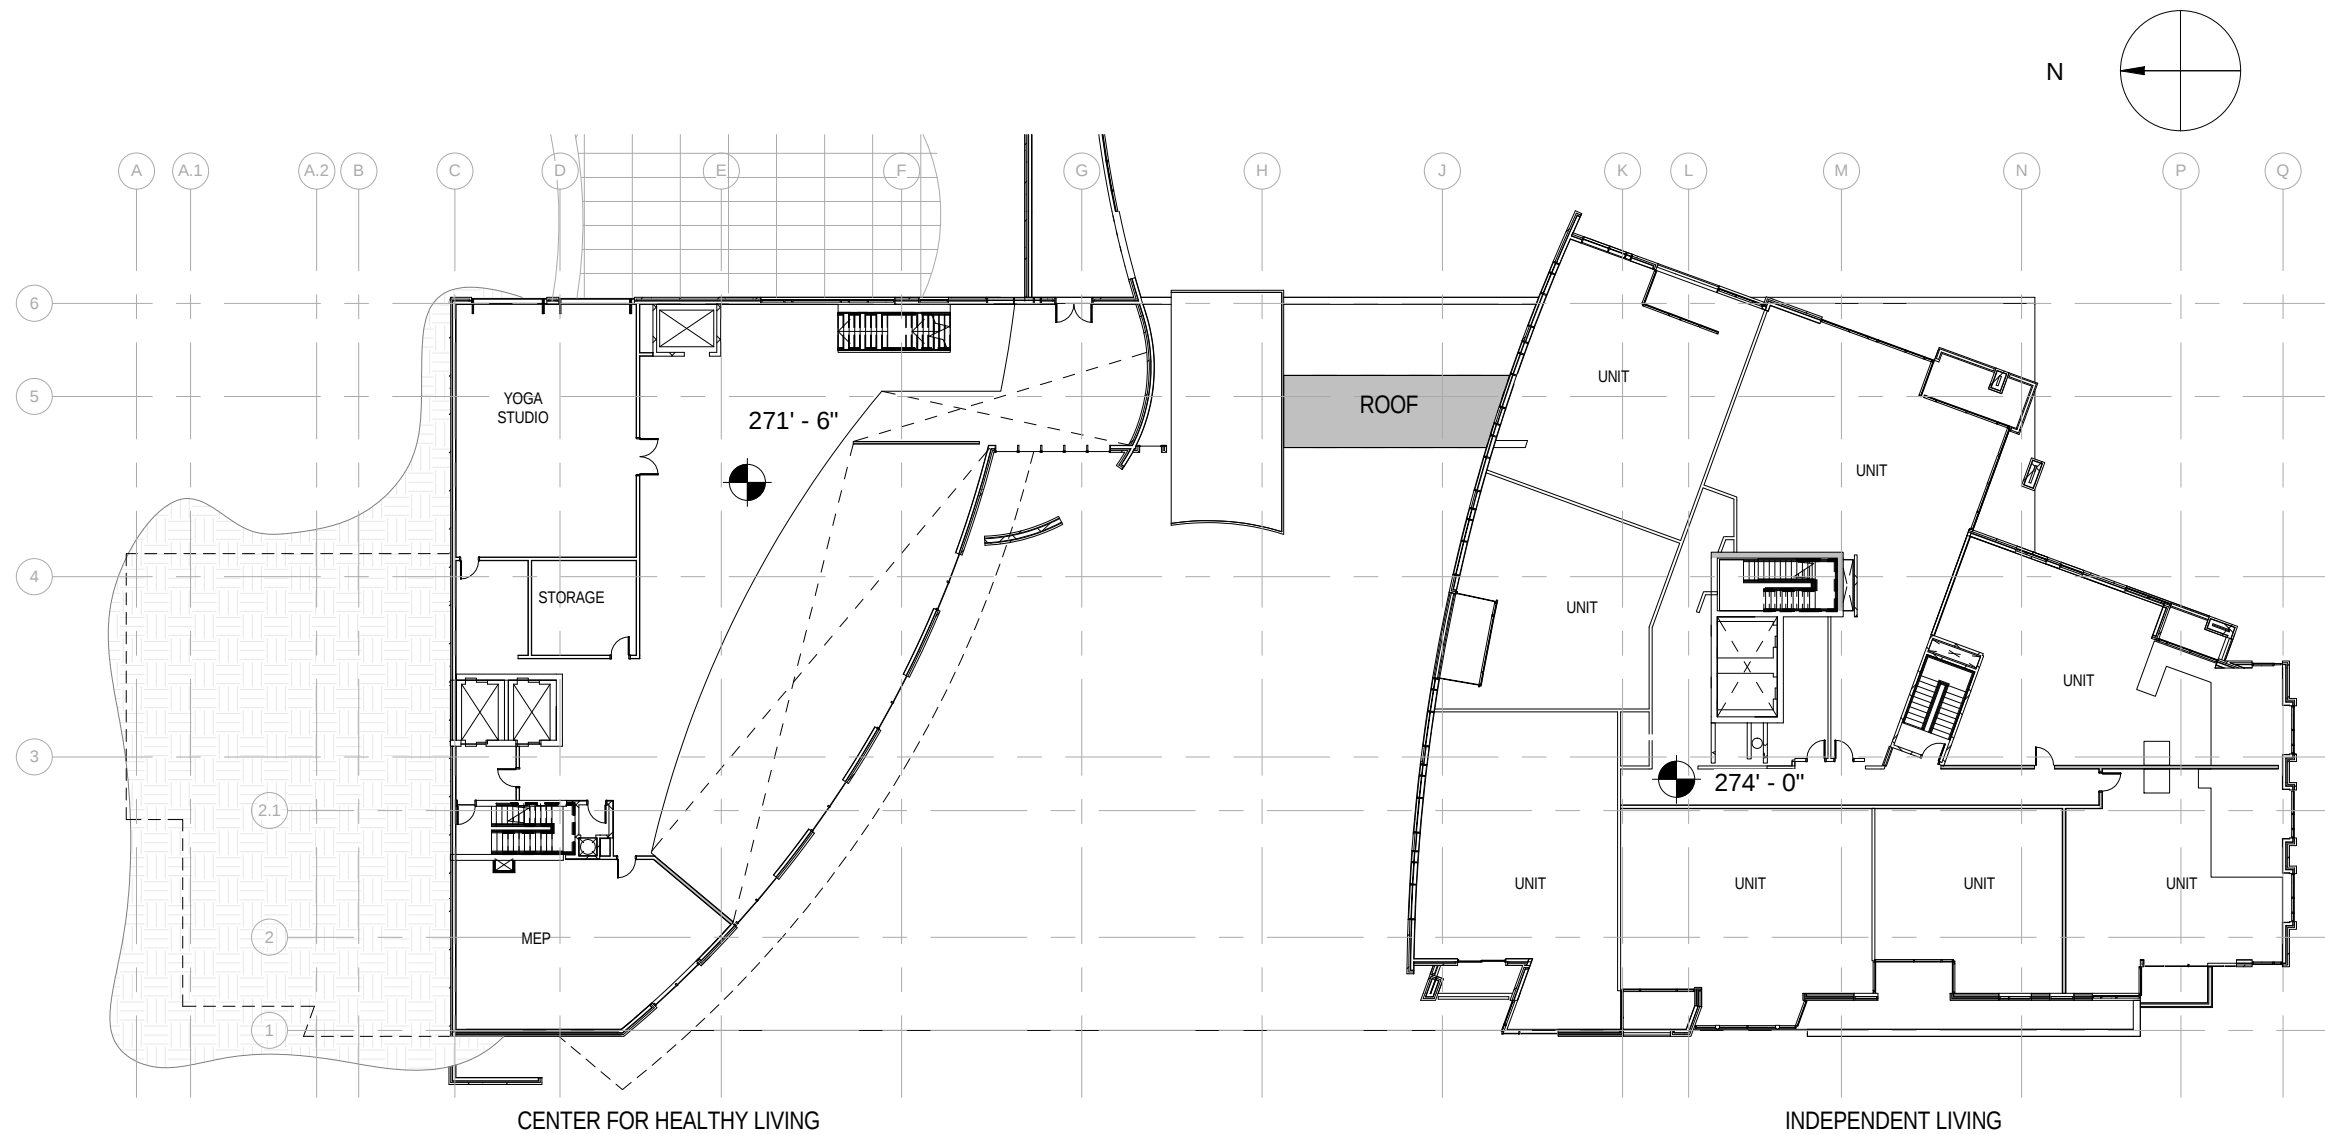

Ingleside at Rock Creek
3050 Military Road NW Washington, D.C. 20015

SCALE: 1/32" = 1'-0"

12/23/14


Board of Zoning Adjustment
District of Columbia
CASE NO. 18898
EXHIBIT NO. 27B2



CENTER FOR HEALTHY LIVING

INDEPENDENT LIVING

1 **LEVEL 1**
1/32" = 1'-0"

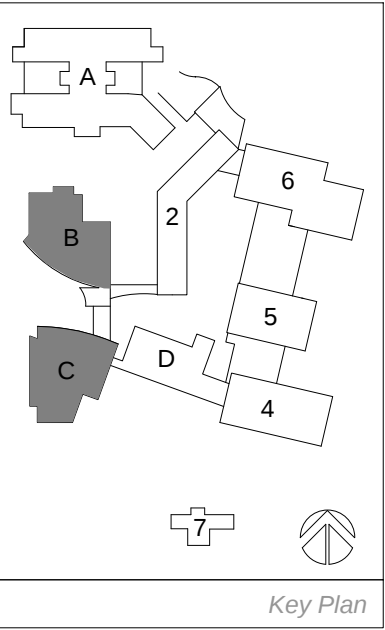

Key Plan

Perkins Eastman
2121 WARD COURT, NW
FLOOR 6
WASHINGTON, DC 20037
T. 202.861.1325
F. 202.861.1326





Ingleside at Rock Creek
3050 Military Road NW Washington, D.C. 20015


SCALE: 1/32" = 1'-0"

12/23/14


A1.10

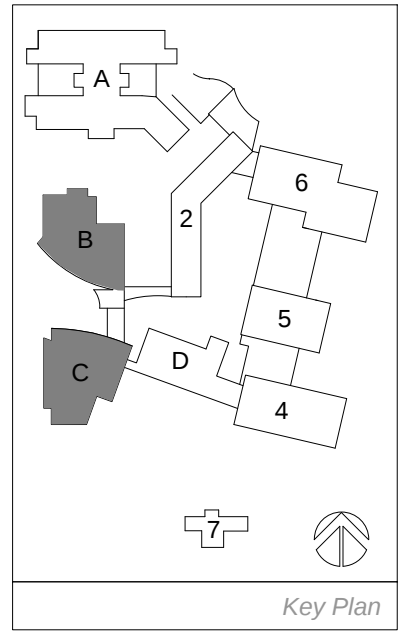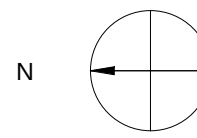

1 **LEVEL 2**
1/32" = 1'-0"

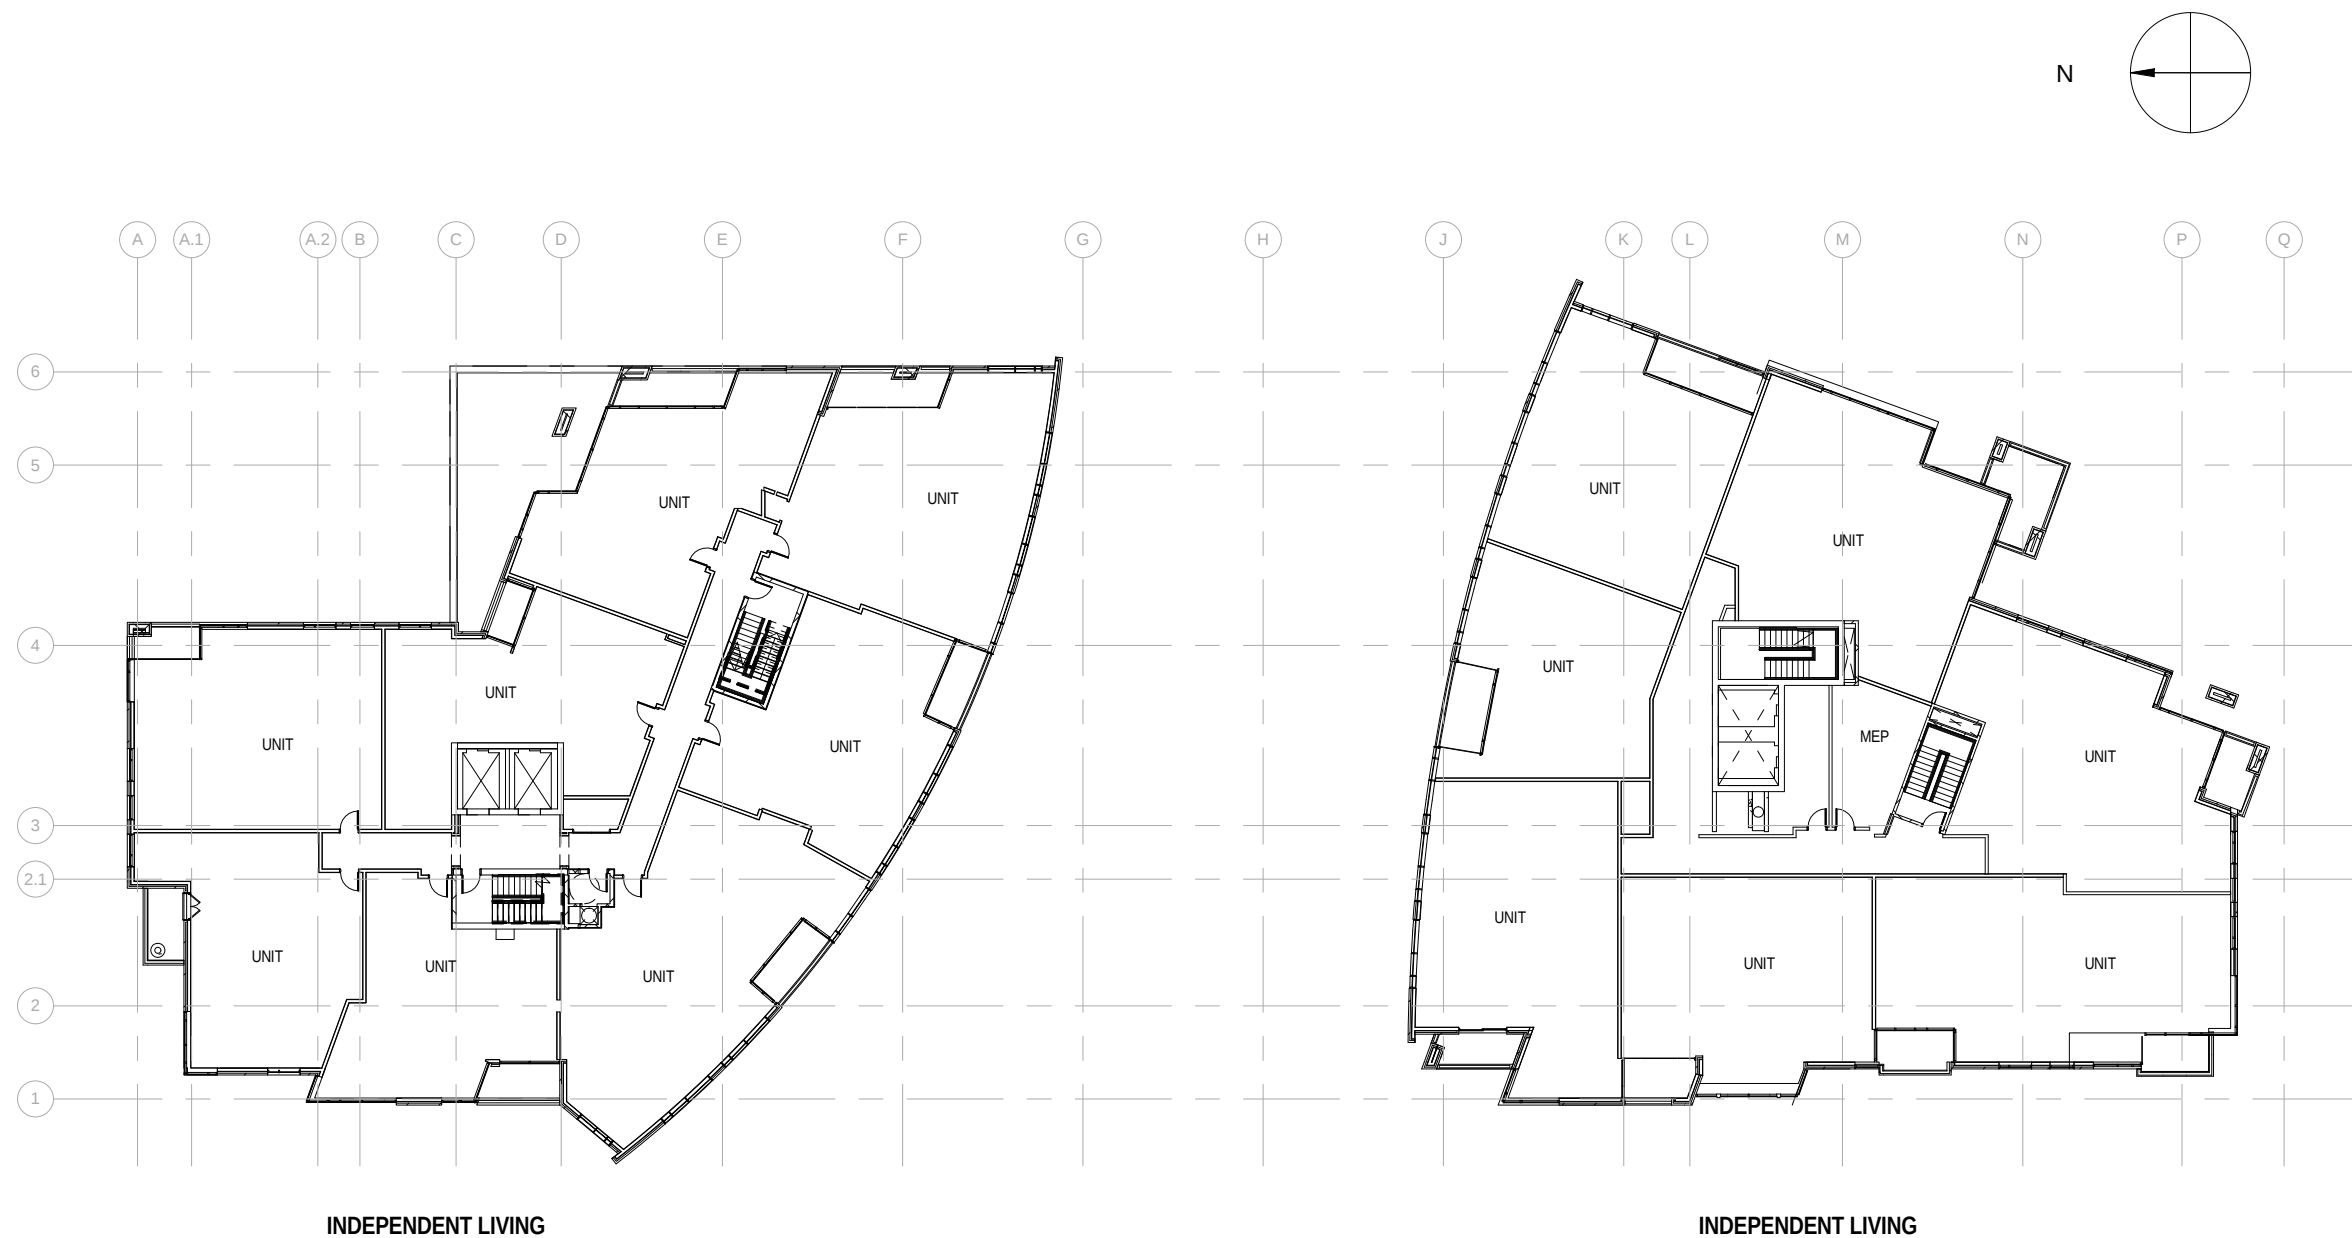

1 **LEVELS 3 - 6**
1/32" = 1'-0"

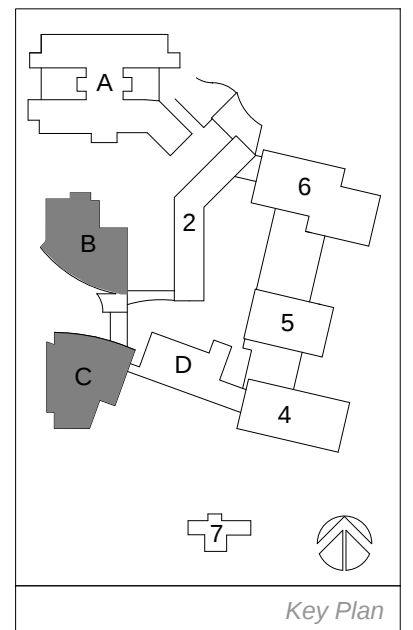

FLOOR PLAN BUILDINGS B & C

Perkins Eastman
2121 WARD COURT, NW
FLOOR 6
WASHINGTON, DC 20037
T. 202.861.1325
F. 202.861.1326





Ingleside at Rock Creek
3050 Military Road NW Washington, D.C. 20015

SCALE: 1/32" = 1'-0"

12/23/14


A1.12

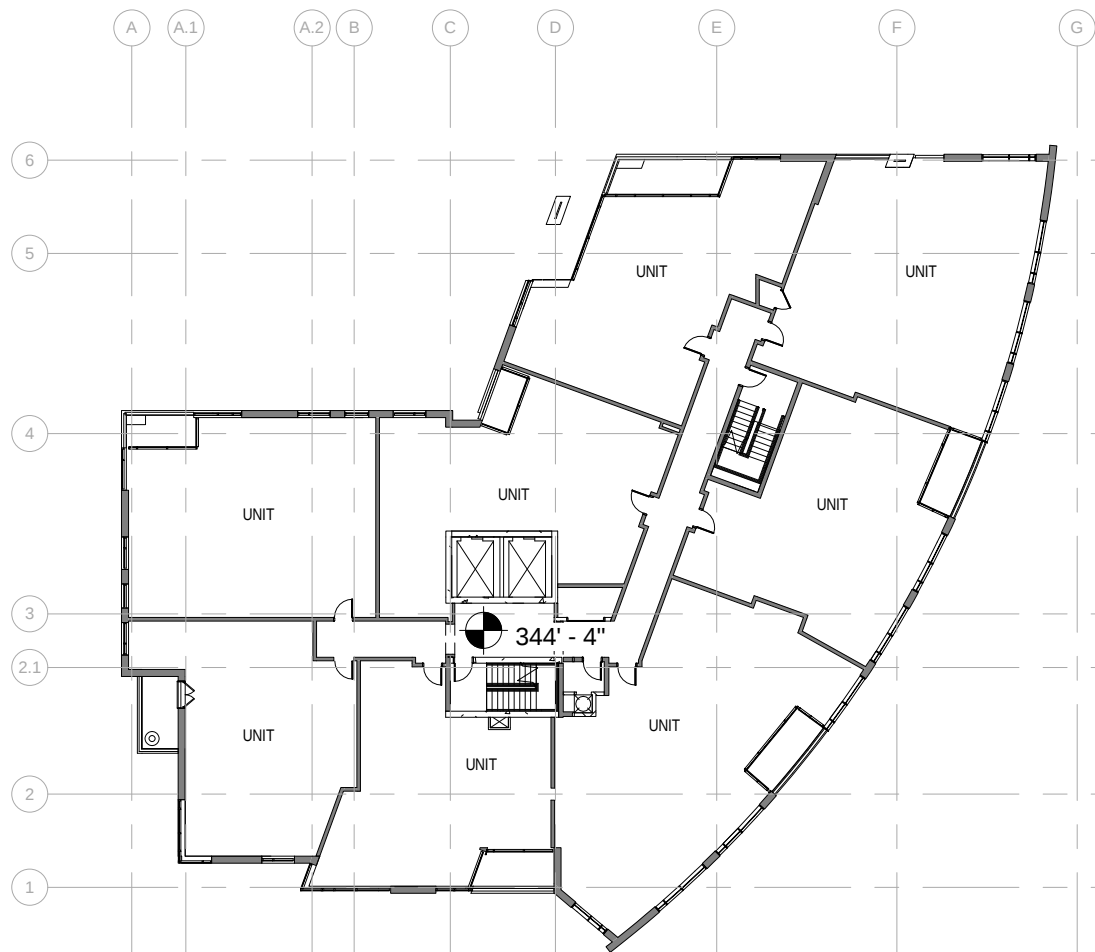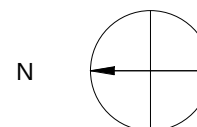

INDEPENDENT LIVING



INDEPENDENT LIVING

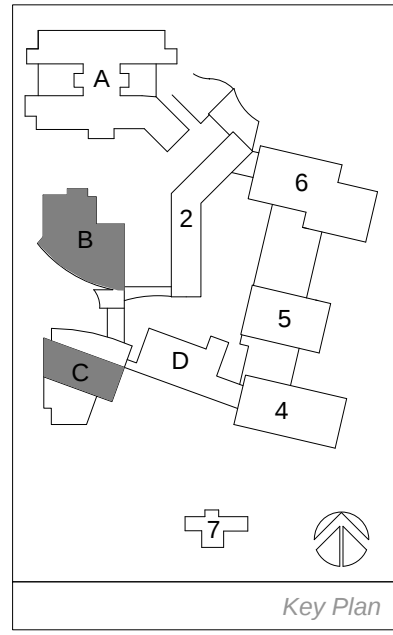


Key Plan

1 **LEVEL 7**
1/32" = 1'-0"

Perkins Eastman
2121 WARD COURT, NW
FLOOR 6
WASHINGTON, DC 20037
T. 202.861.1325
F. 202.861.1326




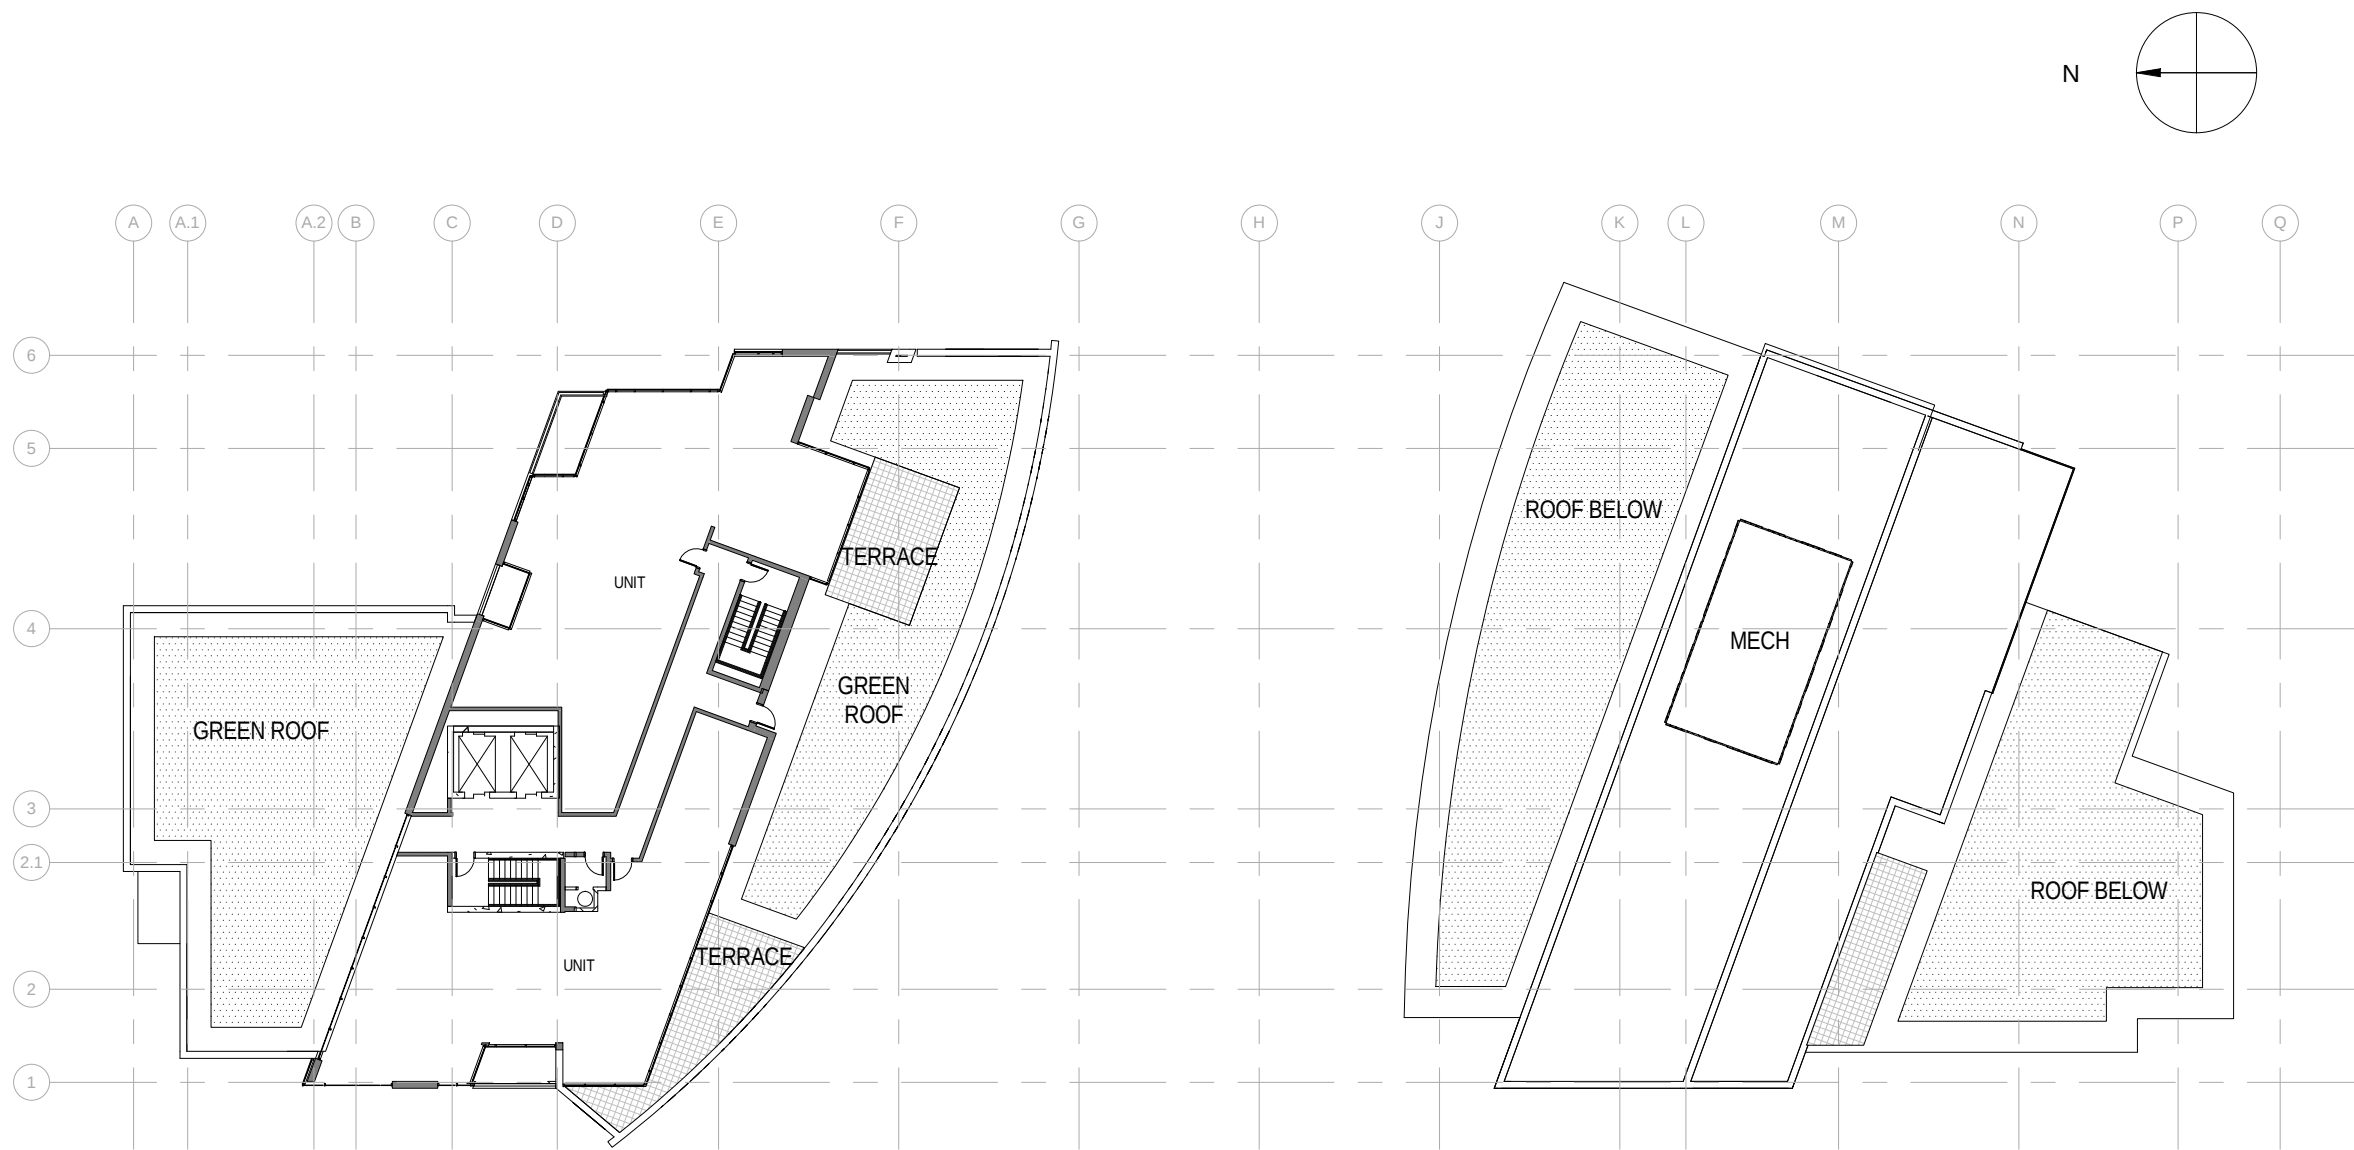


INDEPENDENT LIVING

BUILDING C ROOF


1 **LEVEL 8**
1/32" = 1'-0"

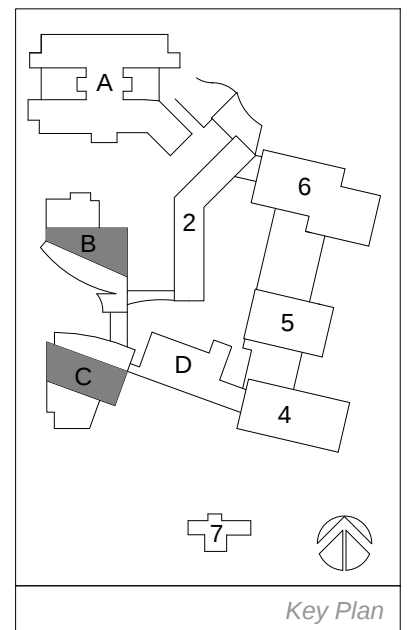

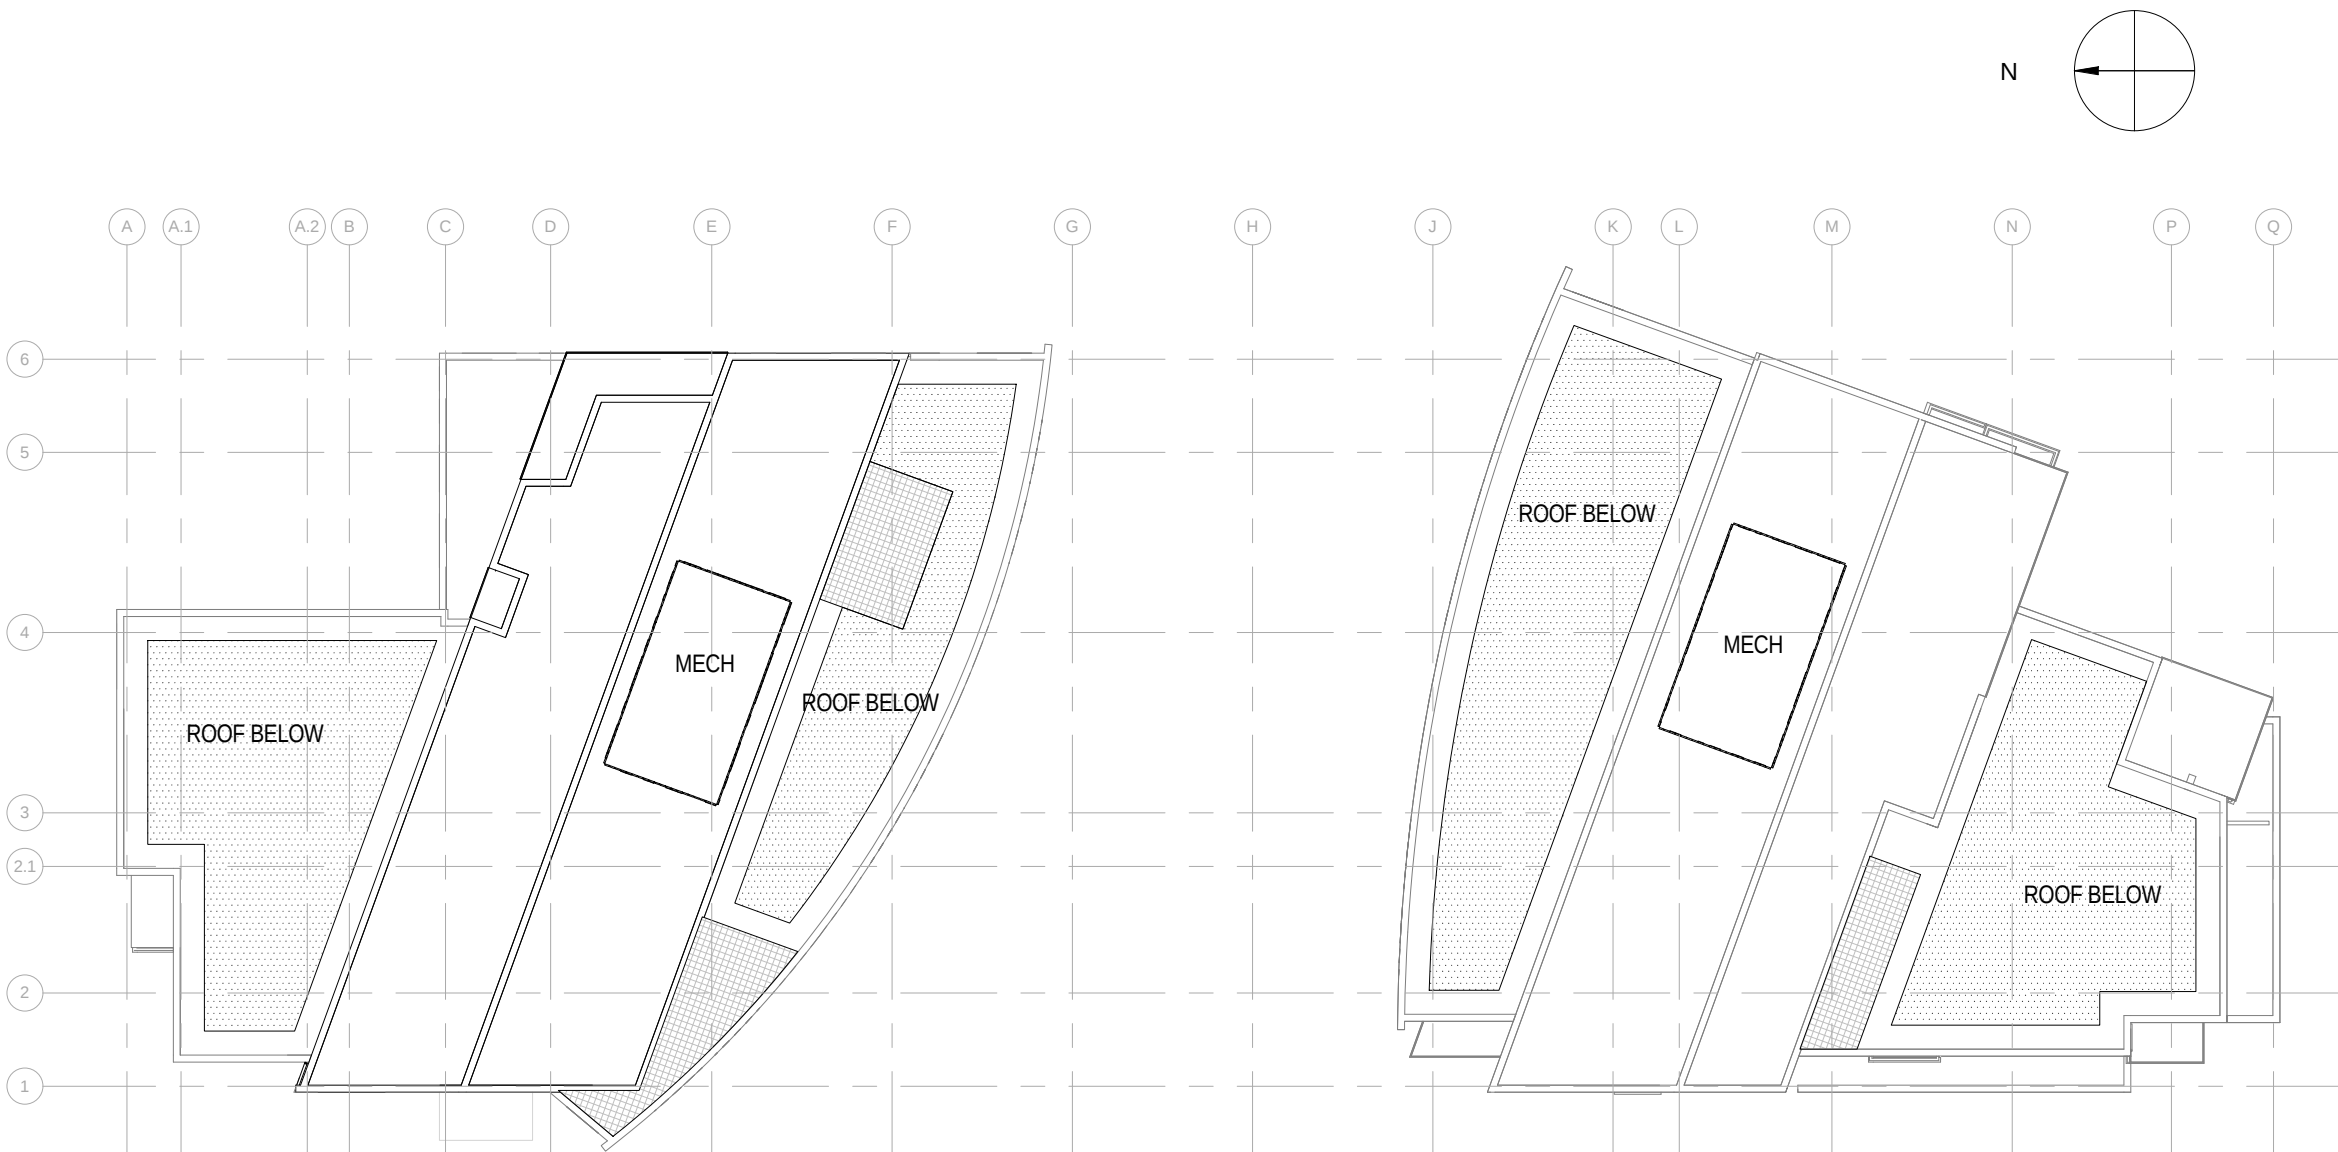

BUILDING B ROOF

BUILDING C ROOF

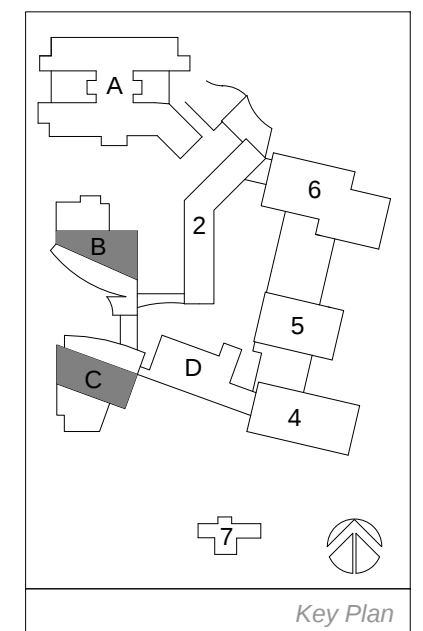

1 **ROOF PLAN**
1/32" = 1'-0"

FLOOR PLANS BUILDINGS B & C

Perkins Eastman
2121 WARD COURT, NW
FLOOR 6
WASHINGTON, DC 20037
T. 202.861.1325
F. 202.861.1326





Ingleside at Rock Creek
3050 Military Road NW Washington, D.C. 20015


SCALE: 1/32" = 1'-0"

12/23/14


A1.15

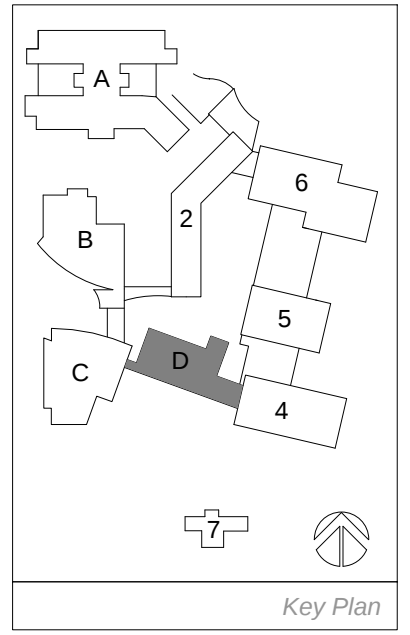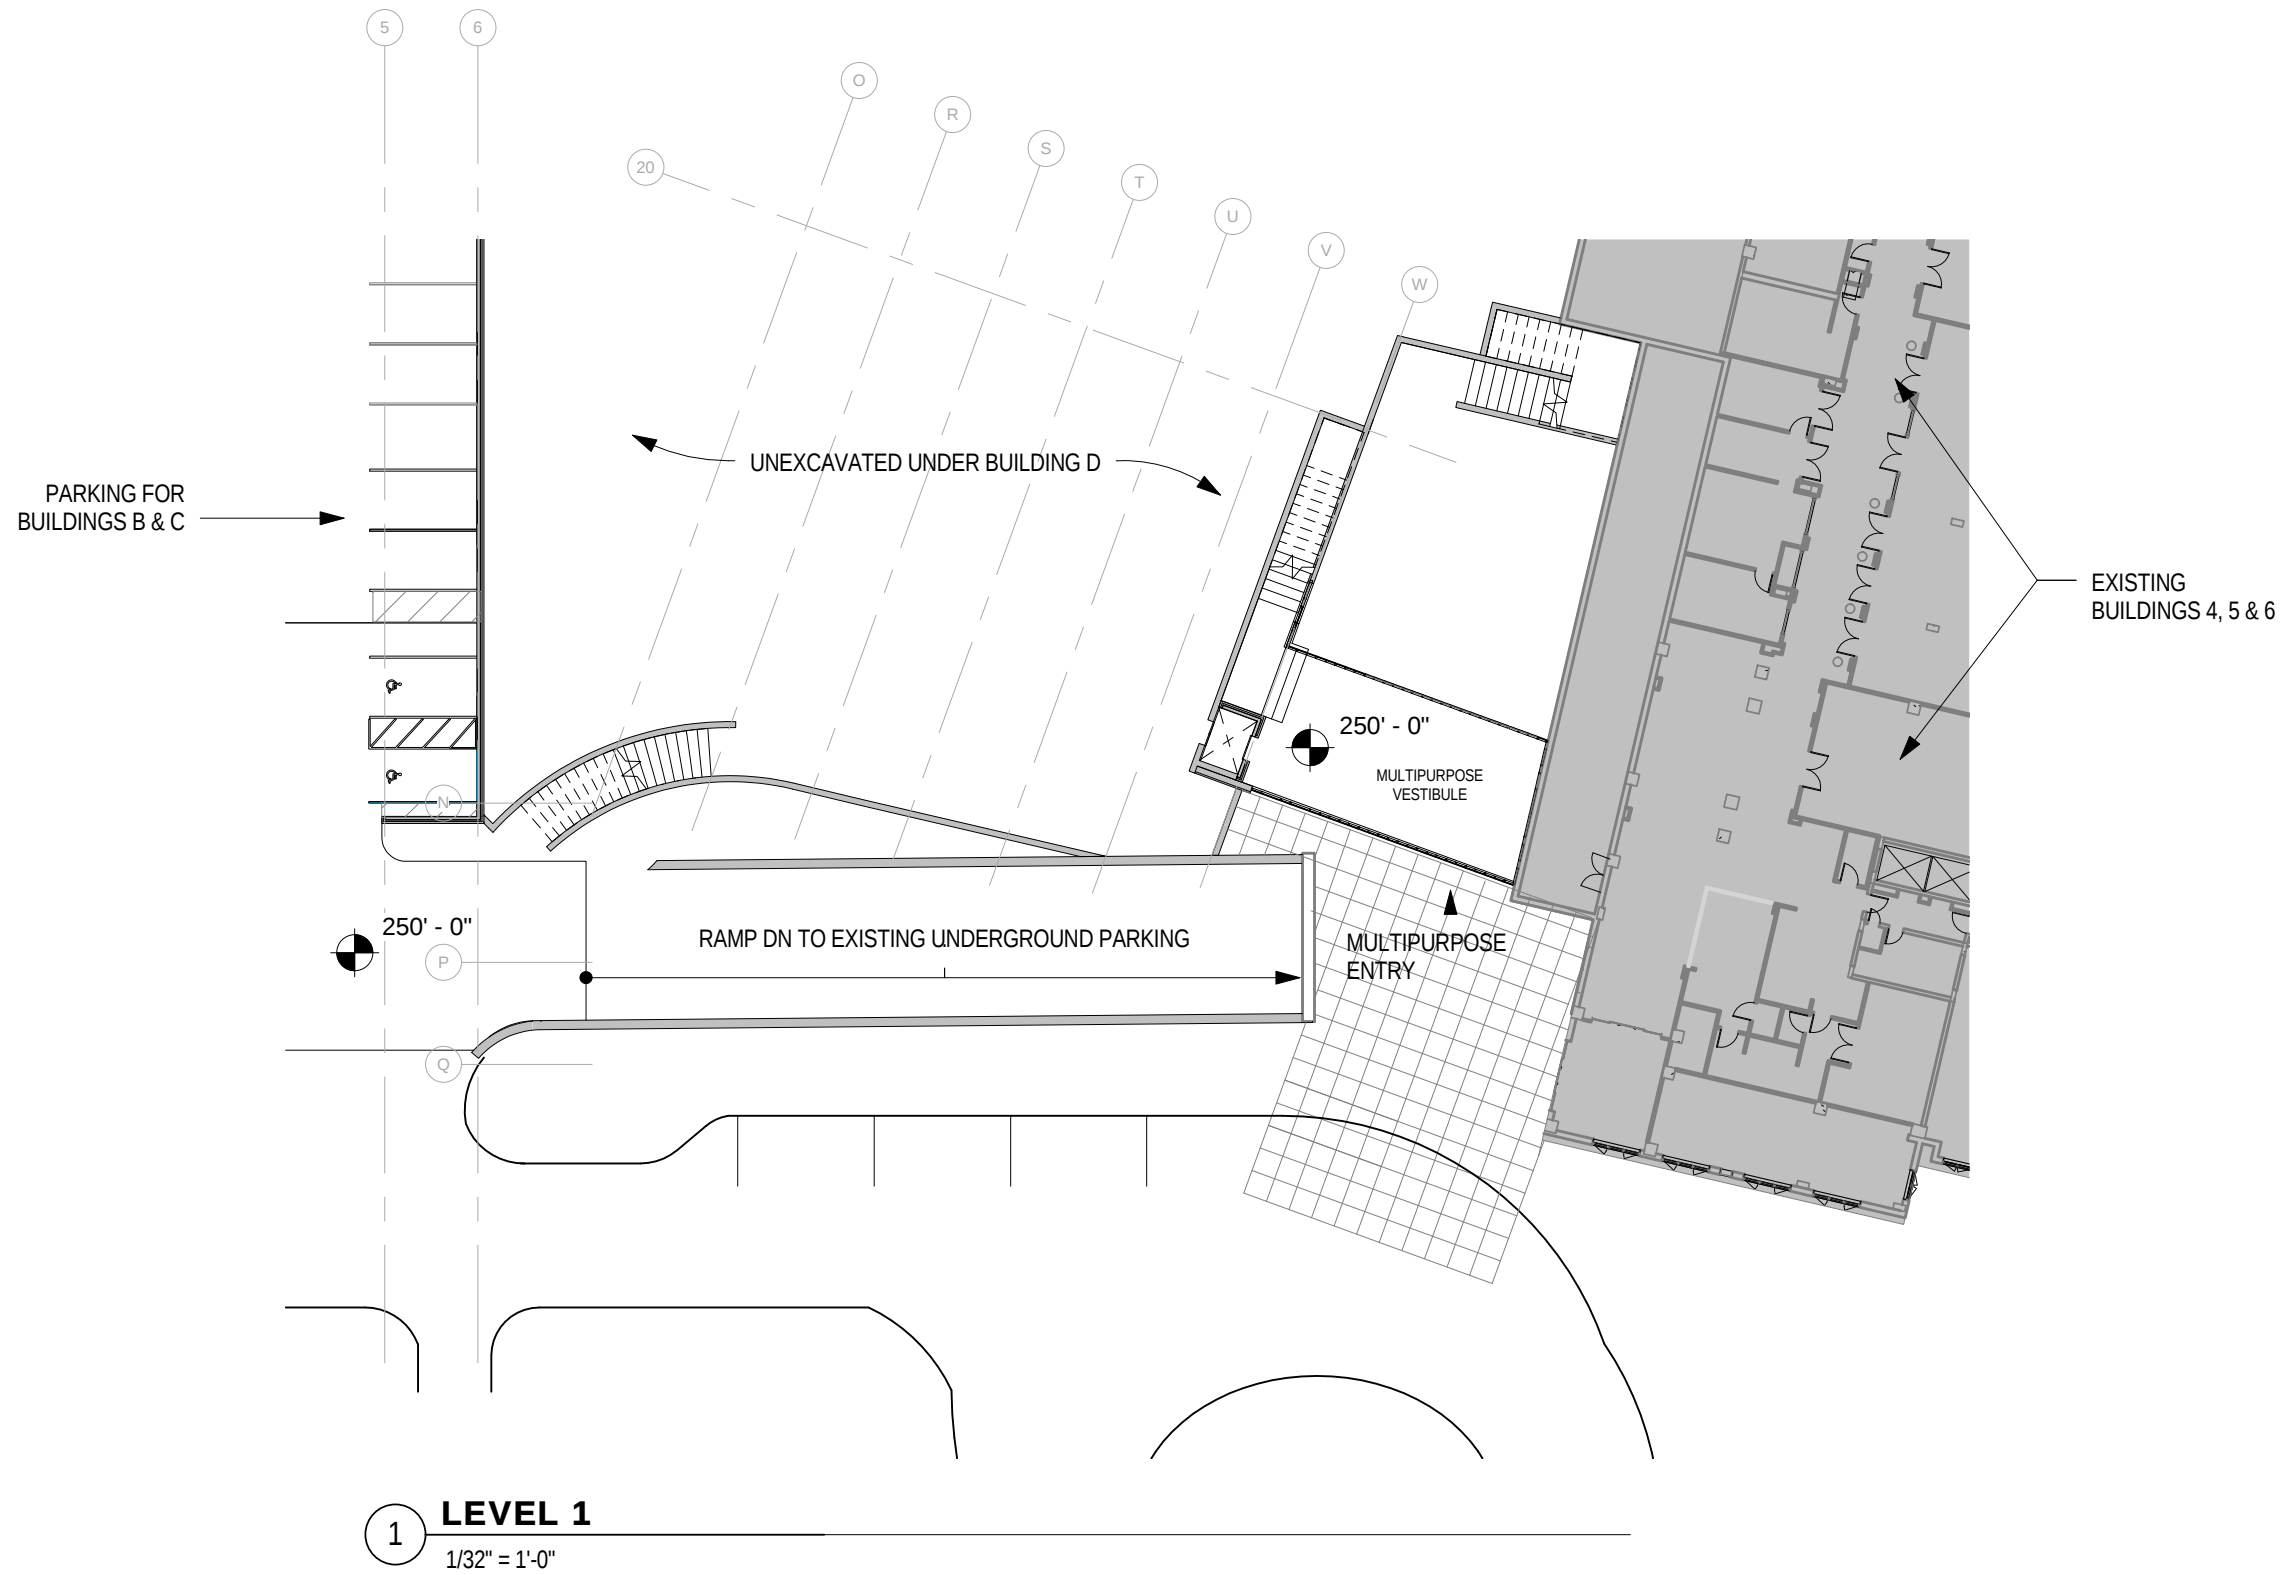

FLOOR PLAN BUILDING D

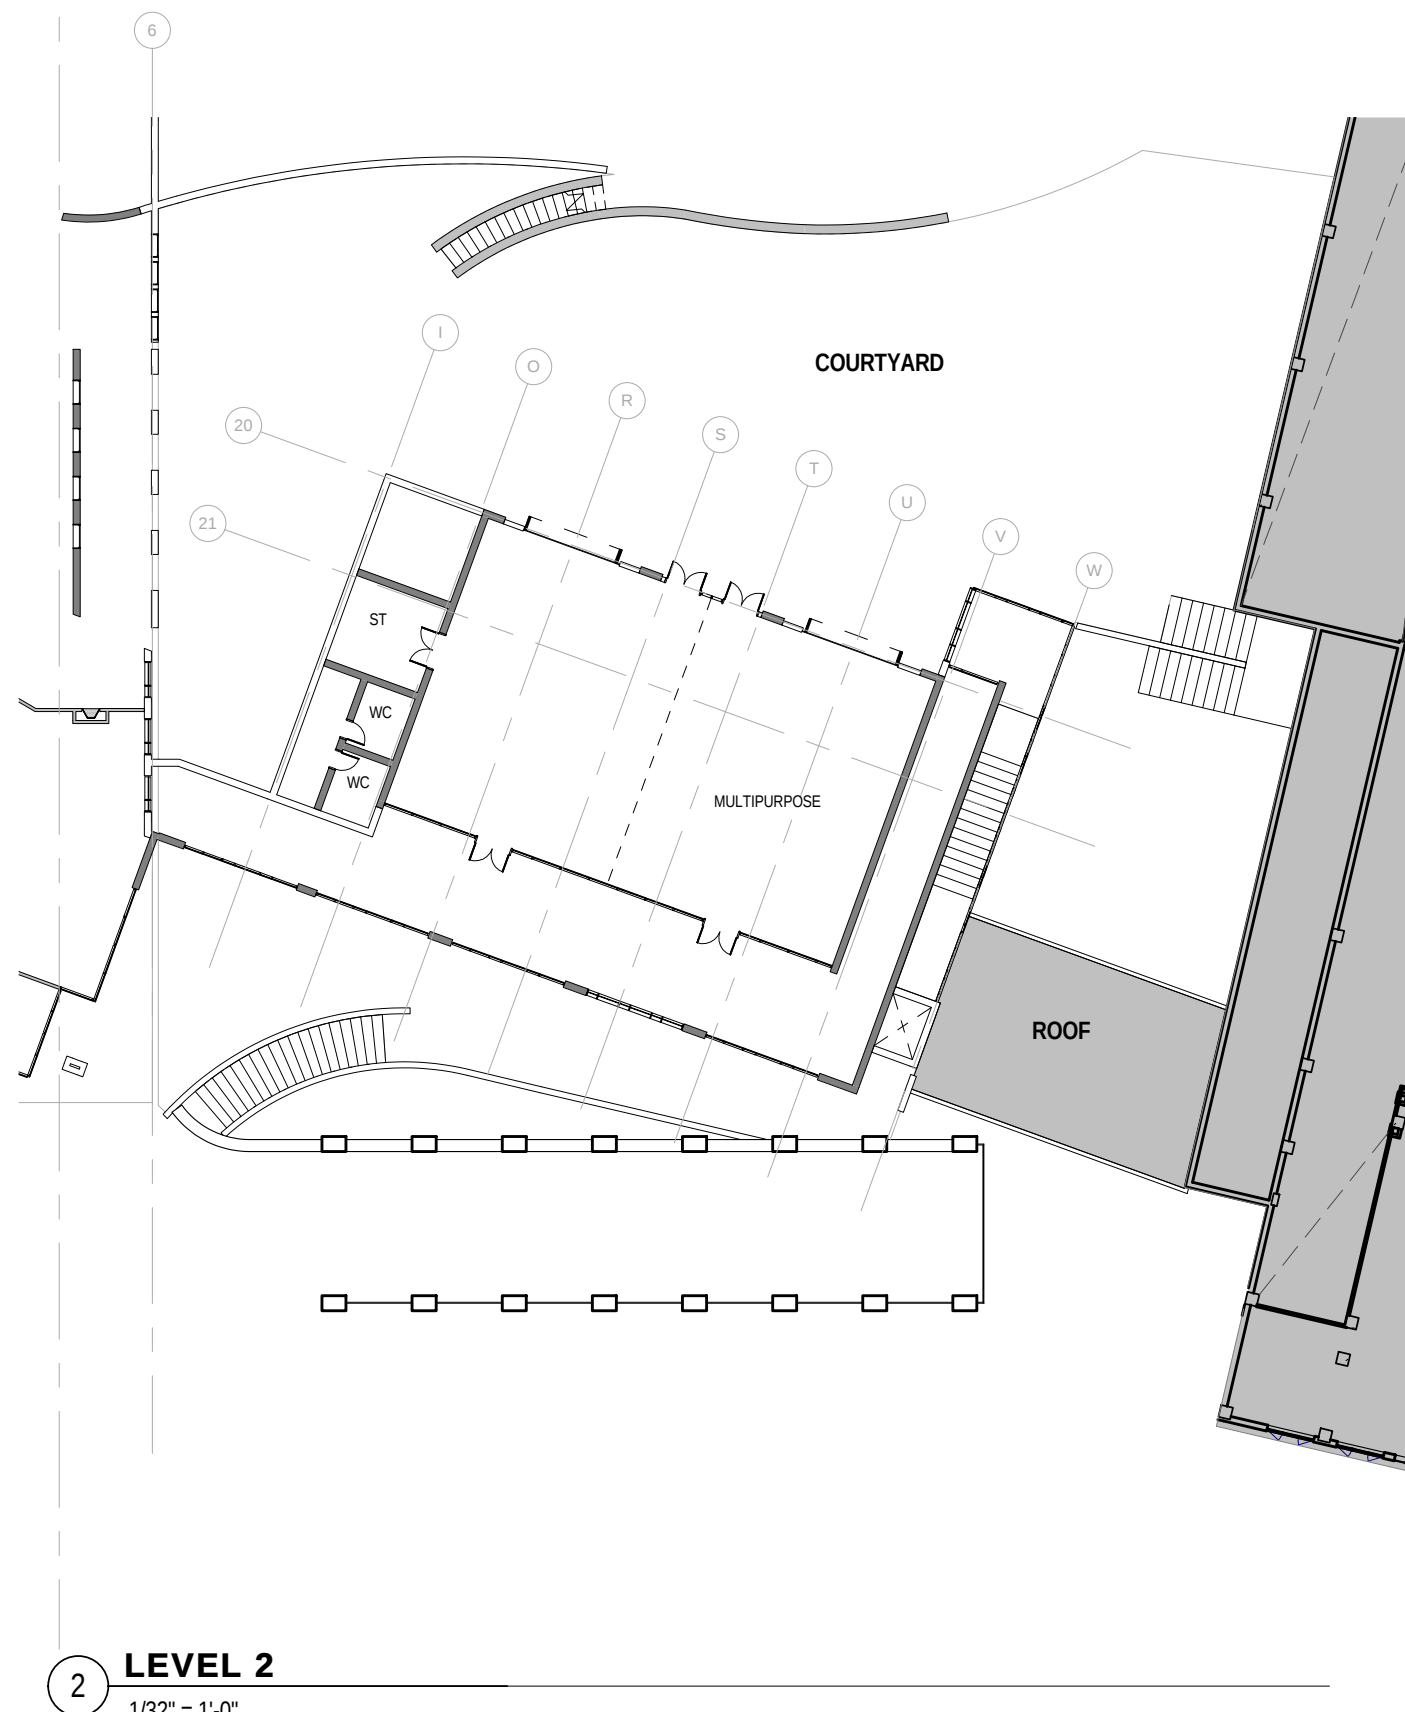

2 LEVEL 2
1/32" = 1'-0"

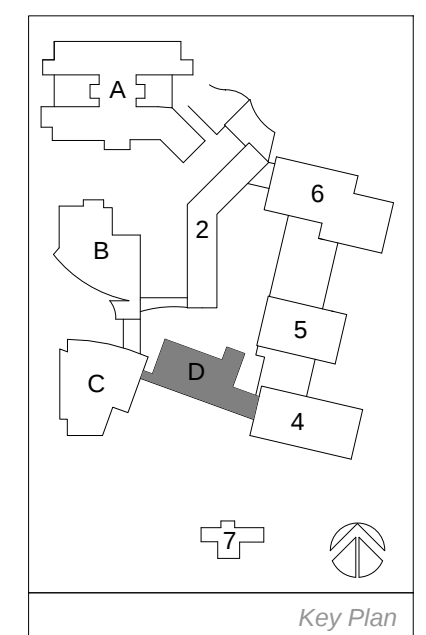

FLOOR PLAN BUILDING D

Perkins Eastman
2121 WARD COURT, NW
FLOOR 6
WASHINGTON, DC 20037
T. 202.861.1325
F. 202.861.1326




Ingleside at Rock Creek
3050 Military Road NW Washington, D.C. 20015


SCALE: 1/32" = 1'-0"

12/23/14


A1.17

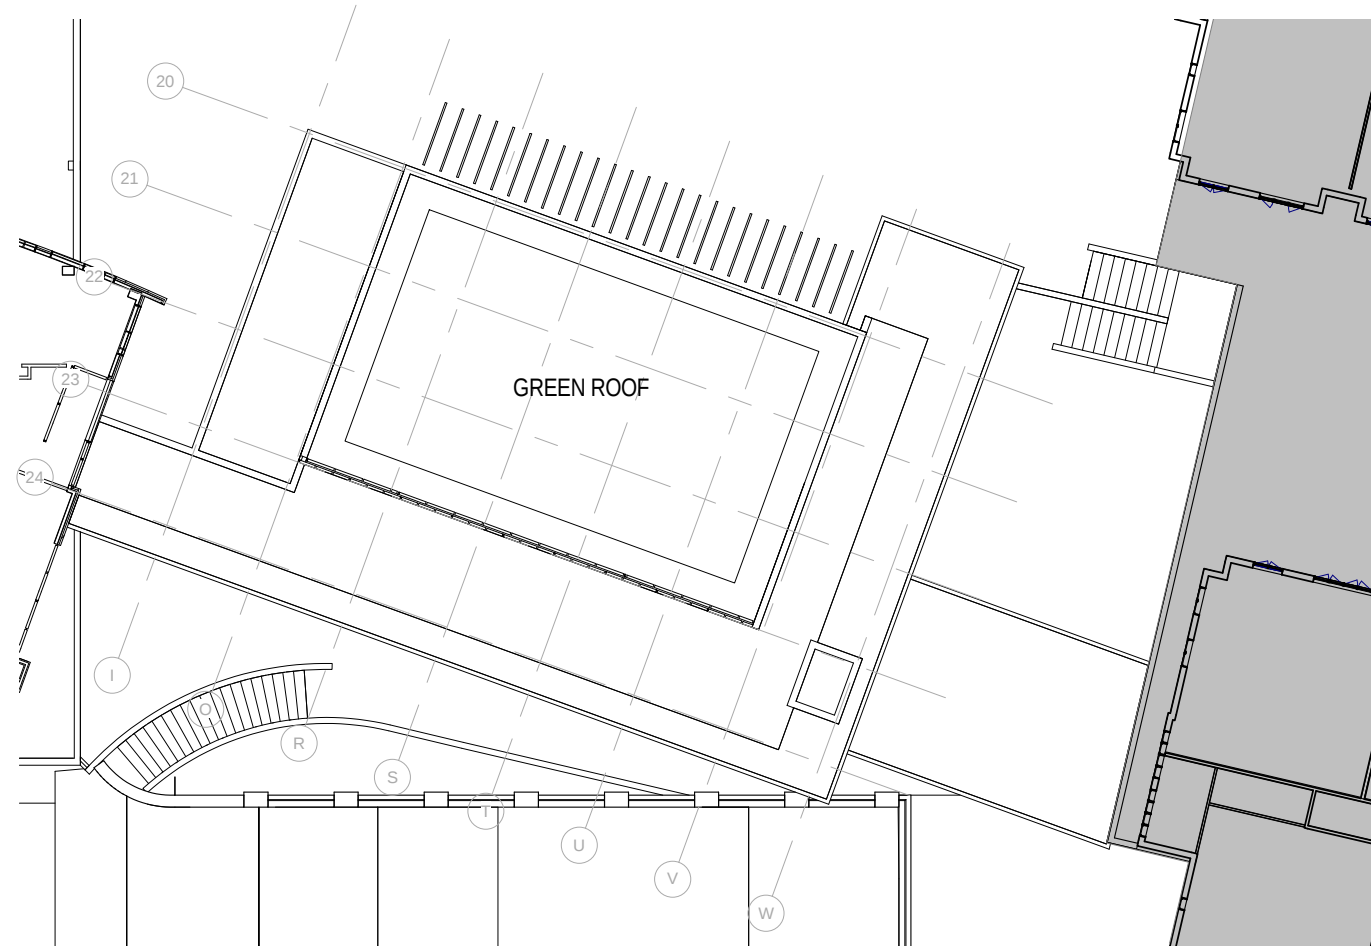


1 **ROOF PLAN**
1/32" = 1'-0"

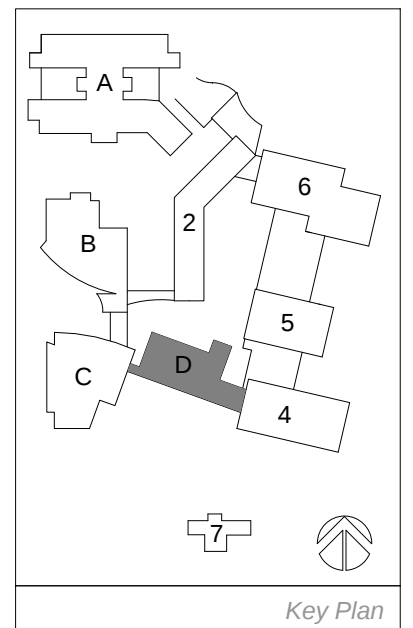

ROOF PLAN BUILDING D

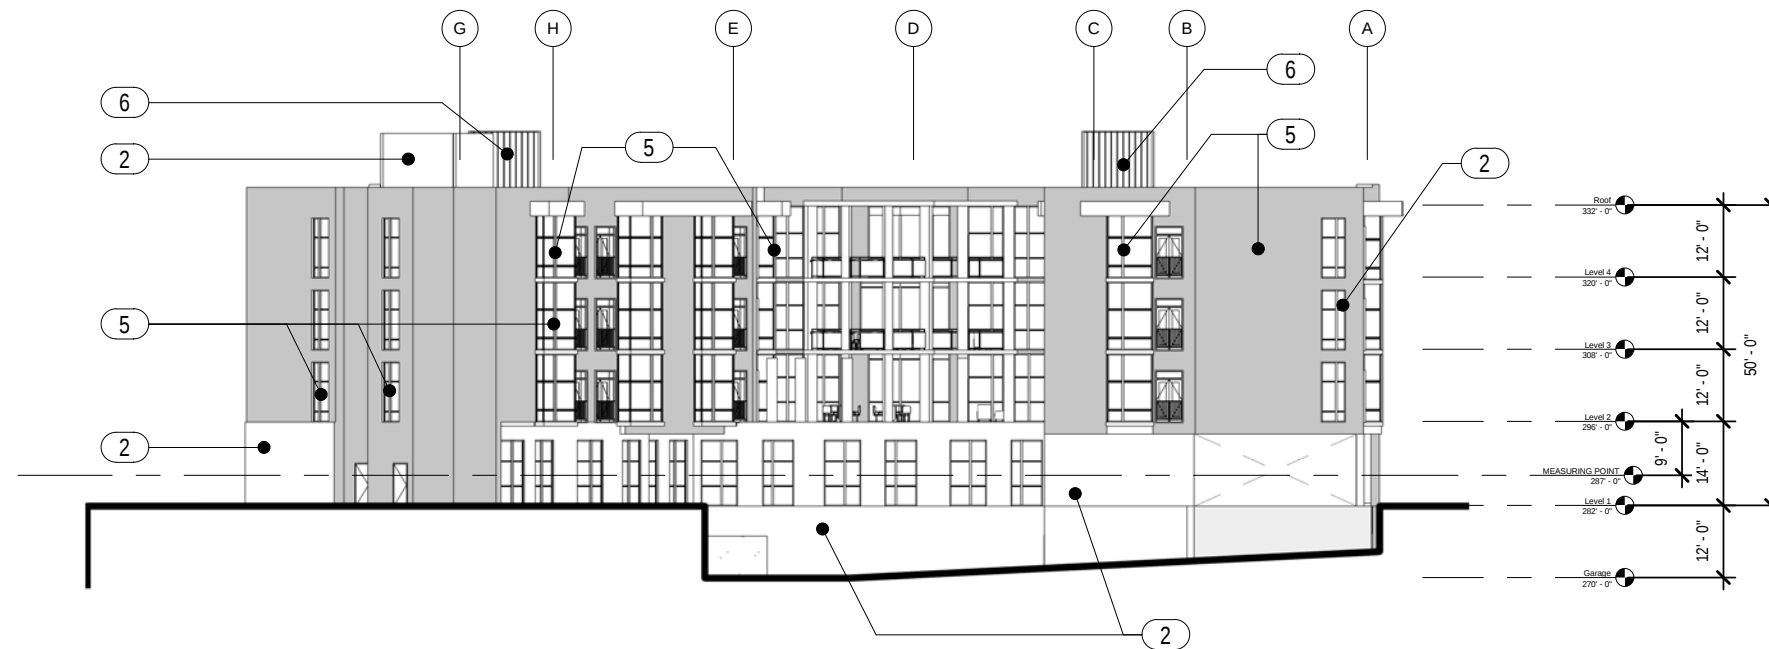

2 EAST ELEVATION - BUILDING A
1/32" = 1'-0"

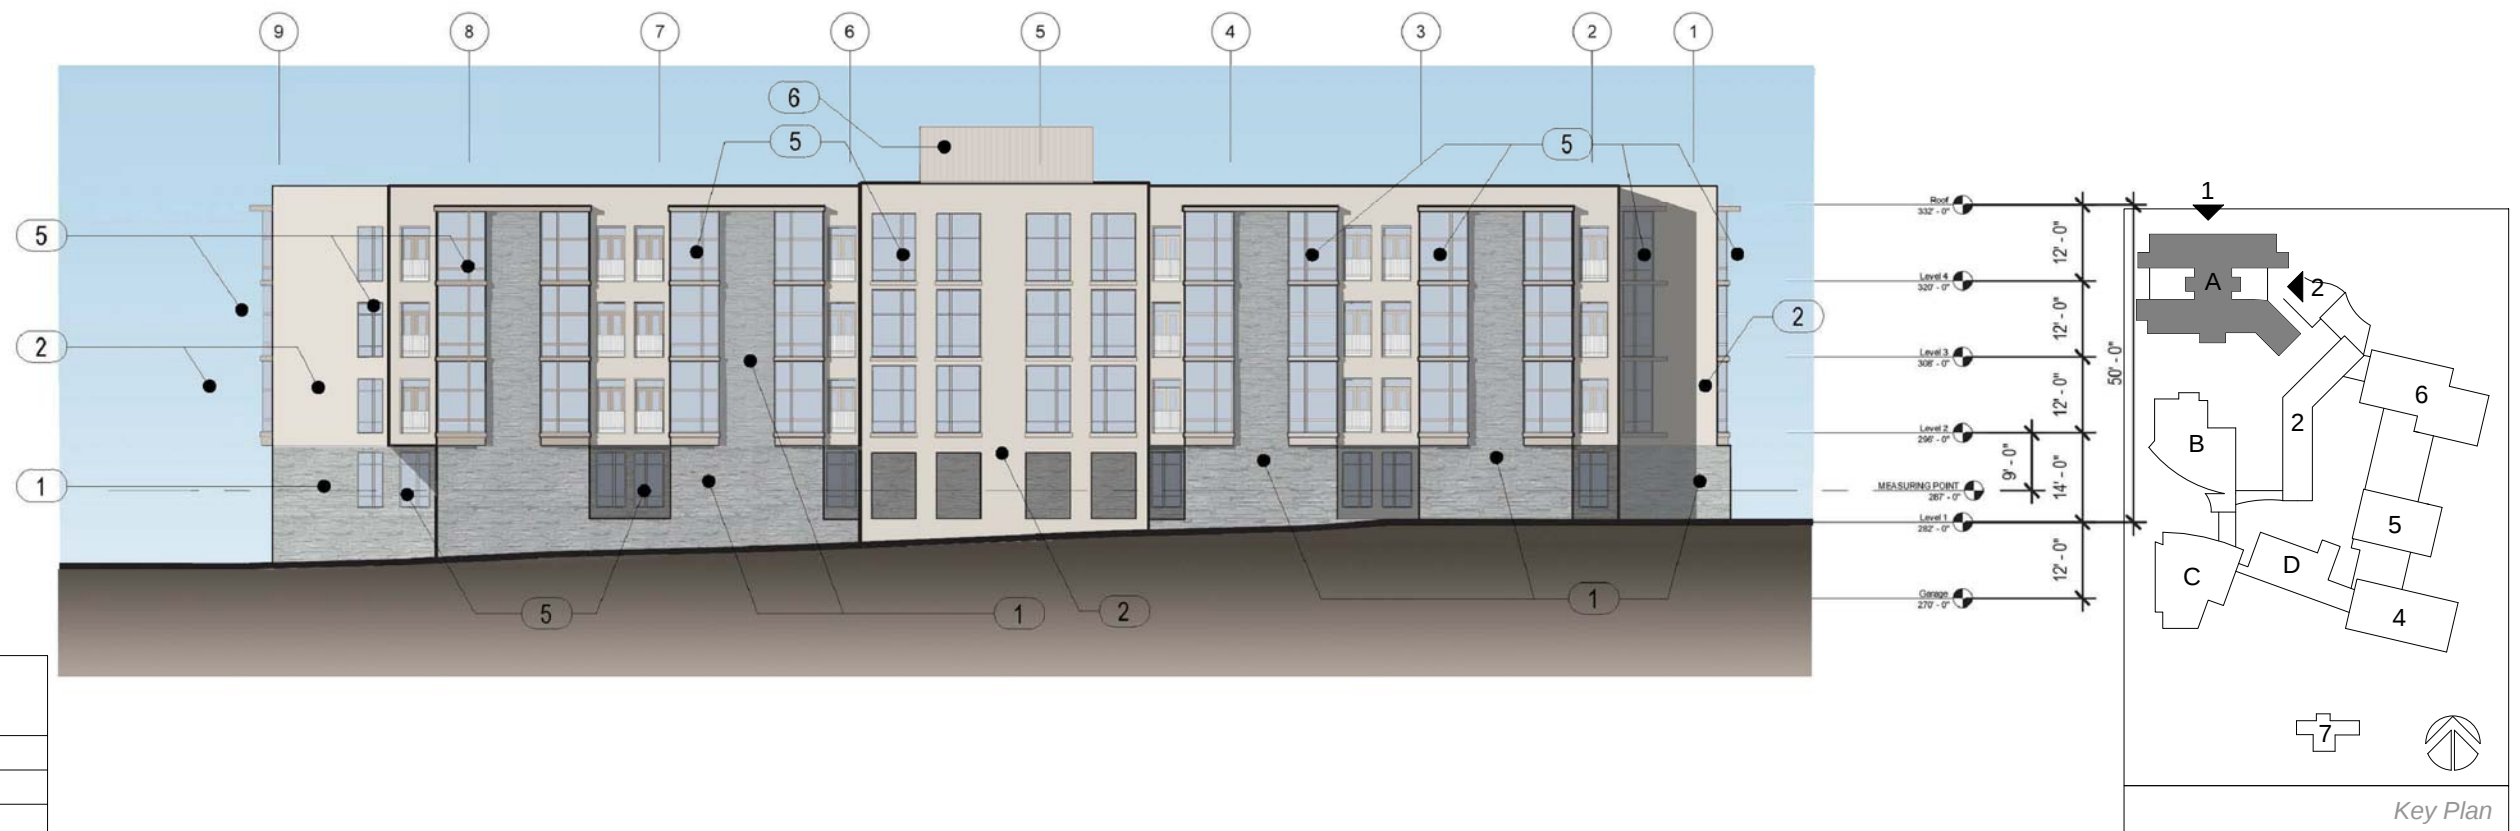

EXTERIOR MATERIALS LEGEND

1	SYNTHETIC STONE
2	BRICK VENEER
5	INSULATED GLASS WITH ALUMINUM FRAMING
6	MECHANICAL PENTHOUSE - METAL SCREEN WALL

EXTERIOR ELEVATIONS - BUILDING A

Ingleside at Rock Creek
3050 Military Road NW Washington, D.C. 20015


SCALE: 1/32" = 1'-0"

12/23/2014


A2.01

Perkins Eastman
2121 WARD COURT, NW
FLOOR 6
WASHINGTON, DC 20037
T. 202.861.1325
F. 202.861.1326




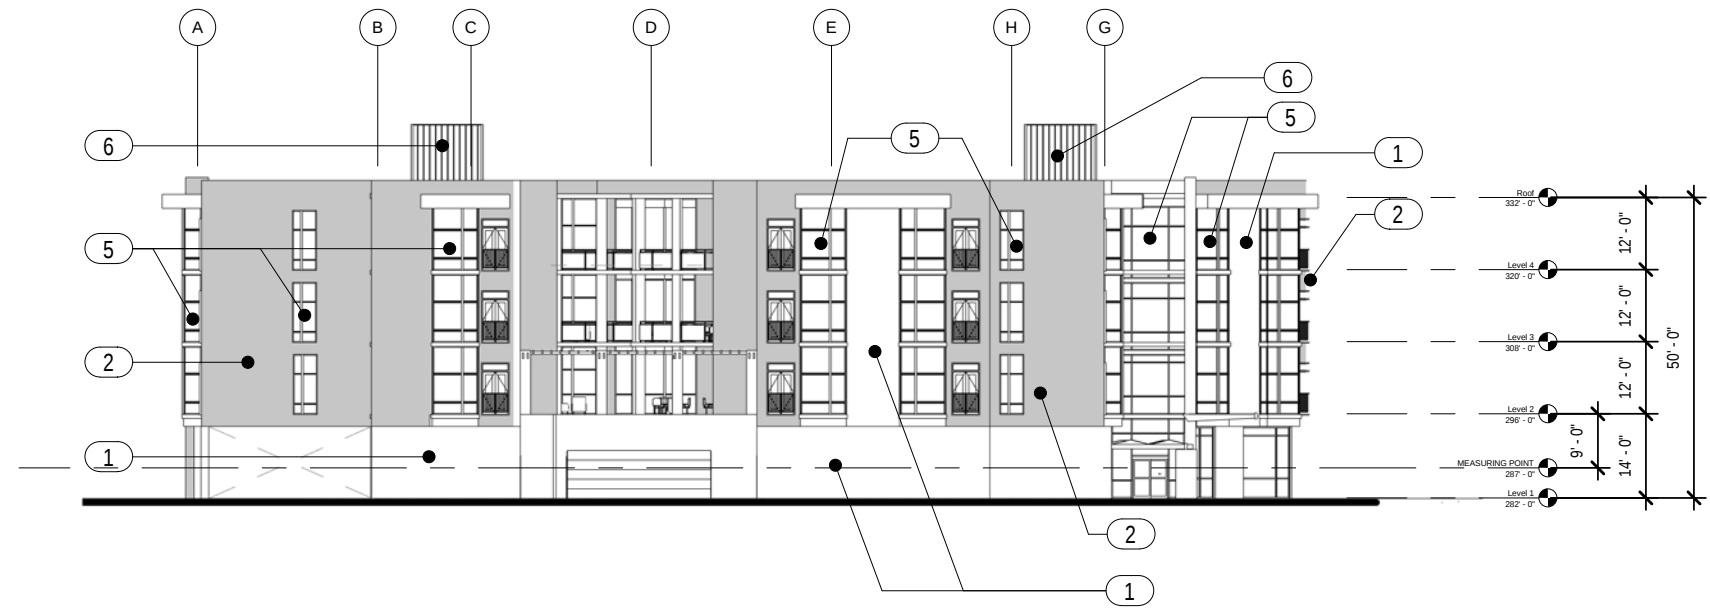

2 WEST ELEVATION - BUILDING A
1/32" = 1'-0"

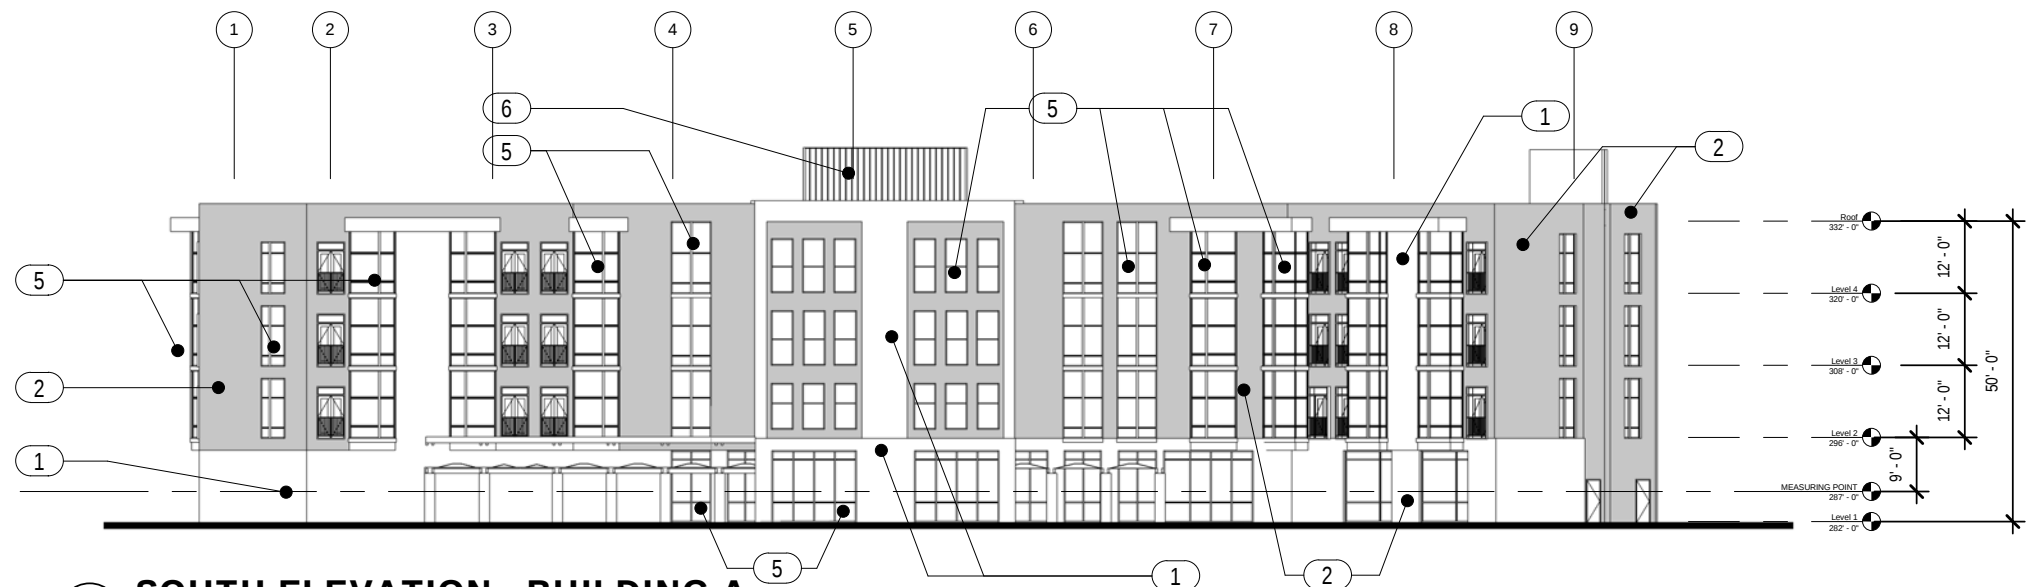

1 SOUTH ELEVATION - BUILDING A
1/32" = 1'-0"

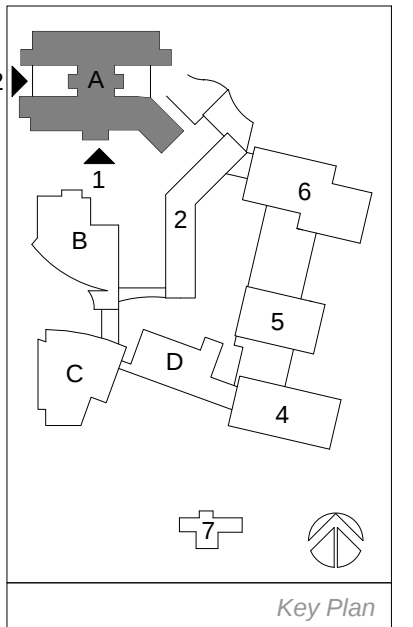

EXTERIOR MATERIALS LEGEND	
1	SYNTHETIC STONE
2	BRICK VENEER
5	INSULATED GLASS WITH ALUMINUM FRAMING
6	MECHANICAL PENTHOUSE - METAL SCREEN WALL

EXTERIOR ELEVATIONS - BUILDING A

Perkins Eastman
2121 WARD COURT, NW
FLOOR 6
WASHINGTON, DC 20037
T. 202.861.1325
F. 202.861.1326



Ingleside at Rock Creek
3050 Military Road NW Washington, D.C. 20015

SCALE: 1/32" = 1'-0"

12/23/2014

A2.02




2 **NORTH ELEVATION - BUILDING B**
1/32" = 1'-0"



1 **SOUTH ELEVATION B**
1/32" = 1'-0"

EXTERIOR MATERIALS LEGEND

1	TYP. BASE LEVEL- SYNTHETIC STONE
2	TYP. UPPER LEVELS - BRICK VENEER
4	TYP. BALCONY RAILING - GLASS
5	INSULATED GLASS WITH ALUMINUM FRAMING WINDOW SYSTEM
6	MECHANICAL PENTHOUSE - METAL SCREEN WALL

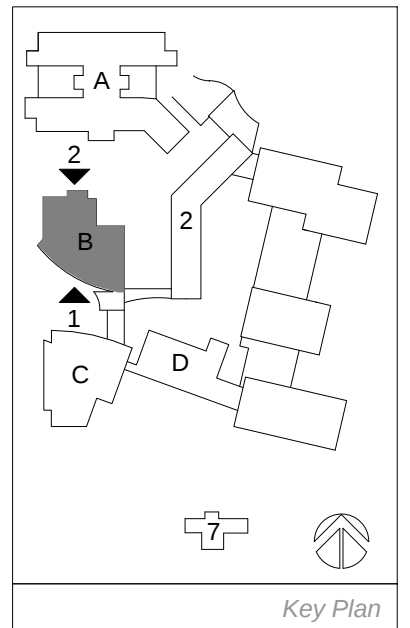

EXTERIOR ELEVATIONS BUILDING B

Perkins Eastman
2121 WARD COURT, NW
FLOOR 6
WASHINGTON, DC 20037
T. 202.861.1325
F. 202.861.1326





Ingleside at Rock Creek
3050 Military Road NW Washington, D.C. 20015


SCALE: 1/32" = 1'-0"

12/23/14

A2.03

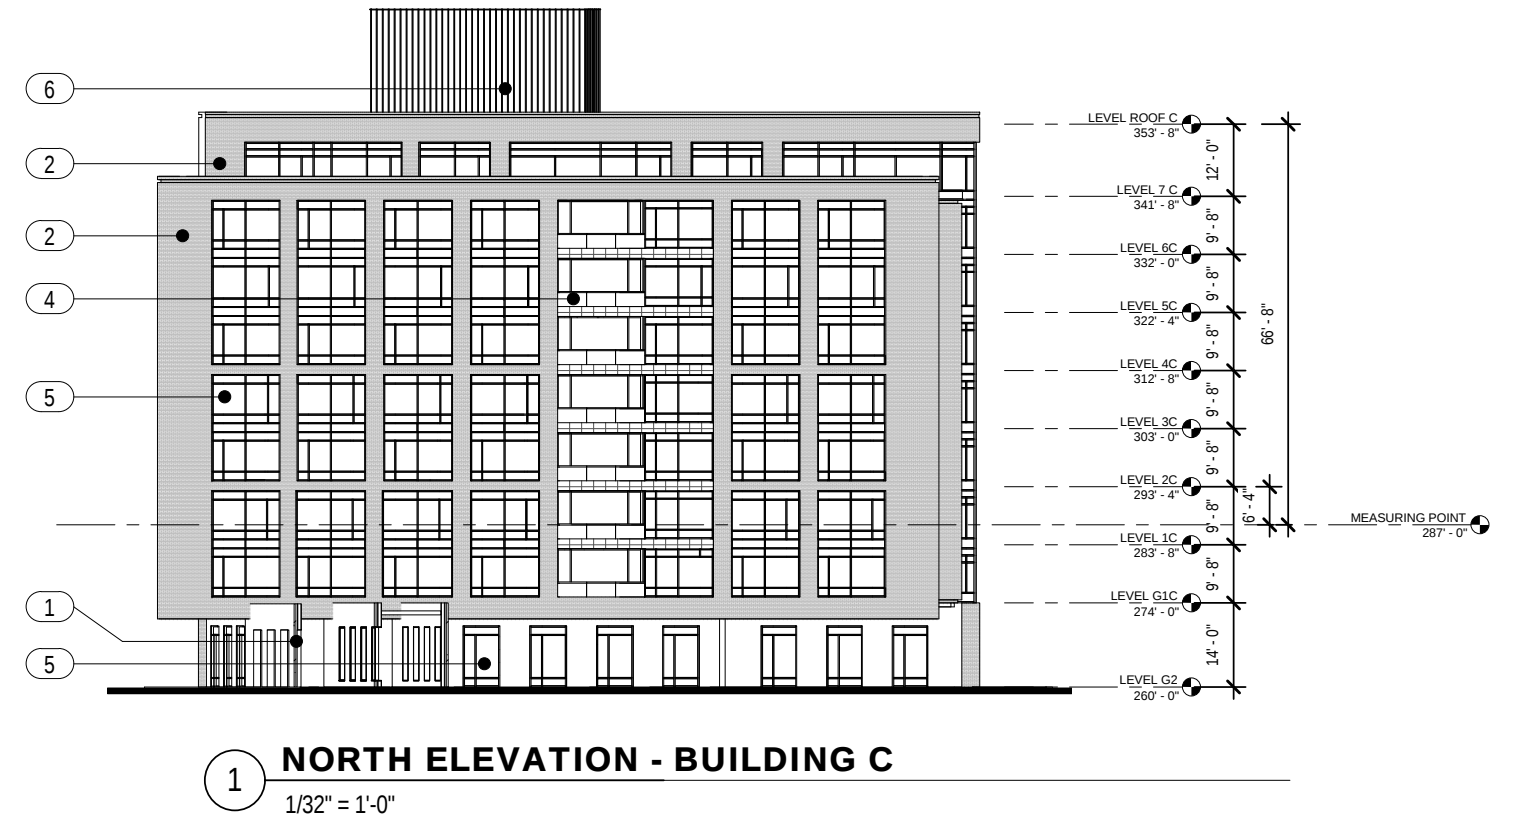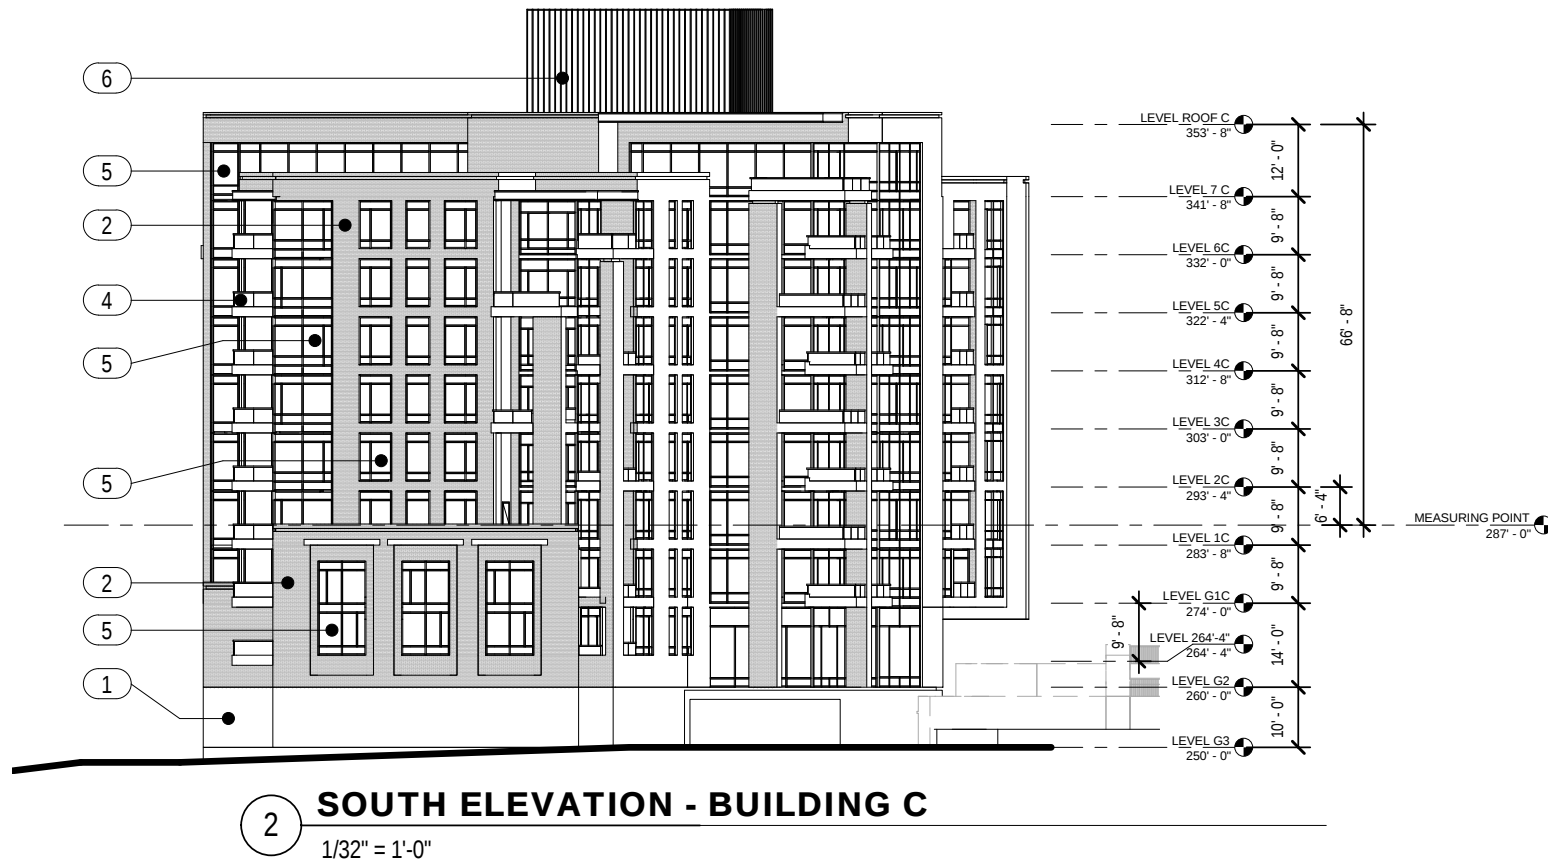

EXTERIOR MATERIALS LEGEND	
1	TYP. BASE LEVEL- SYNTHETIC STONE
2	TYP. UPPER LEVELS - BRICK VENEER
4	TYP. BALCONY RAILING - GLASS
5	INSULATED GLASS WITH ALUMINUM FRAMING WINDOW SYSTEM
6	MECHANICAL PENTHOUSE - METAL SCREEN WALL

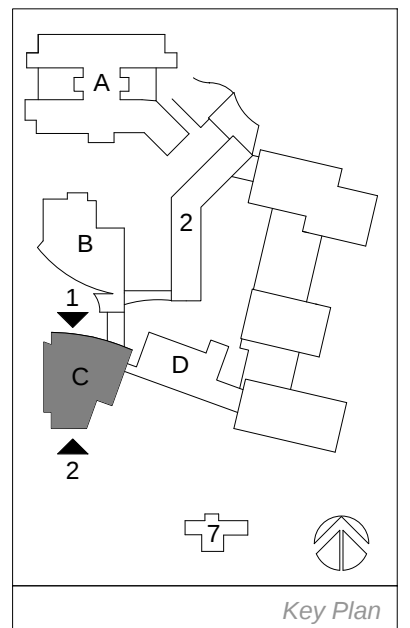

EXTERIOR ELEVATIONS BUILDING C

Perkins Eastman
2121 WARD COURT, NW
FLOOR 6
WASHINGTON, DC 20037
T. 202.861.1325
F. 202.861.1326




Ingleside at Rock Creek
3050 Military Road NW Washington, D.C. 20015


SCALE: 1/32" = 1'-0"

12/23/14

A2.04

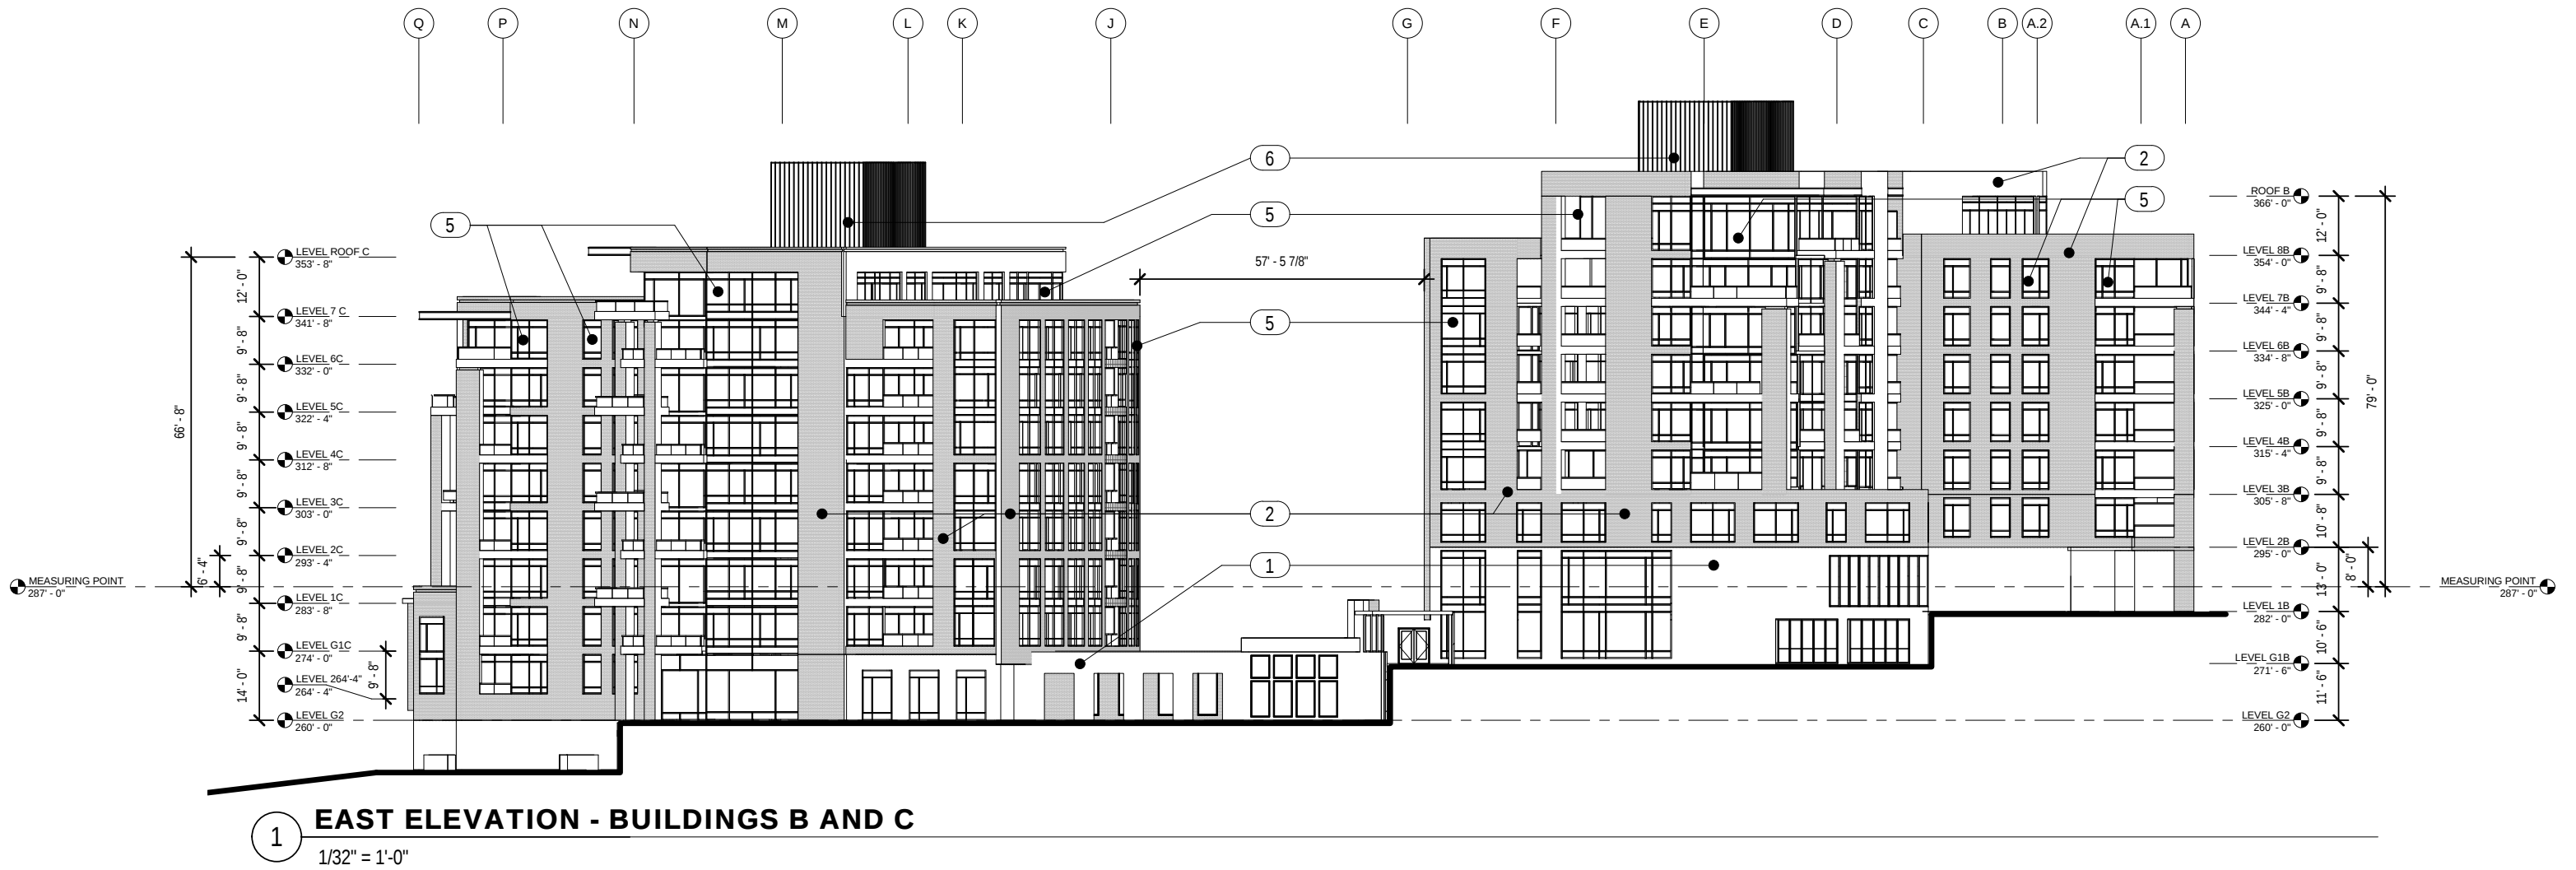

EXTERIOR MATERIALS LEGEND	
1	TYP. BASE LEVEL- SYNTHETIC STONE
2	TYP. UPPER LEVELS - BRICK VENEER
4	TYP. BALCONY RAILING - GLASS
5	INSULATED GLASS WITH ALUMINUM FRAMING WINDOW SYSTEM
6	MECHANICAL PENTHOUSE - METAL SCREEN WALL

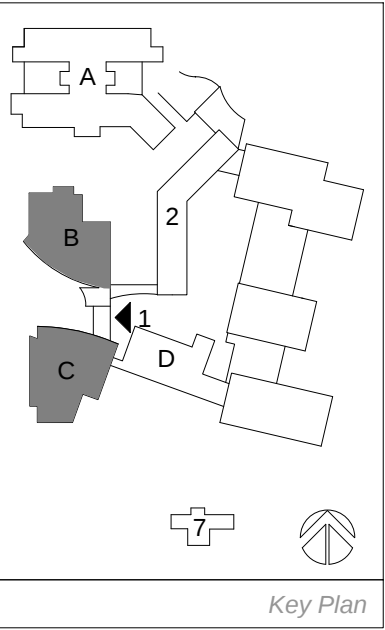

EXTERIOR ELEVATIONS BUILDINGS B & C

Perkins Eastman
2121 WARD COURT, NW
FLOOR 6
WASHINGTON, DC 20037
T. 202.861.1325
F. 202.861.1326




Ingleside at Rock Creek
3050 Military Road NW Washington, D.C. 20015

SCALE: 1/32" = 1'-0"


12/23/14

A2.05

 


The Key Plan shows the layout of the site. Building A is a large, complex structure at the top. Building B is a dark grey, semi-circular structure to the left of the center. Building C is a dark grey, irregular structure at the bottom left. Building D is a large, irregular structure at the bottom right. A path or road, labeled '2', runs vertically through the center. A black arrow labeled '1' points towards the left side of the site. A north arrow is located at the bottom right, and a scale bar labeled '7' is at the bottom center.


A2.06

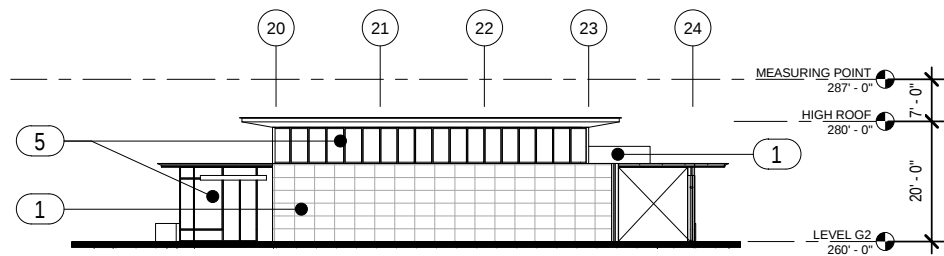


4 WEST ELEVATION - BUILDING D
1/32" = 1'-0"

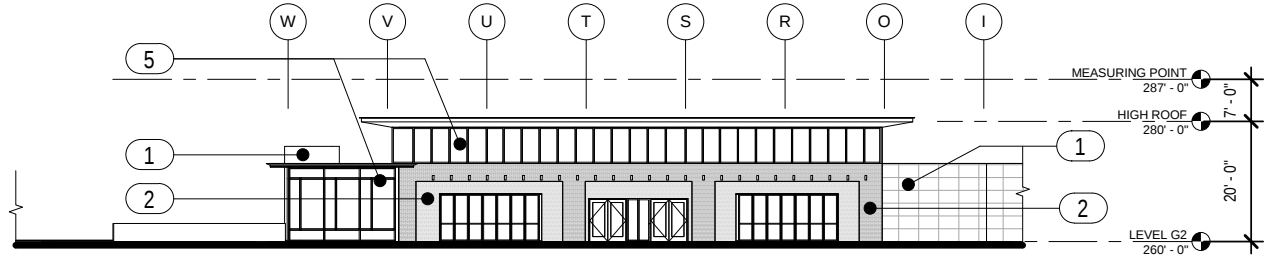

2 NORTH ELEVATION - BUILDING D
1/32" = 1'-0"

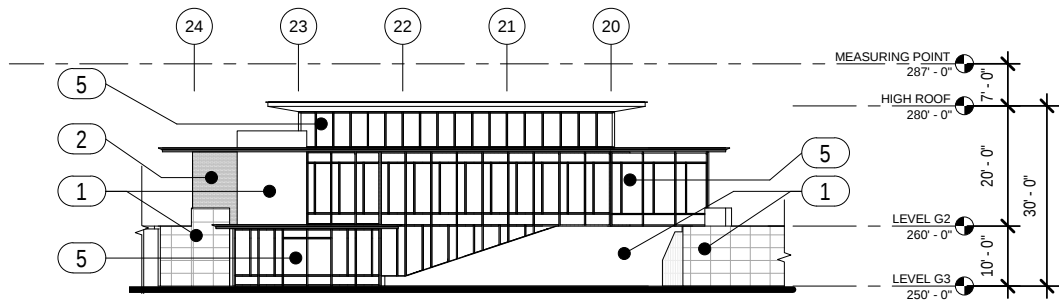


3 EAST ELEVATION - BUILDING D
1/32" = 1'-0"

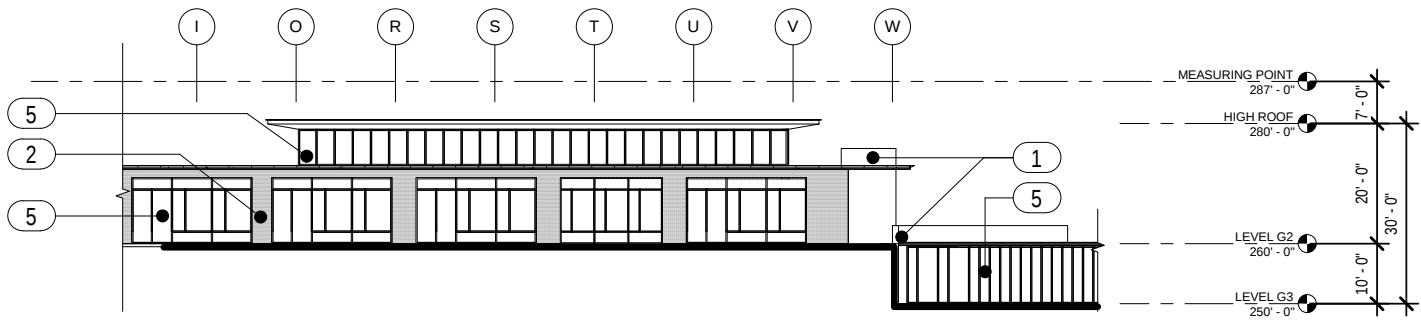

1 SOUTH ELEVATION - BUILDING D
1/32" = 1'-0"

EXTERIOR MATERIALS LEGEND	
1	TYP. BASE LEVEL- SYNTHETIC STONE
2	TYP. UPPER LEVELS - BRICK VENEER
4	TYP. BALCONY RAILING - GLASS
5	INSULATED GLASS WITH ALUMINUM FRAMING WINDOW SYSTEM
6	MECHANICAL PENTHOUSE - METAL SCREEN WALL

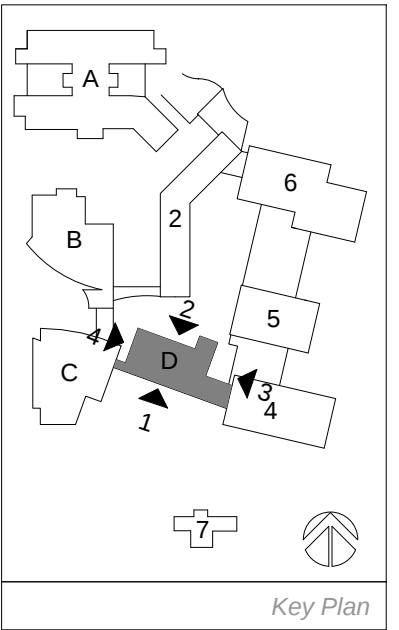

EXTERIOR ELEVATIONS BUILDING D