

CAMPUS EXPANSION
INGLESIDE at ROCK CREEK

2014-09-30
BOARD OF ZONING ADJUSTMENT



DRAWING INDEX:

01 - GENERAL

- G0.01 SITE DIAGRAMS
- G0.02 SITE CONTEXT PHOTOS
- G0.03 SITE CONTEXT PHOTOS
- G0.04 SITE CONTEXT PHOTOS
- G0.05 SITE CONTEXT PHOTOS
- G0.06 EXISTING SITE PLAN
- G0.07 PROPOSED SITE PLAN

02 - ARCHITECTURAL

- A1.01 FLOOR PLAN BUILDING A
- A1.02 FLOOR PLAN BUILDING A
- A1.03 FLOOR PLAN BUILDING A
- A1.05 FLOOR PLAN BUILDINGS B & C
- A1.06 FLOOR PLAN BUILDINGS B & C
- A1.07 FLOOR PLAN BUILDINGS B & C
- A1.08 FLOOR PLAN BUILDINGS B & C
- A1.09 FLOOR PLAN BUILDINGS B & C

A1.10

FLOOR PLAN BUILDINGS B & C

A1.11

FLOOR PLAN BUILDINGS B & C

A1.12

FLOOR PLAN BUILDINGS B & C

A1.13

FLOOR PLAN BUILDINGS B & C

A1.14

FLOOR PLAN BUILDINGS B & C

A1.17

FLOOR PLAN BUILDING D

A2.01

EXTERIOR ELEVATIONS - BUILDING A

A2.03

EXTERIOR ELEVATIONS BUILDING B

A2.04

EXTERIOR ELEVATIONS BUILDING C

A2.05

EXTERIOR ELEVATIONS BUILDINGS B & C

A2.06

EXTERIOR ELEVATIONS BUILDINGS B & C

A2.07

EXTERIOR ELEVATIONS BUILDING D

A3.01

SITE SECTIONS

A9.01

SITE VIGNETTES

A9.02

SITE VIGNETTES

03 - CIVIL

C-101 CIVIL DRAWING

C.01 EXISTING CONDITIONS PLAN

C.01A EXISTING CONDITIONS PLAN

C.01B EXISTING CONDITIONS PLAN

C.01C EXISTING CONDITIONS PLAN

C.01D EXISTING CONDITIONS PLAN

C.02A SITE AND GRADING PLAN

C.02B SITE AND GRADING PLAN

C.02C SITE AND GRADING PLAN

C.02D SITE AND GRADING PLAN

C.03A SITE CIRCULATION PLAN

C.03B SITE CIRCULATION PLAN

C.03C SITE CIRCULATION PLAN

C.04A SCHEMATIC LANDSCAPE PLAN

C.04B SCHEMATIC LANDSCAPE PLAN

C.04C SCHEMATIC LANDSCAPE PLAN

C.04D SCHEMATIC LANDSCAPE PLAN

ZONING DATA

ZONING CATEGORY: R - 1 - A
SQUARE 2287, LOTS 802, 804, 809 & 813
3050 MILITARY ROAD, NW
DISTRICT of COLUMBIA 20015
LOT AREA = 645,658 SQUARE FEET

SITE AREA = 612,352 S.F.
LOT OCCUPANCY (EXISTING) = 93,351 S.F. - 15.24%
LOT OCCUPANCY (PROPOSED) = 130,325 S.F. - 21.28%
PERVIOUS COVERAGE = 61.98%

SITE FAR (PERMITTED) = N/A
SITE FAR (EXISTING) = 0.64
SITE FAR (PROPOSED) = 1.03

SIDE YARD SETBACK (WEST) = 50'-1"
SIDE YARD SETBACK (EAST) = 249'-0"
REAR YARD SETBACK = 271'-6"

MAXIMUM BUILDING HEIGHT (PERMITTED) = 90'-0" (with setbacks)
PROPOSED BUILDING HEIGHT = 79'-0" (with setbacks)

EXISTING BUILDINGS:

BUILDING 1 TOTAL = 75,040 S.F.
BUILDING 2 TOTAL = 10,403 S.F.
BUILDING 3 TOTAL = 63,332 S.F.
BUILDINGS 4, 5 & 6 TOTAL = 228,876 S.F.
BUILDING 7 TOTAL = 8,241 S.F.
3024 MILITARY ROAD = 1,784 S.F.
3020 MILITARY ROAD = 1,624 S.F.

TOTAL EXISTING SQUARE FOOTAGE = 389,300 S.F.

DEMOLITION:

BUILDING 1 TOTAL = 75,040 S.F.
BUILDING 3 TOTAL = 63,332 S.F.

TOTAL DEMOLITION SQUARE FOOTAGE: = 138,372 S.F.

NEW BUILDINGS:

BUILDING A TOTAL = 121,781 S.F.
BUILDING B TOTAL = 114,125 S.F.
BUILDING C TOTAL = 135,7222 S.F.
BUILDING D TOTAL = 9,766 S.F.


NET NEW GFA AFTER DEMOLITION: = 119,416 S.F.

TOTAL GFA (EXISTING AND NEW) : = 632,322 S.F.


COVER SHEET



**EXISTING CONDITIONS SITE
DIAGRAM**

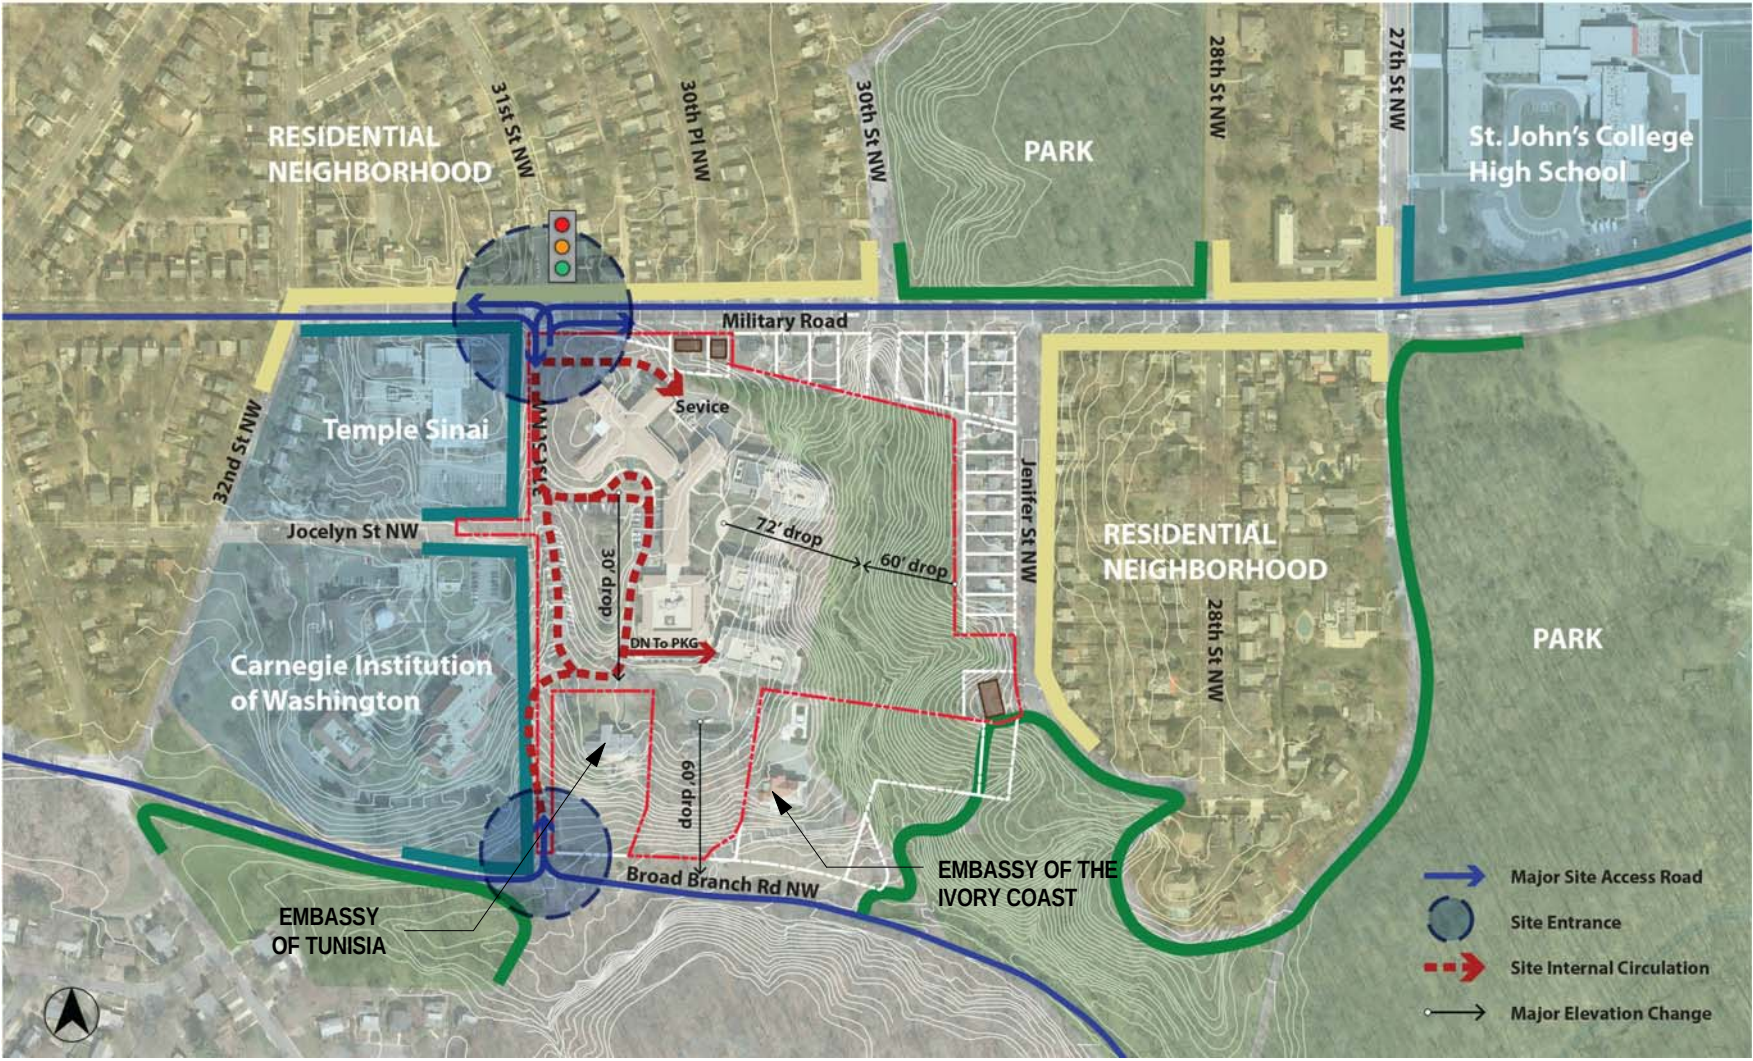

SITE ANALYSIS DIAGRAM

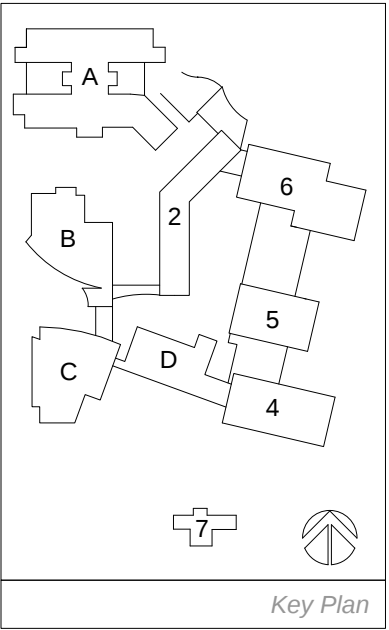

SITE DIAGRAMS



1. ENTRY DRIVE LOOKING FROM BROAD BRANCH



2. ENTRY DRIVE LOOKING NORTH



3. PARKING LOT LOOKING NORTH




4. ENTRY TO EXISTING UNDERGROUND PARKING



5. INTERNAL LOOP ROAD LOOKING NORTH



6. MANOR HOUSE

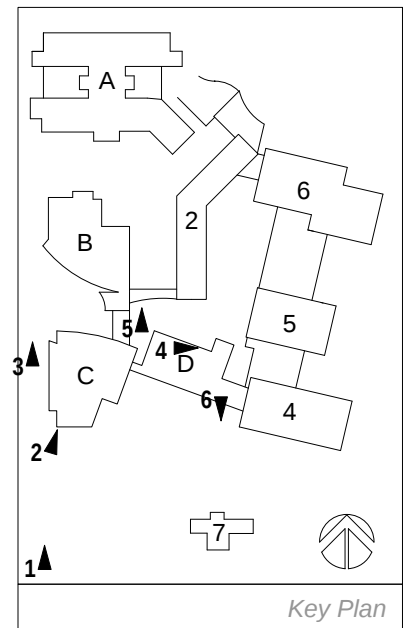

SITE CONTEXT PHOTOS



1. LOOKING SOUTH AT
EXISTING IL BUILDING 6



2. LOOKING SOUTH
AT MCCRACKEN




3. LOADING DOCK



4. MCCRACKEN ENTRY



5. ASSISTED LIVING ENTRY

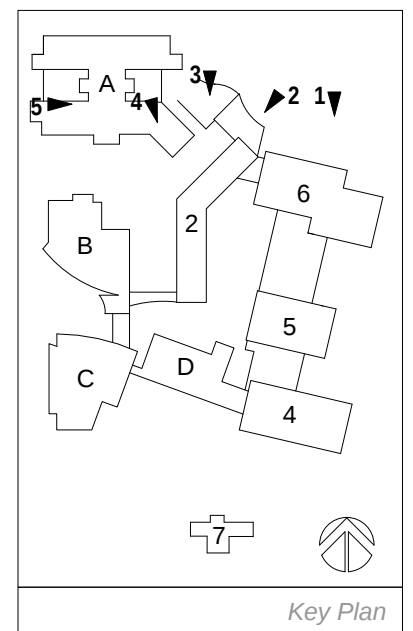

SITE CONTEXT PHOTOS



1. MILITARY ROAD NW ENTRANCE LOOKING SOUTHEAST




2. MILITARY ROAD NW ENTRANCE LOOKING SWHWE



3. JOCELYN STREET NW LOOKING EAST INTO SITE



4. JOCELYN STREET NW VIEW LOOKING SOUTHEAST ALONG SITE BOUNDARY

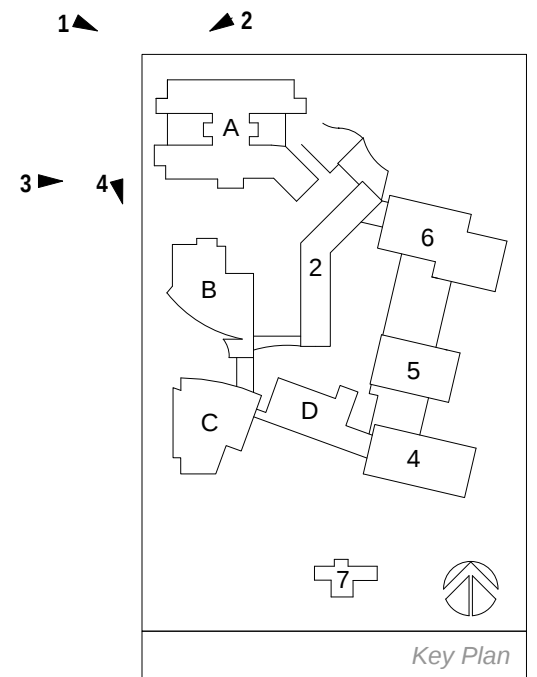

SITE CONTEXT PHOTOS




**1. LOOKING NORTH FROM
MANOR HOUSE PARKING**




**2. LOOKING NORTH FROM
MANOR HOUSE CIRCLE**



3. LOOKING NORTH FROM MANOR HOUSE CIRCLE

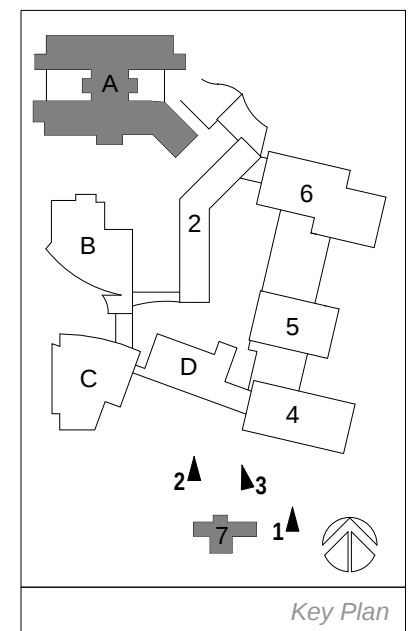

SITE CONTEXT PHOTOS

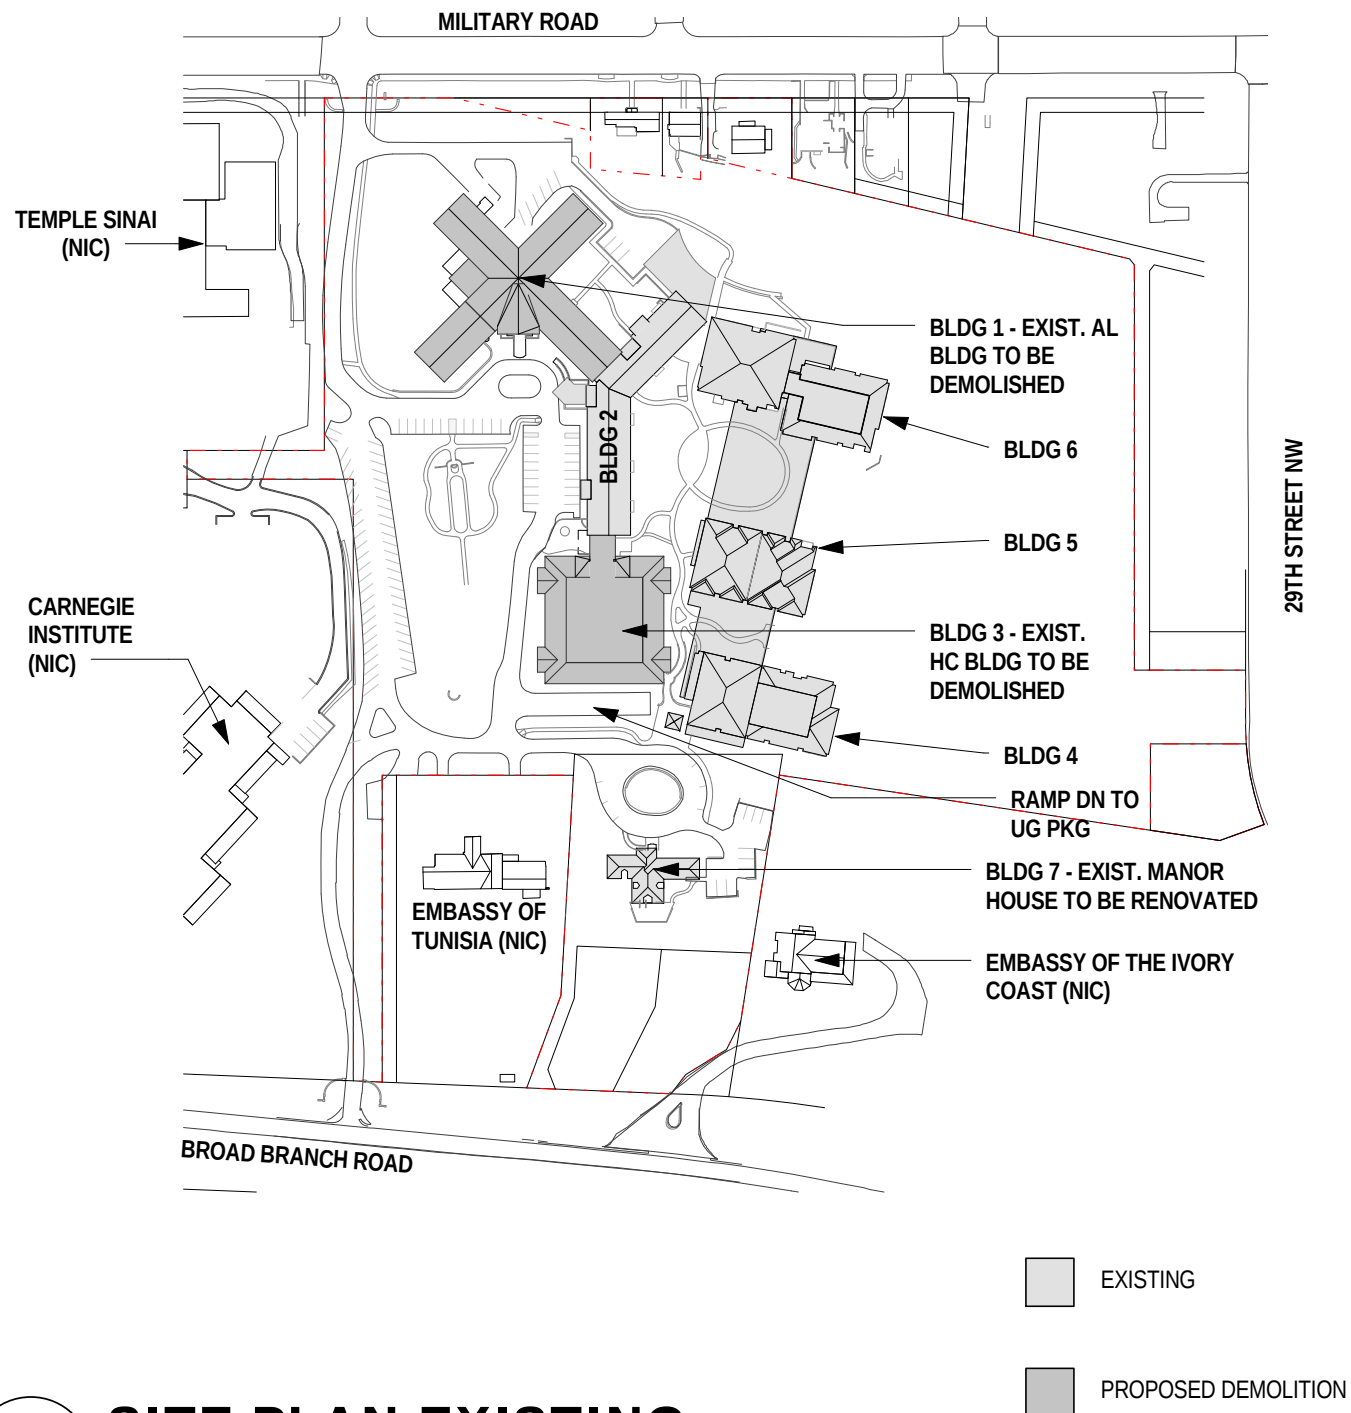


Existing Square Footage Components

Building 1 total	= 75,040 SF
Building 2 total	= 10,403 SF
Building 3 total	= 63,332 SF
Buildings 4, 5 & 6 total	= 228,876 SF
Building 7	= 8,241 SF
3020 Military Road	= 1,624 SF
3024 Military Road	= 1,784 SF
Total Existing Area	= 389,300 SF

Proposed Demolition Square Footage

Building 1 total	= 75,040 SF
Building 3 total	= 63,332 SF
Total Demolition	= 138,372 SF

TOTAL EXISTING SQUARE FOOTAGE AFTER DEMOLITION = 239,279 SF

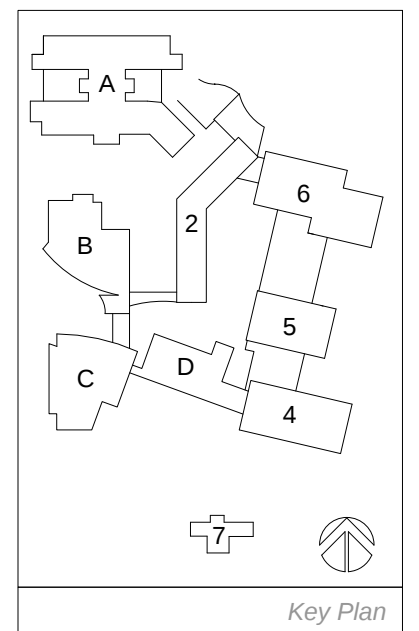

1

SITE PLAN EXISTING

1" = 200'-0"

Perkins Eastman

2121 WARD COURT, NW
FLOOR 6
WASHINGTON, DC 20037
T. 202.861.1325
F. 202.861.1326



Ingleside at Rock Creek

3050 Military Rd NW, Washington, DC 20008

SCALE: As indicated

09/30/14

G0.06

EXISTING SITE PLAN

Existing Square Footage Components (After Demolition)


Building 2 Total	=	10,403 SF
Buildings 4, 5 & 6 Total	=	228,876 SF
Building 7 Total	=	8,241 SF
3020 Military Road	=	1,624 SF
3024 Military Road	=	1,784 SF
Total Existing Area After Demolition	=	250,928 SF

New Buildings Square Footage


Building A	=	121,781 SF
Building B	=	114,125 SF
Building C	=	135,722 SF
Building D	=	9,766 SF

New Buildings Sub Total = 381,394


Proposed Total Gross Floor Area = 632,322 SF

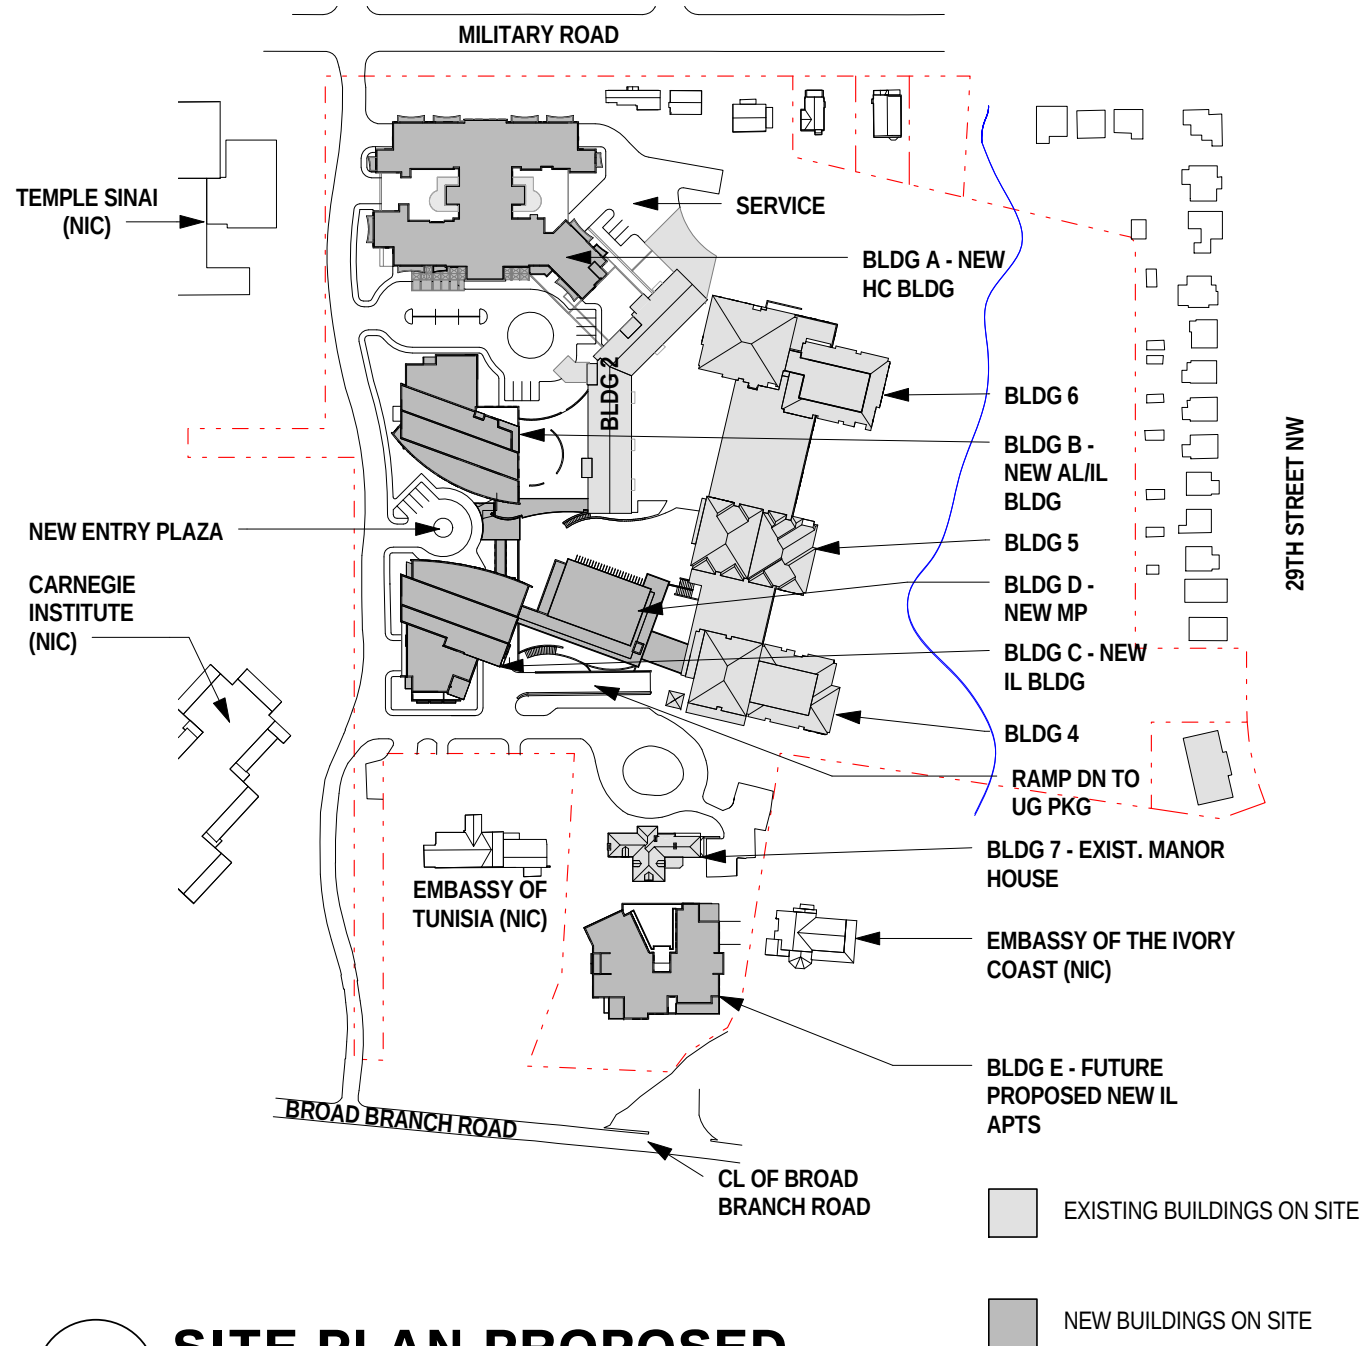

1 SITE PLAN PROPOSED
1" = 200'-0"

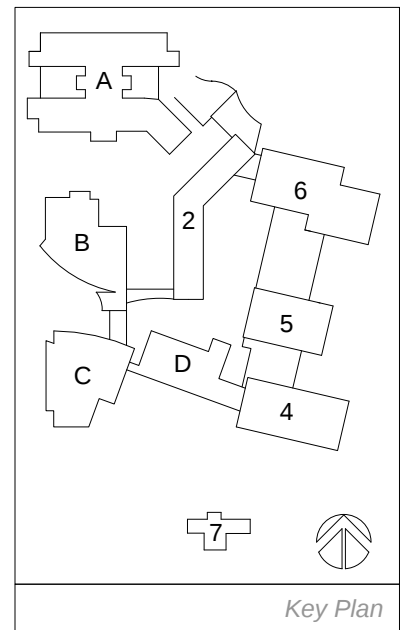

PROPOSED SITE PLAN

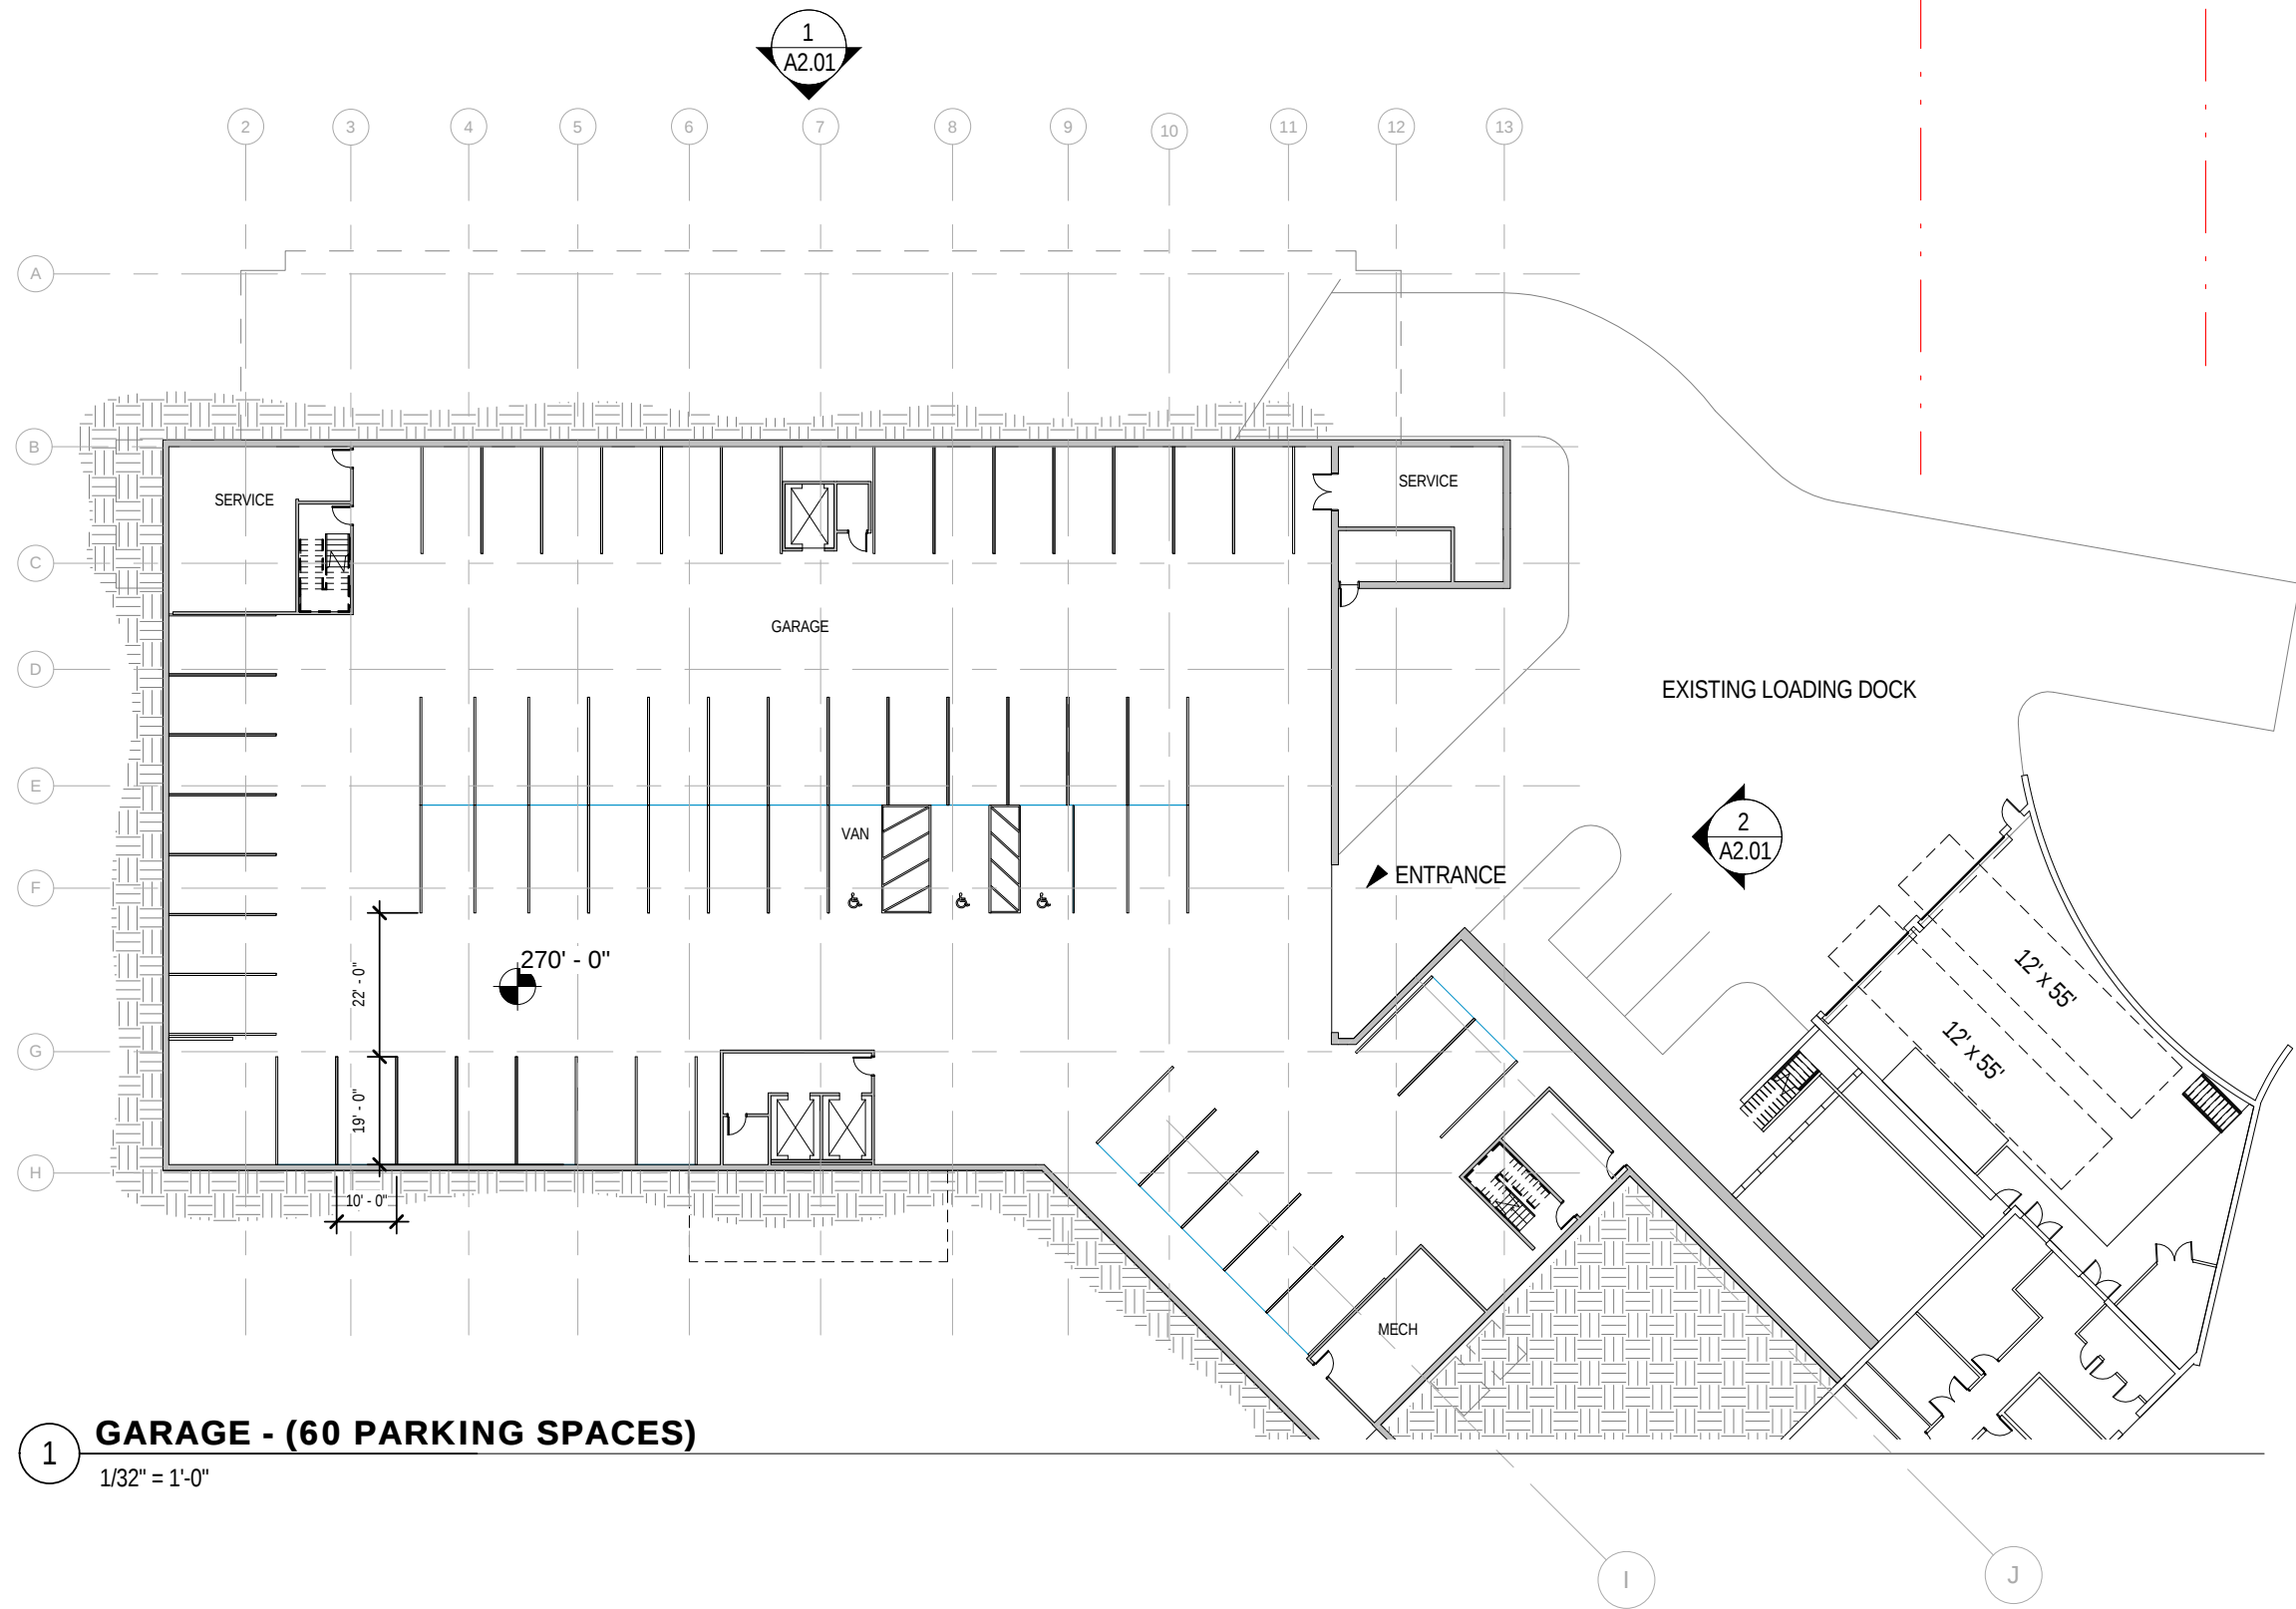

FLOOR PLAN BUILDING A

Perkins Eastman
2121 WARD COURT, NW
FLOOR 6
WASHINGTON, DC 20037
T. 202.861.1325
F. 202.861.1326





Ingleside at Rock Creek
3050 Military Road NW Washington, D.C. 20015

SCALE: 1/32" = 1'-0"

09/30/2014

A1.01

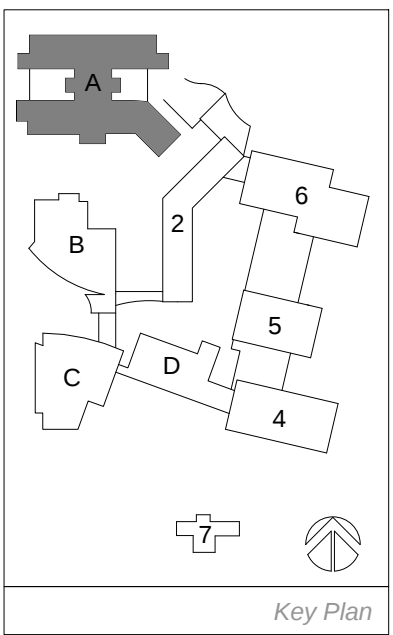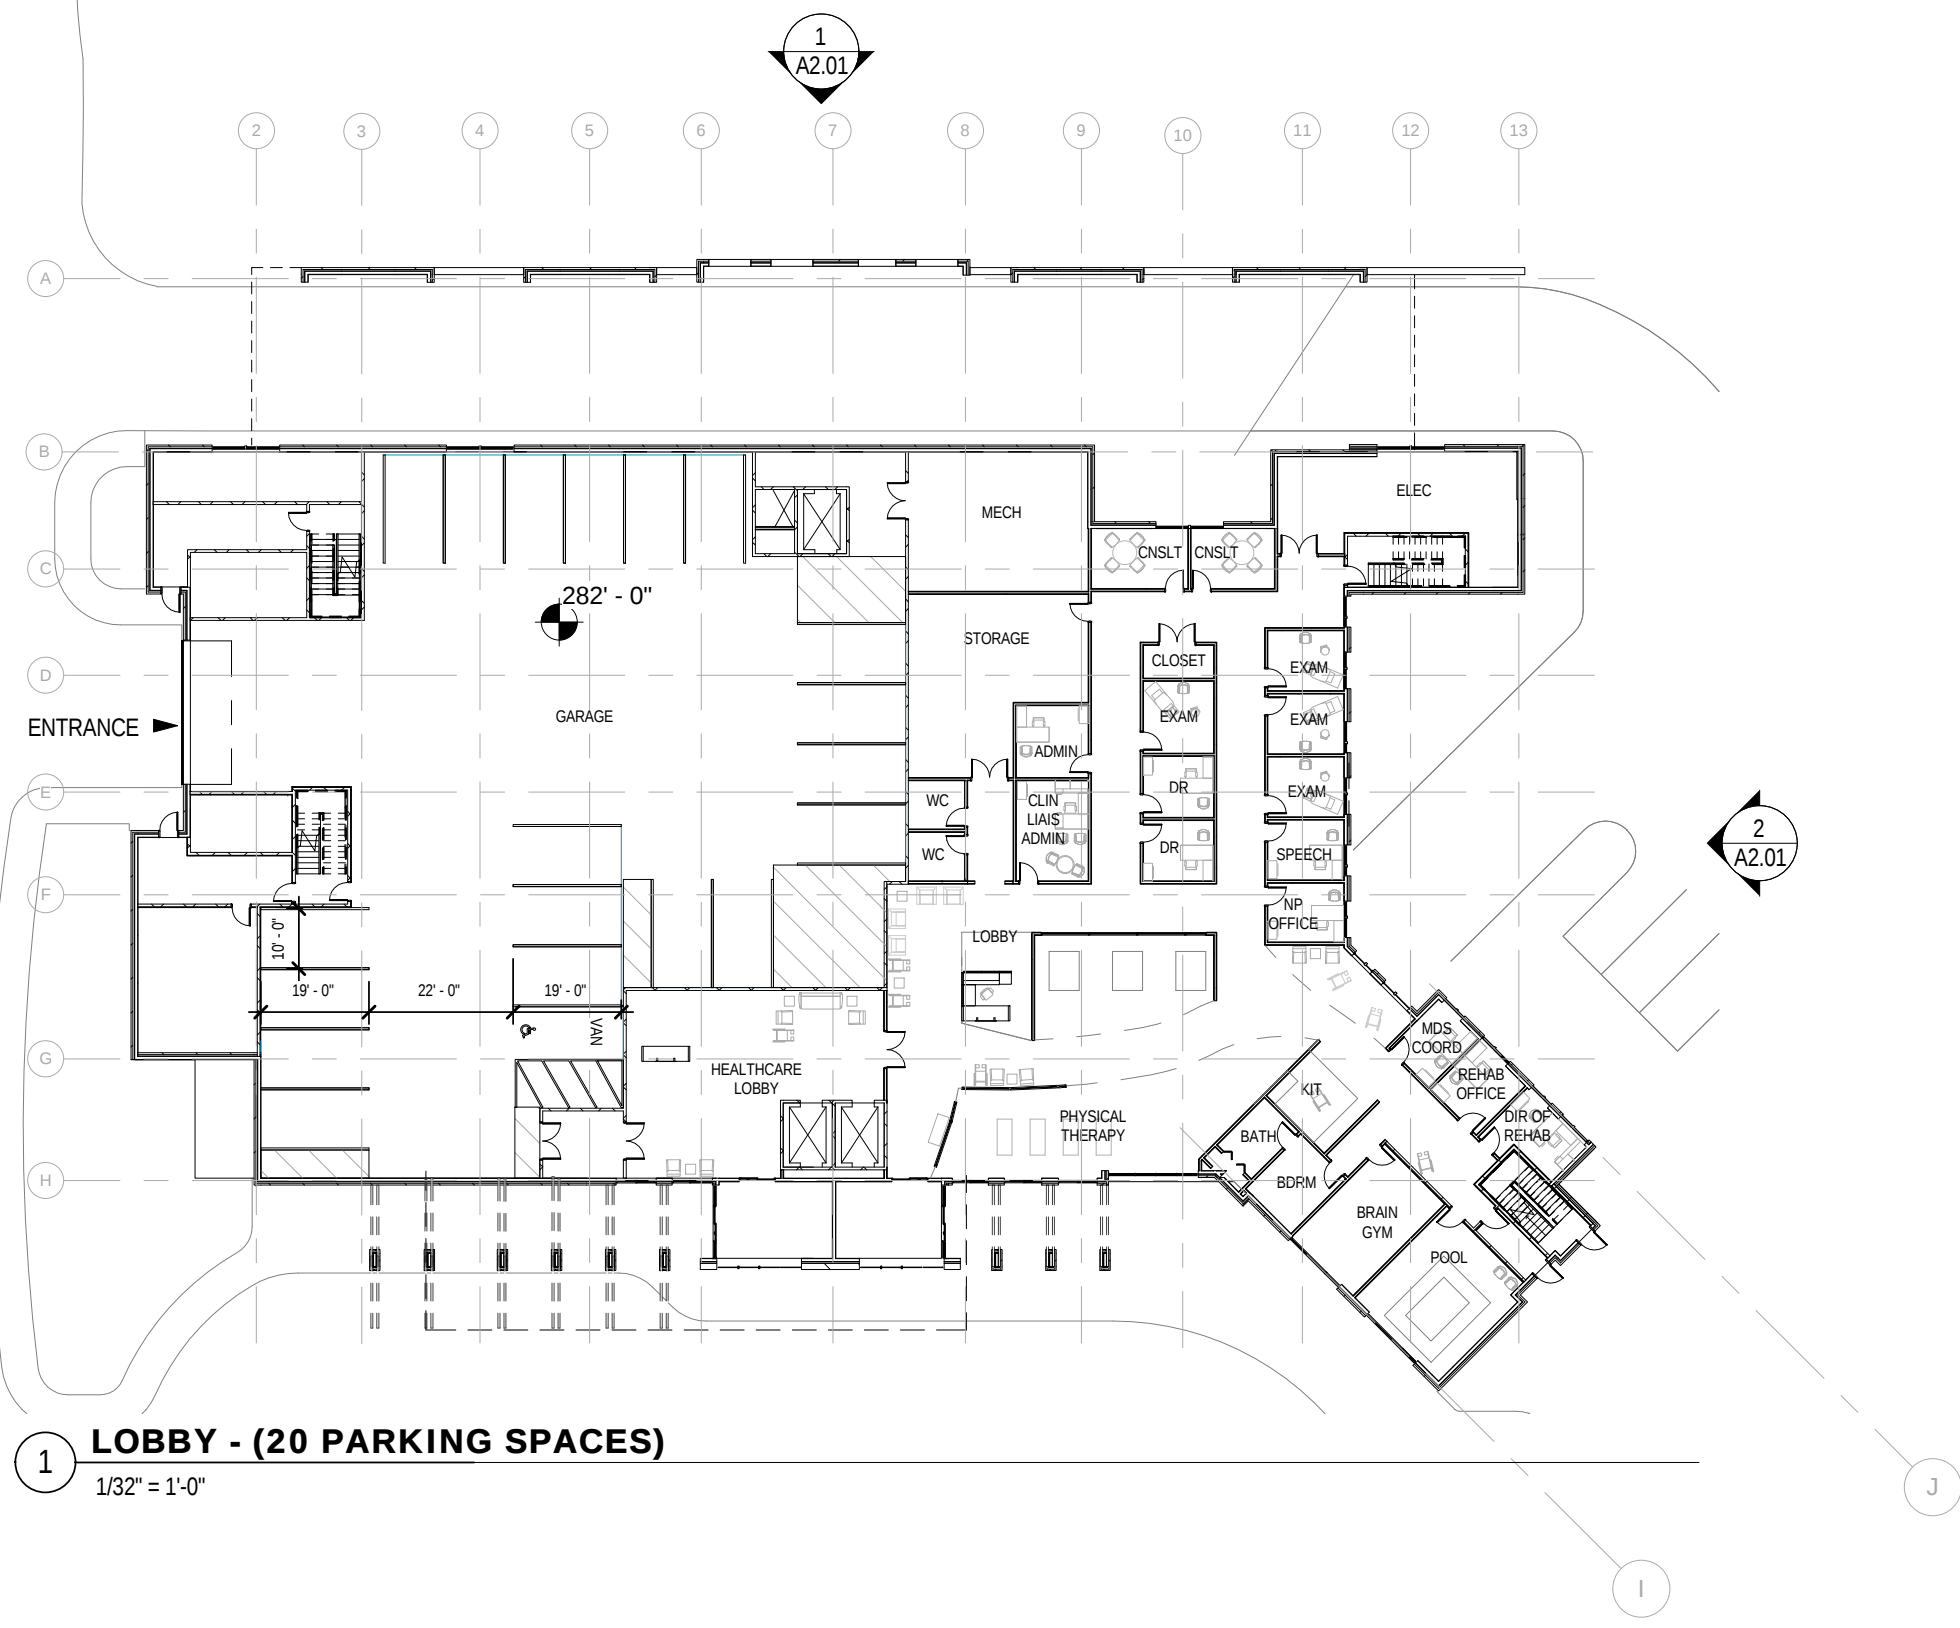


FLOOR PLAN BUILDING A

Perkins Eastman
2121 WARD COURT, NW
FLOOR 6
WASHINGTON, DC 20037
T. 202.861.1325
F. 202.861.1326




Ingleside at Rock Creek
3050 Military Road NW Washington, D.C. 20015
SCALE: 1/32" = 1'-0"
09/30/2014

A1.02

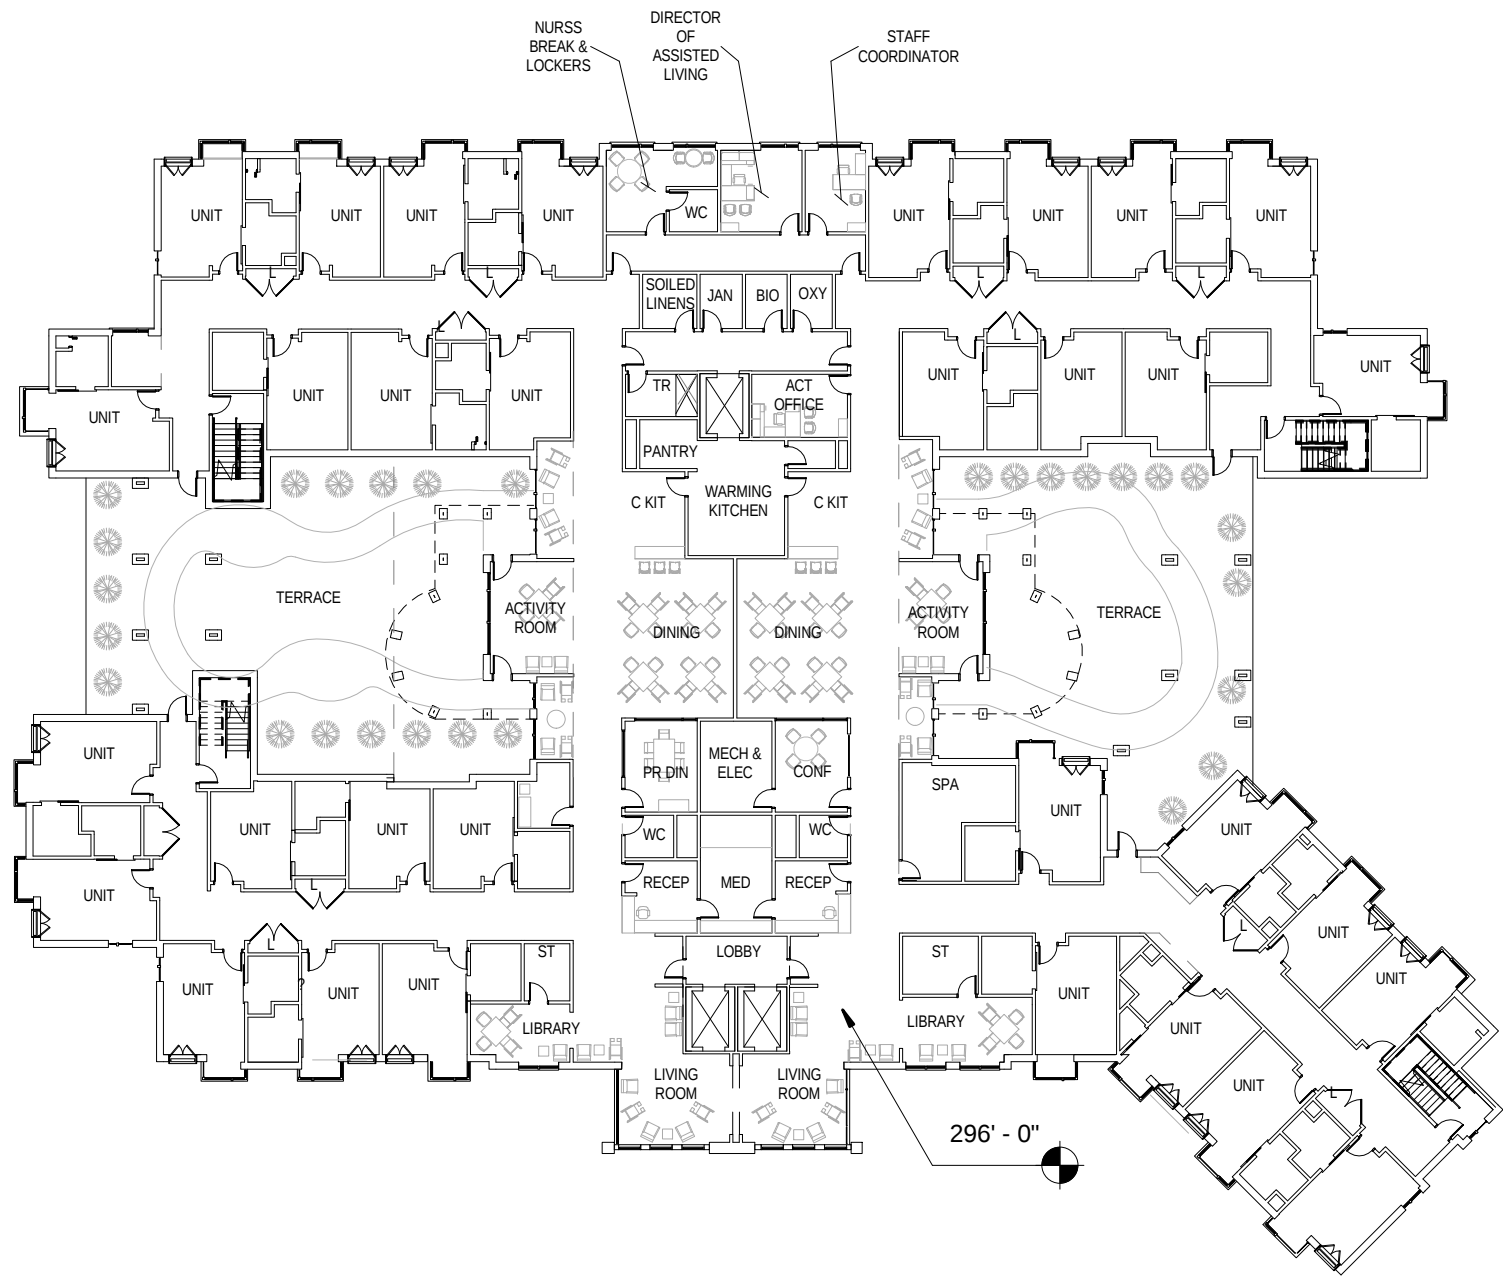

FLOOR 2 : MEMORY CARE
 FLOOR 3 : NURSING
 FLOOR 4 : NURSING

1 HEALTH CARE FLOORS 2, 3 & 4
 1/32" = 1'-0"

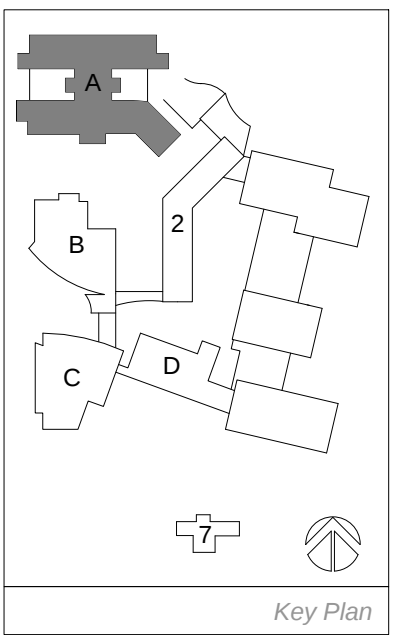

FLOOR PLAN BUILDING A

Perkins Eastman
 2121 WARD COURT, NW
 FLOOR 6
 WASHINGTON, DC 20037
 T. 202.861.1325
 F. 202.861.1326




Ingleside at Rock Creek
 3050 Military Road NW Washington, D.C. 20015


SCALE: As indicated

09/30/2014


A1.03

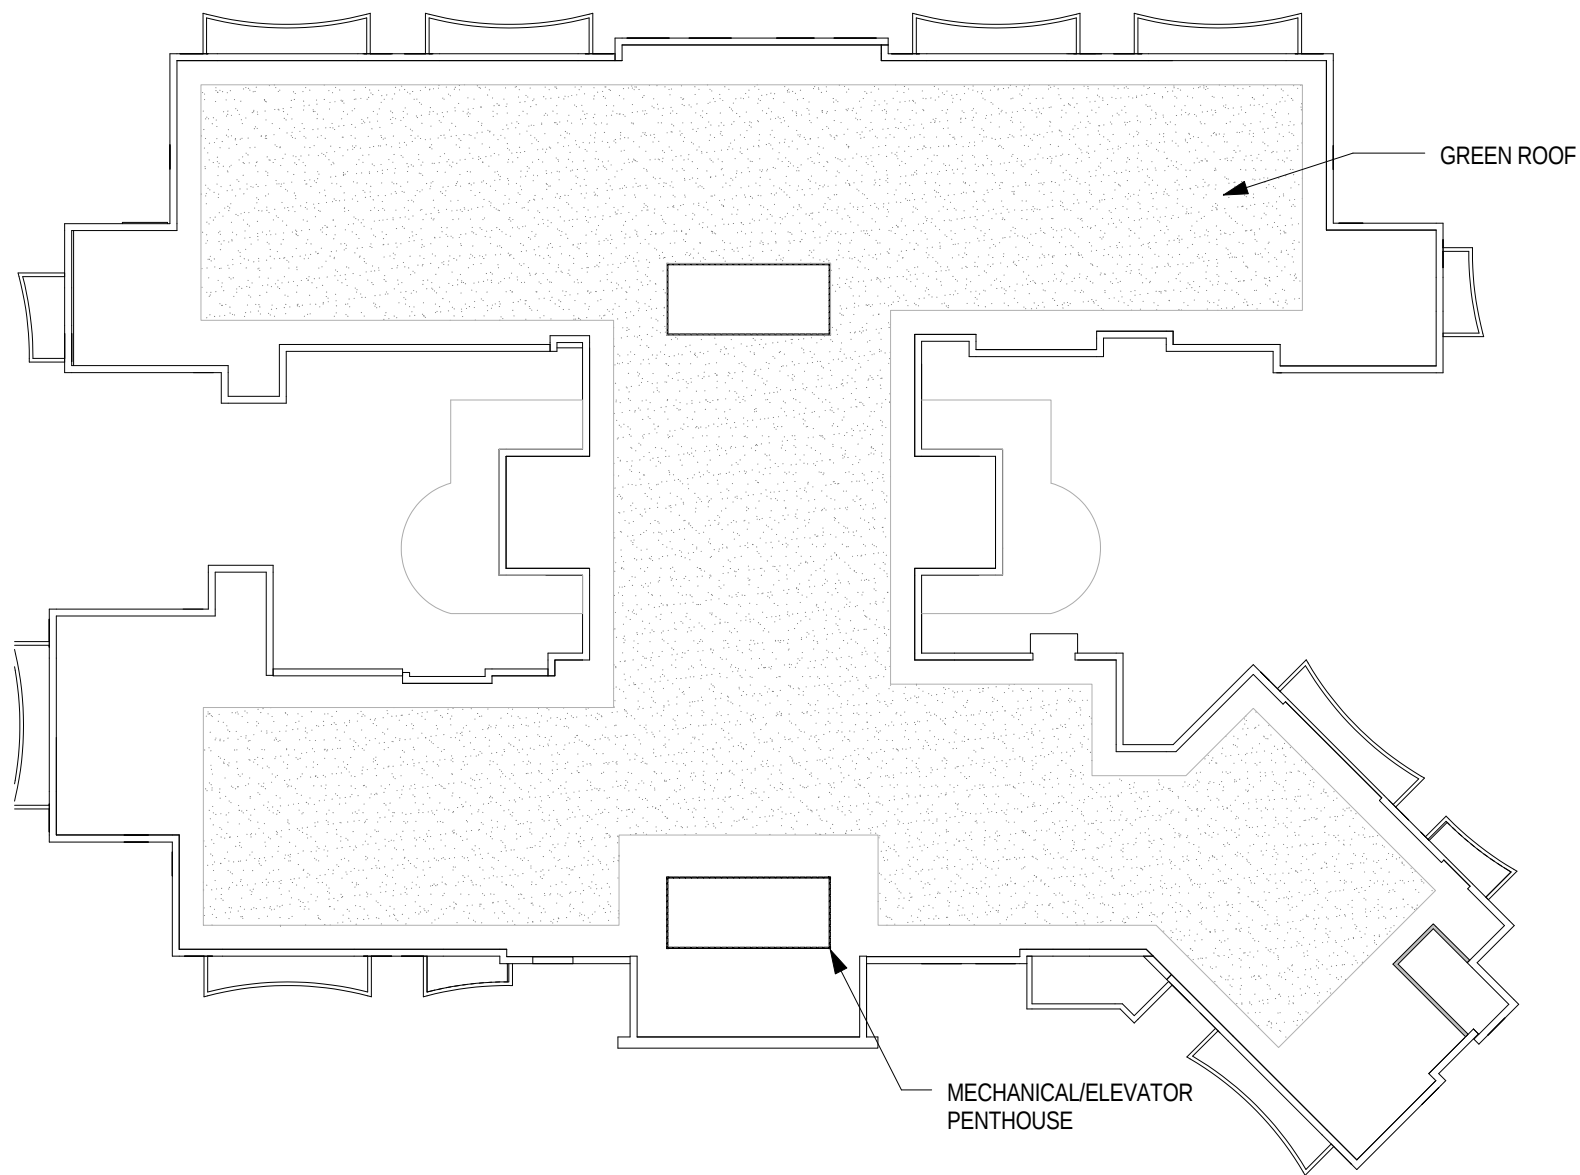


1 **ROOF PLAN - ELEV. 332' - 0"**
1/32" = 1'-0"

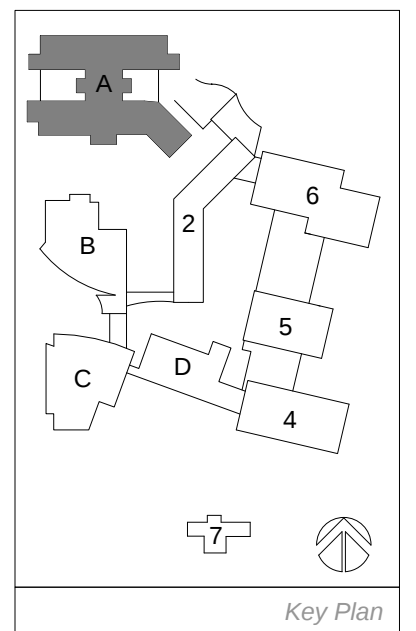

ROOF PLAN BUILDING A

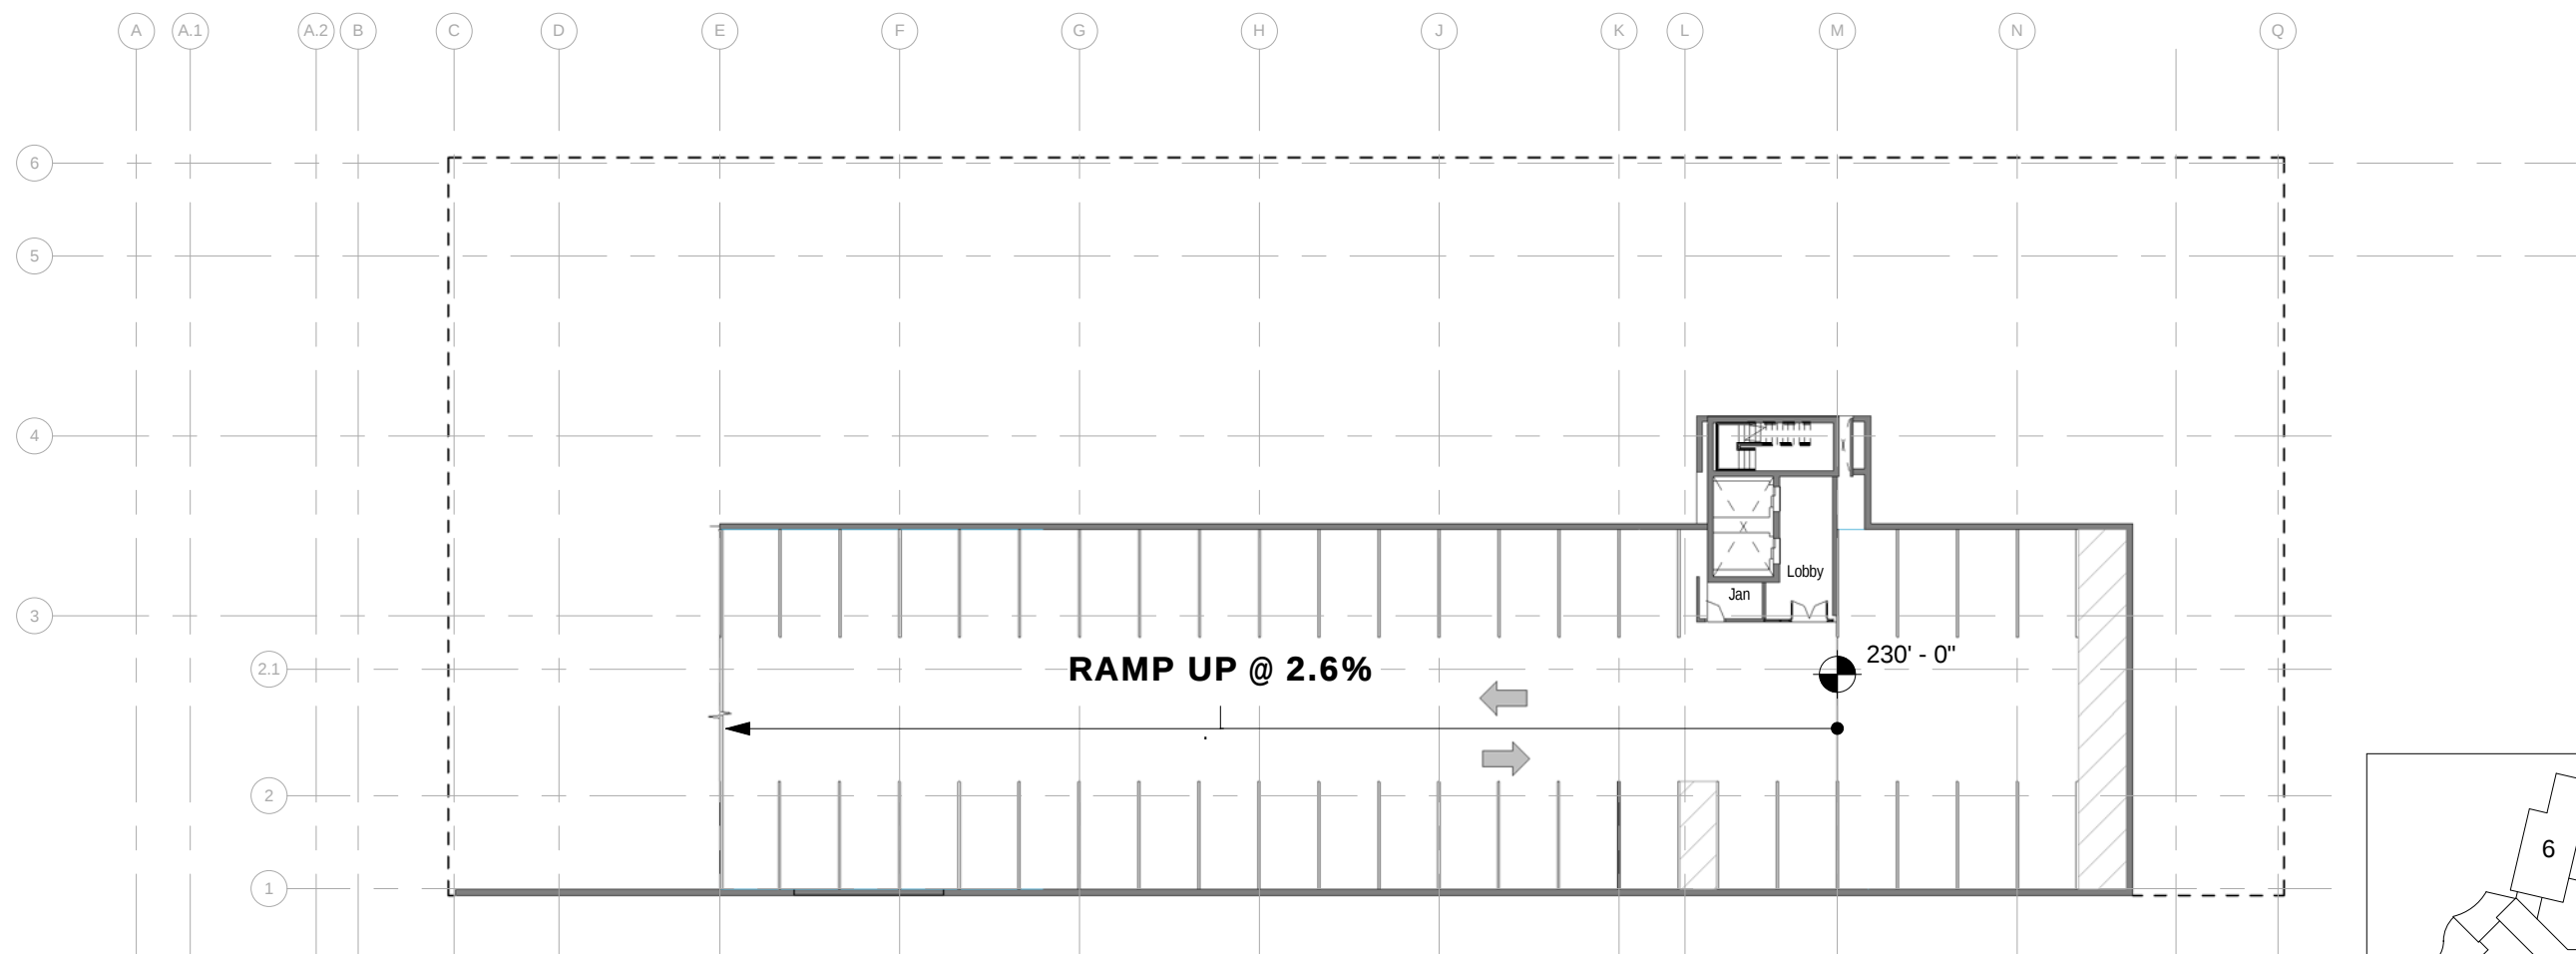

1 **LEVEL G5 - ELEV. 230' - 0" (42 PARKING SPACES)**
1/32" = 1'-0"

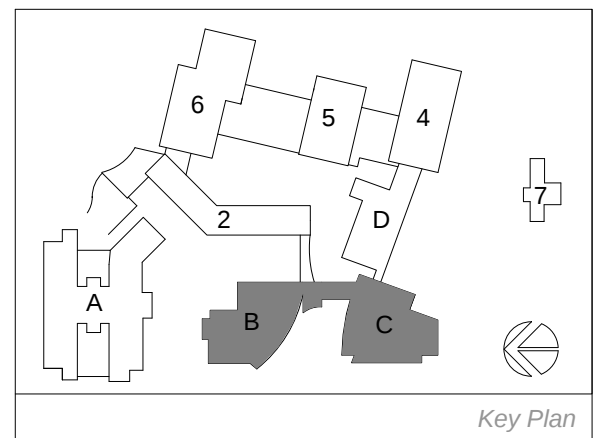

FLOOR PLAN BUILDINGS B & C

Perkins Eastman
2121 WARD COURT, NW
FLOOR 6
WASHINGTON, DC 20037
T. 202.861.1325
F. 202.861.1326




Ingleside at Rock Creek
3050 Military Road NW Washington, D.C. 20015


SCALE: 1/32" = 1'-0"

09/30/2014

A1.05

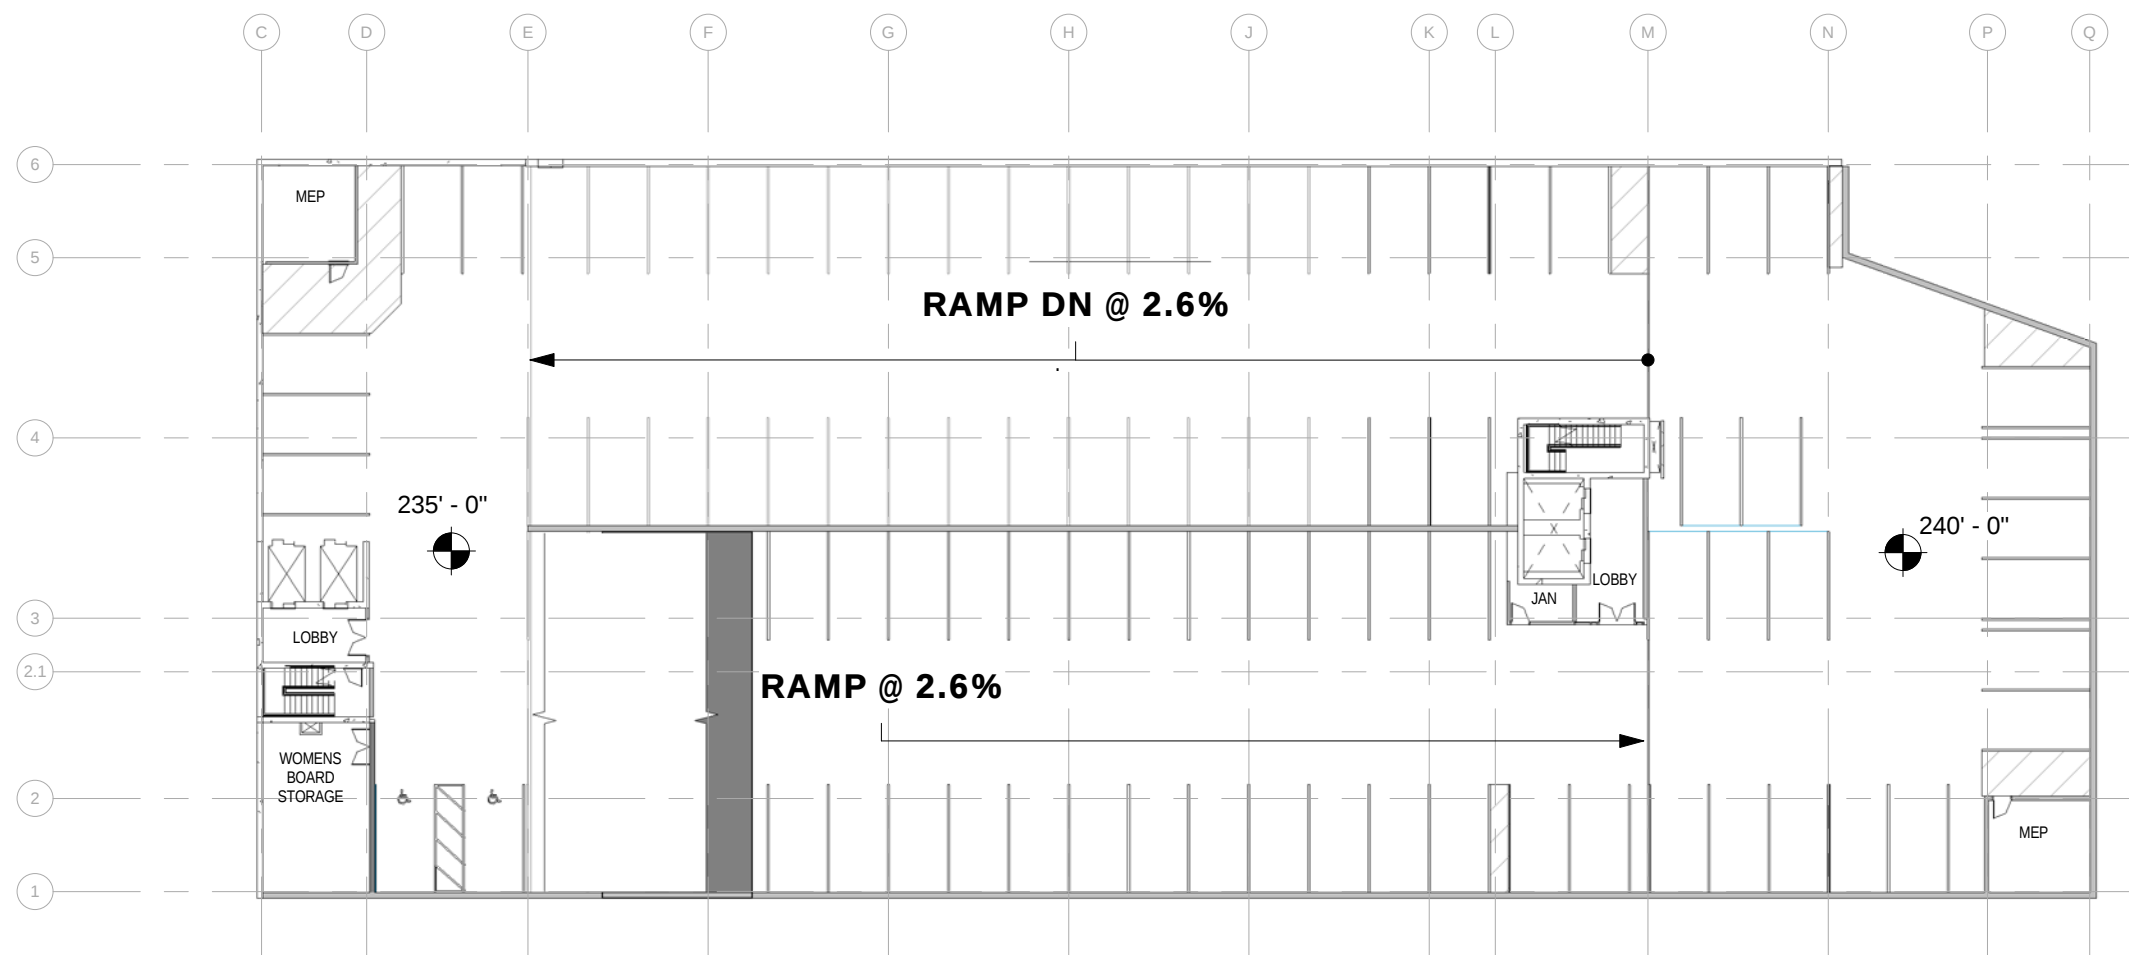

1 **LEVEL G4 - ELEV. 240' - 0" (80 PARKING SPACES)**
1/32" = 1'-0"

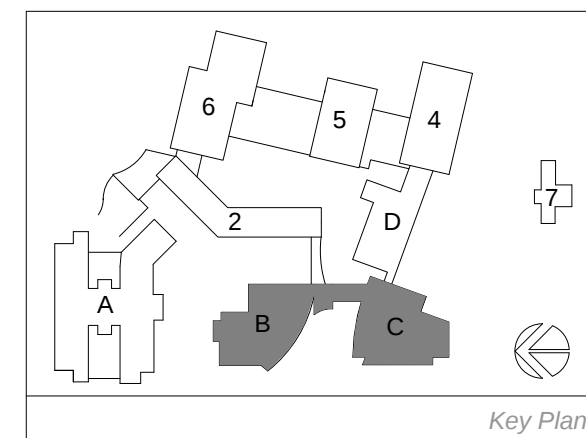

FLOOR PLAN BUILDINGS B & C

Perkins Eastman
2121 WARD COURT, NW
FLOOR 6
WASHINGTON, DC 20037
T. 202.861.1325
F. 202.861.1326




Ingleside at Rock Creek
3050 Military Road NW Washington, D.C. 20015


SCALE: 1/32" = 1'-0"

09/30/2014


A1.06

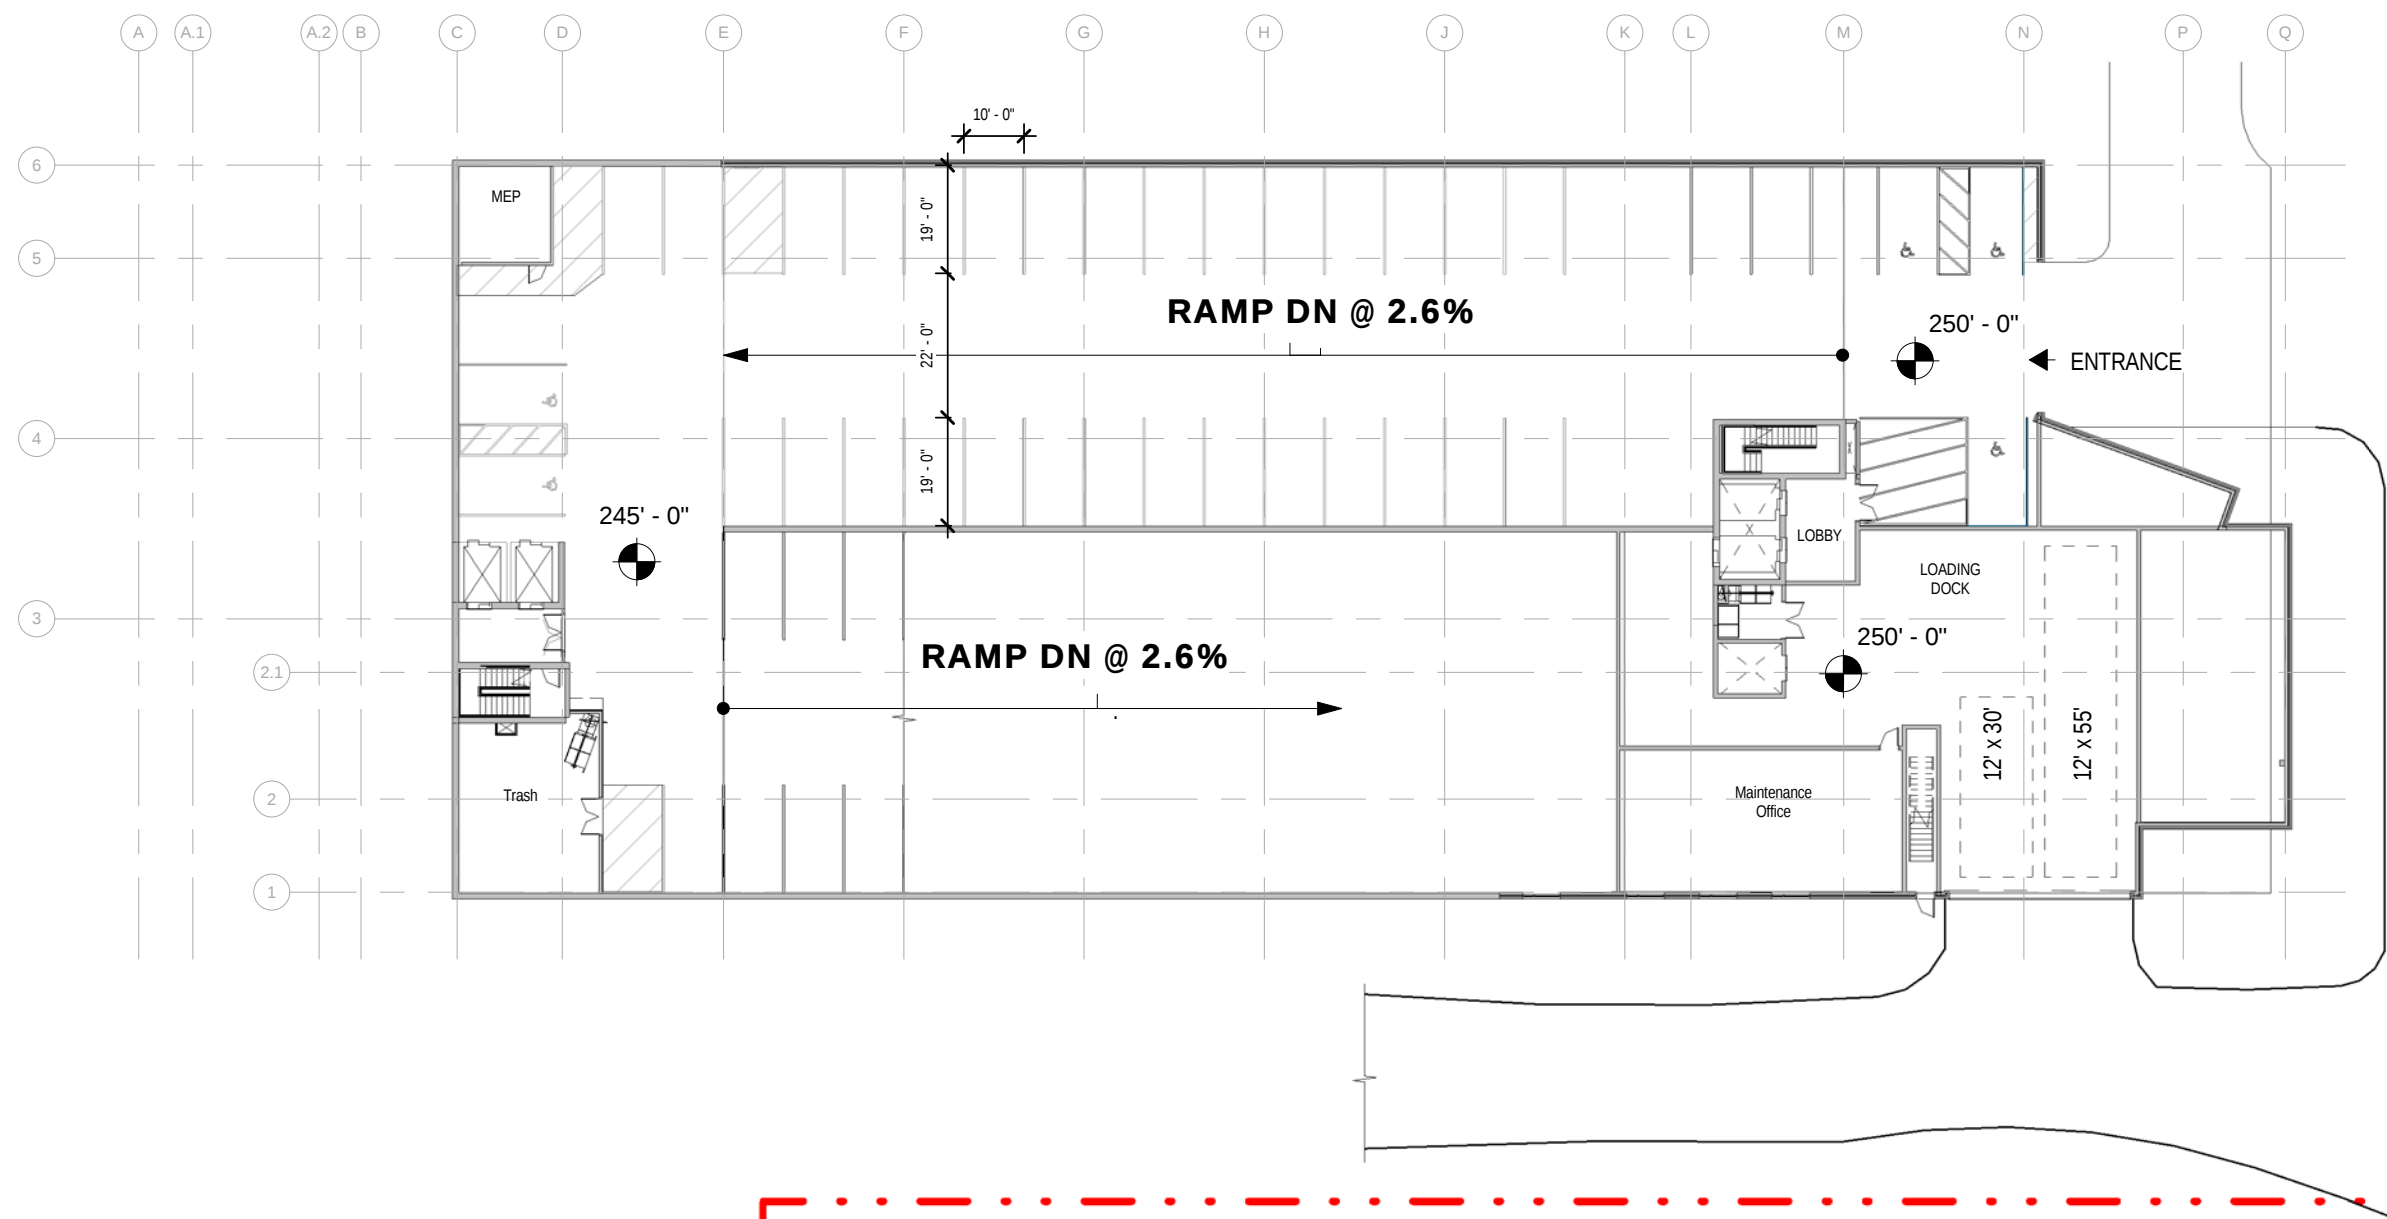


1 **LEVEL G3 - ELEV. 250' - 0" (48 PARKING SPACES)**
1/32" = 1'-0"

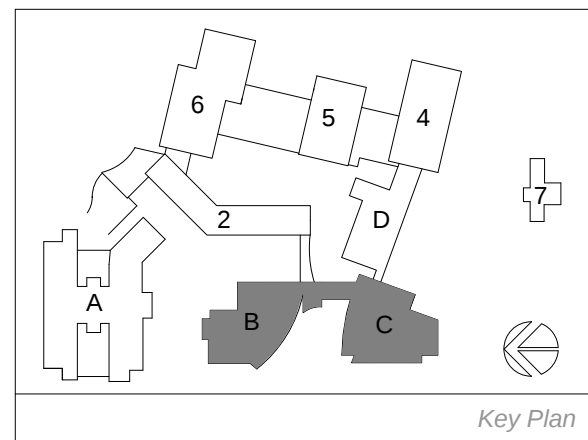

FLOOR PLAN BUILDINGS B & C

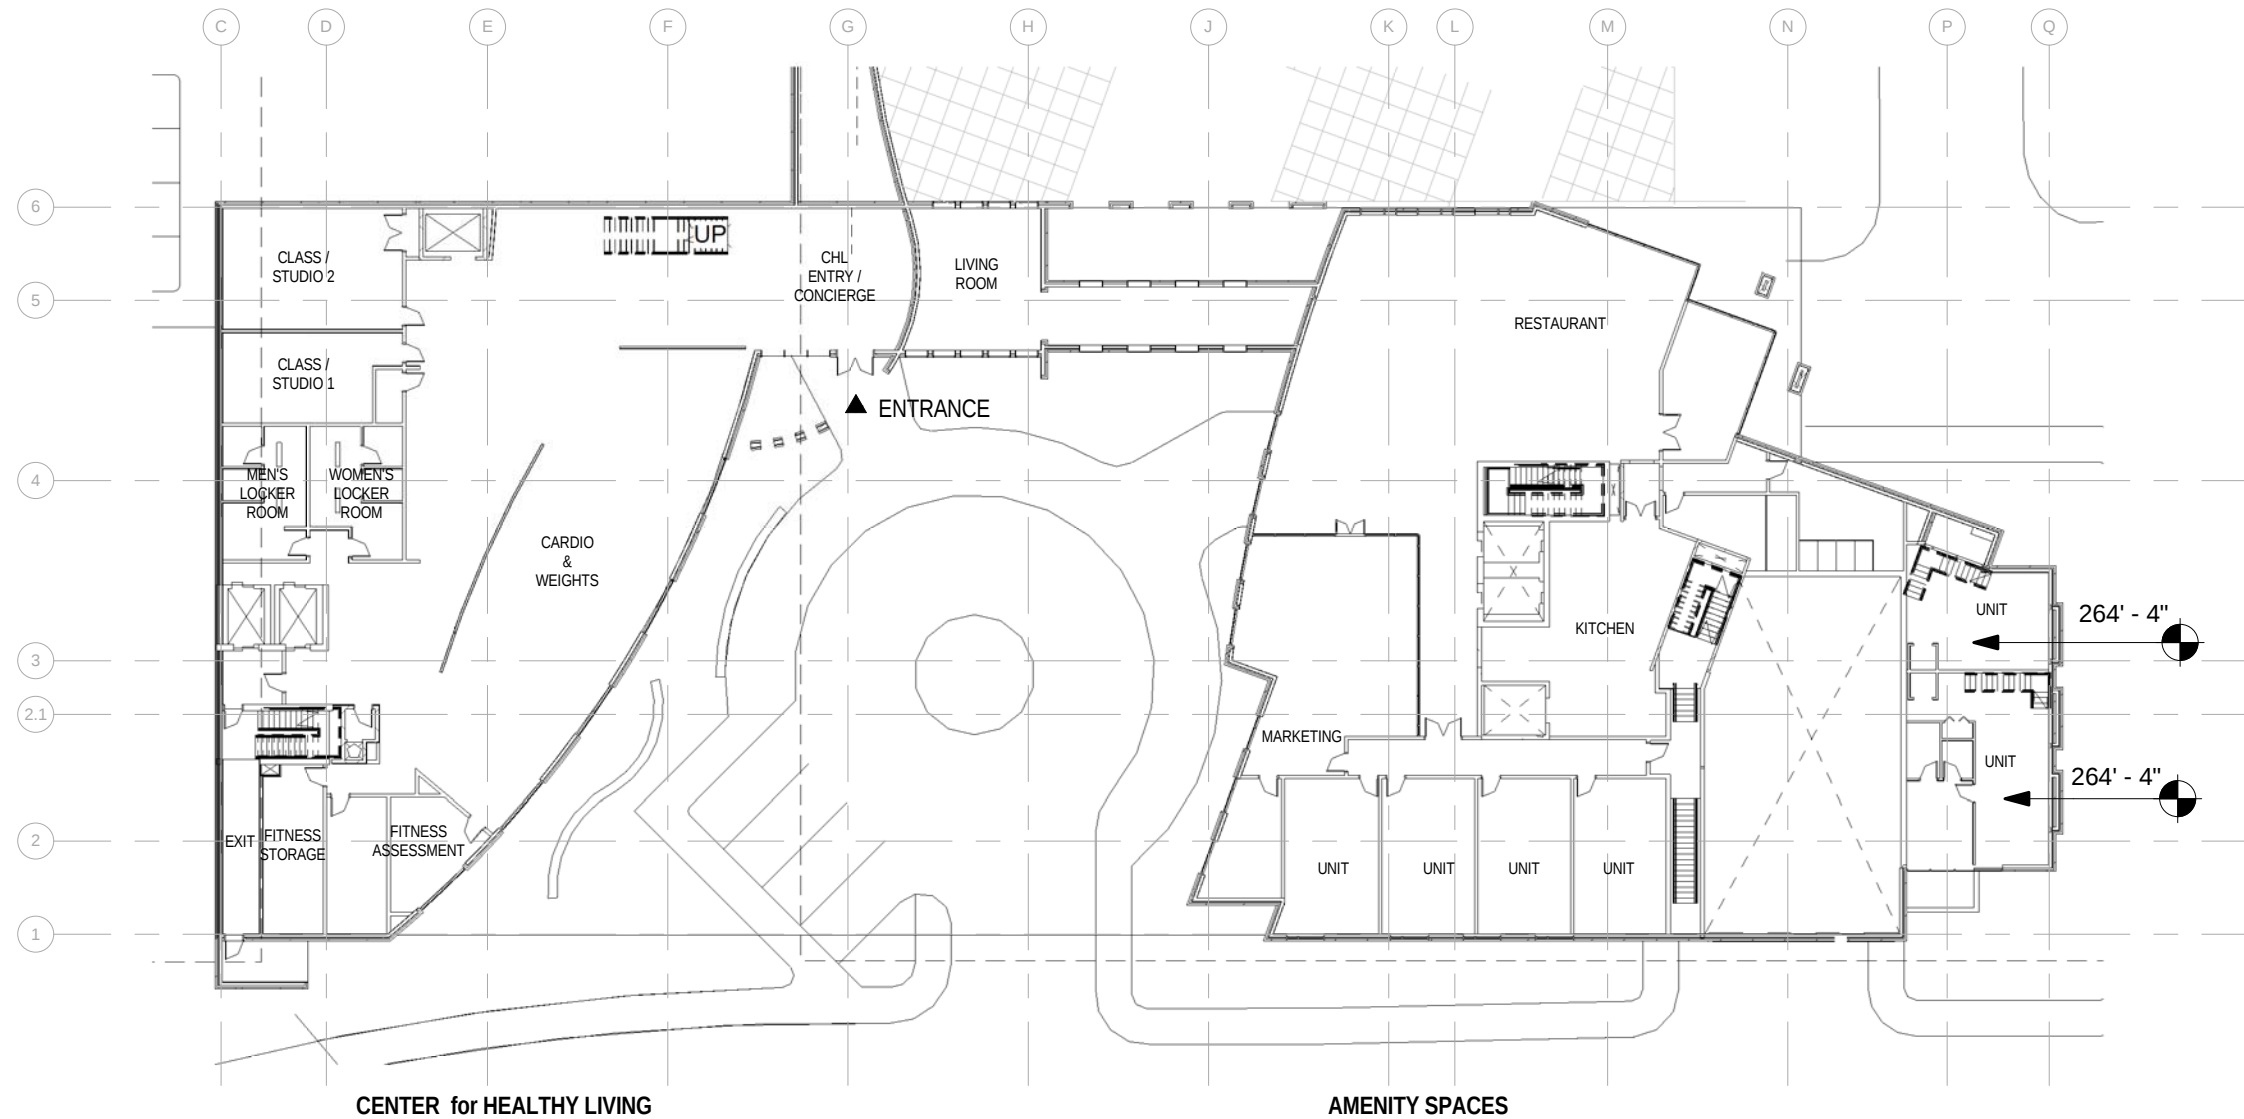

1 **LEVEL G2 - ELEV. 260' - 0"**
1/32" = 1'-0"

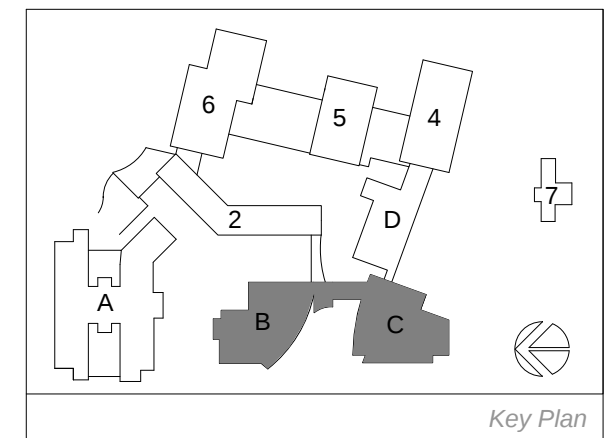

FLOOR PLAN BUILDINGS B & C

Perkins Eastman
2121 WARD COURT, NW
FLOOR 6
WASHINGTON, DC 20037
T. 202.861.1325
F. 202.861.1326





Ingleside at Rock Creek
3050 Military Road NW Washington, D.C. 20015

SCALE: 1/32" = 1'-0"

09/30/2014

A1.08

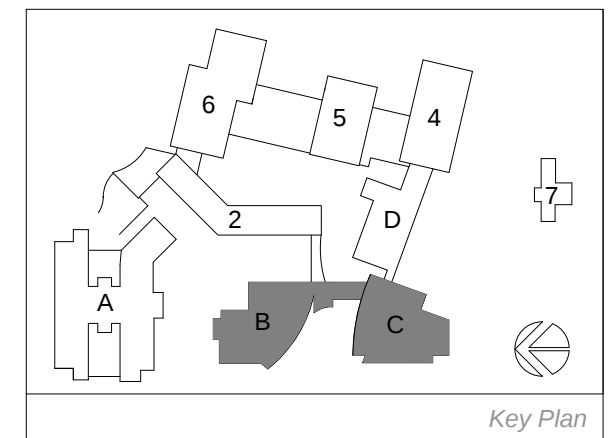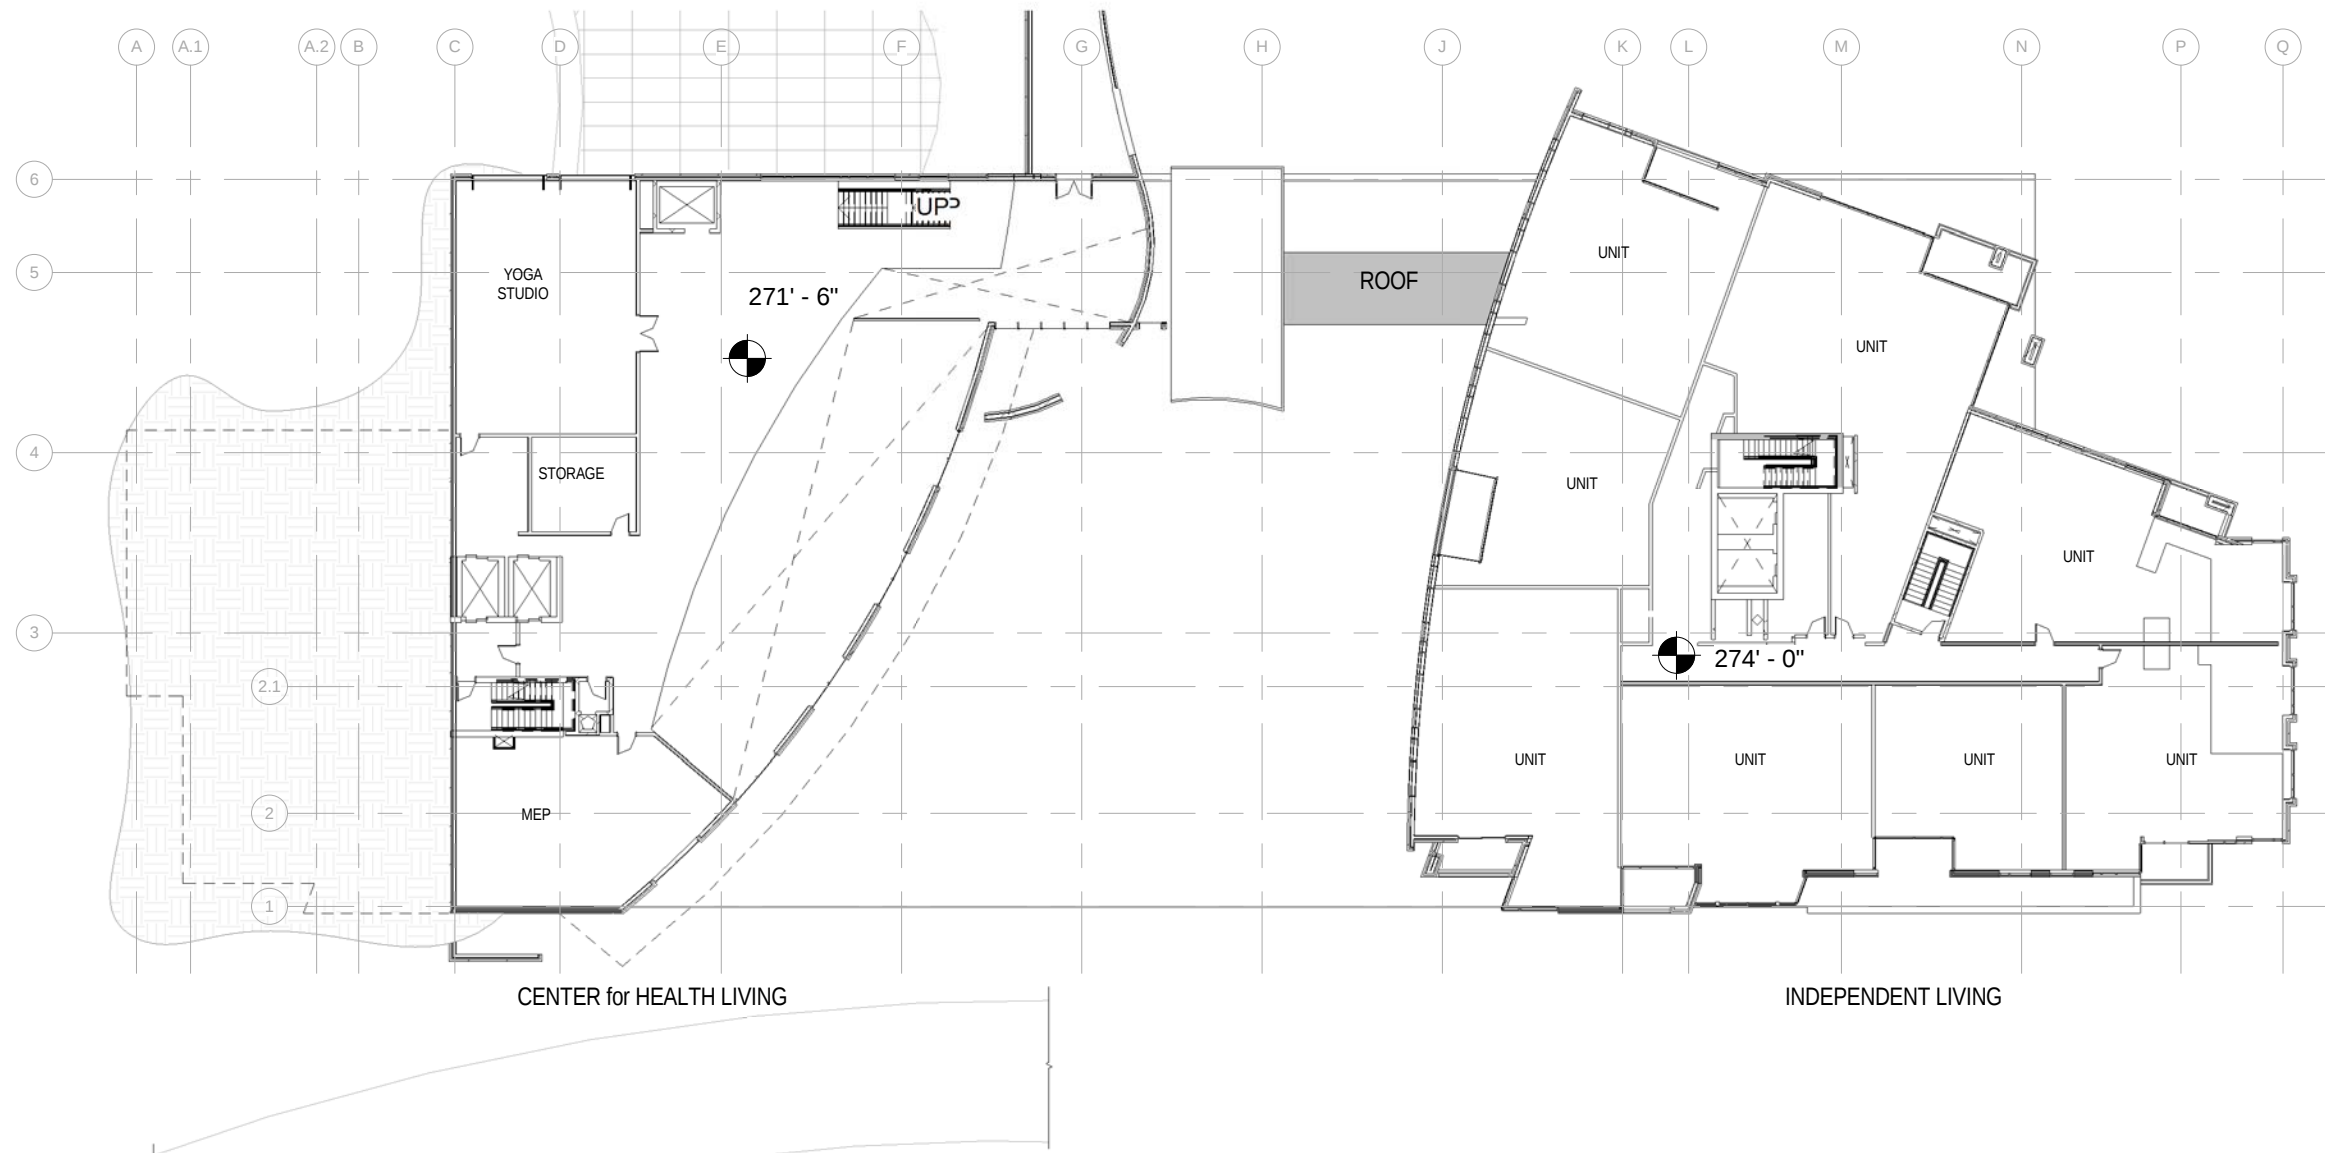

1 LEVEL G1
1/32" = 1'-0"

FLOOR PLAN BUILDINGS B & C

Perkins Eastman
2121 WARD COURT, NW
FLOOR 6
WASHINGTON, DC 20037
T. 202.861.1325
F. 202.861.1326






Ingleside at Rock Creek
3050 Military Road NW Washington, D.C. 20015

SCALE: 1/32" = 1'-0"

09/30/2014

A1.09

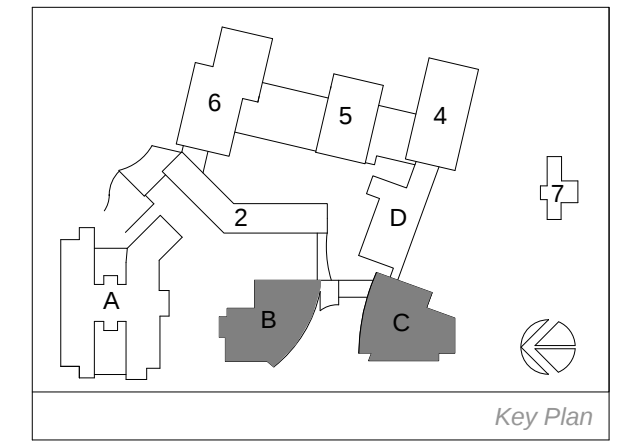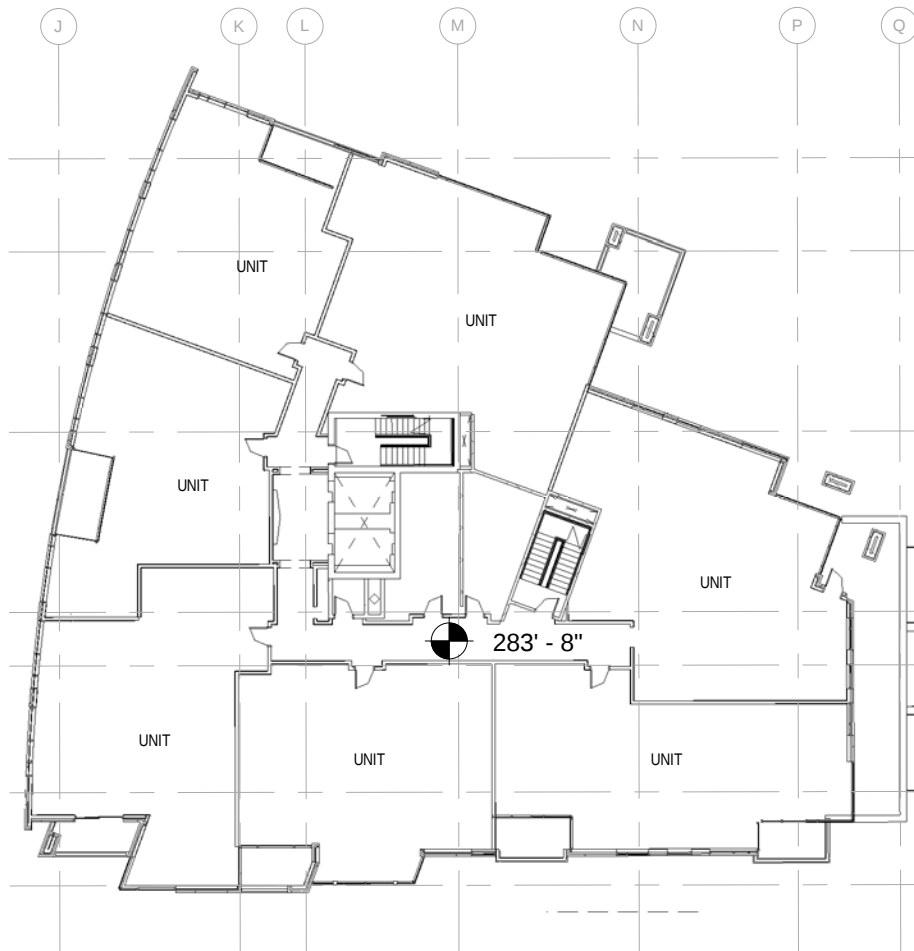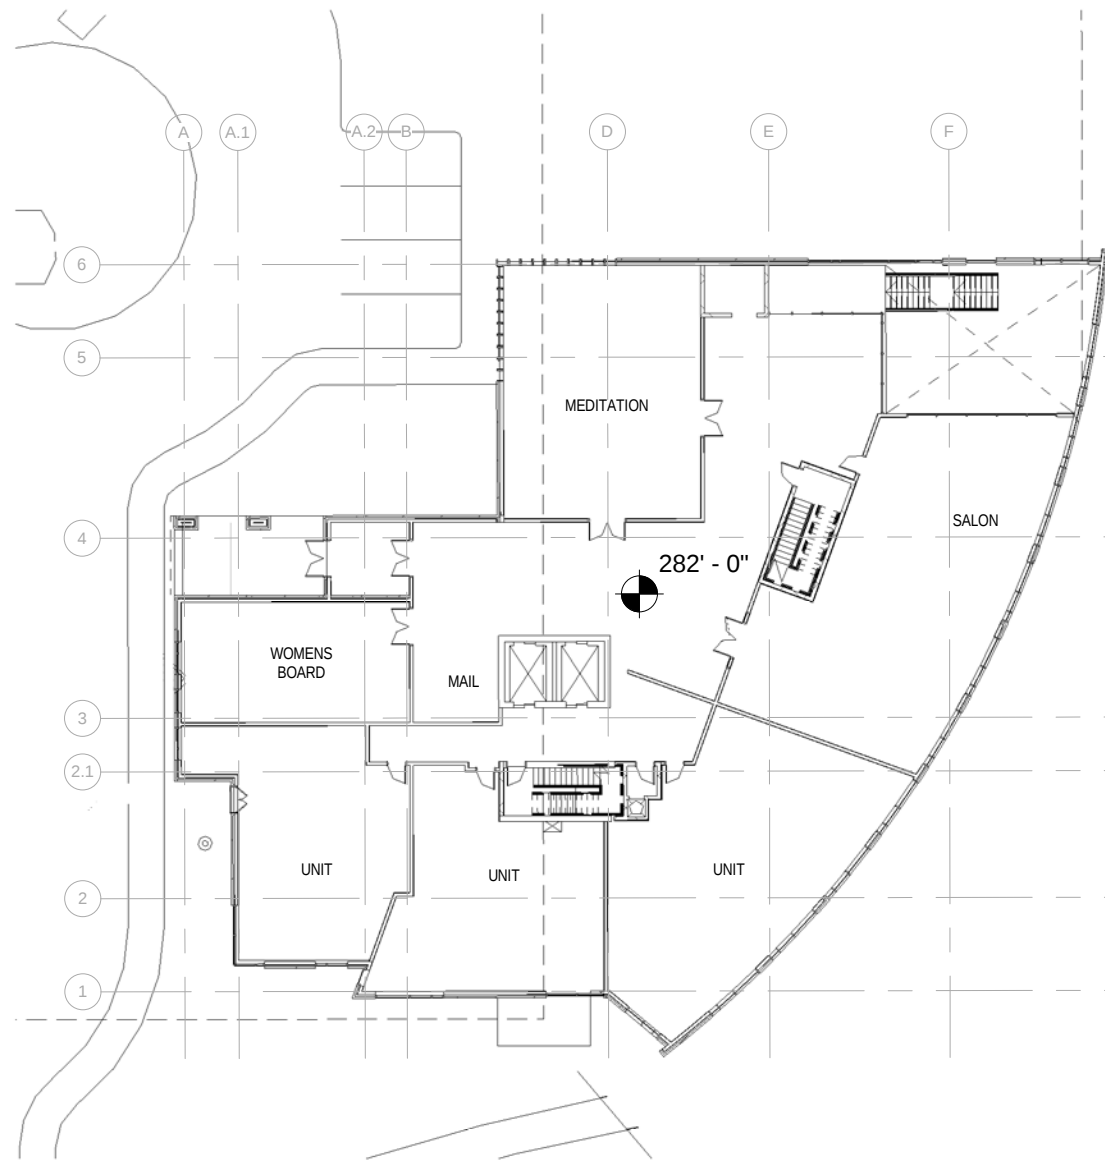

1 **LEVEL 1**
1/32" = 1'-0"

FLOOR PLAN BUILDINGS B & C

Perkins Eastman
2121 WARD COURT, NW
FLOOR 6
WASHINGTON, DC 20037
T. 202.861.1325
F. 202.861.1326




Ingleside at Rock Creek
3050 Military Road NW Washington, D.C. 20015

SCALE: 1/32" = 1'-0"

09/30/2014

A1.10

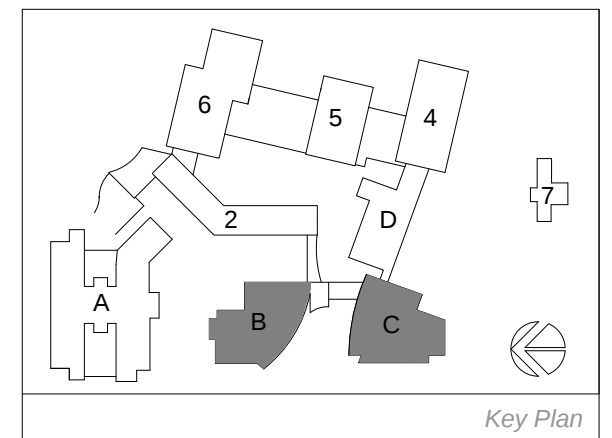

FLOOR PLAN BUILDINGS B & C

Perkins Eastman
 2121 WARD COURT, NW
 FLOOR 6
 WASHINGTON, DC 20037
 T. 202.861.1325
 F. 202.861.1326





Ingleside at Rock Creek
 3050 Military Road NW Washington, D.C. 20015

SCALE: 1/32" = 1'-0"

09/30/2014

A1.11

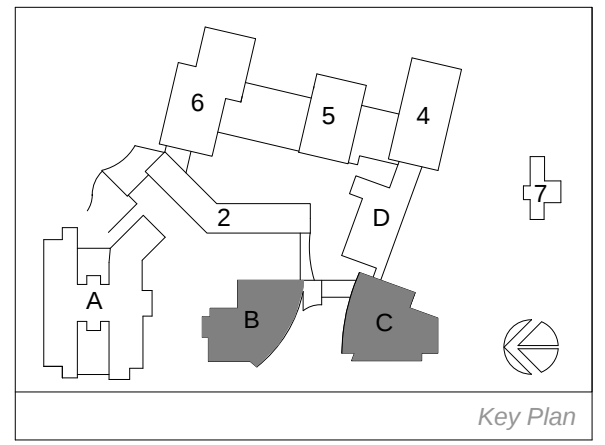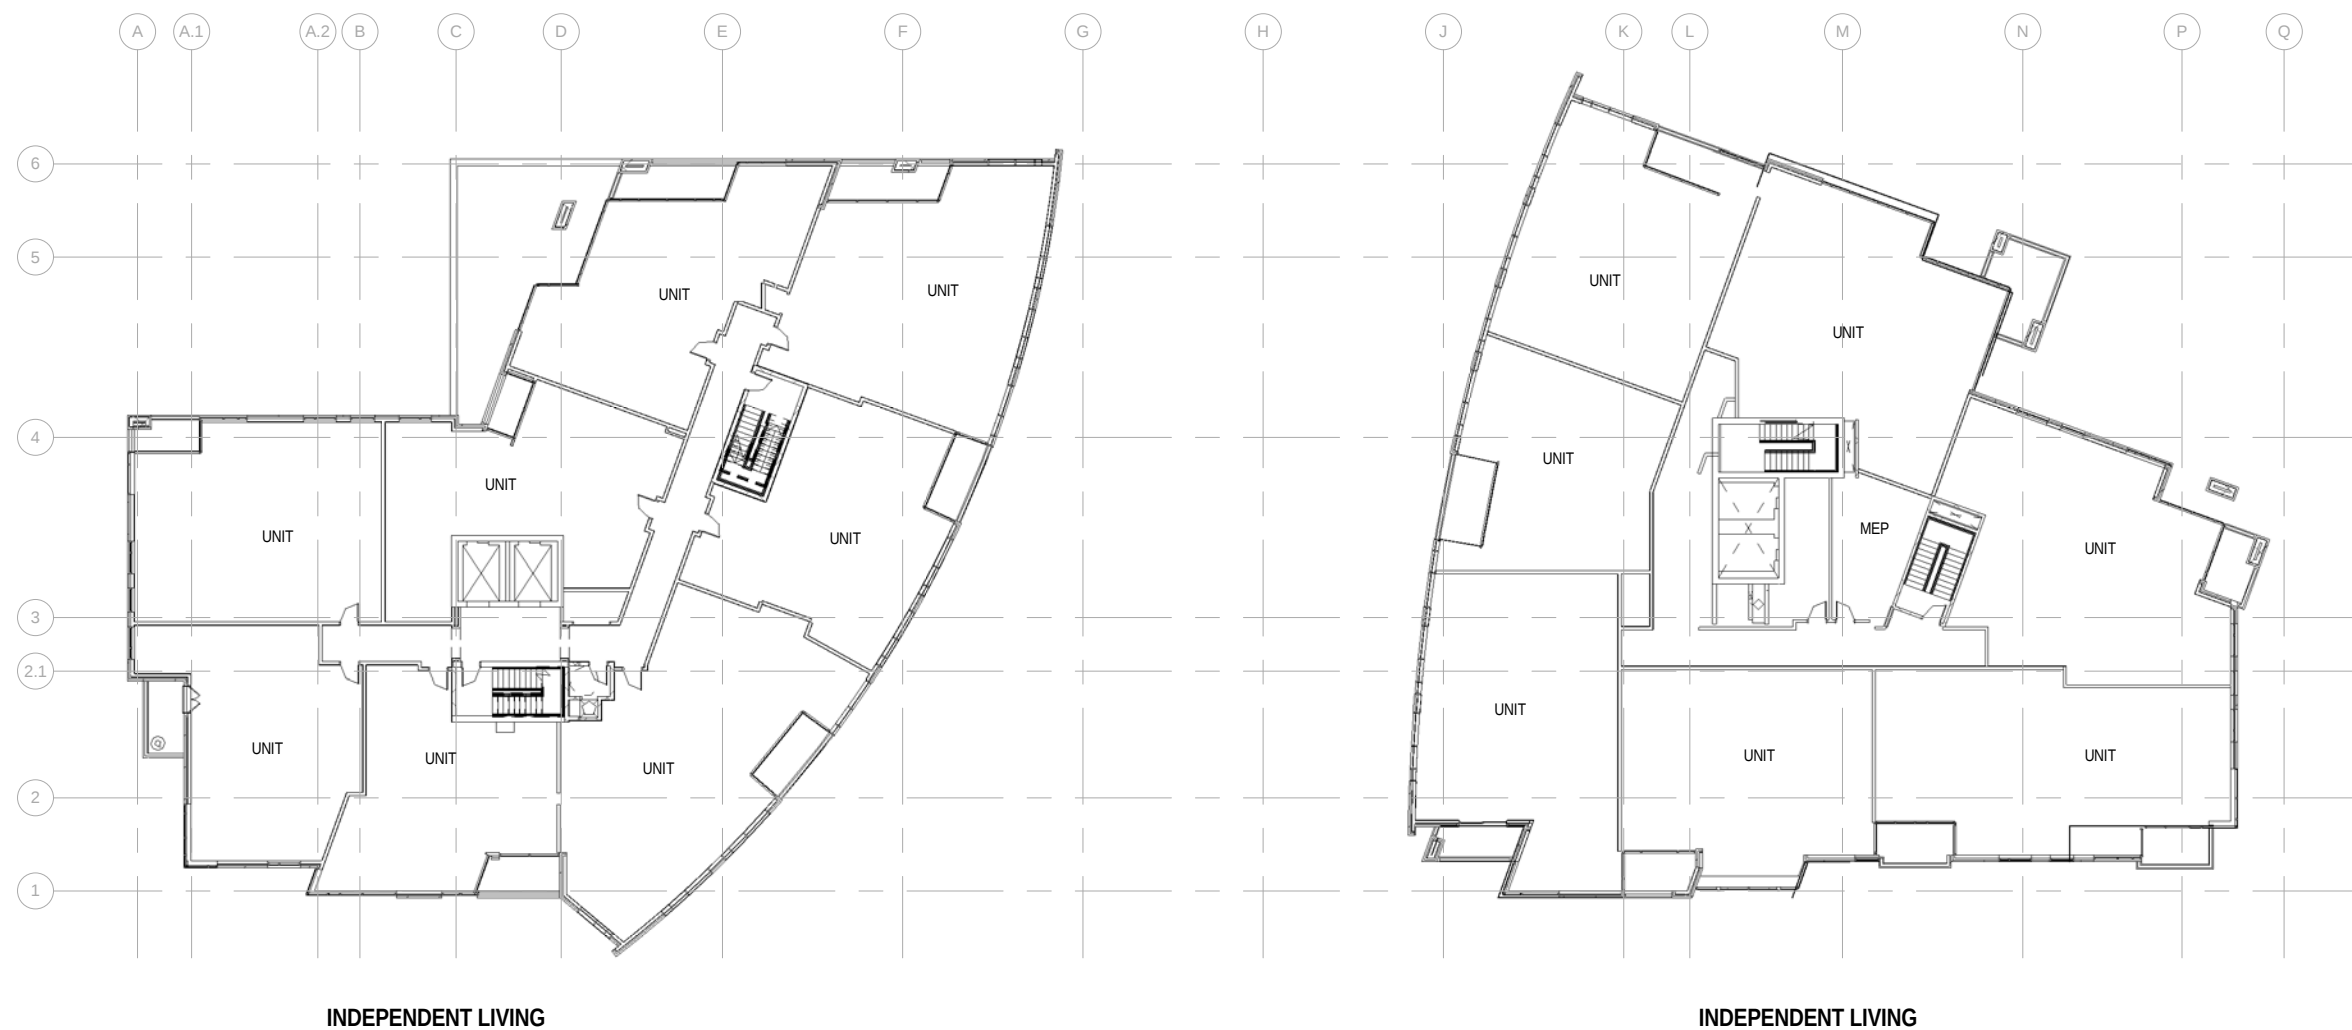

1 **LEVELS 3 - 6**
1/32" = 1'-0"

FLOOR PLAN BUILDINGS B & C

Perkins Eastman
2121 WARD COURT, NW
FLOOR 6
WASHINGTON, DC 20037
T. 202.861.1325
F. 202.861.1326





Ingleside at Rock Creek
3050 Military Road NW Washington, D.C. 20015

SCALE: 1/32" = 1'-0"

09/30/2014

A1.12

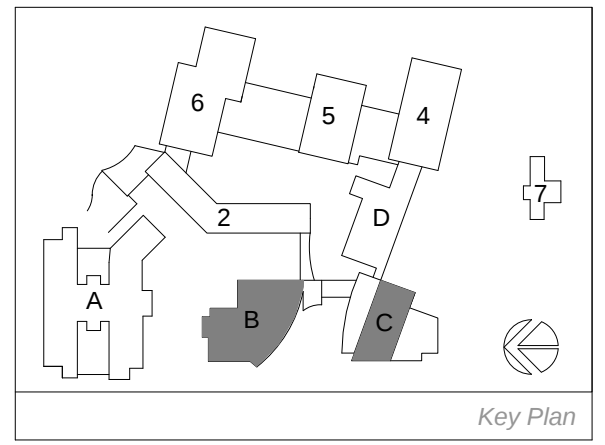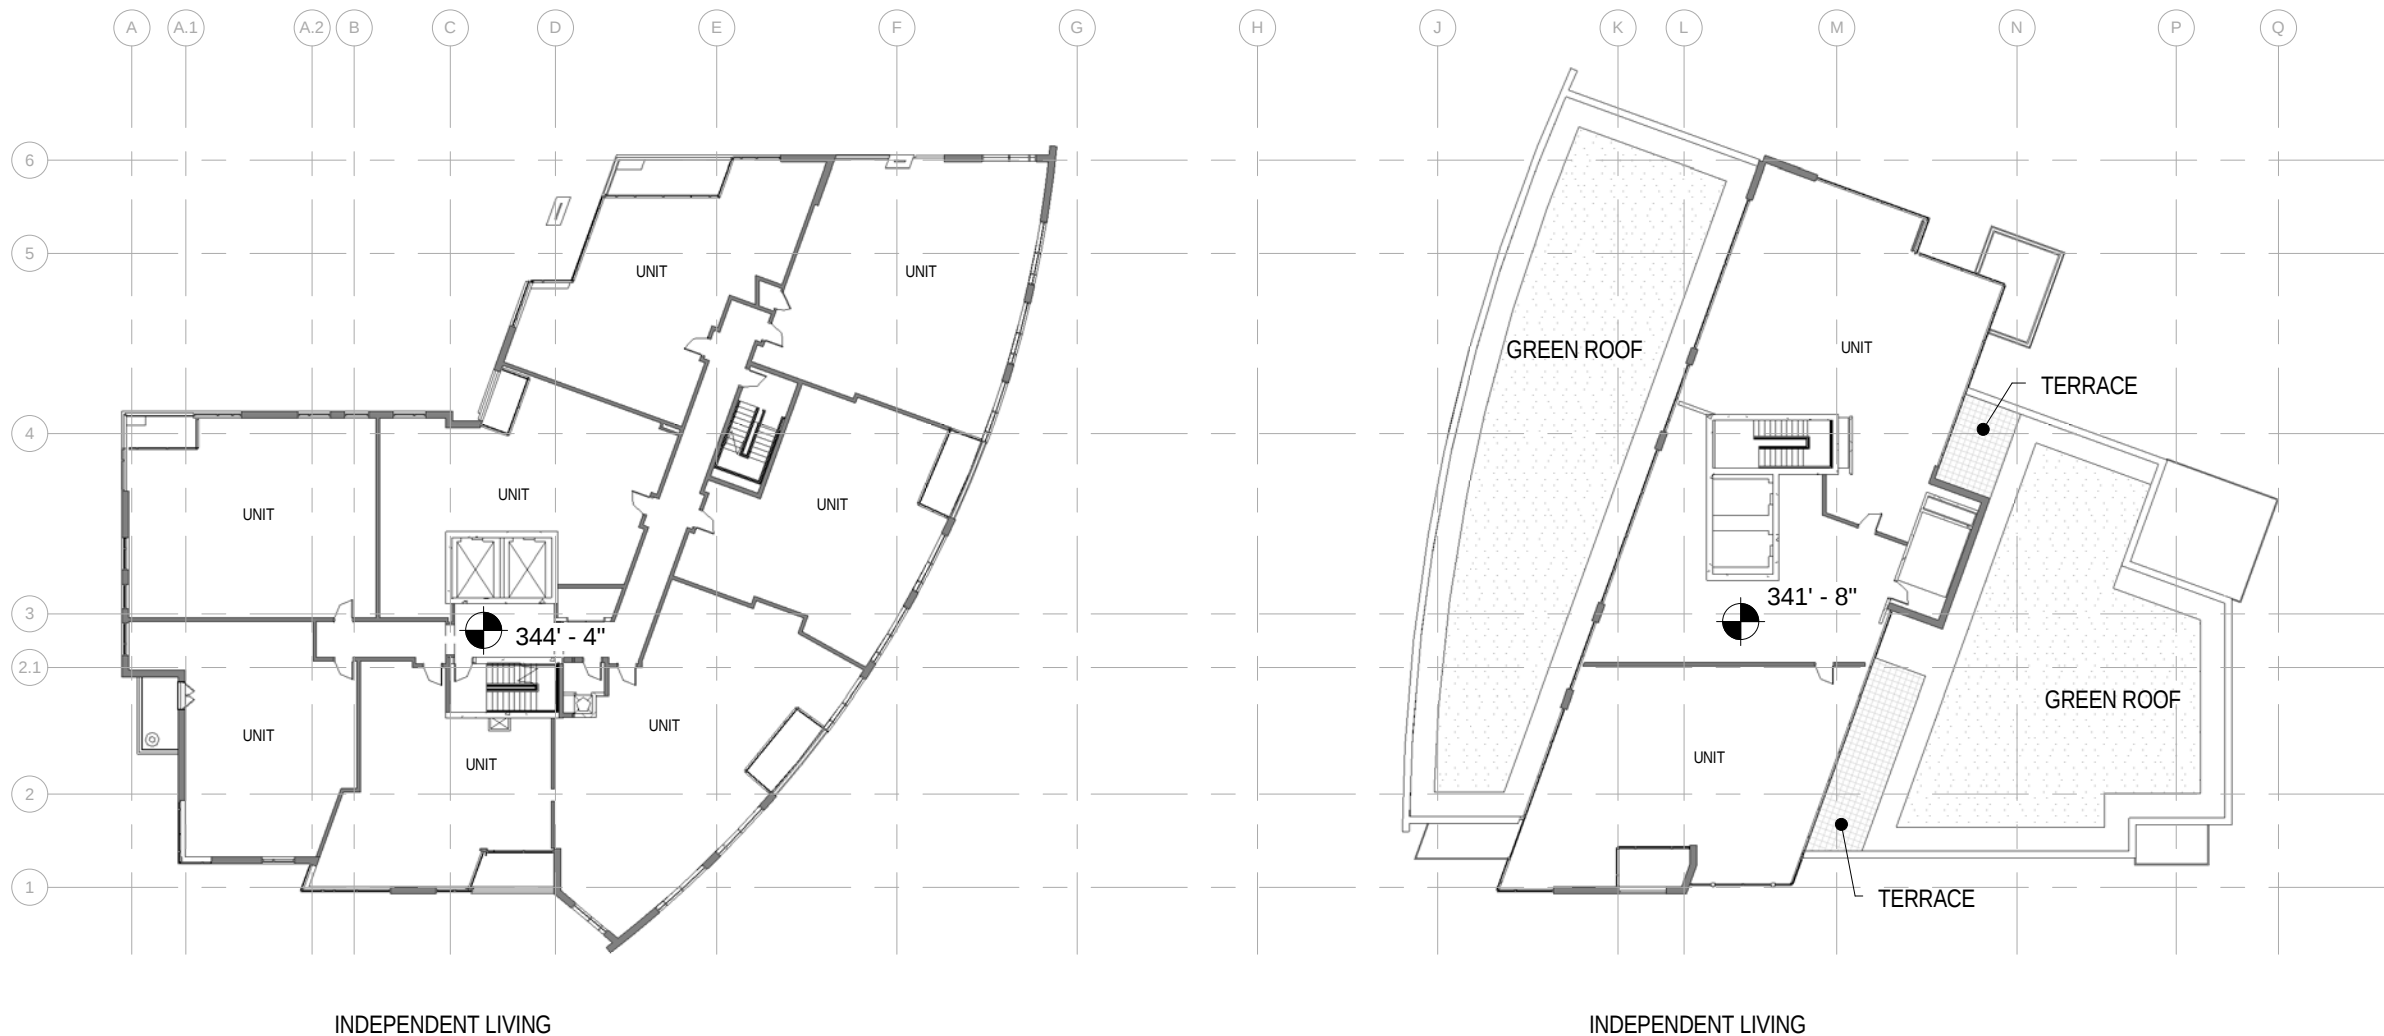

1 **LEVEL 7**
1/32" = 1'-0"

FLOOR PLAN BUILDINGS B & C

Perkins Eastman
2121 WARD COURT, NW
FLOOR 6
WASHINGTON, DC 20037
T. 202.861.1325
F. 202.861.1326





Ingleside at Rock Creek
3050 Military Road NW Washington, D.C. 20015

SCALE: 1/32" = 1'-0"


09/30/2014

A1.13

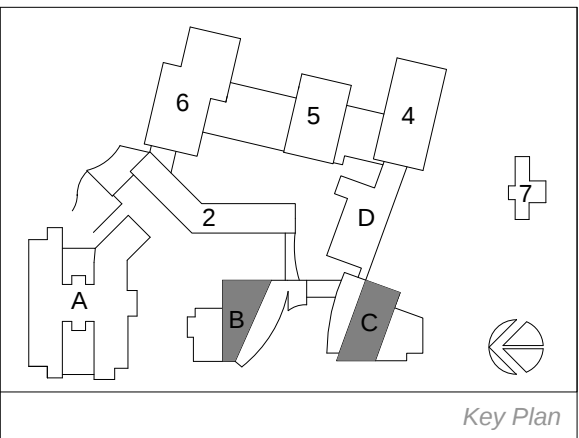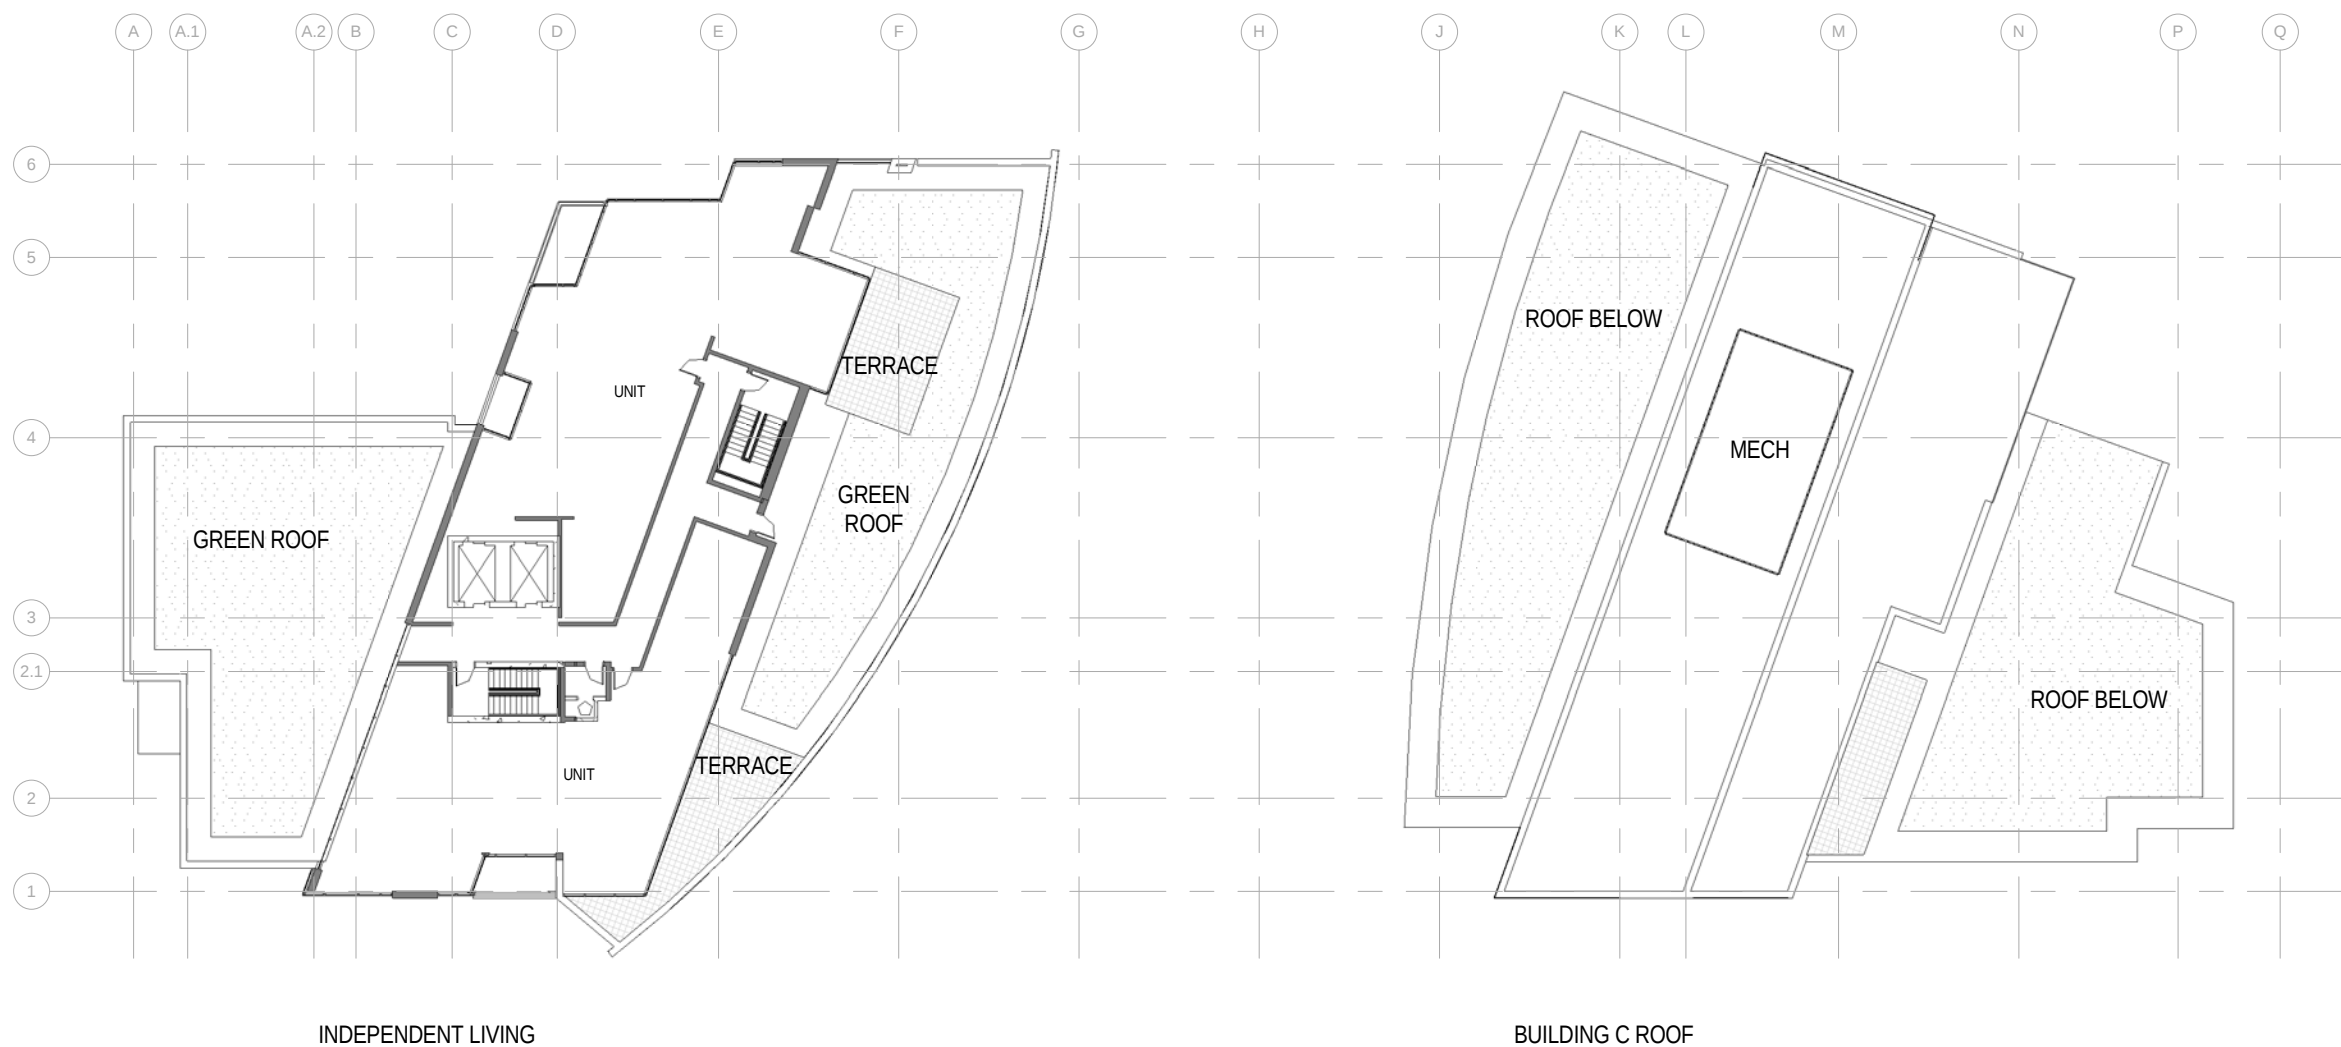


1 **LEVEL 8**
1/32" = 1'-0"

FLOOR PLAN BUILDINGS B & C

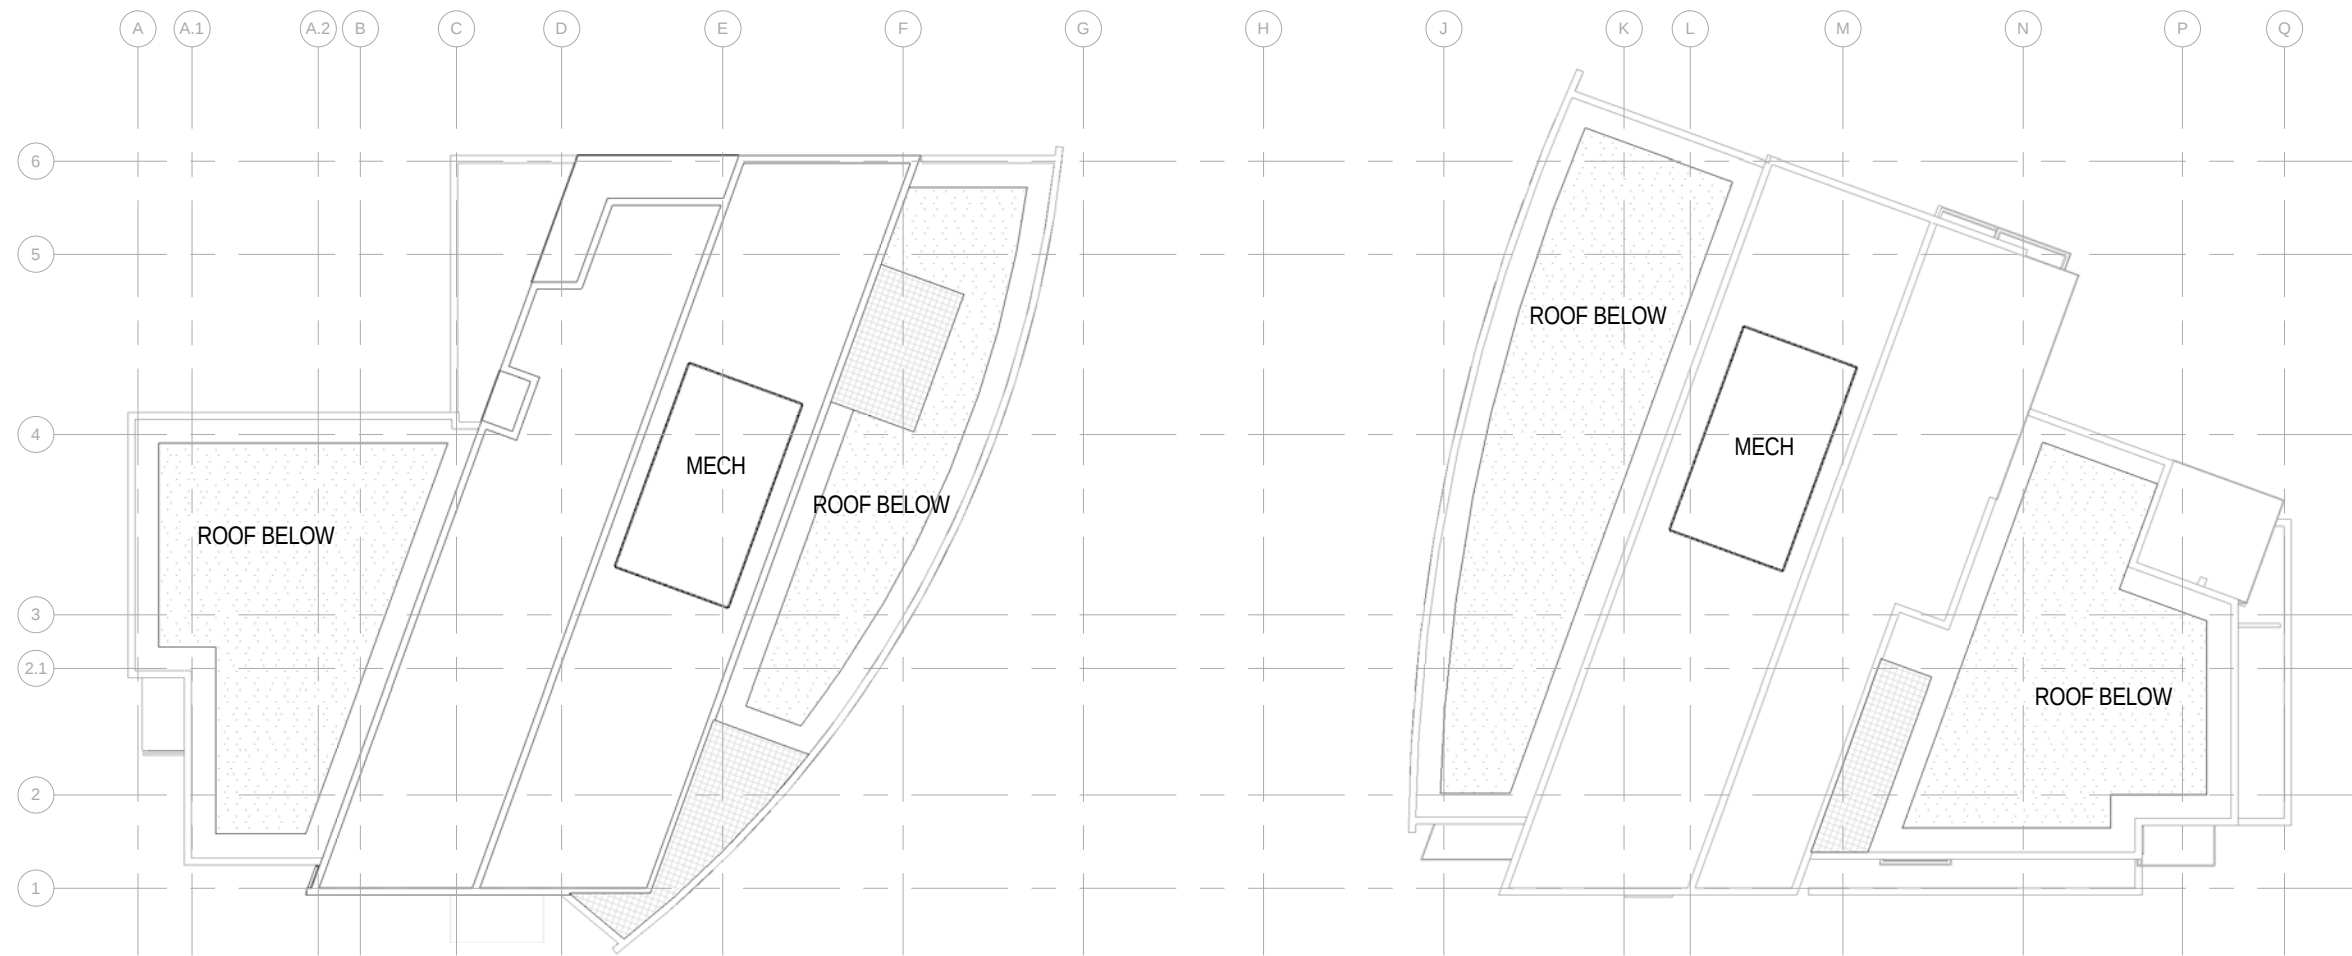

BUILDING B ROOF

BUILDING C ROOF

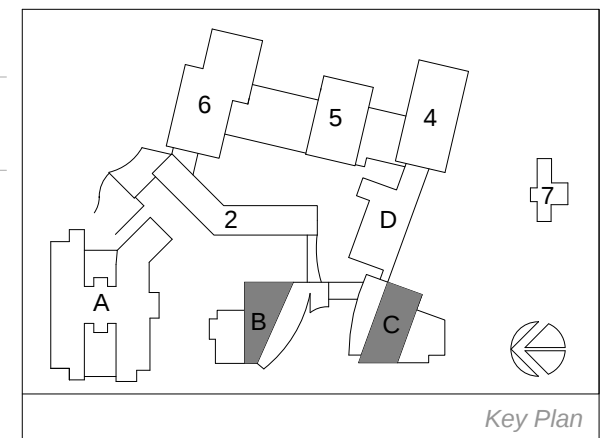

Key Plan

1 ROOF PLAN
1/32" = 1'-0"

FLOOR PLANS BUILDINGS B & C

Perkins Eastman
2121 WARD COURT, NW
FLOOR 6
WASHINGTON, DC 20037
T. 202.861.1325
F. 202.861.1326





Ingleside at Rock Creek
3050 Military Road NW Washington, D.C. 20015

SCALE: 1/32" = 1'-0"

09/30/2014

A1.15

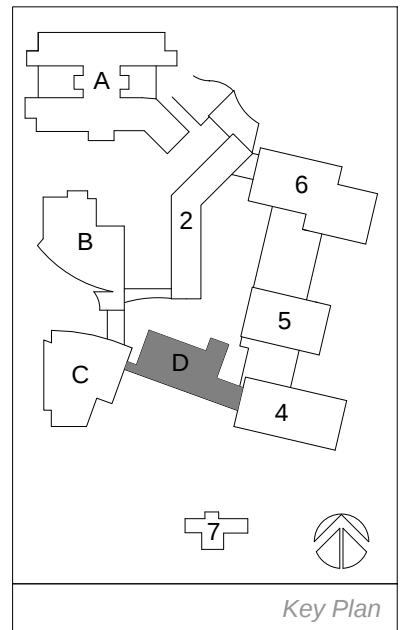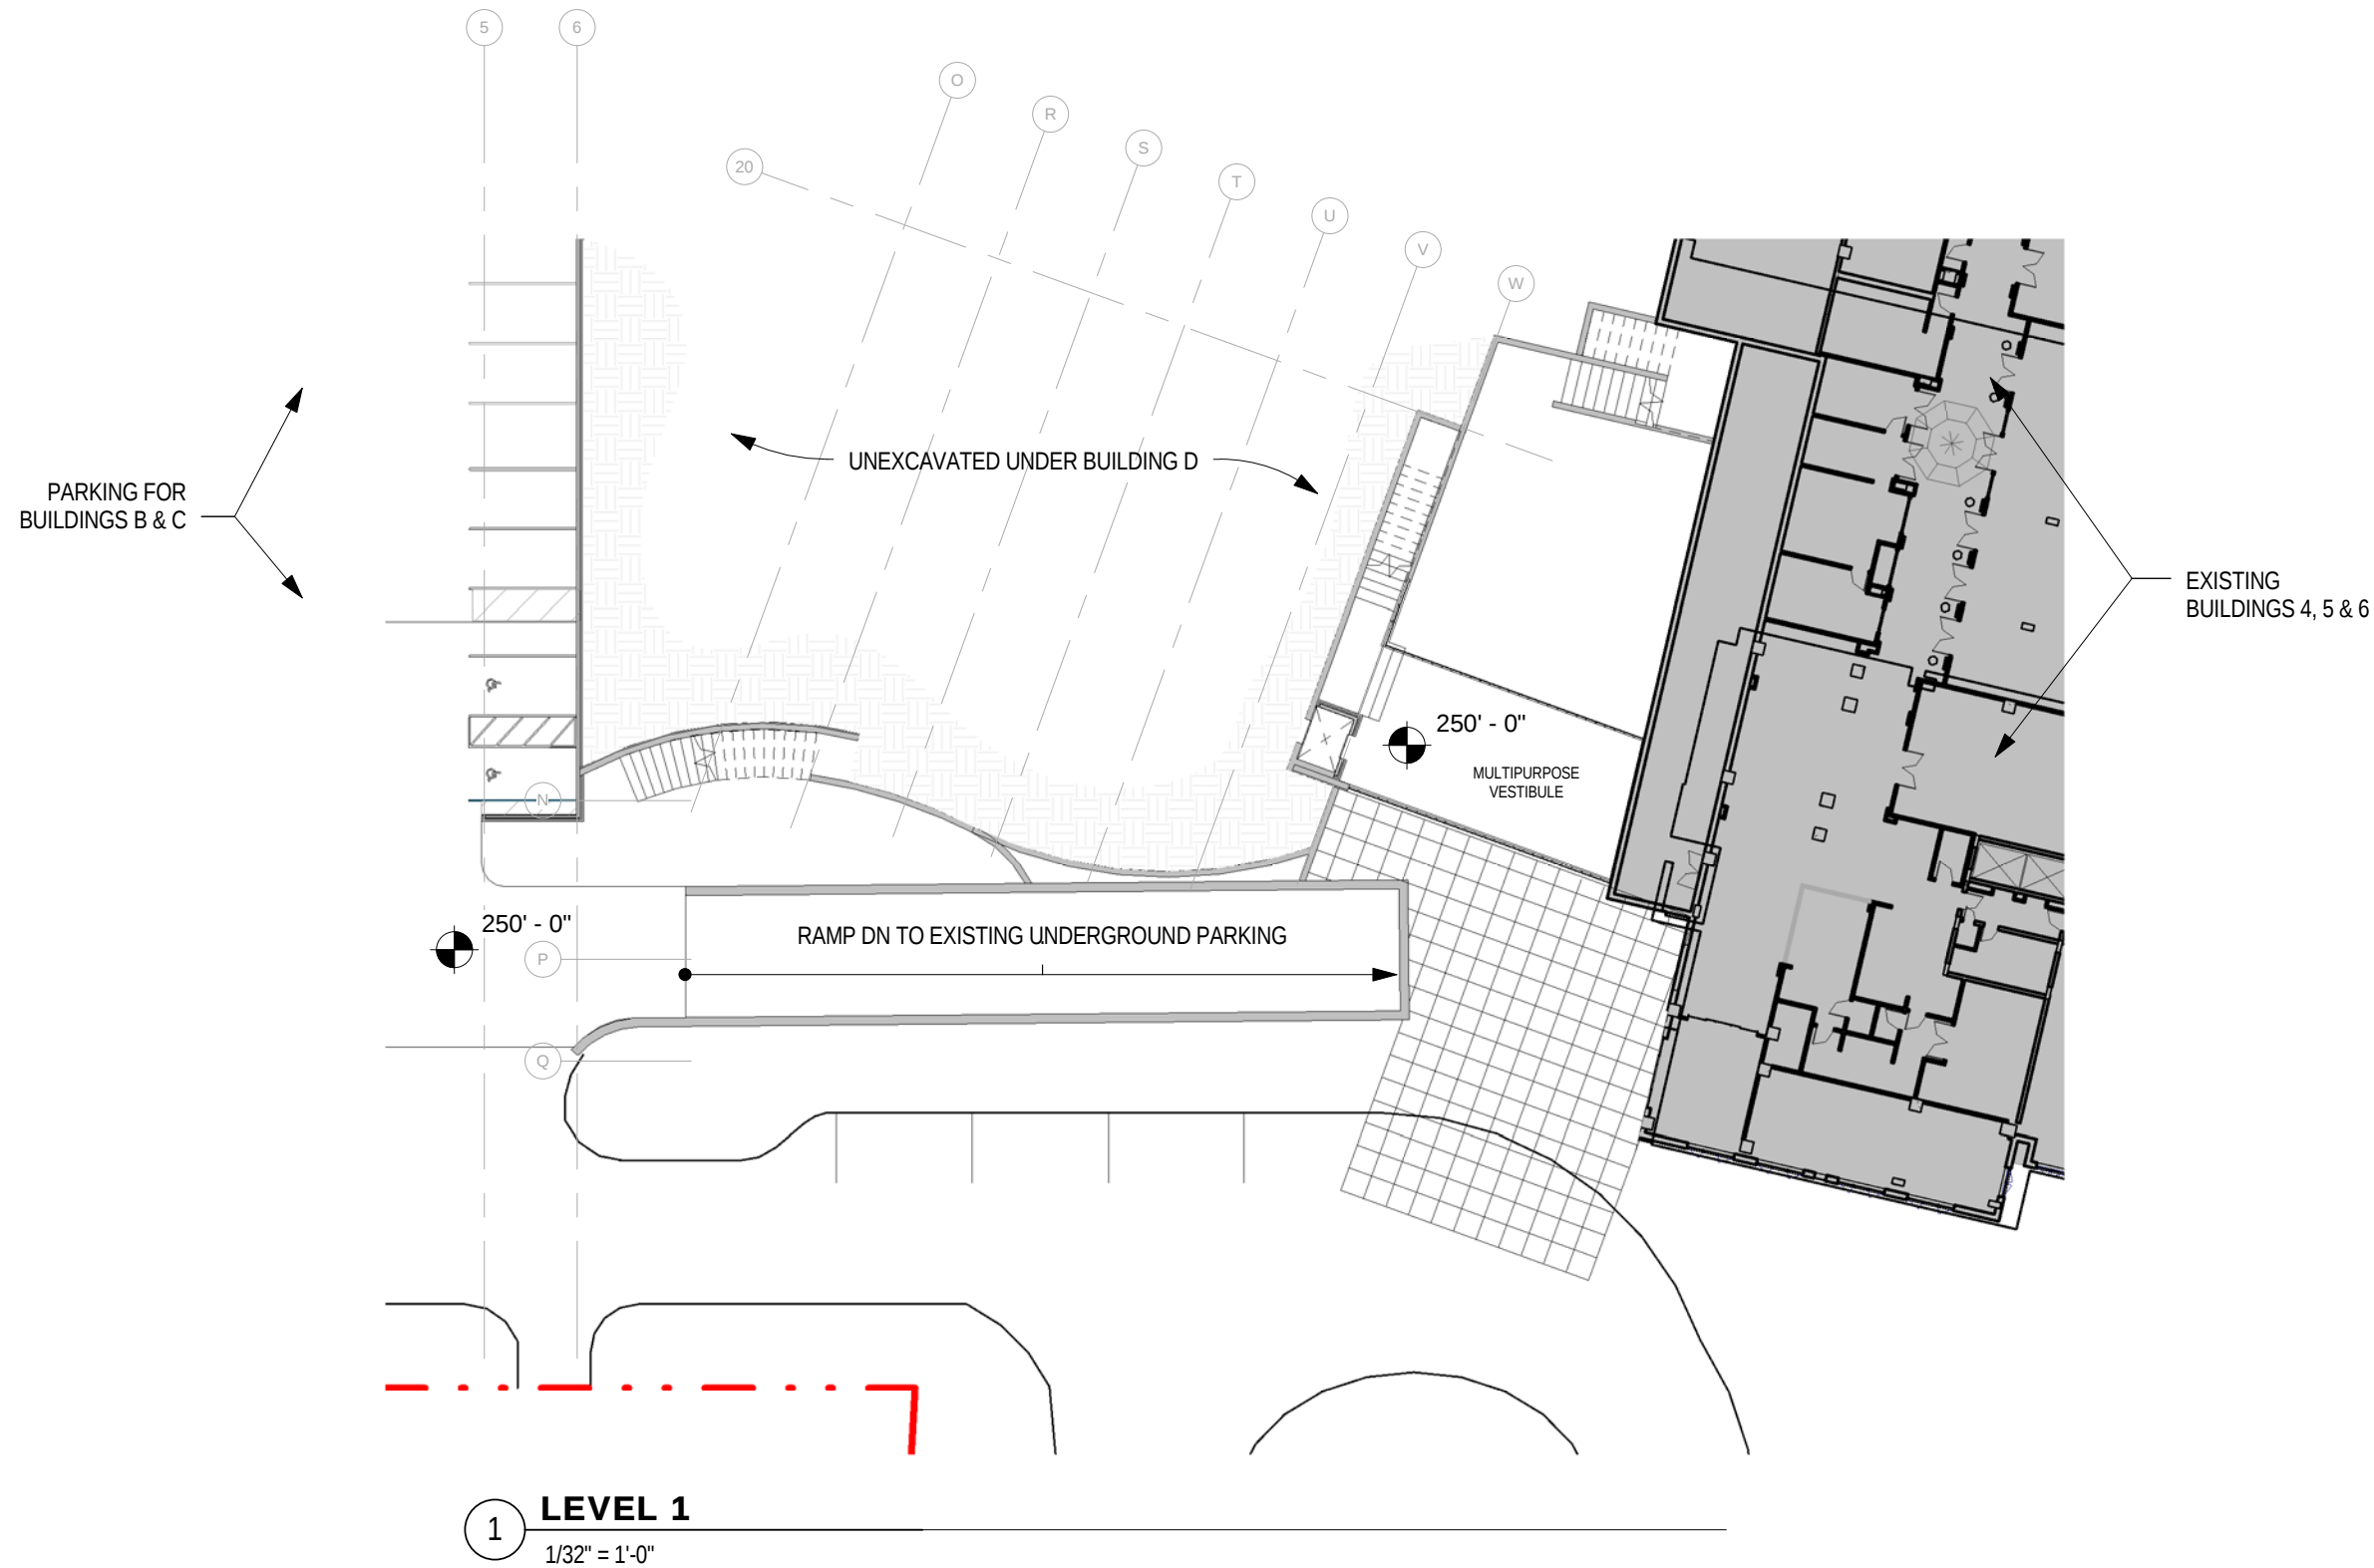

FLOOR PLAN BUILDING D

Perkins Eastman
2121 WARD COURT, NW
FLOOR 6
WASHINGTON, DC 20037
T. 202.861.1325
F. 202.861.1326




Ingleside at Rock Creek
3050 Military Road NW Washington, D.C. 20015


SCALE: 1/32" = 1'-0"

09/30/2014

A1.16

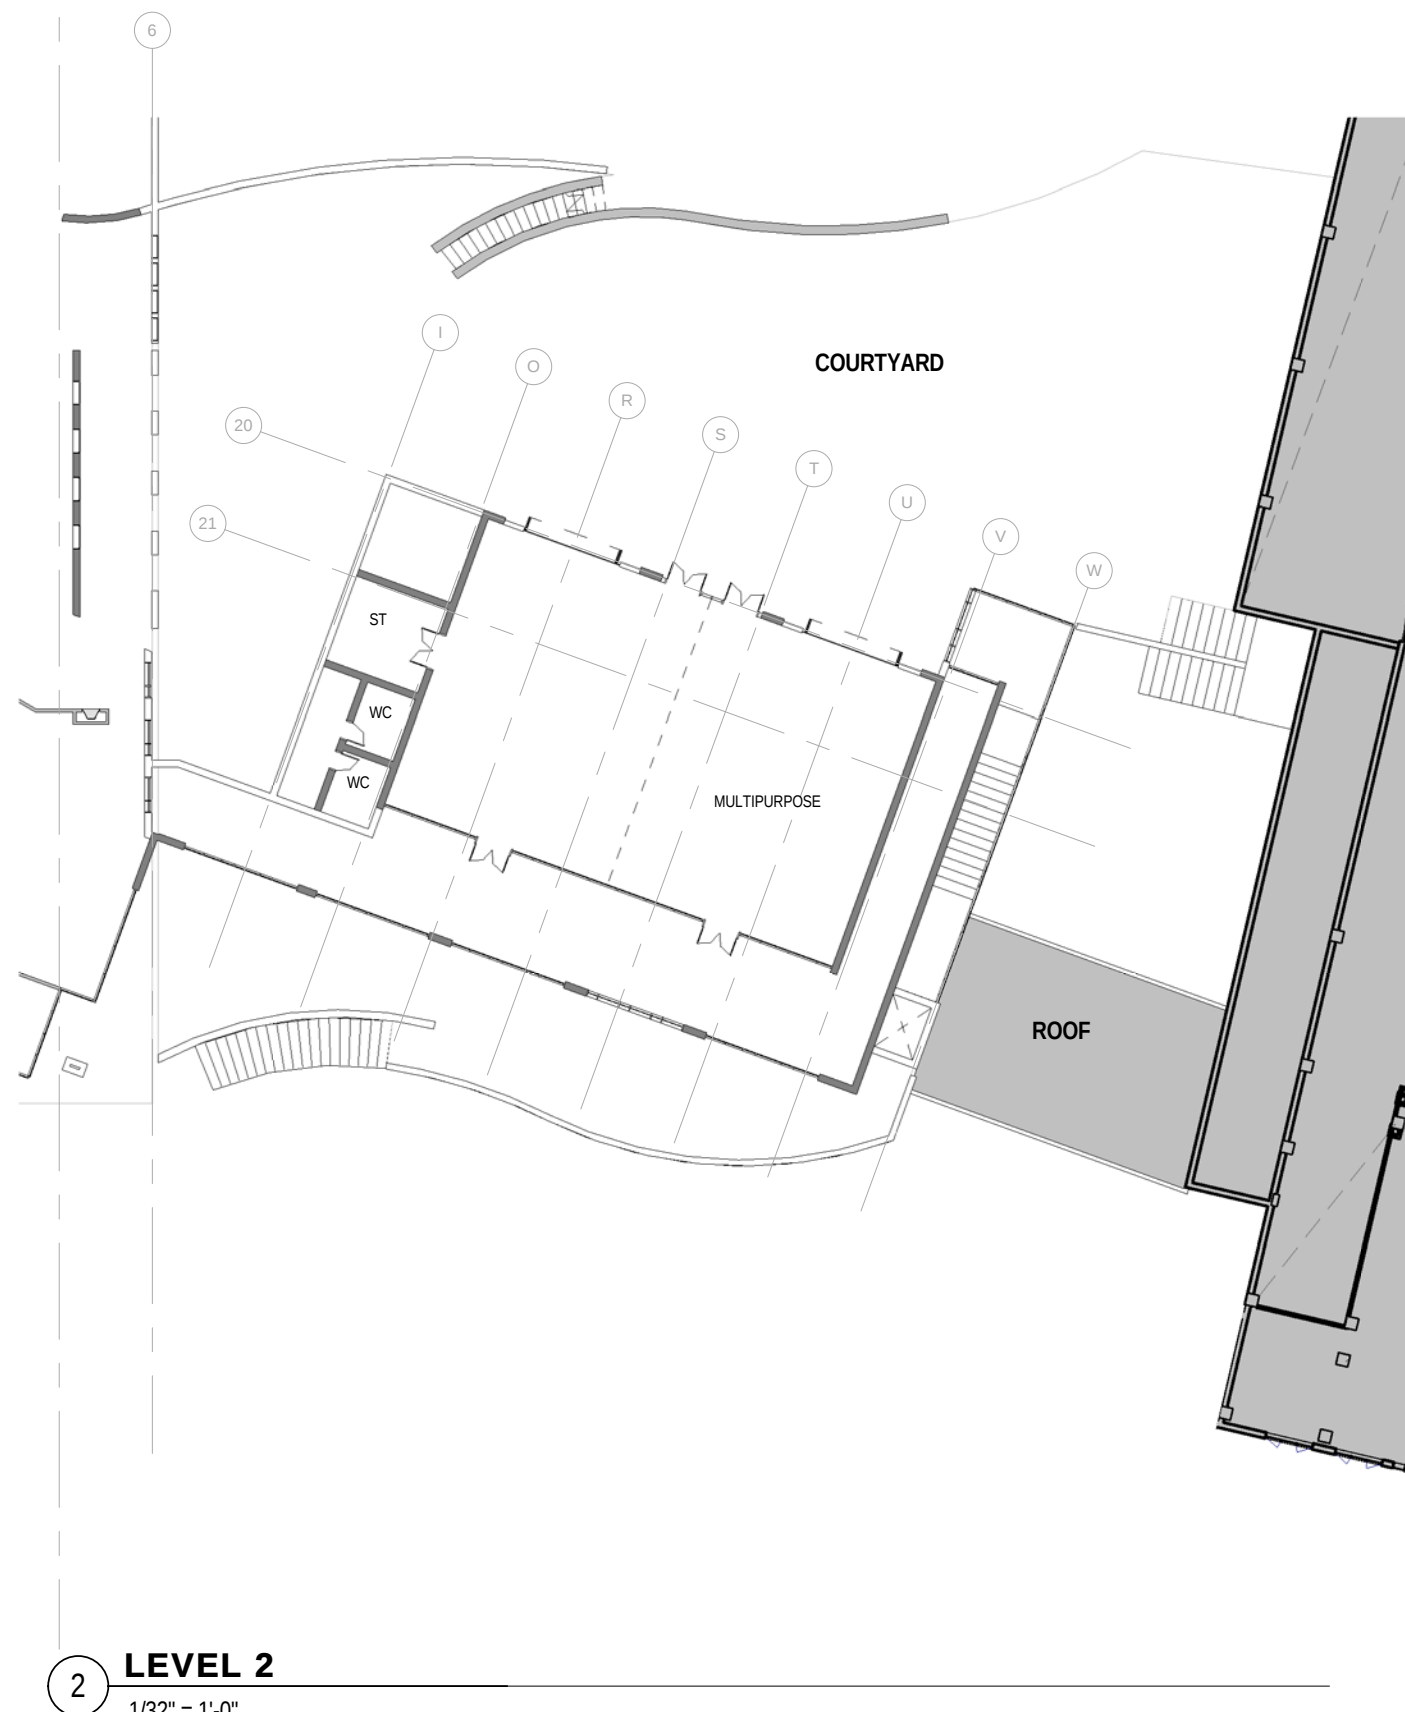

2 LEVEL 2
1/32" = 1'-0"

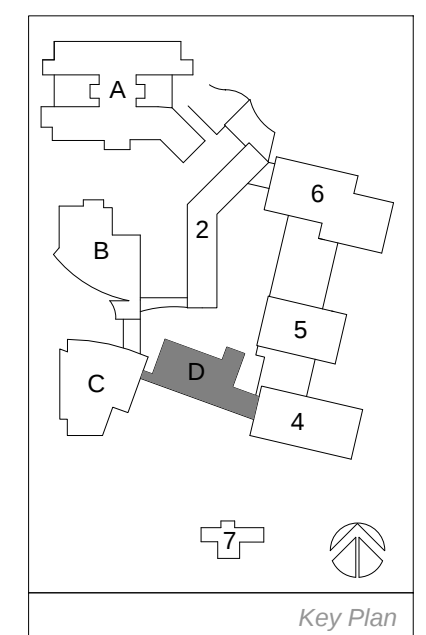

FLOOR PLAN BUILDING D

Perkins Eastman
2121 WARD COURT, NW
FLOOR 6
WASHINGTON, DC 20037
T. 202.861.1325
F. 202.861.1326




Ingleside at Rock Creek
3050 Military Road NW Washington, D.C. 20015


SCALE: 1/32" = 1'-0"

09/30/2014

A1.17

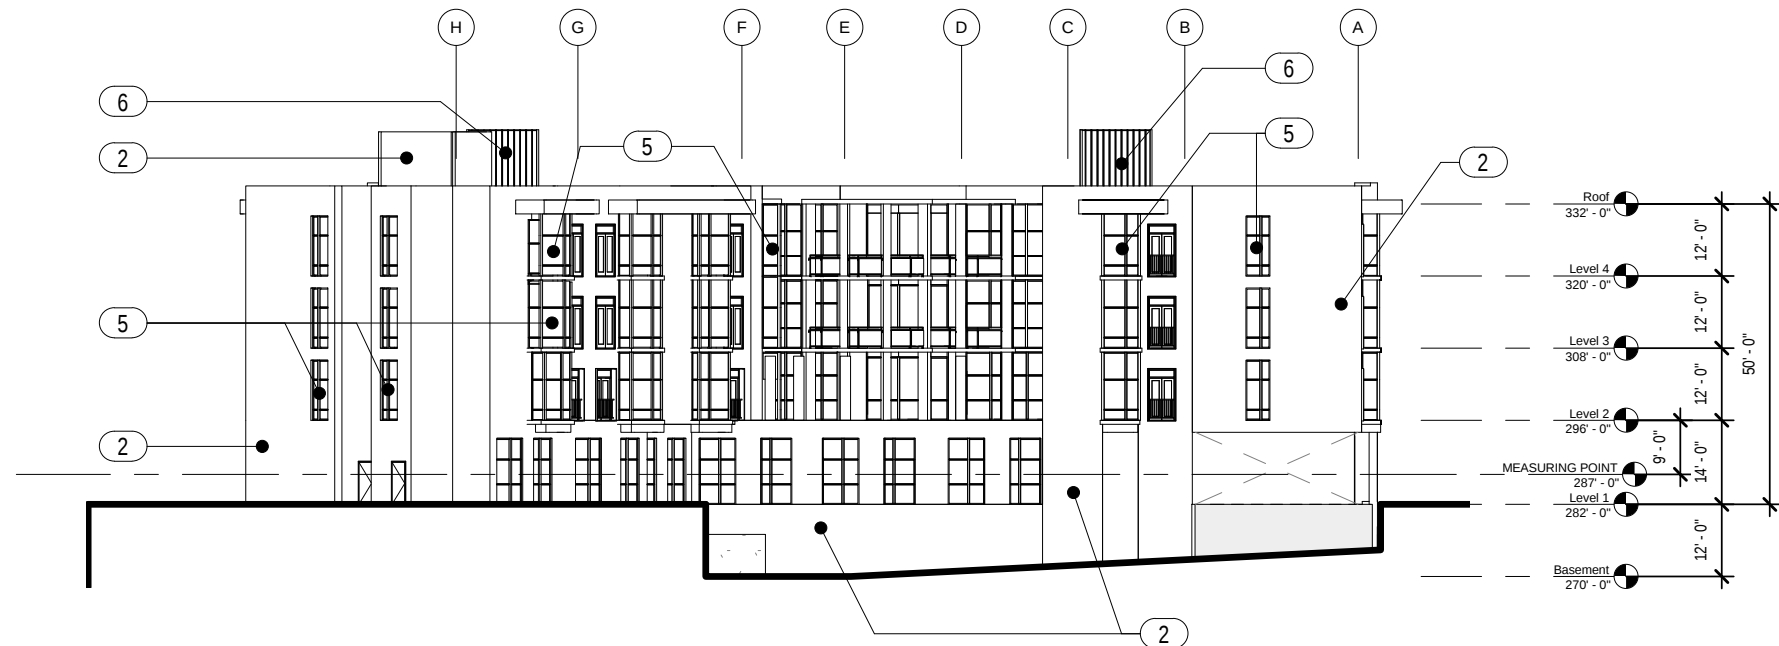


2 EAST ELEVATION - BUILDING A
1/32" = 1'-0"

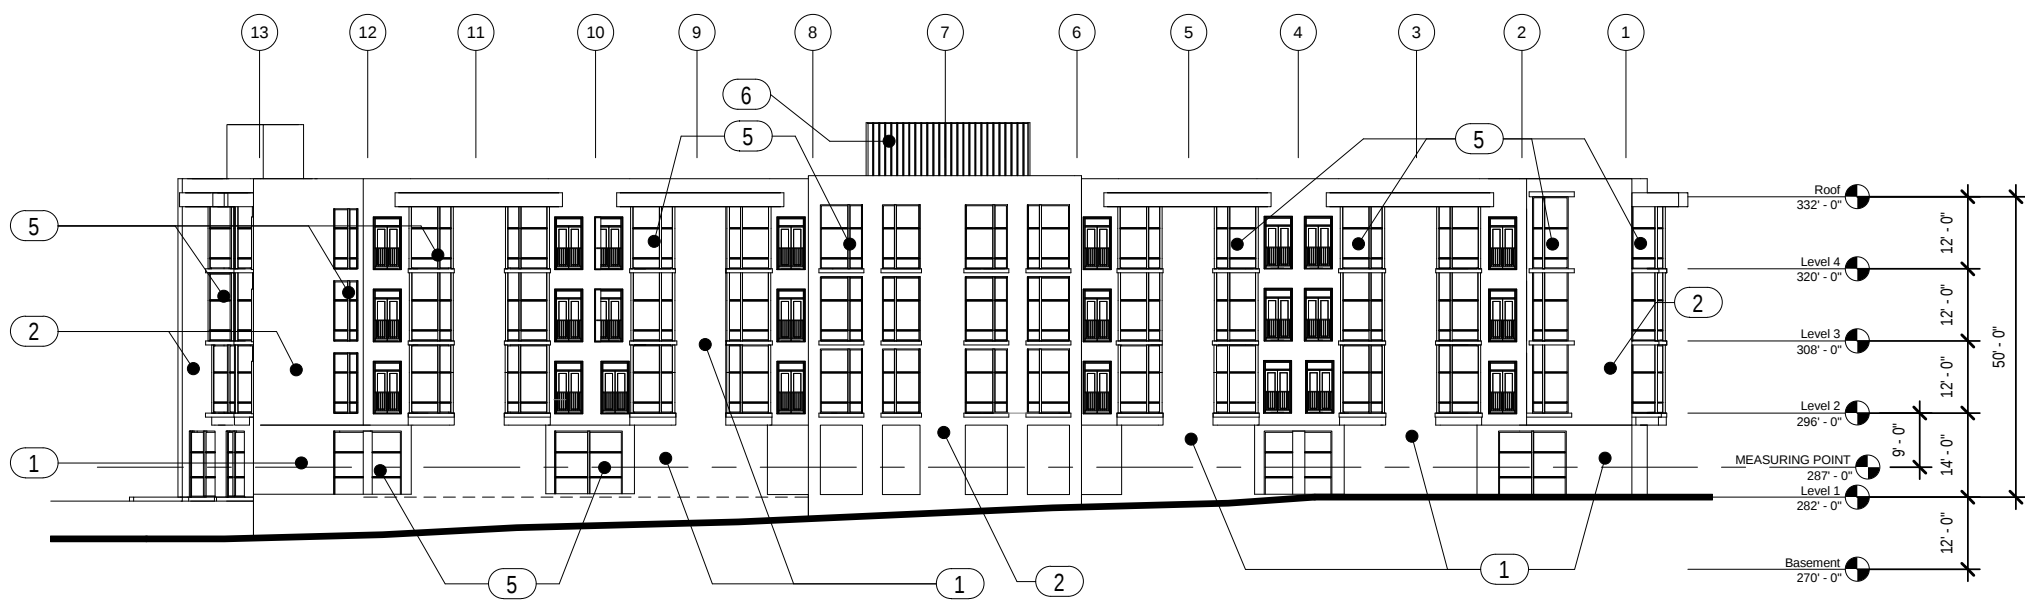

1 NORTH ELEVATION - BUILDING A
1/32" = 1'-0"

EXTERIOR MATERIALS LEGEND	
1	SYNTHETIC STONE
2	BRICK VENEER
5	INSULATED GLASS WITH ALUMINUM FRAMING
6	MECHANICAL PENTHOUSE - METAL SCREEN WALL

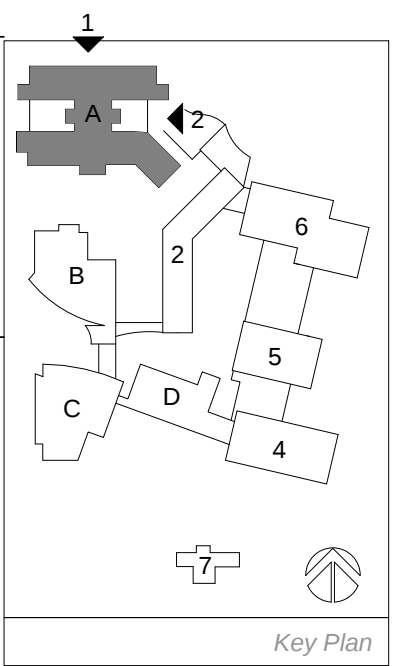

EXTERIOR ELEVATIONS - BUILDING A

Perkins Eastman
2121 WARD COURT, NW
FLOOR 6
WASHINGTON, DC 20037
T. 202.861.1325
F. 202.861.1326




Ingleside at Rock Creek
3050 Military Road NW Washington, D.C. 20015


SCALE: 1/32" = 1'-0"

09/30/2014


A2.01

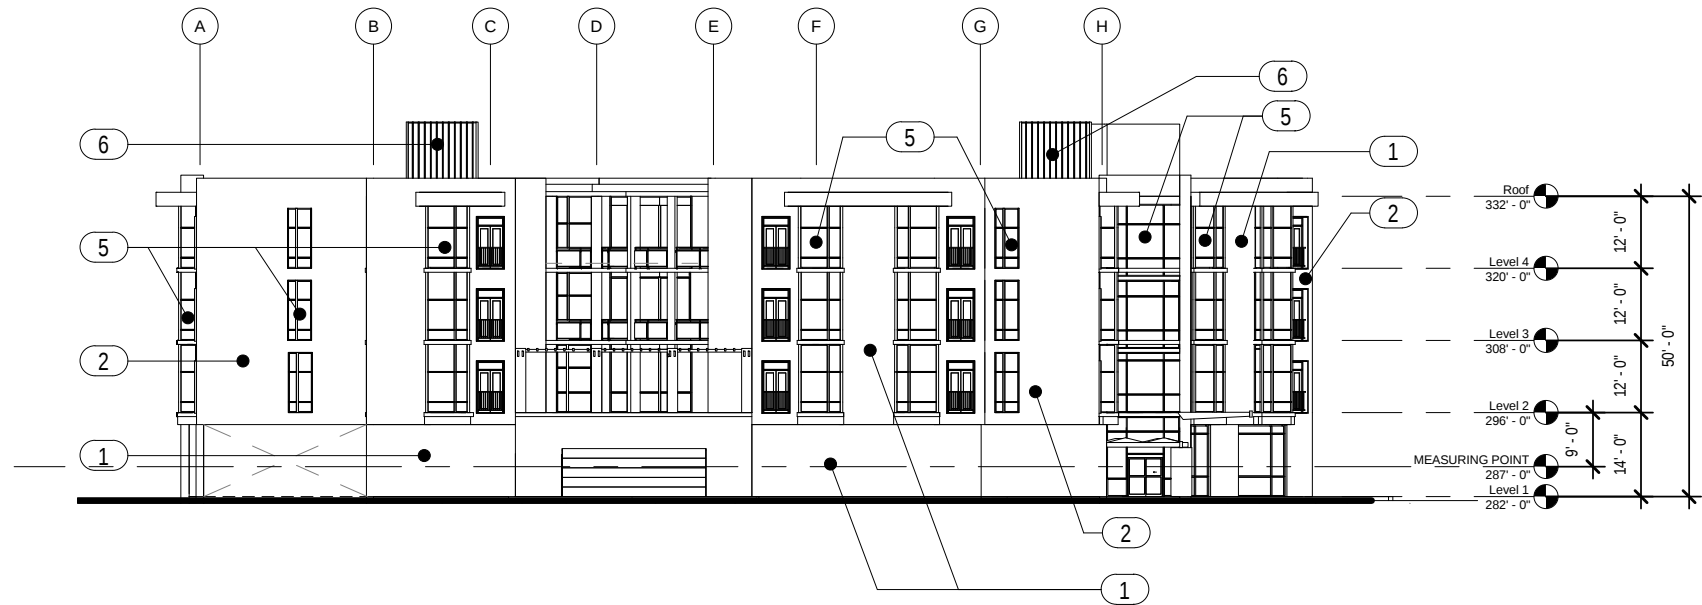

2 WEST ELEVATION - BUILDING A
1/32" = 1'-0"

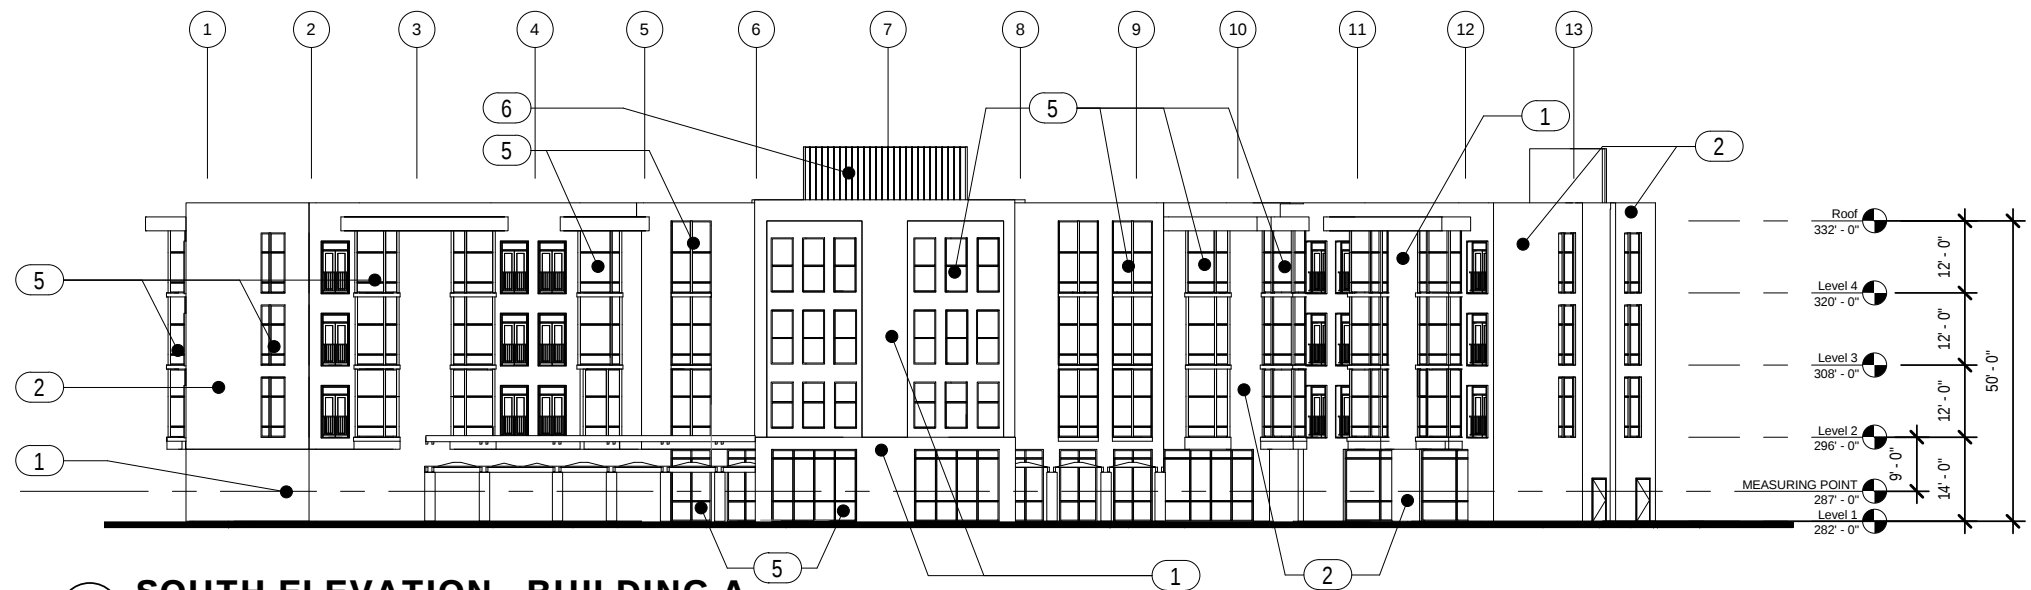

1 SOUTH ELEVATION - BUILDING A
1/32" = 1'-0"

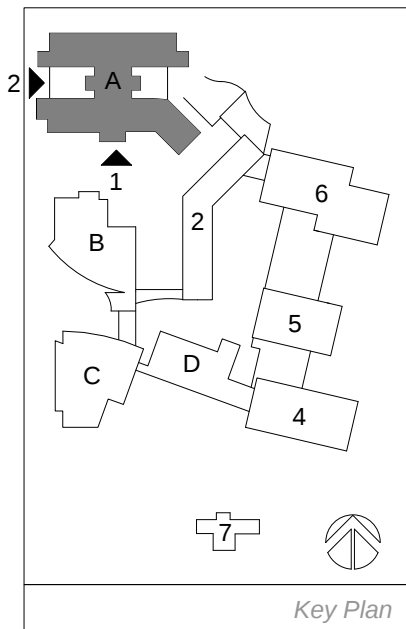

EXTERIOR MATERIALS LEGEND	
1	SYNTHETIC STONE
2	BRICK VENEER
5	INSULATED GLASS WITH ALUMINUM FRAMING
6	MECHANICAL PENTHOUSE - METAL SCREEN WALL

EXTERIOR ELEVATIONS - BUILDING A

Perkins Eastman
2121 WARD COURT, NW
FLOOR 6
WASHINGTON, DC 20037
T. 202.861.1325
F. 202.861.1326




Ingleside at Rock Creek
3050 Military Road NW Washington, D.C. 20015

SCALE: 1/32" = 1'-0"

09/30/2014

A2.02

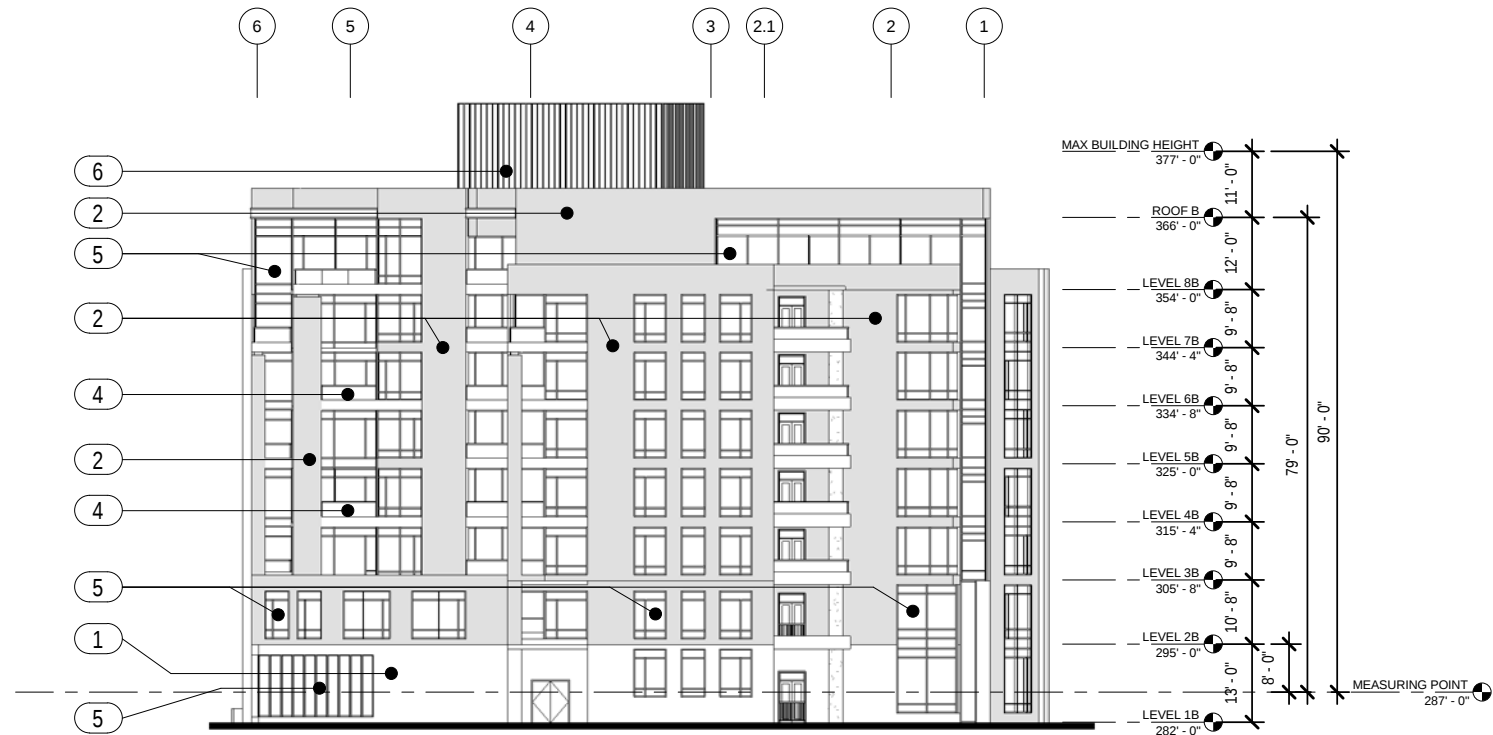


2 NORTH ELEVATION - BUILDING B
1/32" = 1'-0"





1 SOUTH ELEVATION B
1/32" = 1'-0"


EXTERIOR MATERIALS LEGEND	
1	TYP. BASE LEVEL- SYNTHETIC STONE
2	TYP. UPPER LEVELS - BRICK VENEER
4	TYP. BALCONY RAILING - GLASS
5	INSULATED GLASS WITH ALUMINUM FRAMING WINDOW SYSTEM
6	MECHANICAL PENTHOUSE - METAL SCREEN WALL

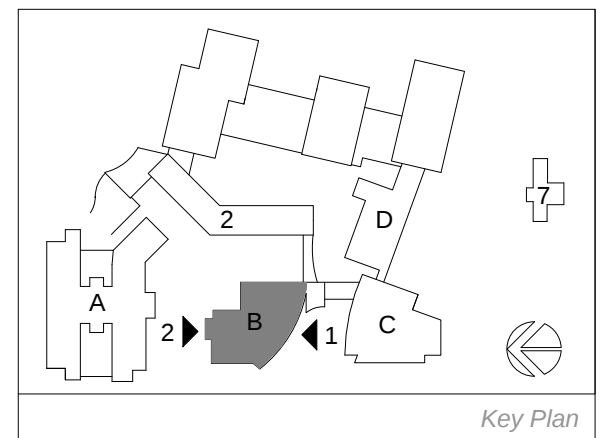


EXTERIOR ELEVATIONS BUILDING B

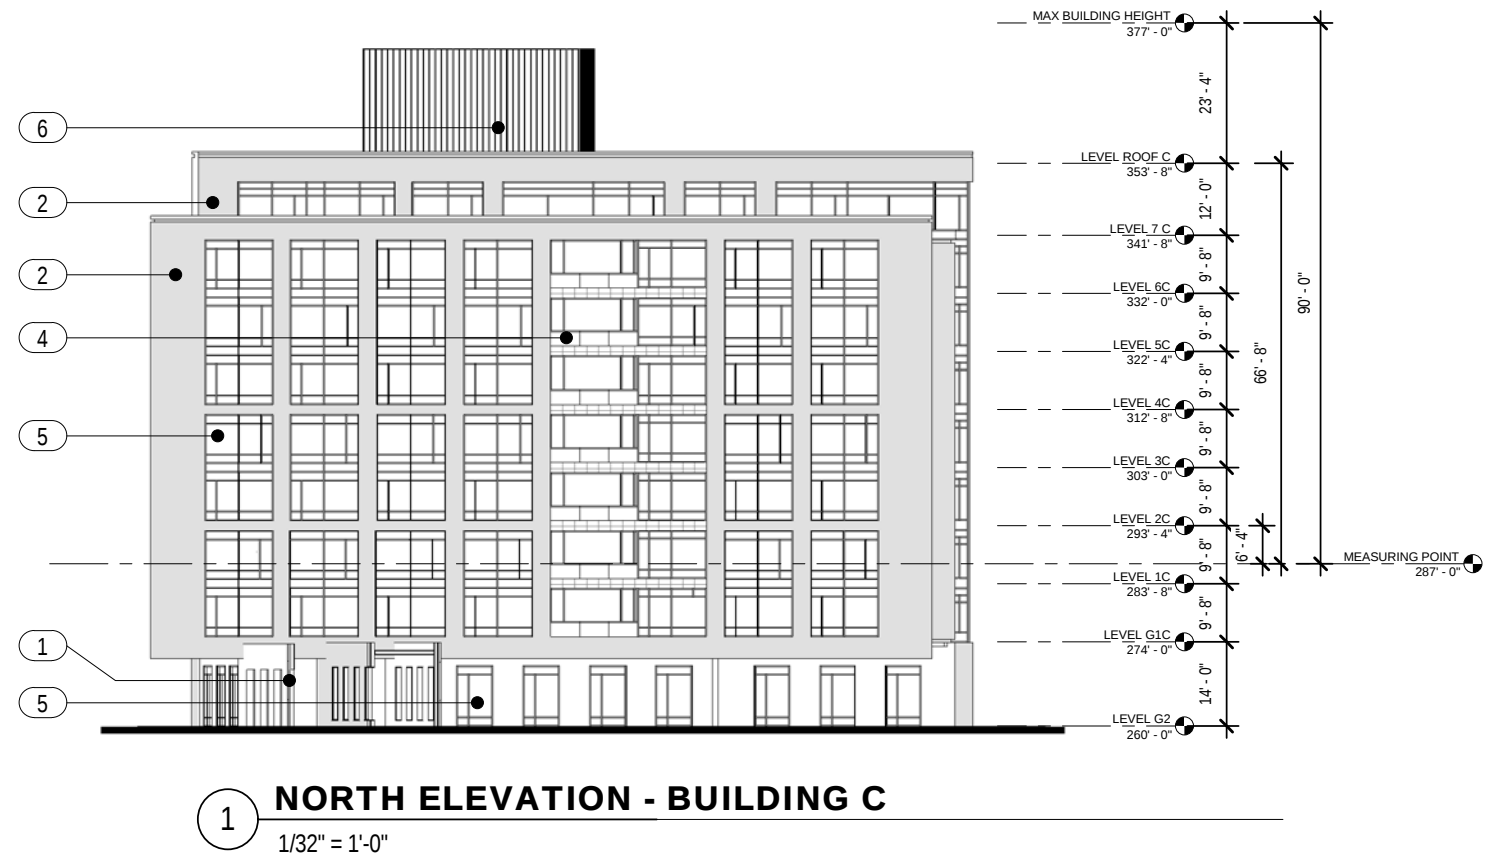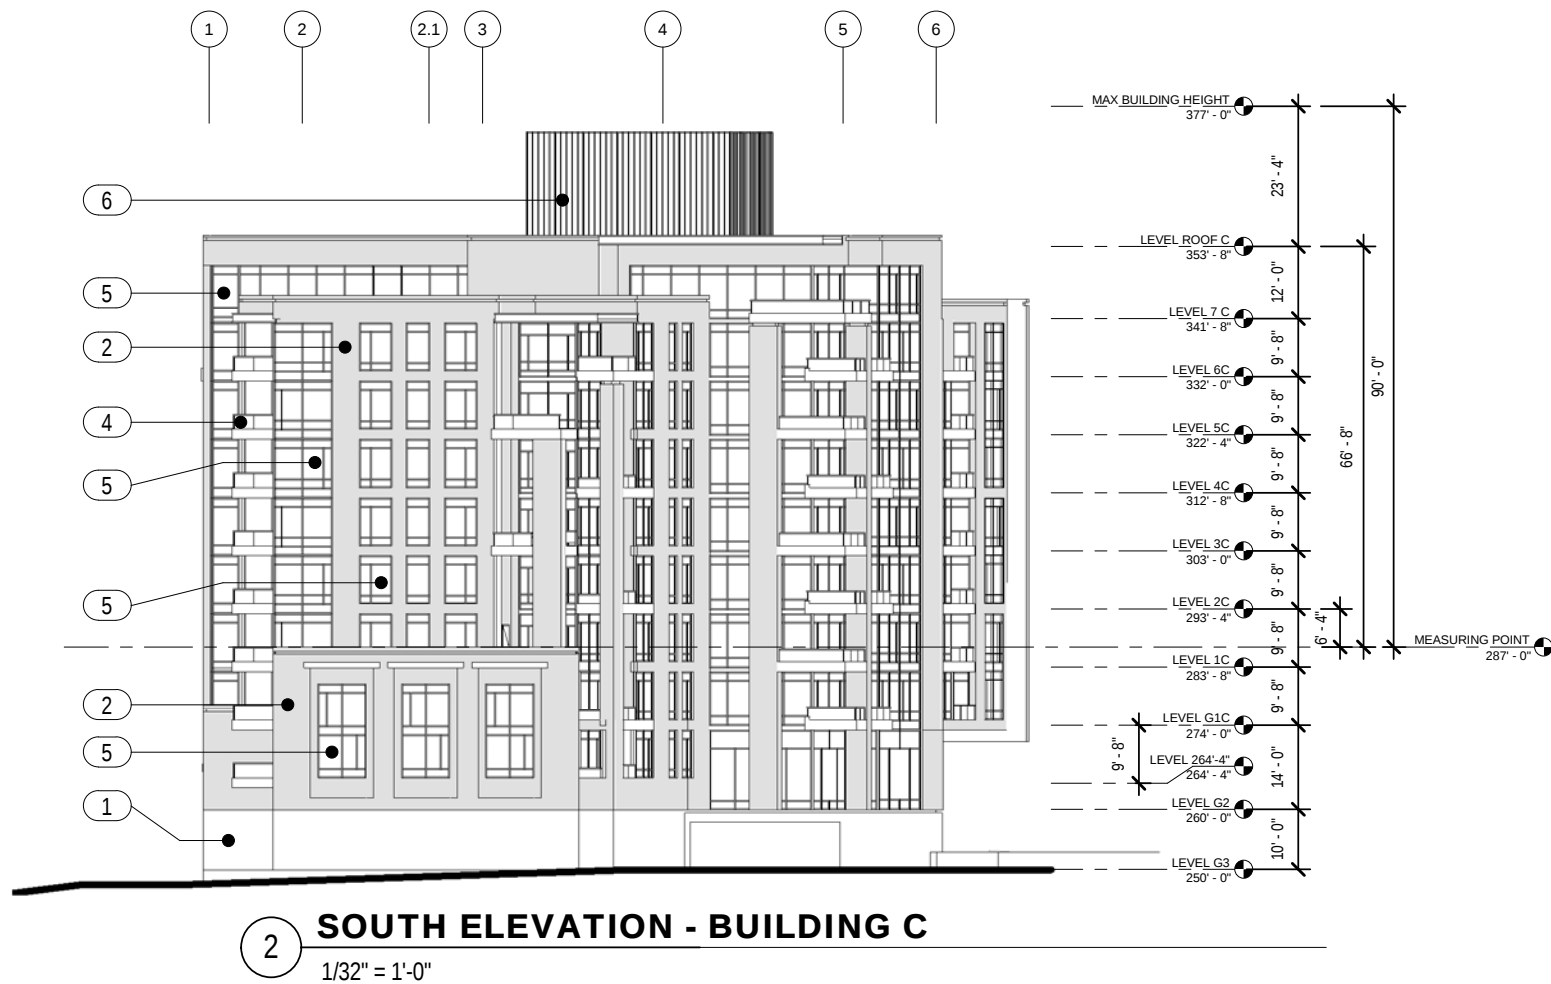

EXTERIOR MATERIALS LEGEND	
1	TYP. BASE LEVEL- SYNTHETIC STONE
2	TYP. UPPER LEVELS - BRICK VENEER
4	TYP. BALCONY RAILING - GLASS
5	INSULATED GLASS WITH ALUMINUM FRAMING WINDOW SYSTEM
6	MECHANICAL PENTHOUSE - METAL SCREEN WALL

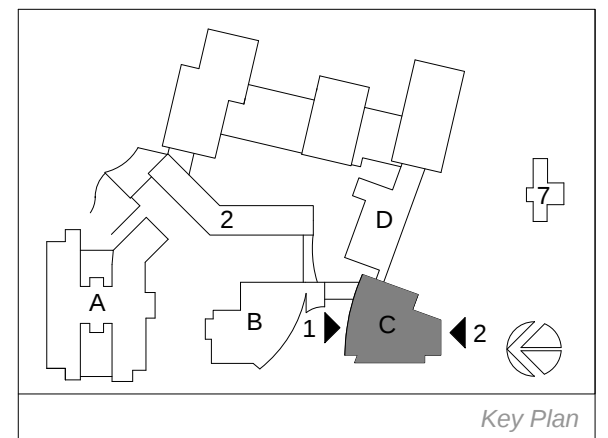


EXTERIOR ELEVATIONS BUILDING C

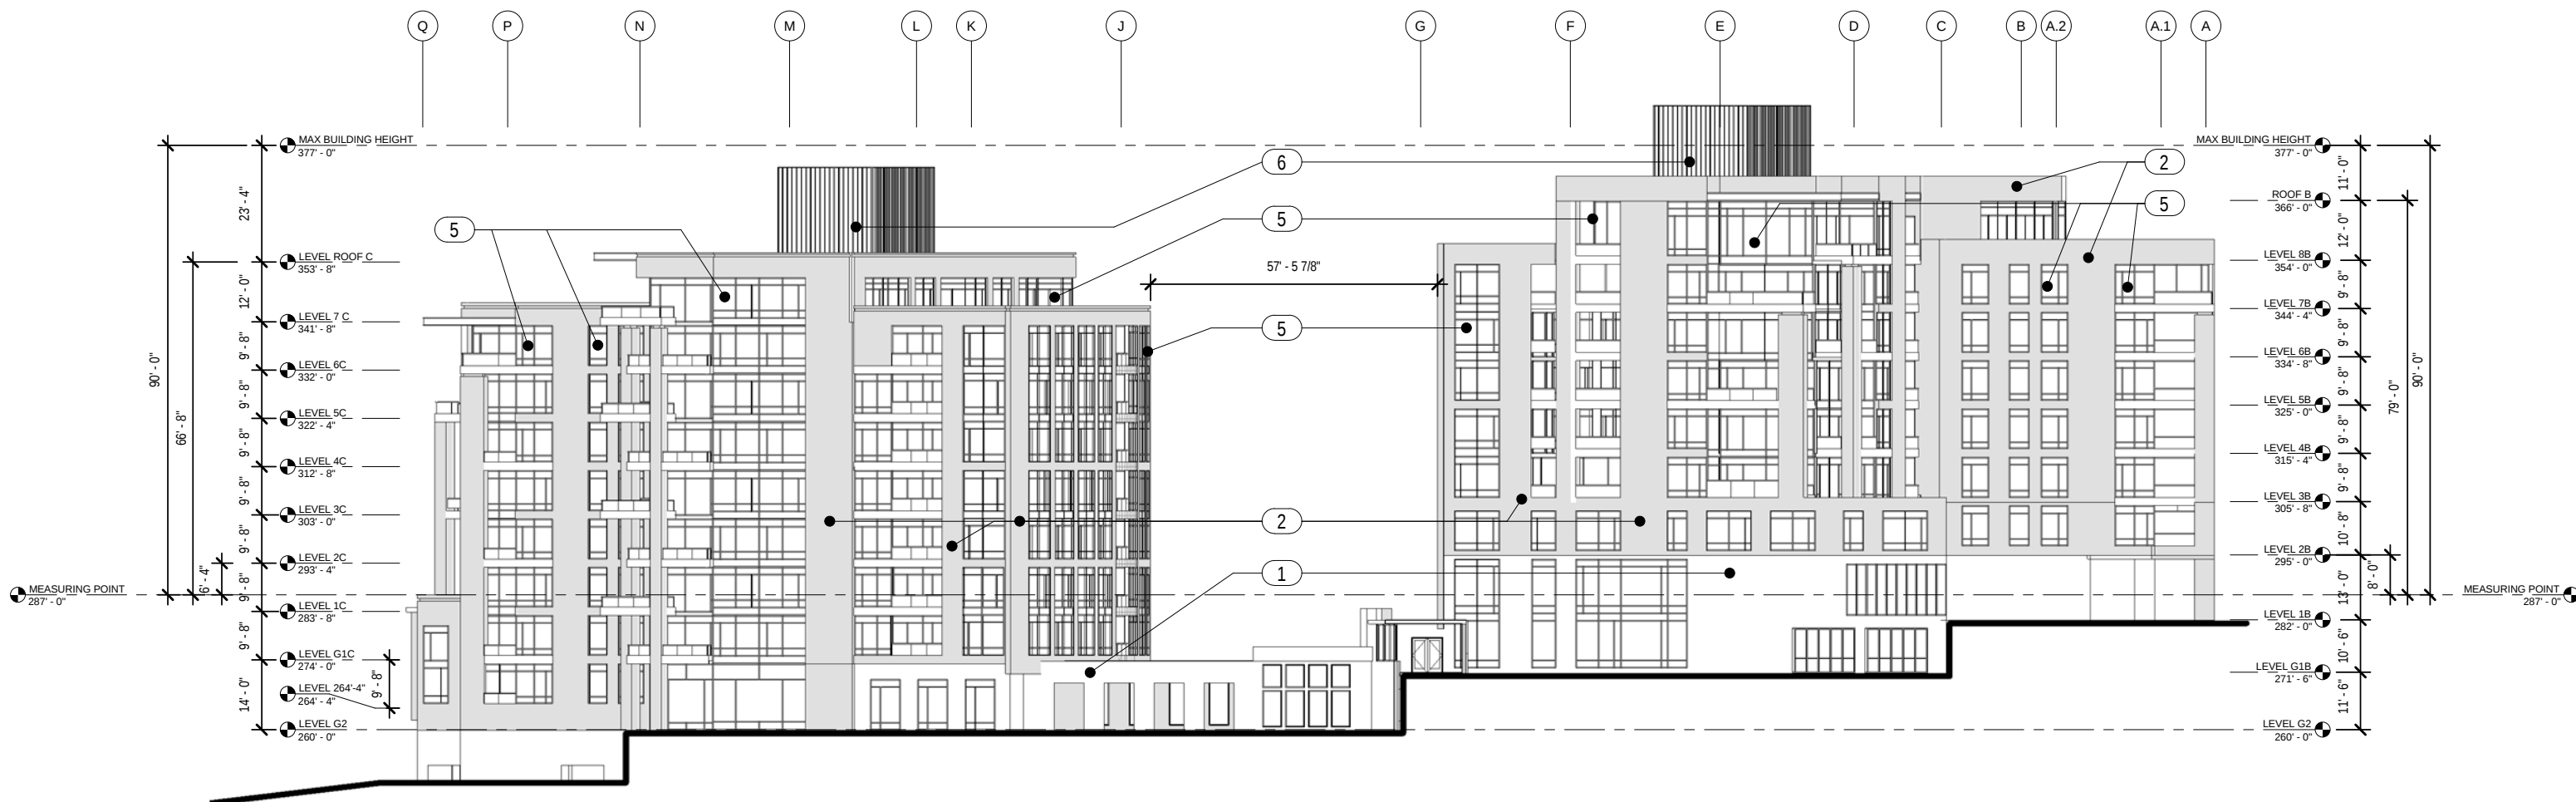

1 EAST ELEVATION - BUILDINGS B AND C
1/32" = 1'-0"

EXTERIOR MATERIALS LEGEND	
1	TYP. BASE LEVEL- SYNTHETIC STONE
2	TYP. UPPER LEVELS - BRICK VENEER
4	TYP. BALCONY RAILING - GLASS
5	INSULATED GLASS WITH ALUMINUM FRAMING WINDOW SYSTEM
6	MECHANICAL PENTHOUSE - METAL SCREEN WALL

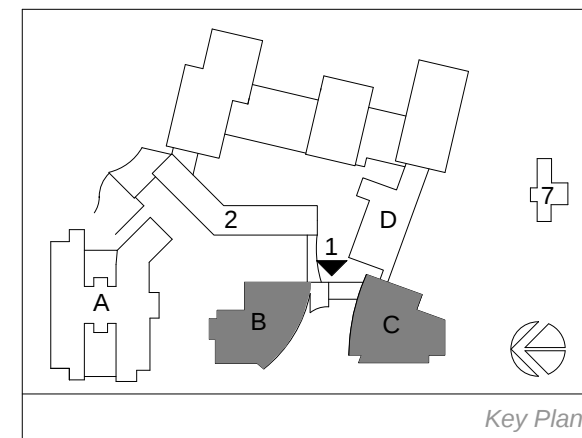

EXTERIOR ELEVATIONS BUILDINGS B & C

Perkins Eastman
2121 WARD COURT, NW
FLOOR 6
WASHINGTON, DC 20037
T. 202.861.1325
F. 202.861.1326




Ingleside at Rock Creek
3050 Military Road NW Washington, D.C. 20015

SCALE: 1/32" = 1'-0"


09/30/2014

A2.05

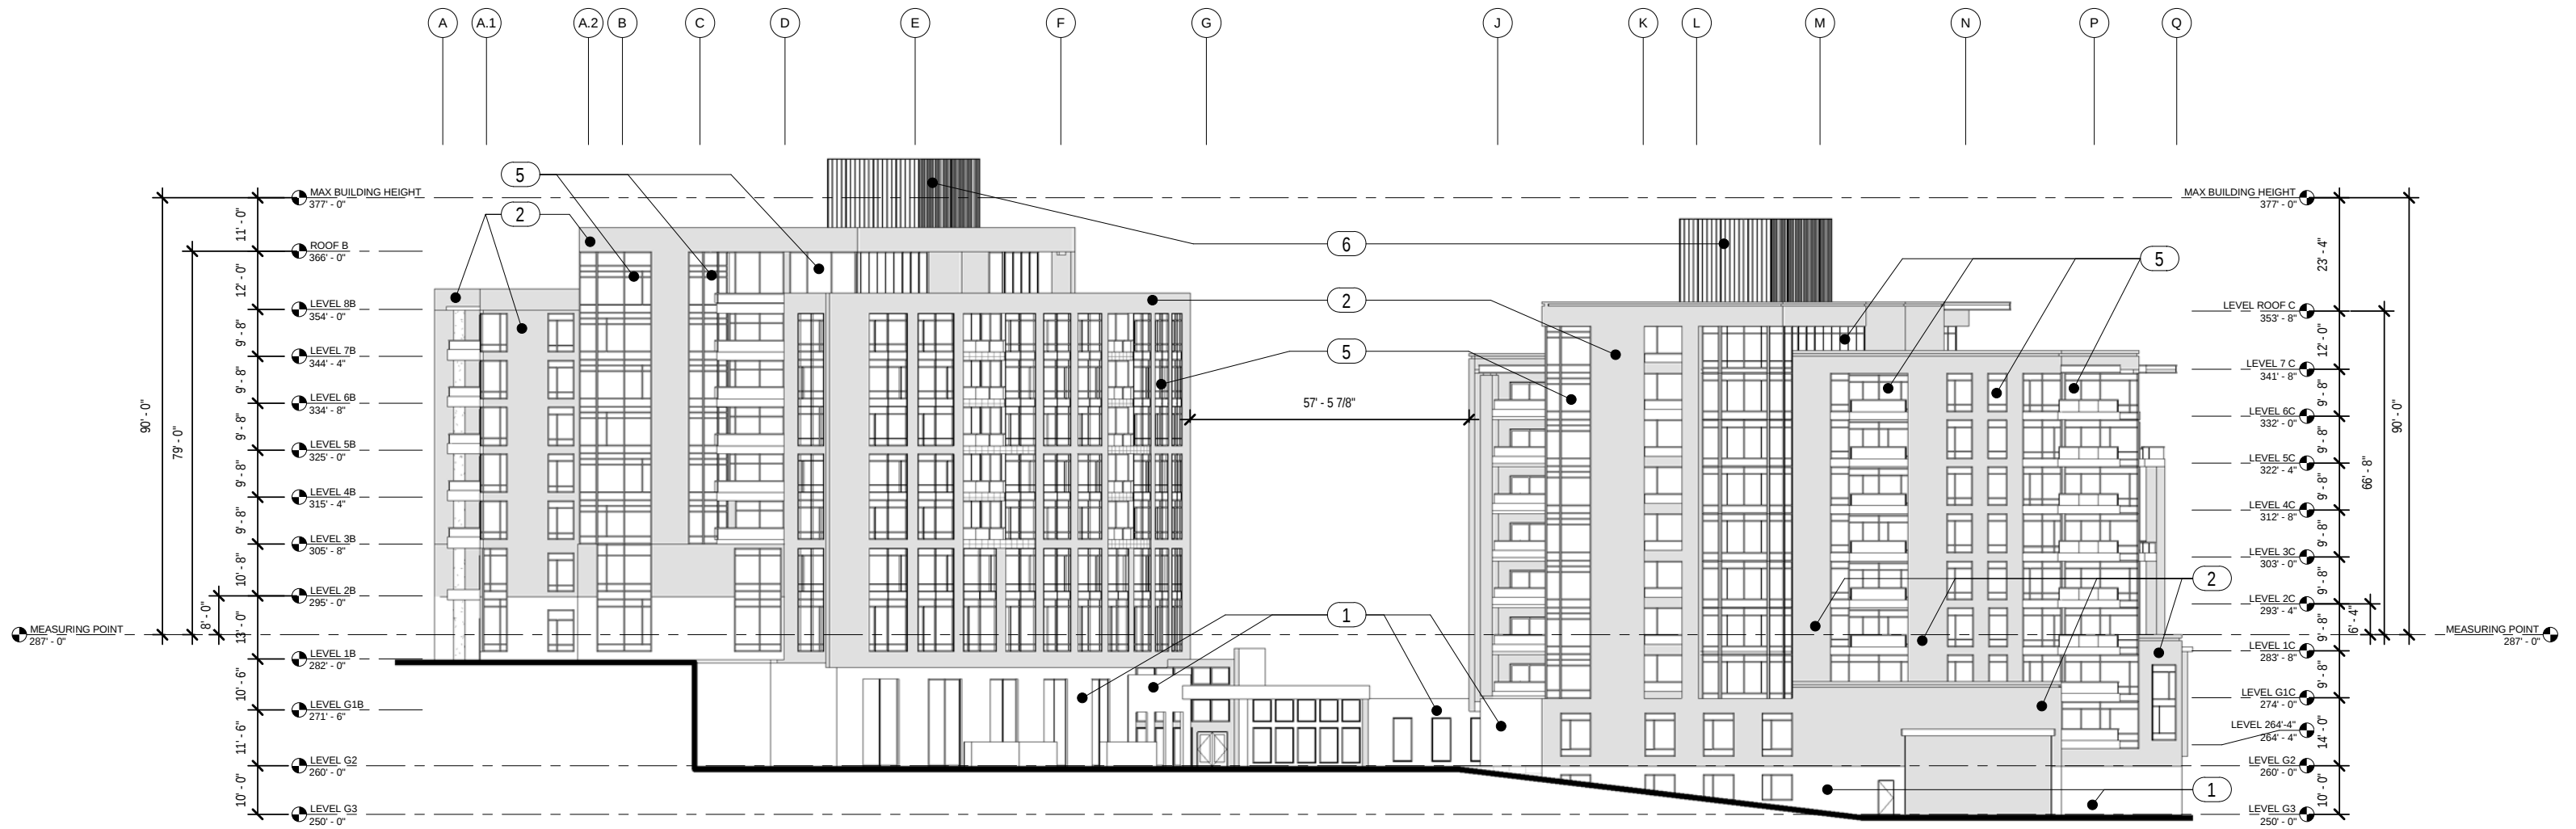

1 **WEST ELEVATION - BUILDINGS B AND C**
1/32" = 1'-0"

EXTERIOR MATERIALS LEGEND	
1	TYP. BASE LEVEL- SYNTHETIC STONE
2	TYP. UPPER LEVELS - BRICK VENEER
4	TYP. BALCONY RAILING - GLASS
5	INSULATED GLASS WITH ALUMINUM FRAMING WINDOW SYSTEM
6	MECHANICAL PENTHOUSE - METAL SCREEN WALL

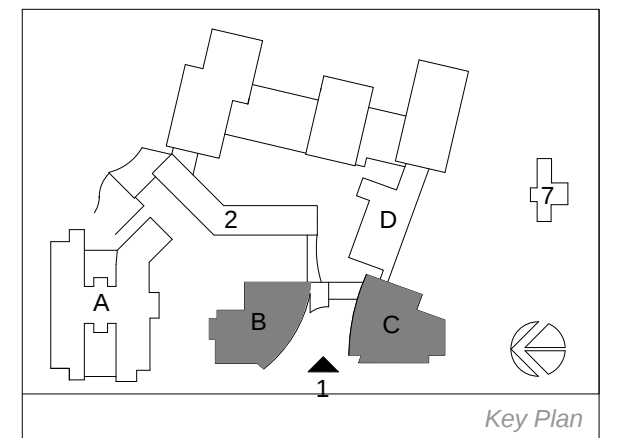

EXTERIOR ELEVATIONS BUILDINGS B & C

Perkins Eastman
2121 WARD COURT, NW
FLOOR 6
WASHINGTON, DC 20037
T. 202.861.1325
F. 202.861.1326




Ingleside at Rock Creek
3050 Military Road NW Washington, D.C. 20015


SCALE: 1/32" = 1'-0"

09/30/2014


A2.06

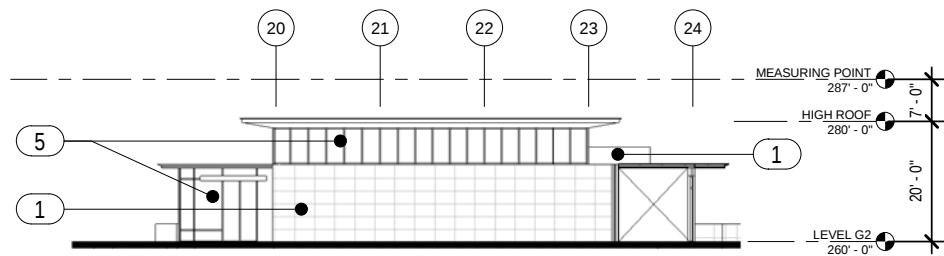


4 WEST ELEVATION - BUILDING D
1/32" = 1'-0"

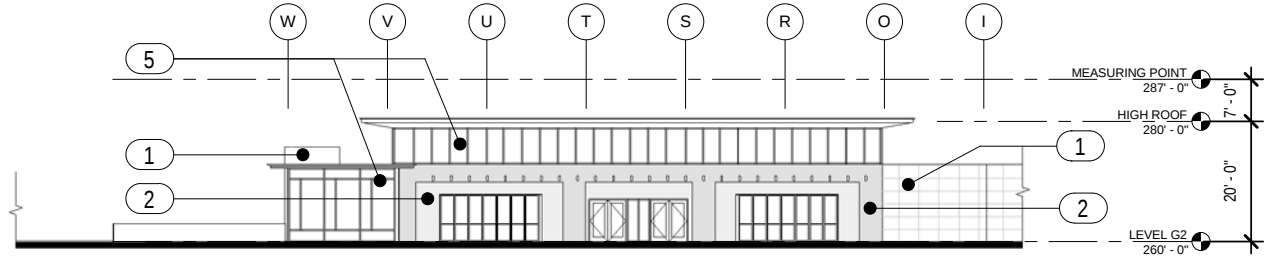


2 NORTH ELEVATION - BUILDING D
1/32" = 1'-0"

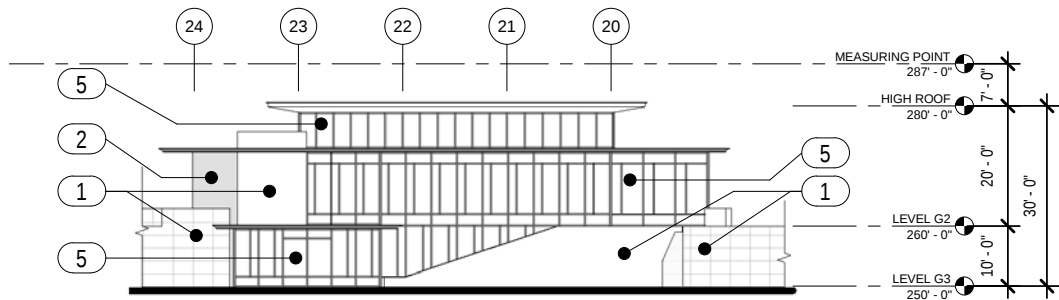

3 EAST ELEVATION - BUILDING D
1/32" = 1'-0"

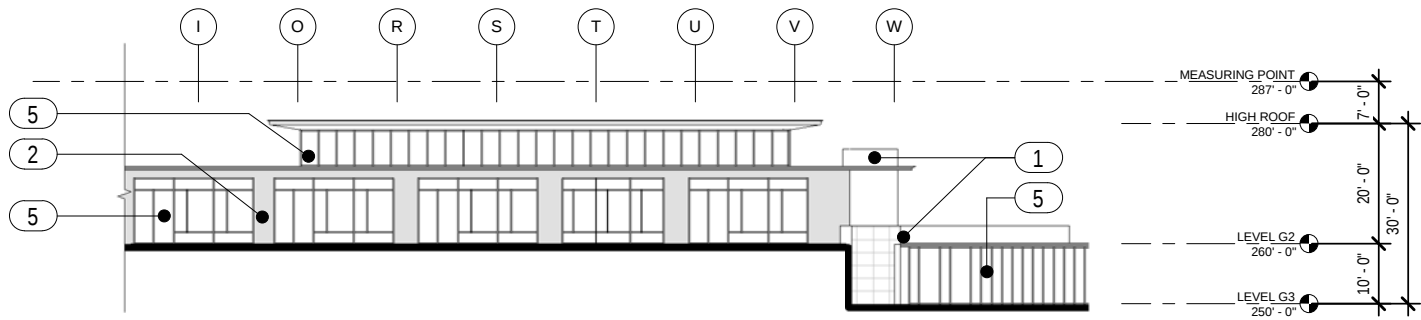


1 SOUTH ELEVATION - BUILDING D
1/32" = 1'-0"

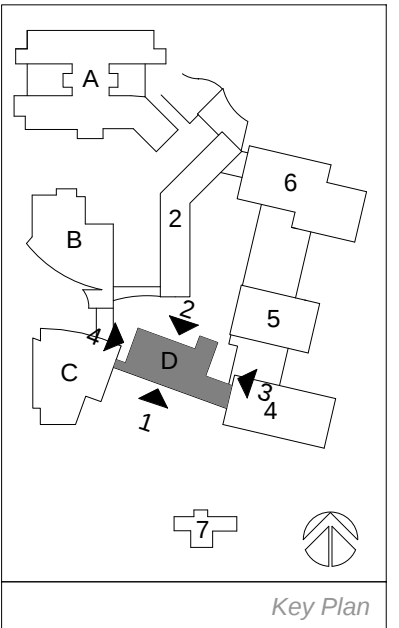

EXTERIOR MATERIALS LEGEND	
1	TYP. BASE LEVEL- SYNTHETIC STONE
2	TYP. UPPER LEVELS - BRICK VENEER
4	TYP. BALCONY RAILING - GLASS
5	INSULATED GLASS WITH ALUMINUM FRAMING WINDOW SYSTEM
6	MECHANICAL PENTHOUSE - METAL SCREEN WALL

EXTERIOR ELEVATIONS BUILDING D

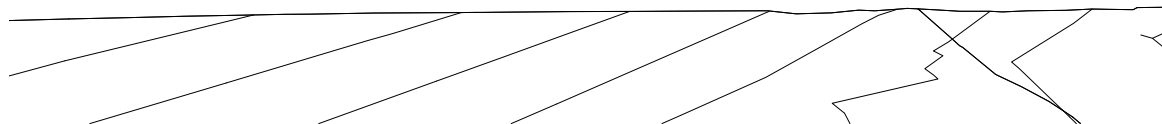

4 MOTOR COURT ENTRY




2 HEALTH CARE BUILDING A




3 MULTIPURPOSE BUILDING D




1 IL NORTH BUILDING B

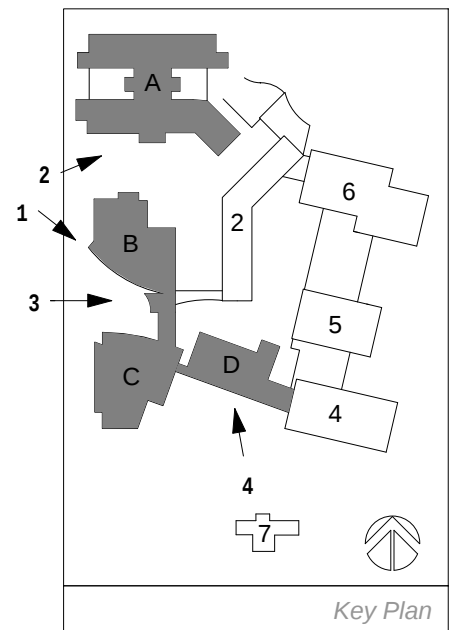

SITE VIGNETTES

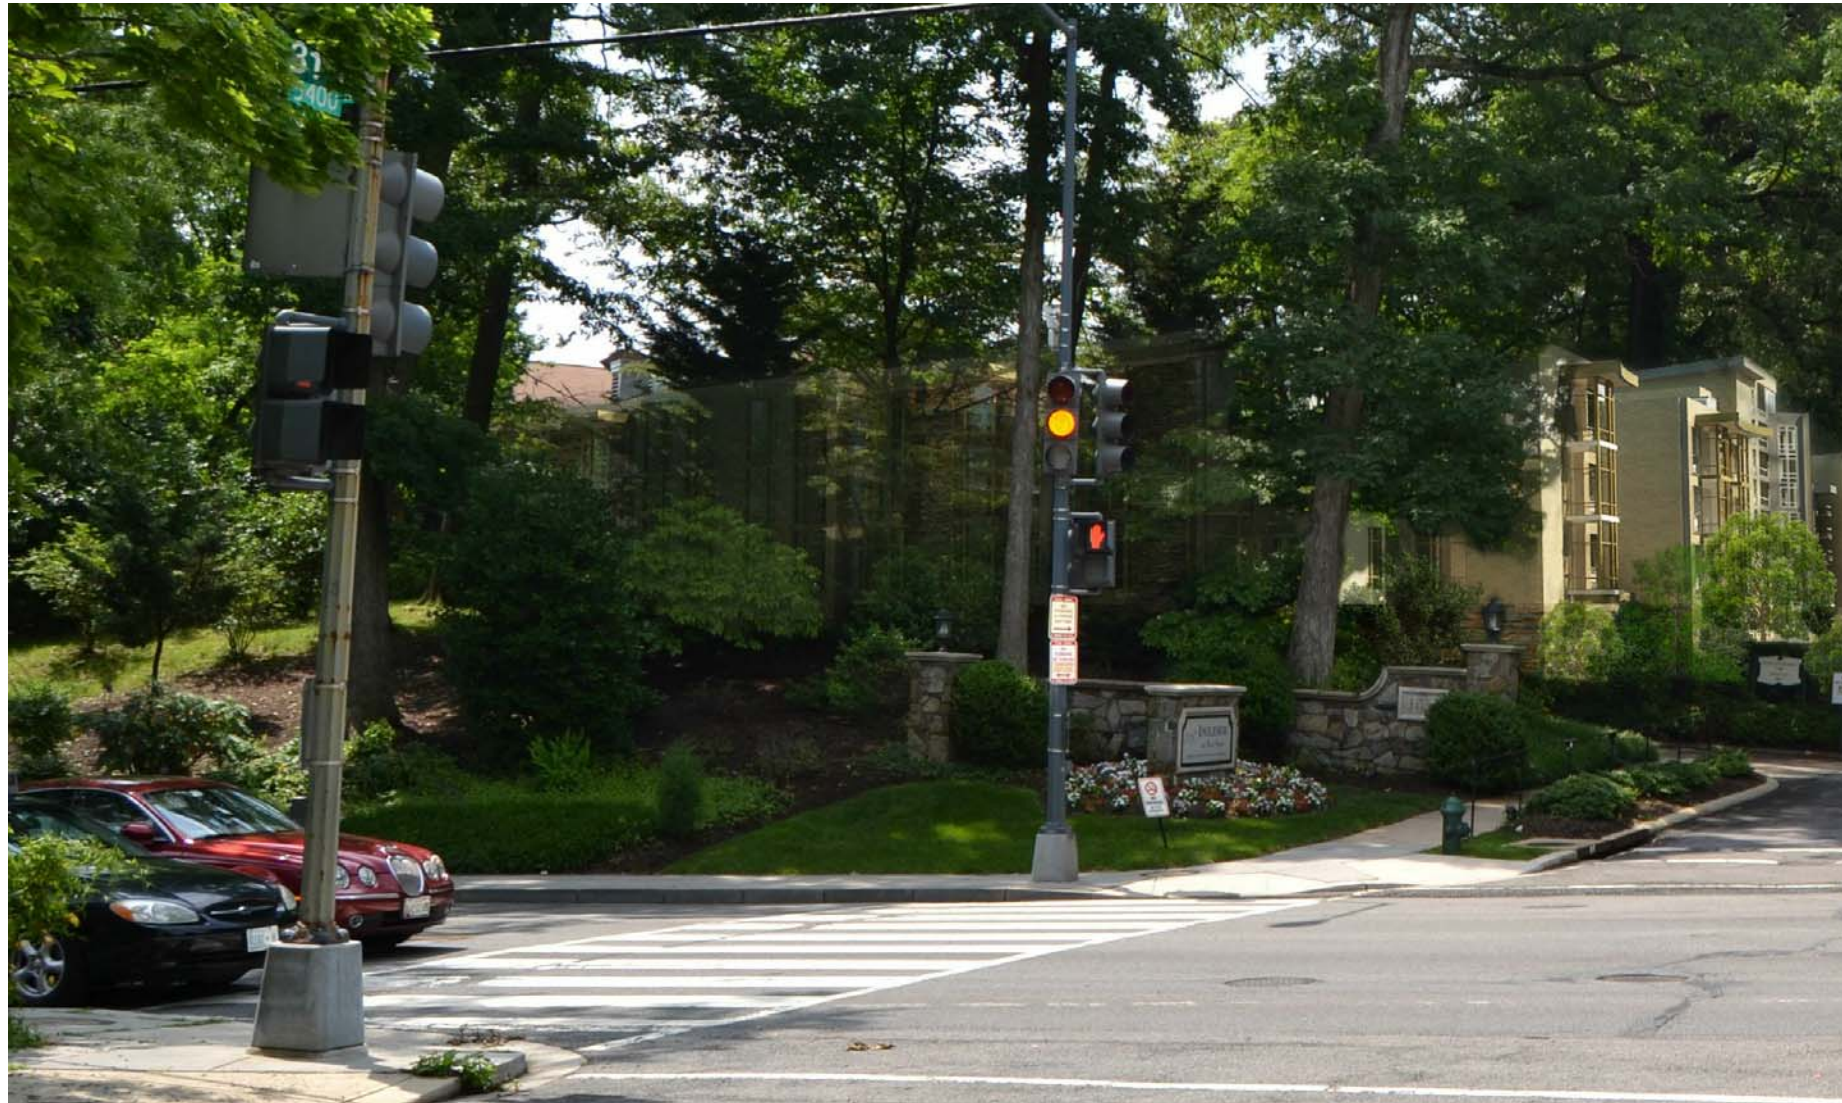

1. ENTRY DRIVE LOOKING FROM MILITARY ROAD

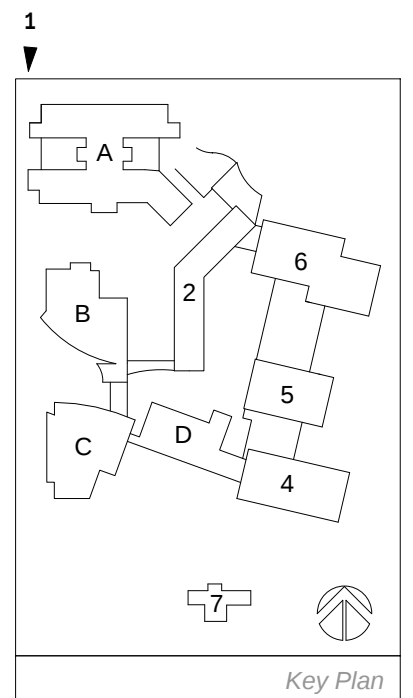

SITE VIGNETTES

Perkins Eastman
2121 WARD COURT, NW
FLOOR 6
WASHINGTON, DC 20037
T. 202.861.1325
F. 202.861.1326



Ingleside at Rock Creek
3050 Military Rd NW, Washington, DC 20008

SCALE:

09/30/14

A9.02