



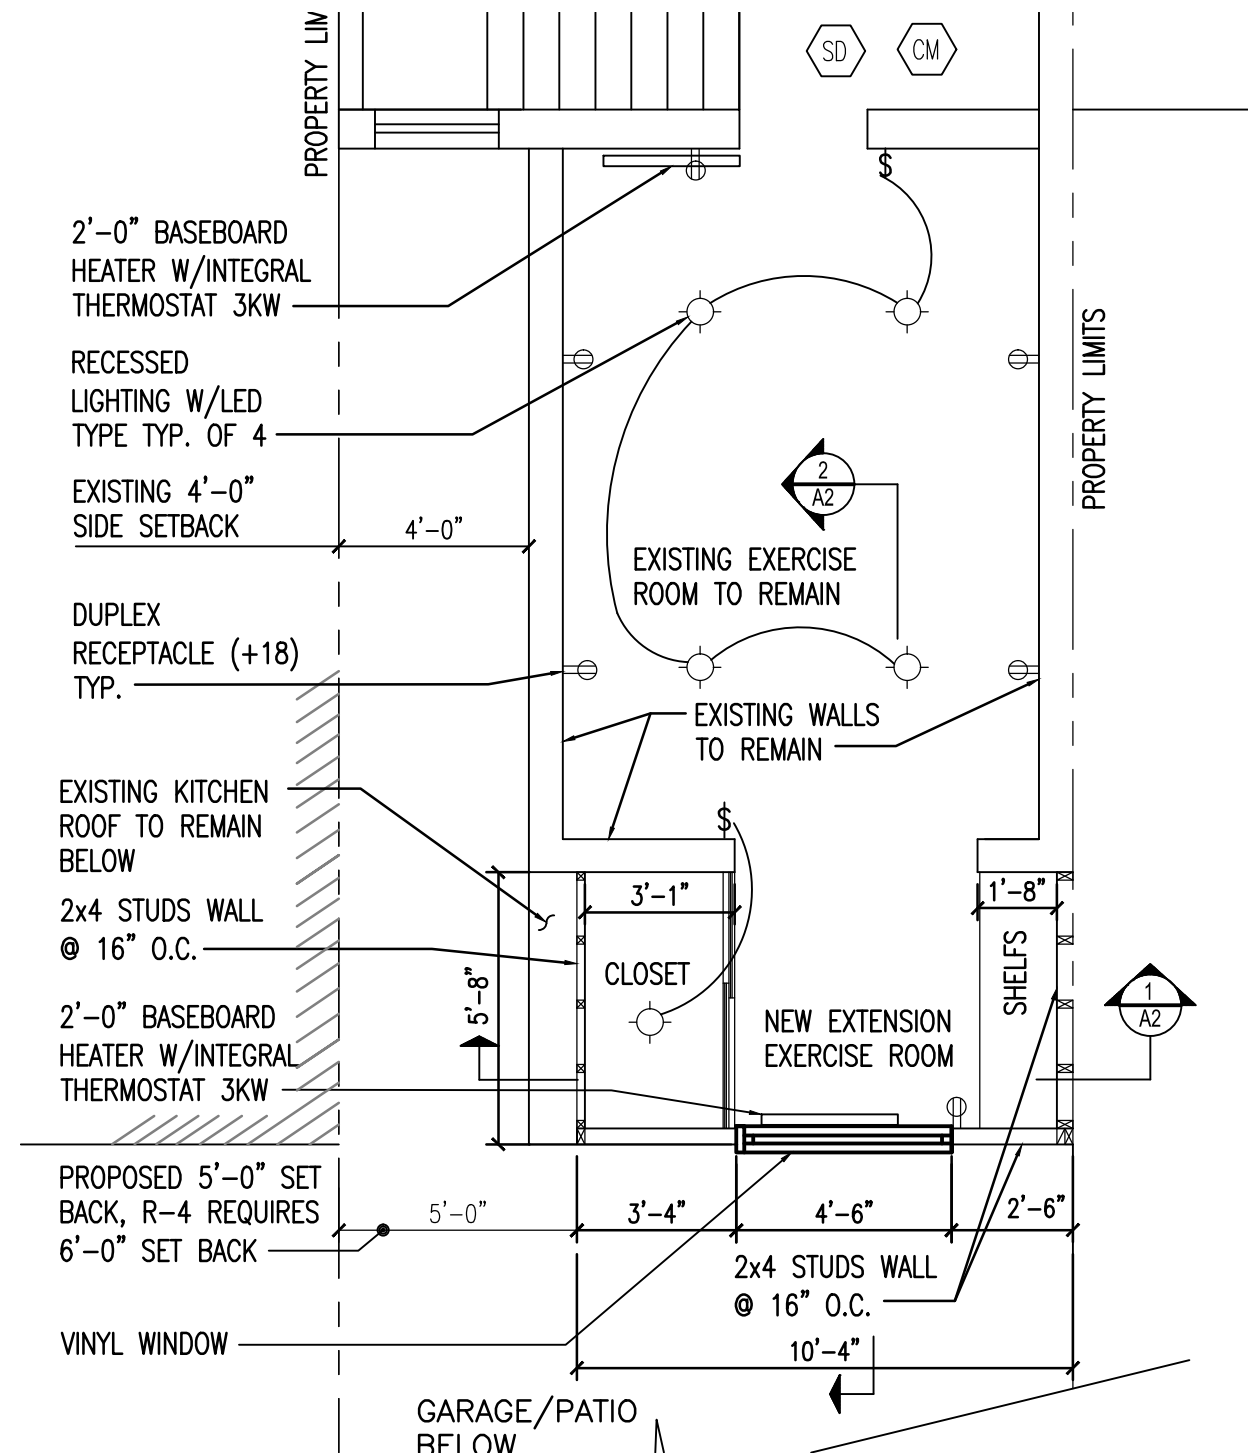

4 PROPOSED PART PLAN UPPER FLOOR
SCALE : 1/4"=1'-0"

FINISHES NOTES:

INTERIOR FINISHES: WALL AND CEILING, PAINTED DRYWALL W/ GOOSE TYPE PAINTED AFTER SPACKLING, SANDING AND COAT OF PRIMER IS APPLIED,

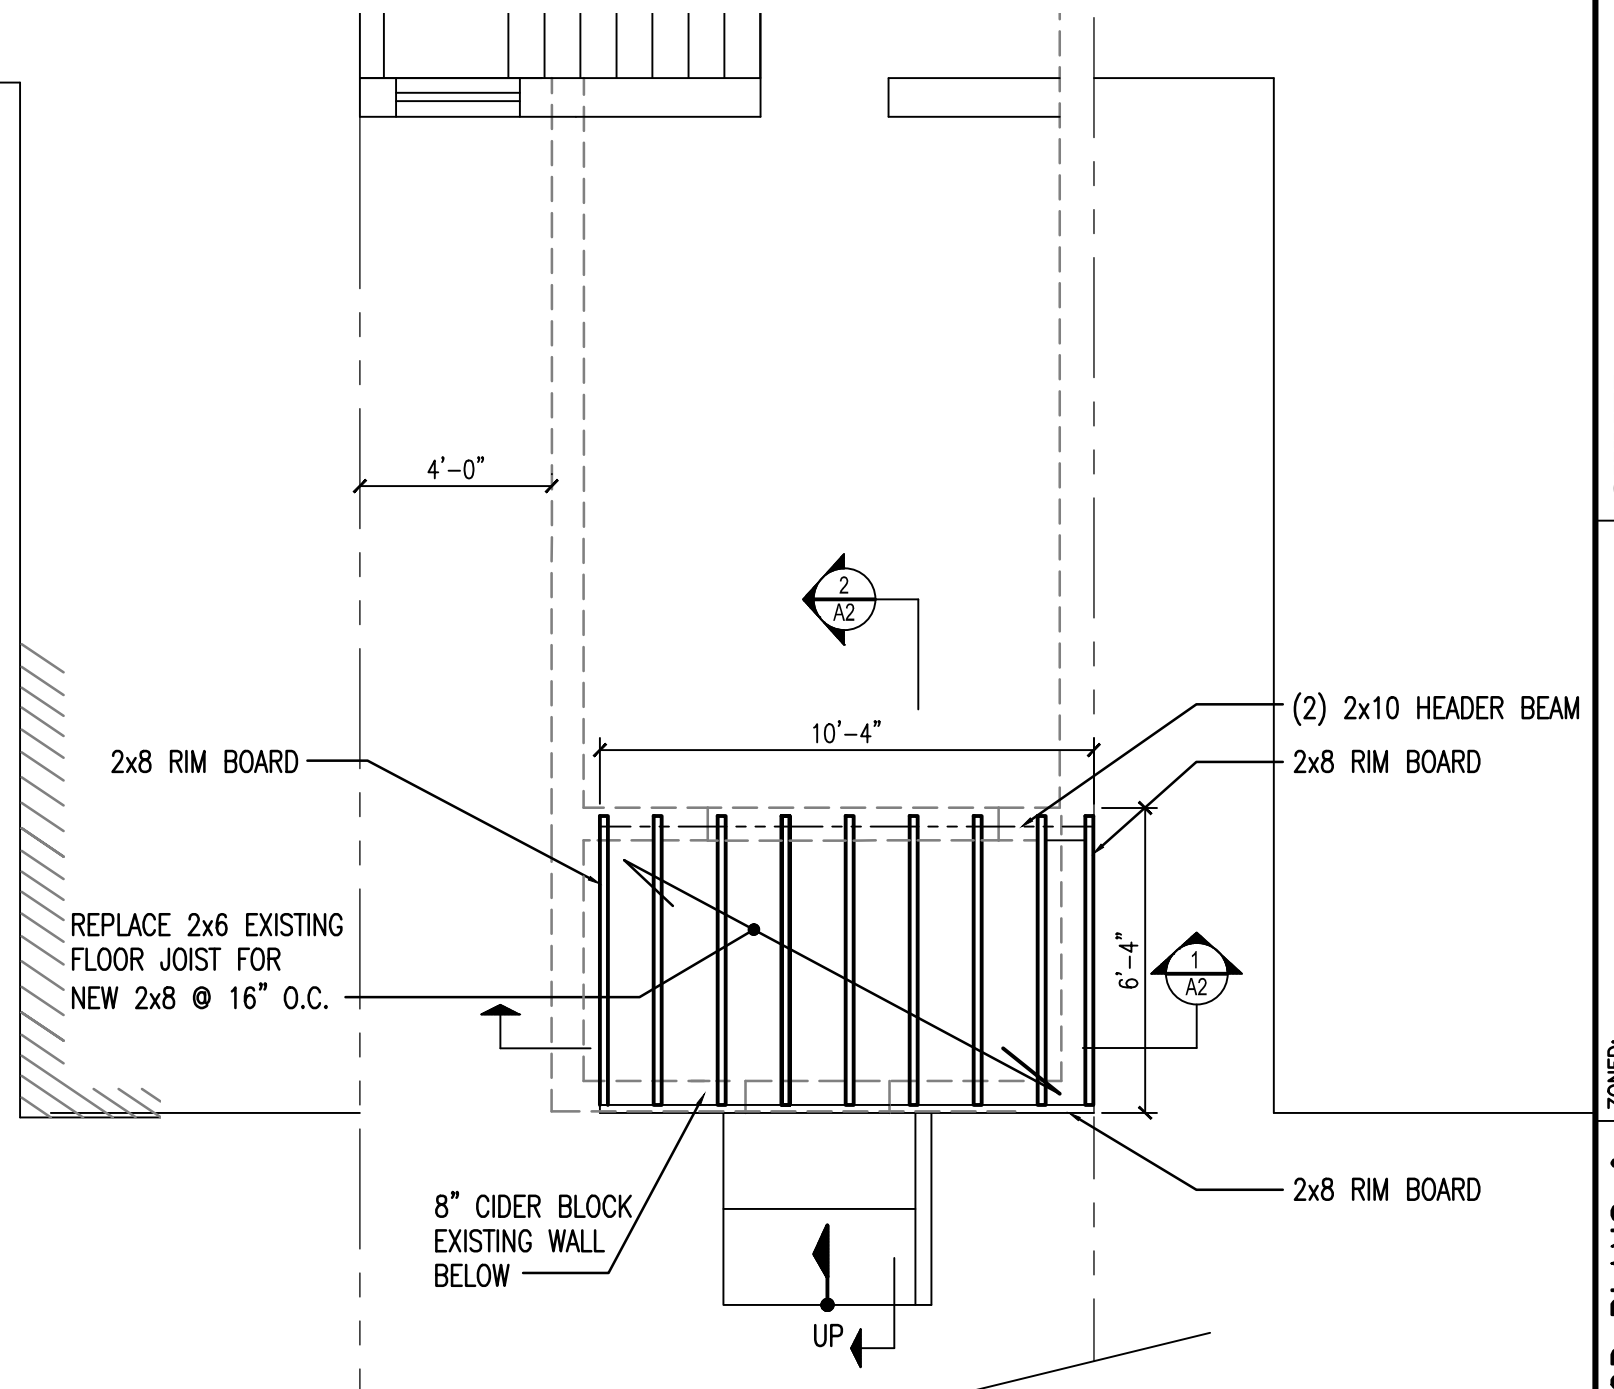

5 FRAMING FLOOR PART PLAN UPPER LEVEL
SCALE : 1/4"=1'-0"

OWNER: MRS. SHANNON ROCHE
ADDRESS: 1307 WALLACH PL N.W.
WASHINGTON DC 20009

ZONED: R-4
REAR DECK PORCH ENCLOSURE

UPPER FLOOR PLANS & FRAMING

Sheet Number:

A2

Board of Zoning Adjustment
District of Columbia
CASE NO.18904
EXHIBIT NO.9B