




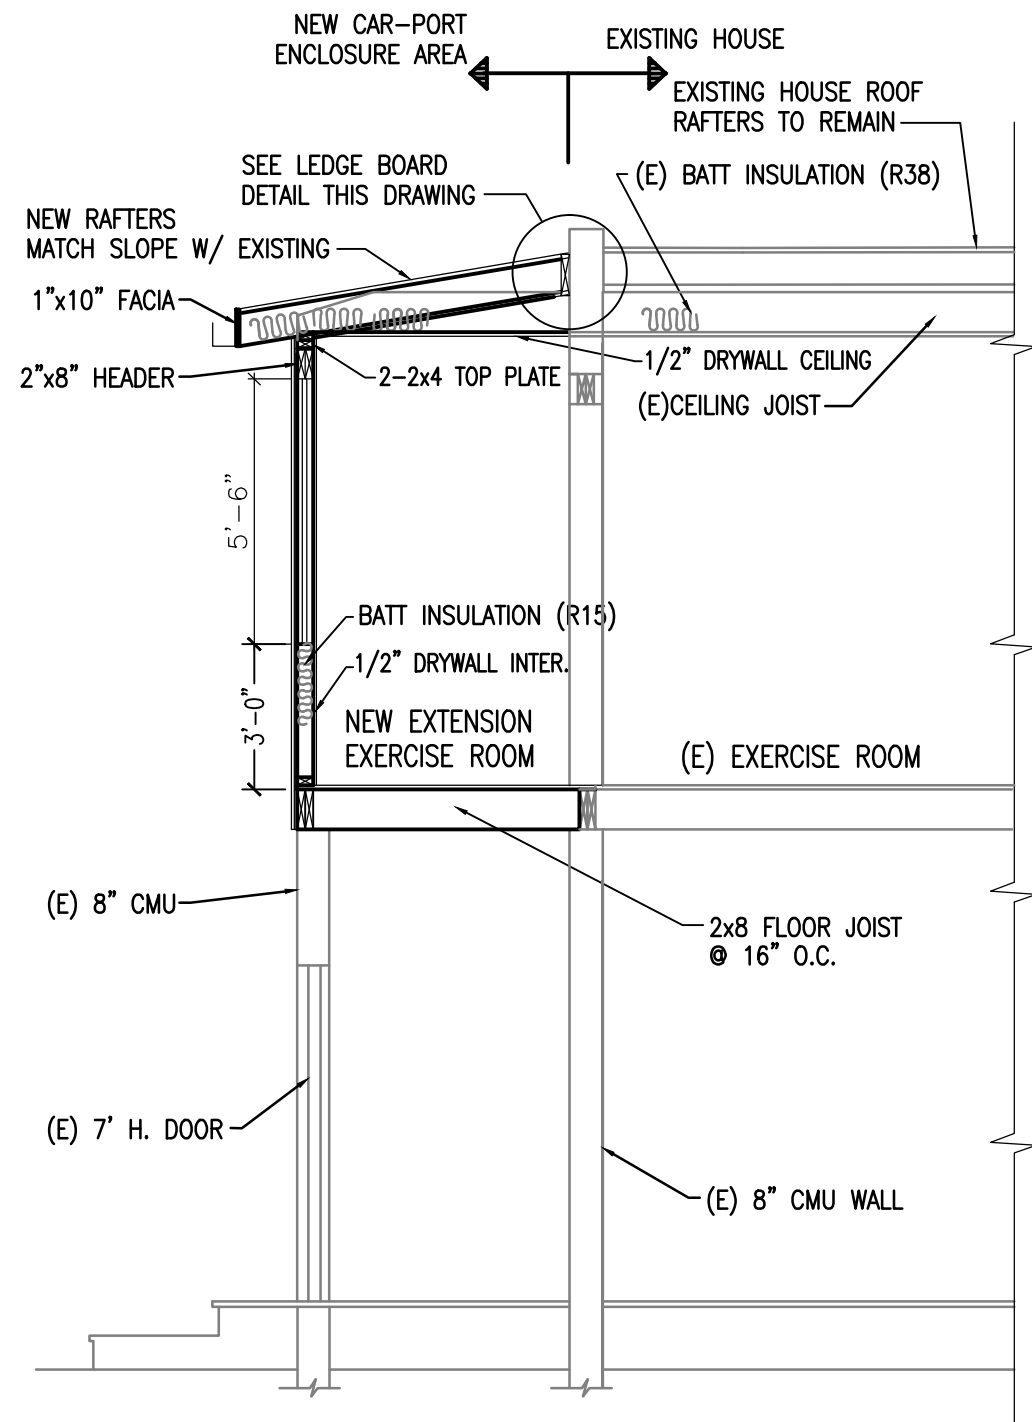

10 SECTION - 2
A4 SCALE : 1/4"=1'-0"

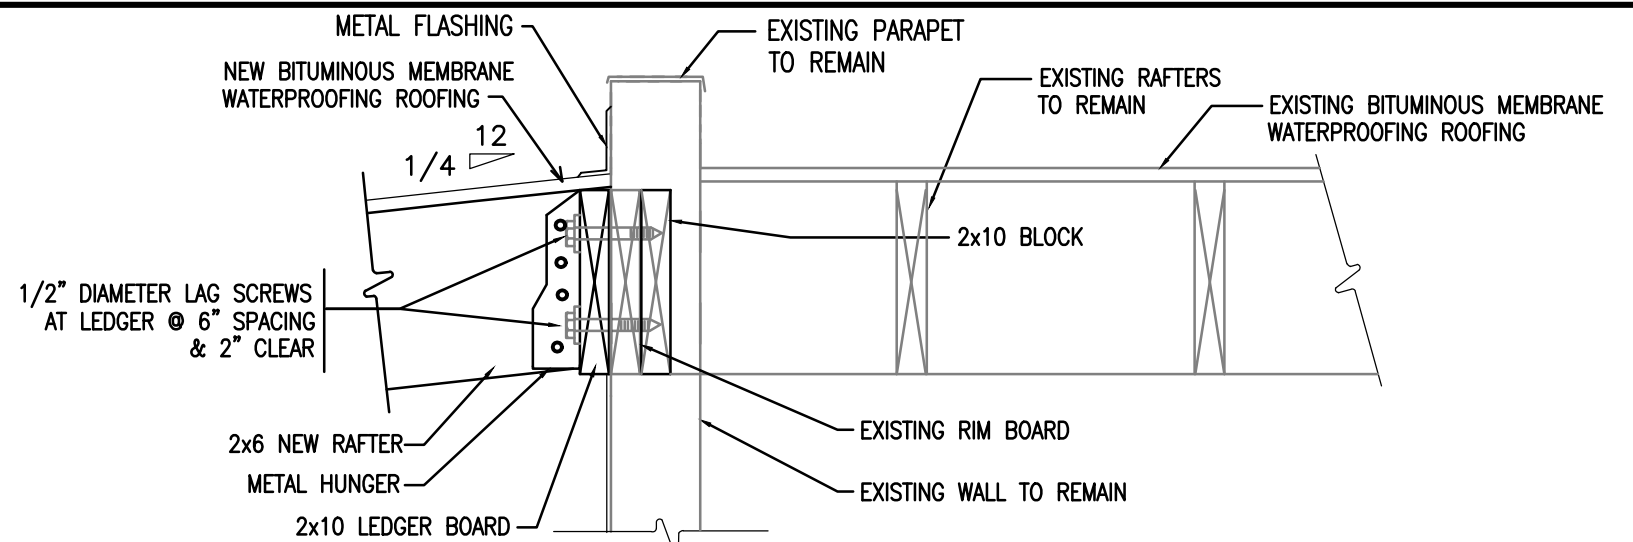

12 RAFTER CONNECTION DETAIL
A2 SCALE : 1/4"=1'-0"

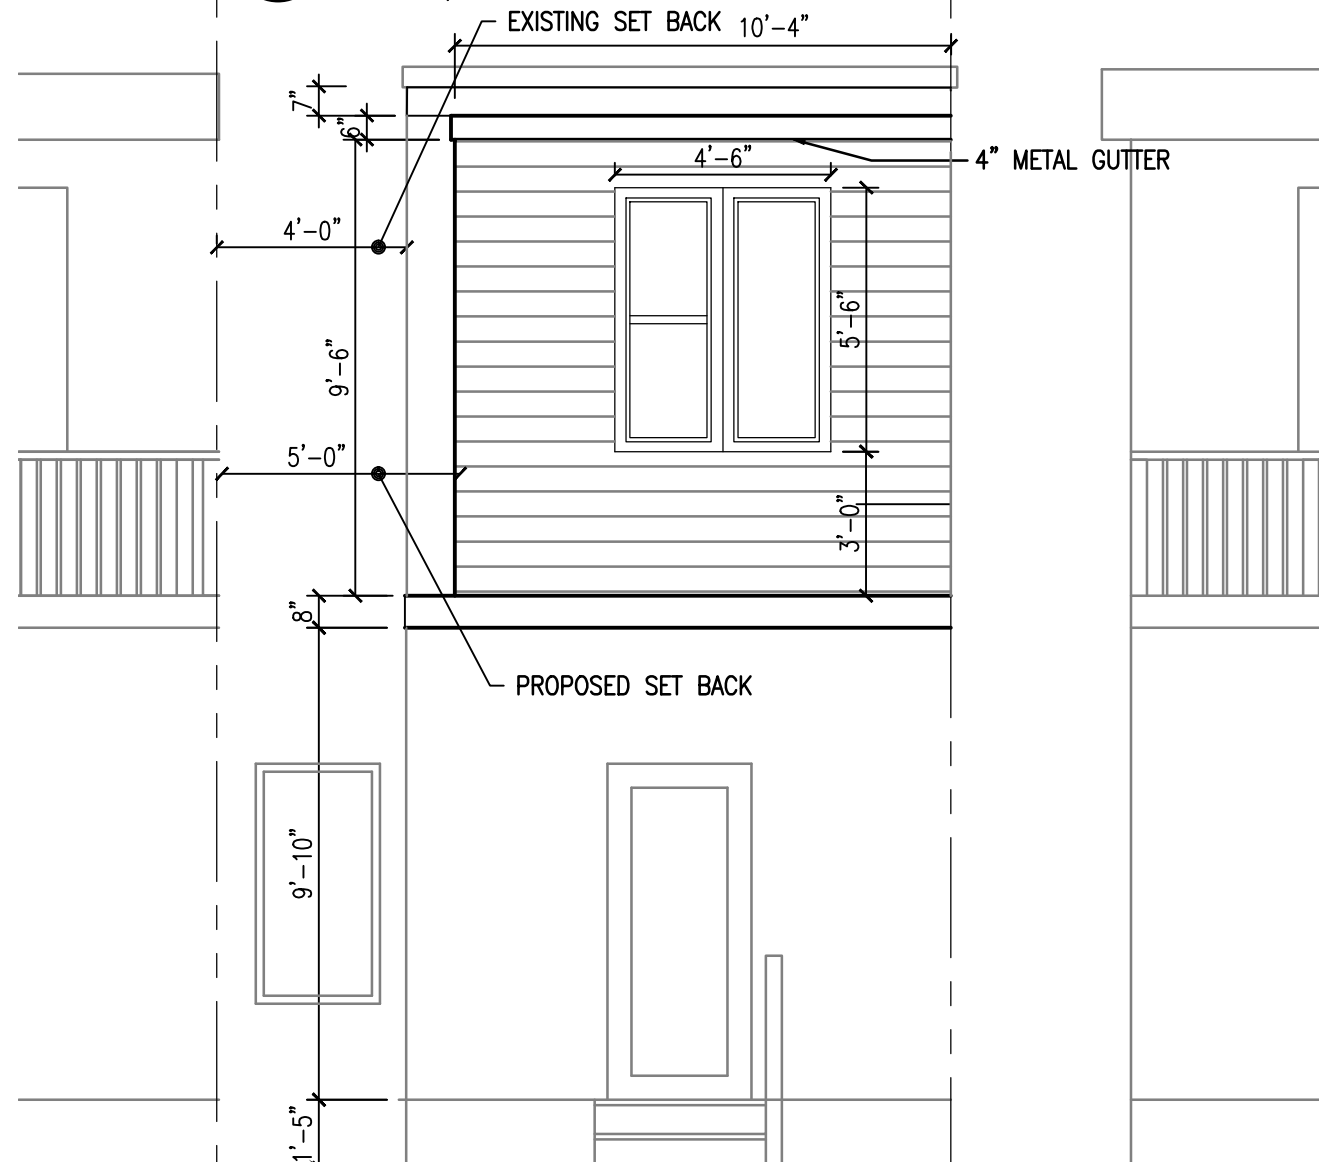

11 REAR ELEVATION
A4 SCALE : 1/4"=1'-0"

OWNER: MRS. SHANNON ROCHE
ADDRESS: 1307 WALLACH PL N.W.
WASHINGTON DC 20009

REAR DECK PORCH ENCLOSURE

ZONED: R-4

SECTION & REAR ELEVATION

ZONED: R-4

Sheet Number:

Board of Zoning Adjustment
District of Columbia
CASE NO.18904
EXHIBIT NO.9D

A4