

CONSULTANTS

1401 A Street SE
Washington DC 20003

BZA Package

9/15/2014

SHEET TITLE

Board of Zoning Adjustment
District of Columbia
CASE NO. 18309
EXHIBIT NO.10

A-6.1

Existing curb cut

Sidewalk

Existing Driveway

2

Perspective

NOT TO SCALE

New Apron

Garage

1 Basement

SCALE: 1/8" = 1'-0"


CONSULTANTS

1401 A Street SE
Washington DC 20003

9/15/2014

SHEET TITLE

A-6.01

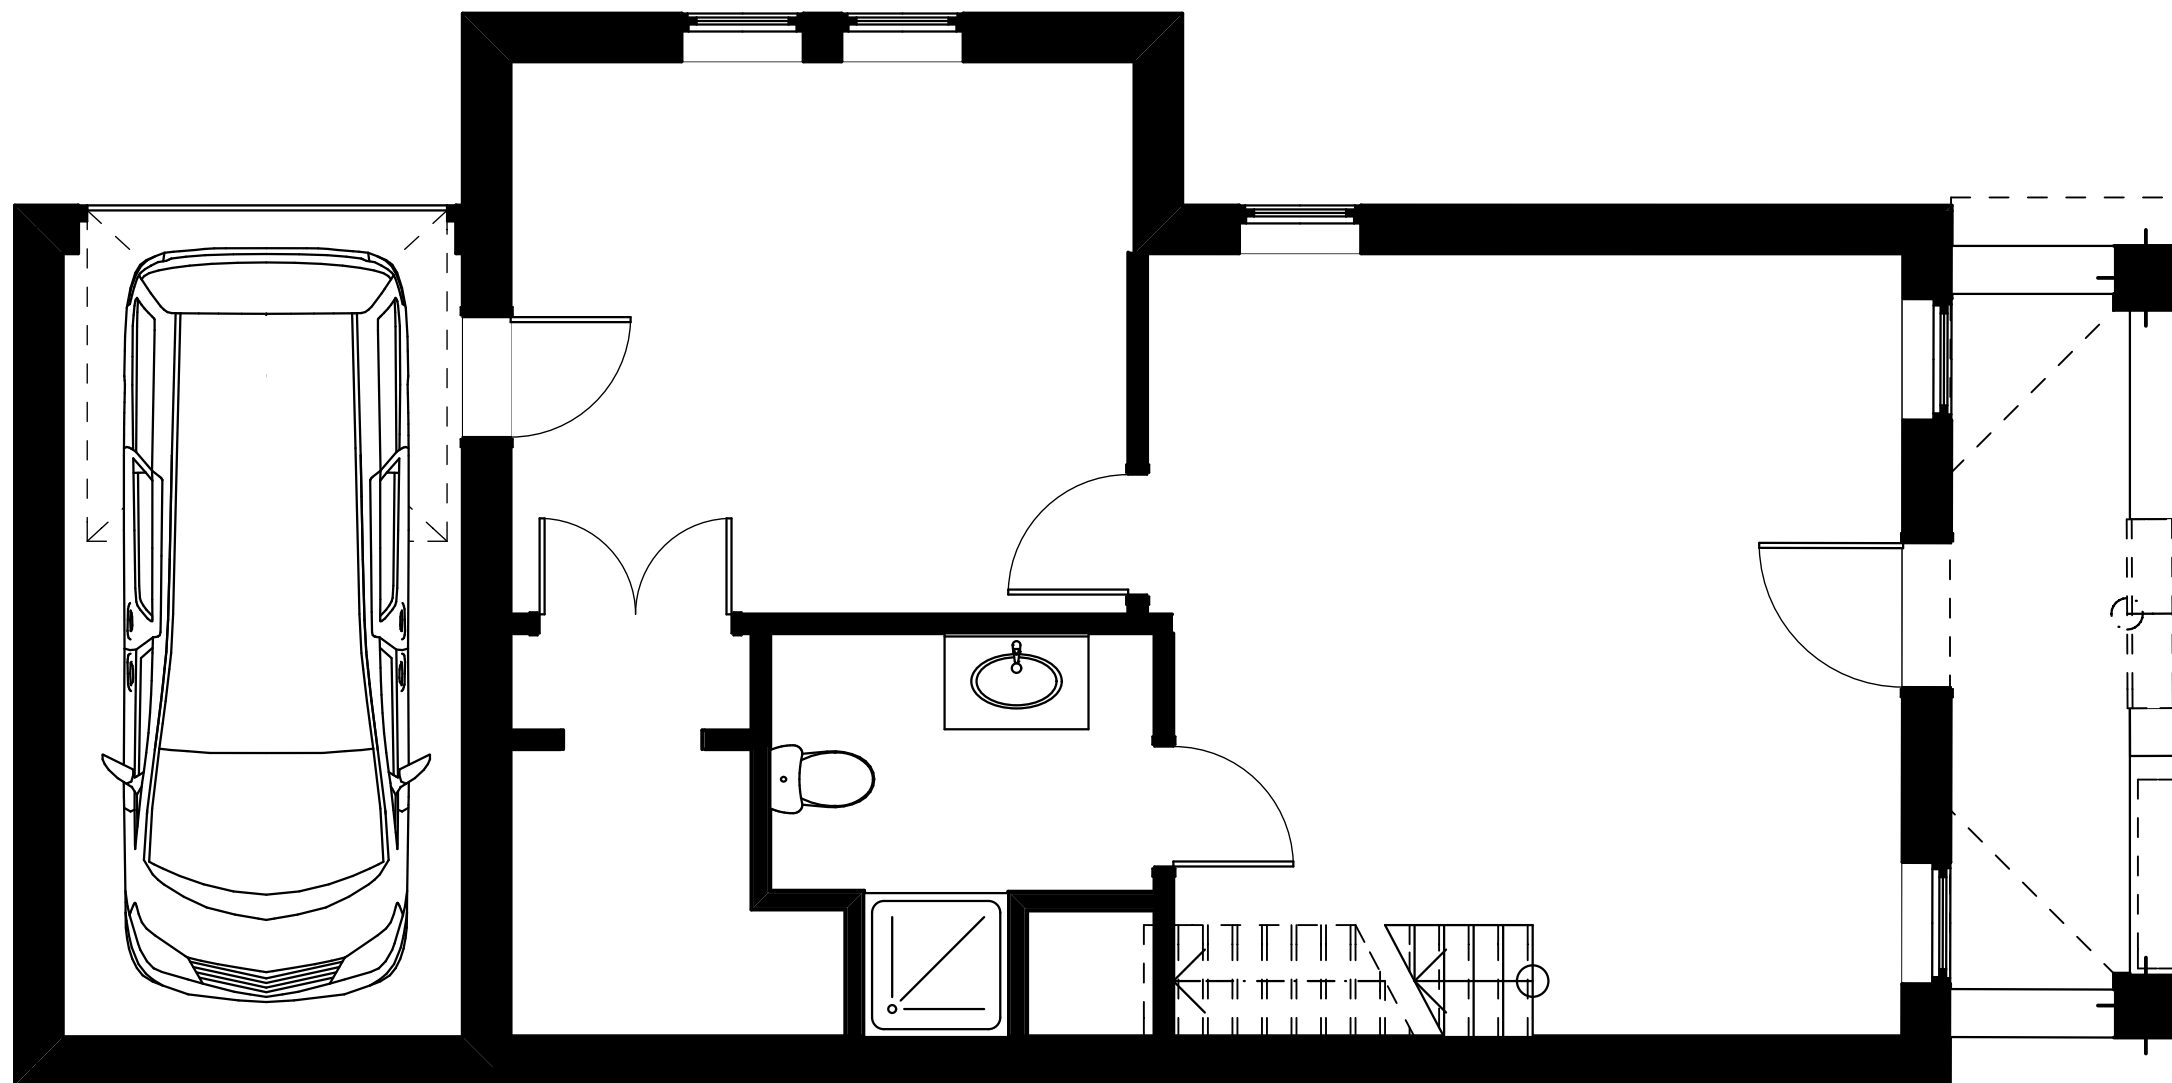

1

Existing Basement

SCALE: 1/4" = 1'-0"

CONSULTANTS


1401 A Street SE
Washington DC 20003

BZA Package

9/15/2014

SHEET TITLE

A-6.2

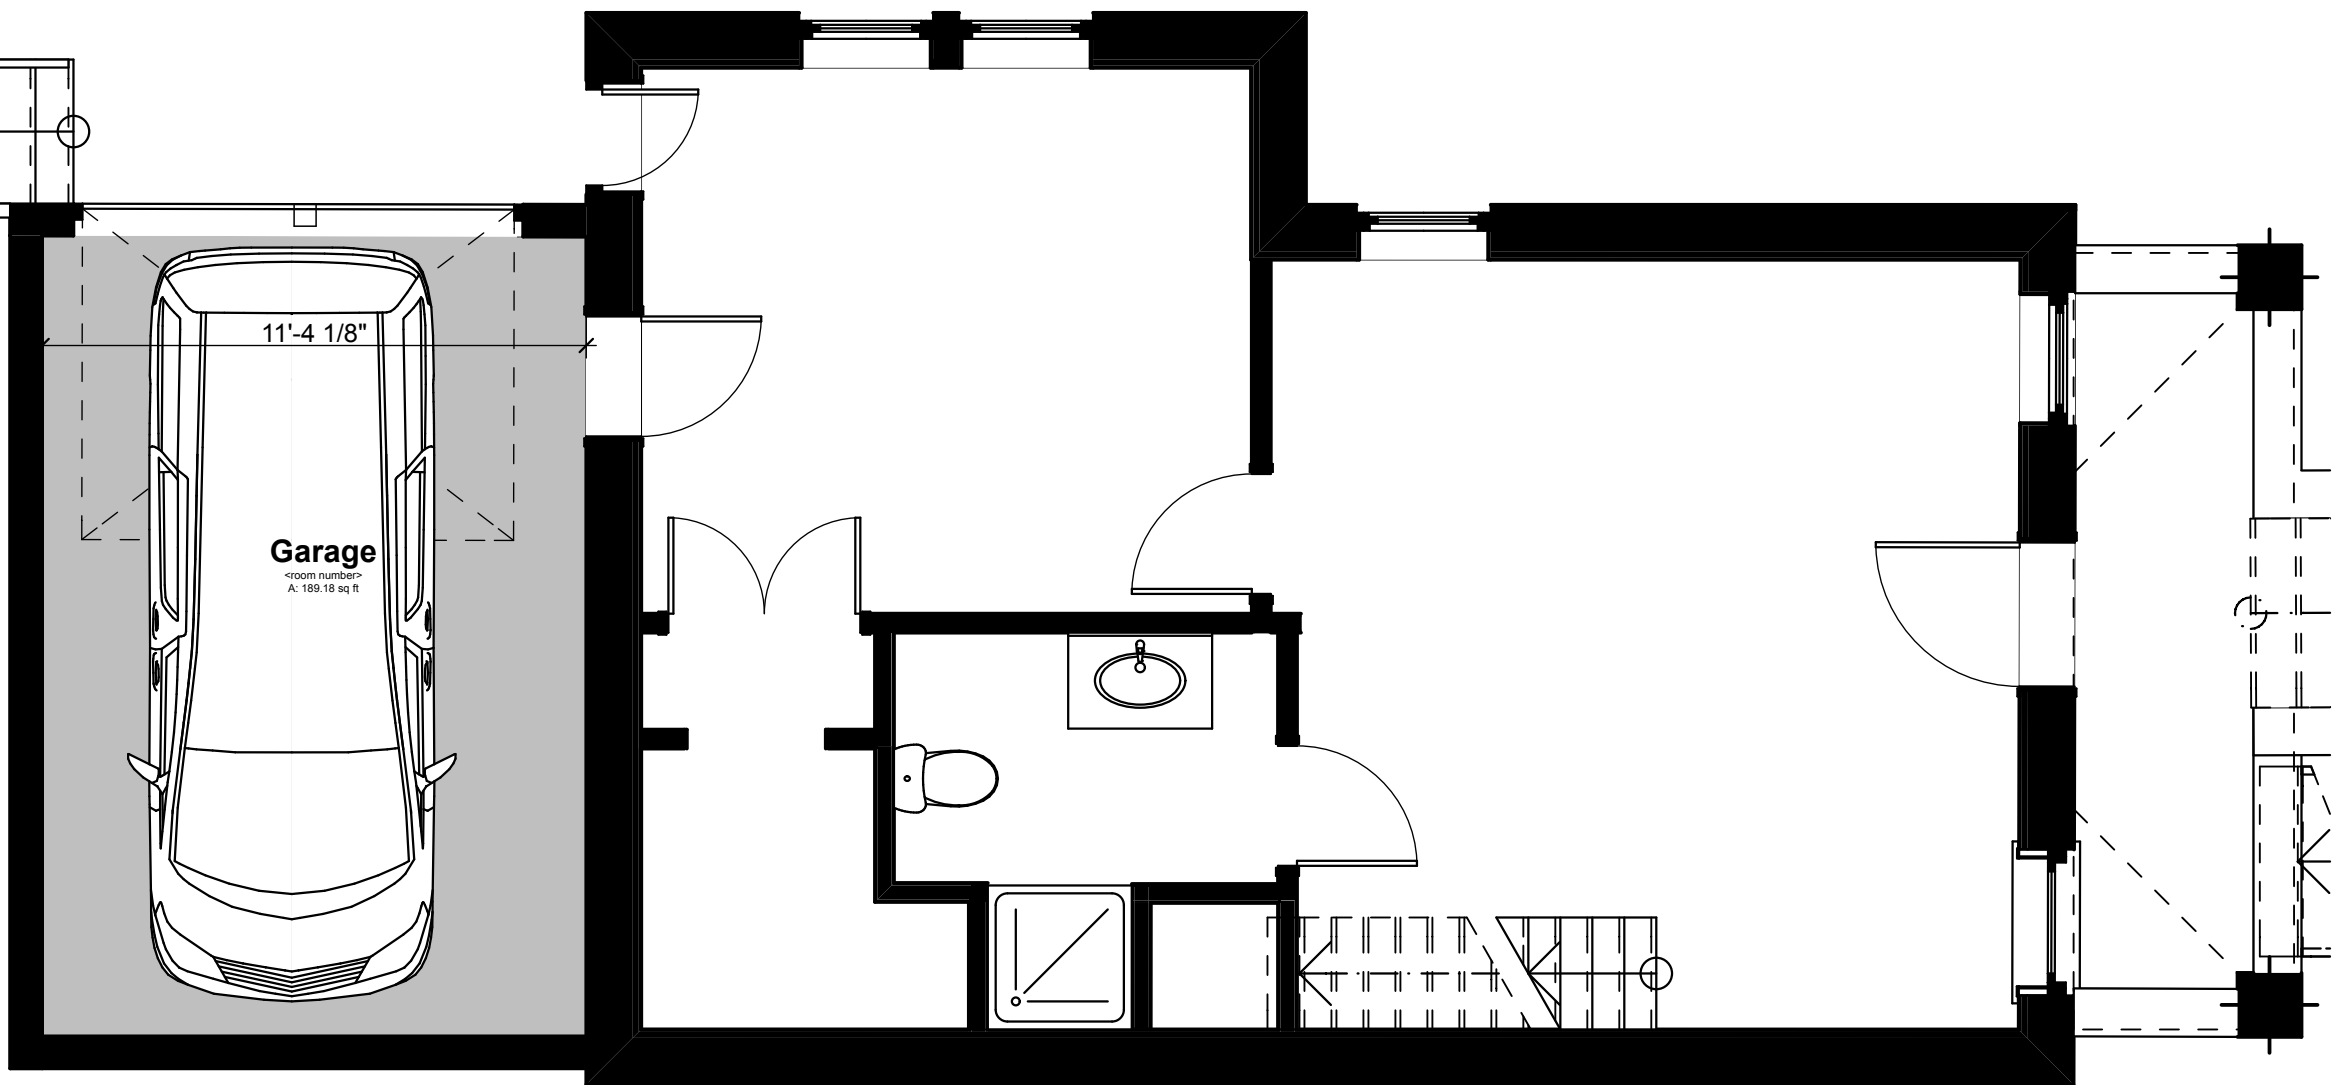

1

Basement

SCALE: 1/4" = 1'-0"

CONSULTANTS


1401 A Street SE
Washington DC 20003

BZA Package

9/15/2014

SHEET TITLE


A-6.3

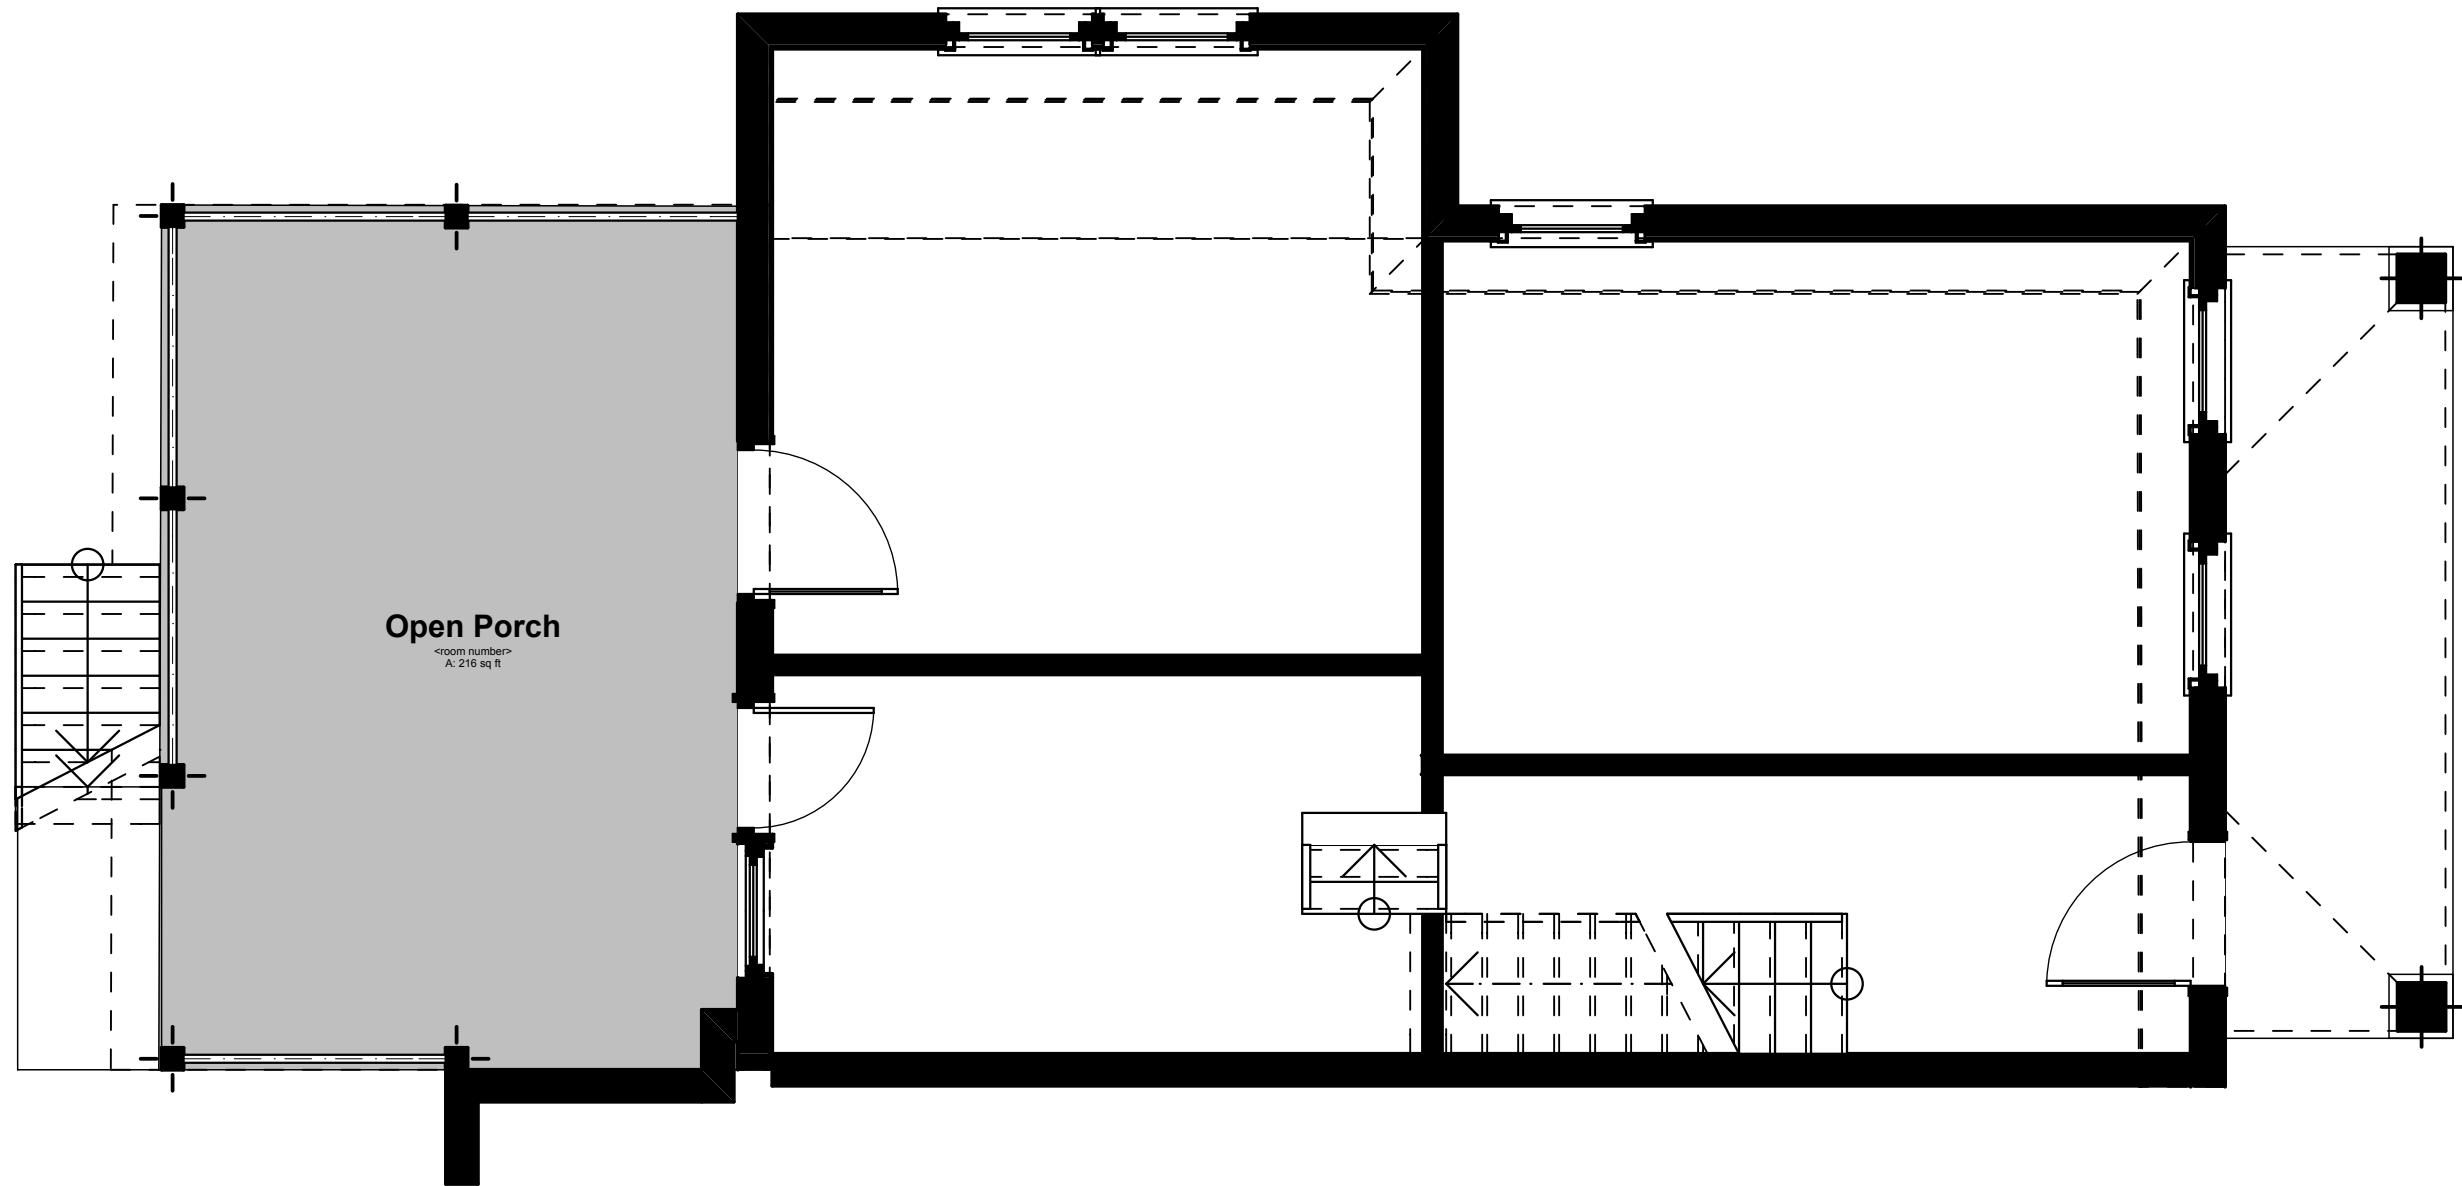

1

1st FLOOR

SCALE: 1/4" = 1'-0"

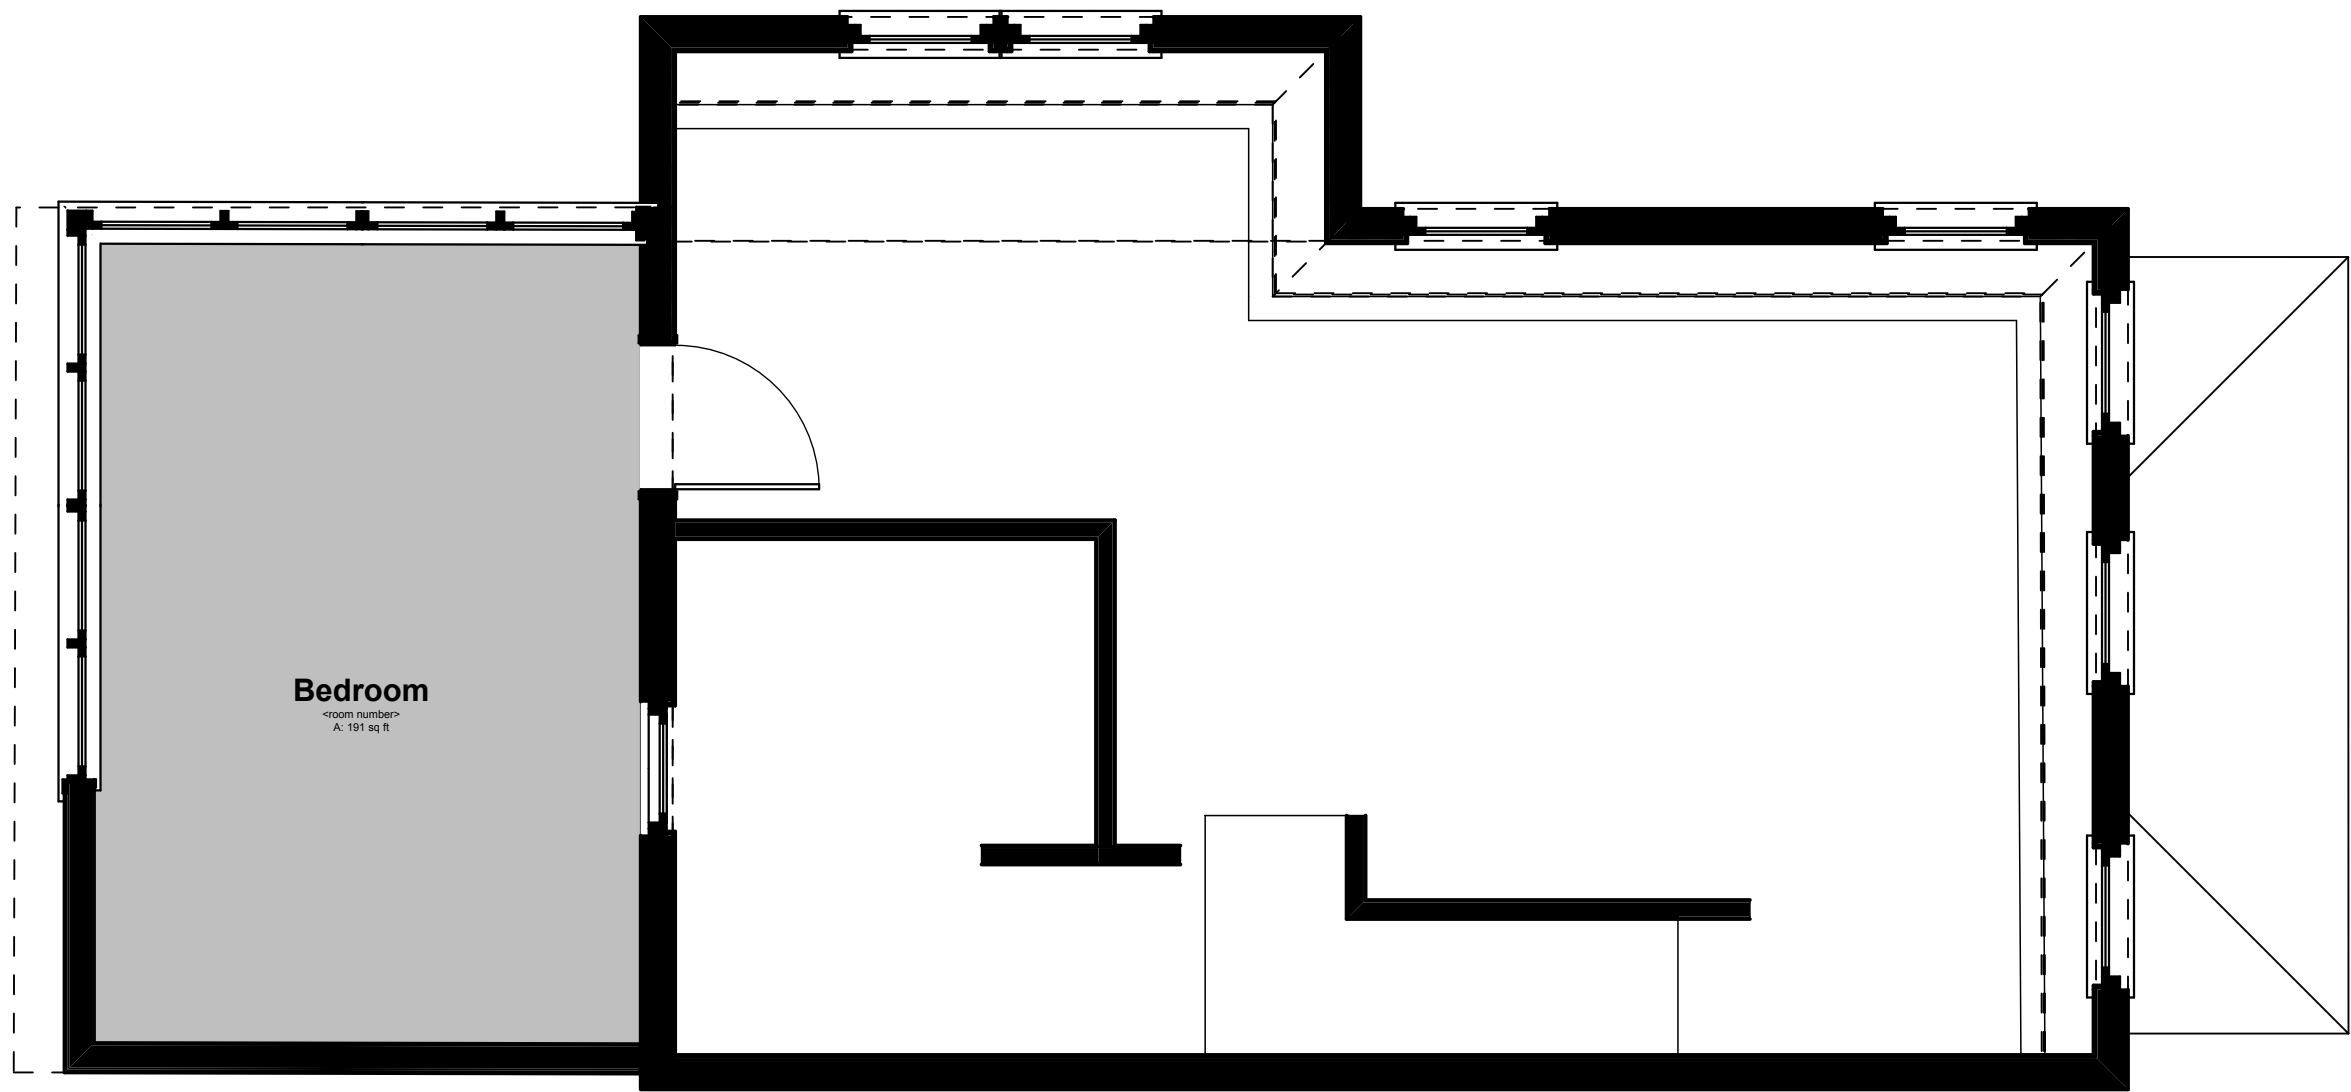

PAUL WILSON
ARCHITECT

Paul Wilson Architect, PLLC

528 F Street Terrace SE
Washington, DC 20003

202-986-1850
www.paulwilsonarchitect.com

CONSULTANTS

1401 A Street SE
Washington DC 20003

		BZA Package

9/15/2014

SHEET TITLE

A-6.4

1

2nd FLOOR

SCALE: 1/4" = 1'-0"



1 WEST ELEVATION
SCALE: 3/16" = 1'-0"

CONSULTANTS

1401 A Street SE
Washington DC 20003

BZA Package

9/15/2014

SHEET TITLE

A-6.5

CONSULTANTS


1401 A Street SE
Washington DC 20003

BZA Package

9/15/2014

SHEET TITLE

A-6.6

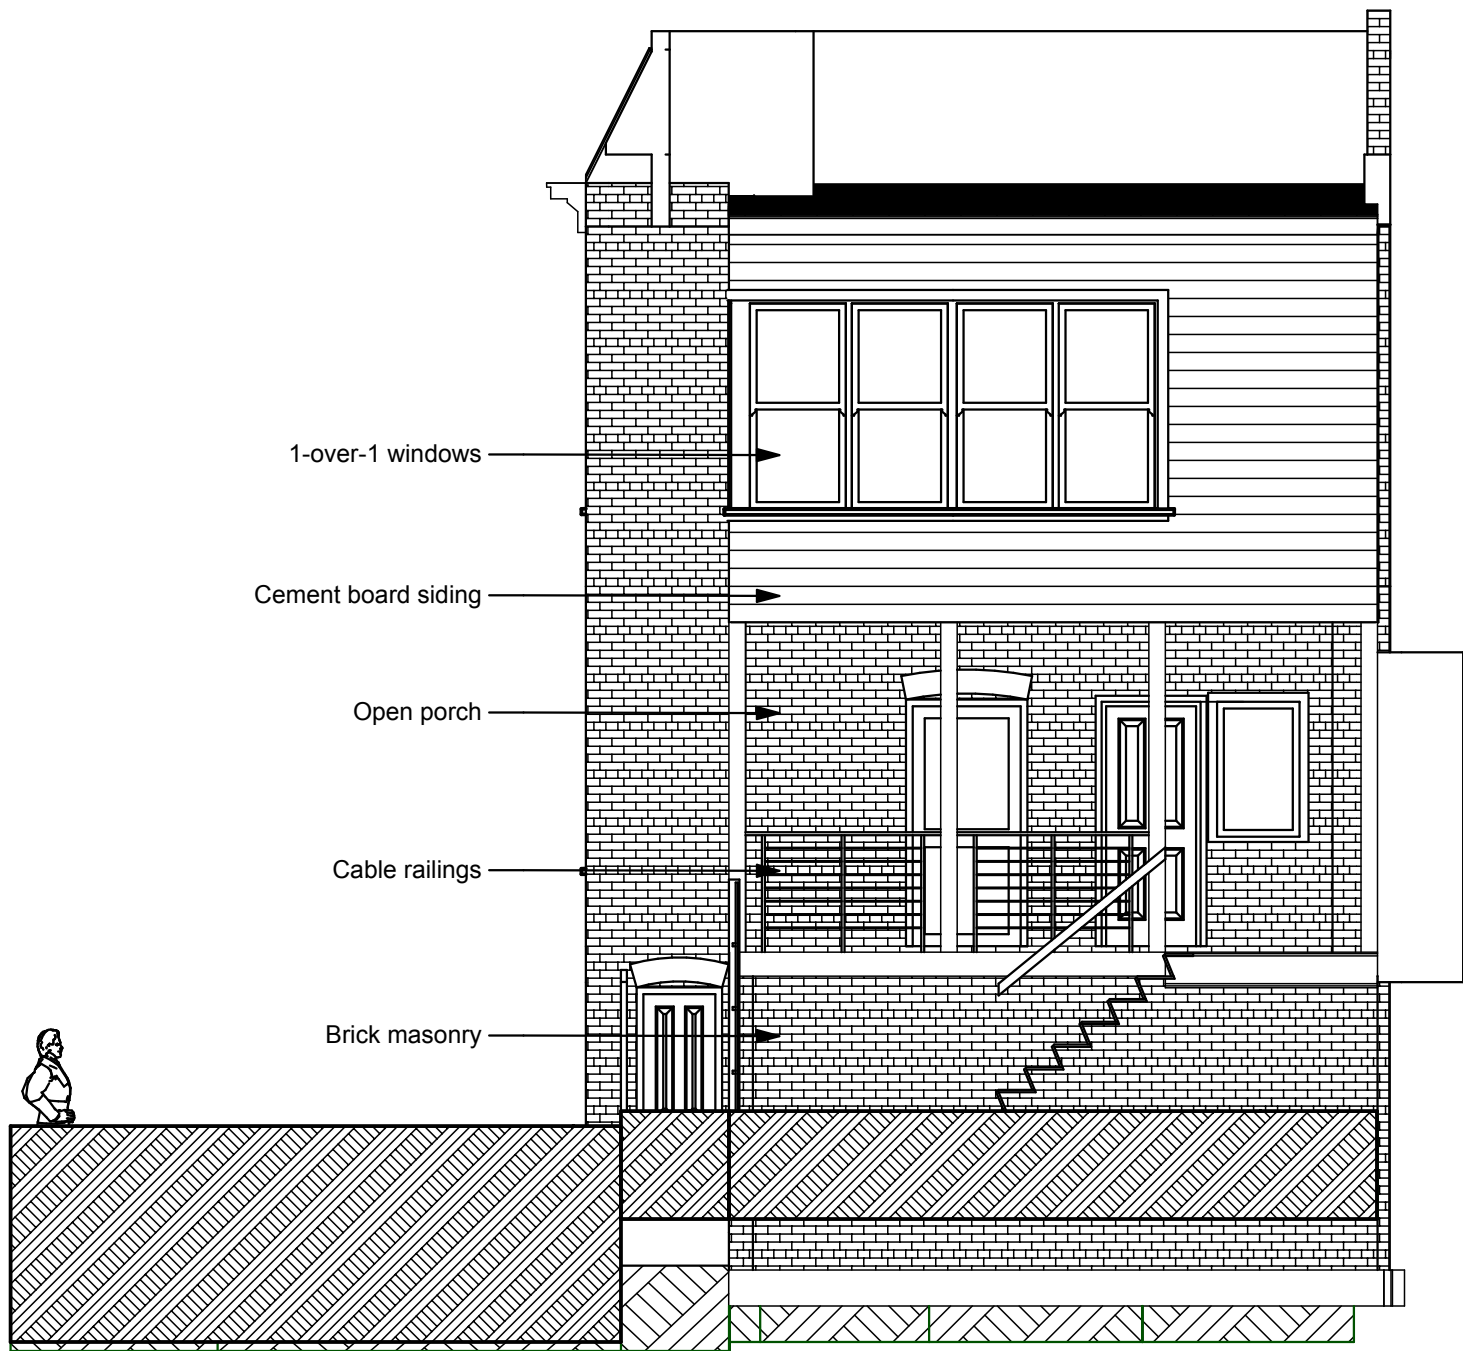

1

SOUTH ELEVATION

SCALE: 3/16" = 1'-0"




202-986-1850
www.paulwilsonarchitect.com

1401 A Street SE
Washington DC 20003

	BZA Package

SHEET TITLE

A-6.7

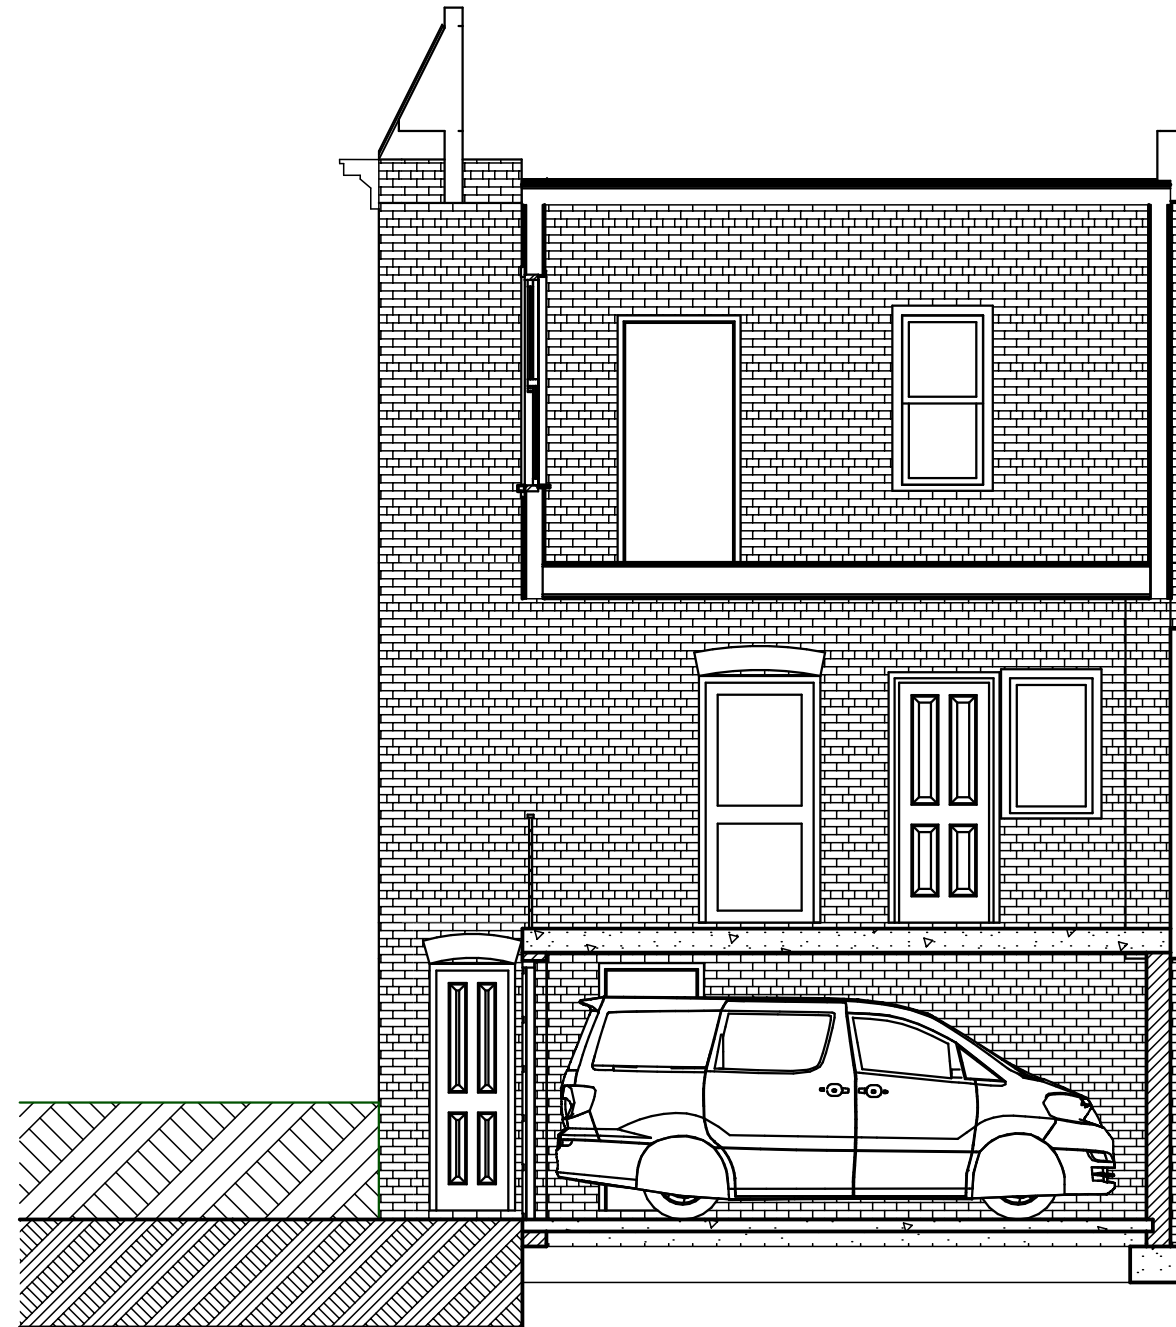

1

SECTION

SCALE: 3/16" = 1'-0"

CONSULTANTS

1401 A Street SE
Washington DC 20003

BZA Package

9/15/2014

SHEET TITLE

A-6.8



1

SECTION

SCALE: 3/16" = 1'-0"