




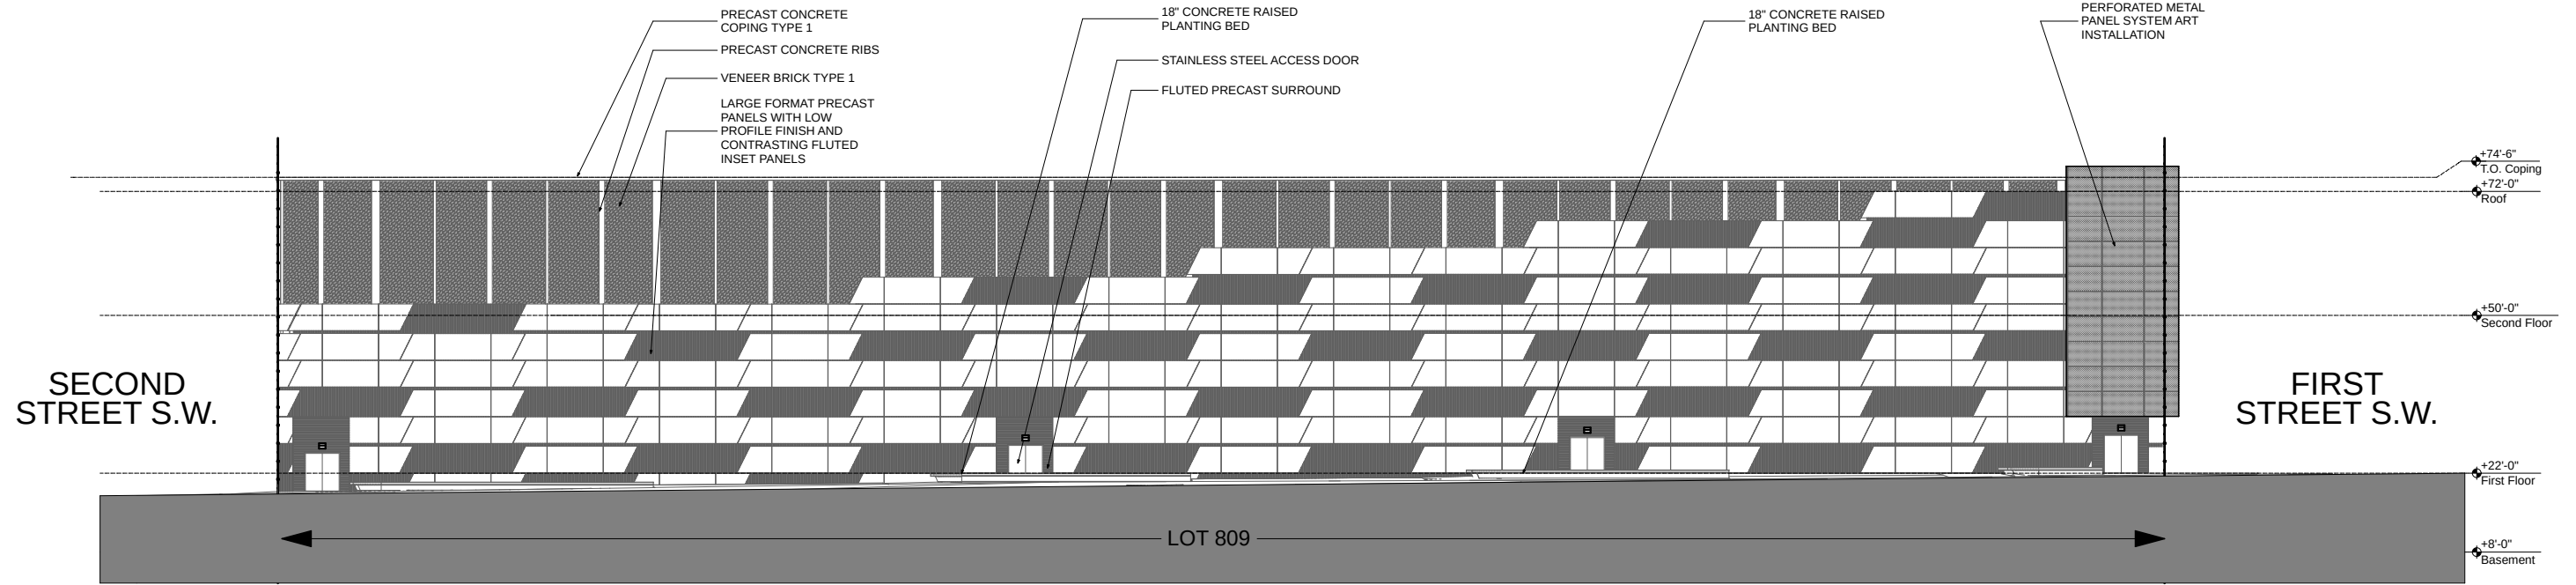


1 South Elevation
Scale: 1" = 30'

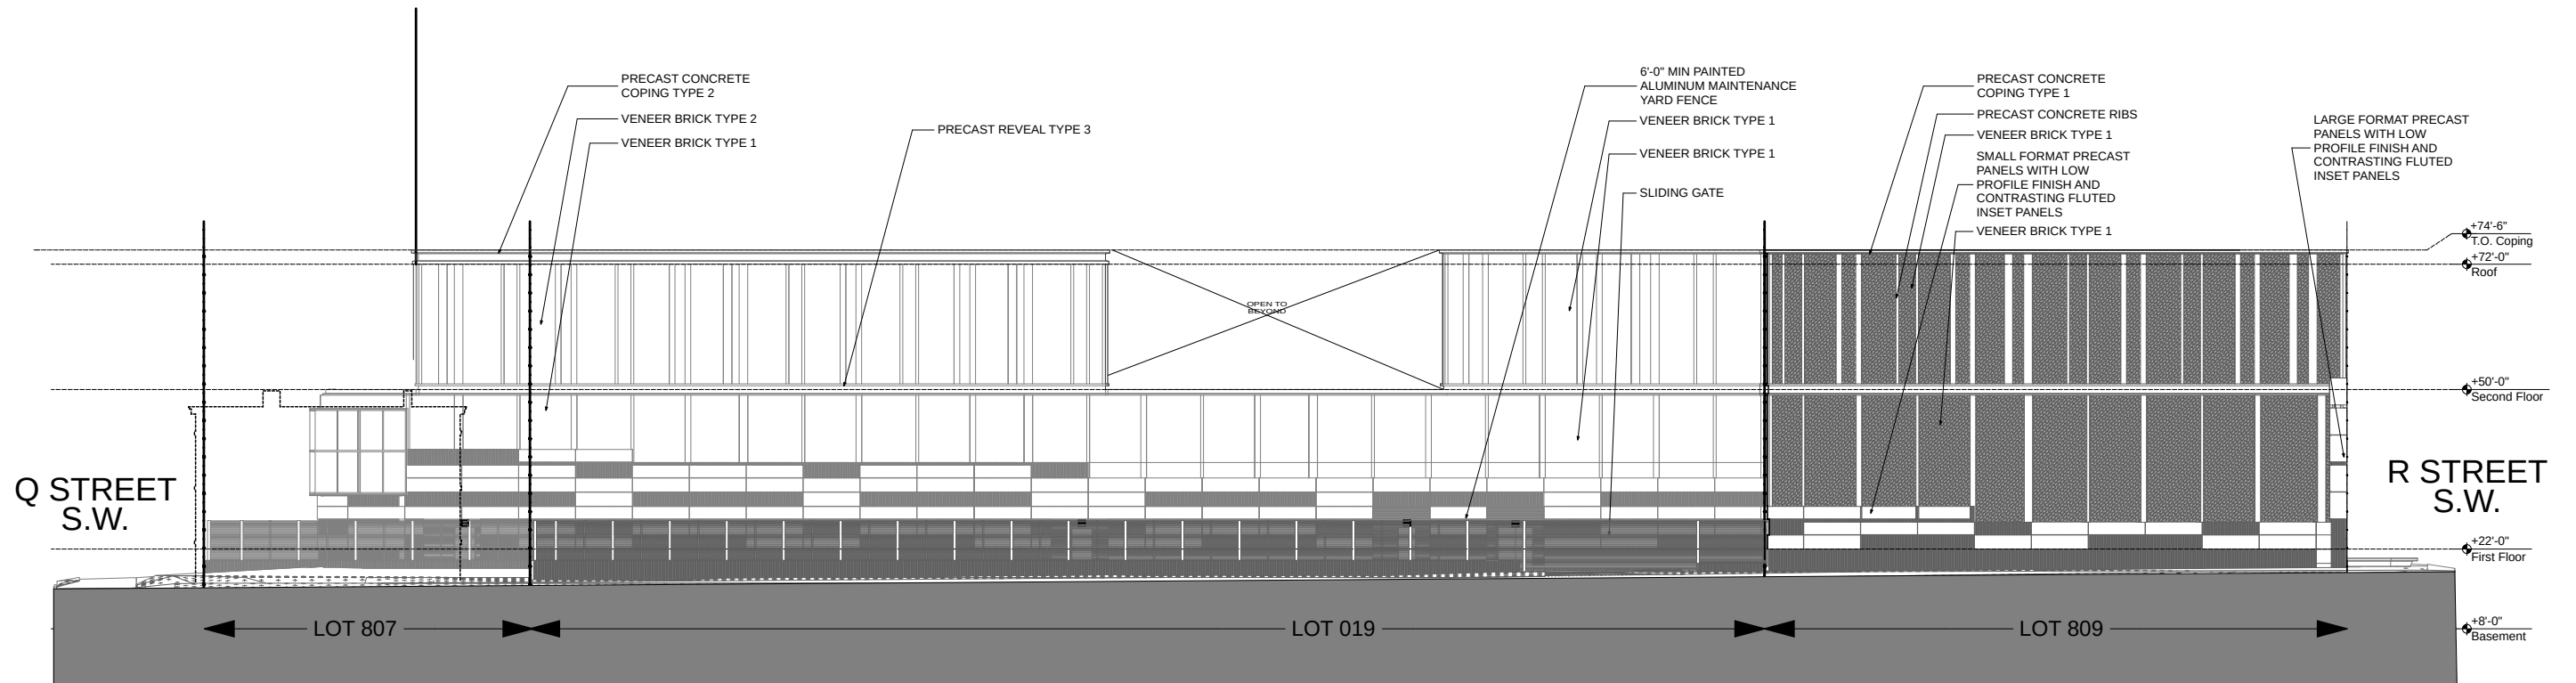

2 West Elevation
Scale: 1" = 30'

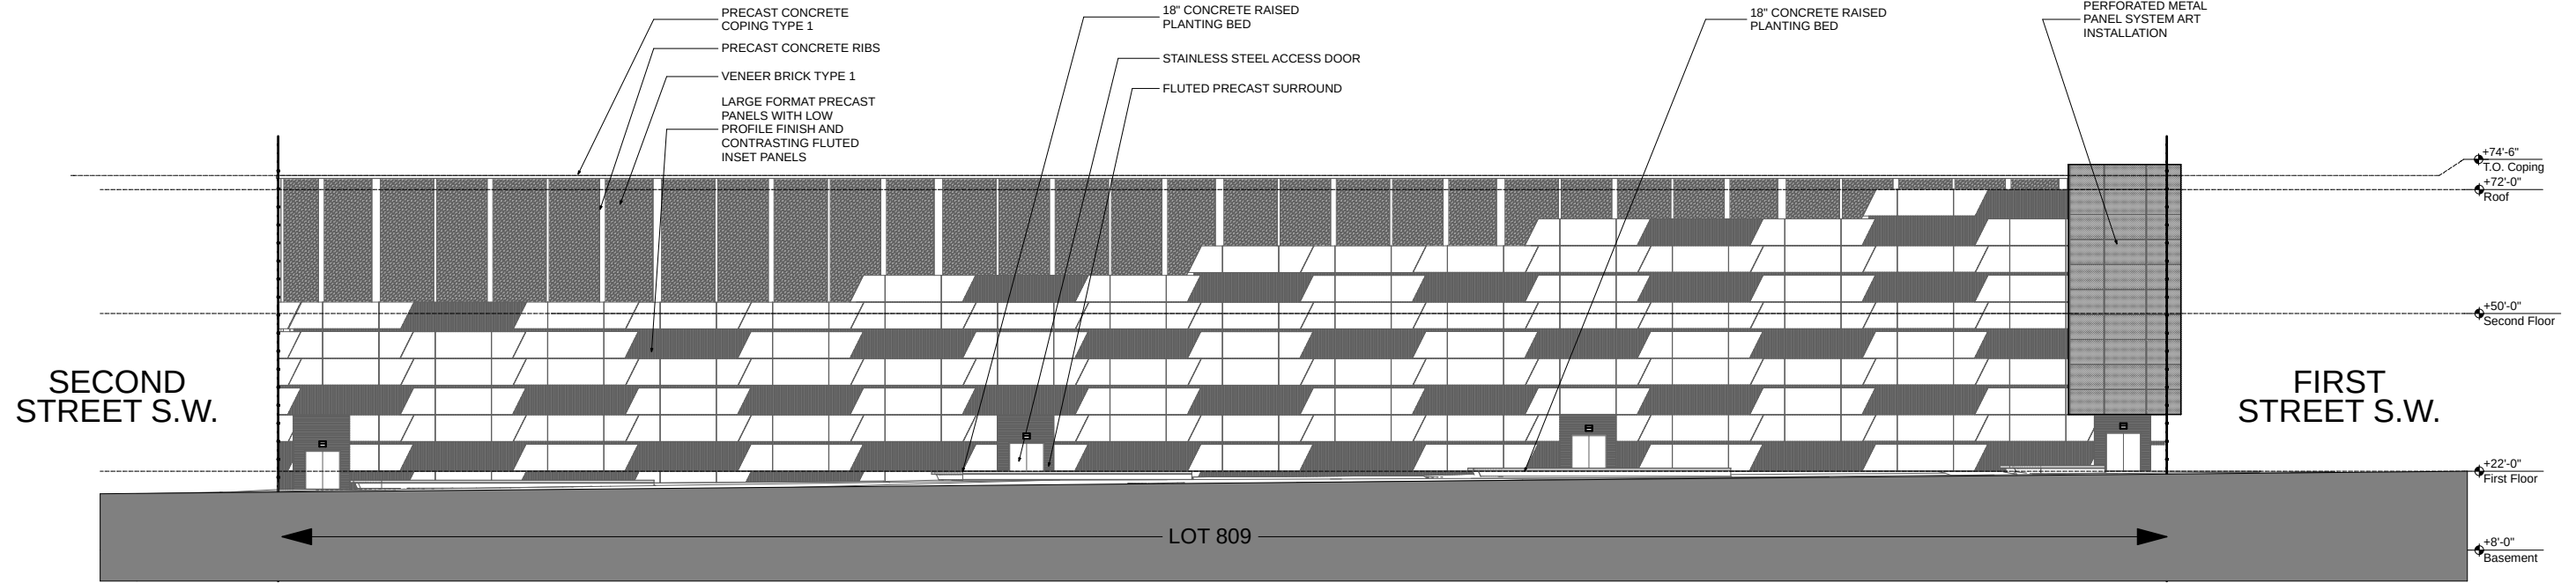


1 South Elevation
Scale: 1" = 30'

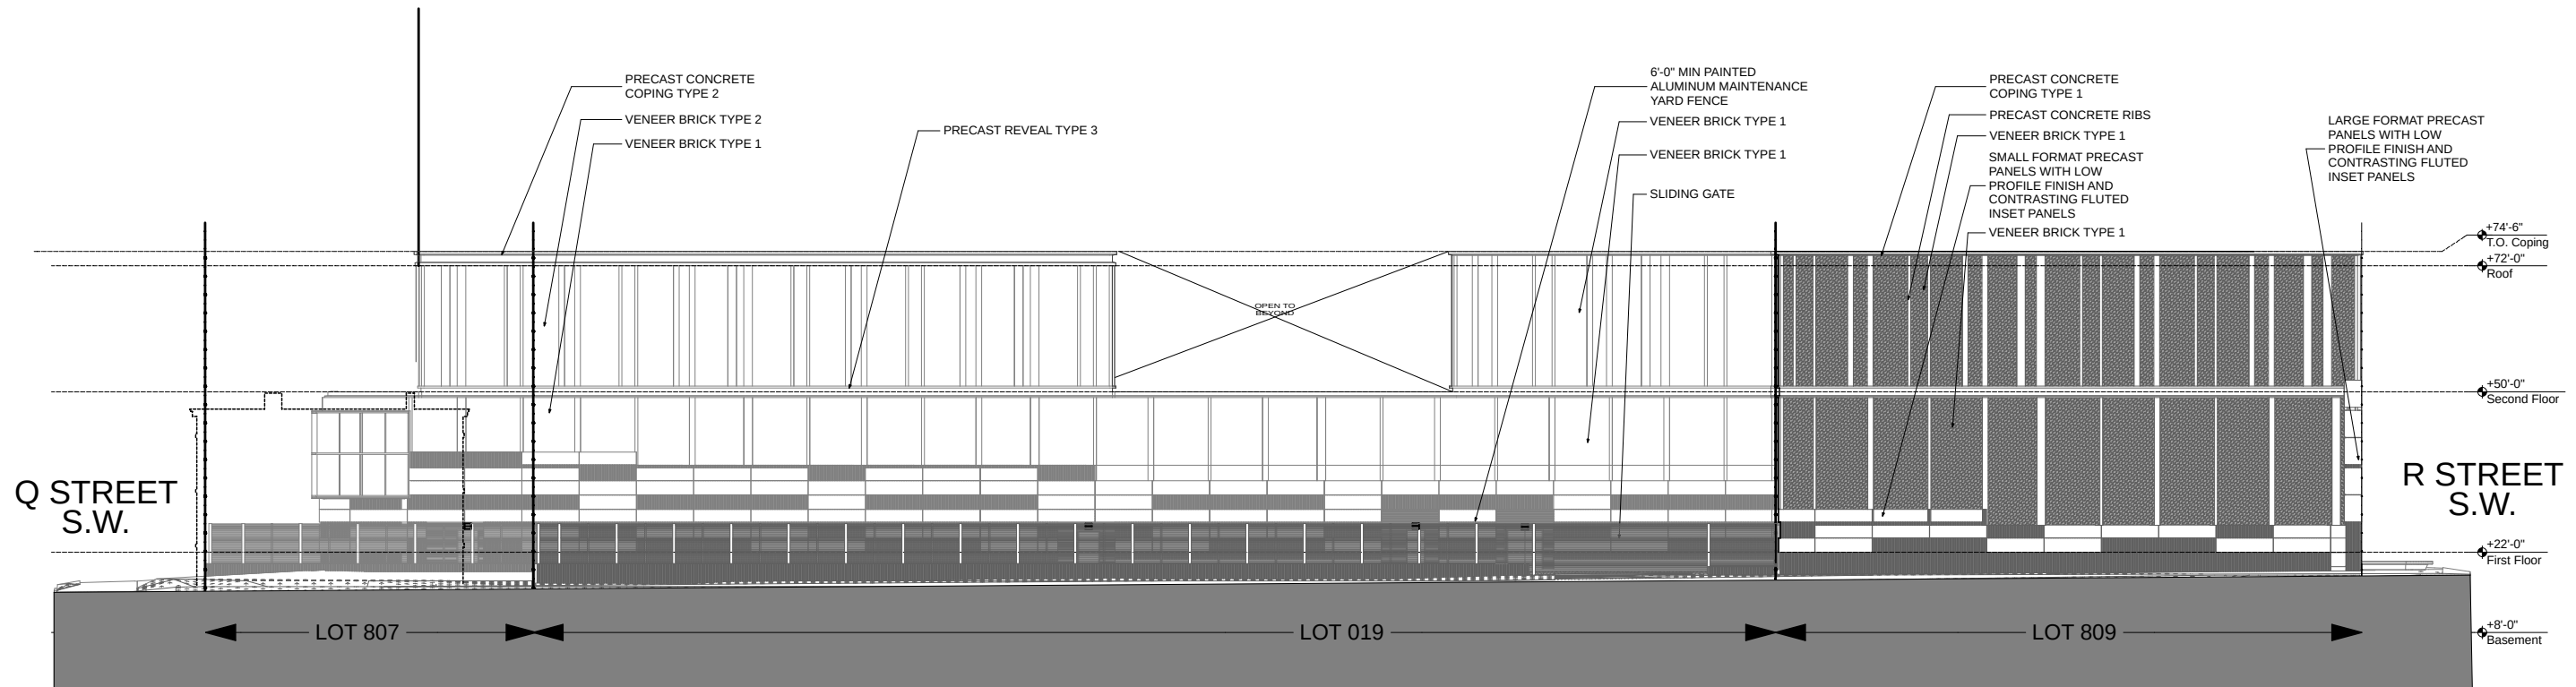


2 West Elevation
Scale: 1" = 30'




VIEW FROM CORNER OF SECOND AND Q STREETS SW

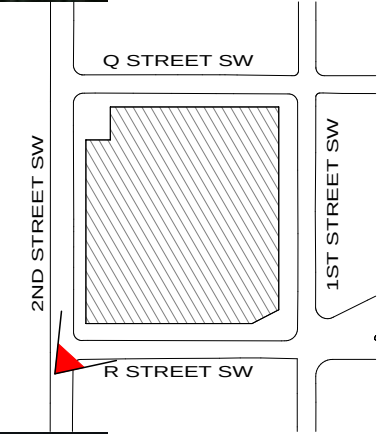

VIEW FROM CORNER OF SECOND AND R STREETS SW

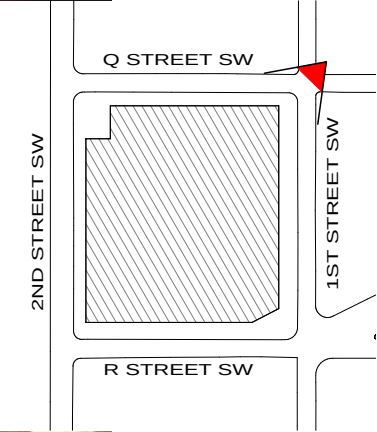

VIEW FROM CORNER OF FIRST AND Q STREETS SW

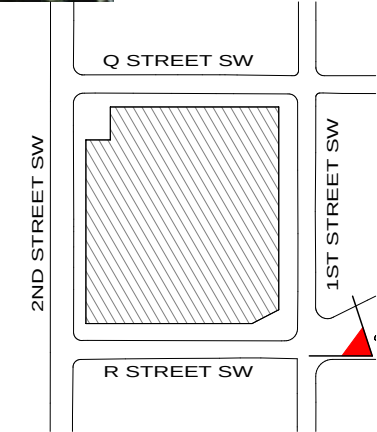

VIEW FROM CORNER OF FIRST AND R STREETS SW



