



1

Second Floor

Scale:1" = 50'

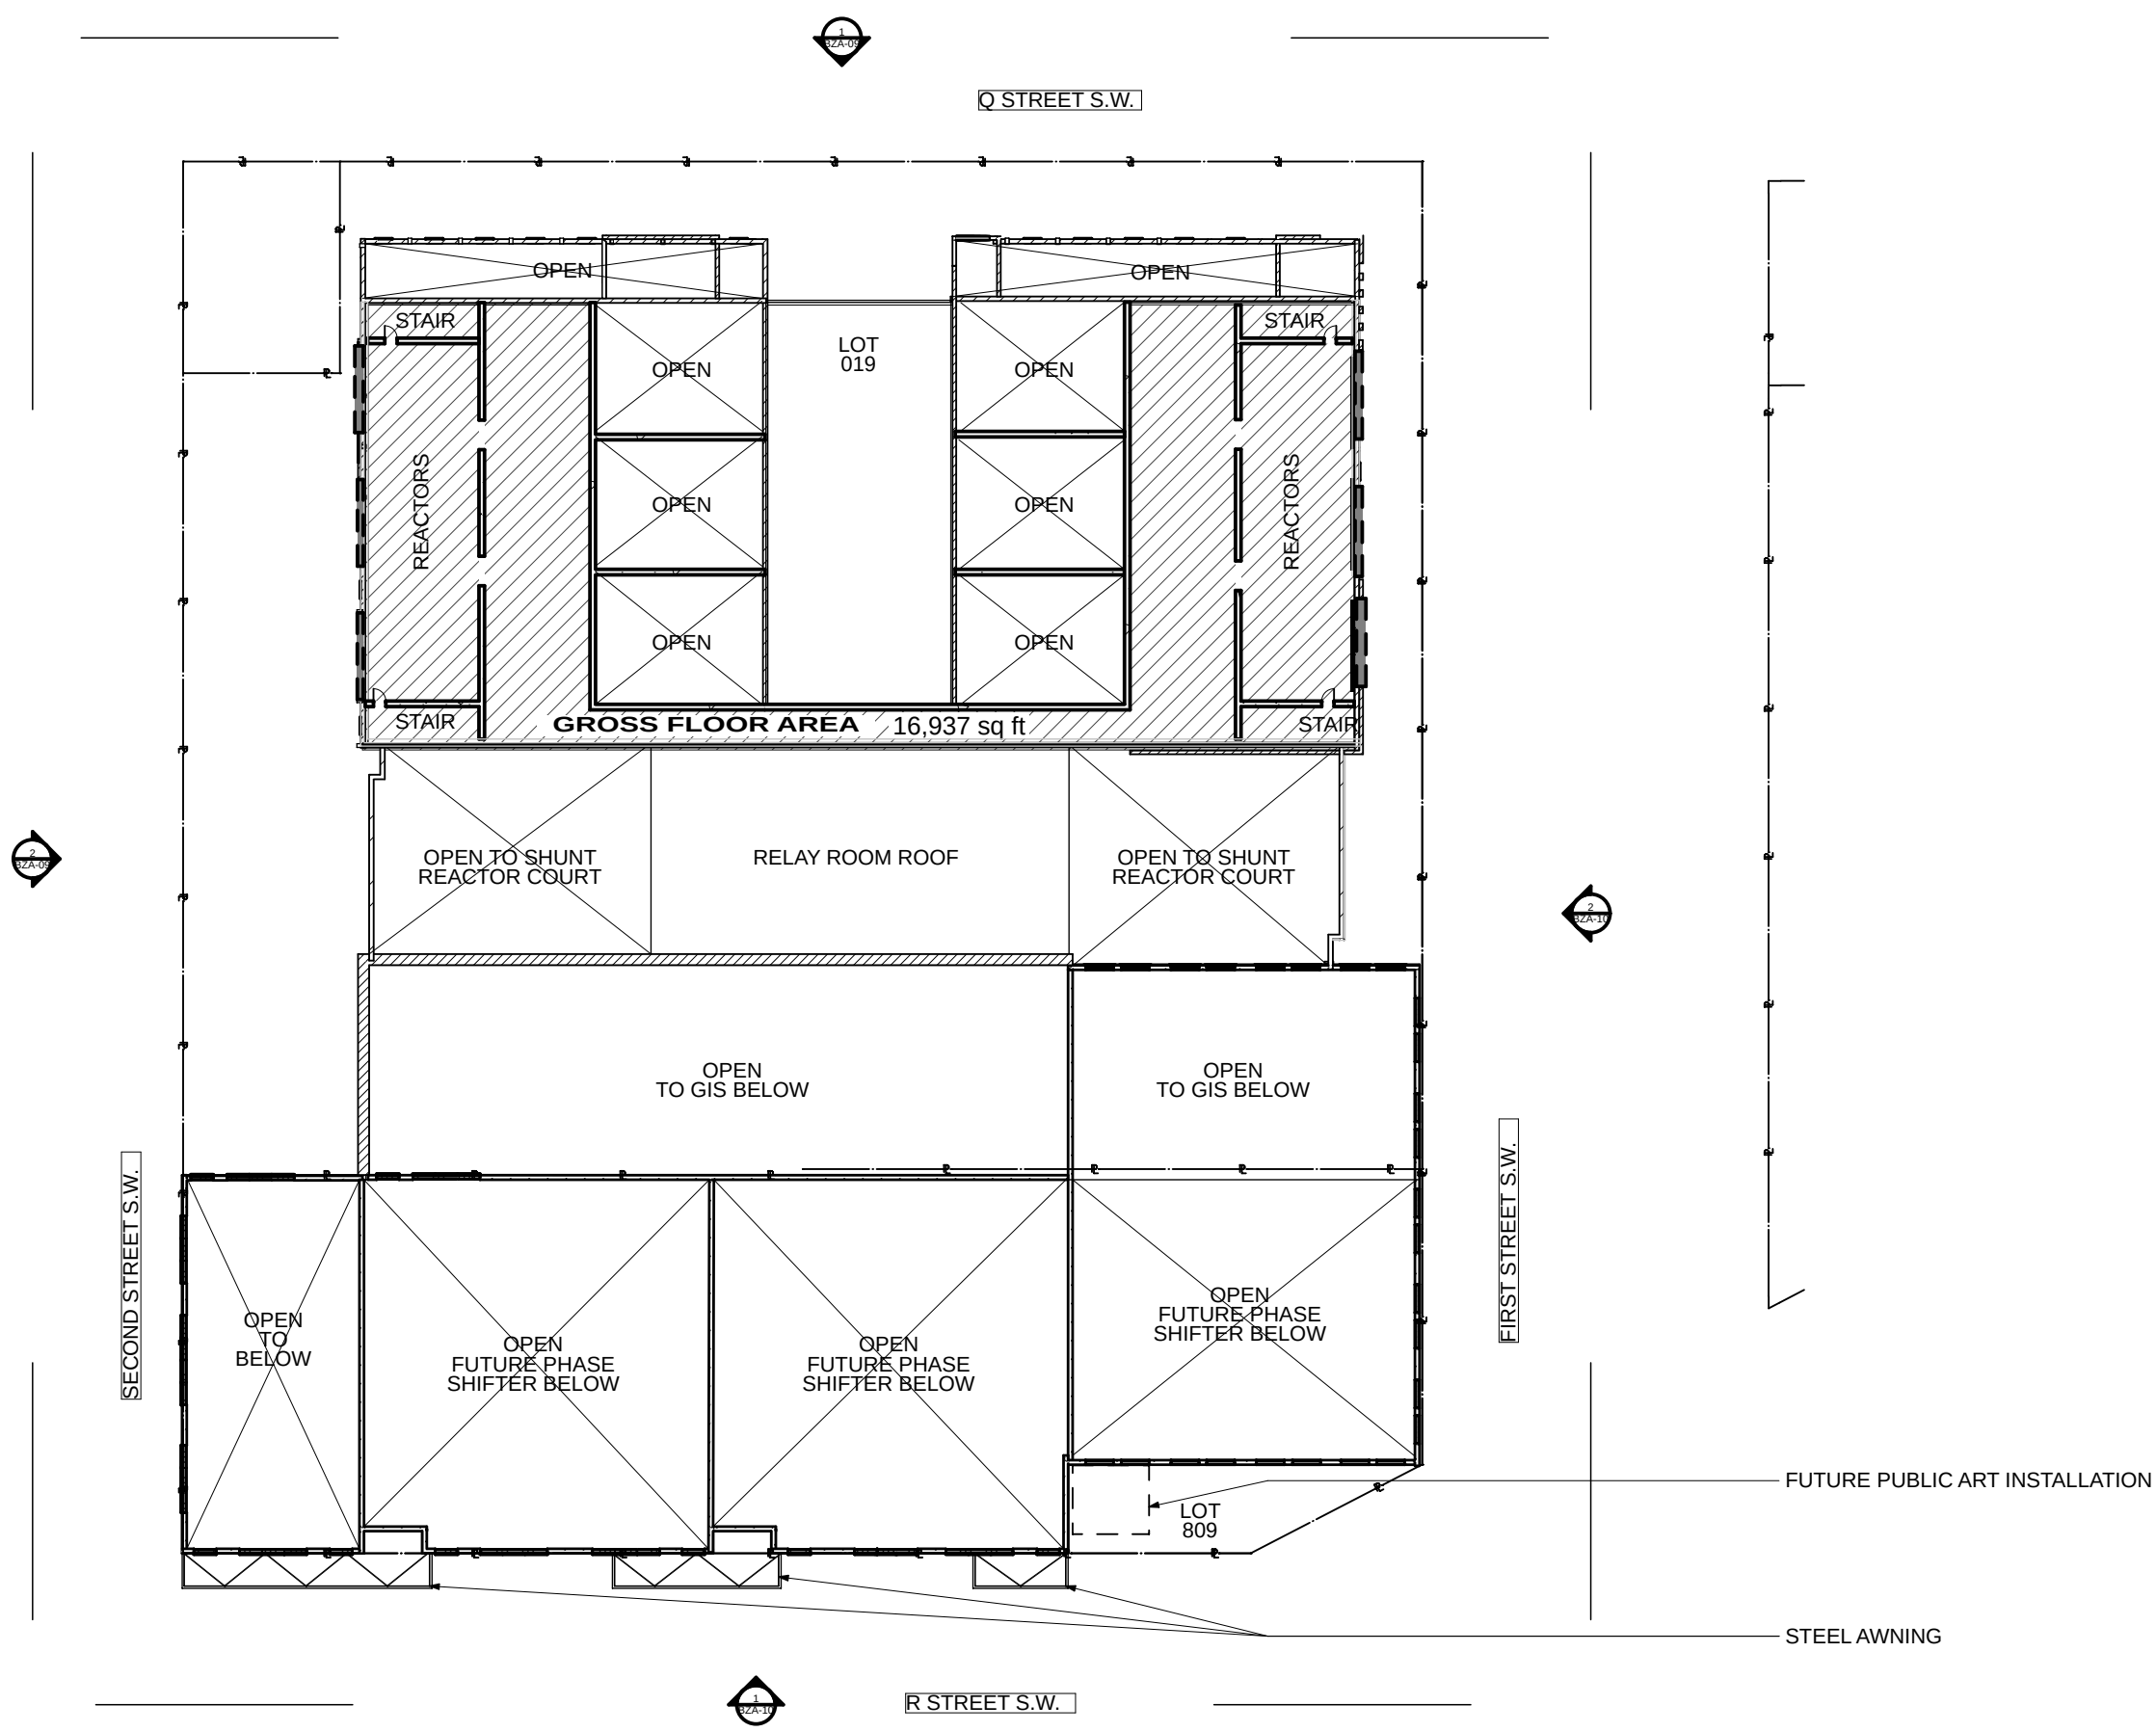

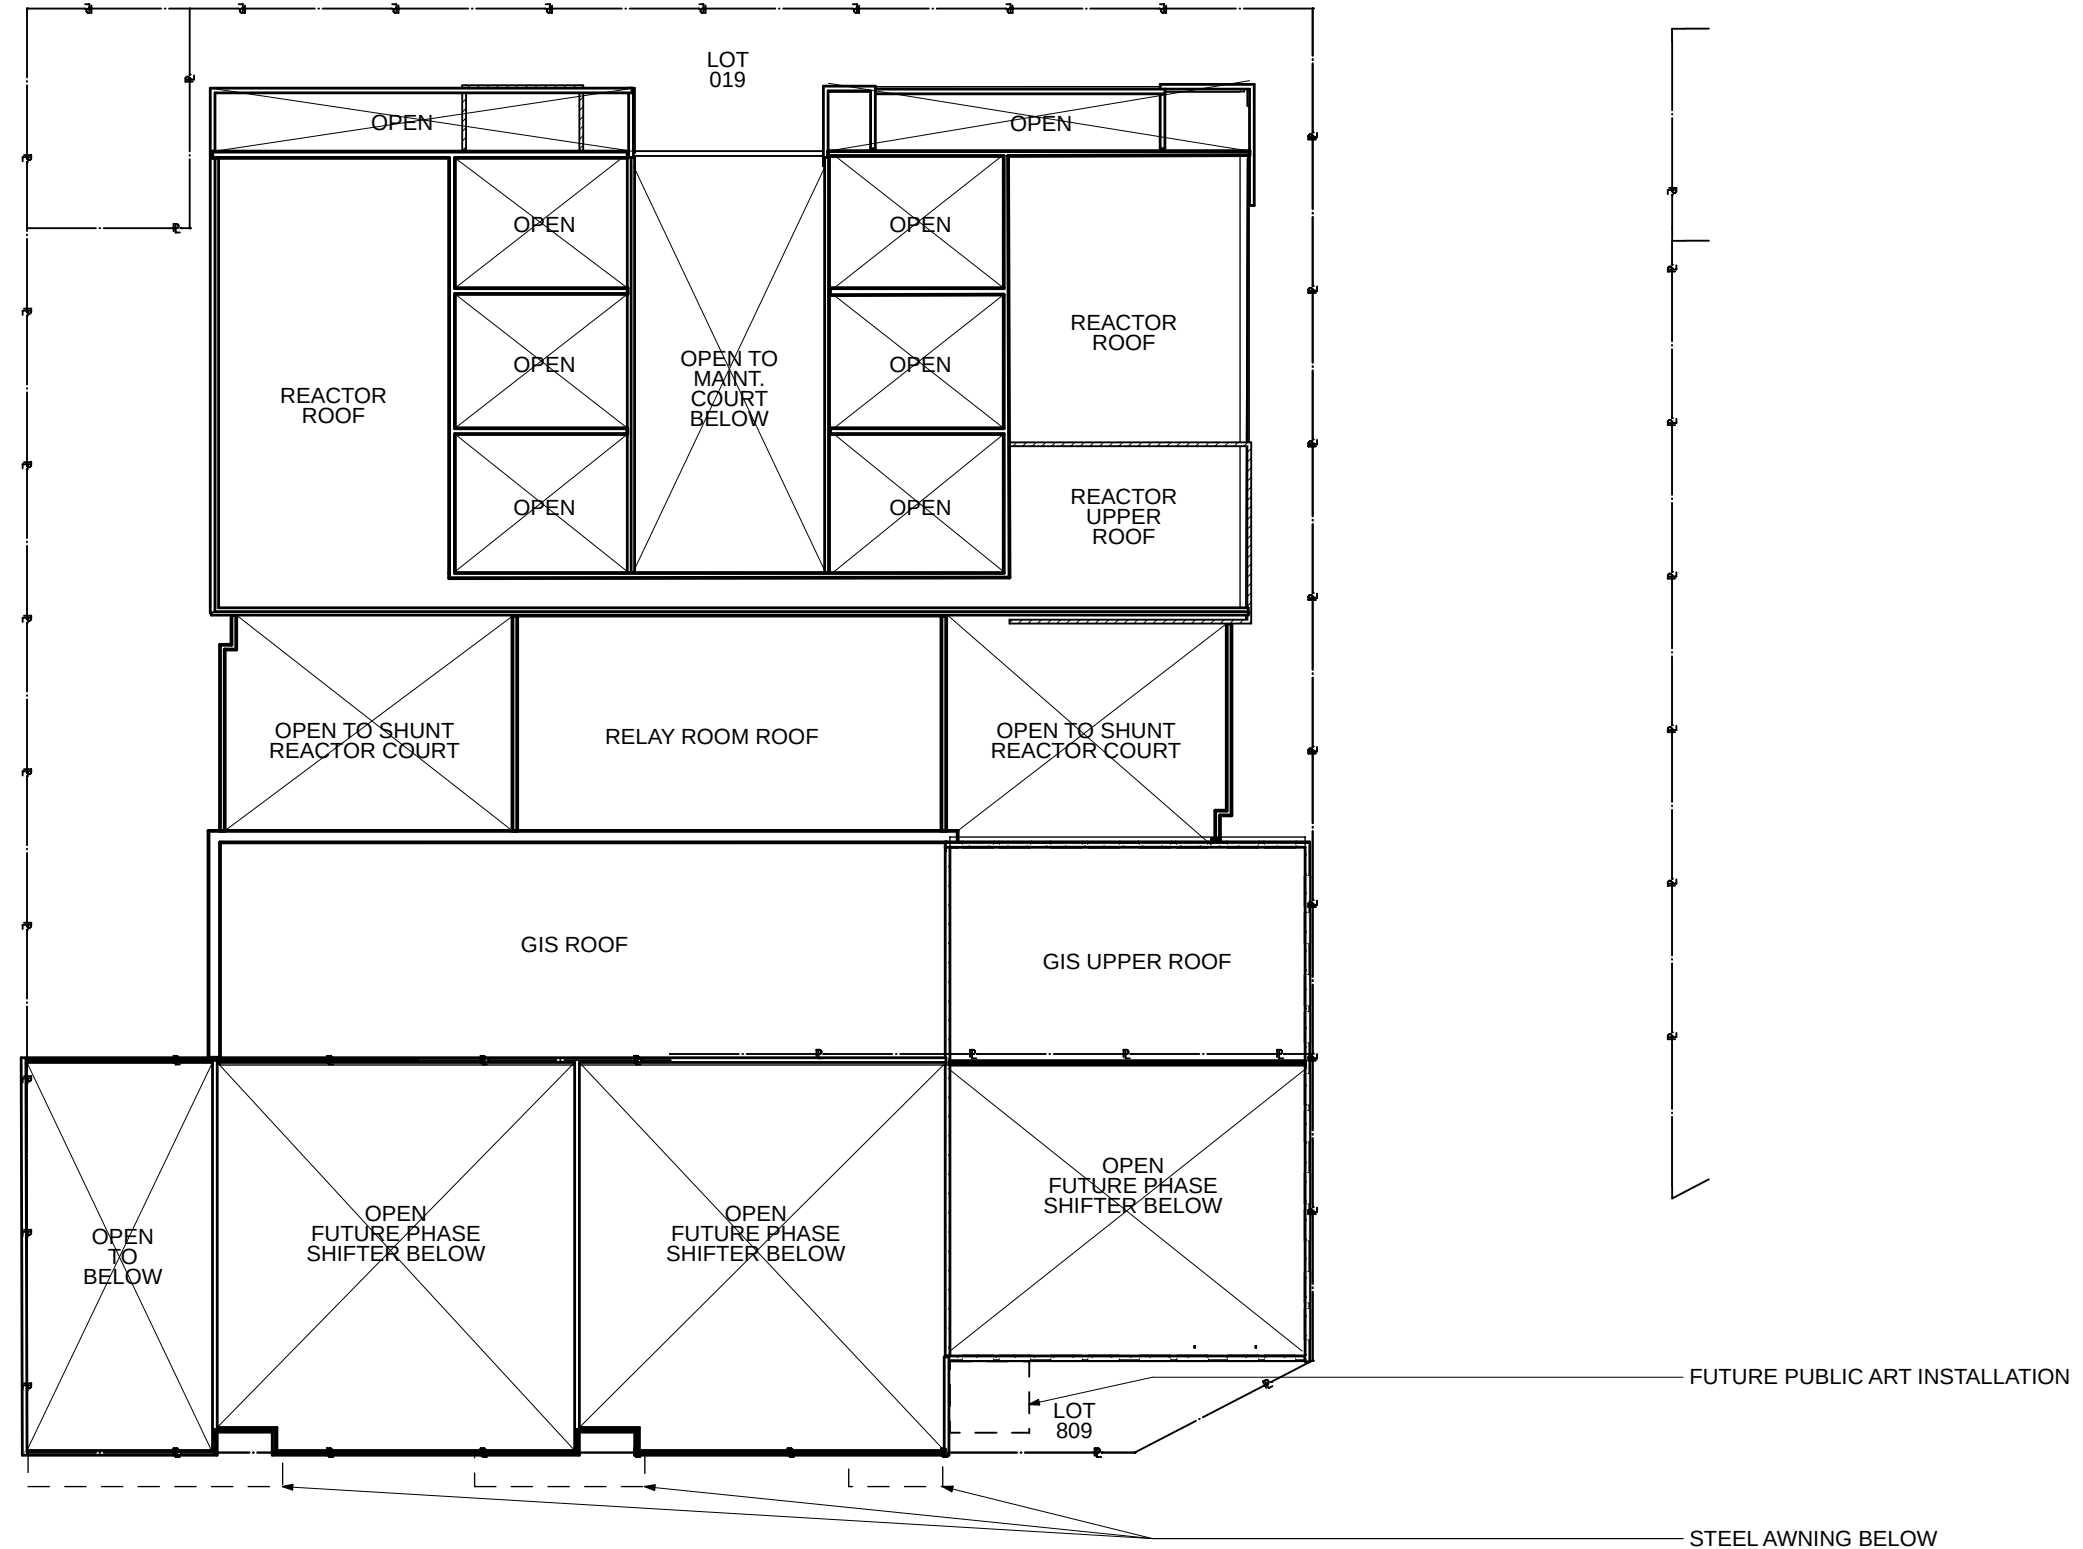

2nd
Street
S.W.




Lot 809

1

South Elevation

Scale: 1" = 30'

R
Street
S.W.

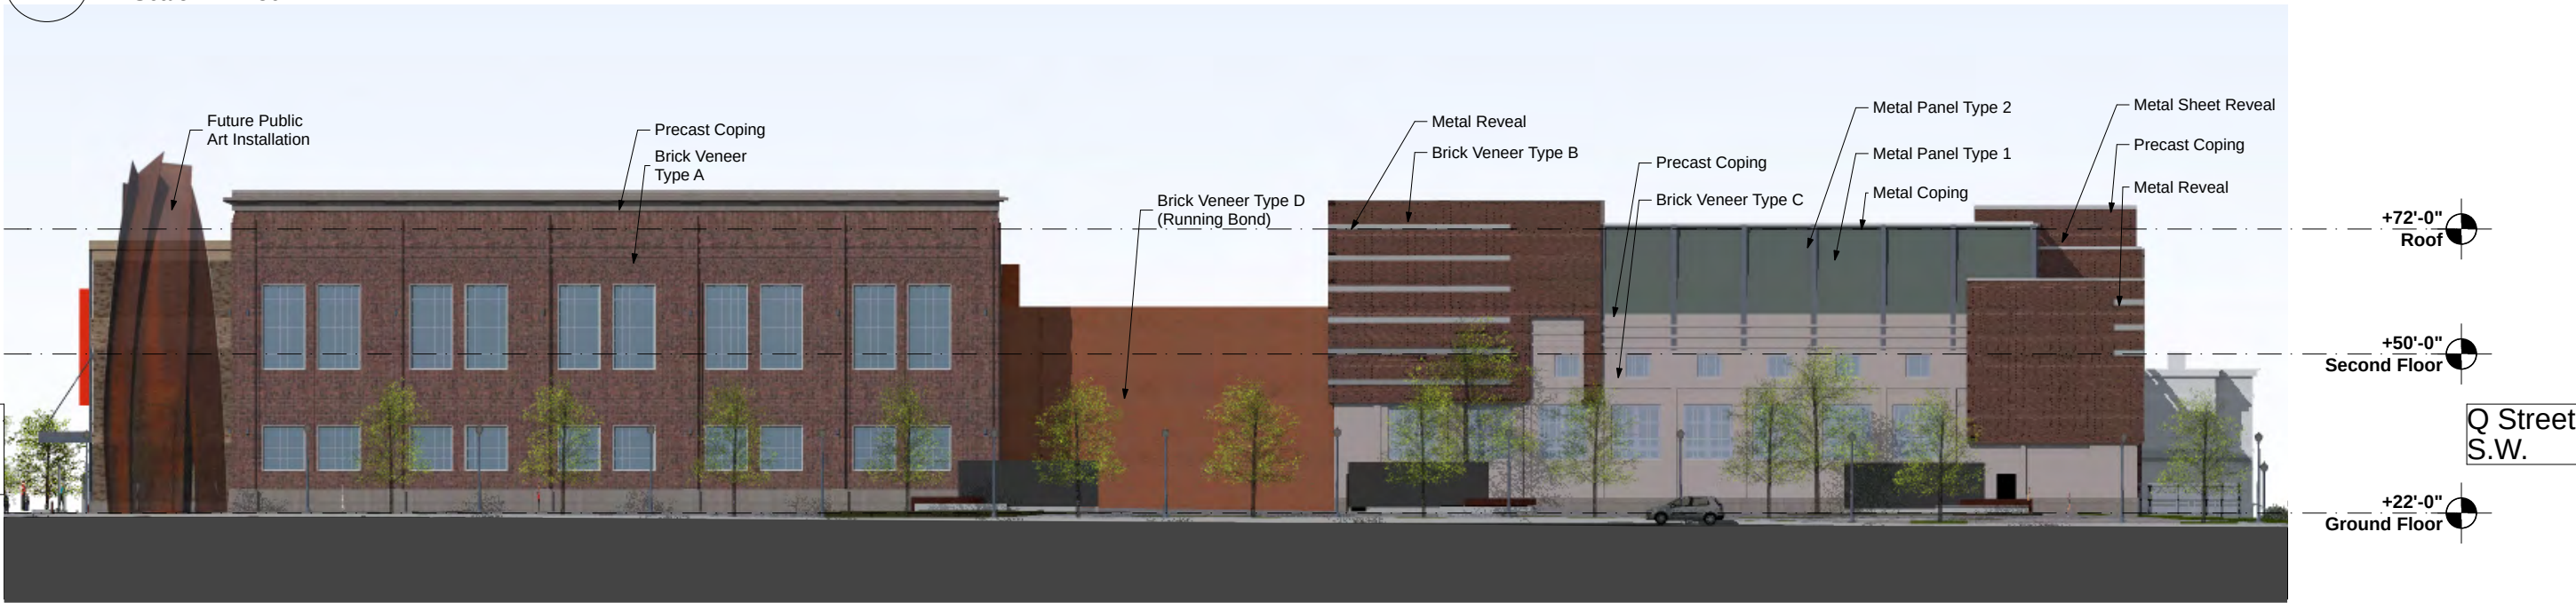

Lot 809

Lot 019

2

East Elevation

Scale: 1" = 30'

BZA-09

Waterfront Substation 223
Praehearing Submission
ELEVATIONS

Project Number 14021.37
Printed 2/24/15
© core group, pc 2015


701 Ninth Street N.W.
Washington, DC 20068
t 202.872.2000
w pepcoholdings.com



1010 Wisconsin Ave NW, Suite 405
Washington, DC 20007
t 202.466.6235
w coredc.com e gen@coredc.com

CORE

First Street S.W.

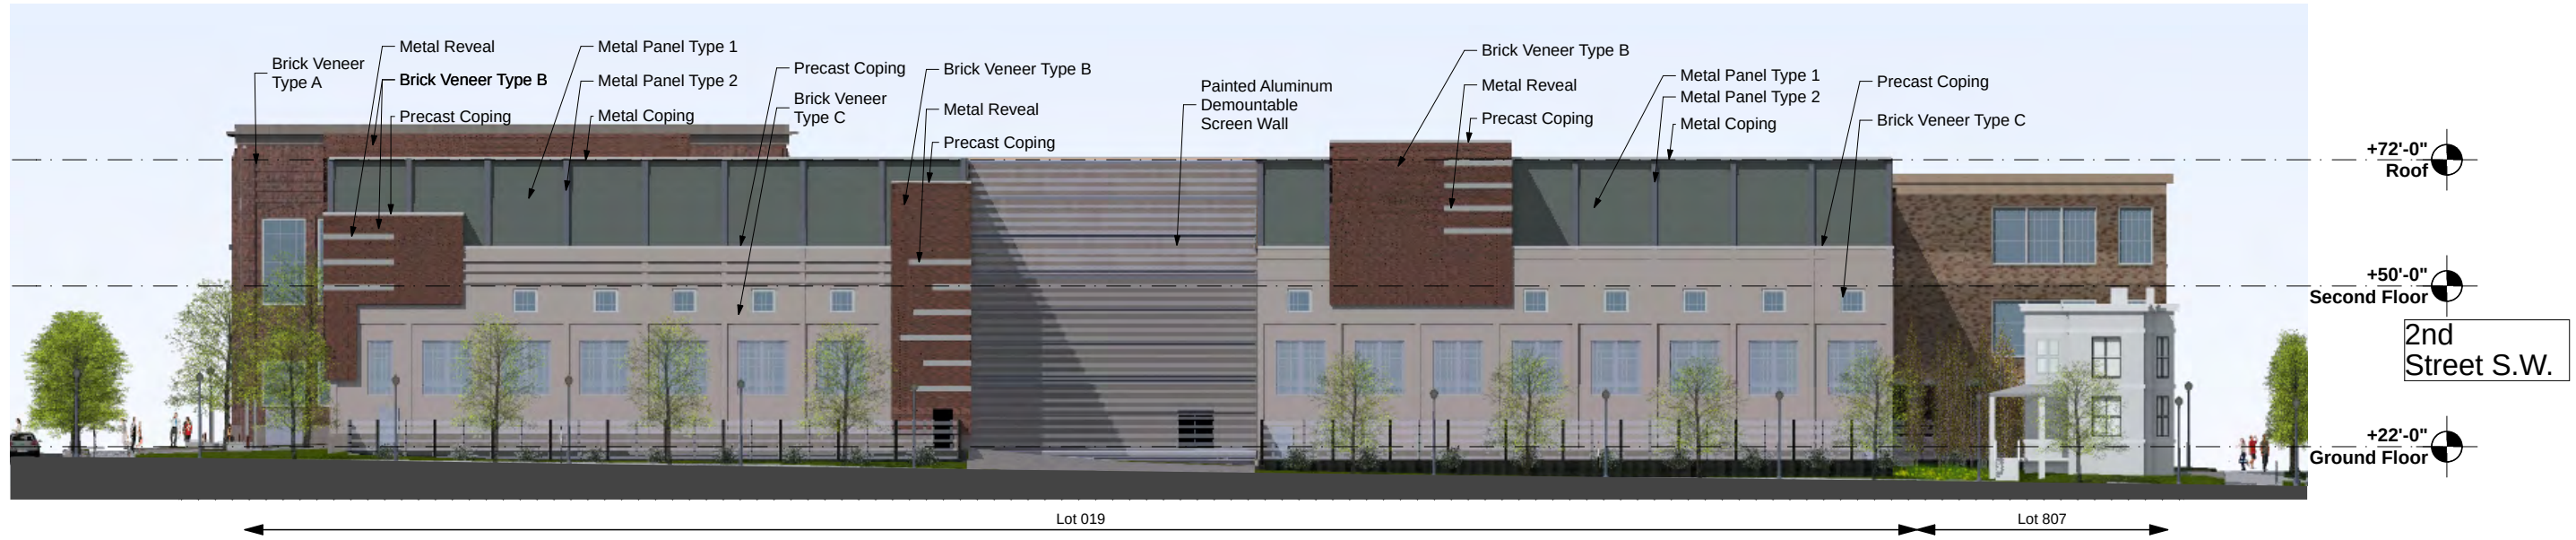


1

North Elevation

Scale: 1" = 30'

Q Street S.W.

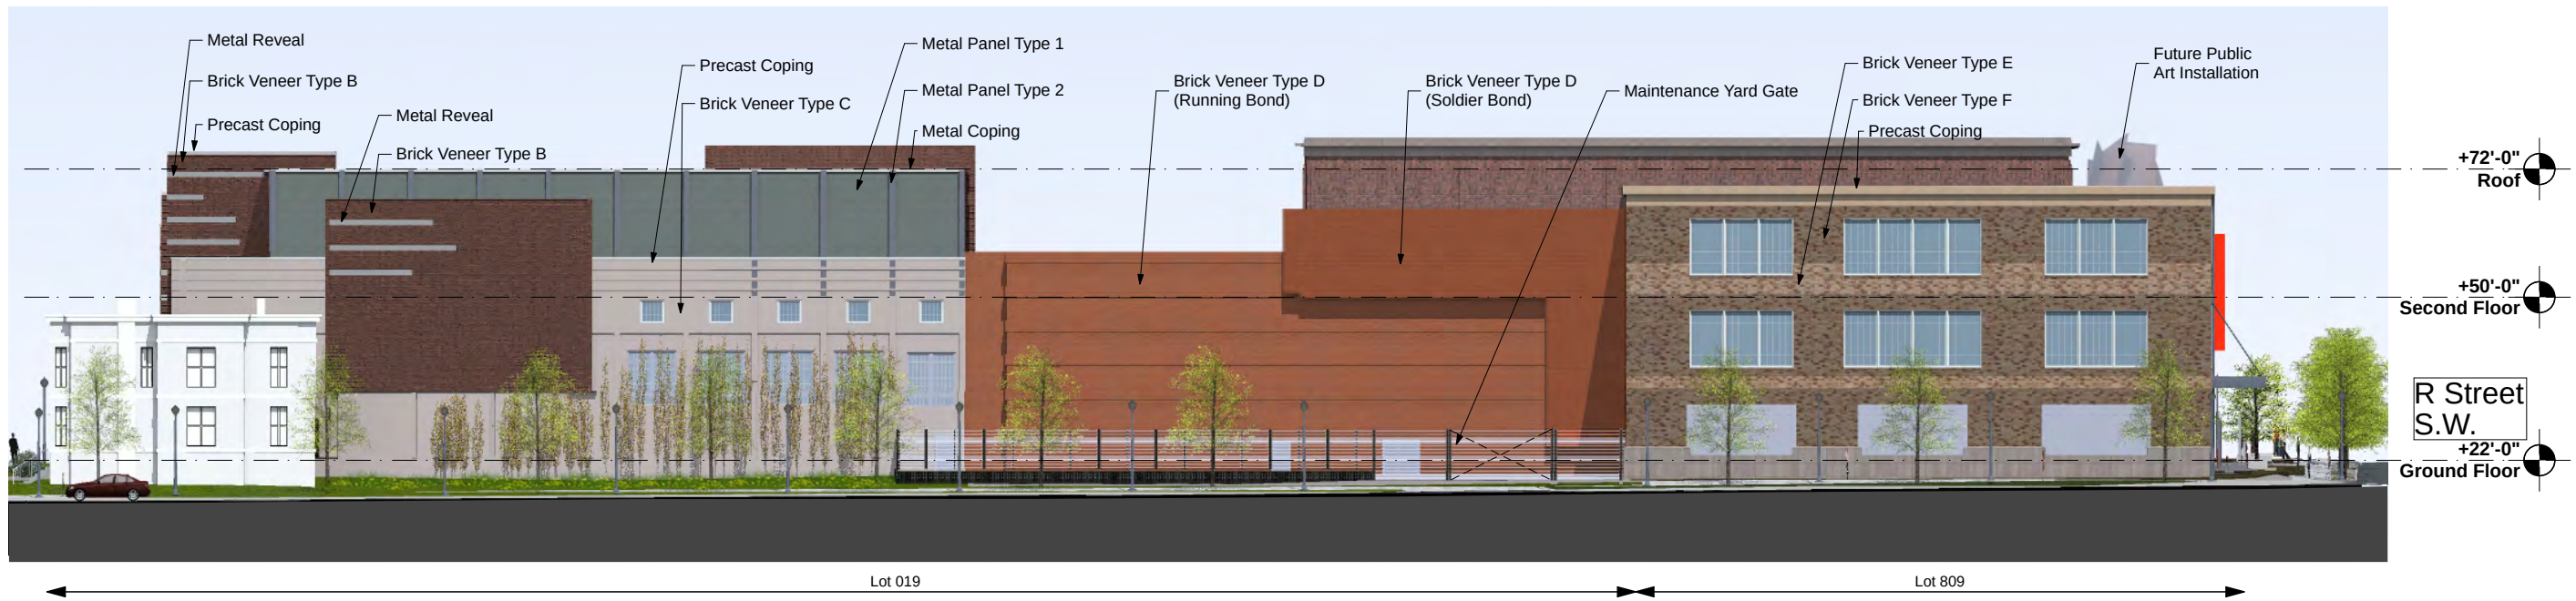

2

West Elevation

Scale: 1" = 30'

BZA-10

Waterfront Substation 223
Pleahearing Submission
ELEVATIONS


Project Number 14021.37
Printed 2/24/15
© core group, pc 2015

701 Ninth Street N.W.
Washington, DC 20068
t 202.872.2000
w pepcoholdings.com




1010 Wisconsin Ave NW, Suite 405
Washington, DC 20007
t 202.466.6116
w coredc.com e gen@coredc.com

CORE

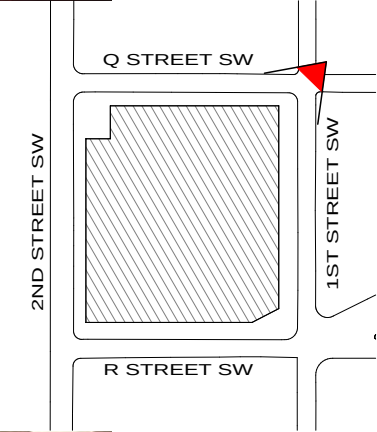

VIEW FROM CORNER OF FIRST AND Q STREETS SW

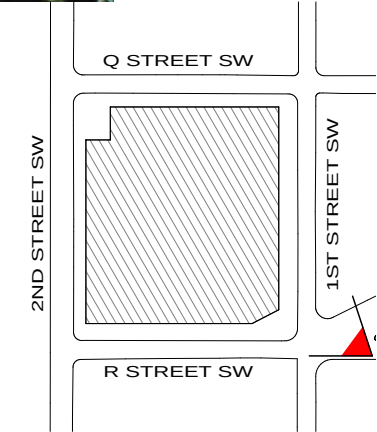

VIEW FROM CORNER OF FIRST AND R STREETS SW