

2007 First Street NW Washington, DC

Proposed Residence - Variance Submittal

BUILDING INFO:

ADDRESS: 2007 First Street NW Washington DC 20001
SQUARE: 3117 LOT: 0073
ZONE: R-4

PRESENT USE OF PROPERTY: Commercial (Market)
PROPOSED USE OF PROPERTY: Residential (Single Family with Rental Unit)

LOT AREA: +/- 1188 SF (Minimum Lot size 1800SF)
LOT WIDTH: 18 Feet

	EXISTING	ALLOWED	PROPOSED
LOT COVERAGE	97.7%	60%	89.4%
FRONT SETBACK	0	0	0
R SIDE YARD	0	0	0
L SIDE YARD	0	0	0
REAR YARD	1'-6"	20'-0"	7'-0"
HEIGHT	1-Story	3-Story	3-Story
PARKING SPACES	None	1	None

TABLE OF CONTENTS:

Sheet Number	Sheet Name
A-00.0	Cover Sheet
A-01.0	Existing Site Plan
A-01.1	Proposed Site Plan
A-02.0	Existing Floor Plan
A-03.0	Proposed Basement Floor Plan
A-03.1	Proposed First Floor Plan
A-03.2	Proposed Second Floor Plan
A-03.3	Proposed Third Floor Plan
A-03.4	Proposed Roof Plan
A-04.0	Existing Elevations
A-04.1	Proposed Elevations
A-05.0	Proposed Sections
A-09.0	Perspective Renderings

VICINITY MAP:



Proposed Residence - Variance Submittal


2007 First Street NW

William Jelen Architect Inc. 11401 Nairn Road, Silver Spring MD 20902 phone 202-344-5513

Cover Sheet

Scale	3" = 1'-0"
Date	January 15, 2015

Board of Zoning Adjustment
District of Columbia
A-00.0
CASE NO. 1891.2
EXHIBIT NO. 22

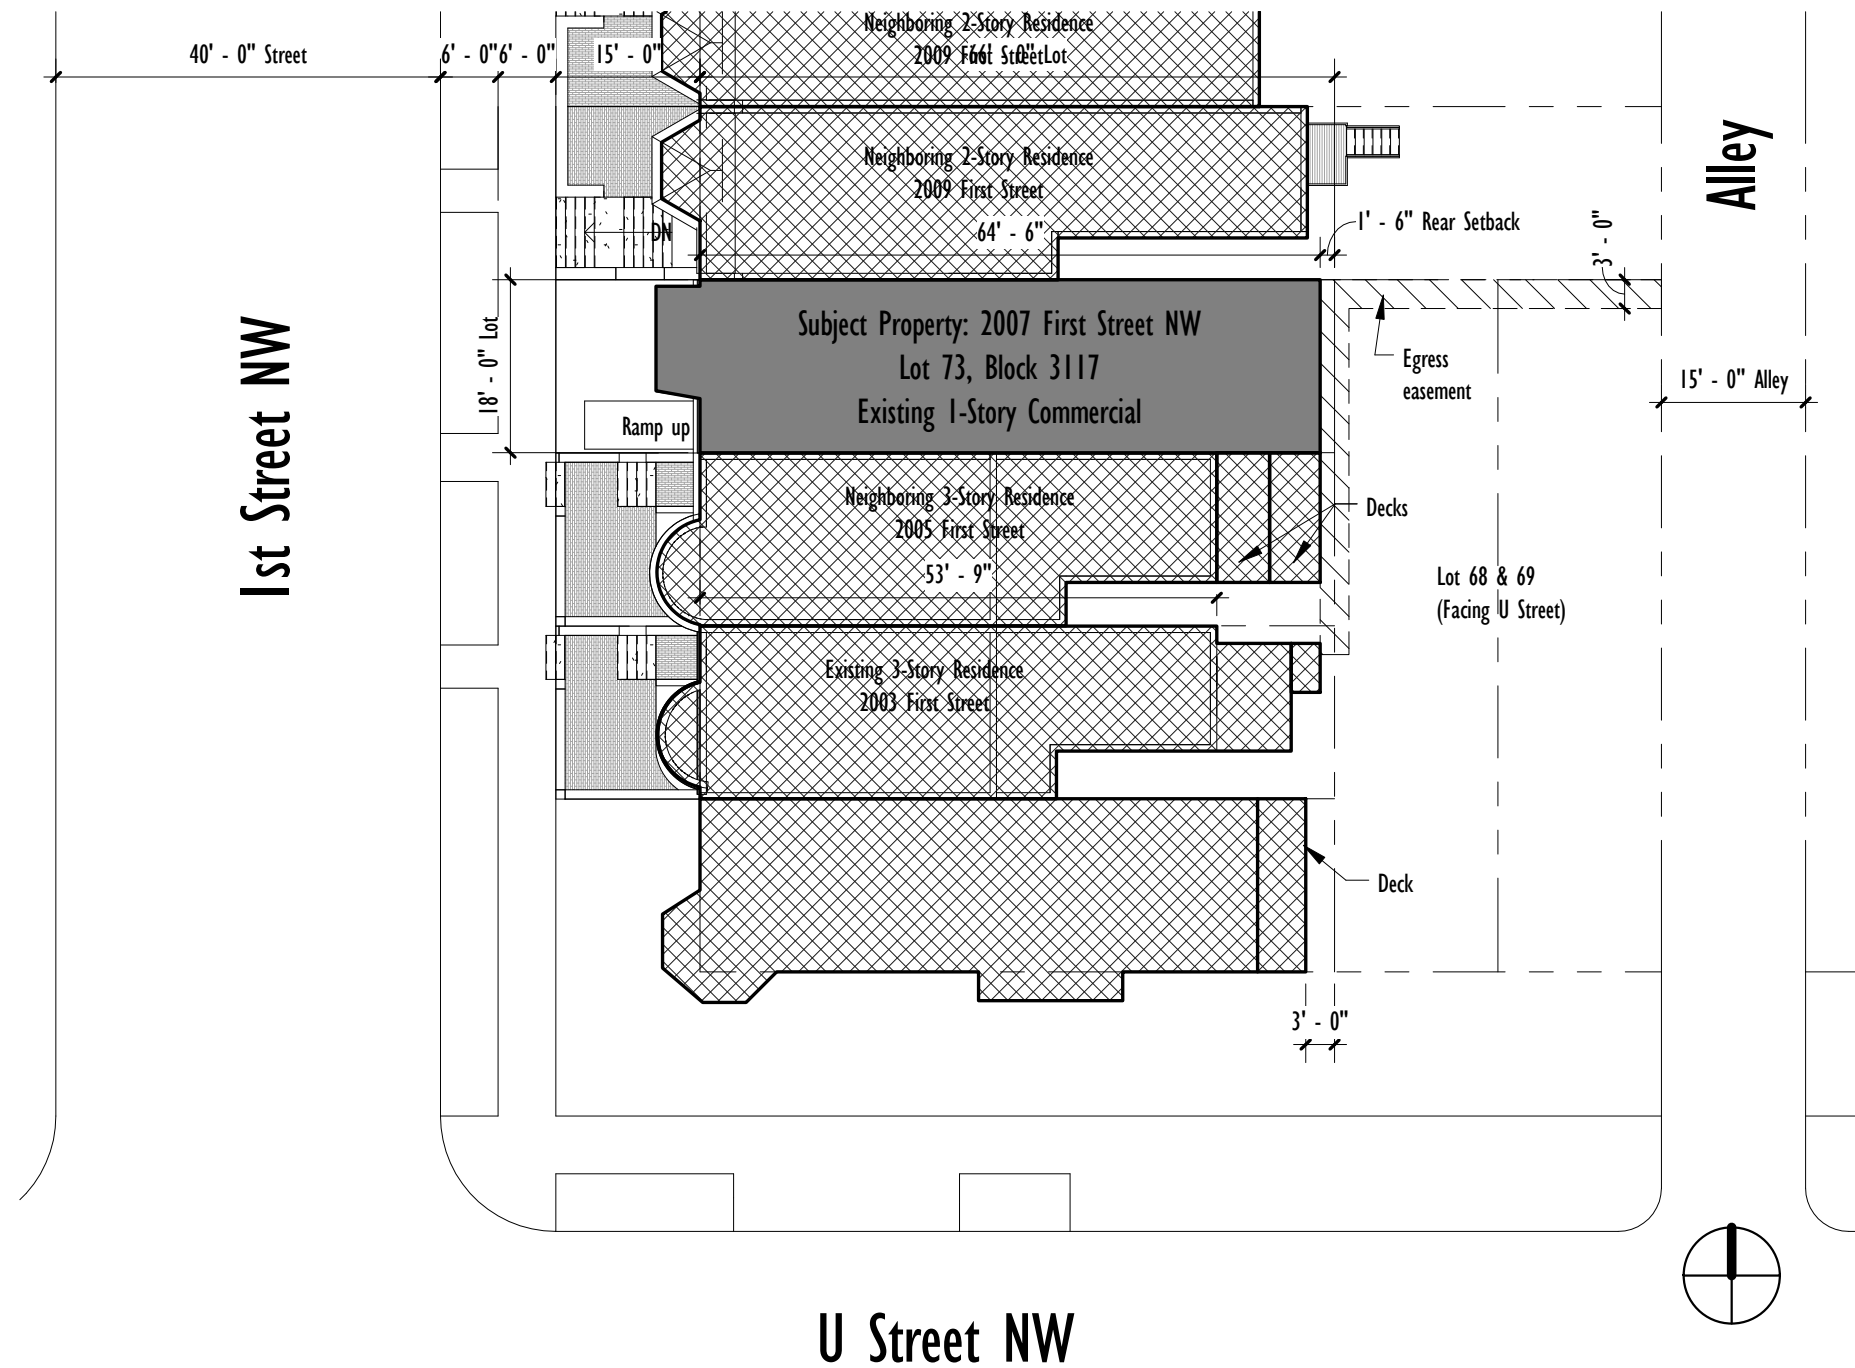

① Existing Site Plan
1" = 20'-0"

Proposed Residence - Variance Submittal

2007 First Street NW

William Jelen Architect Inc.

11401 Nairn Road, Silver Spring MD 20902 phone 202-344-5513


Existing Site Plan

Scale 1" = 20'-0"

Date January 15, 2015

A-01.0

1/16/2015 2:44:48 PM

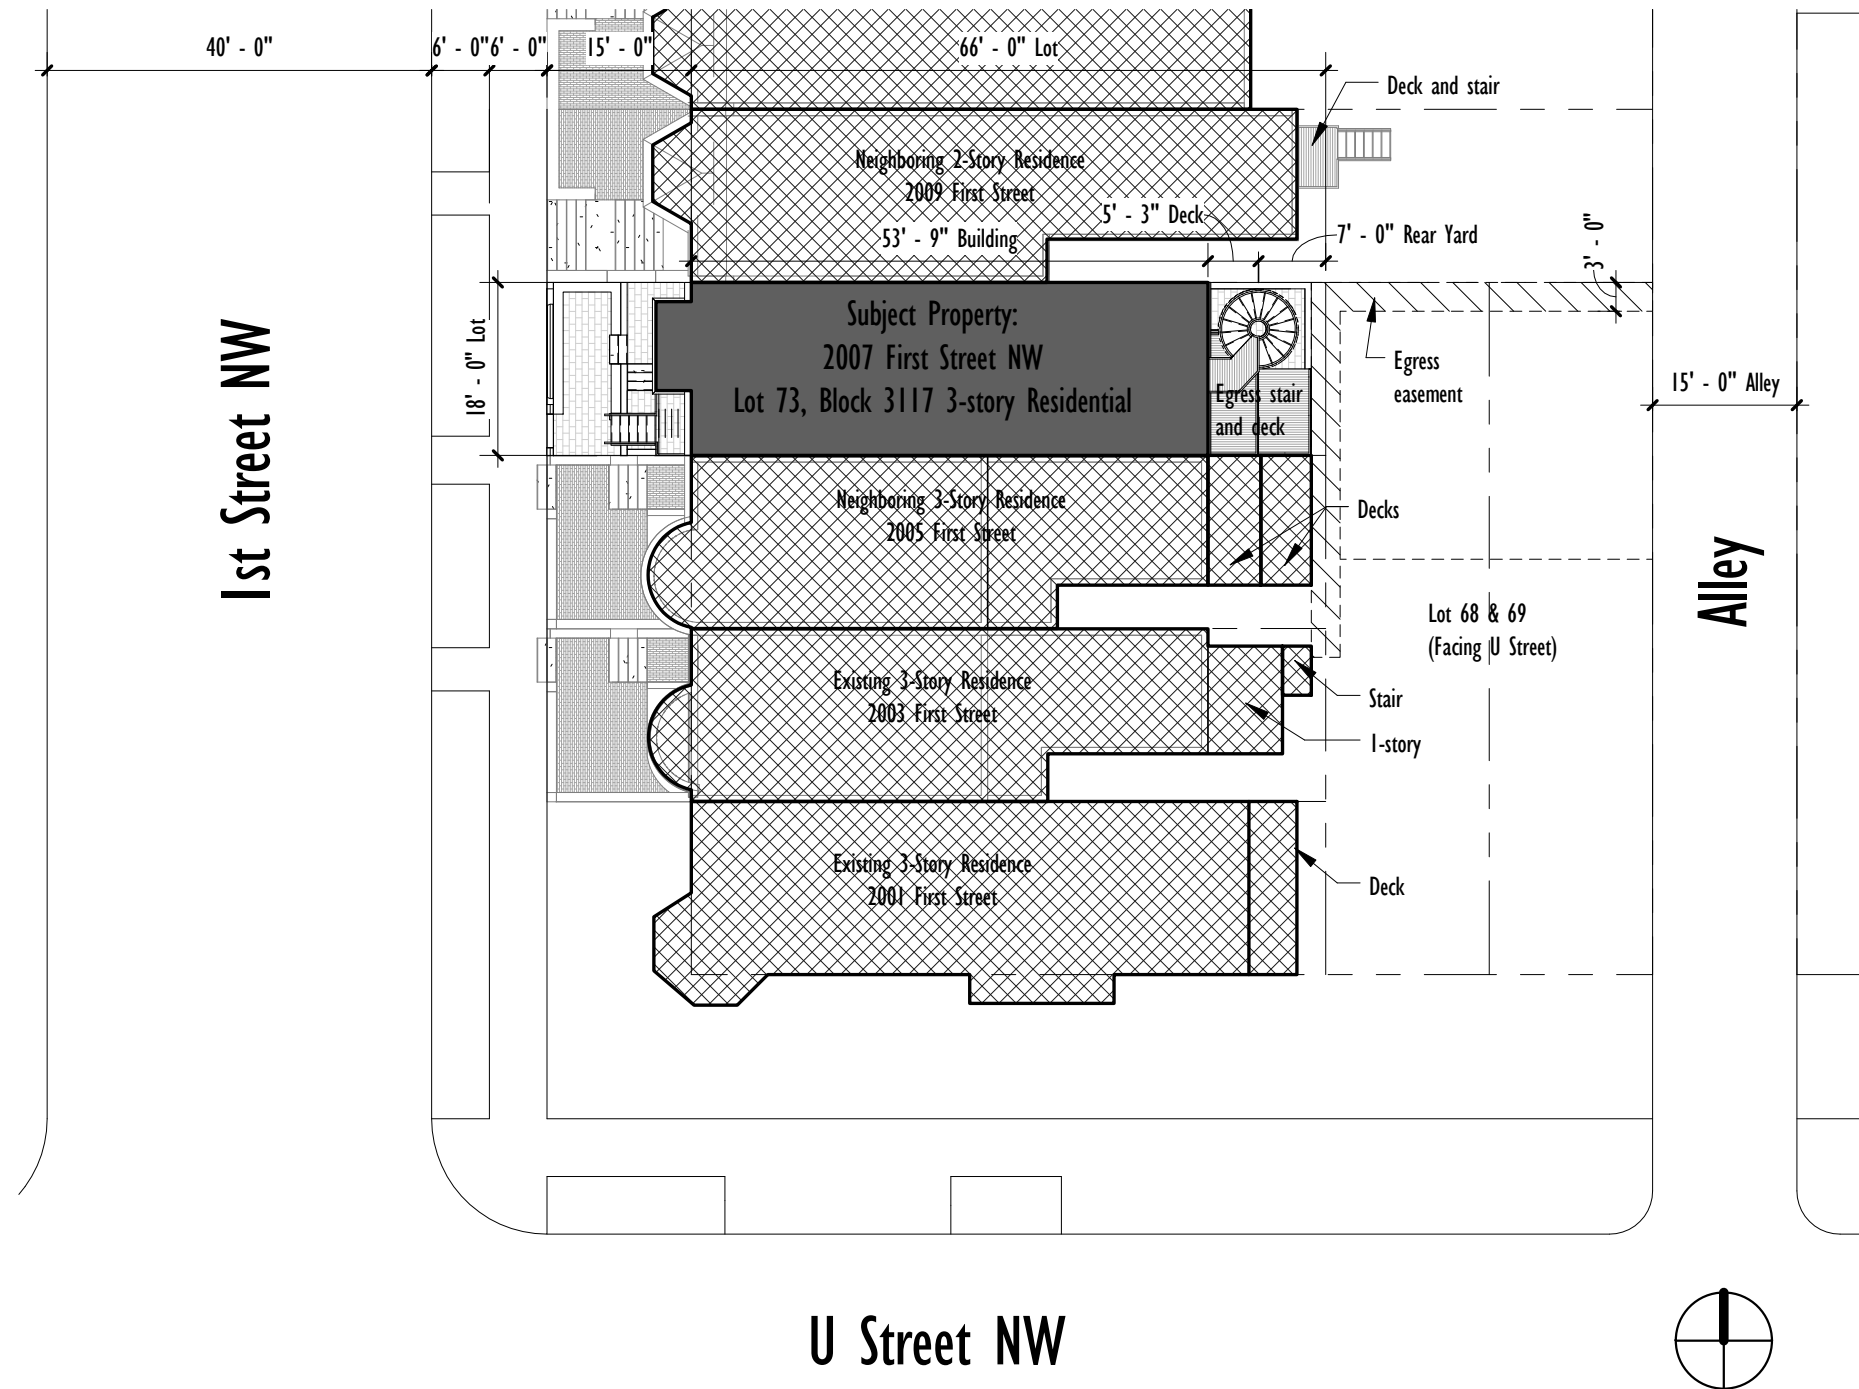

① Proposed Site Plan
1" = 20'-0"

Proposed Residence - Variance Submittal

2007 First Street NW

William Jelen Architect Inc.

11401 Nairn Road, Silver Spring MD 20902 phone 202-344-5513


Proposed Site Plan

Scale 1" = 20'-0"


Date January 15, 2015

A-01.1

1/16/2015 2:44:48 PM

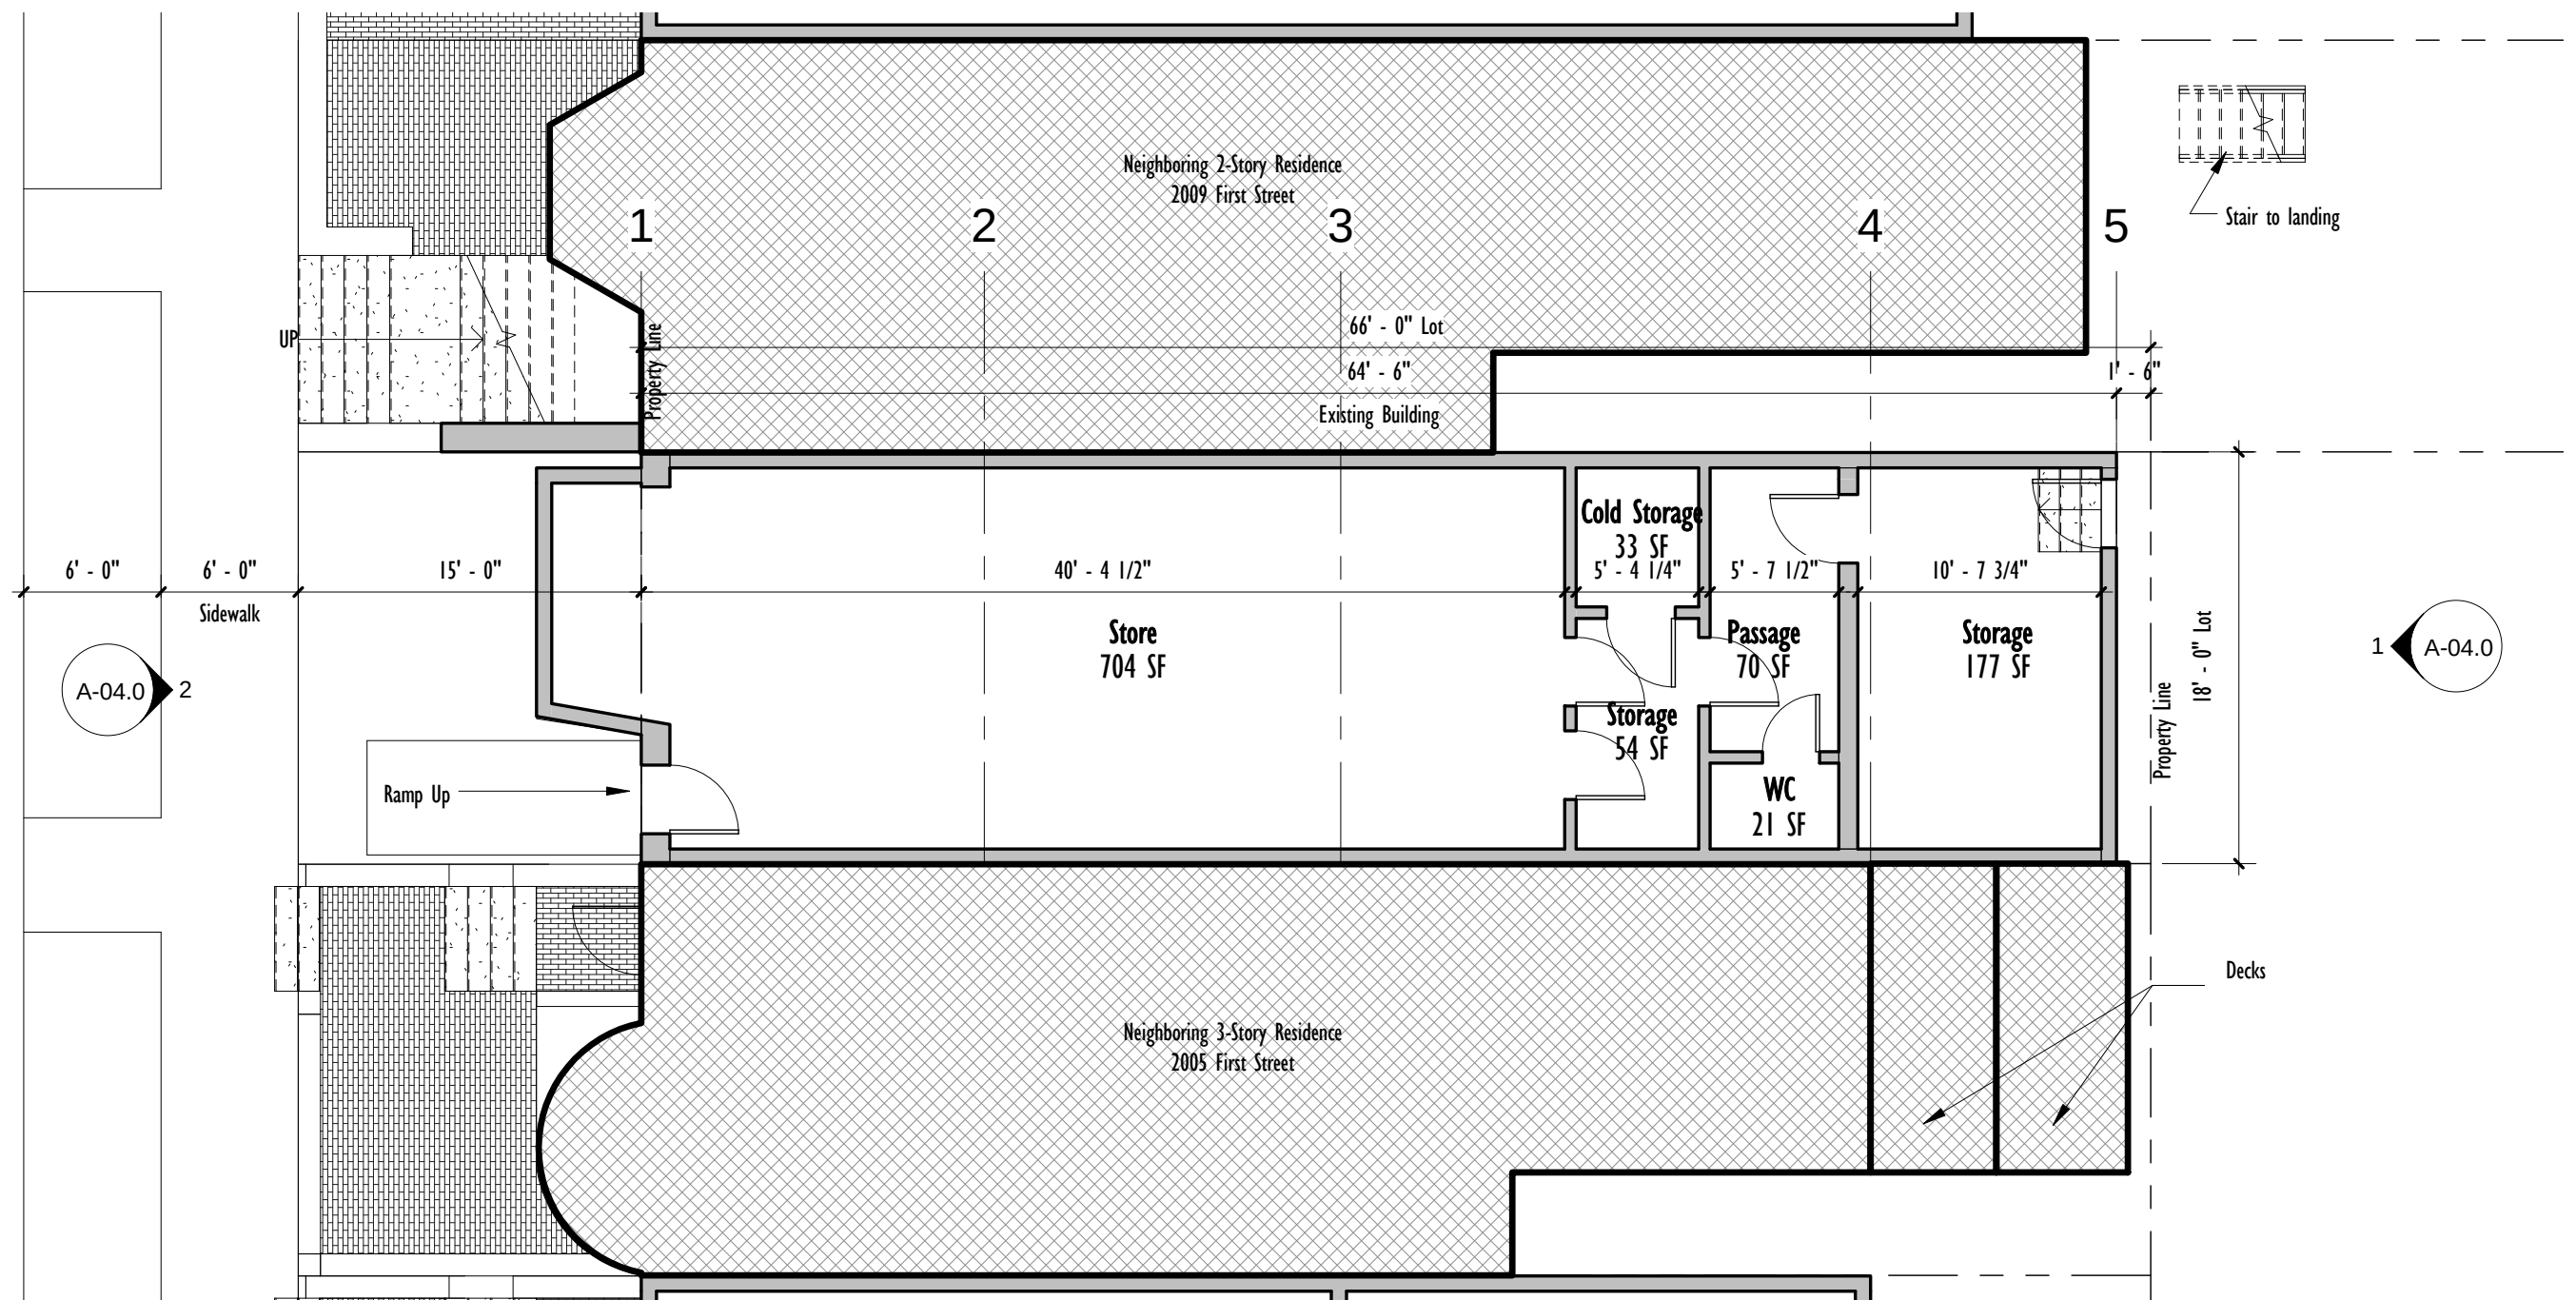

1 Existing Floor Level Plan
1/8" = 1'-0"

 

Proposed Residence - Variance Submittal

2007 First Street NW

William Jelen Architect Inc.

11401 Nairn Road, Silver Spring MD 20902 phone 202-344-5513


Existing Floor Plan

Scale 1/8" = 1'-0"


Date January 15, 2015

A-02.0

1/16/2015 2:44:49 PM

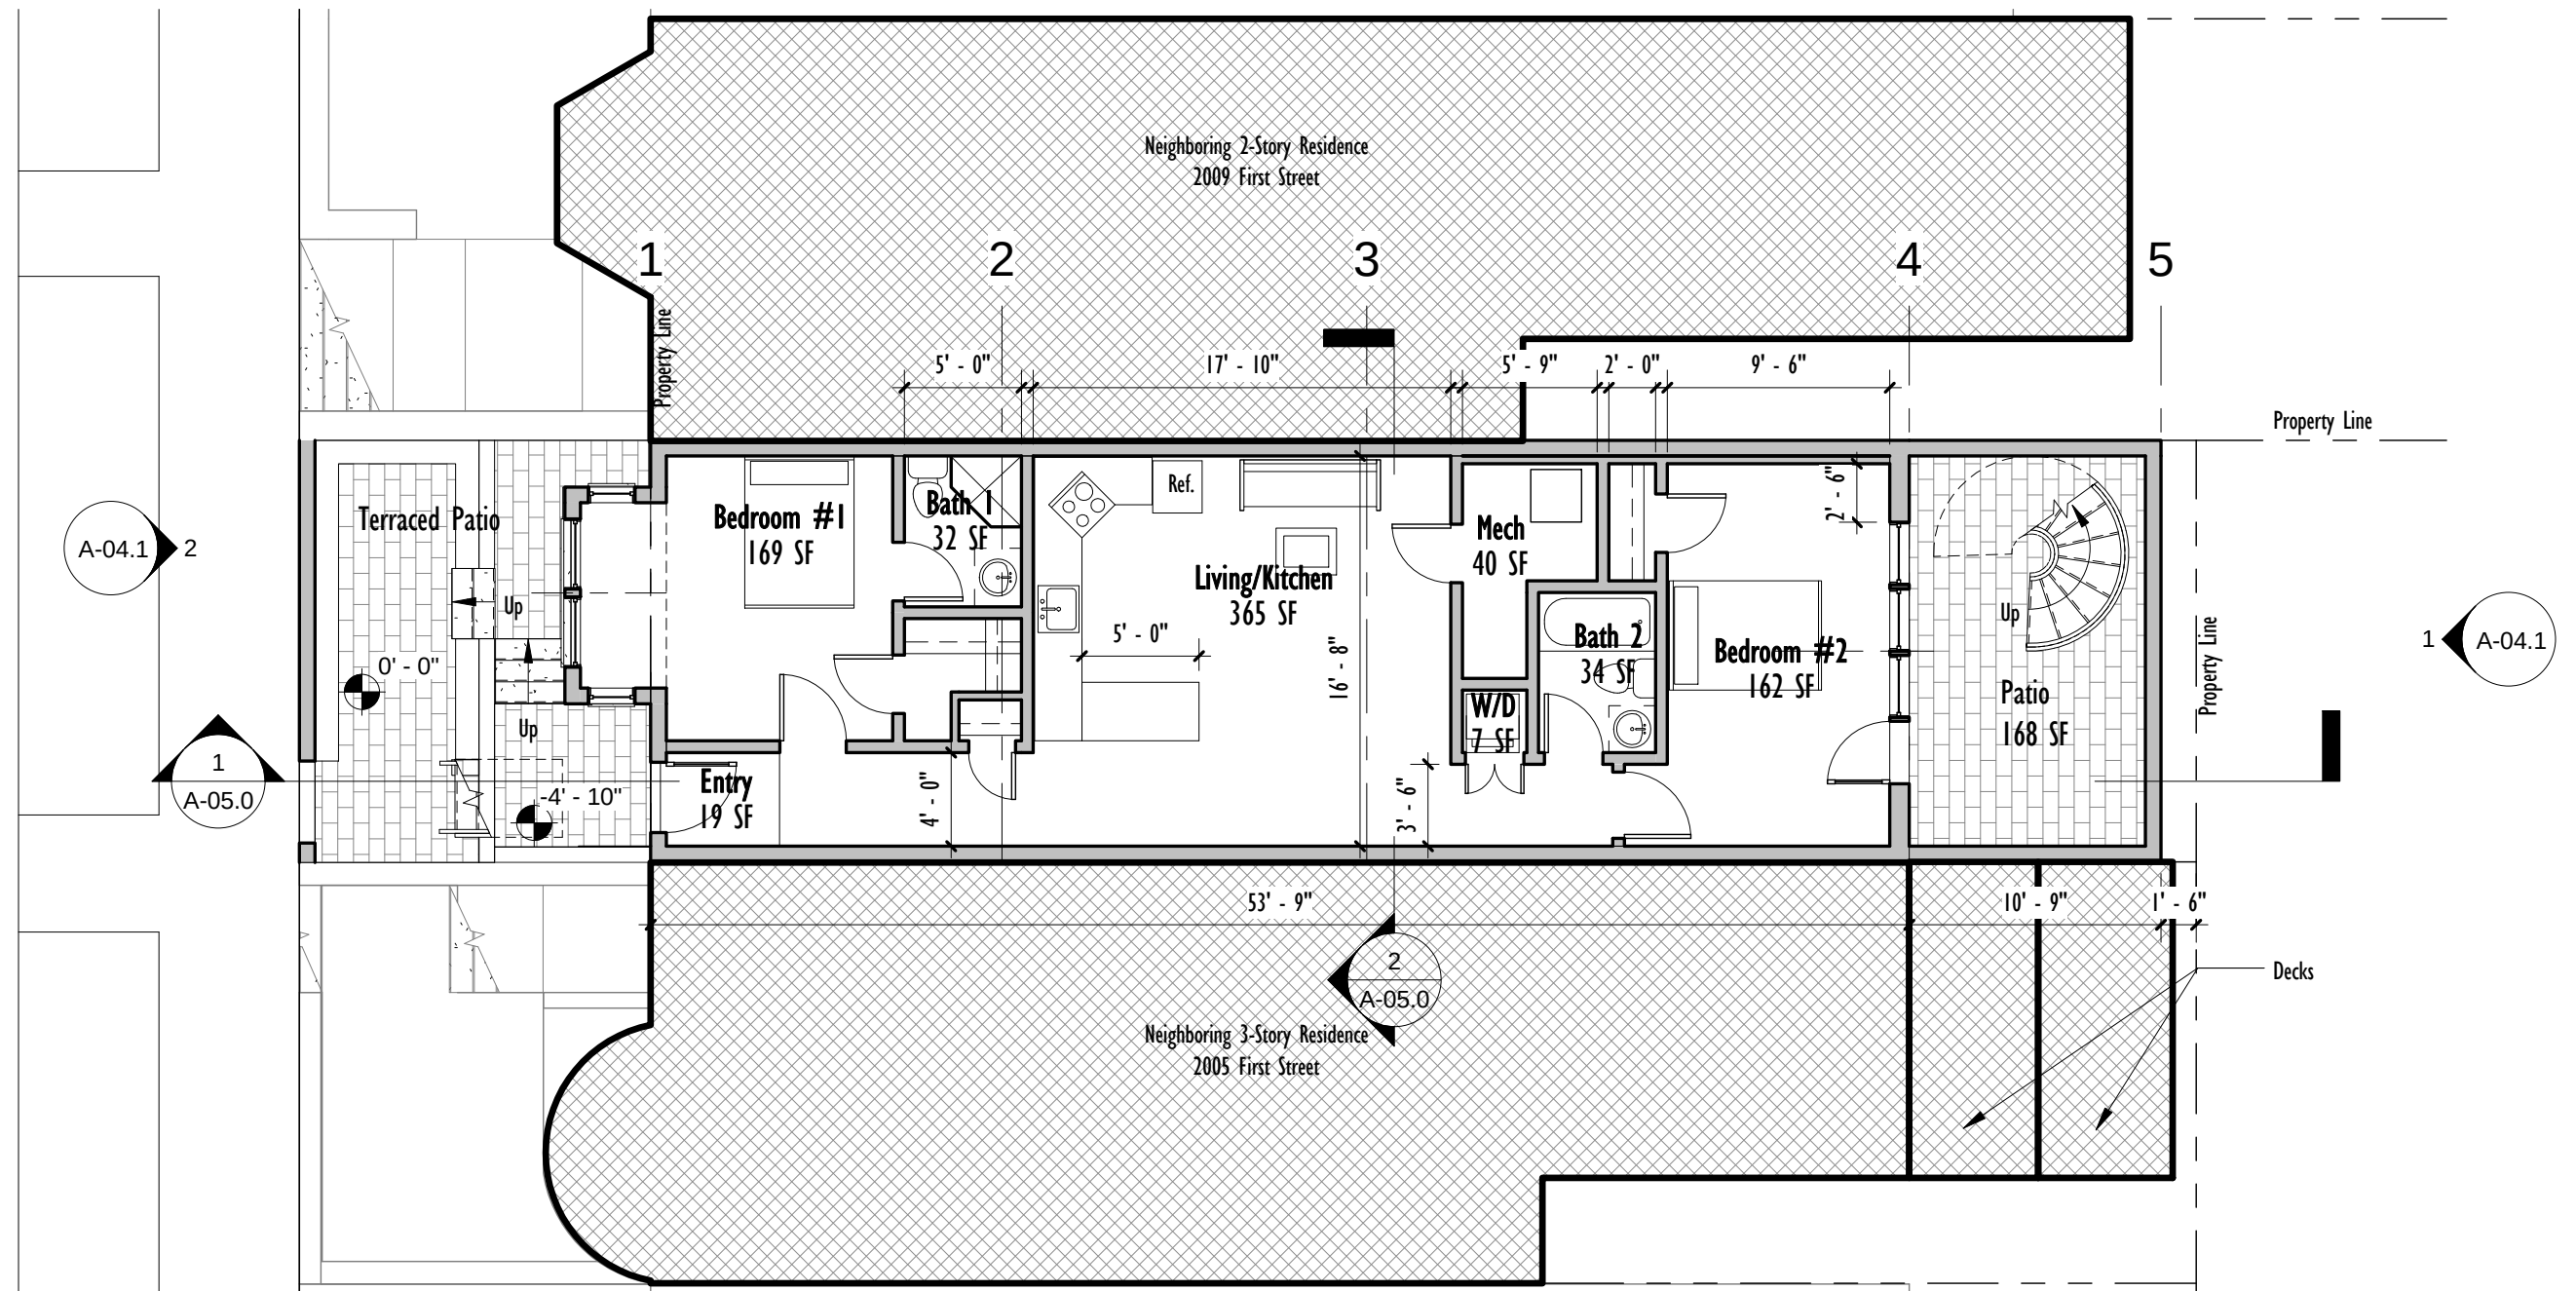

1 00 Proposed Basement Plan
1/8" = 1'-0"

 

Proposed Residence - Variance Submittal

2007 First Street NW

William Jelen Architect Inc.

11401 Nairn Road, Silver Spring MD 20902 phone 202-344-5513


Proposed Basement Floor Plan

Scale 1/8" = 1'-0"


Date January 15, 2015

A-03.0

1/16/2015 2:44:49 PM

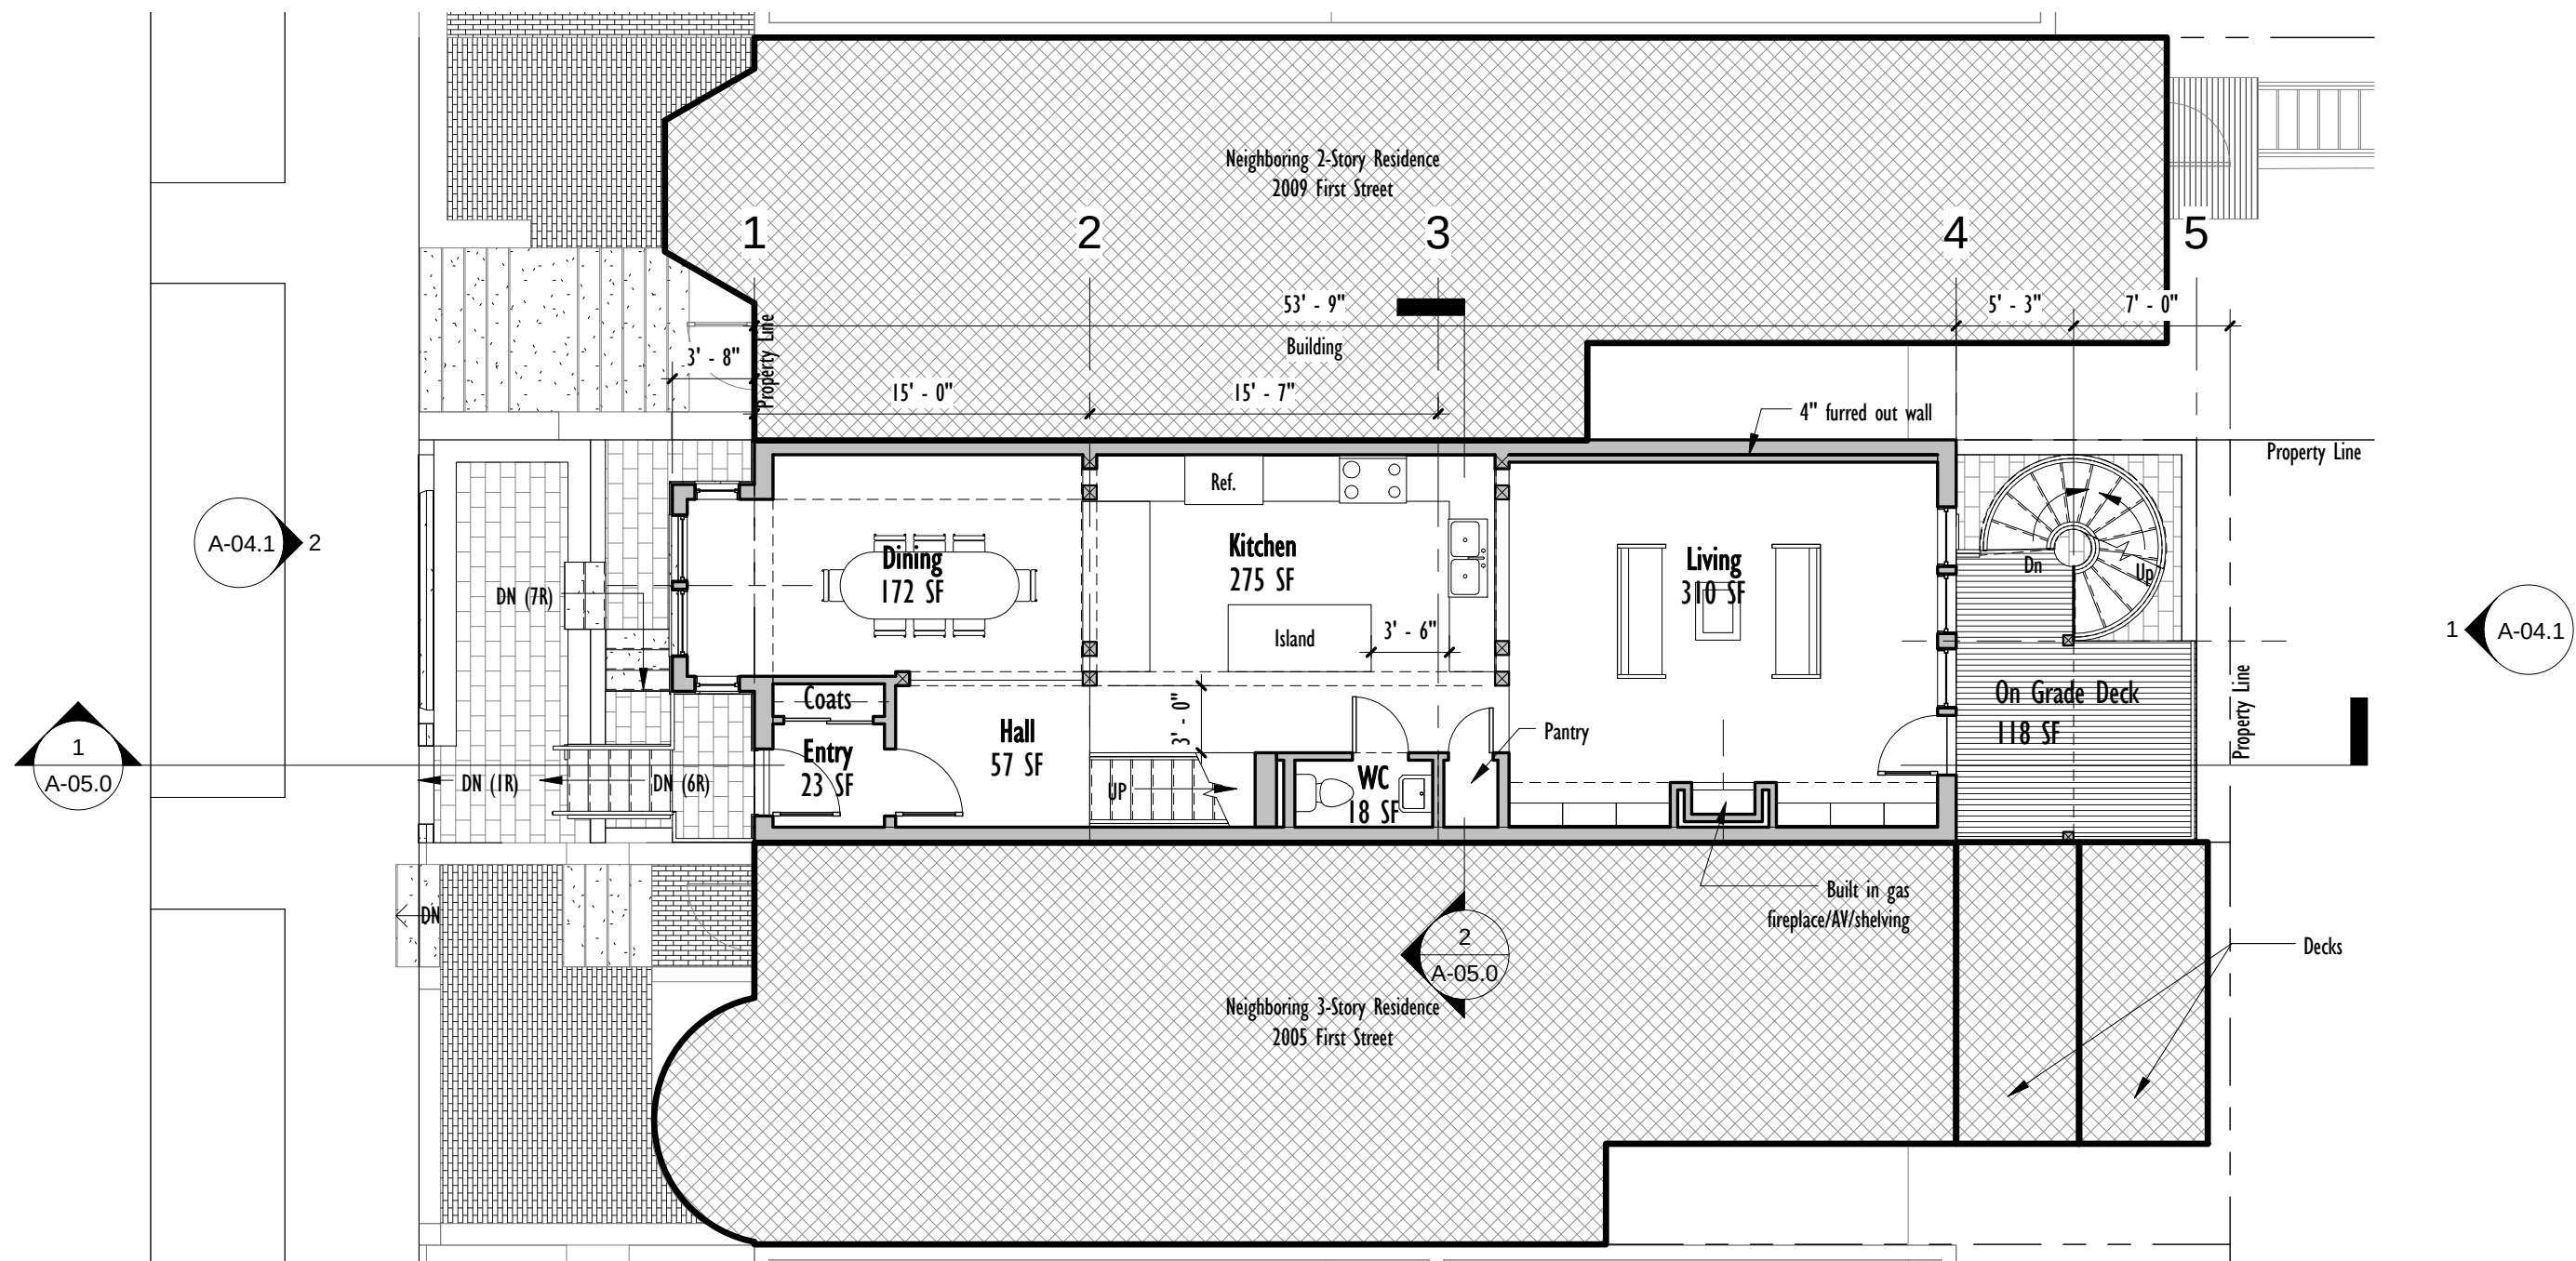

1 01 Proposed First Floor Plan
1/8" = 1'-0"

 

Proposed Residence - Variance Submittal

2007 First Street NW

William Jelen Architect Inc.

11401 Nairn Road, Silver Spring MD 20902 phone 202-344-5513


Proposed First Floor Plan

Scale 1/8" = 1'-0"


Date January 15, 2015

A-03.1

1/16/2015 2:44:49 PM

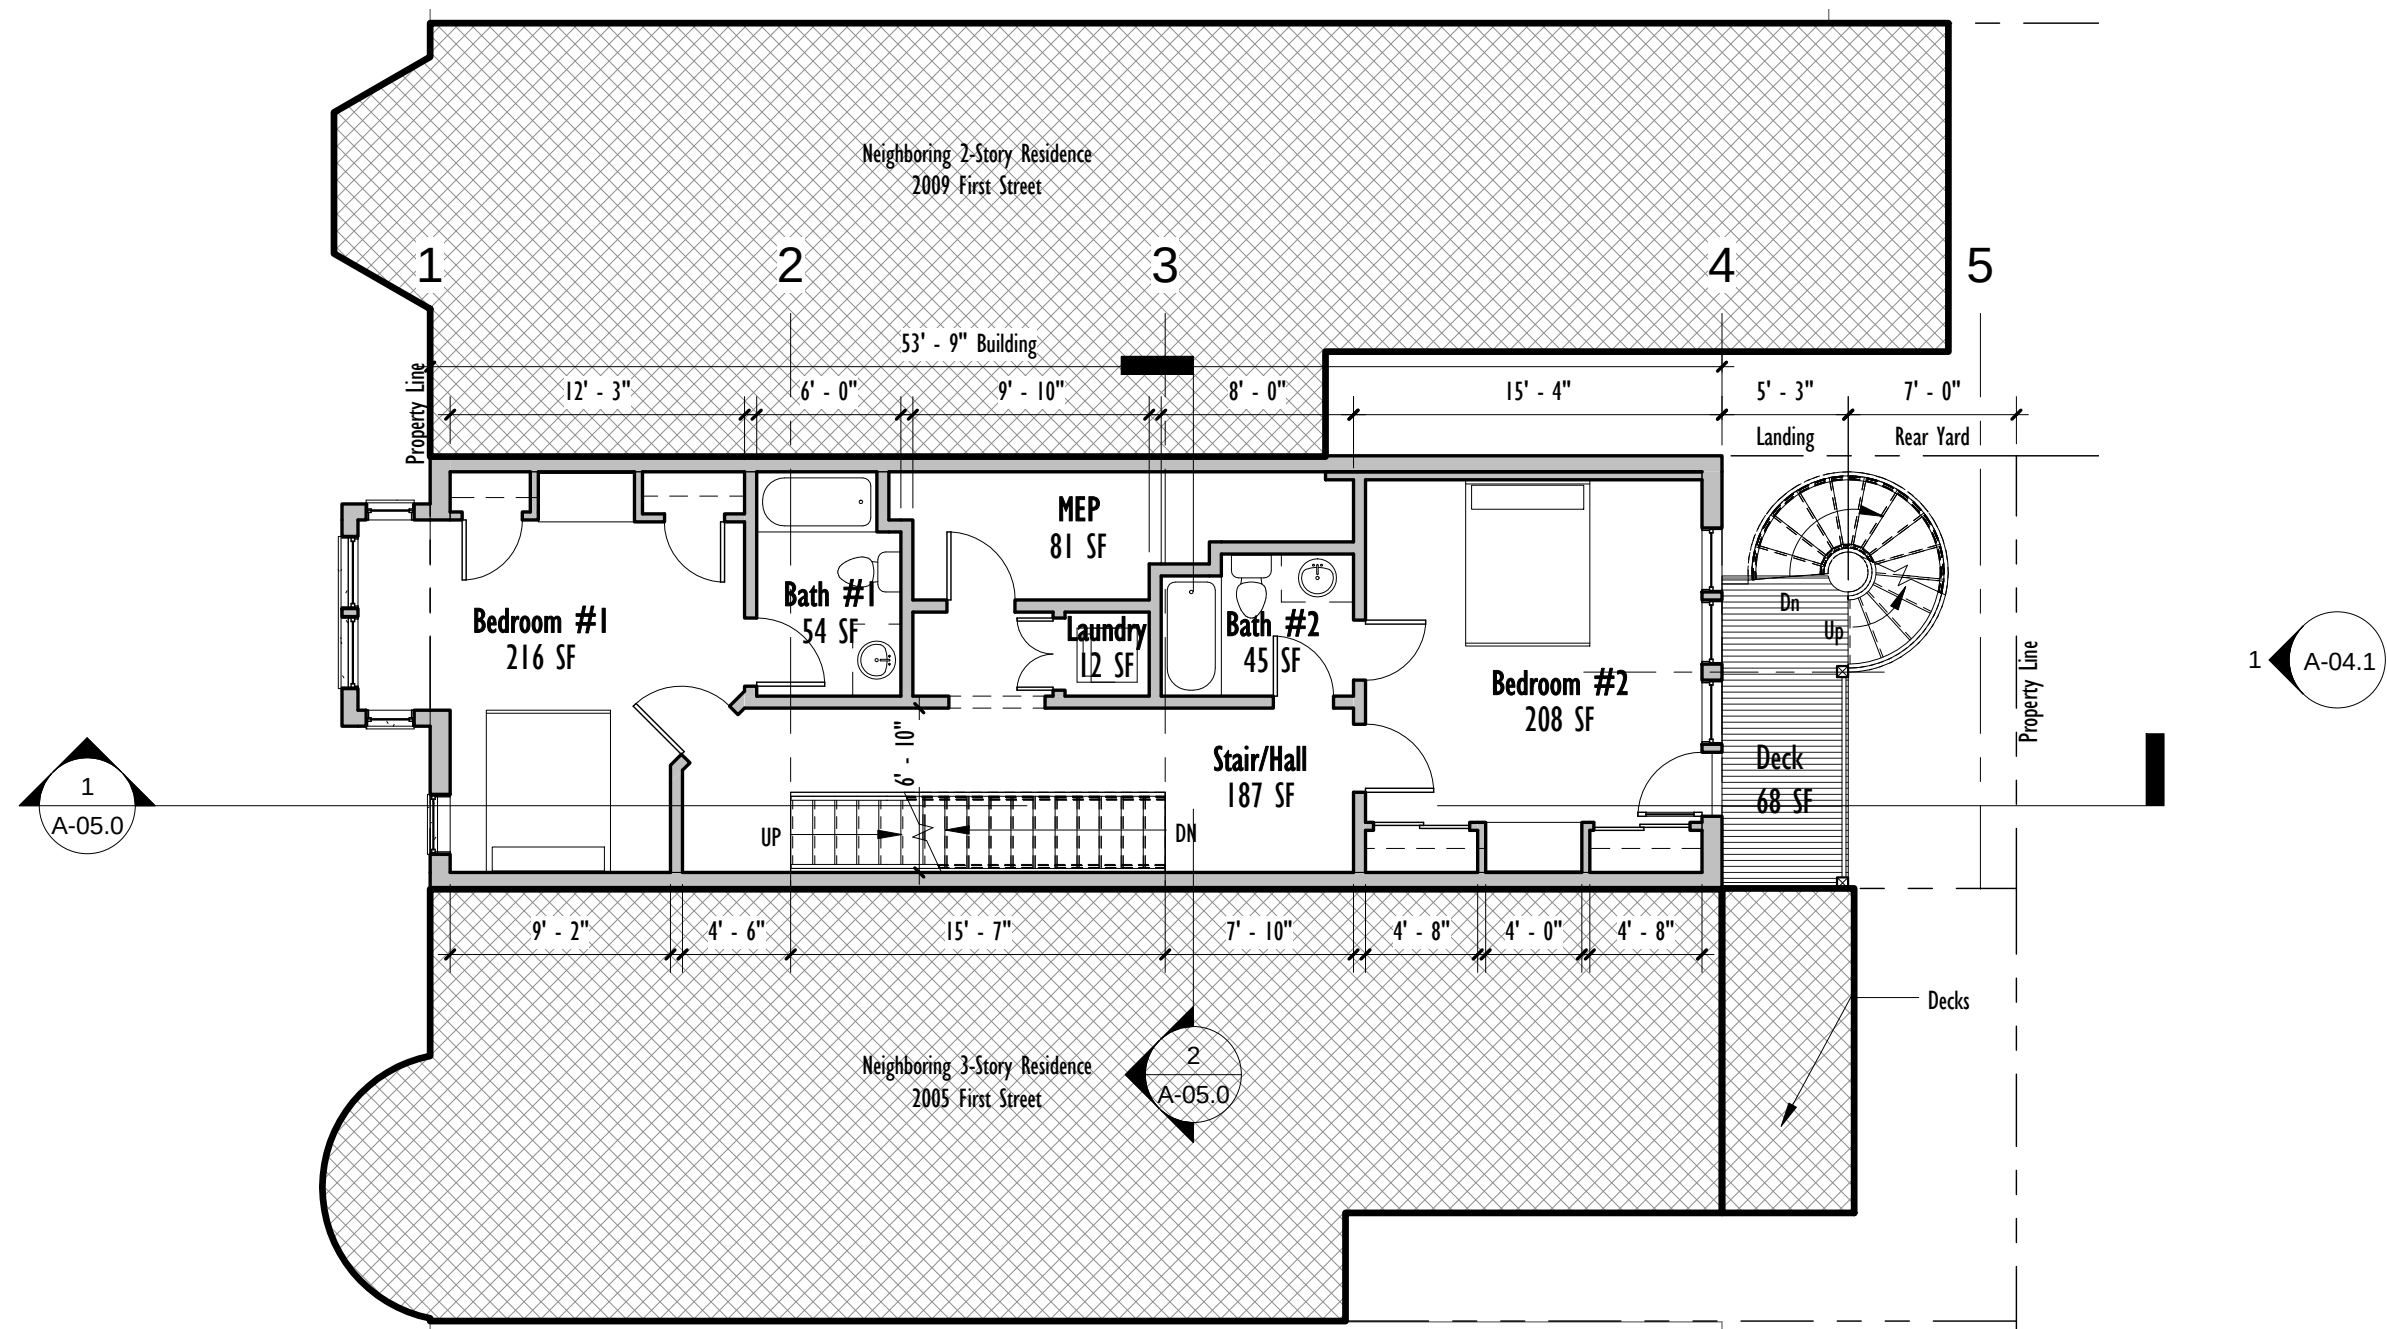


1 02 Proposed Second Floor
1/8" = 1'-0"

 


Proposed Residence - Variance Submittal	
2007 First Street NW	
William Jelen Architect Inc.	11401 Nairn Road, Silver Spring MD 20902 phone 202-344-5513

Proposed Second Floor Plan	
Scale 1/8" = 1'-0"	A-03.2
Date January 15, 2015	

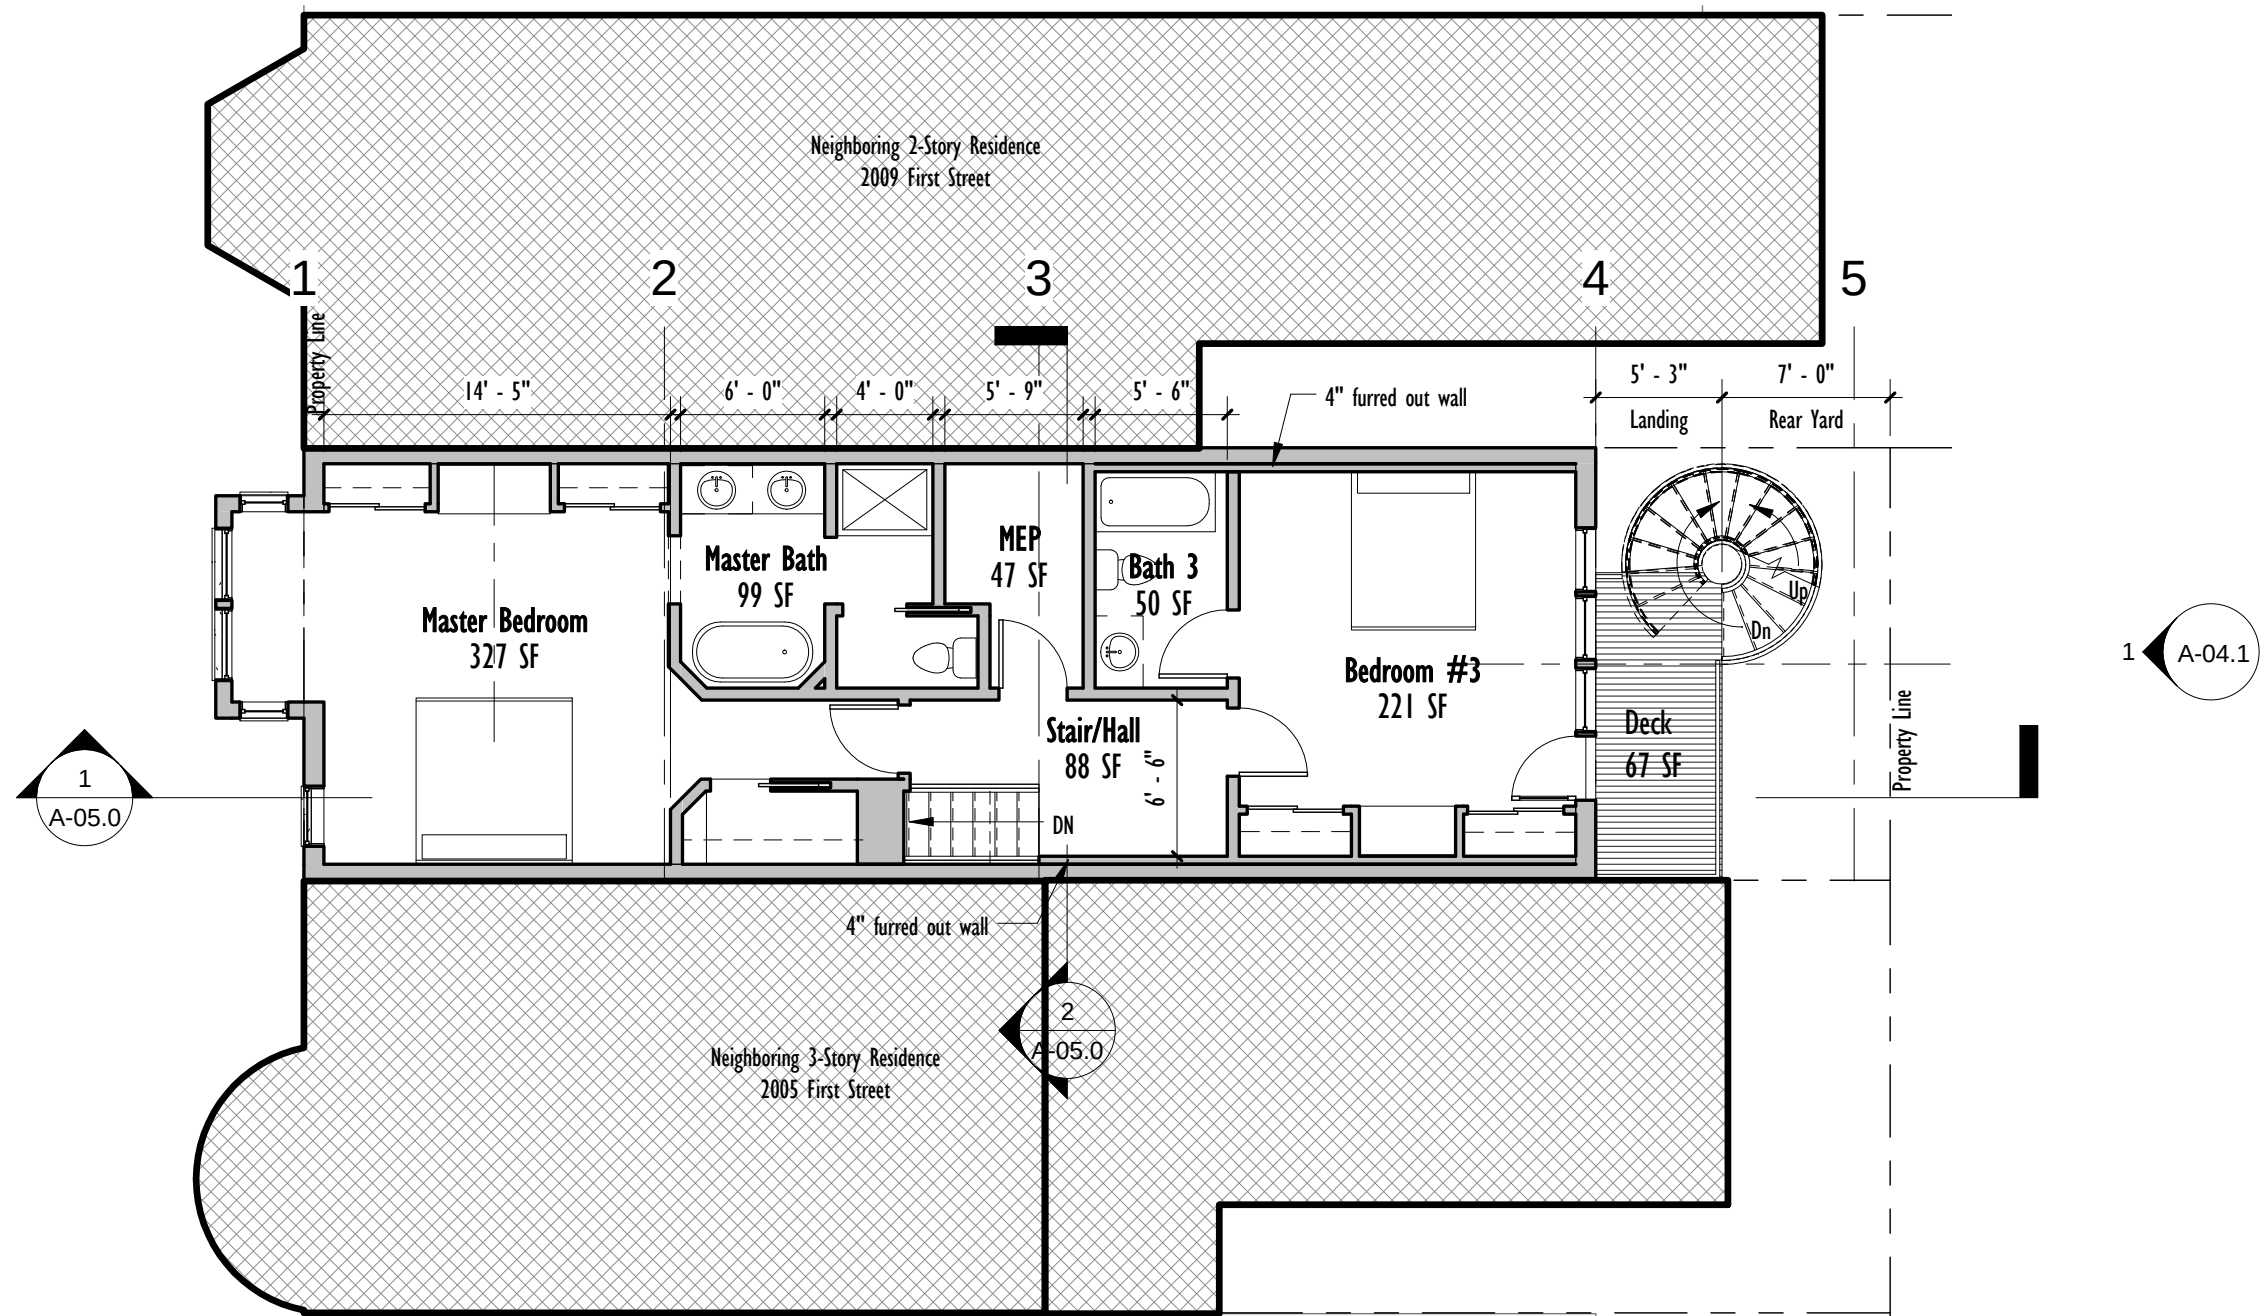

① 03 Proposed Third Floor
1/8" = 1'-0"

 

Proposed Residence - Variance Submittal

2007 First Street NW

William Jelen Architect Inc.

11401 Nairn Road, Silver Spring MD 20902 phone 202-344-5513


Proposed Third Floor Plan

Scale 1/8" = 1'-0"


Date January 15, 2015

A-03.3

1/16/2015 2:44:50 PM

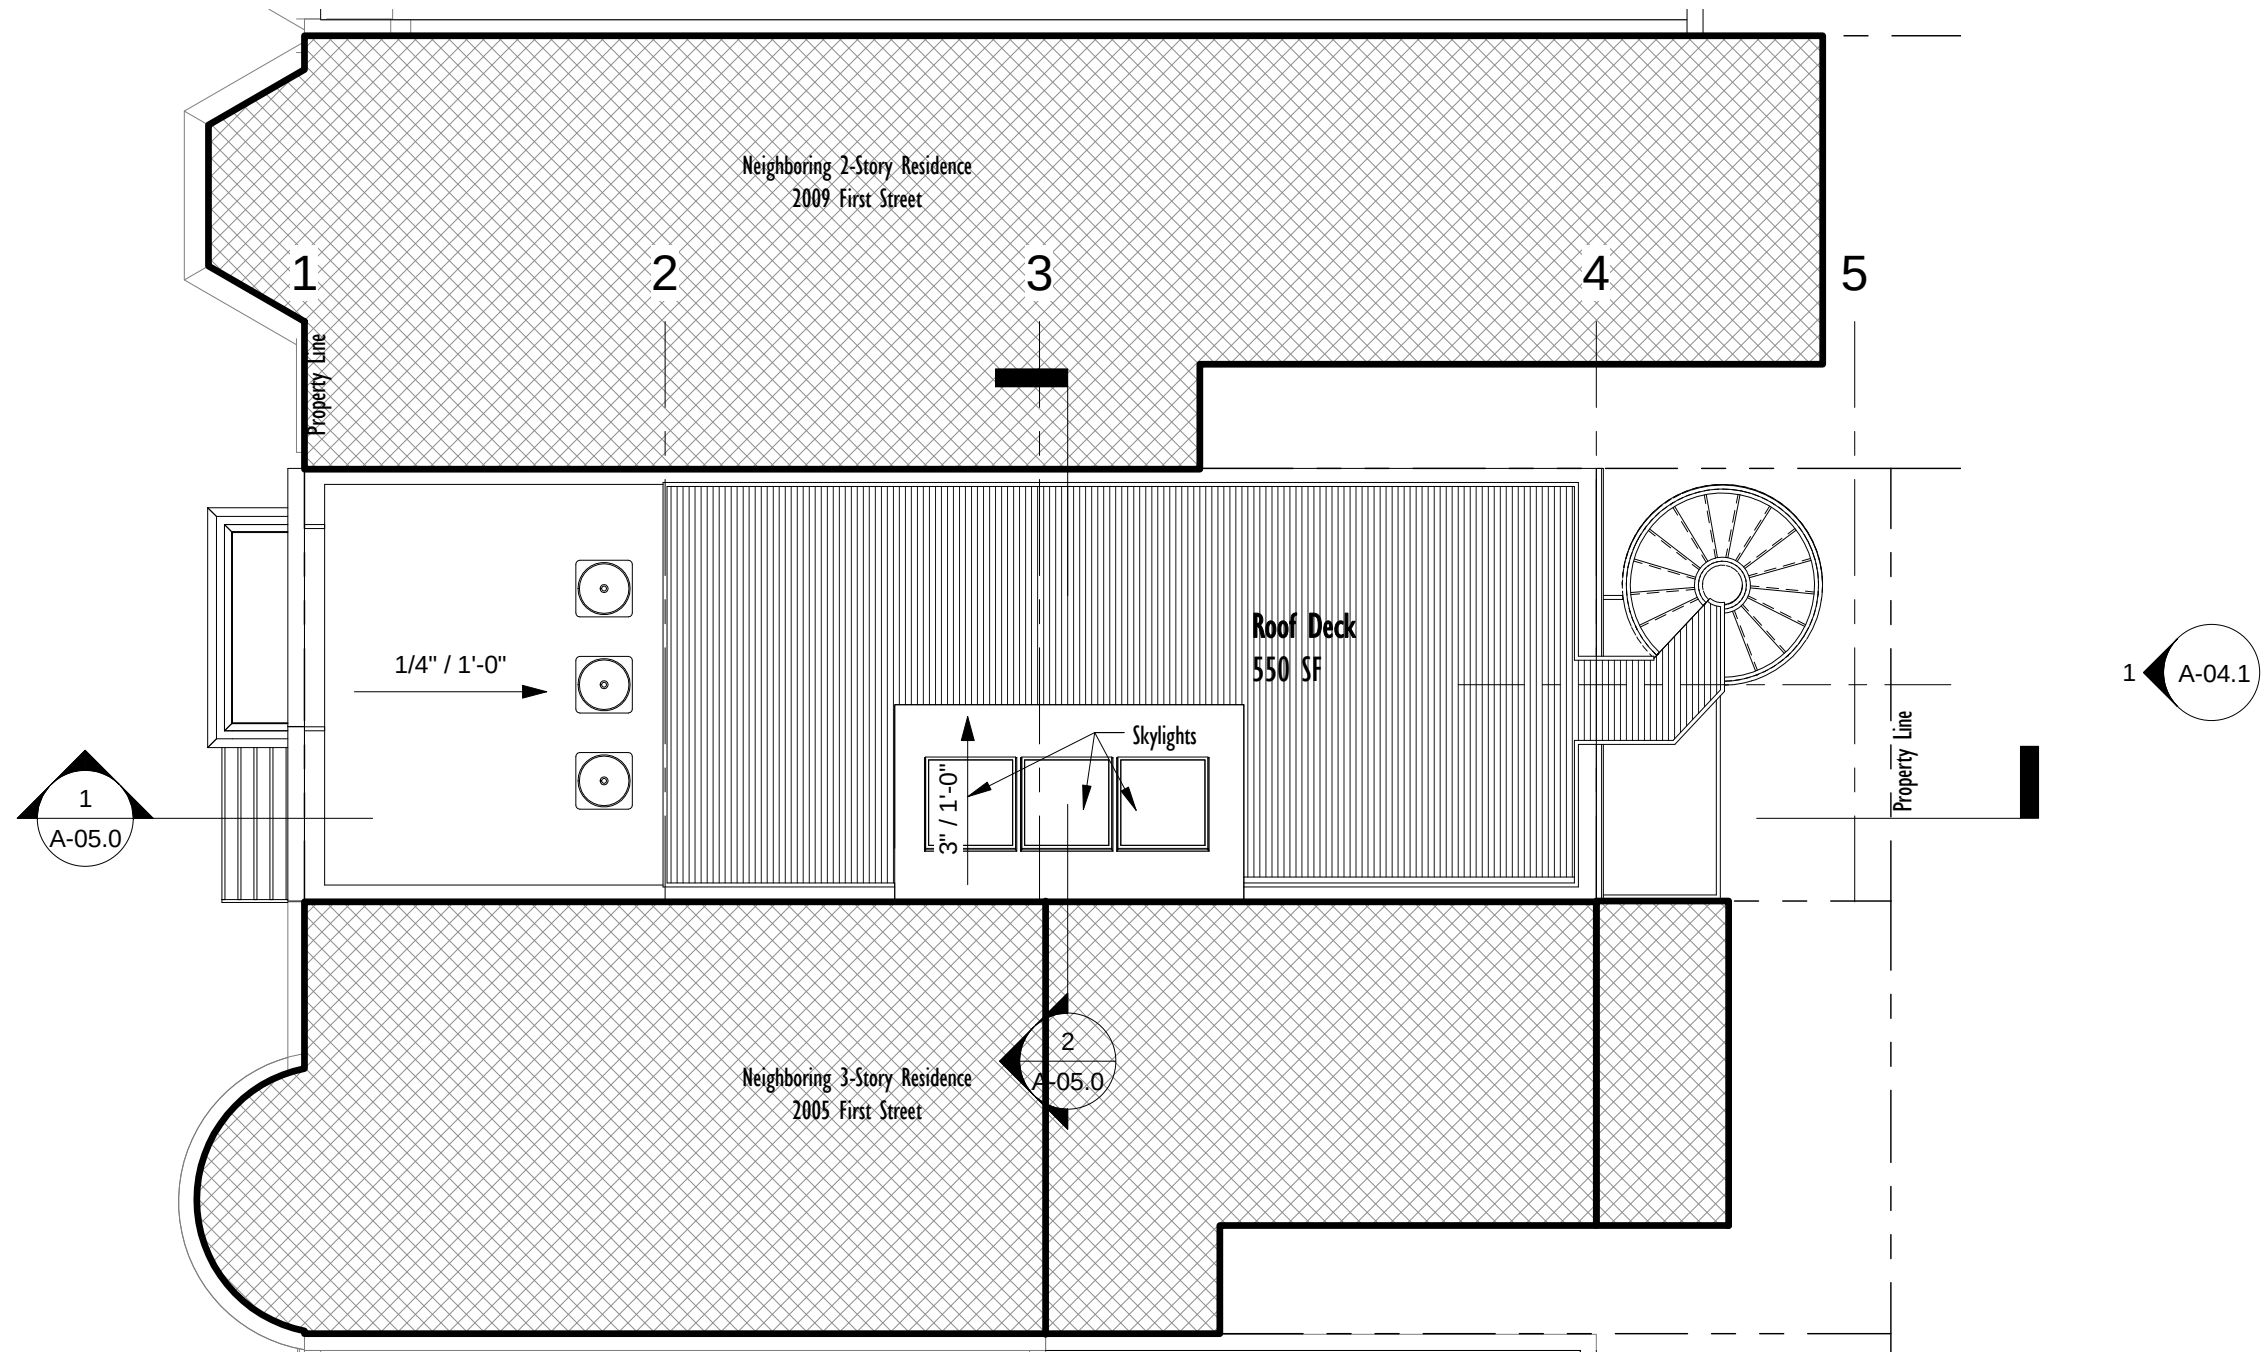

1 04 Proposed Roof Plan
1/8" = 1'-0"

 

Proposed Residence - Variance Submittal

2007 First Street NW

William Jelen Architect Inc.

11401 Nairn Road, Silver Spring MD 20902 phone 202-344-5513



Proposed Roof Plan

Scale 1/8" = 1'-0"

Date January 15, 2015

A-03.4

1/16/2015 2:44:50 PM

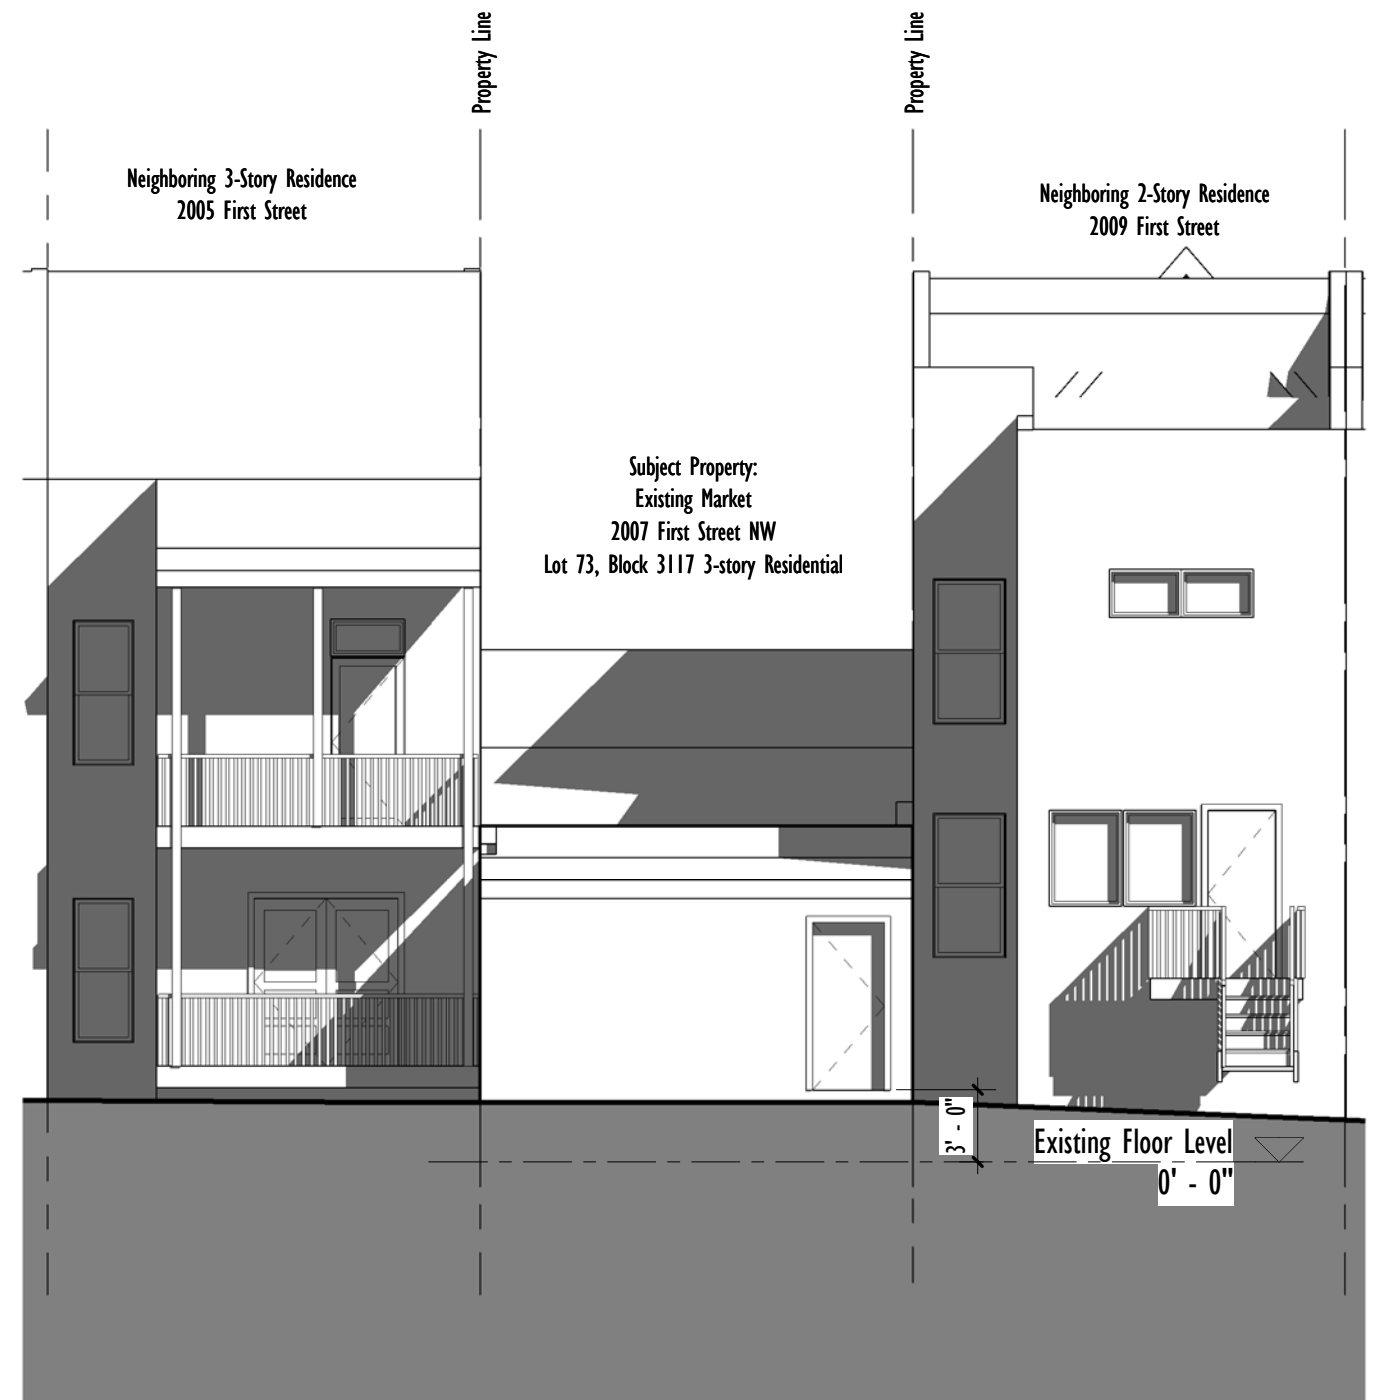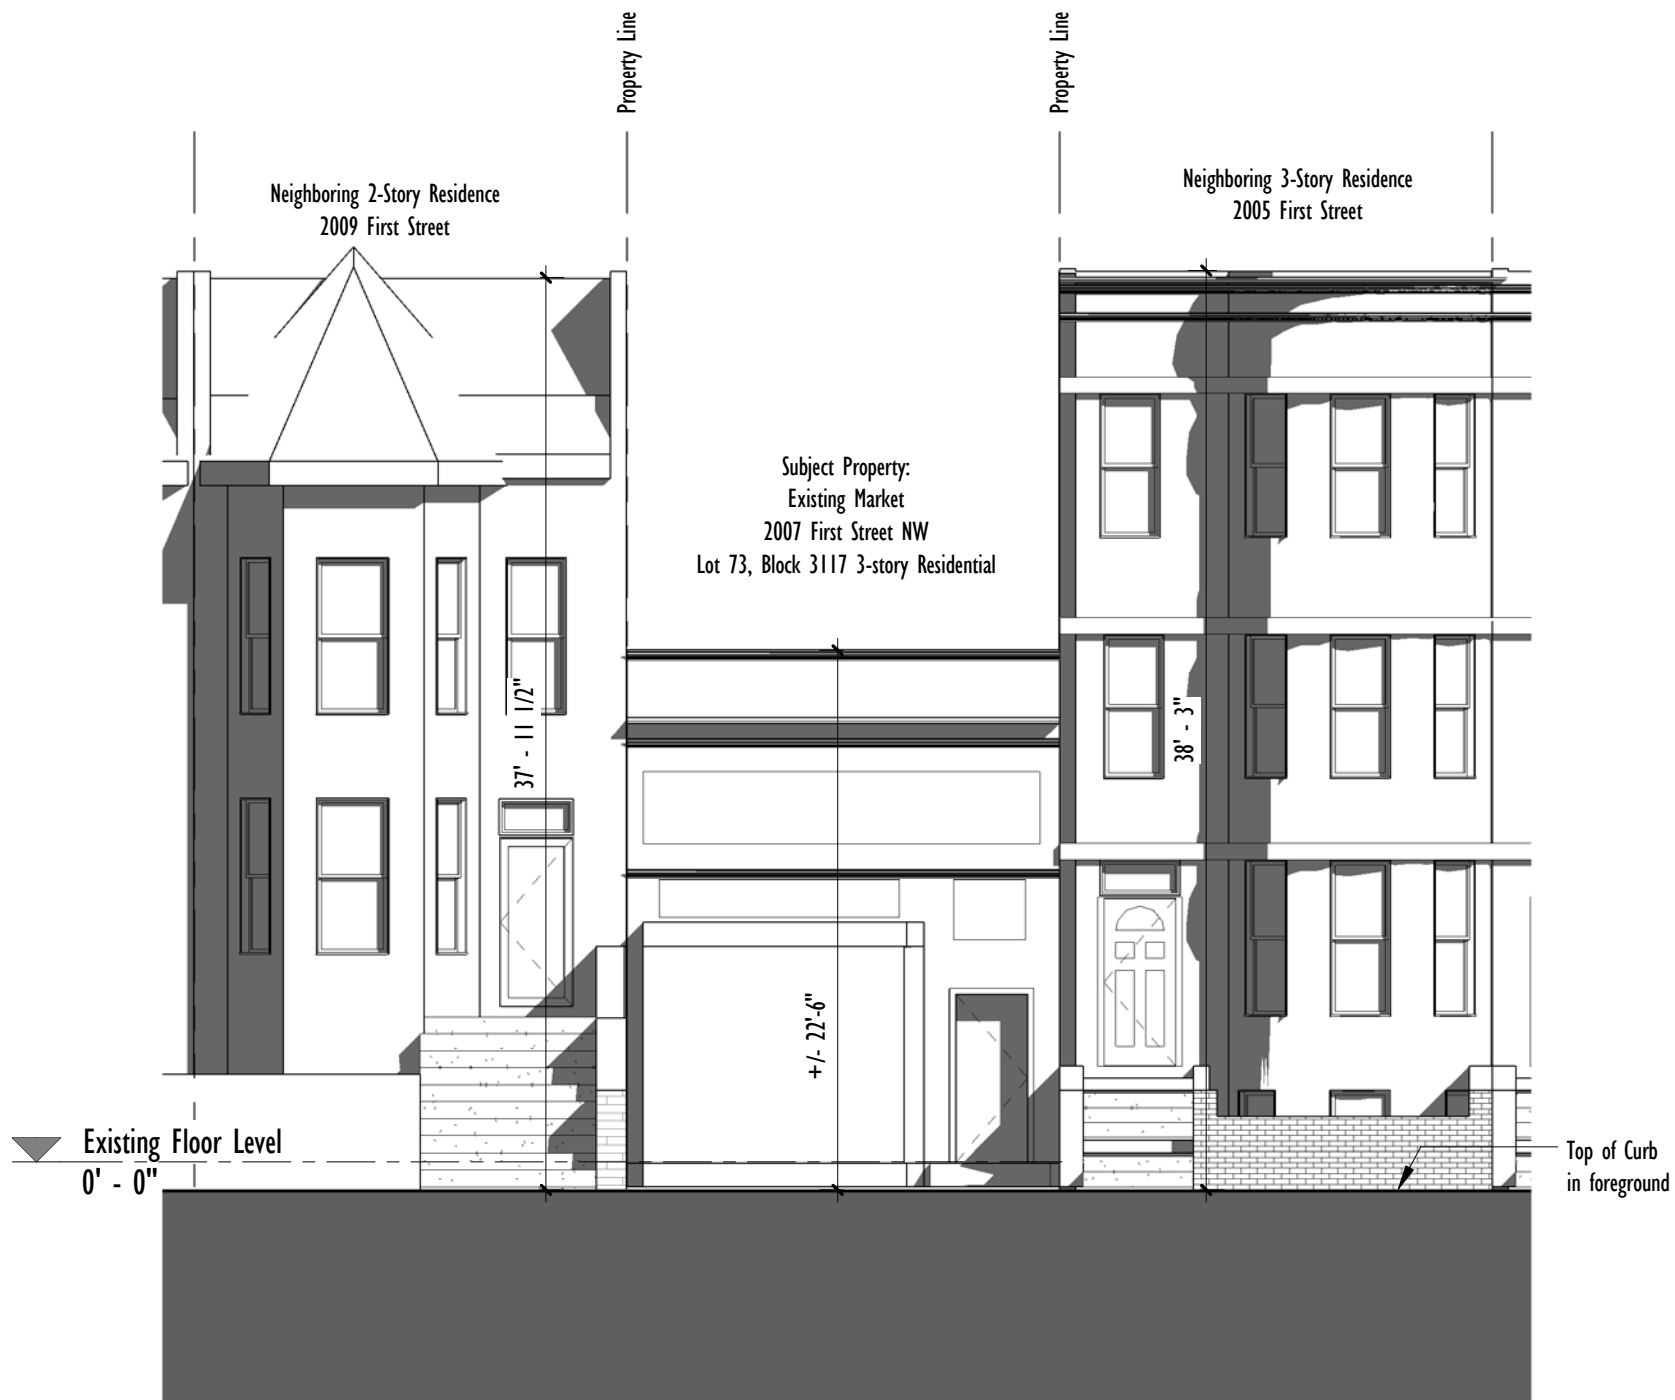


② Existing Front Elevation
1/8" = 1'-0"


① Existing Rear Elevation
1/8" = 1'-0"

Proposed Residence - Variance Submittal	
2007 First Street NW	
William Jelen Architect Inc.	11401 Nairn Road, Silver Spring MD 20902 phone 202-344-5513

Existing Elevations	
Scale	1/8" = 1'-0"
Date	January 15, 2015
A-04.0	

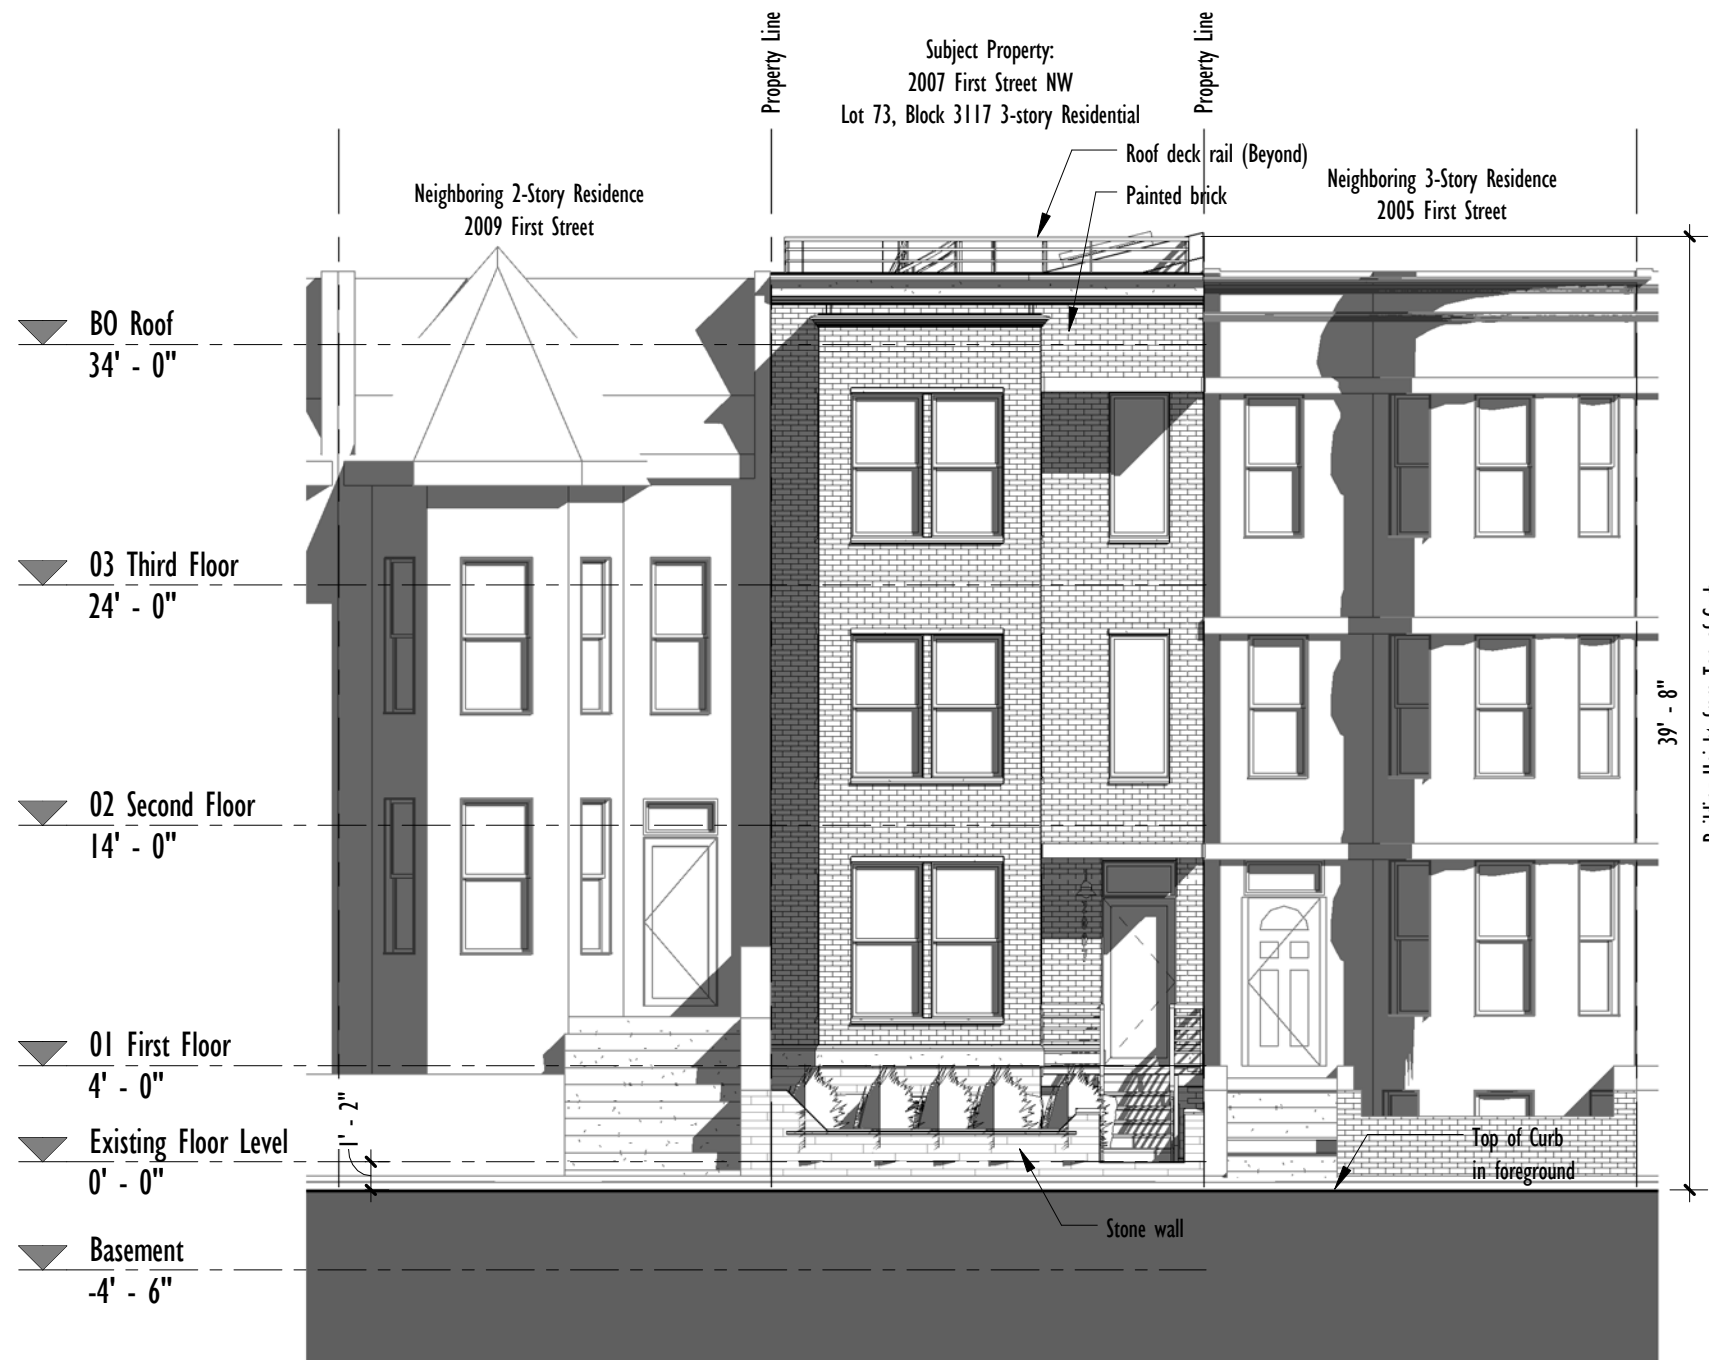

② Proposed Front Elevation
1/8" = 1'-0"

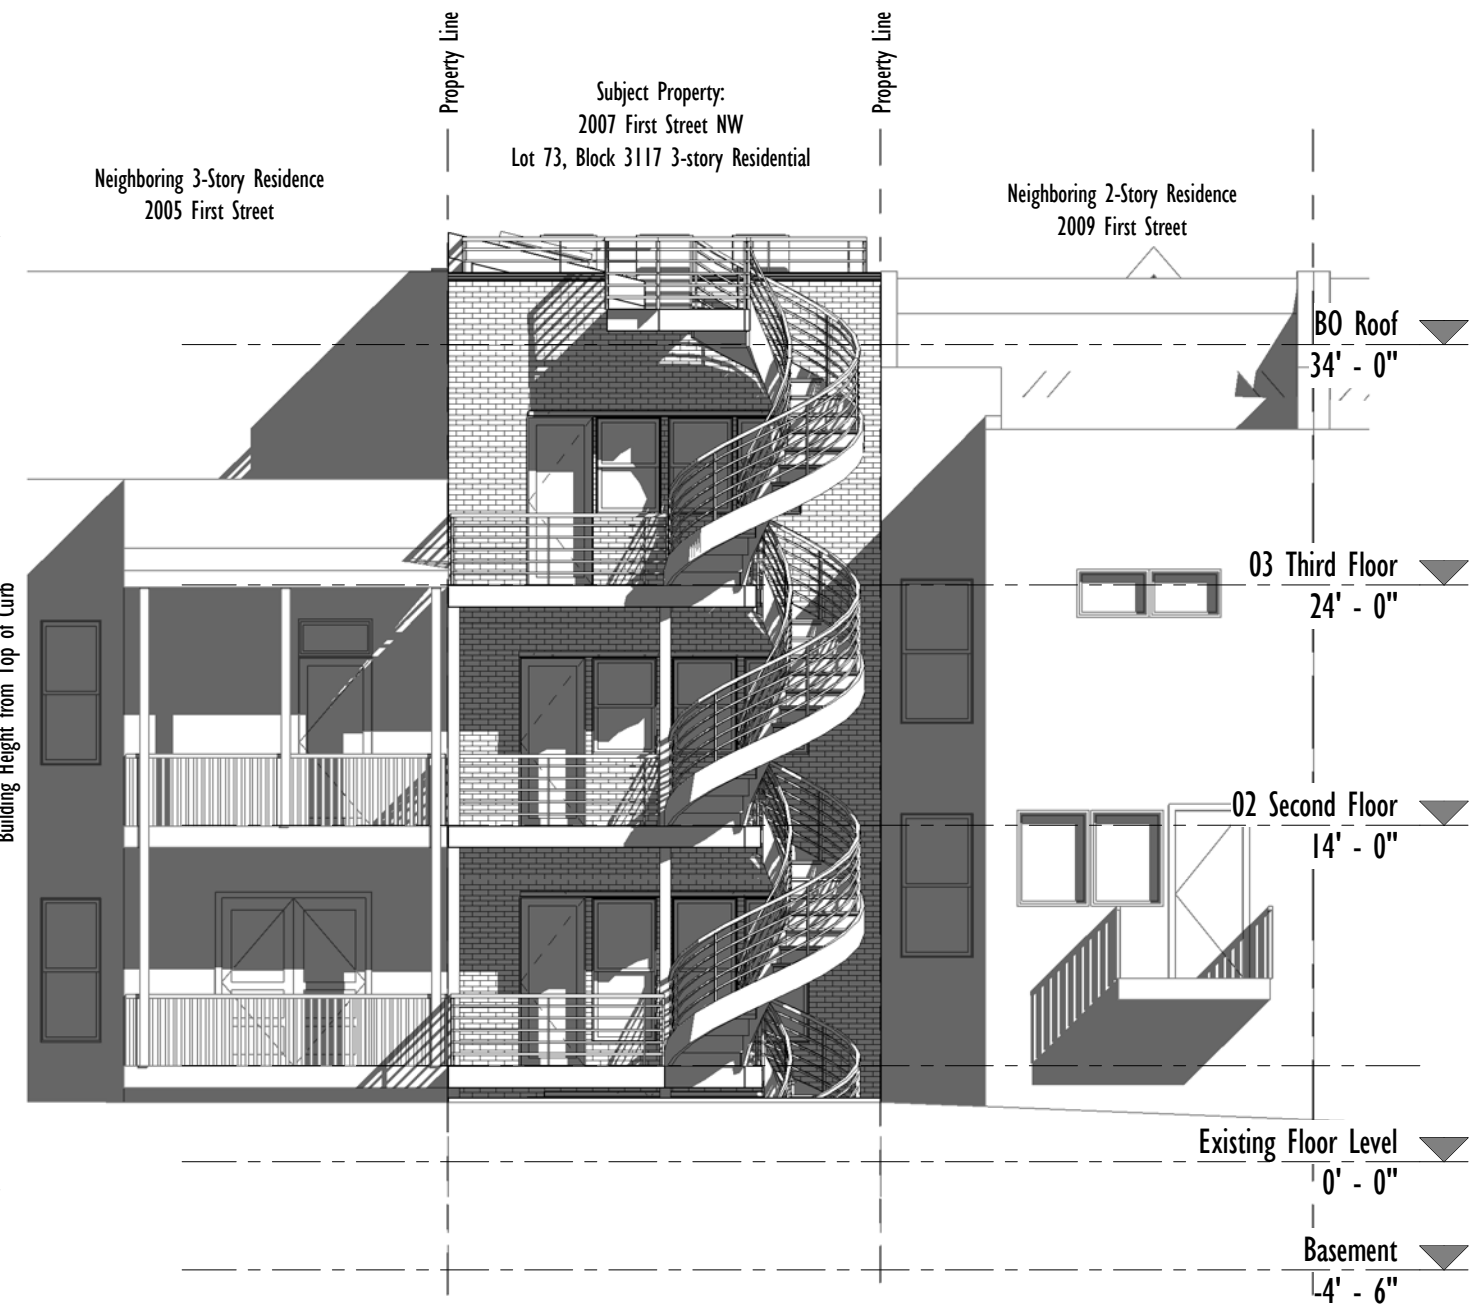

① Proposed Rear Elevation
1/8" = 1'-0"

Proposed Residence - Variance Submittal

2007 First Street NW

William Jelen Architect Inc.

11401 Nairn Road, Silver Spring MD 20902 phone 202-344-5513


Proposed Elevations

Scale 1/8" = 1'-0"

Date January 15, 2015

A-04.1

1/16/2015 2:44:57 PM

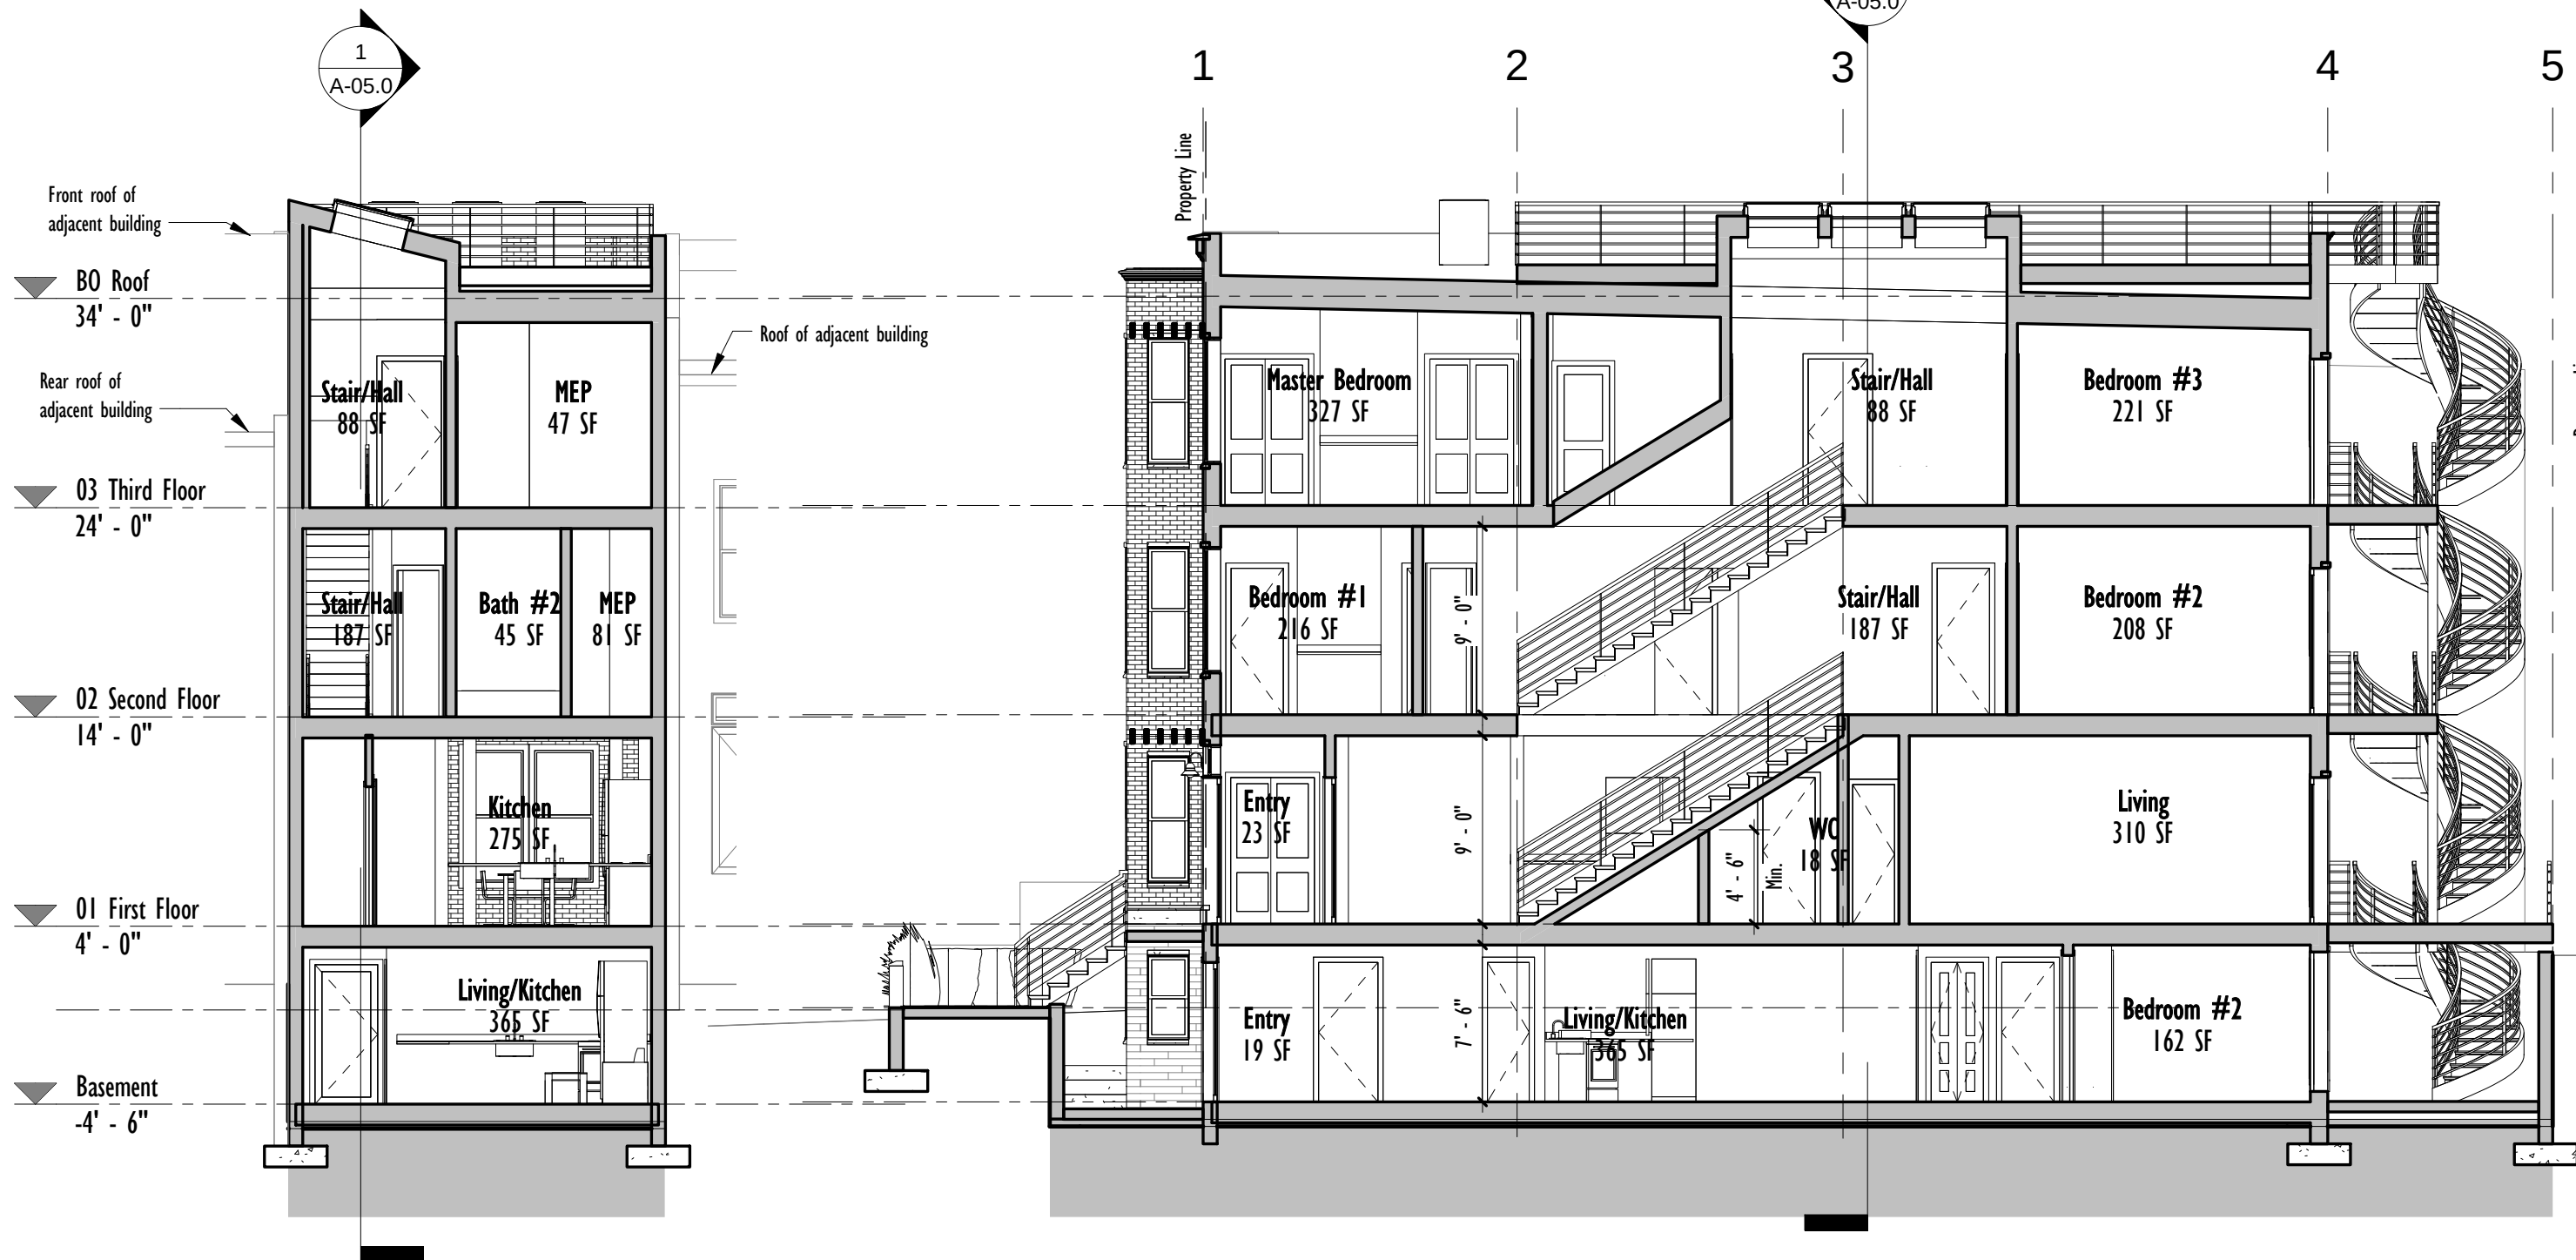

② Proposed Cross Section
1/8" = 1'-0"

① Proposed Long Section
1/8" = 1'-0"

Proposed Residence - Variance Submittal

2007 First Street NW

William Jelen Architect Inc.

11401 Nairn Road, Silver Spring MD 20902 phone 202-344-5513

Proposed Sections

Scale 1/8" = 1'-0"

Date January 15, 2015

A-05.0

1/16/2015 2:44:59 PM



① Street Perspective looking South



② Rear Perspective

Proposed Residence - Variance Submittal

2007 First Street NW

William Jelen Architect Inc.

11401 Nairn Road, Silver Spring MD 20902 phone 202-344-5513

Perspective Renderings

Scale

Date January 15, 2015

A-09.0

1/16/2015 2:45:07 PM