


10/15/2014 --- 1:04:18 PM

K:\14-0012_1330 pennsylvania ave se_talamladrawings\sheet\14-00012_bza set.dwg

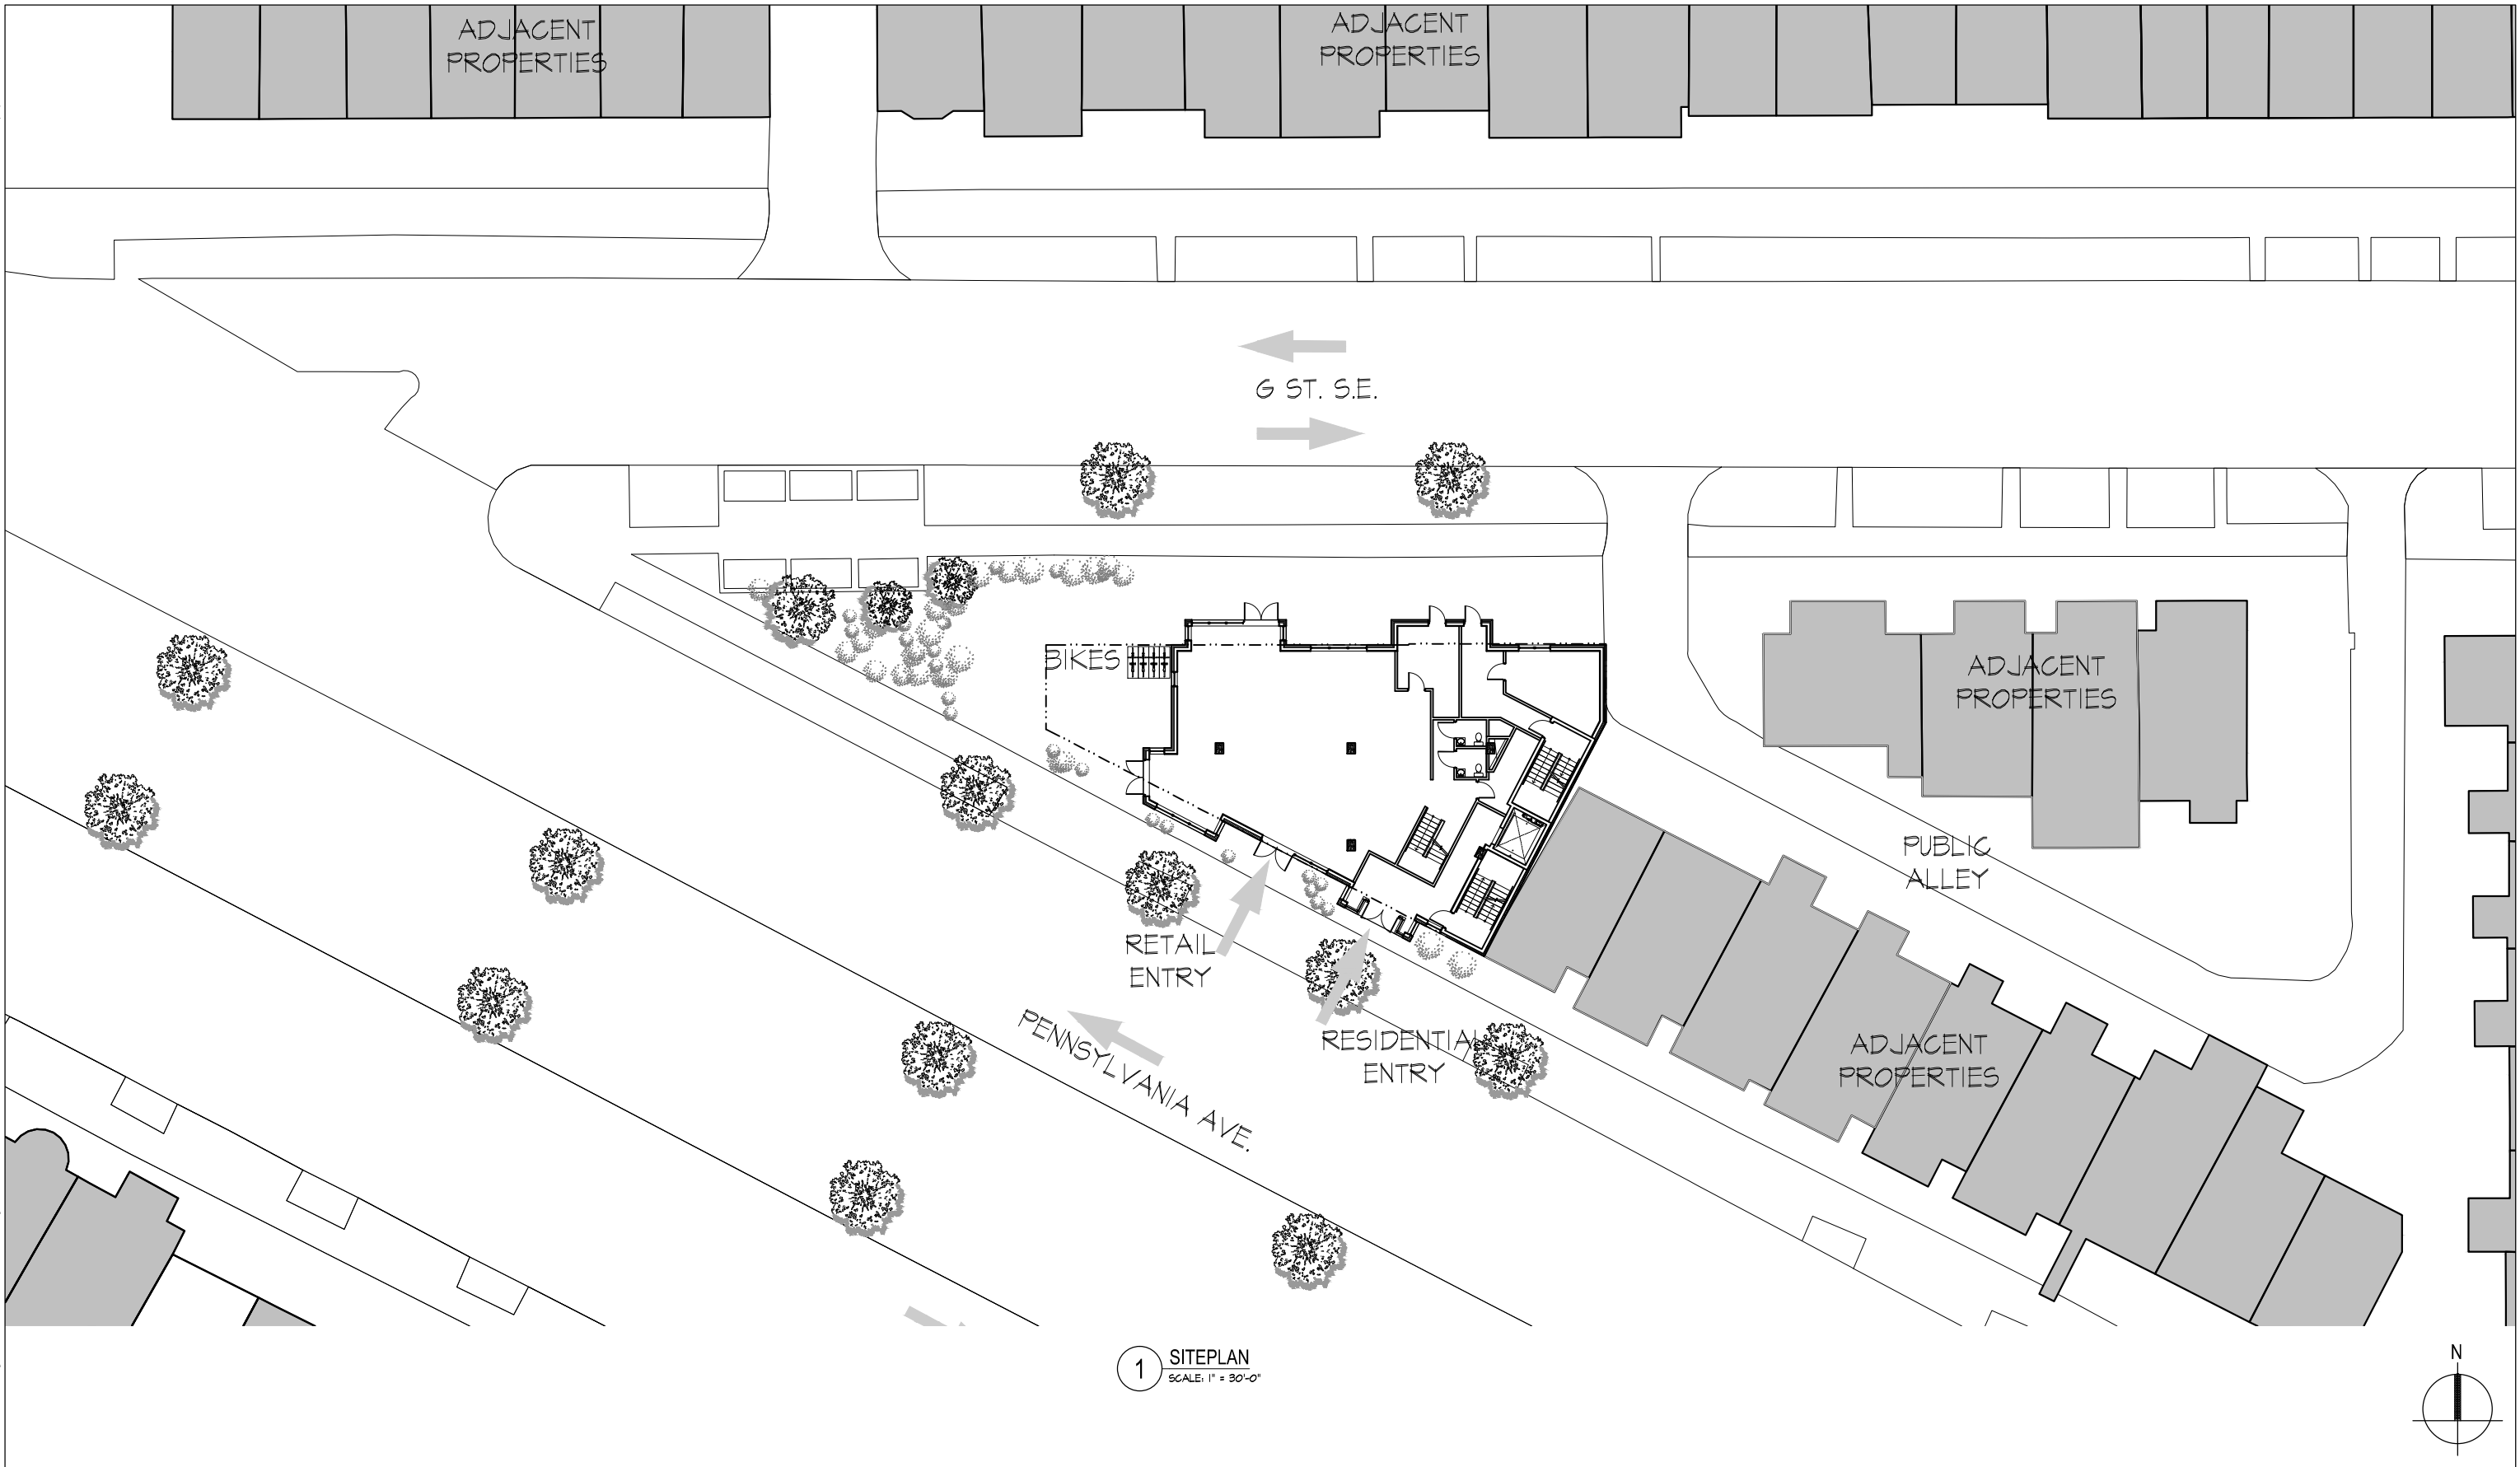

1 SITEPLAN
SCALE: 1" = 30'-0"

1330-1336 PENNSYLVANIA AVE, SE



Washington, DC 20003
Square: 1044 Lot No: 802, 29 Zone: C-2-A




PGN Architects, PLLC
210 7th Street SE - Suite 201
Washington, DC 20003
(P) 202-822-5995

SITEPLAN A 0.5A

Board of Zoning Adjustment
BZA SUBMISSION District of Columbia
CASE NO.18915
EXHIBIT NO.14B

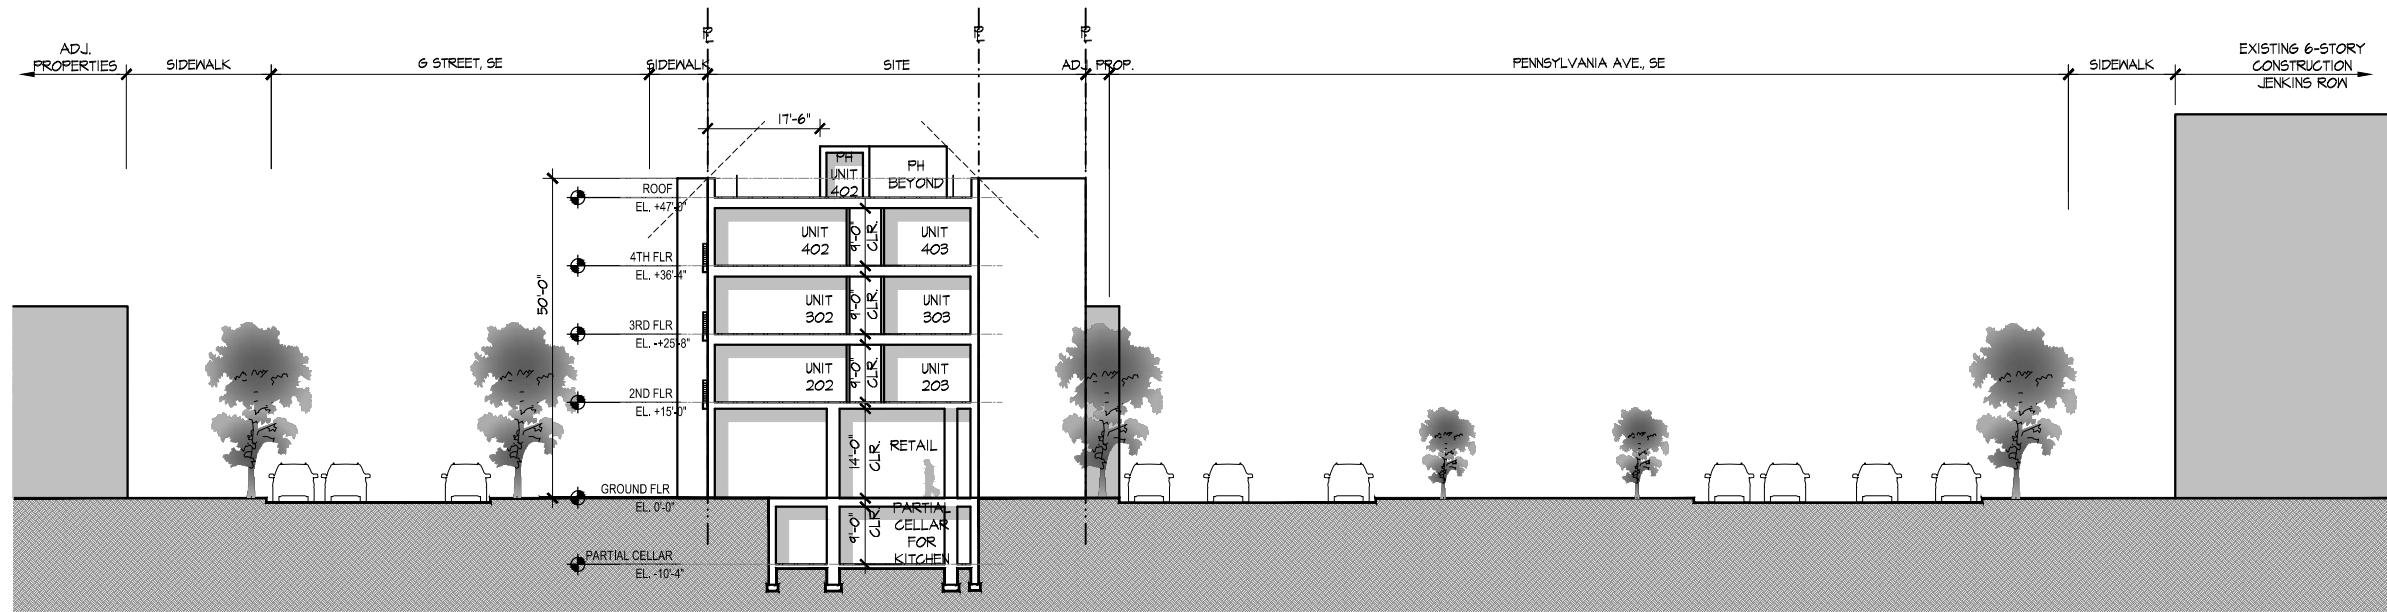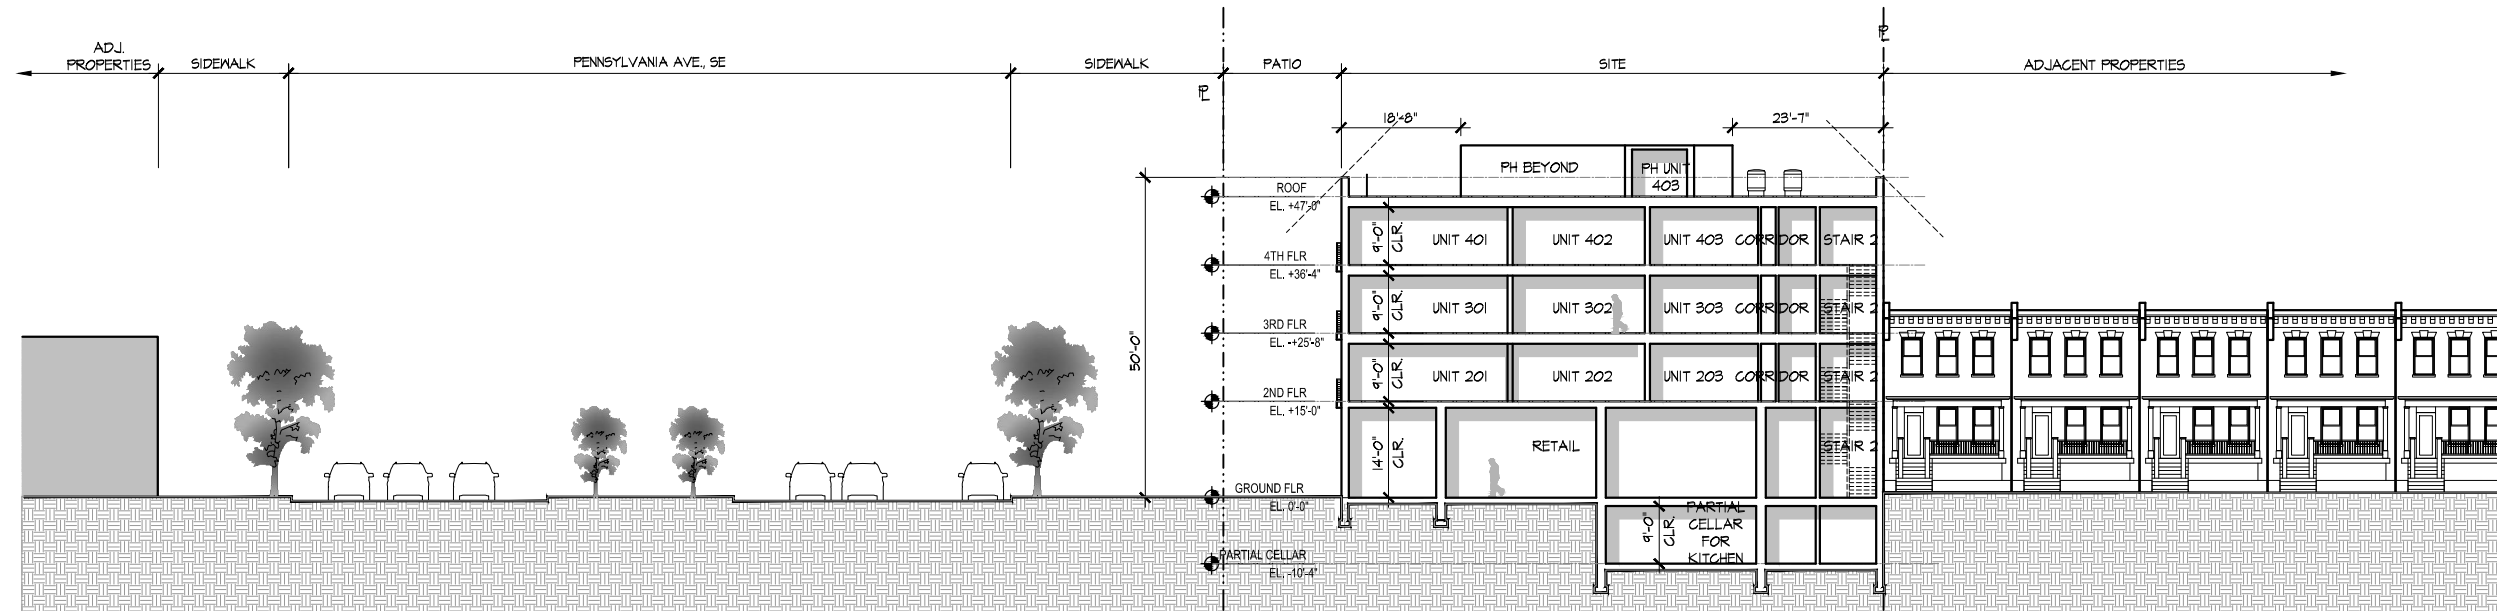

2 BUILDING SECTION
SCALE: 1/16" = 1'-0"

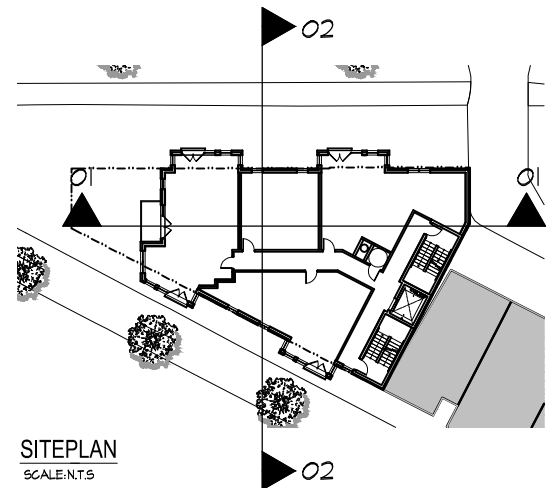

1330-1336 PENNSYLVANIA AVE, SE

Washington, DC 20003
Square: 1044 Lot No: 802, 29 Zone: C-2-A




PGN Architects, PLLC
210 7th Street SE - Suite 201
Washington, DC 20003
(P) 202-822-5995

STREET SECTIONS A 0.6

BZA SUBMISSION 10/02/2014

10/15/2014 1:04:24 PM

K:\14-002_1330 pennsylvania ave se_lalomita\drawings\sheet\14-0002_1330 set.dwg

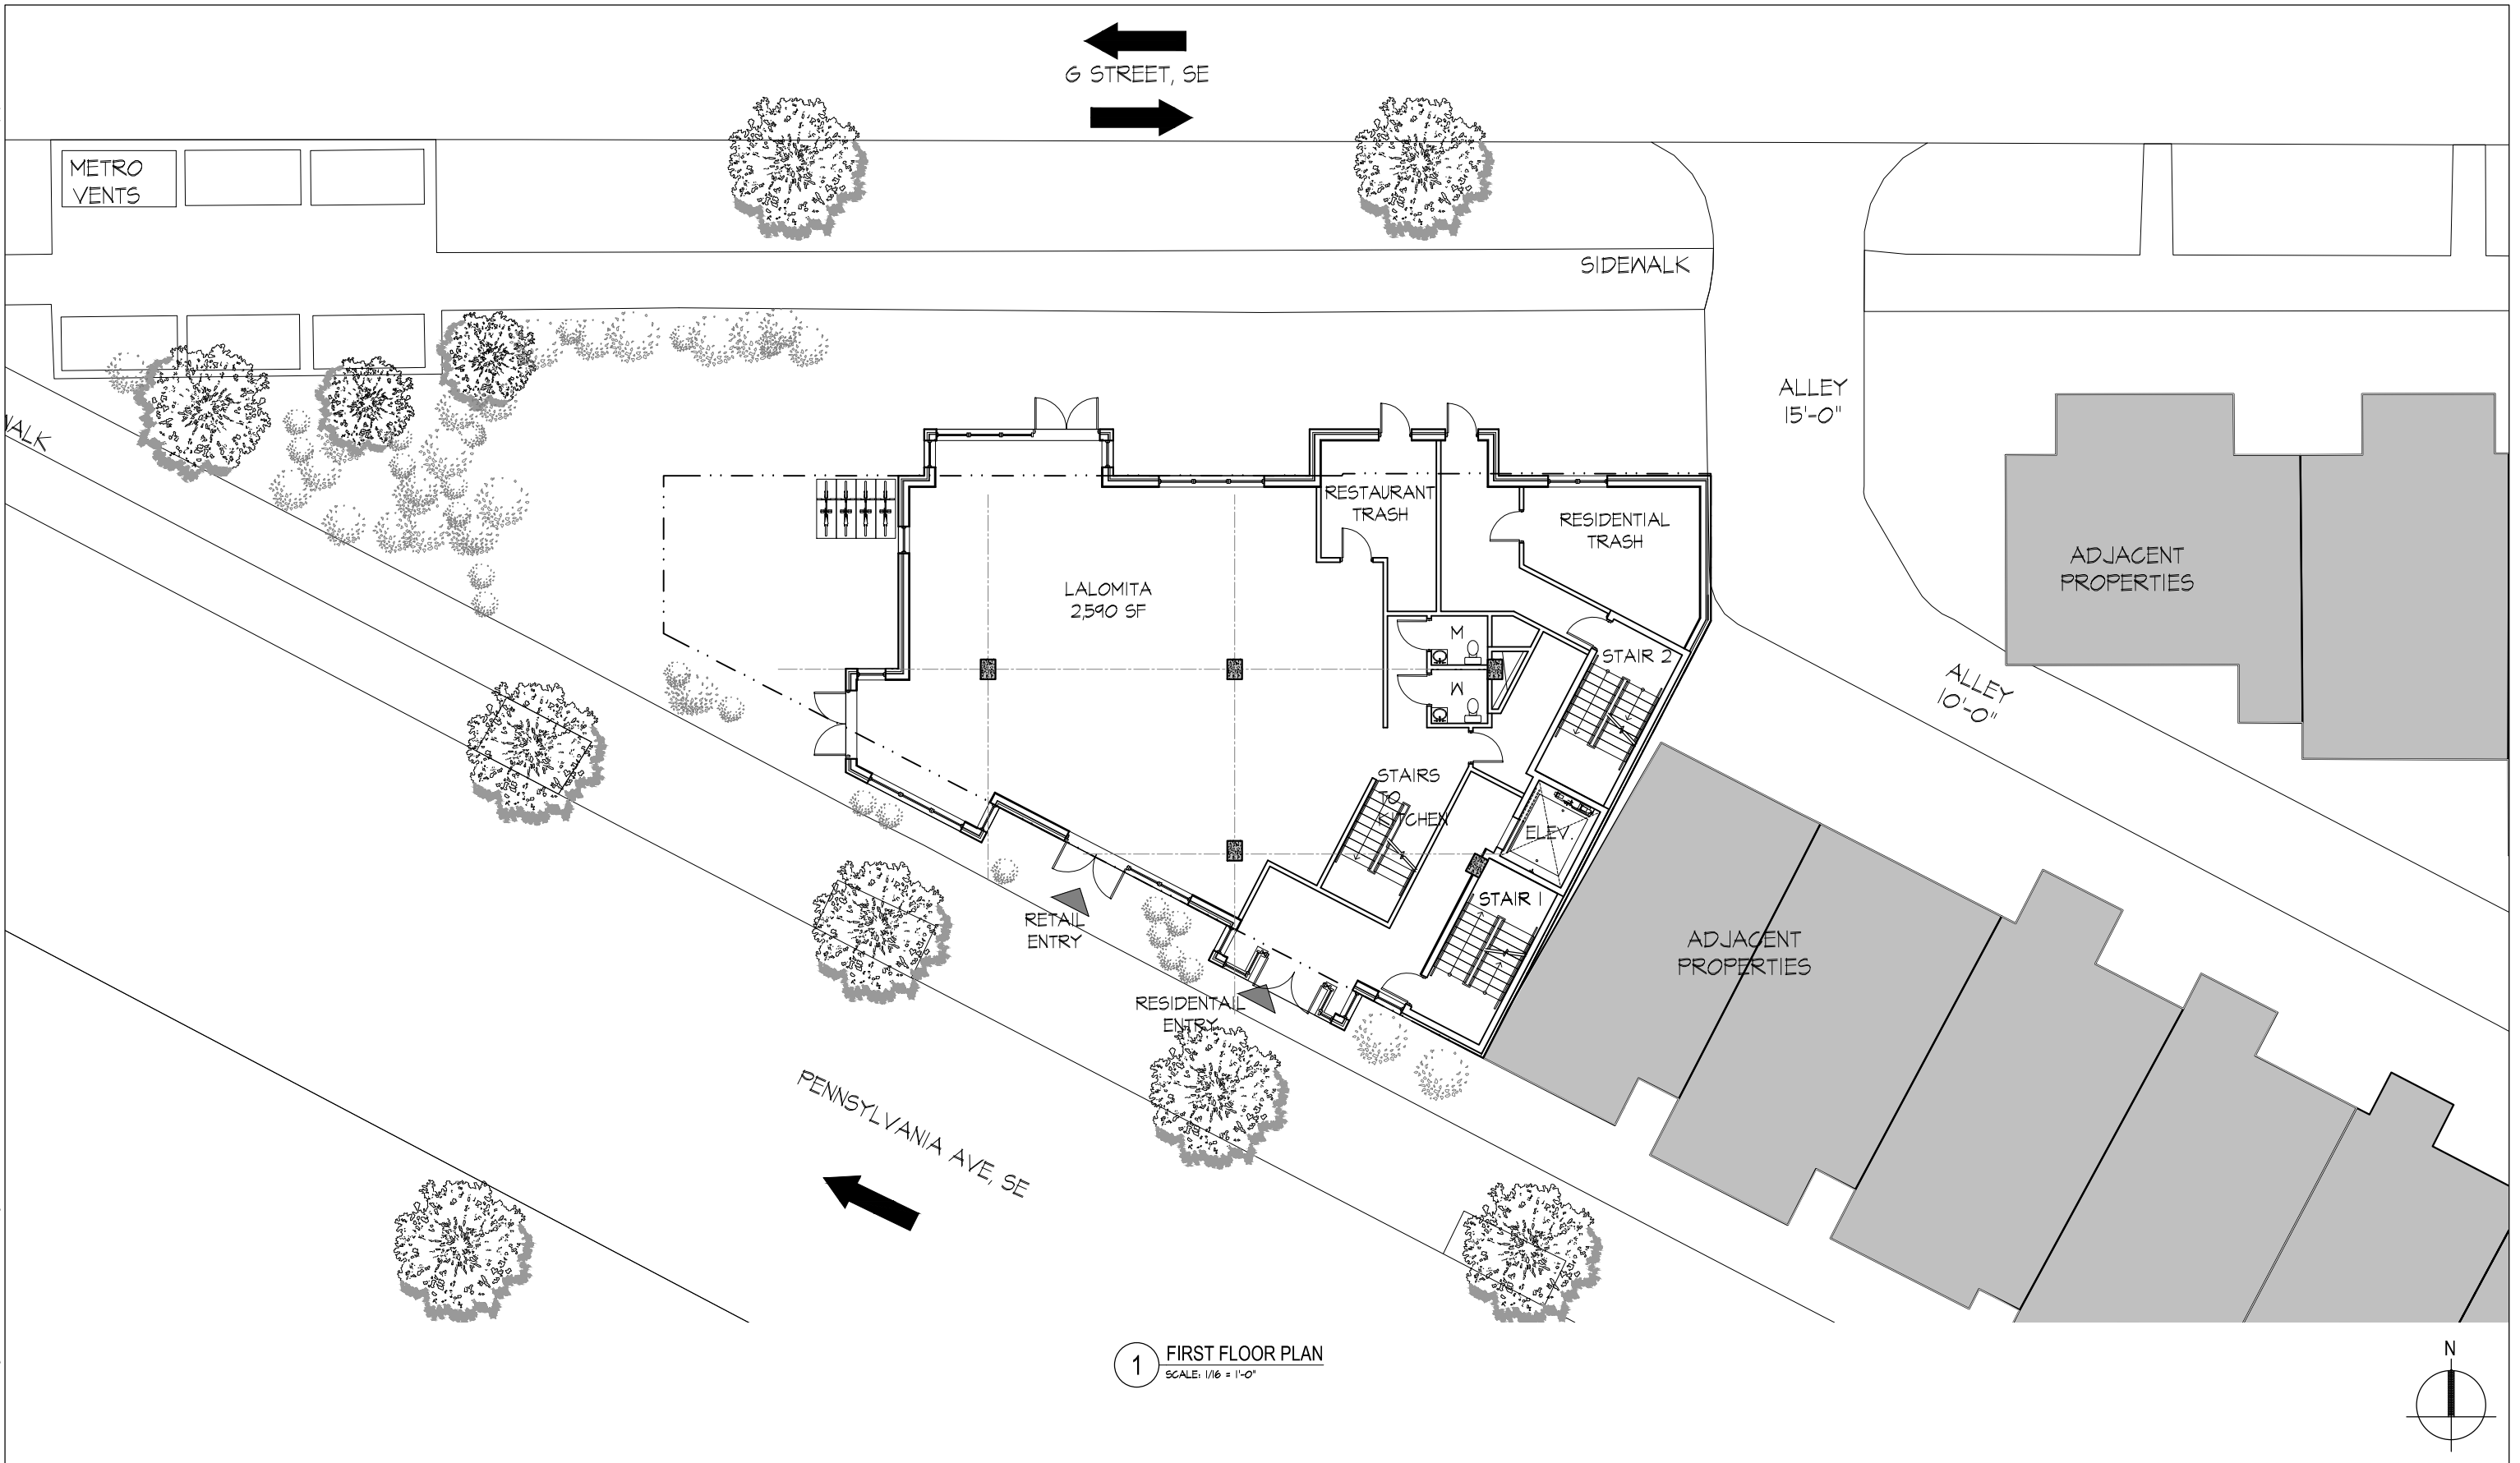

1330-1336 PENNSYLVANIA AVE, SE

Washington, DC 20003
Square: 1044 Lot No: 802, 29 Zone: C-2-A




PGN Architects, PLLC
210 7th Street SE - Suite 201
Washington, DC 20003
(P) 202-822-5995

FIRST FLOOR PLAN A 1.1
BZA SUBMISSION 10/02/2014

10/15/2014 1:04:32 PM

K:\14-002_1330 pennsylvania ave se_talmita\drawings\sheet\14-0002_1330 set.dwg

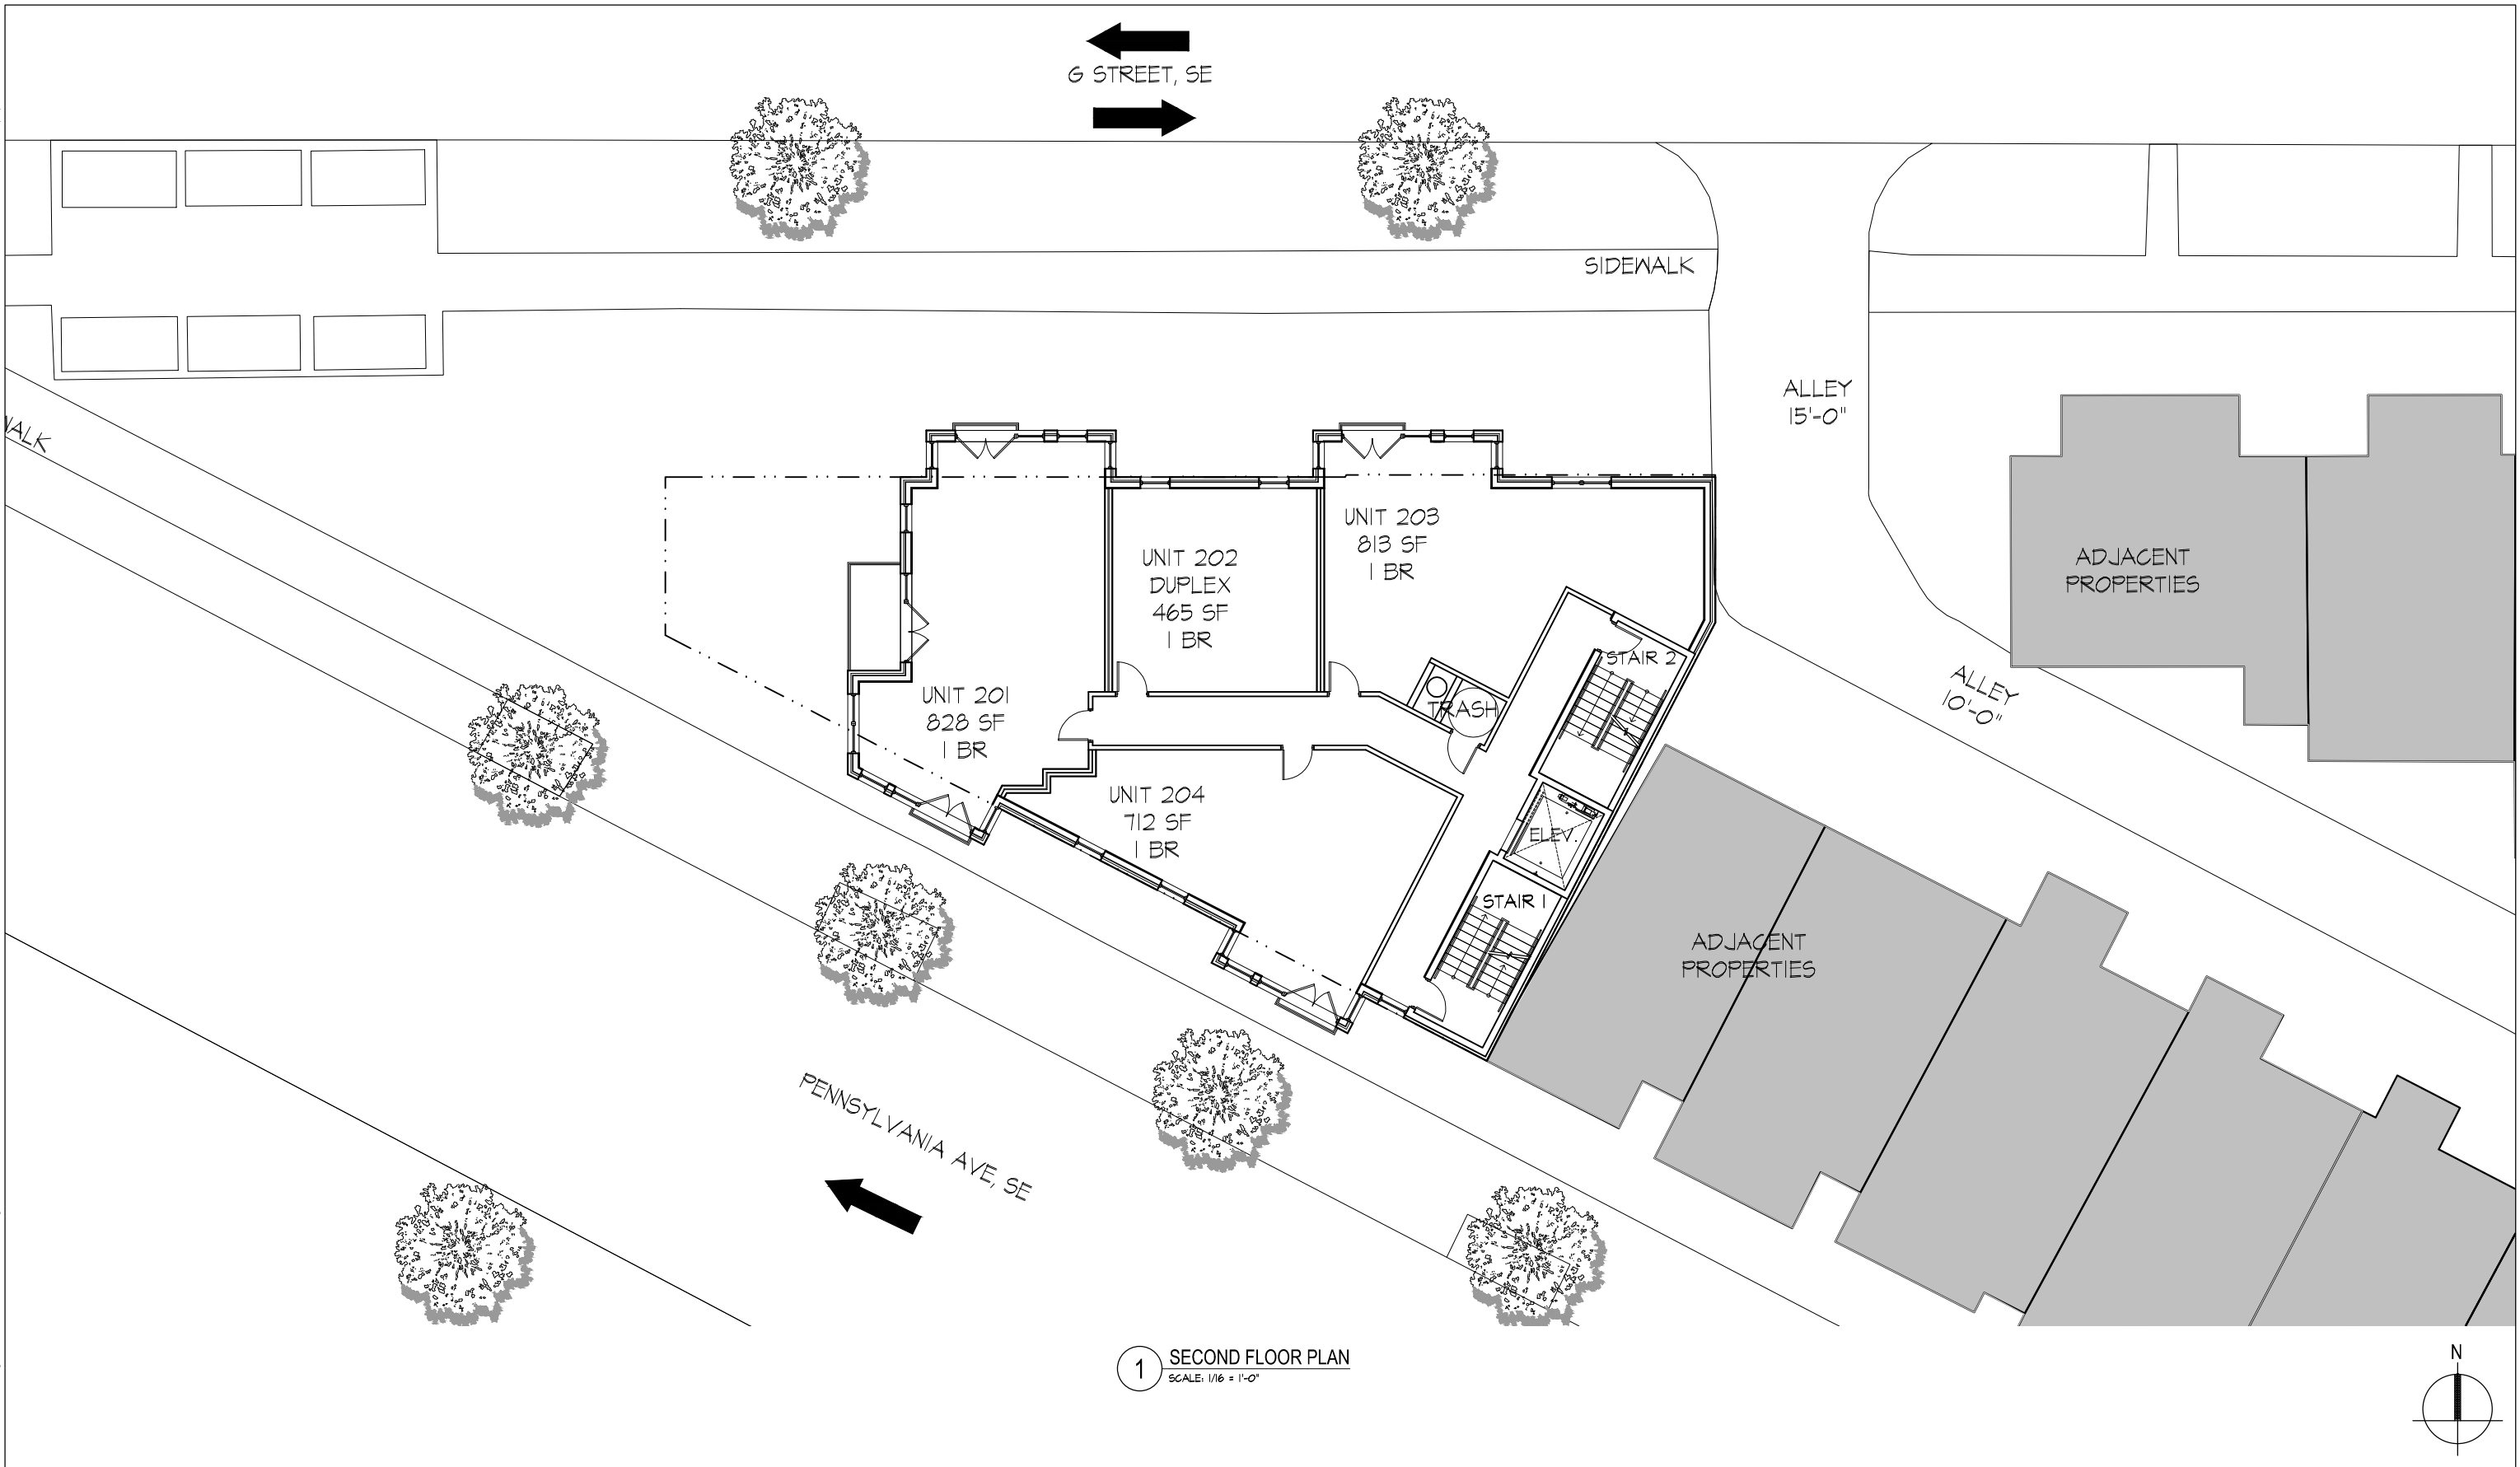

1330-1336 PENNSYLVANIA AVE, SE

Washington, DC 20003
Square: 1044 Lot No: 802, 29 Zone: C-2-A



PGN Architects, PLLC
210 7th Street SE - Suite 201
Washington, DC 20003
(P) 202-822-5995

SECOND FLOOR PLAN


A 1.2

BZA SUBMISSION

10/02/2014


10/15/2014 --- 1:04:35 PM

\\14-002_1330 pennsylvania ave se_talmita\drawings\sheet\14-0002_1330 set.dwg

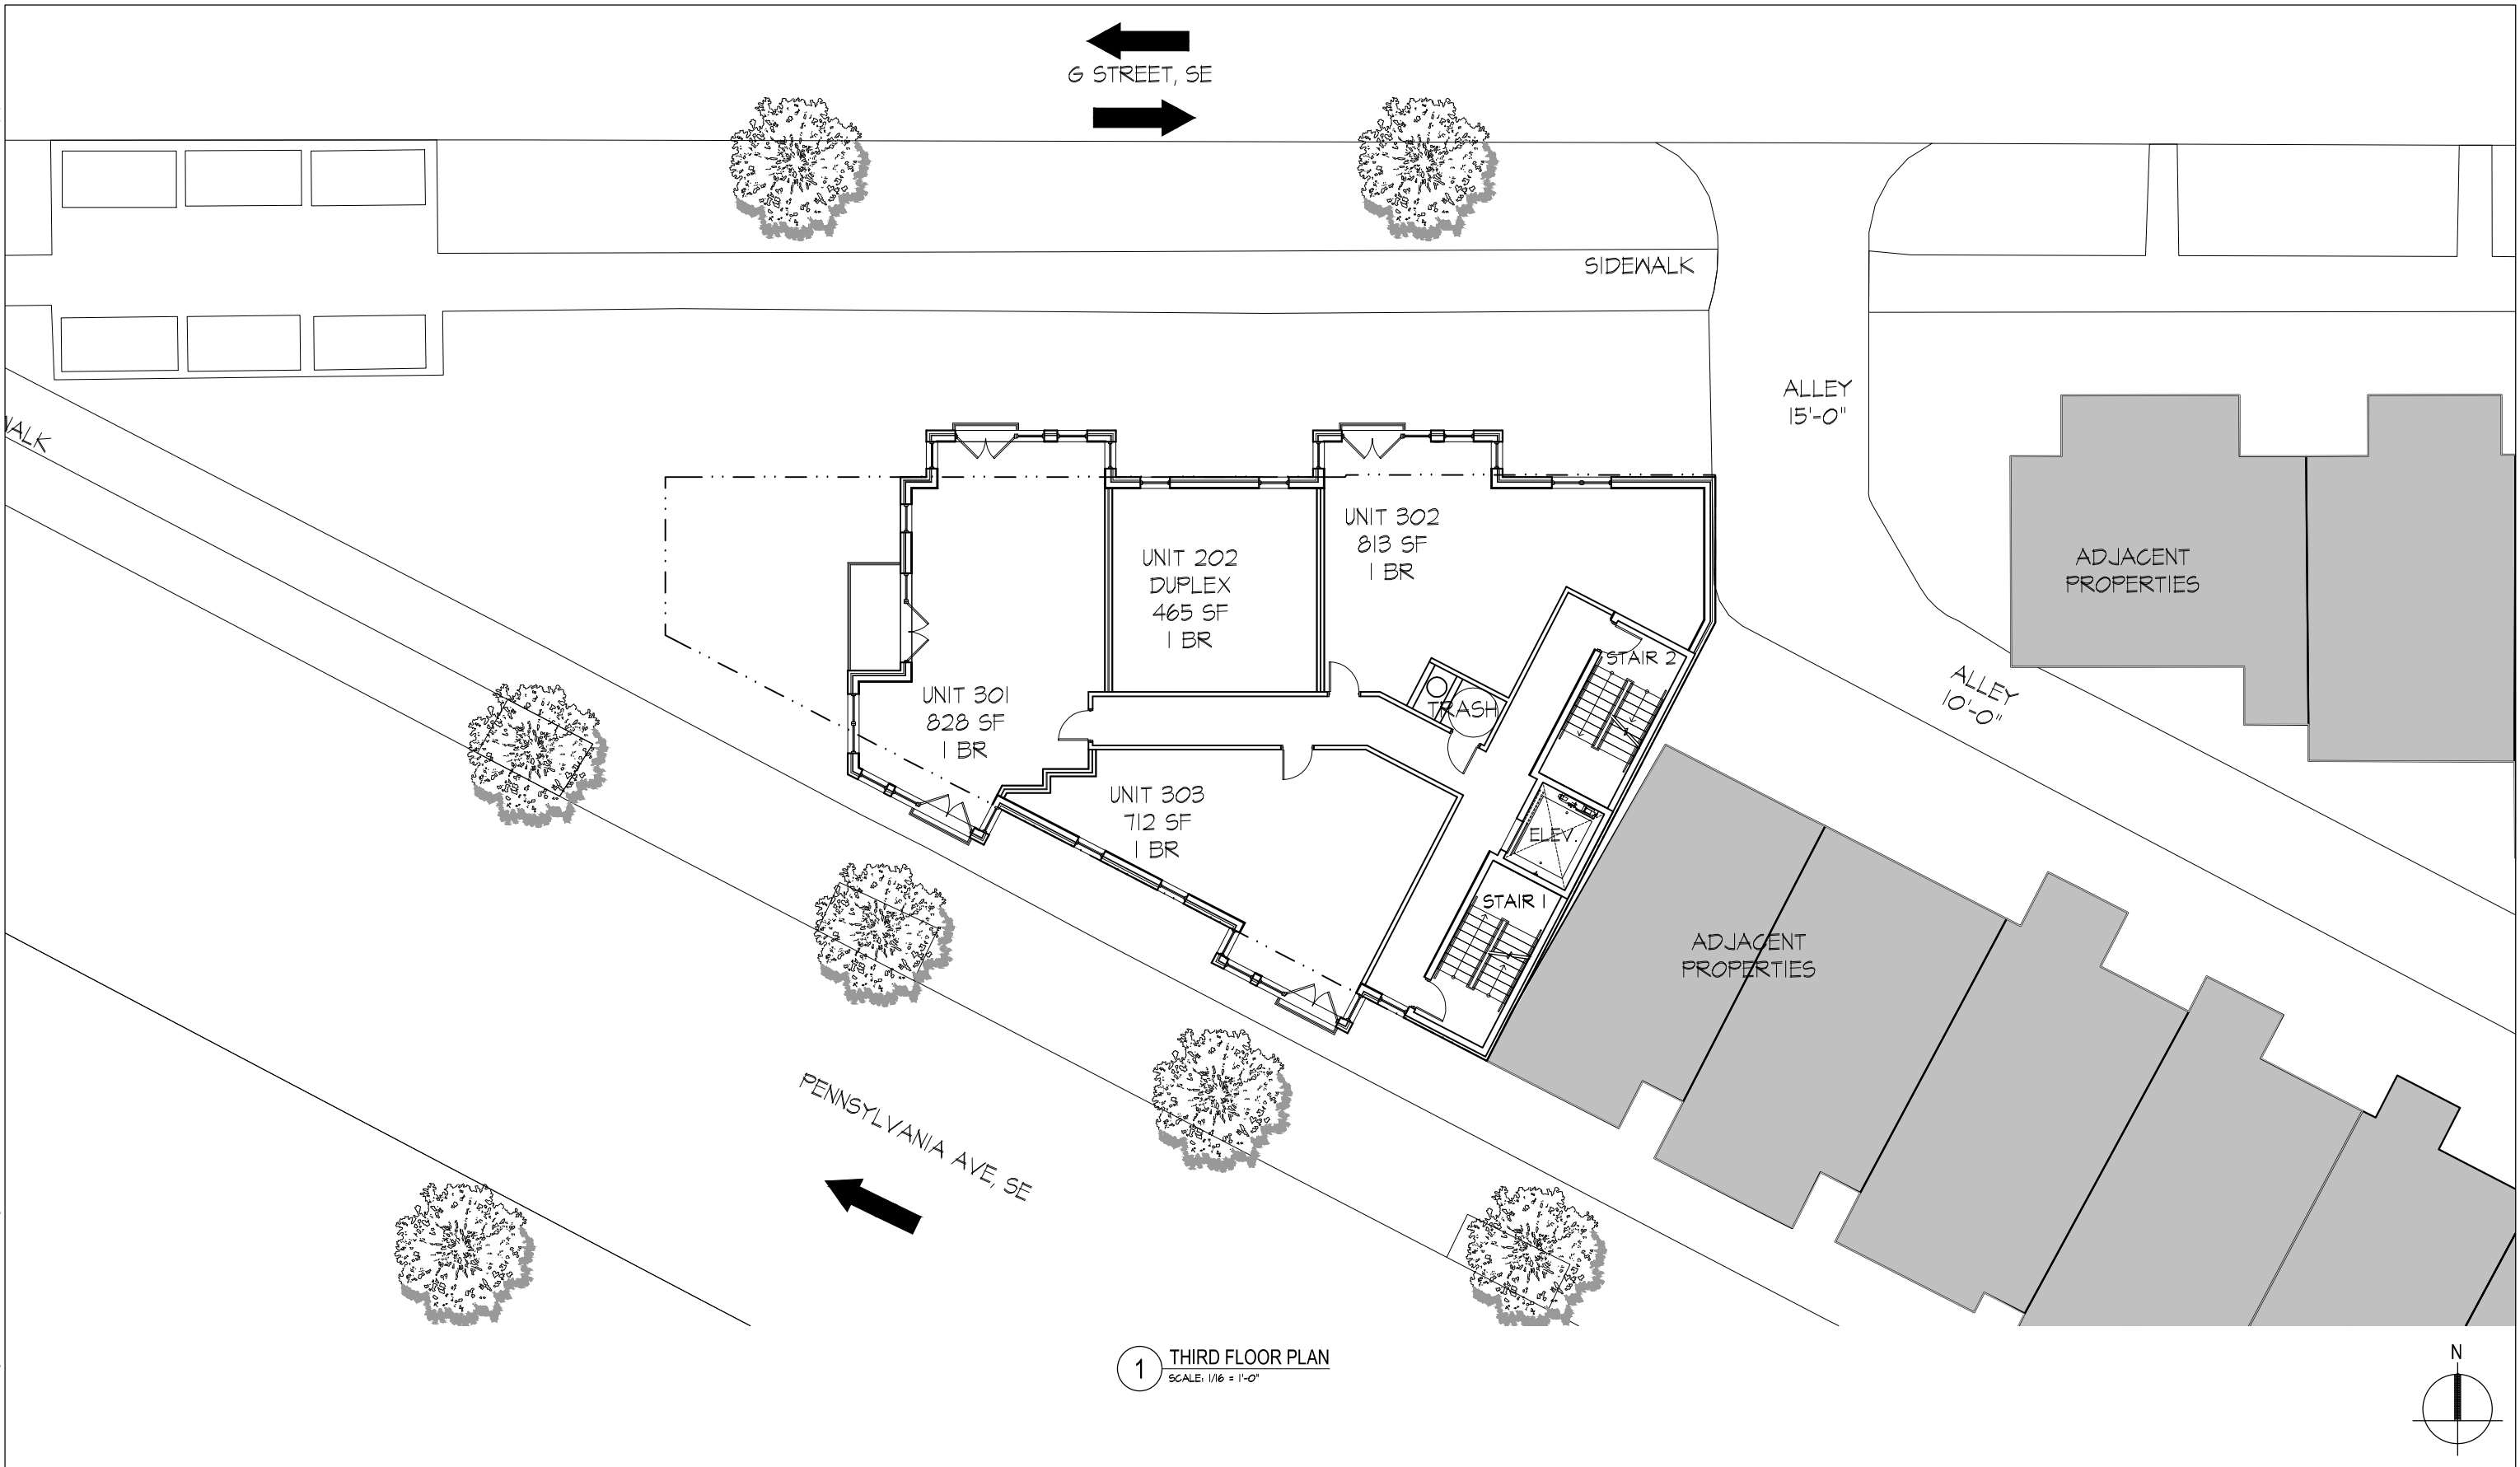

10/15/2014 1:04:38 PM

K:\14-002_1330 pennsylvania ave se_talmita\drawings\sheet\14-0002_bza set.dwg

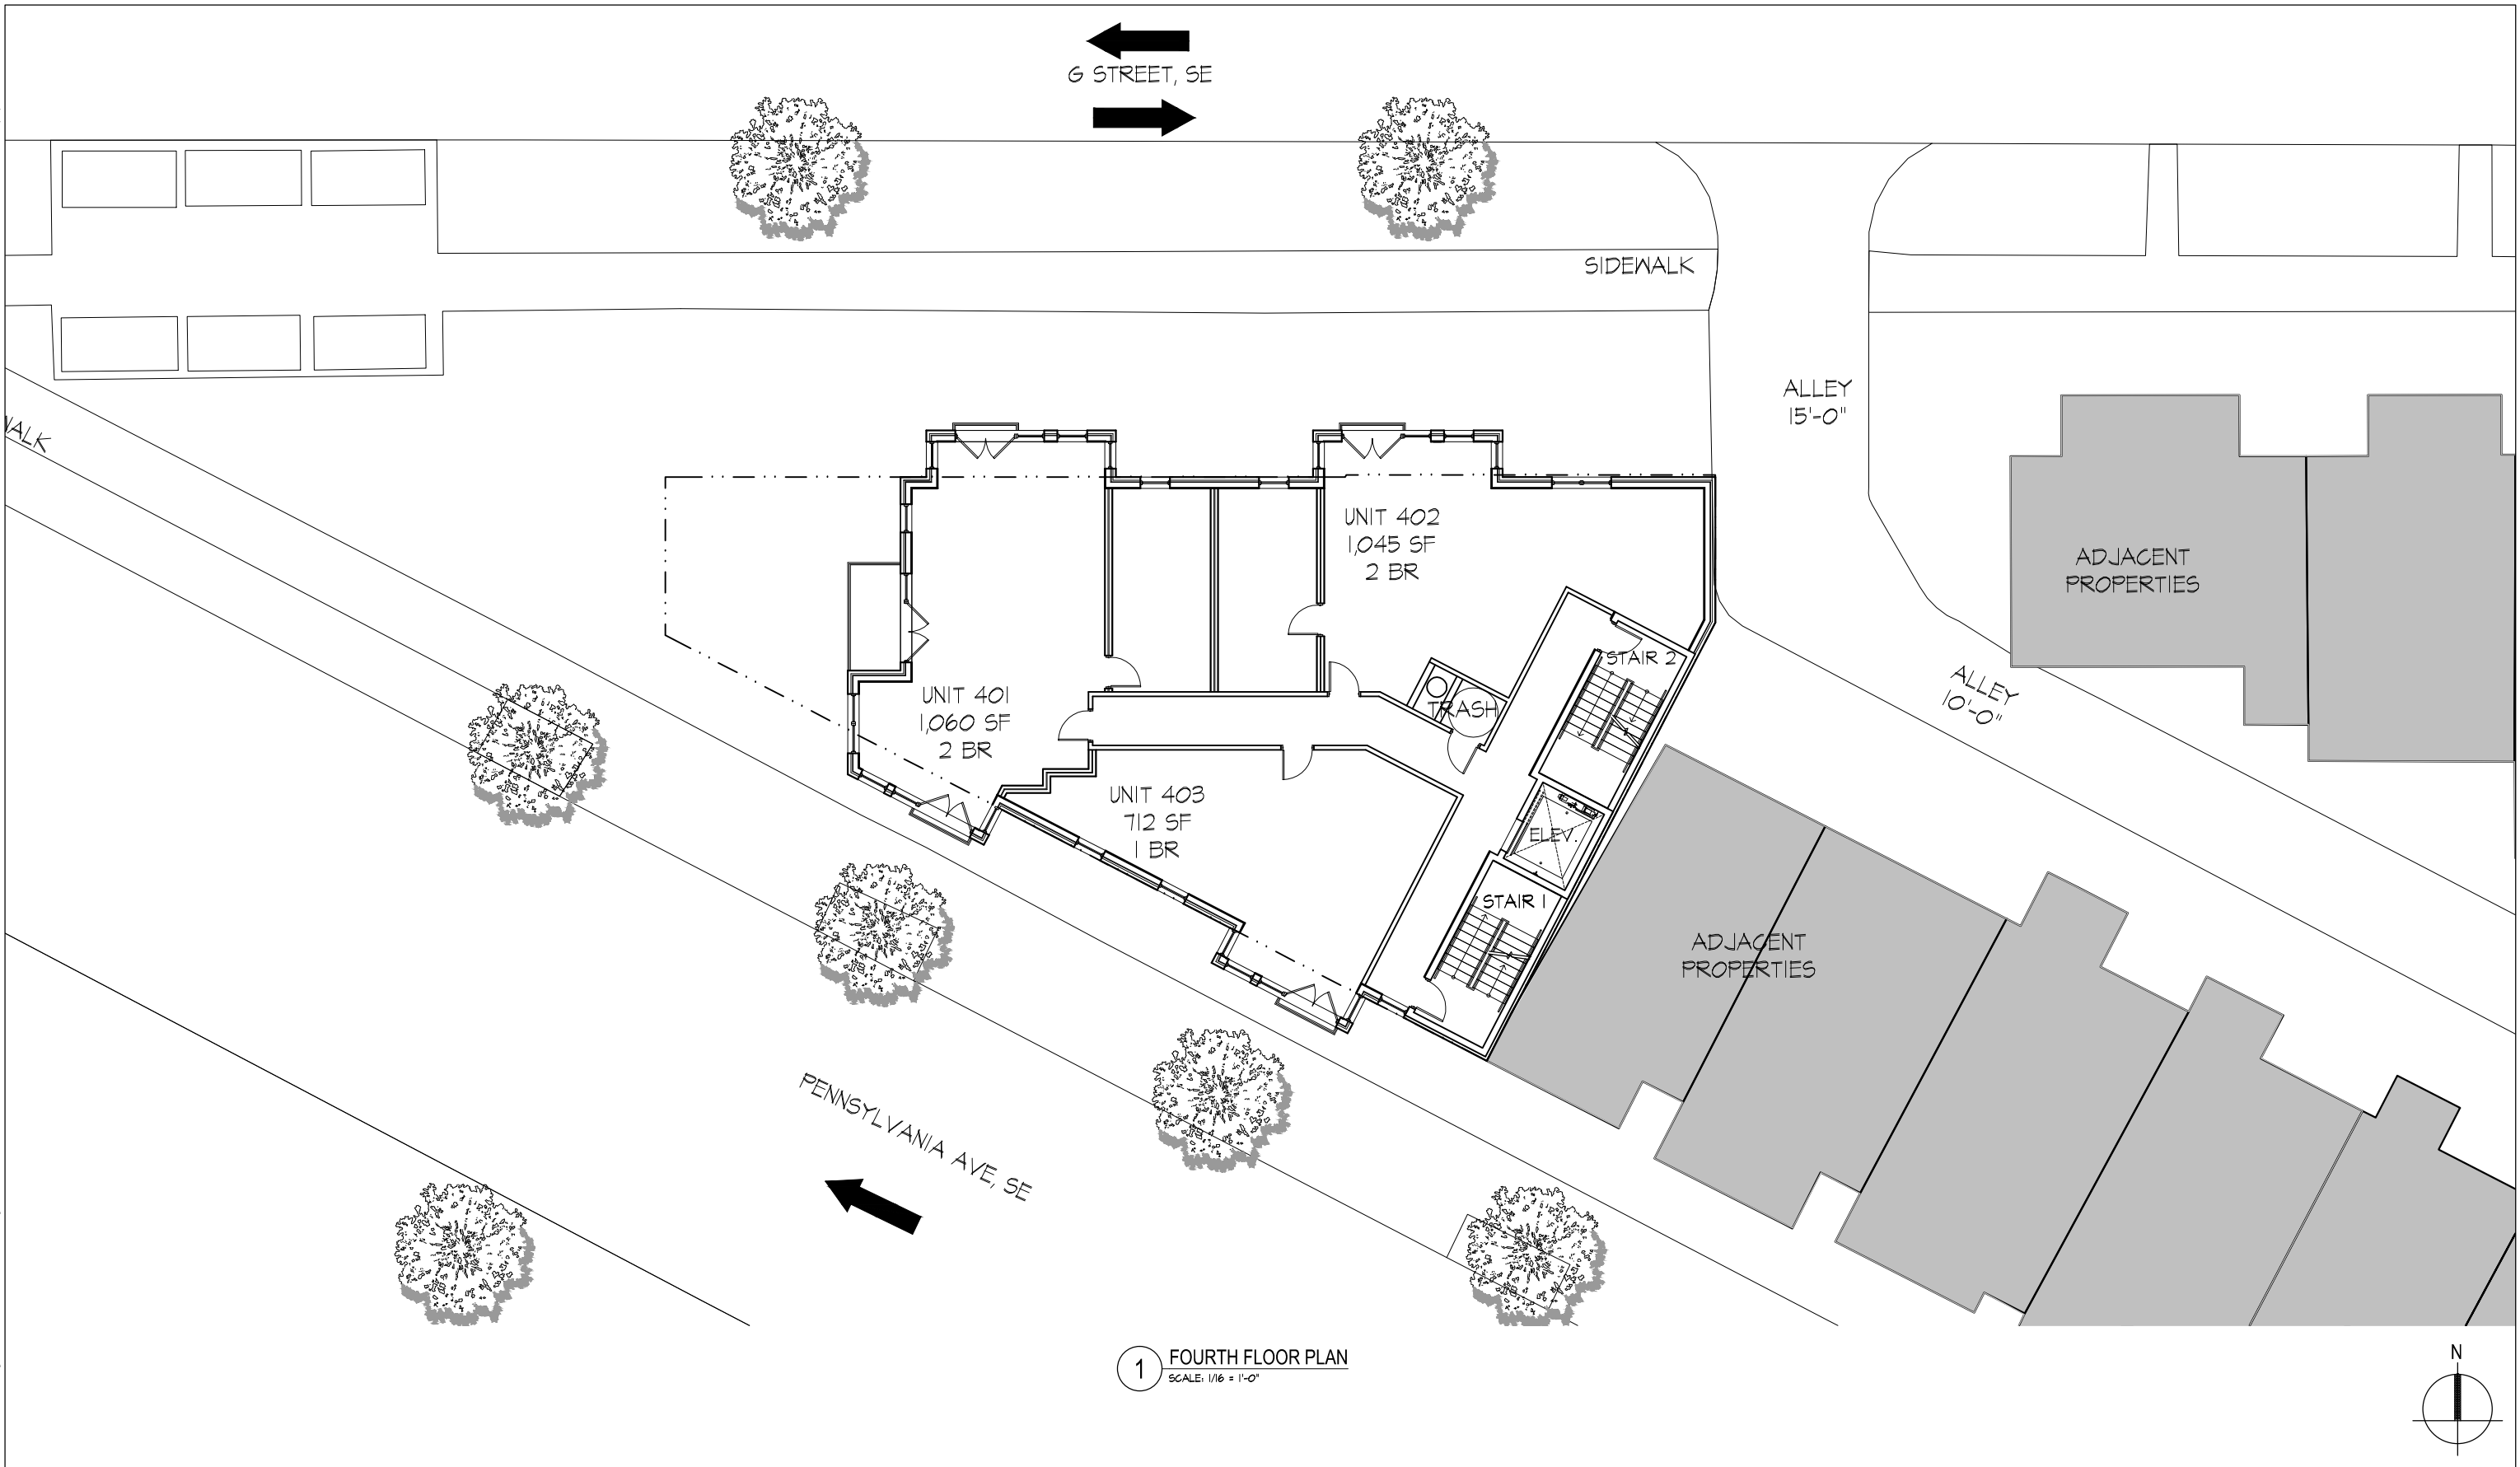

1 FOURTH FLOOR PLAN
SCALE: 1/16" = 1'-0"

1330-1336 PENNSYLVANIA AVE, SE

Washington, DC 20003
Square: 1044 Lot No: 802, 29 Zone: C-2-A



PGN Architects, PLLC
210 7th Street SE - Suite 201
Washington, DC 20003
(P) 202-822-5995

FOURTH FLOOR PLAN


A 1.4

BZA SUBMISSION

10/02/2014

10/15/2014 --- 1:04:41 PM

K:\14-0012_1330 pennsylvania ave se_talmita\drawings\sheet\14-00012_bza set.dwg

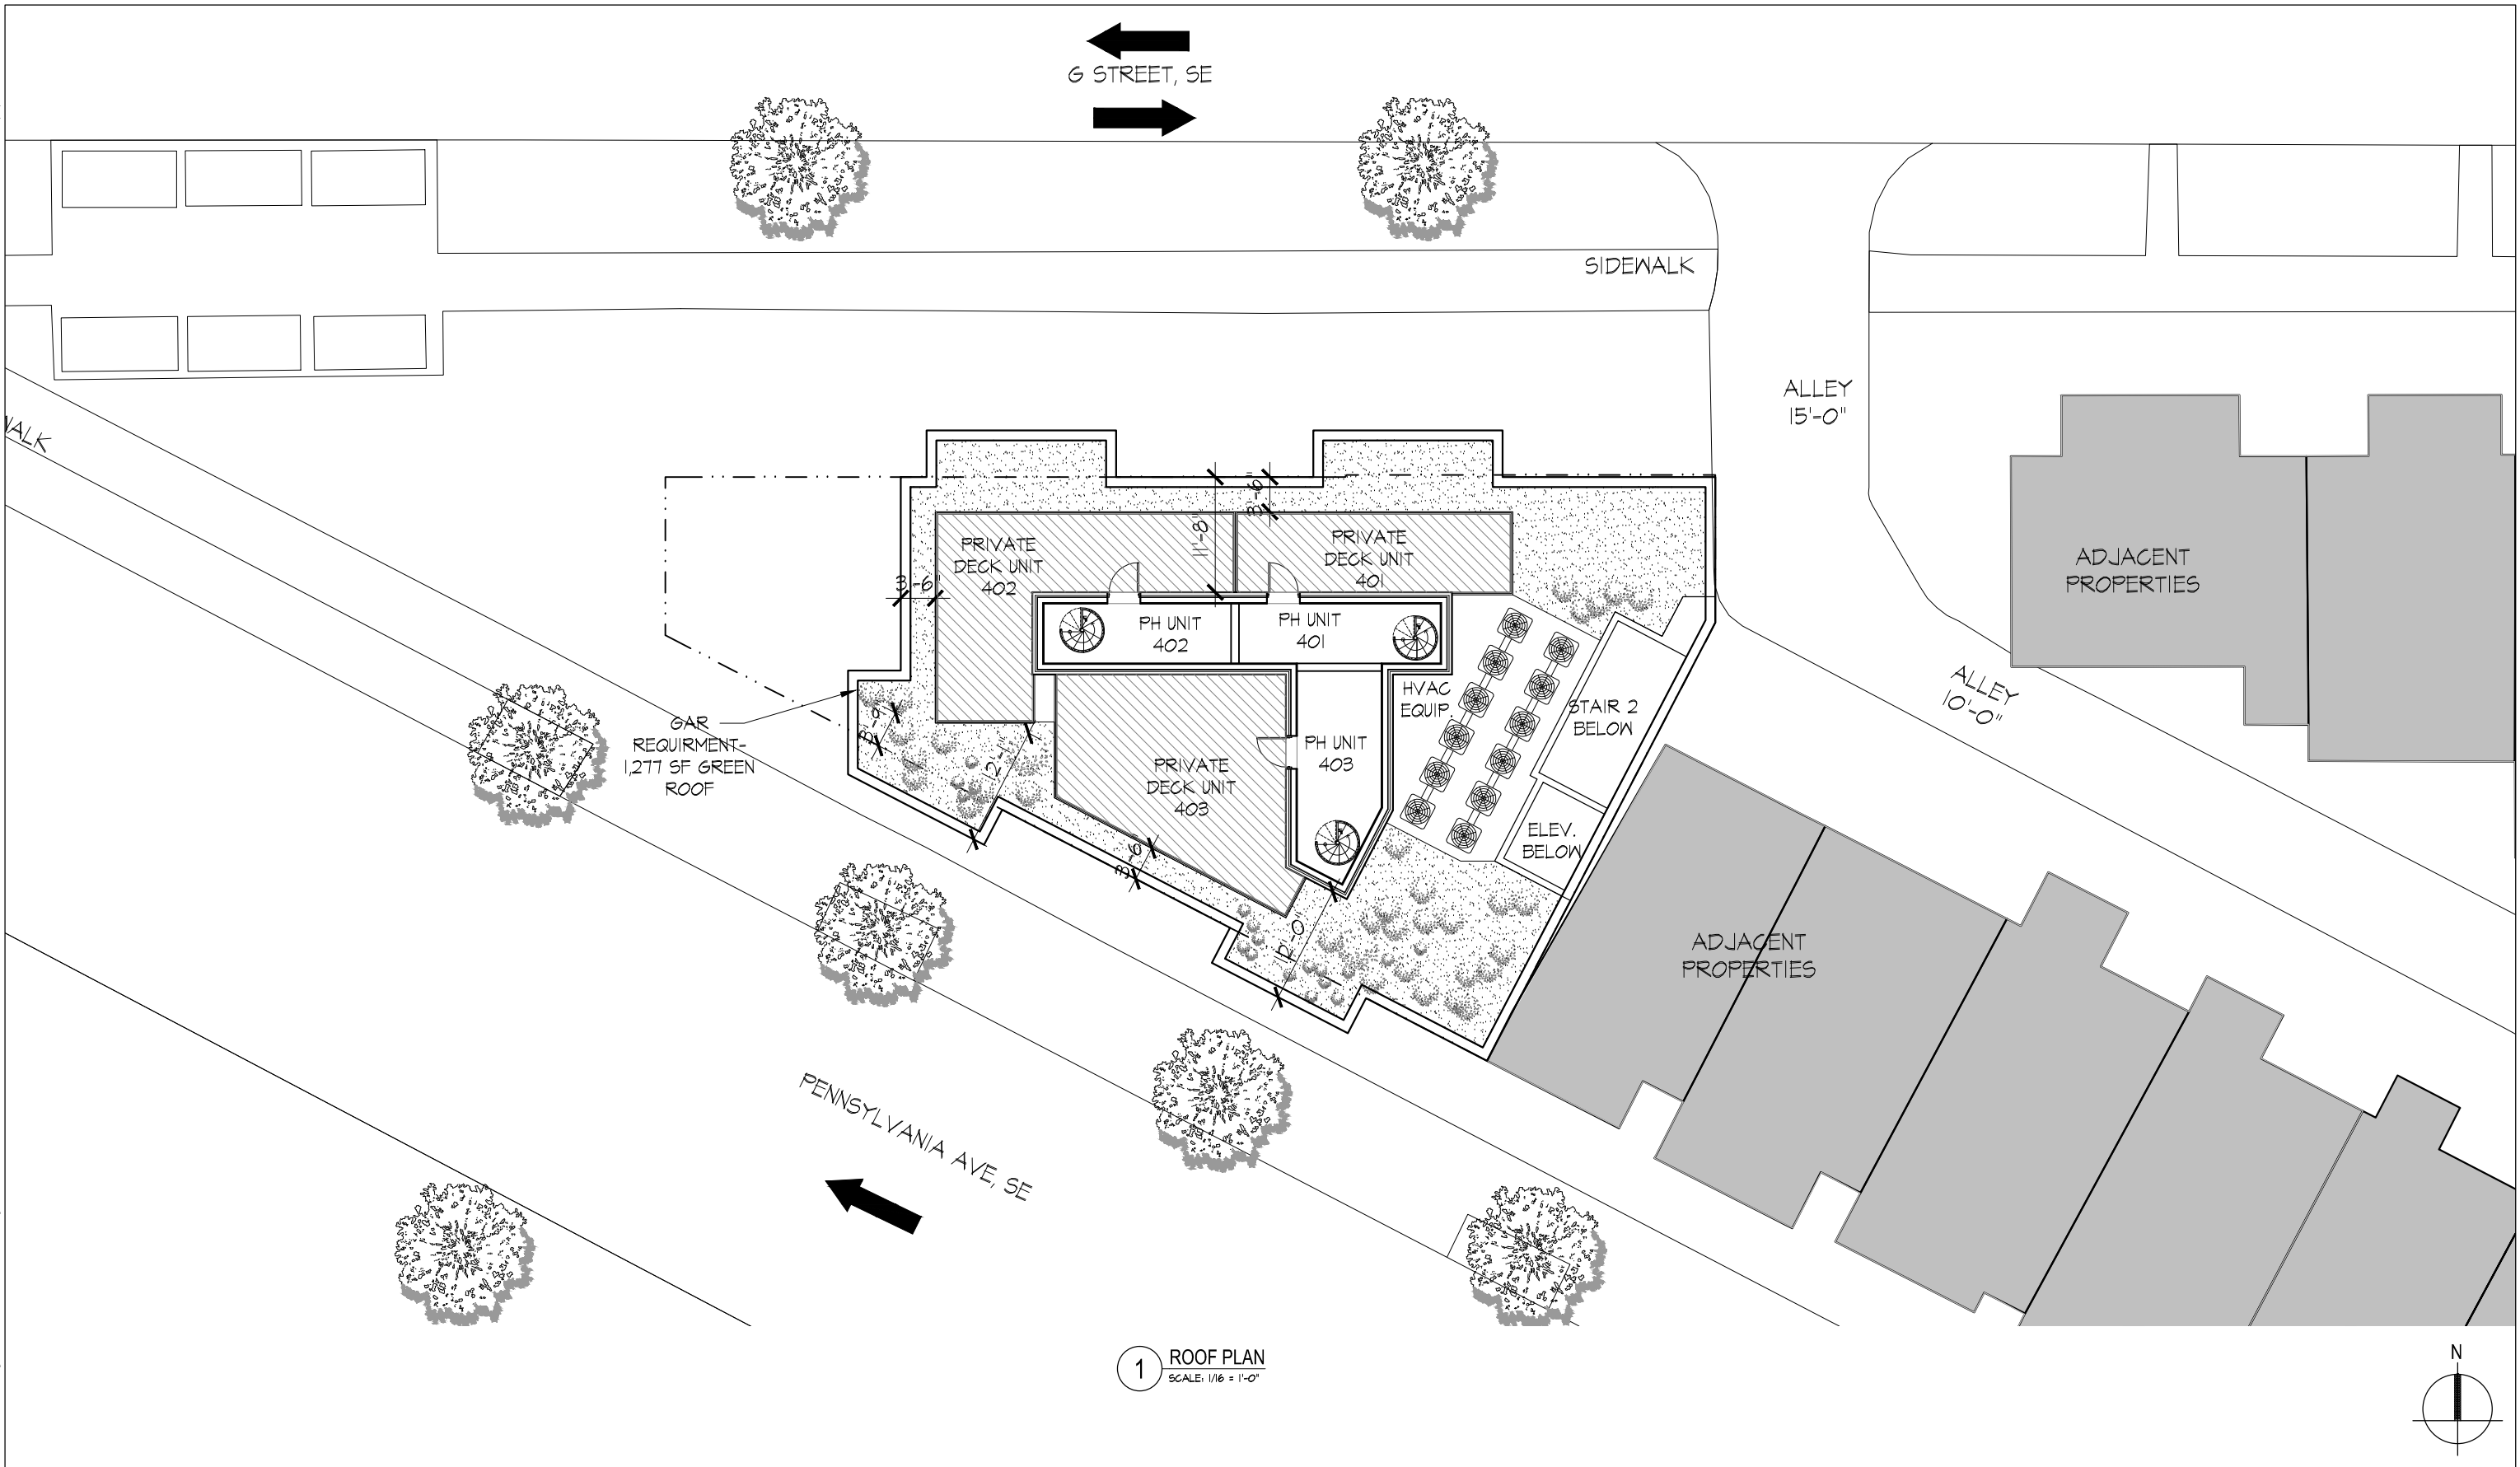

1330-1336 PENNSYLVANIA AVE, SE

Washington, DC 20003
Square: 1044 Lot No: 802, 29 Zone: C-2-A




PGN Architects, PLLC
210 7th Street SE - Suite 201
Washington, DC 20003
(P) 202-822-5995

ROOF PLAN
A 1.5
BZA SUBMISSION
10/02/2014



1 SOUTH (PENNSYLVANIA AVE.) RENDERED ELEVATION
SCALE: 1/16" = 1'-0"

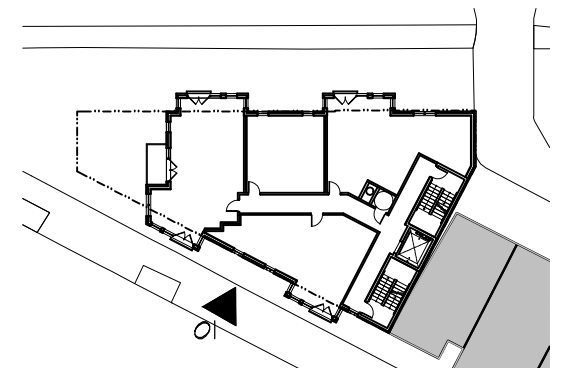

SITEPLAN
SCALE: N.T.S.

1330-1336 PENNSYLVANIA AVE, SE

Washington, DC 20003
Square: 1044 Lot No: 802, 29 Zone: C-2-A



PGN Architects, PLLC
210 7th Street SE - Suite 201
Washington, DC 20003
(P) 202-822-5995

SOUTH (PENNSYLVANIA AVE.) RENDERED ELEVATION


BZA SUBMISSION

A 2.1

10/02/2014



1 NORTH (G STREET) RENDERED ELEVATION
SCALE: 1/16" = 1'-0"

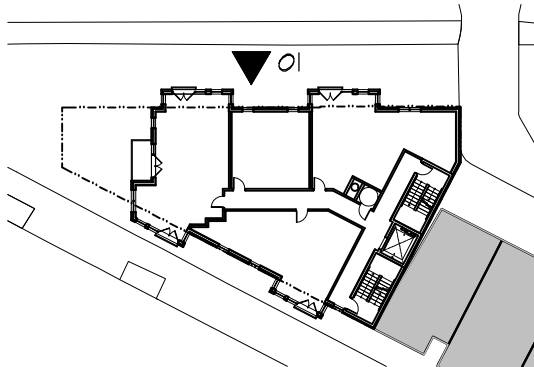

SITEPLAN
SCALE: N.T.S.

1330-1336 PENNSYLVANIA AVE, SE

Washington, DC 20003
Square: 1044 Lot No: 802, 29 Zone: C-2-A



PGN Architects, PLLC
210 7th Street SE - Suite 201
Washington, DC 20003
(P) 202-822-5995

NORTH (G STREET) RENDERED ELEVATION


BZA SUBMISSION

A 2.2

10/02/2014



1 WEST RENDERED ELEVATION
SCALE: 1/16" = 1'-0"

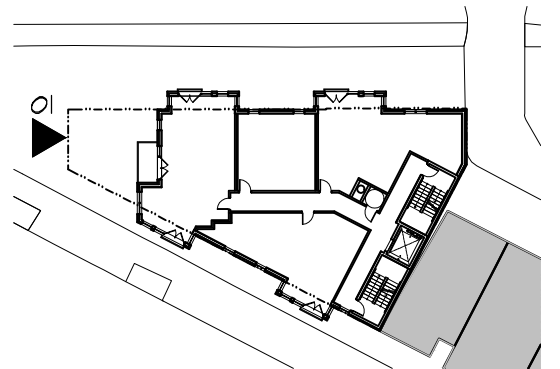

SITEPLAN
SCALE: N.T.S.

1330-1336 PENNSYLVANIA AVE, SE

Washington, DC 20003
Square: 1044 Lot No: 802, 29 Zone: C-2-A



PGN Architects, PLLC
210 7th Street SE - Suite 201
Washington, DC 20003
(P) 202-822-5995

WEST RENDERED ELEVATION

BZA SUBMISSION

A 2.3

10/02/2014