

1330-1336 PENNSYLVANIA AVE., SE
SQUARE: 1044 LOTS: 802, 29



LIST OF DRAWINGS:

A0.0	COVER SHEET
A0.1	ZONING DATA
A0.2	AERIAL VIEW
A0.2A	AERIAL VIEW
A0.3	CONTEXT PHOTOS
A0.4	CONTEXT PHOTOS
A0.4A	CONTEXT PHOTOS
A0.5	RENDERED SITE PLAN
A0.5A	SITE PLAN
A0.6	STREET ELEVATIONS
A0.7	STREET SECTIONS
A1.1	FIRST FLOOR PLAN
A1.2	SECOND FLOOR PLAN
A1.3	THIRD FLOOR PLAN
A1.4	FOURTH FLOOR PLAN
A1.5	ROOF PLAN
A2.1	SOUTH RENDERED ELEVATION
A2.2	NORTH RENDERED ELEVATION
A2.3	WEST RENDERED ELEVATION
A2.4	EAST RENDERED ELEVATION
A3.1	BUILDING SECTION
A3.2	BUILDING SECTION
A4.1	PARKING DIAGRAMS
A4.2	BUILDING EFFICIENCY DIAGRAMS

1330-1336 PENNSYLVANIA AVE, SE


Washington, DC 20003
Square: 1044 Lot No: 802, 29 Zone: C-2-A

 **PGN**
ARCHITECTS
PGN Architects, PLLC
210 7th Street SE - Suite 201
Washington, DC 20003
(P) 202-822-5995

COVERSHEET | A 0.0

Board of Zoning Adjustment
BZA SUBMISSION | 01/27/2015
District of Columbia
CASE NO.18915
EXHIBIT NO.37A1

m:\4-0012_1330 pennsylvania ave se - laomita drawings\sheet\4-00012_bza set.dwg 1/6/2015 3:39:15 PM

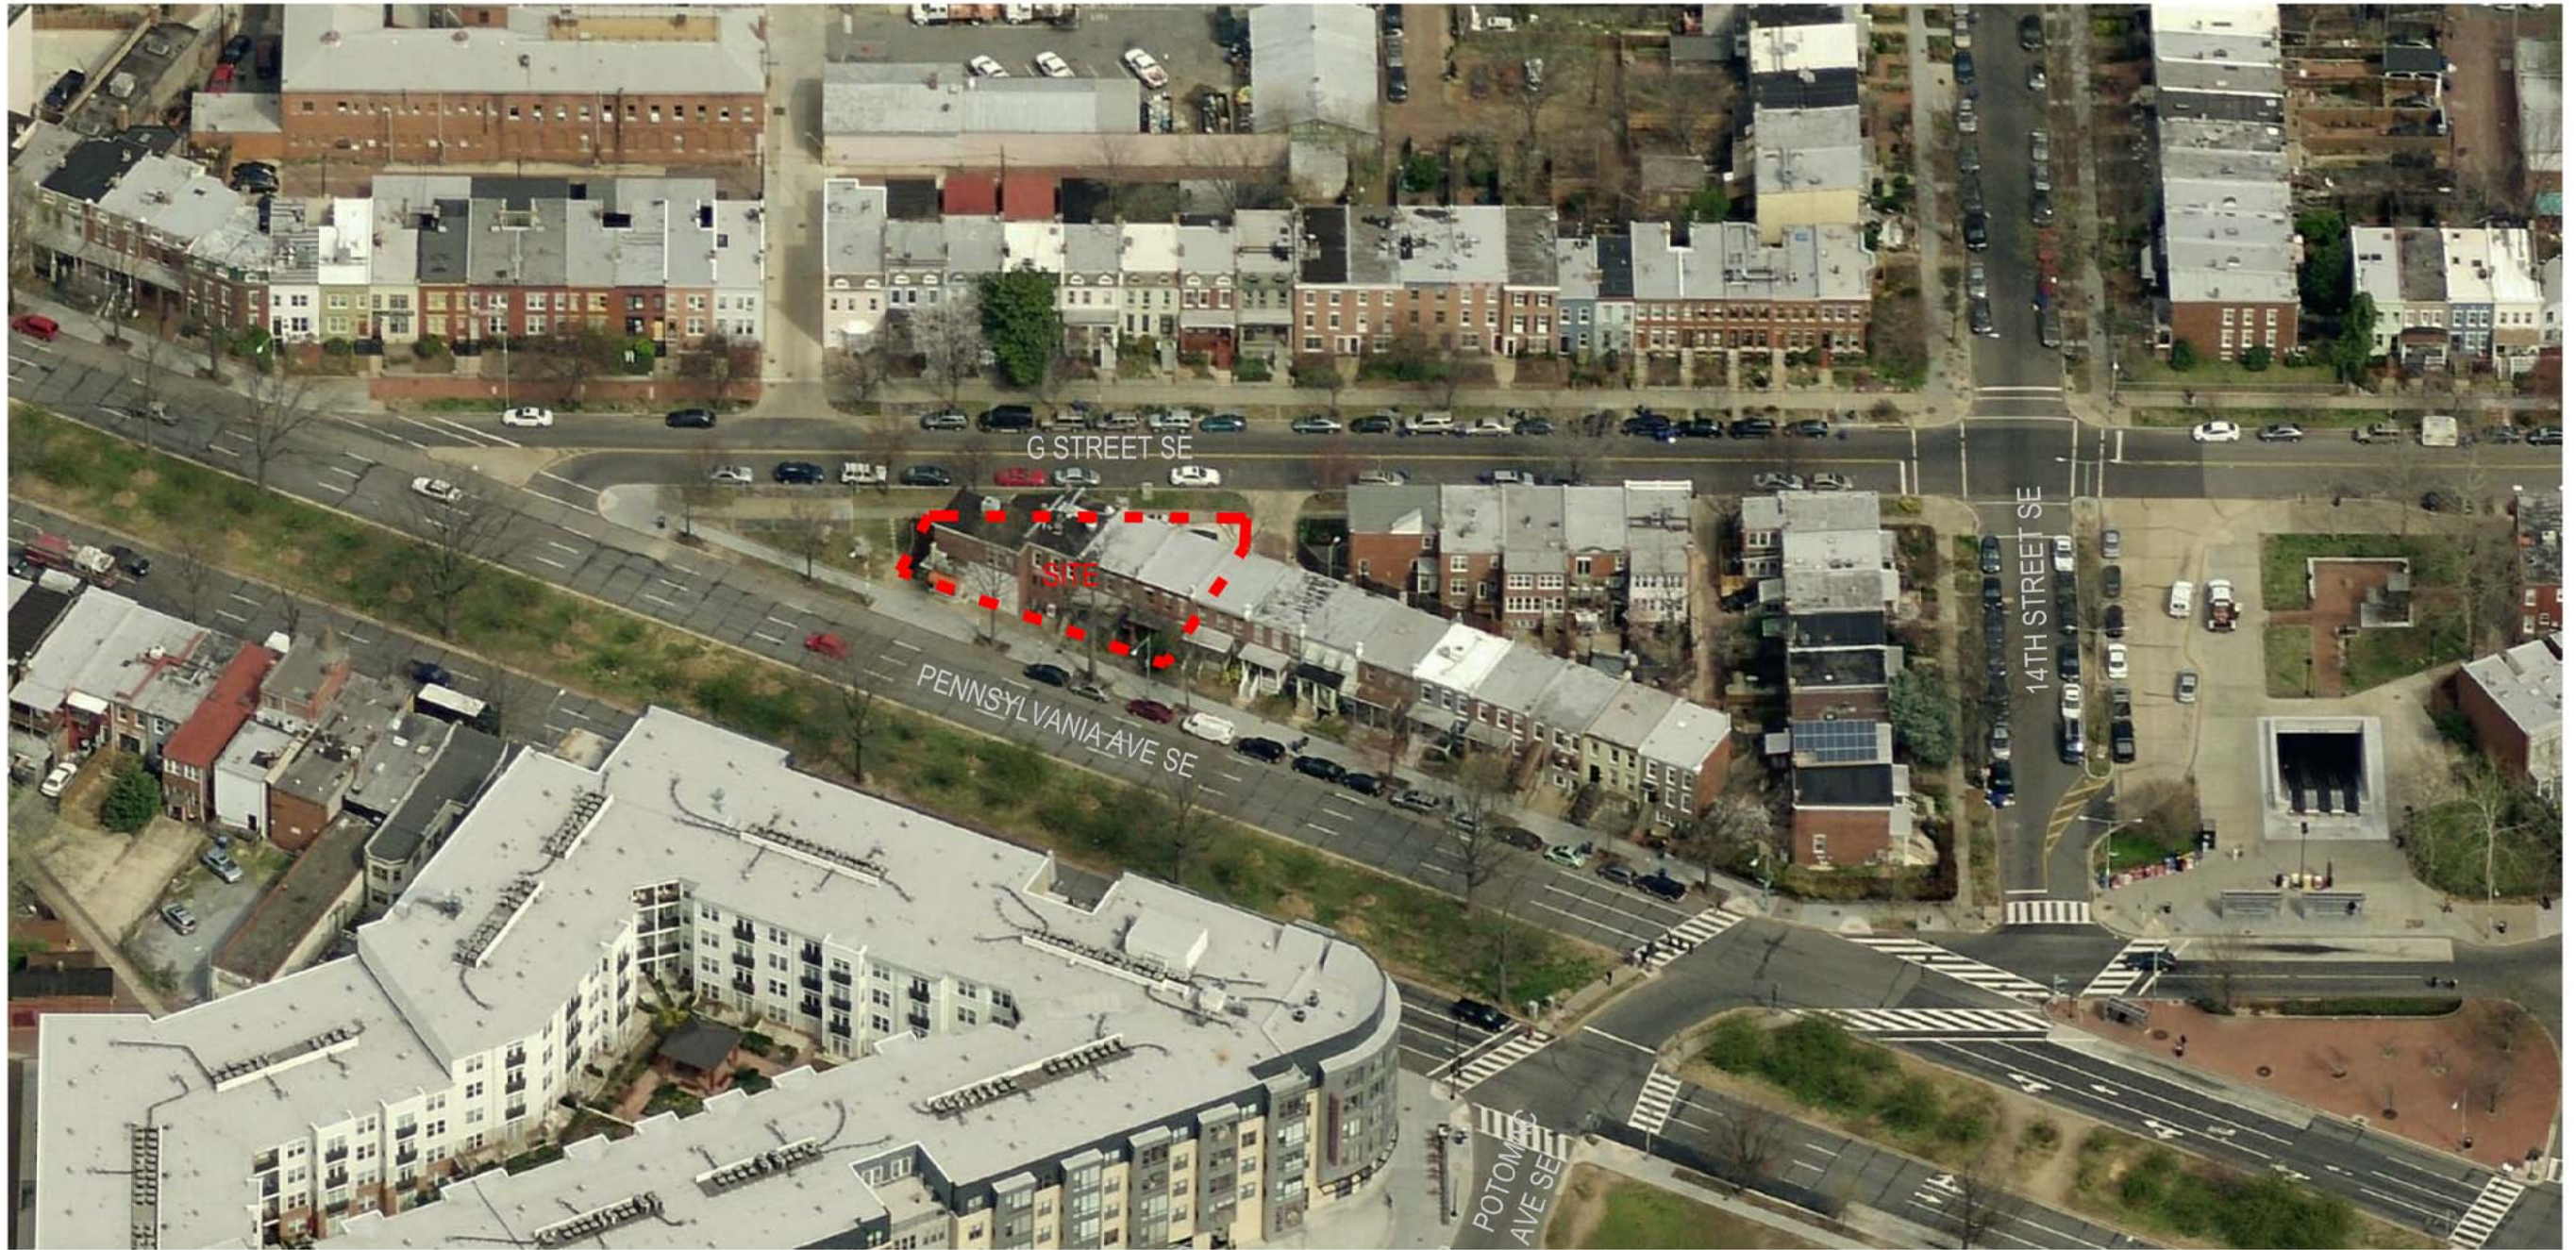

1 VIEW FROM THE SOUTH
SCALE: NTS


1330-1336 PENNSYLVANIA AVE, SE

Washington, DC 20003
Square: 1044 Lot No: 802, 29 Zone: C-2-A



PGN Architects, PLLC
210 7th Street SE - Suite 201
Washington, DC 20003
(P) 202-822-5935

AERIAL VIEWS	A 0.2
BZA SUBMISSION	01/08/2015

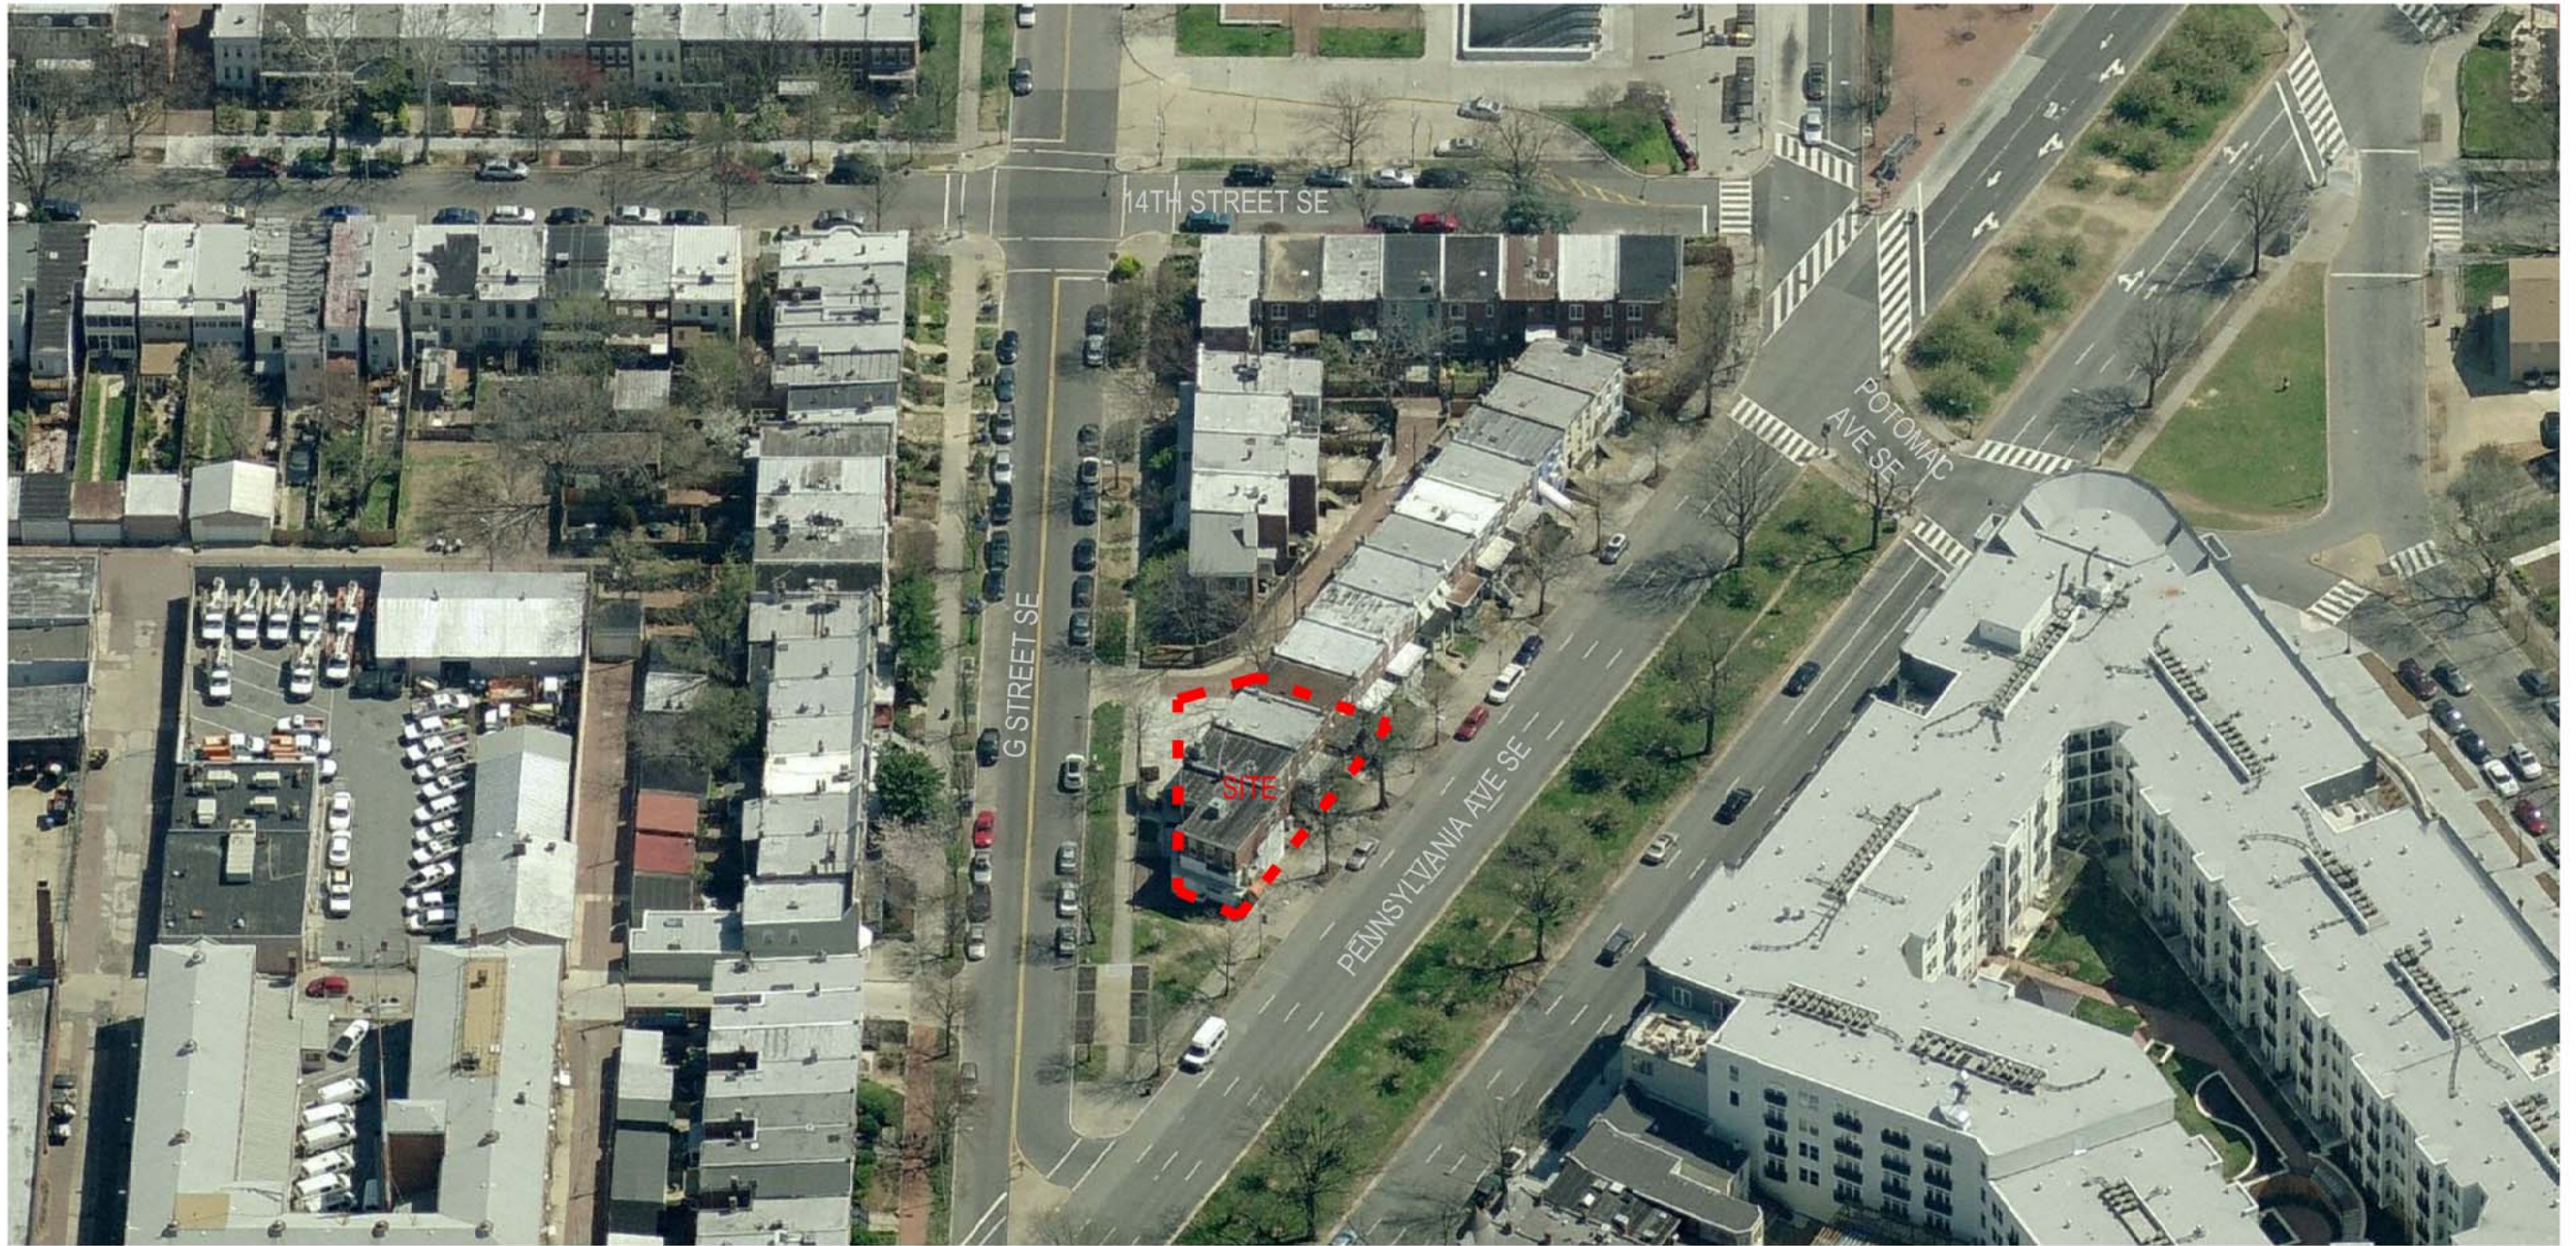

1 VIEW FROM THE WEST
SCALE: NTS

1330-1336 PENNSYLVANIA AVE, SE

Washington, DC 20003
Square: 1044 Lot No: 802, 29 Zone: C-2-A




PGN Architects, PLLC
210 7th Street SE - Suite 201
Washington, DC 20003
(P) 202-822-5995

AERIAL VIEWS	A 0.2A
BZA SUBMISSION	01/08/2015


m:\14-0012_1330 pennsylvania ave se - laomita\drawings\sheet\14-00012_bza set.dwg 1/6/2015 3:34:04 PM



01.

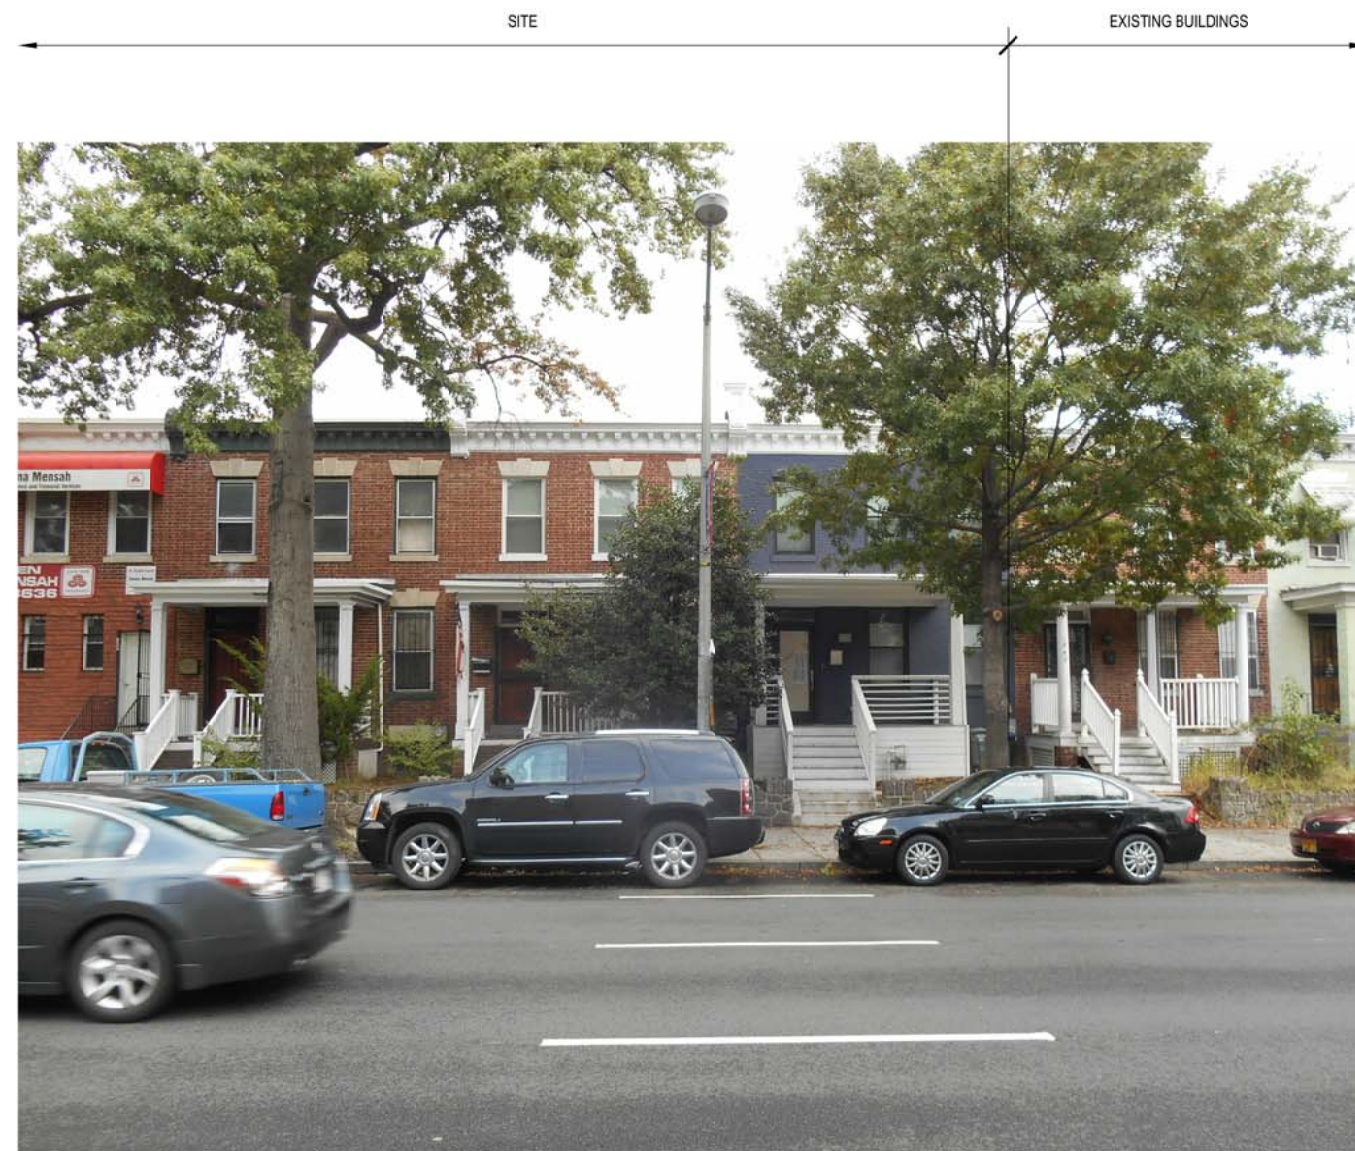

02.

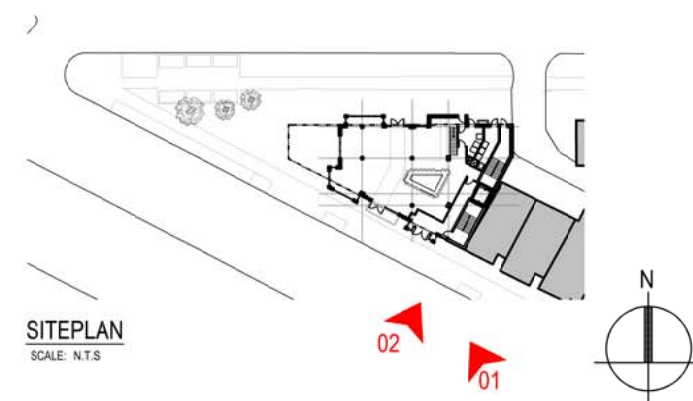

1330-1336 PENNSYLVANIA AVE, SE

Washington, DC 20003
Square: 1044 Lot No: 802, 29 Zone: C-2-A



PGN Architects, PLLC
210 7th Street SE - Suite 201
Washington, DC 20003
(P) 202-822-5935

CONTEXT PHOTOS

BZA SUBMISSION

A 0.3

01/08/2015


m:\14-0012_1330 pennsylvania ave se_lamita\drawings\sheet\14-00012_bza set.dwg 1/6/2015 9:34:37 PM



01.



02.

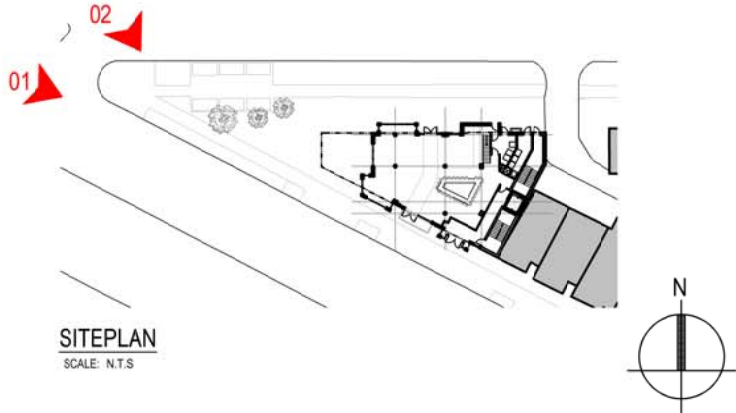

1330-1336 PENNSYLVANIA AVE, SE

Washington, DC 20003
Square: 1044 Lot No: 802, 29 Zone: C-2-A



PGN Architects, PLLC
210 7th Street SE - Suite 201
Washington, DC 20003
(P) 202-822-5935

CONTEXT PHOTOS


BZA SUBMISSION

A 0.4

01/08/2015



01.

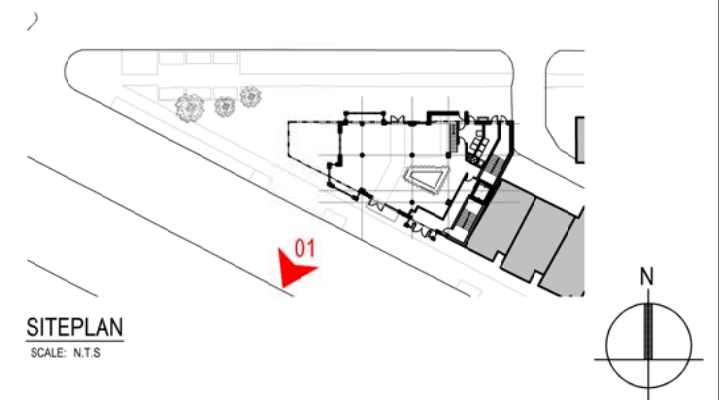

1330-1336 PENNSYLVANIA AVE, SE

Washington, DC 20003
Square: 1044 Lot No: 802, 29 Zone: C-2-A



PGN Architects, PLLC
210 7th Street SE - Suite 201
Washington, DC 20003
(P) 202-822-5935


CONTEXT PHOTOS | A 0.4A

BZA SUBMISSION | 01/08/2015

m:\14-0012_1330 pennsylvania ave se_lamita\drawings\sheet\14-00012_bza set.dwg 1/6/2015 3:40:34 PM



1 RENDERED SITEPLAN
SCALE: 1" = 30'-0"

 

1330-1336 PENNSYLVANIA AVE, SE

Washington, DC 20003
Square: 1044 Lot No: 802, 29 Zone: C-2-A



PGN Architects, PLLC
210 7th Street SE - Suite 201
Washington, DC 20003
(P) 202-822-5935

RENDERED SITEPLAN


A 0.5

BZA SUBMISSION

01/08/2015

1/6/2015 3:40:56 PM

m:\14-0012_1330 pennsylvania ave se_lamita\drawings\sheet\14-00012_bza set.dwg

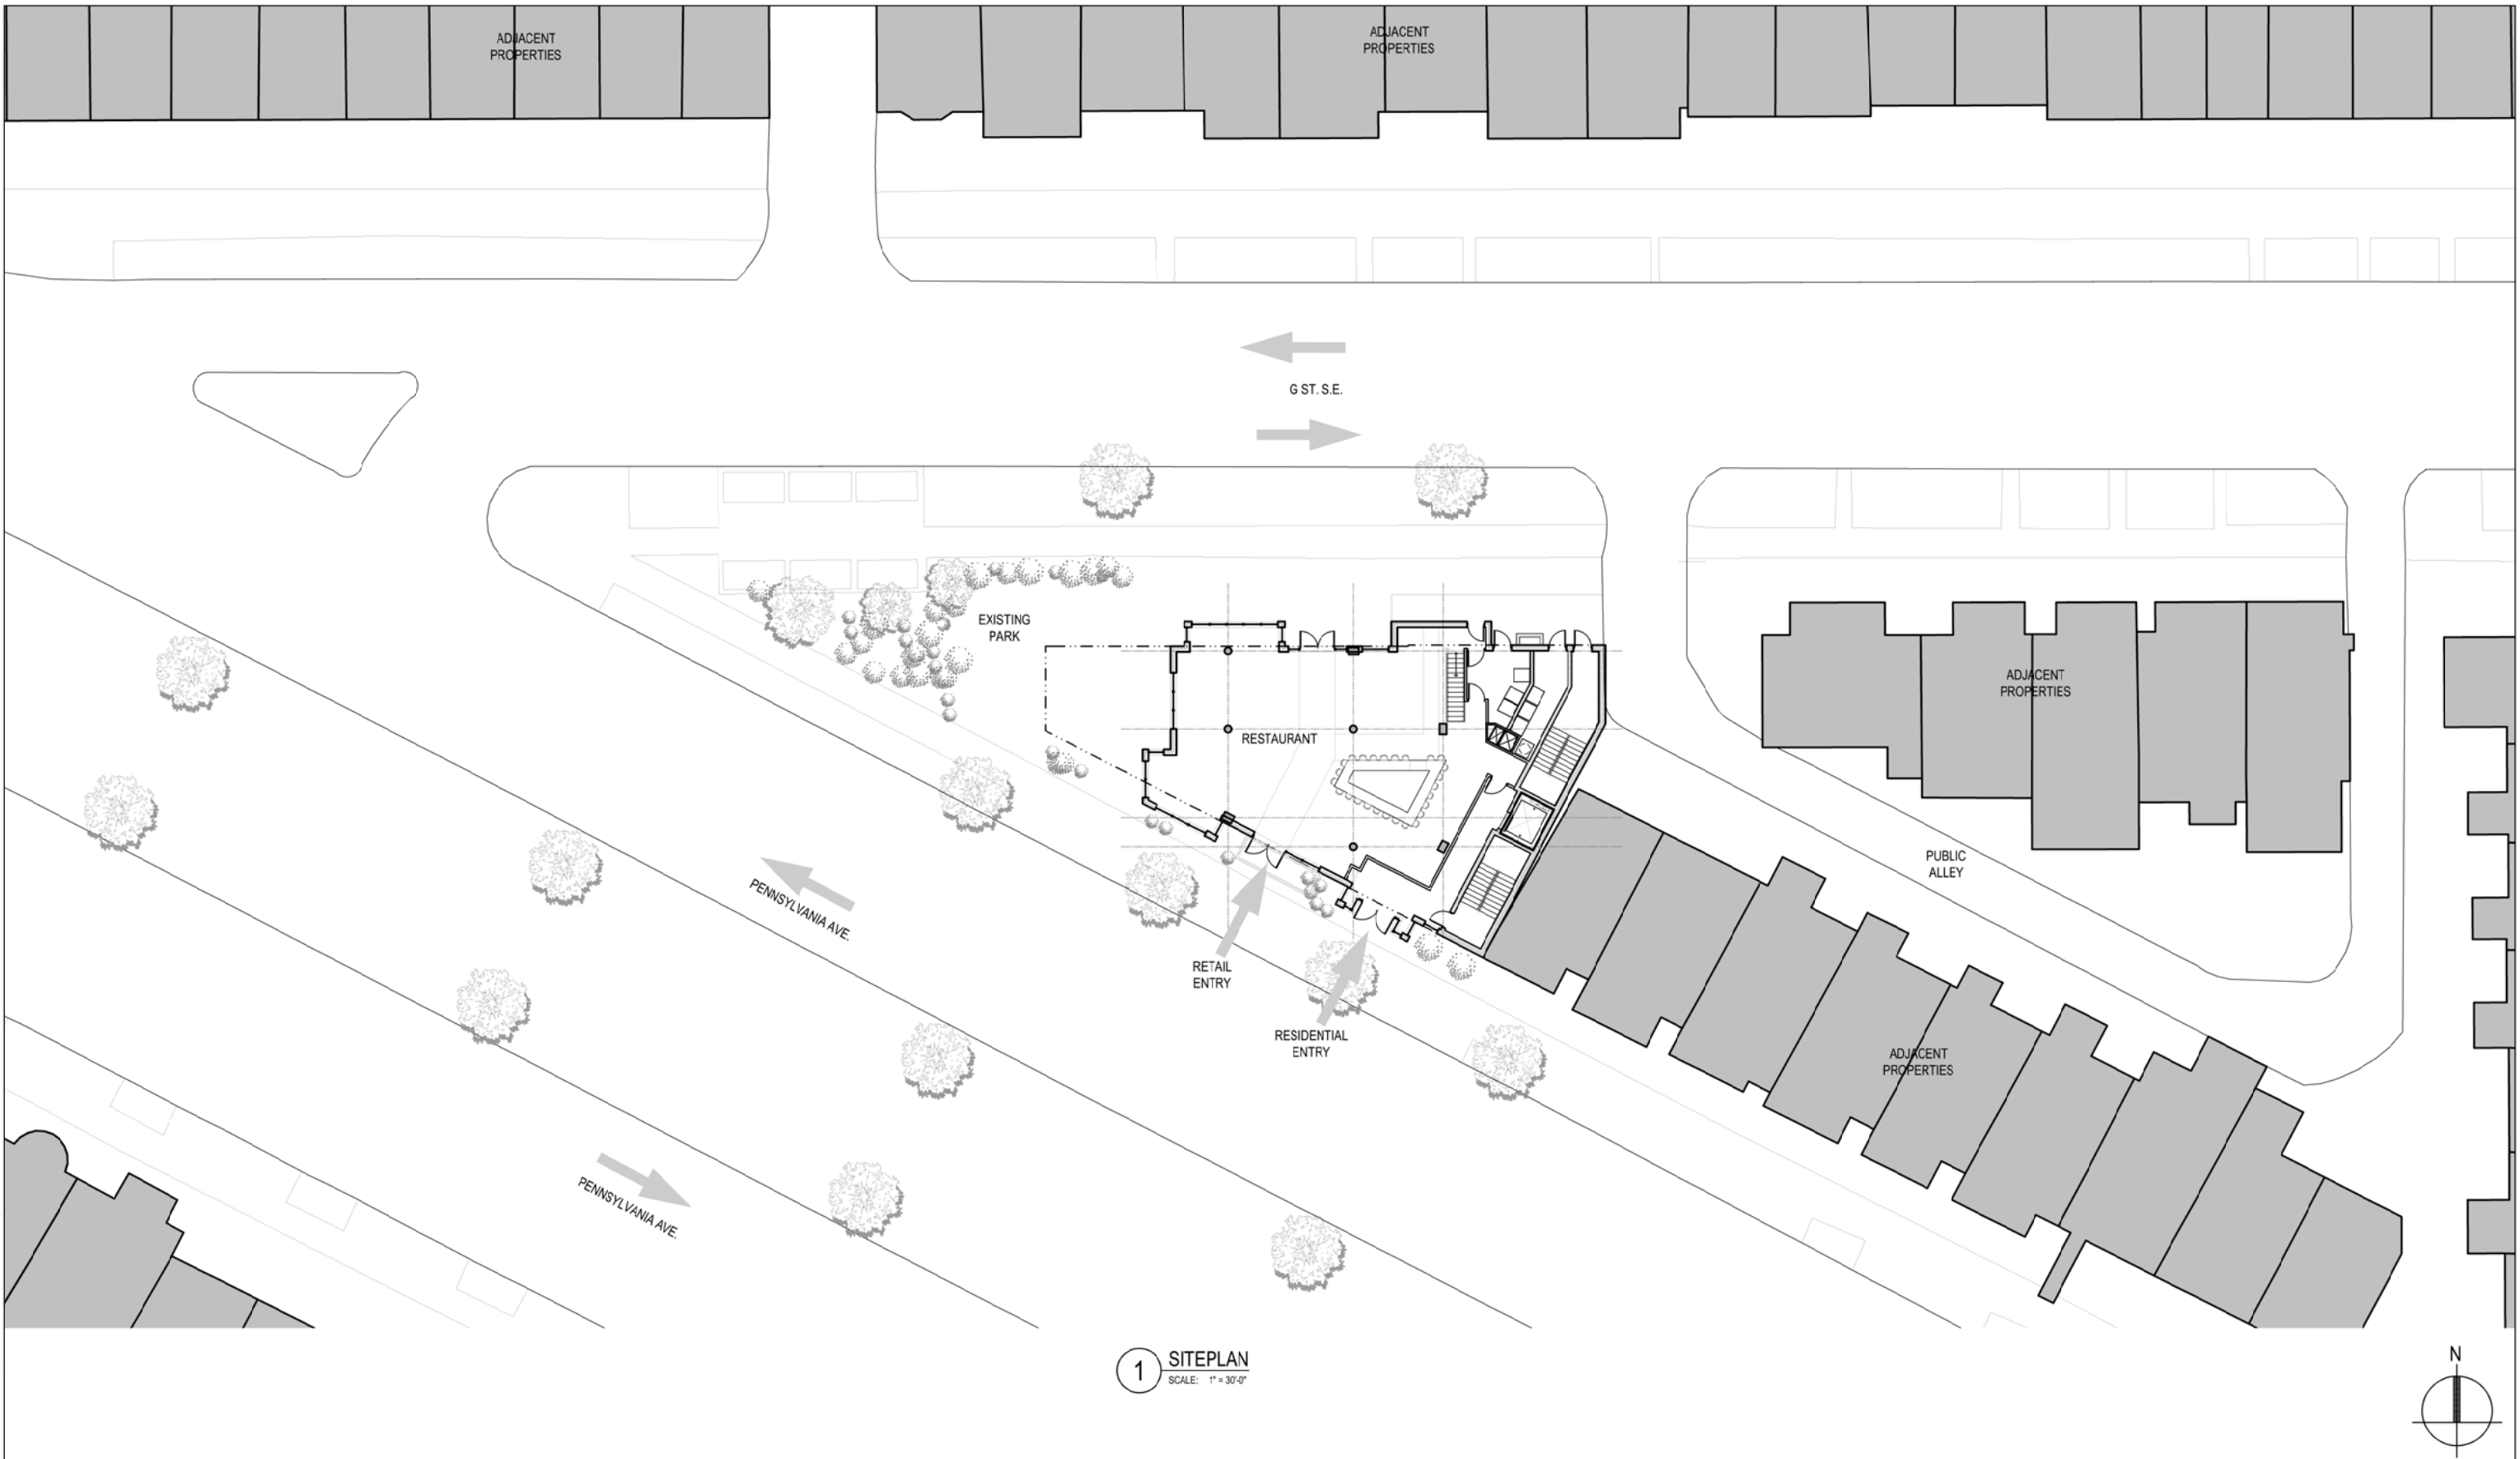

1330-1336 PENNSYLVANIA AVE, SE

Washington, DC 20003
Square: 1044 Lot No: 802, 29 Zone: C-2-A




PGN Architects, PLLC
210 7th Street SE - Suite 201
Washington, DC 20003
(P) 202-822-5995


SITEPLAN A 0.5A
BZA SUBMISSION 01/08/2015



1 SOUTH (PENNSYLVANIA AVE.) STREET ELEVATION
SCALE: 1/30 = 1'-0"

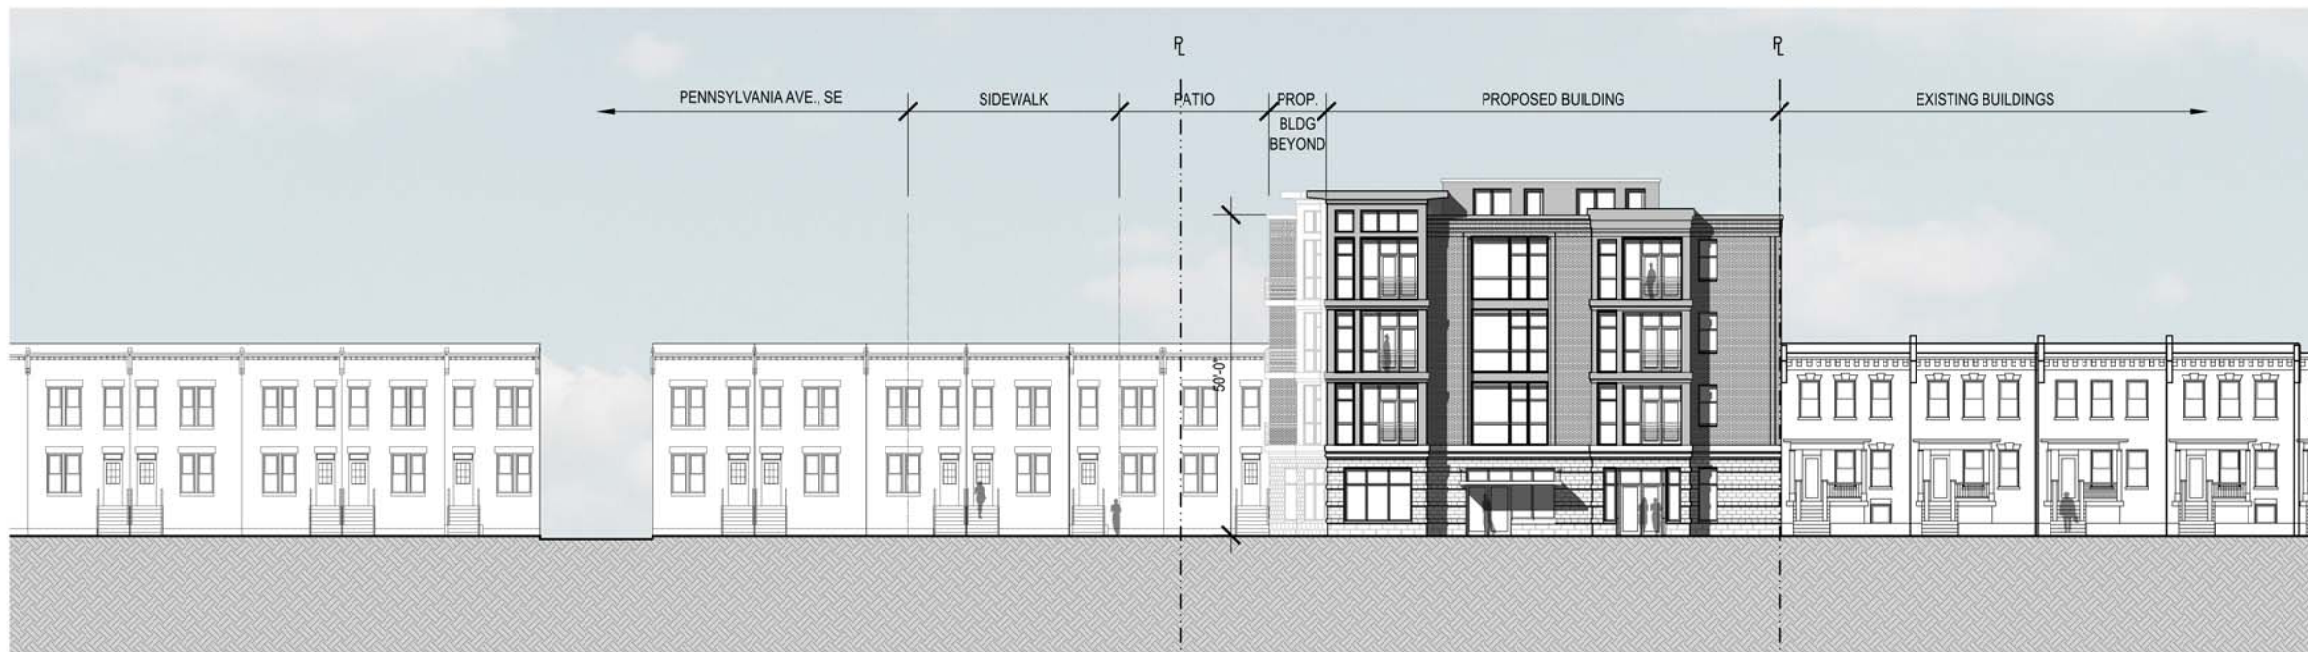

2 NORTH (G ST) STREET ELEVATION
SCALE: 1/30 = 1'-0"

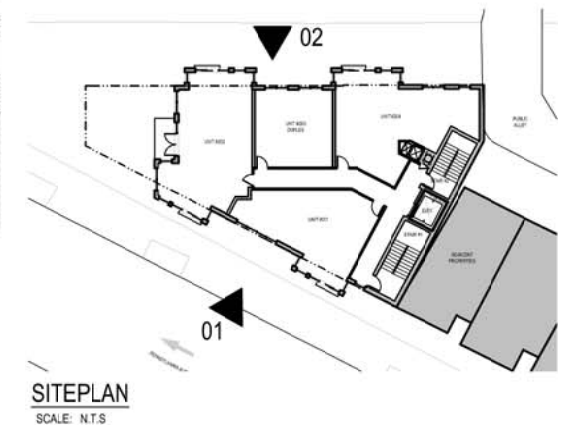

SITEPLAN
SCALE: N.T.S.


1330-1336 PENNSYLVANIA AVE, SE

Washington, DC 20003
Square: 1044 Lot No: 802, 29 Zone: C-2-A


PGN
ARCHITECTS
PGN Architects, PLLC
210 7th Street SE - Suite 201
Washington, DC 20003
(P) 202-822-5935

SOUTH (PENNSYLVANIA AVE.) STREET ELEVATION A 0.6
BZA SUBMISSION 01/08/2015


m:\14-0012_1330 pennsylvania ave se_lamita\drawings\sheet\14-00012_bsa set.dwg 1/6/2015 9:41:38 PM

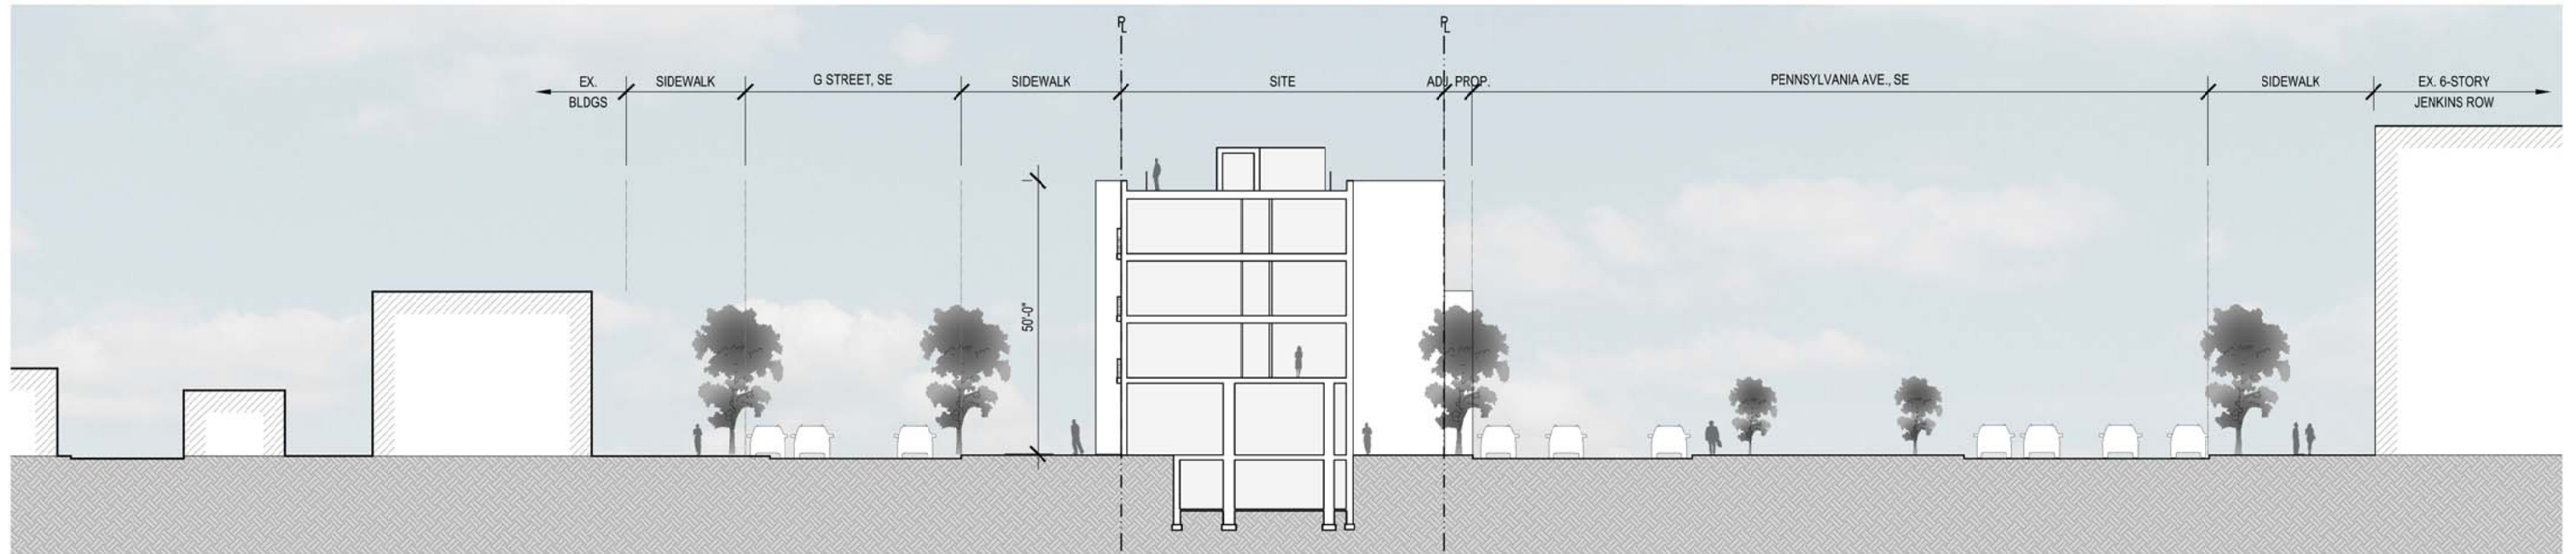

1 STREET SECTION
SCALE: 1/30" = 1'-0"

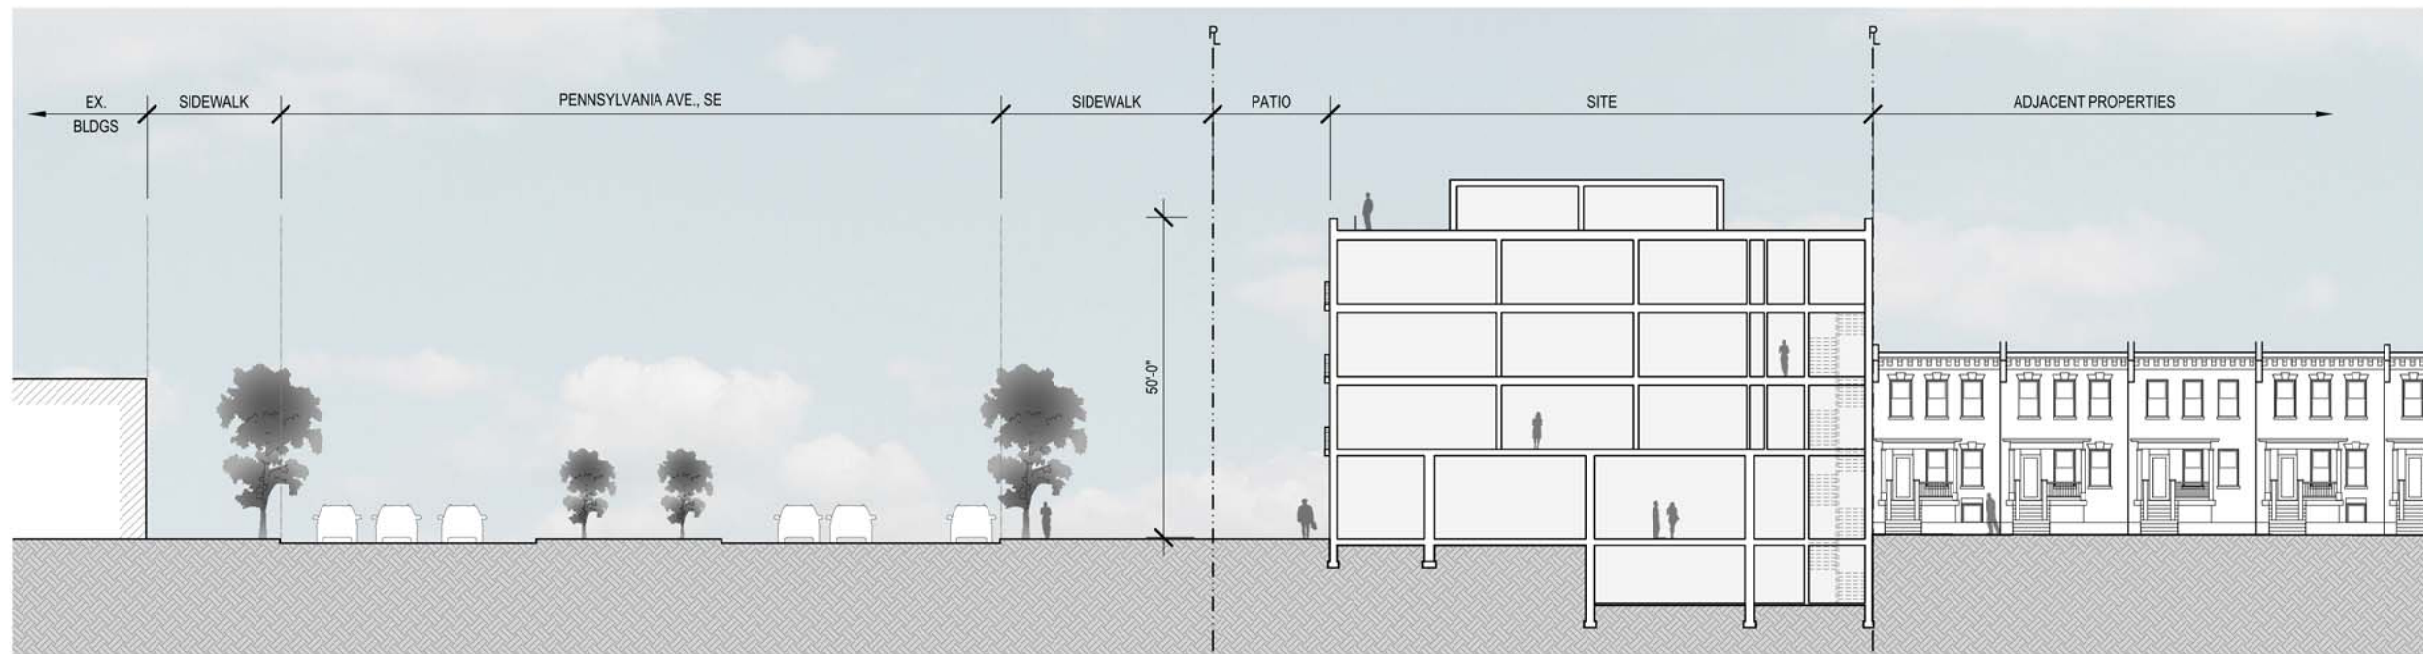

2 STREET SECTION
SCALE: 1/30" = 1'-0"

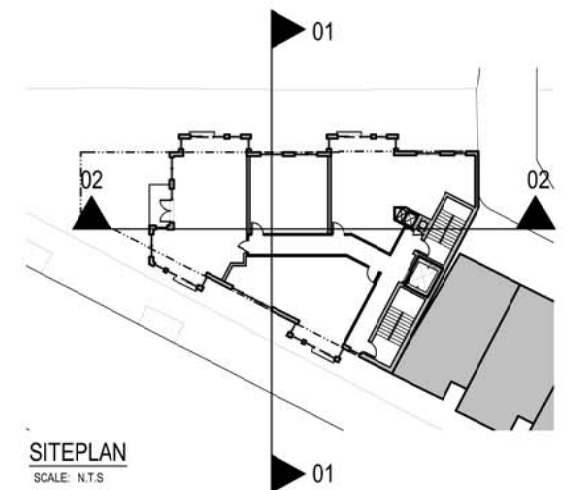


1330-1336 PENNSYLVANIA AVE, SE

Washington, DC 20003
Square: 1044 Lot No: 802, 29 Zone: C-2-A



PGN Architects, PLLC
210 7th Street SE - Suite 201
Washington, DC 20003
(P) 202-822-5935

STREET SECTIONS A 0.7
BZA SUBMISSION 01/08/2015

 

FIRST FLOOR PLAN | A 1.1

BZA SUBMISSION 01/08/2015

