



WEST SIDE ELEV.


FRONT ELEVATION
SHOWN WITHOUT TURRET
IN FRONT

FRONT ELEVATION

FRONT ELEVATION
WITH TURRET

REAR ELEVATION

SCOPE OF WORK UNDER THIS PERMIT: THIRD FLOOR ADDITION
LOWER 3 FLOORS UNDER PERMIT B1407929

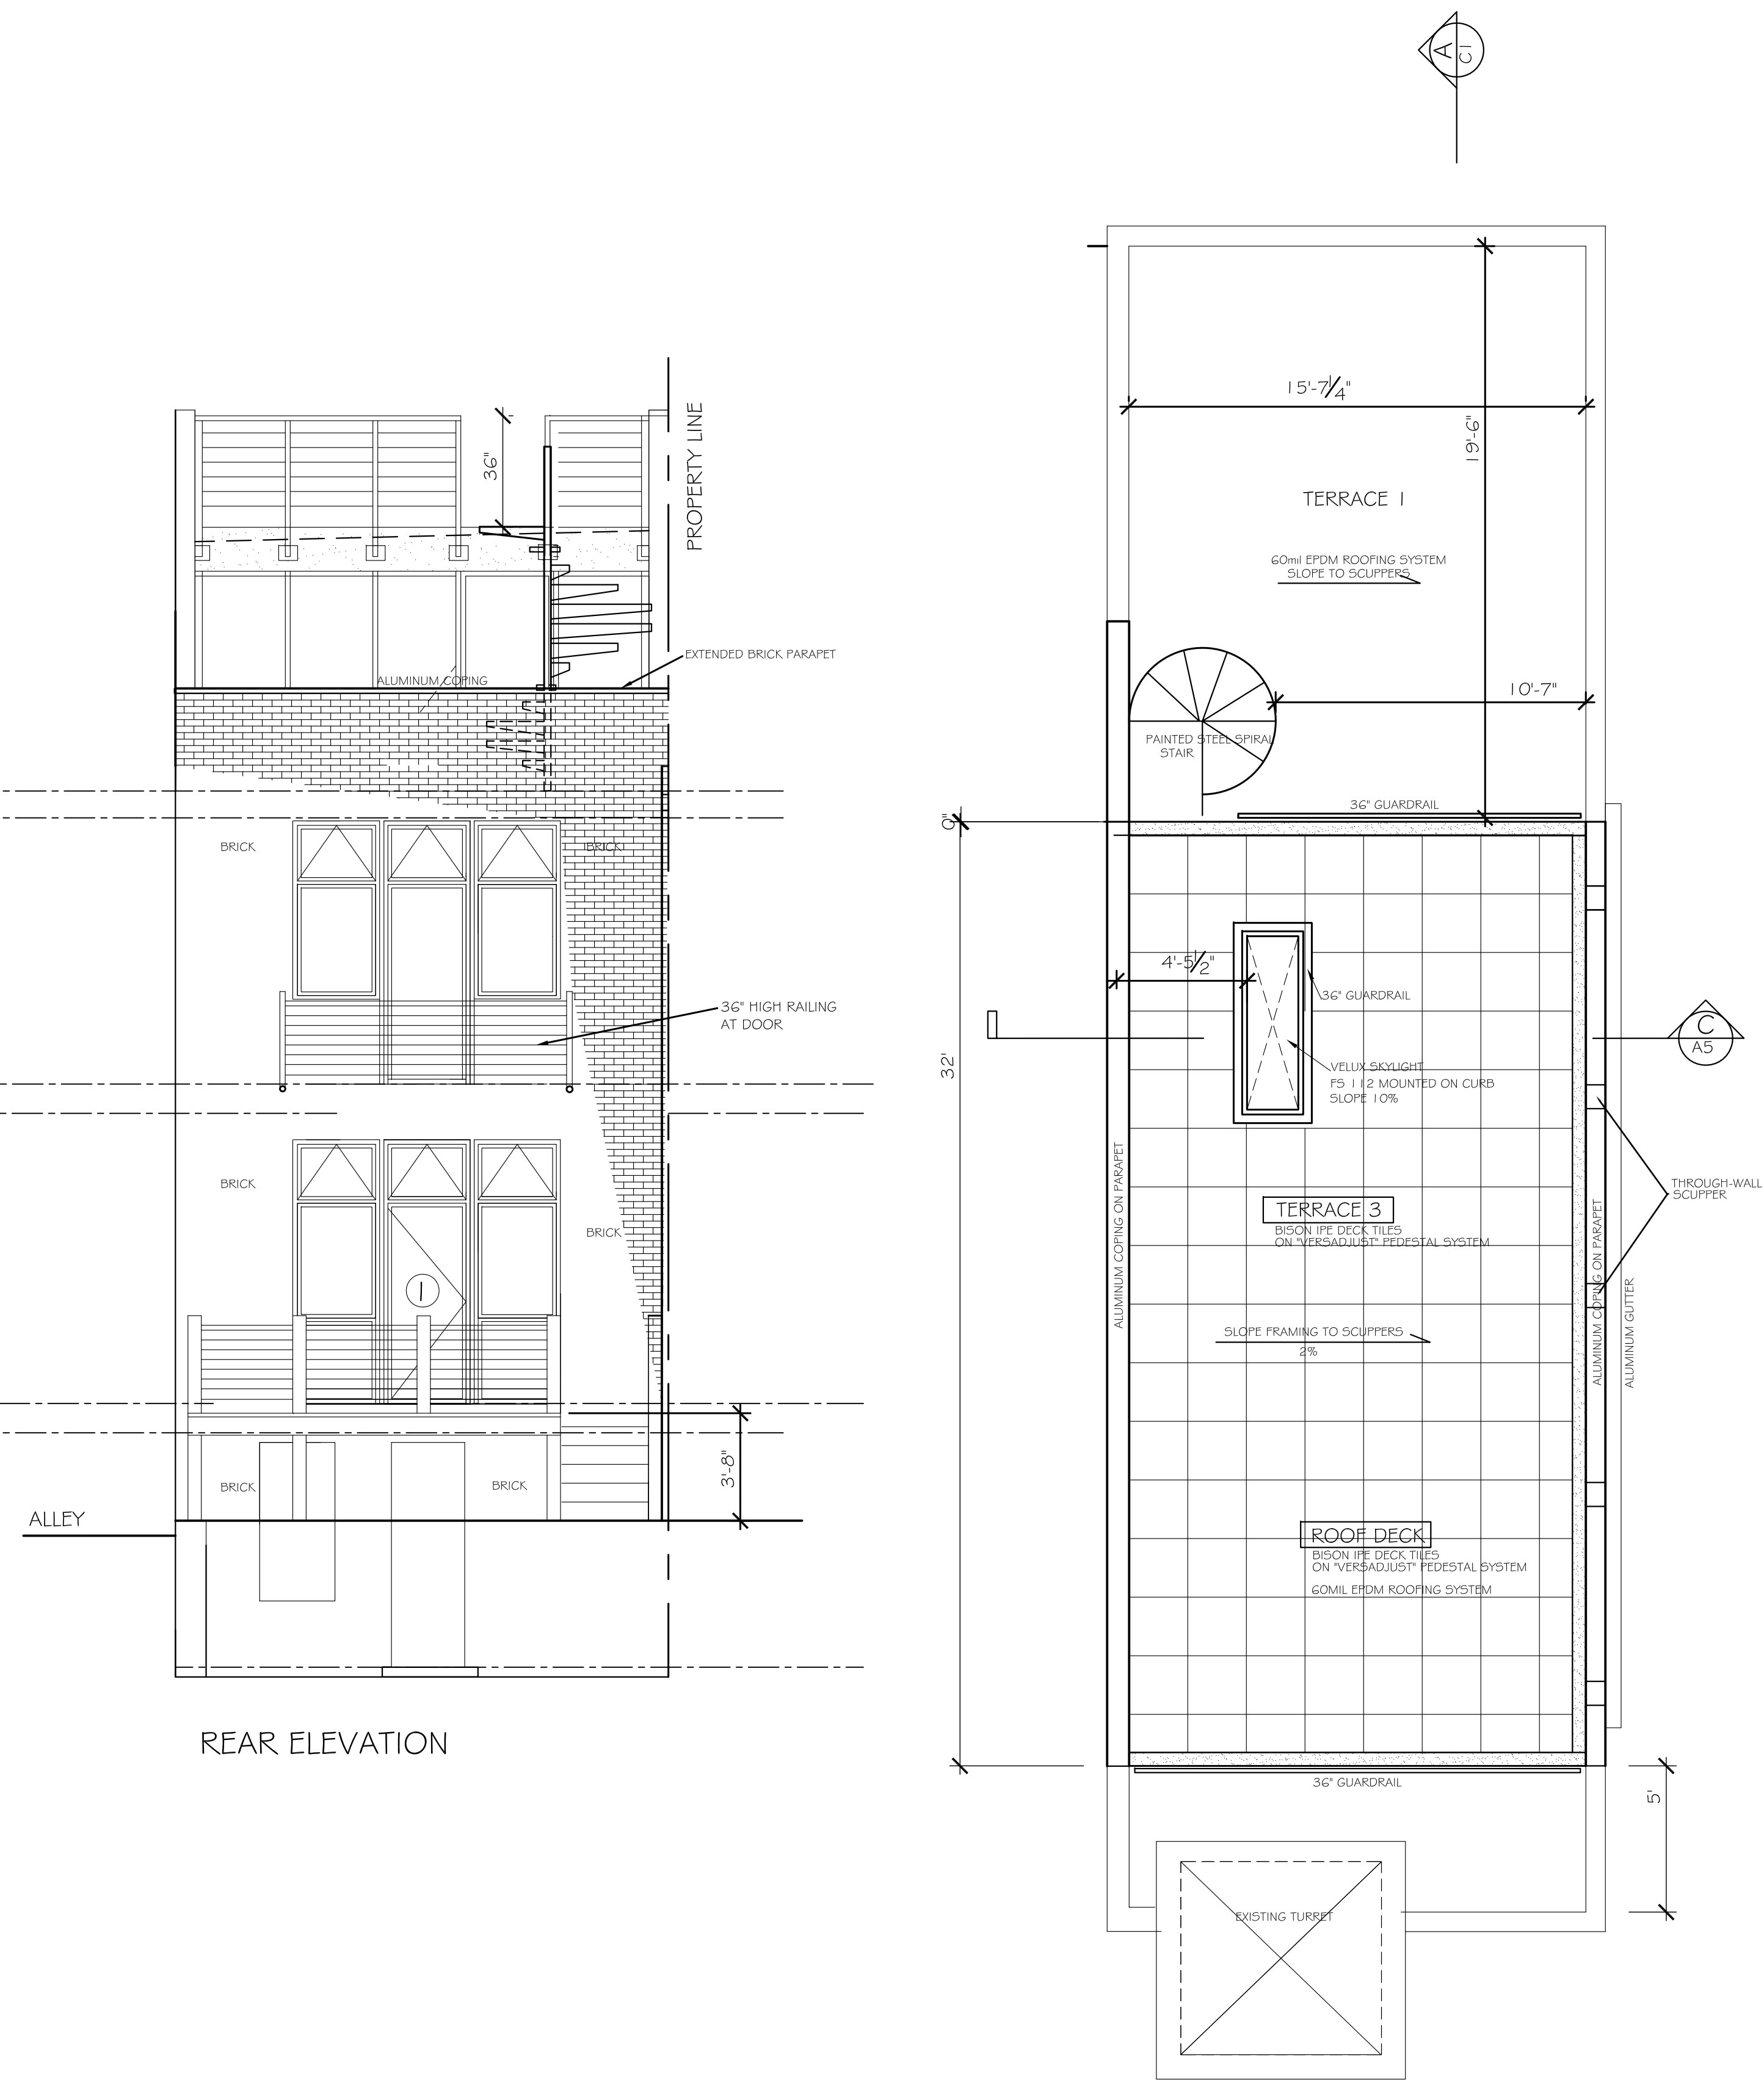

ROOF PLAN

UNIT B

ACANTHUS Architects

2714 QUEBEC STREET, N.W. WASHINGTON, DISTRICT OF COLUMBIA, 20006 (202) 966-7900

MODIFICATIONS TO:
ZALDIVAR - OSBORNE RESIDENCE
115 V STREET, N.W. WASHINGTON, D.C. 20001

EXISTING
ELEVATIONS
SHOWING
3RD. FLR.

SCALE 1/4" = 1'-0"
UNLESS NOTED OTHERWISE

AUGUST 25, 2014
REVISED 9.16.14
REVISED 11.05.14

A3