


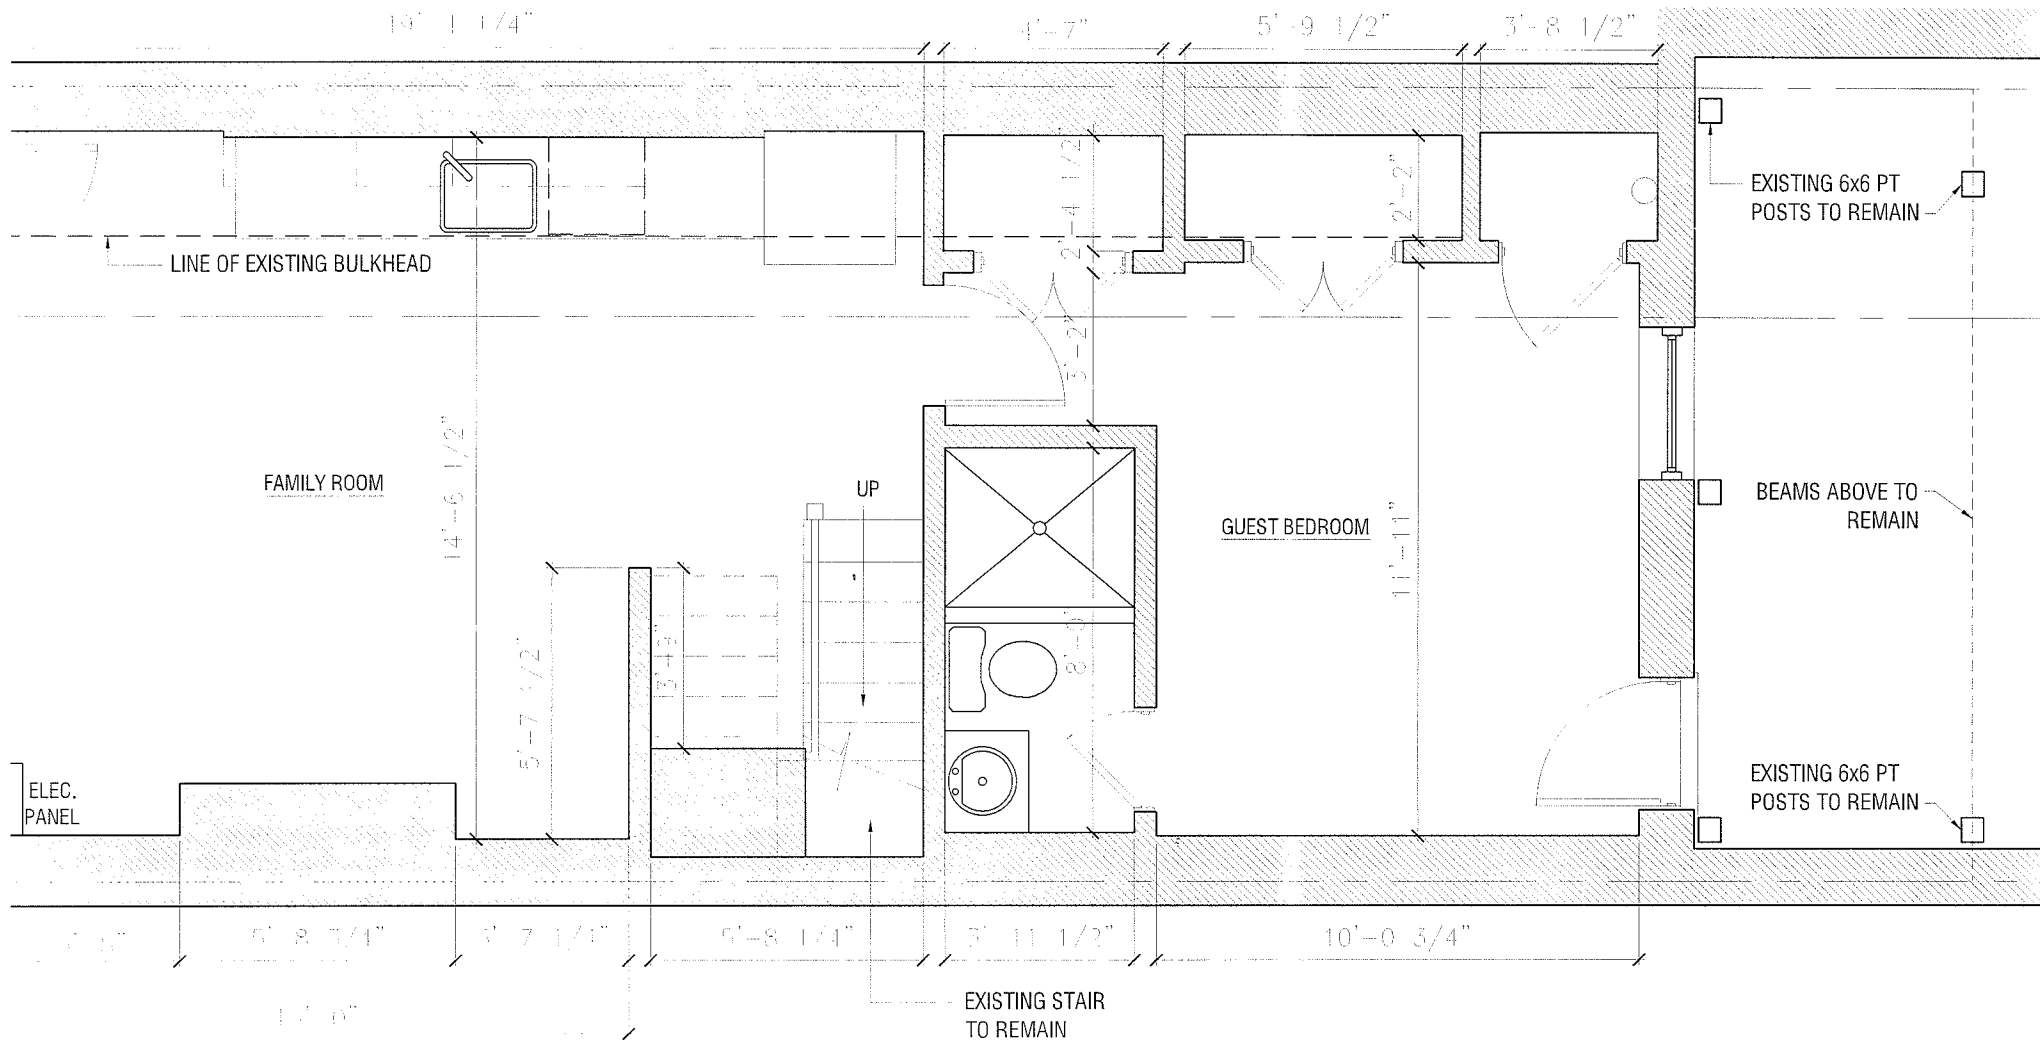

PLAN

CUHN ARCHITECT

JT AVE NW SUITE 200

Gode Residence


1020 E STREET NE

GRAPHIC SCALE: 1/4"=1'-0"

1/4"=1'-0"

1/4"=1'-0"

1/4"=1'-0"

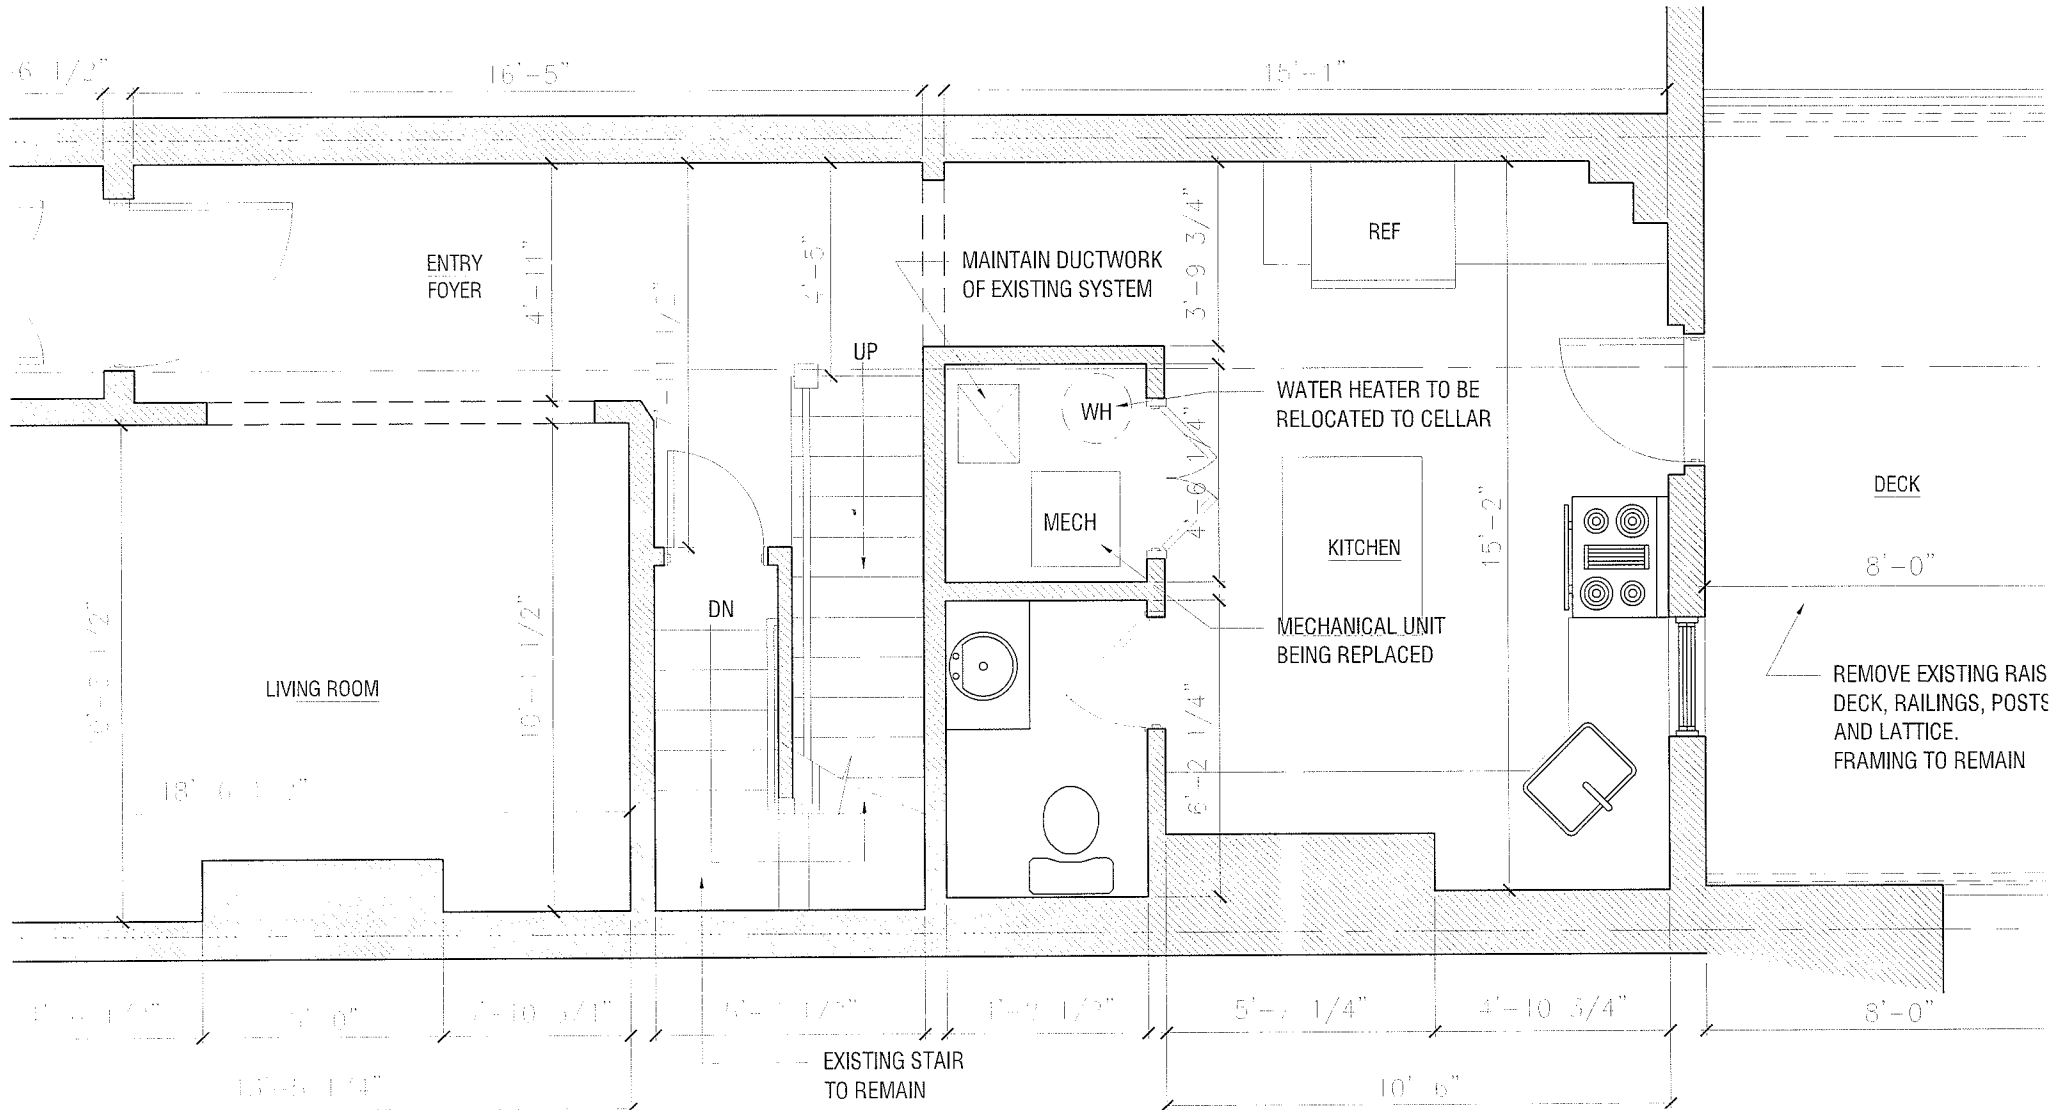

PLAN


GRAPHIC SCALE: 1/4"=1'-0"

KUHN ARCHITECT

JT AVE NW · SUITE 200

Gode Residence

1020 E STREET NE

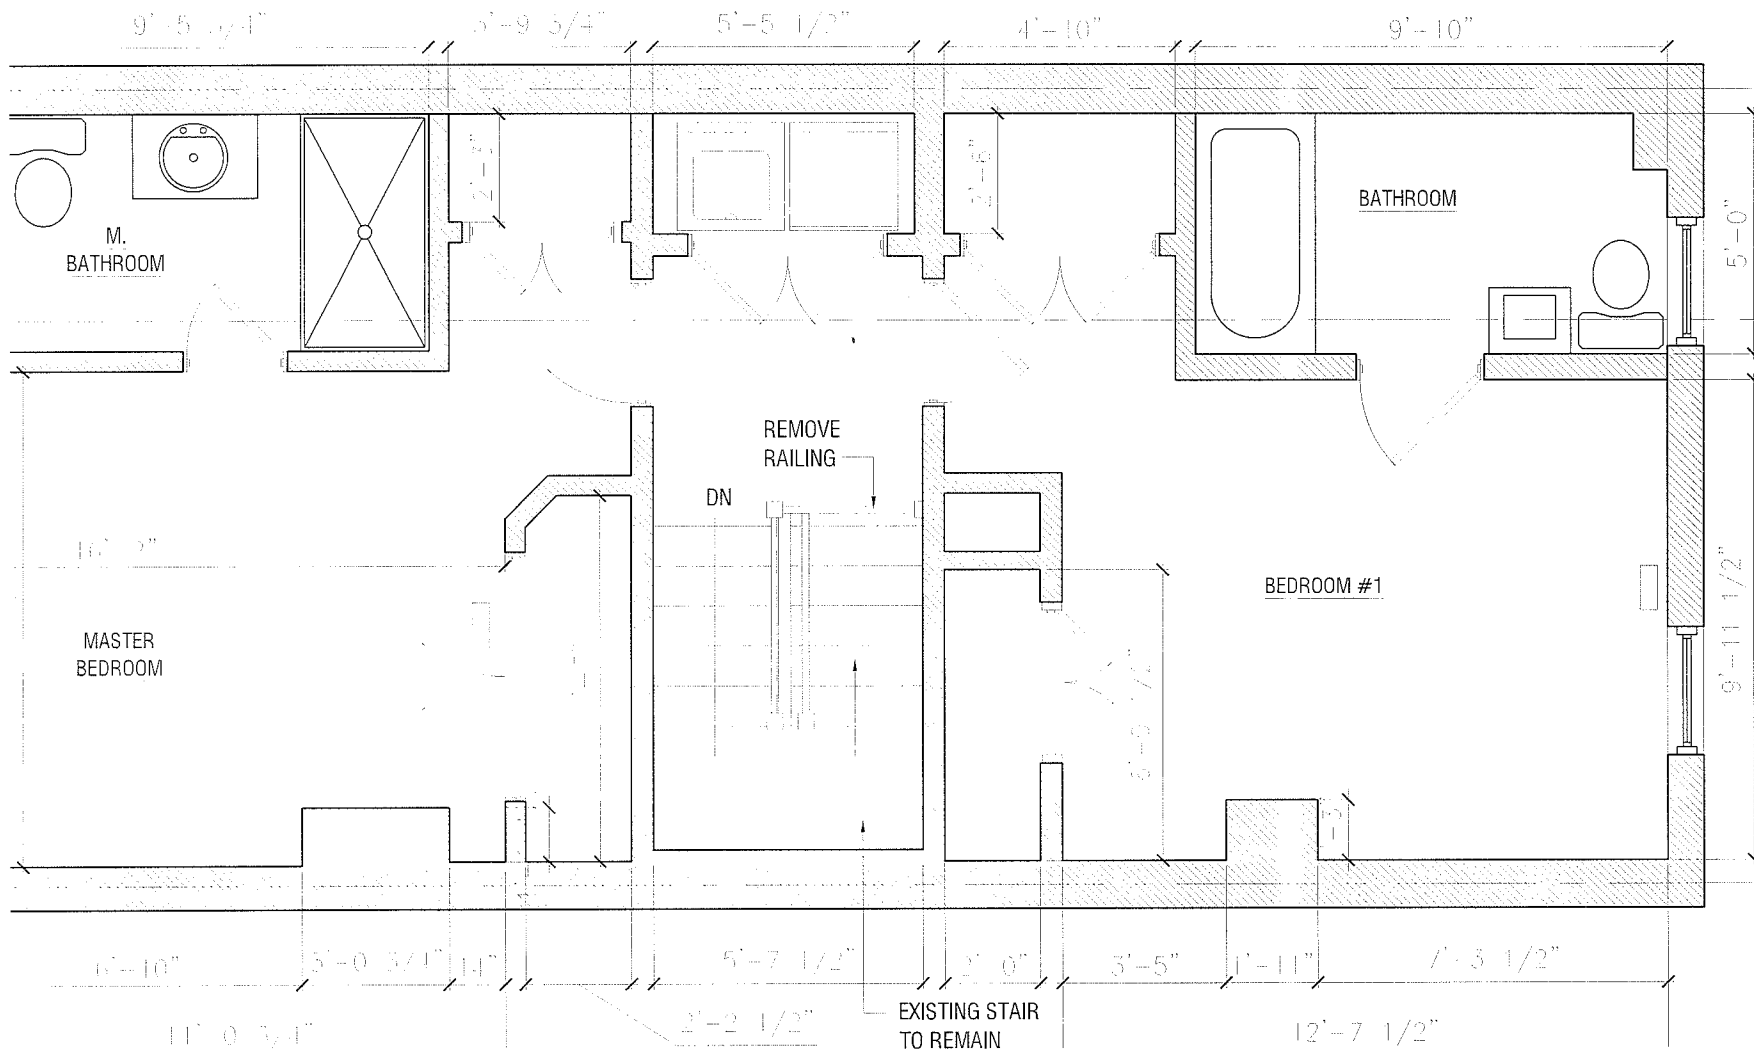

PLAN

GRAPHIC SCALE: 1/4"=1'-0"

CUHN ARCHITECT

JT AVE NW SUITE 200

Gode Residence

1020 E STREET NE




ELEVATION (CONT'D)

Gode Residence

1030 E STREET N.E.

CUHN ARCHITECT

JT AVE NW - SUITE 200

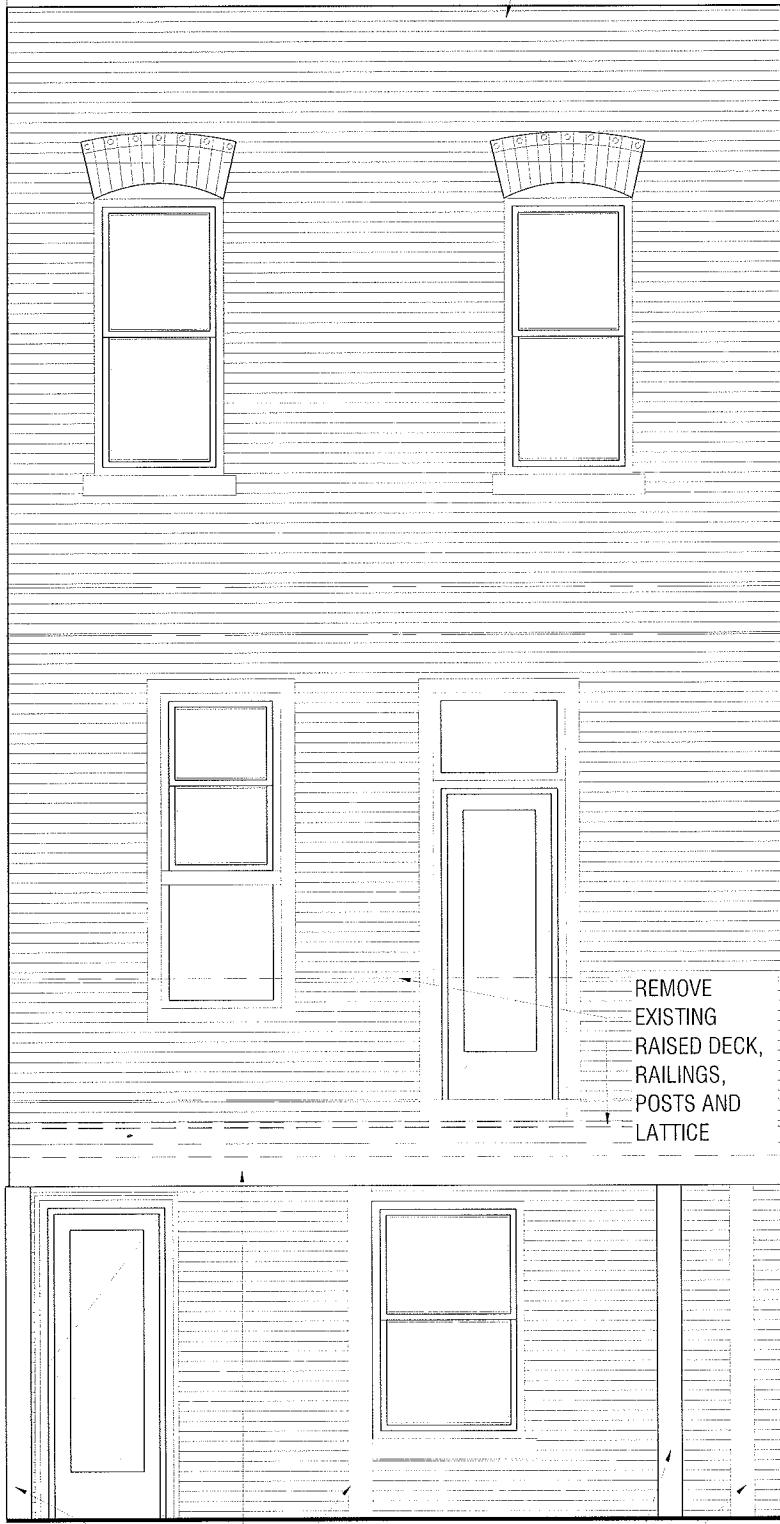


VARIATION (NOTED)

Gode Residence

1000 E STREET N.E.

CUHN ARCHITECT

JT AVE NW SUITE 200

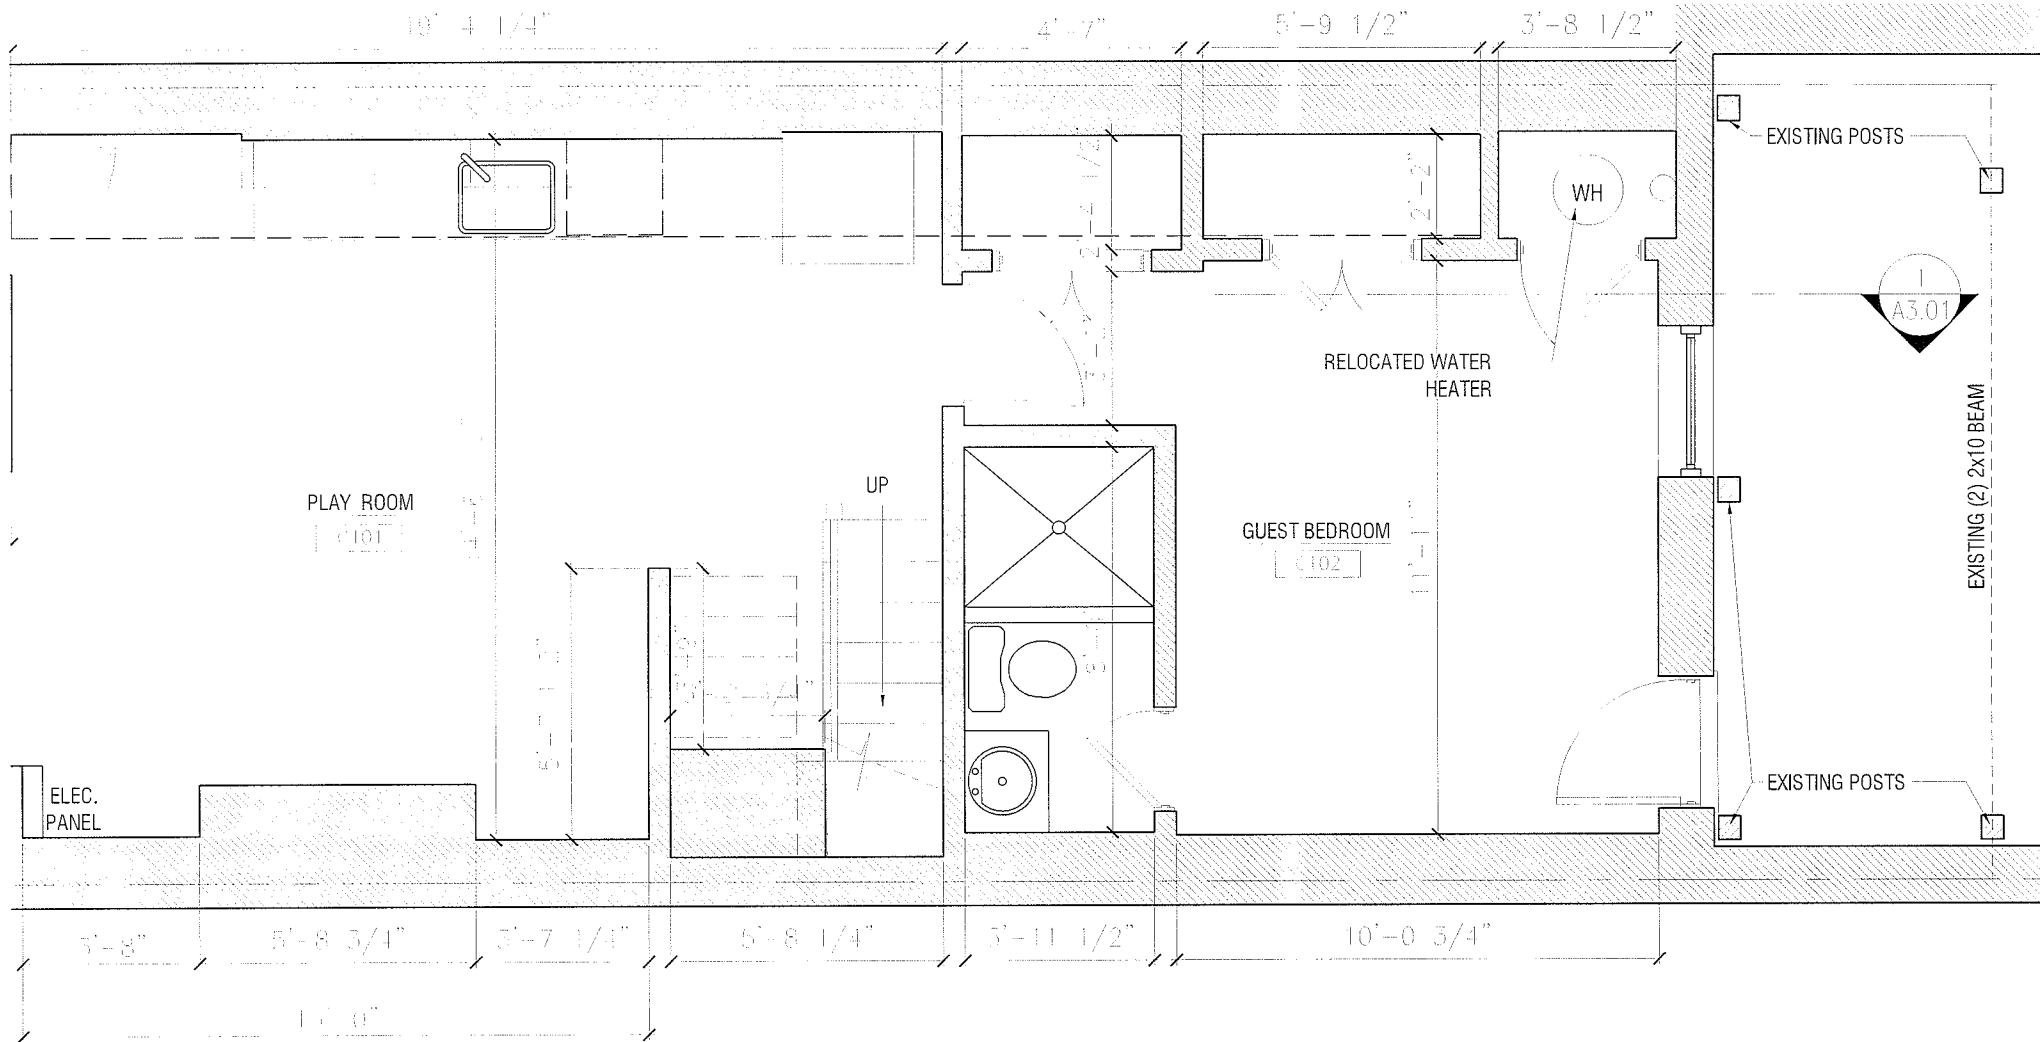

4000 PLAN


GRAPHIC SCALE: 1/4"=1'-0"

CUHN ARCHITECT

JT AVE NW SUITE 200

Gode Residence

1020 E STREET NE

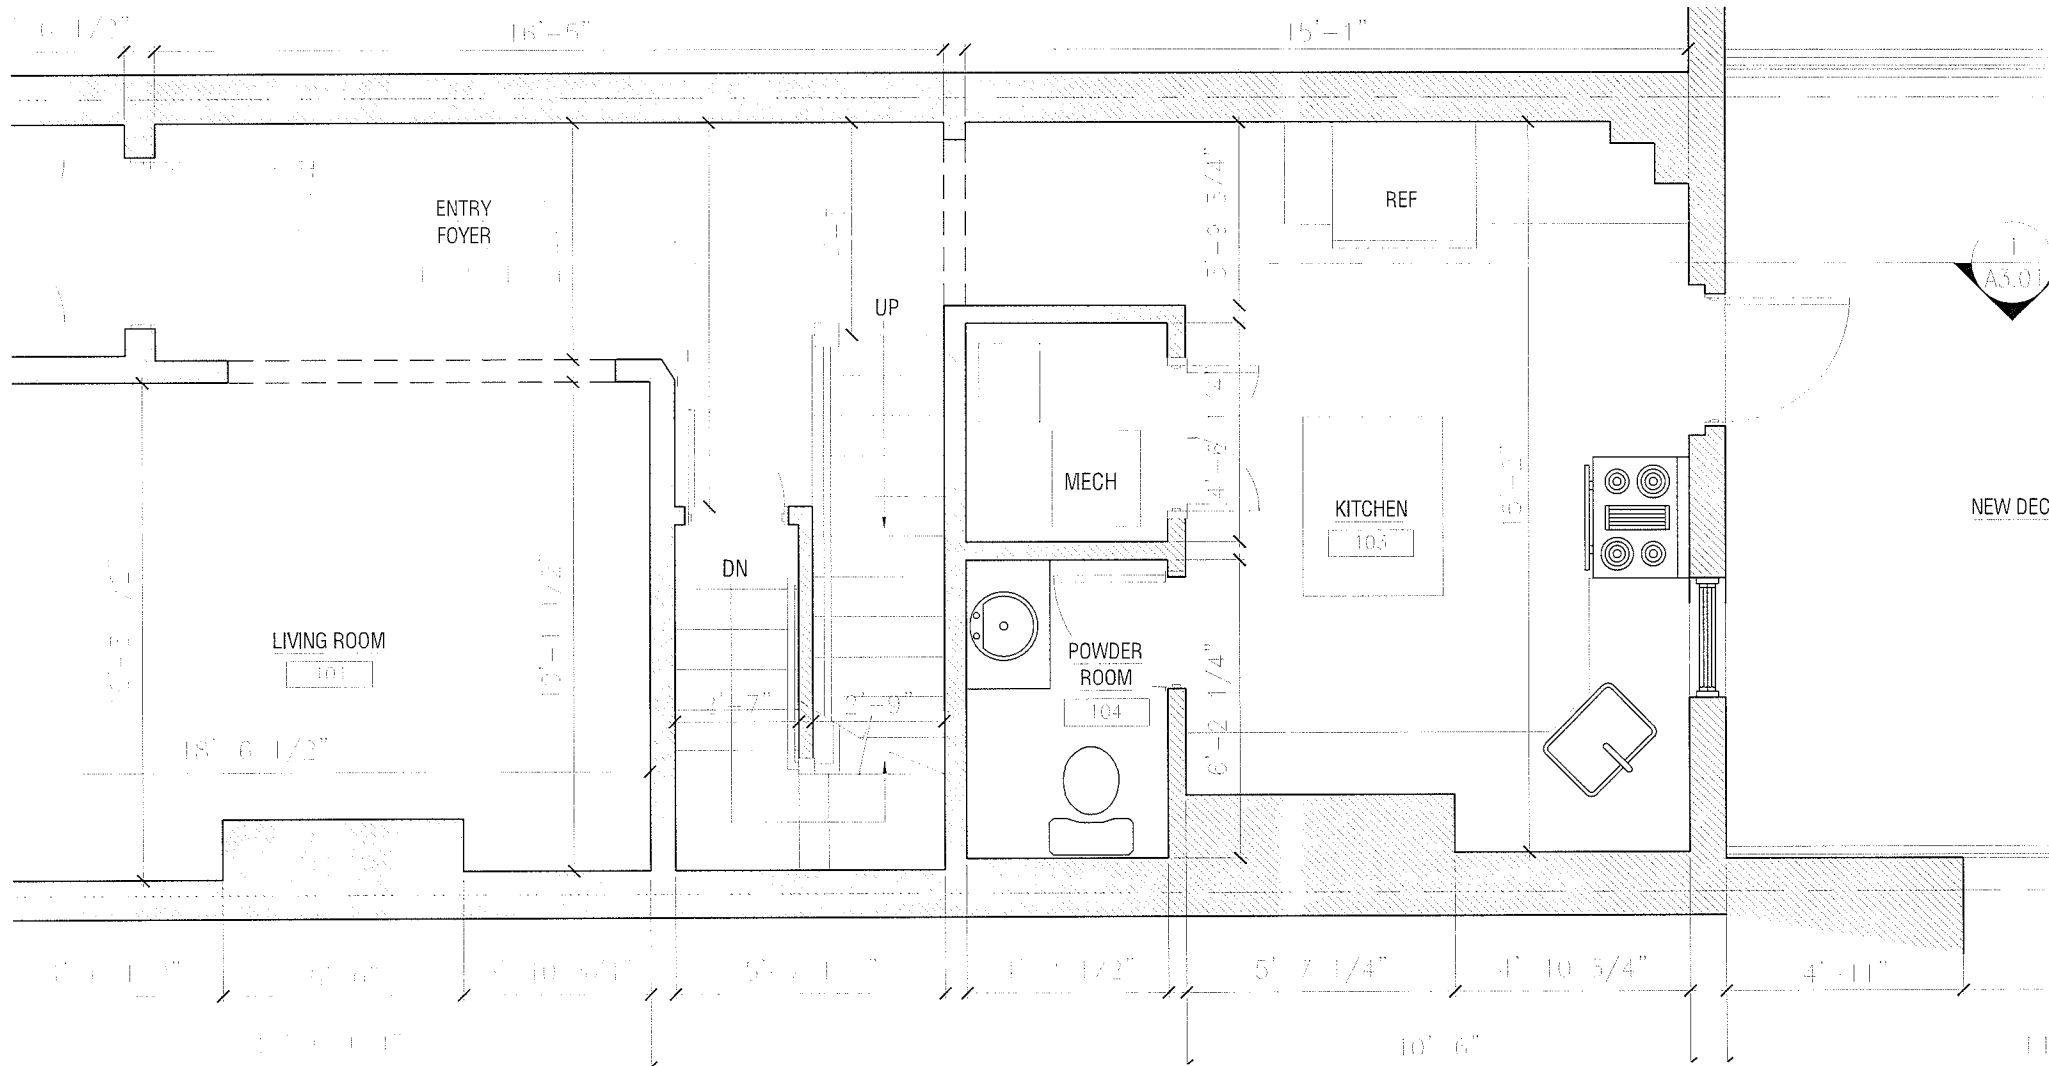

FLOOR PLAN


GRAPHIC SCALE: 1/4"=1'-0"

CUHN ARCHITECT

JT AVE NW - SUITE 200

Gode Residence

1000 E STREET NE

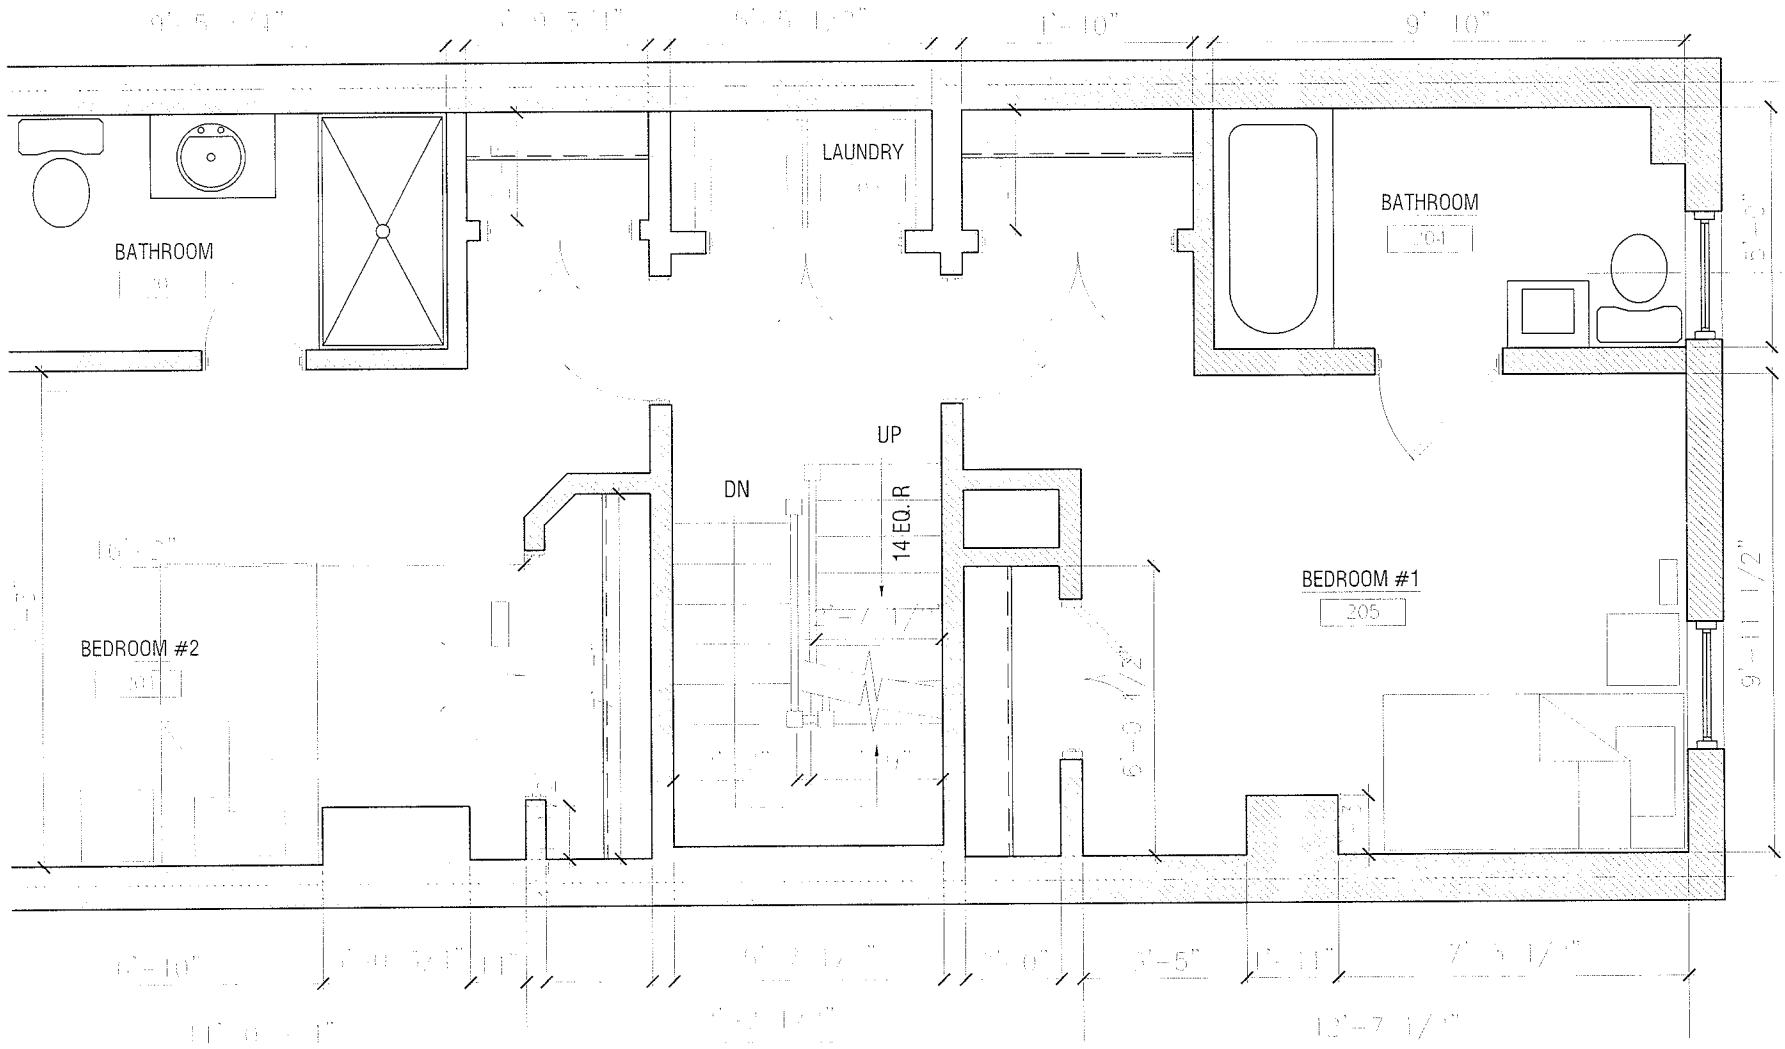

FLOOR PLAN

GRAPHIC SCALE: 1/4"=1'-0"

KUHN ARCHITECT


JT AVE NW · SUITE 200

Gode Residence

1020 E STREET NE

1020 E STREET NE

1020 E STREET NE

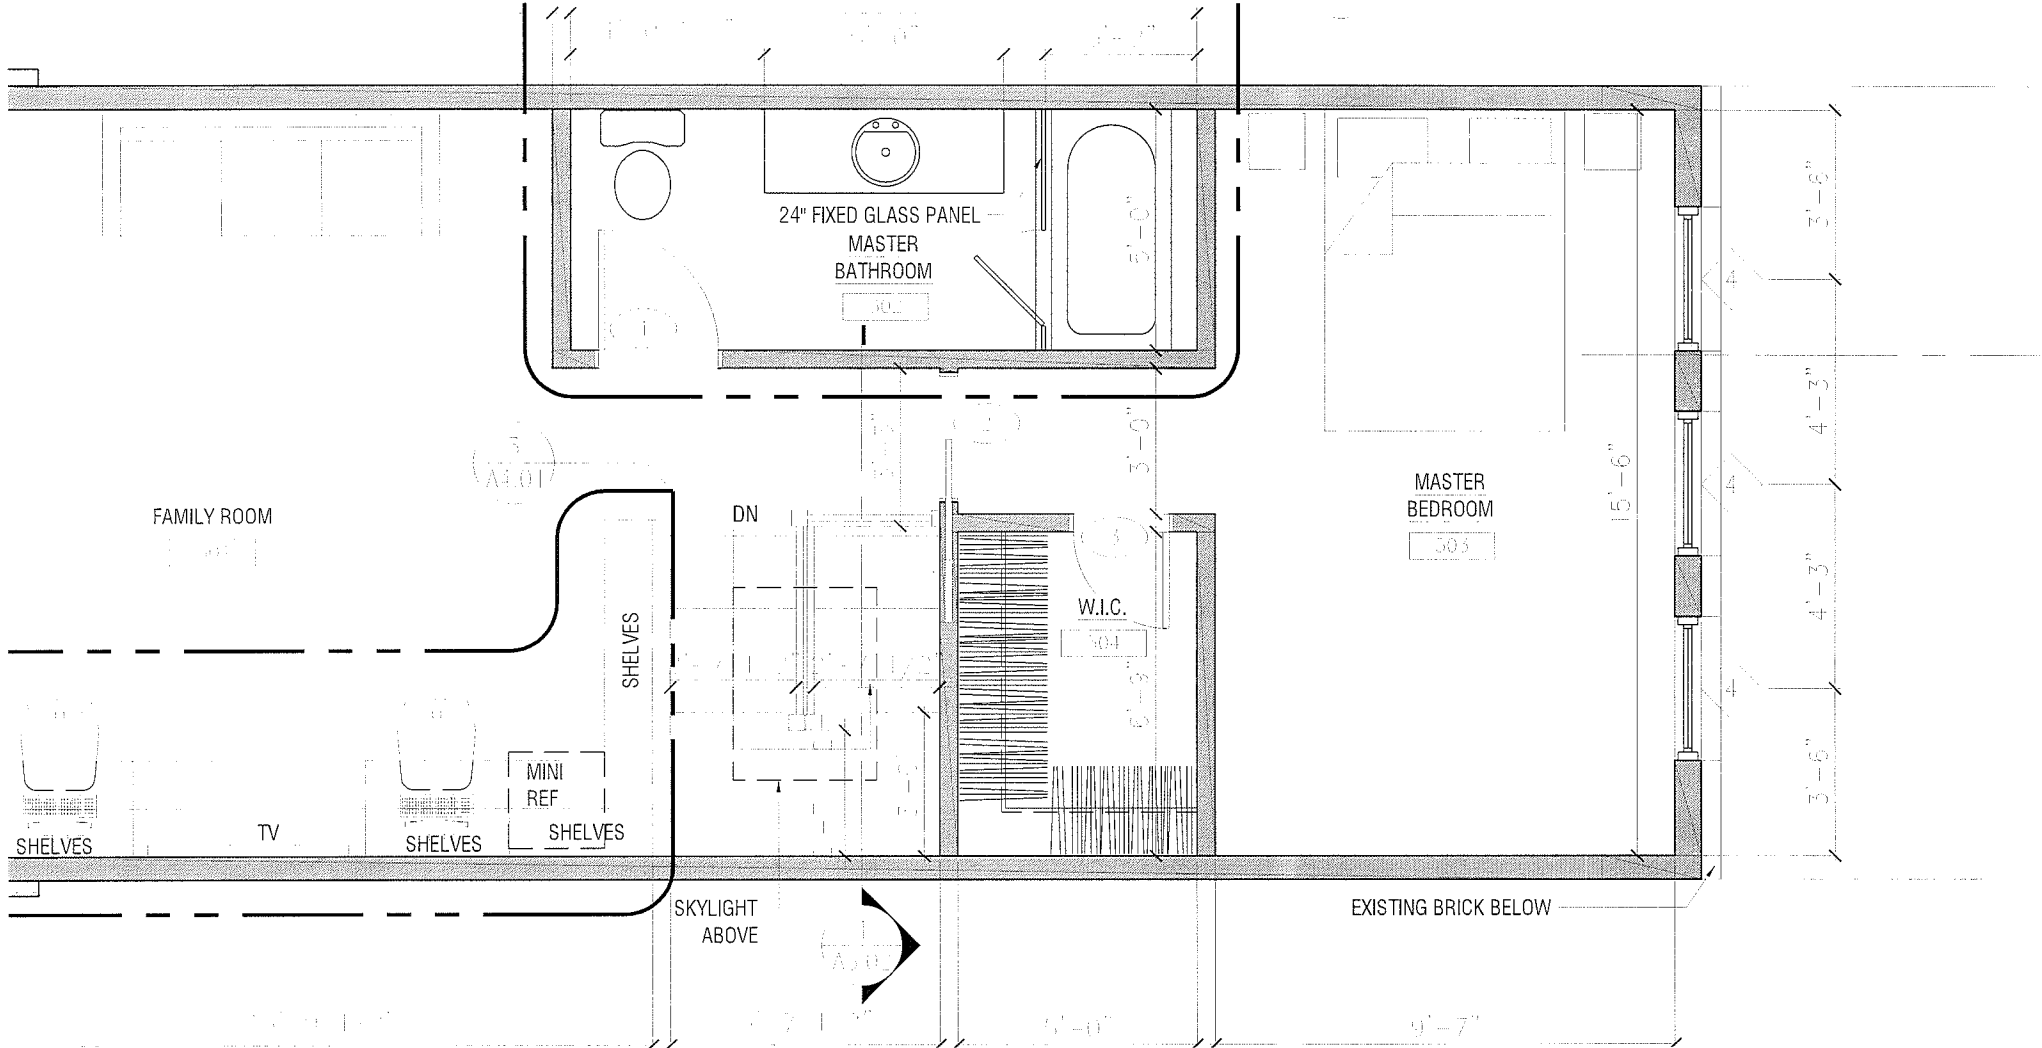

1st FLOOR PLAN

CUHN ARCHITECT

317 1ST AVE NW • SUITE 200

Gode Residence

1020 E STREET N.E.

GRAPHIC SCALE: 1/4" = 1'-0"



Existing Brick Below





FRONT ELEVATION (SOUTH)



AR ELEVATION (NORTH)

GRAPHIC SCALE: 1/4"=1'-0"

KUHN ARCHITECT

JT AVE NW SUITE 200

Gode Residence

1020 E STREET NE

2
4
15

ALLAN

EXISTING CELLAR

KUHN ARCHITECT
JT AVE NW SUITE 200

Gode Residence

1070 E CTDEET NIE

