


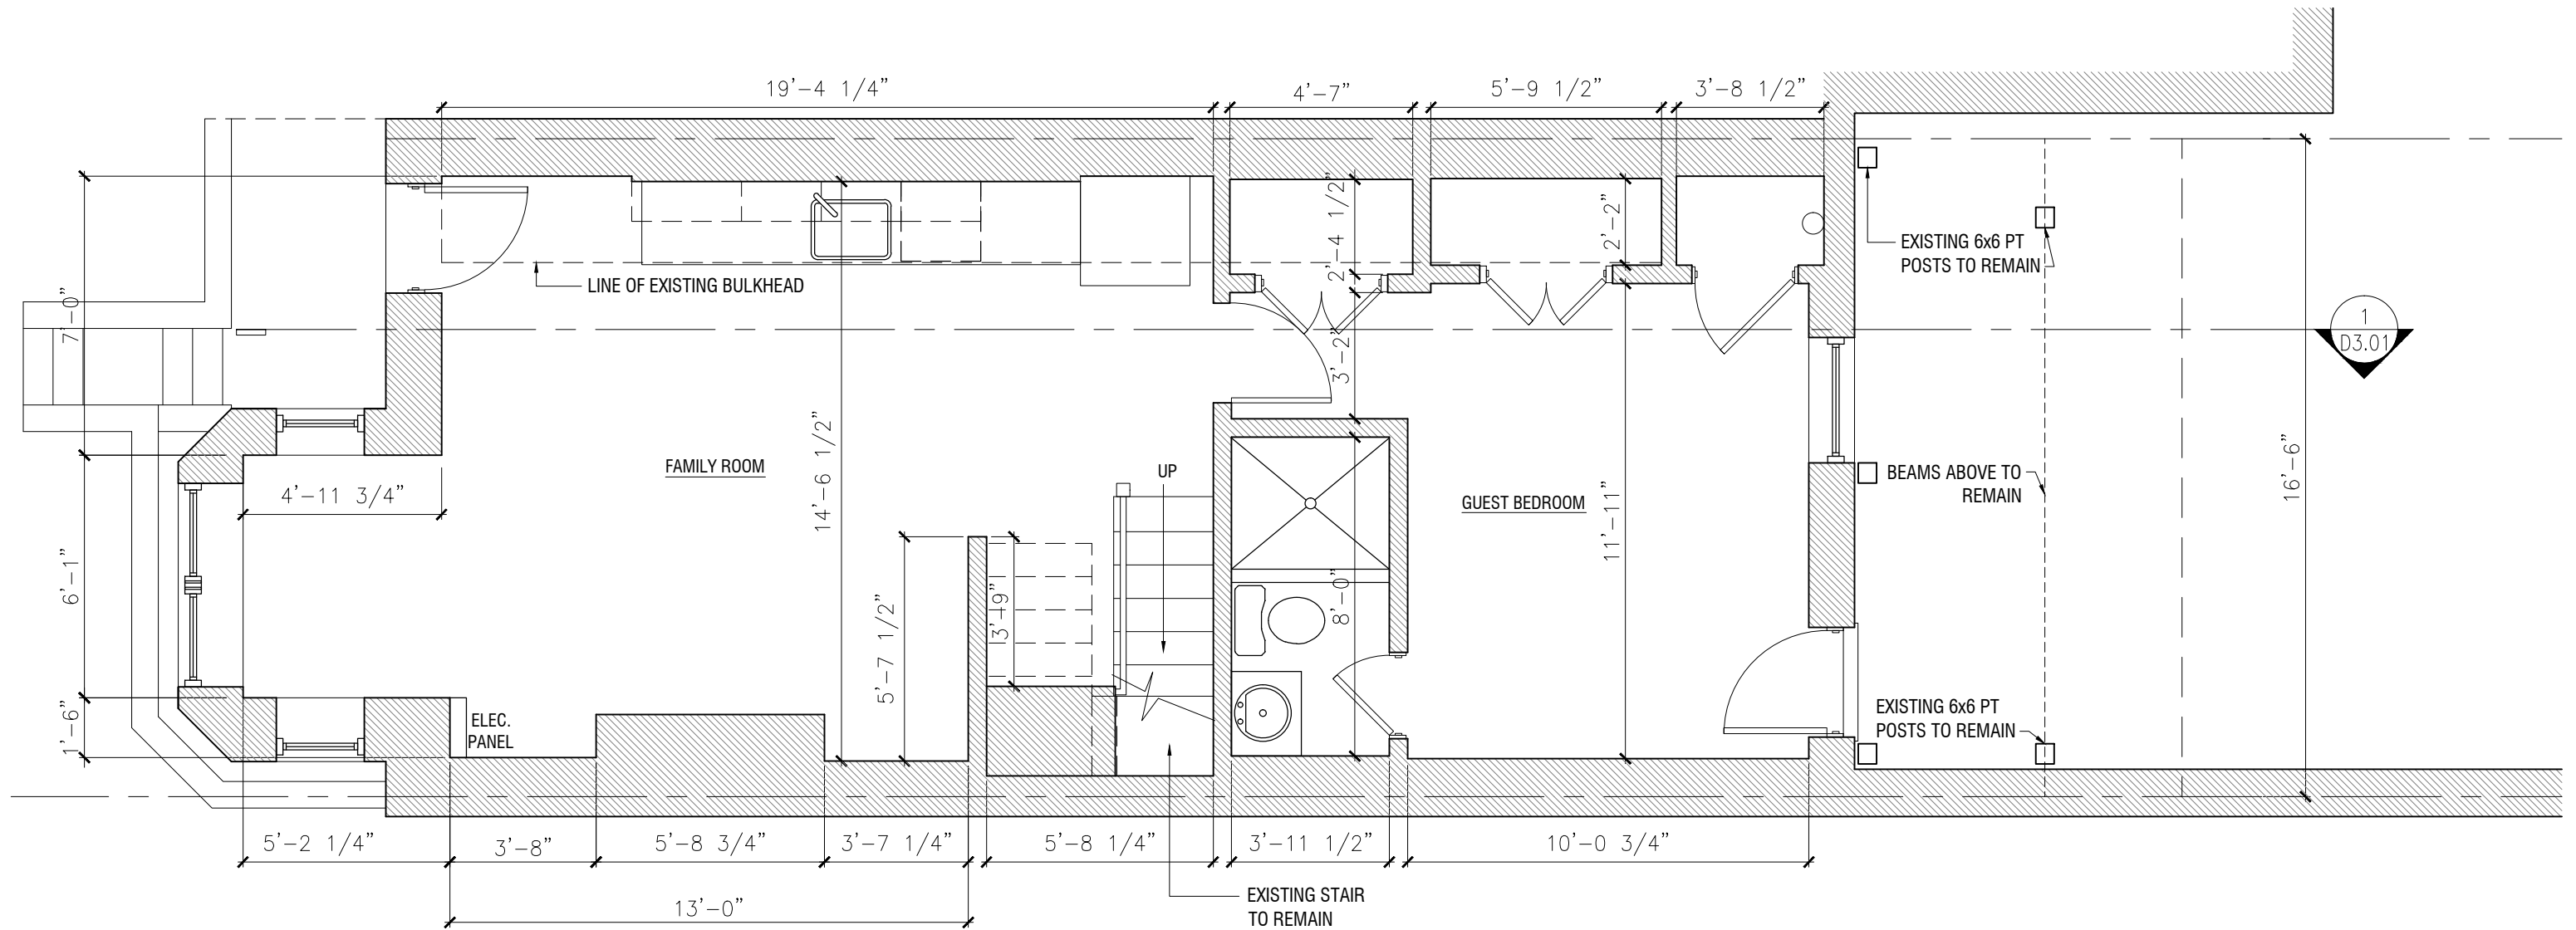

1 EXISTING CELLAR FLOOR PLAN
SCALE: 1/4" = 1'-0"



JK_A

JONATHAN KUHN ARCHITECT
1611 CONNECTICUT AVE NW · SUITE 200
WASHINGTON, DC 20009
202.494.5061
JONATHAN@KUHNARCHITECT.COM
WWW.KUHNARCHITECT.COM


Gode Residence
1020 F STREET NE
WASHINGTON, DC 20002


BZA Submission Revised: 12.15.14

GRAPHIC SCALE: 1/4" = 1'-0"

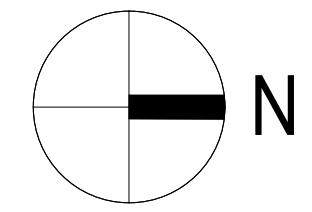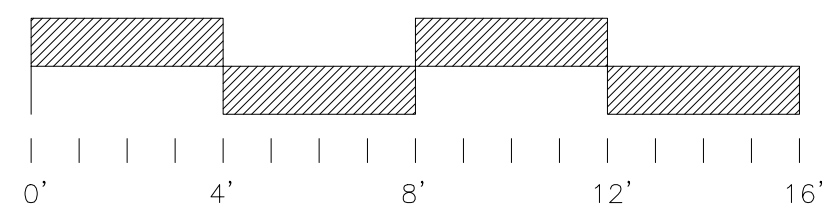

KEY:

 - DEMO -----
- EXISTING TO REMAIN  Board of Zoning Adjustment
District of Columbia
CASE NO.18933
EXHIBIT NO.29

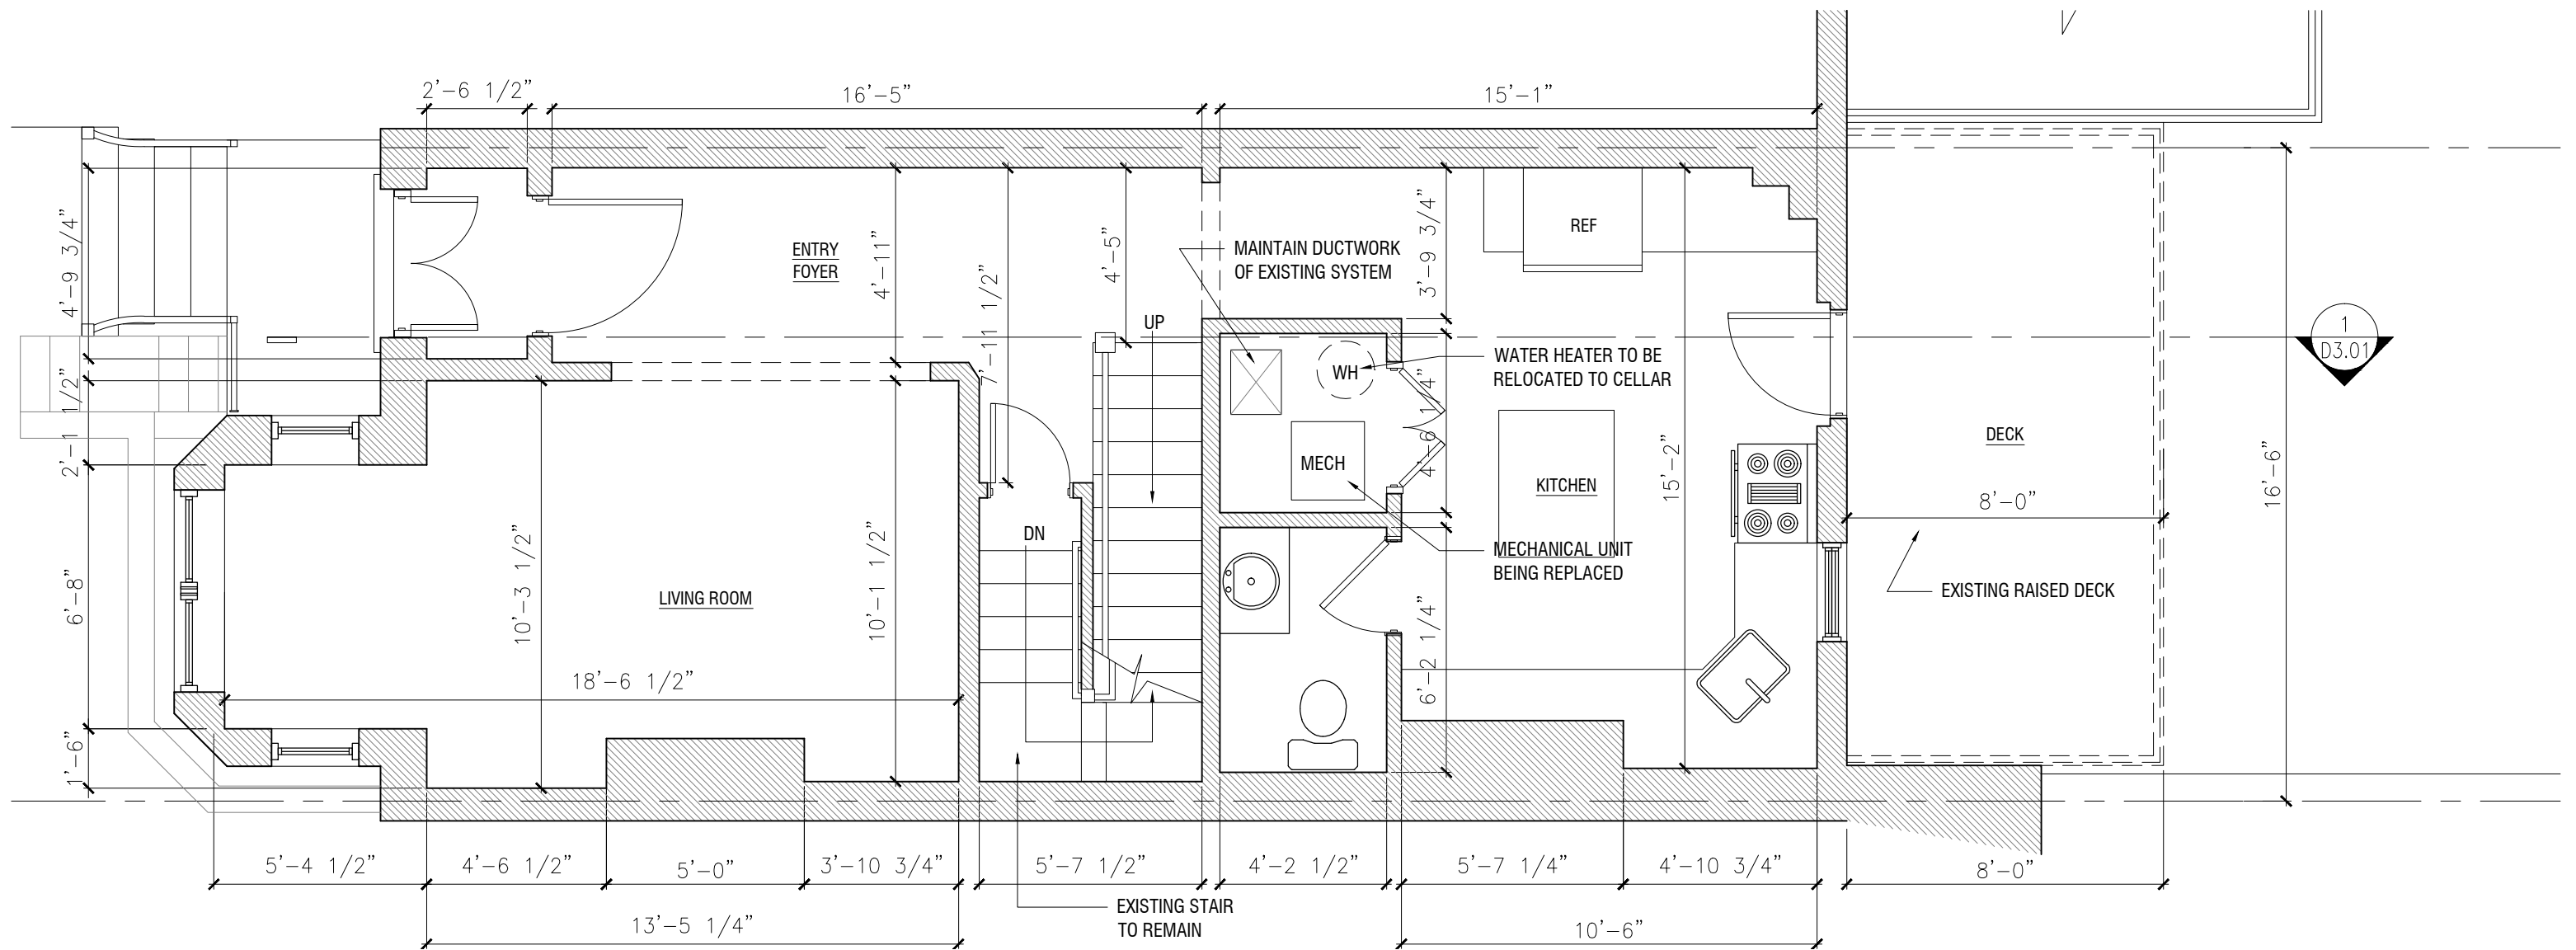

1 EXISTING FIRST FLOOR PLAN
SCALE: 1/4" = 1'-0"

JK_A

JONATHAN KUHN ARCHITECT

1611 CONNECTICUT AVE NW · SUITE 200
WASHINGTON, DC 20009



202.494.5061
JONATHAN@KUHNARCHITECT.COM
WWW.KUHNARCHITECT.COM

Gode Residence

1020 F STREET NE
WASHINGTON, DC 20002

BZA Submission Revised: 12.15.14


GRAPHIC SCALE: 1/4" = 1'-0"

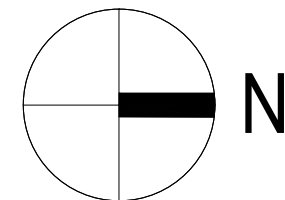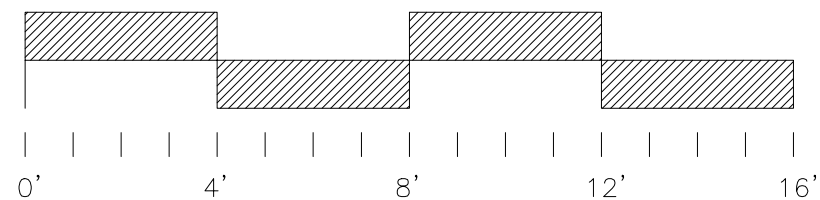

KEY:

DEMO -----

EXISTING TO REMAIN

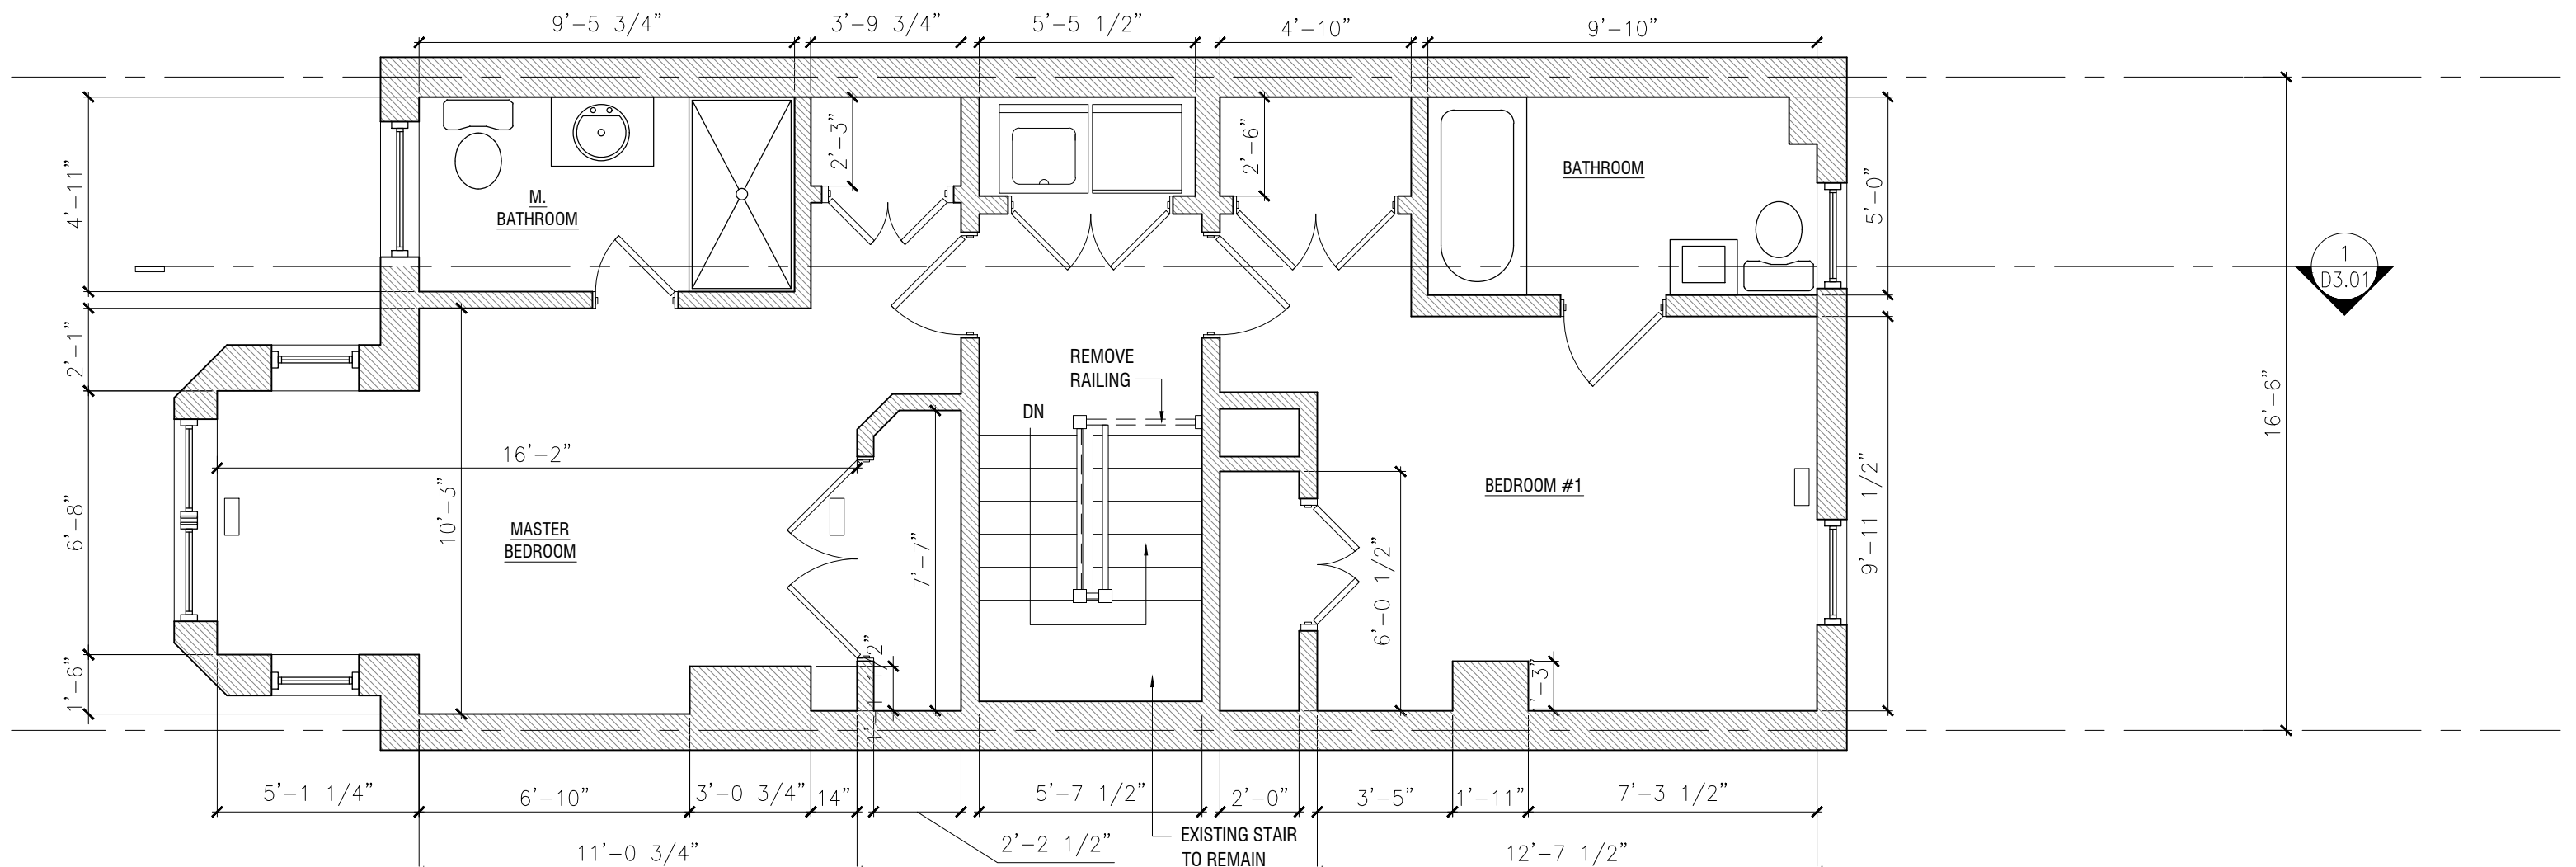

1 EXISTING SECOND FLOOR PLAN
SCALE: 1/4" = 1'-0"

JK_A

JONATHAN KUHN ARCHITECT

1611 CONNECTICUT AVE NW · SUITE 200
WASHINGTON, DC 20009



202.494.5061
JONATHAN@KUHNARCHITECT.COM
WWW.KUHNARCHITECT.COM

Gode Residence

1020 F STREET NE
WASHINGTON, DC 20002

BZA Submission Revised: 12.15.14


GRAPHIC SCALE: 1/4" = 1'-0"

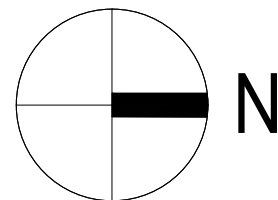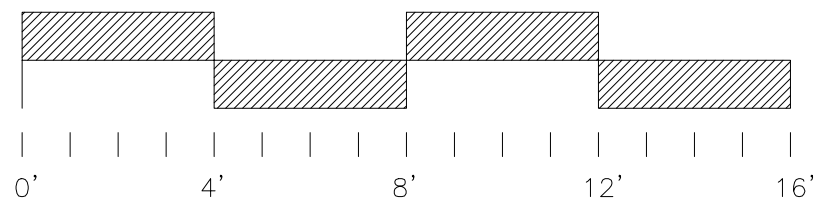

KEY:

DEMO -----

EXISTING TO REMAIN

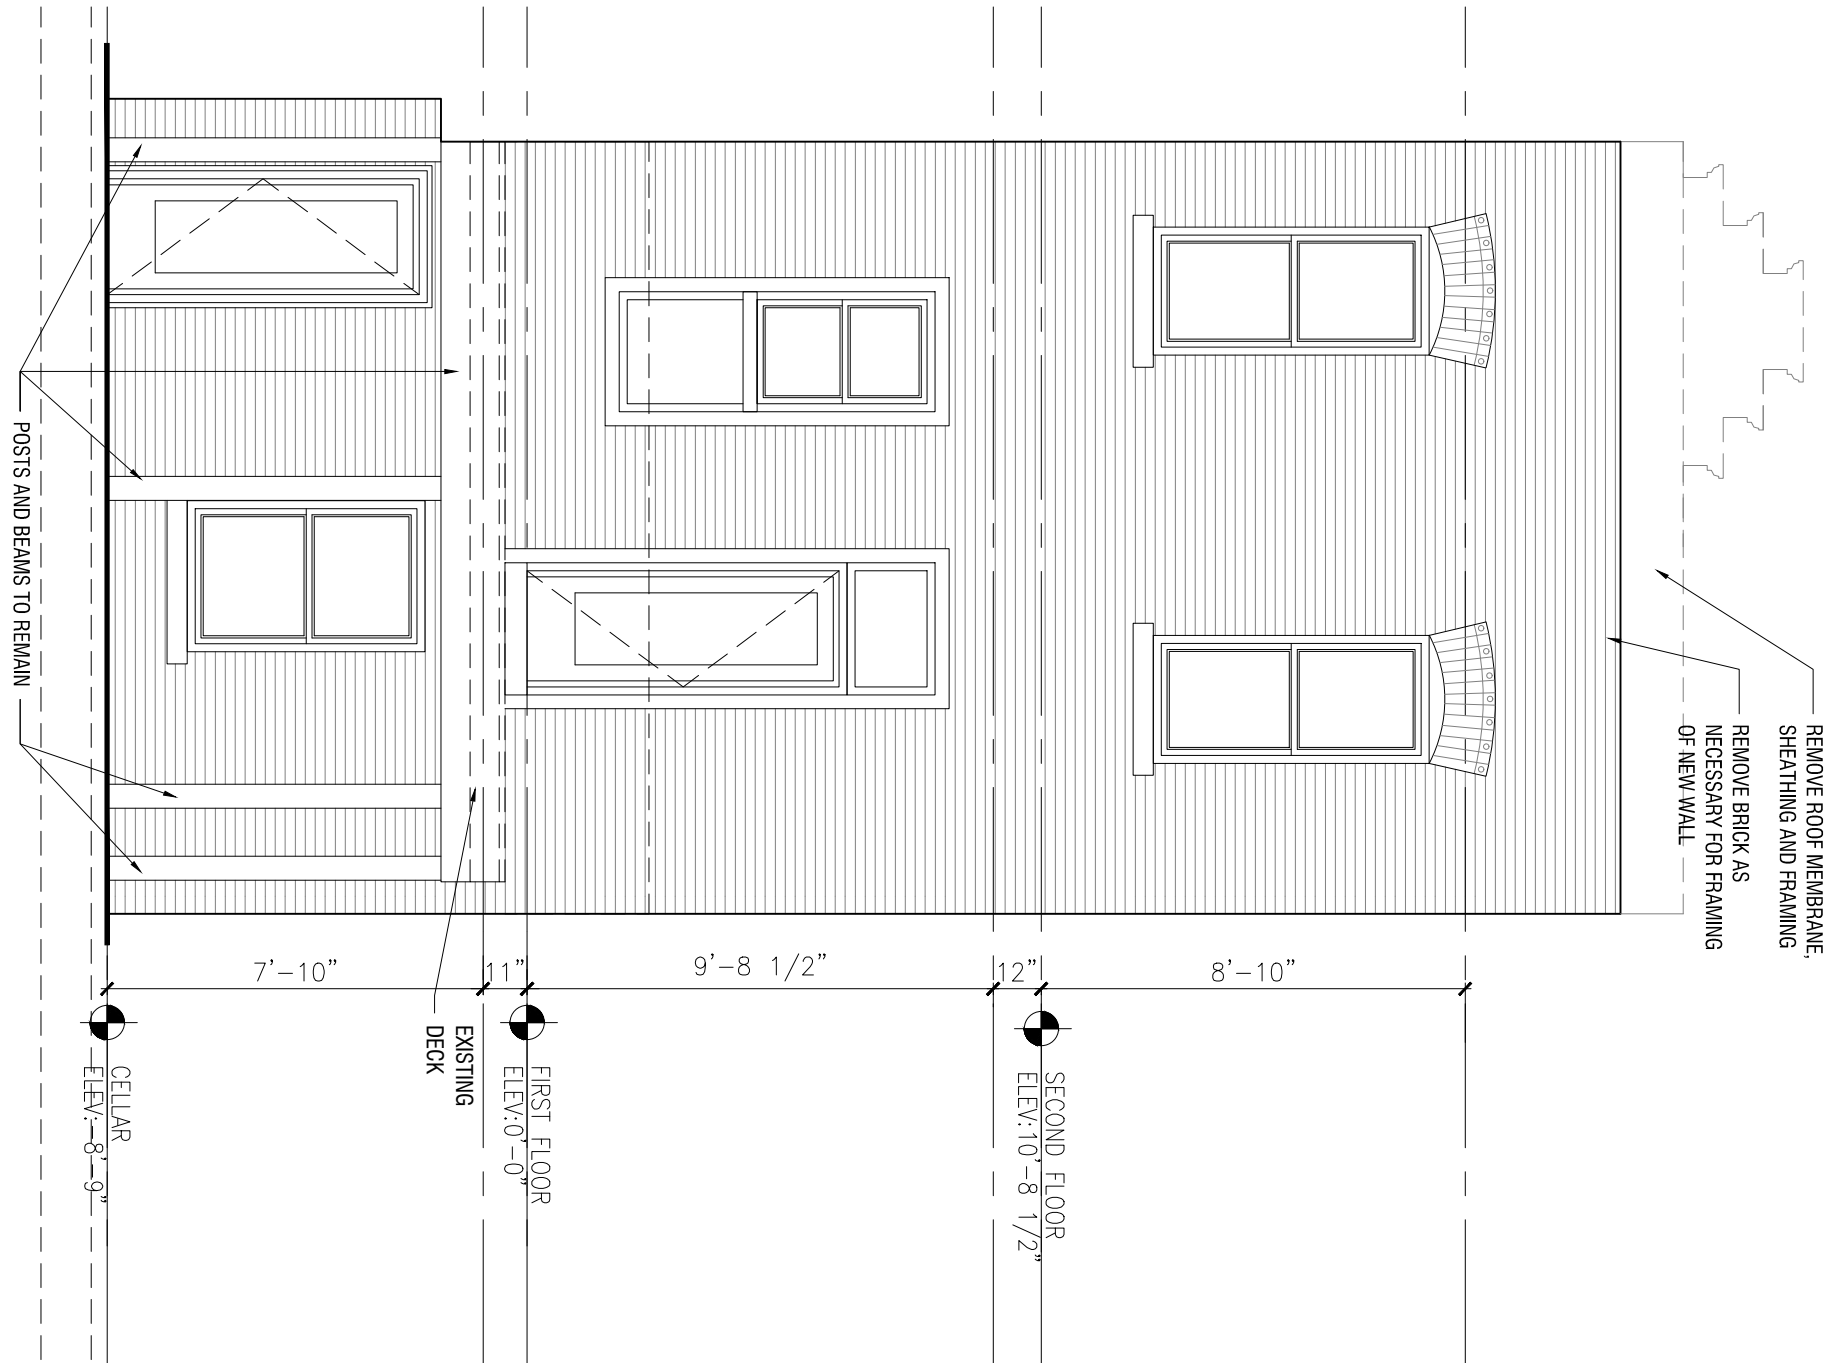

1 EXISTING REAR ELEVATION (NORTH)

JK_A

JONATHAN KUHN ARCHITECT

1611 CONNECTICUT AVE NW · SUITE 200
WASHINGTON, DC 20009


202.494.5061
JONATHAN@KUHNARCHITECT.COM
WWW.KUHNARCHITECT.COM

Gode Residence

1020 F STREET NE
WASHINGTON, DC 20002

BZA Submission Revised: 12.15.14

1 EXISTING FRONT ELEVATION (SOUTH)

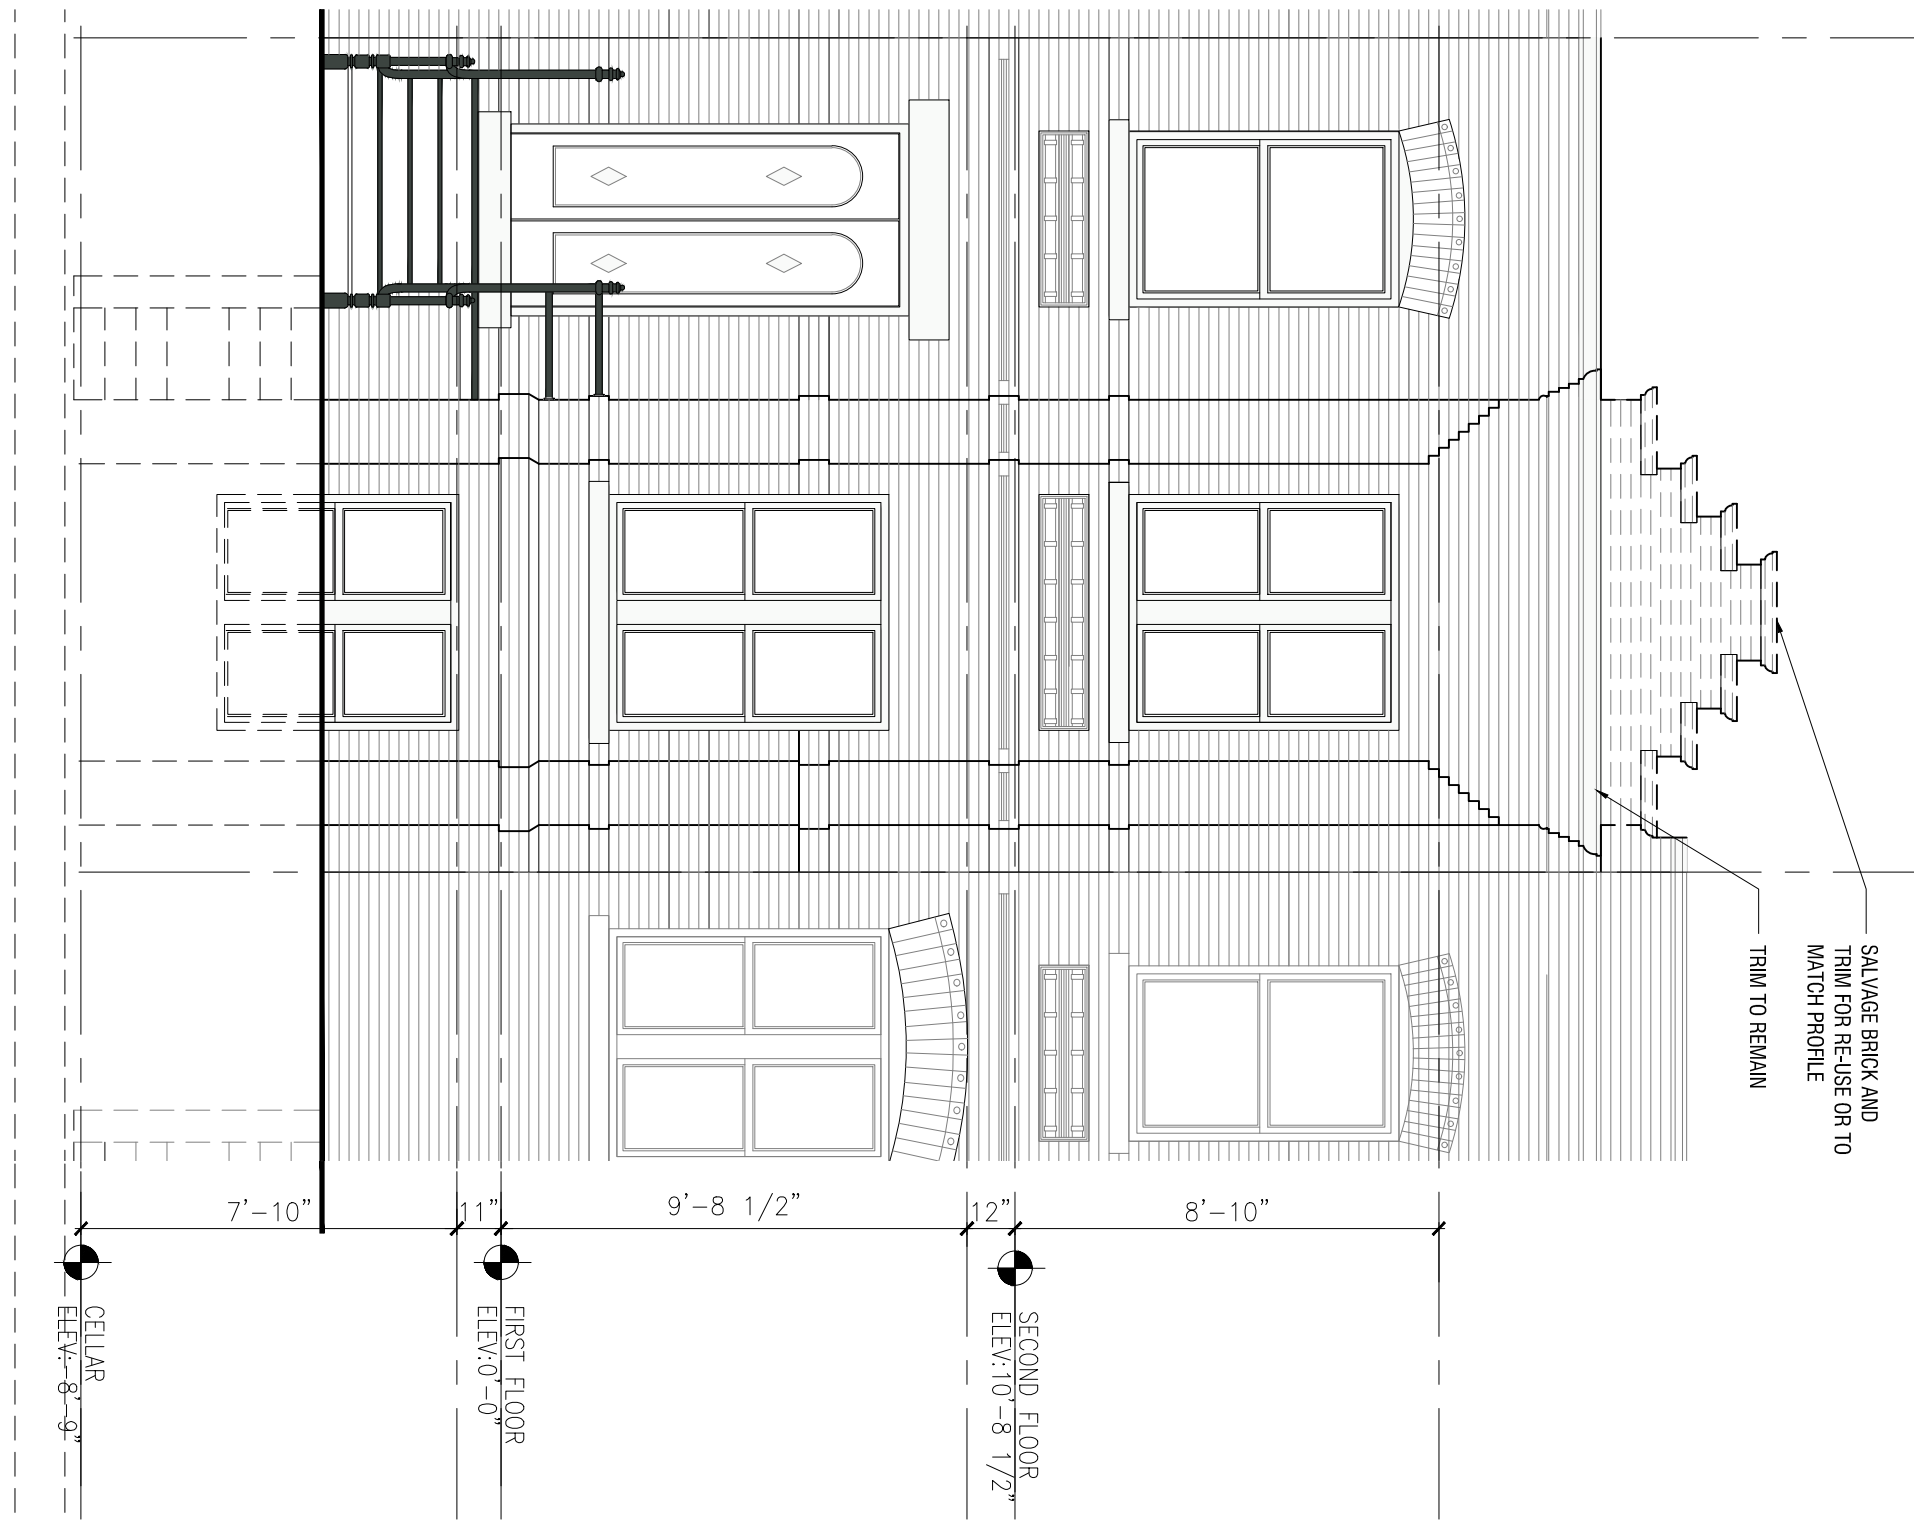

JK_A

JONATHAN KUHN ARCHITECT

1611 CONNECTICUT AVE NW · SUITE 200
WASHINGTON, DC 20009


202.494.5061
JONATHAN@KUHNARCHITECT.COM
WWW.KUHNARCHITECT.COM

Gode Residence

1020 F STREET NE
WASHINGTON, DC 20002

BZA Submission Revised:

12.15.14

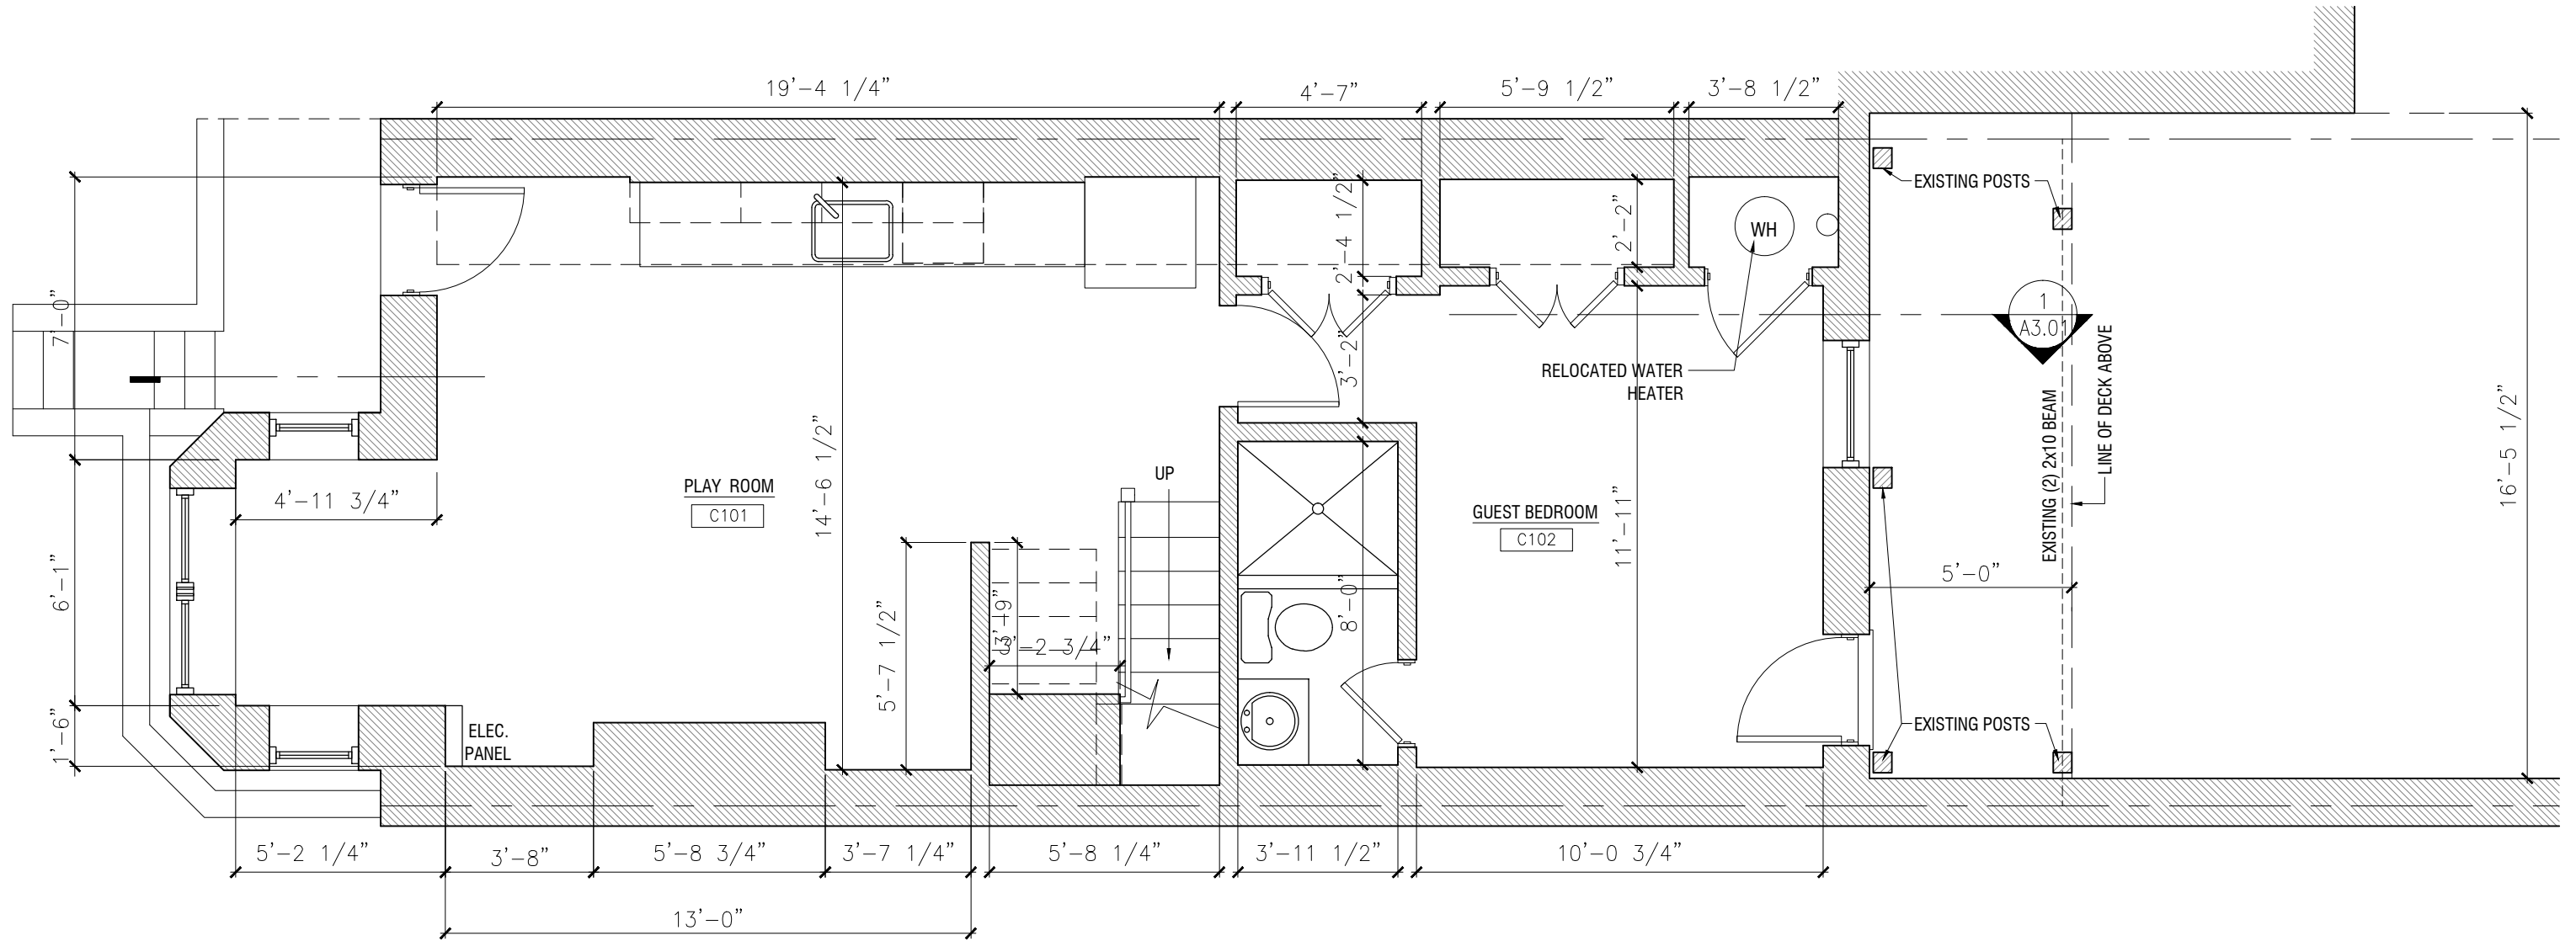

1 PROPOSED CELLAR FLOOR PLAN
SCALE: 1/4" = 1'-0"

JK_A

JONATHAN KUHN ARCHITECT

1611 CONNECTICUT AVE NW · SUITE 200
WASHINGTON, DC 20009



202.494.5061
JONATHAN@KUHNARCHITECT.COM
WWW.KUHNARCHITECT.COM

Gode Residence

1020 F STREET NE
WASHINGTON, DC 20002


BZA Submission Revised: 12.15.14


GRAPHIC SCALE: 1/4" = 1'-0"

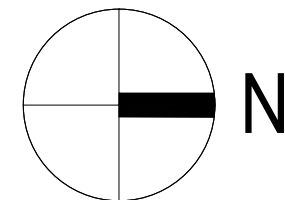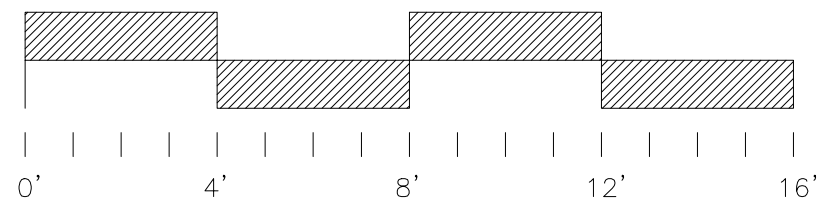

KEY:

PROPOSED 

 EXISTING TO REMAIN 

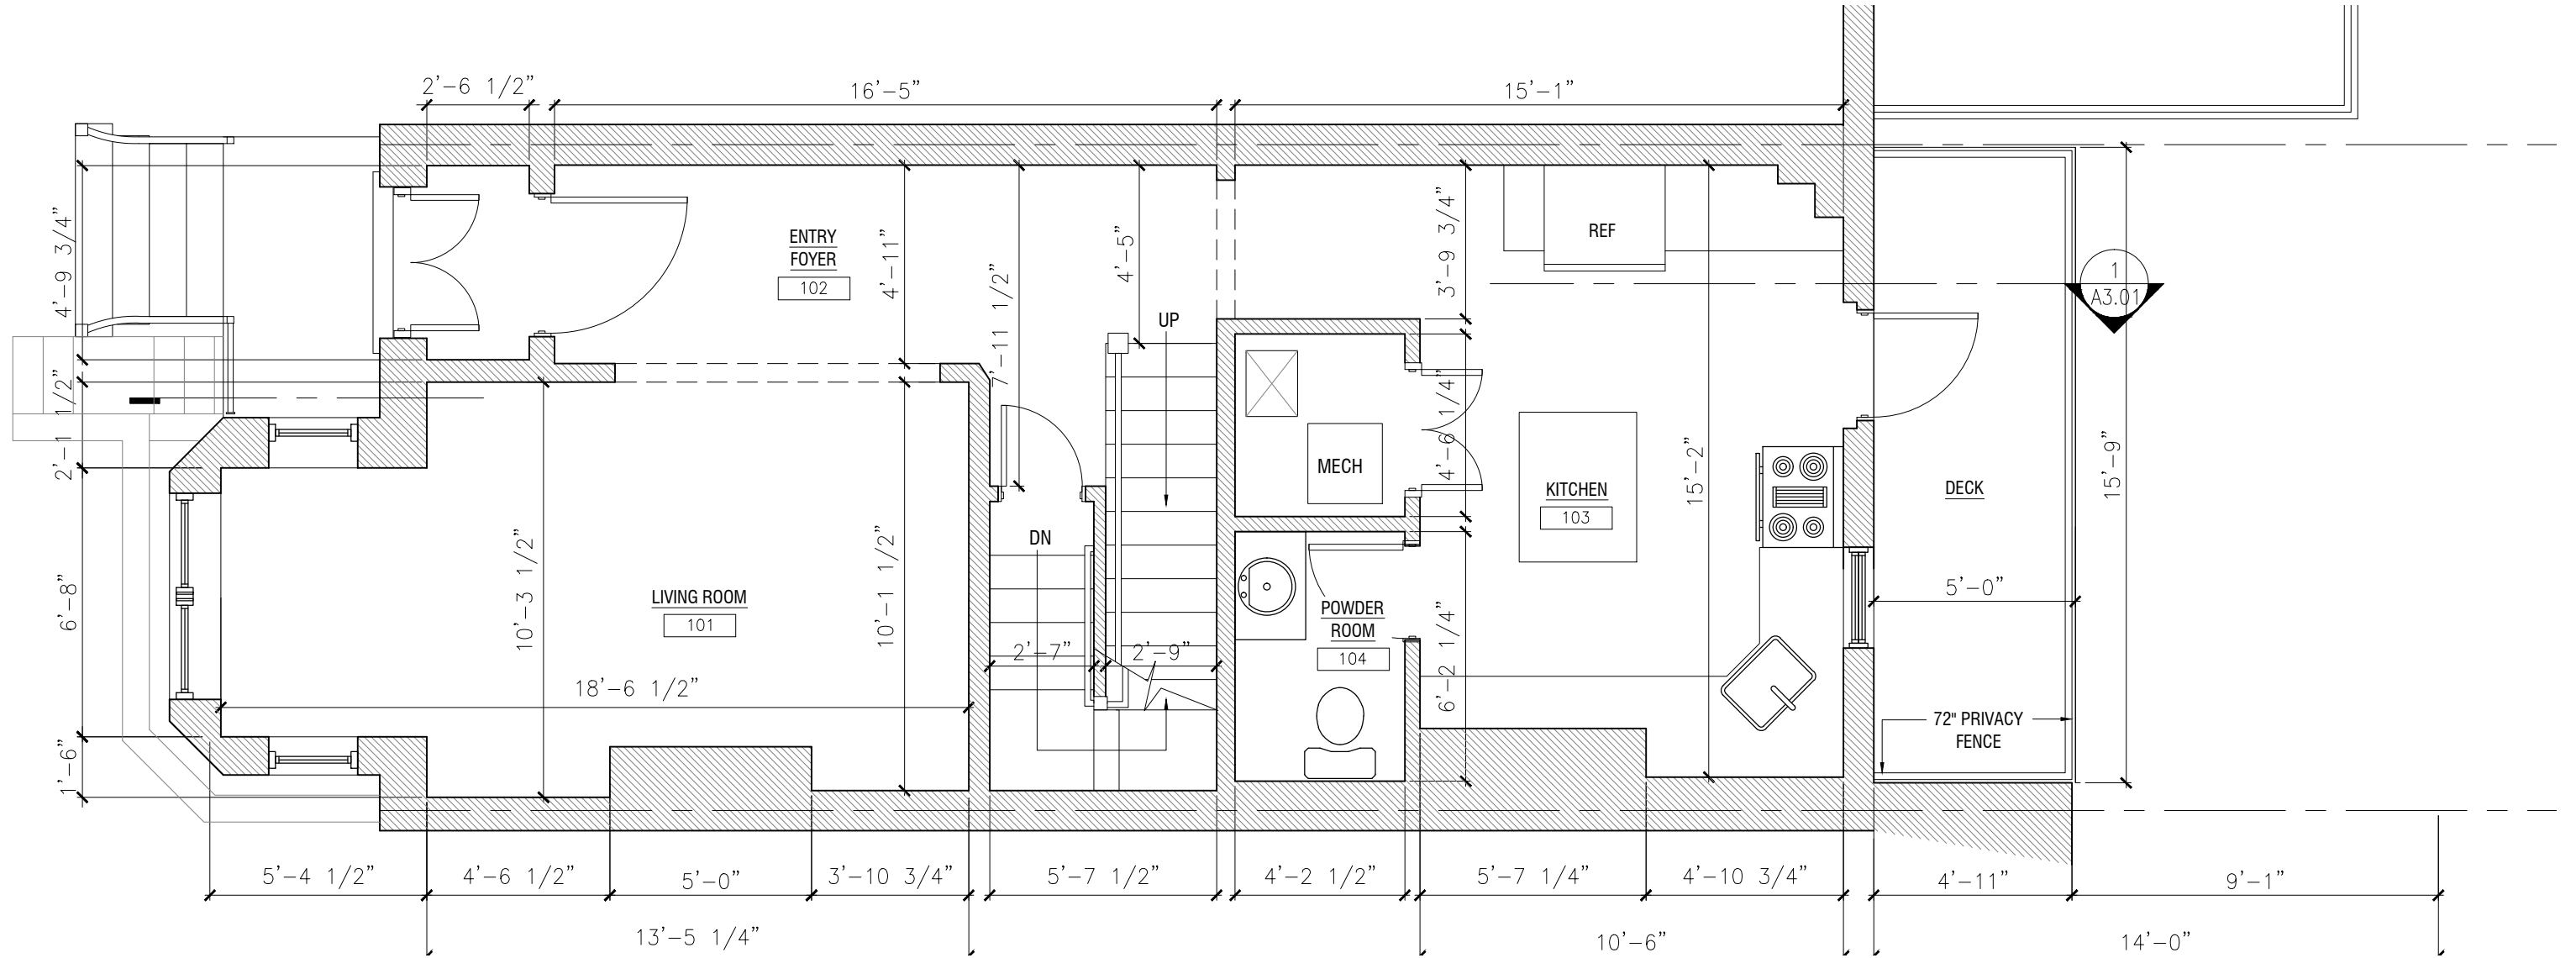

1 PROPOSED FIRST FLOOR PLAN
SCALE: 1/4" = 1'-0"

JK_A

JONATHAN KUHN ARCHITECT

1611 CONNECTICUT AVE NW · SUITE 200
WASHINGTON, DC 20009



202.494.5061
JONATHAN@KUHNARCHITECT.COM
WWW.KUHNARCHITECT.COM

Gode Residence

1020 F STREET NE
WASHINGTON, DC 20002

BZA Submission Revised: 12.15.14


GRAPHIC SCALE: 1/4" = 1'-0"

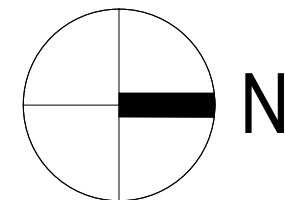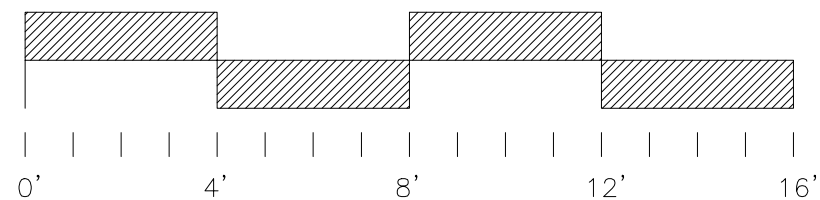

KEY:

PROPOSED 

EXISTING TO REMAIN 

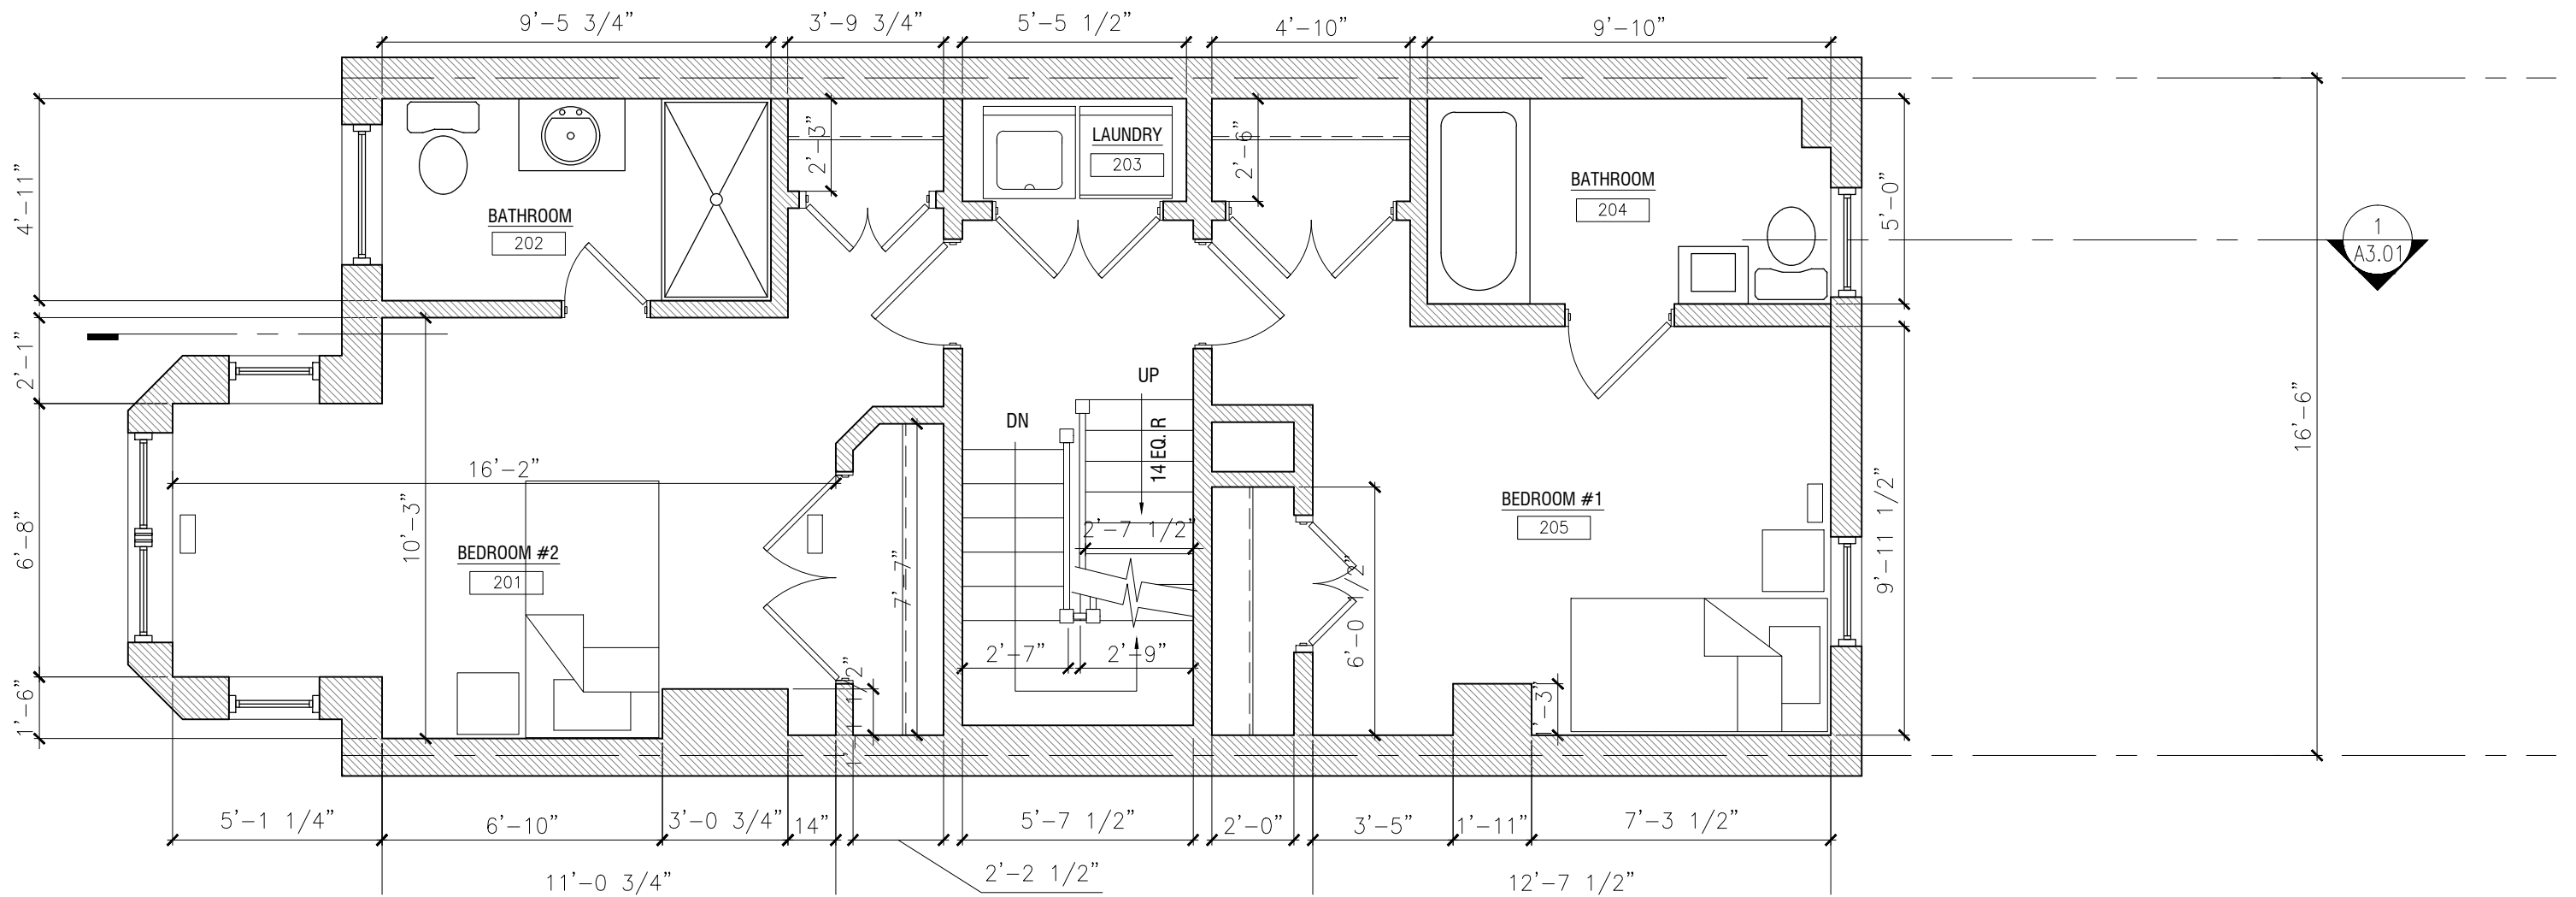

1 PROPOSED SECOND FLOOR PLAN
SCALE: 1/4" = 1'-0"

JK_A

JONATHAN KUHN ARCHITECT

1611 CONNECTICUT AVE NW · SUITE 200
WASHINGTON, DC 20009



202.494.5061
JONATHAN@KUHNARCHITECT.COM
WWW.KUHNARCHITECT.COM

Gode Residence

1020 F STREET NE
WASHINGTON, DC 20002


BZA Submission Revised: 12.15.14


GRAPHIC SCALE: 1/4" = 1'-0"

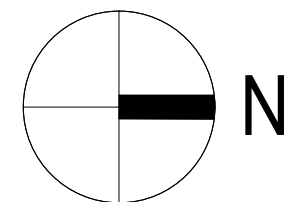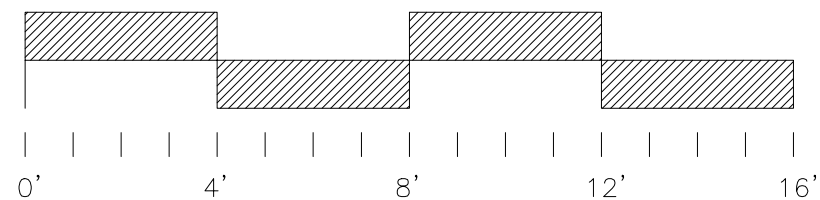

KEY:

PROPOSED 

 EXISTING TO REMAIN 

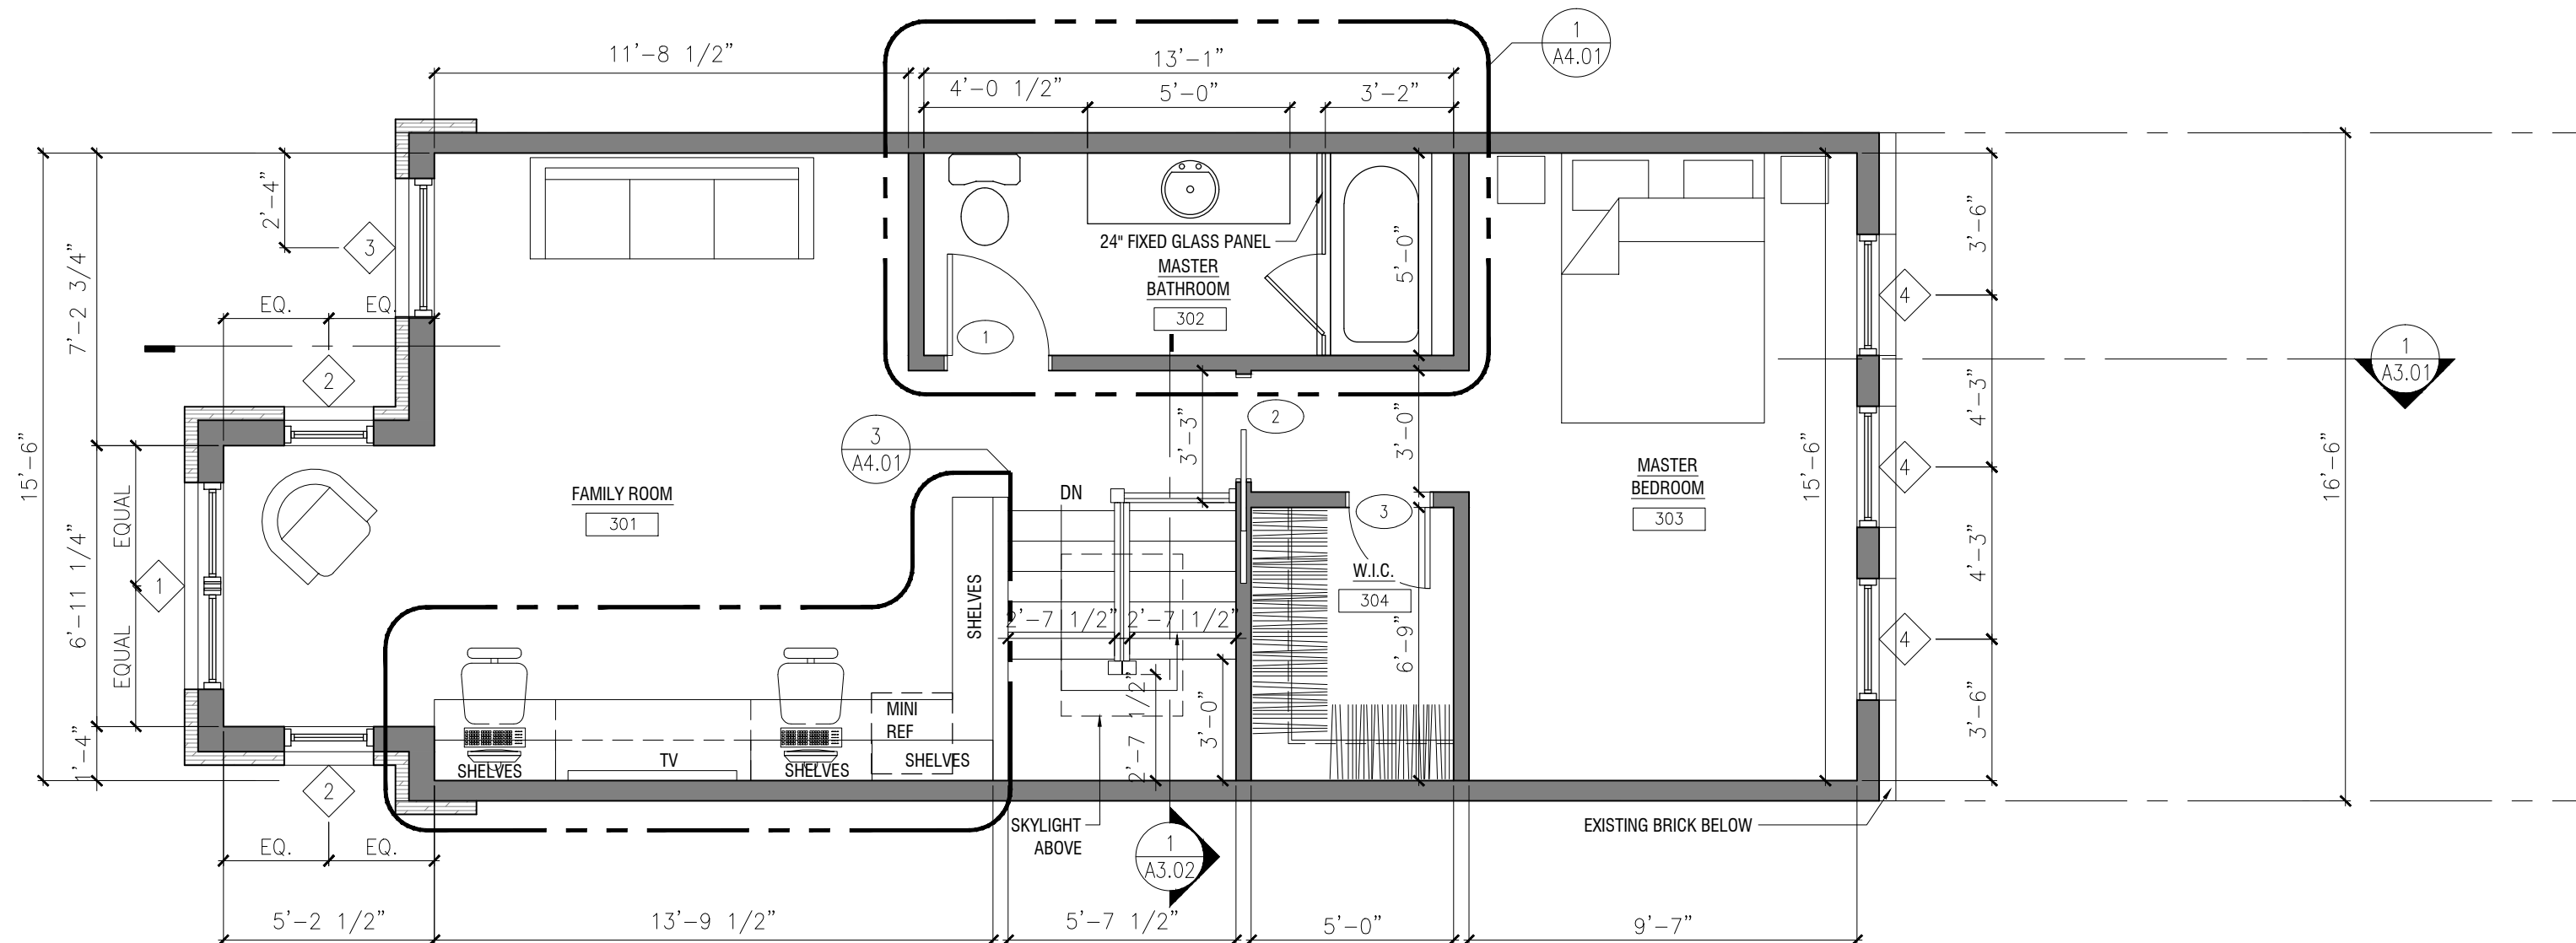

1 PROPOSED THIRD FLOOR PLAN
SCALE: 1/4" = 1'-0"

JK_A

JONATHAN KUHN ARCHITECT

1611 CONNECTICUT AVE NW · SUITE 200
WASHINGTON, DC 20009



202.494.5061
JONATHAN@KUHNARCHITECT.COM
WWW.KUHNARCHITECT.COM

Gode Residence

1020 F STREET NE
WASHINGTON, DC 20002

BZA Submission Revised: 12.15.14


GRAPHIC SCALE: 1/4" = 1'-0"

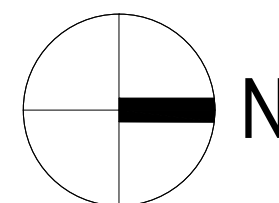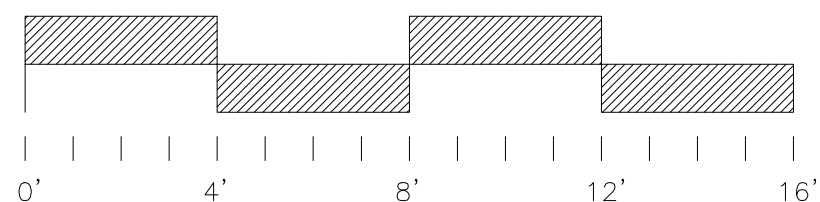

KEY:

PROPOSED

EXISTING TO REMAIN

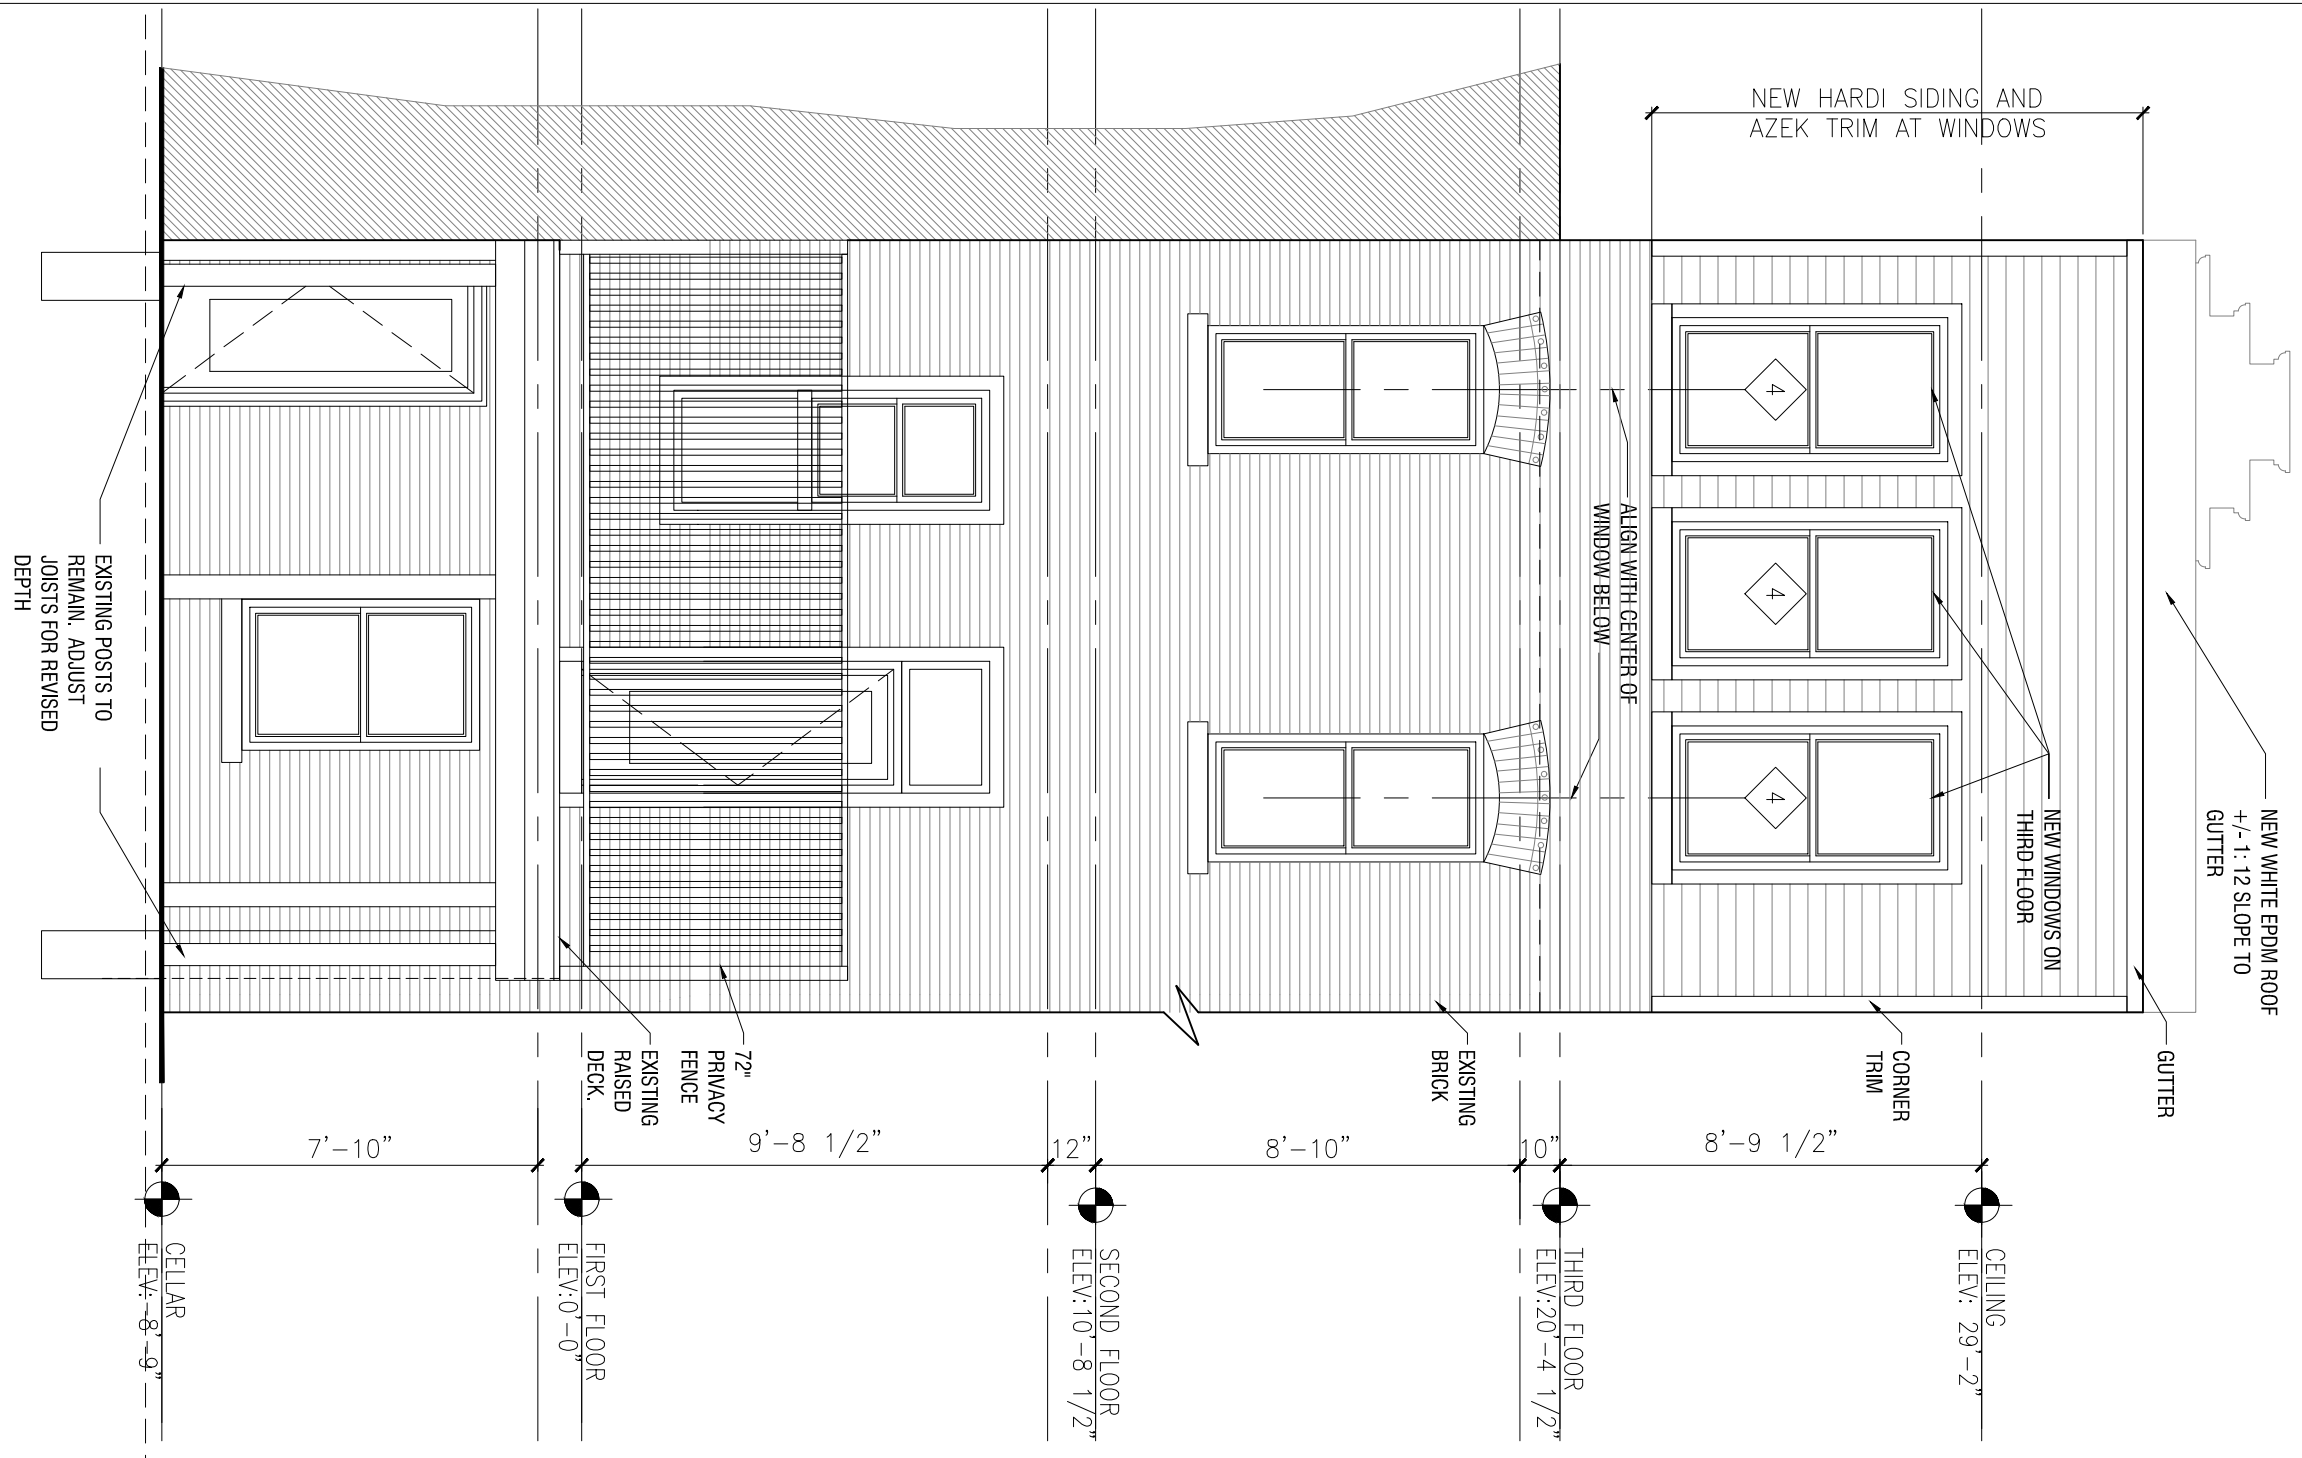

1 PROPOSED REAR ELEVATION (NORTH)
SCALE: 1/4" = 1'-0"

JK_A

JONATHAN KUHN ARCHITECT

1611 CONNECTICUT AVE NW · SUITE 200
WASHINGTON, DC 20009

202.494.5061
JONATHAN@KUHNARCHITECT.COM
WWW.KUHNARCHITECT.COM


Gode Residence

1020 F STREET NE
WASHINGTON, DC 20002

BZA Submission Revised:

12.15.14

GRAPHIC SCALE: 1/4" = 1'-0"

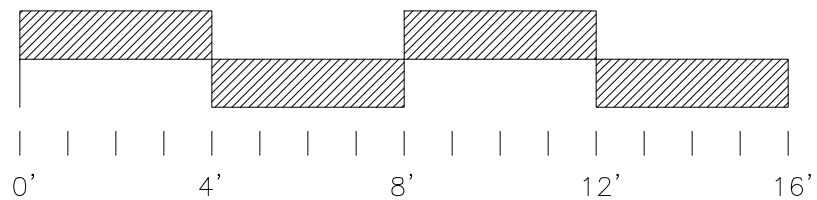



JK_A

JONATHAN KUHN ARCHITECT

1611 CONNECTICUT AVE NW · SUITE 200
WASHINGTON, DC 20009

202.494.5061
JONATHAN@KUHNARCHITECT.COM
WWW.KUHNARCHITECT.COM


Gode Residence


1020 F STREET NE
WASHINGTON, DC 20002

BZA Submission Revised:

12.15.14

GRAPHIC SCALE: 1/4" = 1'-0"

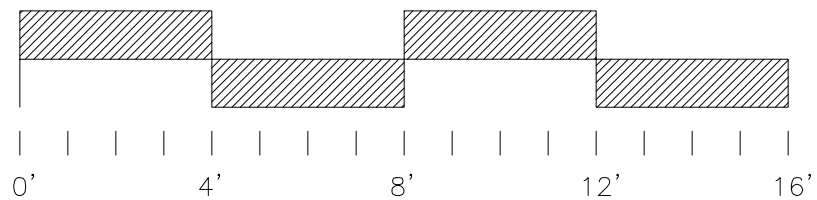

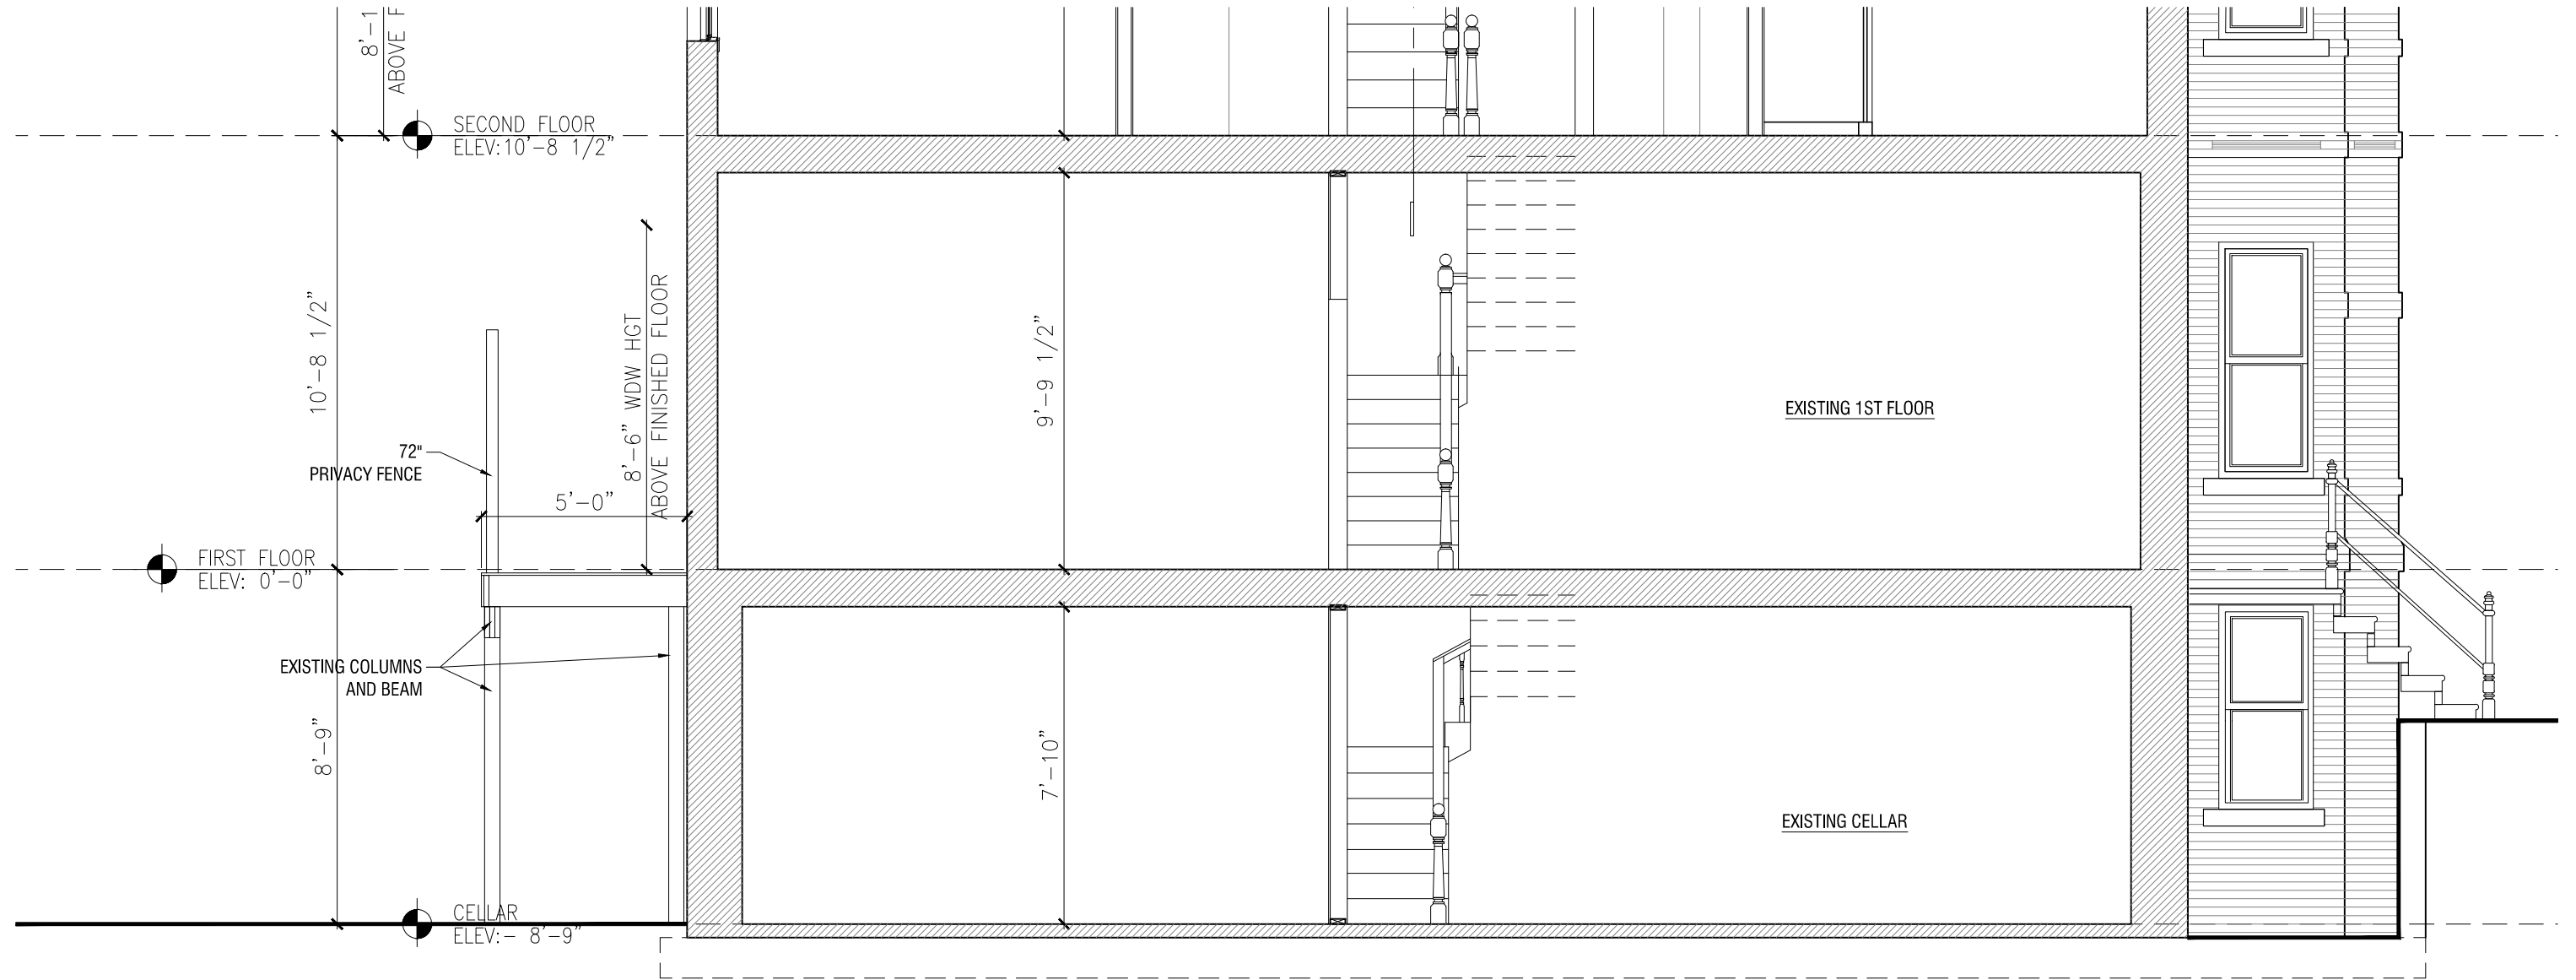

1 BUILDING SECTION – CELLAR AND FIRST FLOOR
 1/4" = 1'-0"

JK_A

JONATHAN KUHN ARCHITECT

1611 CONNECTICUT AVE NW · SUITE 200
 WASHINGTON, DC 20009

202.494.5061
 JONATHAN@KUHNARCHITECT.COM
 WWW.KUHNARCHITECT.COM

Gode Residence


1020 F STREET NE
 WASHINGTON, DC 20002

BZA Submission Revised:

12.15.14

NOTE: PROVIDE 1 LAYER TYPE 0.625" TYPE X GYPSUM WALL BOARD DIRECTLY UNDER ROOF SHEATHING, WITHIN 4'-0" OF PROPERTY LINE FOR ONE HOUR RATING.

NO PARAPET REQUIRED AS PER IBC 2006 704.11.5.2

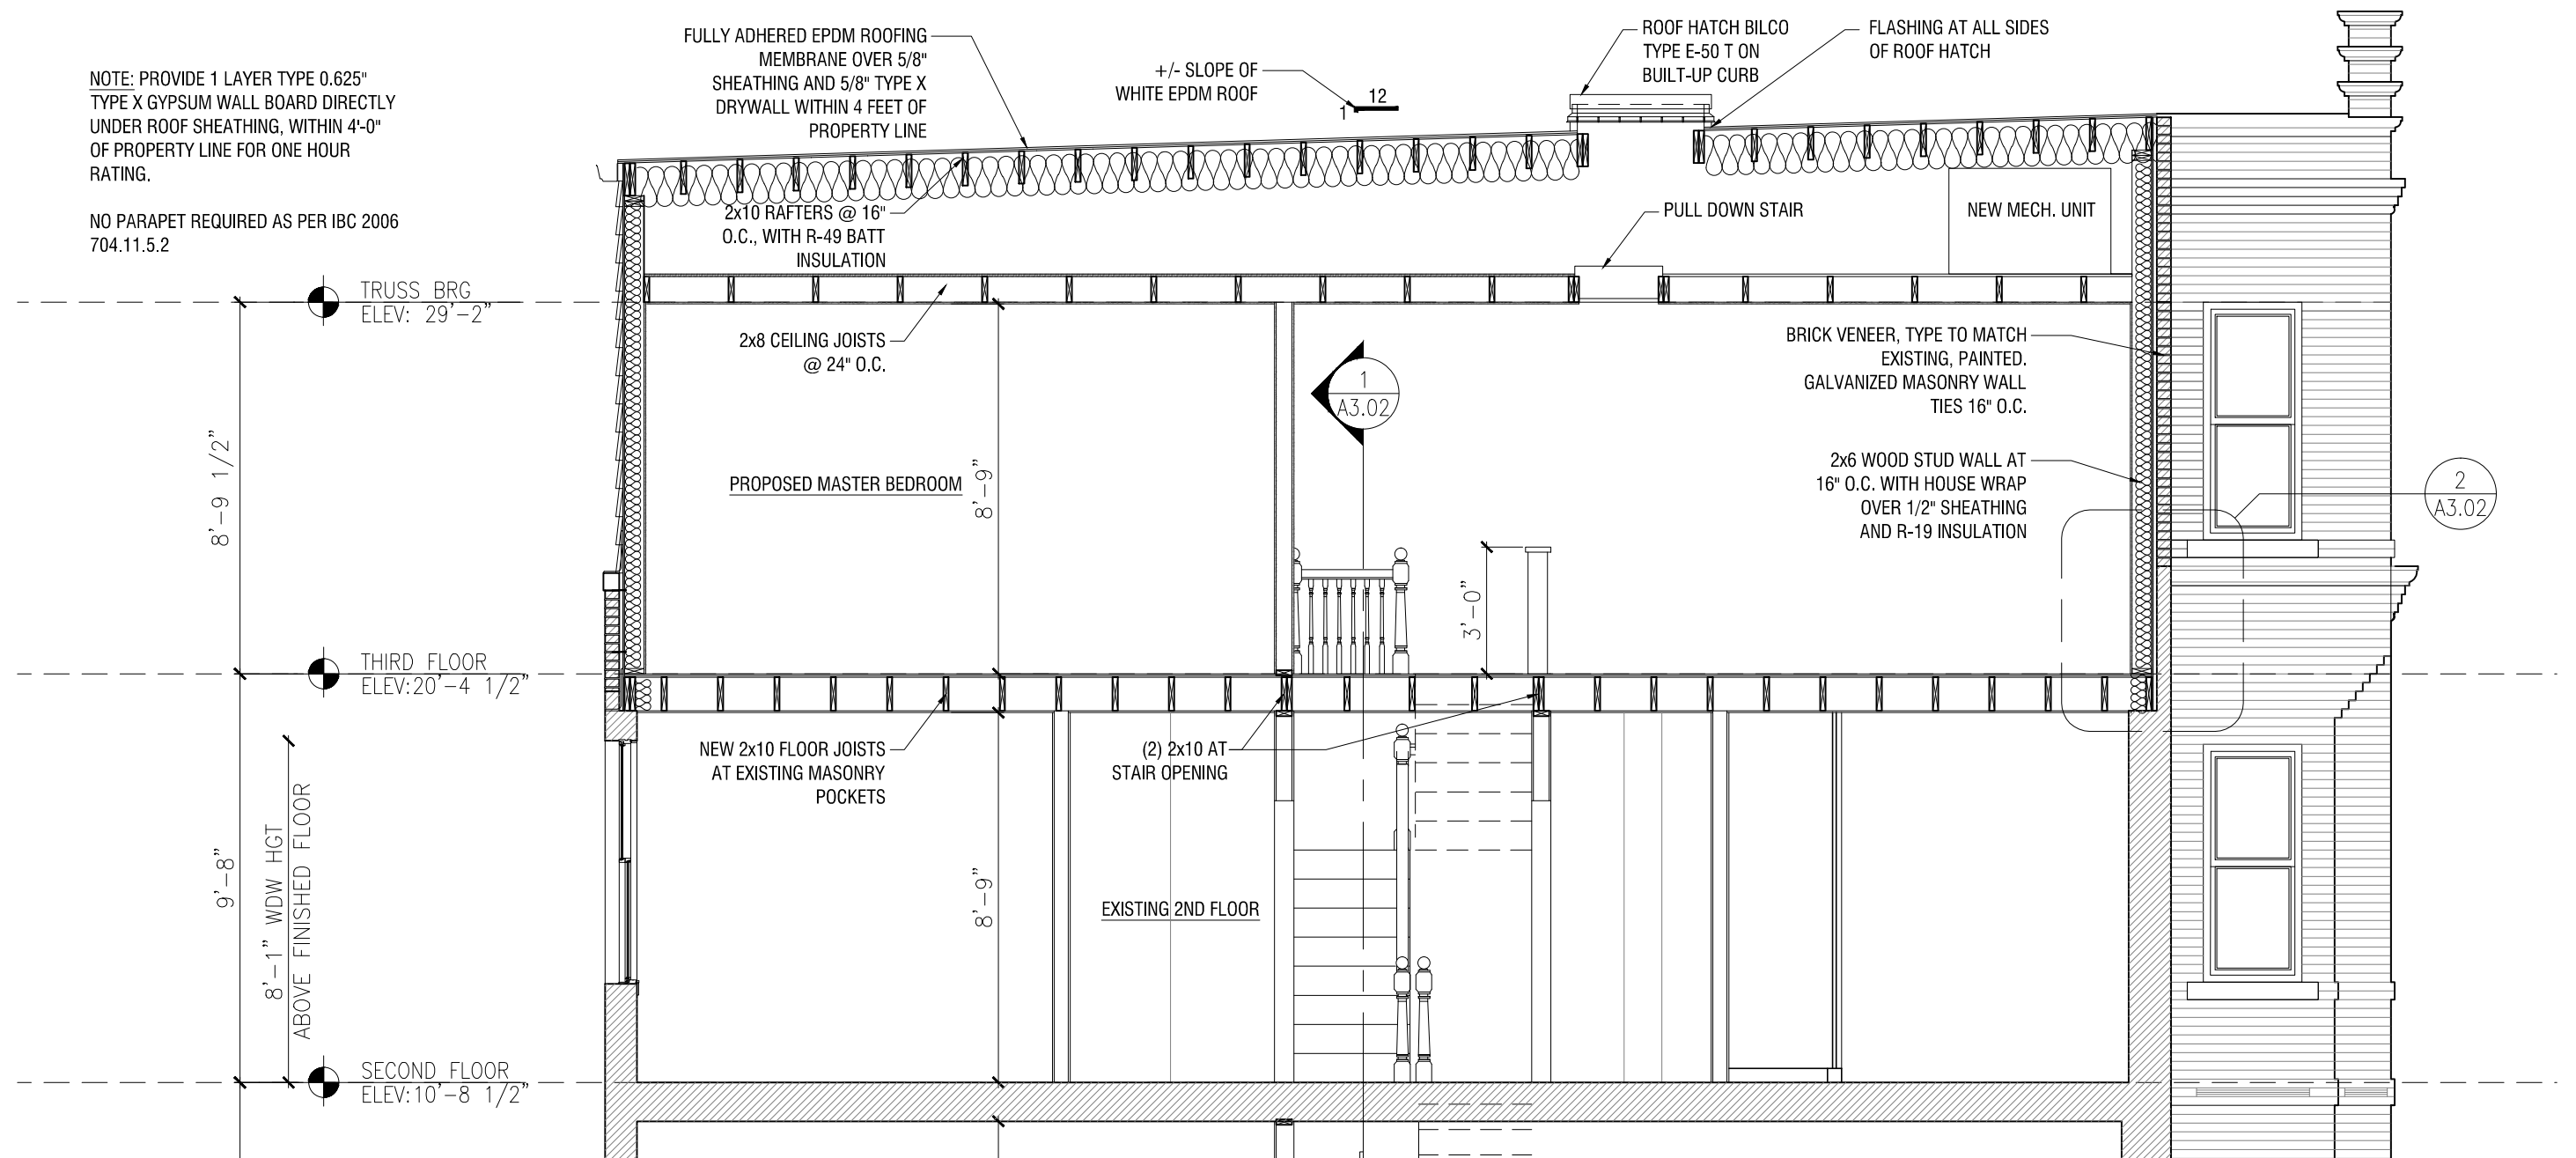

1 BUILDING SECTION - SECOND AND THIRD FLOOR
1/4" = 1'-0"

JK_A

JONATHAN KUHN ARCHITECT

1611 CONNECTICUT AVE NW · SUITE 200
WASHINGTON, DC 20009

202.494.5061
JONATHAN@KUHNARCHITECT.COM
WWW.KUHNARCHITECT.COM

Gode Residence

1020 F STREET NE
WASHINGTON, DC 20002

BZA Submission Revised: 12.15.14