



REDUCED 50%

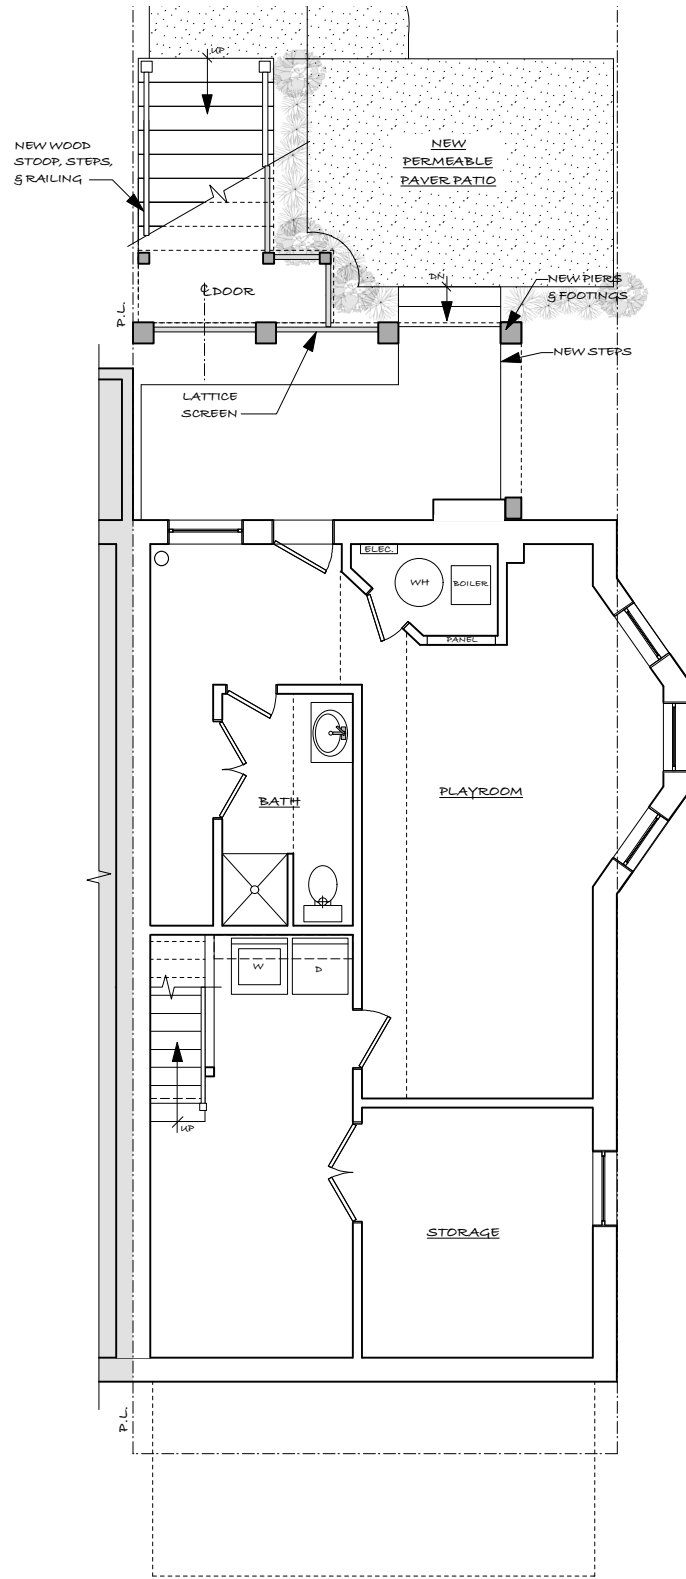

1 CELLAR FL PLAN
Scale: 1/4" = 1'-0"

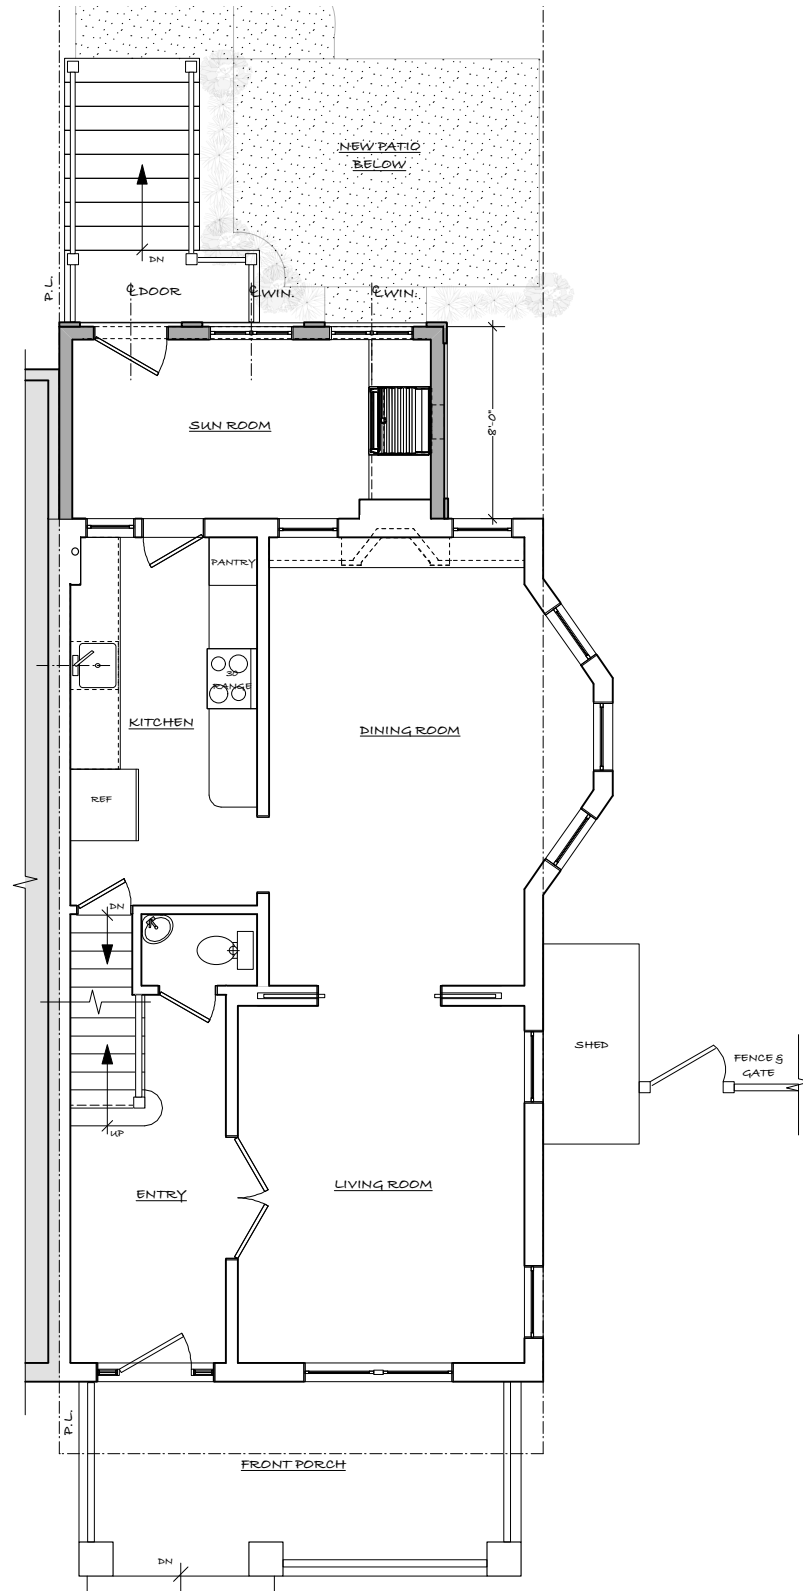

2 FIRST FL PLAN
Scale: 1/4" = 1'-0"

AHMANN LLC
ARCHITECTURAL SERVICES
4408 BEECHWOOD ROAD UNIVERSITY PARK, MARYLAND 20782

PHONE 301 864 1334
FAX 301 864 6818

PROPOSED PLANS
CELLAR & FIRST

SCALE: 1/4" = 1'-0"

GALLAS RESIDENCE
ADDITION & RENOVATION


4430 9TH STREET, NW
WASHINGTON, DC 20011

ISSUE DATE
3 OCTOBER 2014


A-1

Ahmann LLC
© 2014

REDUCED 50%

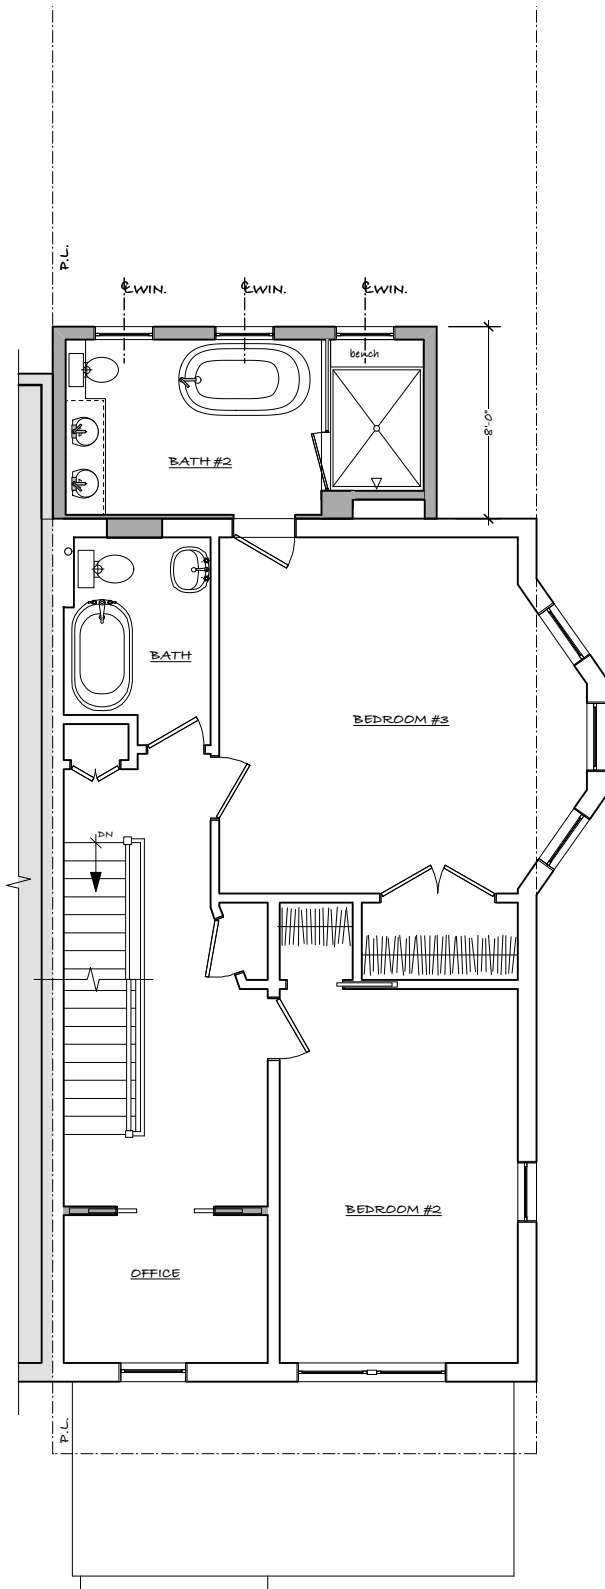

1 SECOND FL PLAN
Scale: 1/4" = 1'-0"

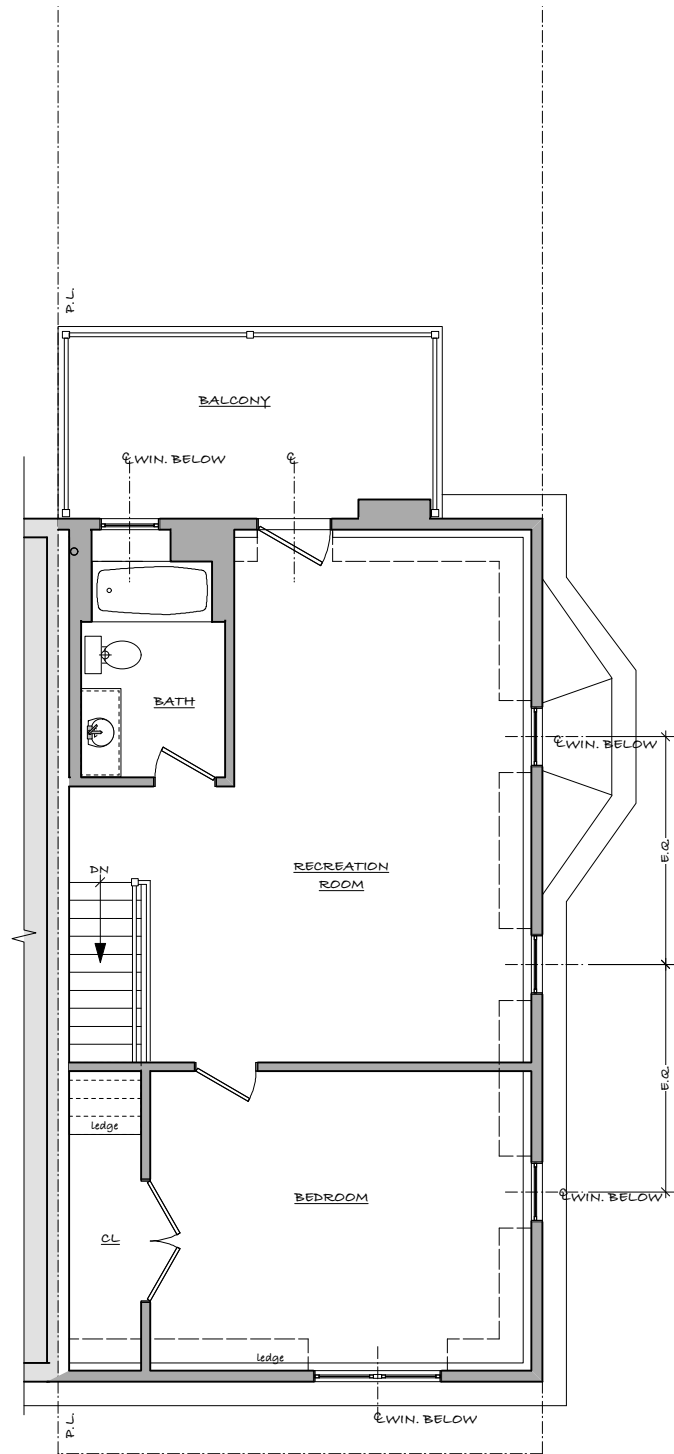

2 ATTIC FL PLAN
Scale: 1/4" = 1'-0"

REDUCED 50%



1 FRONT ELEVATION
Scale: 1/4" = 1'-0"



2 REAR ELEVATION
Scale: 1/4" = 1'-0"

AHMANN LLC
ARCHITECTURAL SERVICES
4408 BEECHWOOD ROAD UNIVERSITY PARK, MARYLAND 20782
PHONE: 301 864 1334
FAX: 301 864 6818

PROPOSED ELEVATIONS
FRONT & REAR

GALLAS RESIDENCE
ADDITION & RENOVATION

4430 9TH STREET, NW
WASHINGTON, DC 20011

SCALE: 1/4" = 1'-0"

ISSUE DATE
3 OCTOBER 2014

A-3

Ahmann LLC
© 2014

REDUCED 50%



1 SIDE ELEVATION
Scale: 1/4" = 1'-0"

AHMANN LLC
ARCHITECTURAL SERVICES
4408 BEECHWOOD ROAD UNIVERSITY PARK, MARYLAND 20782
PHONE 301 864 1334
FAX 301 864 6818

PROPOSED ELEVATIONS
RIGHT SIDE
SCALE: 1/4" = 1'-0"



GALLAS RESIDENCE
ADDITION & RENOVATION
4430 9TH STREET, NW
WASHINGTON, DC 20011

ISSUE DATE
3 OCTOBER 2014

A-4

Ahmann LLC
© 2014

REDUCED 50%

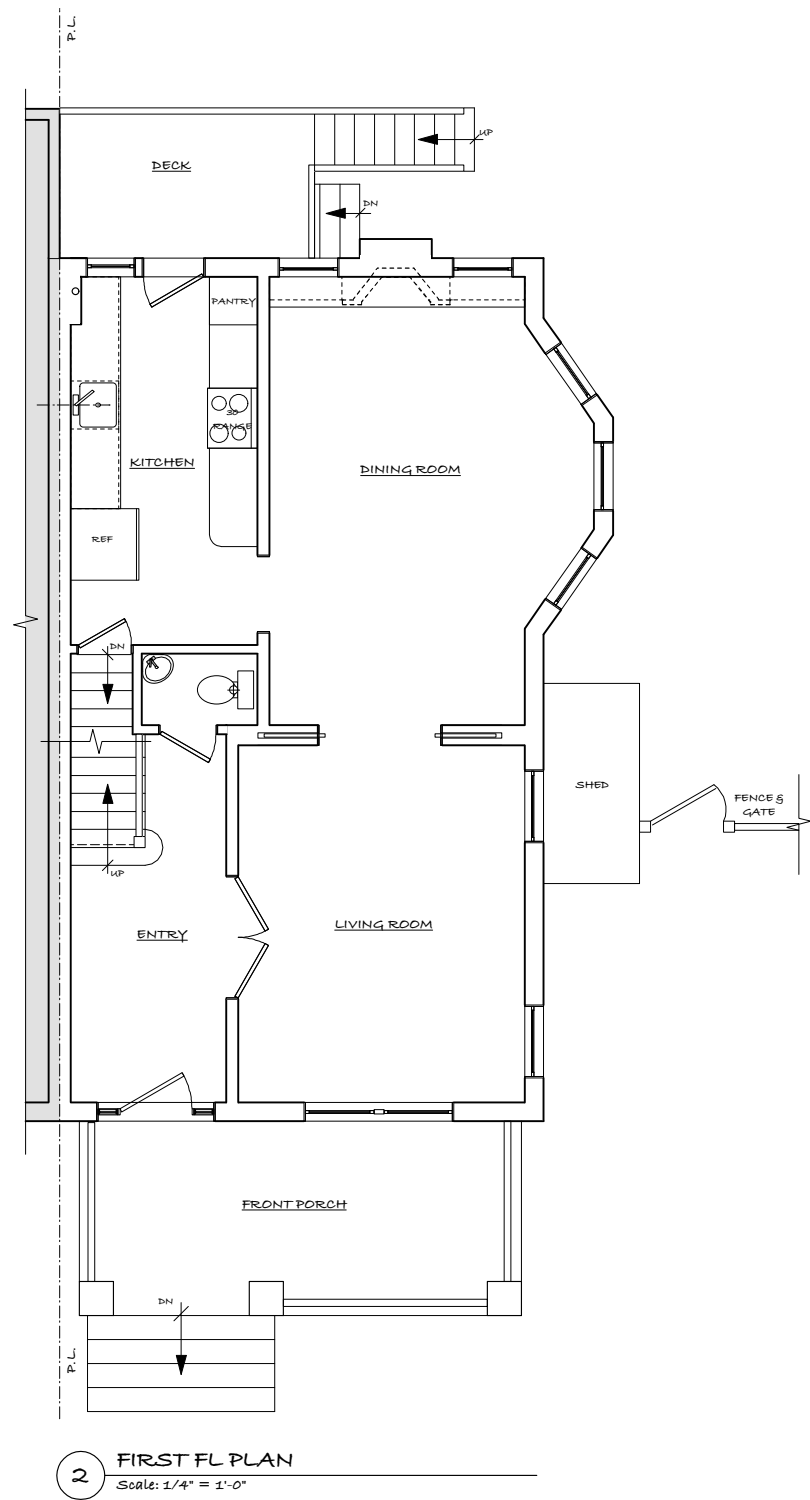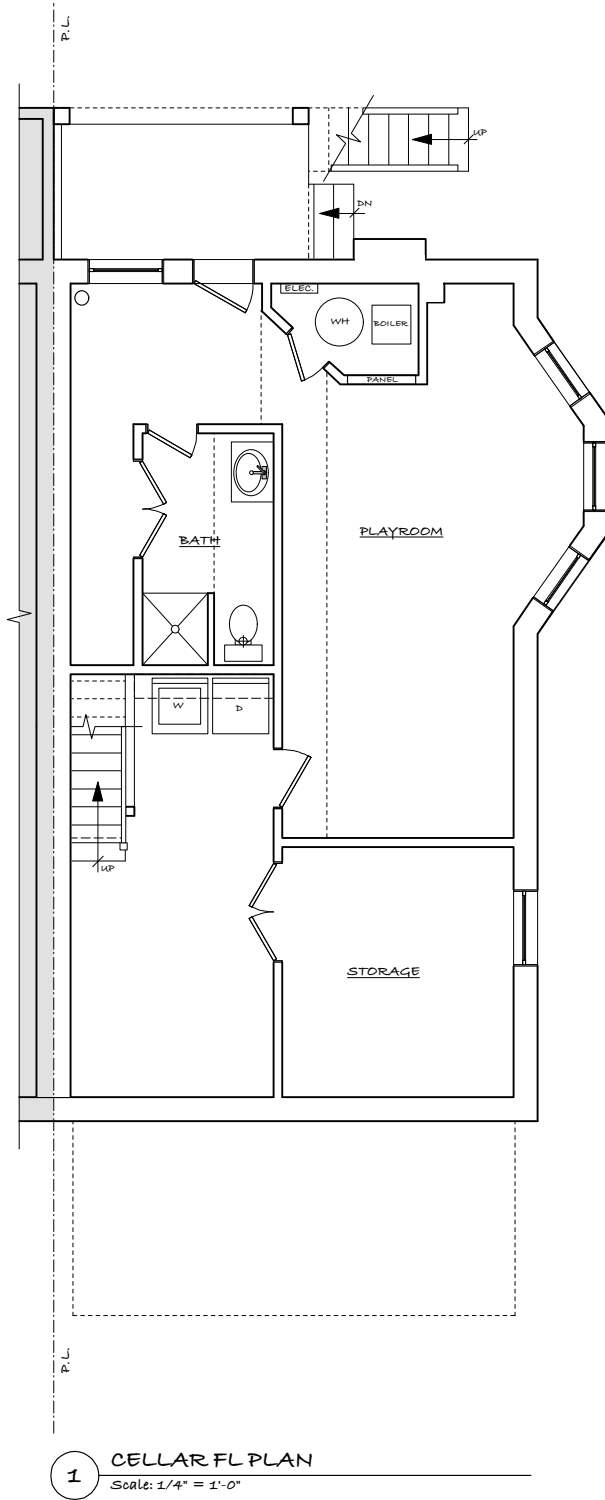

AHMANNN LLC
ARCHITECTURAL SERVICES
44108 BEECHWOOD ROAD UNIVERSITY PARK, MARYLAND 20782
PHONE 301 864 1334
FAX 301 864 6818

MEASURED PLANS
CELLAR & FIRST

SCALE: 1/4" = 1'-0"


GALLAS RESIDENCE
ADDITION & RENOVATION
4430 9TH STREET, NW
WASHINGTON, DC 20011

ISSUE DATE
3 OCTOBER 2014


MD-1

Ahmann LLC
© 2014

REDUCED 50%

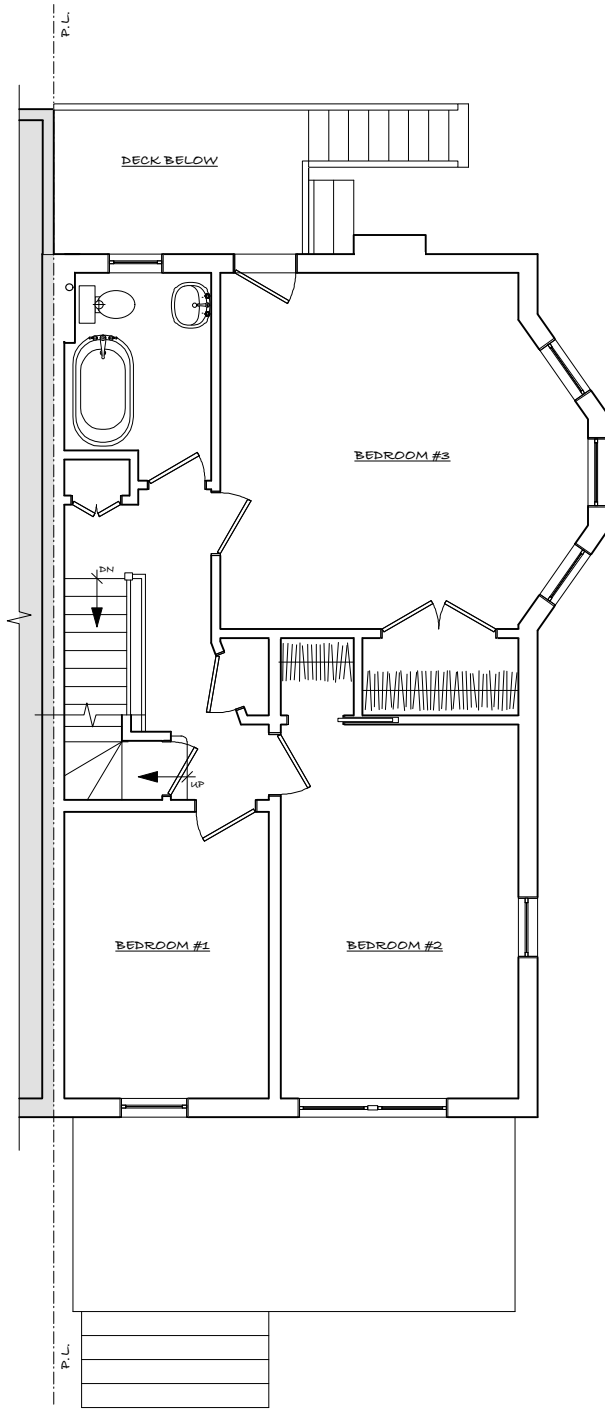

1 SECOND FL PLAN
Scale: 1/4" = 1'-0"

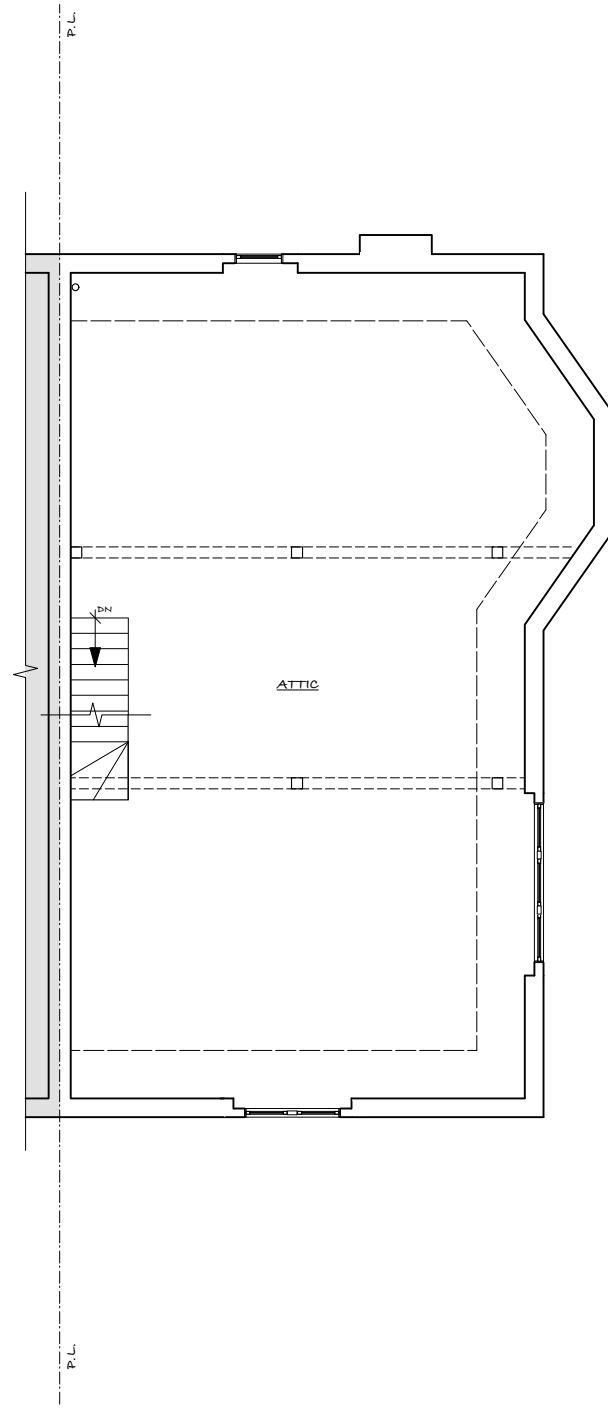

2 ATTIC FL PLAN
Scale: 1/4" = 1'-0"

ISSUE DATE
3 OCTOBER 2014

MD-2

Ahmann LLC
© 2014

GALLAS RESIDENCE
ADDITION & RENOVATION

4430 9TH STREET, NW
WASHINGTON, DC 20011

MEASURED PLANS
SECOND FL & ATTIC

SCALE: 1/4" = 1'-0"

AHMANN LLC
ARCHITECTURAL SERVICES


4408 BEECHWOOD ROAD UNIVERSITY PARK, MARYLAND 20782

PHONE 301 864 1334
FAX 301 864 6818

REDUCED 50%



1 FRONT ELEVATION
Scale: 1/4" = 1'-0"

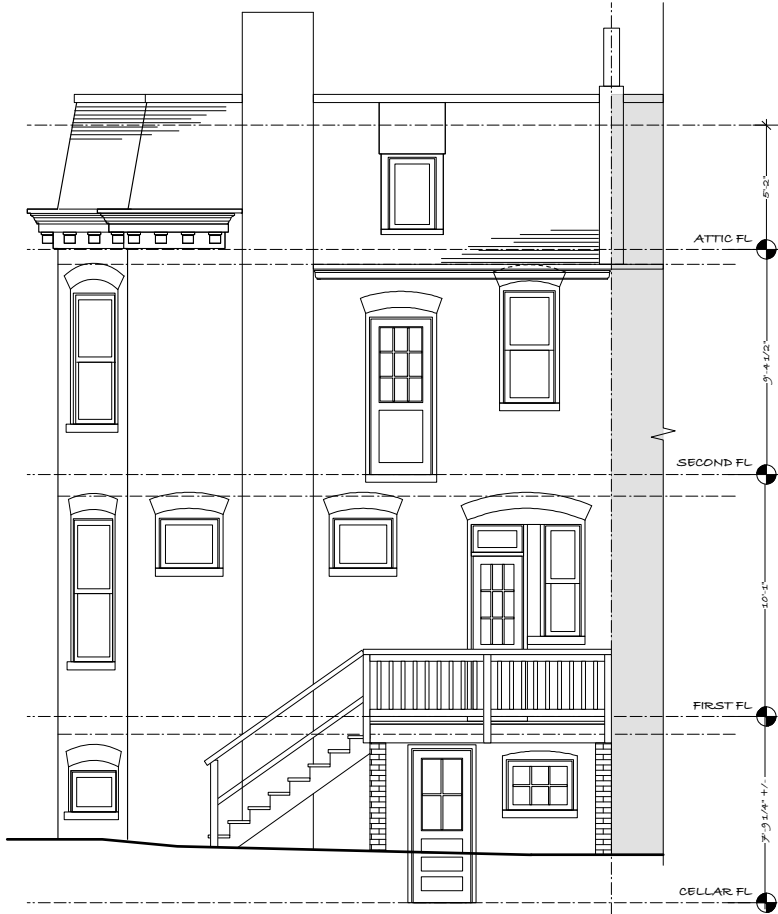

2 REAR ELEVATION
Scale: 1/4" = 1'-0"

ISSUE DATE
3 OCTOBER 2014

MD-3

Ahmann LLC
© 2014

GALLAS RESIDENCE
ADDITION & RENOVATION

4430 9TH STREET, NW
WASHINGTON, DC 20011

MEASURED ELEVATIONS
FRONT & REAR

SCALE: 1/4" = 1'-0"

AHMANN LLC
ARCHITECTURAL SERVICES

4408 BEECHWOOD ROAD UNIVERSITY PARK, MARYLAND 20782

PHONE 301 864 1334
FAX 301 864 6818

REDUCED 50%



1 SIDE ELEVATION
Scale: 1/4" = 1'-0"

ISSUE DATE
3 OCTOBER 2014

MD-4

Ahmann LLC
© 2014

GALLAS RESIDENCE
ADDITION & RENOVATION

4430 9TH STREET, NW
WASHINGTON, DC 20011

MEASURED ELEVATIONS
RIGHT SIDE

SCALE: 1/4" = 1'-0"

AHMANN LLC
ARCHITECTURAL SERVICES

4408 BEECHWOOD ROAD UNIVERSITY PARK, MARYLAND 20782

PHONE 301 864 1334
FAX 301 864 6818