



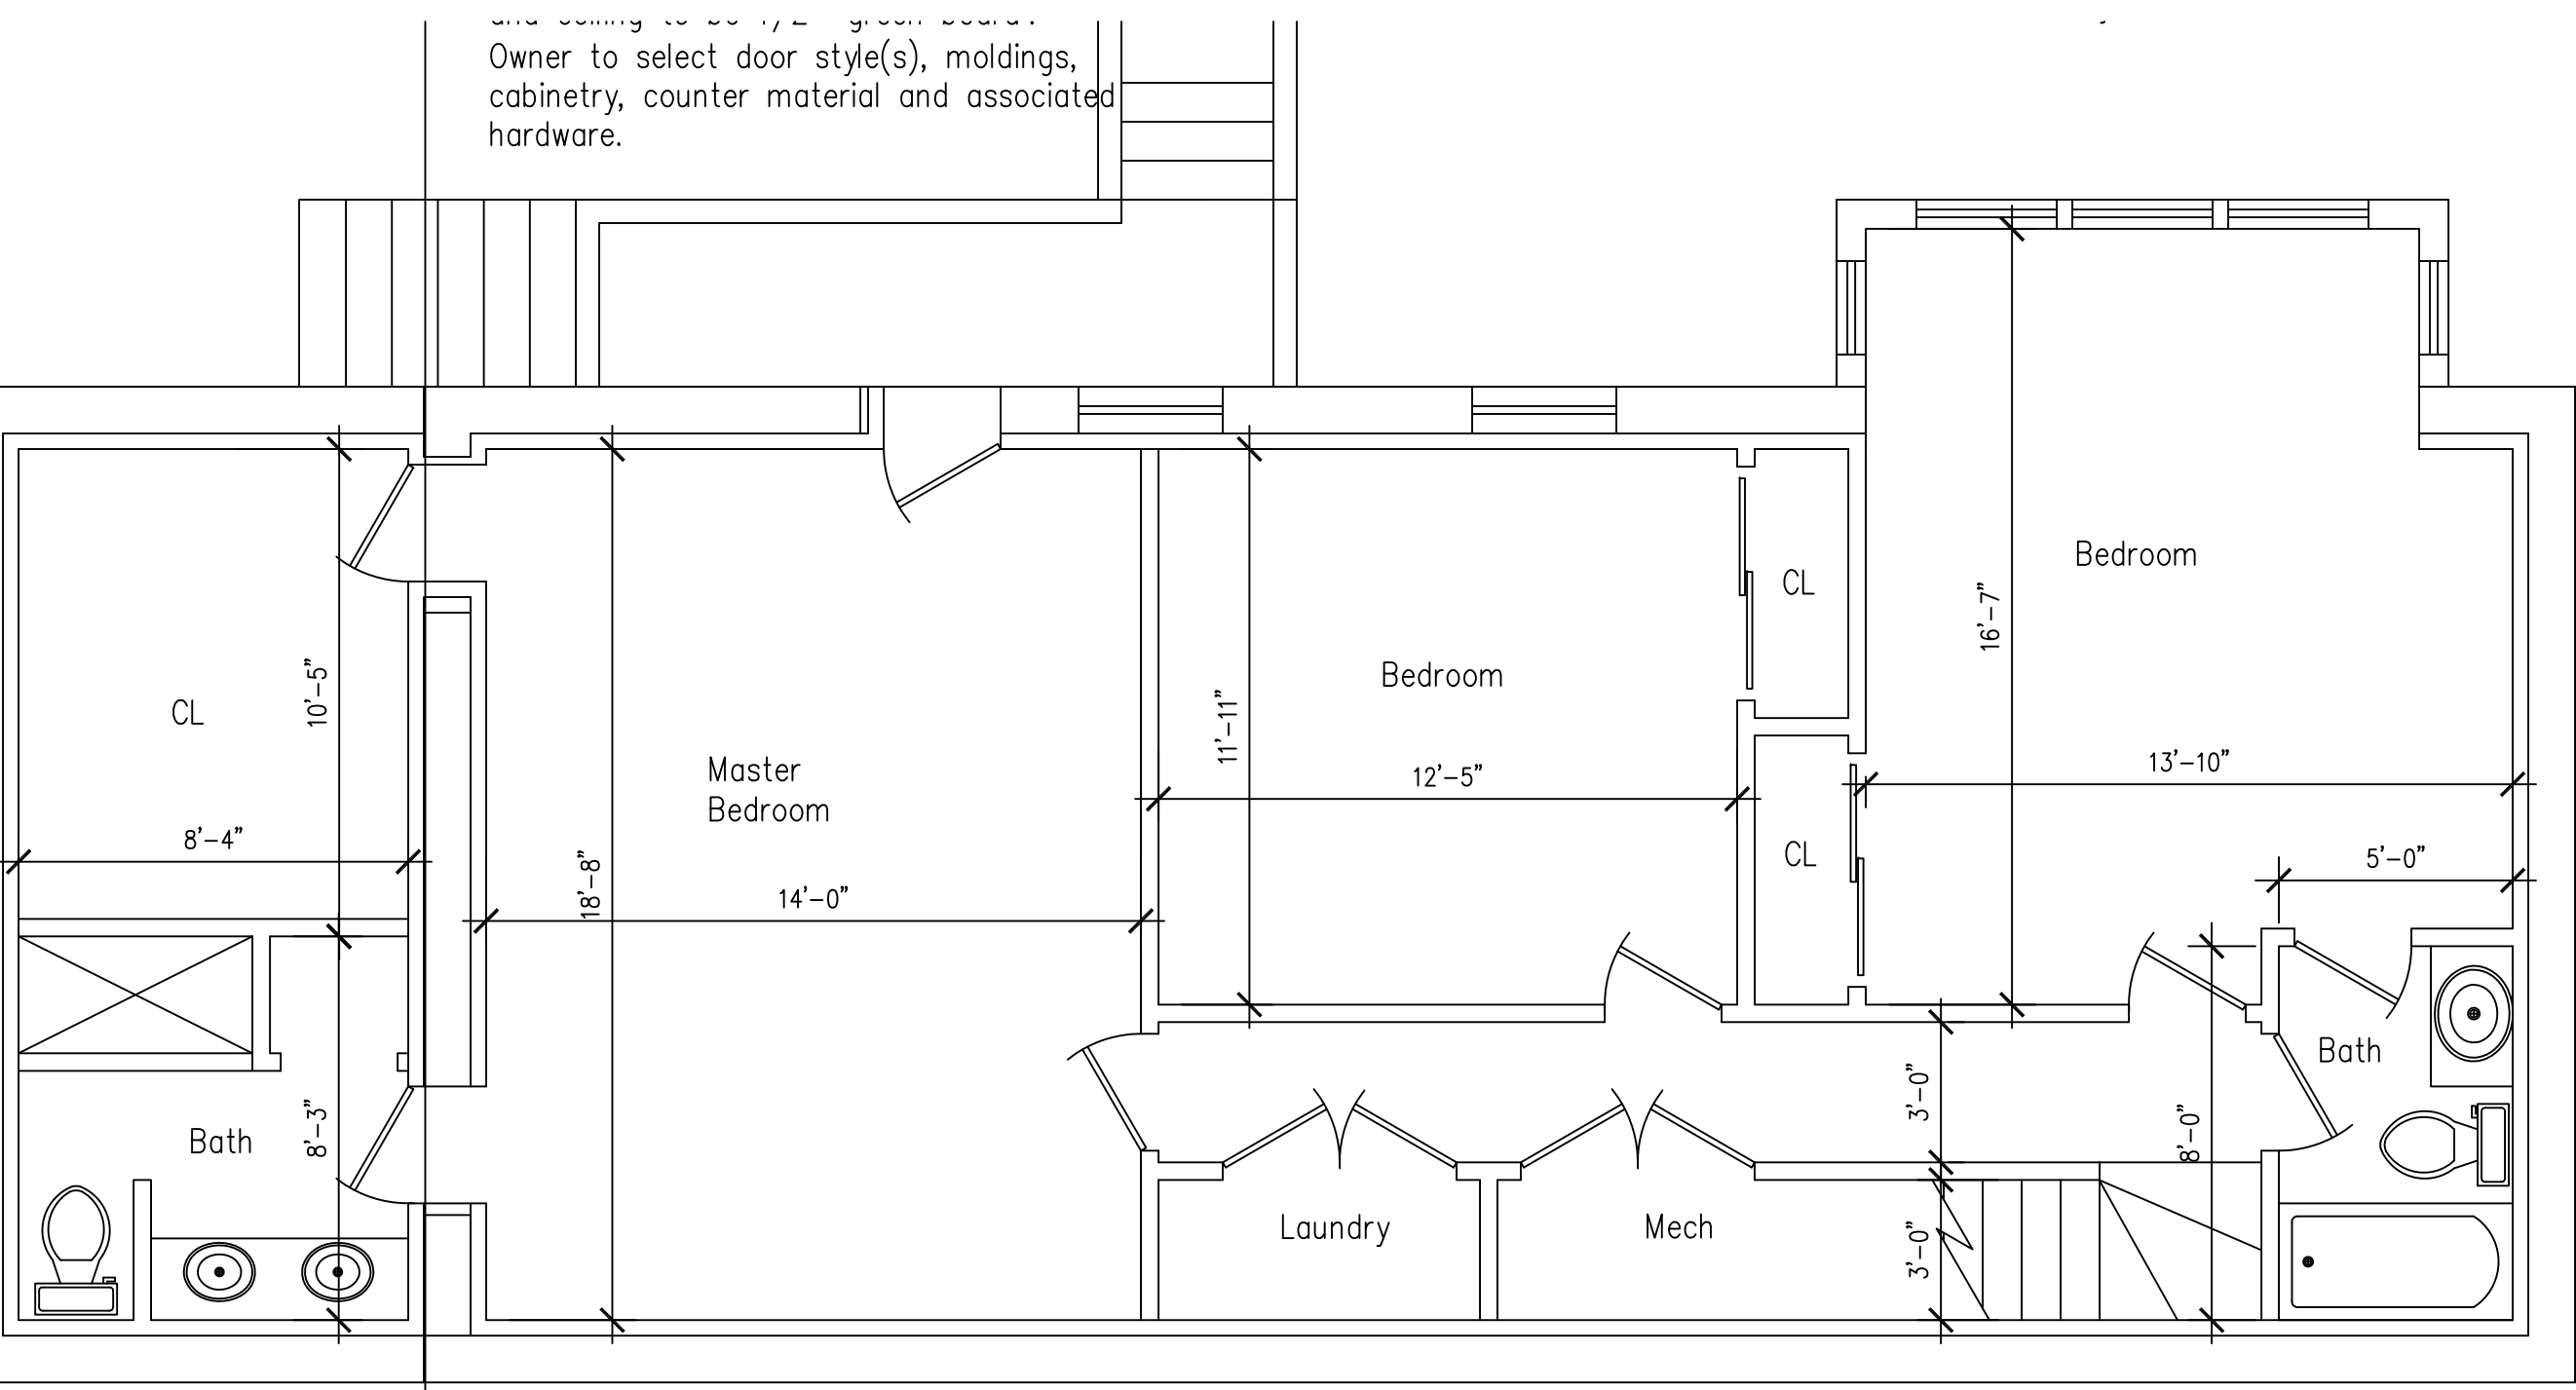



Contrator responsible for field
verifying all measurements
Dimensions are finished dimensions,
unless otherwise noted, e.g. rough
opening (R.O.).

Basement Floor Plan
Scale 1/4" = 1'-0"

new opening

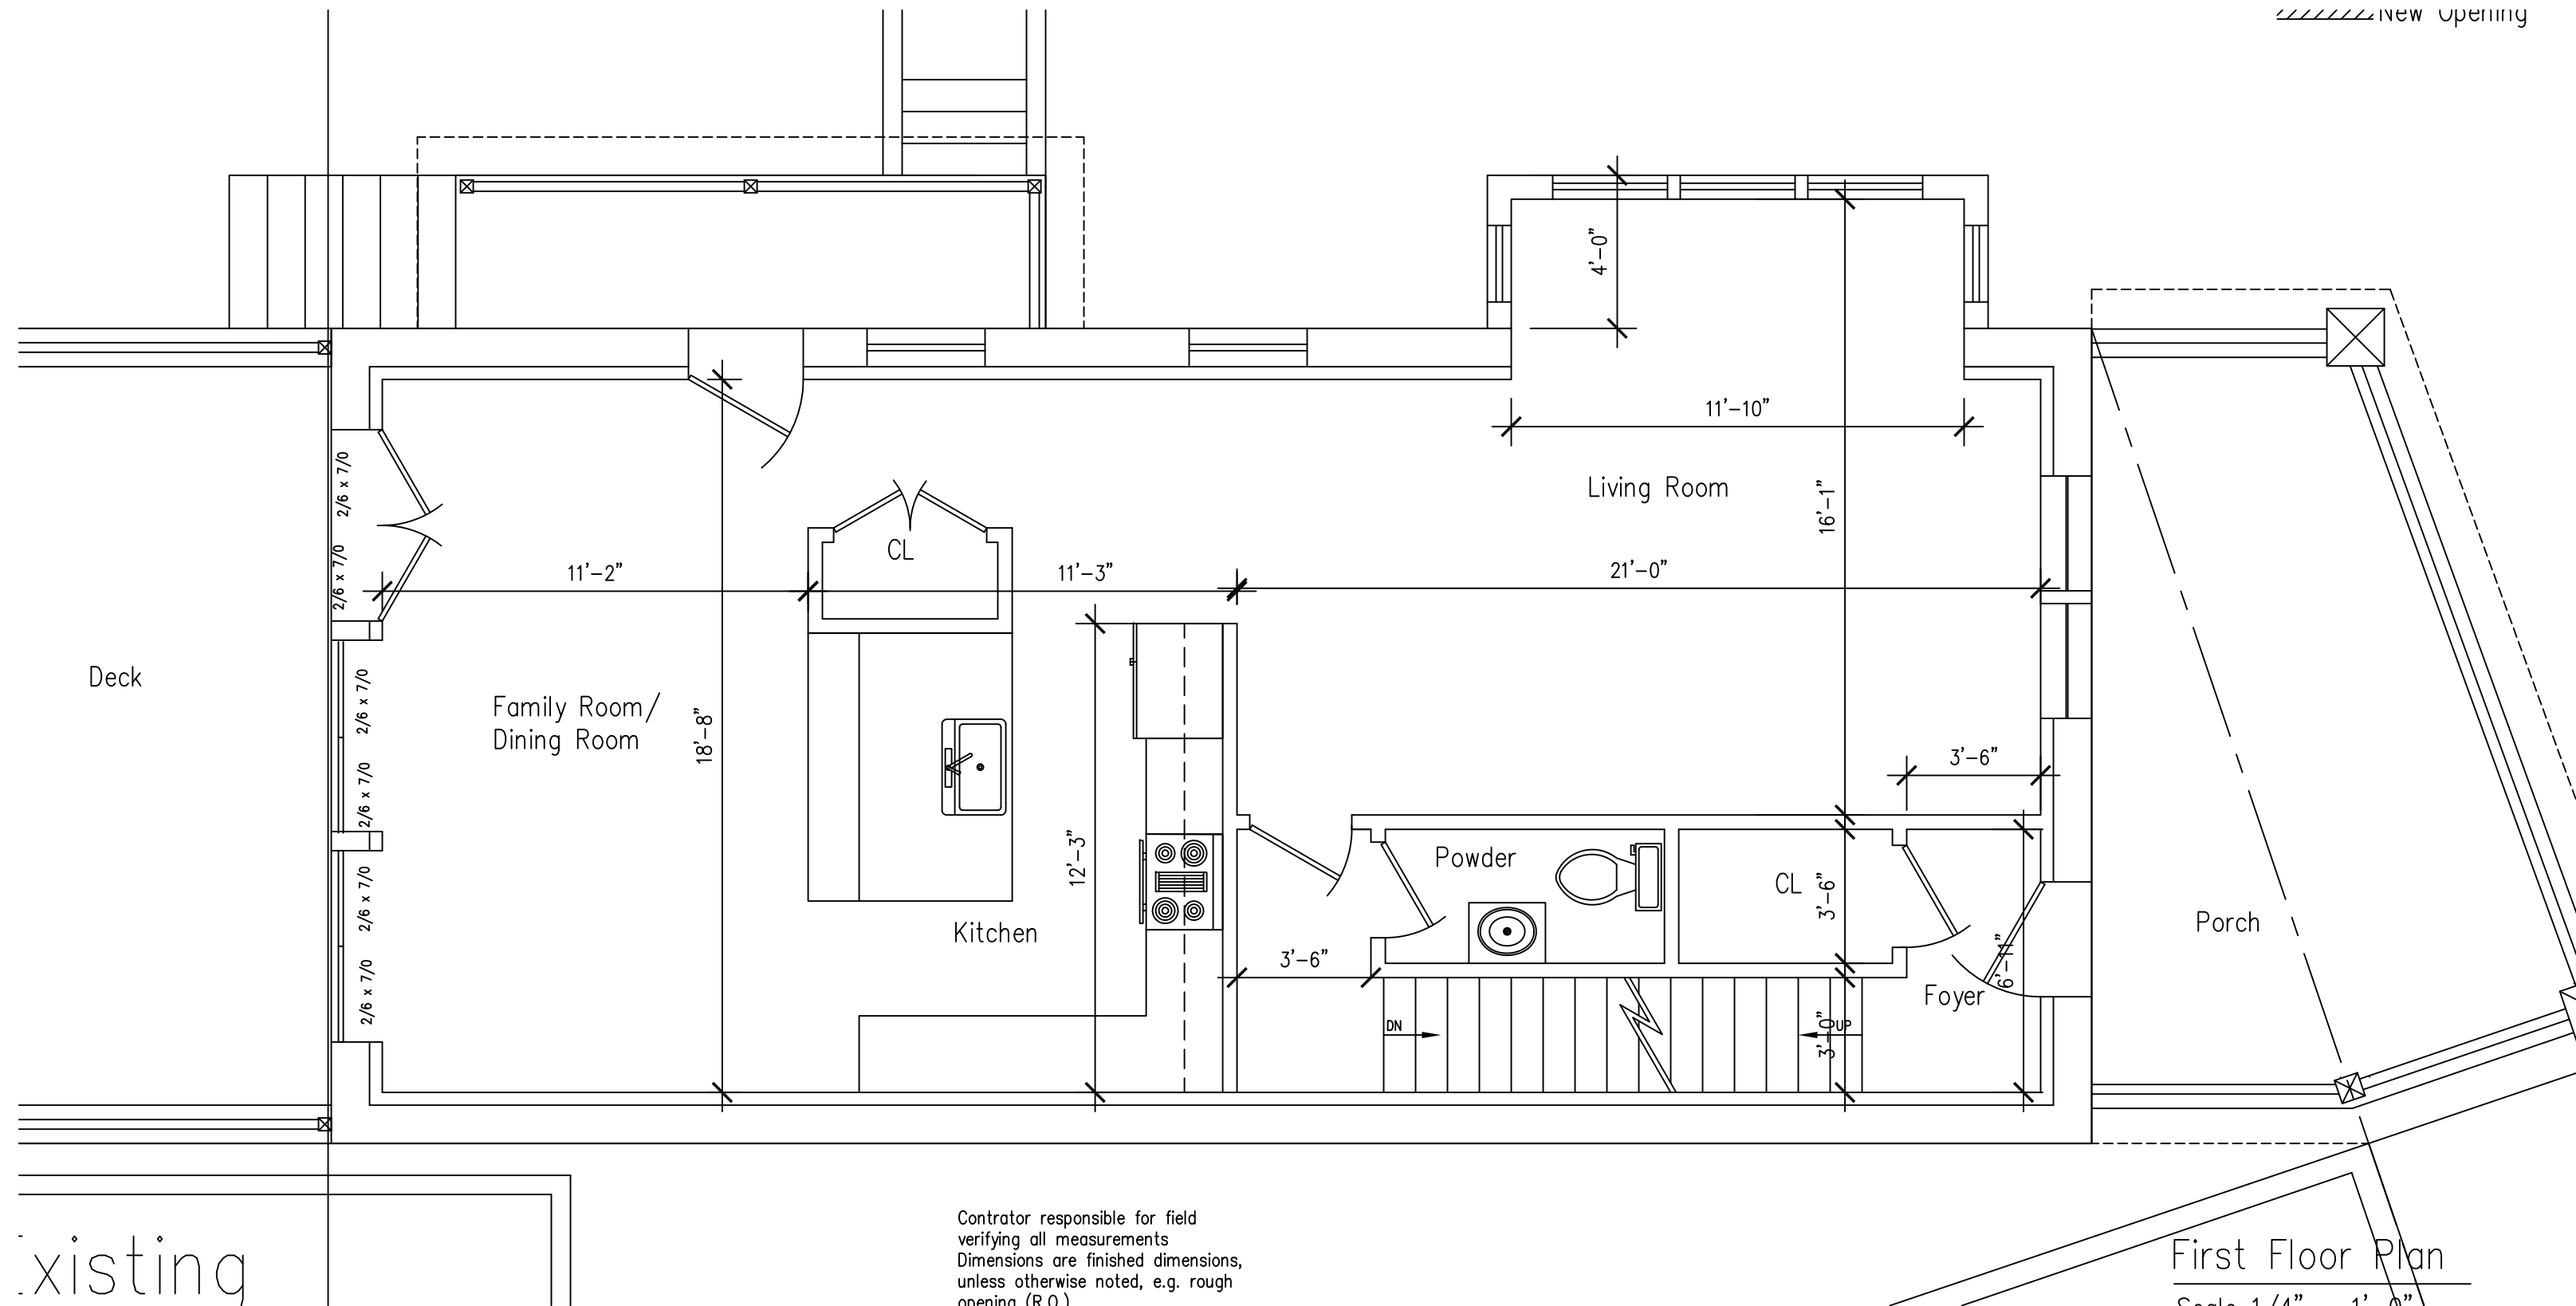

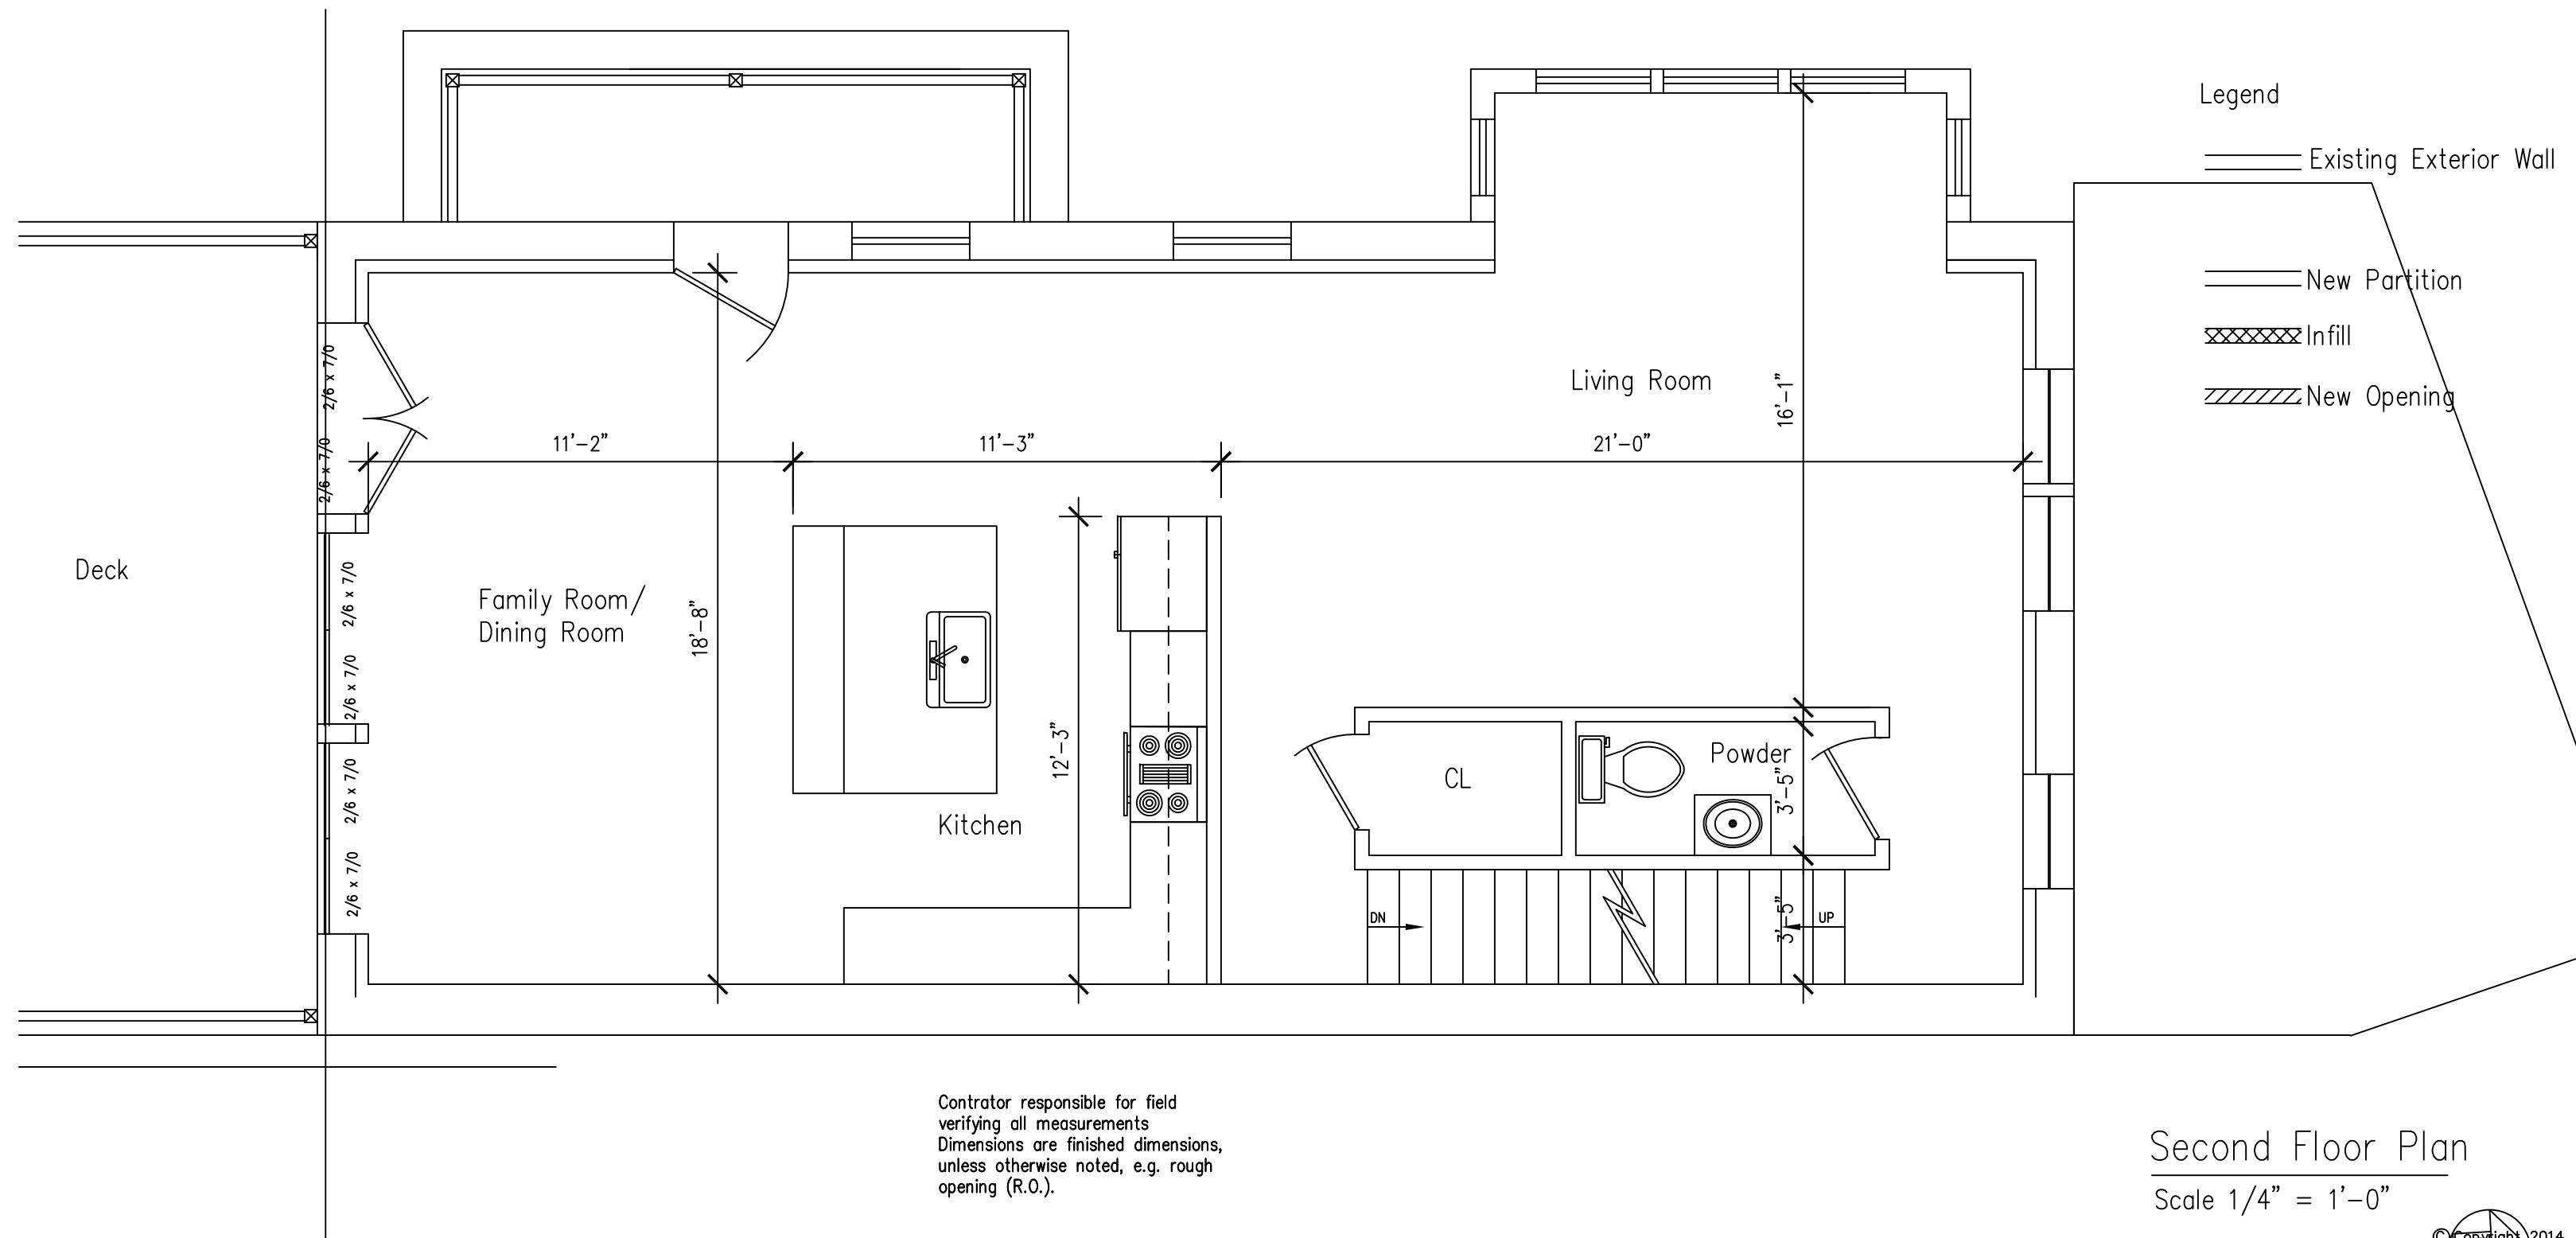

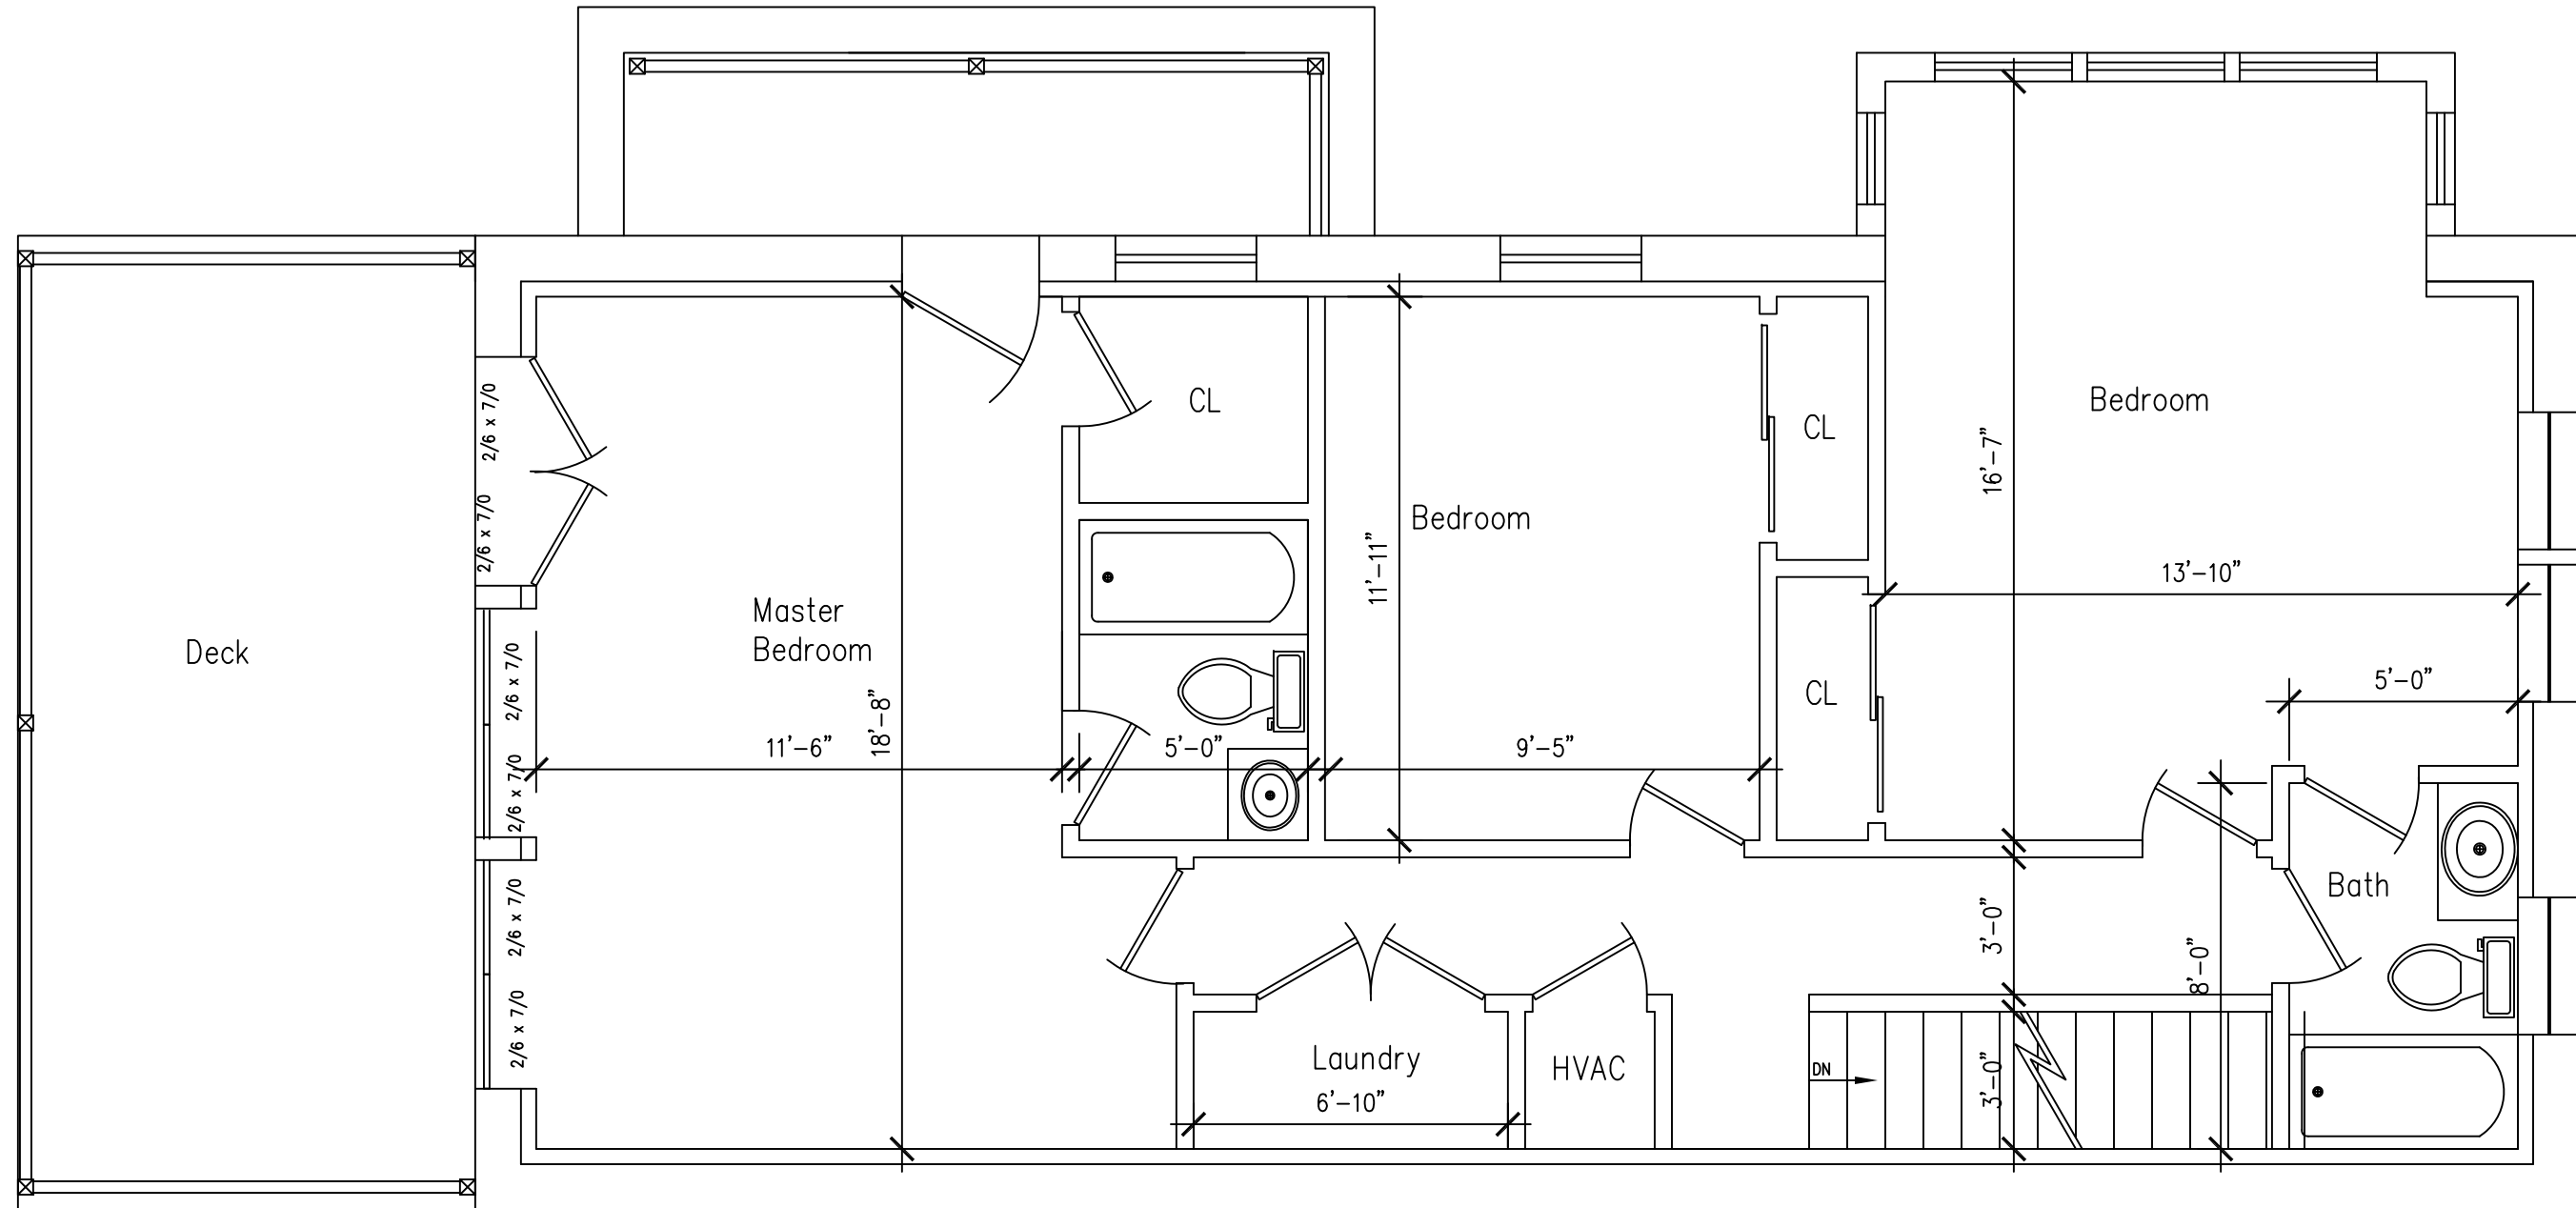

Contrator responsible for field
verifying all measurements
Dimensions are finished dimensions,
unless otherwise noted, e.g. rough
opening (R.O.).

Attic Floor Plan
Scale 1/4" = 1'-0"

© Copyright 2014

No.	Revision/Issue	Date

Sq. 1060 Lot 1001 401 South Carolina Ave. SE
Attic Floor Plan

Project Name and Address	
Inner City Development, LLC 1516 12th St NW WDC 20005	
Project Name and Address	
Seven Brick Road LLC 1639 Hobart St NW Washington, DC 20009	
Project 1403	Sheet
Date July 17, 2014	A-4
Scale 1/4" = 1'-0"	