


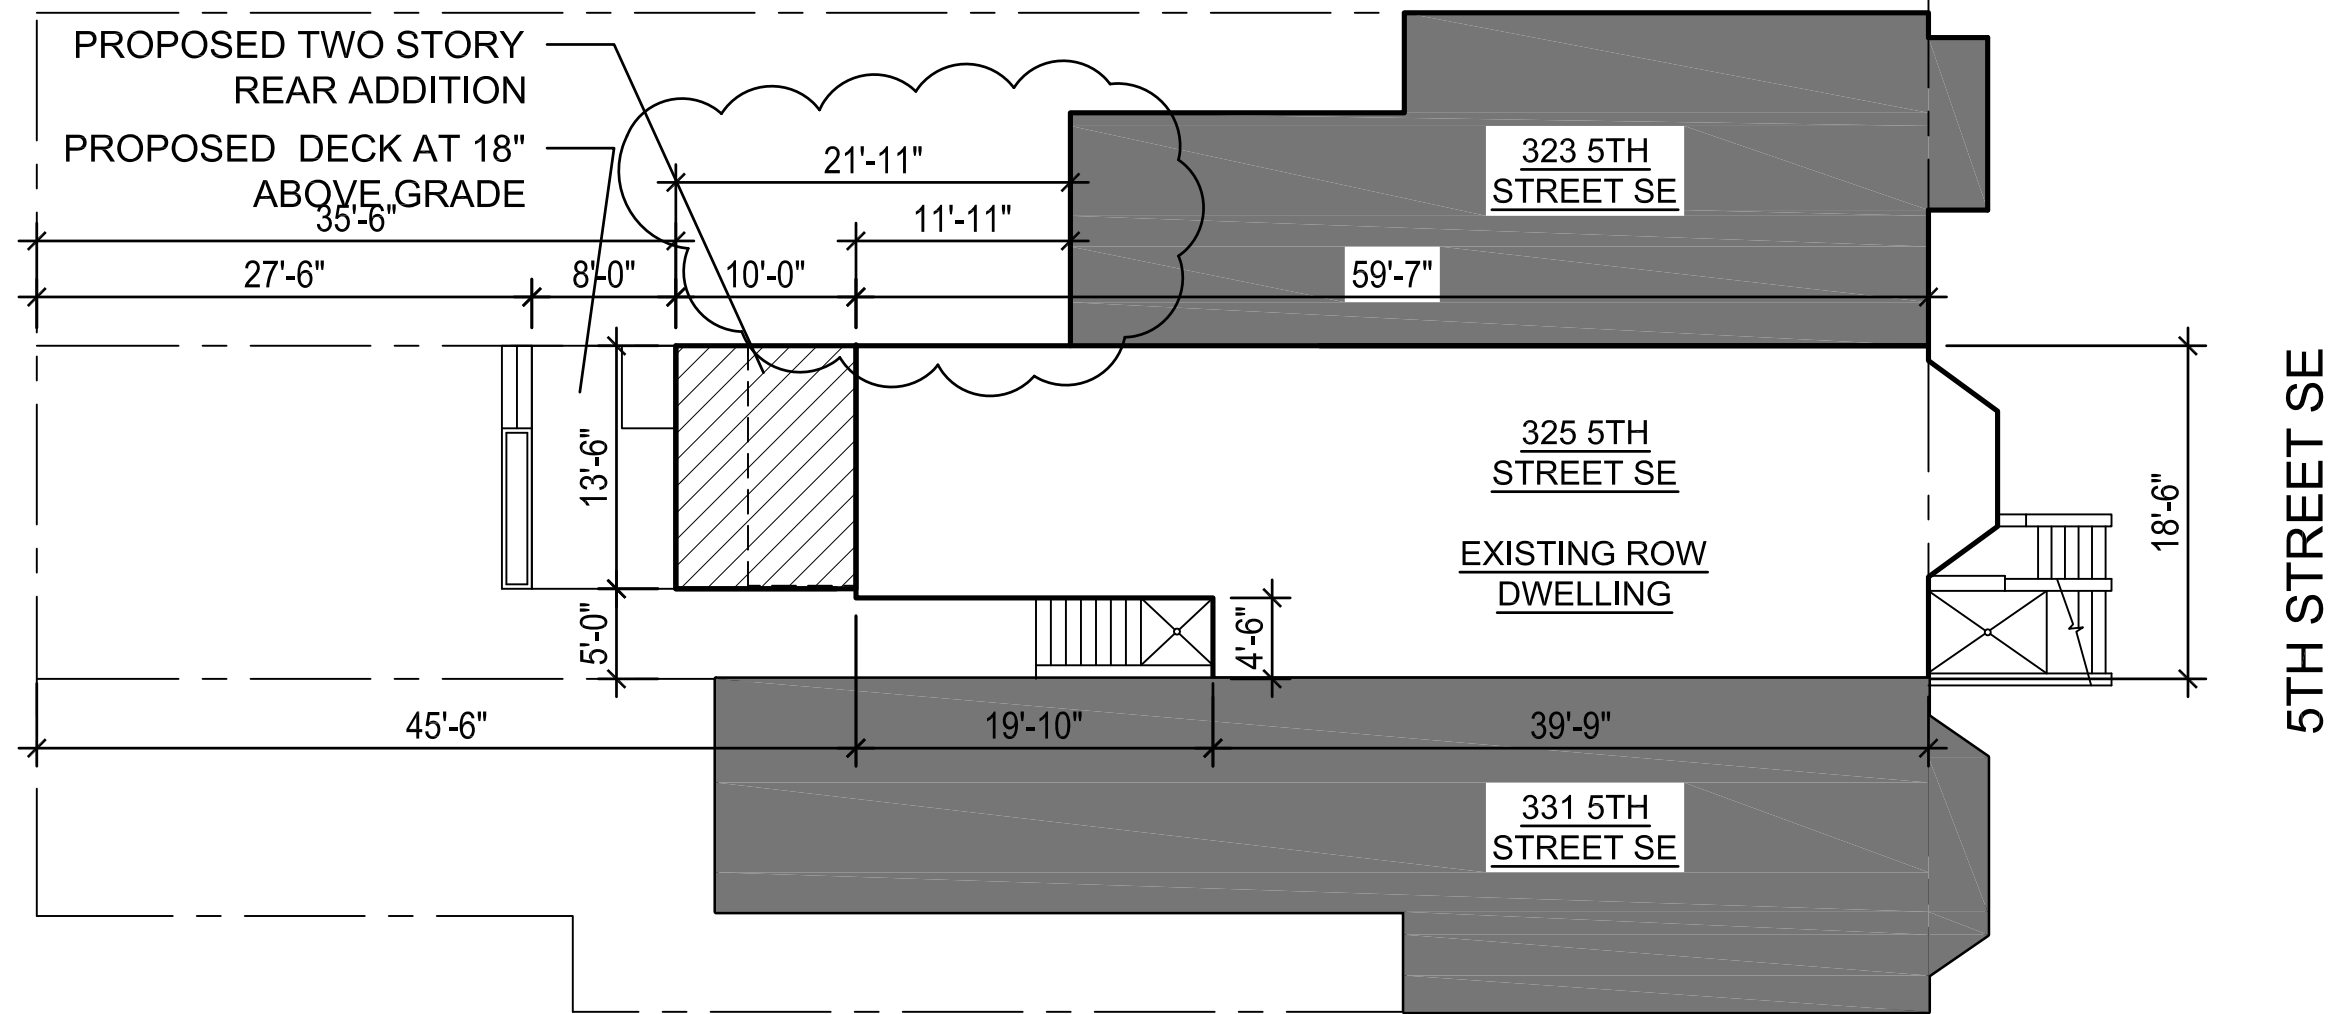

1 SITE PLAN
C-2 SCALE: 3/32"=1'-0"

LEGEND:
EXISTING PARTITION TO REMAIN
NEW PARTITION

REVISION TO BZA#18938
4-9-2015

Board of Zoning Adjustment
District of Columbia
CASE NO. 18938
EXHIBIT NO. 43

REVISIONS
DATE COMMENTS

EPOLITO RESIDENCE
325 5TH STREET SE Washington, DC 20003


FOWLER ARCHITECTS
1819 D STREET SE
WASHINGTON, DC 20003
(202) 546-0896
www.fowler-architects.com

SEAL:

VERSION: BZA
DATE: 4-9-15
SCALE: 3/32"=1'-0"

SITE PLAN

C-2

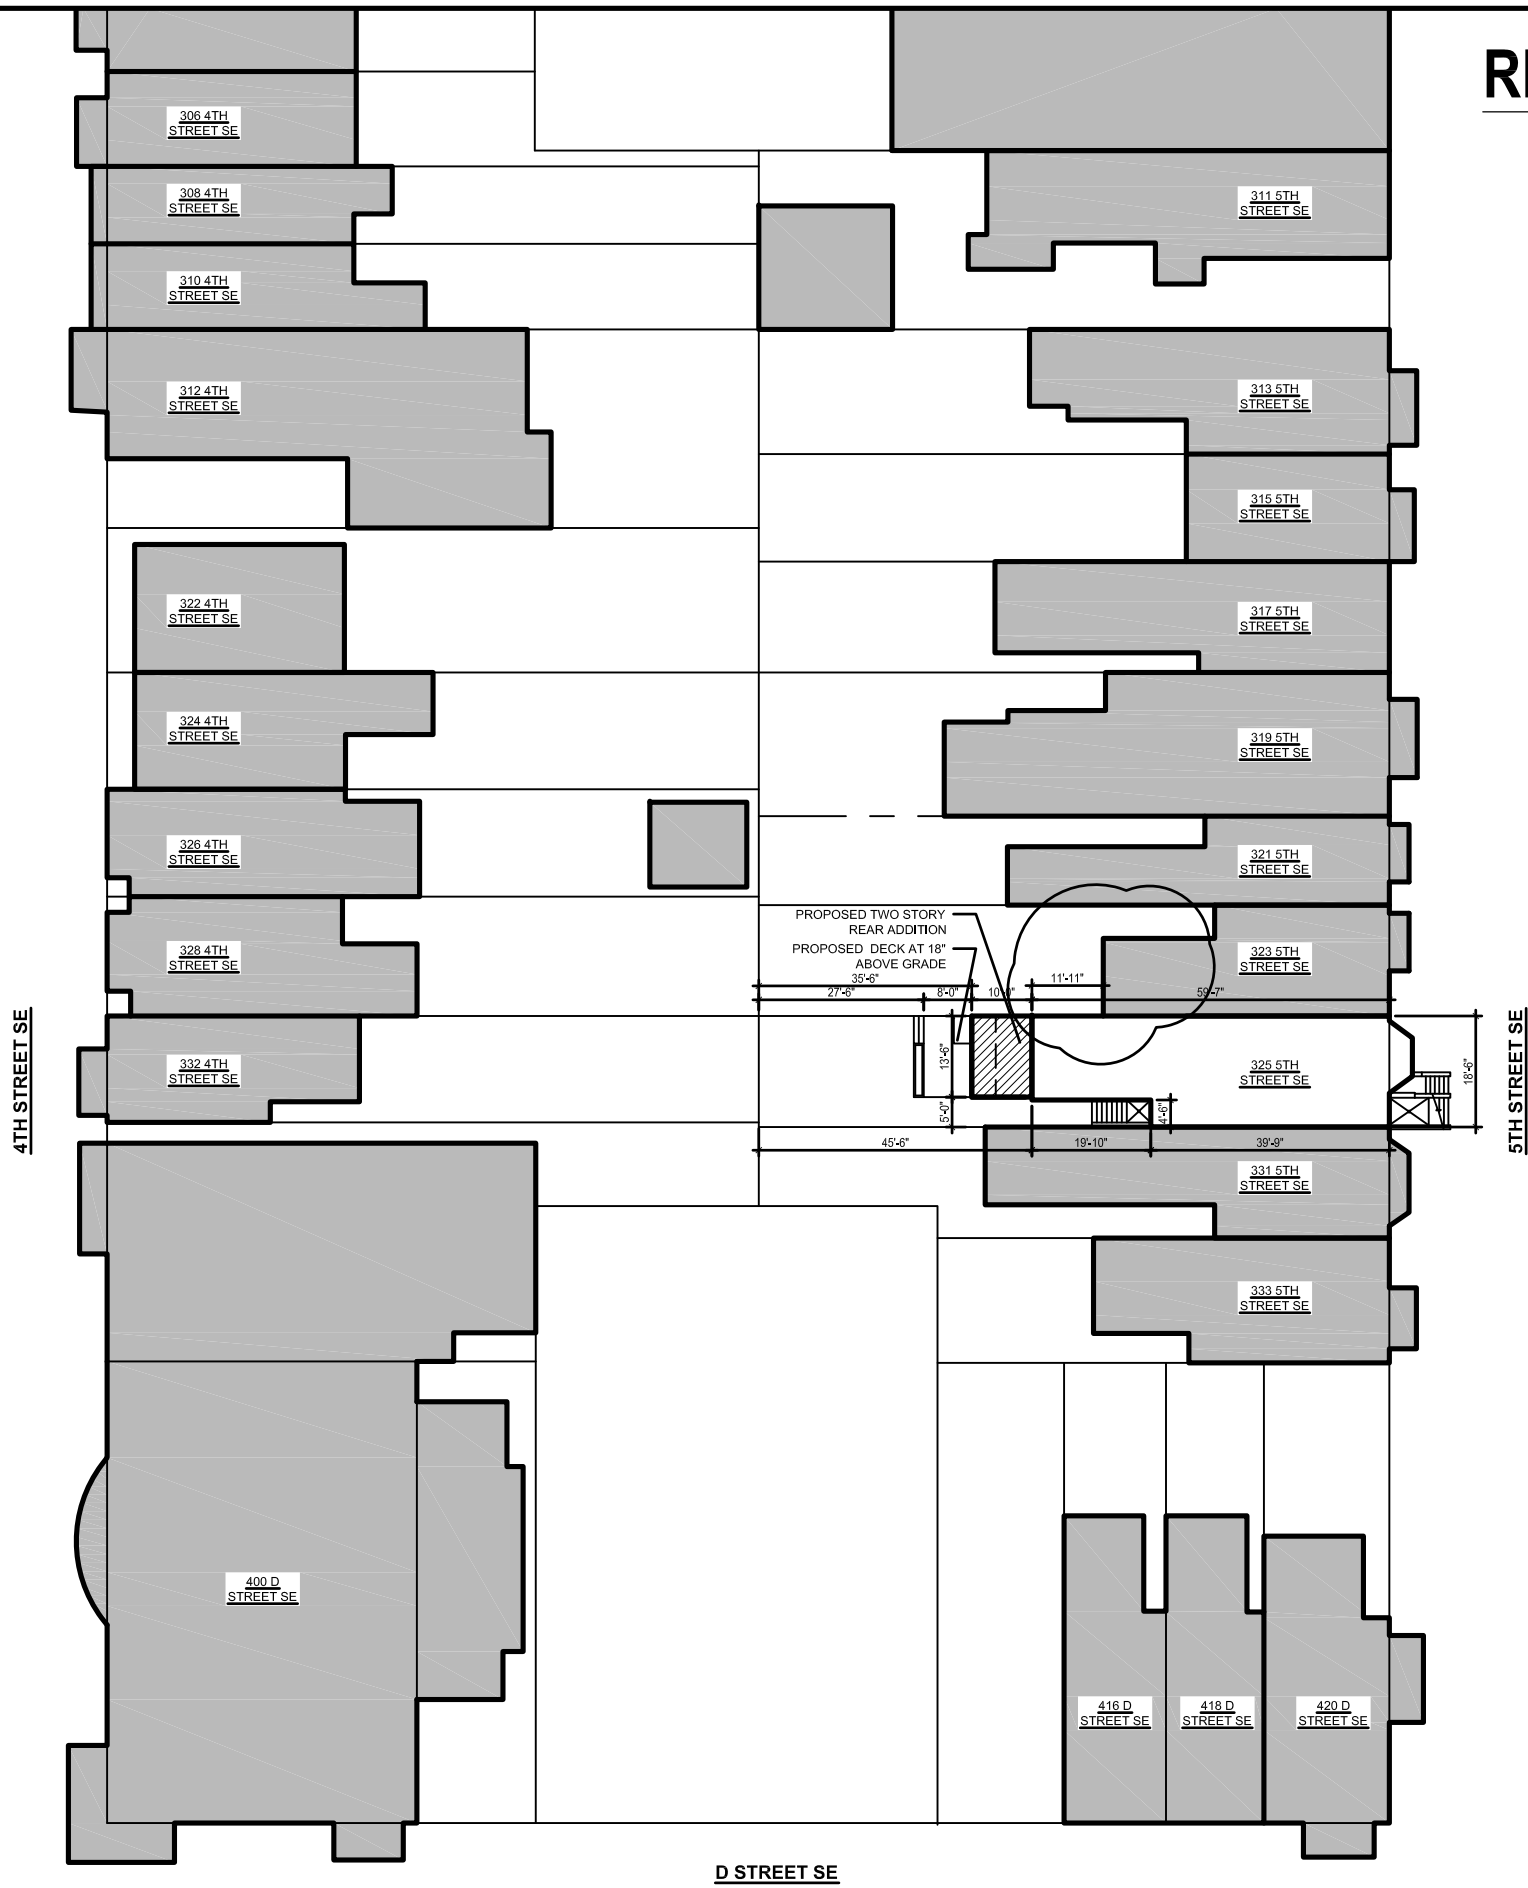

REVISION TO BZA#18997
4-9-2015

REVISIONS		
#	DATE	COMMENTS

EPOLITO RESIDENCE
325 5TH STREET SE Washington, DC 20003

FOWLER ARCHITECTS
1819 D STREET SE
WASHINGTON, DC 20003
(202) 546-0896
www.fowler-architects.com

SEAL:

VERSION: BZA
DATE: 4-9-15
SCALE: 1/32"=1'-0"

BLOCK SITE PLAN
C-3

1 BLOCK SITE PLAN
C-3 SCALE: 1/32"=1'-0"

