

STRUCTURA
401 NORTH WASHINGTON STREET
SUITE 900
ROCKVILLE, MD 20850

10451 TWIN RIVERS ROAD
#250
COLUMBIA, MD 21044

CAS ENGINEERING
1800 I STREET NW
SUITE 502
WASHINGTON, DC 20006

1371 - 1375 H STREET, NE
WASHINGTON, DC 20002

DATE:	09/25/13
PROJECT NO:	2013-021
DRAWN BY:	AK
CHECKED BY:	JE, DH


ARCHITECTURAL
SITEPLAN


AS1.0
Board of Zoning Adjustment
District of Columbia
CASE NO.18940
EXHIBIT NO.14

Bonstra | Haresign
ARCHITECTS

1710 Connecticut Ave NW, Suite 400
Washington, DC 20009-1123

www.bonstra.com 202 588 9373 T
202 588 8122 F

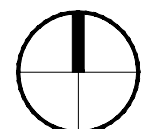

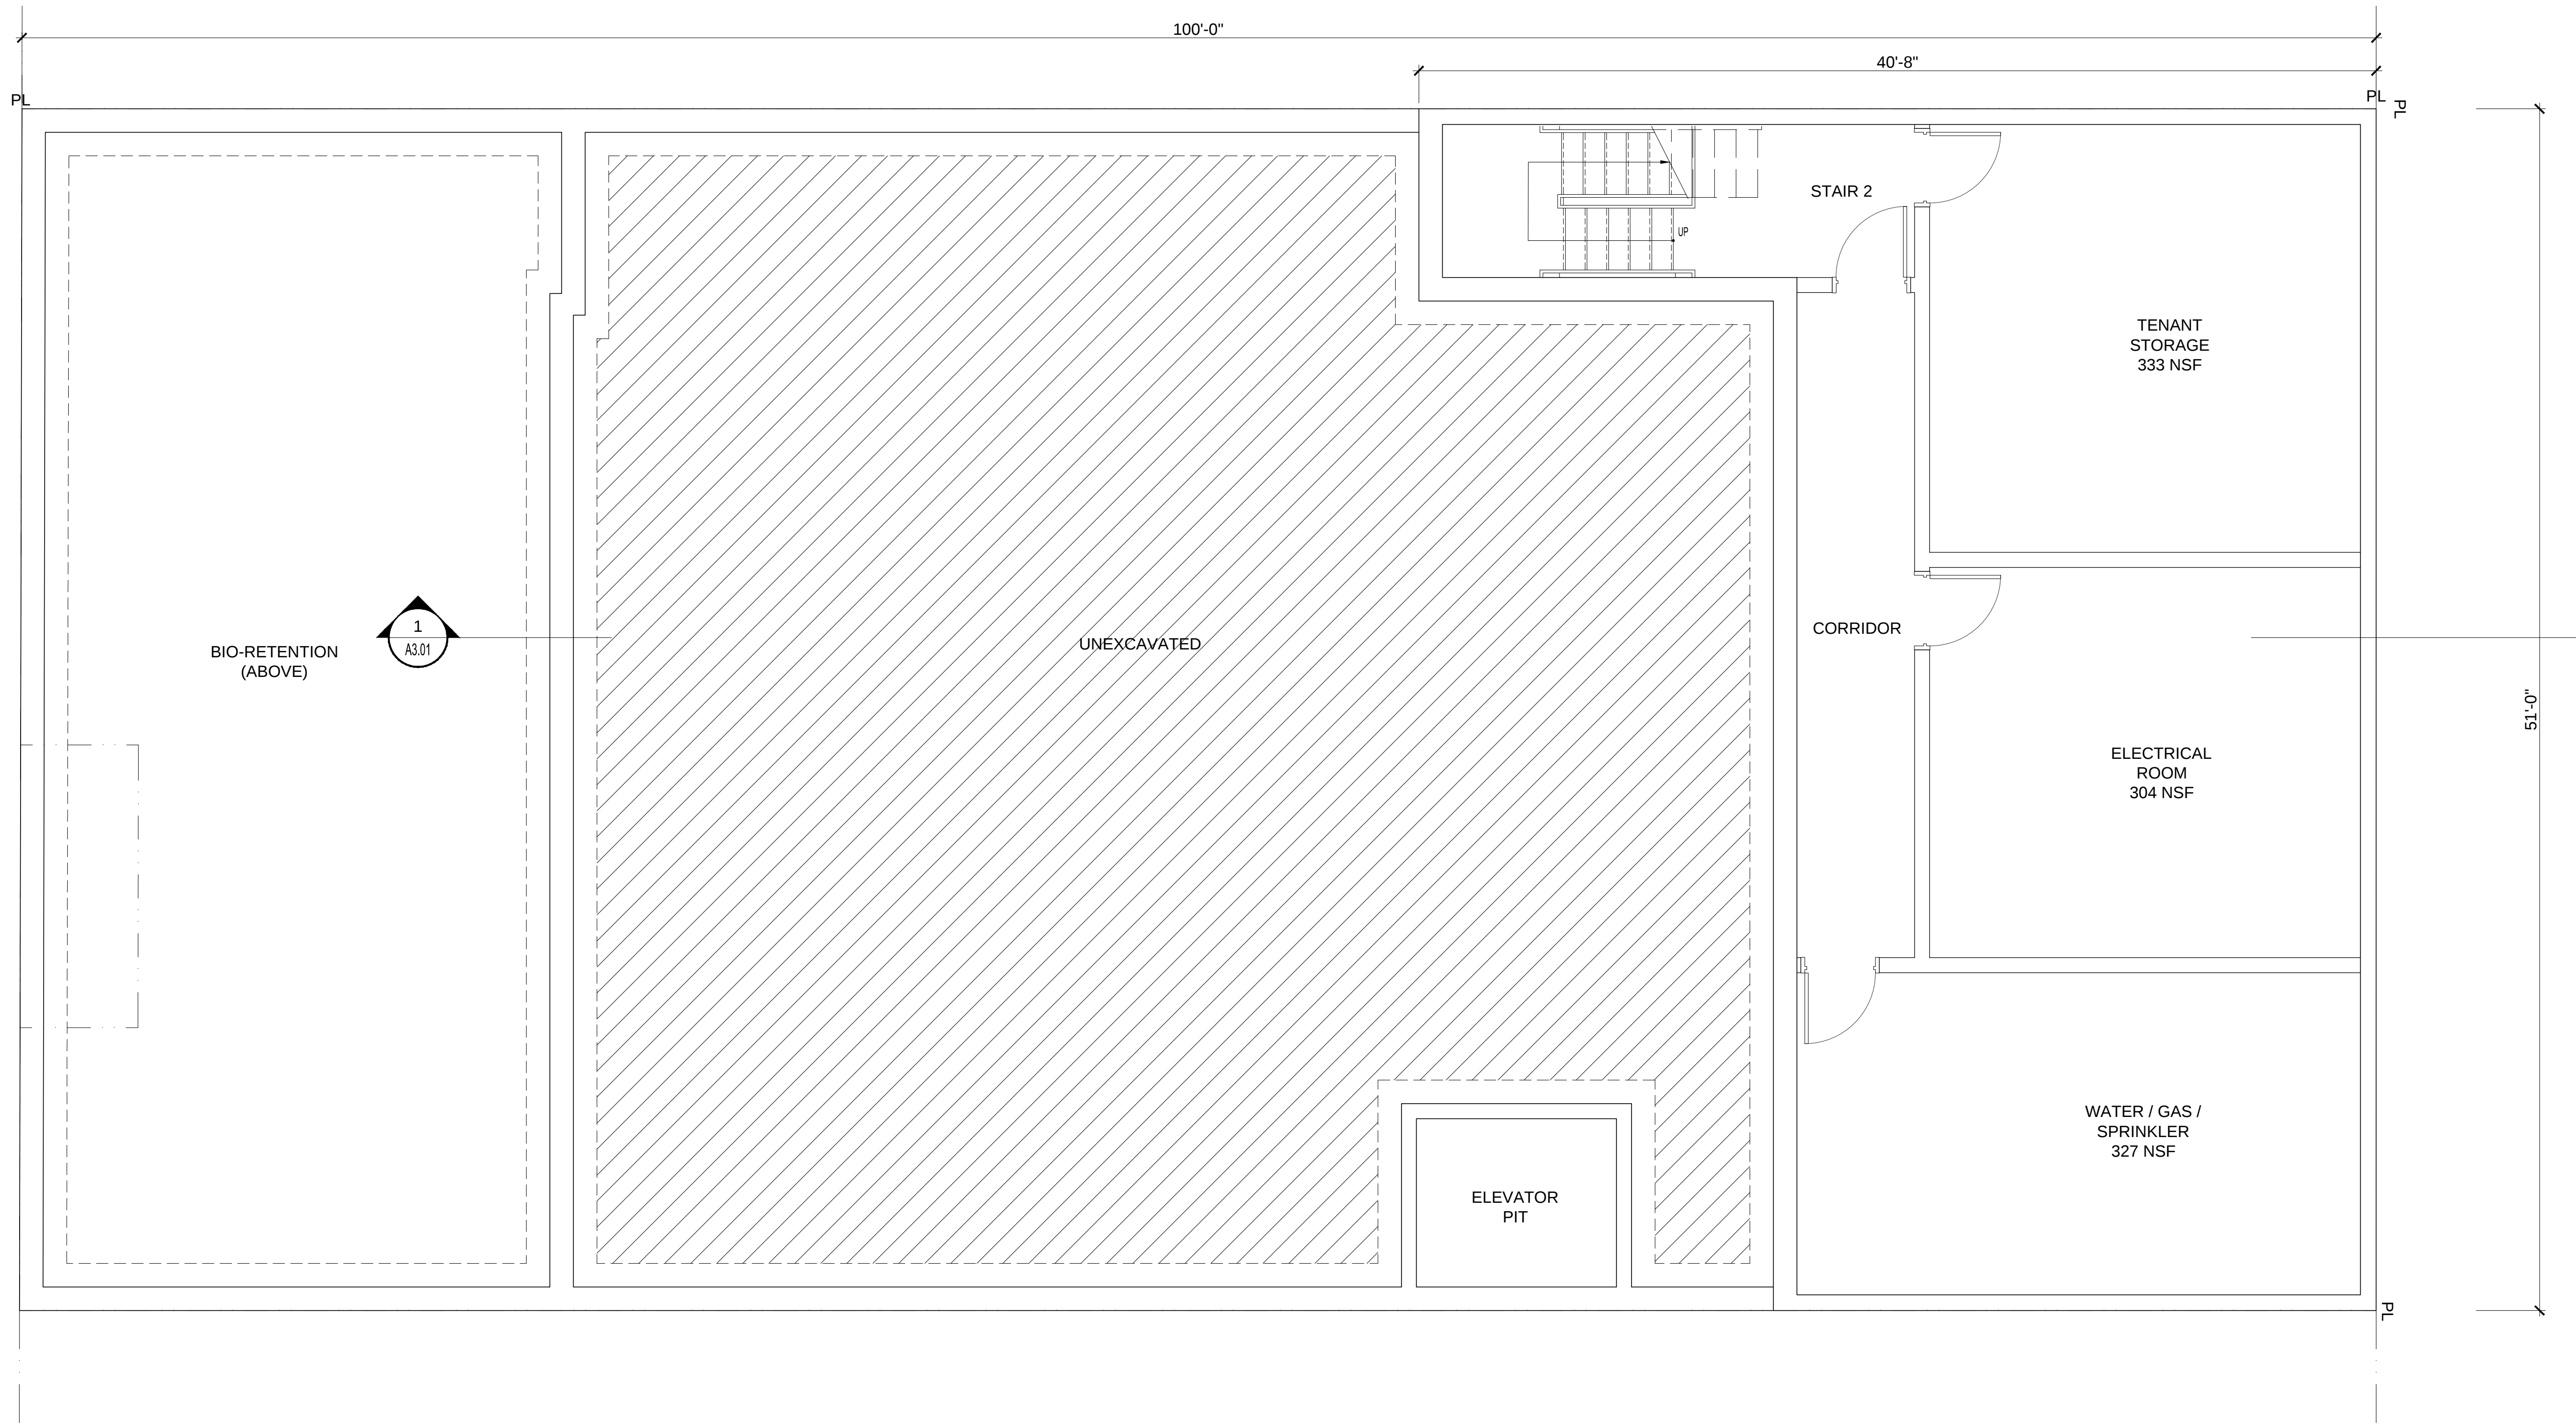

1
A1.1
FLOOR PLAN - CELLAR
1/4" = 1'-0"

CLIENT
1371-1375 H STREET NE
1371-1375 H STREET NE
WASHINGTON, DC 20002

STRUCTURAL
401 NORTH WASHINGTON STREET
SUITE 500
ROCKVILLE, MD 20850


MEP
KK ENGINEERING, LLC
10451 TWIN RIVERS ROAD
#250
COLUMBIA, MD 21044

CIVIL
CAS ENGINEERING
18001 STREET NW
SUITE 502
WASHINGTON, DC 20006

1371 - 1375 H STREET, NE
WASHINGTON, DC 20002

1	PRELIMINARY B2A	10/21/14

DATE:	09/25/13
PROJECT NO:	2013-021
DRAWN BY:	AK
CHECKED BY:	JE, DH

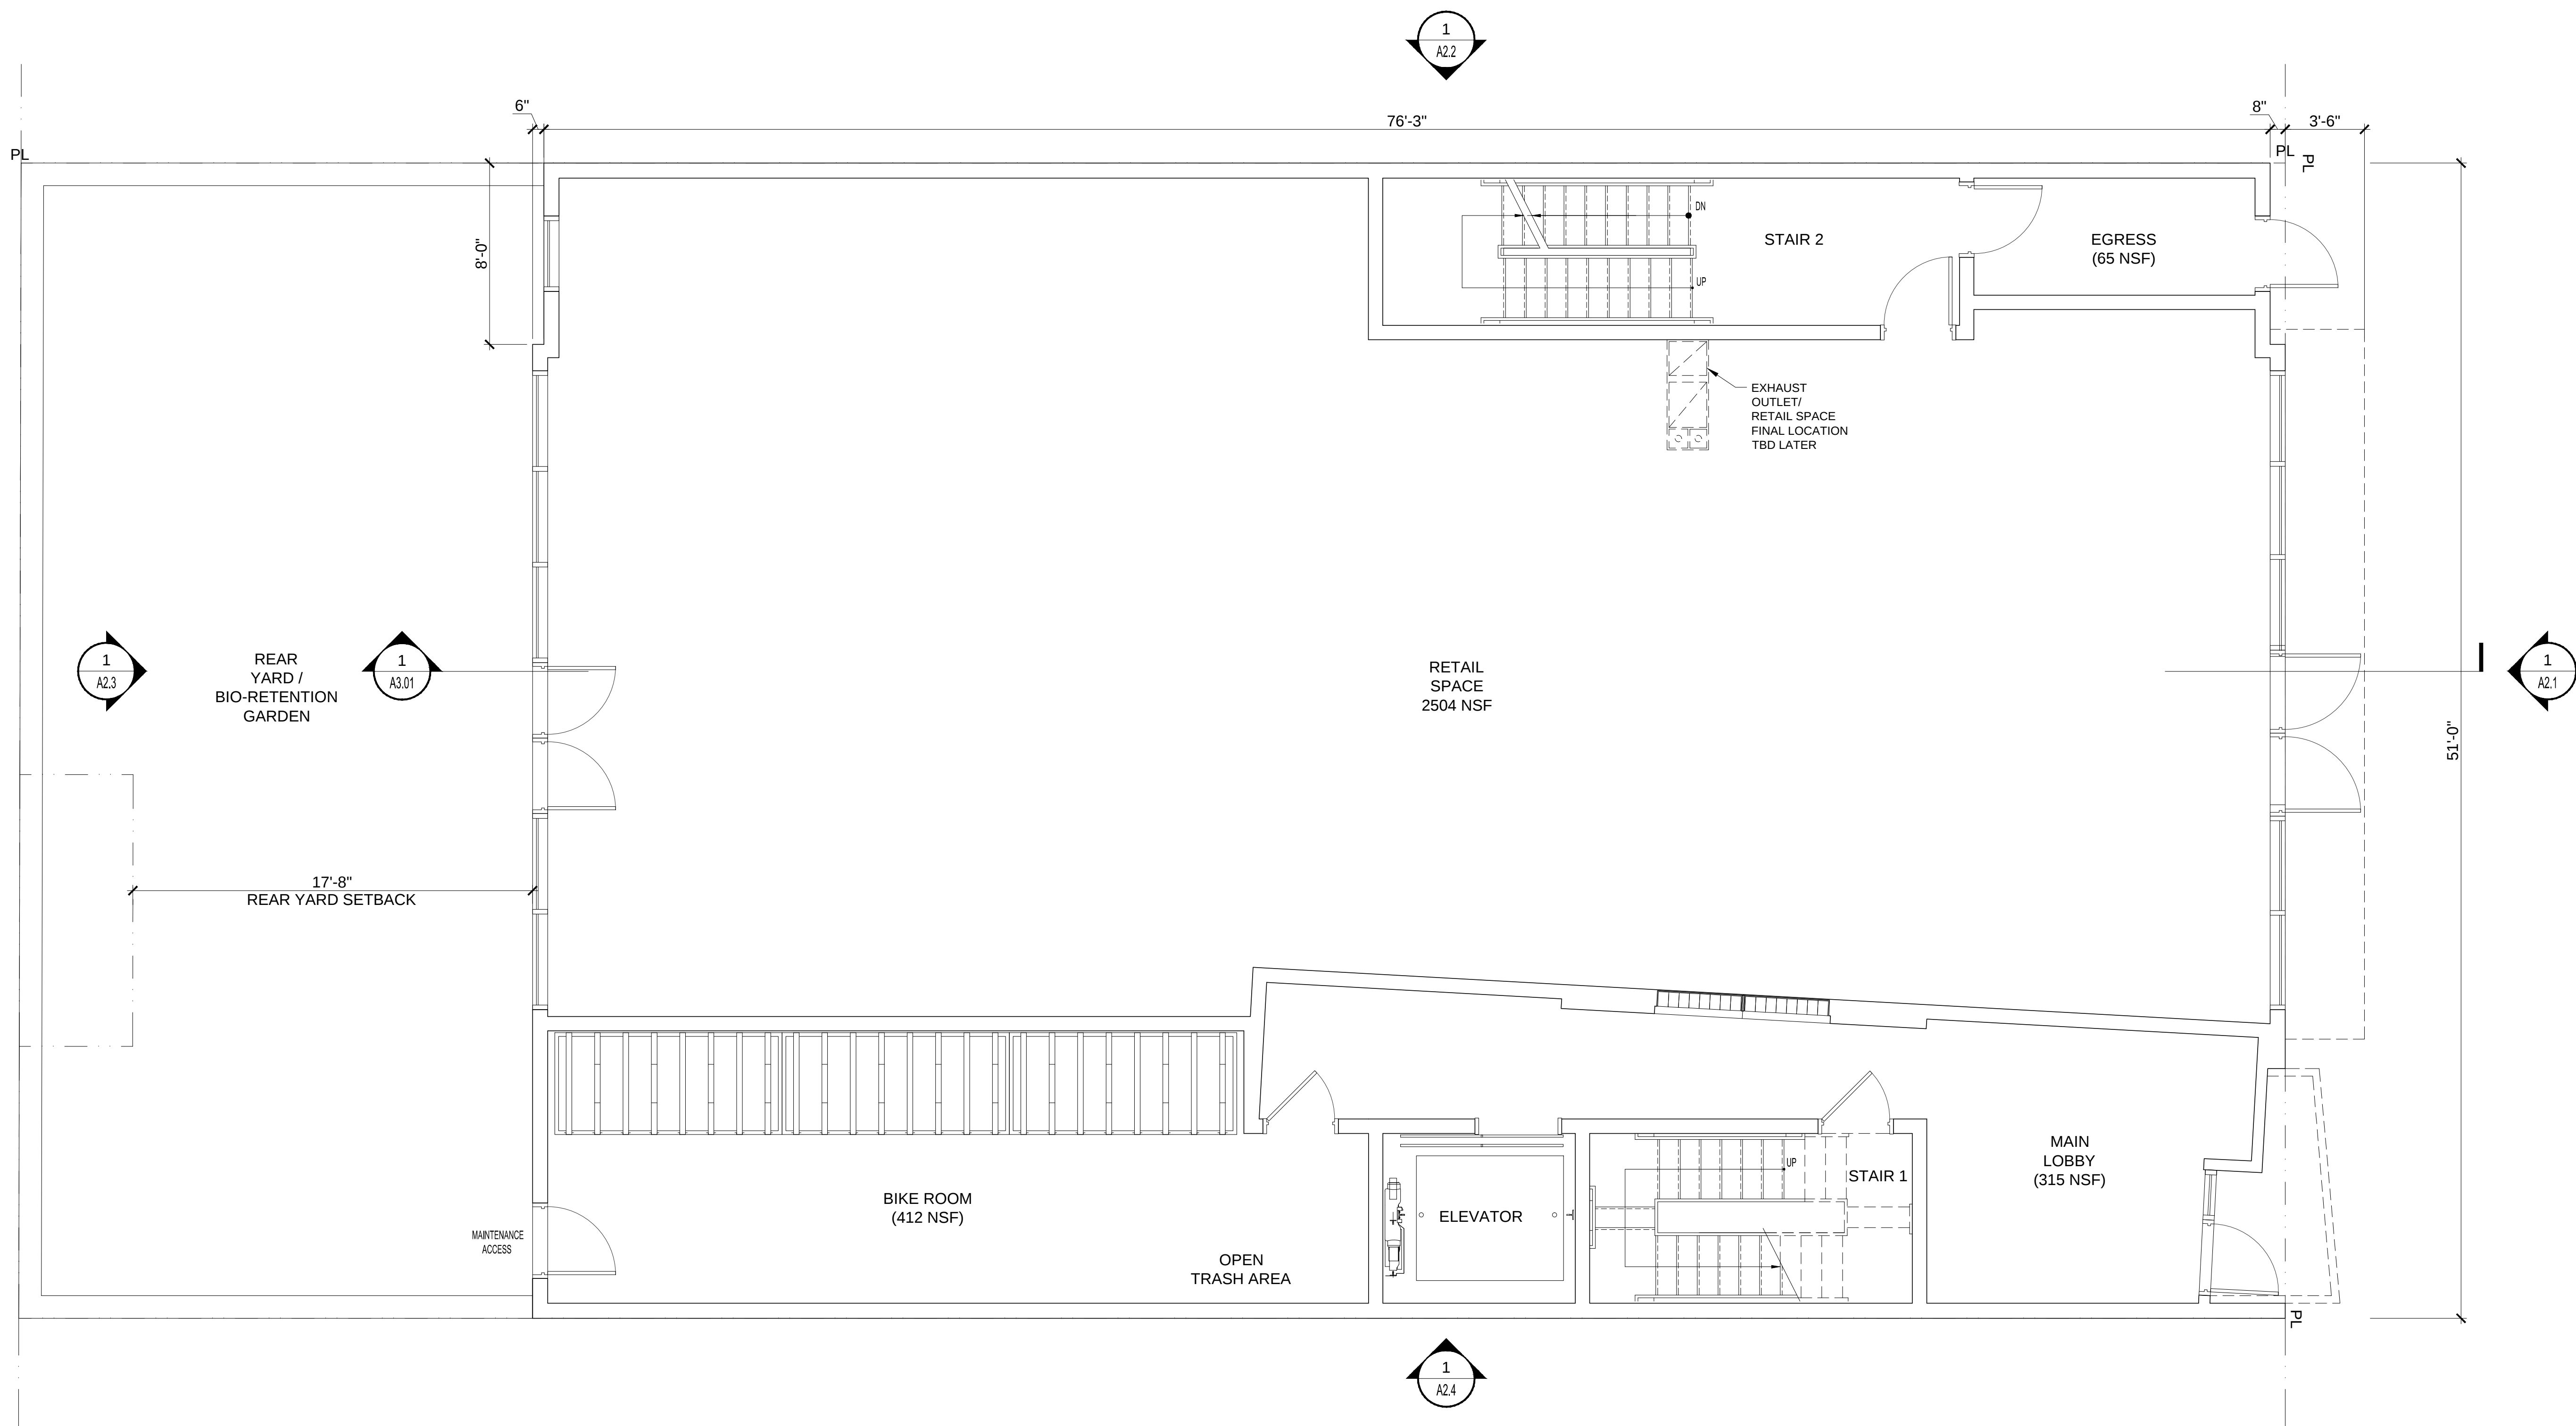

FLOOR PLAN - GROUND FLOOR
1/4" = 1'-0"

H STREET, NE

1371-1375 H STREET NE
1371-1375 H STREET NE
WASHINGTON, DC 20002

STRUCTURA
401 NORTH WASHINGTON STREET
SUITE 900
ROCKVILLE, MD 20850


KK ENGINEERING, LLC
10451 TWIN RIVERS ROAD
#250
COLUMBIA, MD 21044

CAS ENGINEERING
18001 STREET NW
SUITE 502
WASHINGTON, DC 20006

1371 - 1375 H STREET, NE
WASHINGTON, DC 20002

1	PRELIMINARY BZA	10/21/14

DATE:	09/25/13
PROJECT NO:	2013-021
DRAWN BY:	AK
CHECKED BY:	JE, DH

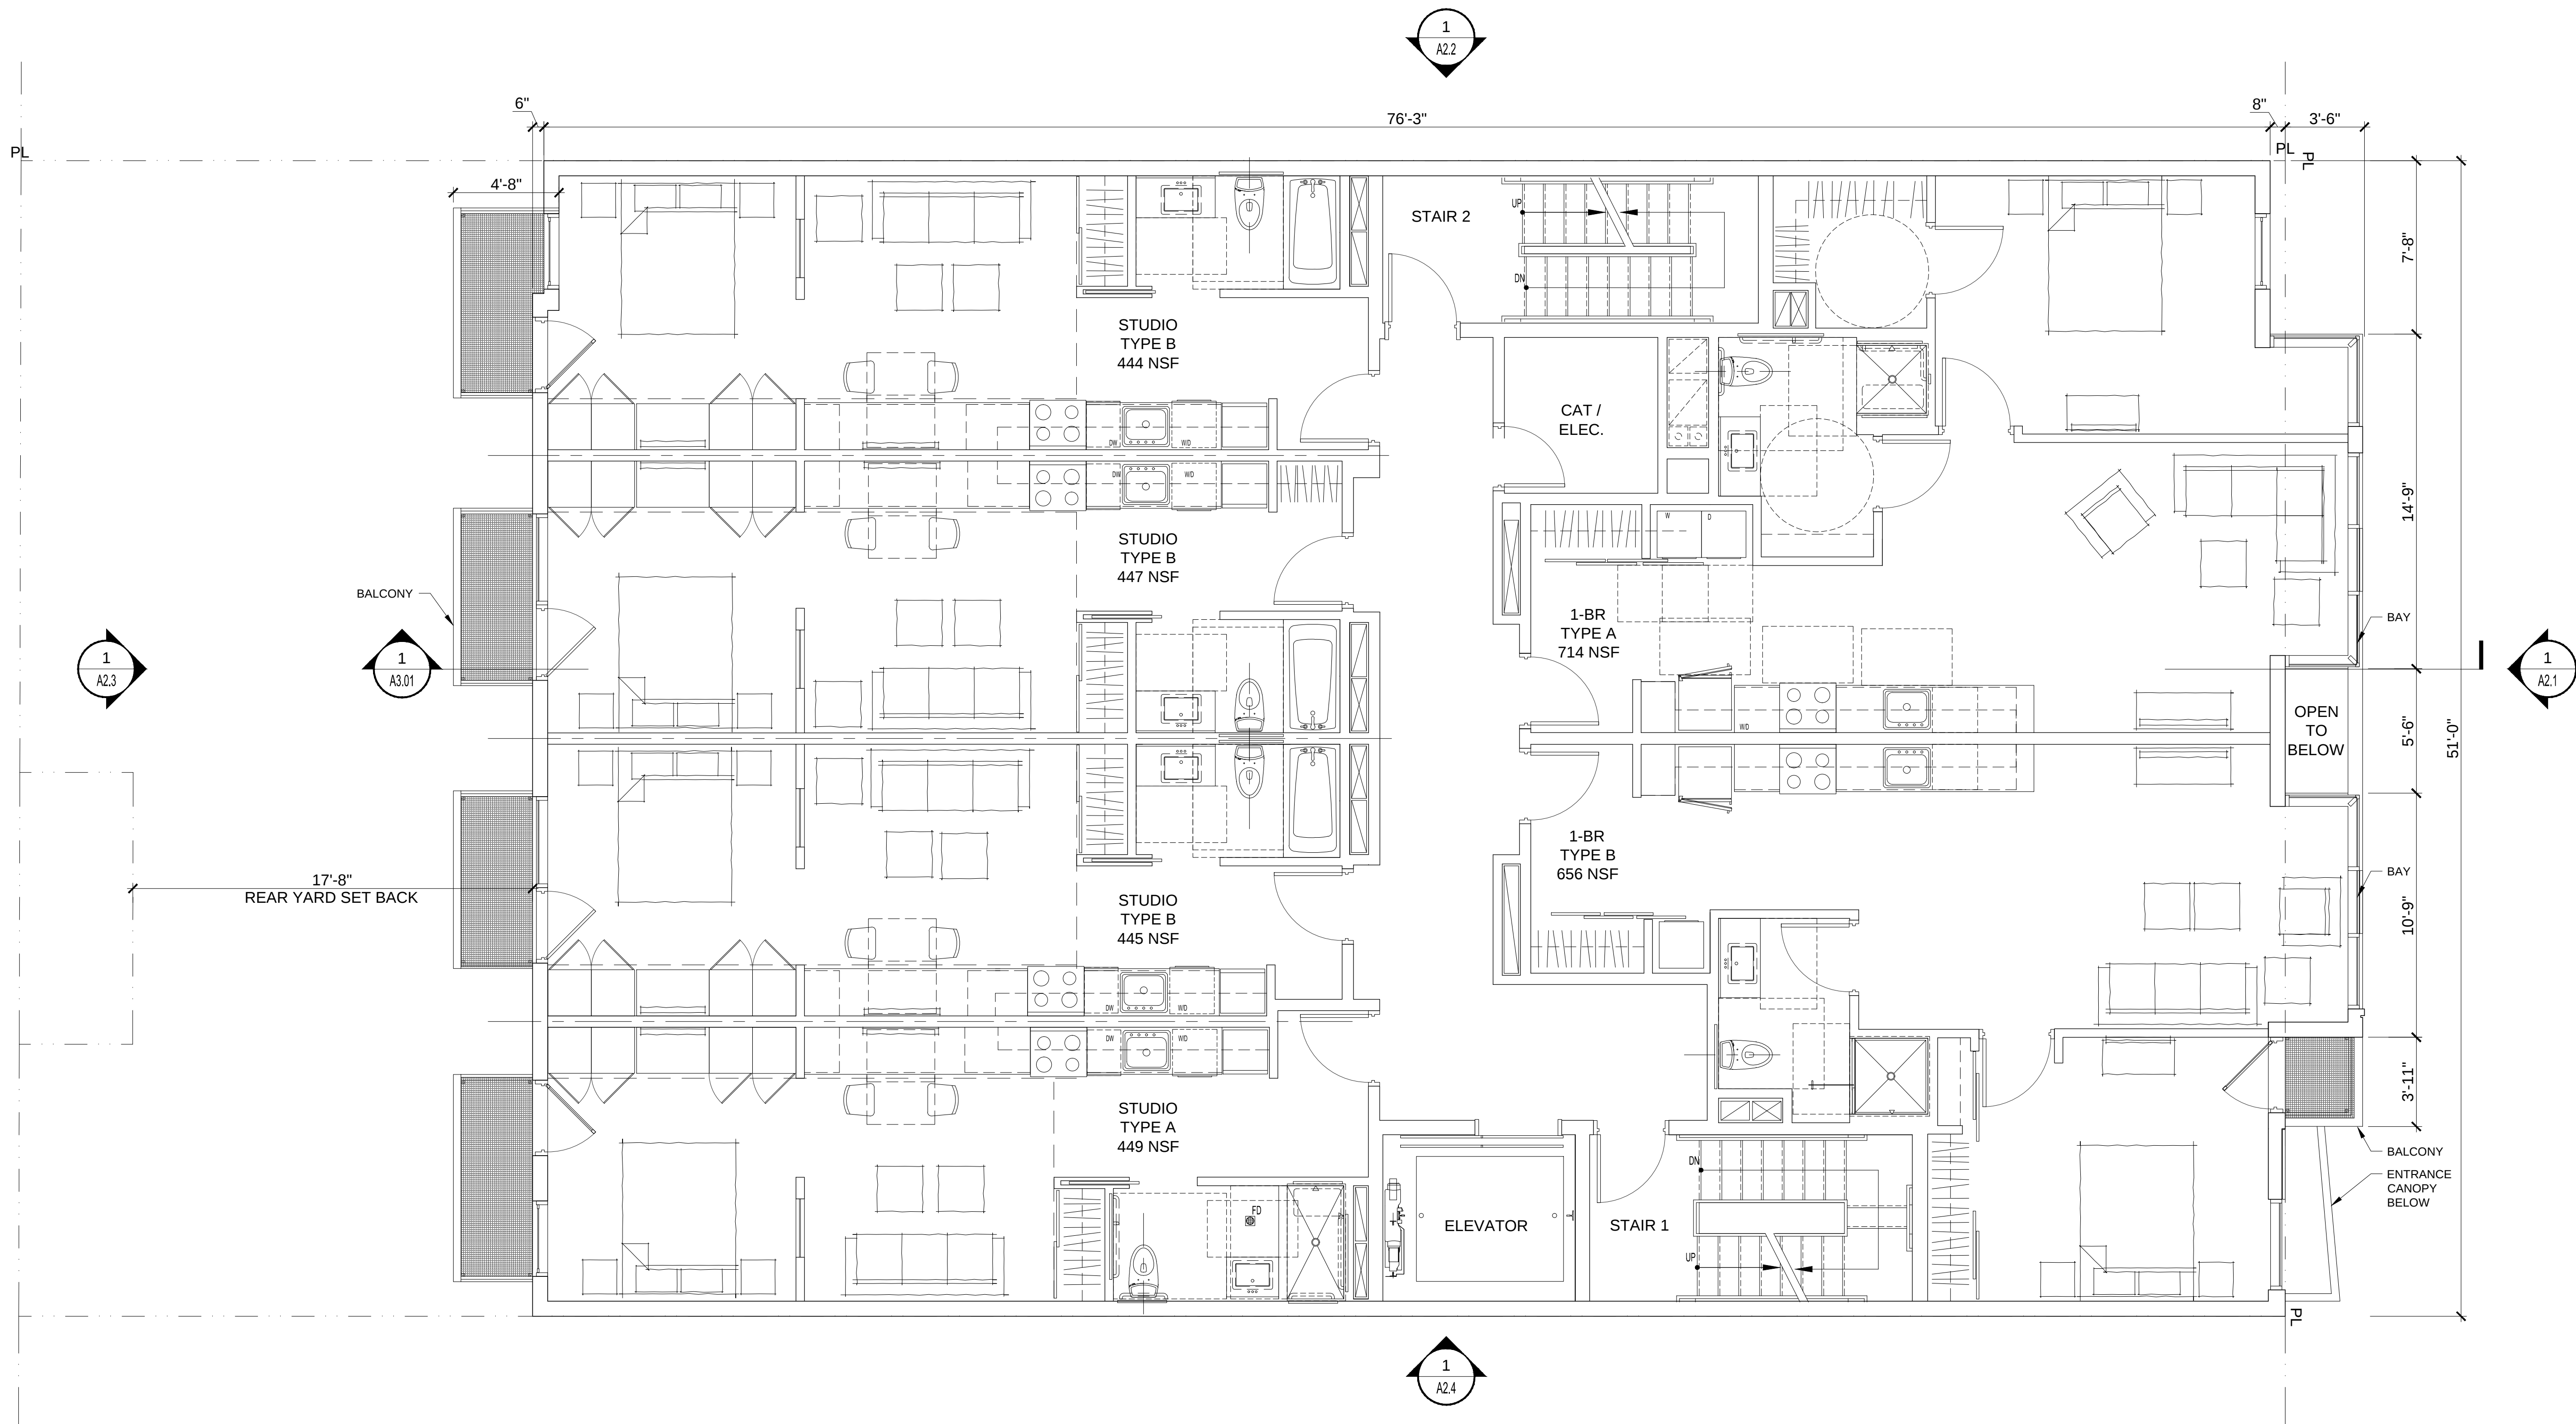

1 A1.3 FLOOR PLAN - TYP. FLOOR (2ND THRU 5TH)
1/4" = 1'-0"

H STREET, NE

1371-1375 H STREET NE
1371-1375 H STREET NE
WASHINGTON, DC 20002

STRUCTURA
401 NORTH WASHINGTON STREET
SUITE 500
ROCKVILLE, MD 20850

KK ENGINEERING, LLC
10451 TWIN RIVERS ROAD
#250
COLUMBIA, MD 21044

CAS ENGINEERING
18001 STREET NW
SUITE 502
WASHINGTON, DC 20006

1371 - 1375 H STREET, NE
WASHINGTON, DC 20002

1 PRELIMINARY BZA 10/21/14

DATE: 09/25/13
PROJECT NO: 2013-021
DRAWN BY: AK
CHECKED BY: JE, DH


Bonstra Haresign
ARCHITECTS

1710 Connecticut Ave NW, Suite 400
Washington, DC 20009-1123

www.bonstra.com 202 688 9373 T
202 688 8122 F

FLOOR PLAN
TYP. FLOOR


A1.3

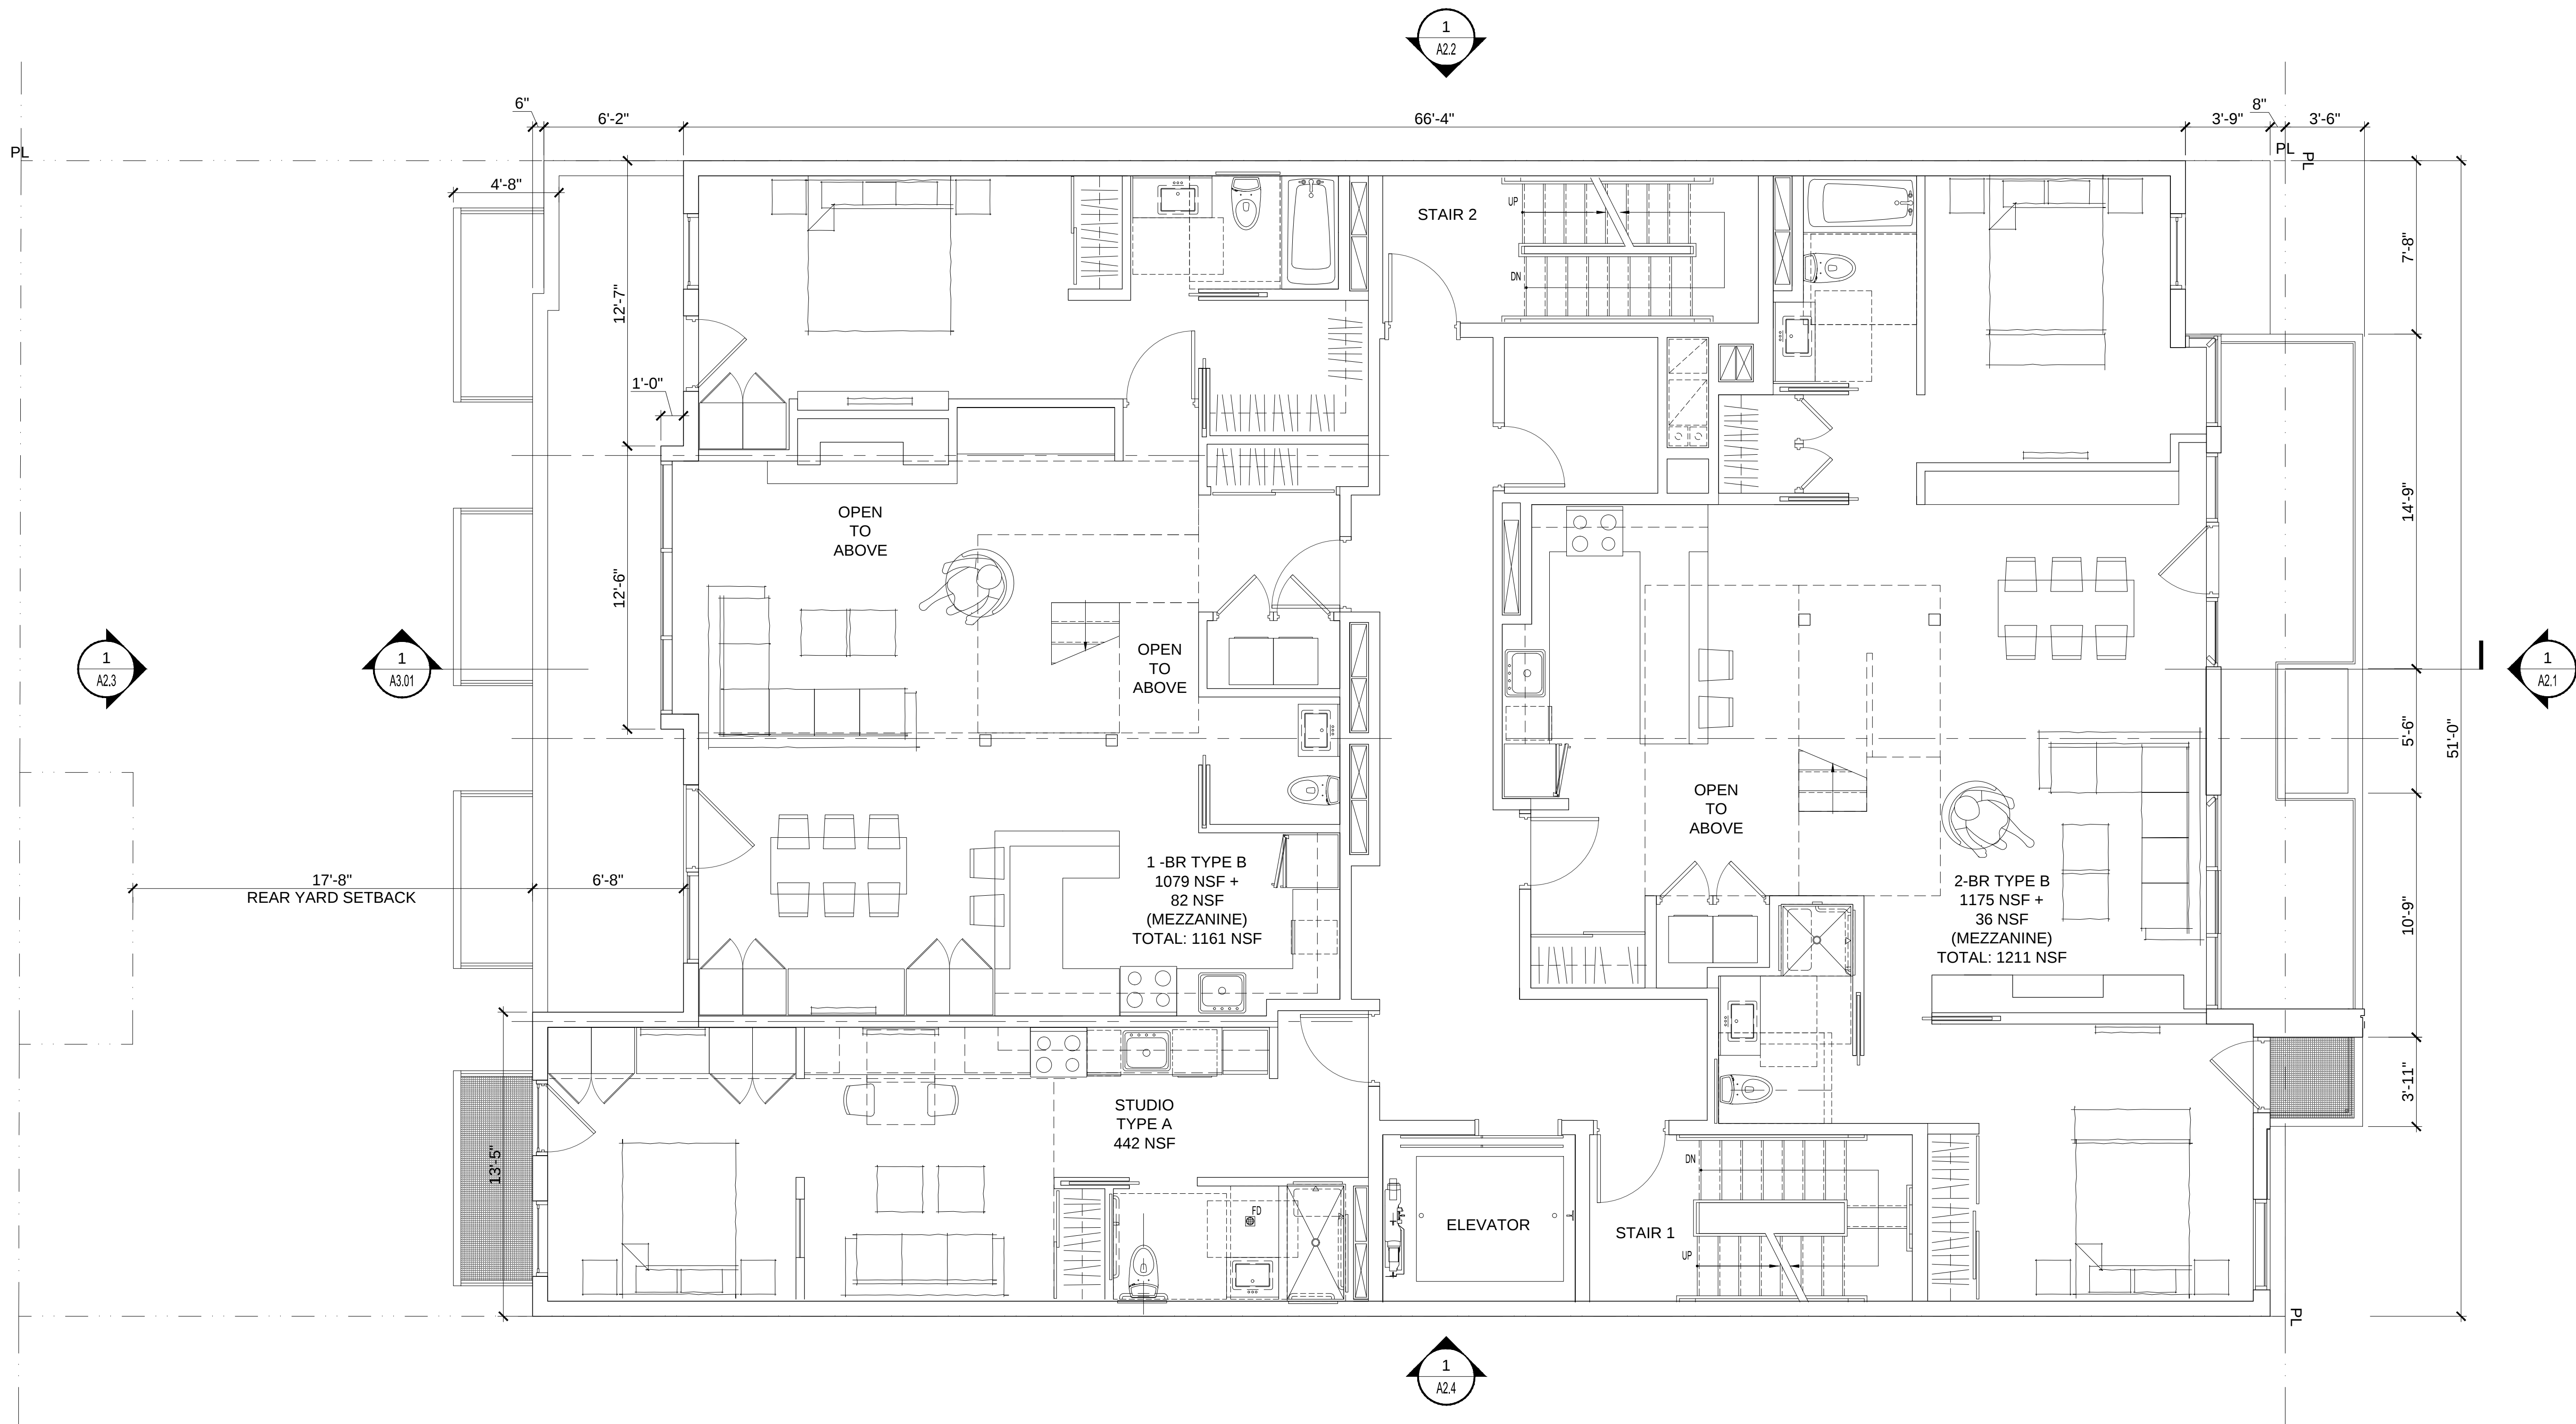

1
A1.4

FLOOR PLAN - 6TH FLOOR

1/4" = 1'-0"

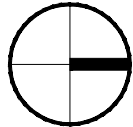

H STREET, NE

CLIENT

1371-1375 H STREET NE
1371-1375 H STREET NE
WASHINGTON, DC 20002

STRUCTURAL

STRUCTURA
401 NORTH WASHINGTON STREET
SUITE 500
ROCKVILLE, MD 20850

MEP

KK ENGINEERING, LLC
10451 TWIN RIVERS ROAD
#250
COLUMBIA, MD 21044


CIVIL

CAS ENGINEERING
18001 STREET NW
SUITE 502
WASHINGTON, DC 20006

1371 - 1375 H STREET, NE
WASHINGTON, DC 20002


1	PRELIMINARY BZA	10/21/14

DATE:	09/25/13
PROJECT NO:	2013-021
DRAWN BY:	AK
CHECKED BY:	JE, DH

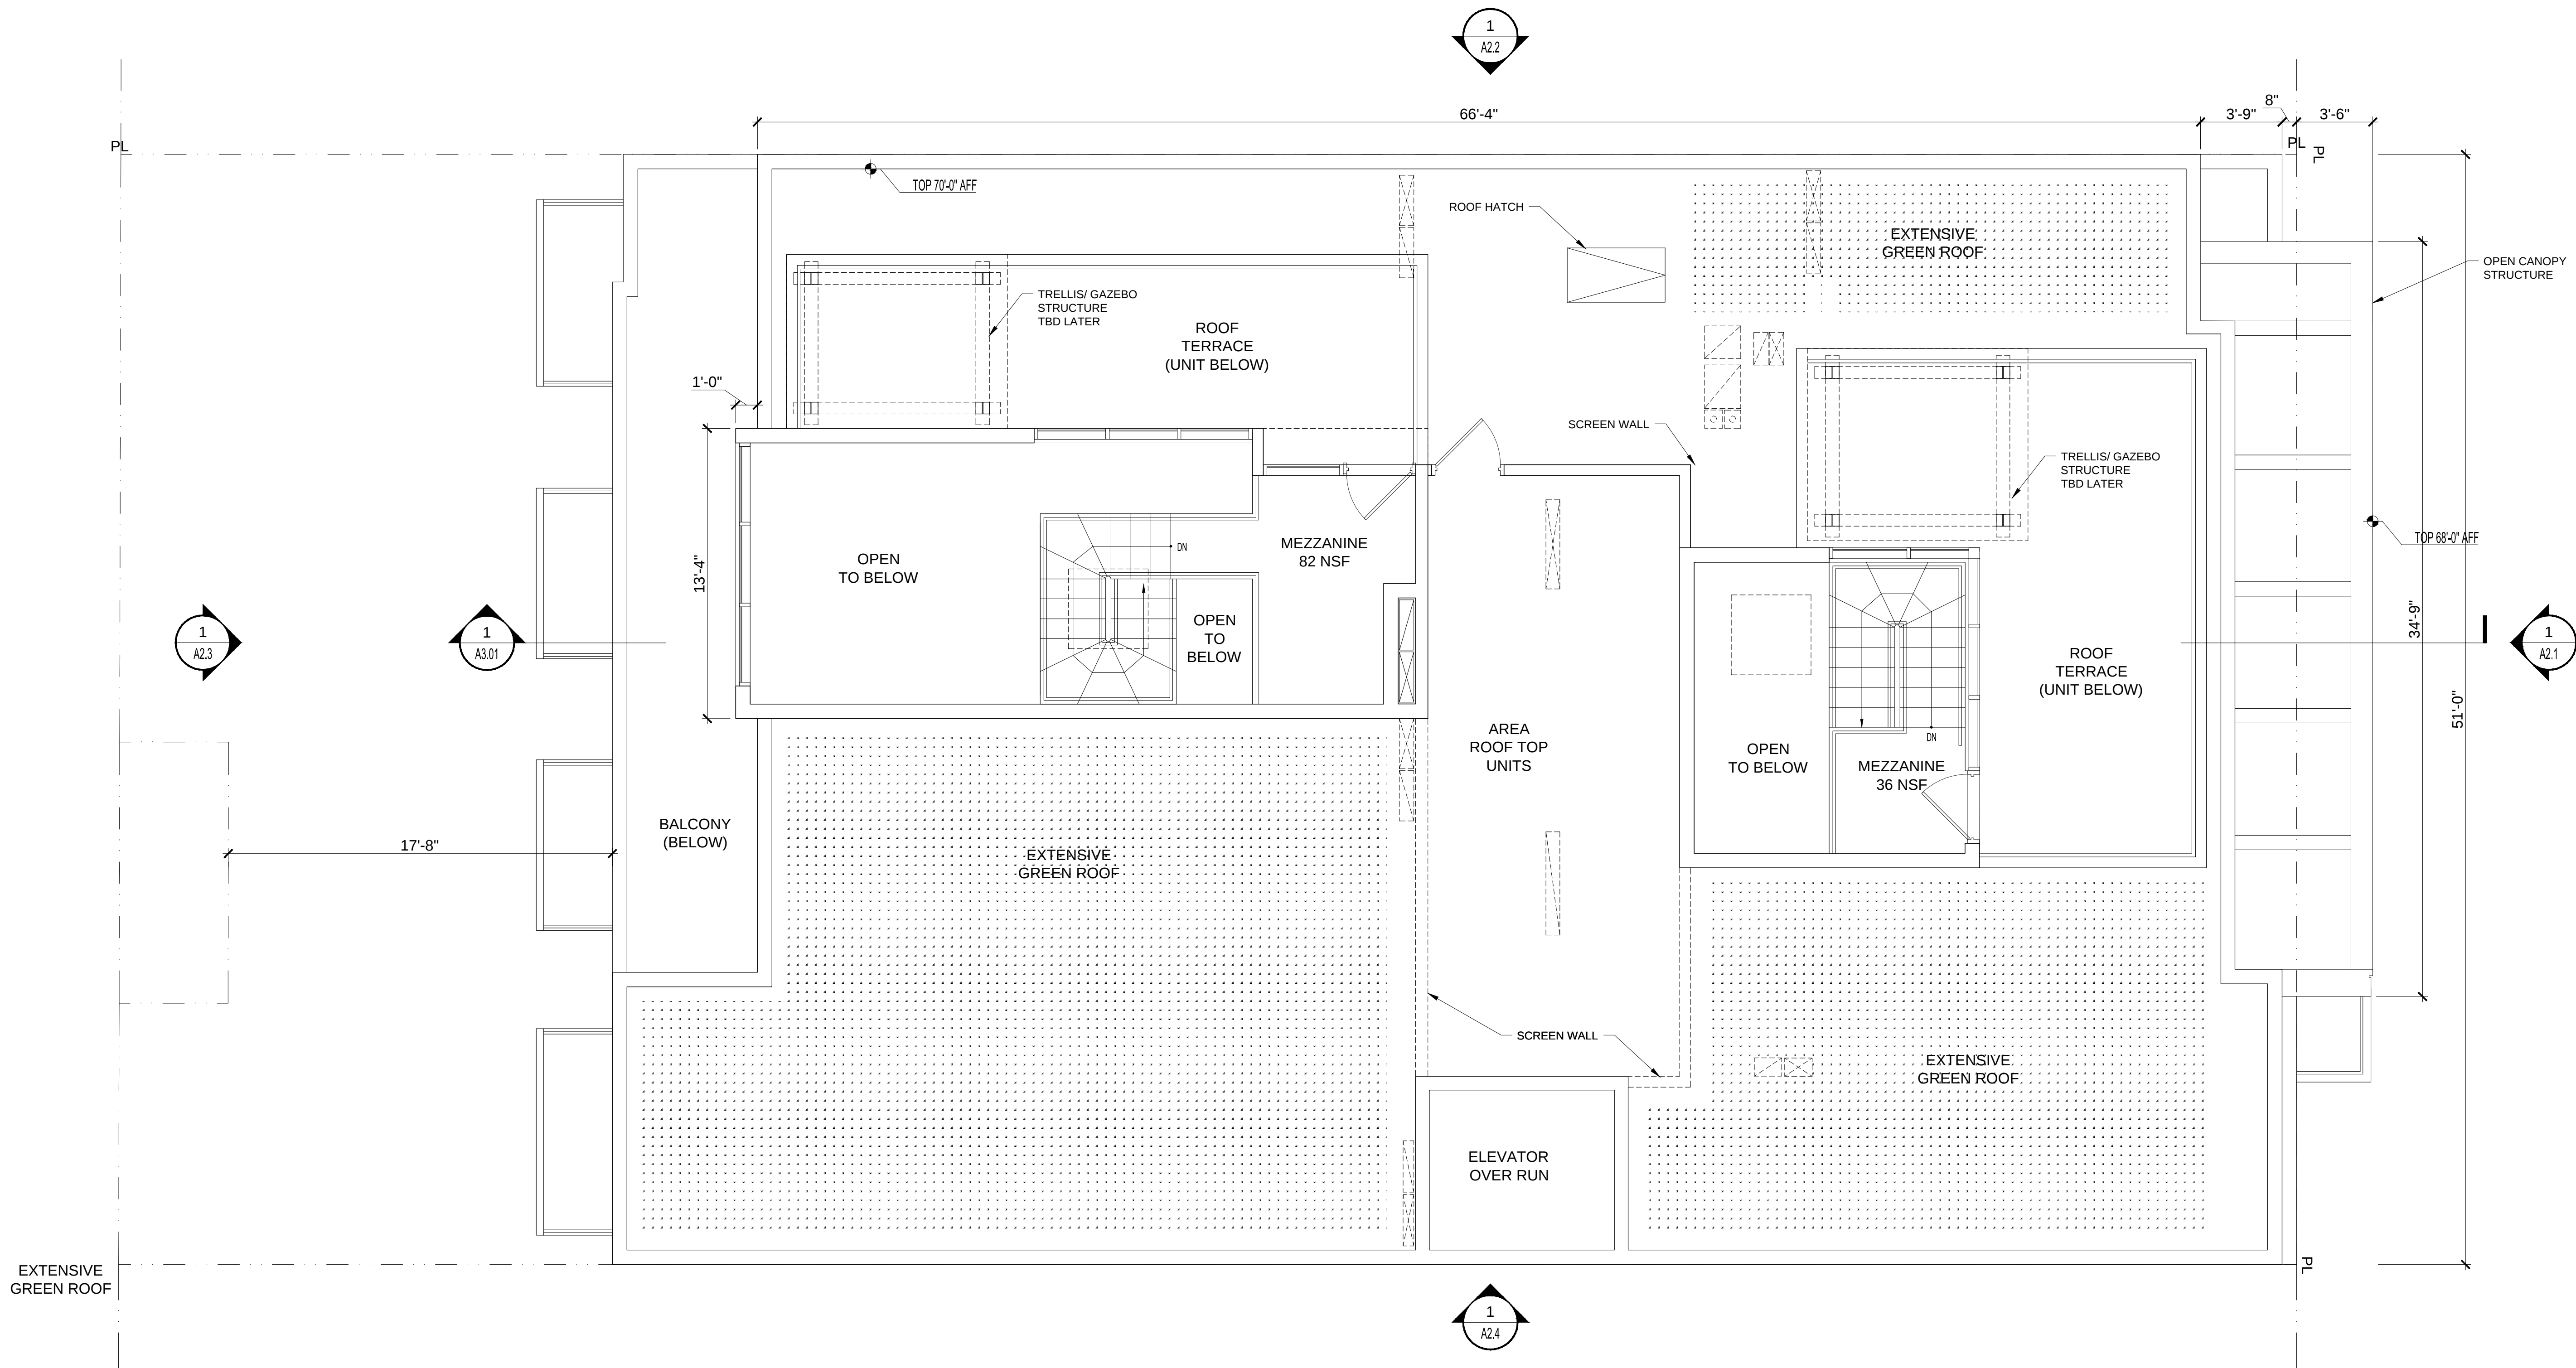

1
A1.5

ROOF PLAN
1/4" = 1'-0"

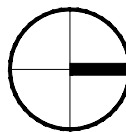

H STREET, NE

1371-1375 H STREET NE
1371-1375 H STREET NE
WASHINGTON, DC 20002

STRUCTURA
401 NORTH WASHINGTON STREET
SUITE 900
ROCKVILLE, MD 20850


KK ENGINEERING, LLC
10451 TWIN RIVERS ROAD
#250
COLUMBIA, MD 21044

CAS ENGINEERING
18001 STREET NW
SUITE 502
WASHINGTON, DC 20006

1371 - 1375 H STREET, NE
WASHINGTON, DC 20002

1	PRELIMINARY BZA	10/21/14


DATE:	09/25/13
PROJECT NO:	2013-021
DRAWN BY:	AK
CHECKED BY:	JE, DH

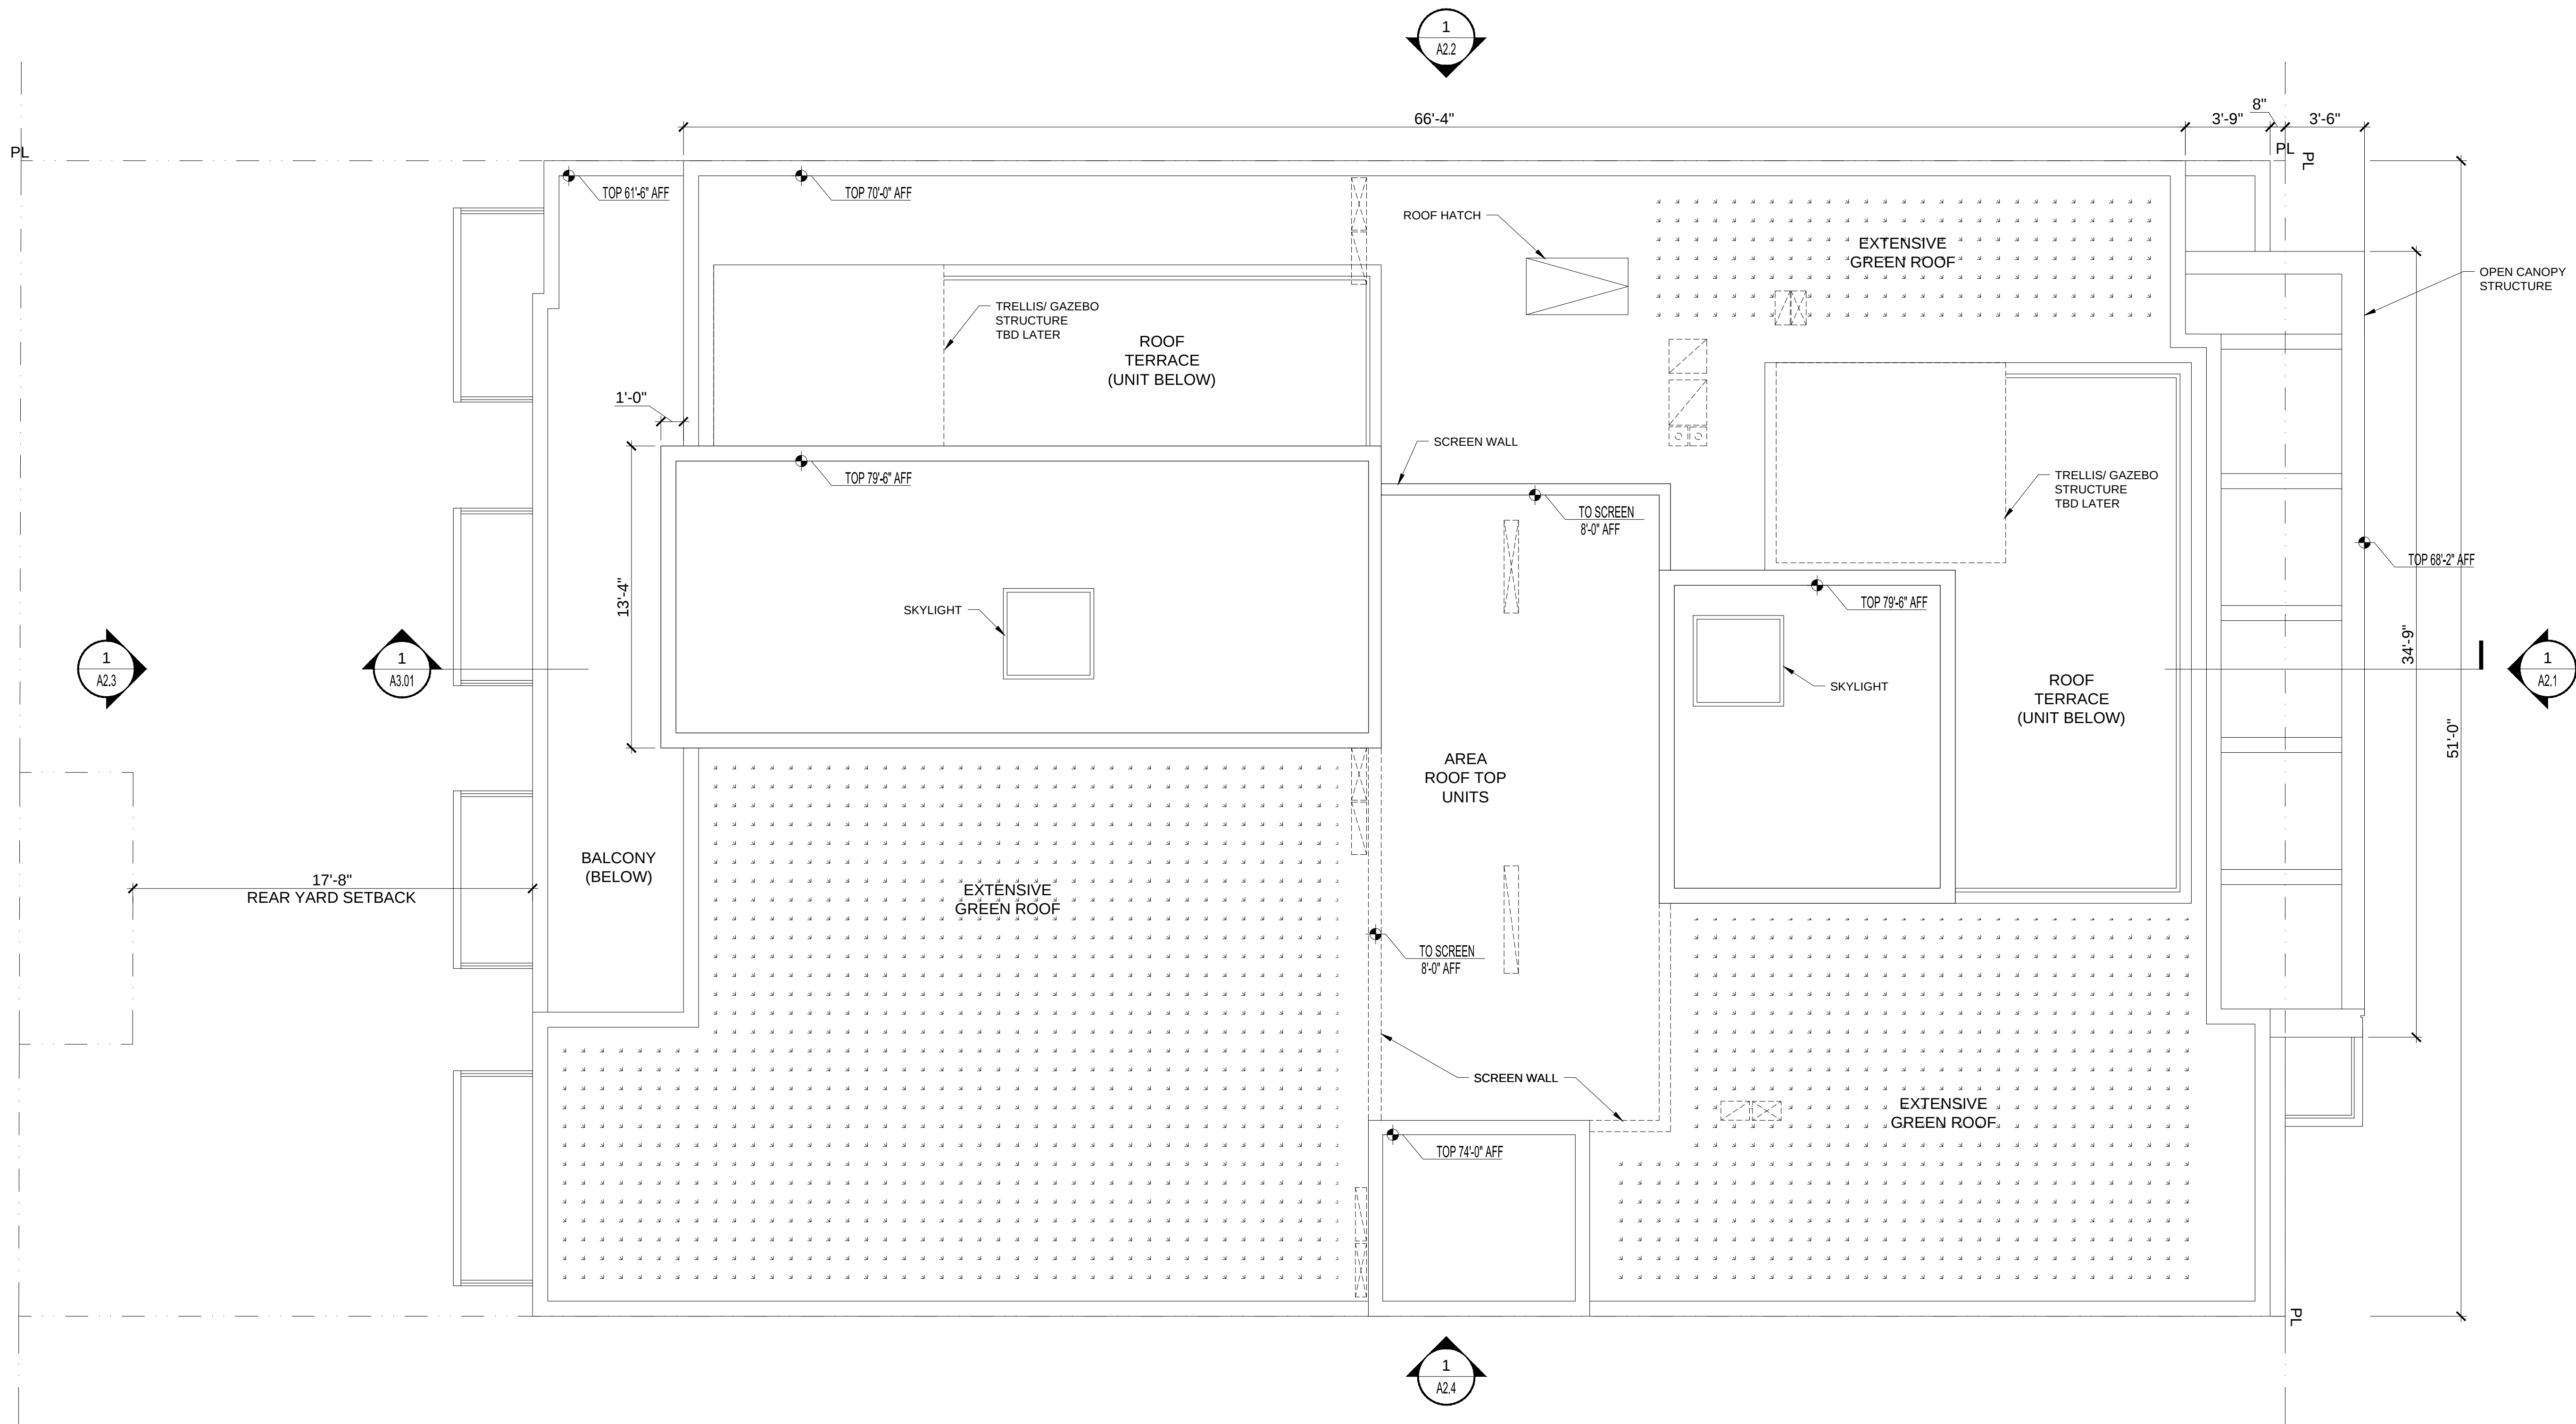

1
A1.6

UPPER ROOF PLAN

1/4" = 1'-0"

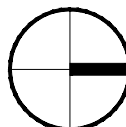

H STREET, NE

1371-1375 H STREET NE
1371-1375 H STREET NE
WASHINGTON, DC 20002

STRUCTURA
401 NORTH WASHINGTON STREET
SUITE 900
ROCKVILLE, MD 20850

KK ENGINEERING, LLC
10451 TWIN RIVERS ROAD
#250
COLUMBIA, MD 21044

CAS ENGINEERING
18001 STREET NW
SUITE 502
WASHINGTON, DC 20006

1371 - 1375 H STREET, NE
WASHINGTON, DC 20002


1 PRELIMINARY BZA 10/21/14


DATE: 09/25/13
PROJECT NO: 2013-021
DRAWN BY: AK
CHECKED BY: JE, DH

Bonstra Haresign
ARCHITECTS

UPPER
ROOF PLAN

A1.6

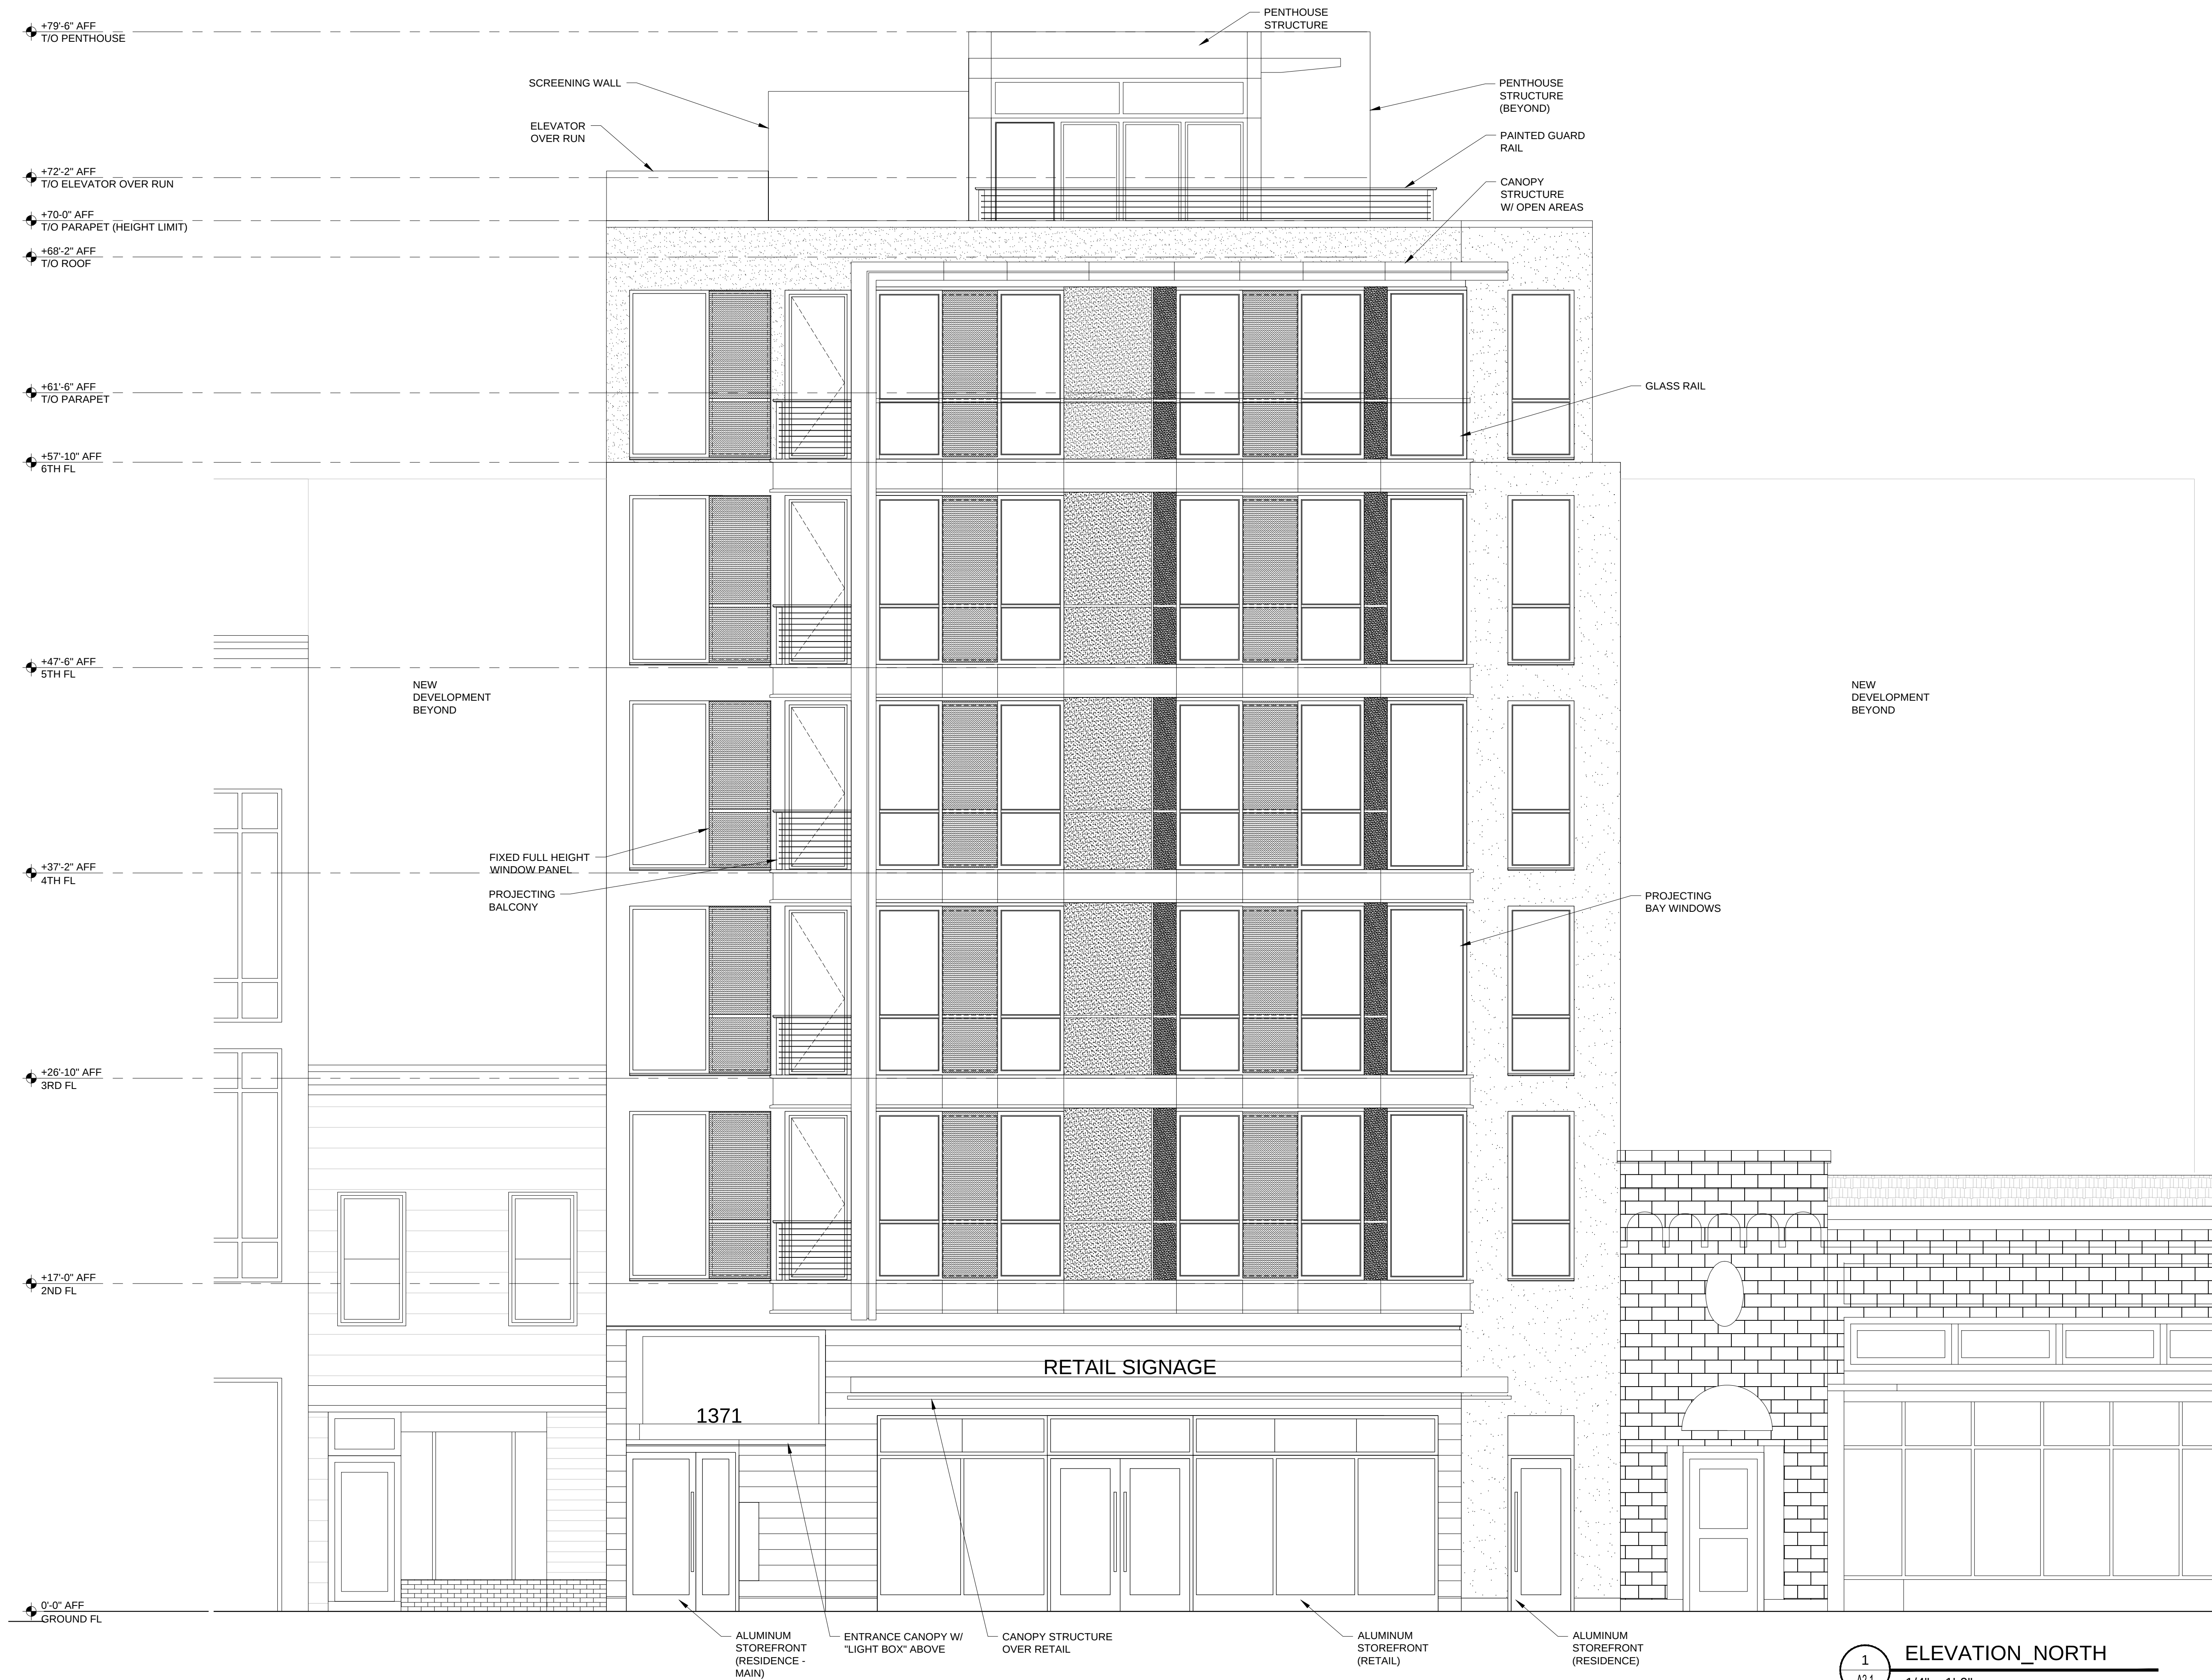

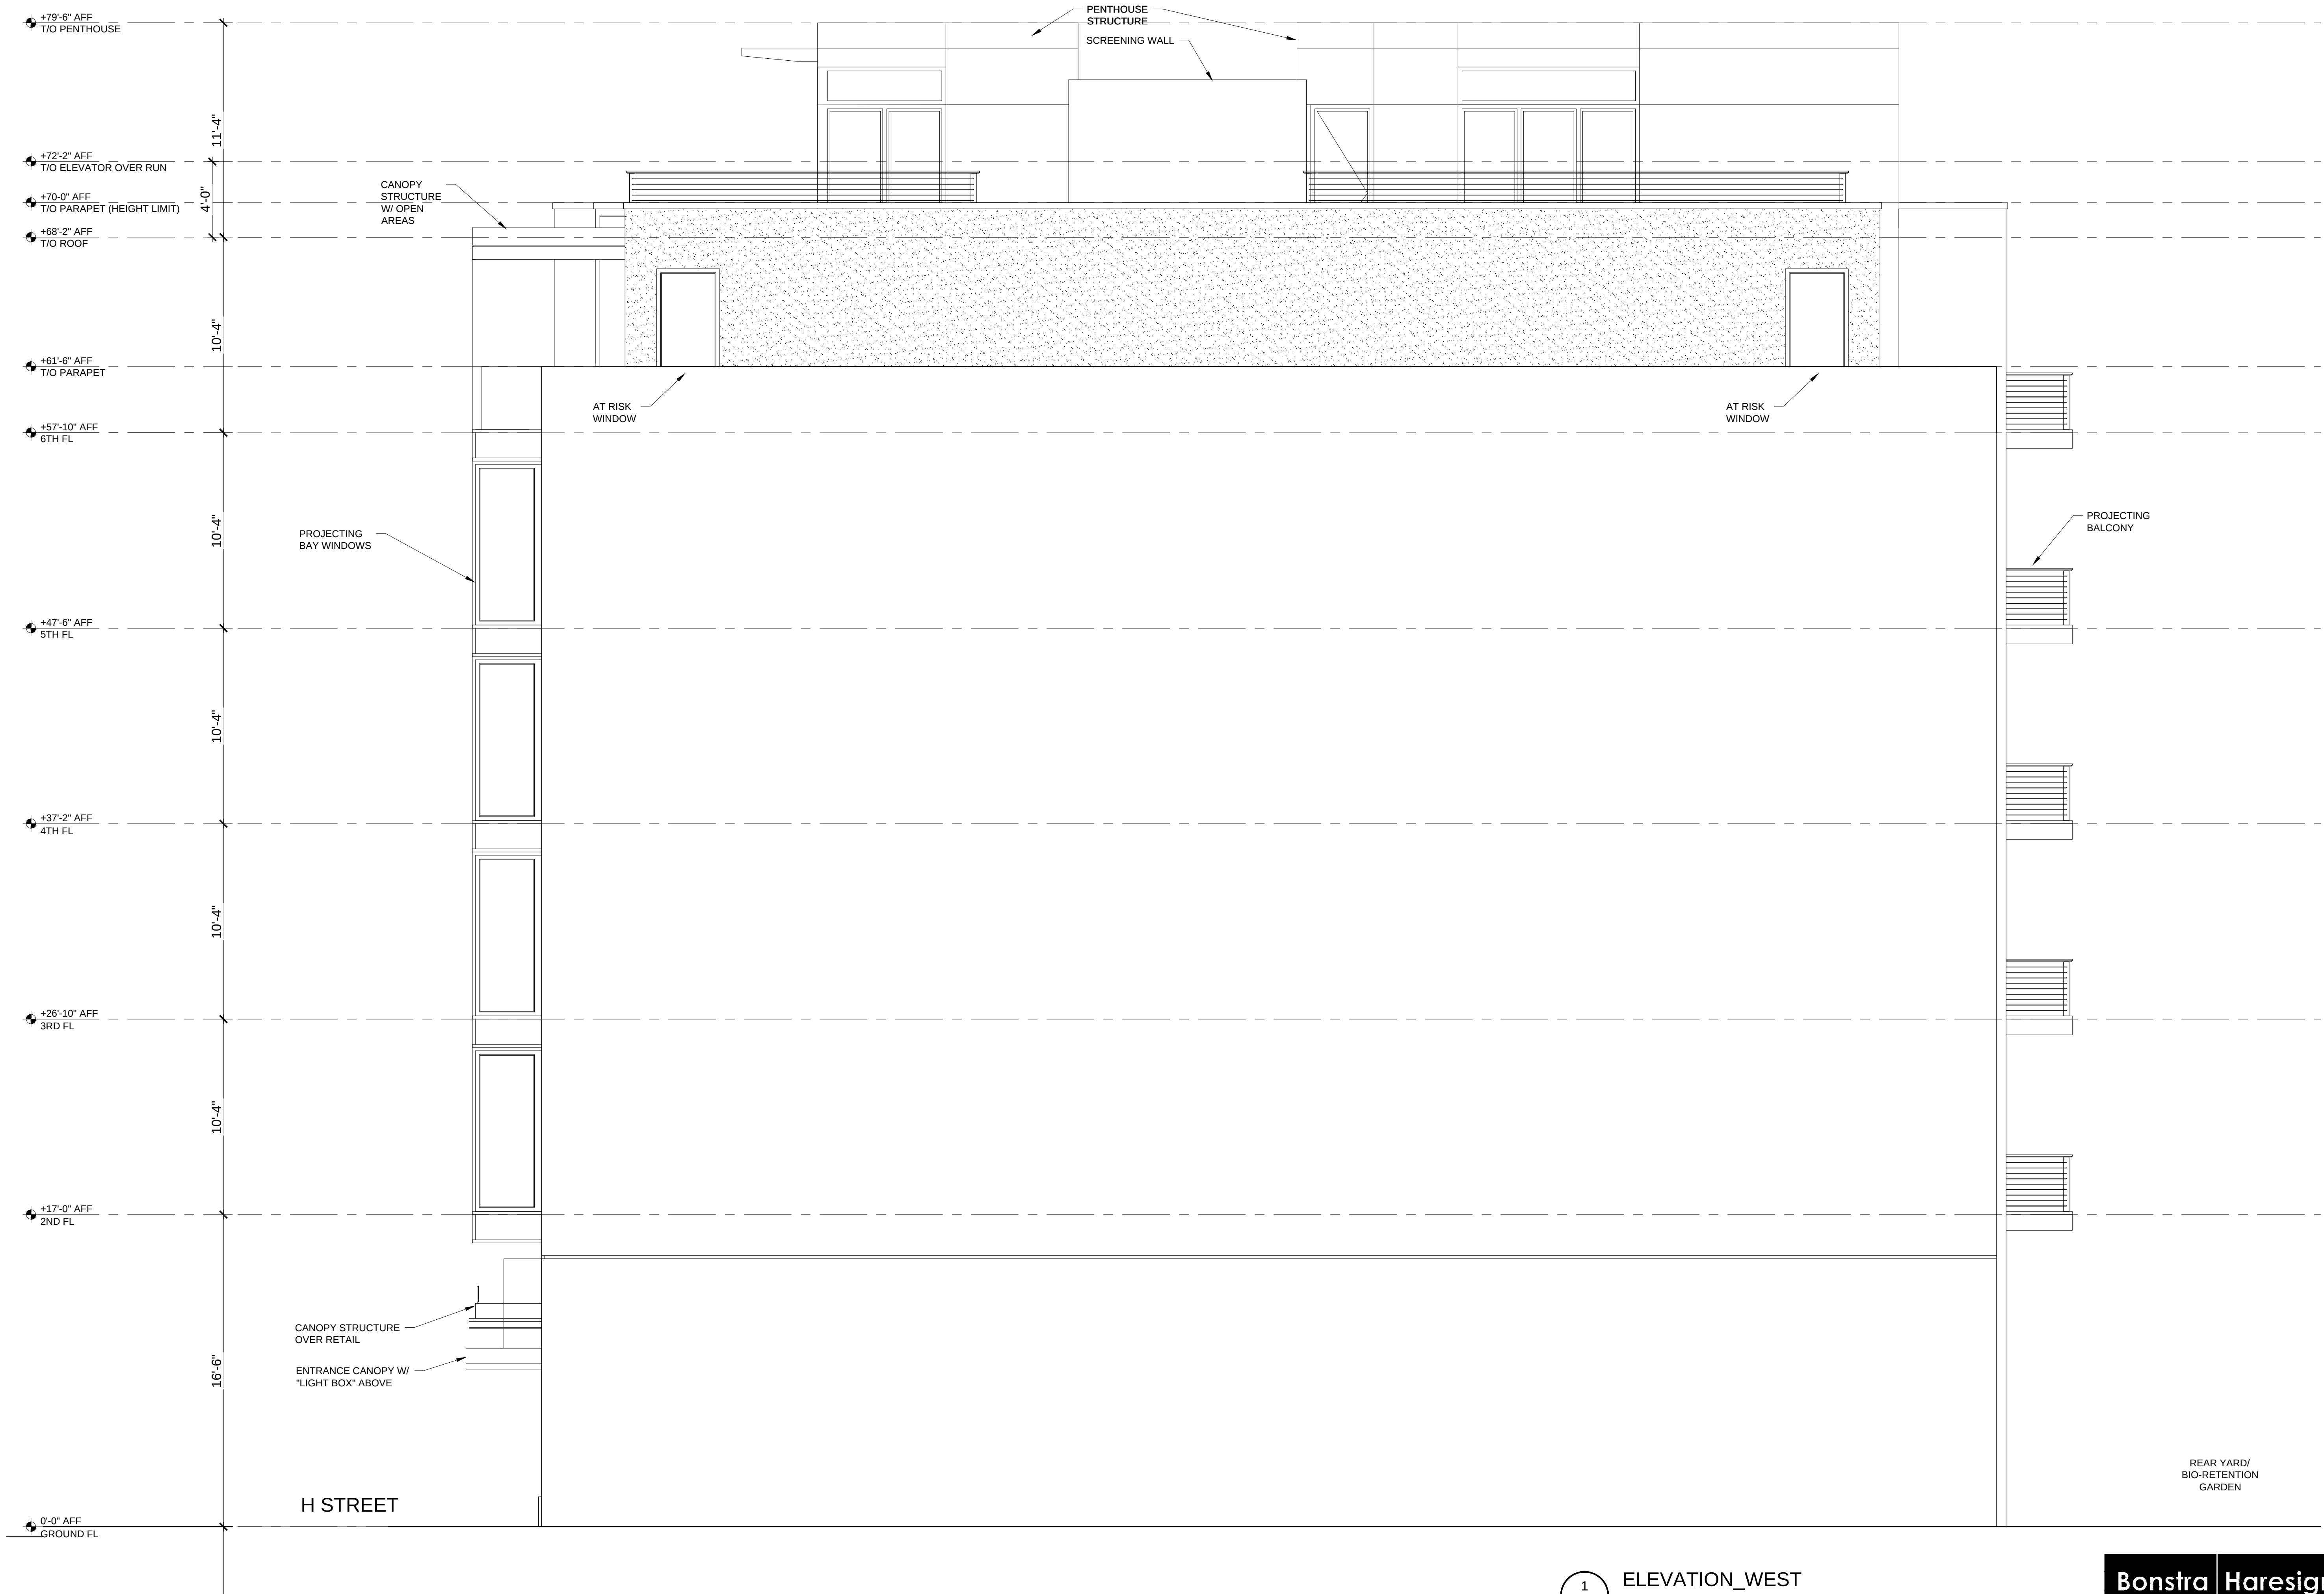

1371-1375 H STREET NE
1371-1375 H STREET NE
WASHINGTON, DC 20002

STRUCTURA
401 NORTH WASHINGTON STREET
SUITE 900
ROCKVILLE, MD 20850

KK ENGINEERING, LLC
10451 TWIN RIVERS ROAD
#250
COLUMBIA, MD 21044

CAS ENGINEERING
18001 STREET NW
SUITE 502
WASHINGTON, DC 20006

CIVIL

1371 - 1375 H STREET, NE
WASHINGTON, DC 20002

1 PRELIMINARY BZA 10/21/14

DATE: 09/25/13
PROJECT NO: 2013-021
DRAWN BY: AK
CHECKED BY: JE, DH


1
A2.2
ELEVATION_WEST
1/4" = 1'-0"


Bonstra Haresign
ARCHITECTS

ELEVATION WEST



1
A2.3
ELEVATION_SOUTH
1/4" = 1'-0"

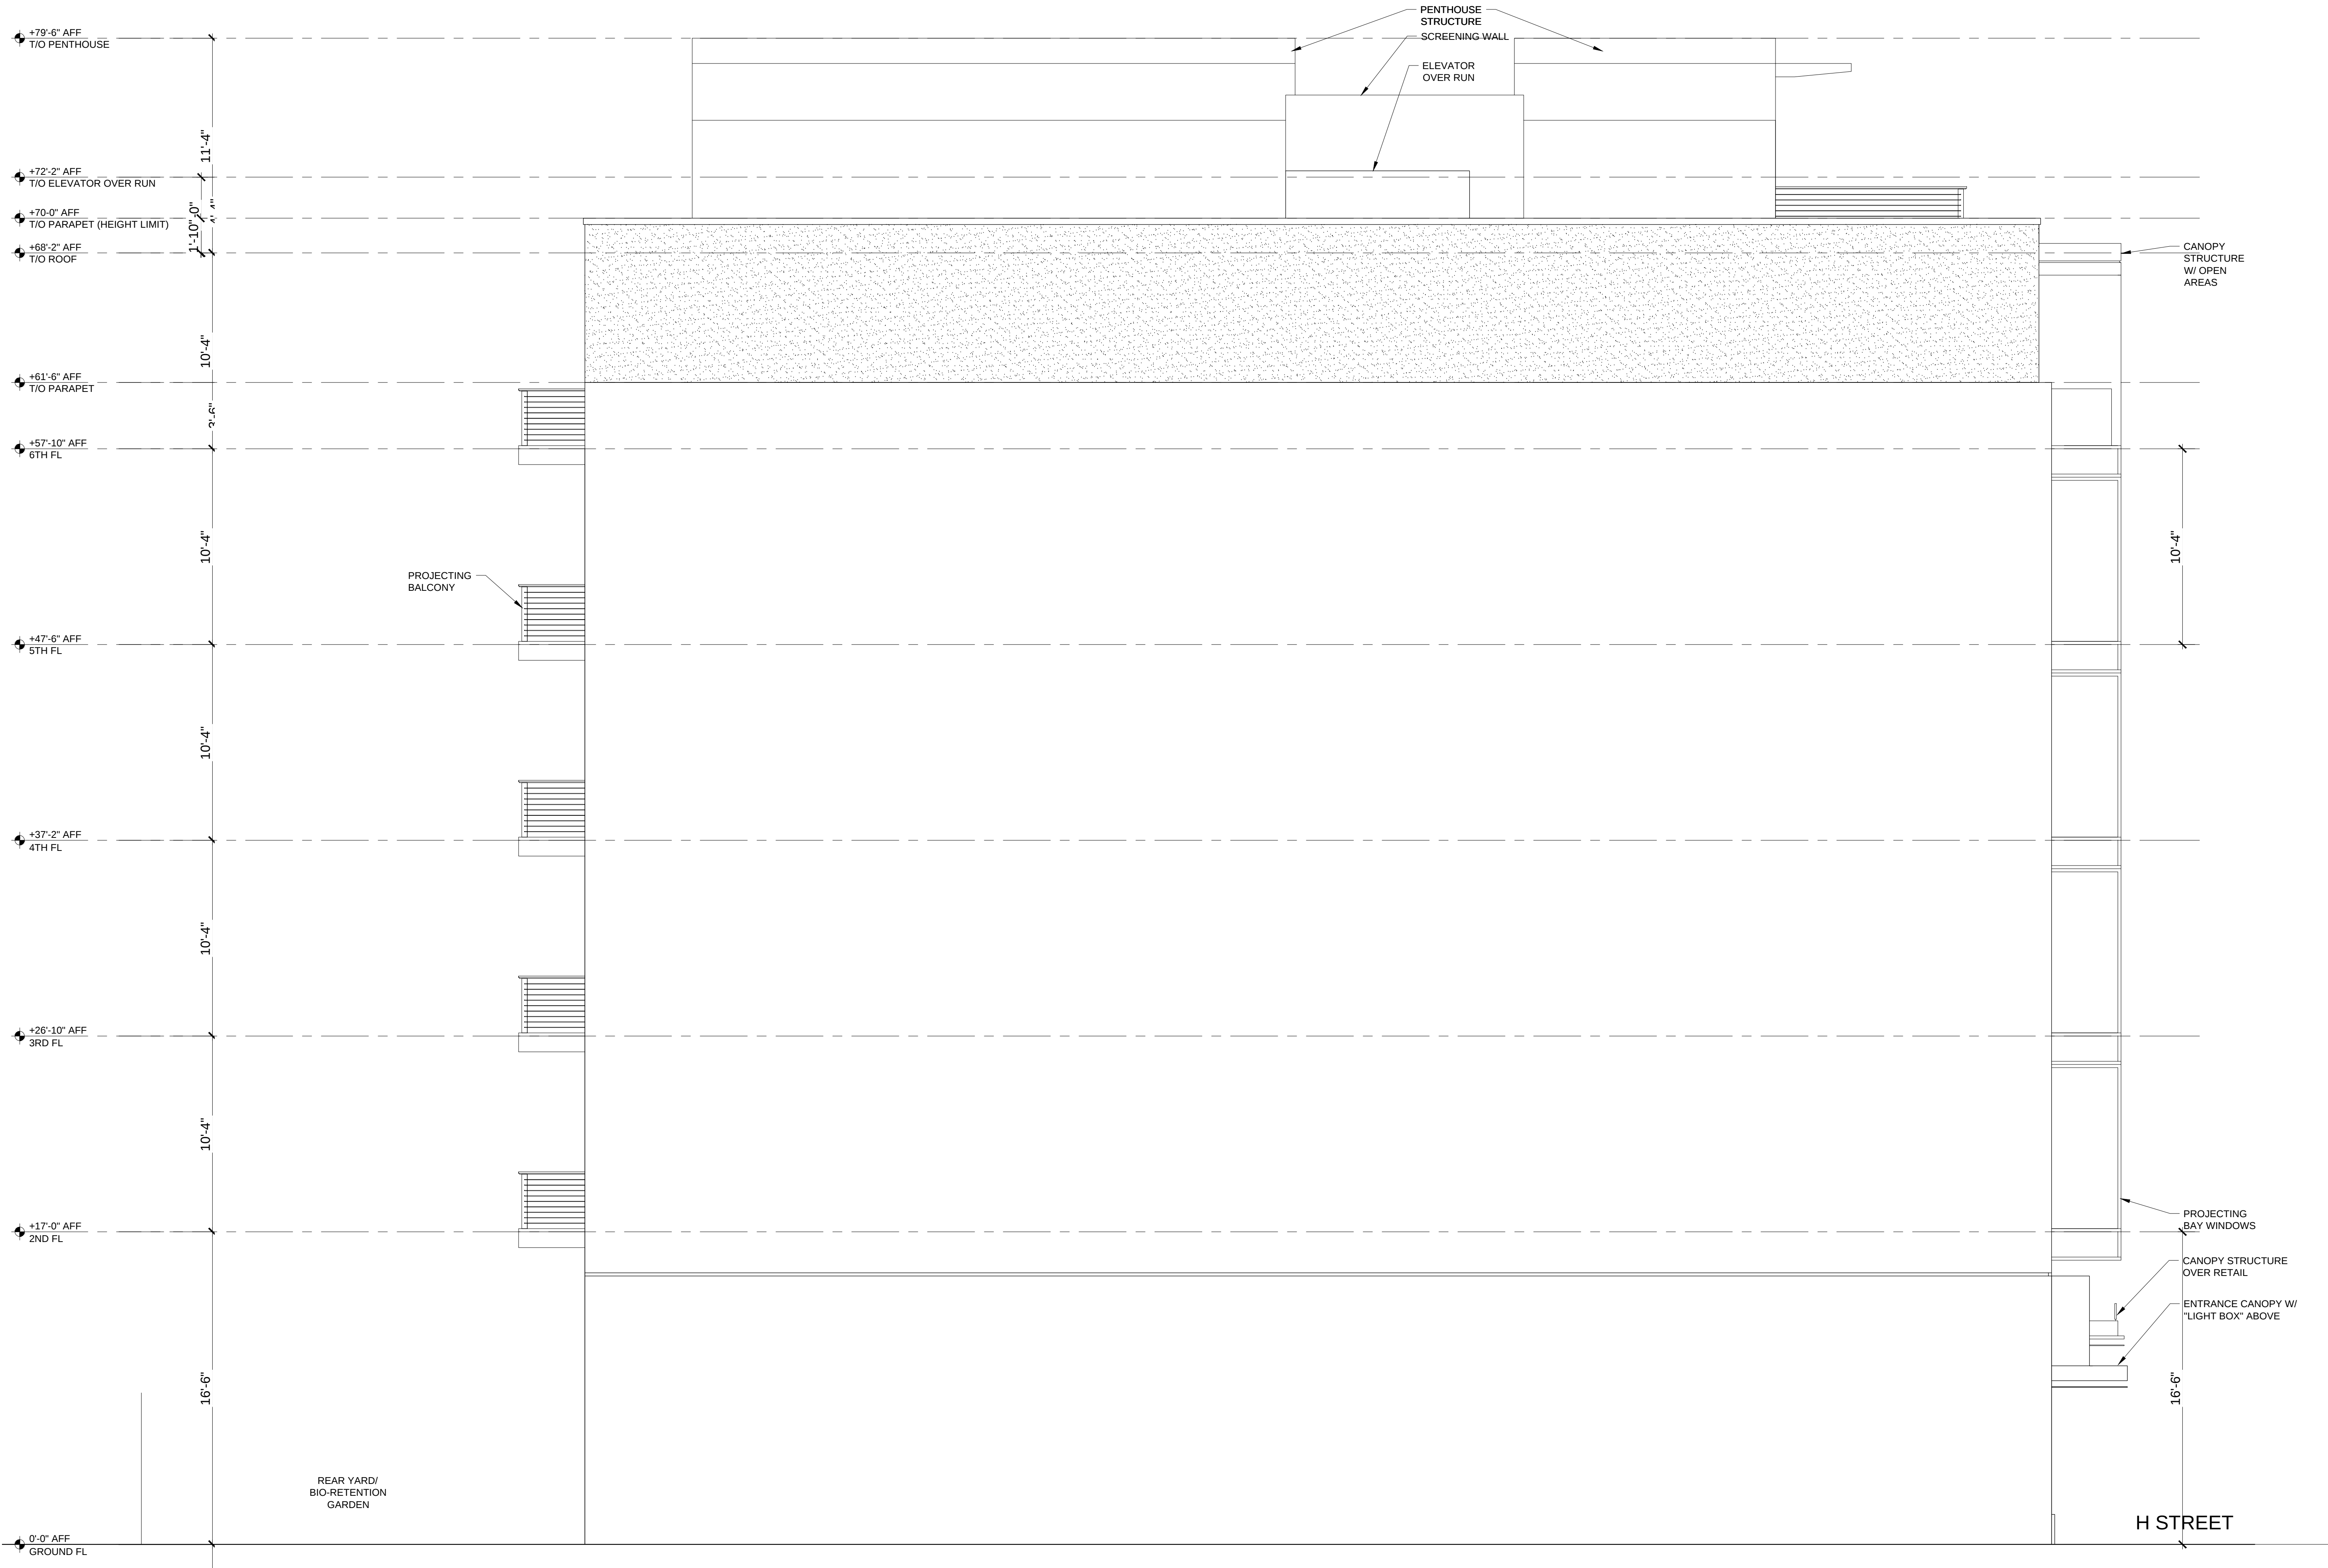

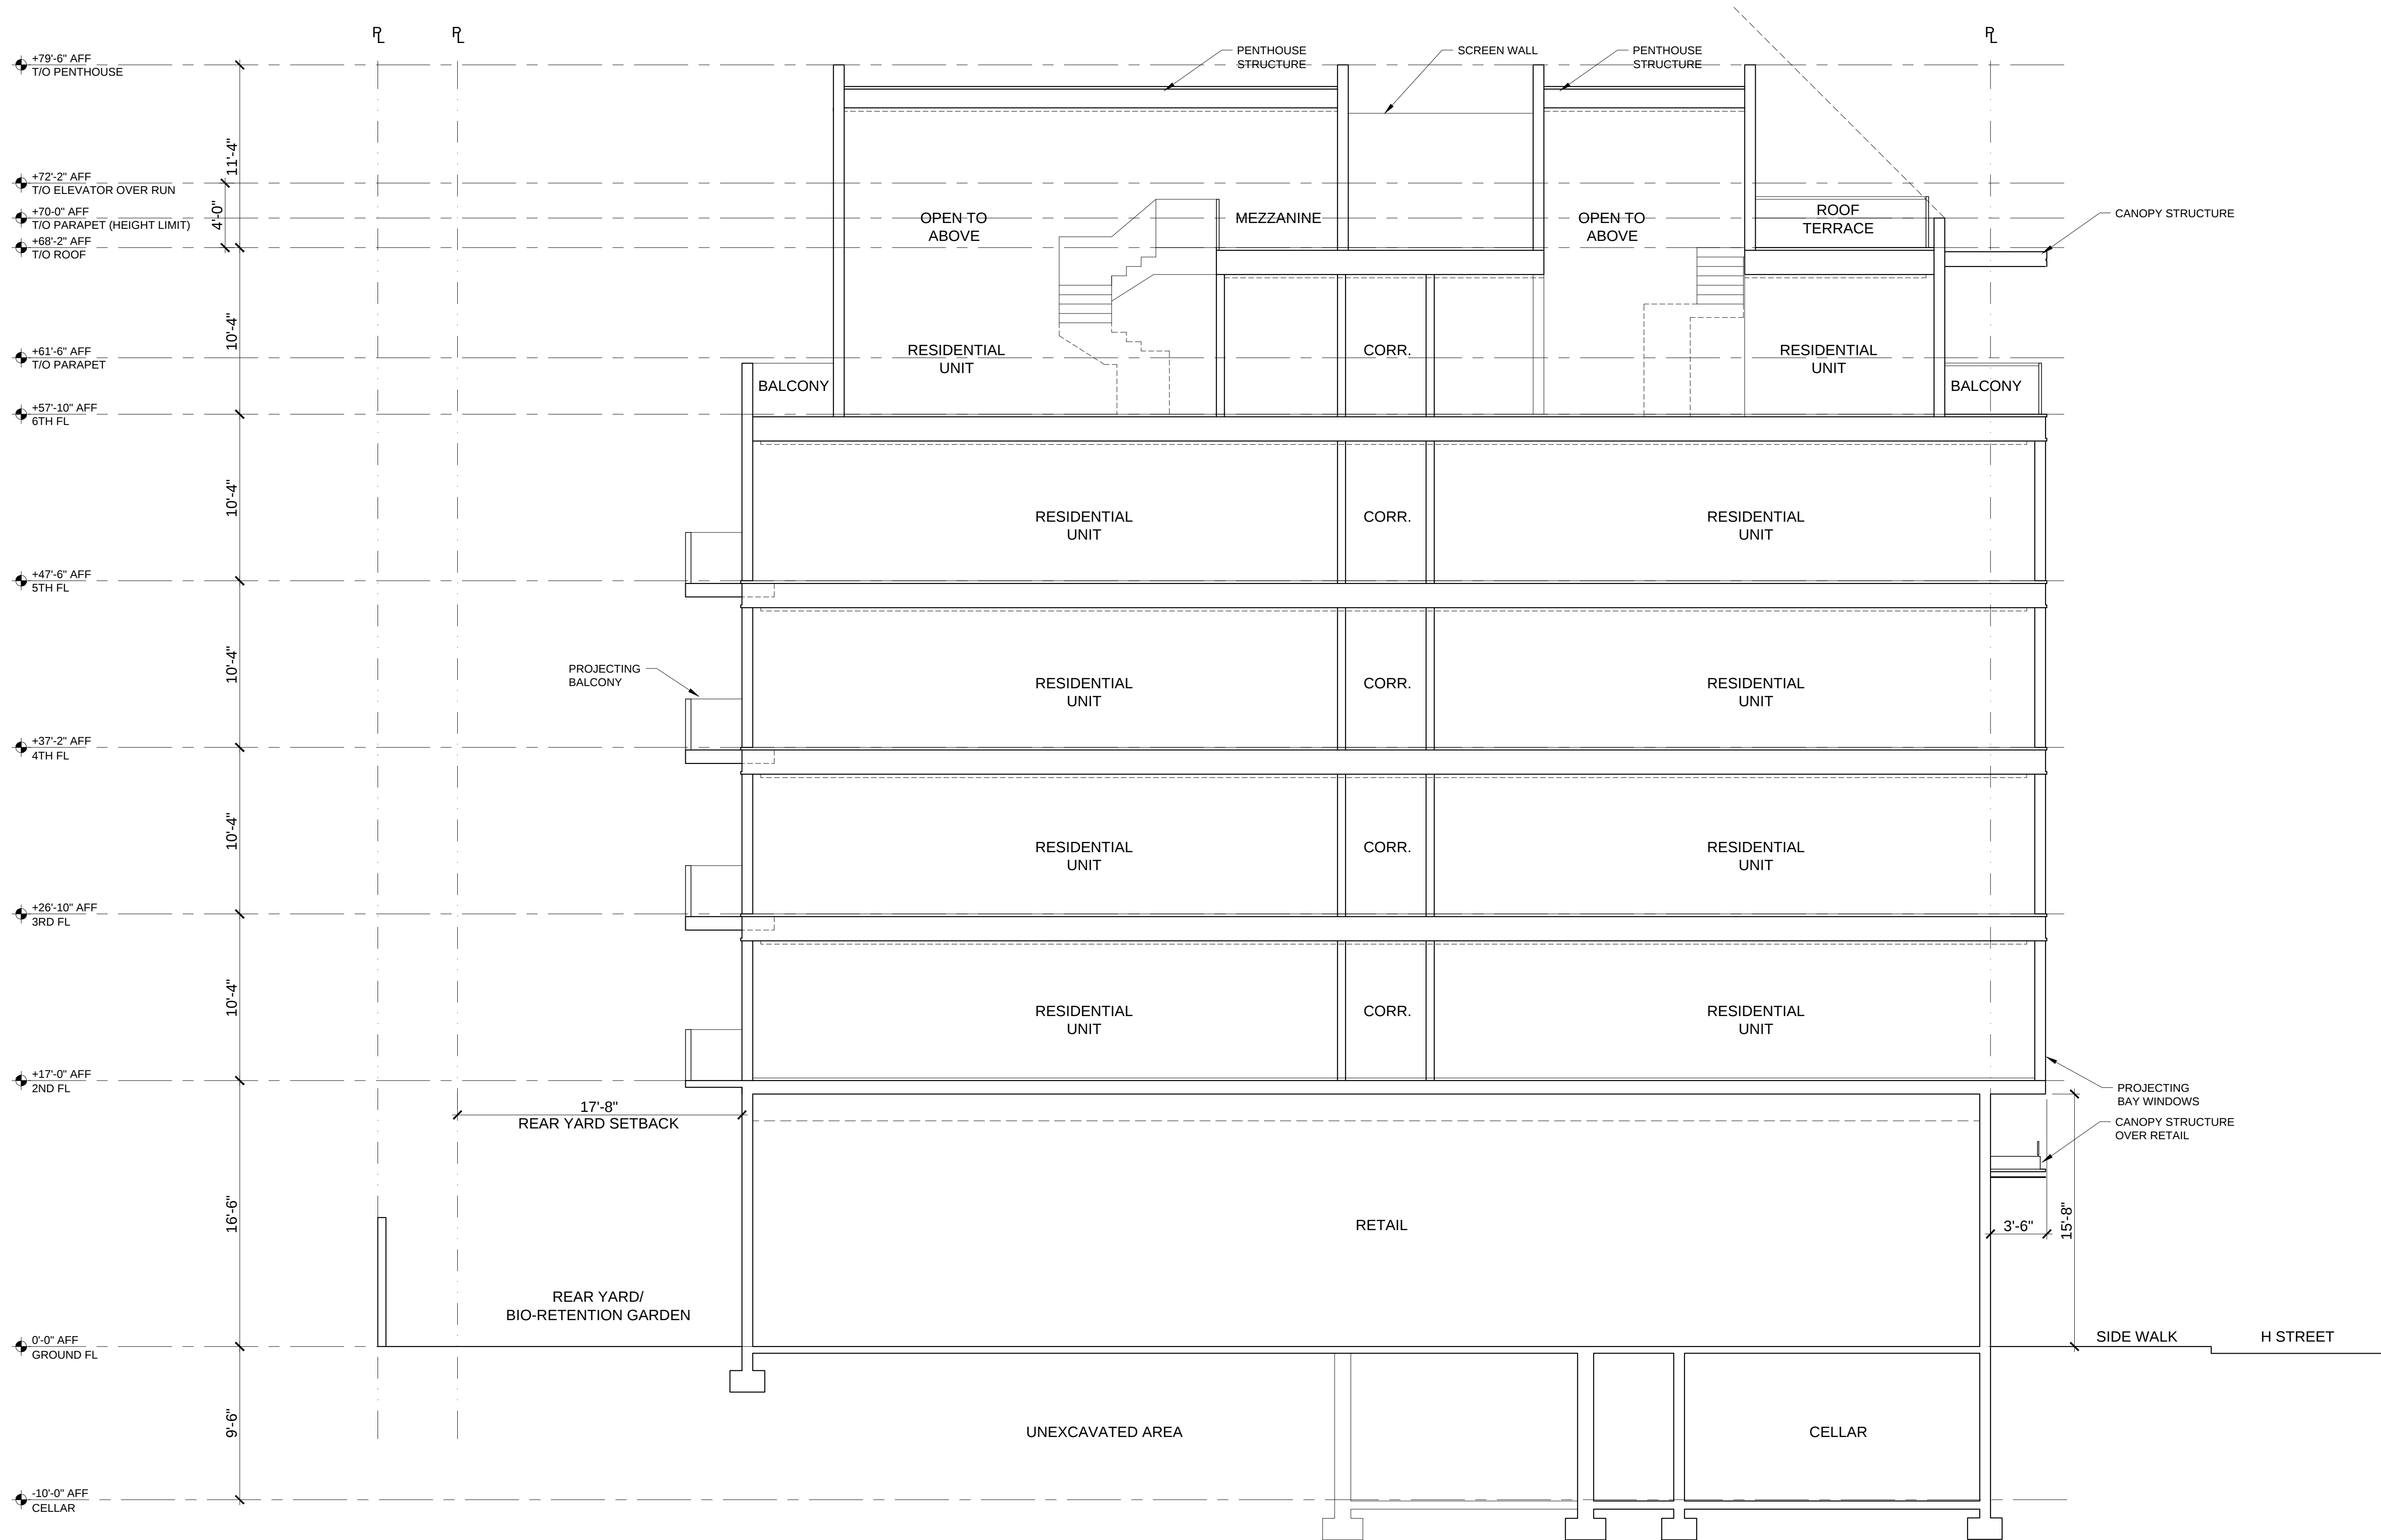

1
A3.1

BUILDING SECTION
3/16" = 1'-0"

Bonstra Haresign
ARCHITECTS

1710 Connecticut Ave NW, Suite 400
Washington, DC 20009-1123

www.bonstra.com 202 688 9373 T
202 688 8122 F

BUILDING SECTION

A3.1

1371-1375 H STREET NE

1371-1375 H STREET NE
WASHINGTON, DC 20002

STRUCTURA

401 NORTH WASHINGTON STREET
SUITE 900
ROCKVILLE, MD 20850

KK ENGINEERING, LLC

10451 TWIN RIVERS ROAD
#250
COLUMBIA, MD 21044

CAS ENGINEERING

18001 STREET NW
SUITE 502
WASHINGTON, DC 20006

1371 - 1375 H STREET, NE

WASHINGTON, DC 20002

1 PRELIMINARY B2A 10/21/14

DATE: 09/25/13
PROJECT NO: 2013-021
DRAWN BY: AK
CHECKED BY: JE, DH